



Consultants:

The drawing and the design shown hereon are the property of Campion Hruby Landscape Architects. The reproduction, copying or use of this drawing without written consent is prohibited and any infringement will be subject to legal action.

Project #2148

## HARRISON RESIDENCE

3007 Albemarle Street NW  
 Washington, DC 20008

25 JANUARY 2021

100% PRICING SET - NOT FOR CONSTRUCTION


No.	Date	Description

Drawn By: BK Proj. Manager: JH  
 Approved By: KC

N  
 Scale: 1" = 10'-0"

OVERALL SITE PLAN / KEY PLAN - OPTION 1

# L100

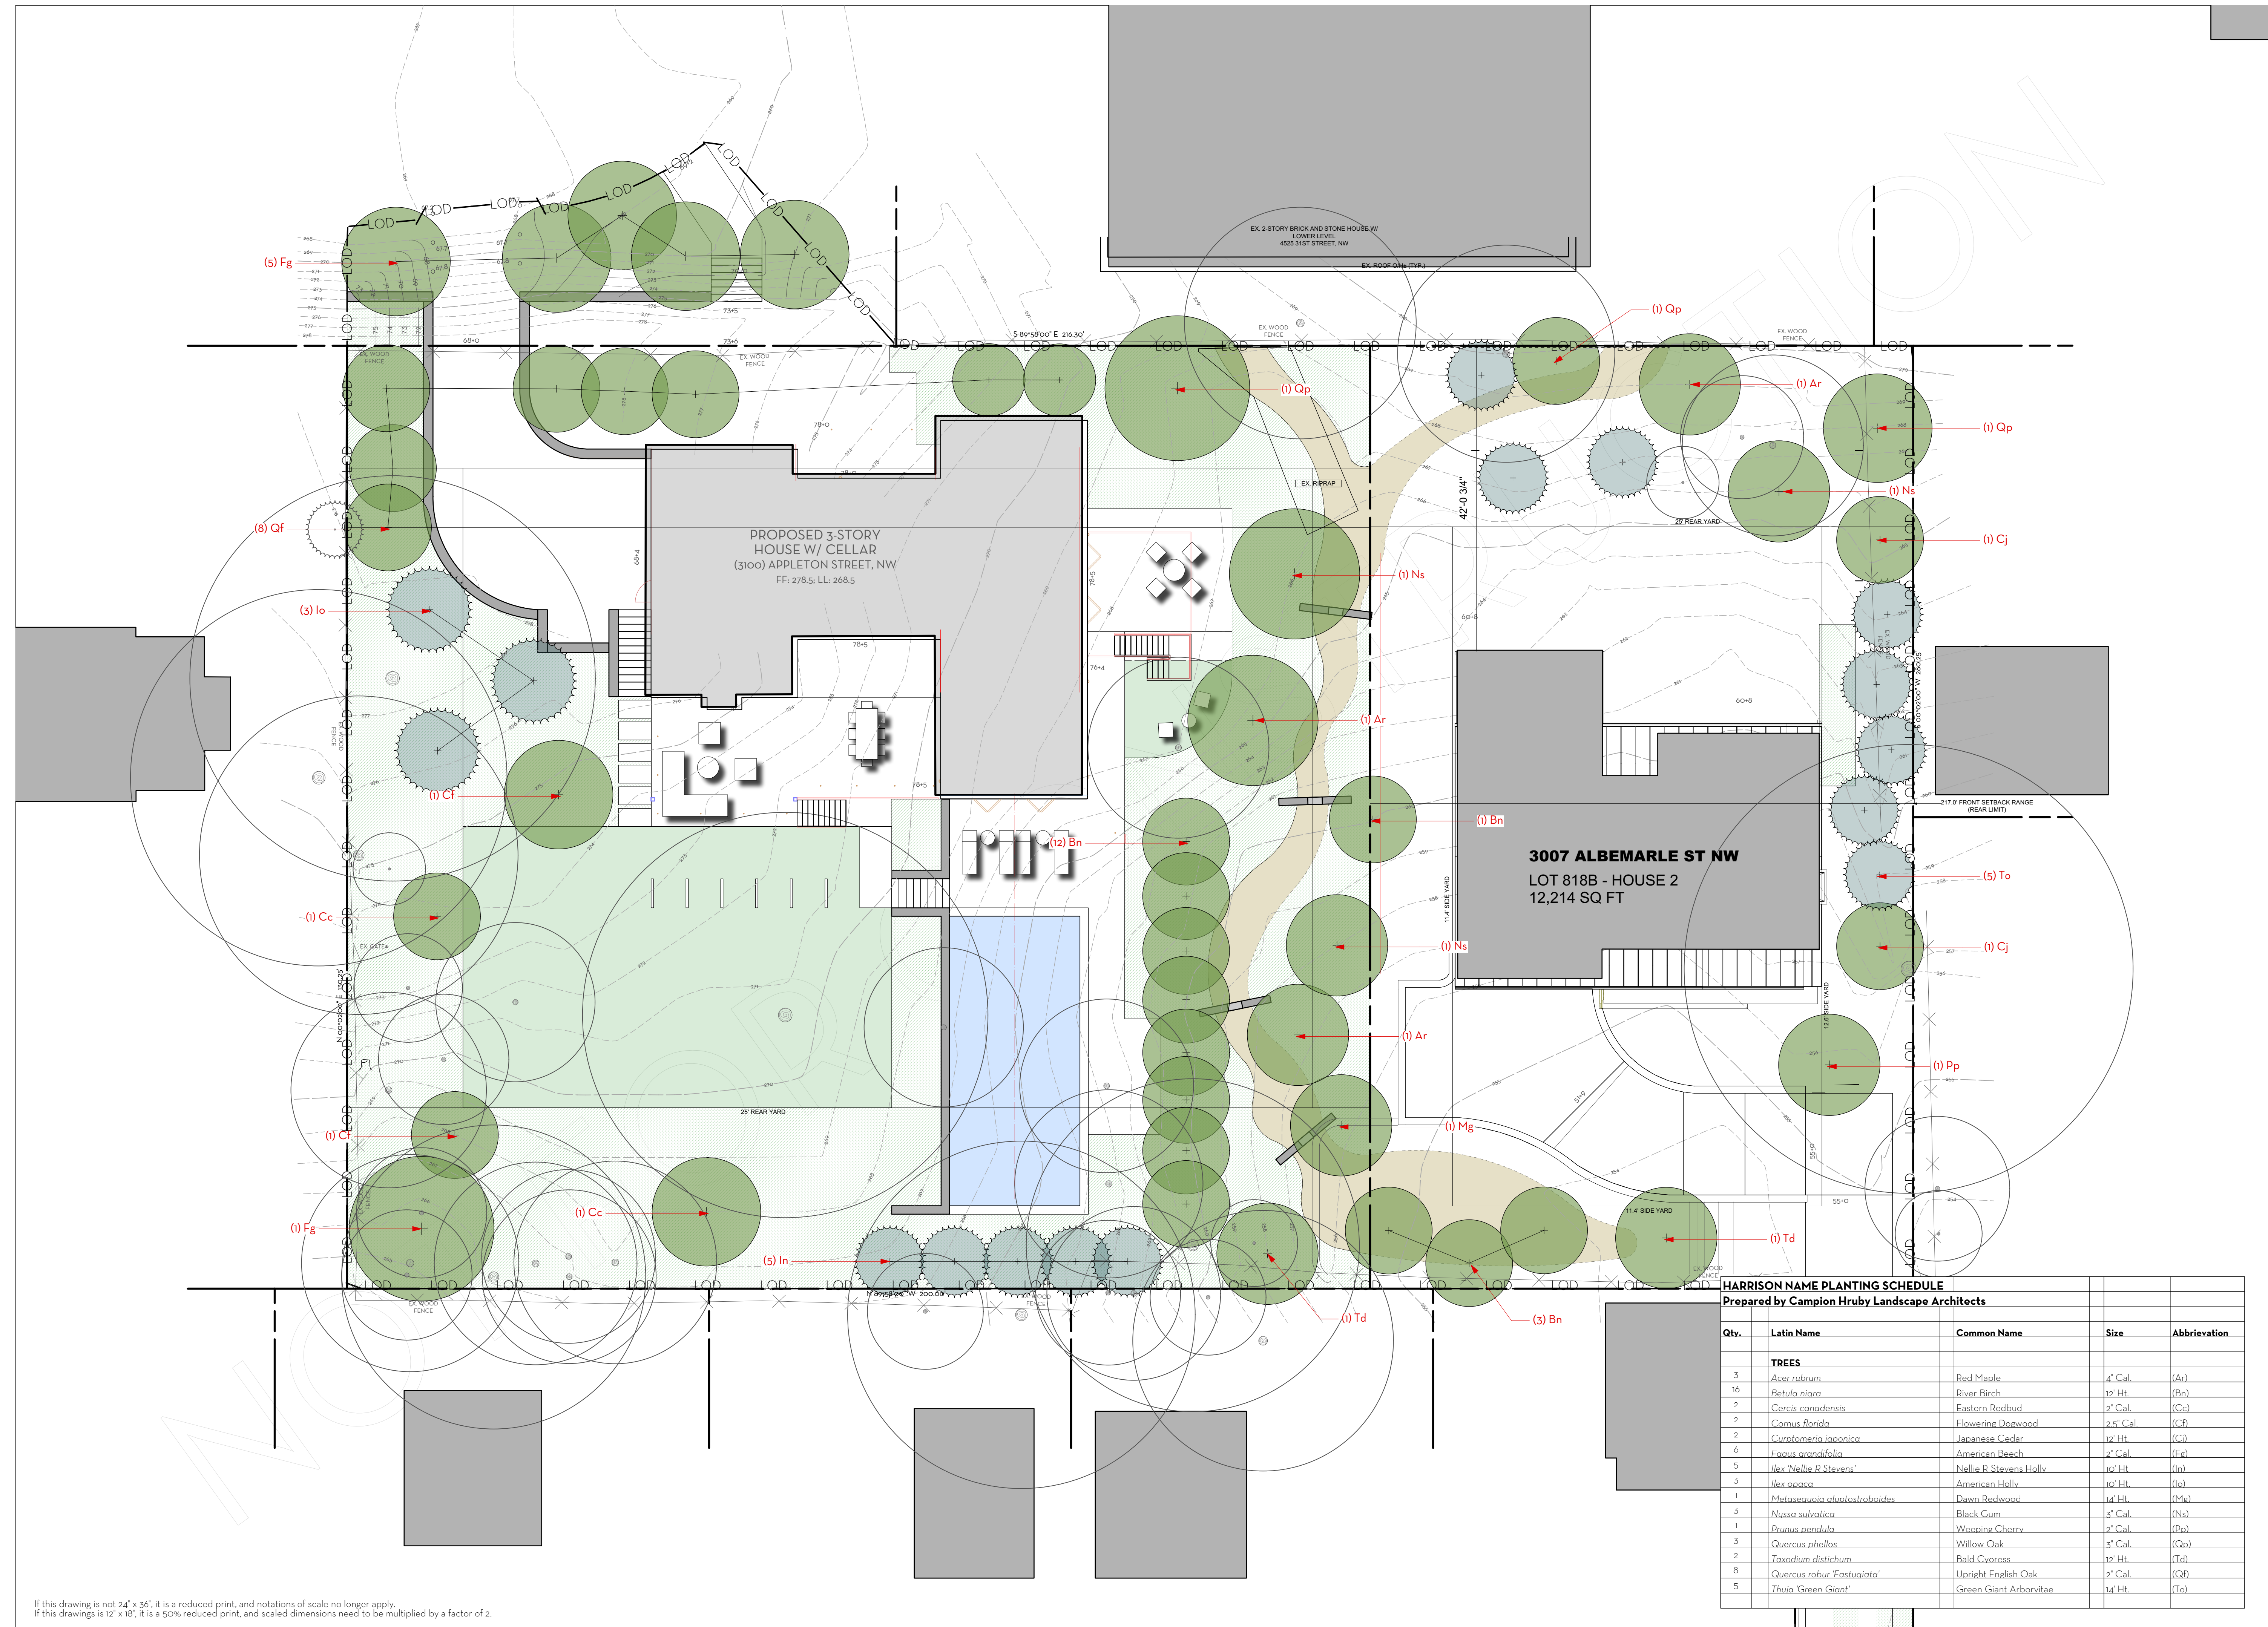

If this drawing is not 24" x 36", it is a reduced print, and notations of scale no longer apply.  
 If this drawing is 12" x 18", it is a 50% reduced print, and scaled dimensions need to be multiplied by a factor of 2.