

Consultants:

This drawing and the design shown herein are the property of Campion Hruby Landscape Architects. The reproduction, copying or use of this drawing without written consent is prohibited and any infringement will be subject to legal action.

Project #: 22148

HARRISON RESIDENCE

3007 Albemarle Street NW
 Washington, DC 20008
 22 FEBRUARY 2021

100% PRICING SET -
 NOT FOR
 CONSTRUCTION

No.	Date	Description
1	2/24/22	Tree Planting Plan Revisions


Drawn By: BK Proj. Manager: JH
 Approved By: KC

N
 Scale: 1" = 10'-0"

OVERALL SITE PLAN / KEY PLAN - OPTION 1

L100

Case No. 20594
 EXHIBIT NO. 72

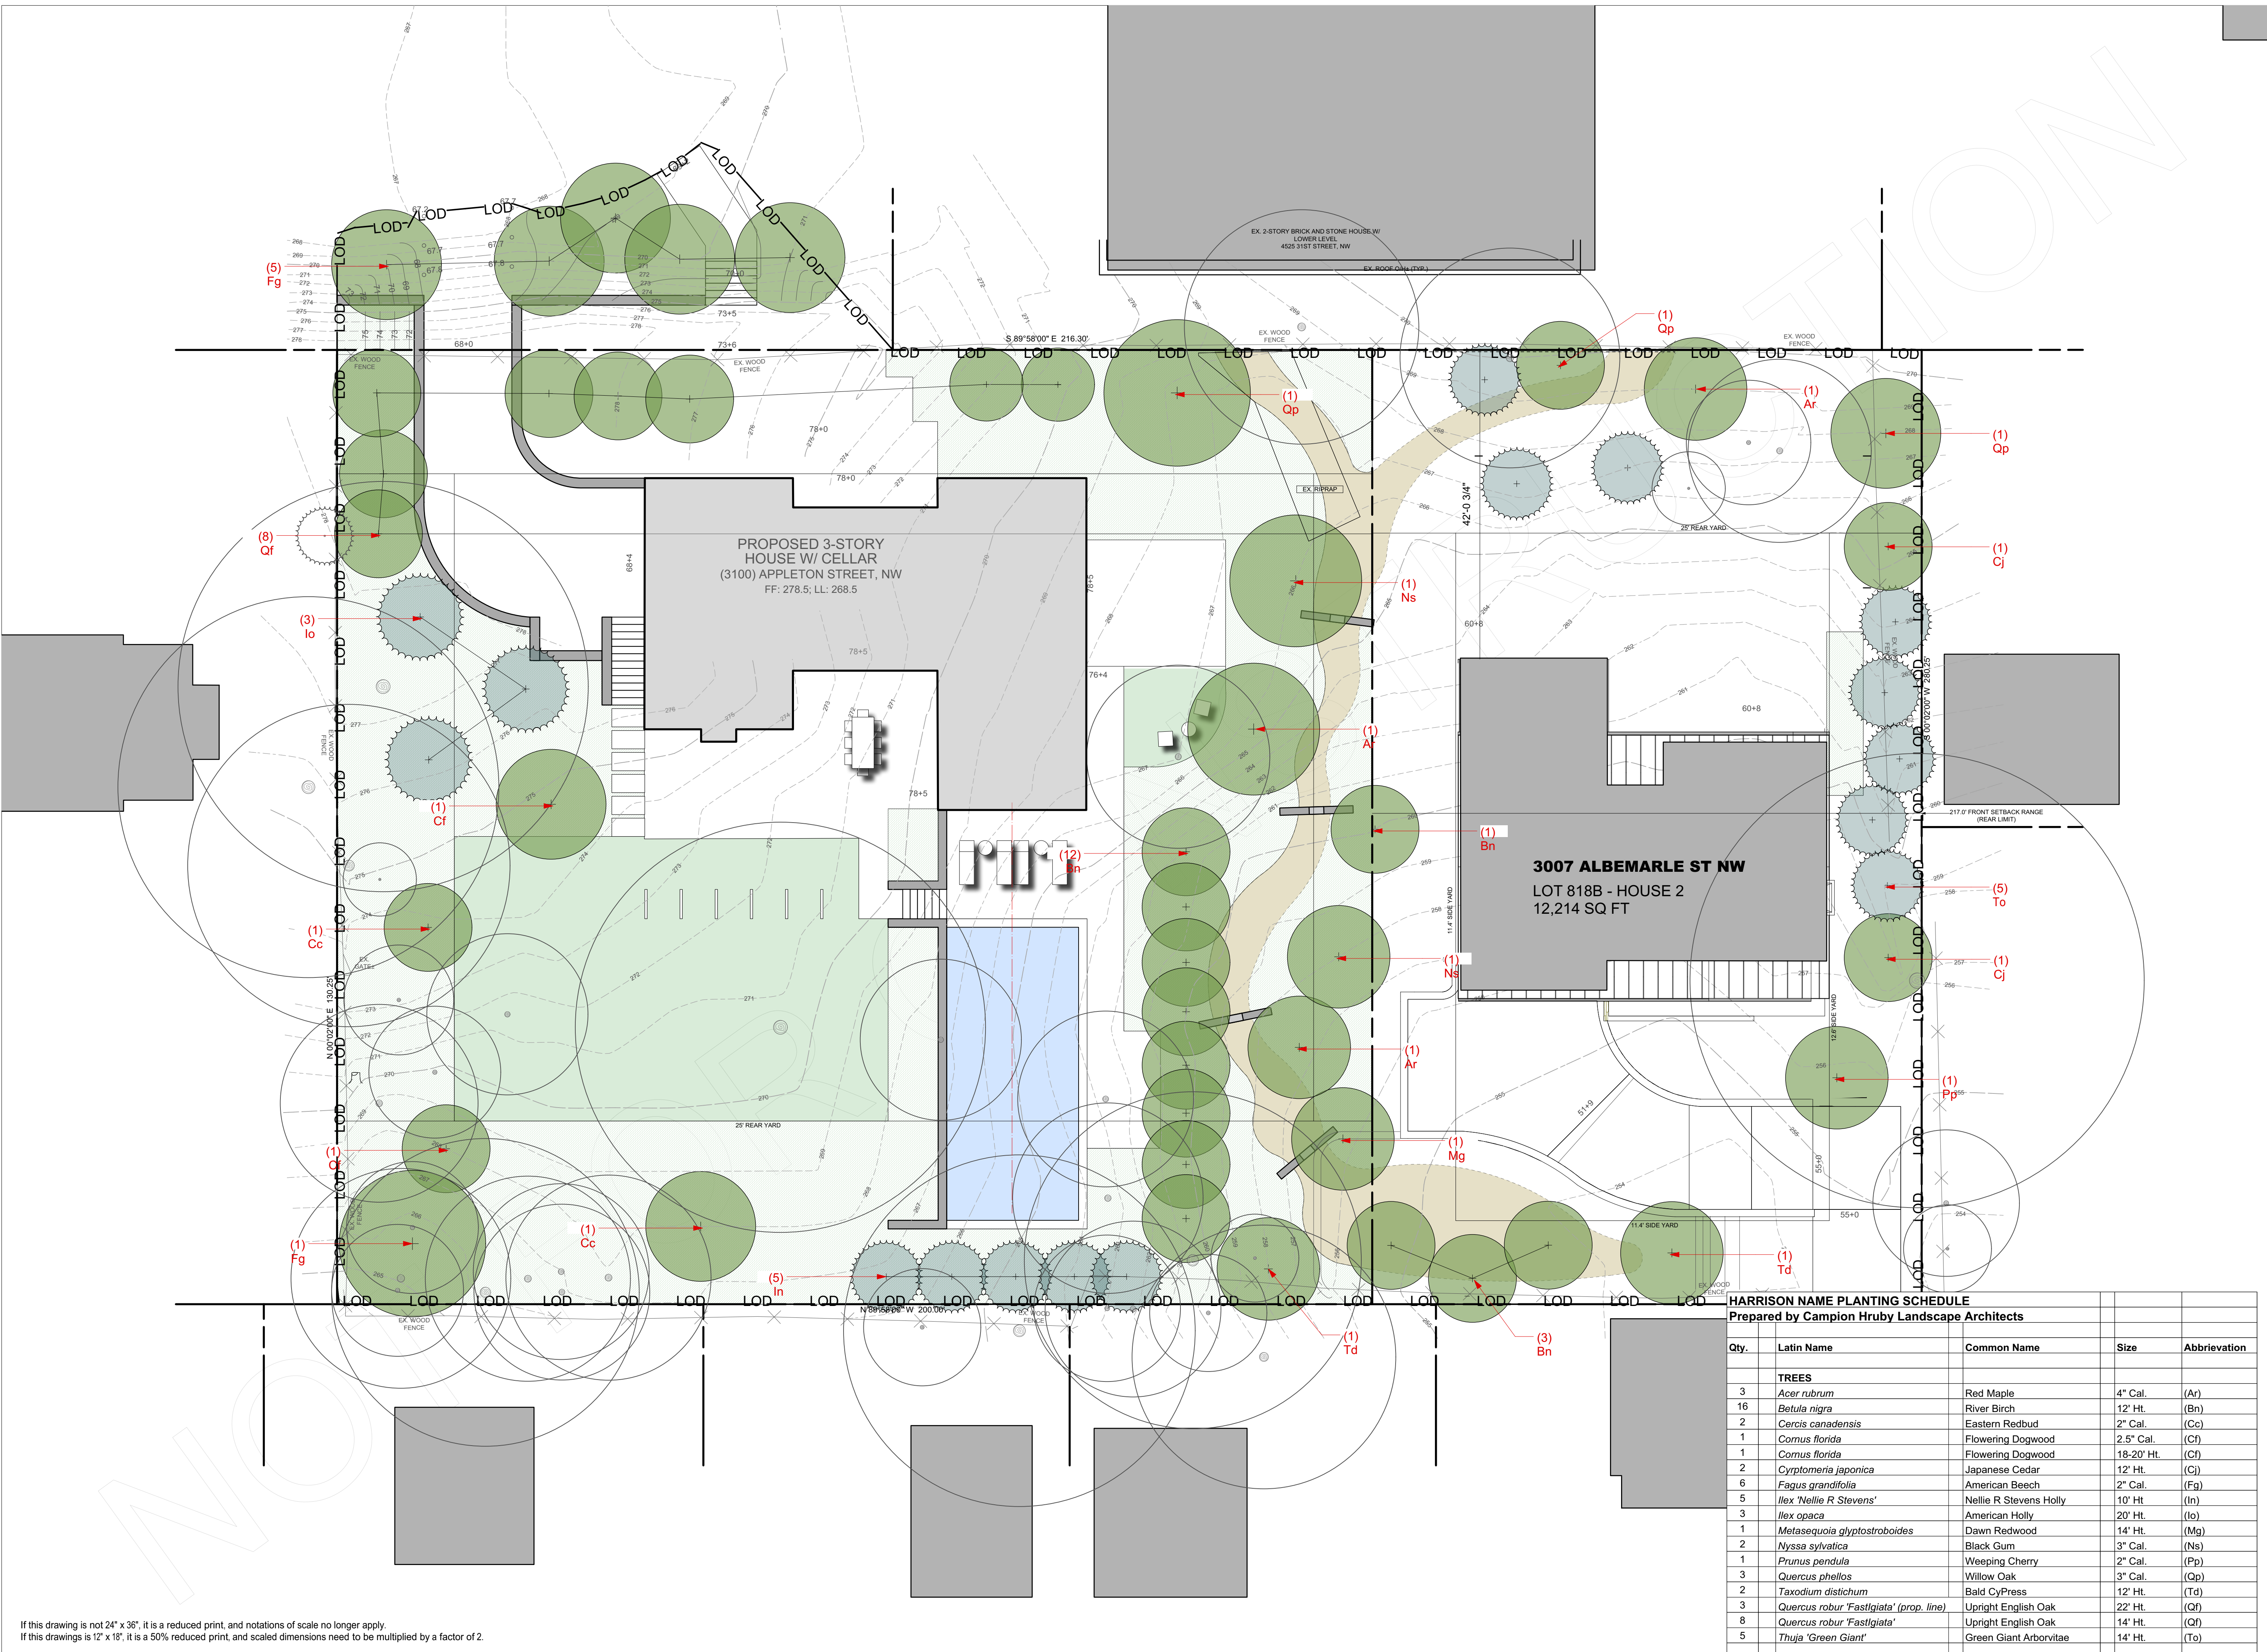

HARRISON NAME PLANTING SCHEDULE				
Prepared by Campion Hruby Landscape Architects				
Qty.	Latin Name	Common Name	Size	Abbreviation
TREES				
3	<i>Acer rubrum</i>	Red Maple	4" Cal.	(Ar)
16	<i>Betula nigra</i>	River Birch	12' Ht.	(Bn)
2	<i>Cercis canadensis</i>	Eastern Redbud	2" Cal.	(Cc)
1	<i>Cornus florida</i>	Flowering Dogwood	2.5" Cal.	(Cf)
1	<i>Cornus florida</i>	Flowering Dogwood	18-20' Ht.	(Cf)
2	<i>Cryptomeria japonica</i>	Japanese Cedar	12' Ht.	(Cj)
6	<i>Fagus grandifolia</i>	American Beech	2" Cal.	(Fg)
5	<i>Ilex 'Nellie R Stevens'</i>	Nellie R Stevens Holly	10' Ht.	(In)
3	<i>Ilex opaca</i>	American Holly	20' Ht.	(Io)
1	<i>Metasequoia glyptostroboides</i>	Dawn Redwood	14' Ht.	(Mg)
2	<i>Nyssa sylvatica</i>	Black Gum	3" Cal.	(Ns)
1	<i>Prunus pendula</i>	Weeping Cherry	2" Cal.	(Pp)
3	<i>Quercus phellos</i>	Willow Oak	3" Cal.	(Qp)
2	<i>Taxodium distichum</i>	Bald Cypress	12' Ht.	(Td)
3	<i>Quercus robur 'Fastigiata' (prop. line)</i>	Upright English Oak	22' Ht.	(Qf)
8	<i>Quercus robur 'Fastigiata'</i>	Upright English Oak	14' Ht.	(Qf)
5	<i>Thuja 'Green Giant'</i>	Green Giant Arborvitae	14' Ht.	(To)

If this drawing is not 24" x 36", it is a reduced print, and notations of scale no longer apply.
 If this drawing is 12" x 18", it is a 50% reduced print, and scaled dimensions need to be multiplied by a factor of 2.