

EXHIBIT B



ARCHITECTS

3G ARCHITECTS, LLC.
1749 OLD MEADOW ROAD
SUITE 500
MCLEAN, VA 22102
703-556-6666
3GARCHITECTS.COM

Consultants

CLIENT

**Christopher
Zumot**


4509
FOXHALL CRESCENT, NW
Washington DC

Drawings


ELEVATIONS

DATE	ISSUE
05/20/22	REVIEW SET

E-SIG

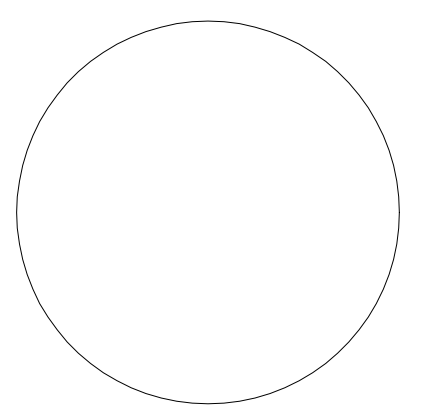


A4.0

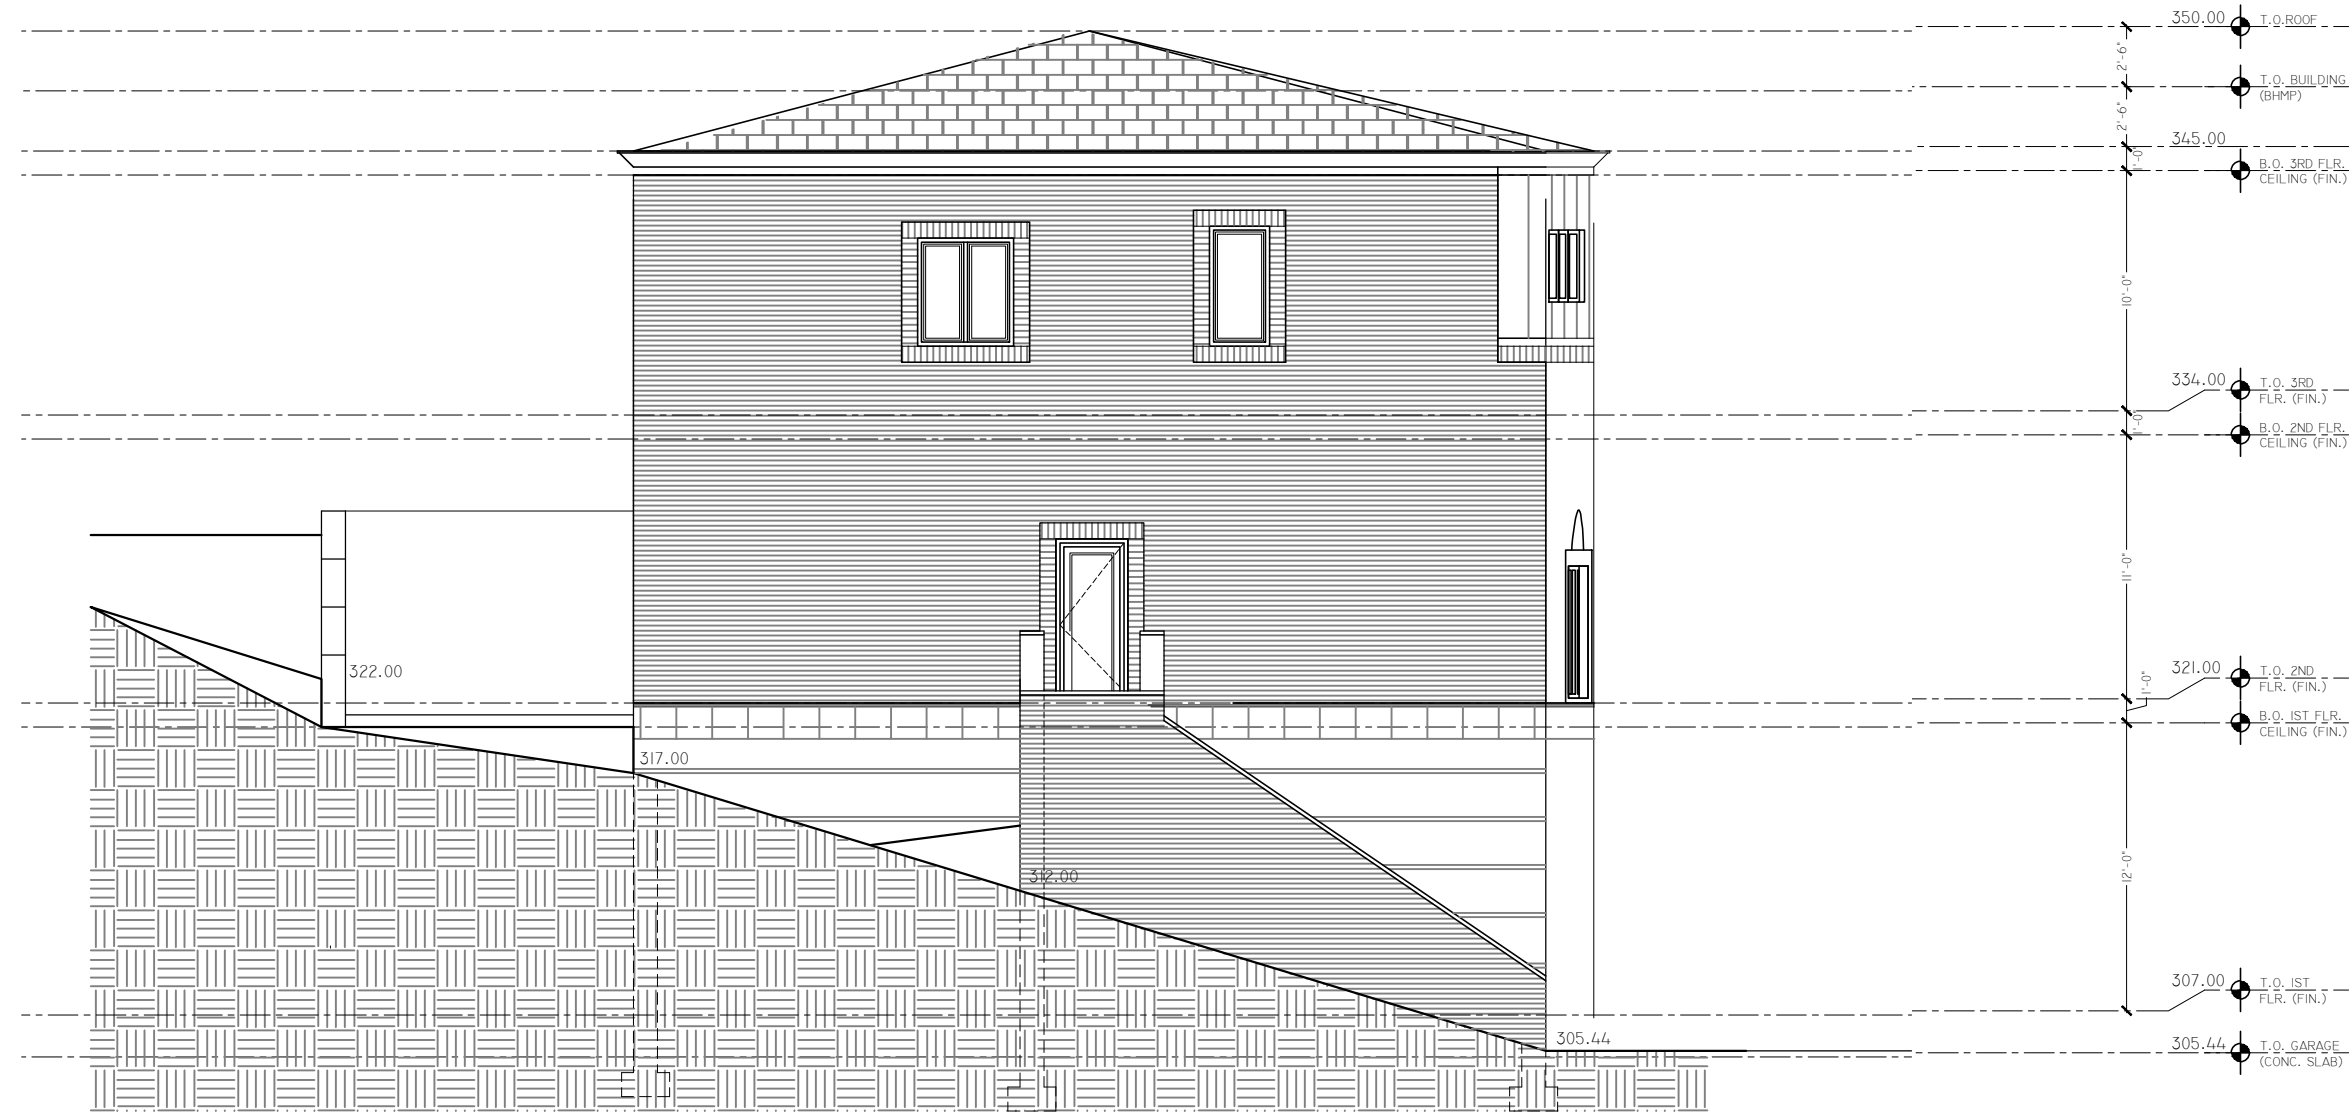

4 NORTH ELEVATION (SIDE)
SCALE: 1/8" = 1'-0"



3 WEST ELEVATION (FRONT)
SCALE: 1/8" = 1'-0"

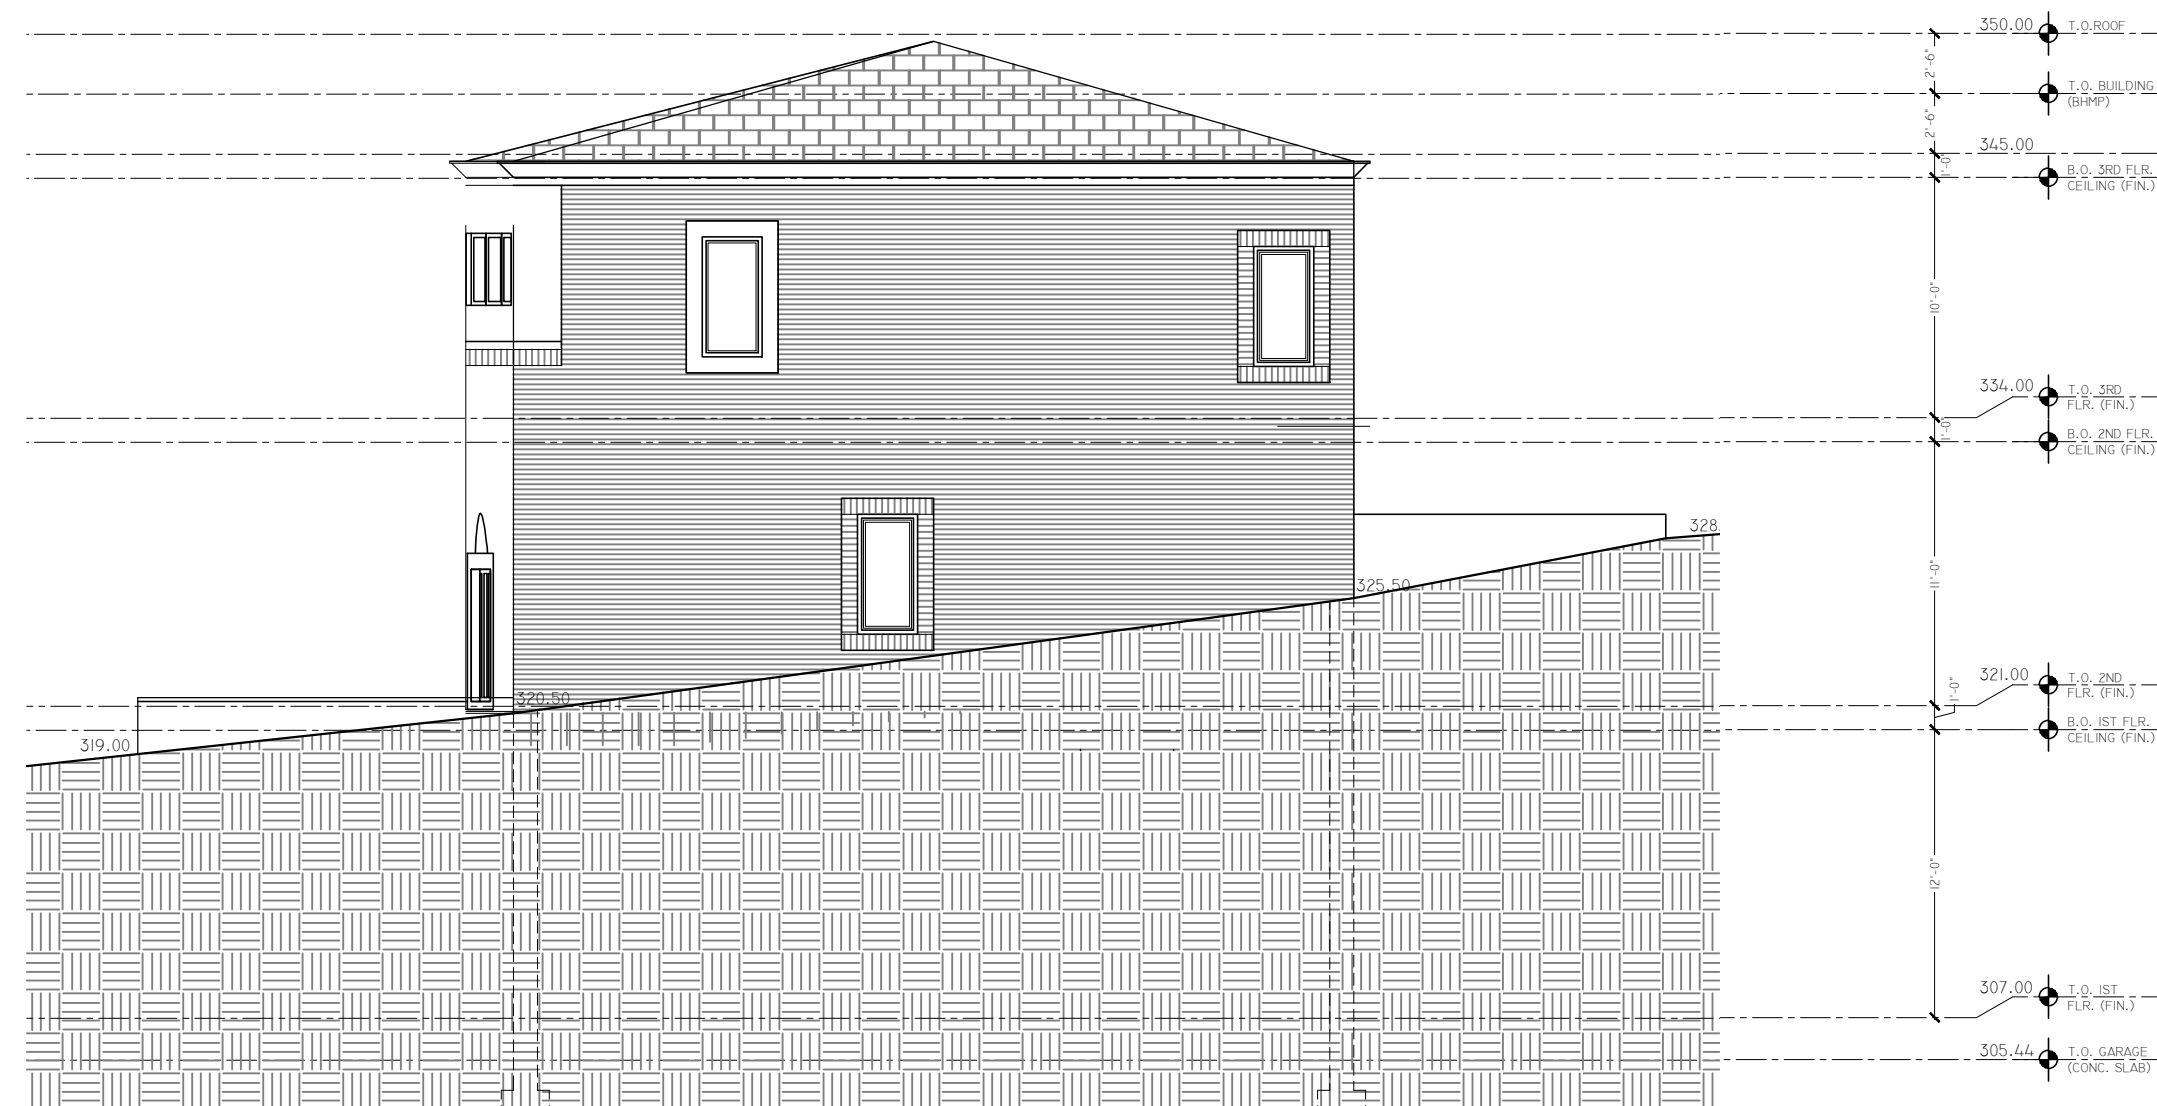

2 SOUTH ELEVATION (SOUTH)
SCALE: 1/8" = 1'-0"



1 EAST ELEVATION (REAR)
SCALE: 1/8" = 1'-0"