




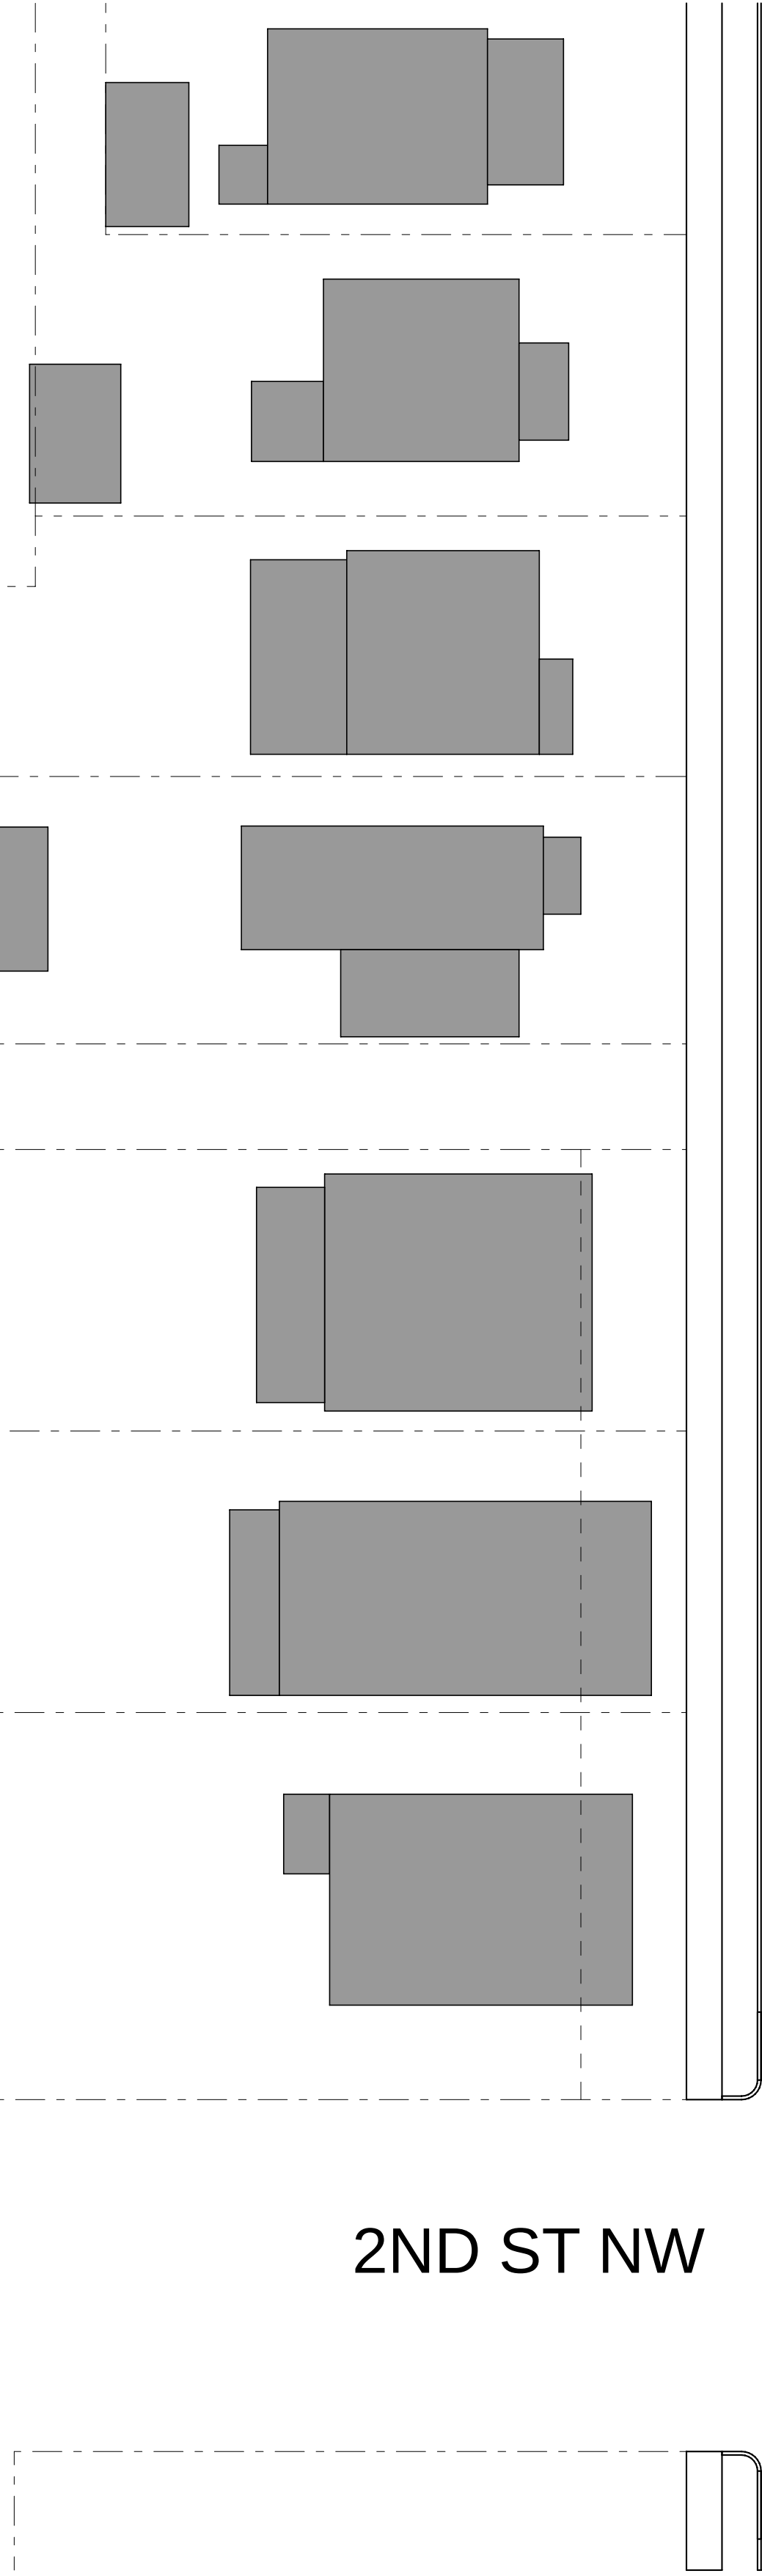


PEABODY ST NW

PUBLIC ALLEY

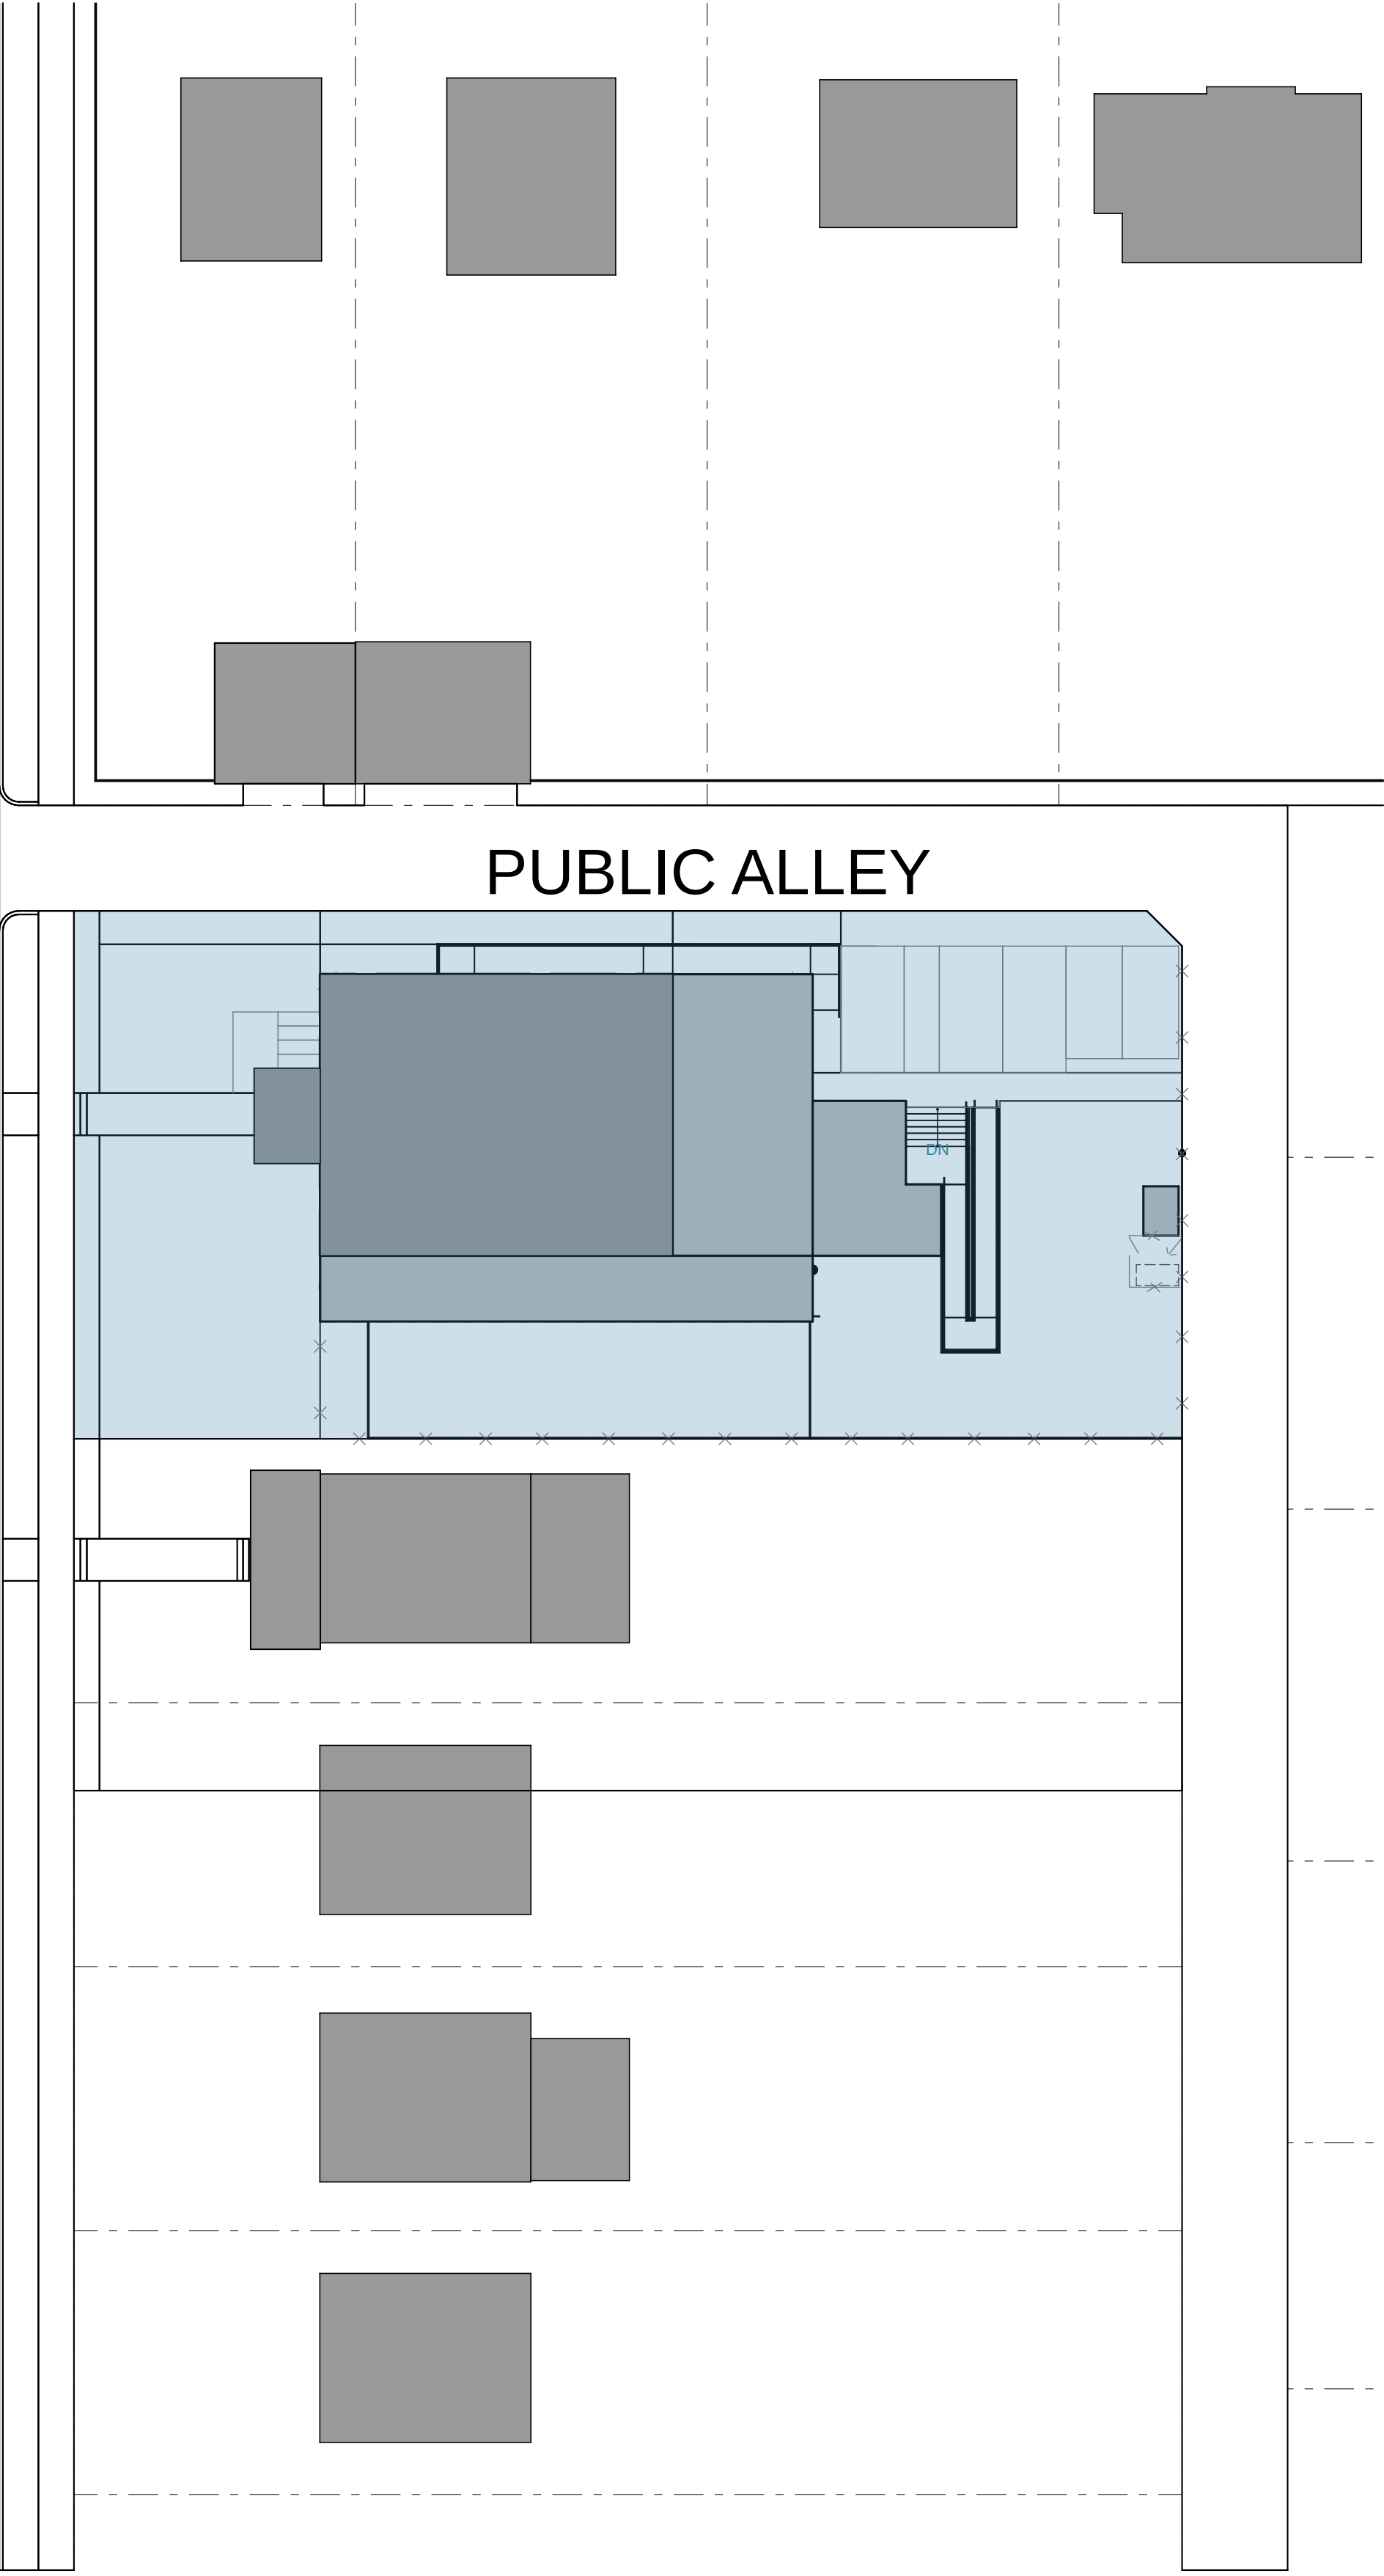


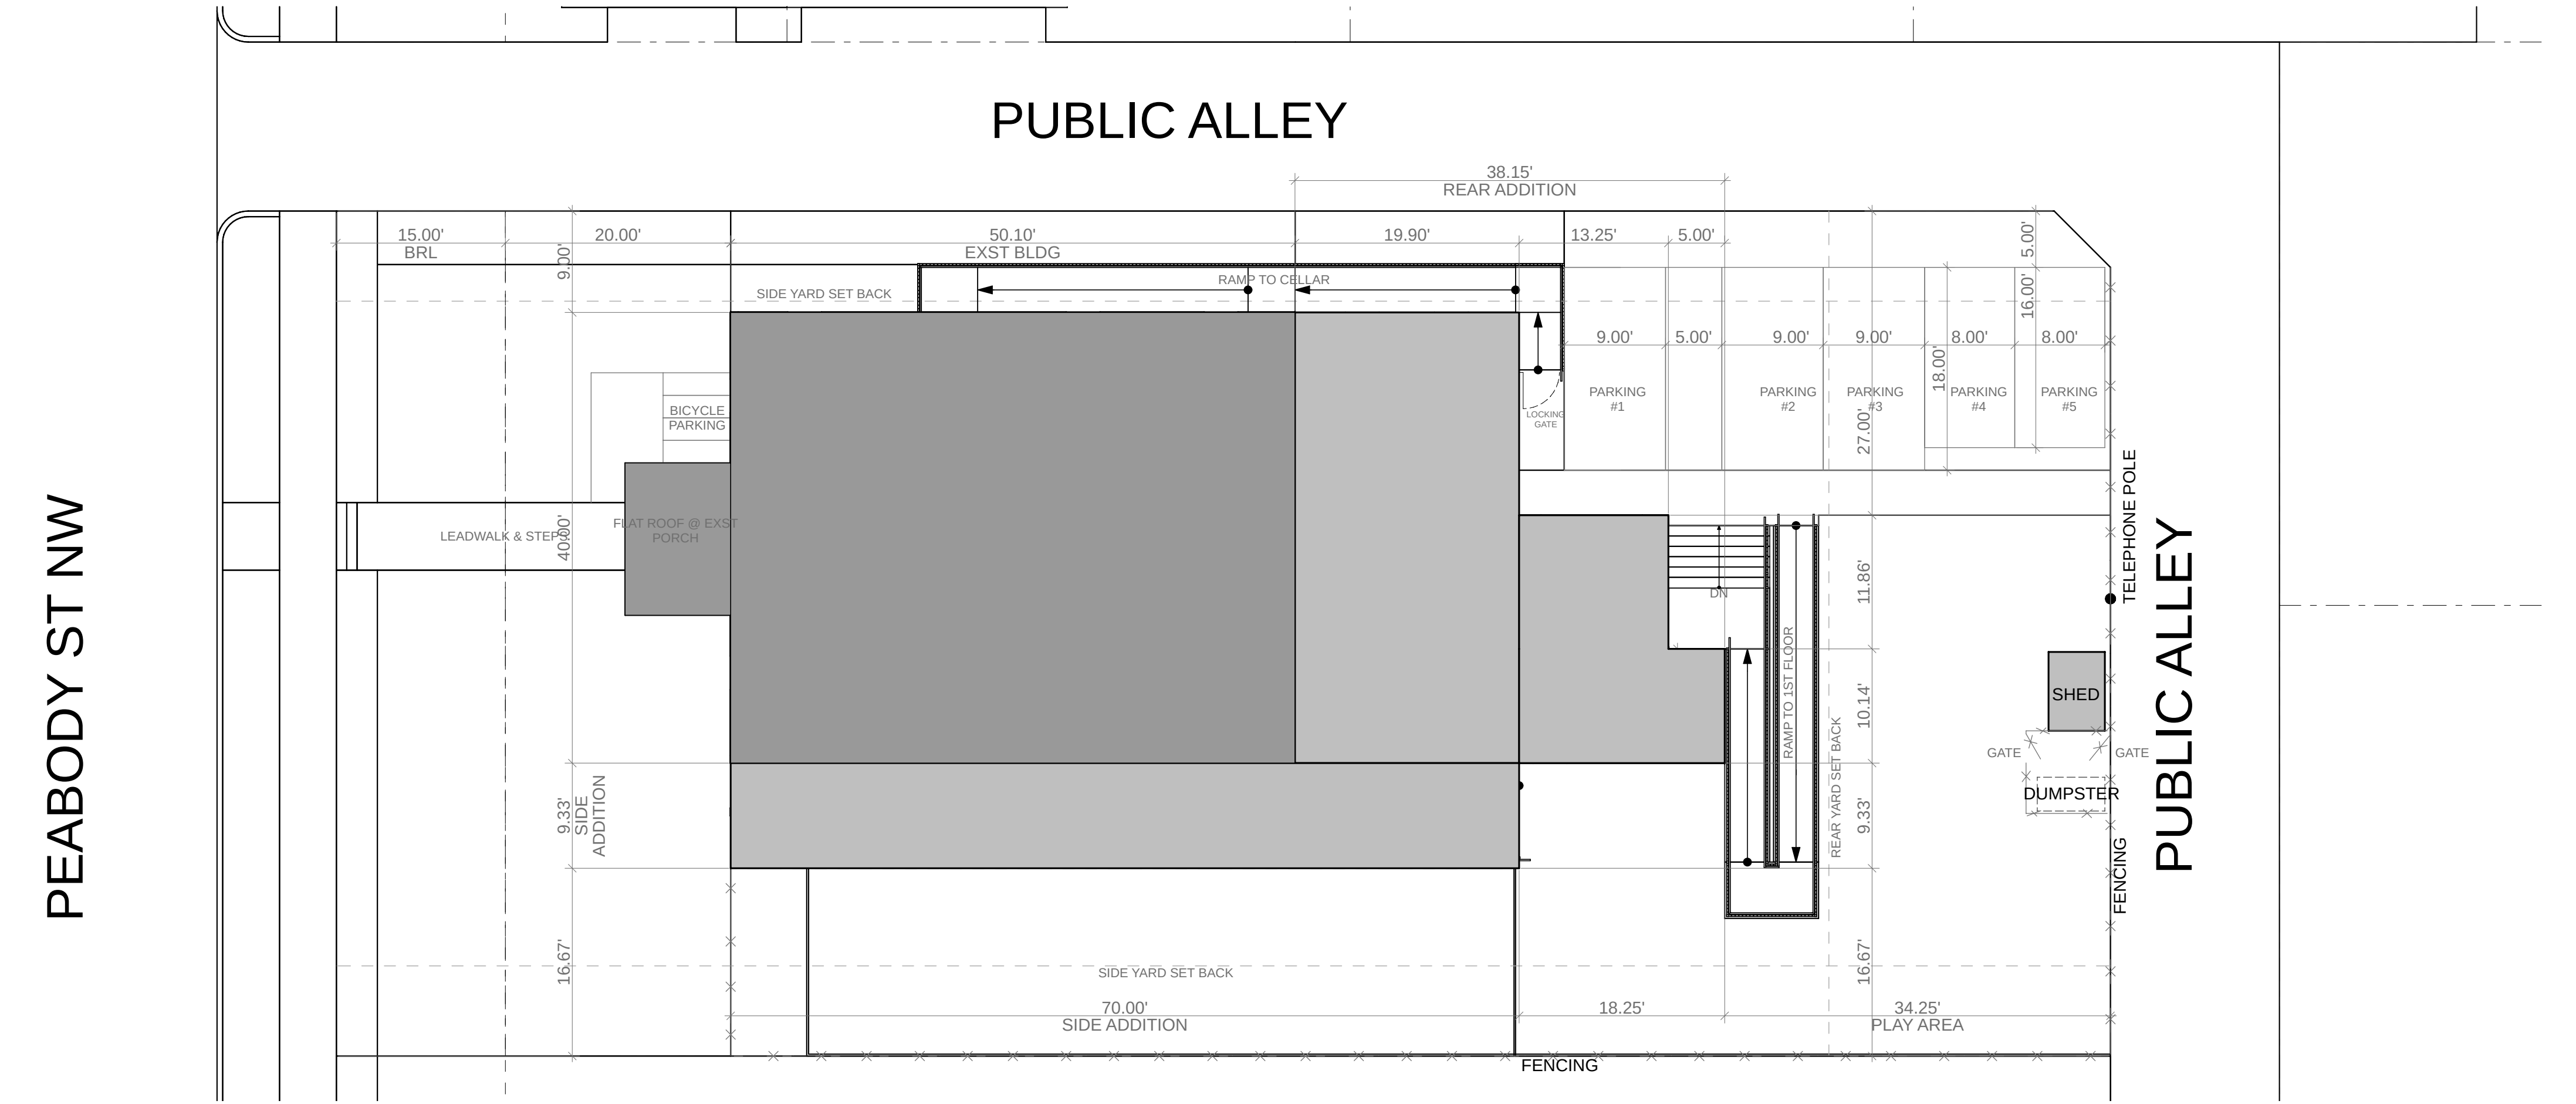



2

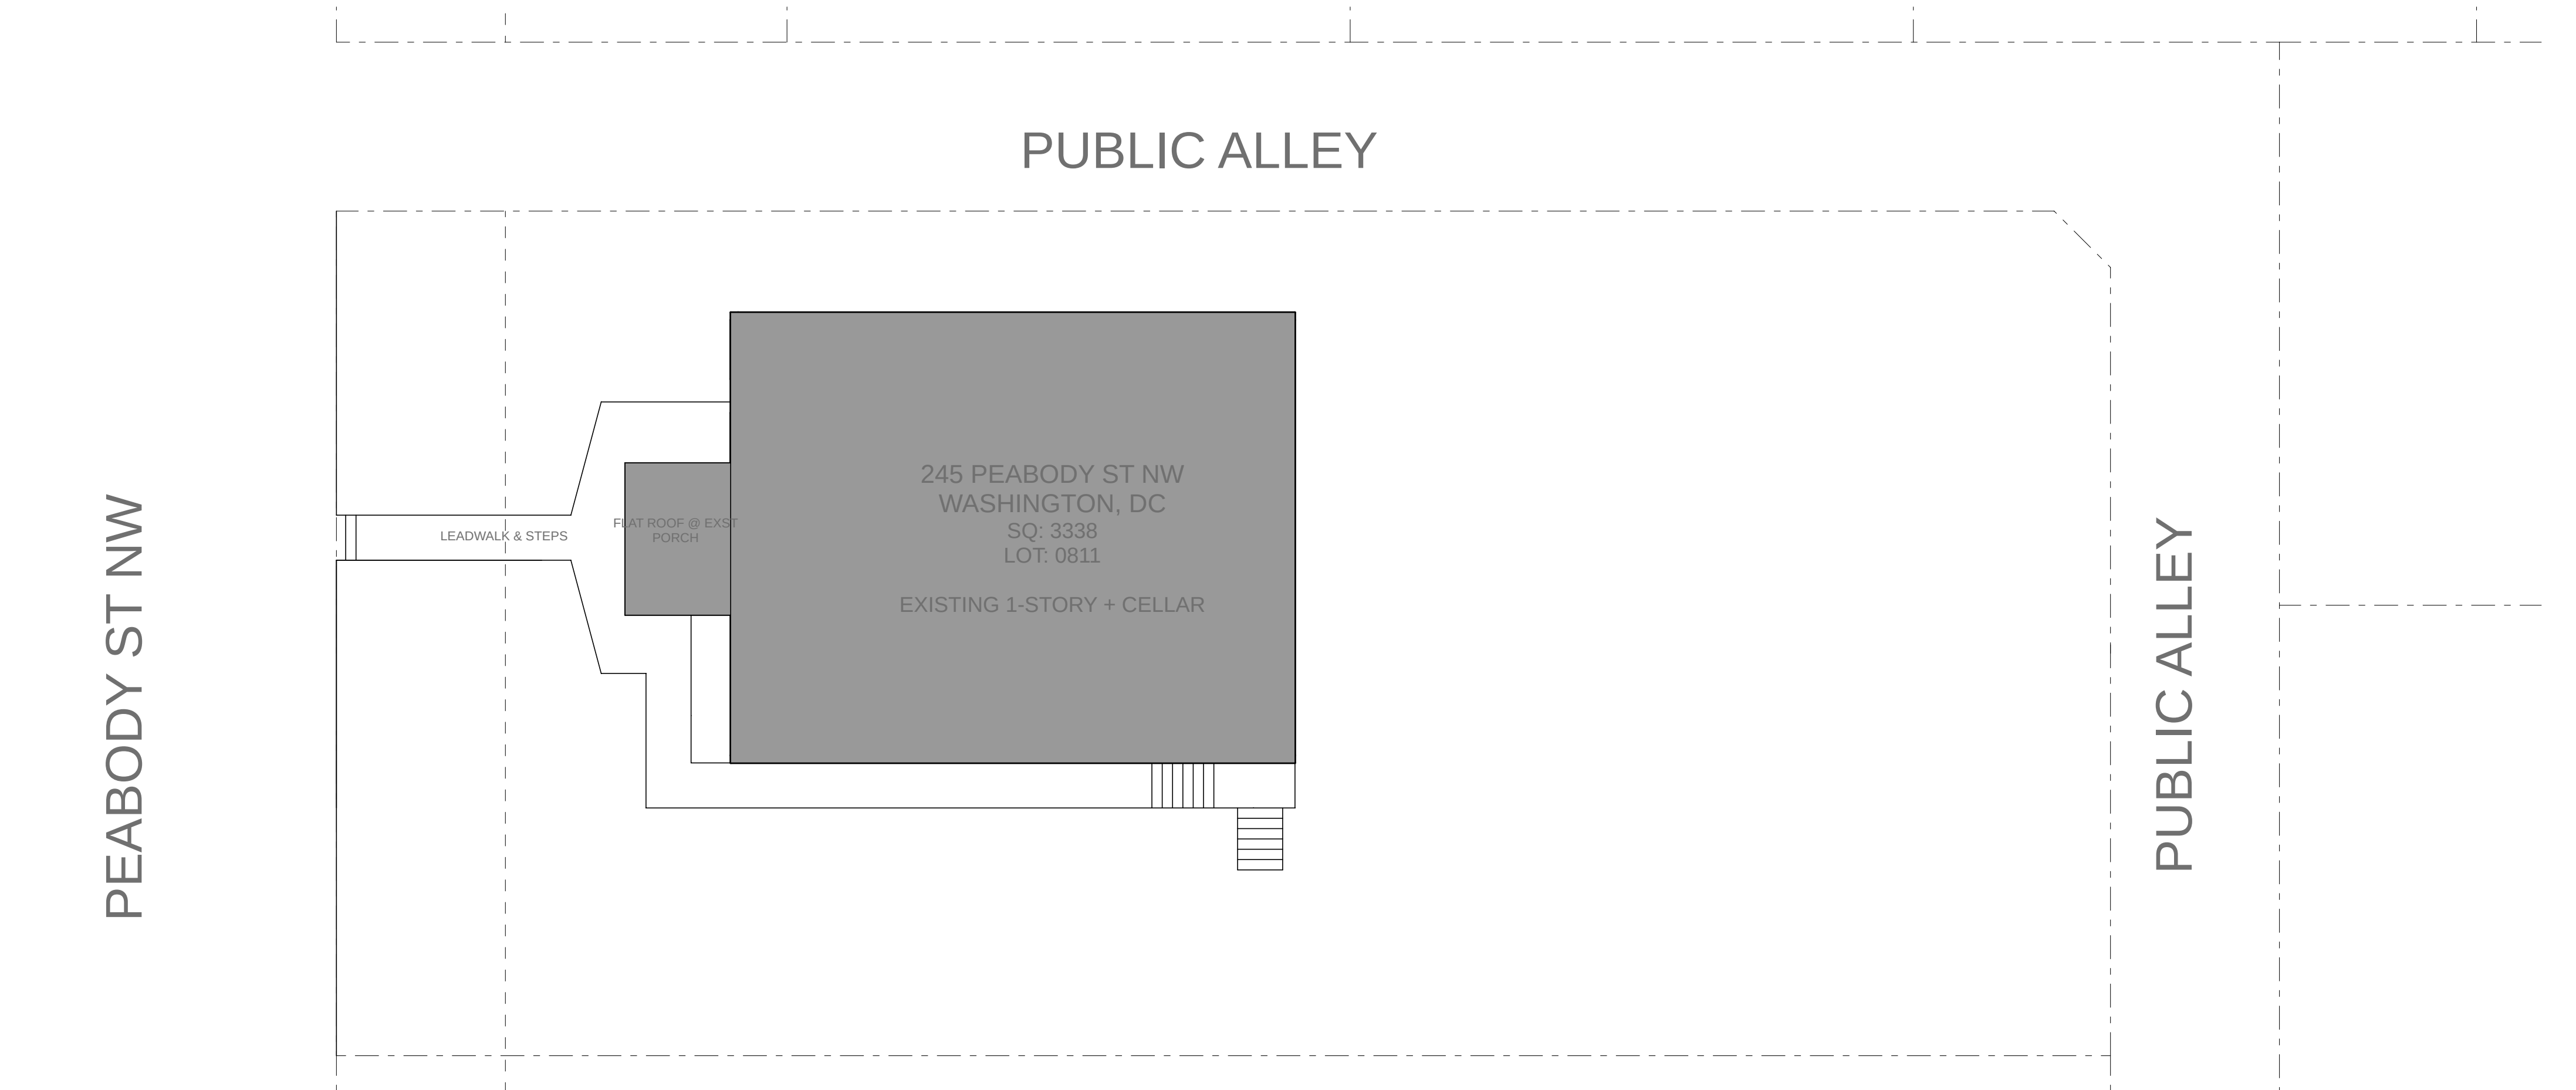


3

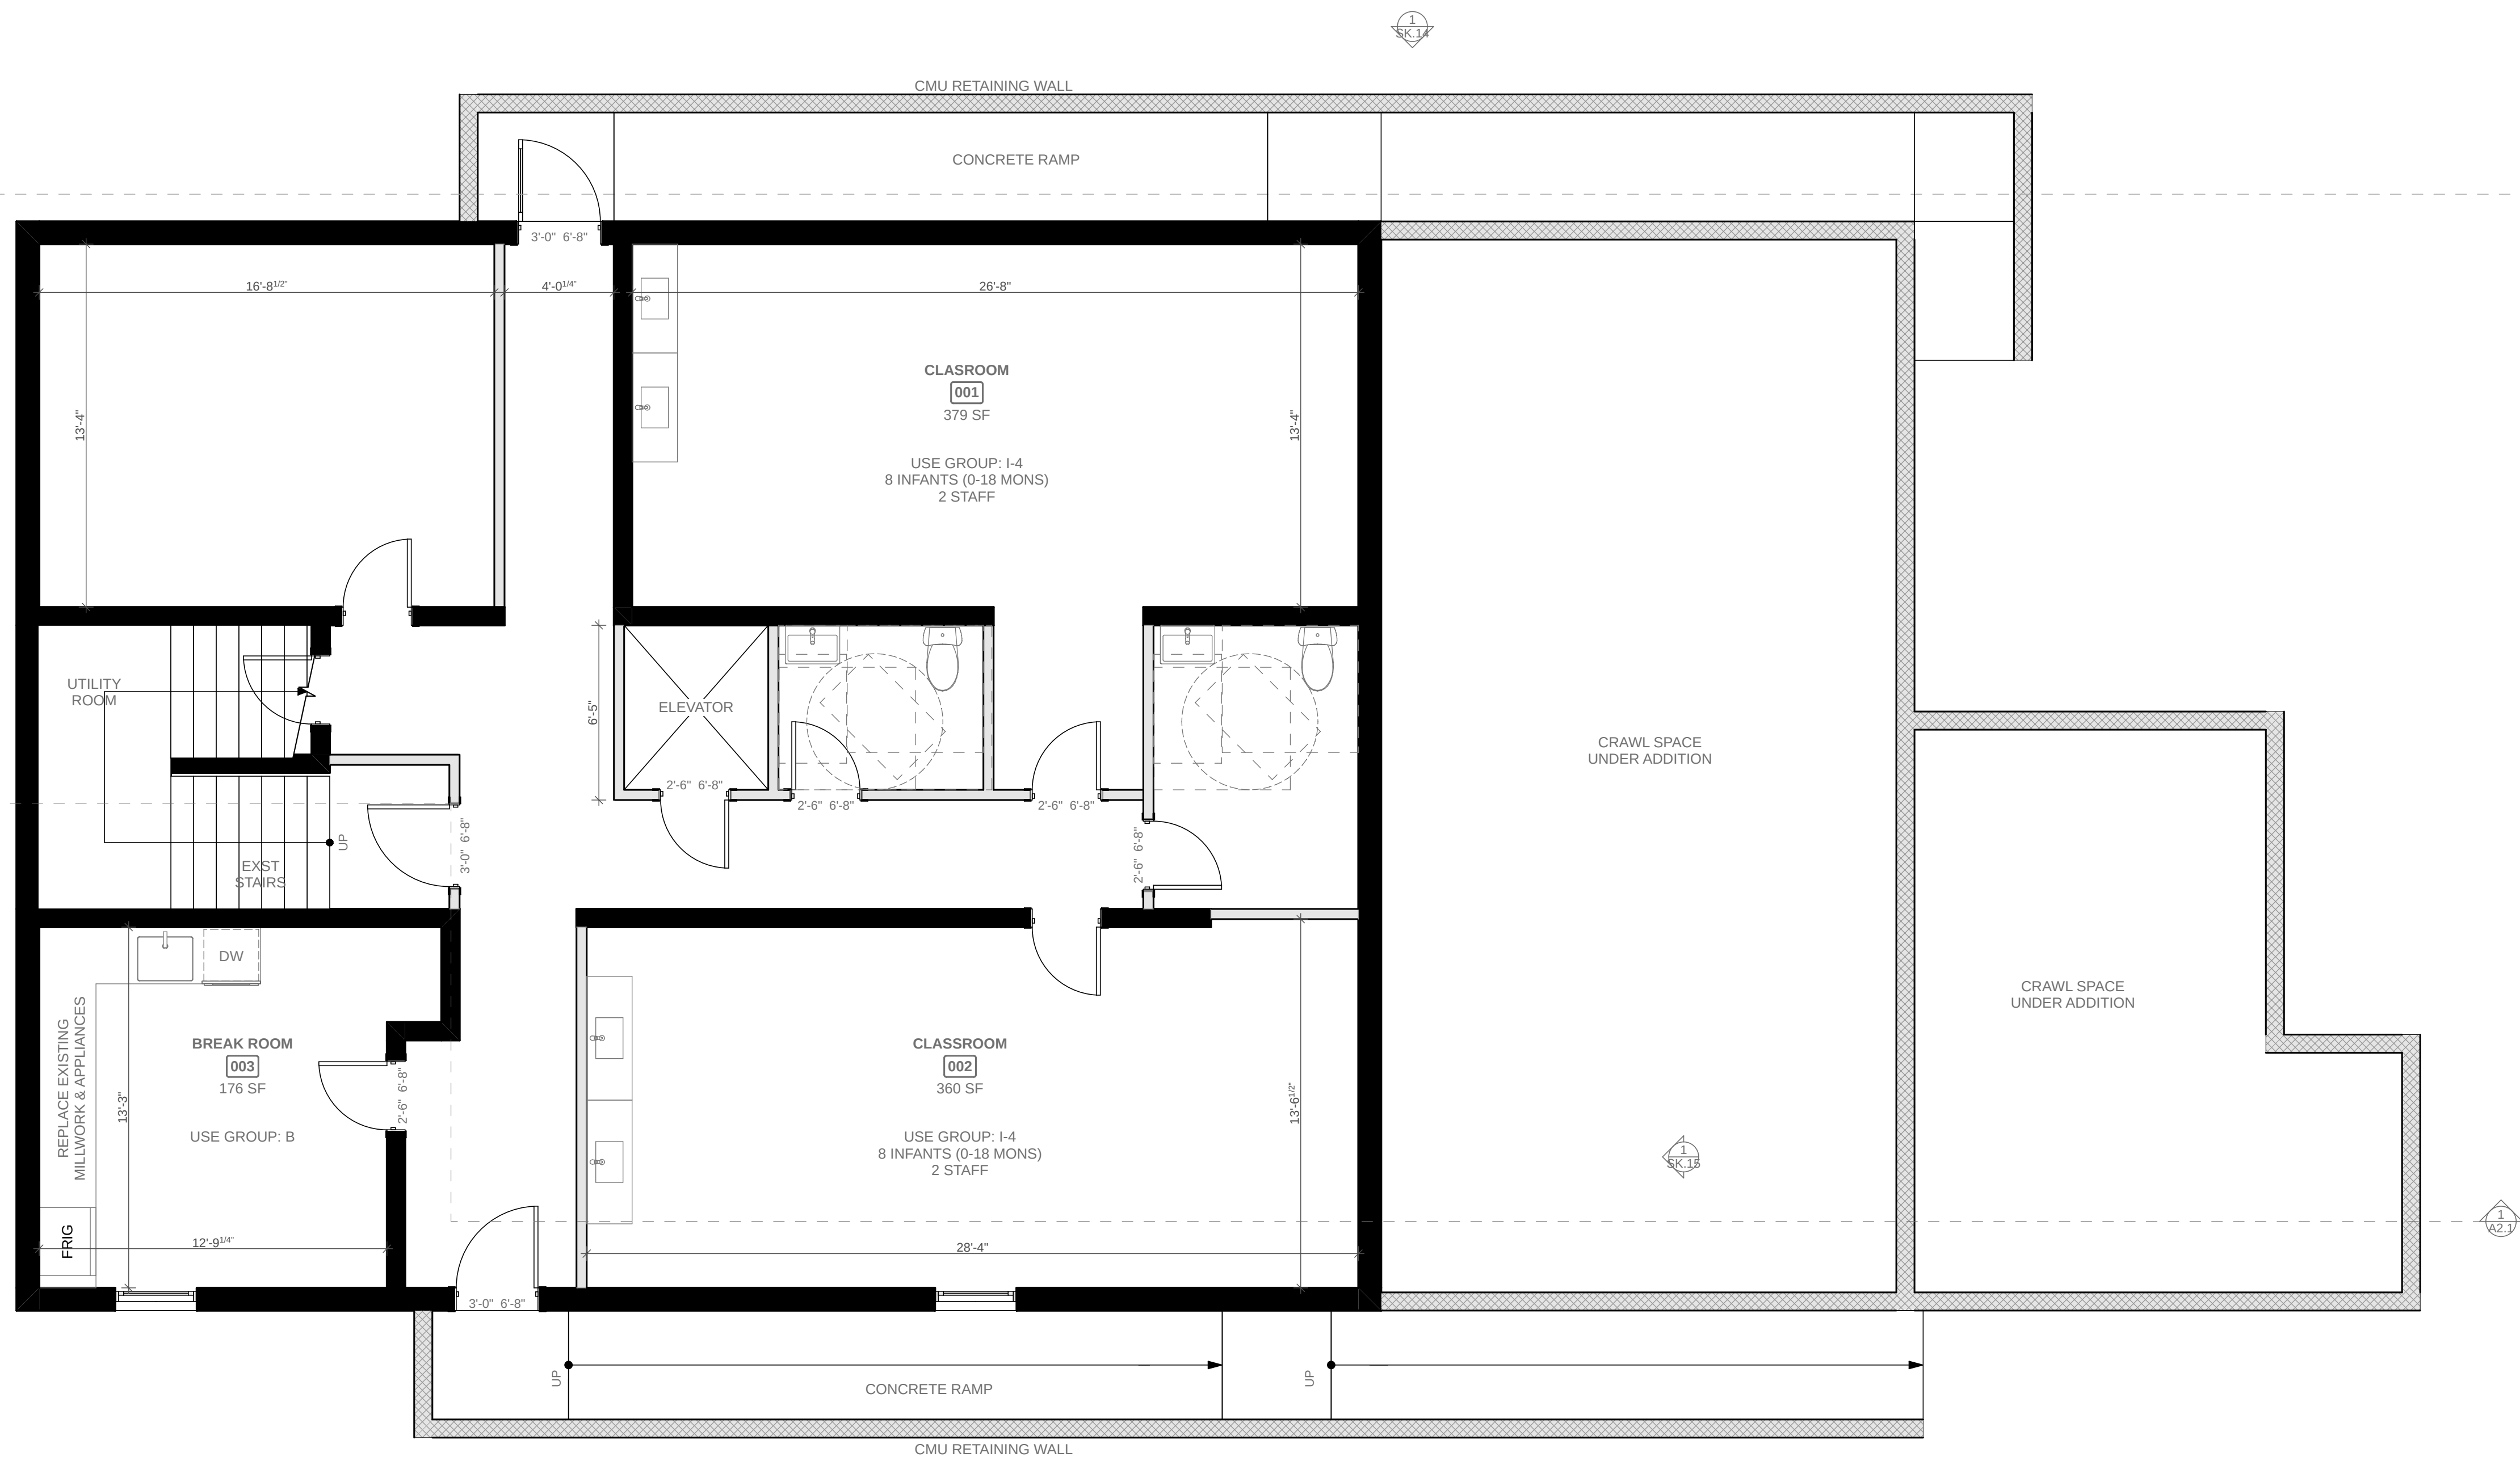


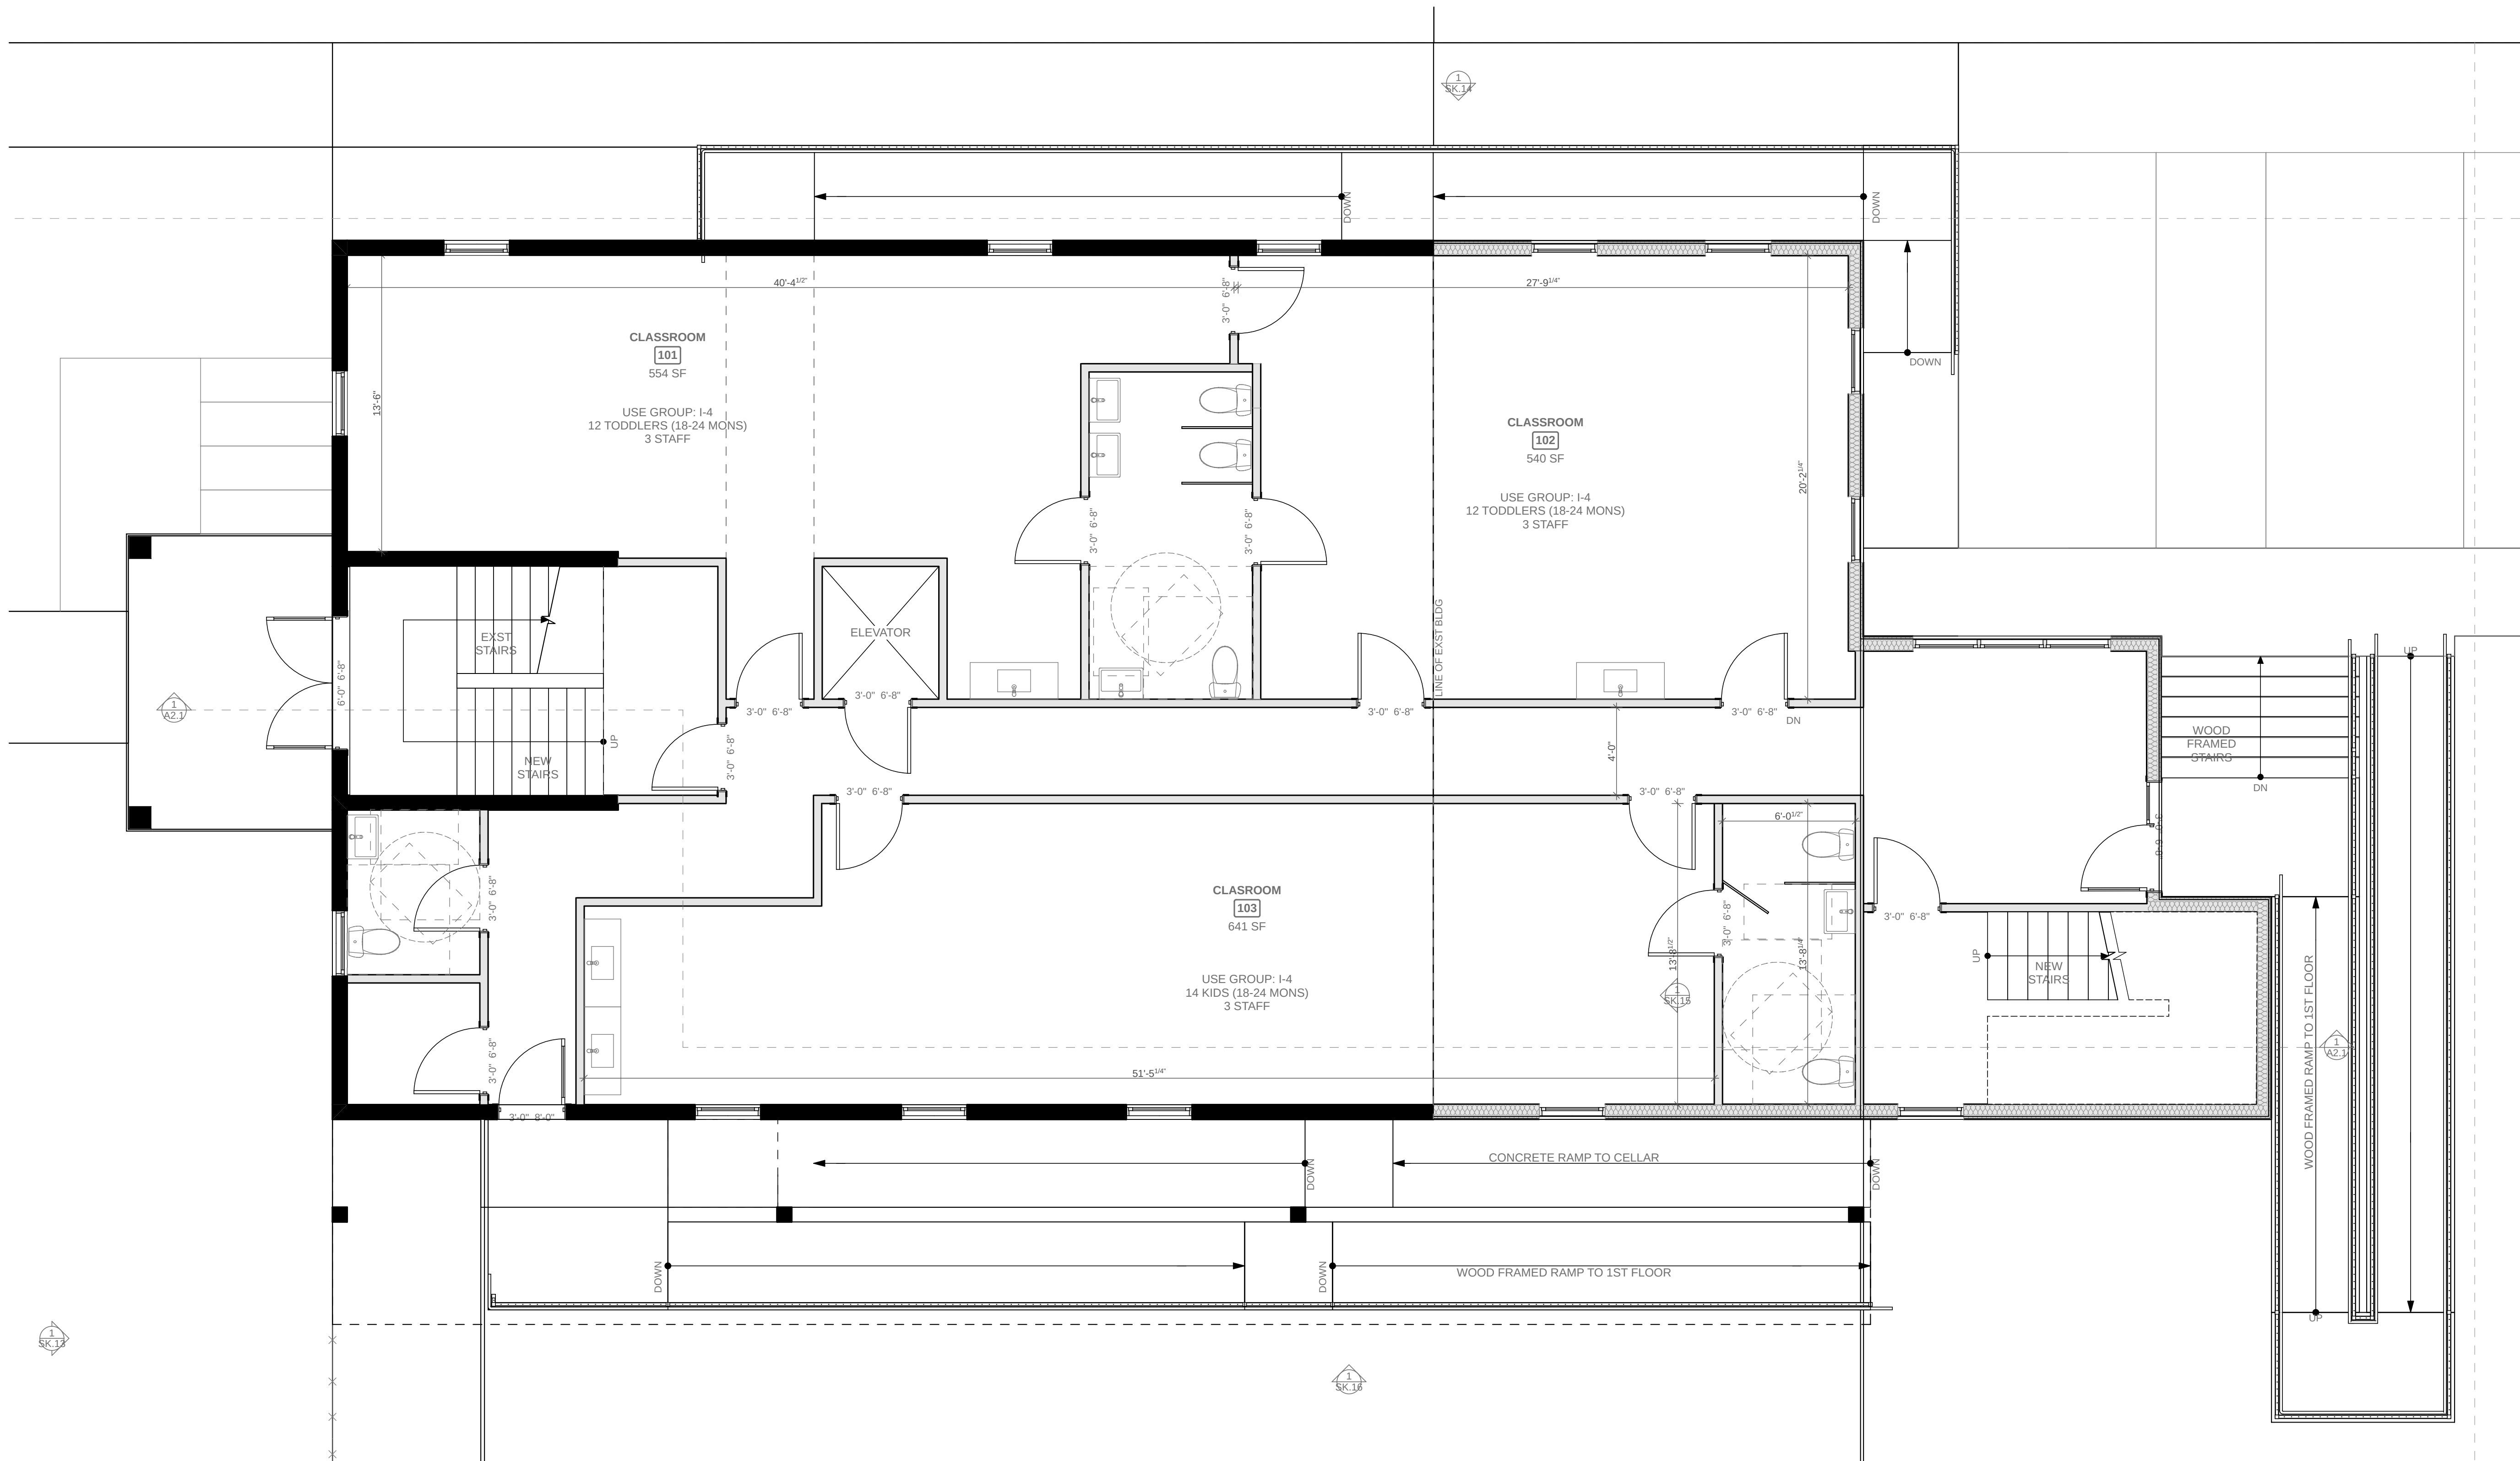

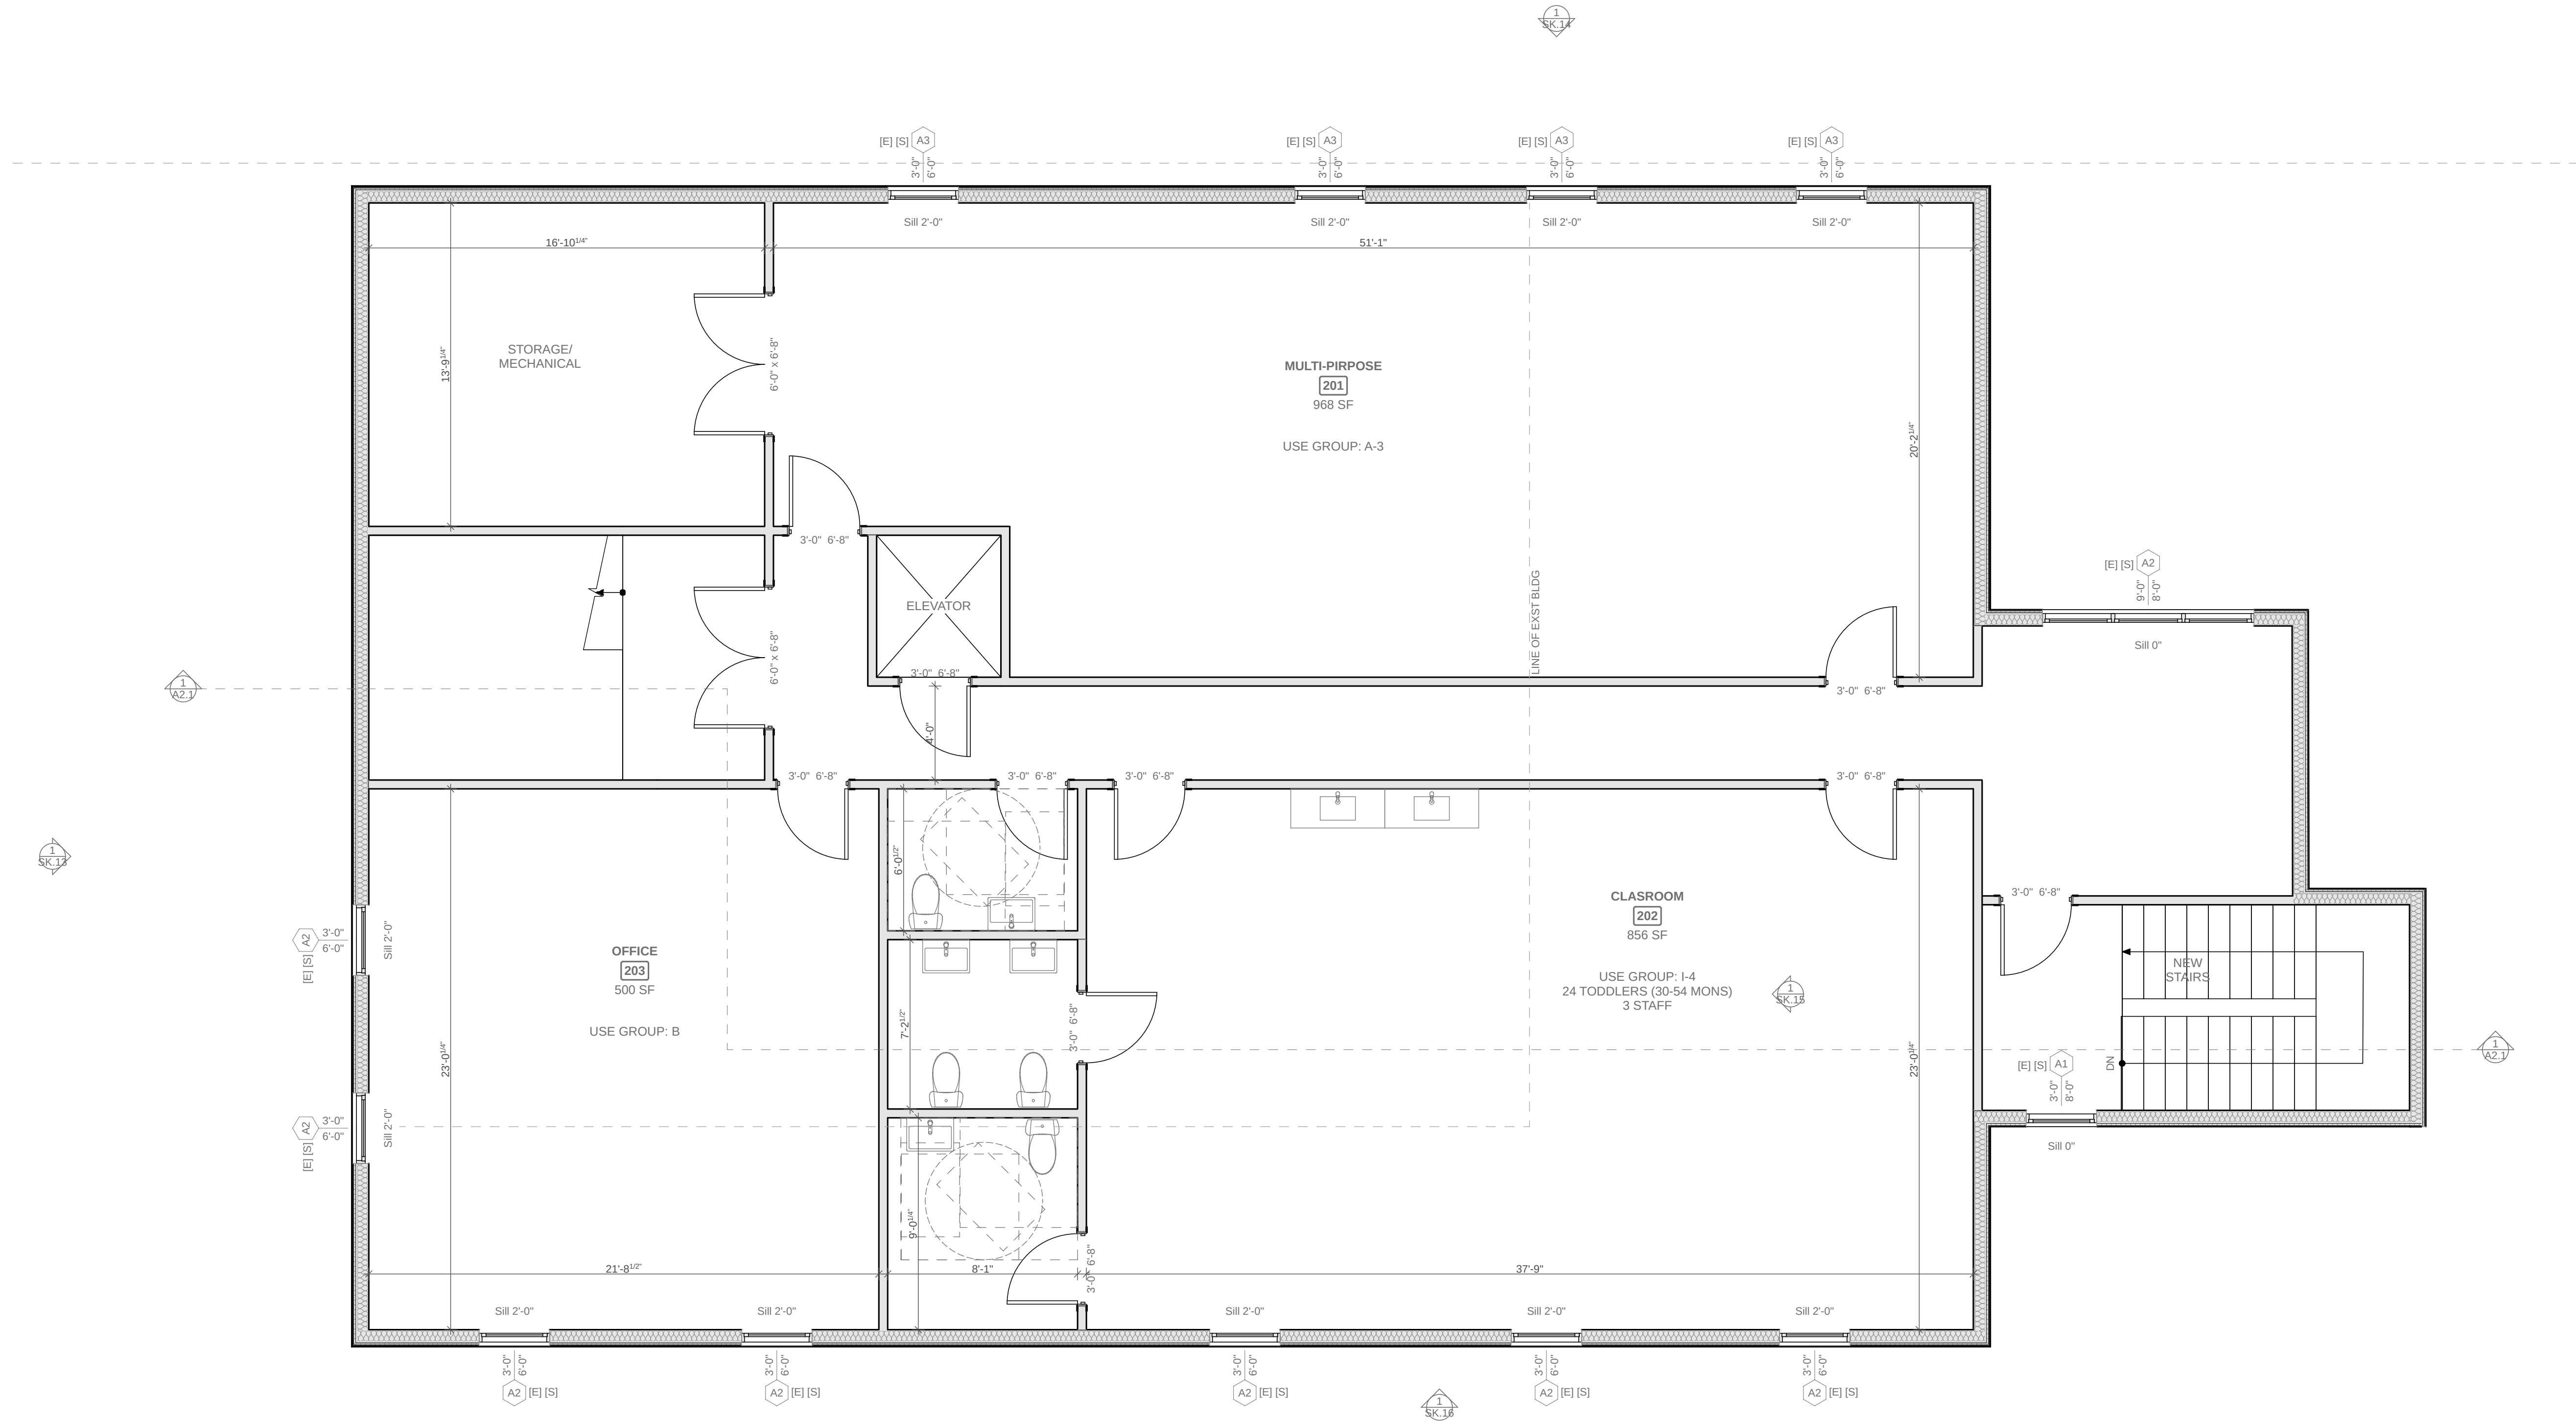


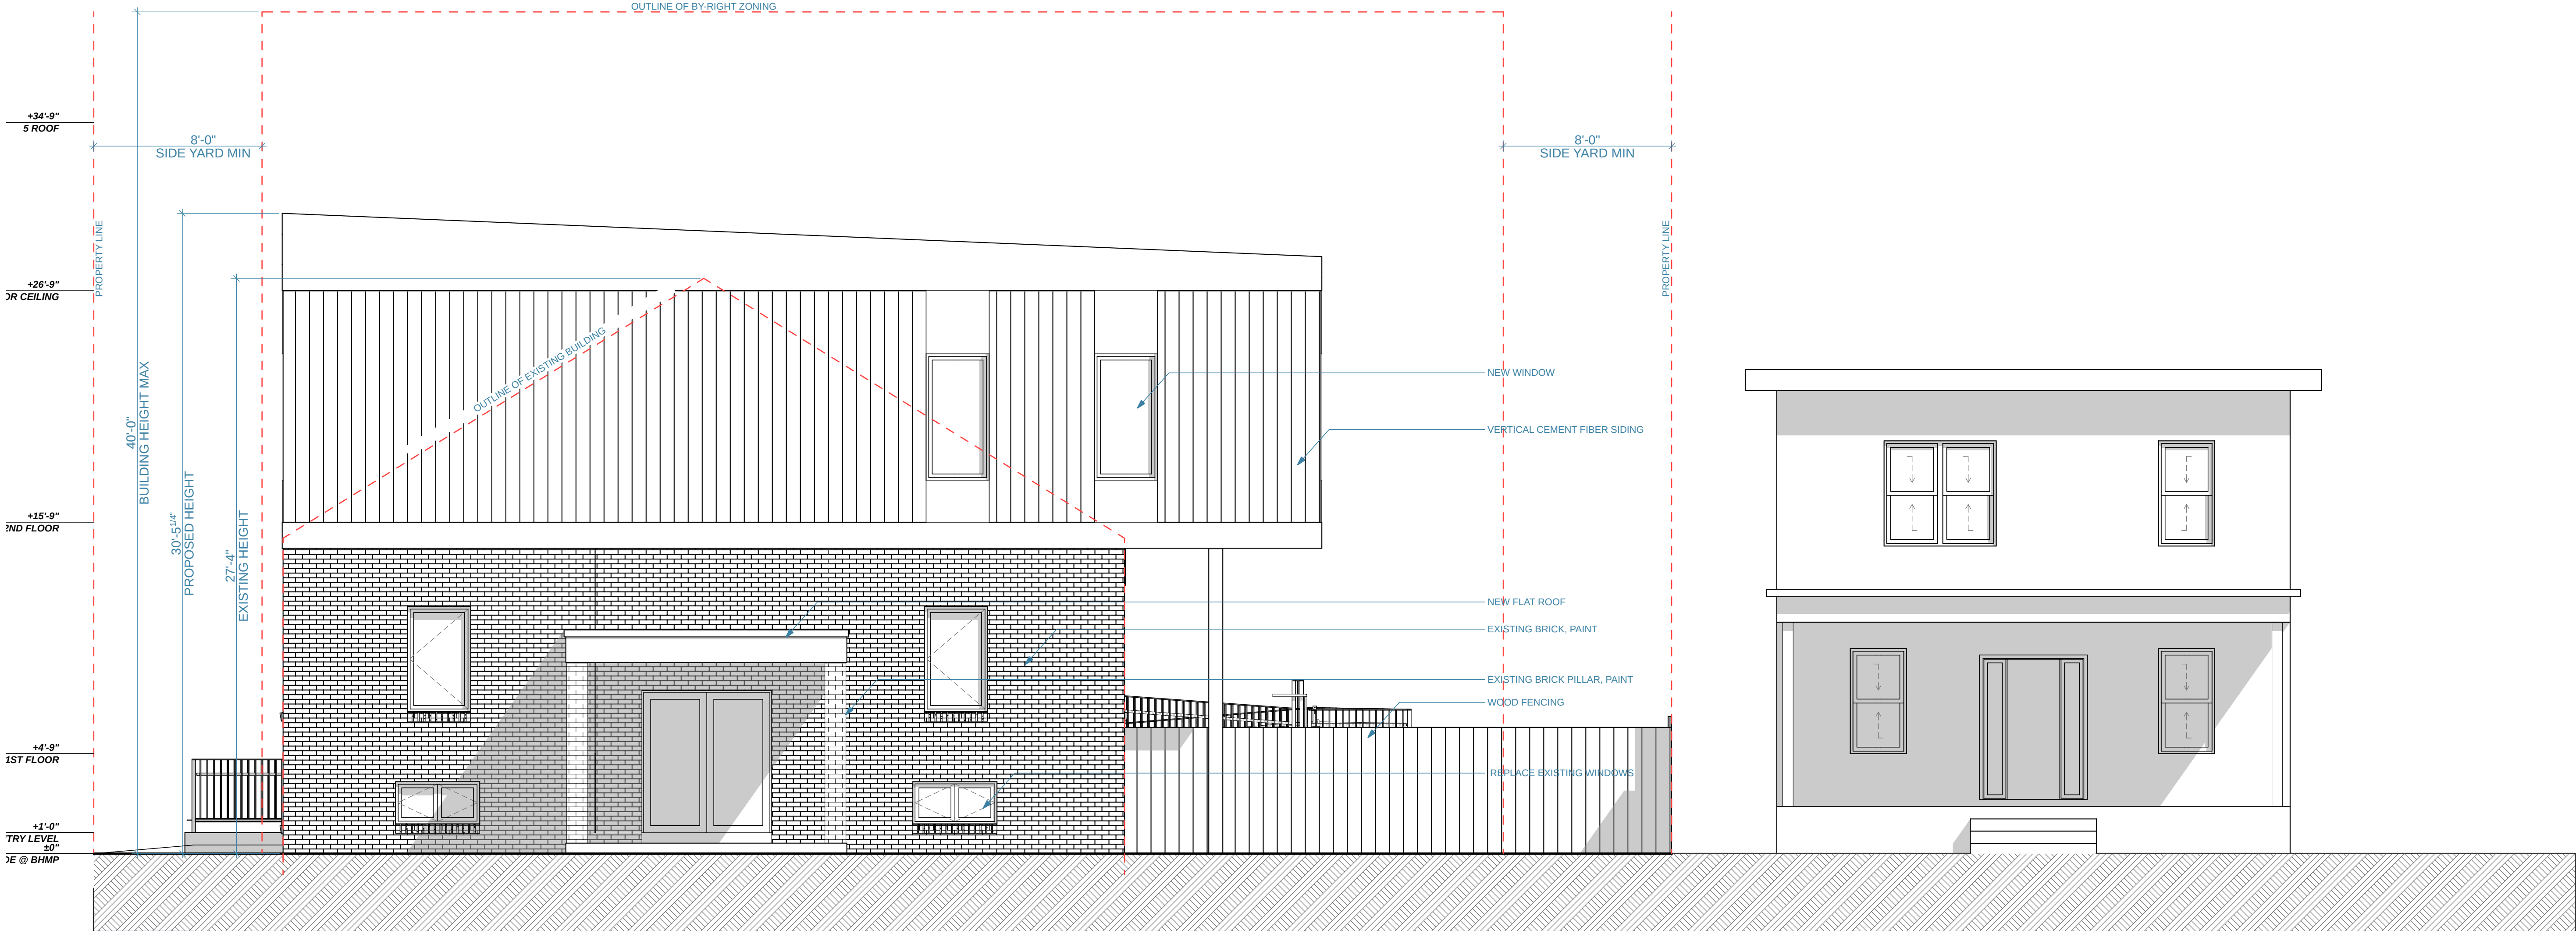


FRONT ELEVATION
SCALE: 1/4" = 1'-0"

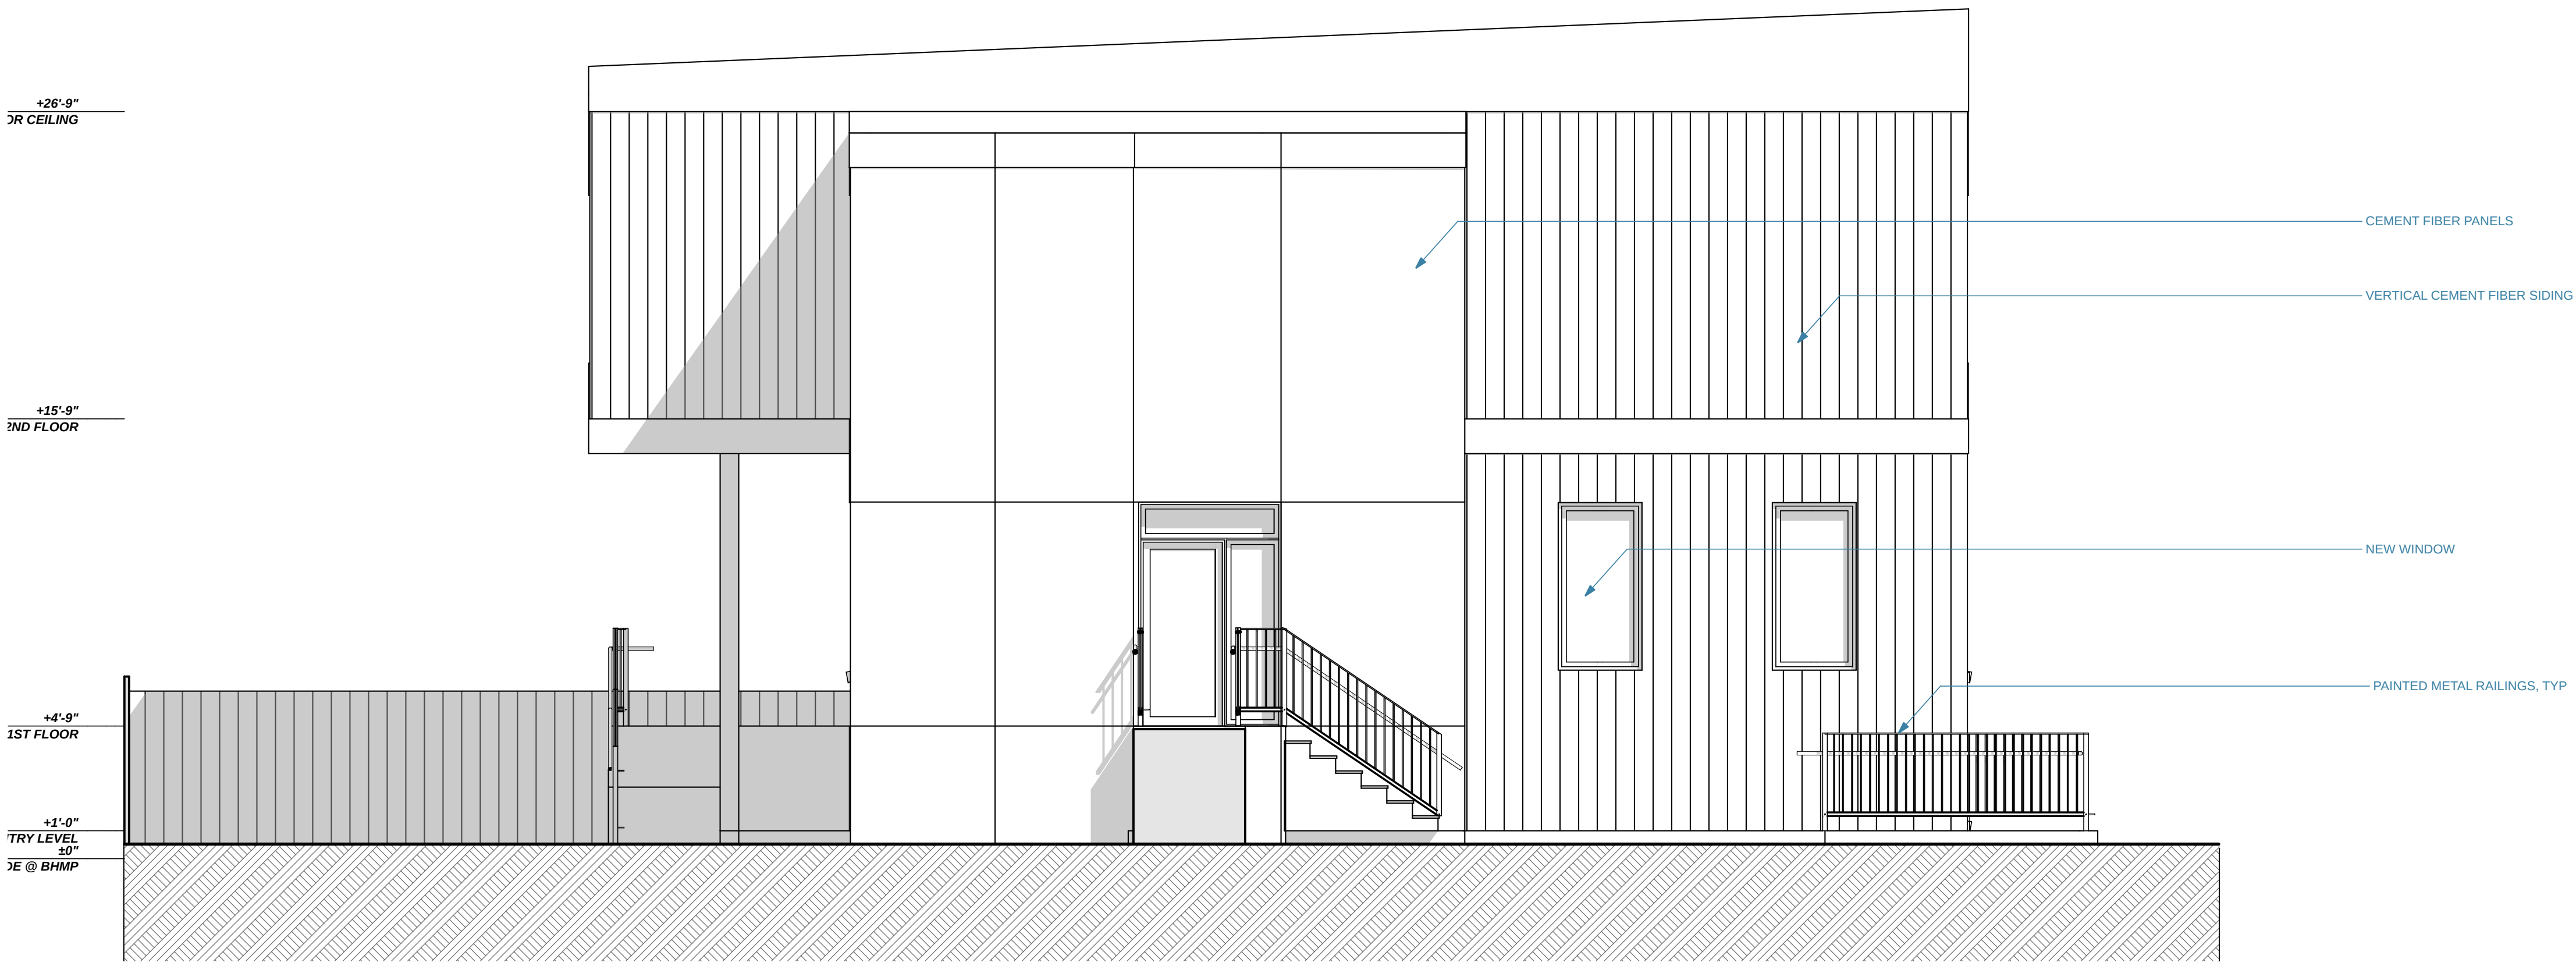

REAR ELEVATION
SCALE: 1/4" = 1'-0"

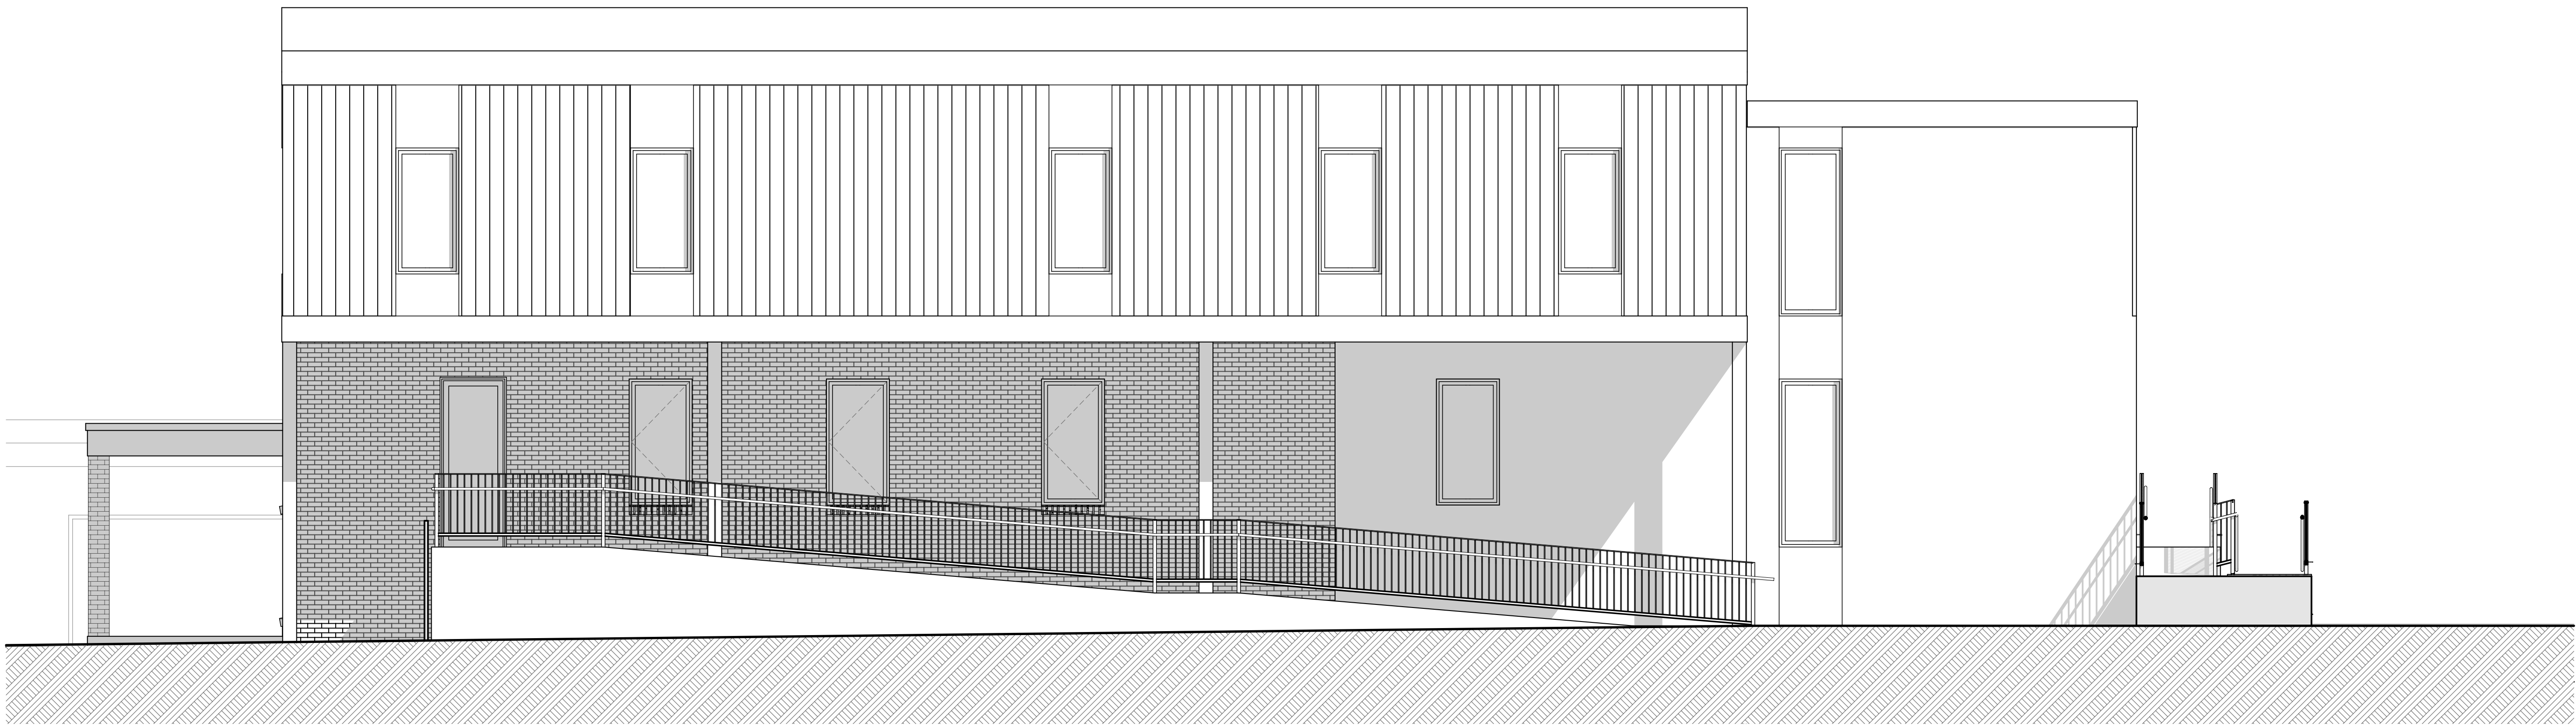

SIDE ELEVATION B
SCALE: 1/4" = 1'-0" **1**

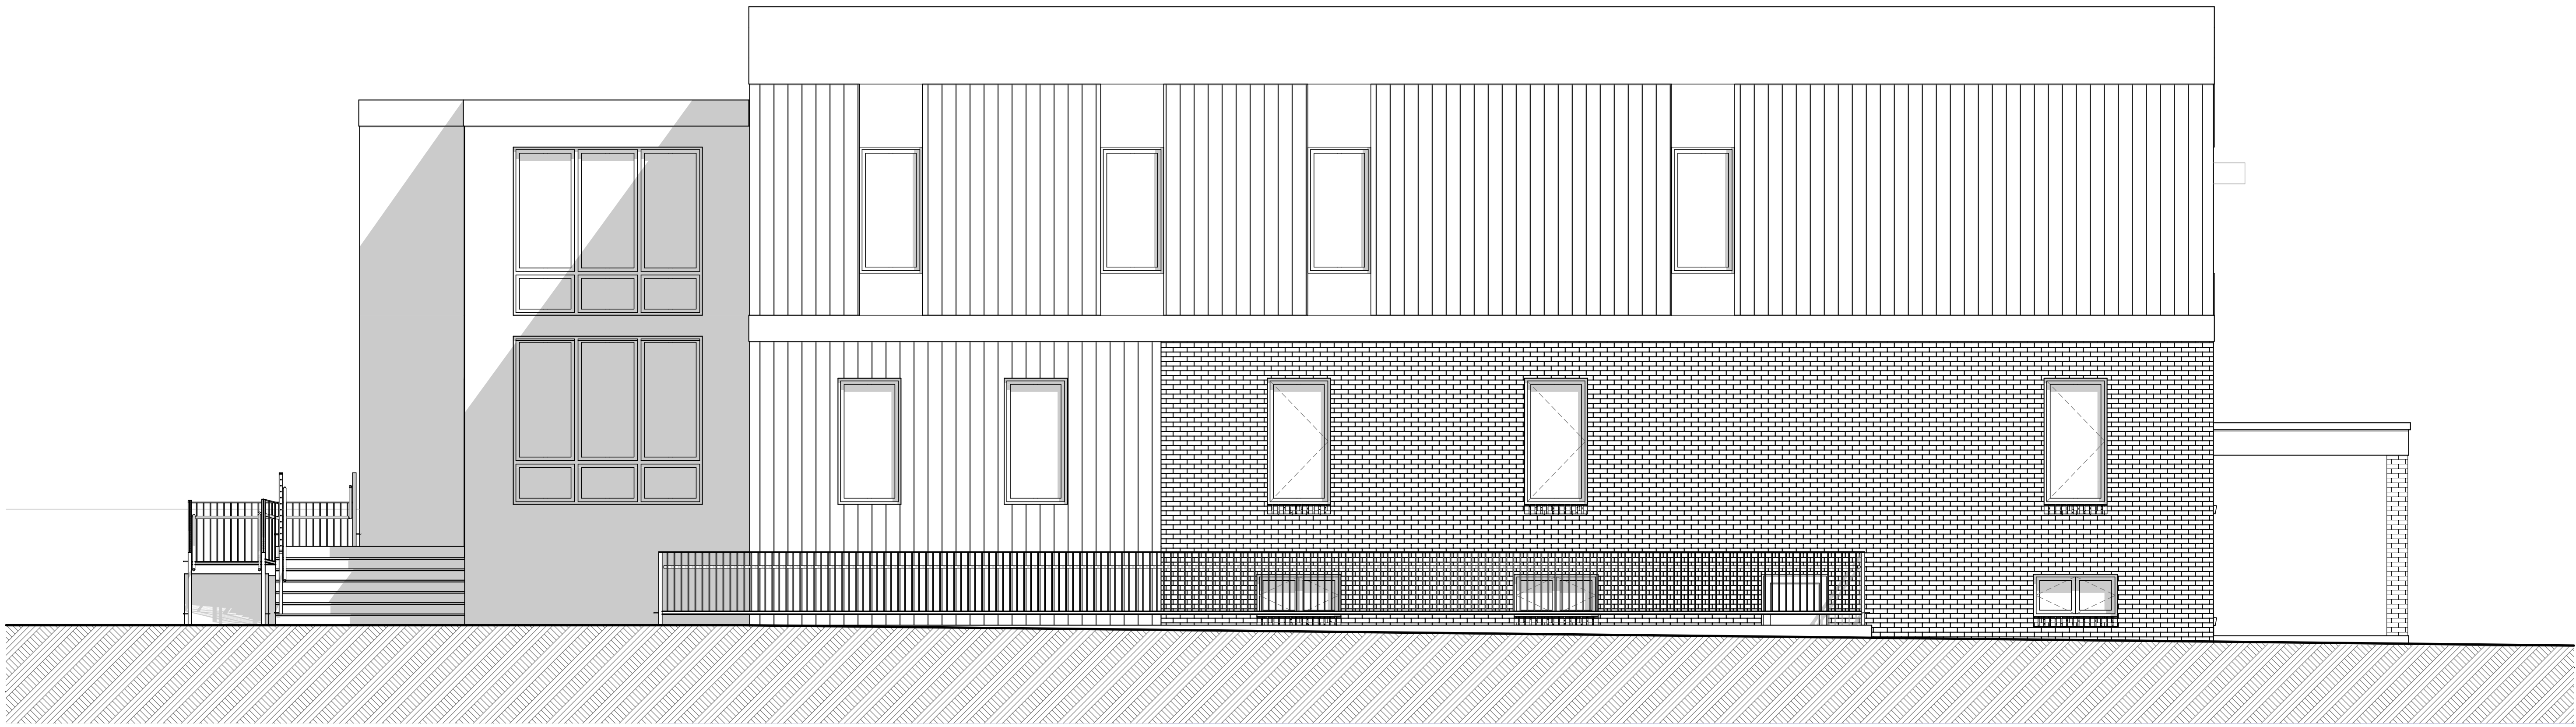

SIDE ELEVATION A
SCALE: 1/4" = 1'-0" **2**

