




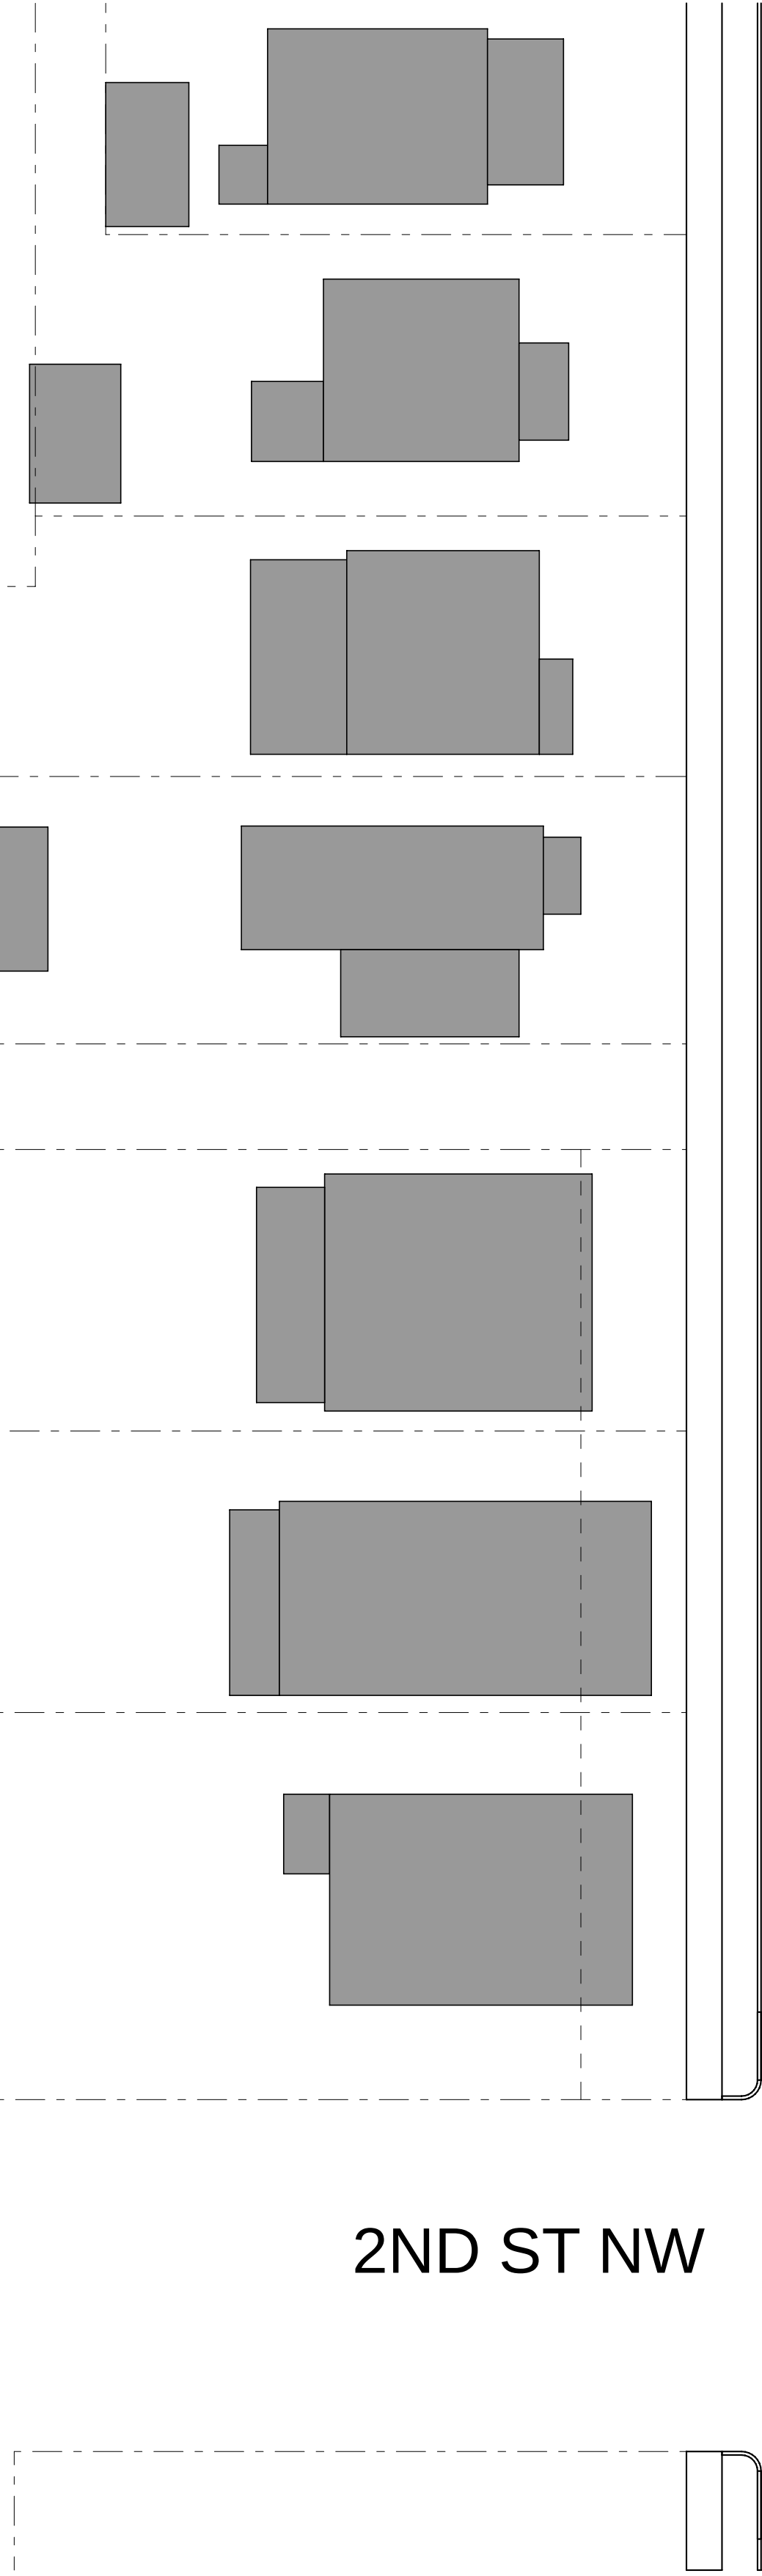

PEABODY ST NW

PUBLIC ALLEY

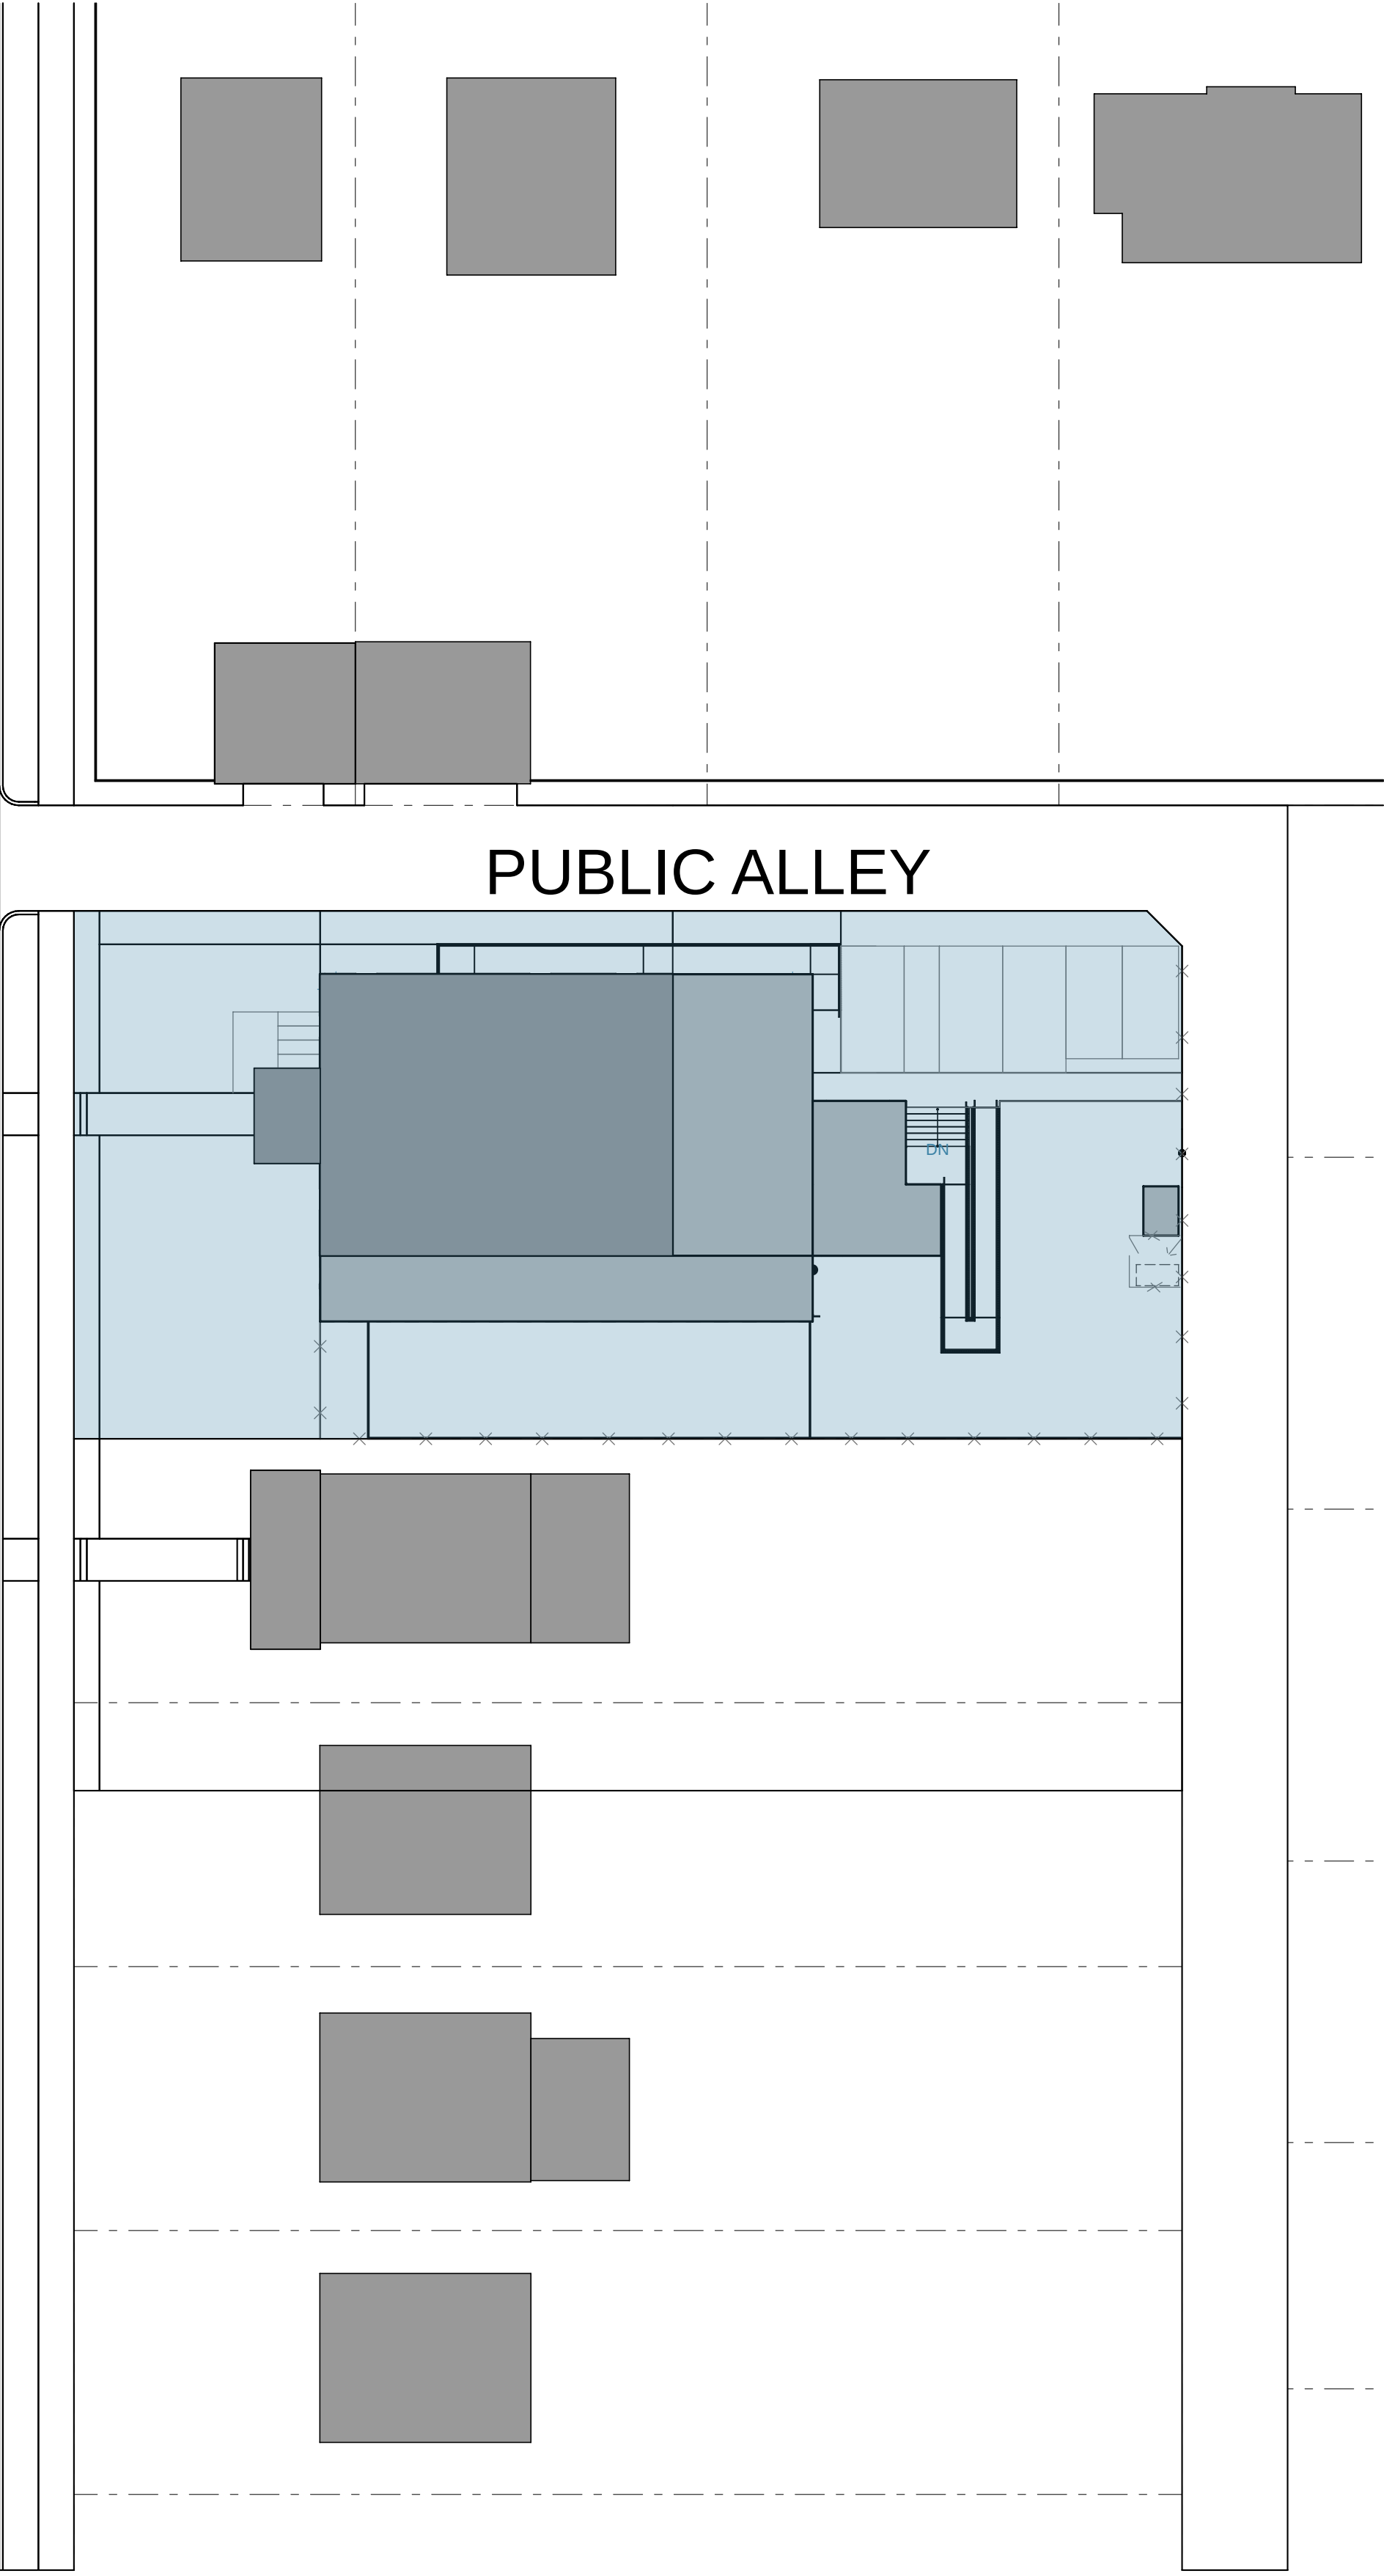


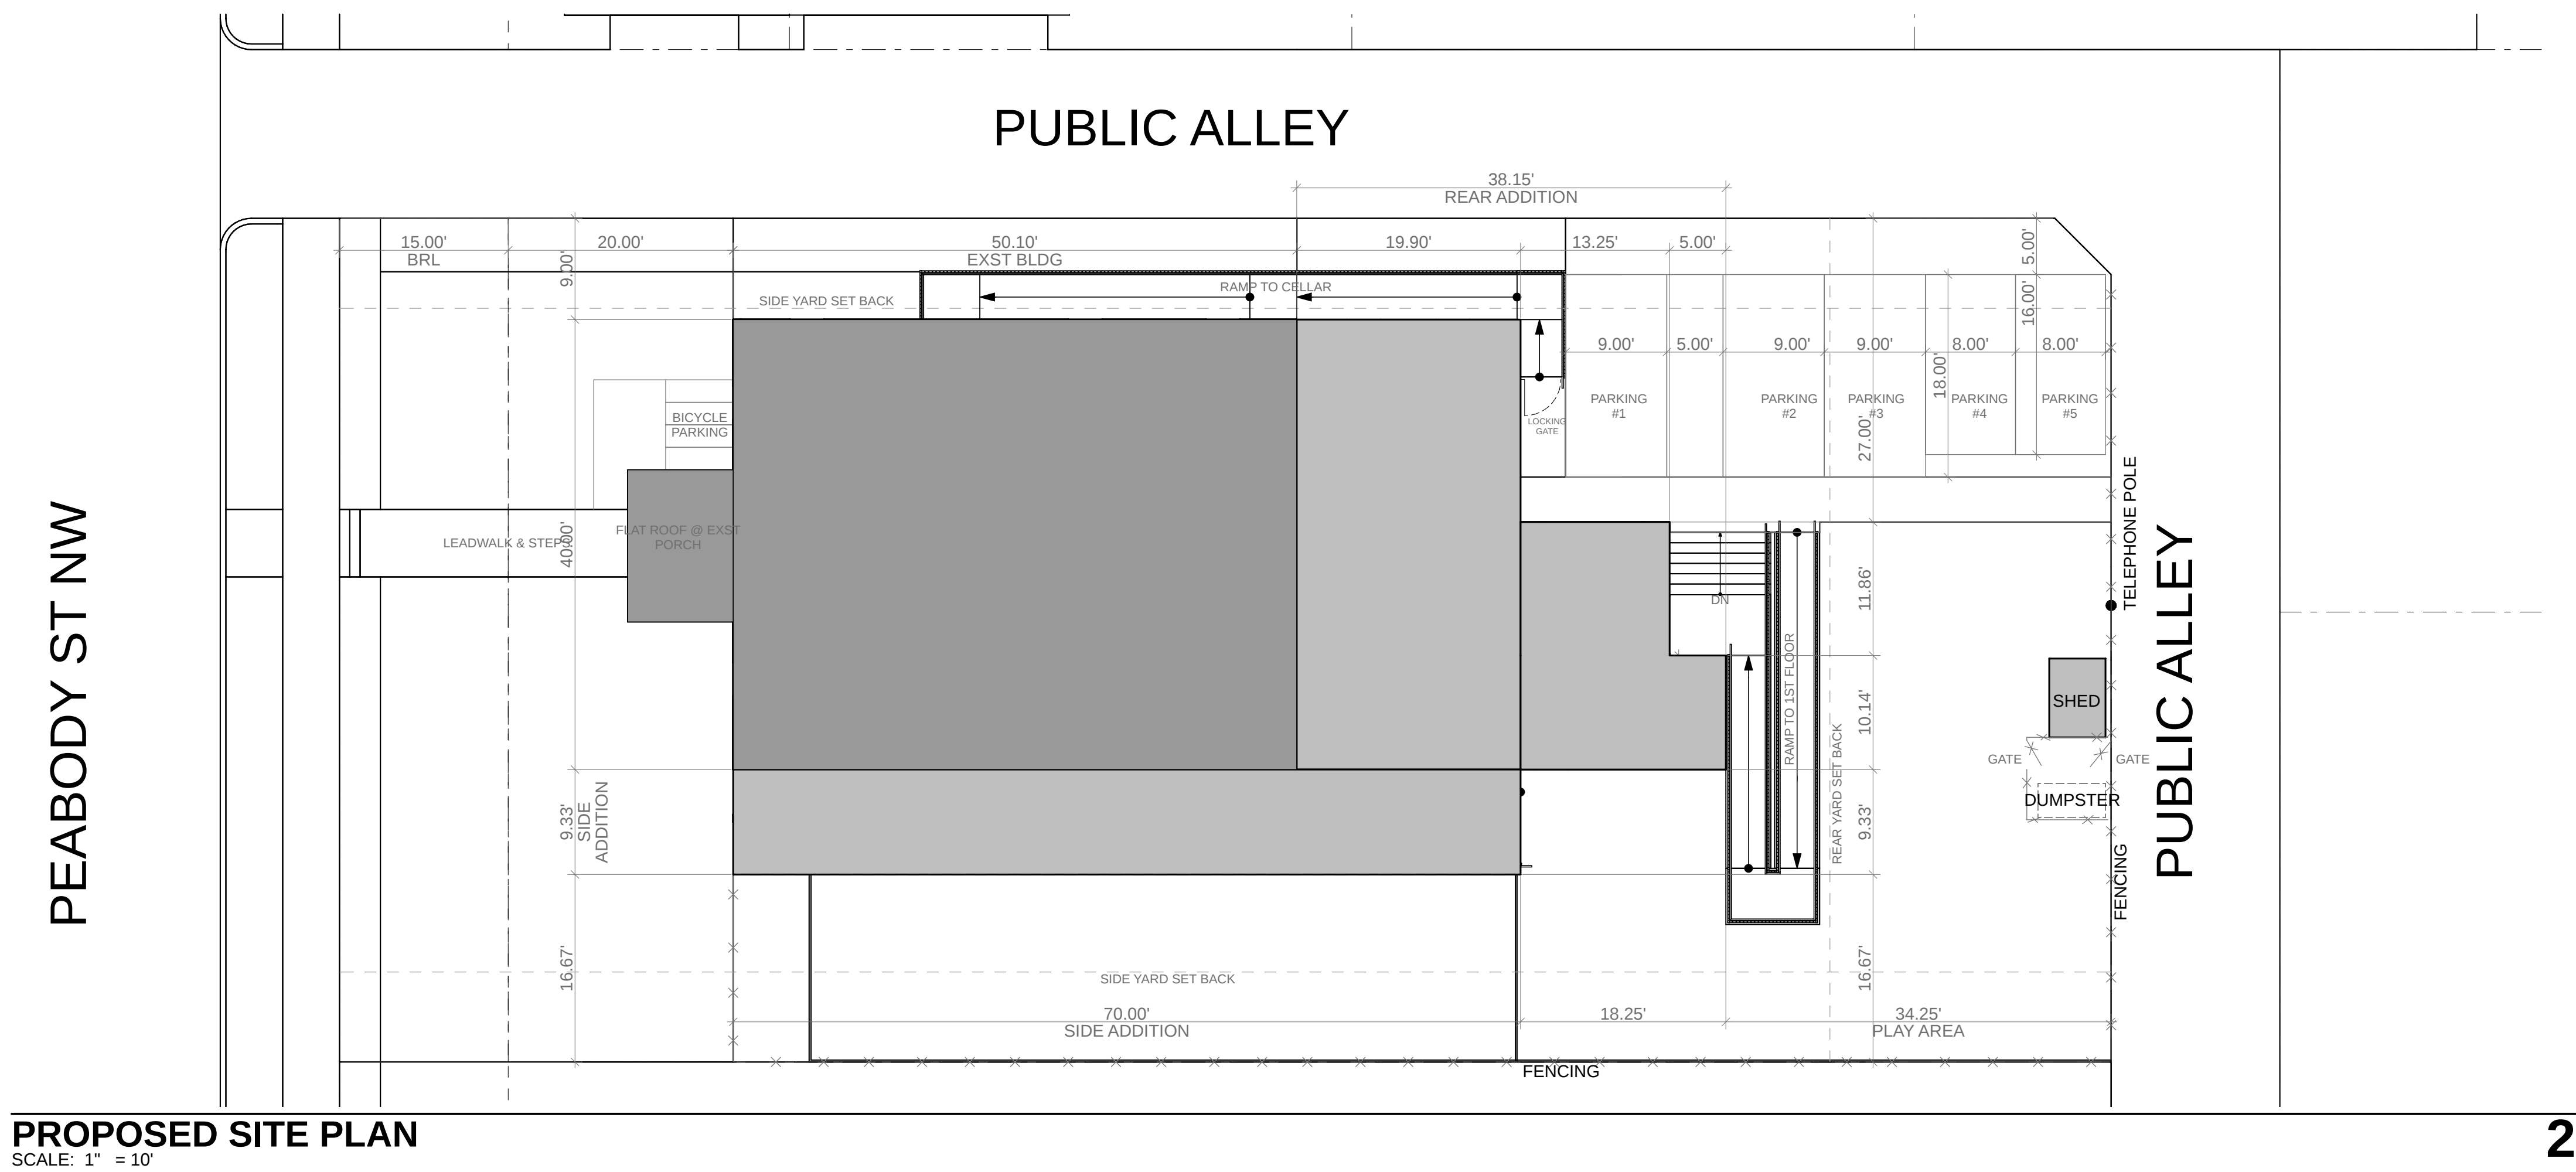

PROPOSED SITE PLAN

SCALE: 1" = 10'


2

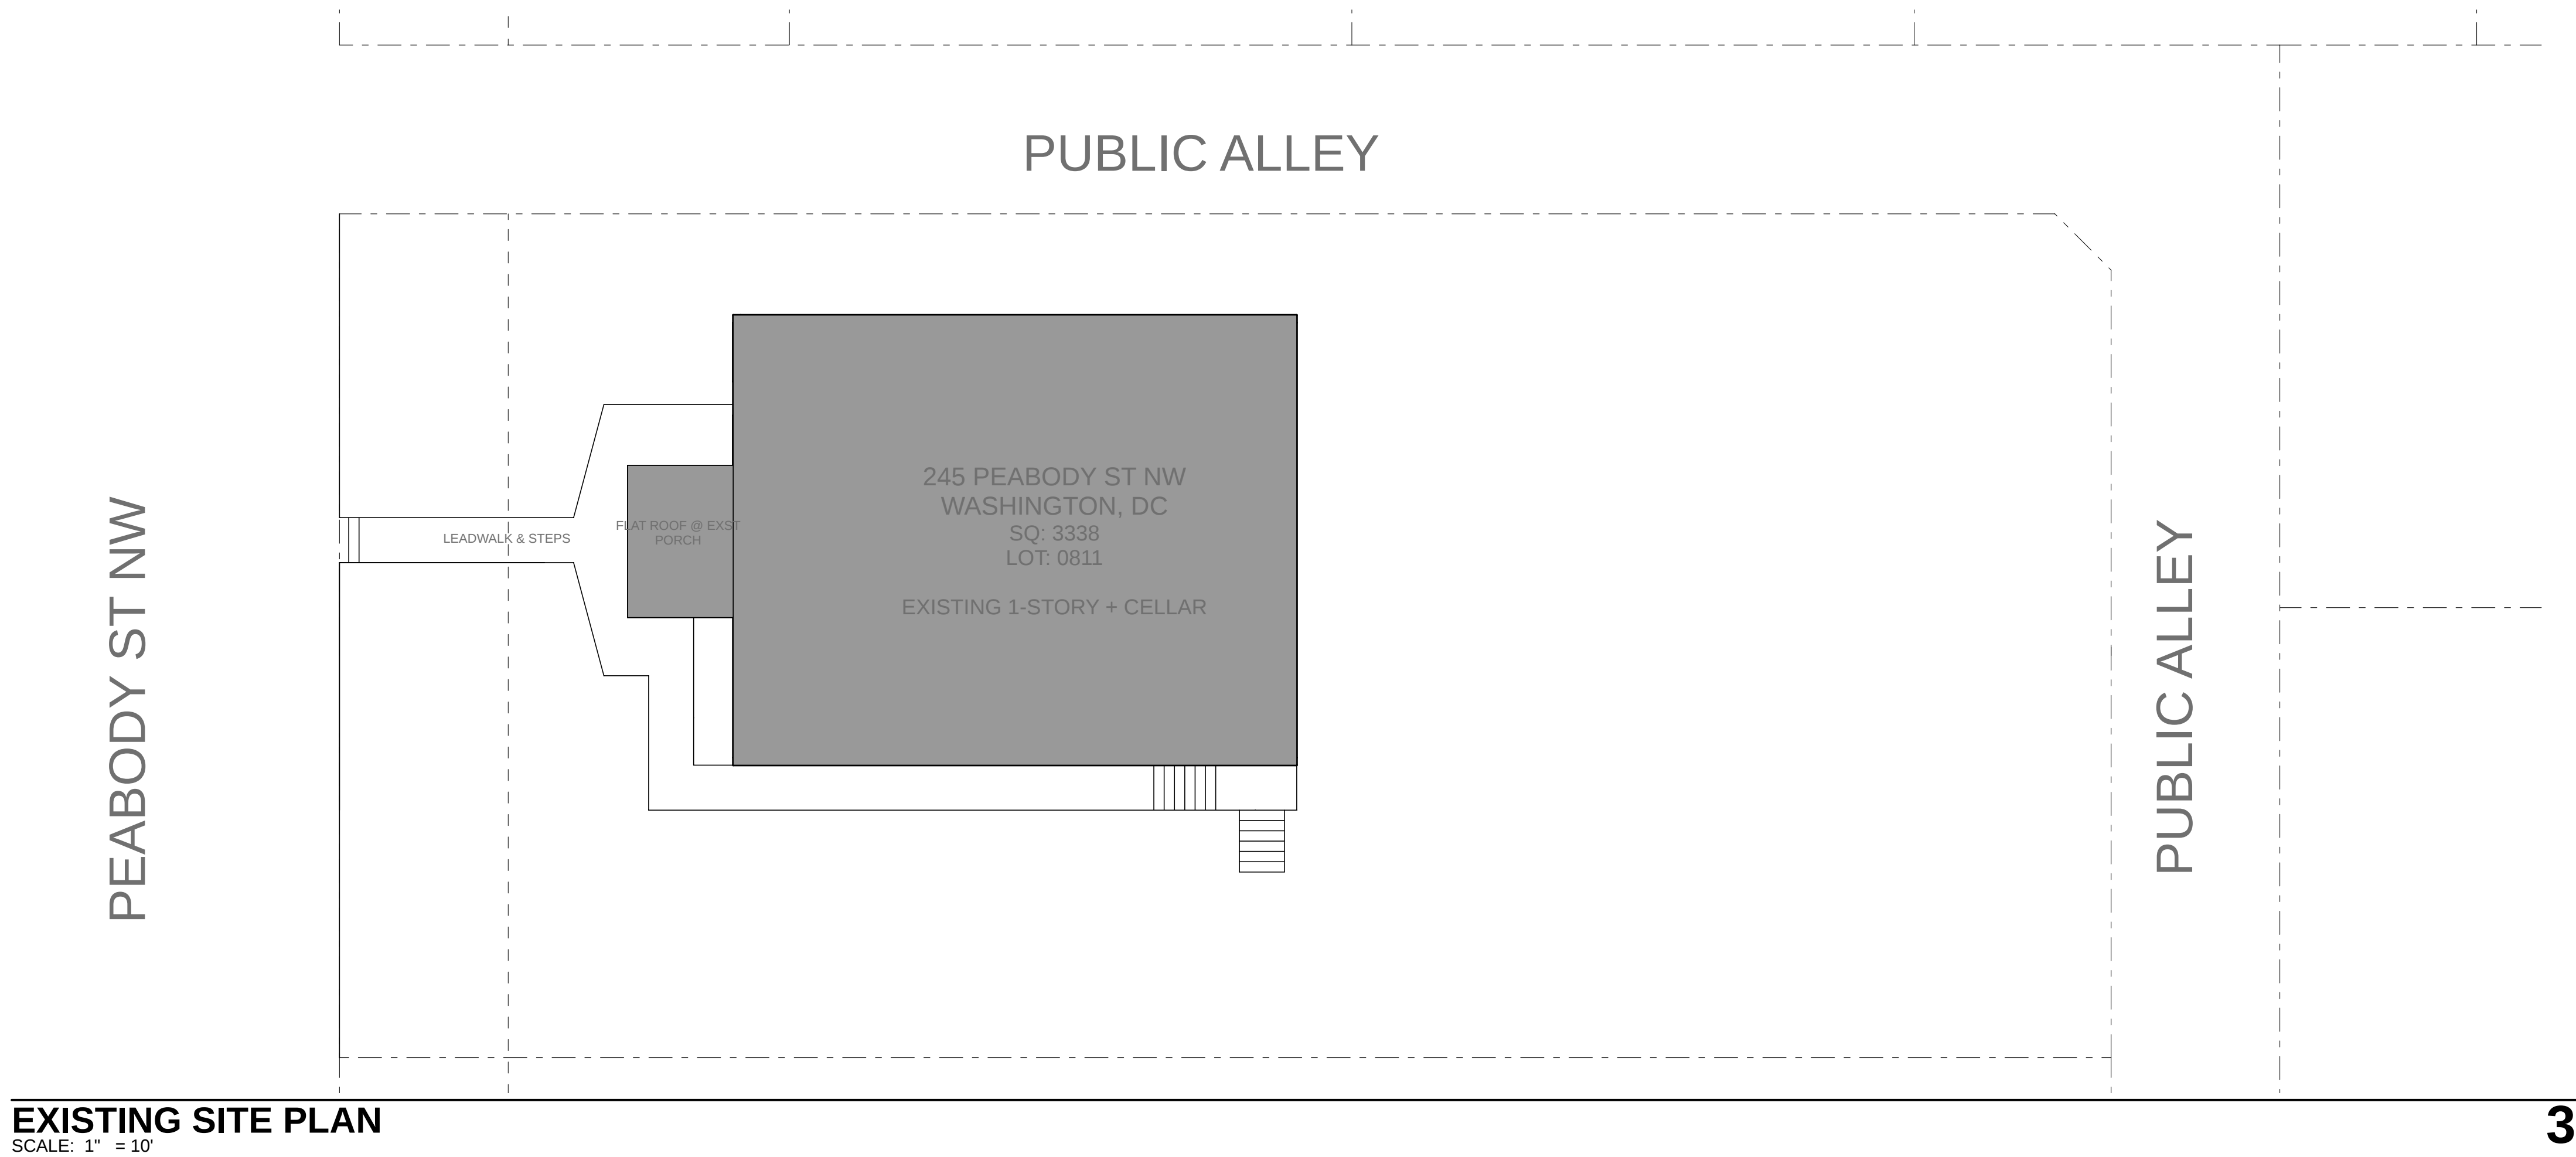


EXISTING SITE PLAN

SCALE: 1" = 10'


3

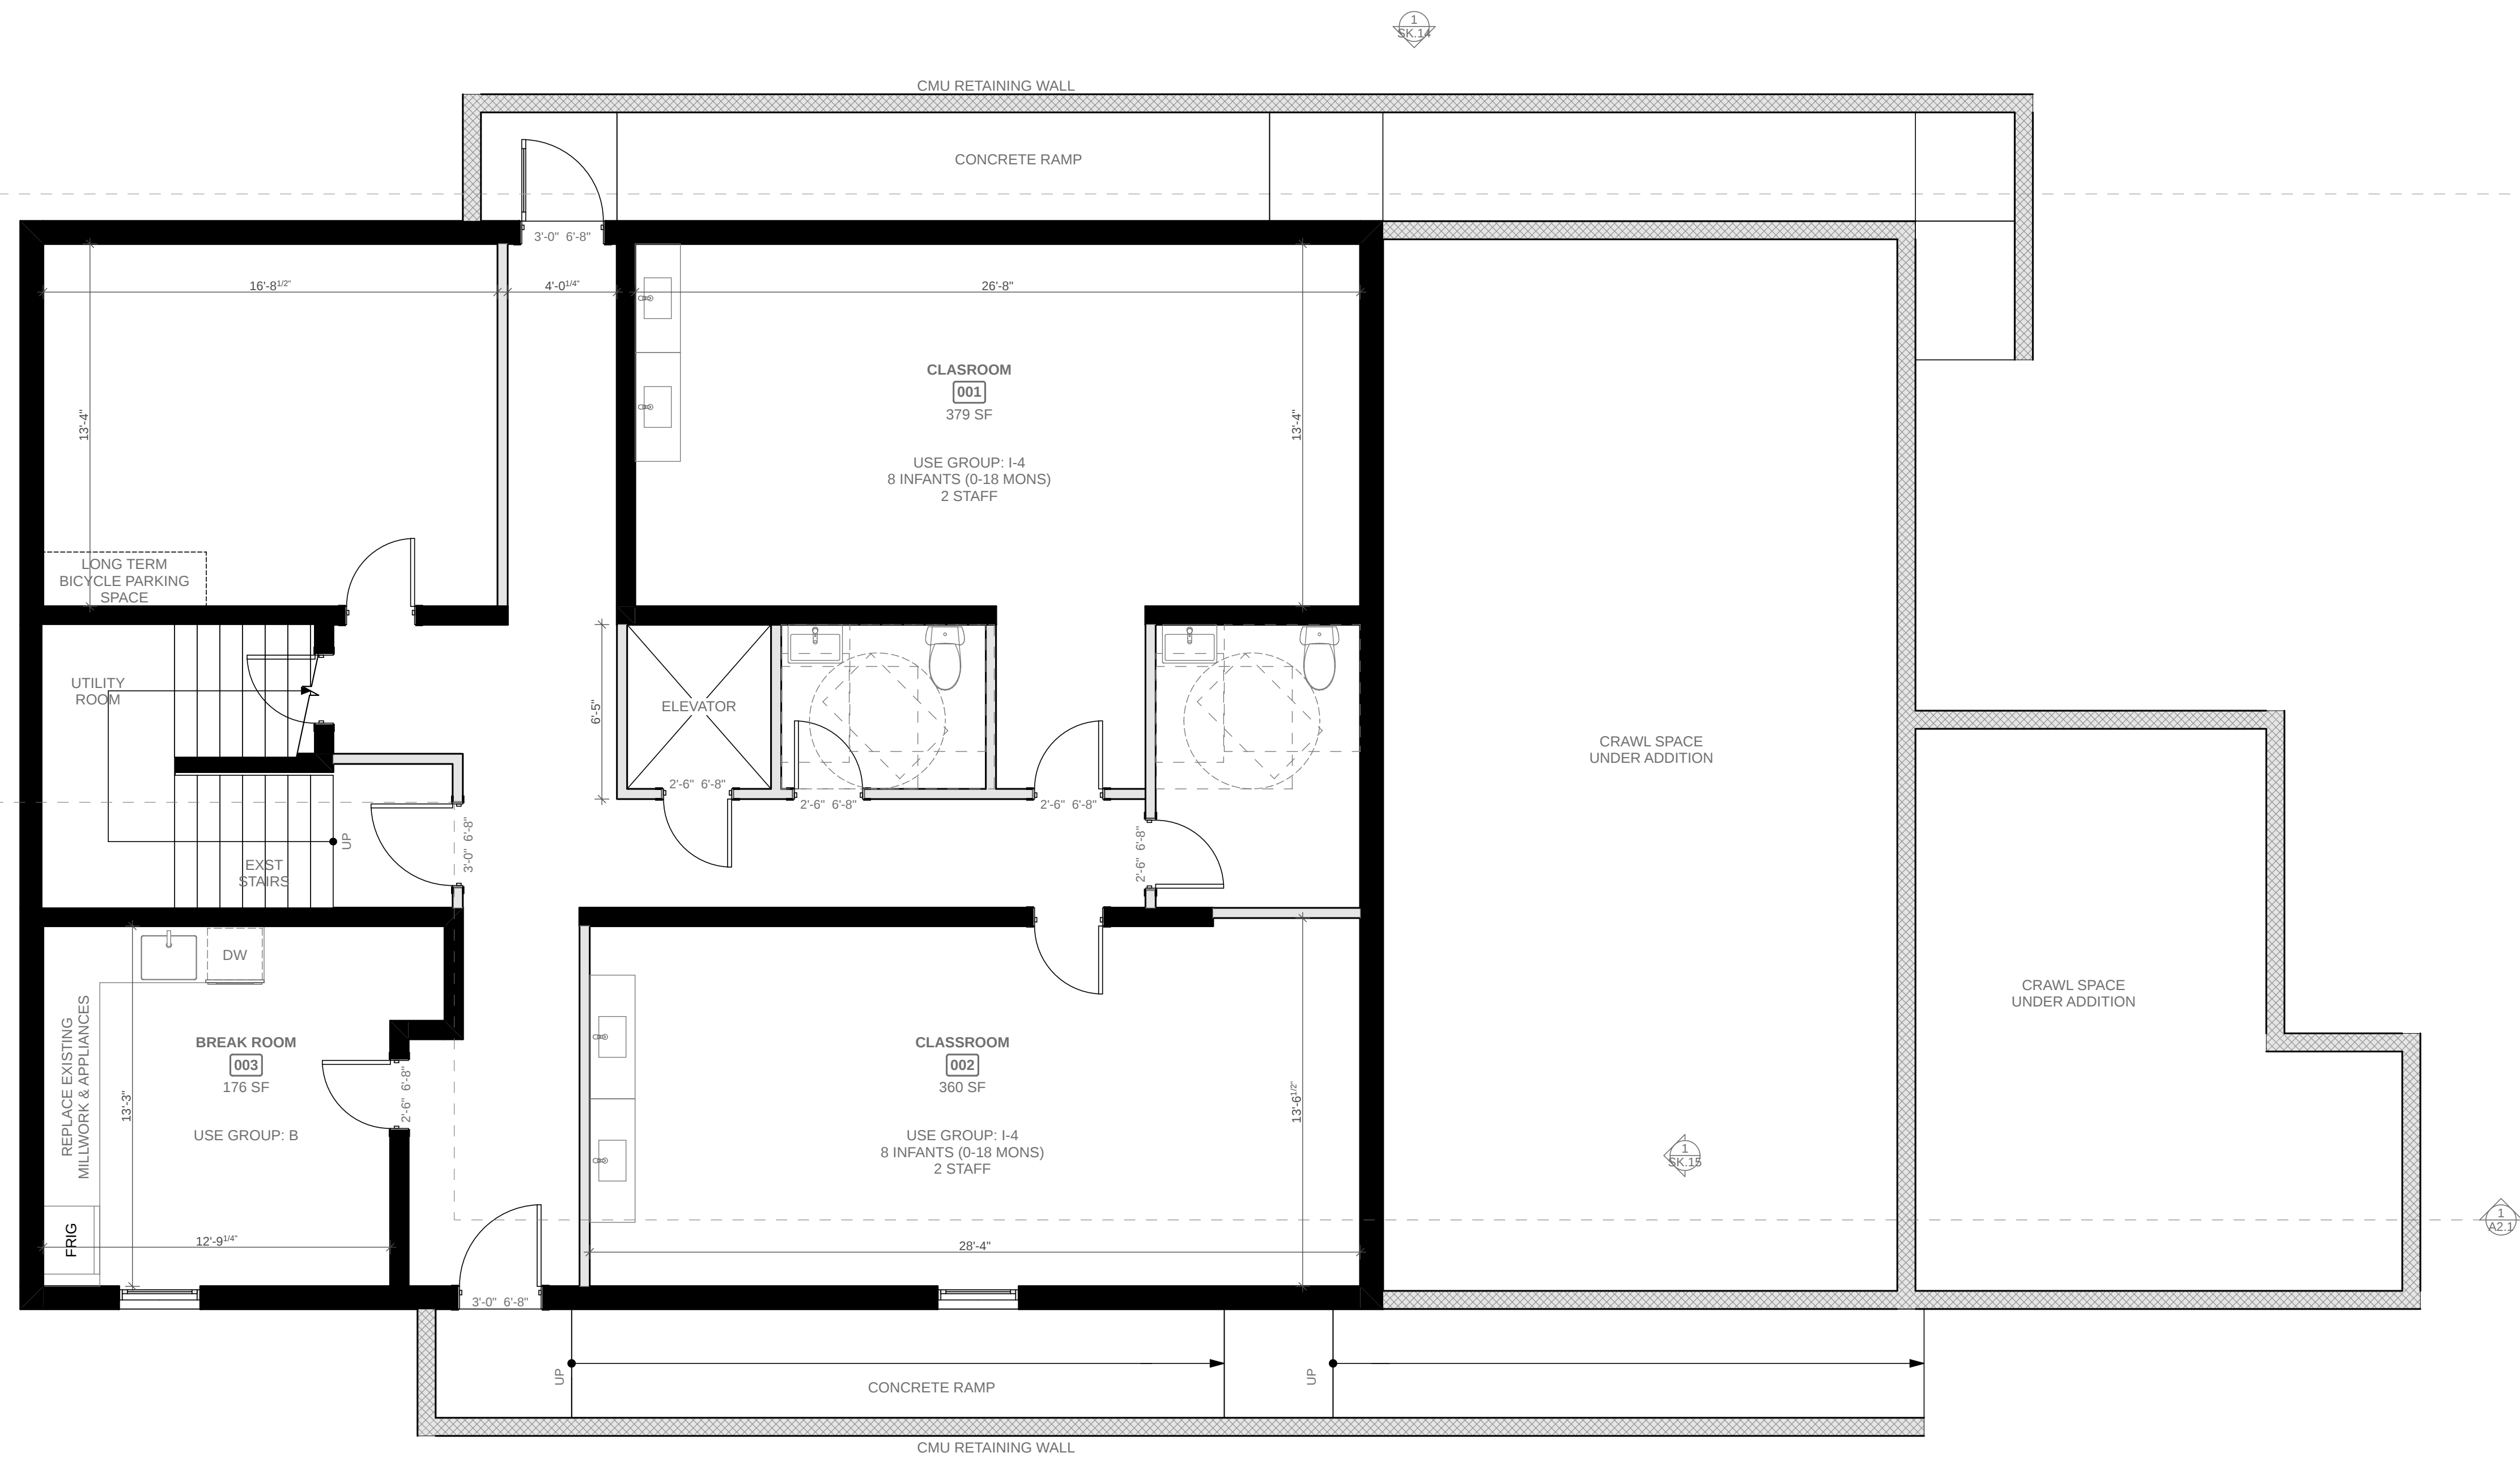


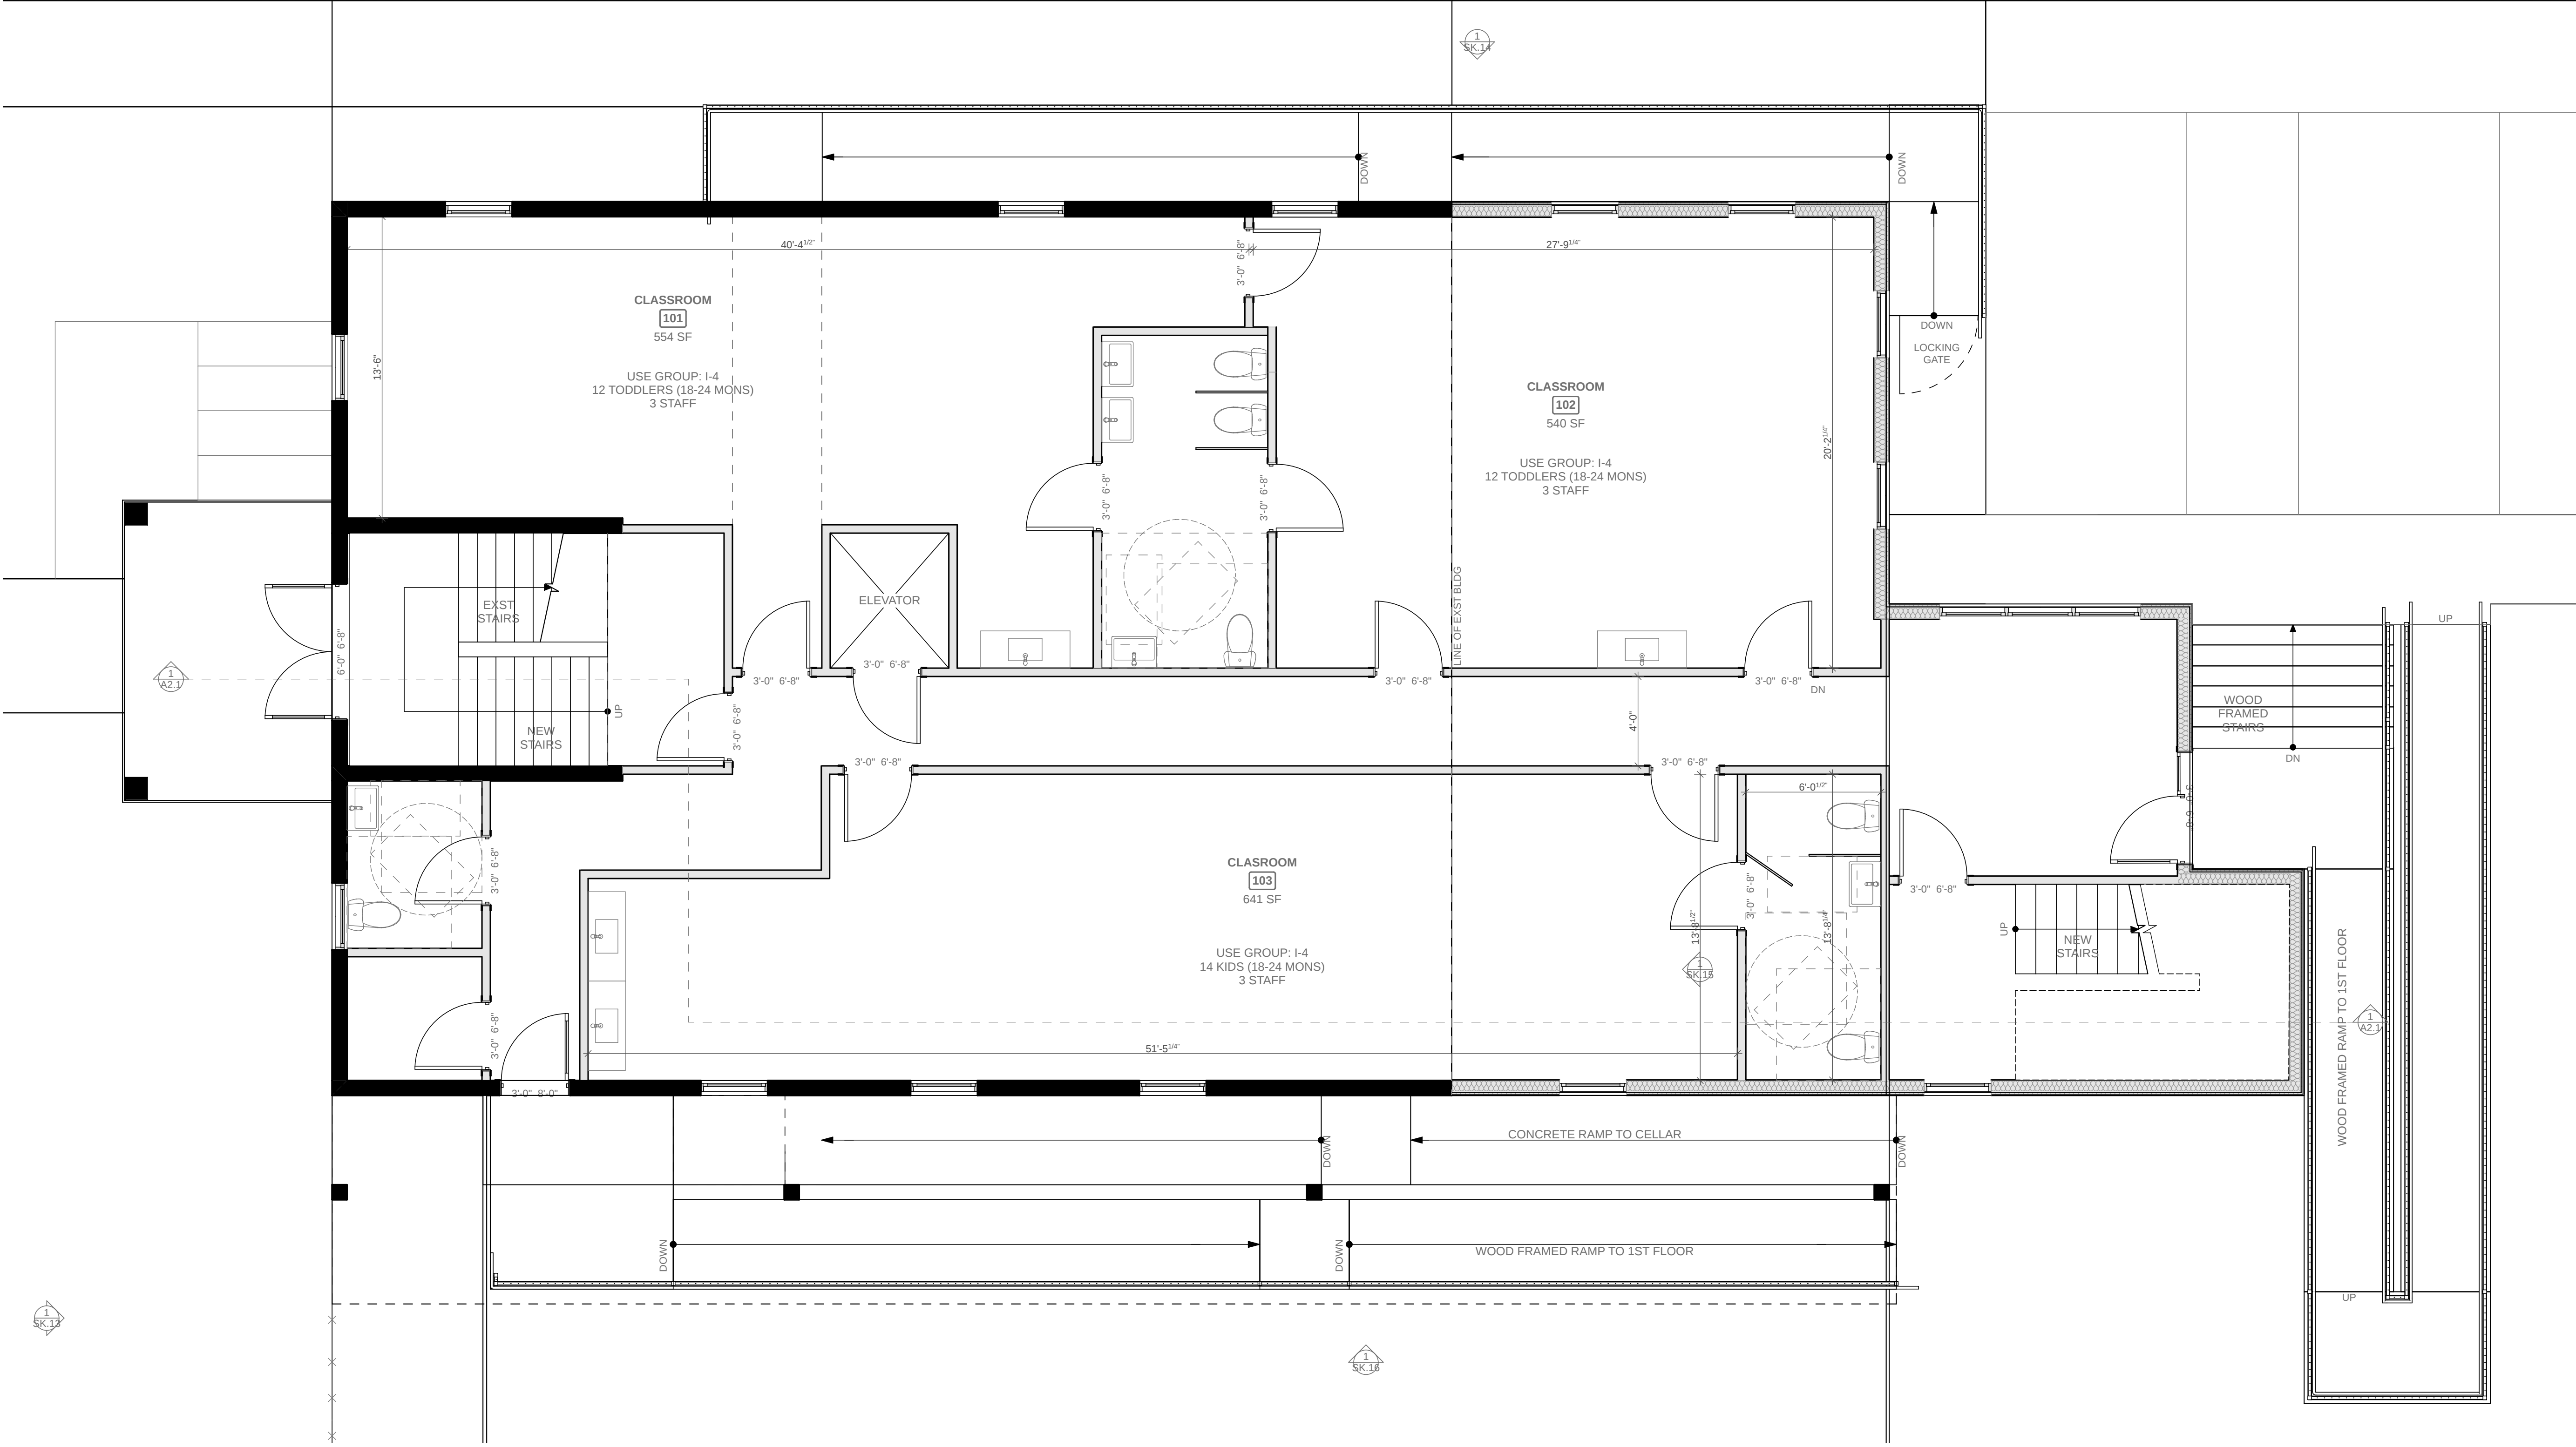


1ST FLOOR
SCALE: 1/4" = 1'-0"

1

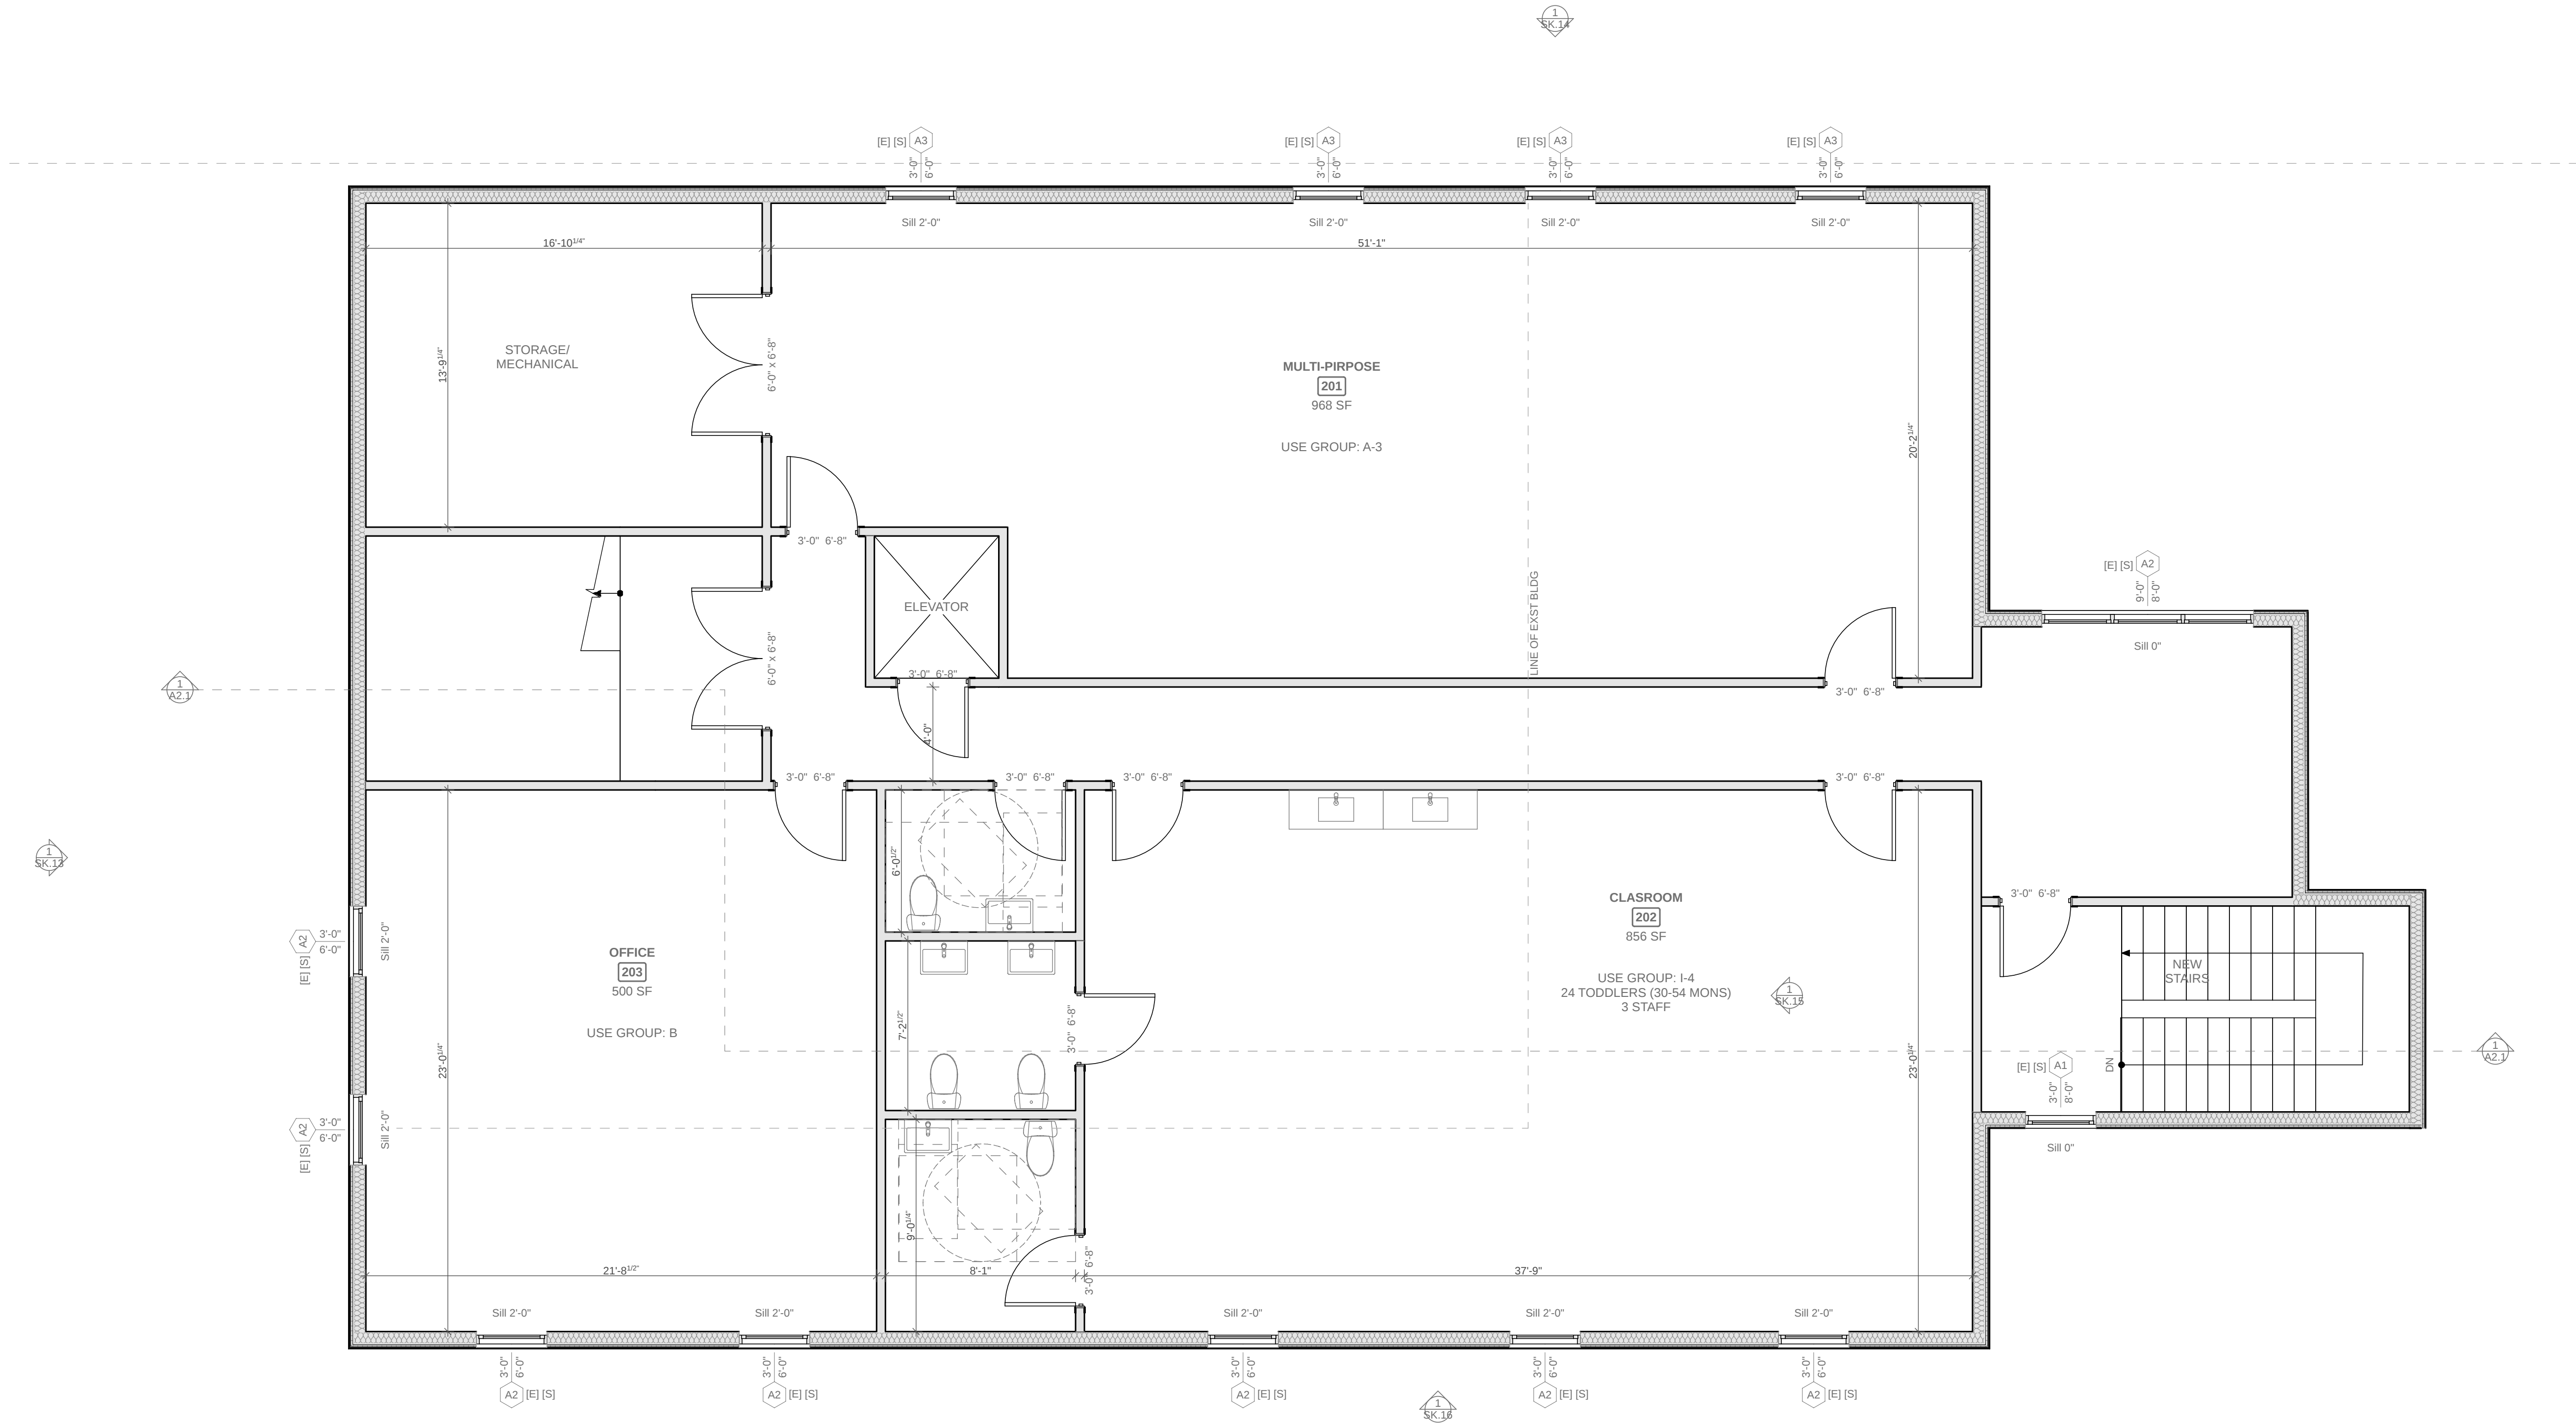


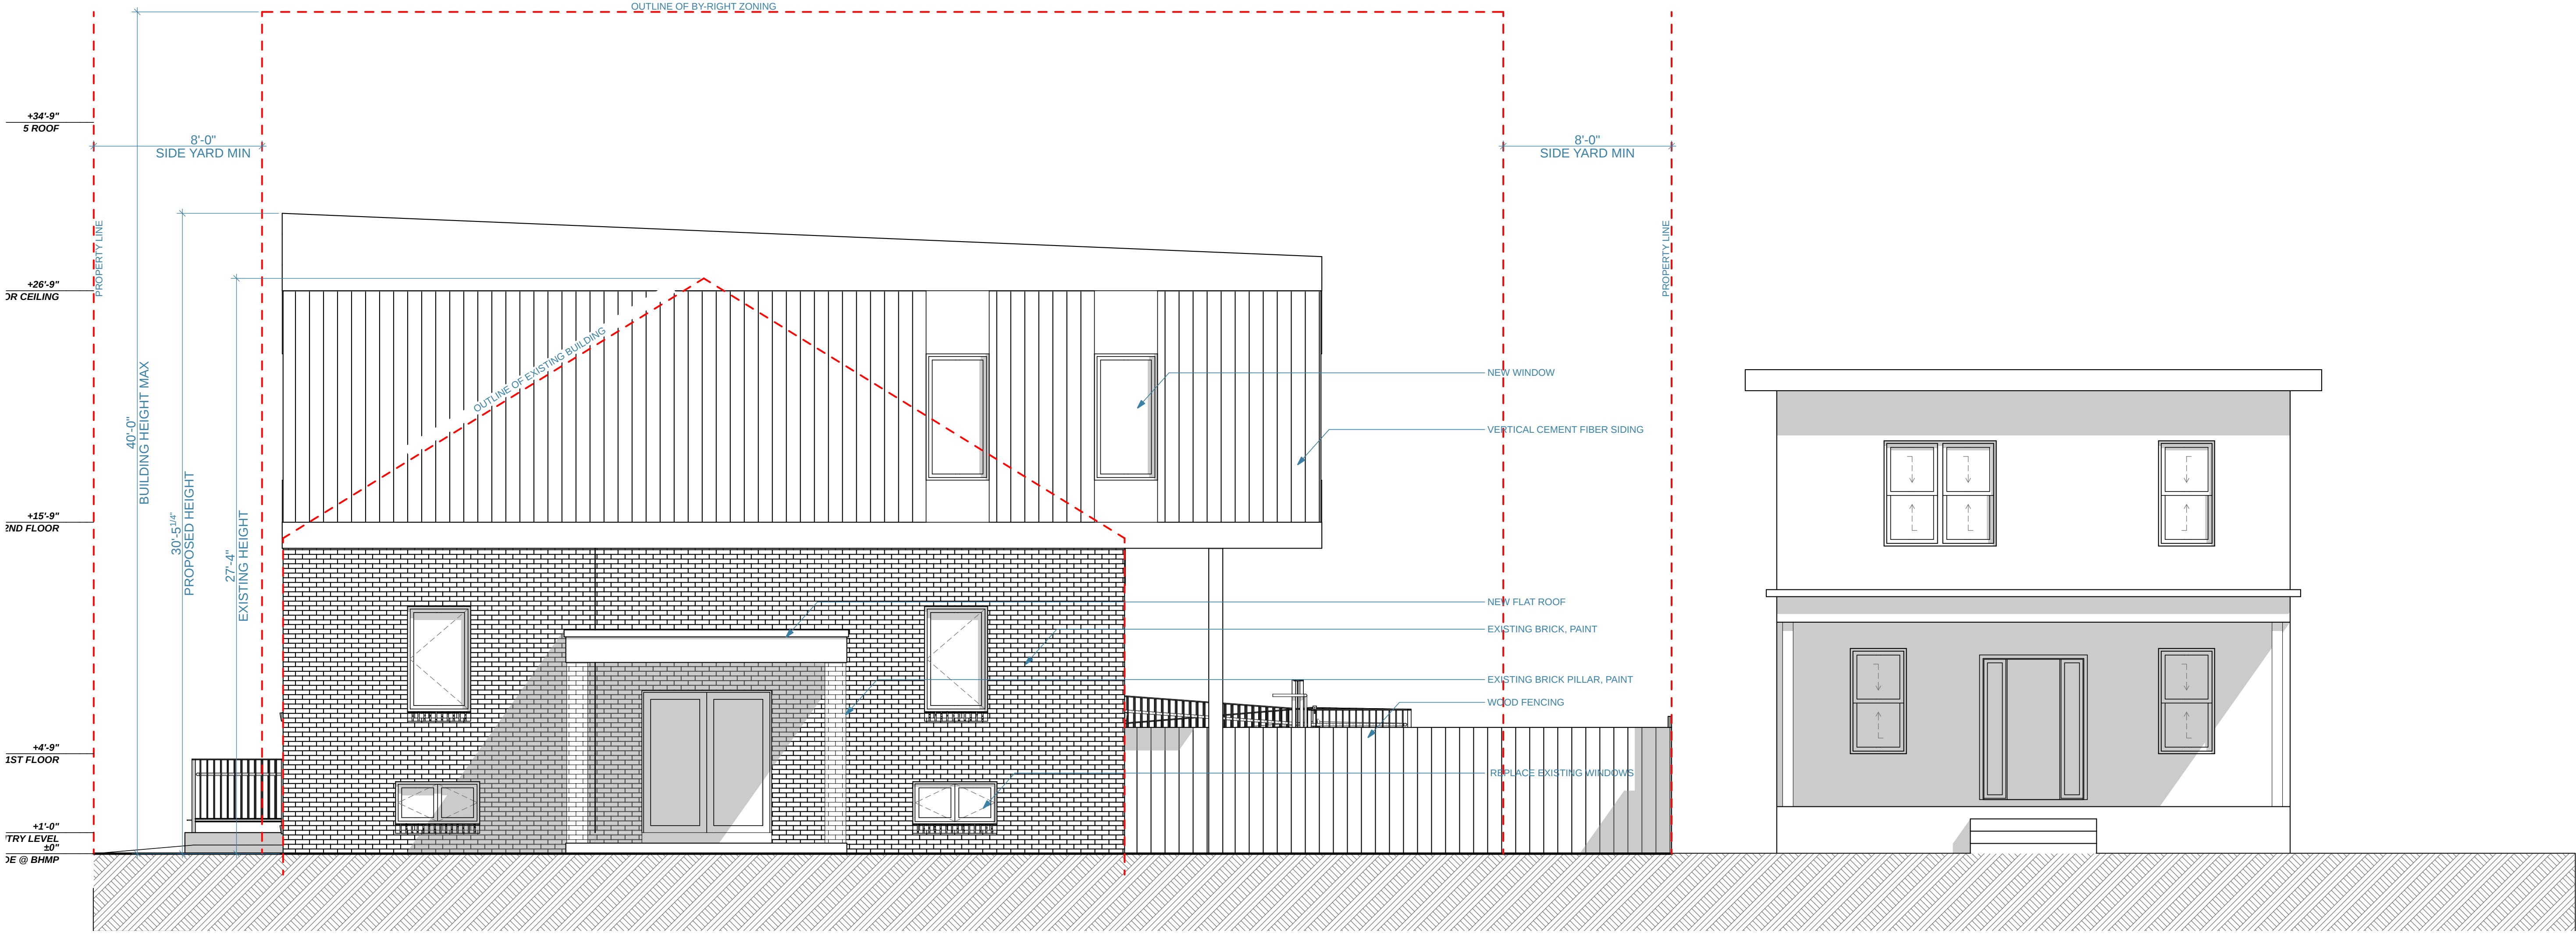


FRONT ELEVATION
SCALE: 1/4" = 1'-0"

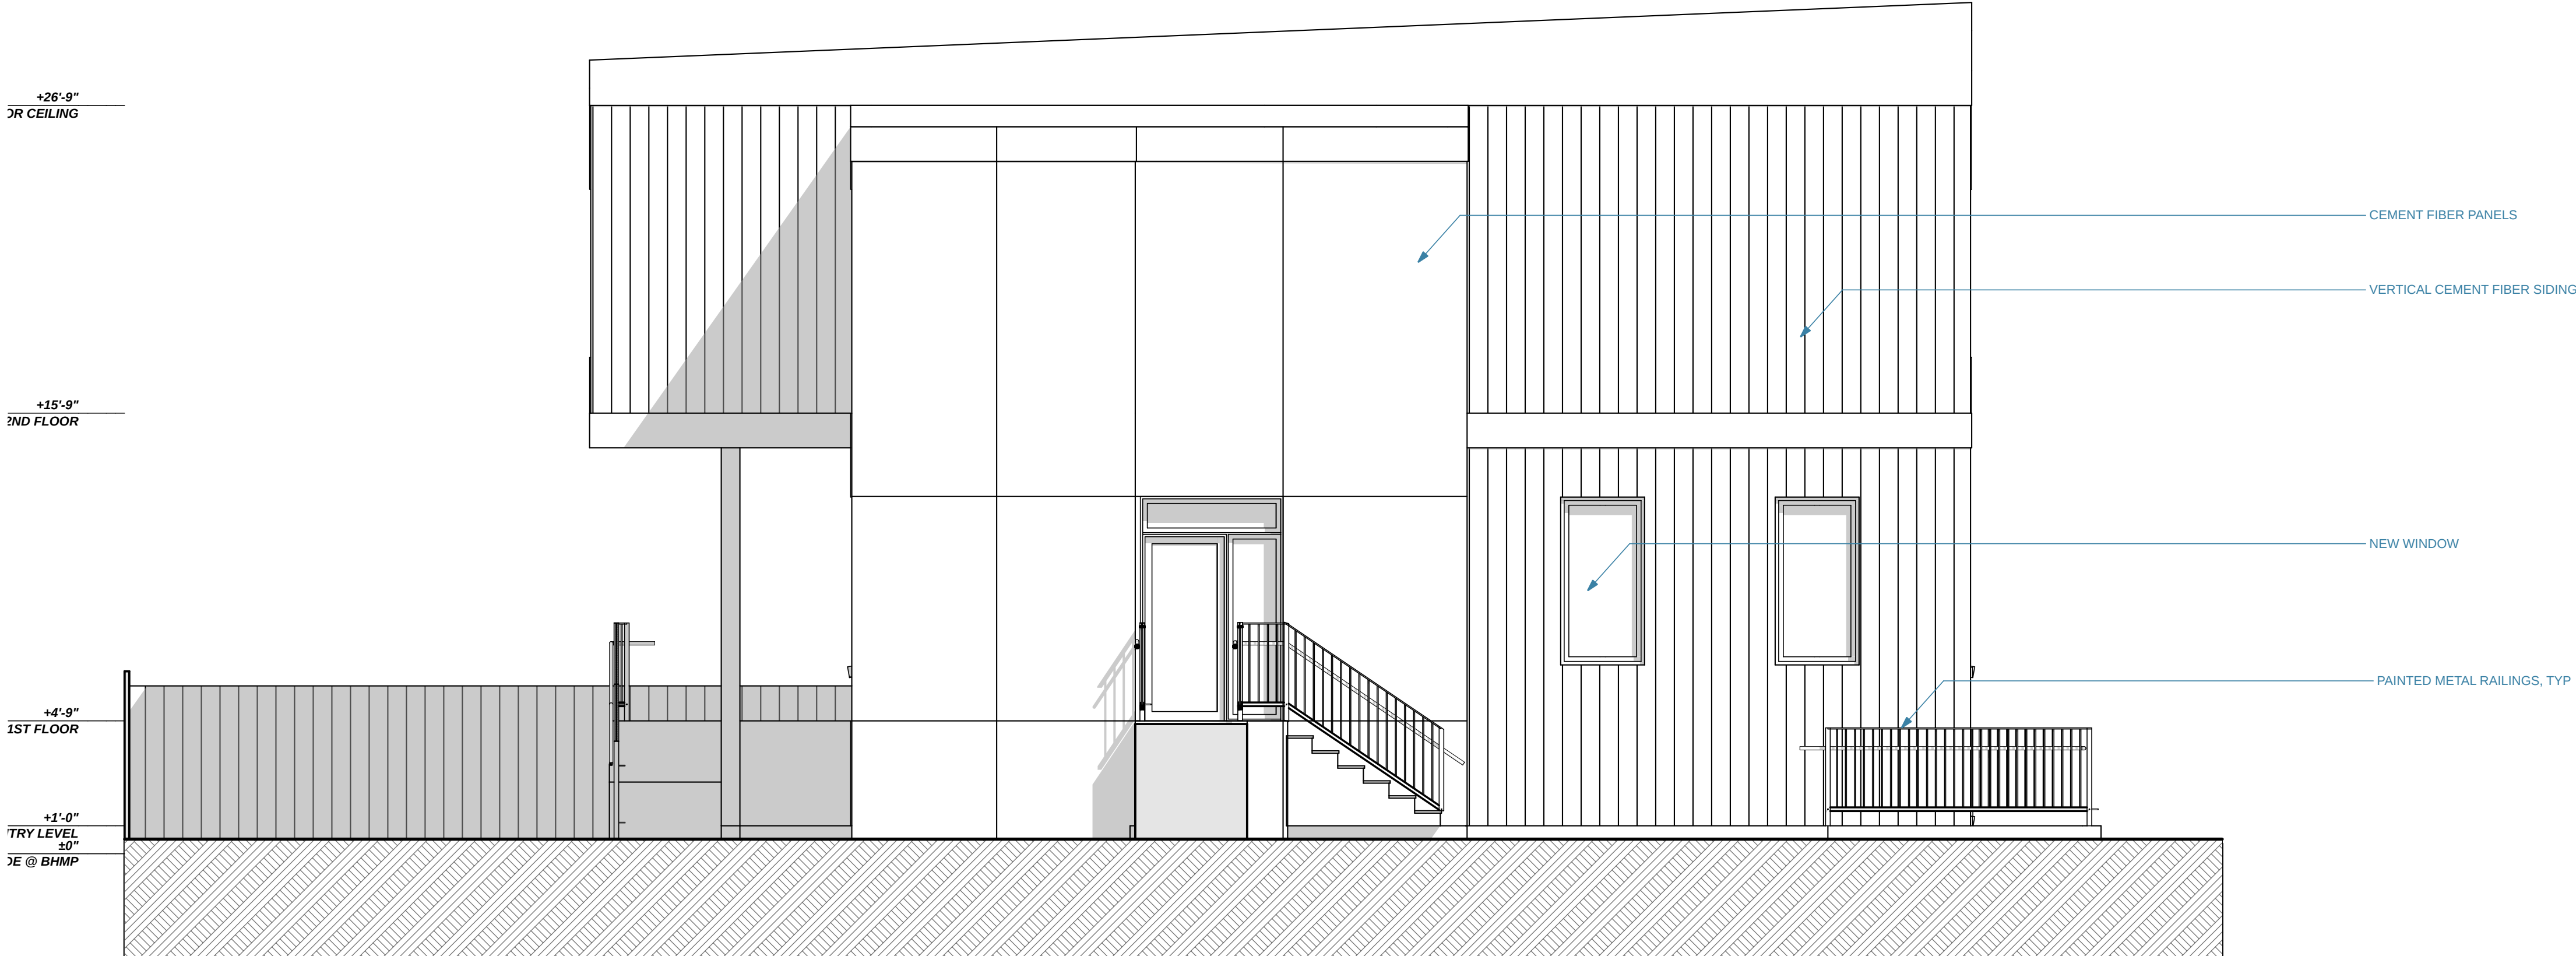

REAR ELEVATION
SCALE: 1/4" = 1'-0"

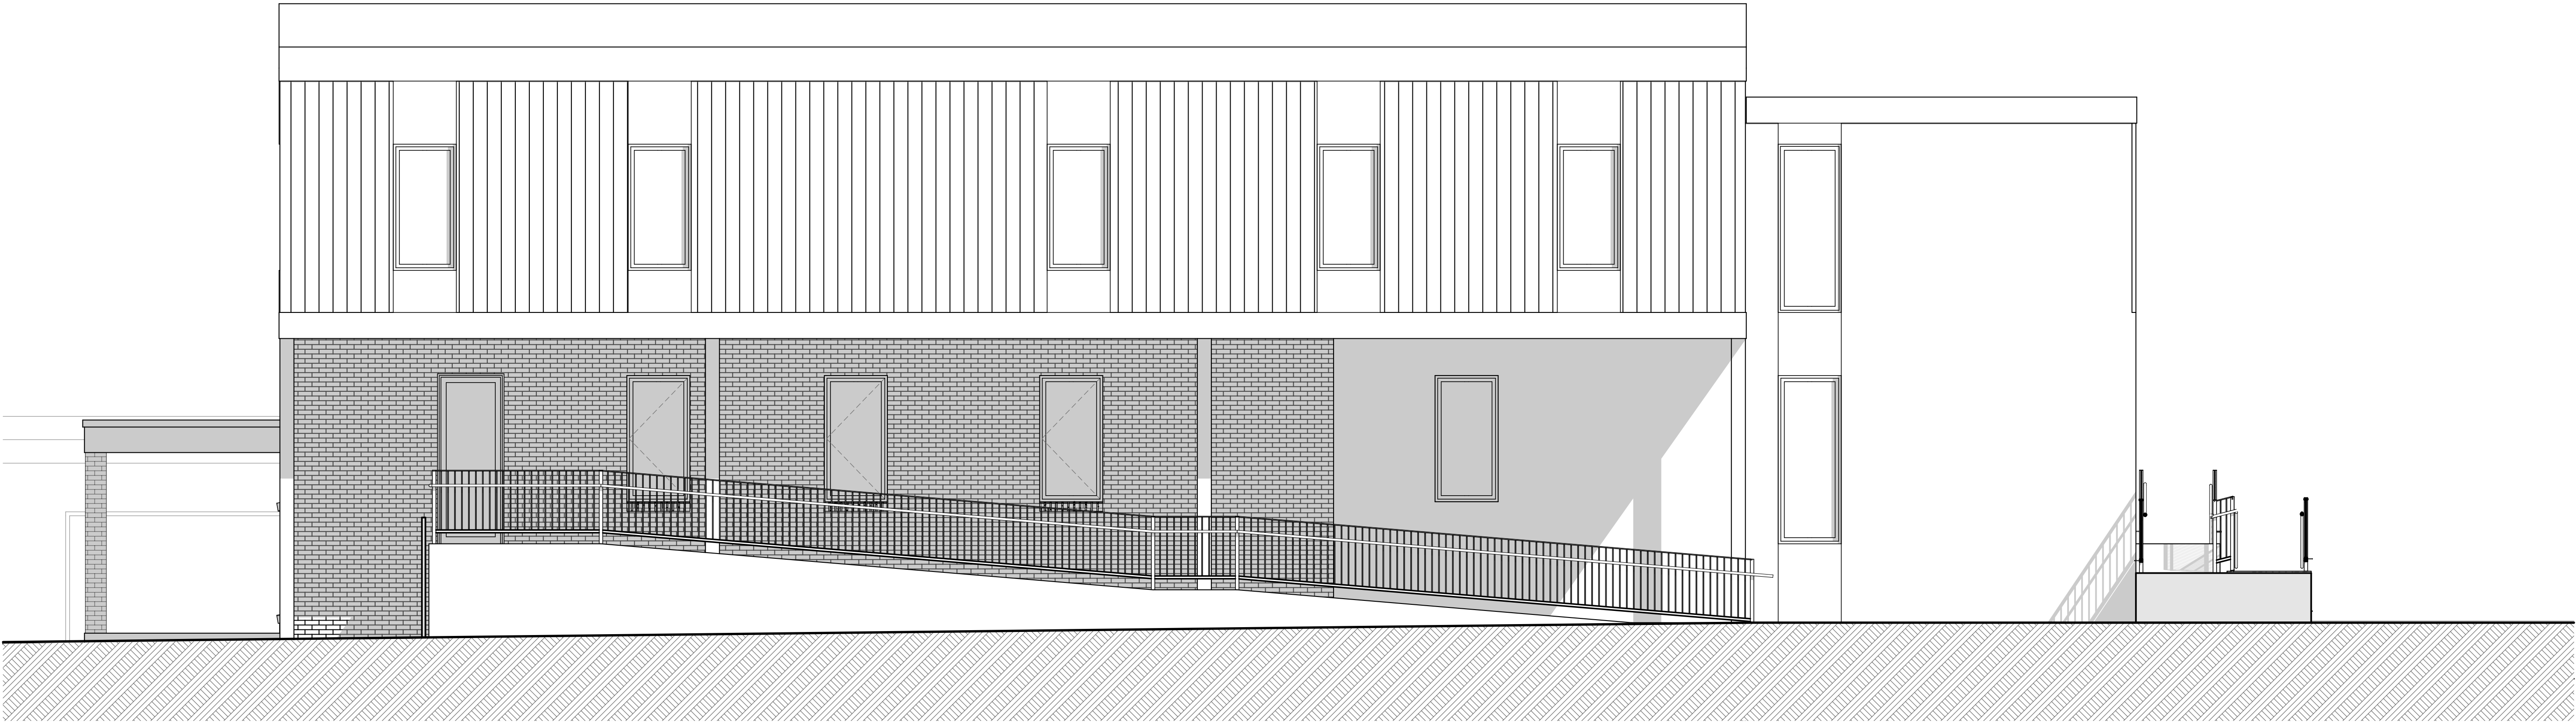

SIDE ELEVATION B
SCALE: 1/4" = 1'-0" **1**

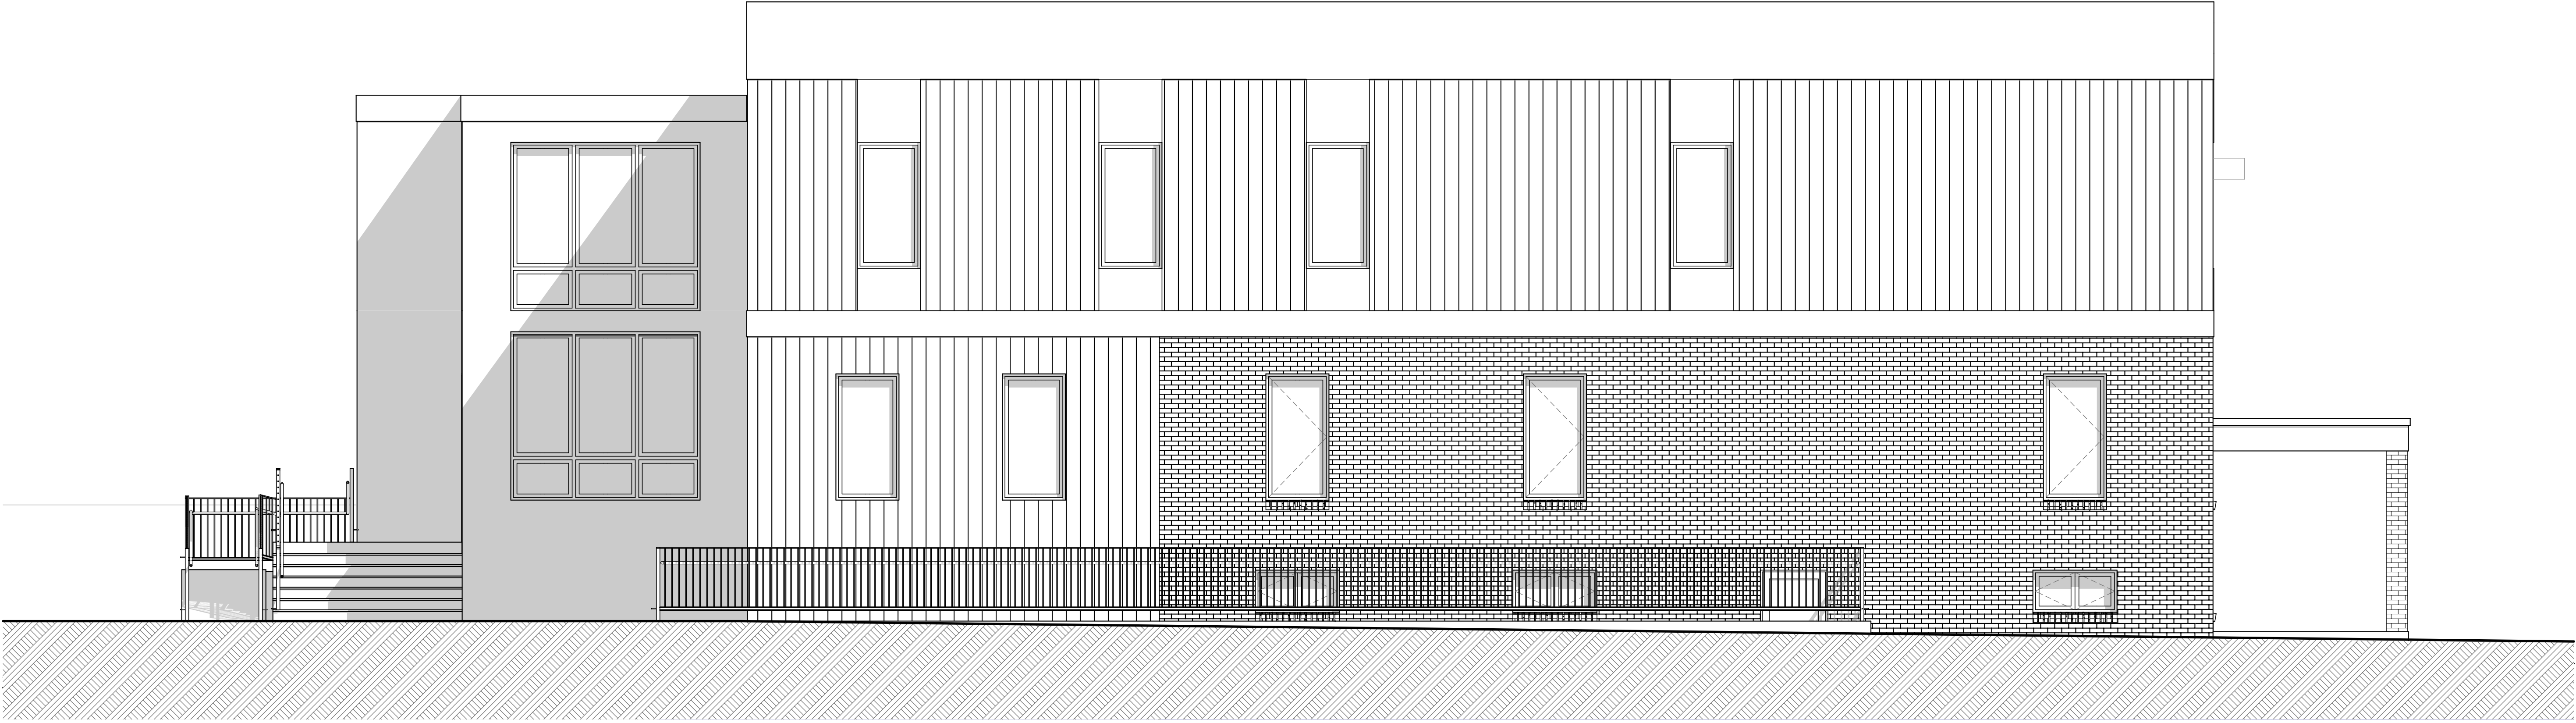

SIDE ELEVATION A
SCALE: 1/4" = 1'-0" **2**

