




BRYANT ROBERSON RES

3018 N St SE Washington DC 20019

JONATHAN KUHN ARCHITECT
508 KENNEDY STREET NW WASHINGTON DC 20011
T: 202.494.1561
JONATHAN@KUHNARCHITECT.COM
WWW.KUHNARCHITECT.COM

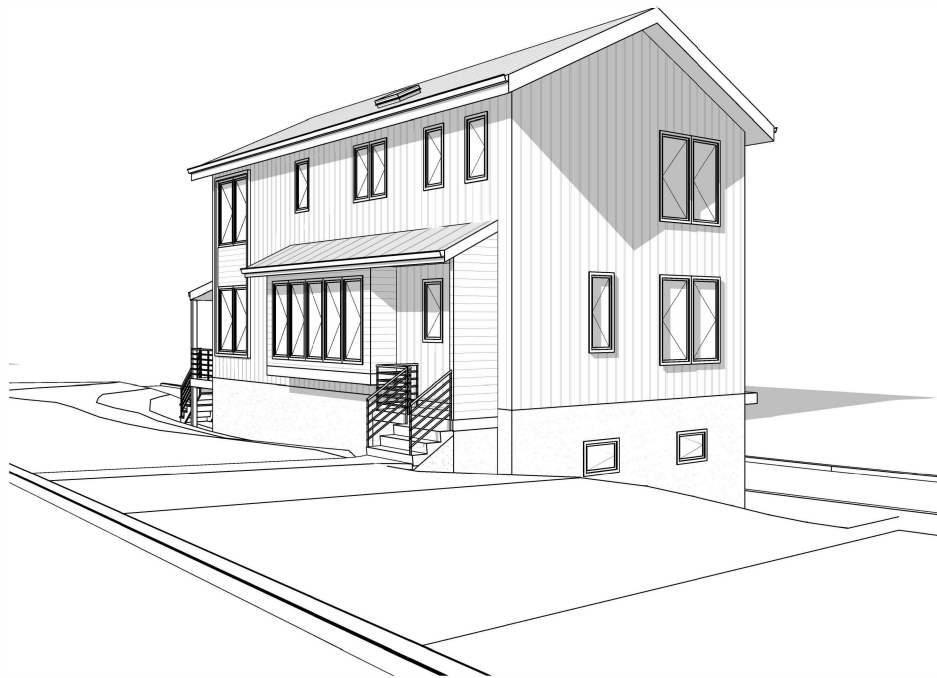

BRYANT ROBERSON RES

3018 N St SE Washington DC 20019

07.NOVEMBER.2024 BZA SET

Board of Zoning Adjustment
District of Columbia
CASE NO.21199
EXHIBIT NO.23A


BRYANT ROBERSON RES
3018 N St SE Washington



SCALE
1/4" = 1'-0"


SHRIT NO.

AIOI

 


JK_A

JONATHAN KUHN ARCHITECT

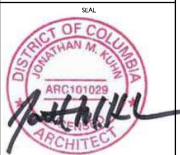308 KENNEDY STREET NW, #313
WASHINGTON DC 20001
T: 202.494.5061
JONATHAN@KUHNARCHITECT.COM
WWW.KUHNARCHITECT.COMBRYANT ROBERSON RES
3018 N St. SE Washington
DC 20019ISSUE RECORD:
07.NOVEMBER.2024
BZA SET
REVISION SCHEDULE
NO. DATESHEET NAME
PROPOSED SECOND
FLOOR + ROOF PLANSCALE:
1/4" = 1'-0"


SHEET NO.

A102

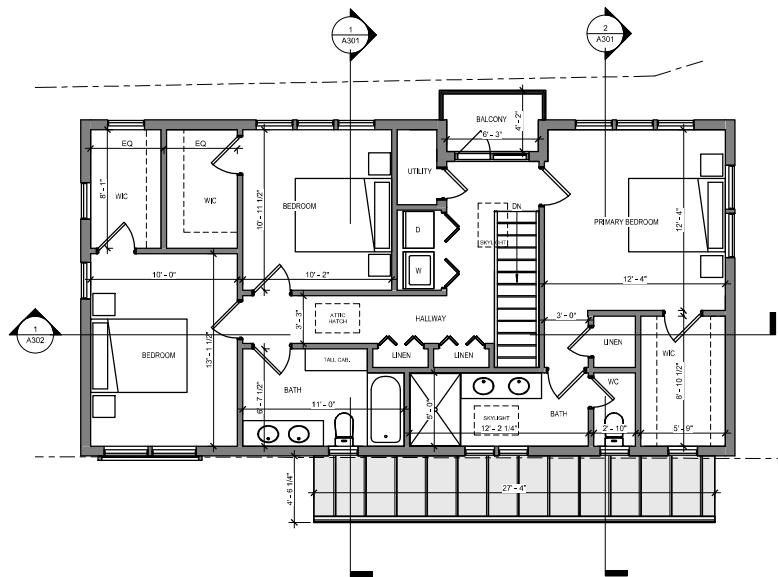


1 PROPOSED SECOND FLOOR PLAN

1/4" = 1'-0"

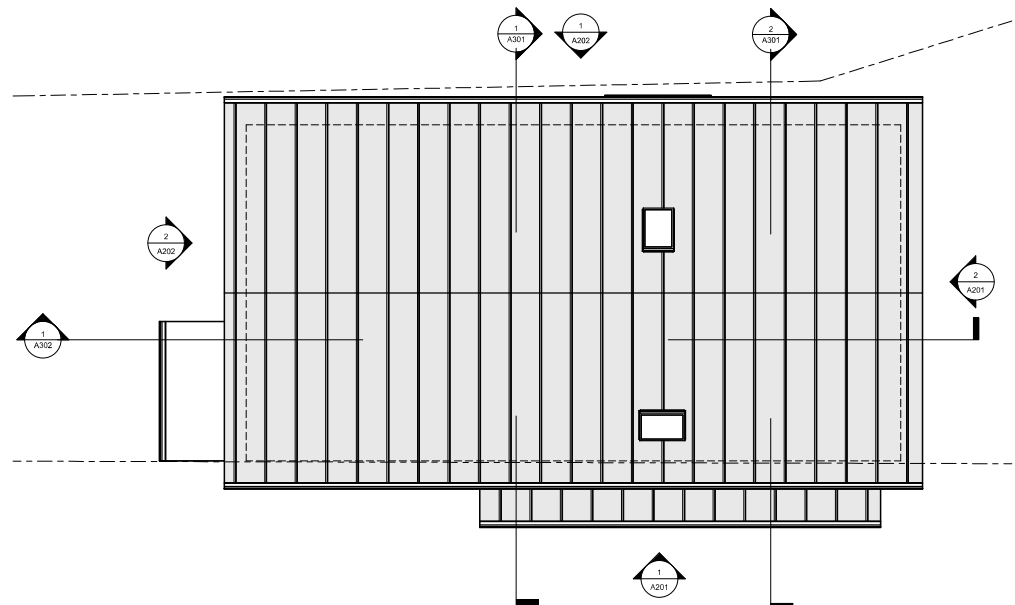

2 PROPOSED ROOF PLAN

1/4" = 1'-0"

 


BRYANT ROBERSON RES
3018 N St SE Washington
DC 20019



SCALE
1/4" = 1'-0"

SHIRT NO. _____

A201

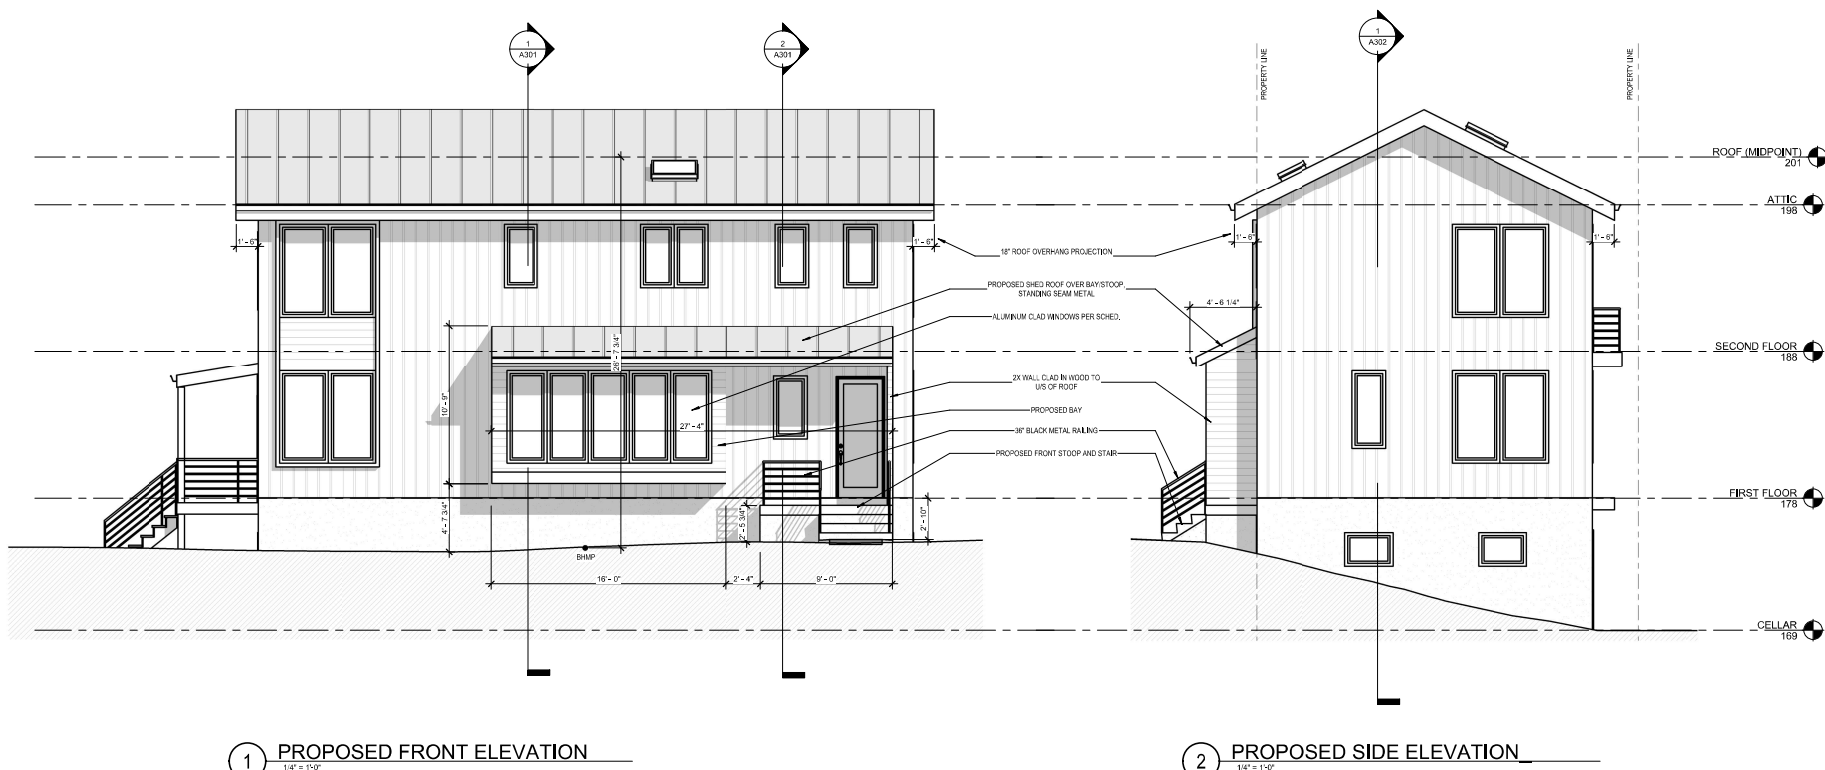



JK_A

JONATHAN KUHN ARCHITECT

308 KENNEDY STREET NW, #313
WASHINGTON DC 20011
T: 202.494.5061
JONATHAN@KUHNARCHITECT.COM
WWW.KUHNARCHITECT.COMBRYANT ROBERSON RES
3018 N St. SE Washington
DC 20019ISSUE RECORD
07.NOVEMBER.2024
BZA SET
REVISION SCHEDULE
NO. DATESHEET NAME
PROPOSED
ELEVATIONSSCALE
1/4" = 1'-0"

SHEET NO.

A202

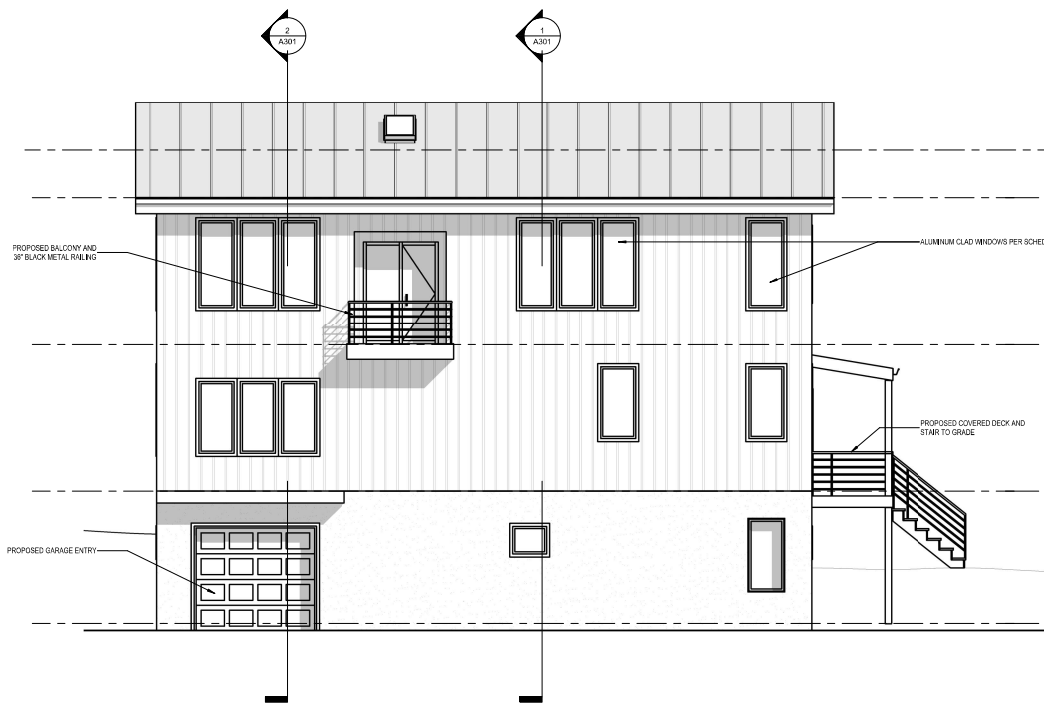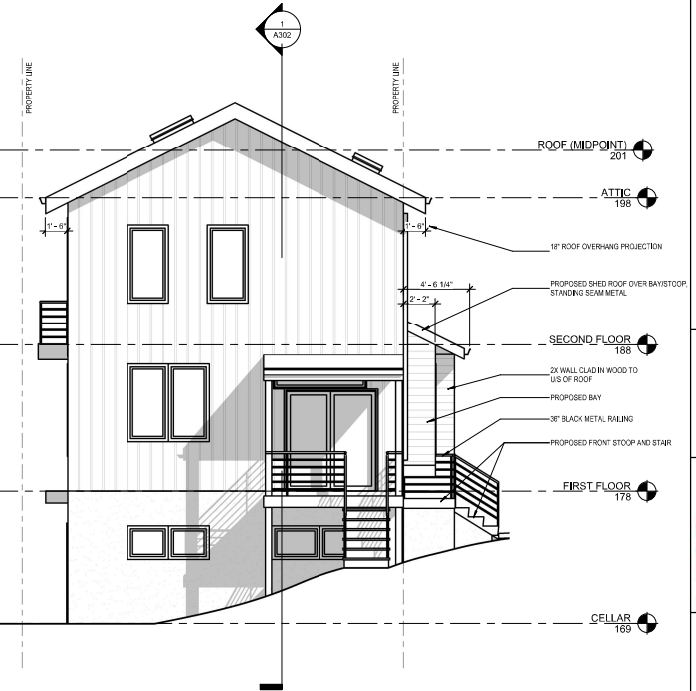1 PROPOSED REAR ELEVATION
1/4" = 1'-0"2 PROPOSED SIDE ELEVATION
1/4" = 1'-0"

308 KENNEDY STREET NW, #313
WASHINGTON DC 20011
T: 202.494.5061
JONATHAN@KUHNARCHITECT.COM
WWW.KUHNARCHITECT.COM

BRYANT ROBERSON RES
3018 N St SE Washington
DC 20019

ISSUE RECORD

07.NOVEMBER.2024

BZA SET

REVISION SCHEDULE

NO.	DATE
-----	------




SHEET NAME
BUILDING SECTION

SCALE
1/4" = 1'-0"


SHIRT NO. _____

A301

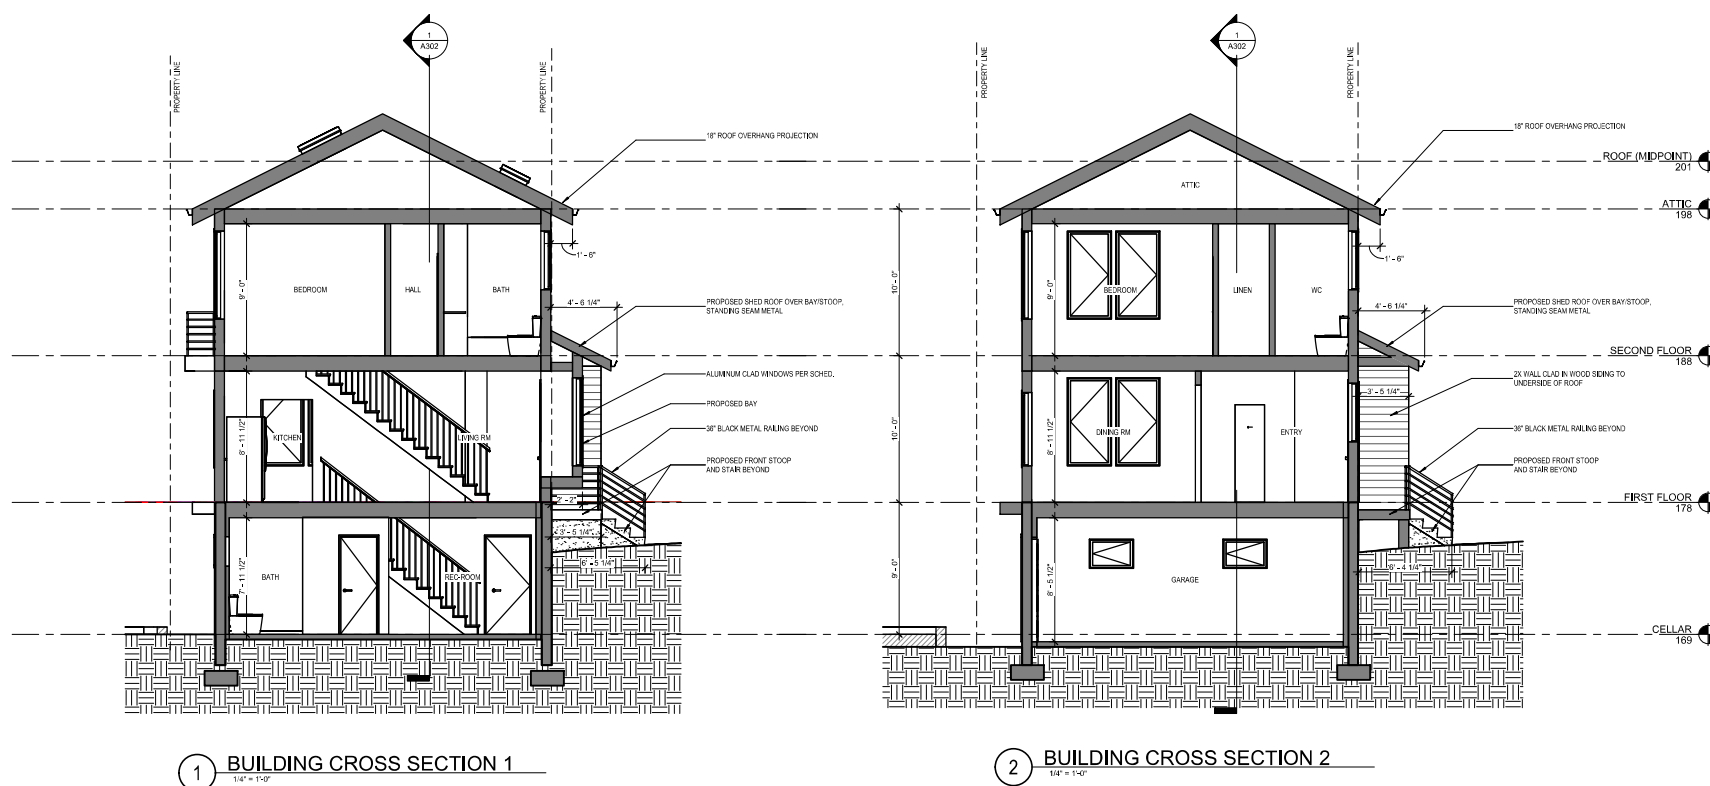


JK_A

JONATHAN KUHN ARCHITECT

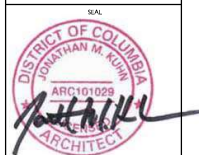308 KENNEDY STREET NW, #313
WASHINGTON DC 20001
T: 202.494.5061
JONATHAN@KUHNARCHITECT.COM
WWW.KUHNARCHITECT.COMBRYANT ROBERSON RES
3018 N St. SE Washington
DC 20019ISSUE RECORD:
07.NOVEMBER.2024
BZA SET
REVISION SCHEDULE
NO. DATESHEET NAME
BUILDING SECTIONSCALE
1/4" = 1'-0"

SHEET NO.

A302

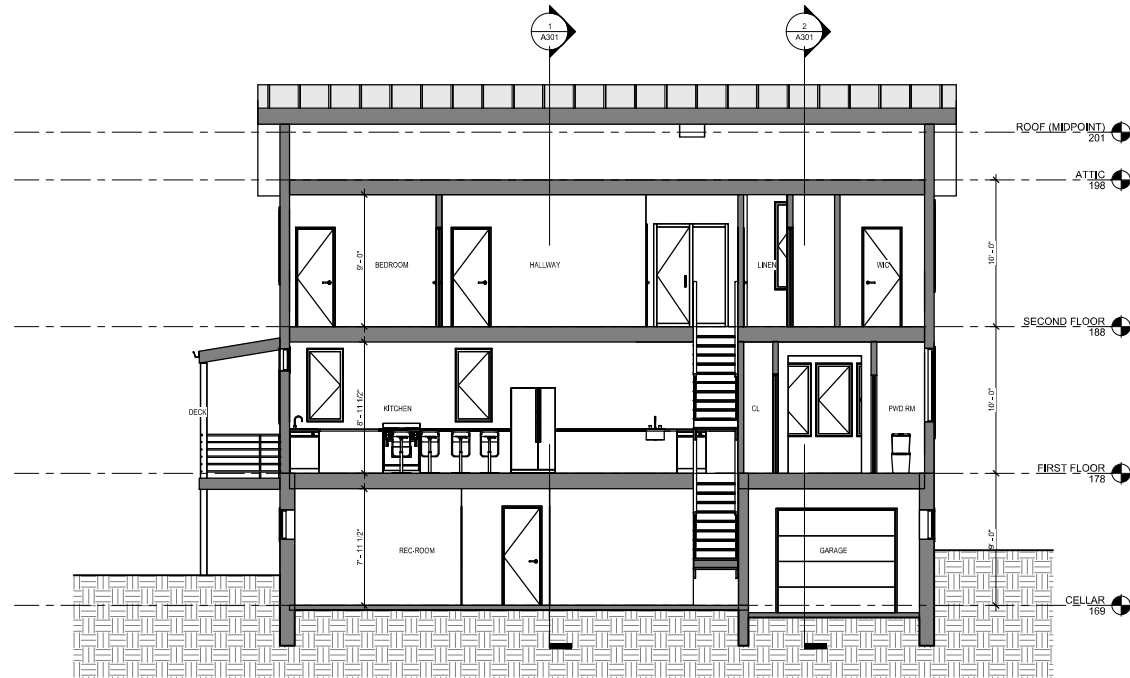

1 LONGITUDINAL BUILDING SECTION

1/4" = 1'-0"