


FRONT ELEVATION SCALE: 3/8"=1'-0" 1

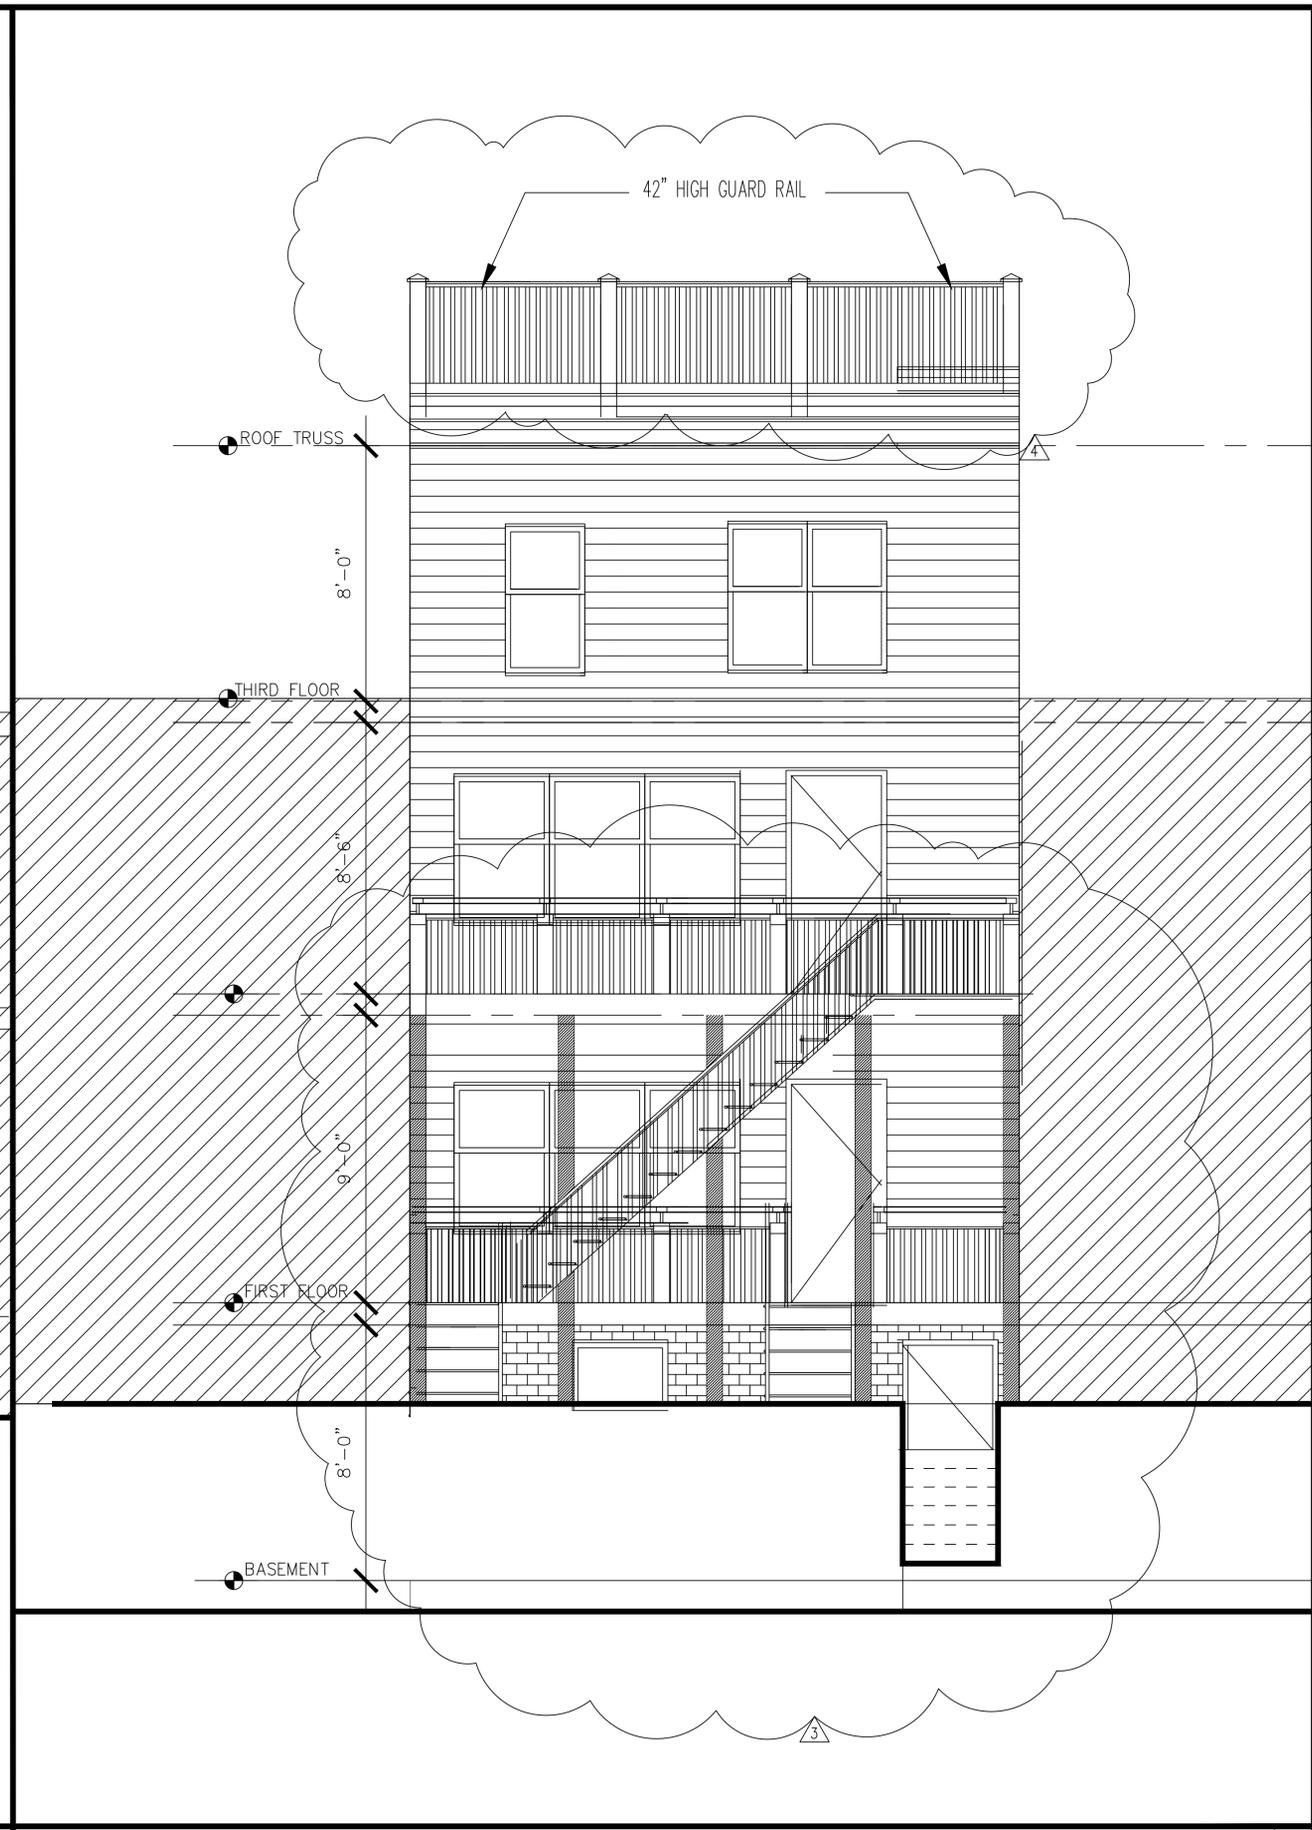

REAR ELEVATION SCALE: 3/8"=1'-0" 2

Client/Project  
**ALEXANDER-BENONS LLC**  
 INTERIOR RENOVATION  
 1206 STAPLES ST NE  
 WASHINGTON, D.C 20002

Consultants  
**K.T. BROOKINS**  
**Brookins Architectural**  
**Services Inc.**  
 1 Hard Spring Ct.  
 Owings Mills, MD 21117

Consultants

Revision	Date	Remarks
2	4/29/24	PERMIT REVIEW
3	7/17/24	PERMIT REVIEW
4	3/26/25	BZA ZONING REVIEW

Revision	Date	Remarks
2	4/29/24	PERMIT REVIEW
3	7/17/24	PERMIT REVIEW
4	3/26/25	BZA ZONING REVIEW

Drawing Title  
**ELEVATIONS**

JOB NO.  
 Seal  
 Date  
 12-8-23  
 Check By  
 LB  
 Scale  
 3/8"=1'-0"  
 Drawn By  
 K.T.B  
 Sheet Number  
**A.201**