



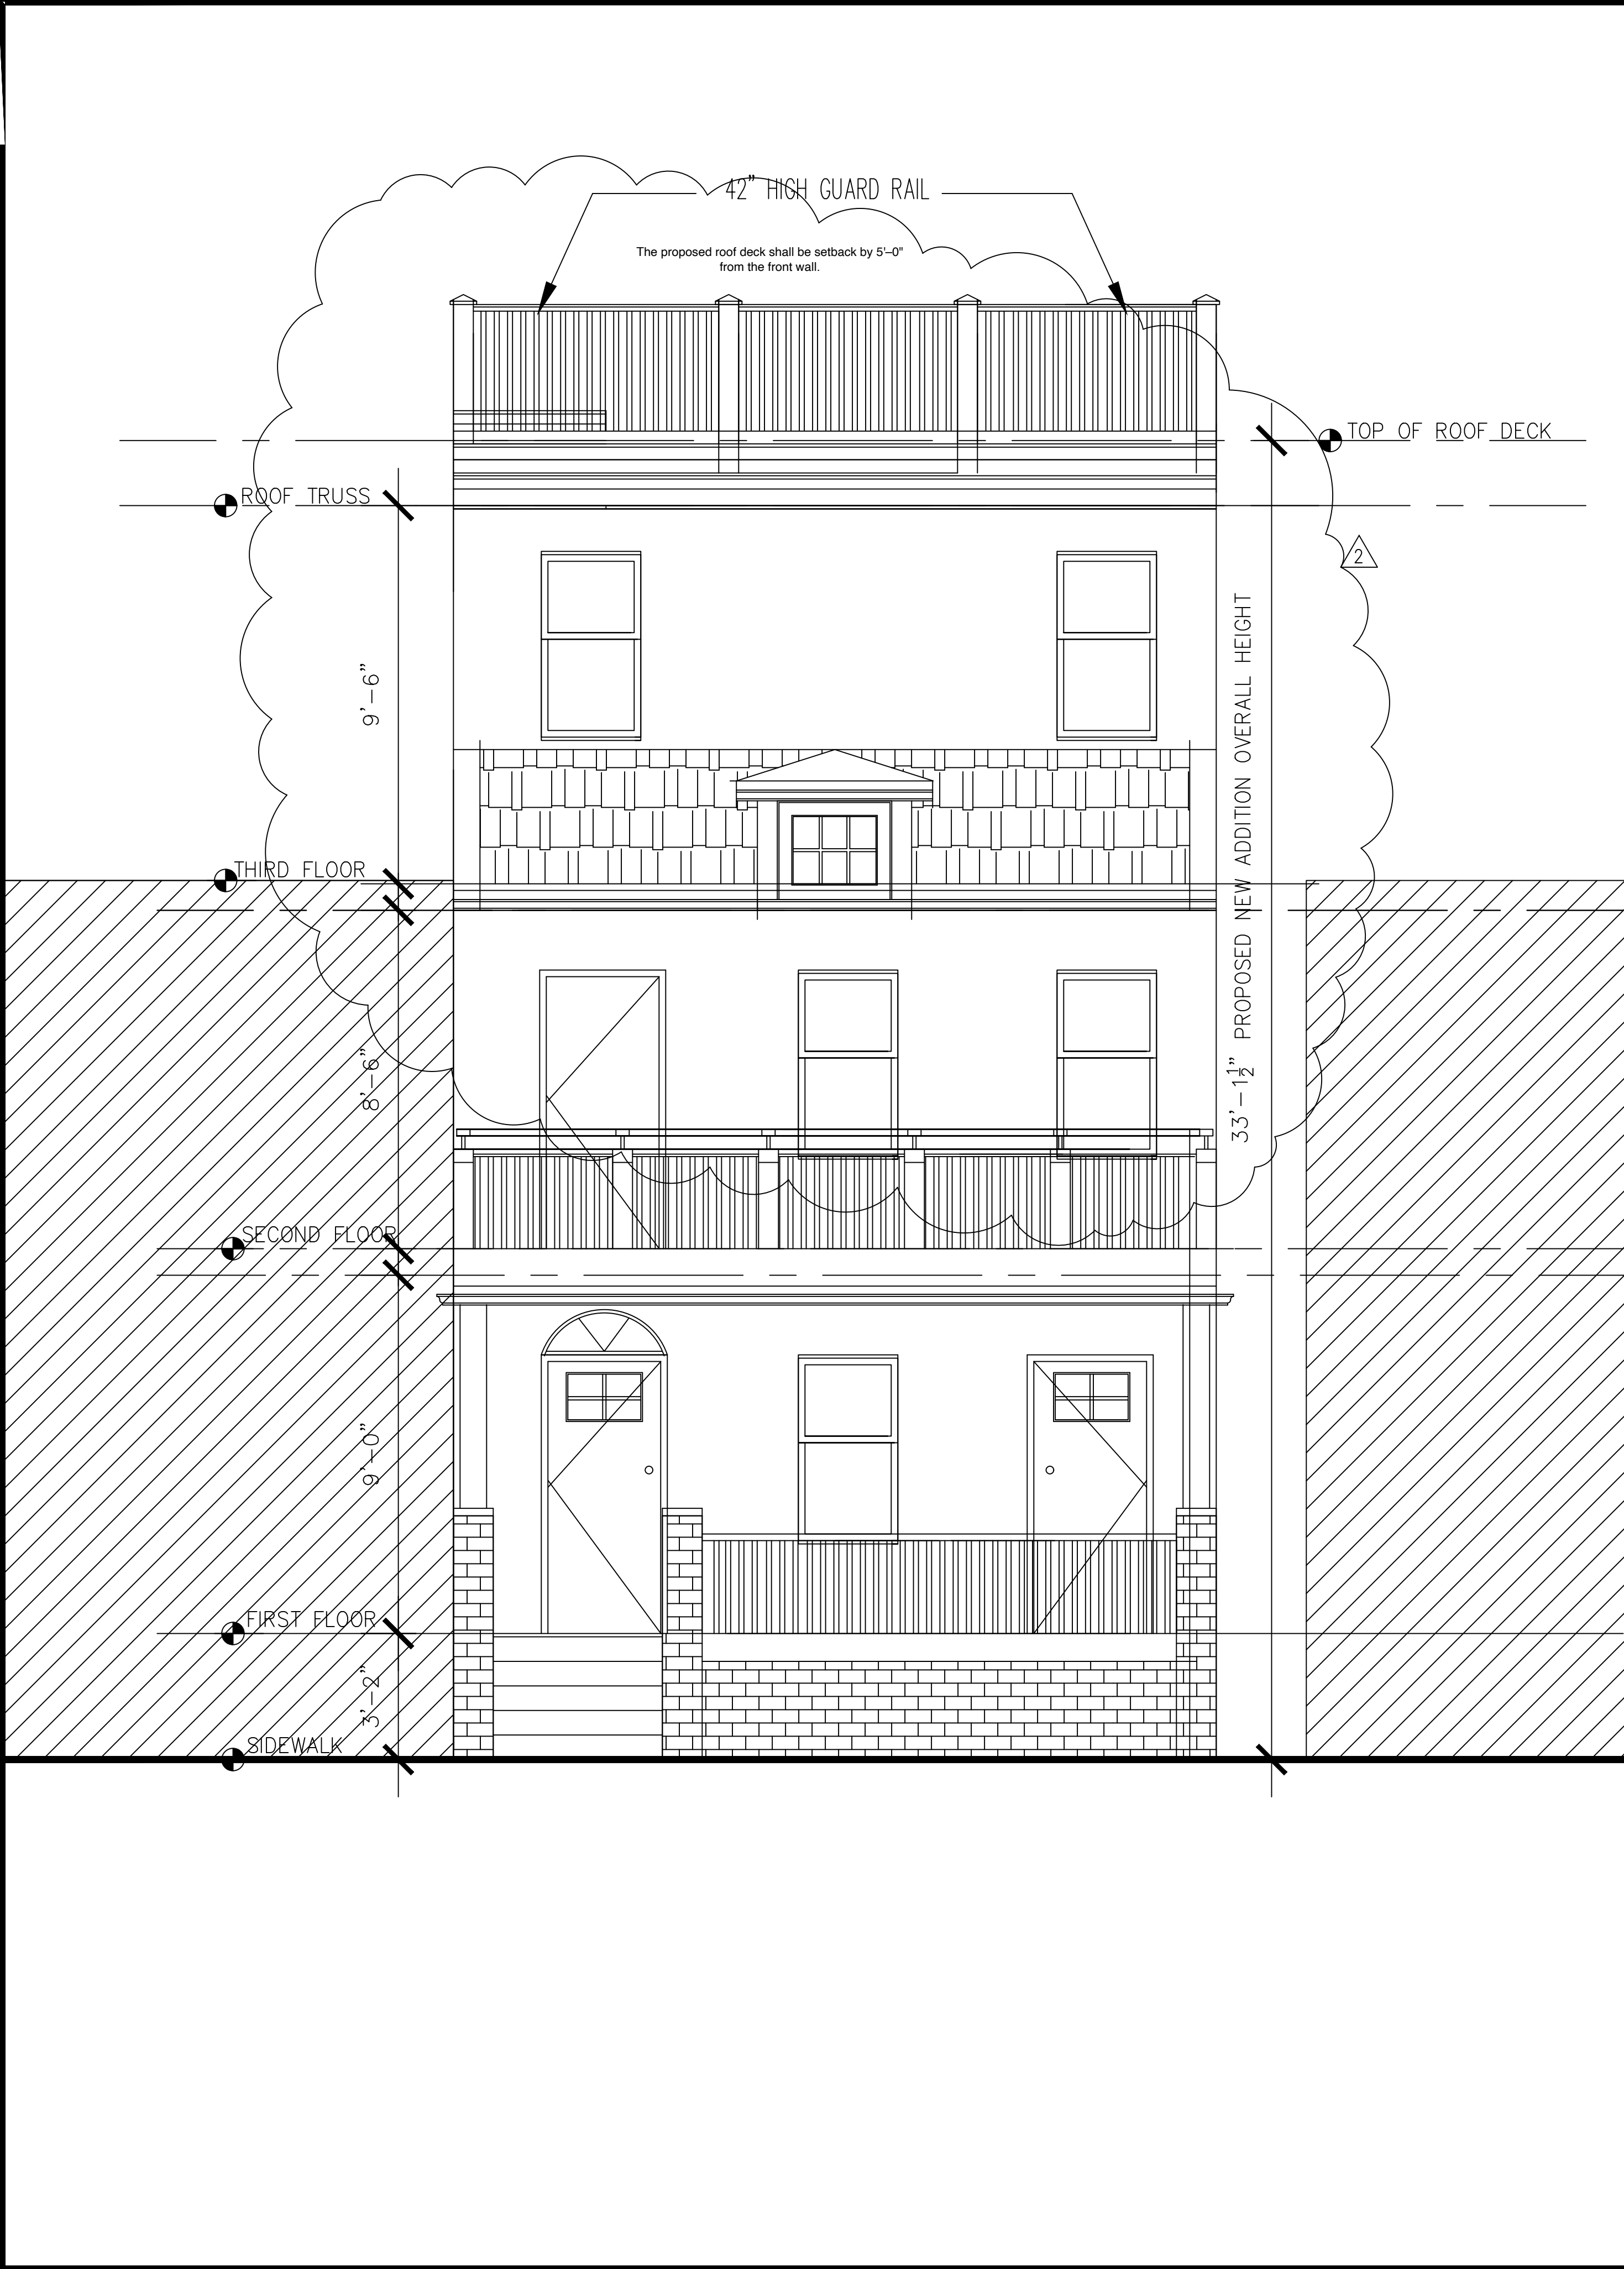

FRONT ELEVATION 1

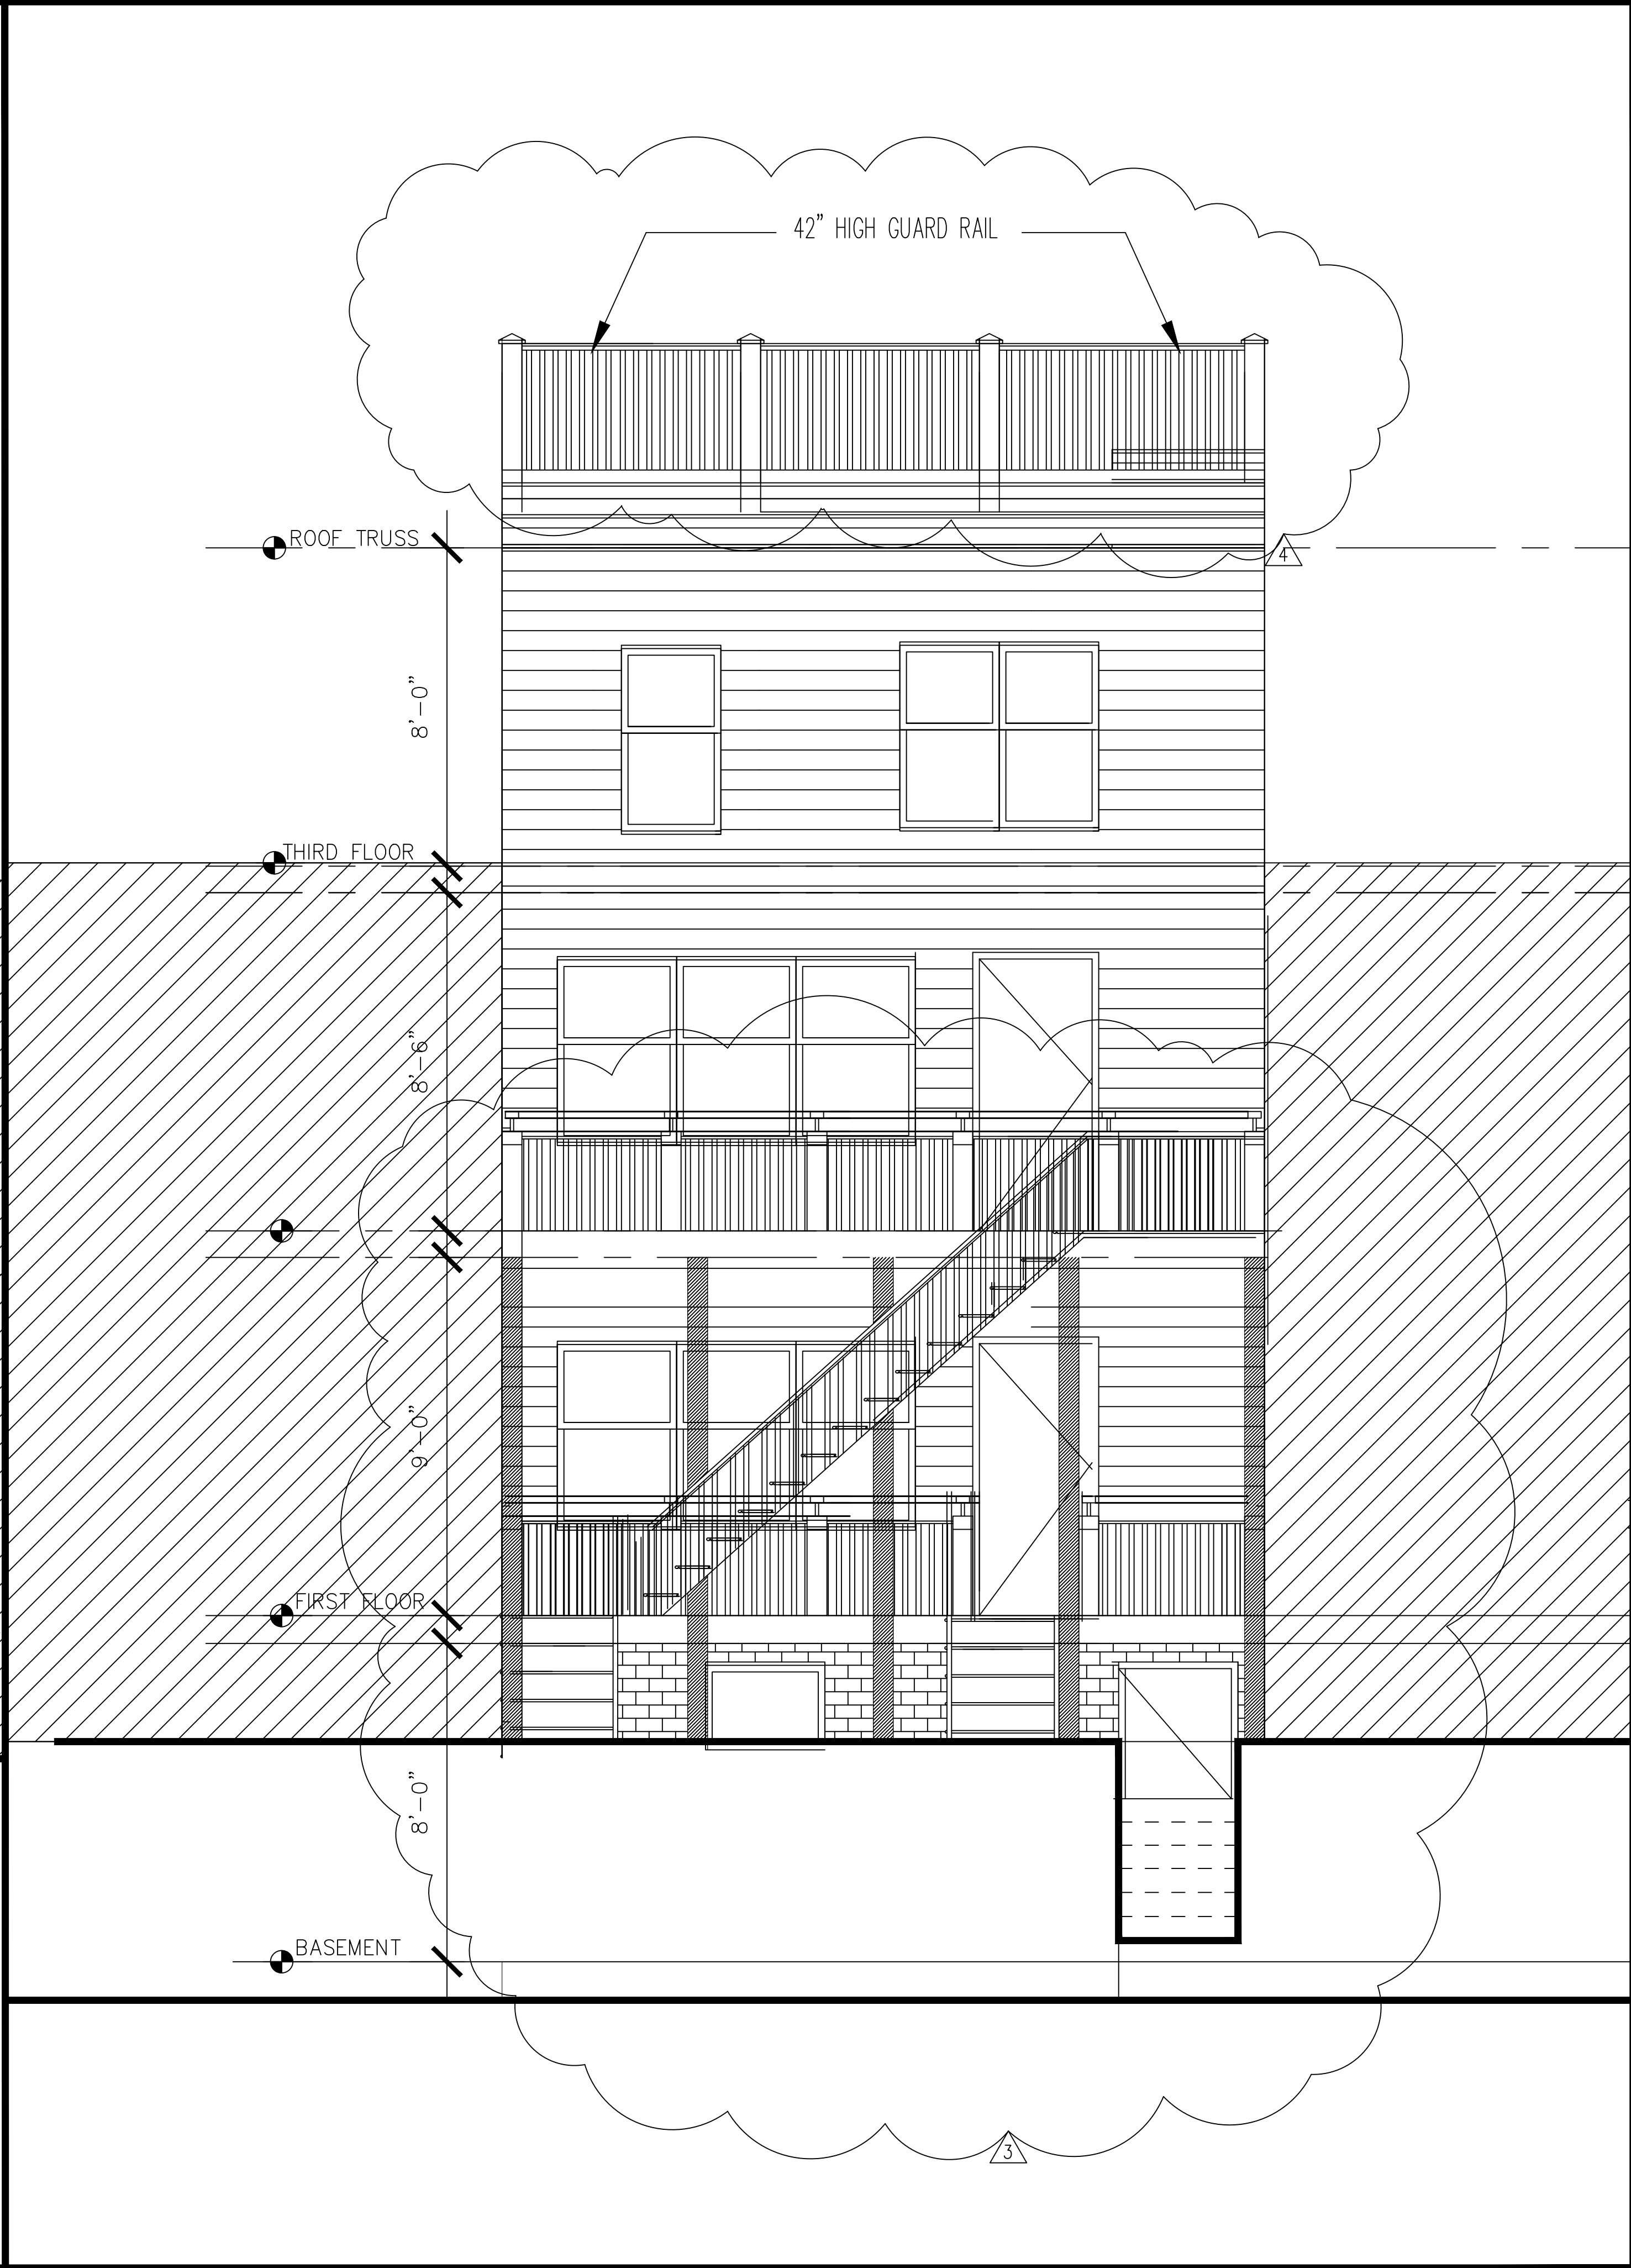

REAR ELEVATION 2

Client/Project
ALEXANDER-BENONS LLC
INTERIOR RENOVATION
1206 STAPLES ST NE
WASHINGTON, D.C 20002

Consultants
K.T. BROOKINS
Brookins Architectural
Services Inc.
1 Hard Spring Ct.
Owings Mills, MD 21117

Revision	Date	Remarks
2	4/29/24	PERMIT REVIEW
3	7/17/24	PERMIT REVIEW
4	3/26/25	BZA ZONING REVIEW

Drawing Title
ELEVATIONS

JOB NO.
Seal
Date
12-8-23
Scale
3/8"=1'-0"
Check By
LB
Drawn By
K.T.B
Sheet Number
A.201