


FIRE ESCAPE PLAN 4TH TO 3RD

SCALE: 3/8"=1'-0"


1

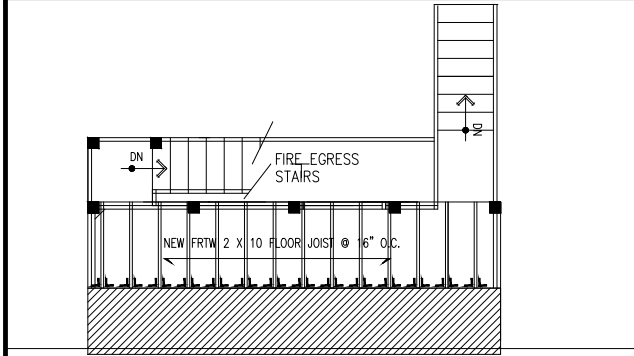

FIRE ESCAPE PLAN 2ND TO 1ST


SCALE: 3/8"=1'-0"

2

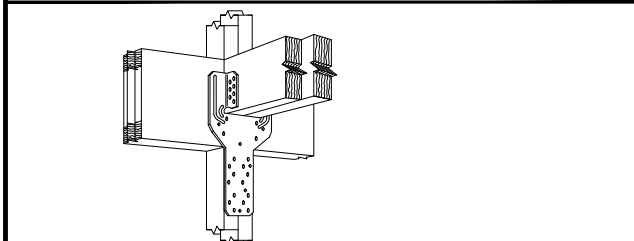


DECK CONNECTION DETAIL

3

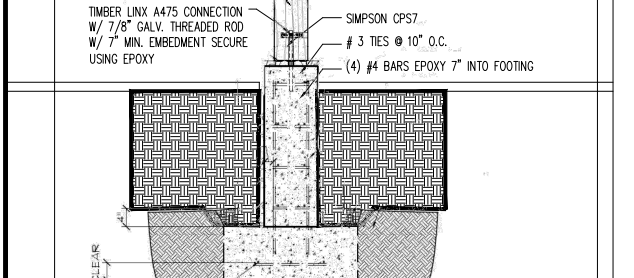

TYPICAL POST DETAIL


4

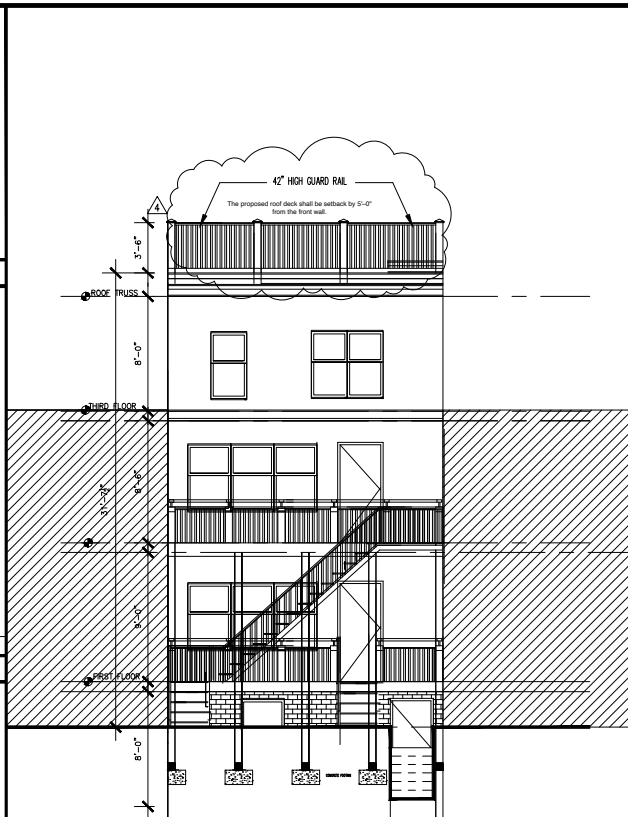

FIRE ESCAPE ELEVATION


SCALE: 1/4"=1'-0"

5

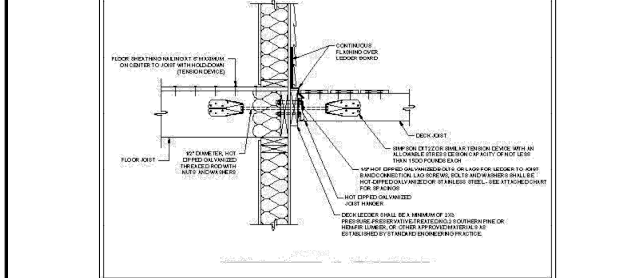


DECK CONNECTION FOR LATERAL LOADS

6

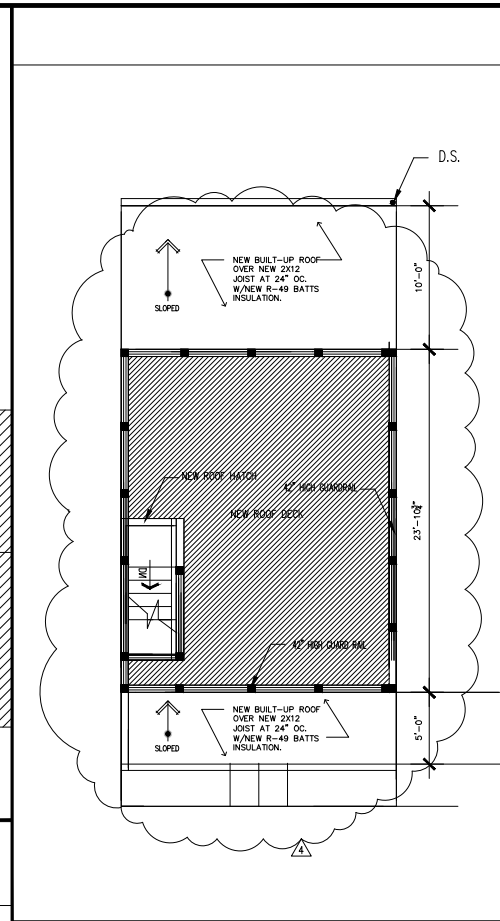

ROOF DECK PLAN

7

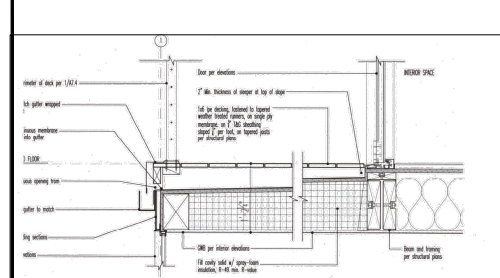

ROOF DECK DETAIL

8

Client/Project

ALEXANDER-BENONS LLC
INTERIOR RENOVATION
1206 STAPLES ST NE
WASHINGTON, D.C 20002

Consultants

K.T. BROOKINS
Brookins Architectural
Services Inc.
1 Hard Spring Ct.
Owings Mills, MD 21117


Consultants

Revision	Date	Remarks
1	2/28/24	PERMIT REVIEW
2	4/29/24	PERMIT REVIEW
3	2/5/25	BZA ZONING REVIEW
4	3/26/25	BZA ZONING REVIEW


Drawing Title

FIRE ESCAPE &
ROOF DECK DETAILS

JOB NO.	Date	Check By
	12-20-23	LB
	Scale	Drawn By
		K.T.B
	Sheet Number	
	S.2	

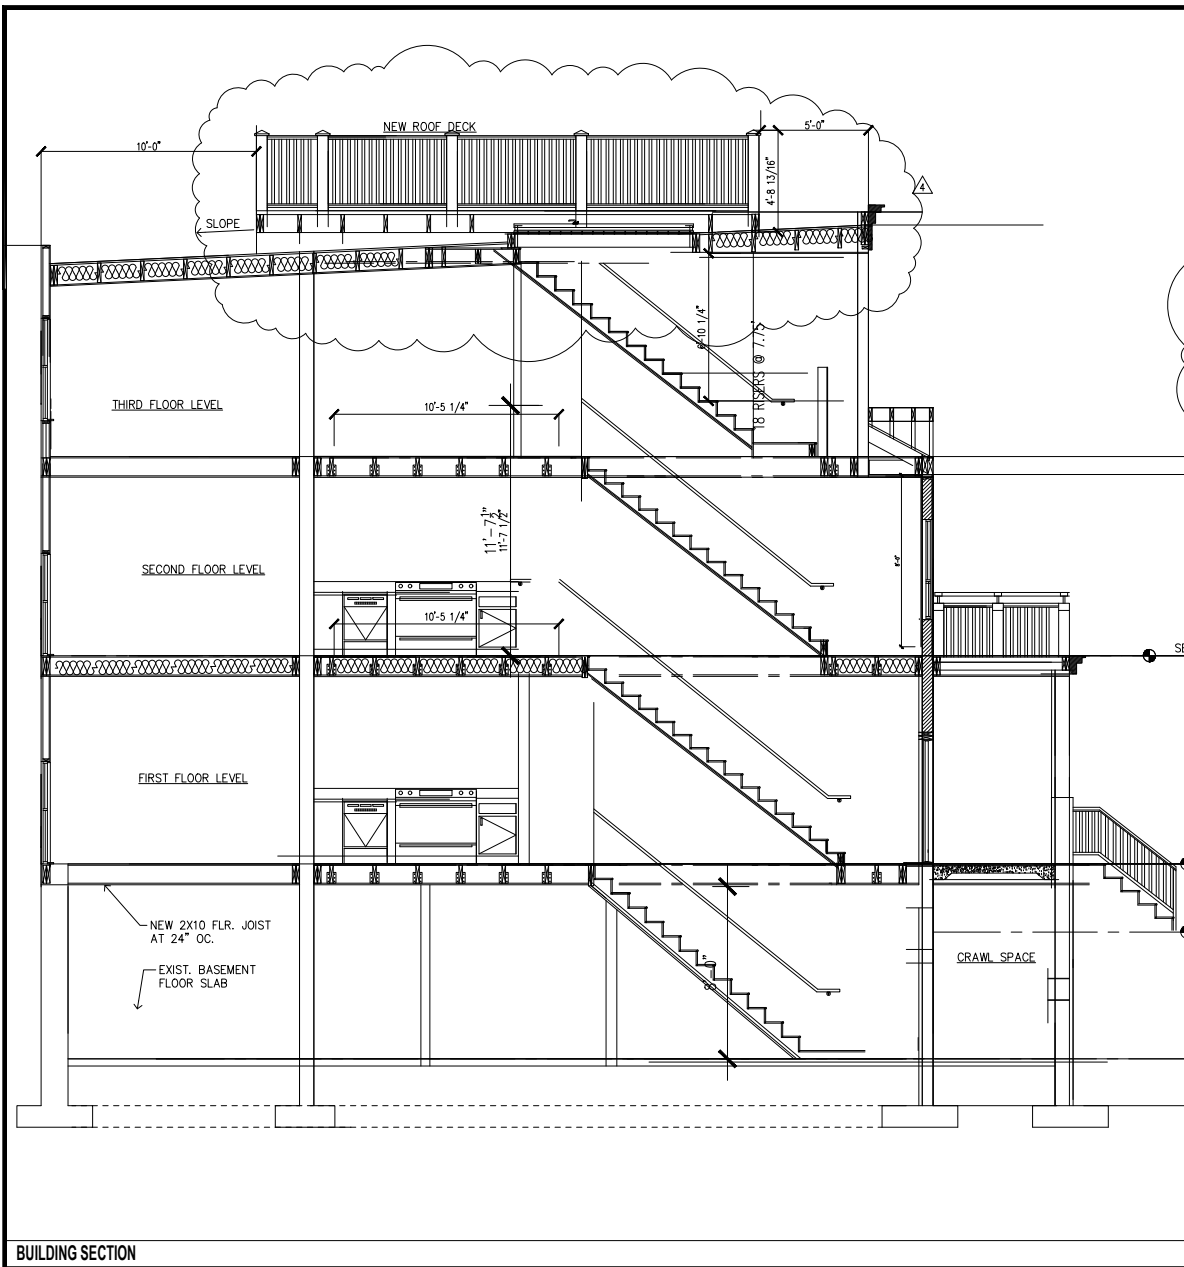

BUILDING SECTION

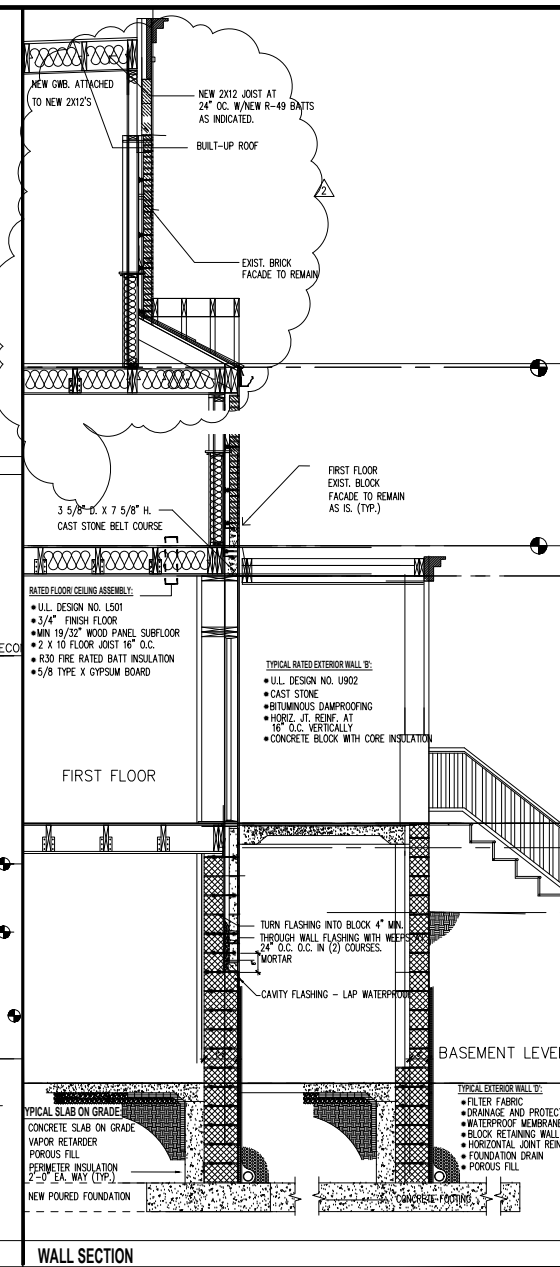

WALL SECTION

Client/Project
ALEXANDER-BENONS LLC
INTERIOR RENOVATION
1206 STAPLES ST NE
WASHINGTON, D.C 20002

Consultants
K.T. BROOKINS
Brookins Architectural
Services Inc.
1 Hard Spring Ct.
Owings Mills, MD 21117

Revision	Date	Remarks
1	2/28/24	PERMIT REVIEW
2	4/29/24	PERMIT REVIEW
3	3/26/25	BZA ZONING REVIEW

Drawing Title
BUILDING SECTION

Scale	Date	Check By
1/2" = 1'-0"	12-8-23	EG
Sheet Number	Drawn By	
A.301	KTB	

