


# Attachment B

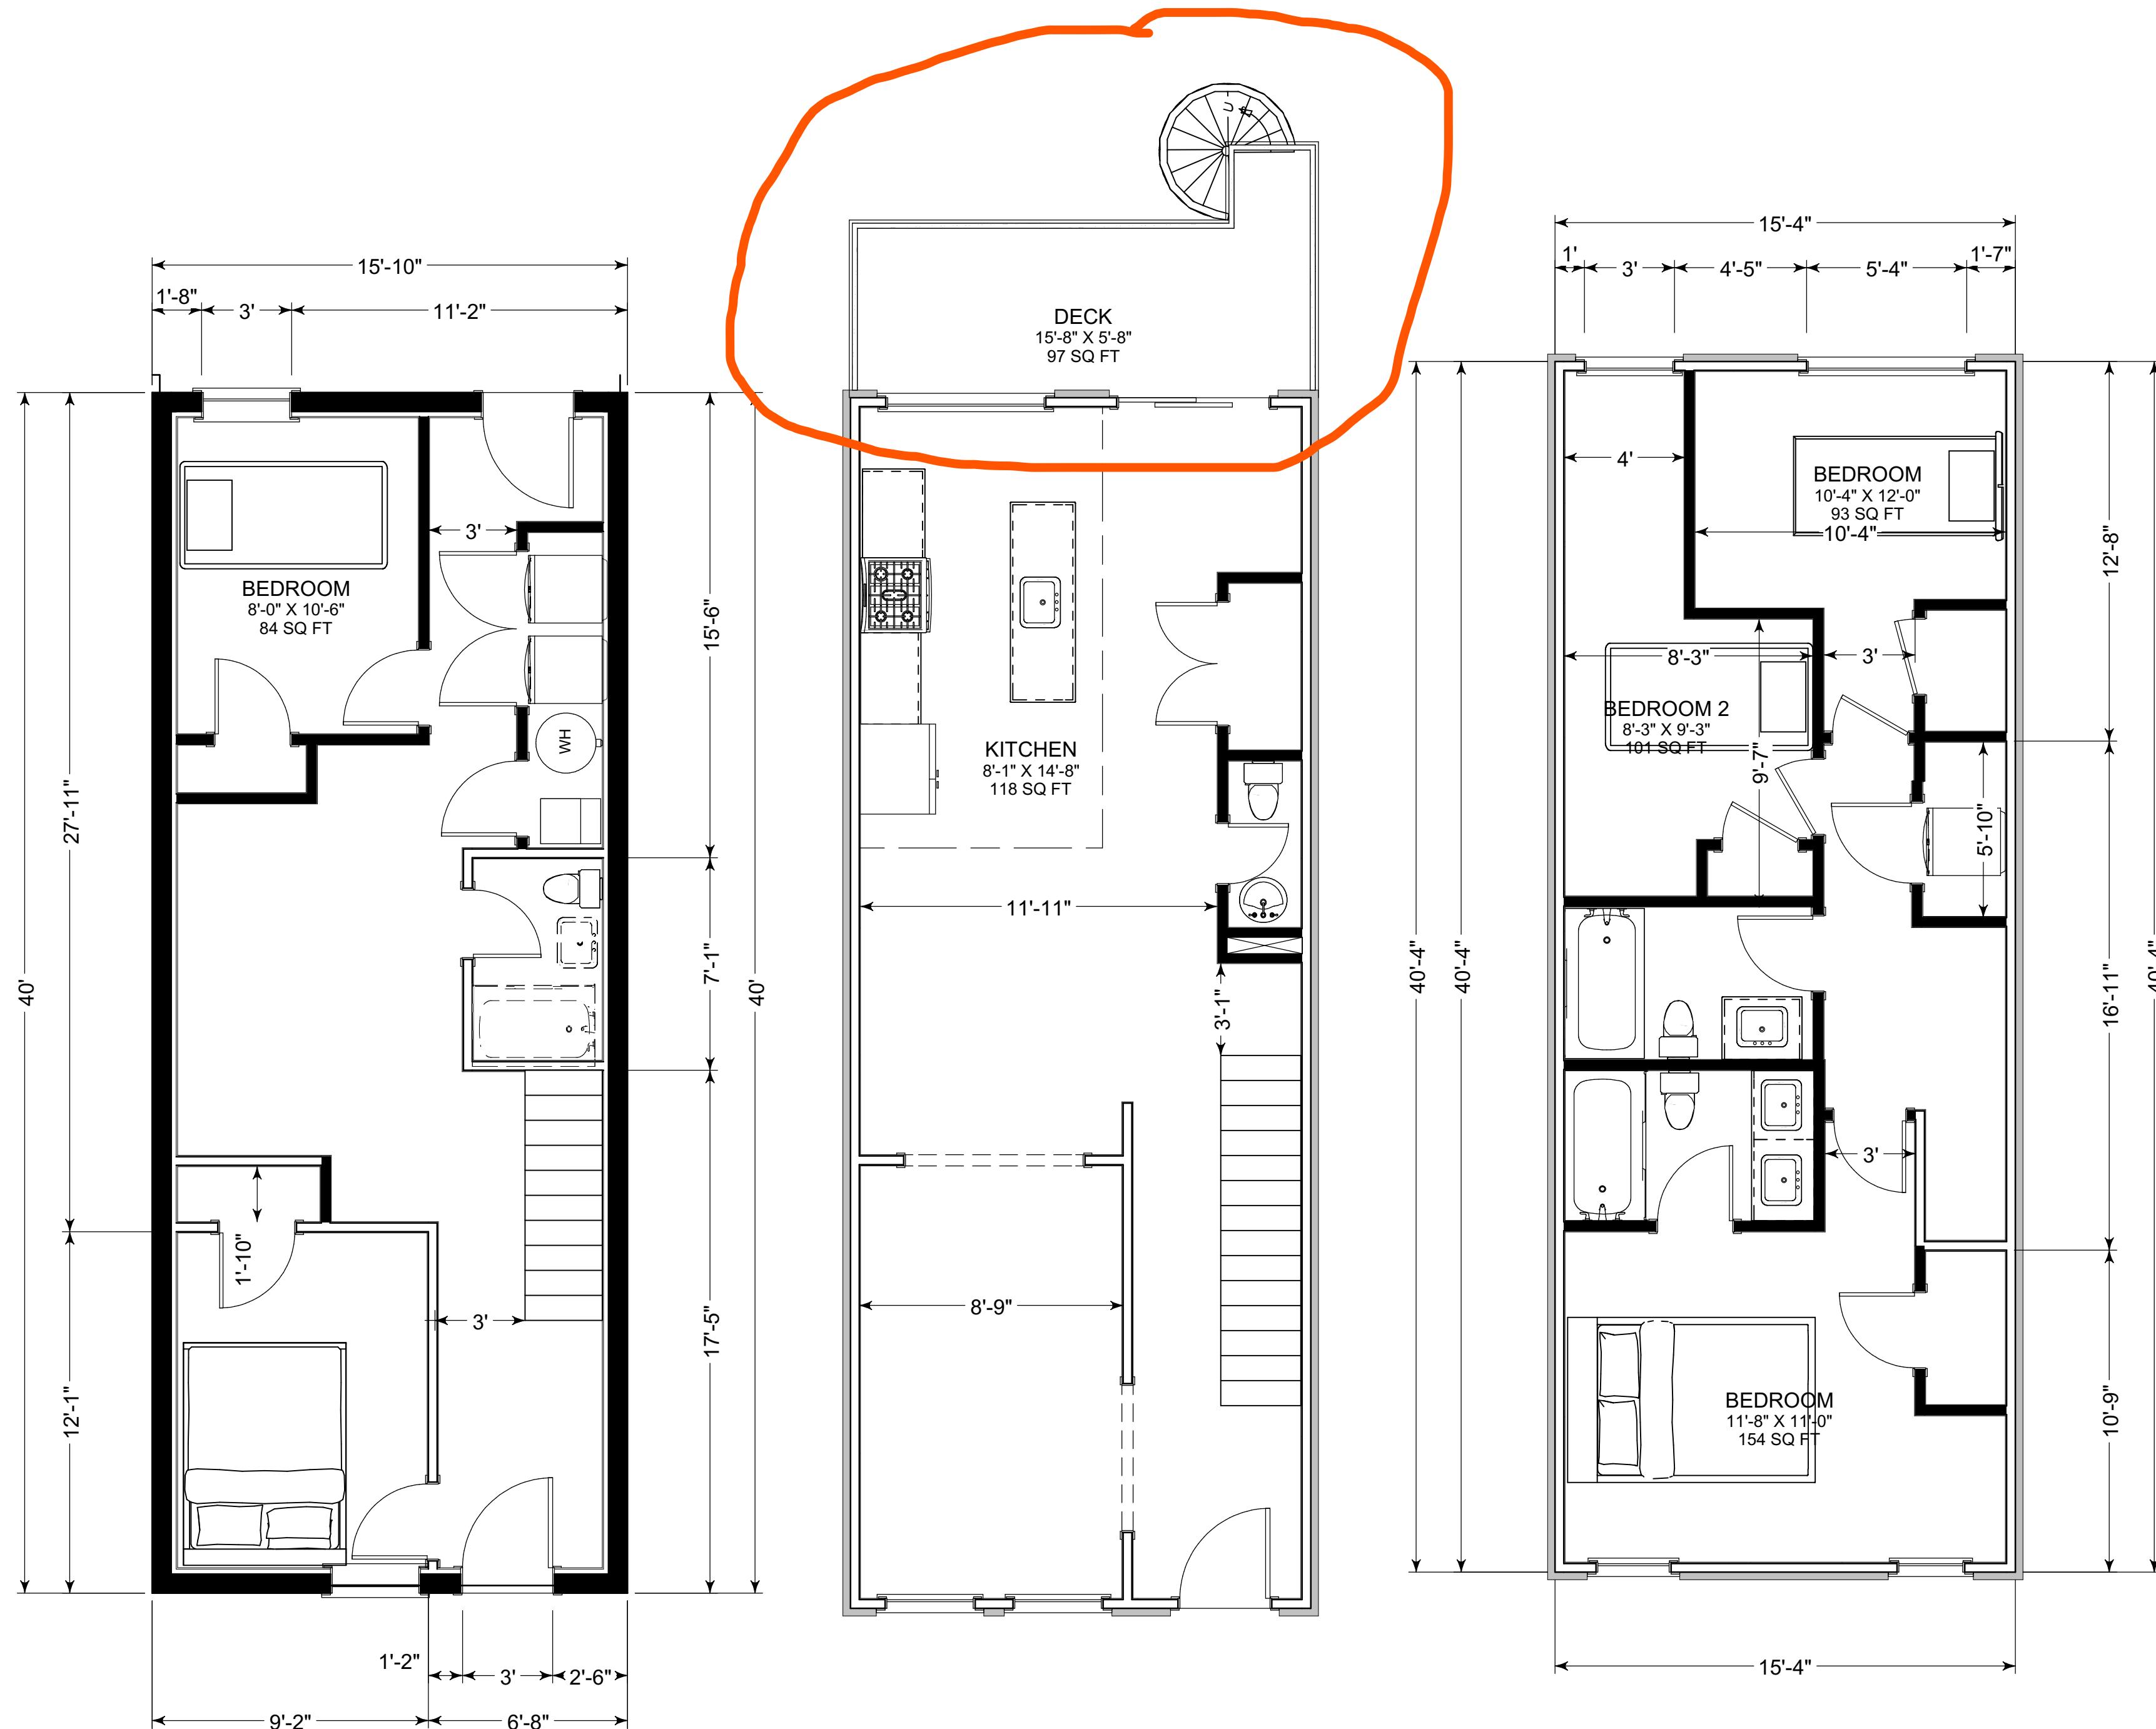

PROPOSED MAIN FLOOR PLAN  
SCALE 1/4"=1'

PROPOSED SECOND FLOOR PLAN  
SCALE 1/4"=1'

SH&D  
smarhd@usa.com

1151 Abey PL NE  
WASHINGTON DC

A-001

DATE:	
Permit #	
SHEET:	

