



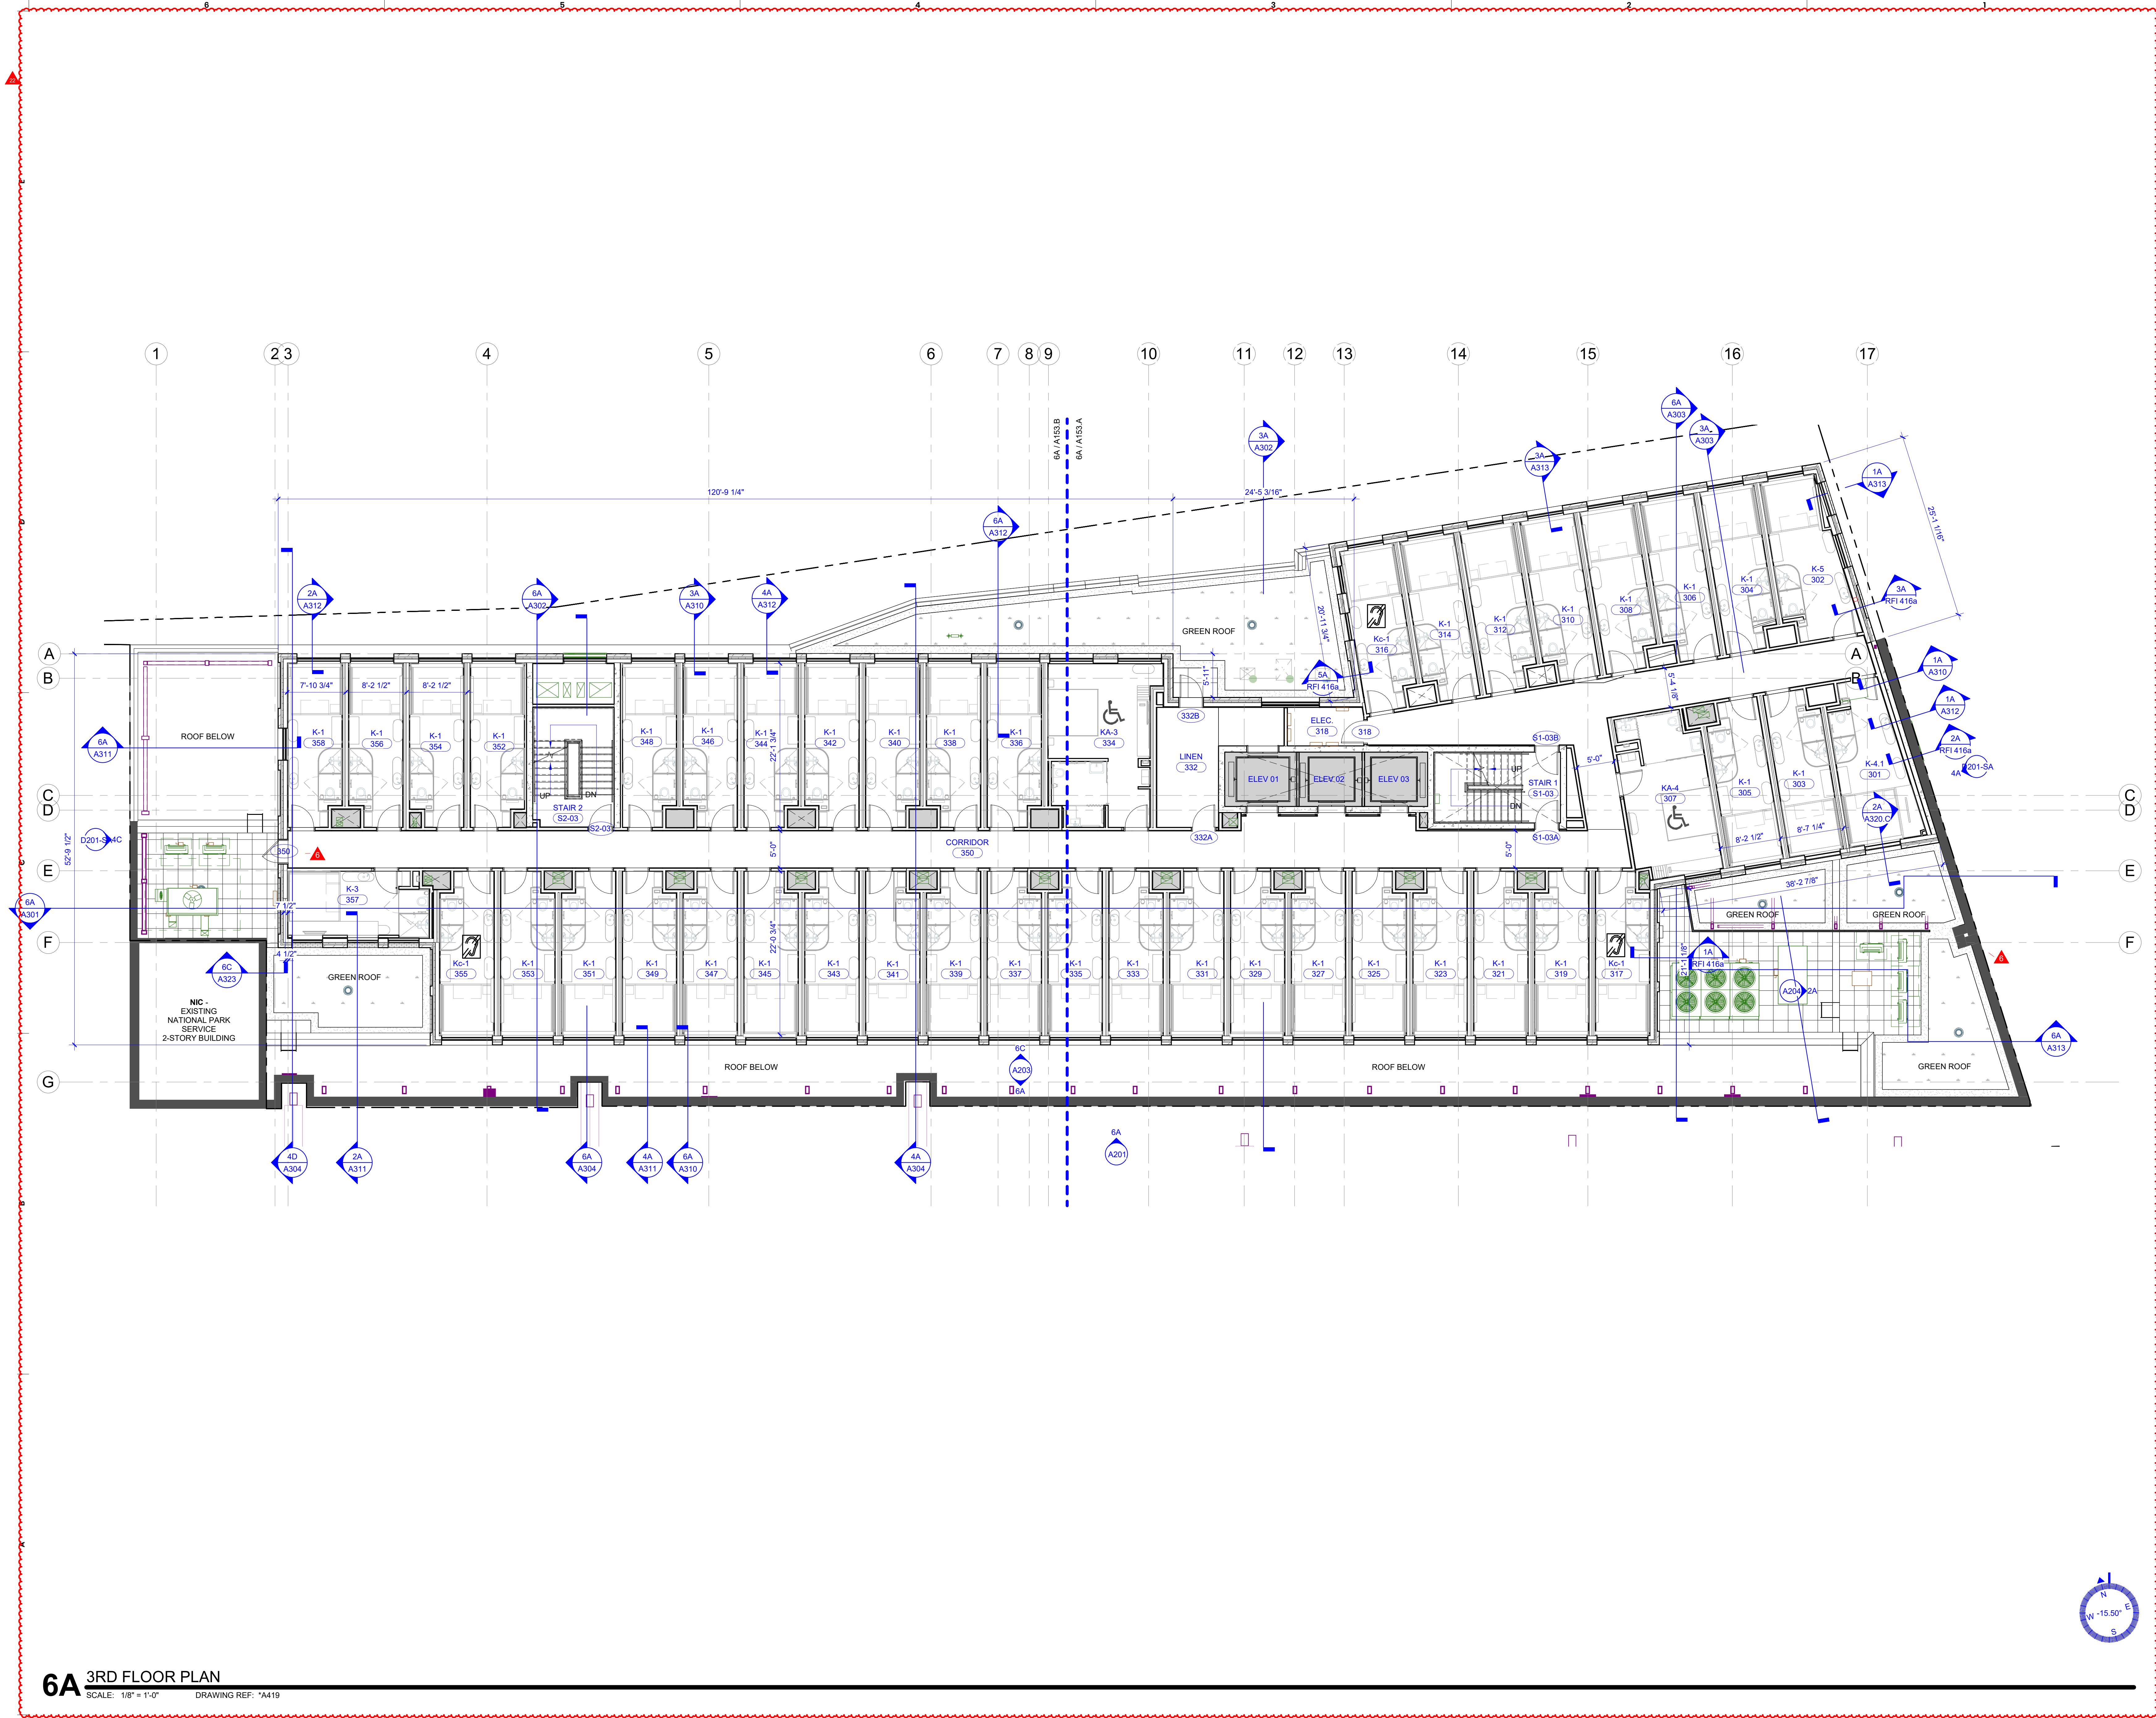

6A 3RD FLOOR PLAN

SCALE: 1/8" = 1'-0" DRAWING REF: *A419

 

DCRA STAMP APPROVAL AREA



BASKERVILL, P.O. BOX 400, RICHMOND, VA 23218-0400

COPYRIGHT 2022 BASKERVILL. USE OF THIS WORK IN WHOLE OR IN PART IS FORBIDDEN WITHOUT EXPRESSED WRITTEN CONSENT.

PROJECT NUMBER
2210437.0


citizenM
Georgetown

3401 K STREET, NW WASHINGTON, DC 20007

22	01/06/25	PERMIT REVISION
21	07/26/24	ROOM RENUMBERING
19	05/31/24	VAULT RECONFIGURATION
11	12/22/23	ELEVATOR LOBBY LIGHTING
9	11/03/23	ARCH, STRUCT, MEP RFI's
6	06/30/23	ISSUED FOR CONSTRUCTION


ISSUE

9/30/2022 -
STAGE 4.0 | PERMIT SET

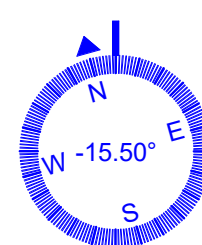

3RD FLOOR - FLOOR PLAN
A113

Board of Zoning Adjustment
District of Columbia
CASE NO. ZJ-2024-0001
EXHIBIT NO. 22A

 

DCRA STAMP APPROVAL AREA



BASKERVILL, P.O. BOX 400, RICHMOND, VA 23218-0400



COPYRIGHT 2022 BASKERVILL. USE OF THIS WORK IN WHOLE OR IN PART IS FORBIDDEN WITHOUT EXPRESSED WRITTEN CONSENT.

PROJECT NUMBER
2210437.0


citizenM
Georgetown

3401 K STREET, NW WASHINGTON, DC 20007

22 01/06/25 PERMIT REVISION
21 07/26/24 ROOM RENUMBERING
19 05/31/24 VAULT RECONFIGURATION
11 12/22/23 ELEVATOR LOBBY LIGHTING
9 11/03/23 ARCH. STRUCT. MEP RFI'S
6 06/30/23 ISSUED FOR CONSTRUCTION

ISSUE
9/30/2022 -
STAGE 4.0 | PERMIT SET

5TH FLOOR - FLOOR PLAN
A115

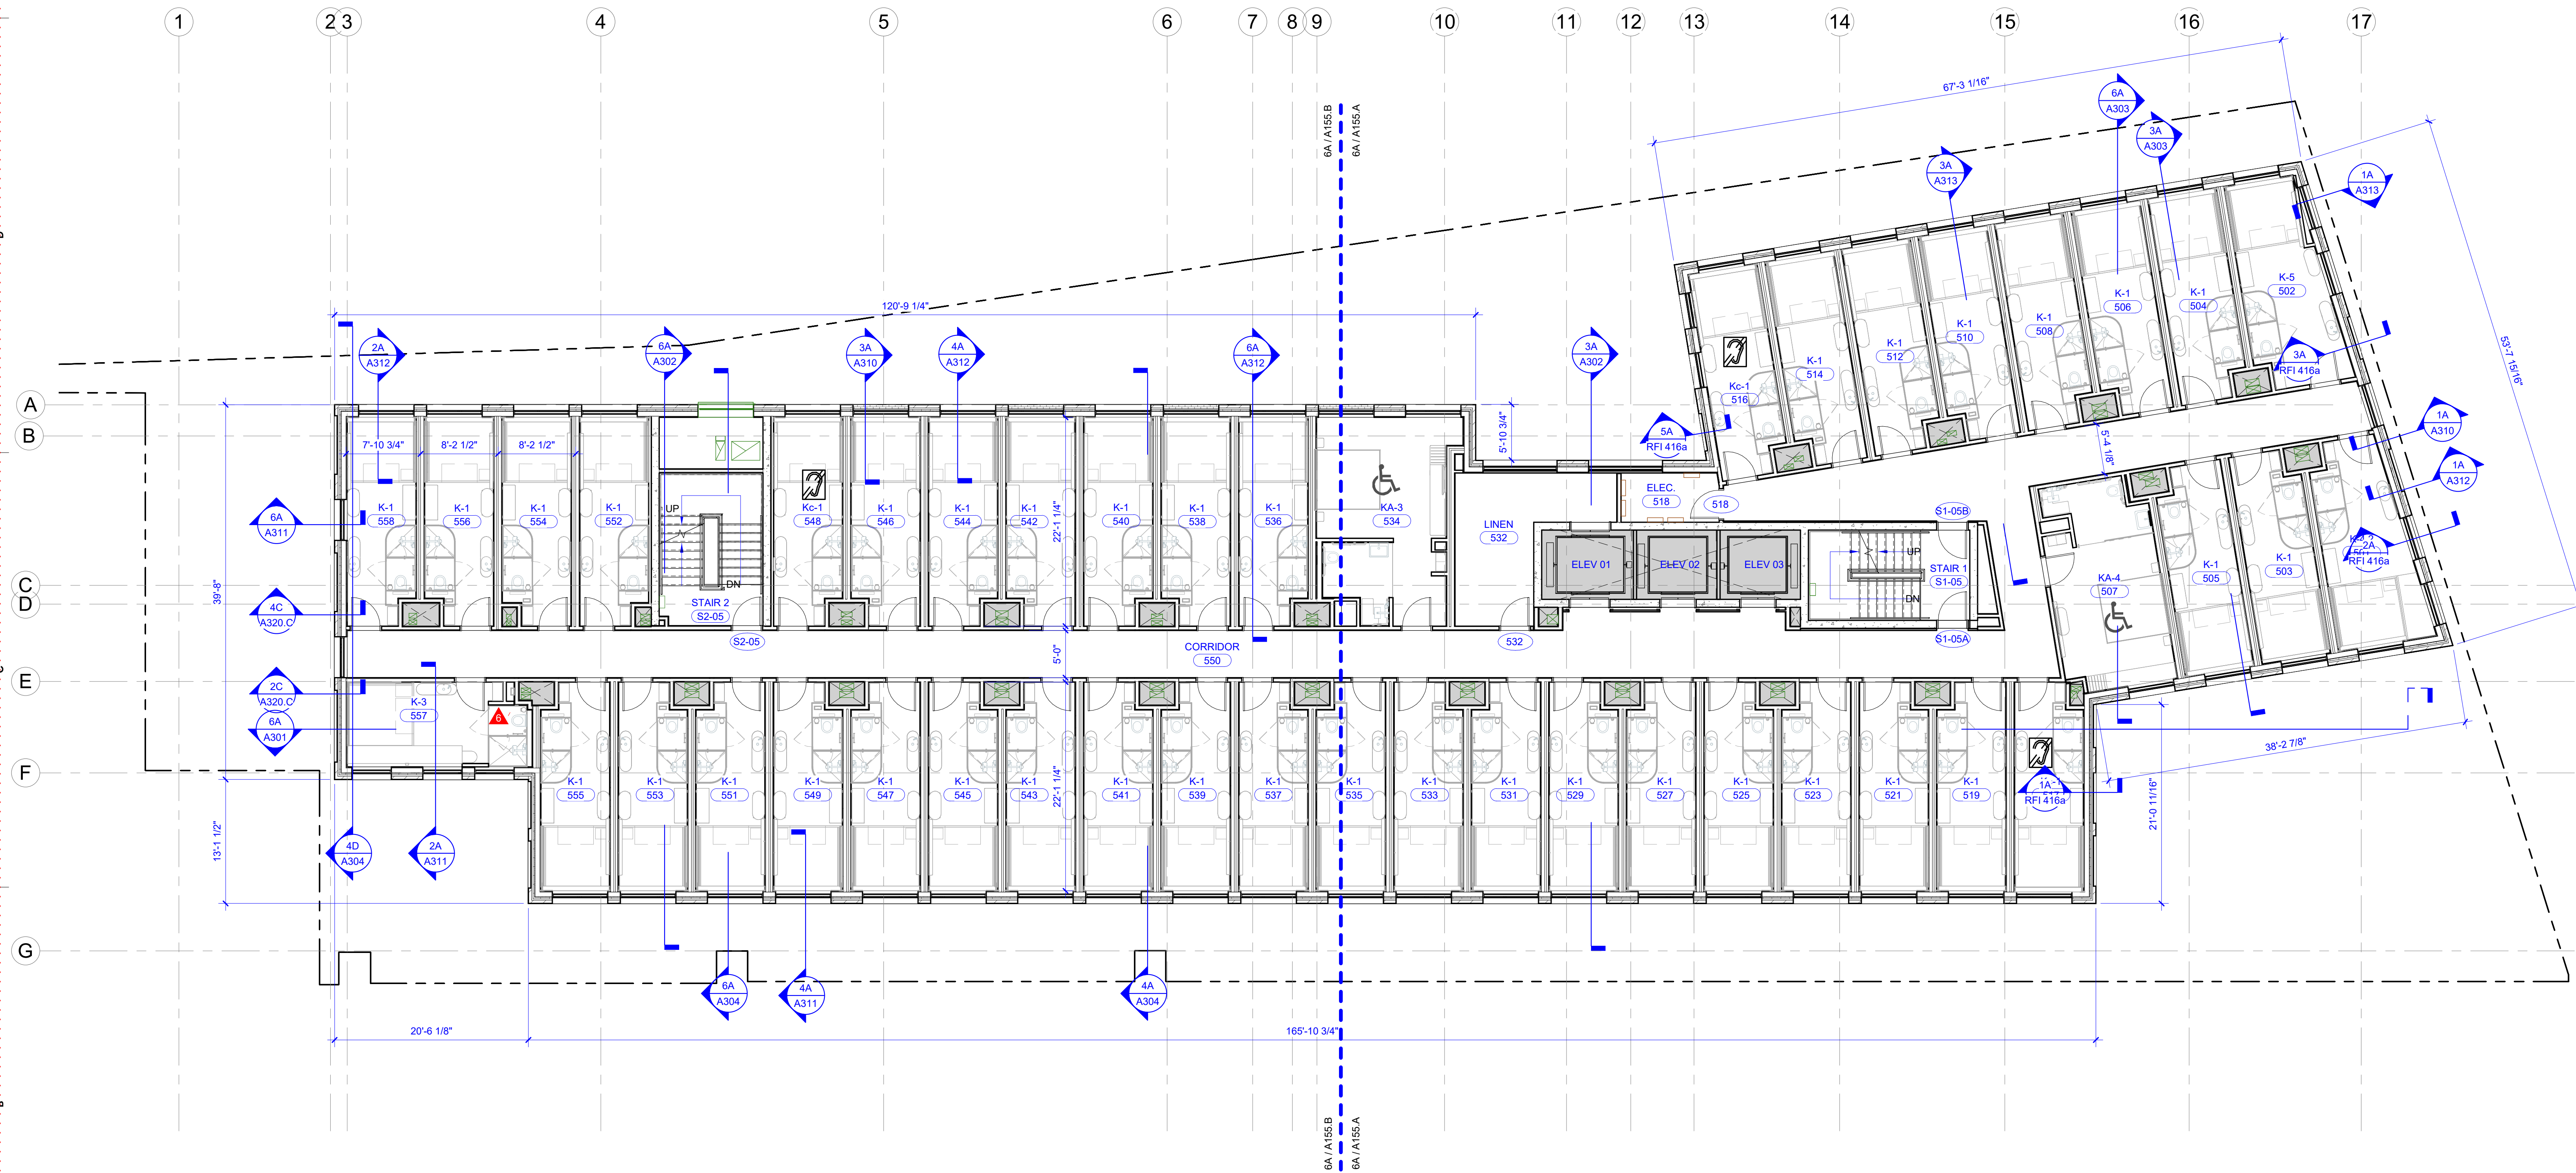

6A 6TH FLOOR PLAN

SCALE: 1/8" = 1'-0" DRAWING REF: 'A419

DCRA STAMP APPROVAL AREA



BASKERVILL, P.O. BOX 400, RICHMOND, VA 23218-0400



COPYRIGHT 2022 BASKERVILL. USE OF THIS WORK IN WHOLE OR IN PART IS FORBIDDEN WITHOUT EXPRESSED WRITTEN CONSENT.


PROJECT NUMBER
2210437.0

citizenM
Georgetown

3401 K STREET, NW WASHINGTON, DC 20007

22 01/06/25 PERMIT REVISION
21 07/26/24 ROOM RENUMBERING
20 07/26/24 MOCK UP ROOM REVISIONS
19 05/31/24 VAULT RECONFIGURATION
9 11/03/23 ARCH. STRUCT. MEP RFI's
7 09/29/23 ARCH. STRUCT. MEP RFI's
6 06/30/23 ISSUED FOR CONSTRUCTION

ISSUE
9/30/2022 -
STAGE 4.0 | PERMIT SET

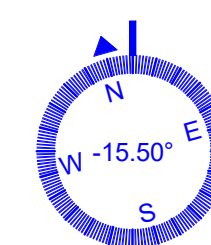

6TH FLOOR - FLOOR PLAN
A116



BASKERVILL, P.O. BOX 400, RICHMOND, VA 23218-0400



COPYRIGHT 2022 BASKERVILL. USE OF THIS WORK IN WHOLE OR IN PART IS
 PROHIBITED WITHOUT THE EXPRESS WRITTEN CONSENT.

PROJECT NUMBER
2210437.0


citizenM
Georgetown

3401 K STREET, NW WASHINGTON, DC 20007

22	01/06/25	PERMIT REVISION
21	07/26/24	ROOM RENUMBERING
20	07/26/24	MOCK UP ROOM REVISIONS
19	05/31/24	VAULT RECONFIGURATION
7	09/29/23	ARCH, STRUCT, MEP RFI's
6	06/30/23	ISSUED FOR CONSTRUCTION

ISSUE

9/30/2022 -
STAGE 4.0 | PERMIT SET

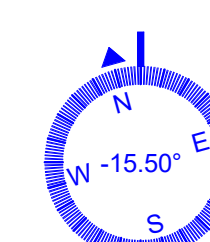

6A 7TH FLOOR PLAN

SCALE: 1/8" = 1'-0" DRAWING REF: *A419

1/3/2025 8:31:20 PM Autodesk Docs://Citizen M - Georgetown/2.210437.0_CM Georgetown - ARCH_22.rvt

7TH FLOOR – FLOOR PLAN

A117