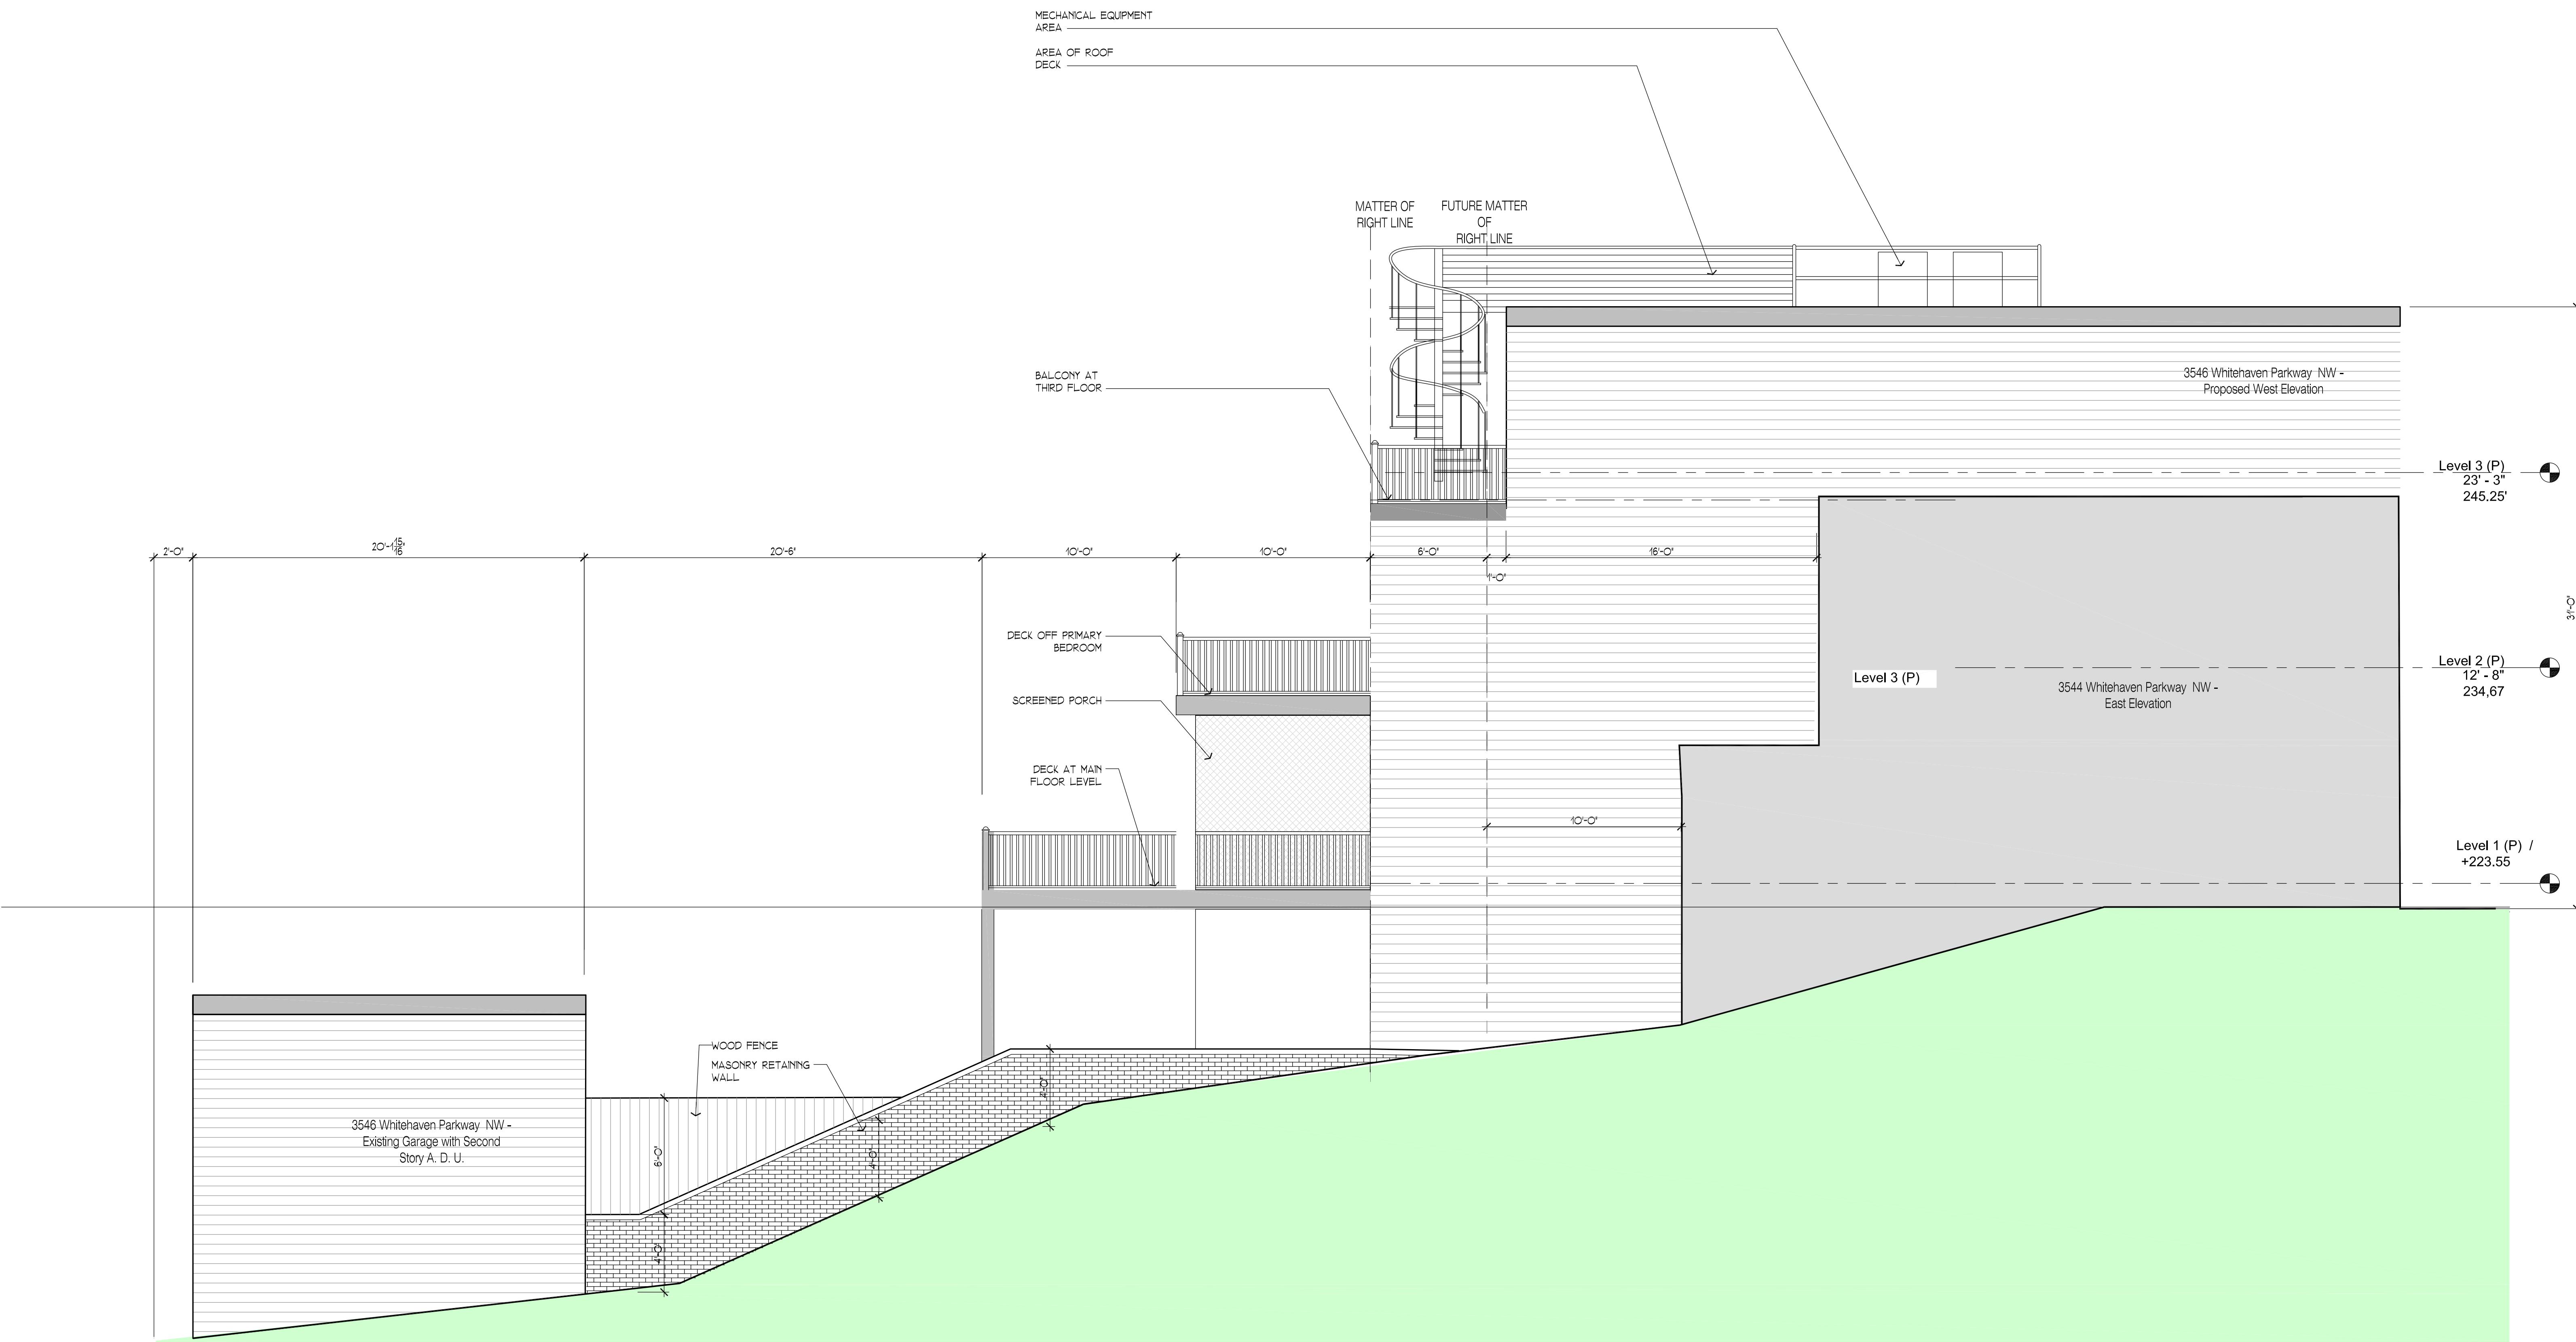


GORDON architects

A Professional Corporation

TELEPHONE: 202.333.9270
www.gordonarchitects.comTHIS DRAWING, THE DESIGNS INDICATED, THE
FORMAT AND THE ARRANGEMENTS ARE THE
PROPERTY OF GORDON ARCHITECTS AND
PROTECTED BY COPYRIGHT LAWS

Residential Addition & Remodeling


3546 Whitehaven Parkway NW
Washington, DC 20007

East Elevation Site Section

SCALE: AS NOTED

PROJECT NUMBER: 2508

DATE: 23 September 2025

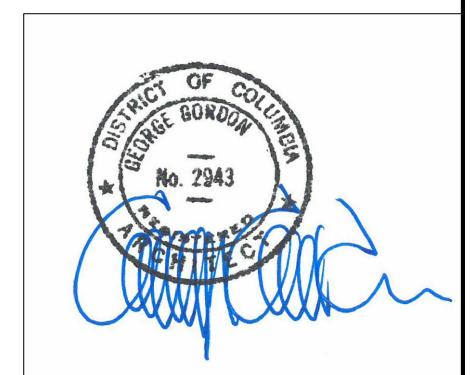

A004

I AM RESPONSIBLE FOR DETERMINING THAT
THE ARCHITECTURAL DESIGNS INCLUDED IN
THIS APPLICATION ARE IN COMPLIANCE WITH
ALL LAWS AND REGULATIONS OF THE
DISTRICT OF COLUMBIA. I HAVE PERSONALLY
PREPARED THIS DRAWING AND AM RESPONSIBLE FOR THE
DEVELOPMENT OF THE ARCHITECTURAL
DESIGNS INCLUDED IN THIS APPLICATION.