

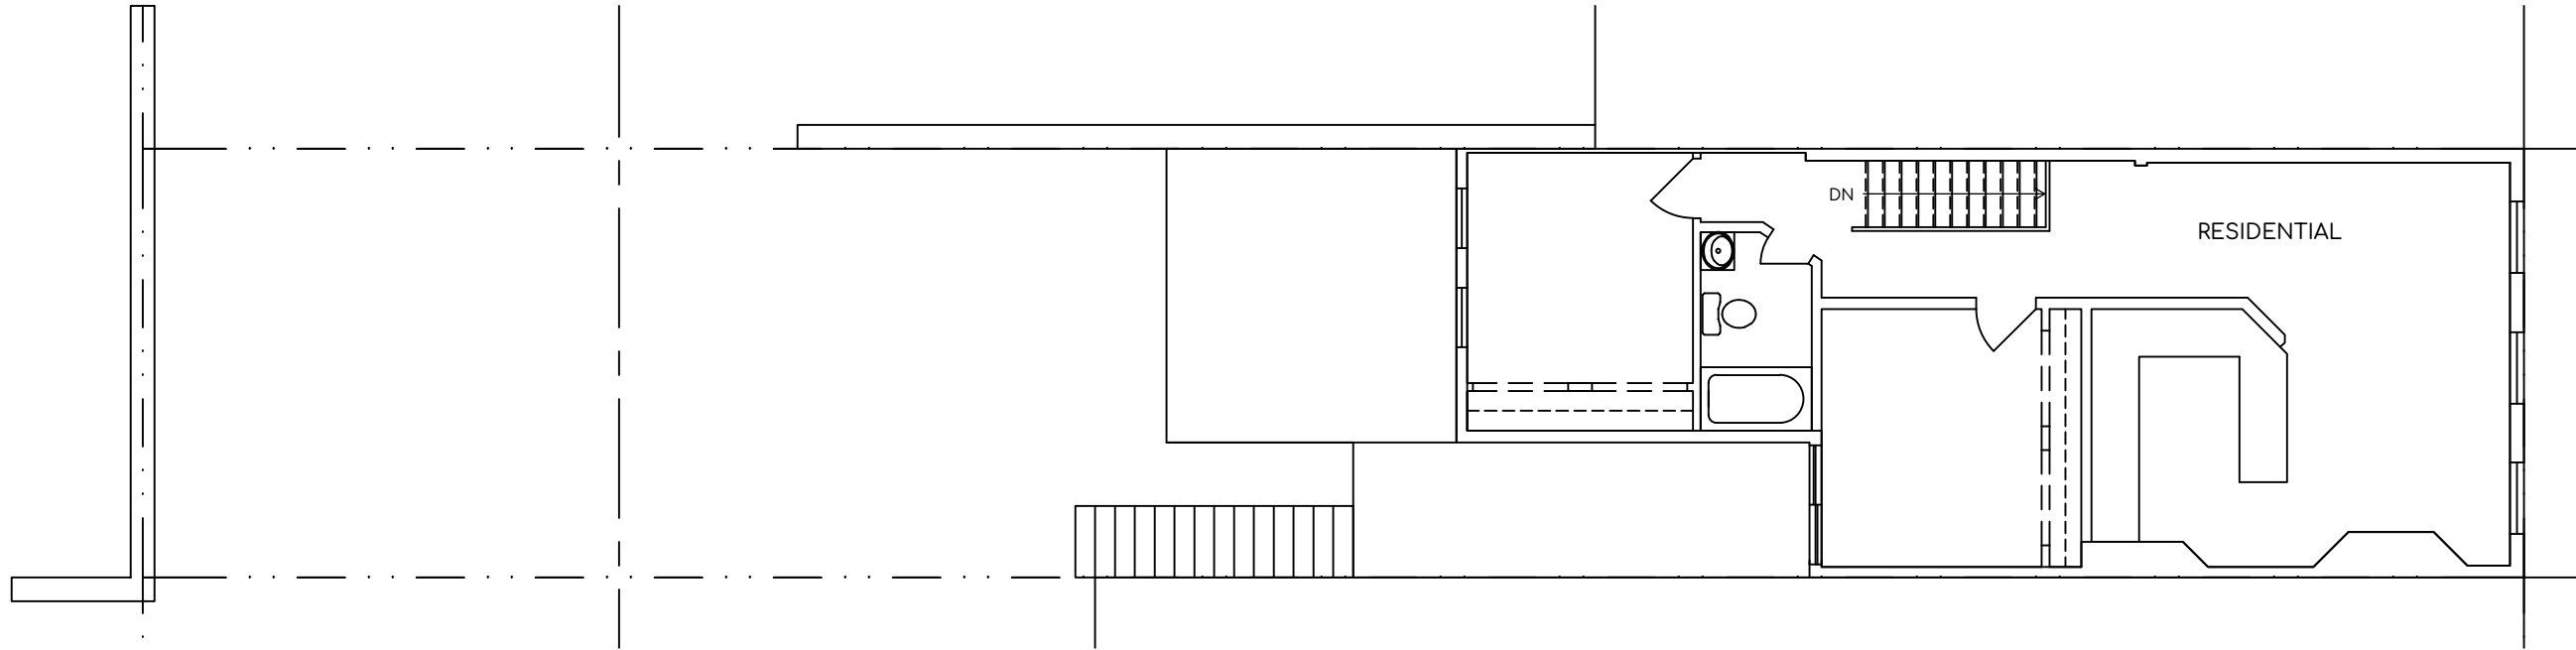



409 E Capitol Street SE

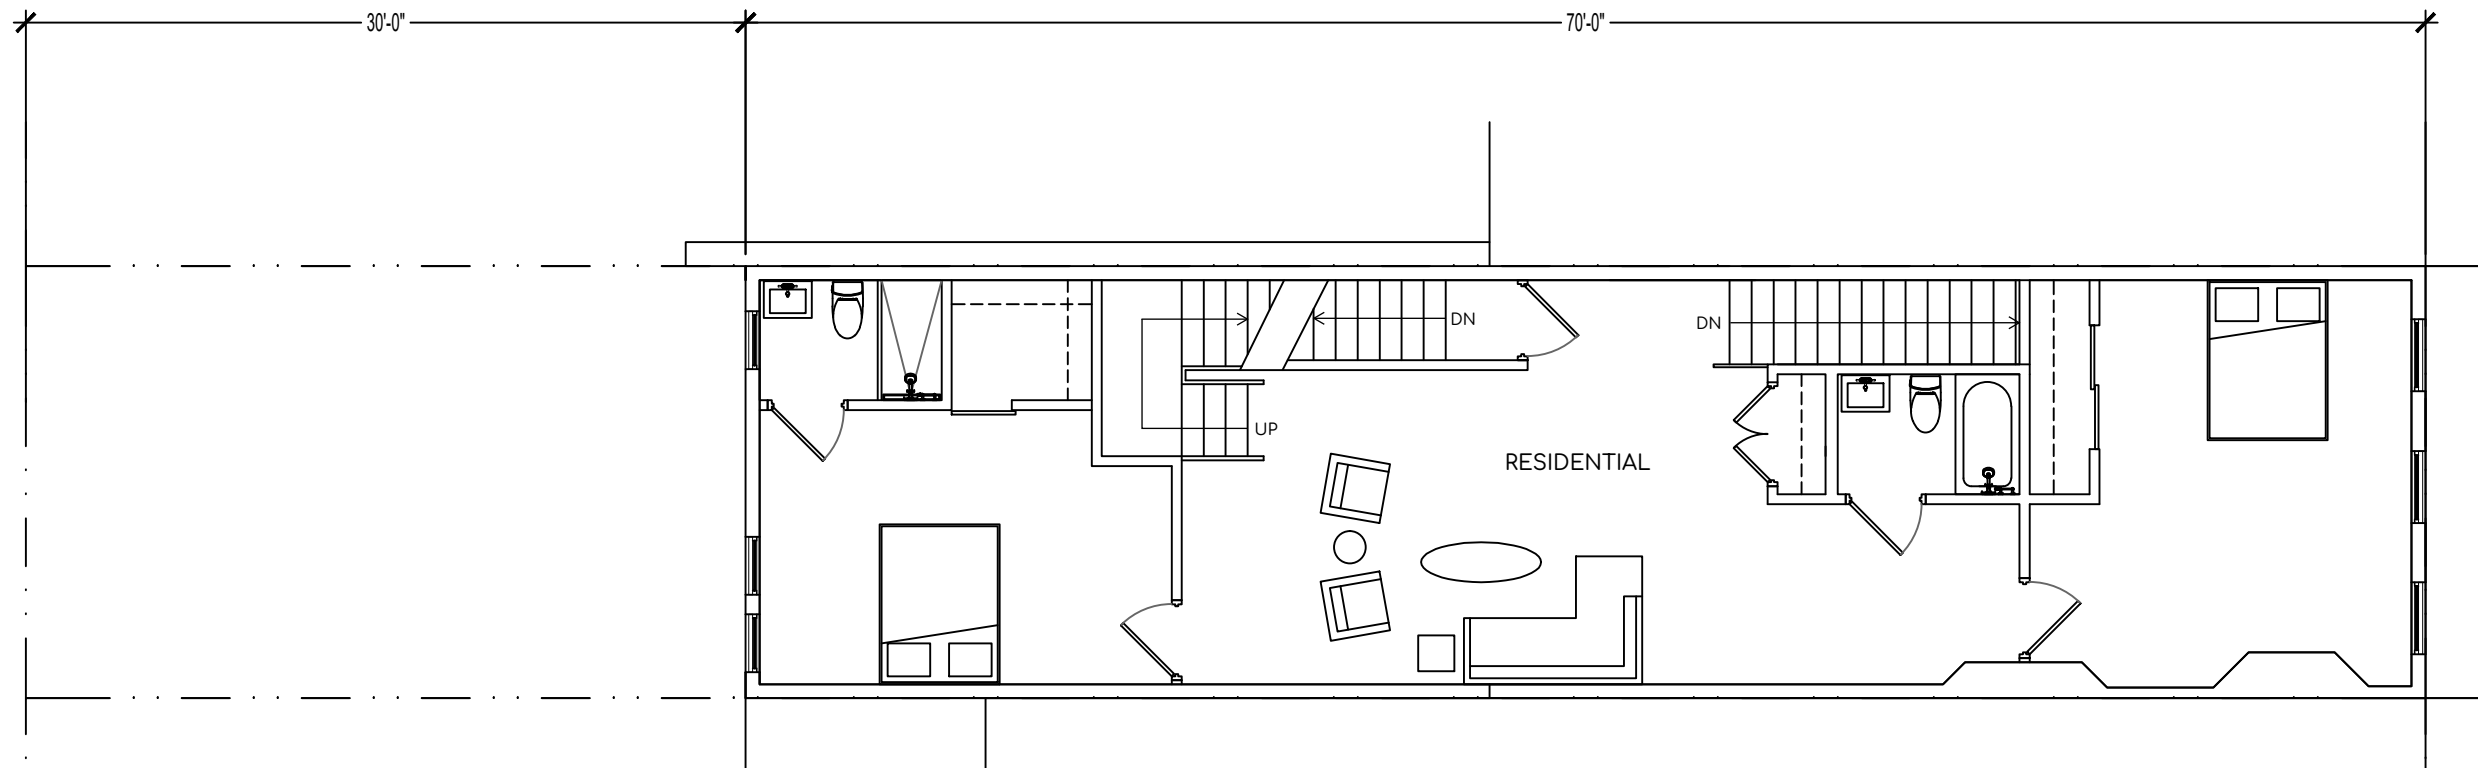

SECOND FLOOR PLAN - EXISTING
SCALE: 1/8"=1'-0"

 

SECOND FLOOR PLAN - PROPOSED
SCALE: 1/8"=1'-0"


 



409 E Capitol Street SE

© 2025, nth° architecture llc

nth°
architecture + interiors

19 October 2025

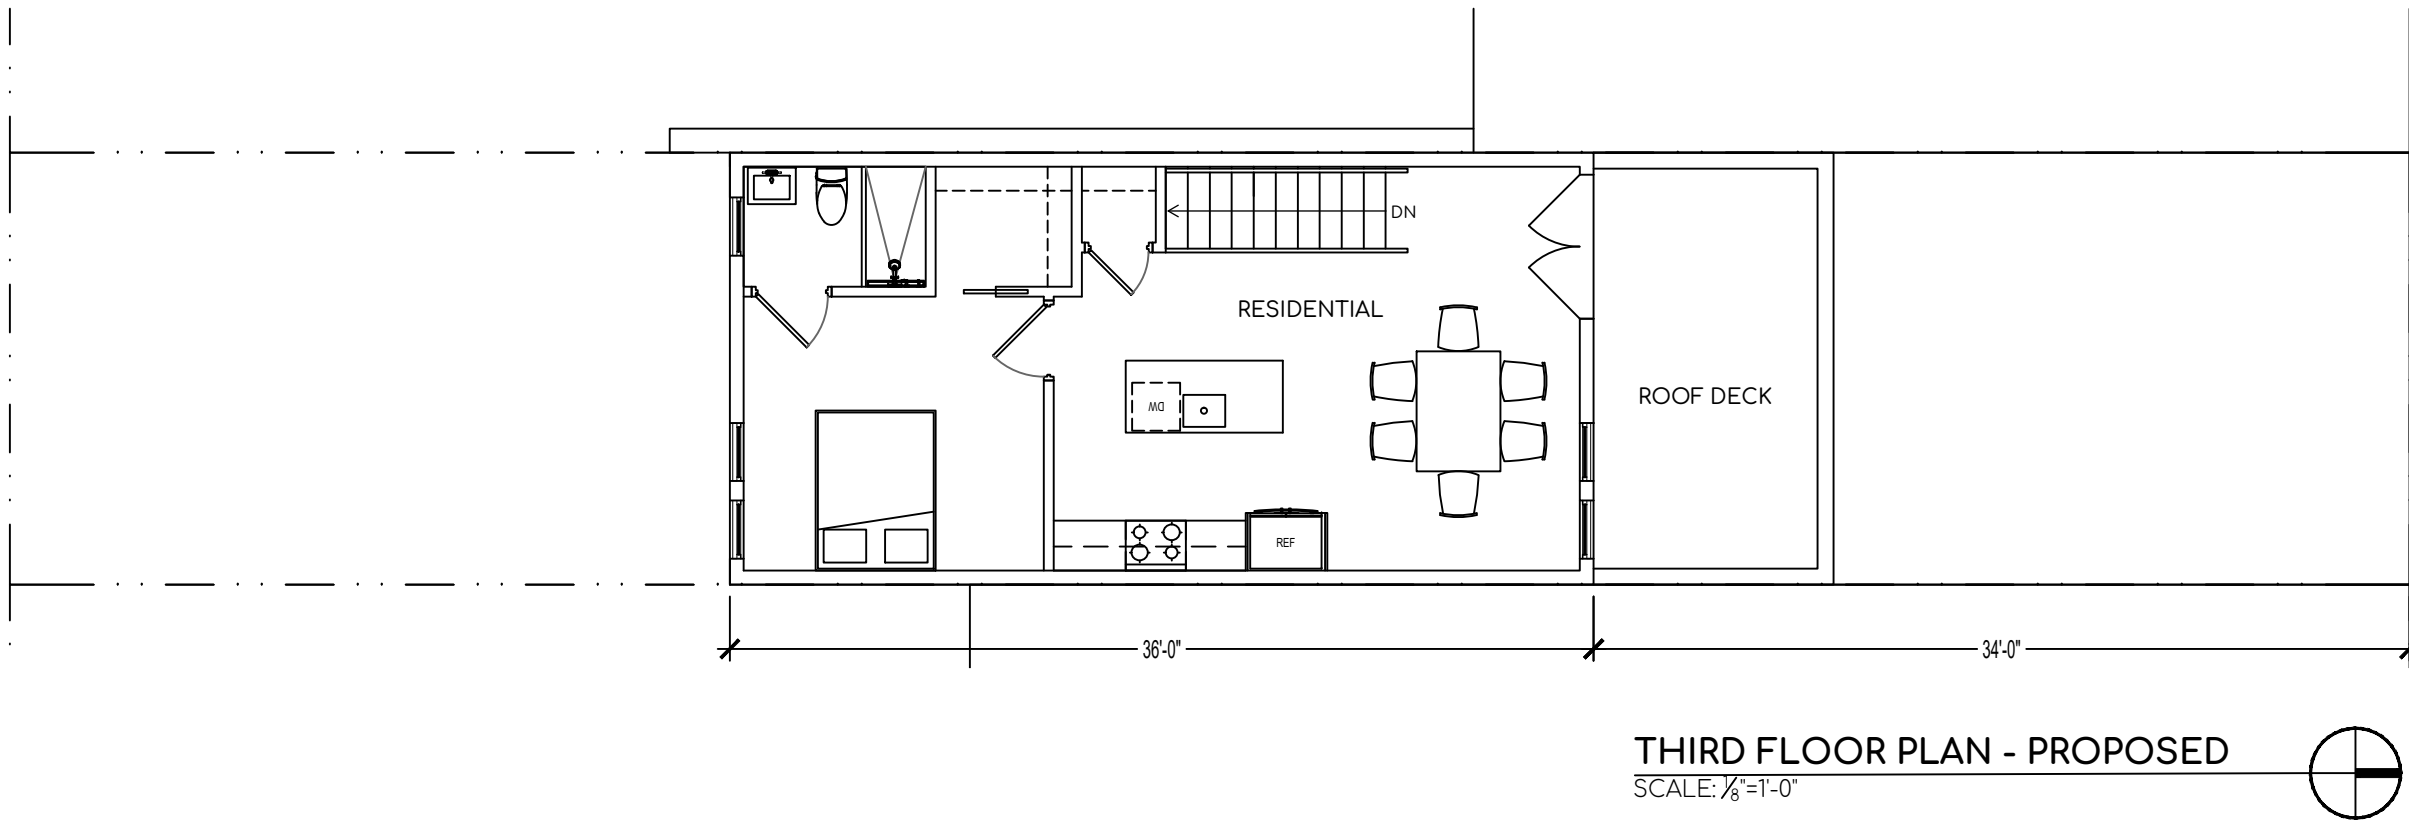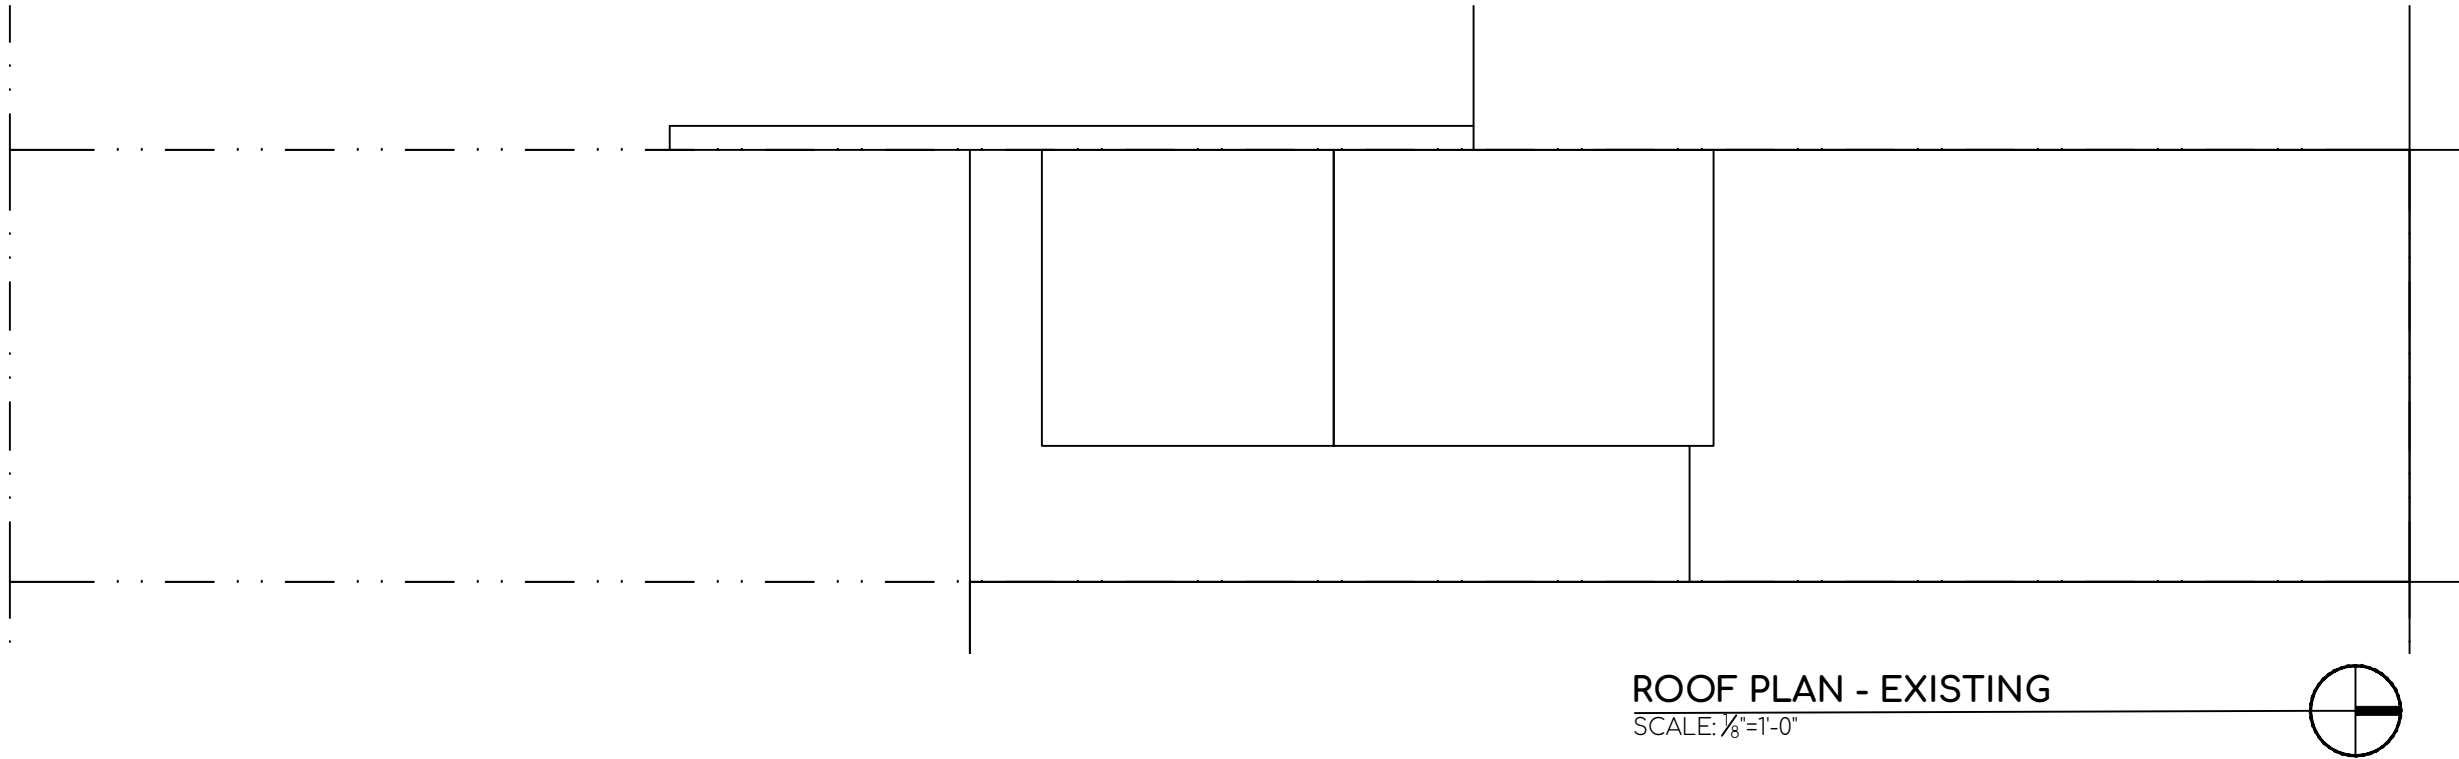

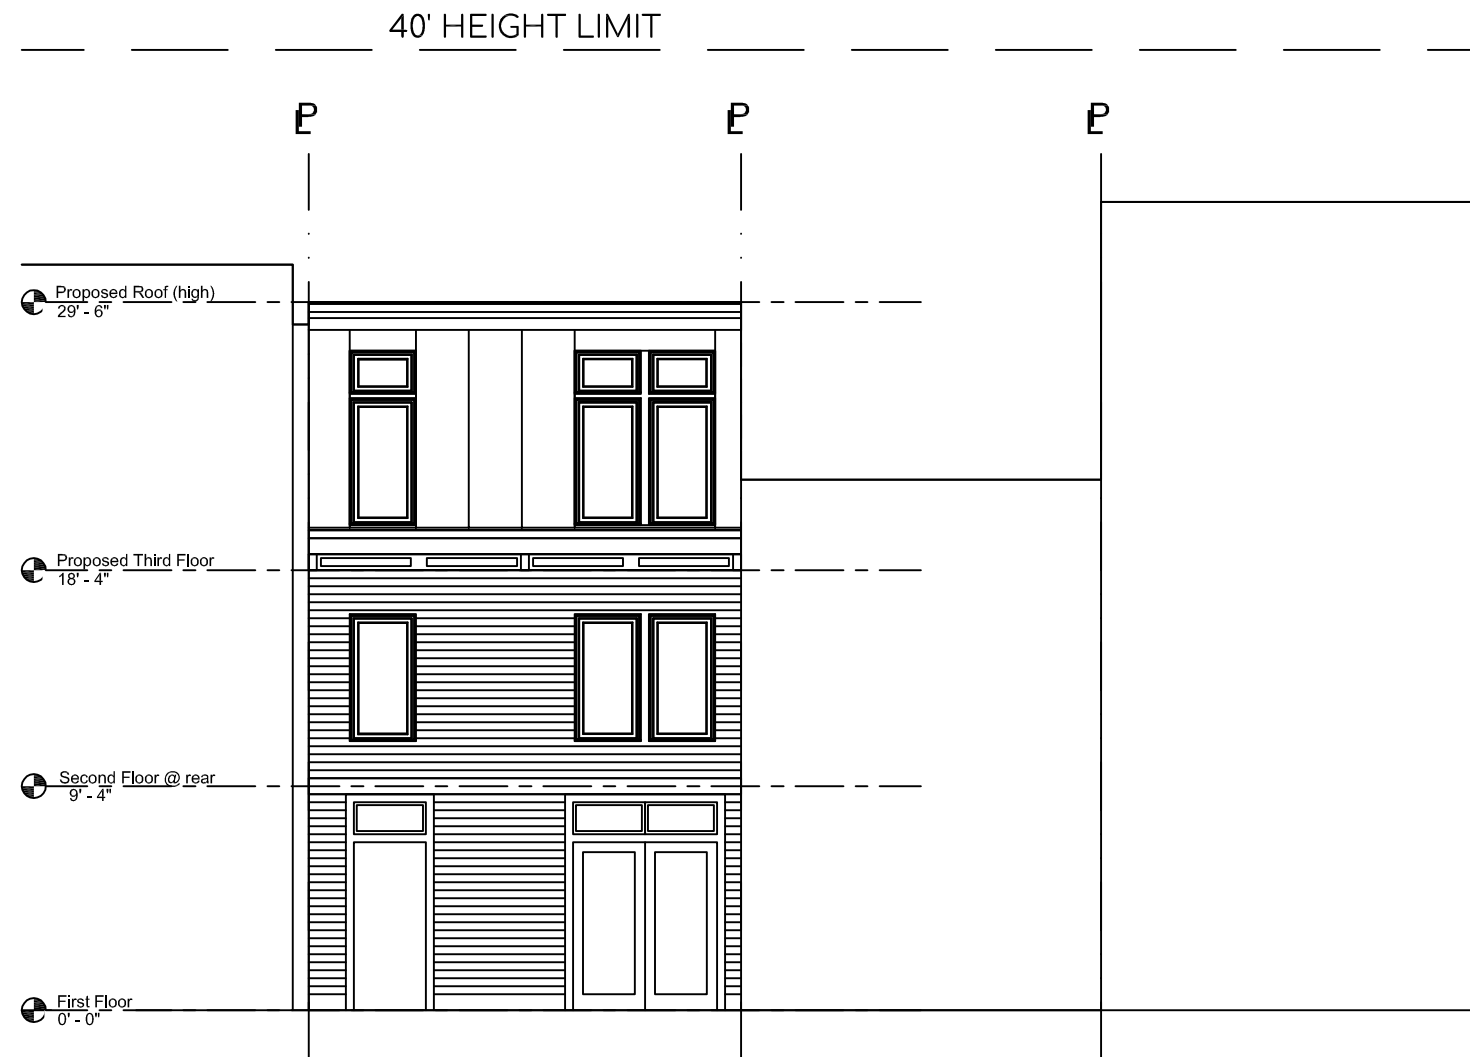


409 E Capitol Street SE


© 2025, nth° architecture llc

nth°
architecture + interiors

17 October 2025

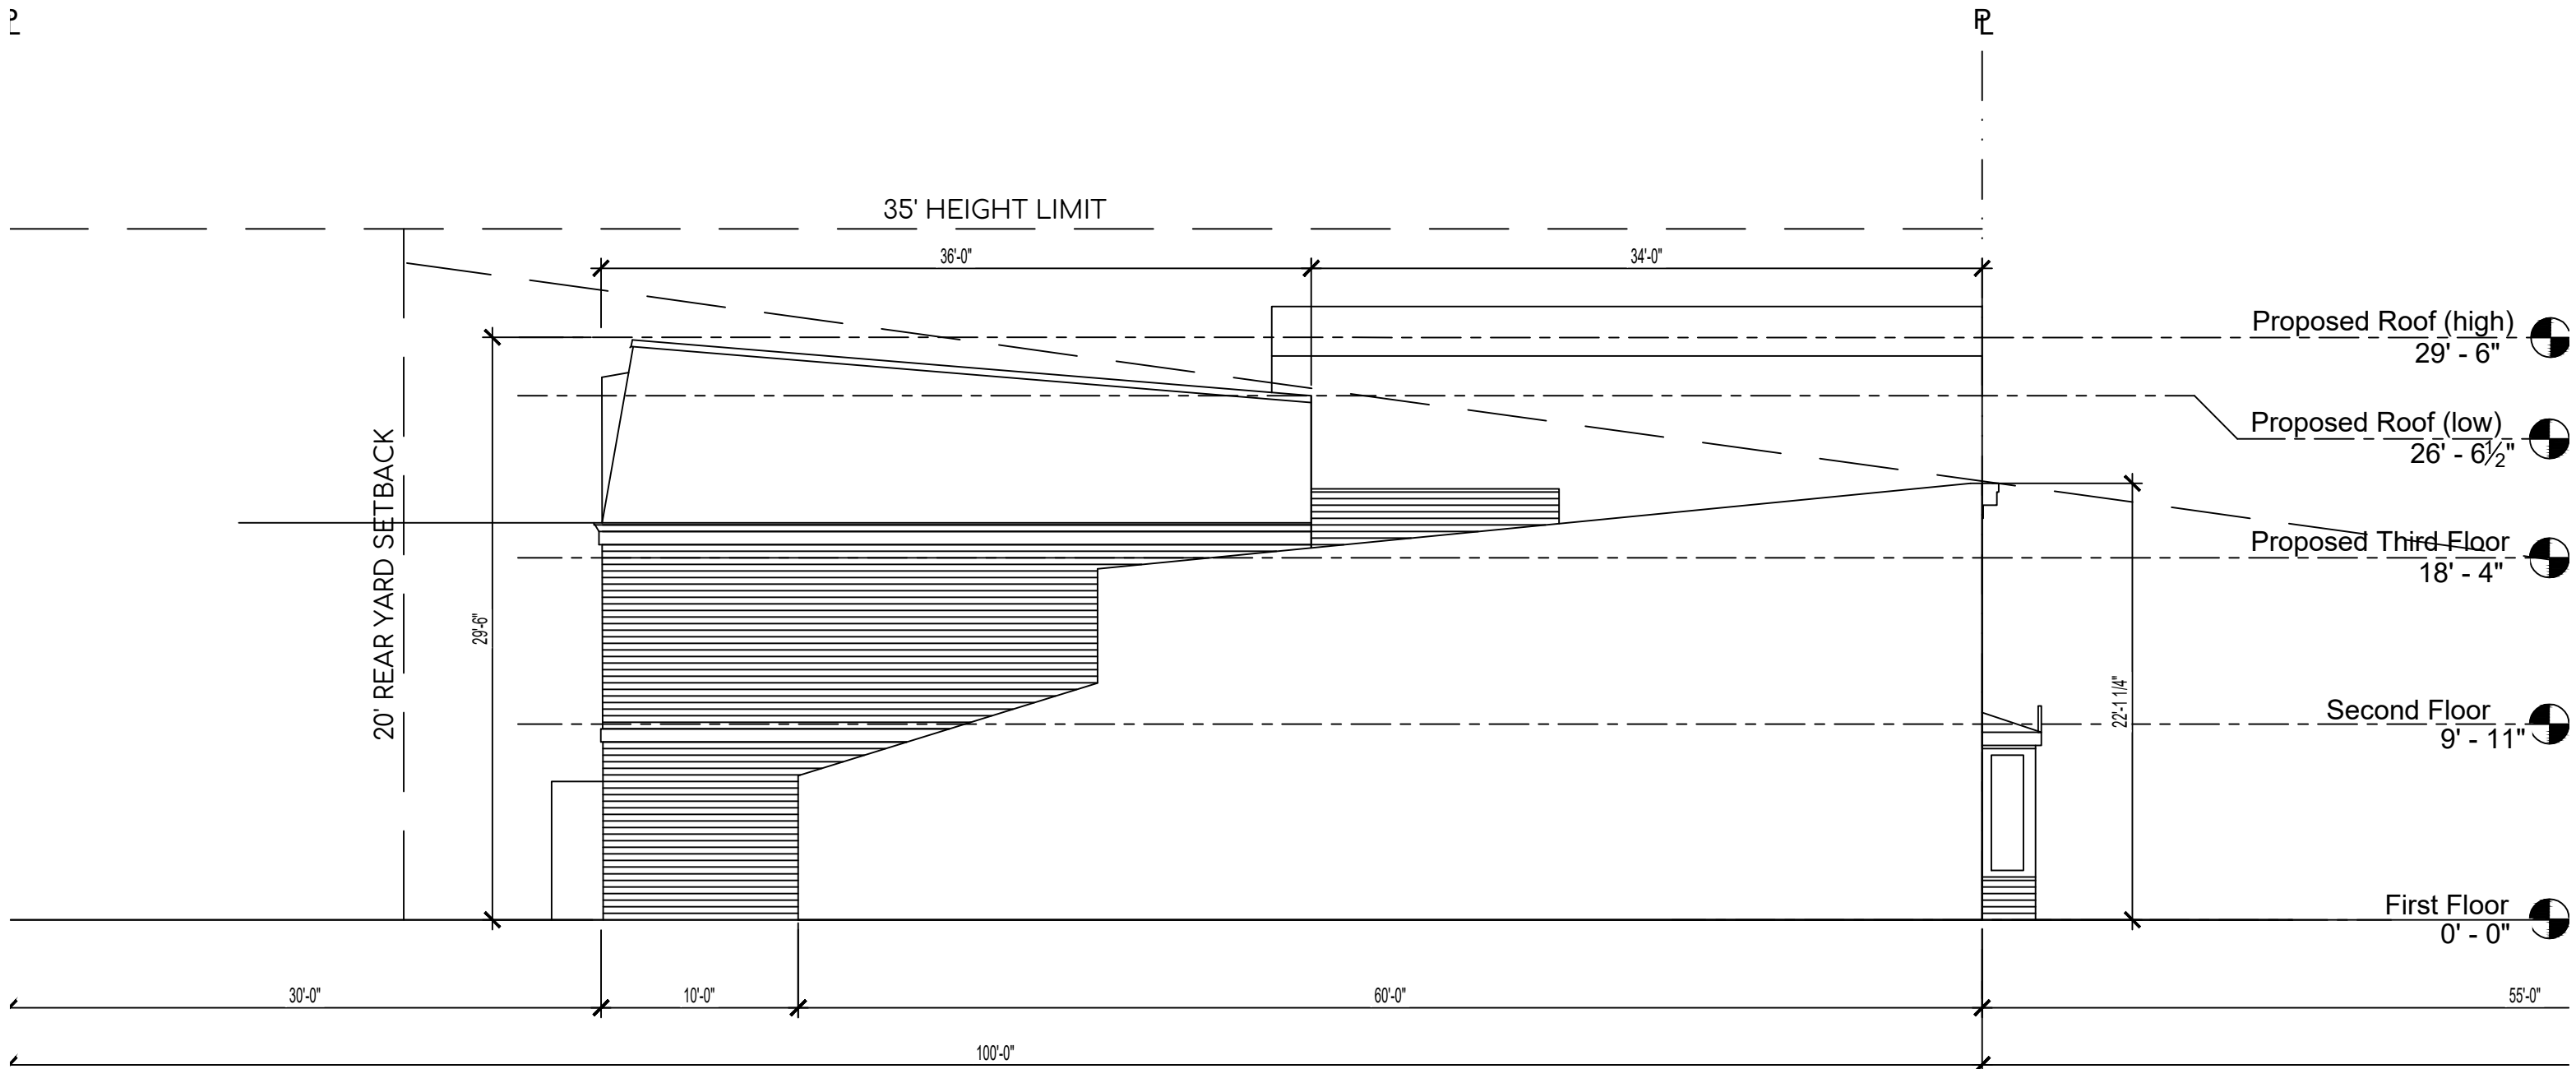

409 E Capitol Street SE

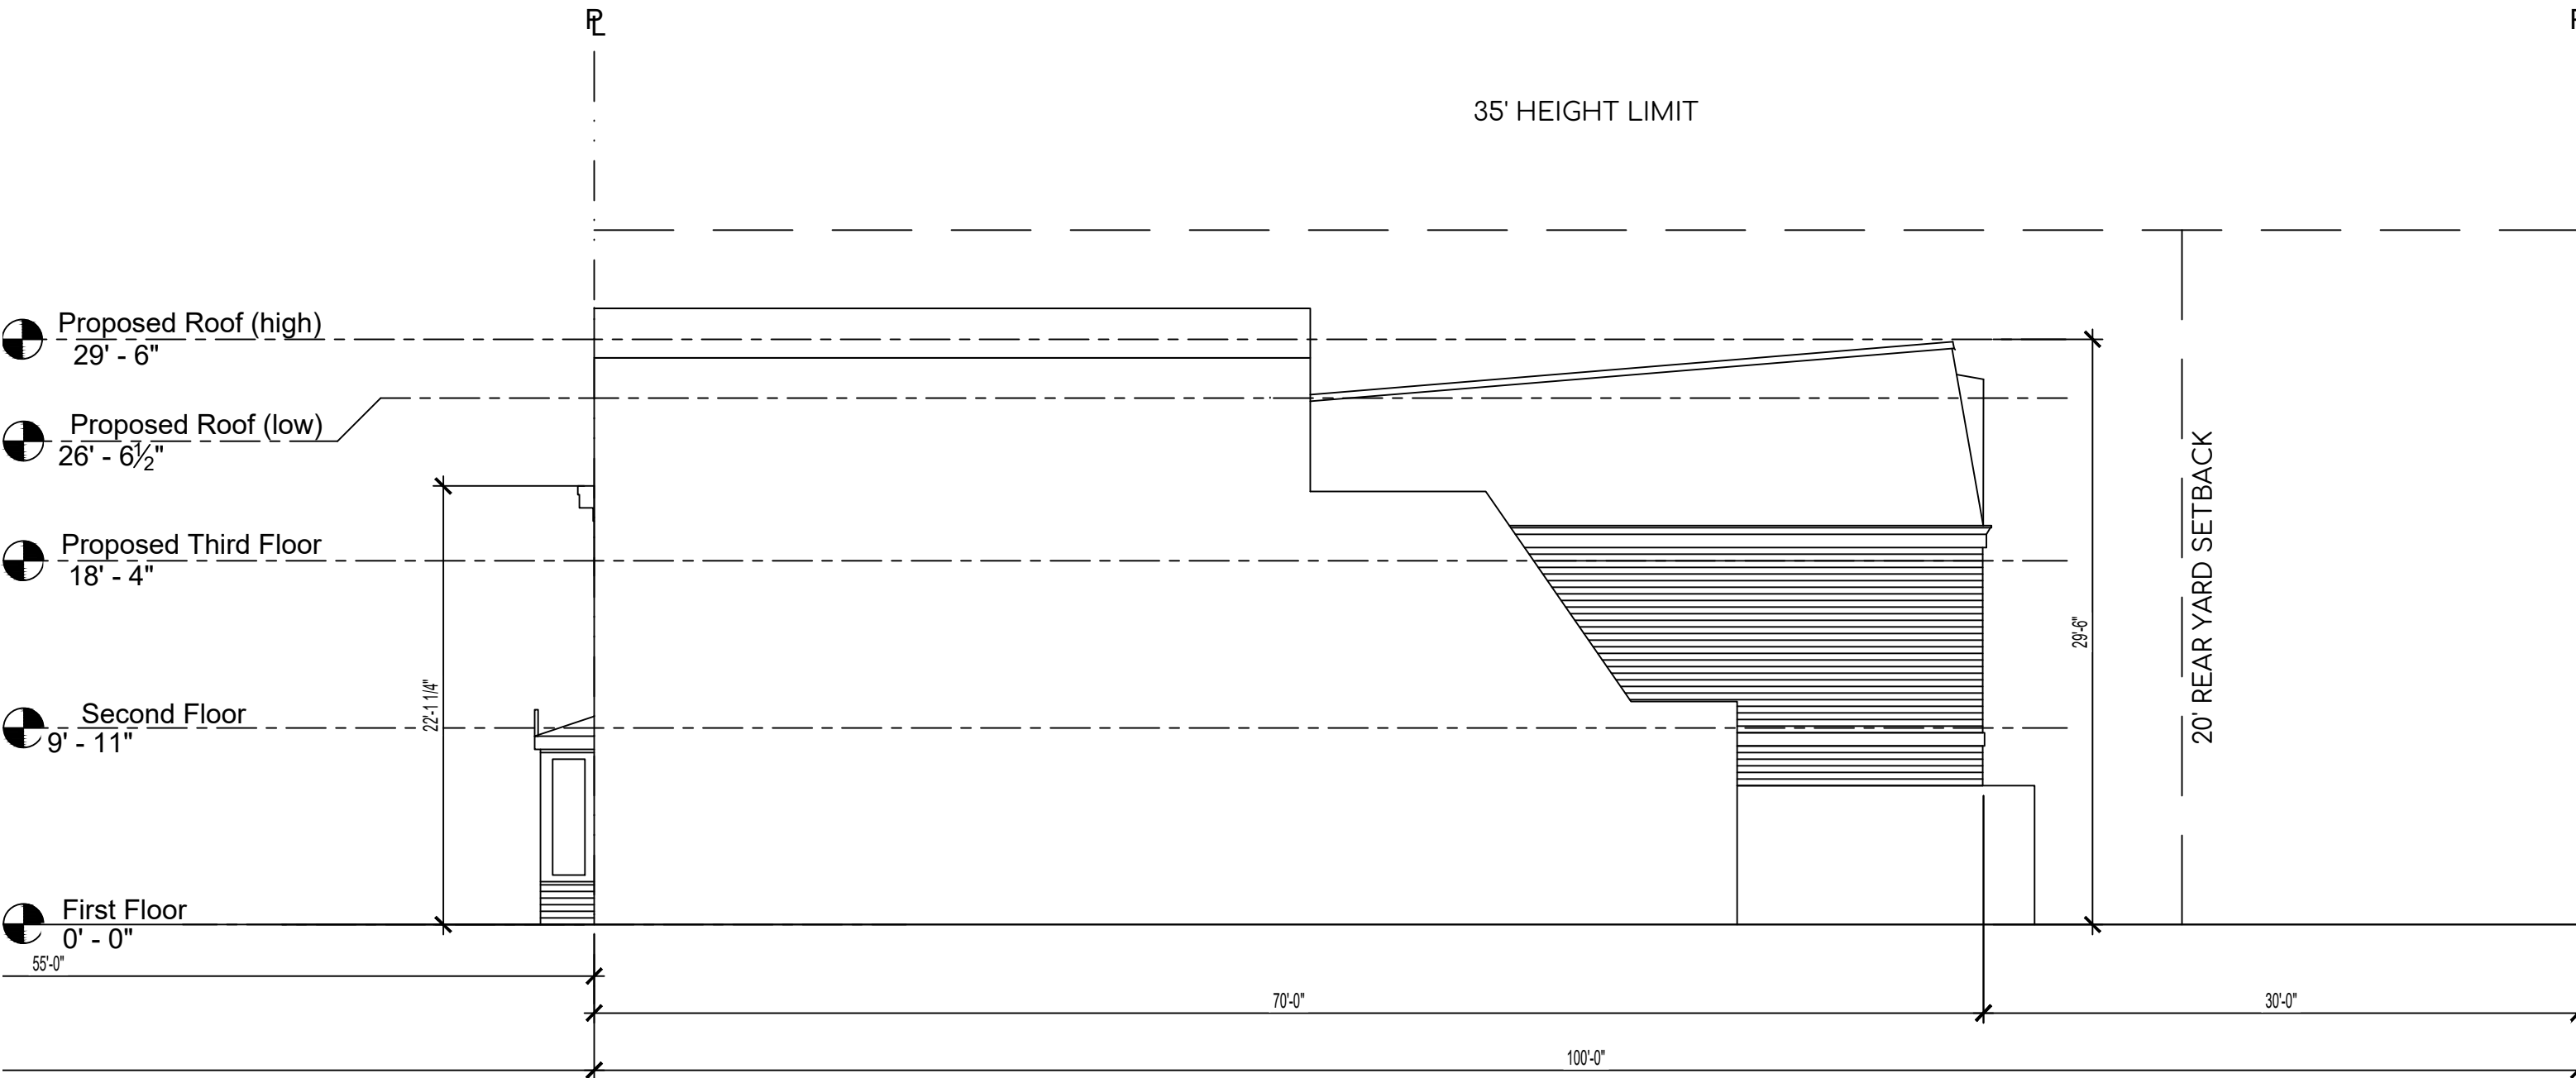

409 E Capitol Street SE

© 2025, nth° architecture llc

nth°
architecture + interiors

17 October 20