

TABLE OF CONTENTS

A000_COVER

A001_LOT COVERAGE FOOTPRINTS

A002_EXISTING SITE PLAN

A003_PROPOSED SITE PLAN

EX100_EXISTING PLANS & REAR ELEV.

A100_PROPOSED PLANS & ELEVATIONS

AS100 SHADE ANALYSIS- SUMMER

AS101 SHADE ANALYSIS- AUTUMN

AS102 SHADE ANALYSIS- WINTER

CODE ANALYSIS

2021 INTERNATIONAL RESIDENTIAL BUILDING CODE FOR ONE AND TWO FAMILY DWELLINGS W/ 2018 ICC CODES, 2011 NFPA 70, & 2018 WASH. DC CONSTRUCTION CODE SUPPLEMENT (12 DCMR).

USE GROUP R

CONSTRUCTION TYPE: COMBUSTIBLE, WOOD FRAME

1610 32nd. St. NW.
Washington, DC.
SCOPE OF WORK:

RENOVATION OF THE REAR TERRACE OF EXISTING RESIDENCE.


BUILD. AREA CALCULATIONS

BUILDING AREA CALCULATION PER LEVEL				
	EXISTING FOOTPRINT S. F.	LOT C.	PROPOSED FOOTPRINT S. F.	LOT C.
LOWER LVL	1071.3 S. F.	58.86%	1179.63 S. F.	64.81%
MAIN LVL	749.98 S. F.	41.20%	1062.38 S. F.	58.4
UPPER LVL	740.52 S. F.	40.68%	740.52 S. F.	40.68%



1610 32ND STREET
WASHINGTON DC

PRIVATE RESIDENCE

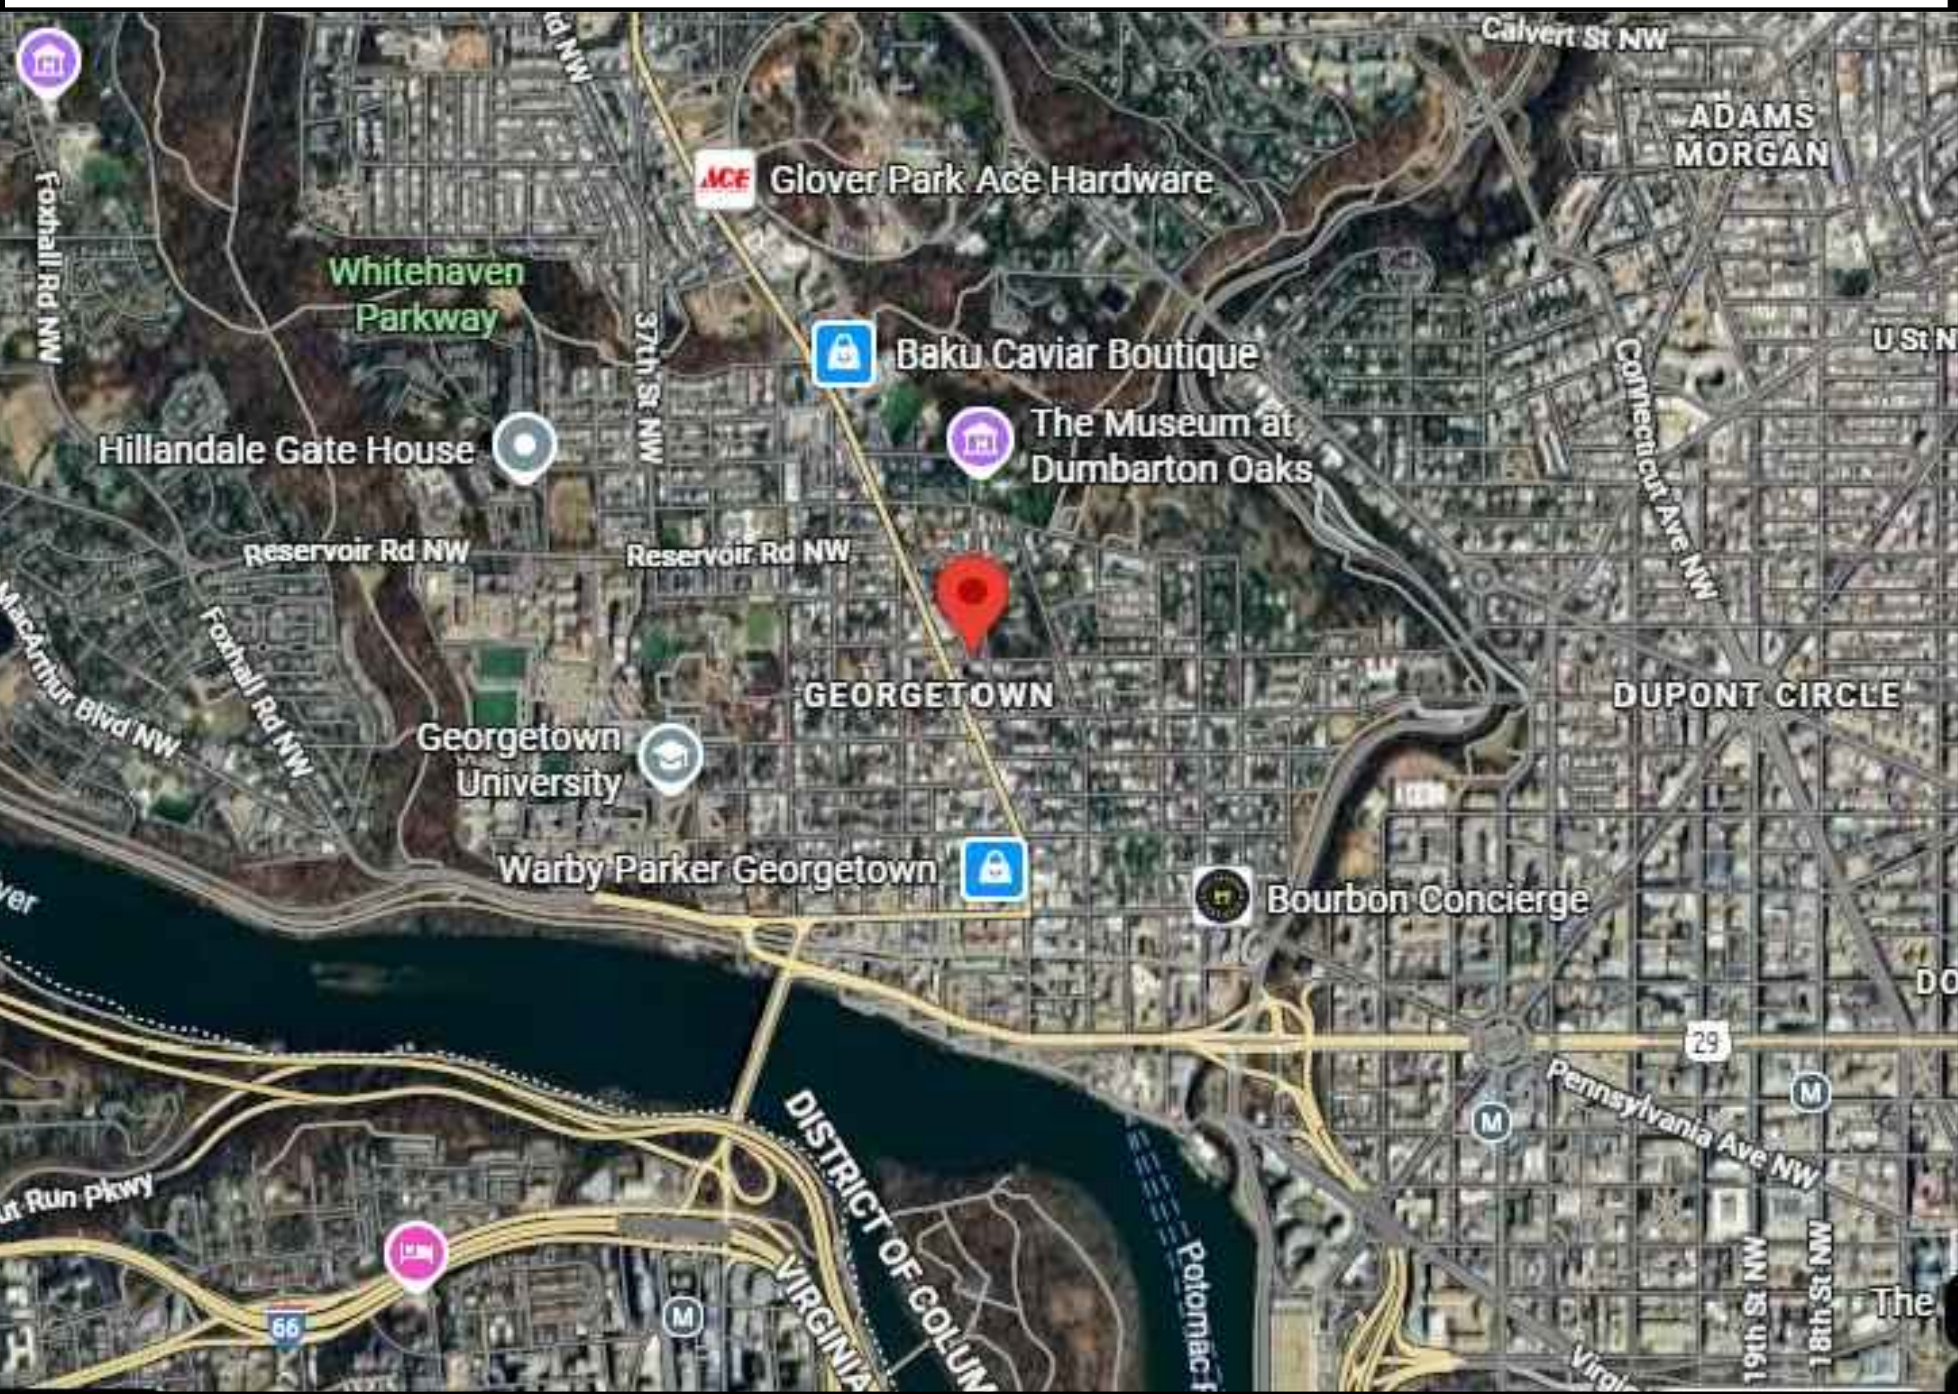

VICINITY MAP

HEIGHT CALCULATION

EXISTING HOUSE NOT BEING MODIFIED AT ALL HEIGHT WISE. HEIGHT 30' - 3" MEASURED FROM LOWER LEVEL SLAB REMAINS SAME.

REVIEW SET

FOR REVIEW ONLY, NOT FOR CONSTRUCTION

DATE: 12/19/2025

DATE	SUBMISSION
12.19.2025	BZA REV.




STUDIO Z DESIGN CONCEPTS, LLC

8120 WOODMONT AVENUE SUITE 350
BETHESDA, MARYLAND 20814


PHONE: 301-951-4391
FAX: 301-951-1913
EMAIL: STUDIOZDC950@GMAIL.COM

ELLIS RESIDENCE


1610 32ND ST NW
WASHINGTON DC

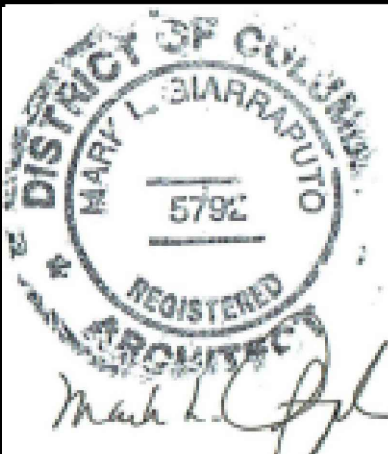


A000

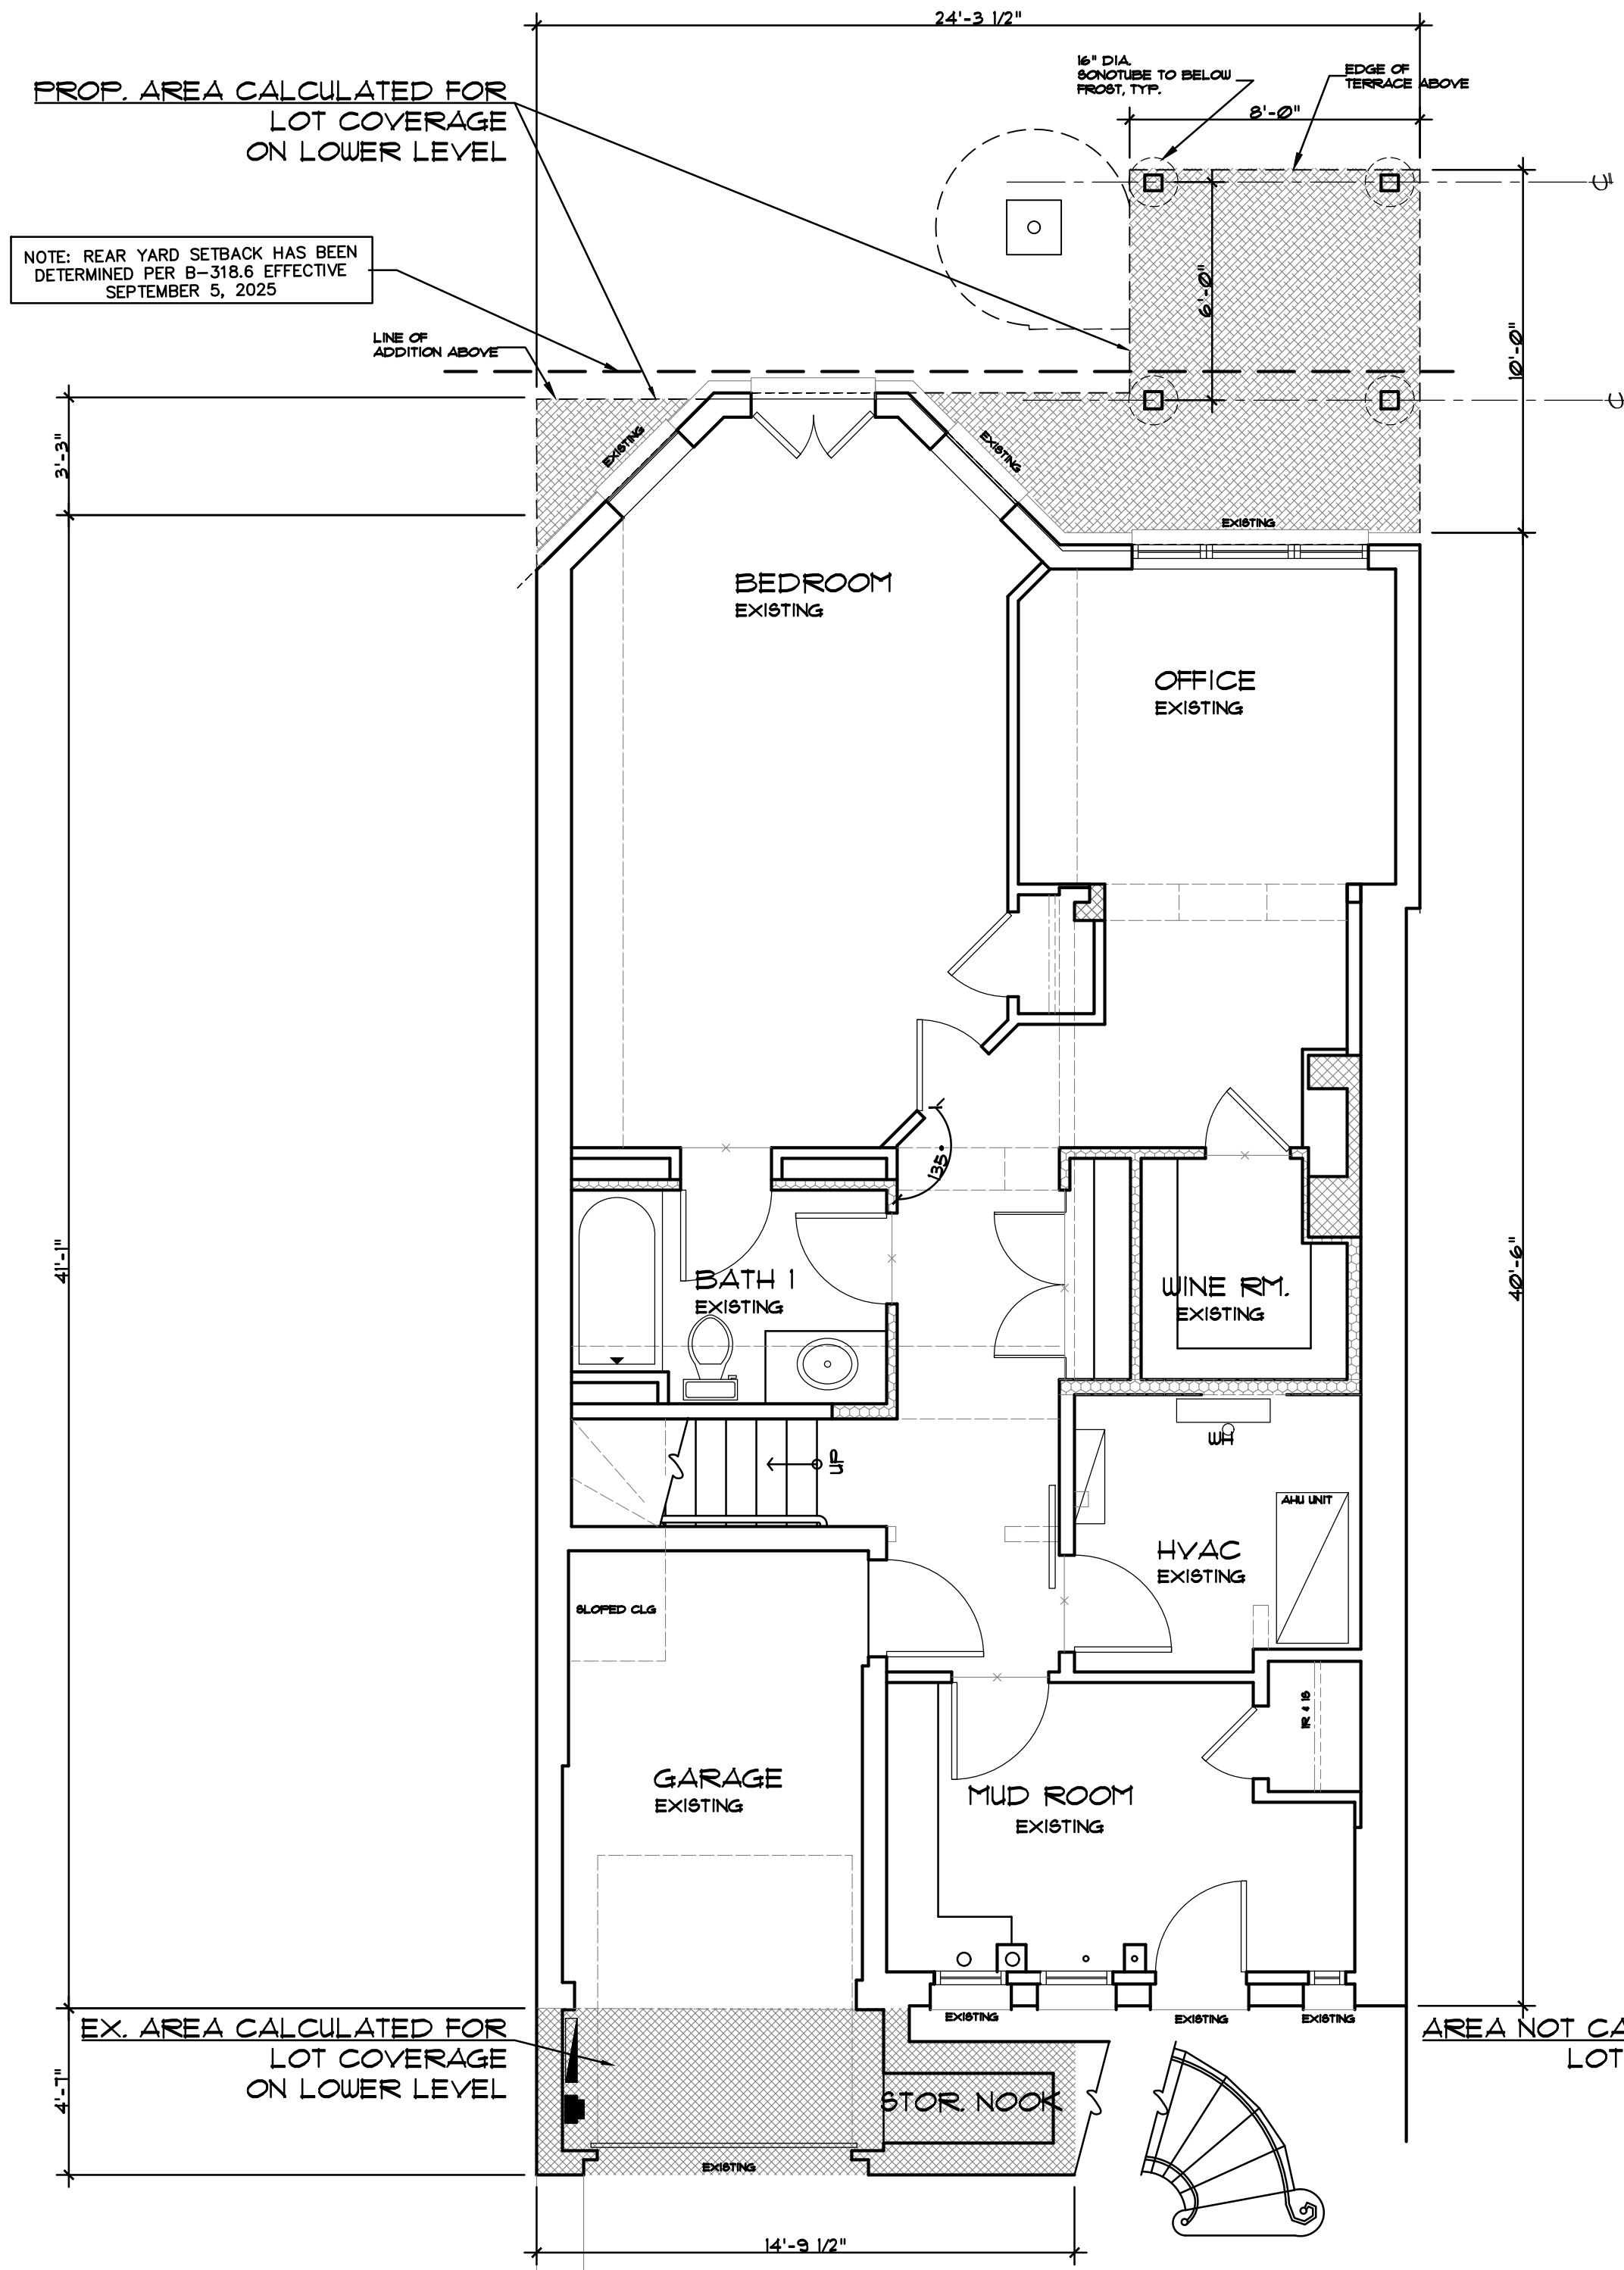


EXISTING LOWER LEVEL FLOOR PLAN
FOR LOT COVERAGE

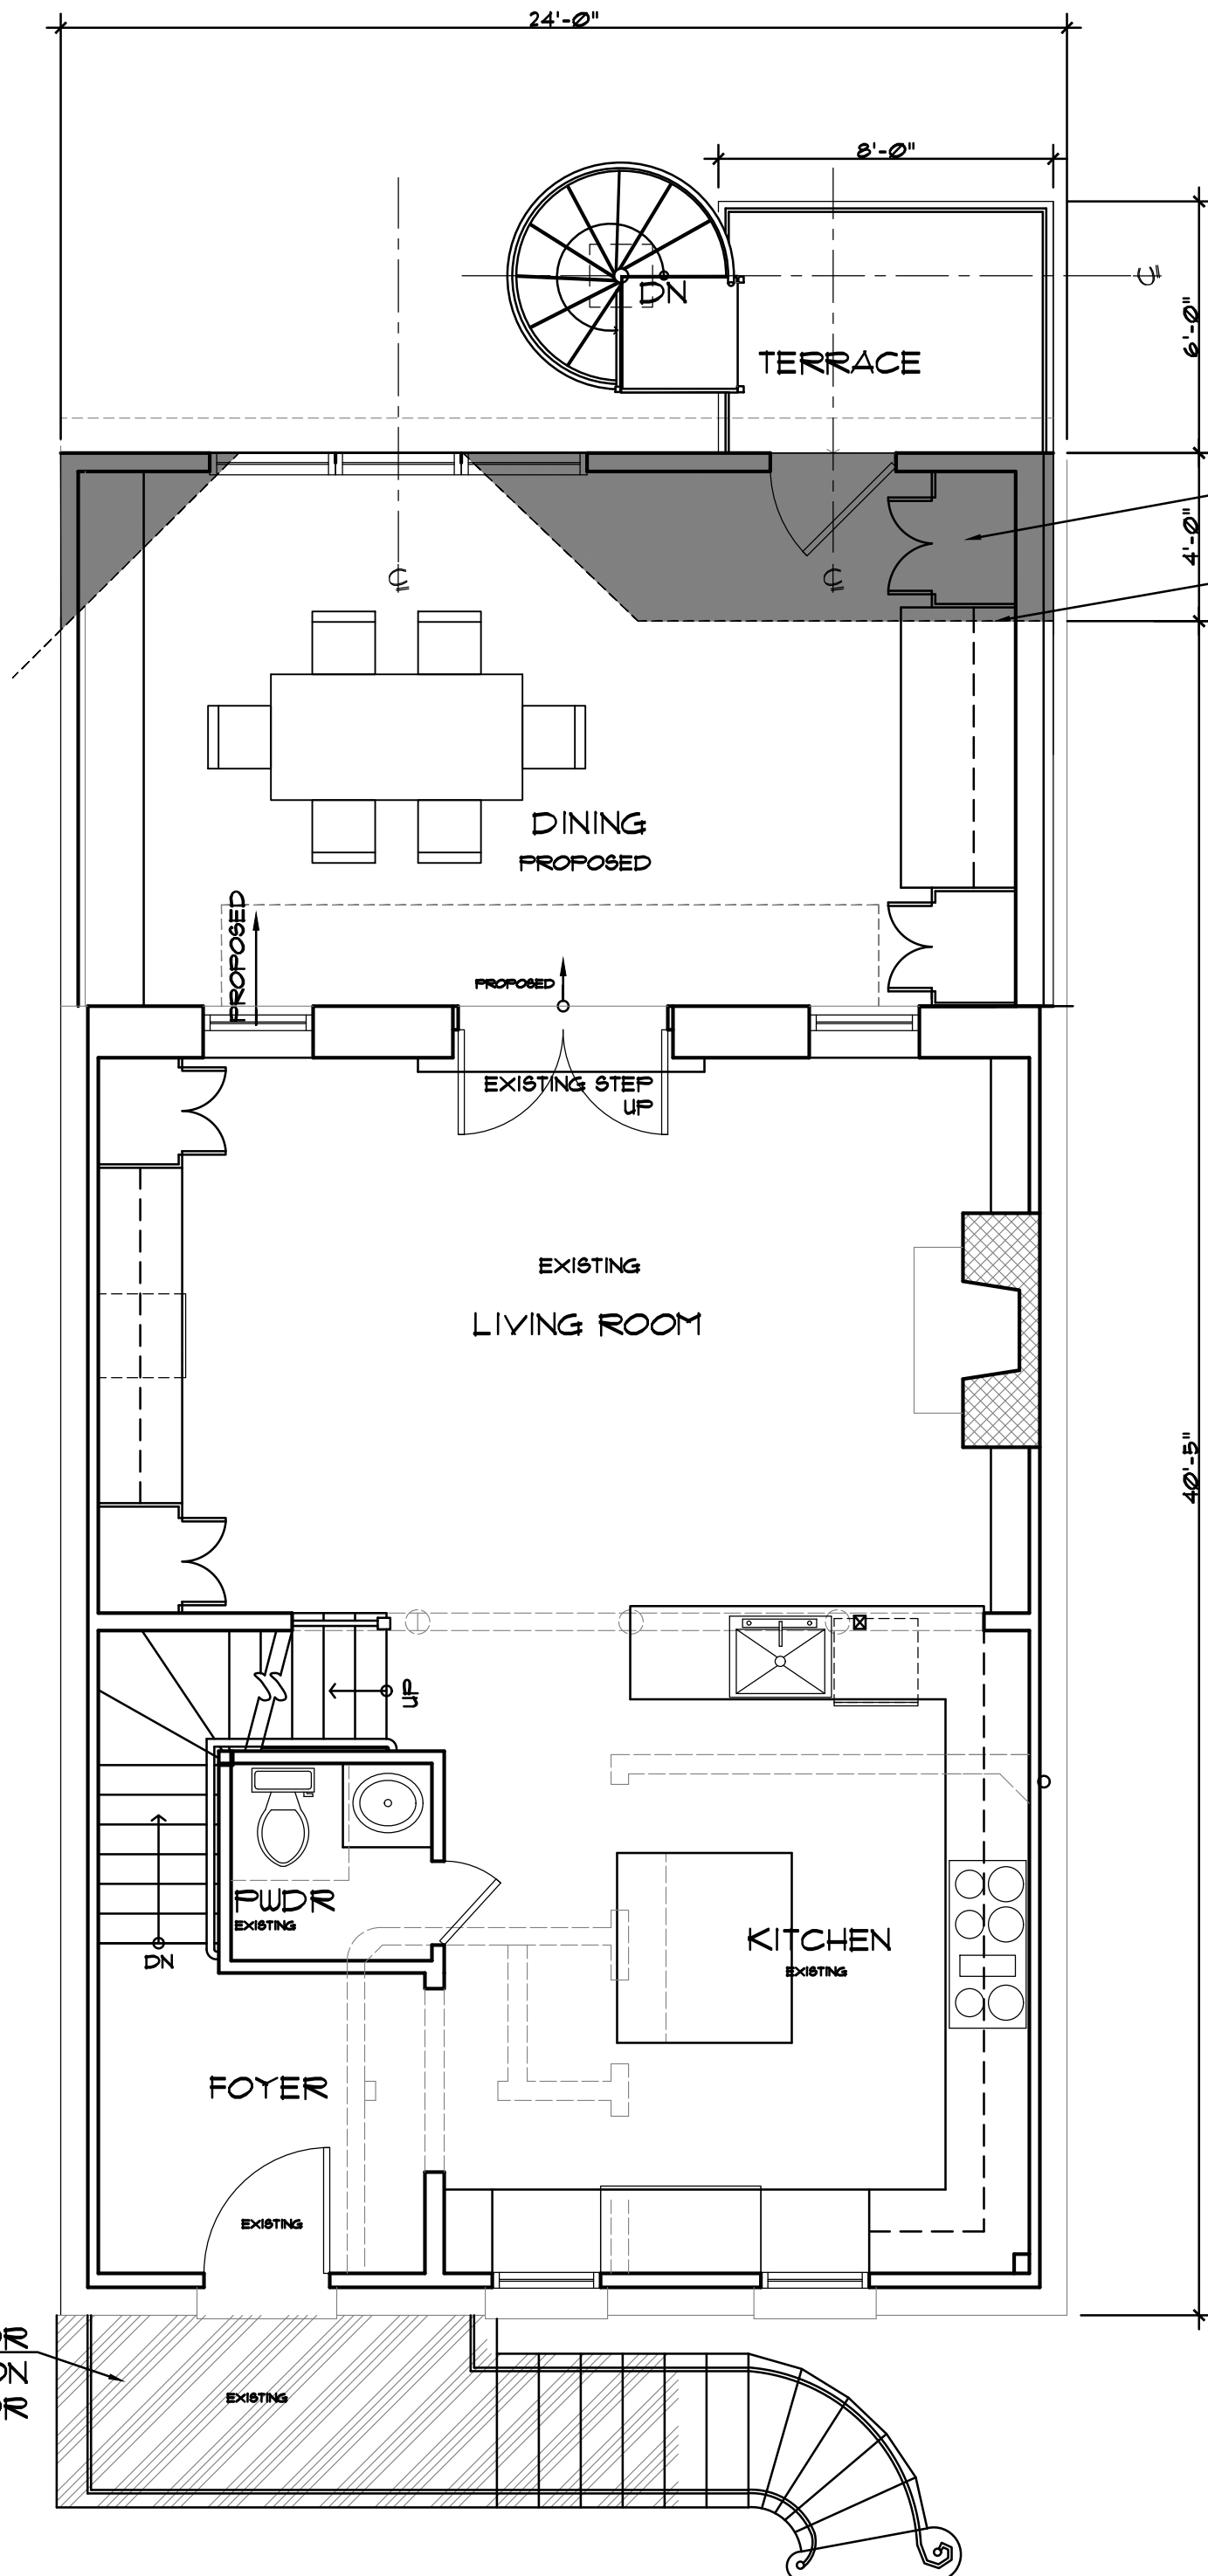

PROPOSED MAIN LEVEL PLAN
FOR LOT COVERAGE

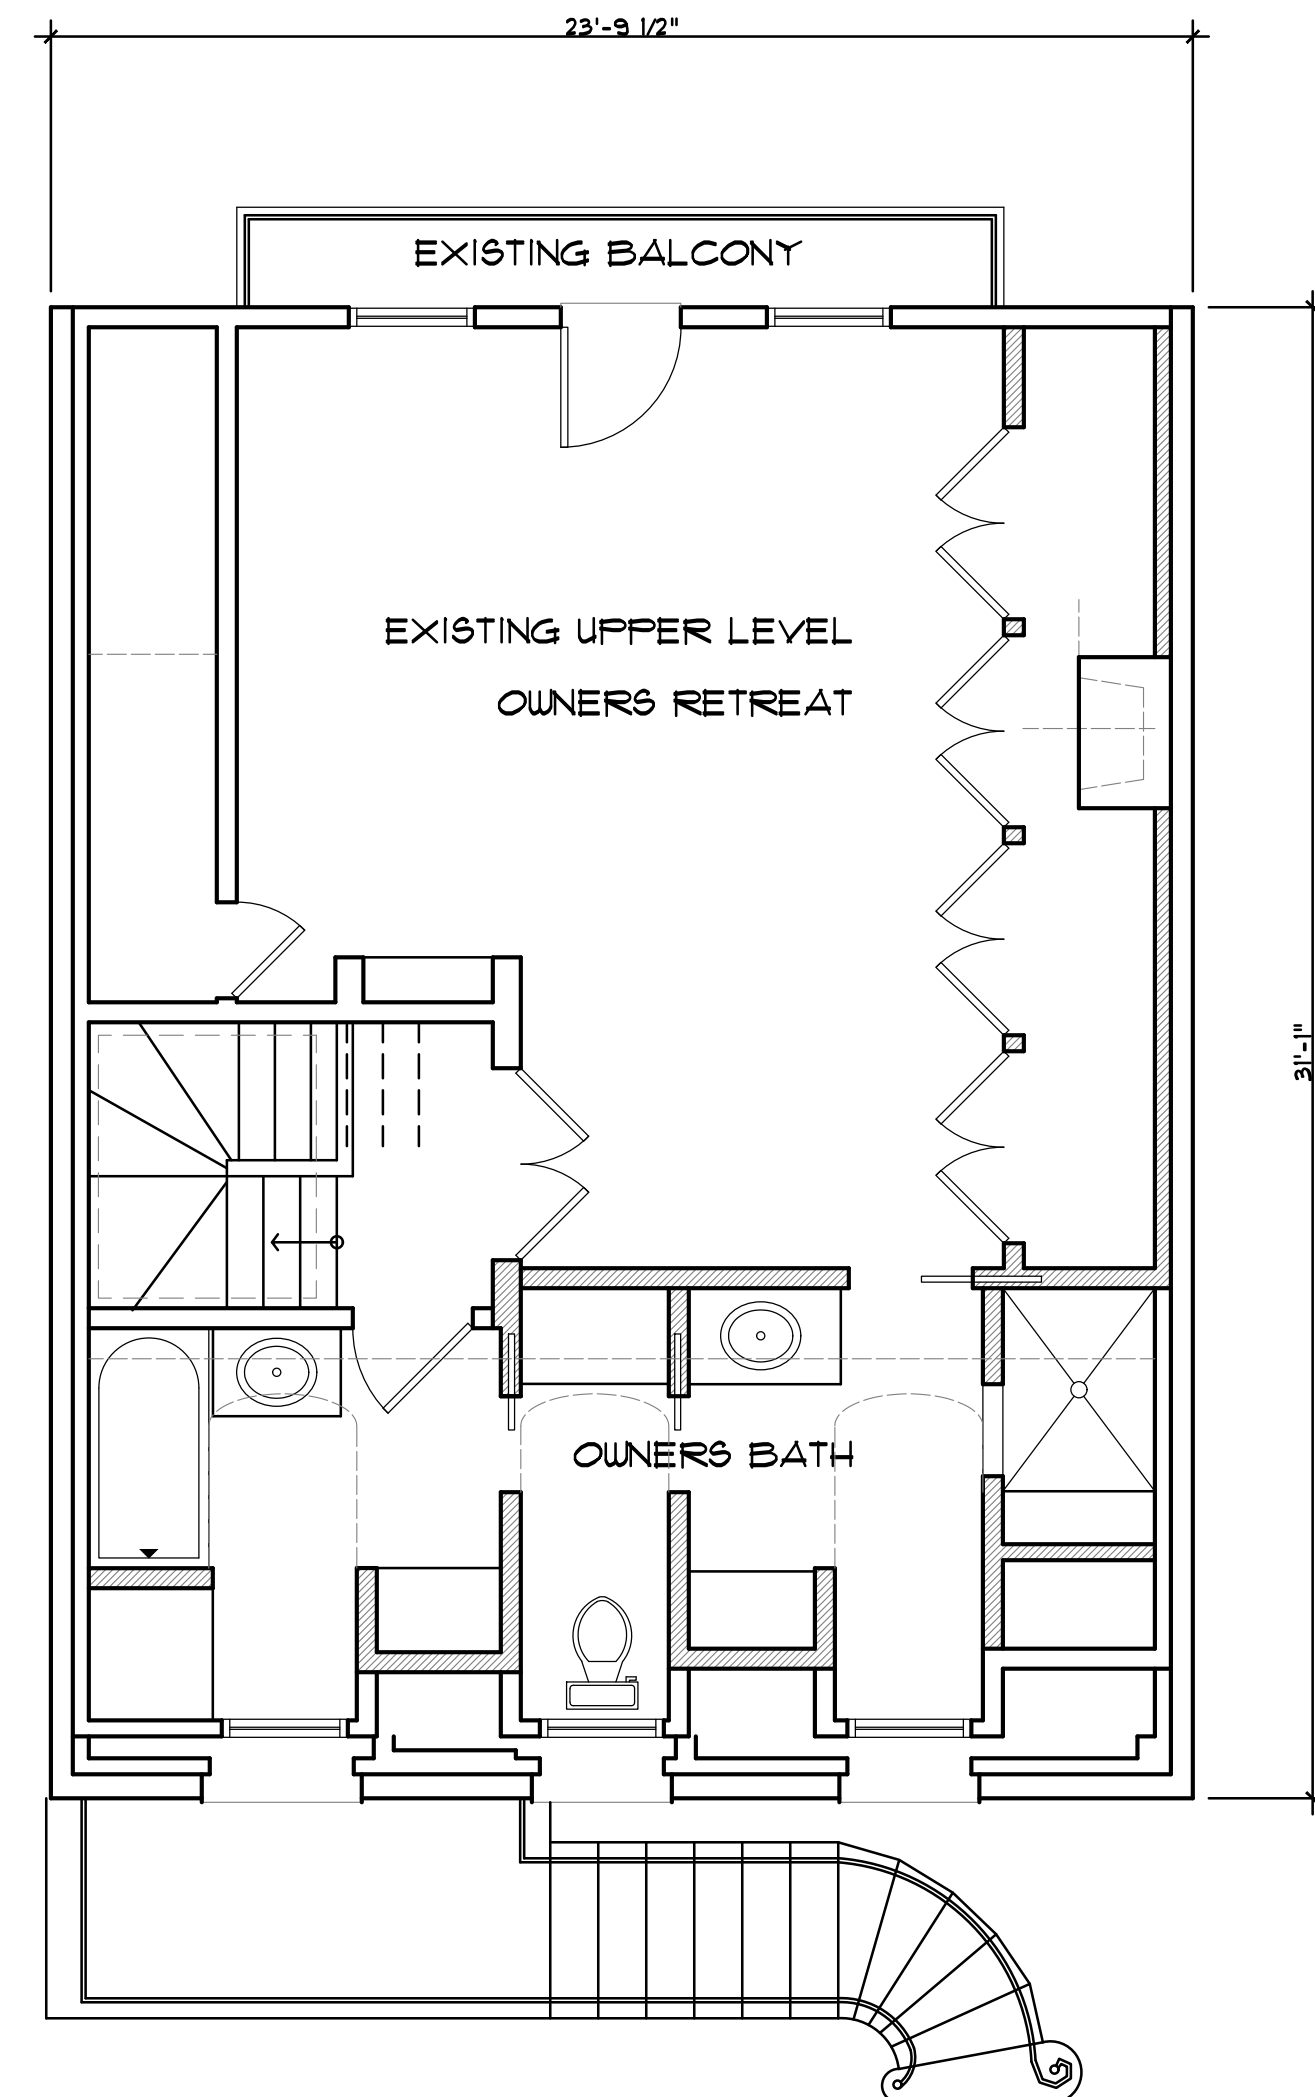

EXISTING UPPER LEVEL PLAN

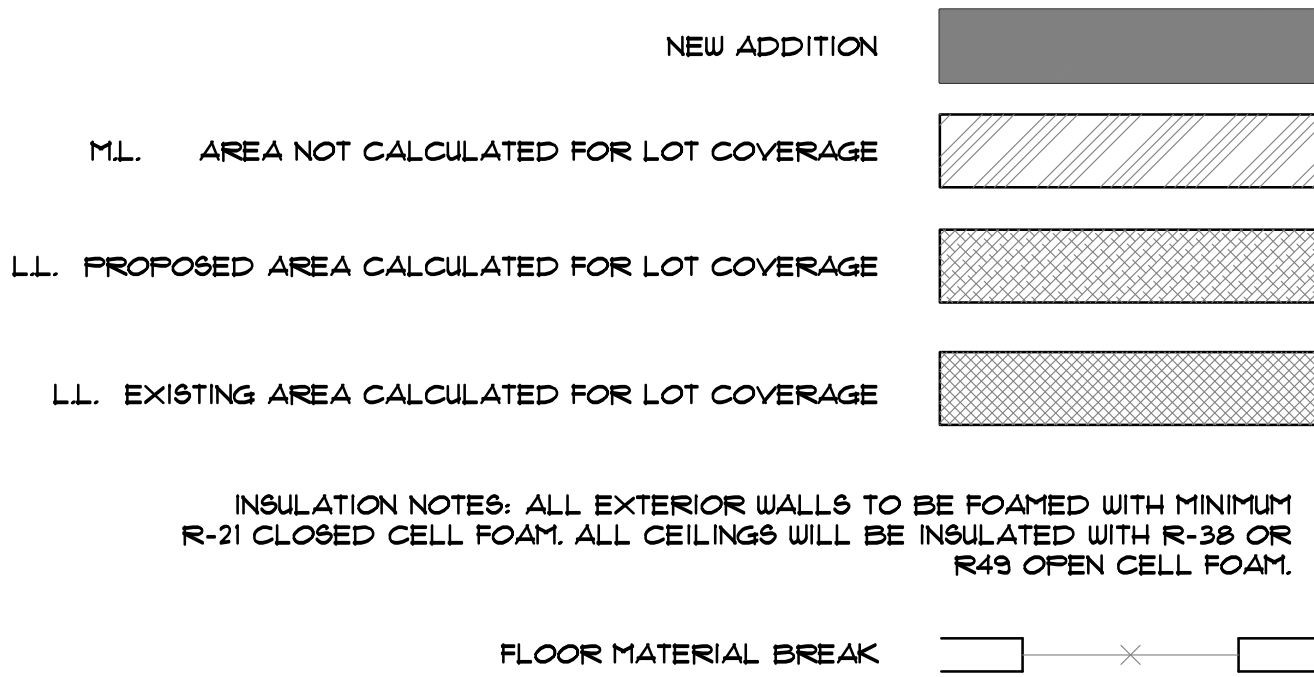

DATE	SUBMISSION
12.19.2025	BZA REV.



STUDIO Z DESIGN CONCEPTS, LLC

8100 WOODMONT AVENUE SUITE 950
BETHESDA, MARYLAND 20814

PHONE: 301-951-4391
FAX: 301-951-1913
EMAIL: STUDIOZDC950@GMAIL.COM


ELLIS RESIDENCE

1610 32ND ST NW
WASHINGTON DC

DISTRICT OF COLUMBIA
MARY L. BISHARA
5792
REGISTERED
ARCHITECT

AAO01

ARCHITECT HEREBY EXPRESSLY RESERVES HIS COPYRIGHT AND CONFIDENTIALITY IN THESE PLANS AND DRAWINGS. THESE PLANS AND DRAWINGS ARE NOT TO BE REPRODUCED, CHANGED OR COPIED IN ANY FORM OR MANNER WITHOUT FIRST OBTAINING THE EXPRESS WRITTEN PERMISSION OF STUDIO Z DESIGN CONCEPTS, LLC. ANY THIRD PARTY WHOSE FIRST OBTAINS SAID WRITTEN PERMISSION AND COMMENT.

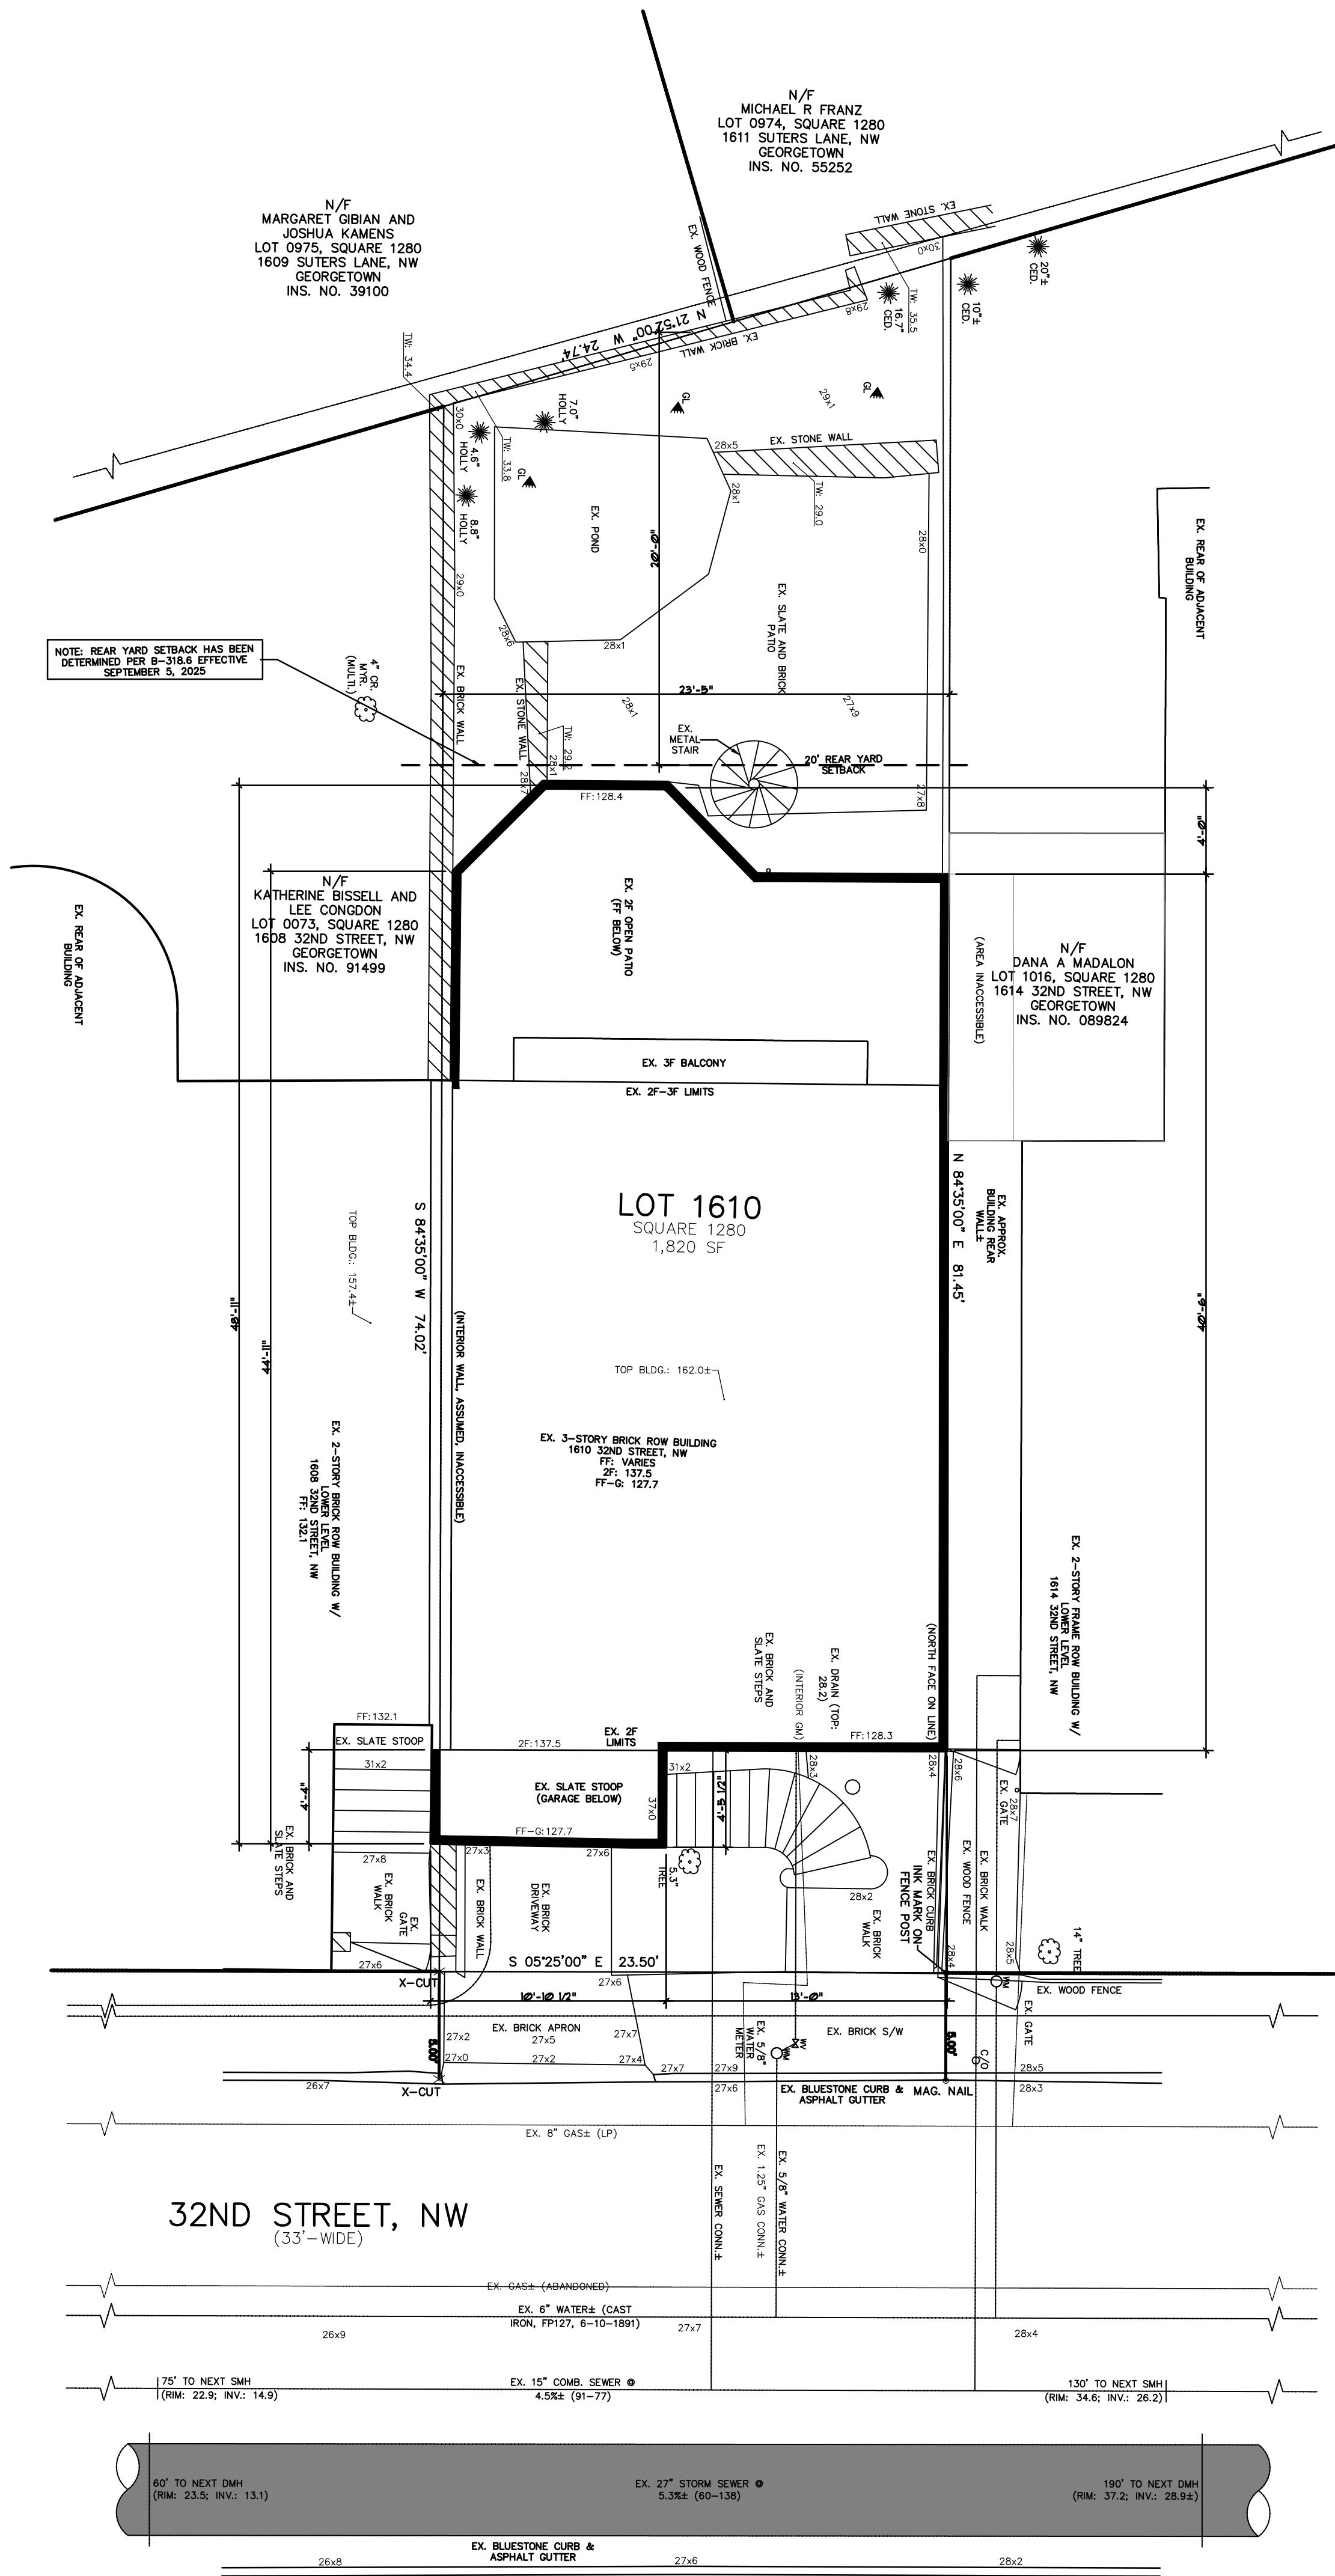

NOTE:
FYI ALL DIMENSIONS ARE APPROXIMATE.

EXISTING SITE PLAN

SQUARE 1280
1,820 SF



DATE	SUBMISSION
12.19.2025	BZA REV.



STUDIO Z DESIGN CONCEPTS, LLC

8120 WOODMONT AVENUE SUITE 950
BETHESDA, MARYLAND 20814


PHONE: 301-951-4391
FAX: 301-951-1913
EMAIL: STUDIOZDC95@GMAIL.COM

ELLIS RESIDENCE

1610 32ND ST NW
WASHINGTON DC

A002

COPYRIGHT ©

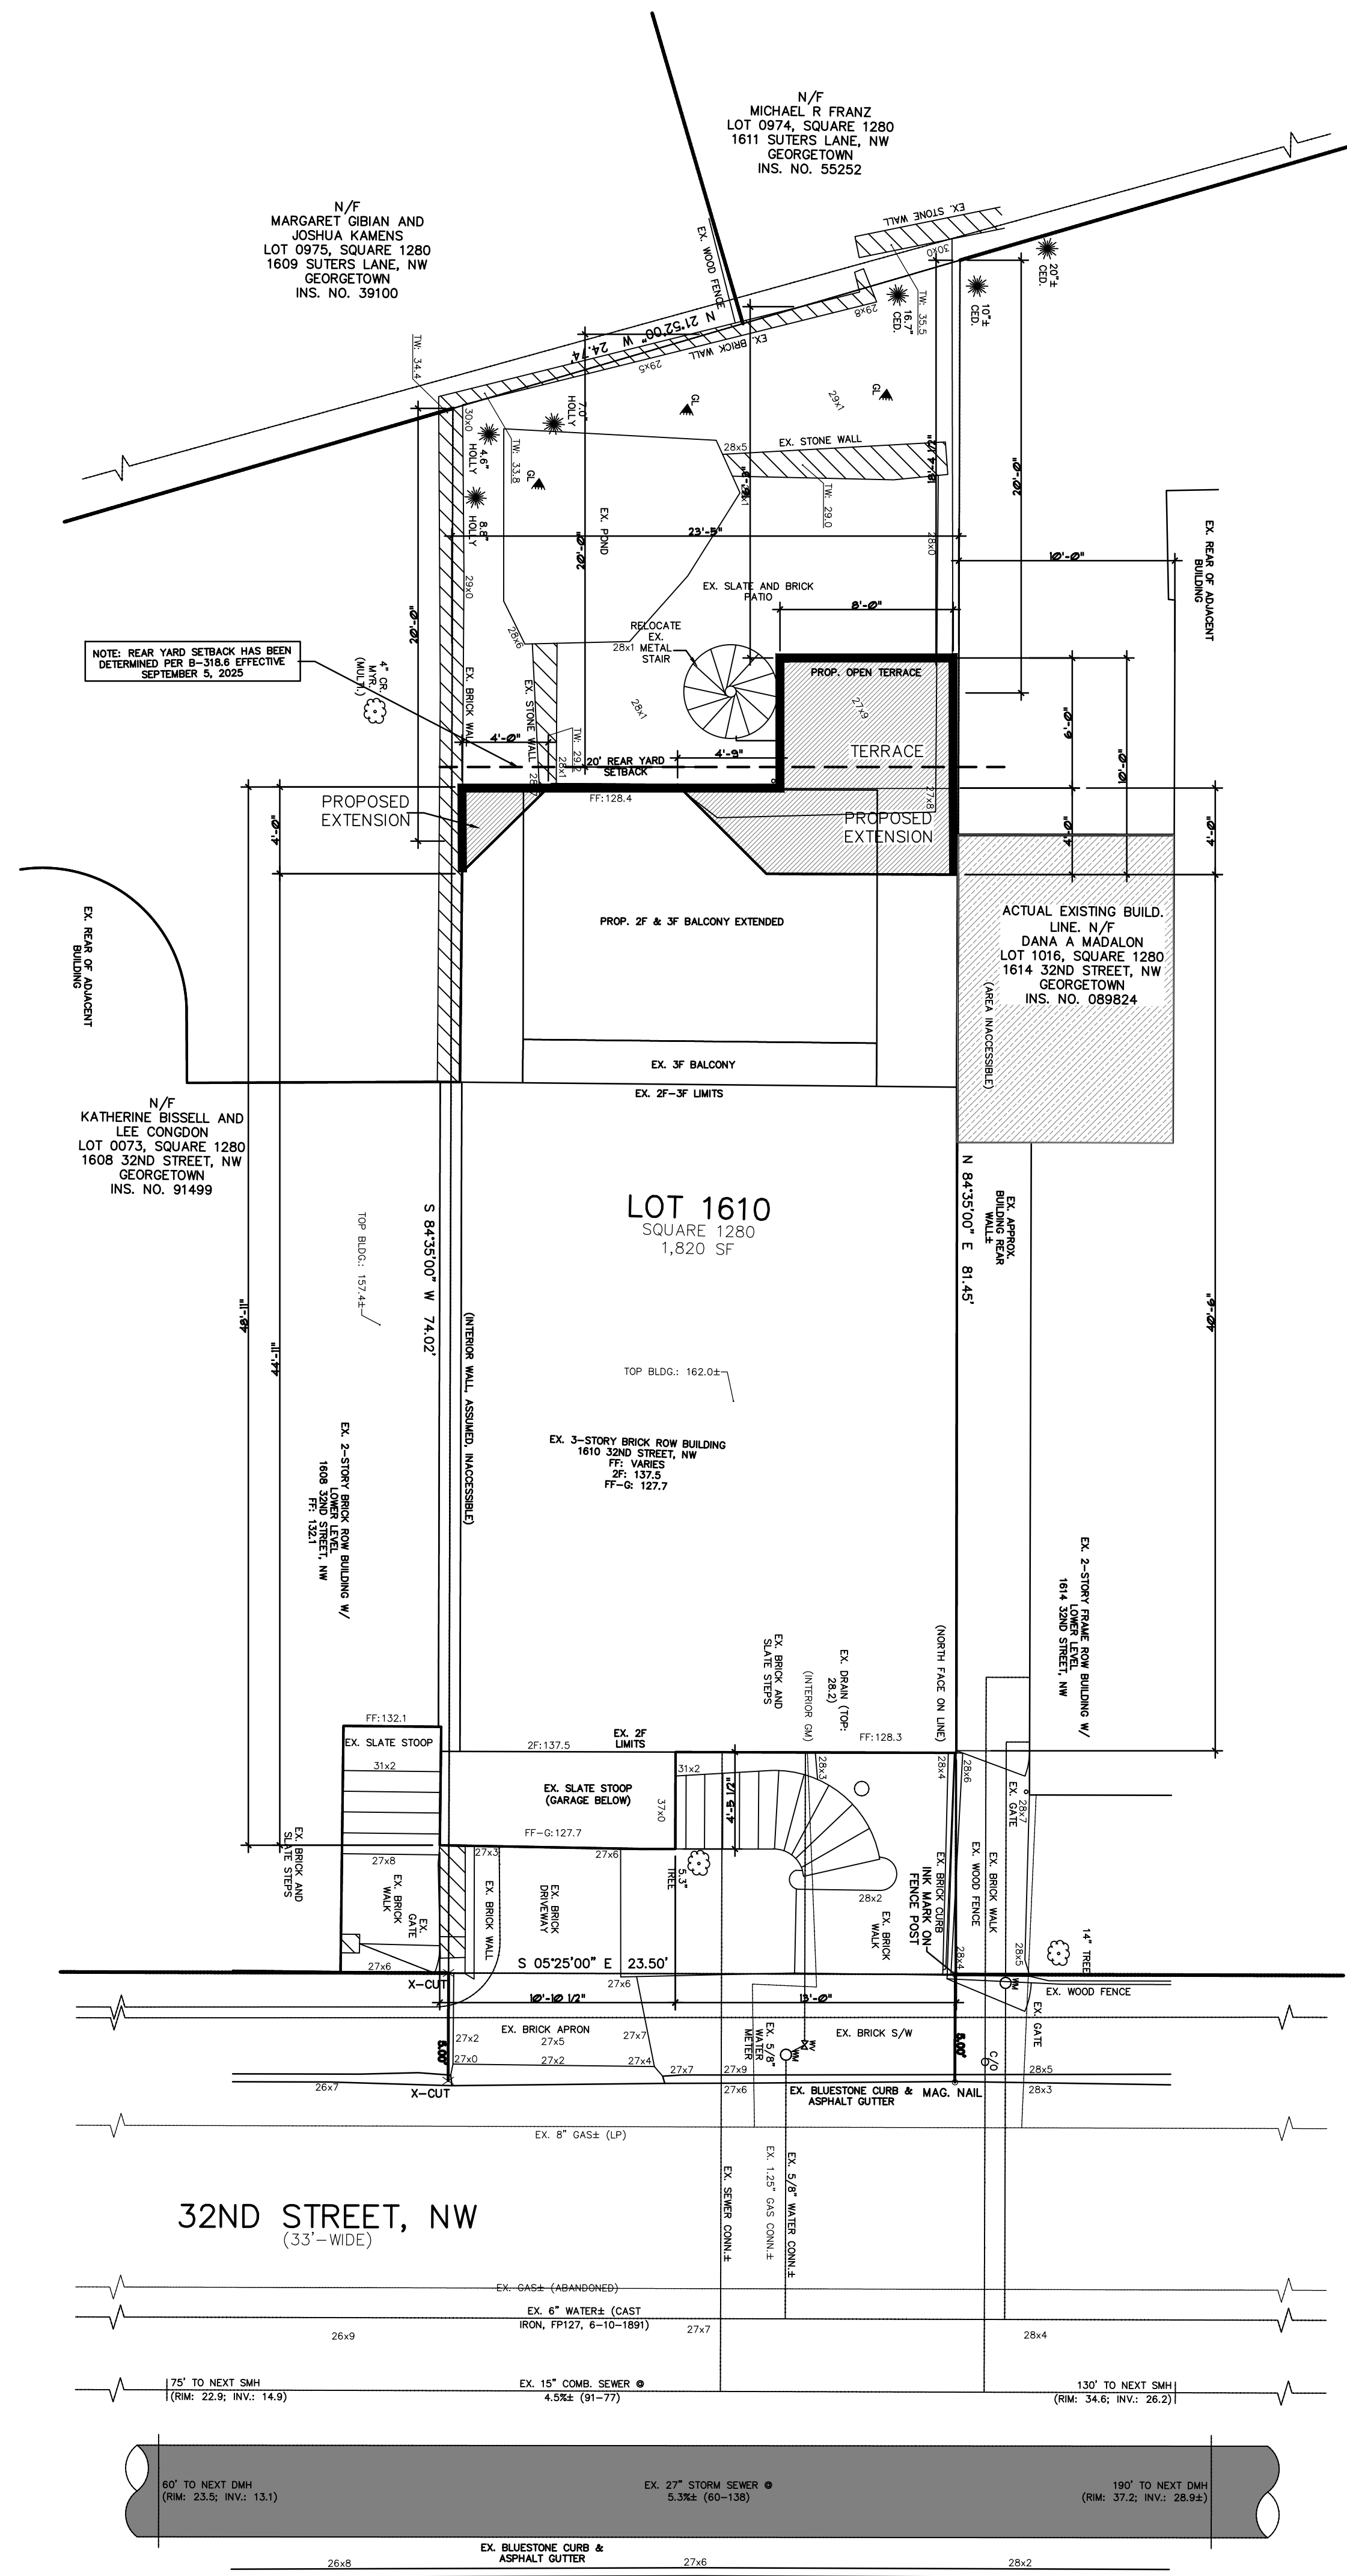

NOTE:
FYI, ALL DIMENSIONS ARE APPROXIMATE.

PROPOSED SITE PLAN

SQUARE 1280
1,820 SF




DATE	SUBMISSION
12.19.2025	BZA REV.




STUDIO Z DESIGN CONCEPTS, LLC
8120 WOODMONT AVENUE SUITE 950
BETHESDA, MARYLAND 20814
PHONE: 301-951-4391
FAX: 301-951-1913
EMAIL: STUDIOZDC95@GMAIL.COM

ELLIS RESIDENCE
1610 32ND ST NW
WASHINGTON DC

A003

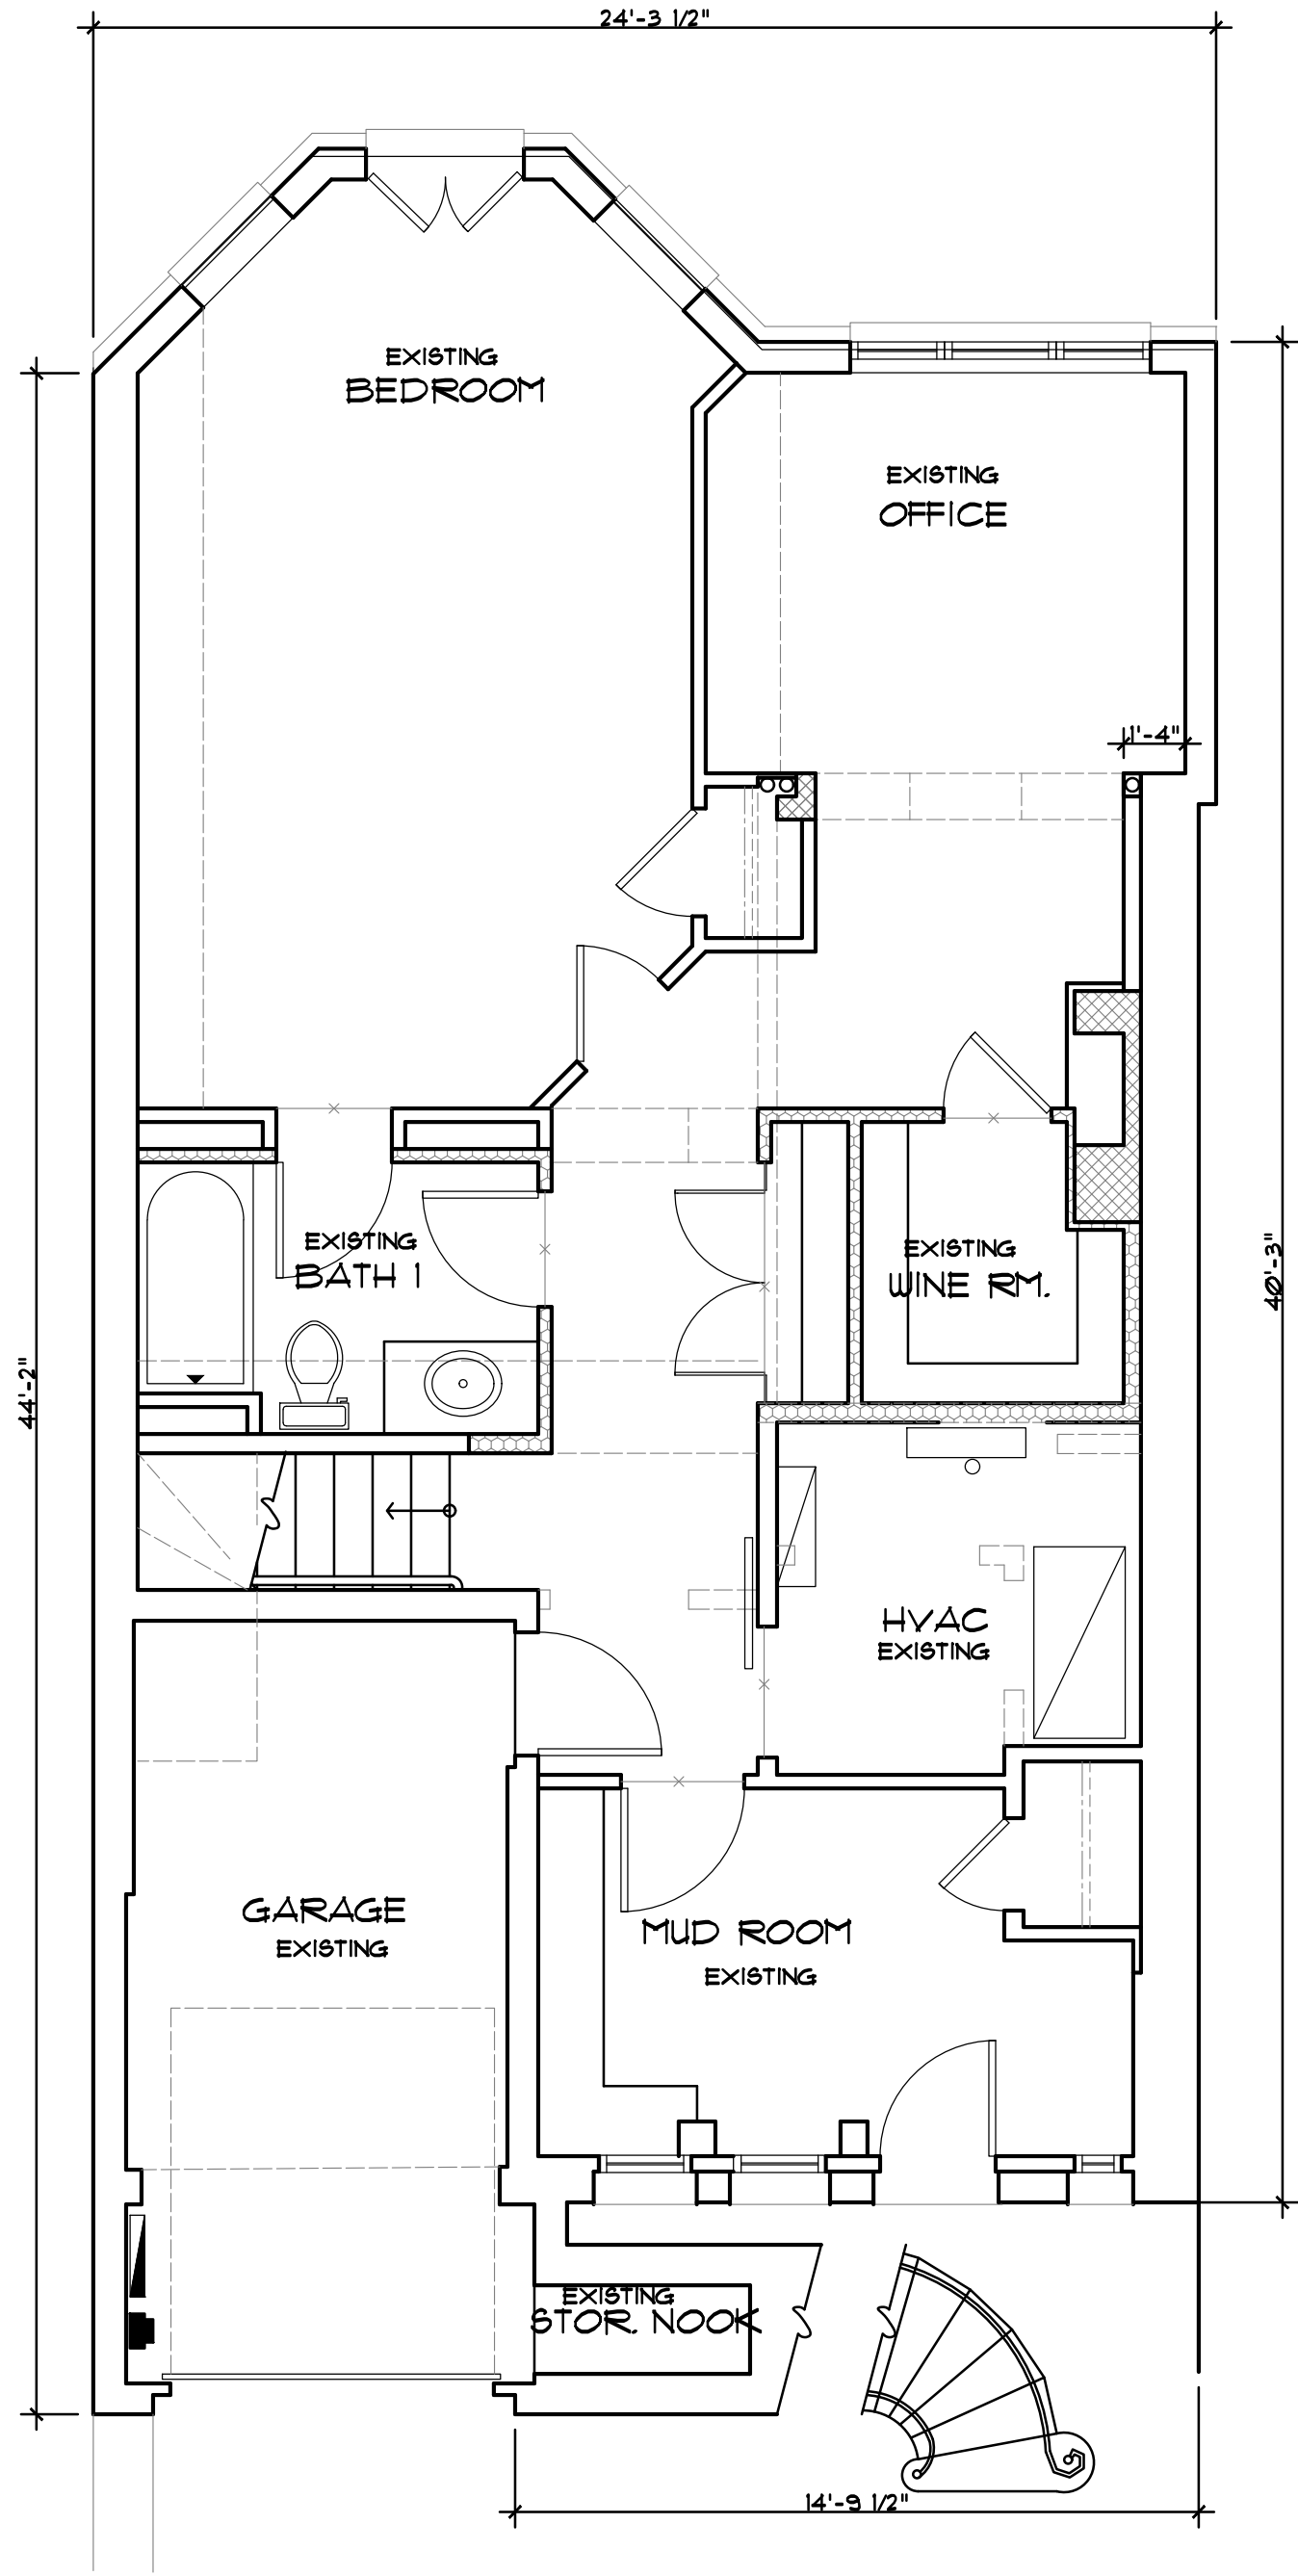

EXISTING LOWER LEVEL FLOOR PLAN
 SCALE = 1/4" = 1'-0"
 1071.3 SF

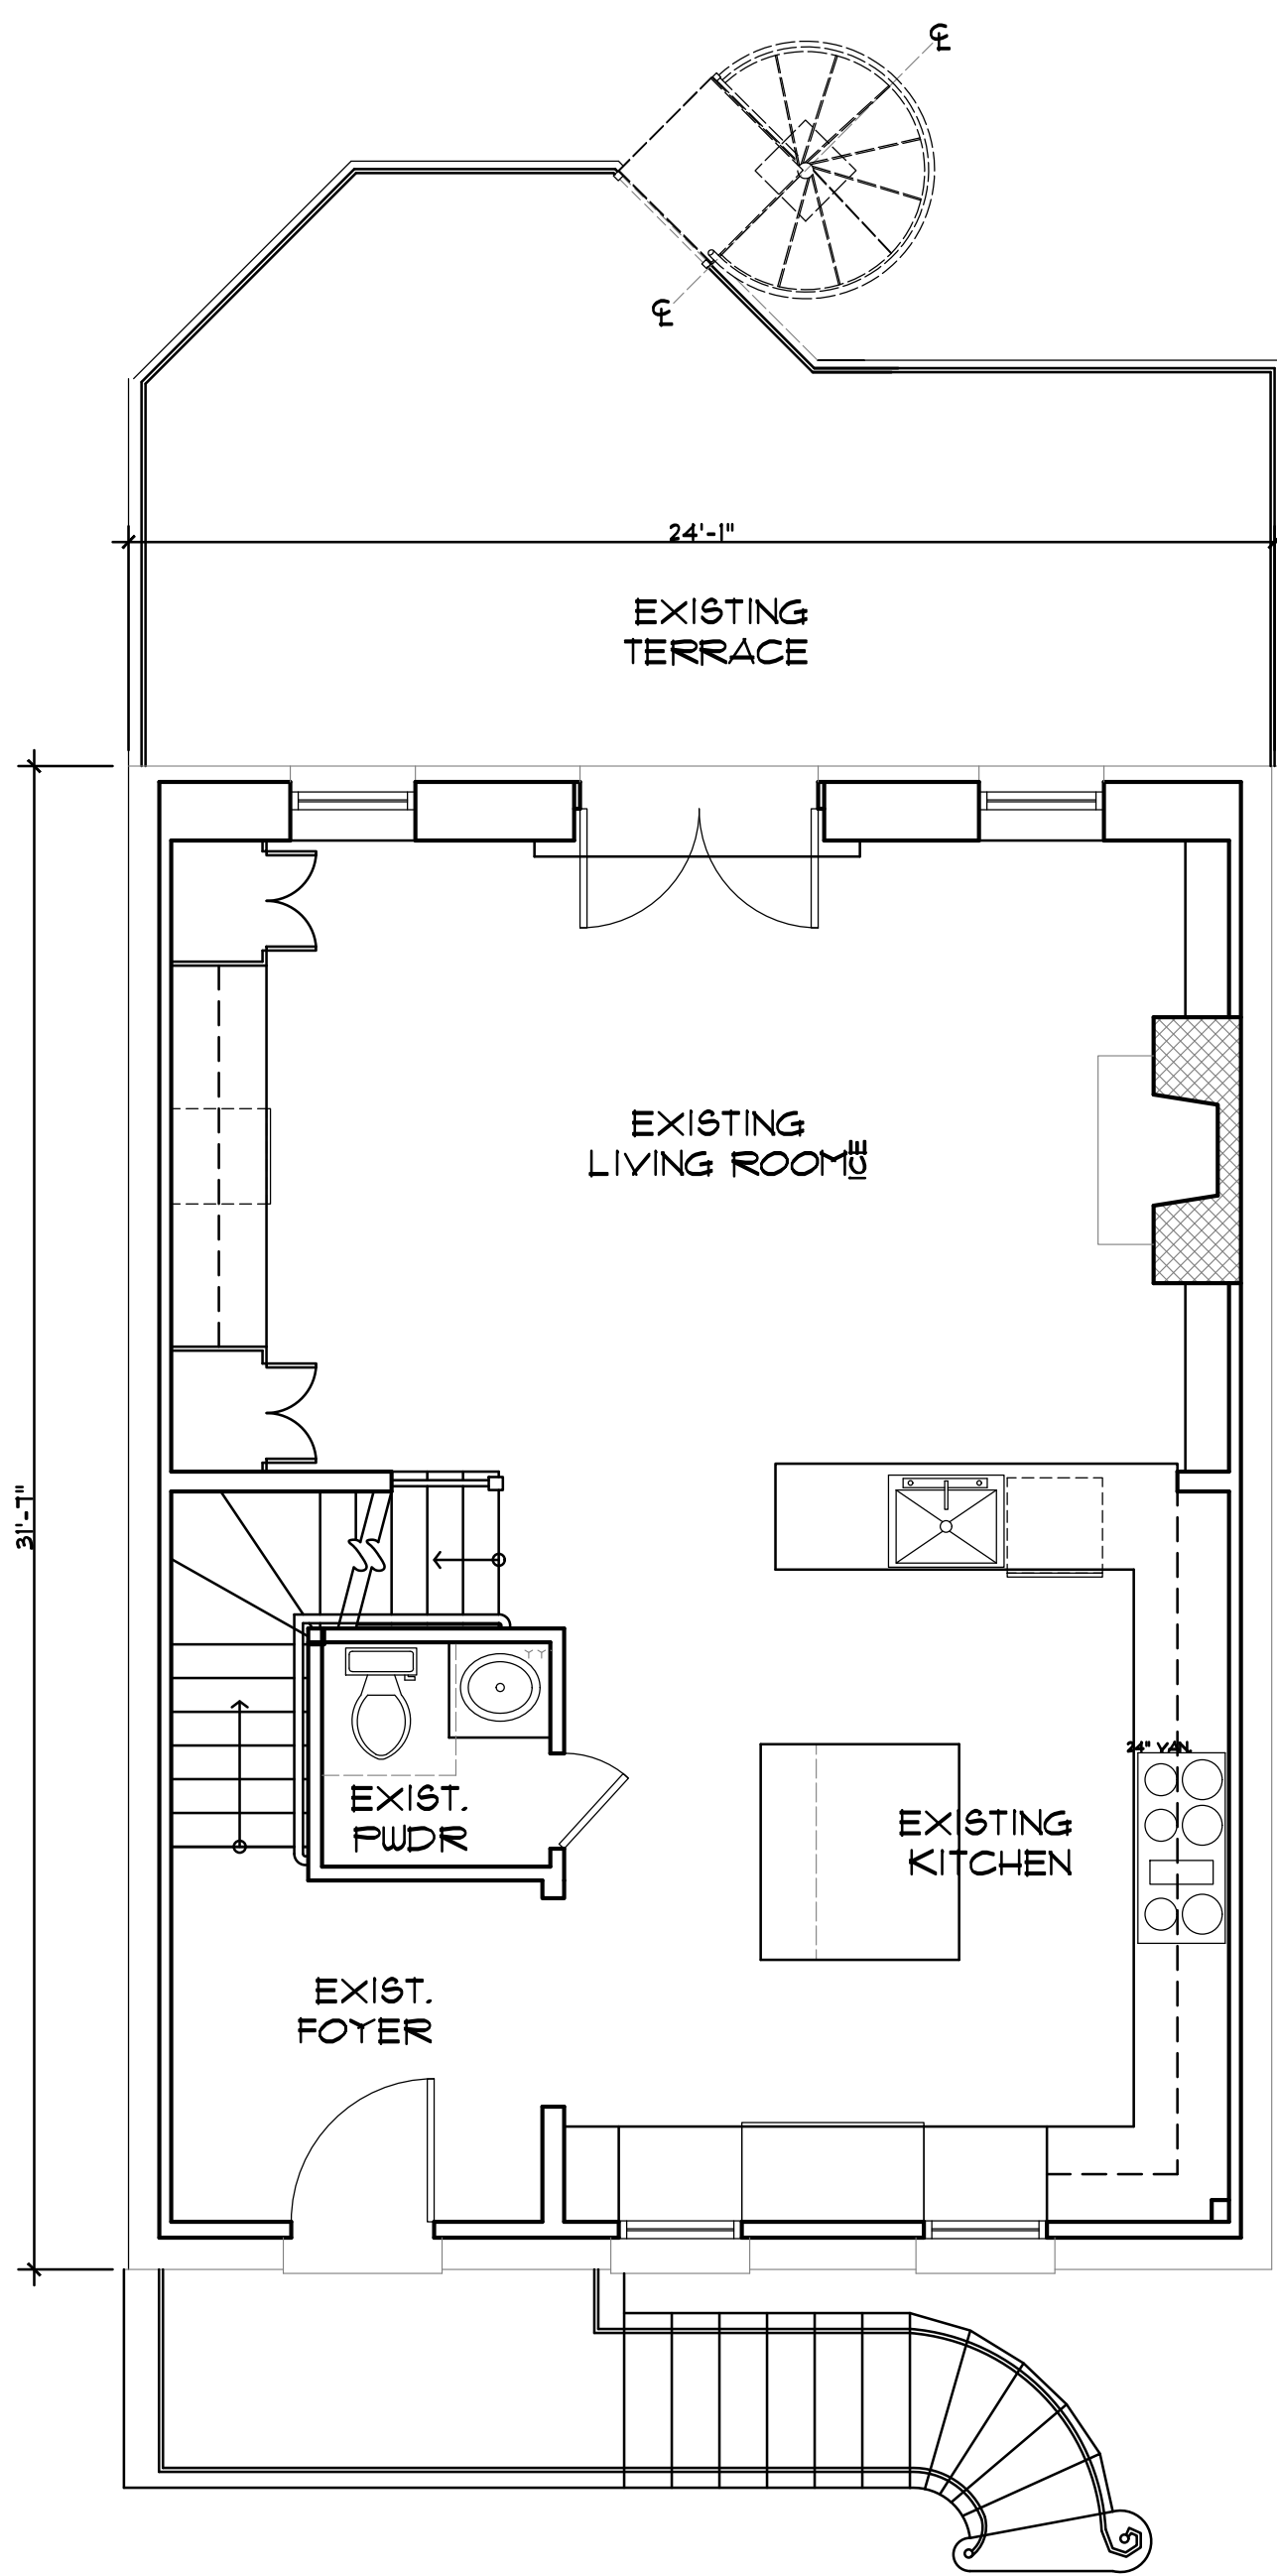


EXISTING MAIN LEVEL
 SCALE = 1/4" = 1'-0"
 149.98 SF





EXISTING REAR ELEVATION W/
 SPIRAL STAIR
 SCALE = 1/4" = 1'-0"


DATE	SUBMISSION
12.19.2023	BZA REV.

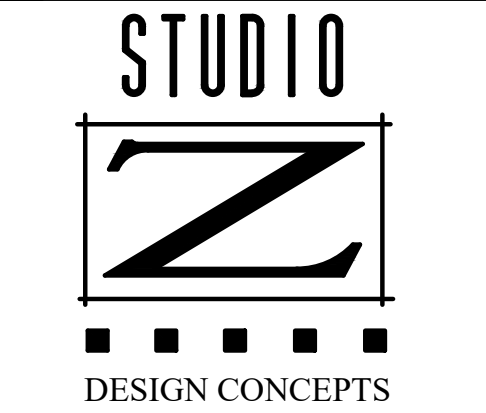


STUDIO Z DESIGN CONCEPTS, LLC
 8120 WOODMONT AVENUE SUITE 950
 BETHESDA, MARYLAND 20814
 PHONE: 301-951-4391
 FAX: 301-951-1913
 EMAIL: STUDIOZDC35@GMAIL.COM

ELLIS RESIDENCE
 1610 32ND ST NW
 WASHINGTON DC

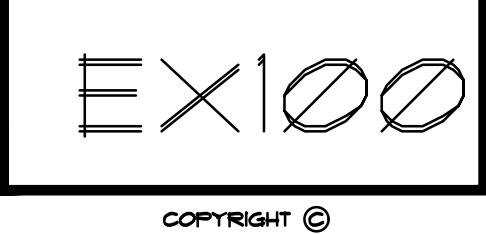 


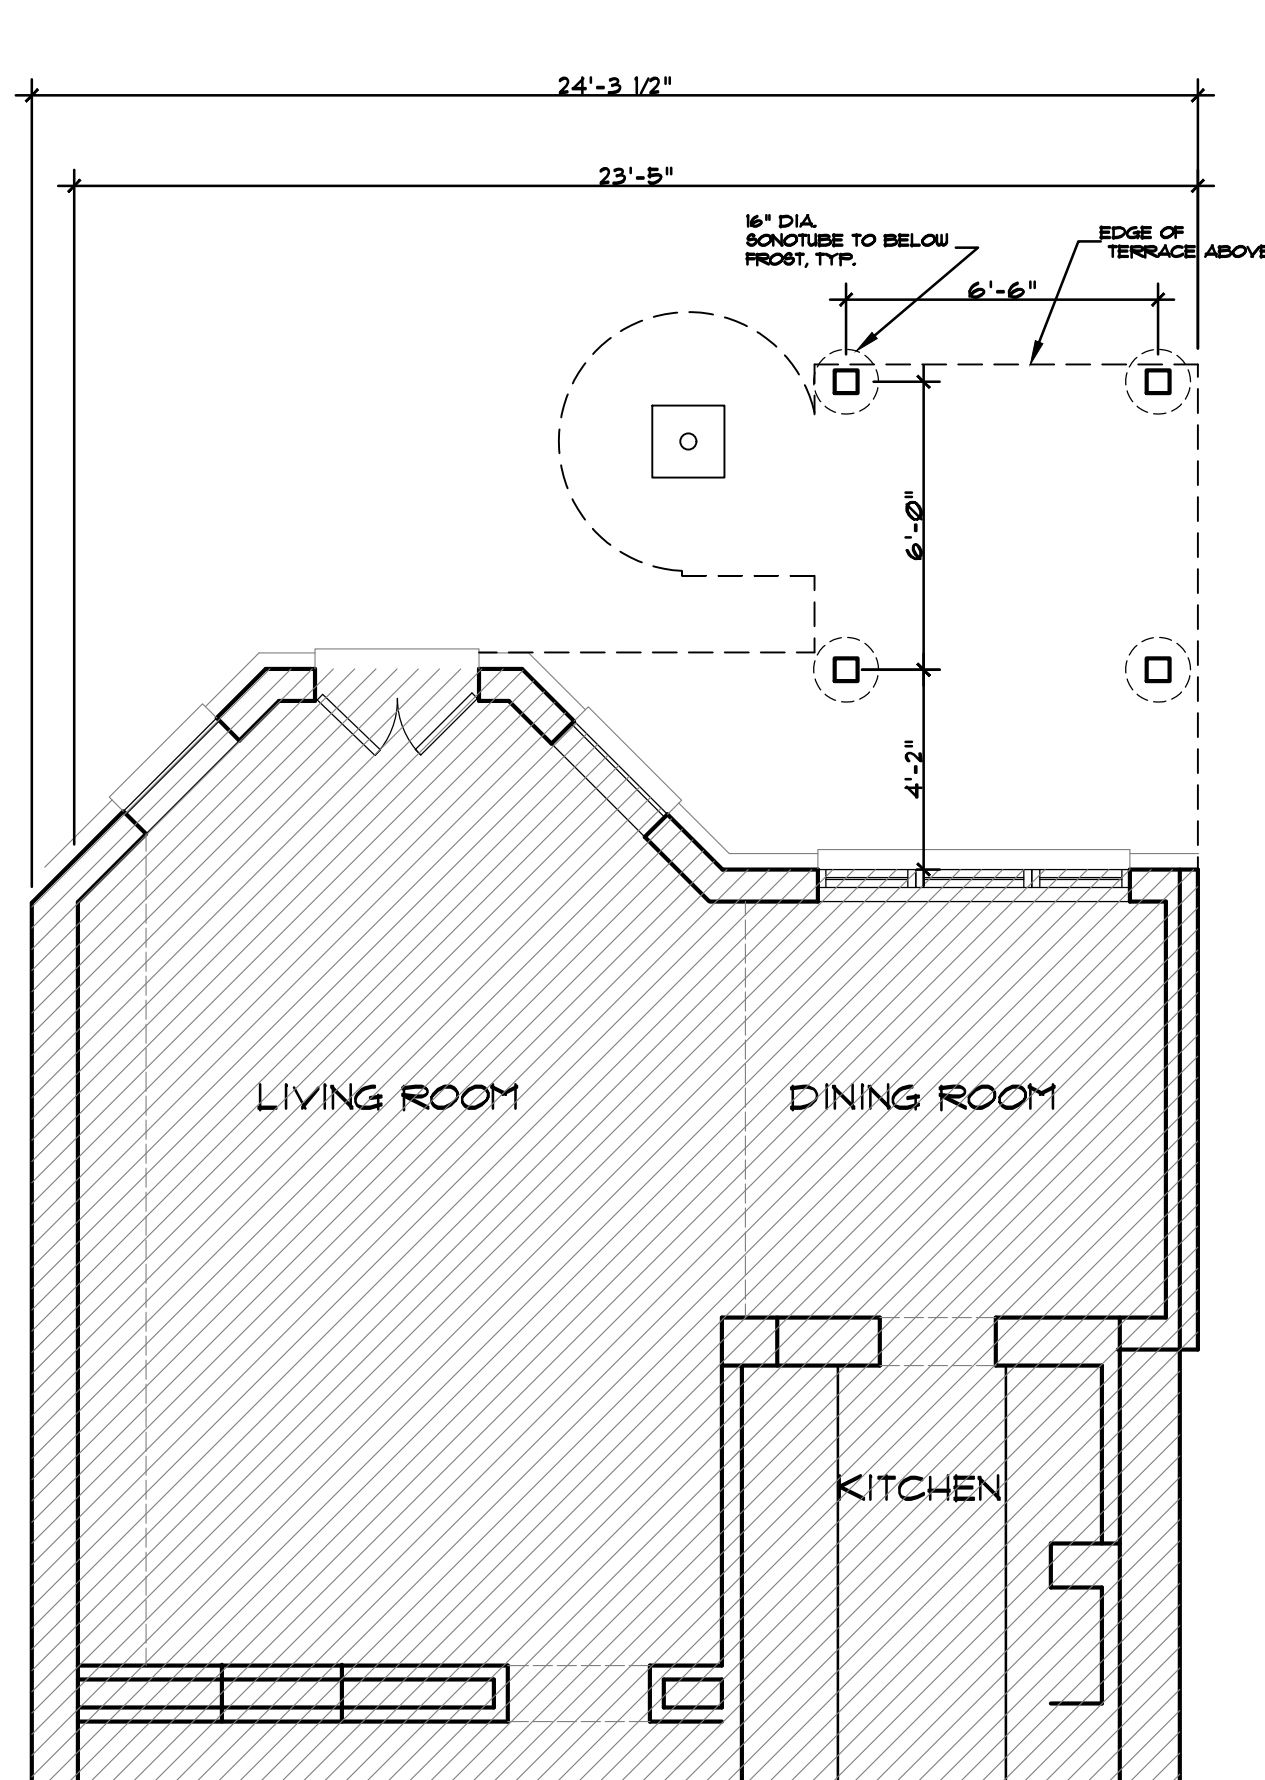


PROP. LOWER LEV. PLAN W/ TERRACE LINE
SCALE = 1/4" = 1'-0"

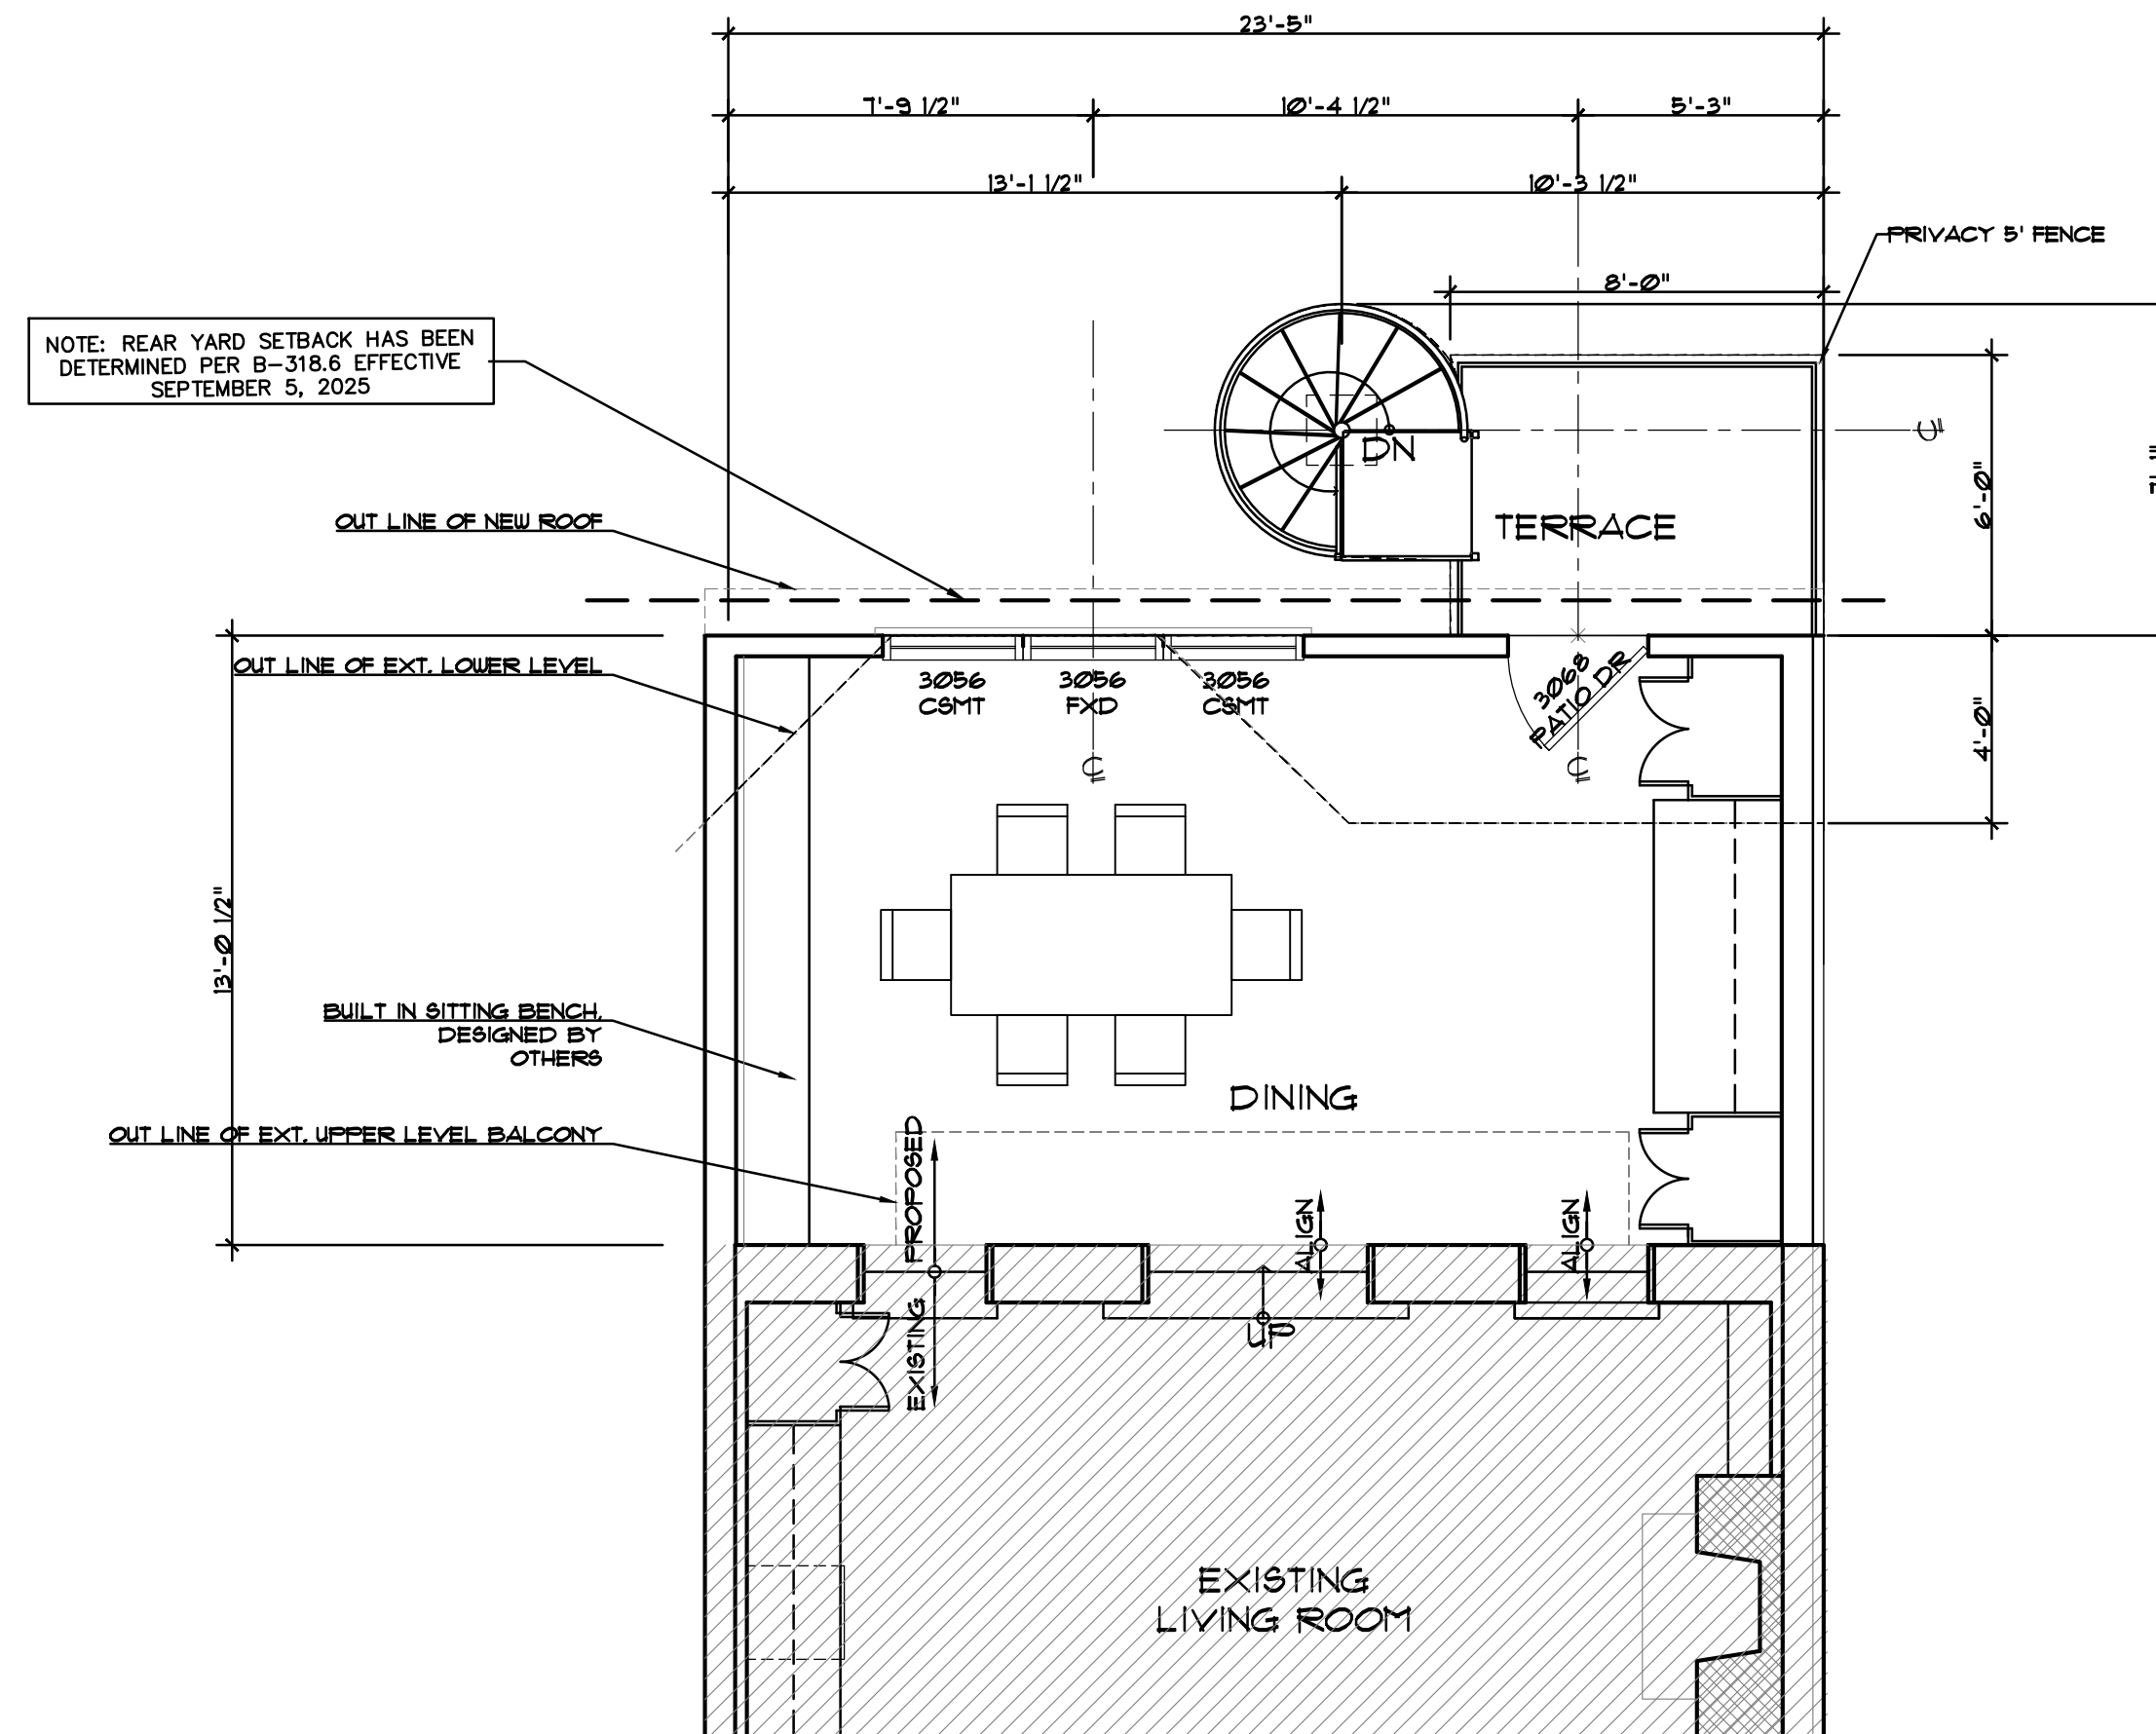


PROP. MAIN LEVEL PLAN W/ TERRACE
SCALE = 1/4" = 1'-0"

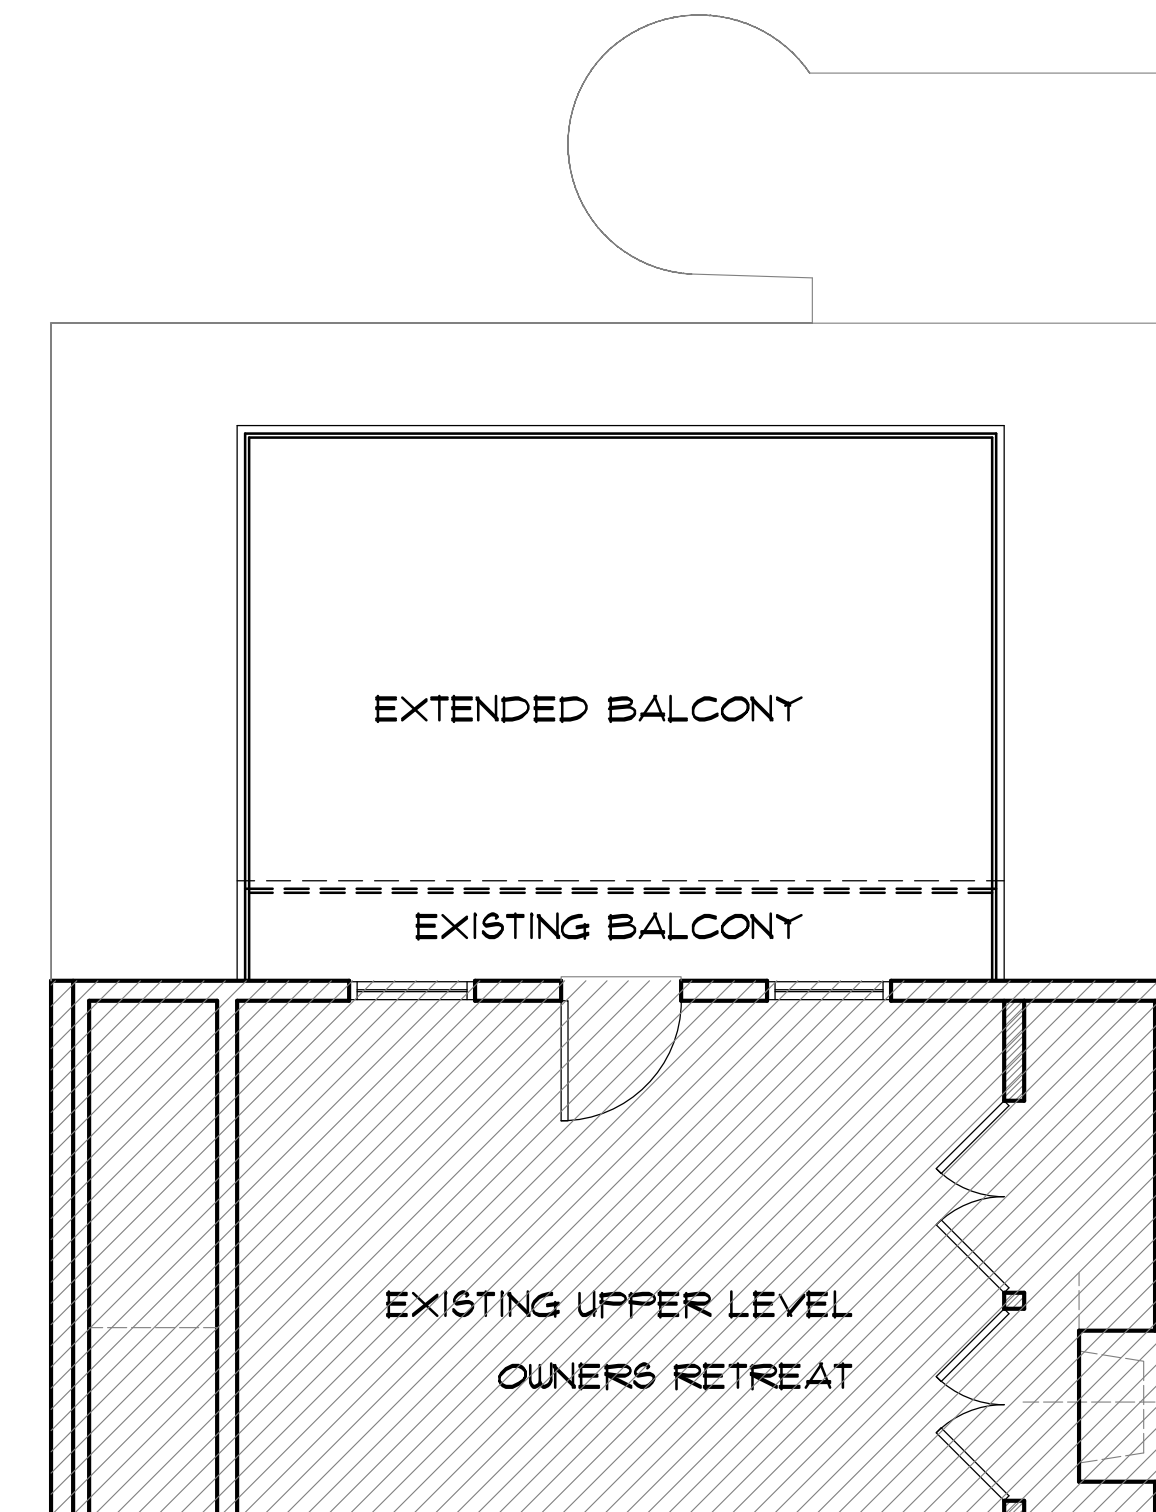

EXISTING UPPER LEVEL
NO WORK
SCALE = 1/4" = 1'-0"

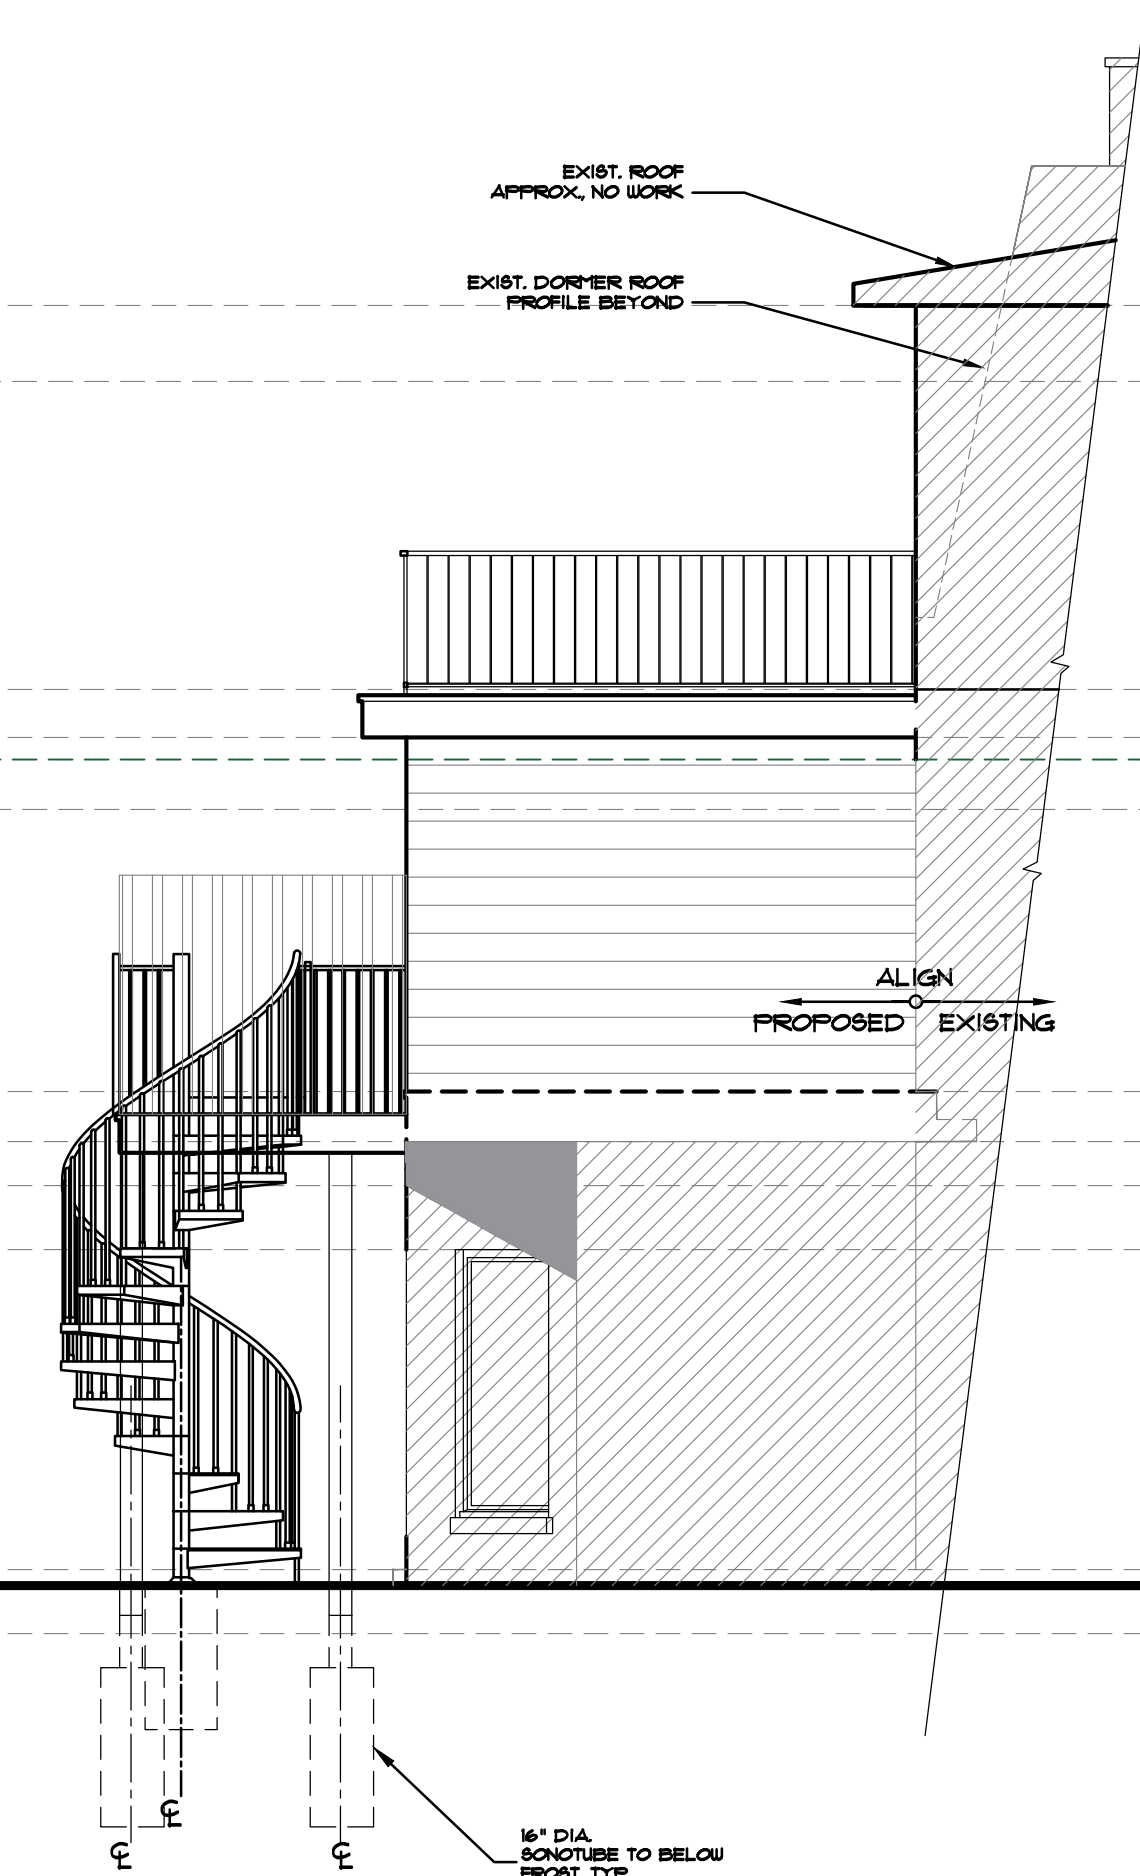

PROPOSED SOUTH FACING ELEVATION W/
NEW DINING & TERRACE
SCALE = 1/4" = 1'-0"

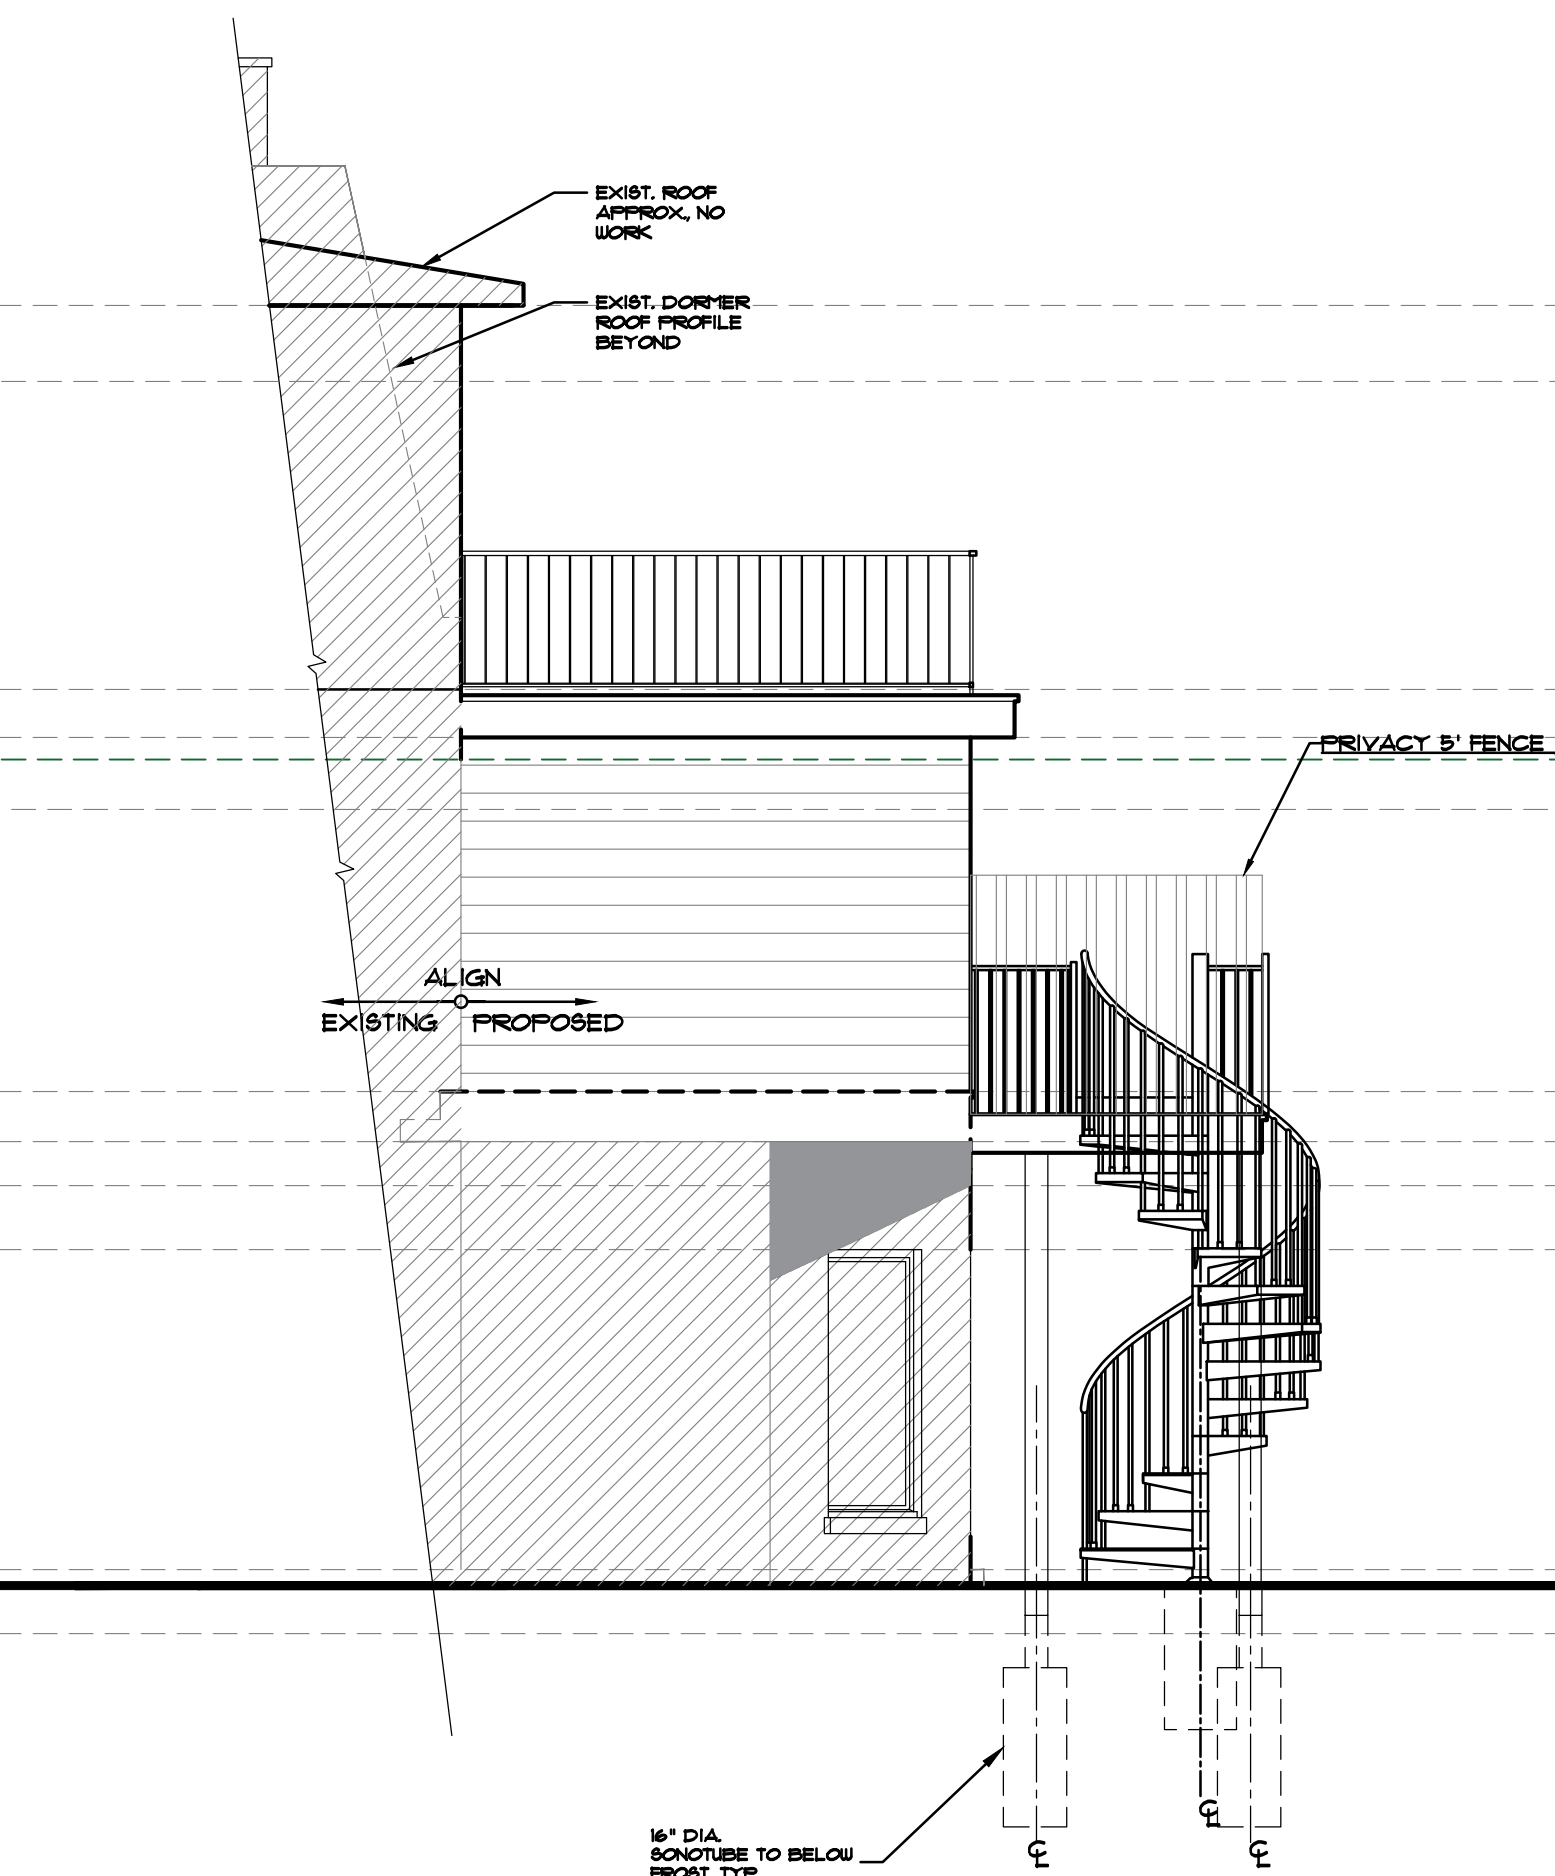

PROPOSED NORTH FACING ELEVATION
W/ NEW DINING & TERRACE
SCALE = 1/4" = 1'-0"



PROPOSED WEST FACING ELEVATION
W/ NEW DINING & TERRACE
SCALE = 1/4" = 1'-0"

SHADOW
EXISTING HOUSE
(NO WORK, U.O.N.)

DATE	SUBMISSION
12.19.2023	BZA REV.



STUDIO Z DESIGN CONCEPTS, LLC




8120 WOODMONT AVENUE SUITE 950
BETHESDA, MARYLAND 20814
PHONE: 301-951-4391
FAX: 301-951-1913
EMAIL: STUDIOZDC35@GMAIL.COM

ELLIS RESIDENCE
1610 32ND ST NW
WASHINGTON DC

A100

COPYRIGHT ©

ARCHITECT HEREBY EXPRESSLY RESERVES HIS COPYRIGHT AND COPYRIGHT © 1. ALL OTHER PROPERTY RIGHTS IN THESE PLANS AND DRAWINGS ARE NOT TO BE REPRODUCED, CHANGED OR COPIED IN ANY FORM OR MANNER WHATSOEVER WITHOUT FIRST OBTAINING THE EXPRESS WRITTEN PERMISSION. I CONSENT OF STUDIO Z DESIGN CONCEPTS, LLC ARE HEREBY TO BE ASSIGNED TO ANY THIRD PARTY WITHOUT FIRST OBTAINING SAID WRITTEN PERMISSION AND COMMENT.

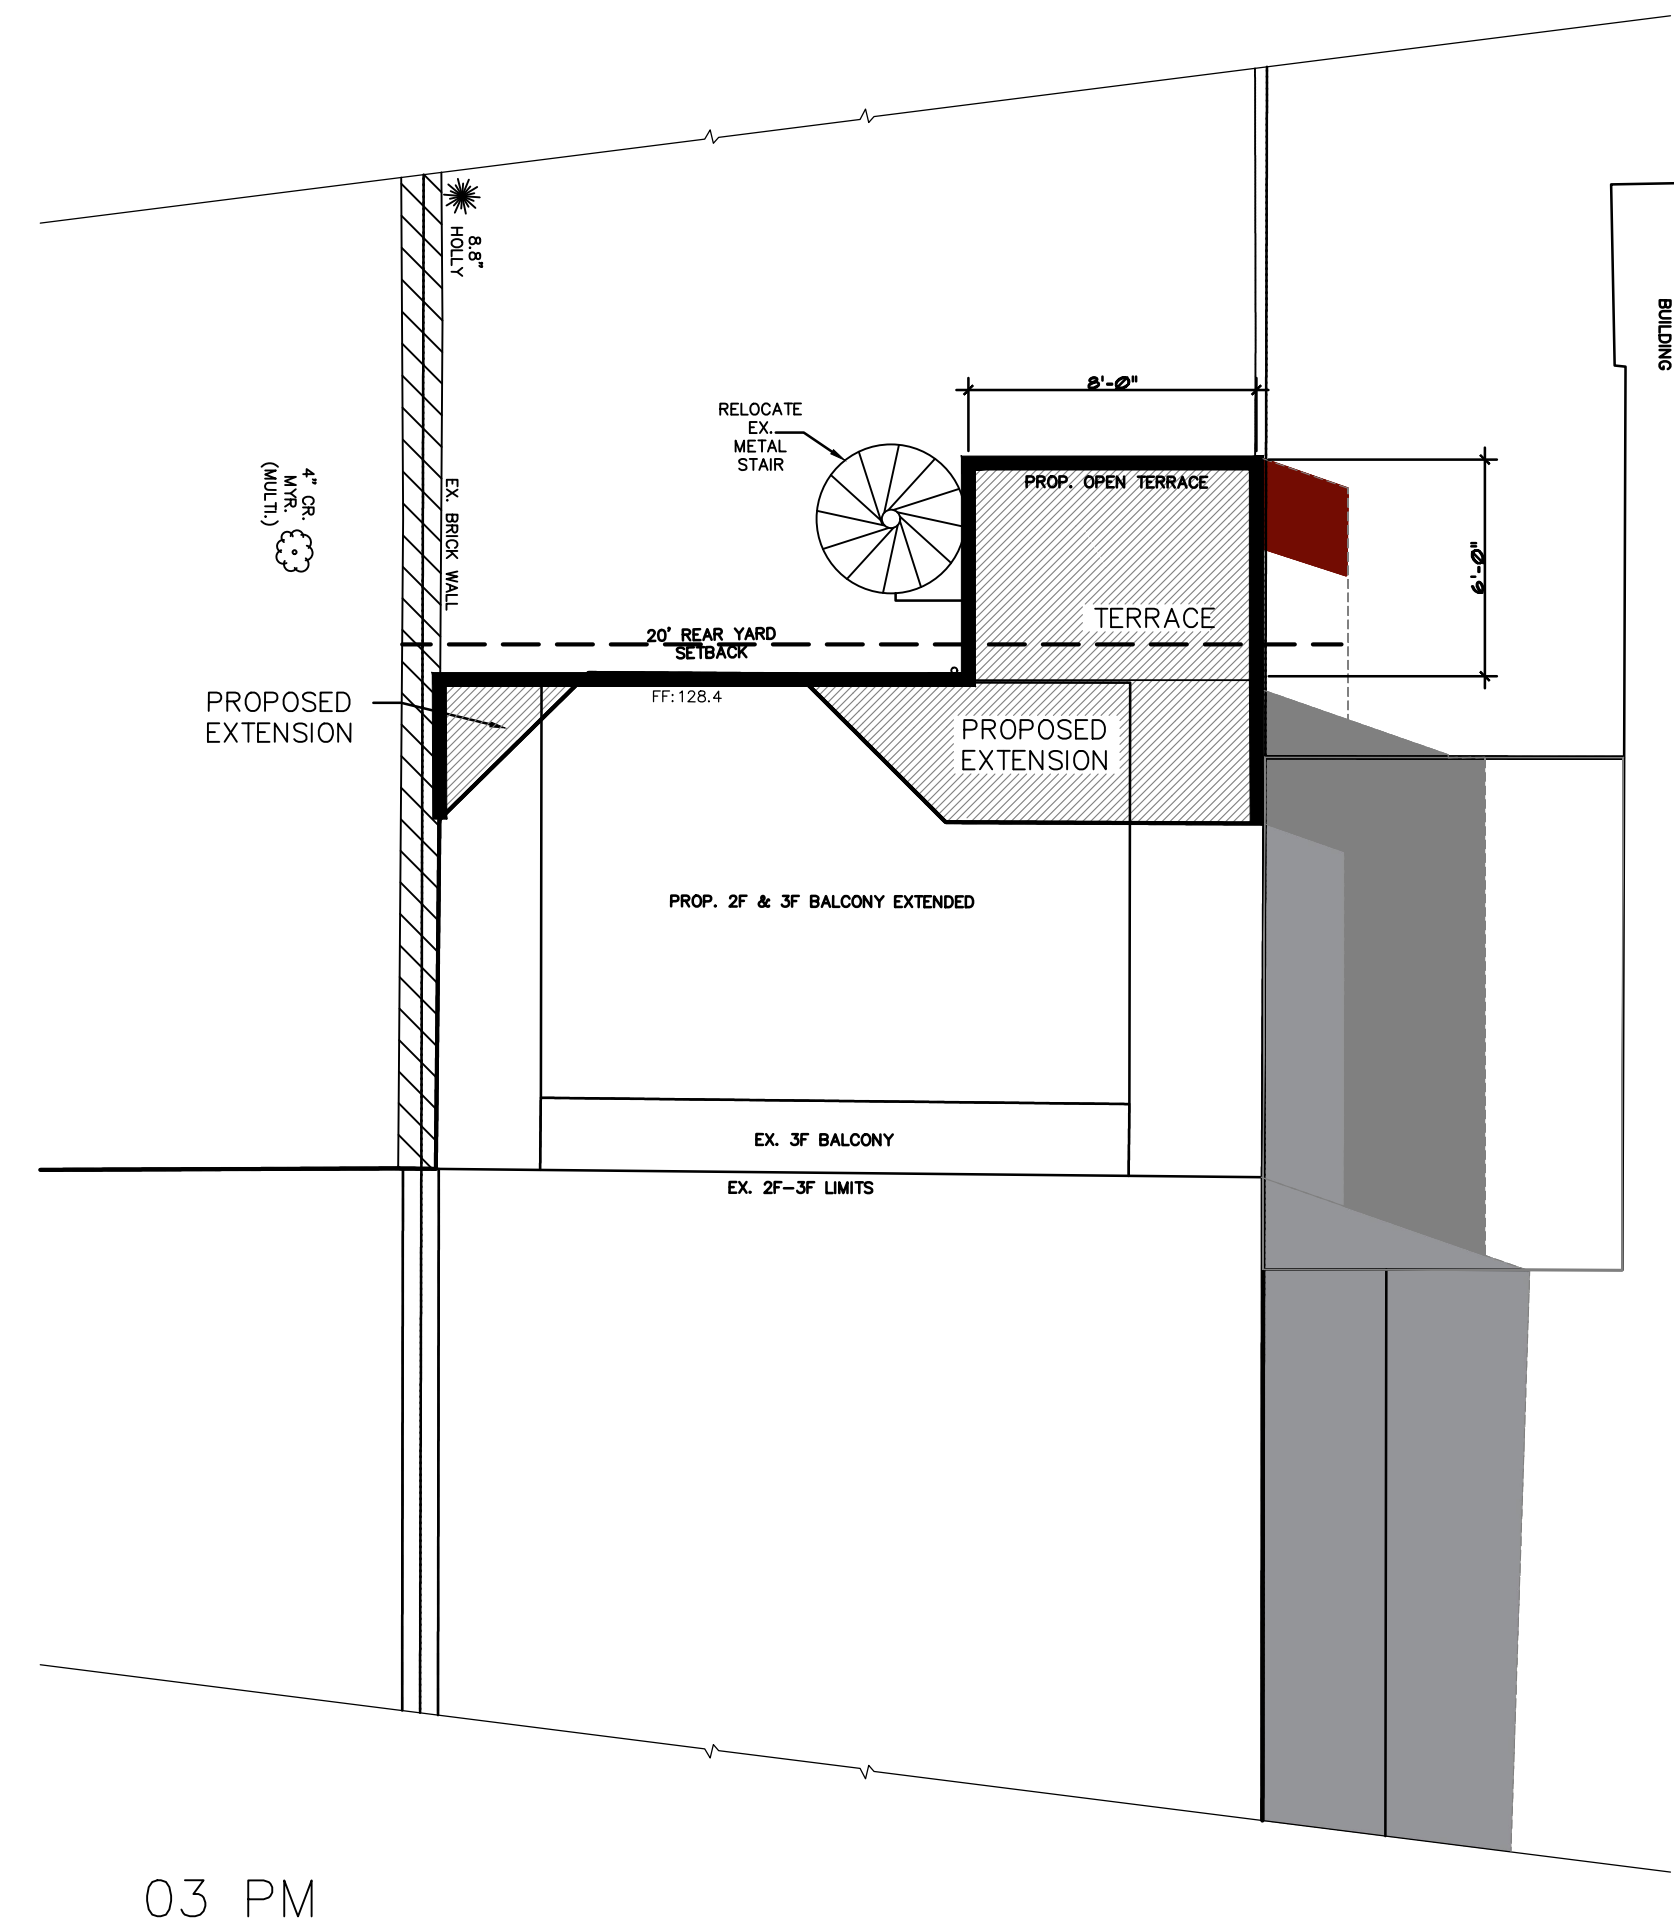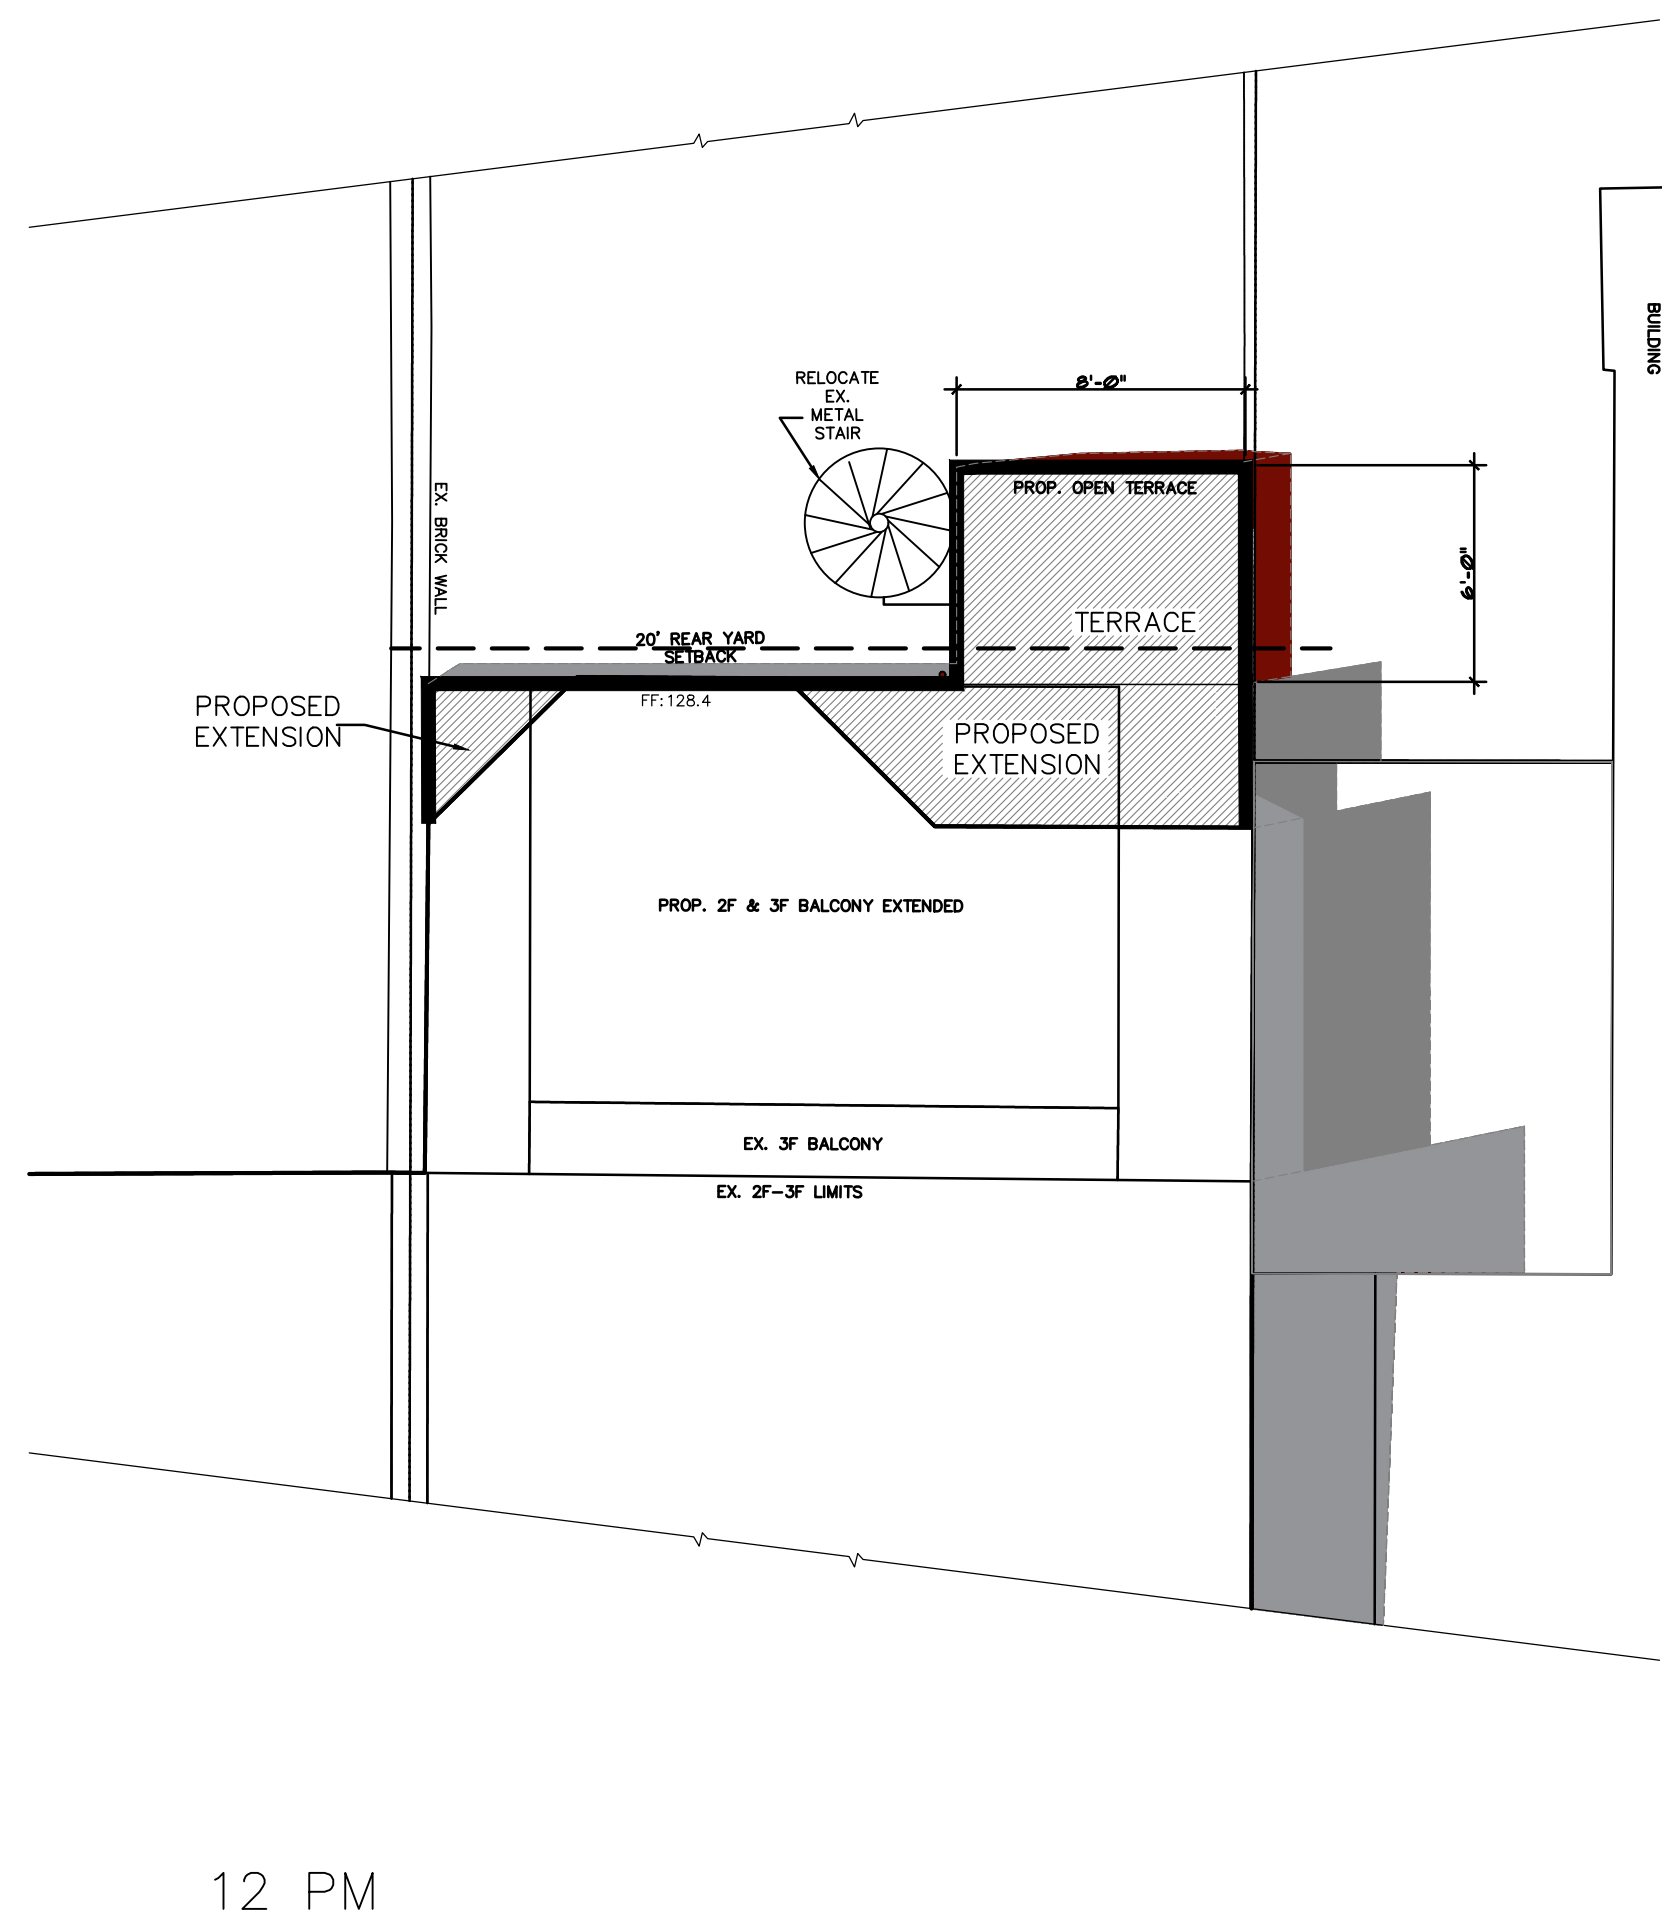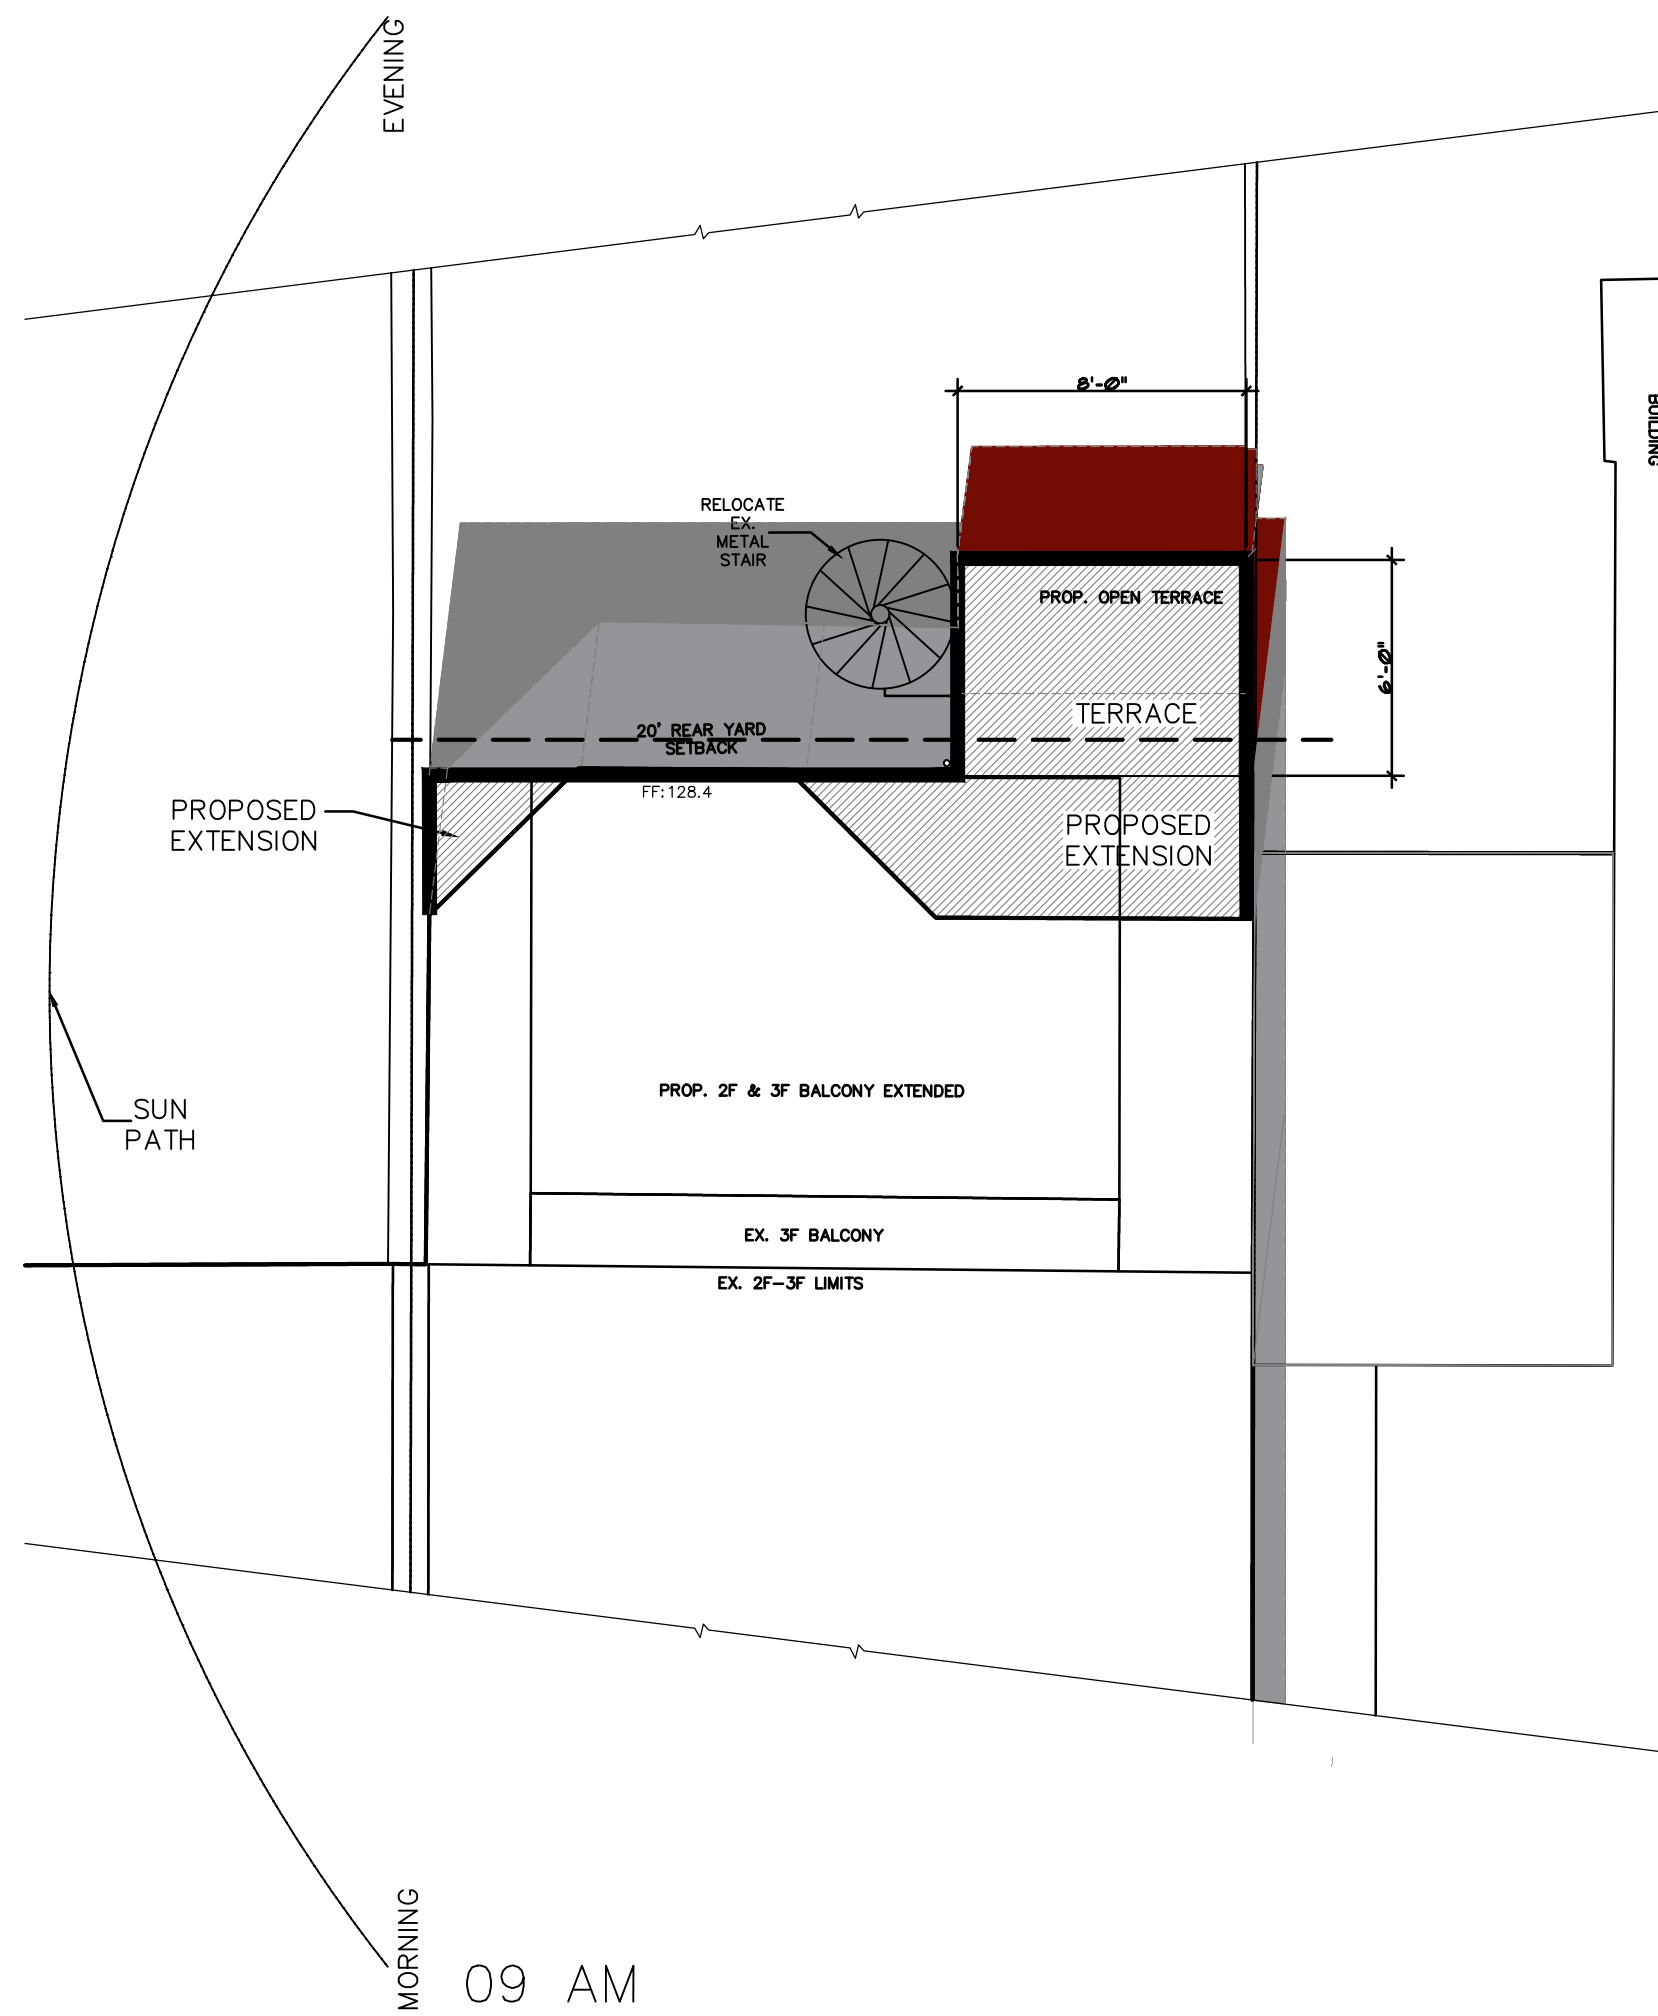

PROPOSED ADDITION SHADOW
STUDY – SUMMER SOLSTICE




- EXISTING HOUSE SHADOW
- SPECIAL EXCEPTION RELIEF SHADOW
- MATTER OF RIGHT SHADOW

DATE	SUBMISSION
12.19.2025	BZA REV.






STUDIO Z DESIGN CONCEPTS, LLC
8120 WOODMONT AVENUE SUITE 950
BETHESDA, MARYLAND 20814
PHONE: 301-951-4391
FAX: 301-951-1913
EMAIL: STUDIOZDC35@GMAIL.COM

ELLIS RESIDENCE
1610 32ND ST NW
WASHINGTON DC

 

ARCHITECT HEREBY EXPRESSLY RESERVES HIS COPYRIGHT AND COPYRIGHT ©
ALL OTHER PROPERTY RIGHTS IN THESE PLANS AND DRAWINGS. THESE PLANS AND DRAWINGS ARE NOT TO BE REPRODUCED, CHANGED OR COPIED IN ANY FORM OR MANNER WHATSOEVER WITHOUT FIRST OBTAINING THE EXPRESS WRITTEN PERMISSION. A COMMENT OF STUDIO Z DESIGN CONCEPTS, LLC ARE THEY TO BE ASSIGNED TO ANY THIRD PARTY WITHOUT FIRST OBTAINING SAID WRITTEN PERMISSION AND COMMENT.

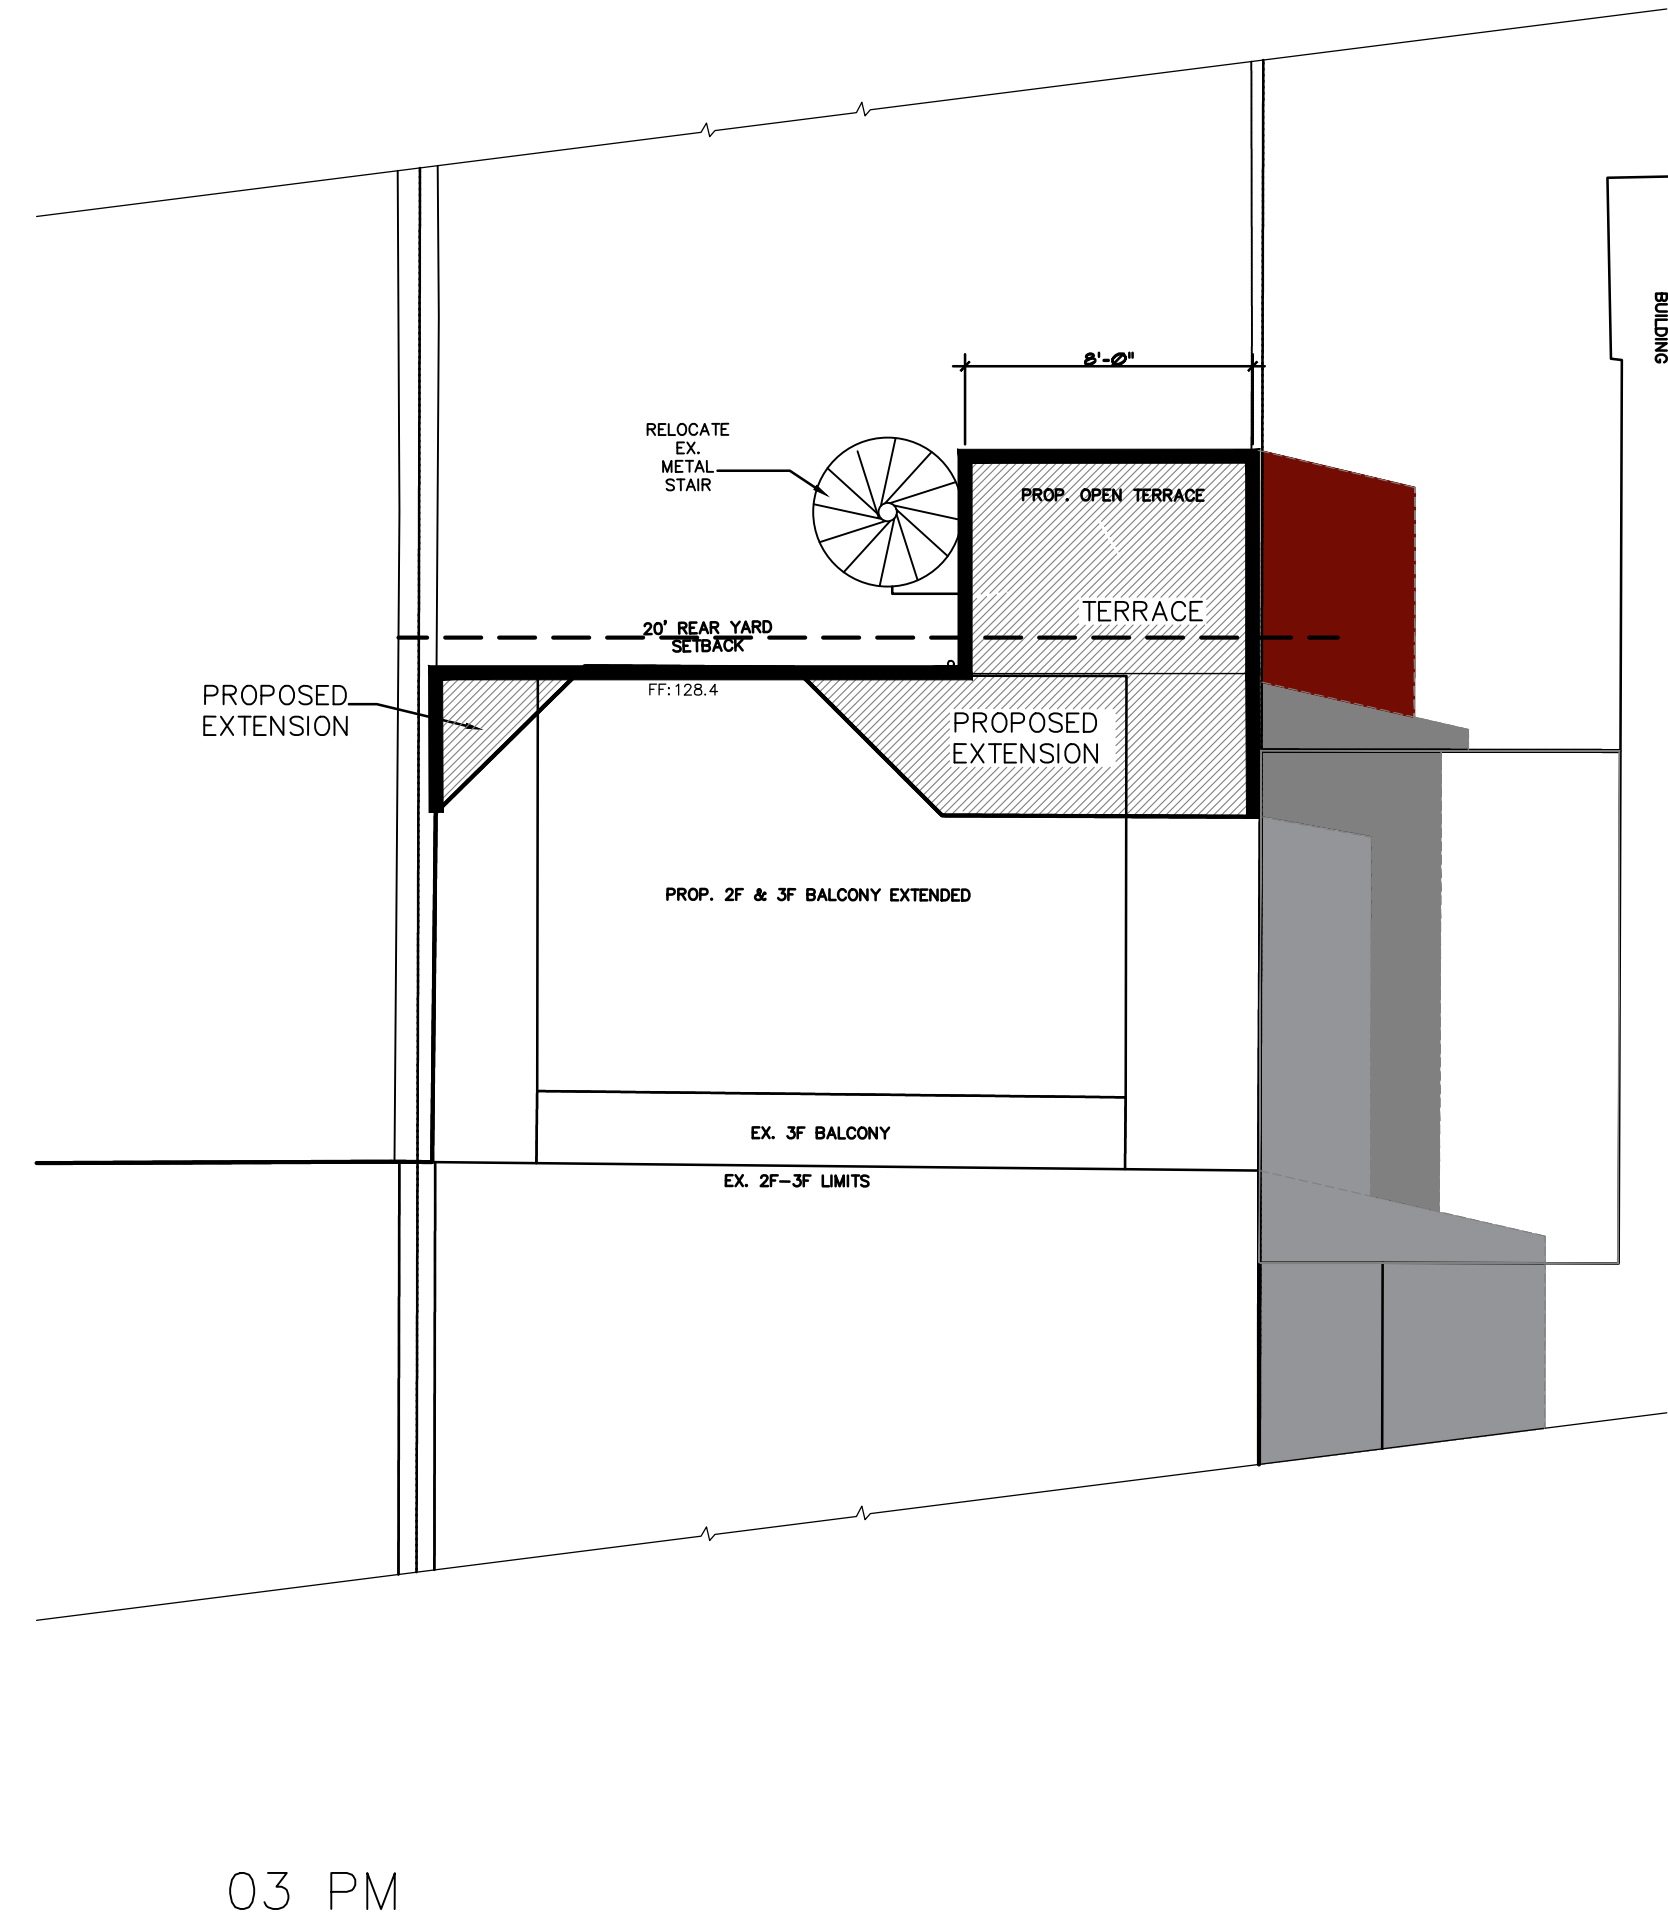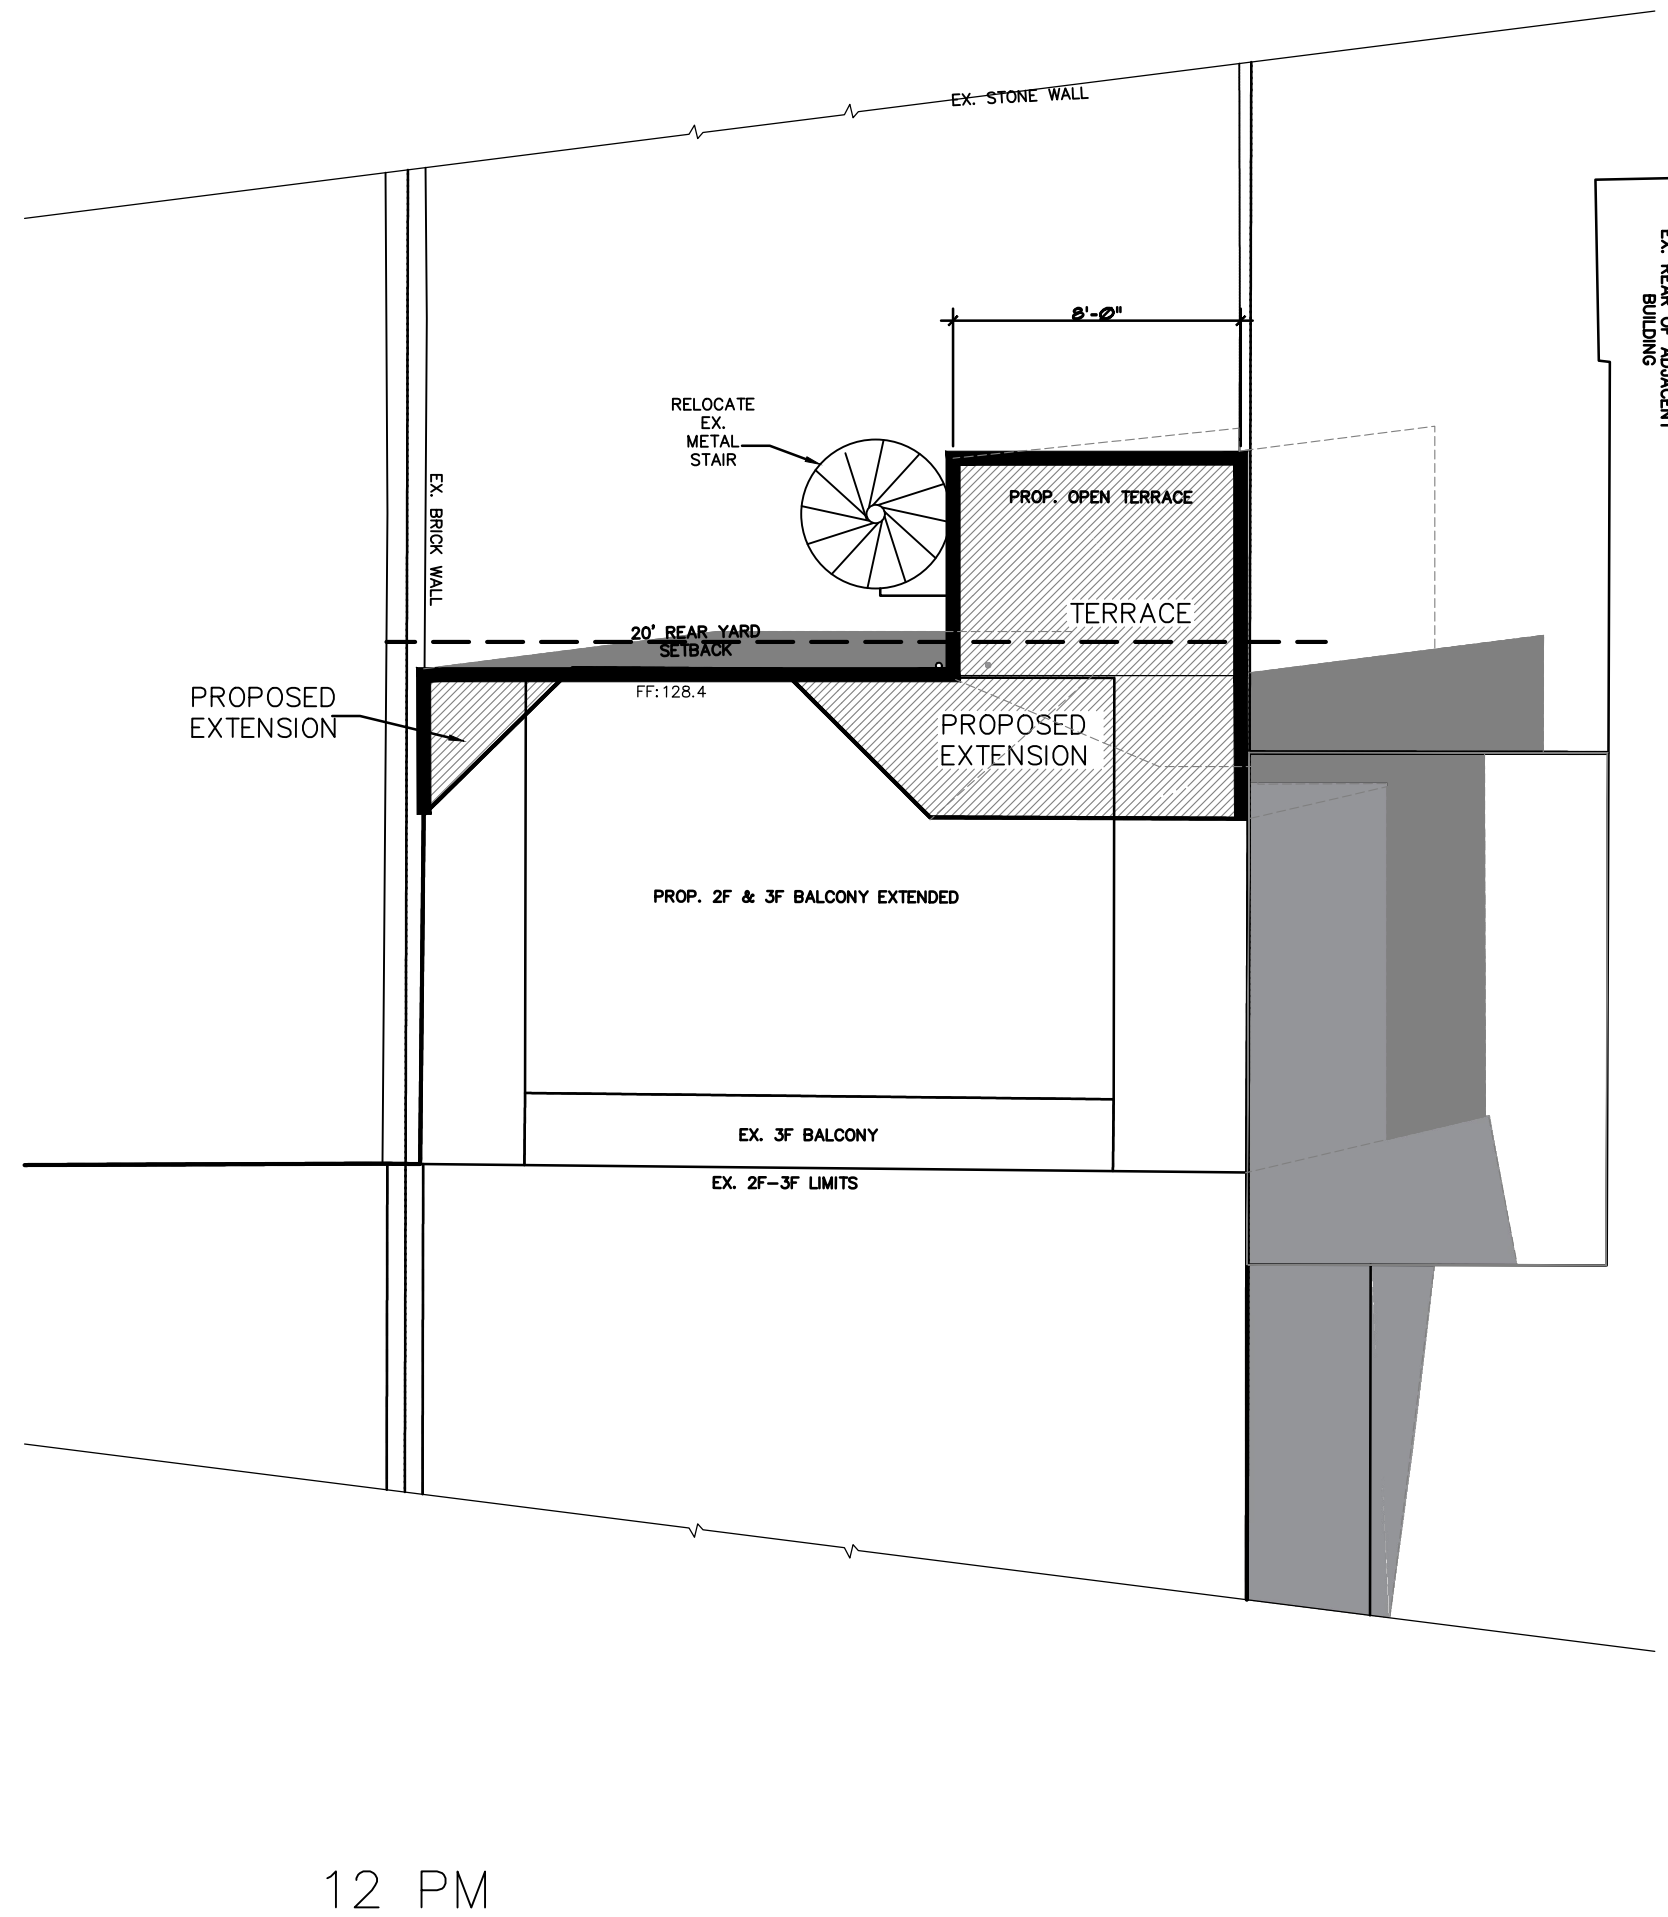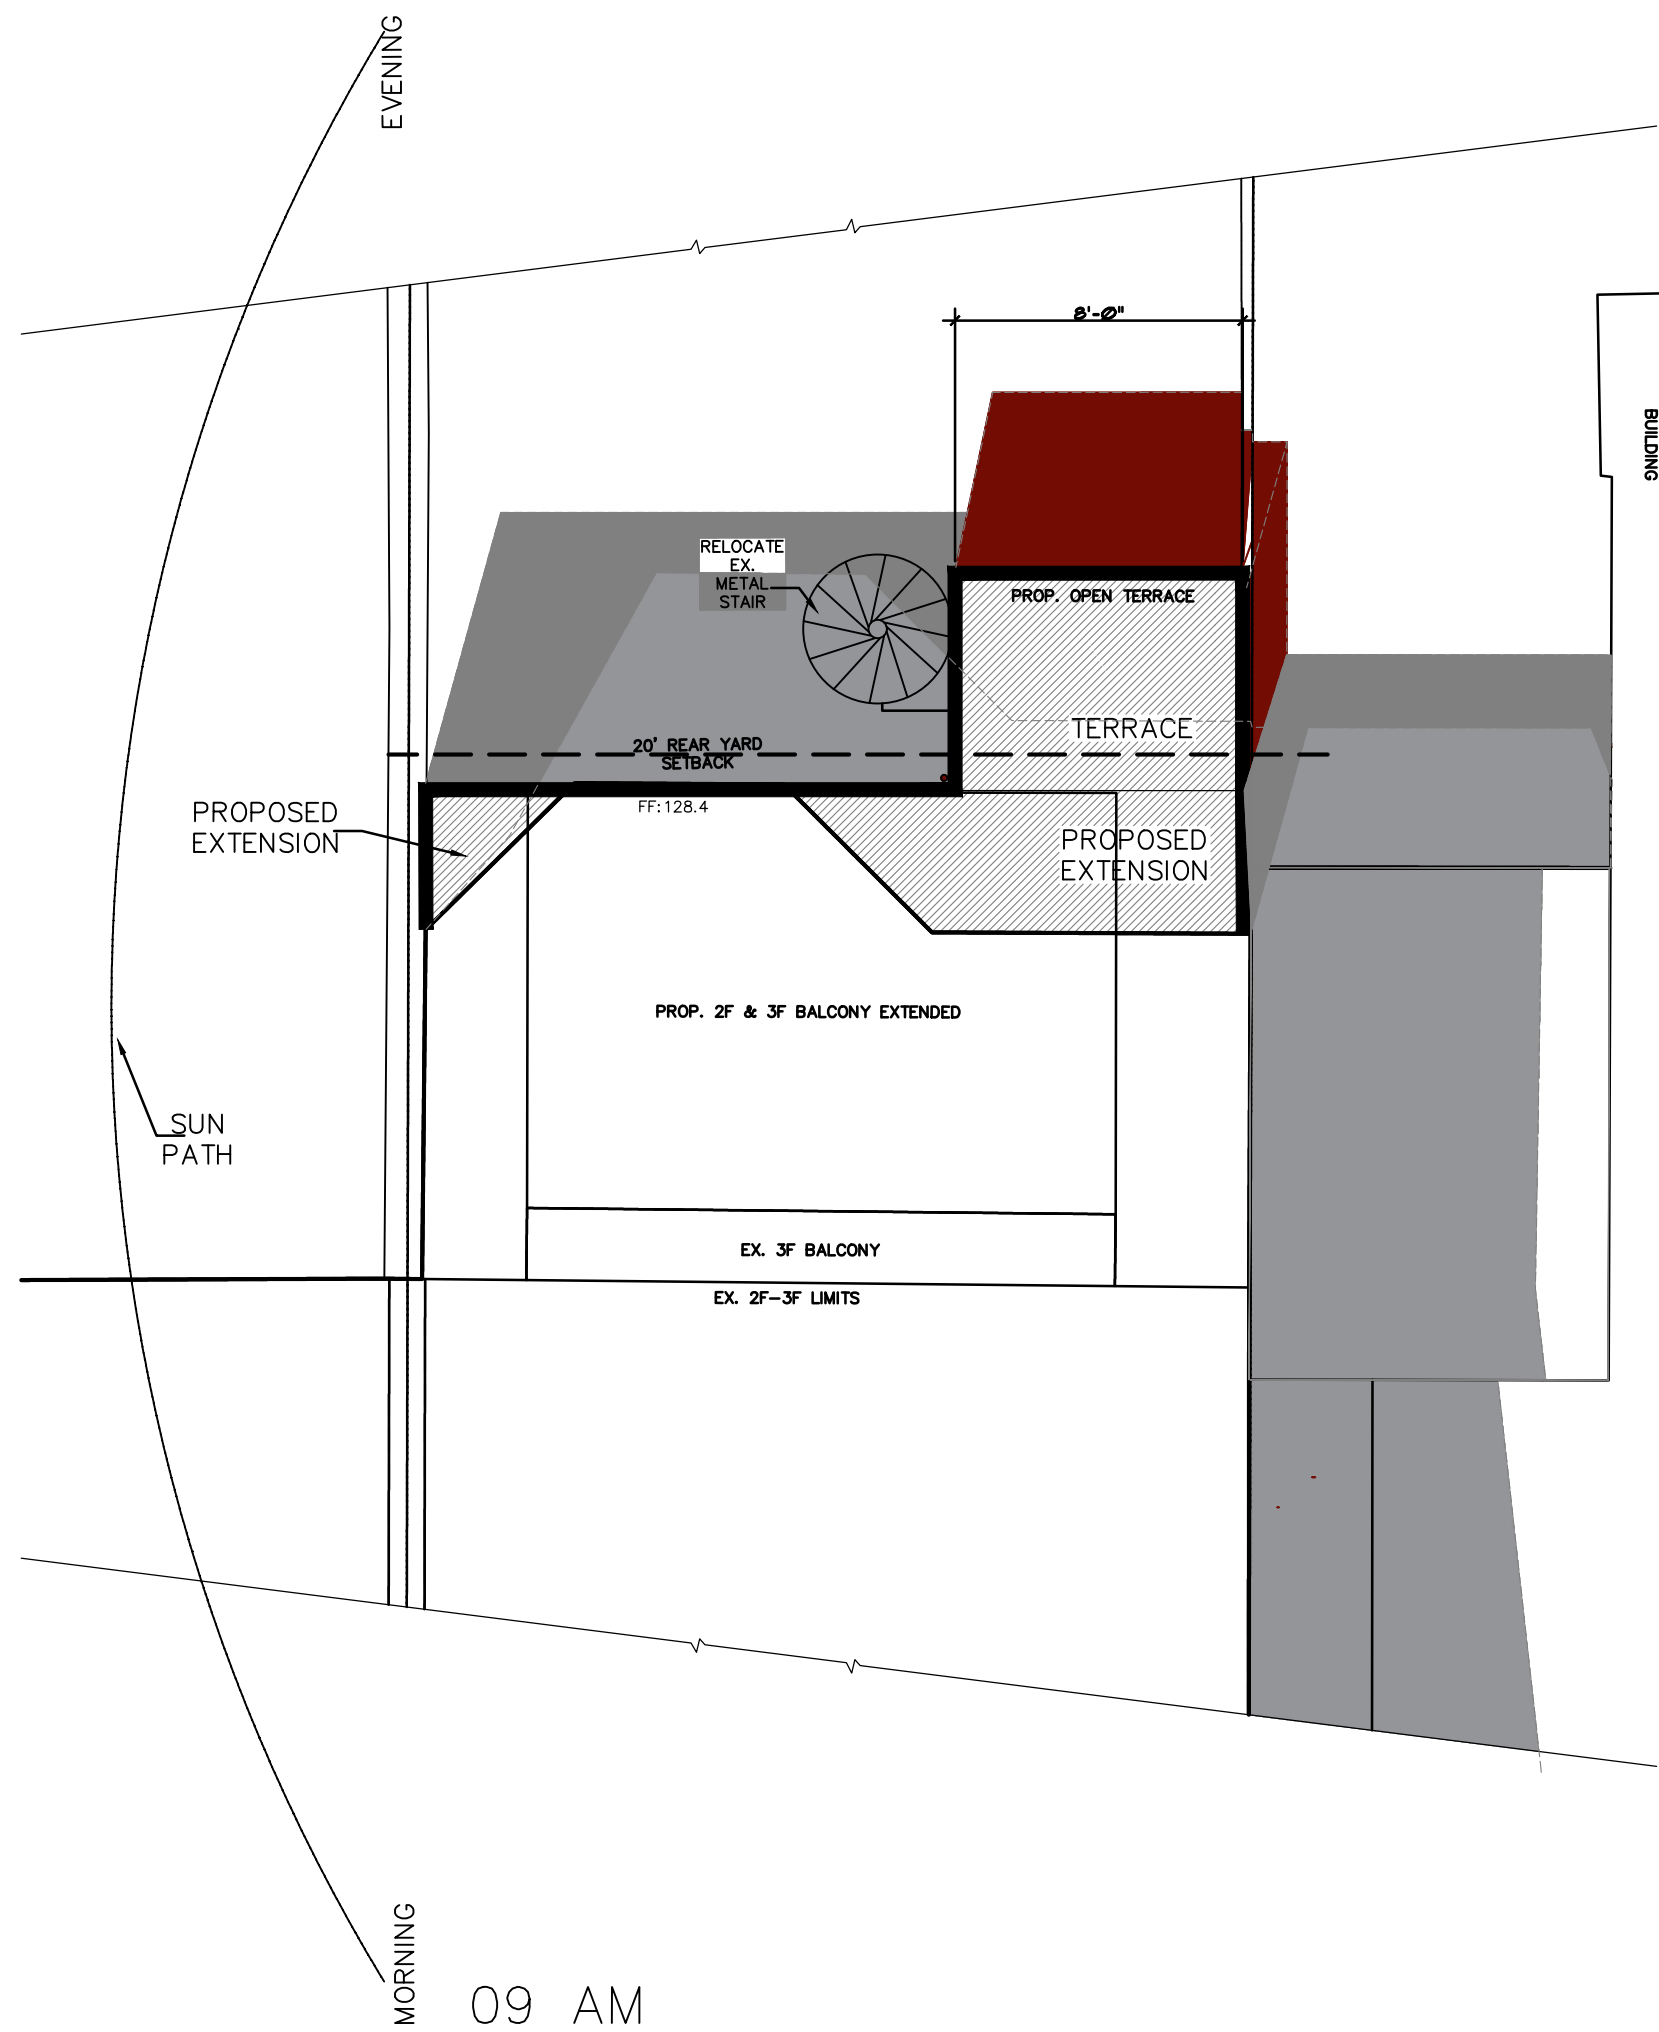

PROPOSED SITE PLAN SHADOW
STUDY – AUTUMN EQUINOX

EXISTING HOUSE SHADOW PROPOSED ADDITION SHADOW PROPOSED ADDITION




DATE	SUBMISSION
12.19.2025	BZA REV.






STUDIO Z DESIGN CONCEPTS, LLC
8120 WOODMONT AVENUE SUITE 950
BETHESDA, MARYLAND 20814
PHONE: 301-951-4391
FAX: 301-951-1913
EMAIL: STUDIOZDC35@GMAIL.COM

ELLIS RESIDENCE
1610 32ND ST NW
WASHINGTON DC

 

AS101

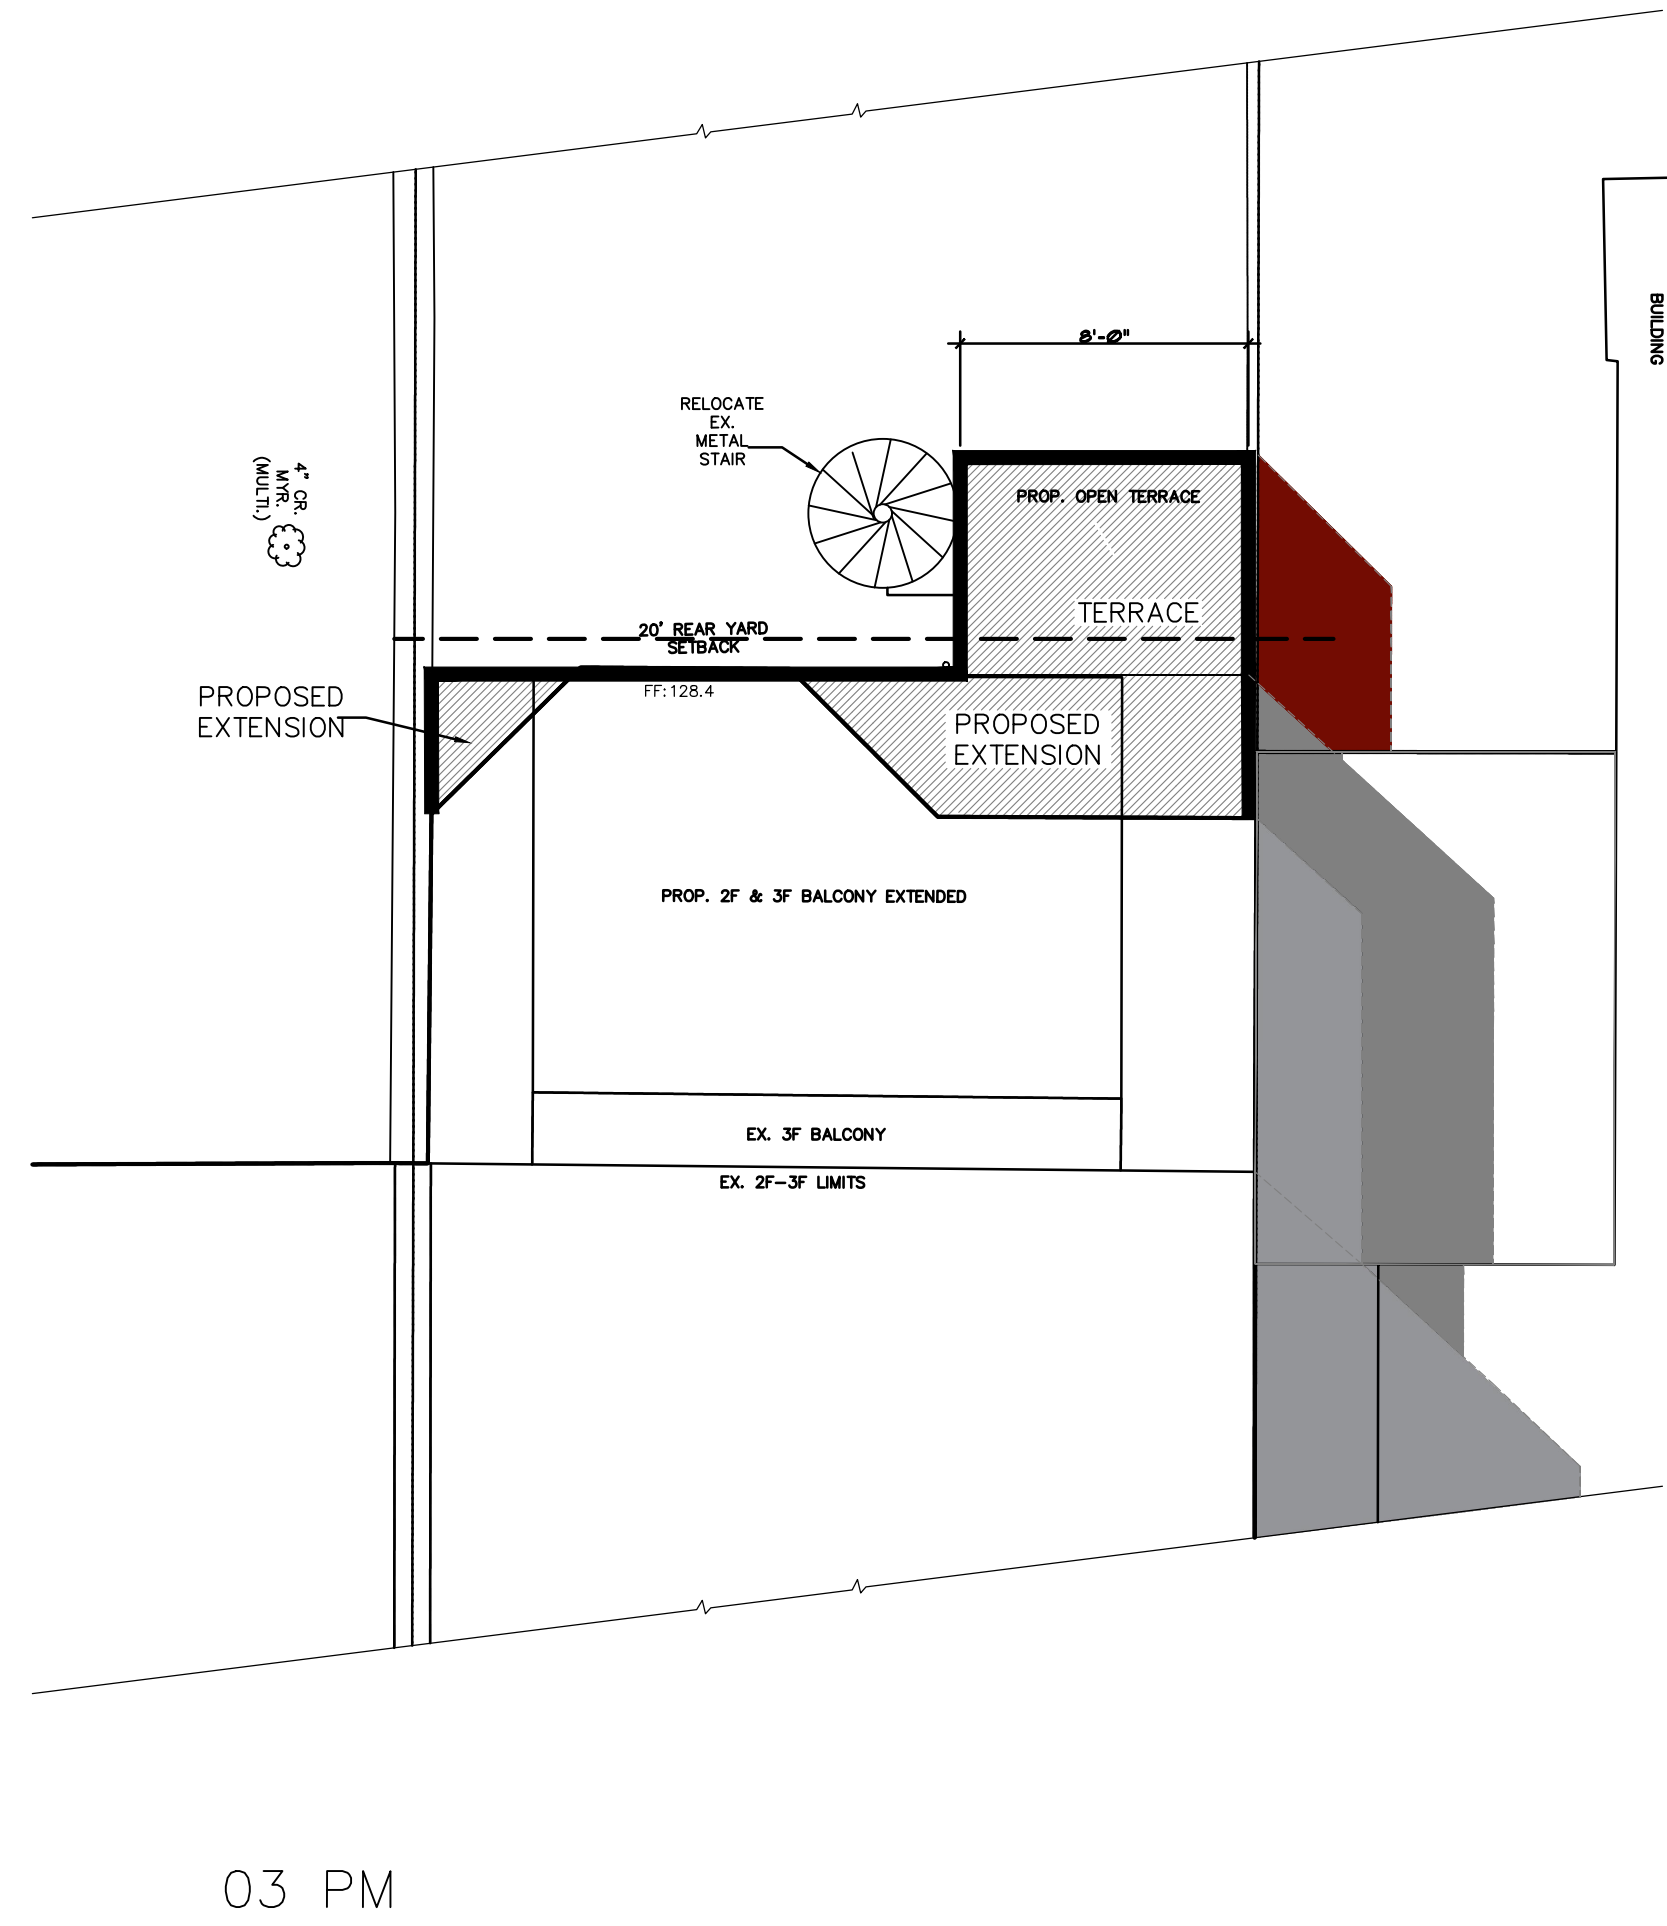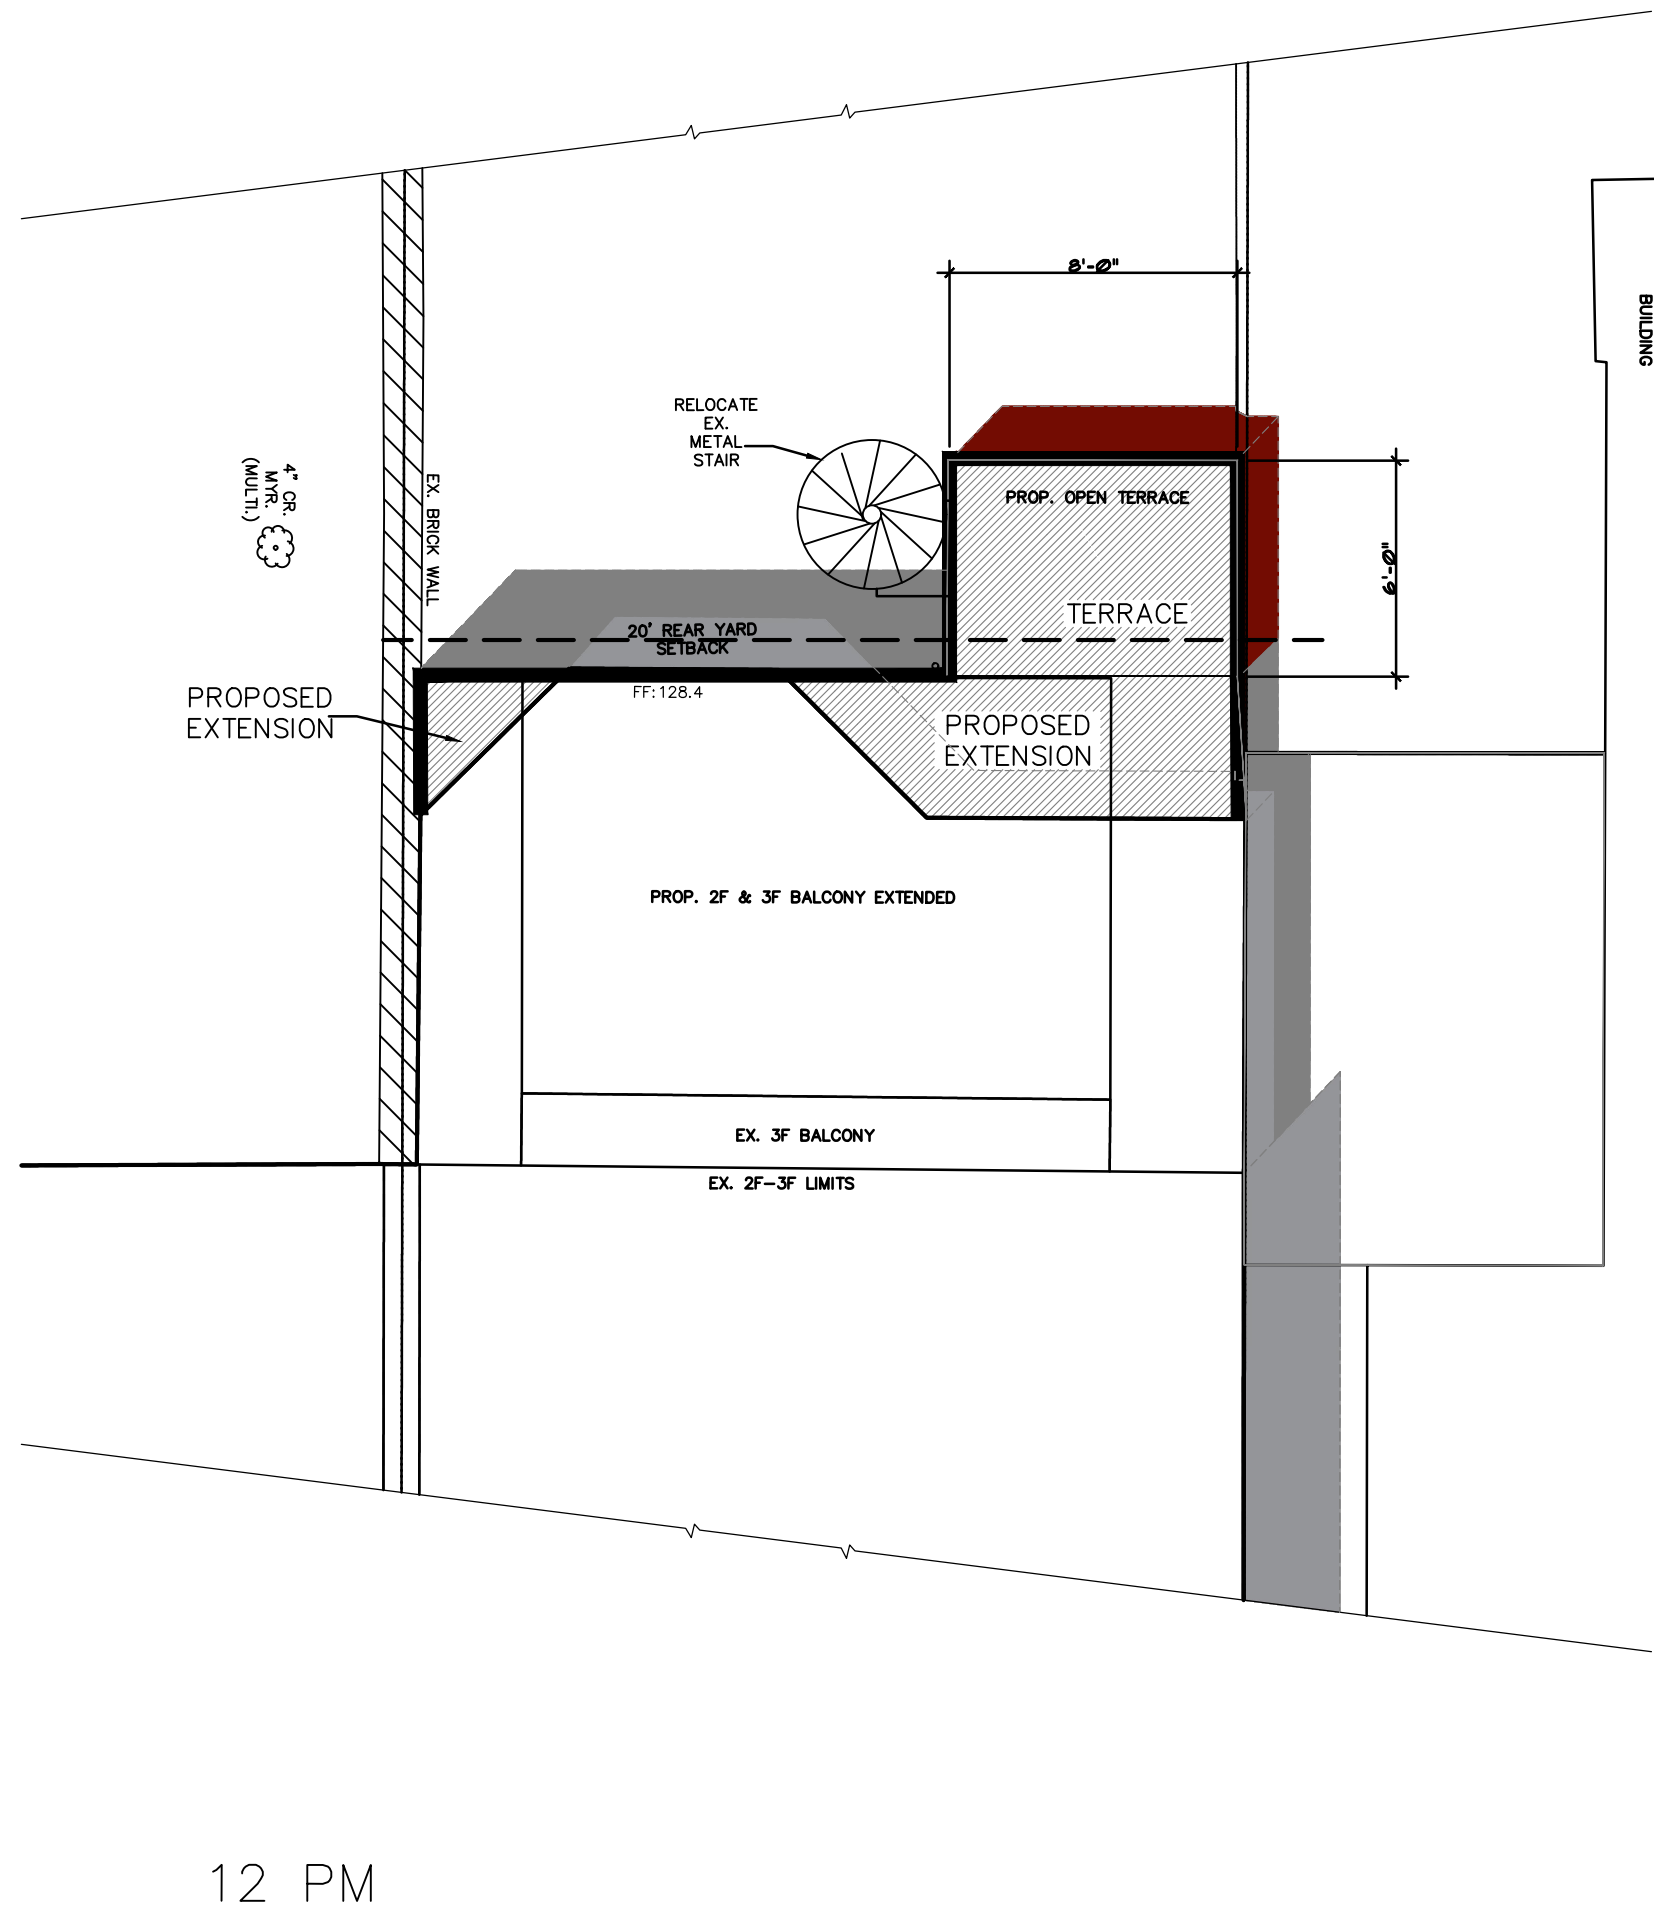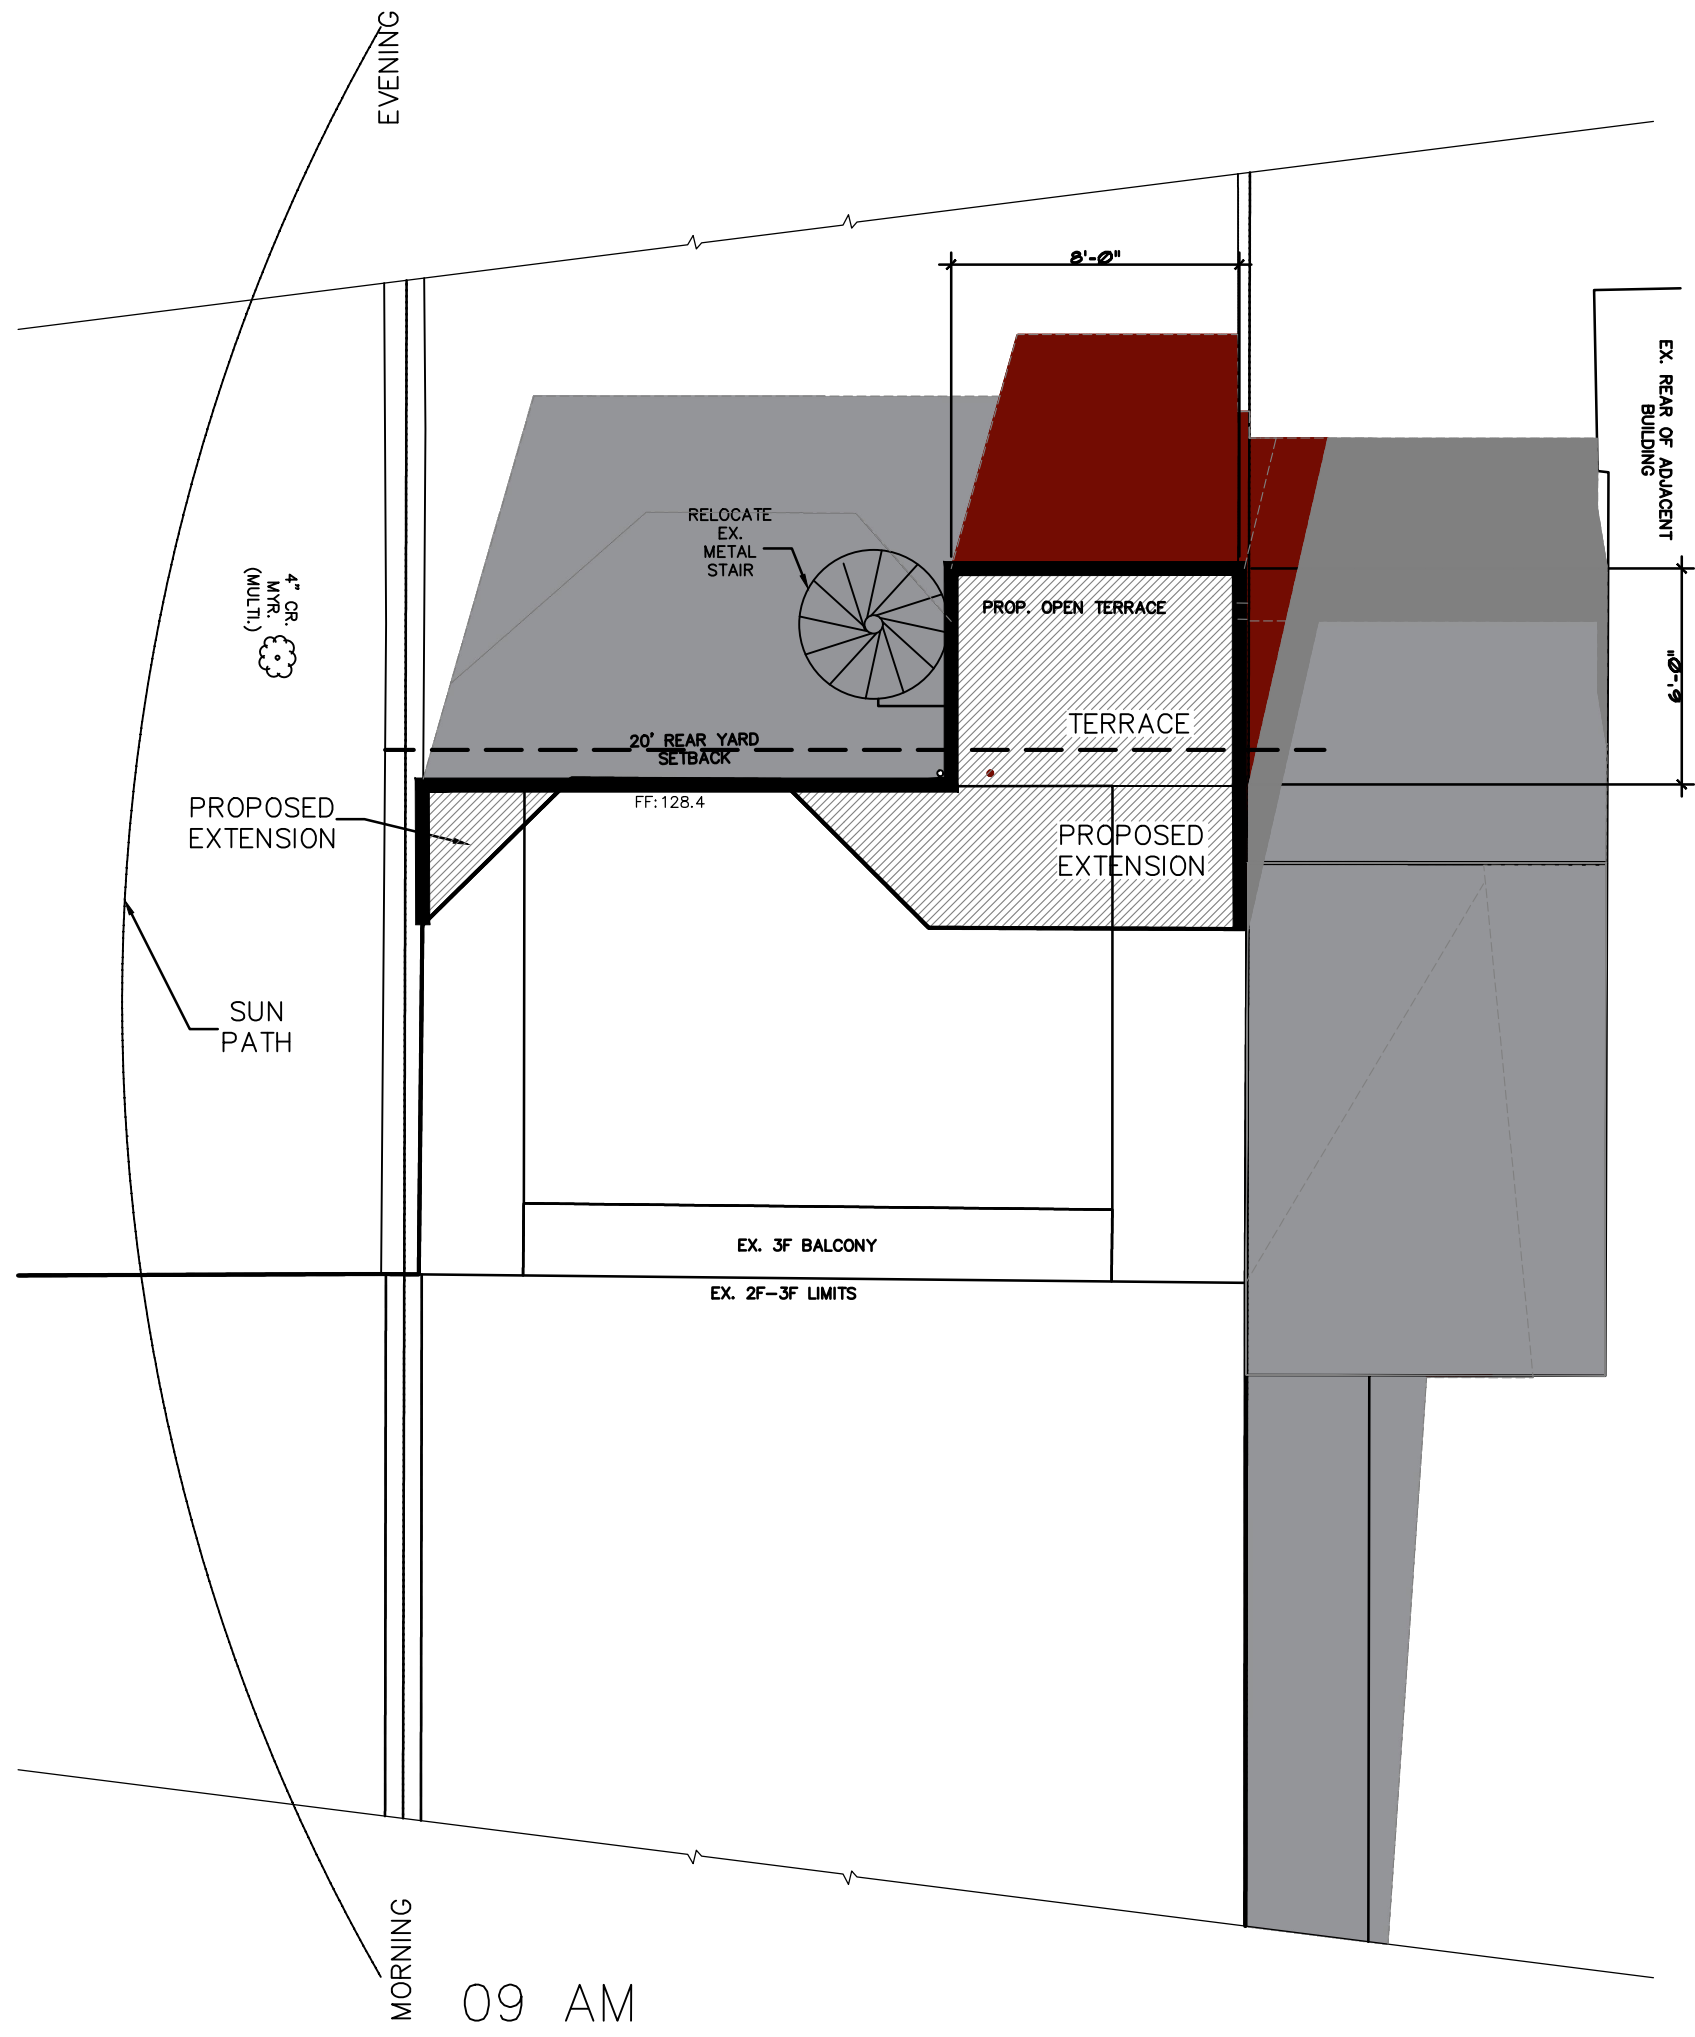

PROPOSED ADDITION SHADOW
STUDY – WINTER SOLSTICE

EXISTING HOUSE SHADOW PROPOSED ADDITION SHADOW PROPOSED ADDITION




DATE	SUBMISSION
12.19.2025	BZA REV.



STUDIO Z DESIGN CONCEPTS, LLC
8120 WOODMONT AVENUE SUITE 950
BETHESDA, MARYLAND 20814
PHONE: 301-951-4391
FAX: 301-951-1913
EMAIL: STUDIOZDC35@GMAIL.COM

ELLIS RESIDENCE
1610 32DN ST NW
WASHINGTON DC

 

AS102