


ZASTUDIO

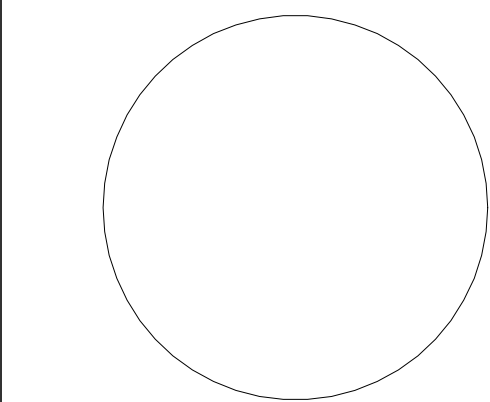

Consultant- Structural
Address
Phone

Consultant- MEP
Address
phone

Consultant- Civil
Address
phone

Consultant- Landscape
Address
phone

1365 PERRY LLC

710 Development

710 TAYLOR ST NW
WASHINGTON DC 20011

BZA Package

No.	Description	Date

FLOOR PLANS

Project Designer

Project Architect

Project Number

Issue Date

Checker

Author

Project Number

08-26-2026

A102

Case No. 21430

EXHIBIT NO. 21430

Scale

1/4" = 1'-0"


9/10/2026 8:47:33 AM

KEY NOTES

GENERAL NOTES



N

_South




 


2
A301

1 Proposed Plan - Second Floor
1/4" = 1'-0"

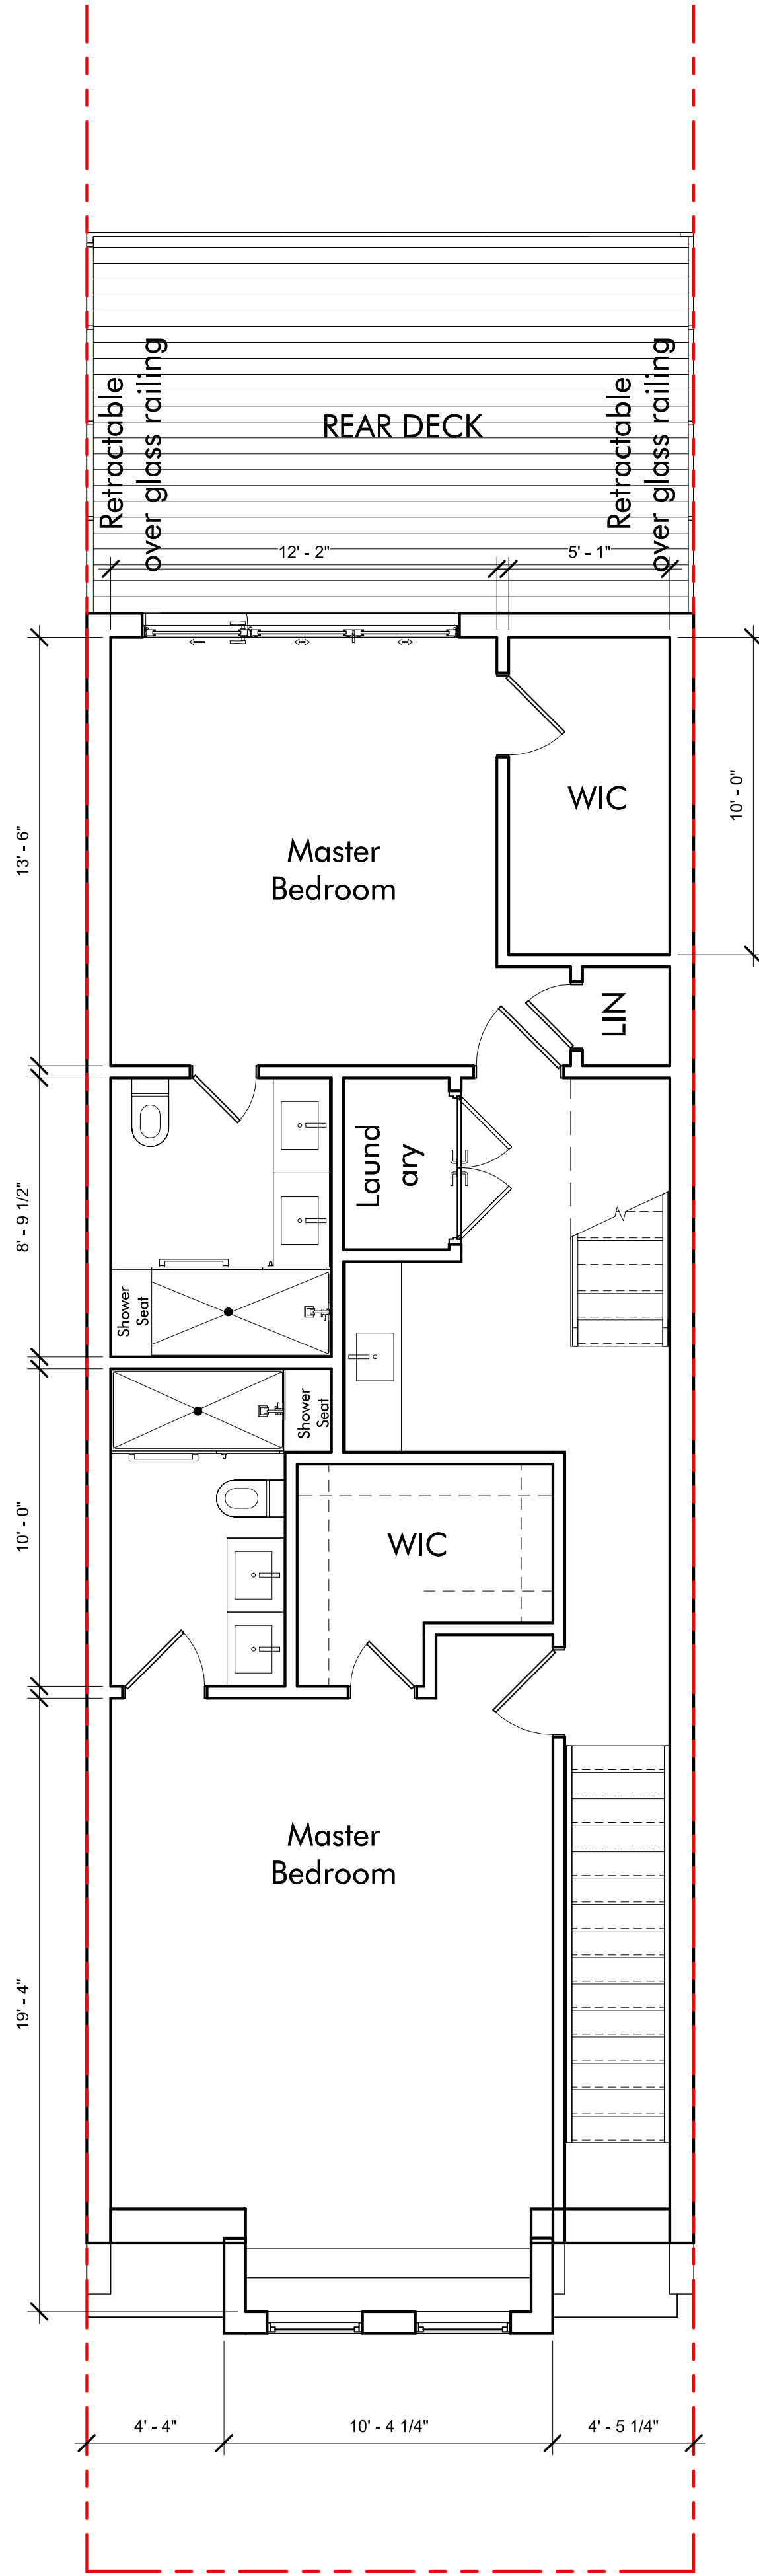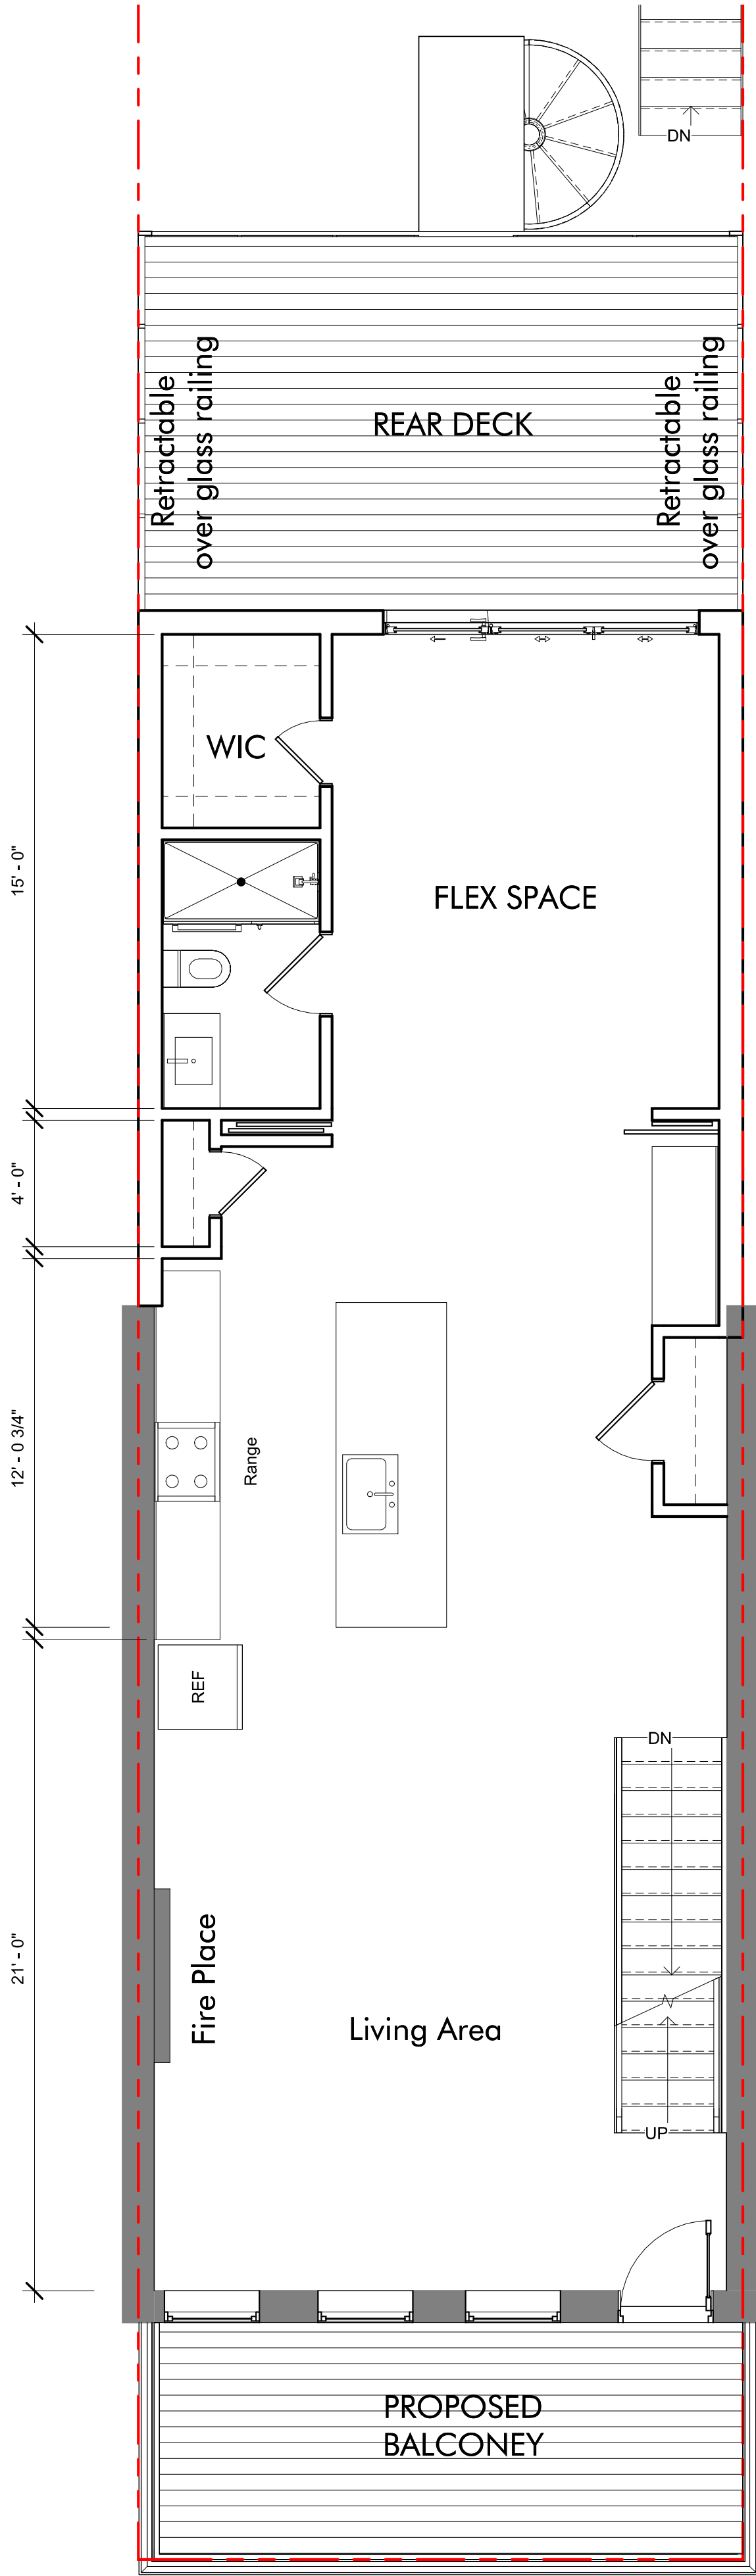

2 Proposed Plan - Third Floor
1/4" = 1'-0"

   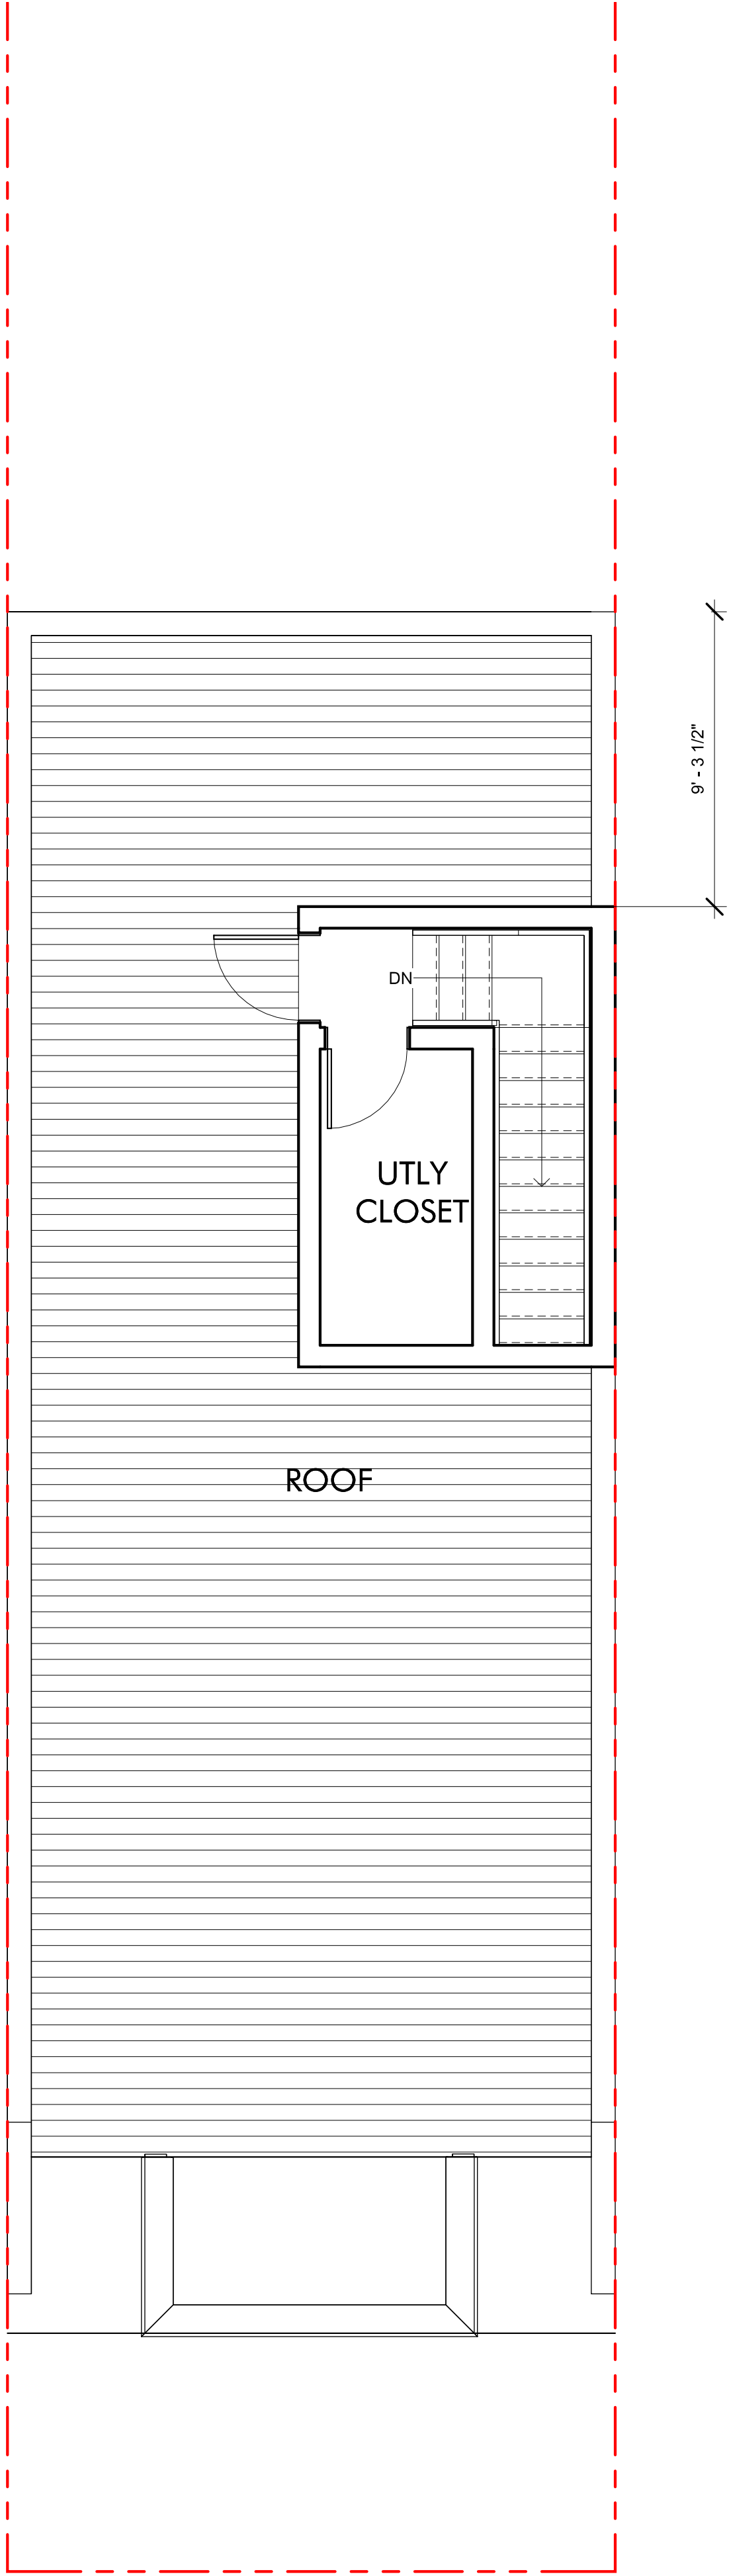


1 Proposed Plan - Roof Plan
1/4" = 1'-0"

KEY NOTES

GENERAL NOTES

ZASTUDIO

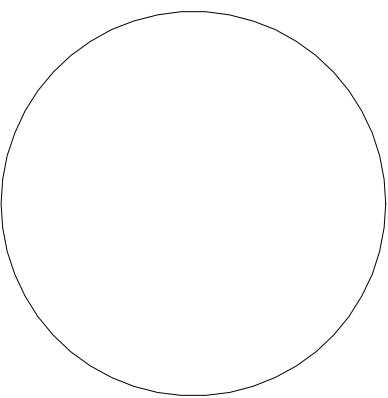

Consultant- Structural
Address
Phone

Consultant- MEP
Address
phone

Consultant- Civil
Address
phone

Consultant- Landscape
Address
phone

1365 PERRY LLC

710 Development

710 TAYLOR ST NW
WASHINGTON DC 20011

BZA Package

No.	Description	Date

ROOF PLAN

Project Designer

Project Architect

Project Number

Issue Date

Checker

Author

Project Number

08-26-2026


A103

Scale

1/4" = 1'-0"

9/10/2026 8:47:33 AM

ZASTUDIO

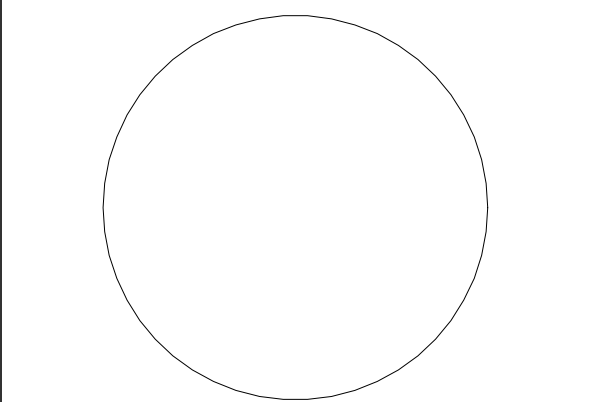

Consultant- Structural
Address
Phone

Consultant- MEP
Address
phone

Consultant- Civil
Address
phone

Consultant- Landscape
Address
phone

1365 PERRY LLC

710 Development

710 TAYLOR ST NW
WASHINGTON DC 20011

BZA Package

No.	Description	Date

ELEVATIONS

Project Designer

Project Architect

Project Number

Issue Date

Checker

Author


Project Number

Issue Date

A301


Scale

1/4" = 1'-0"

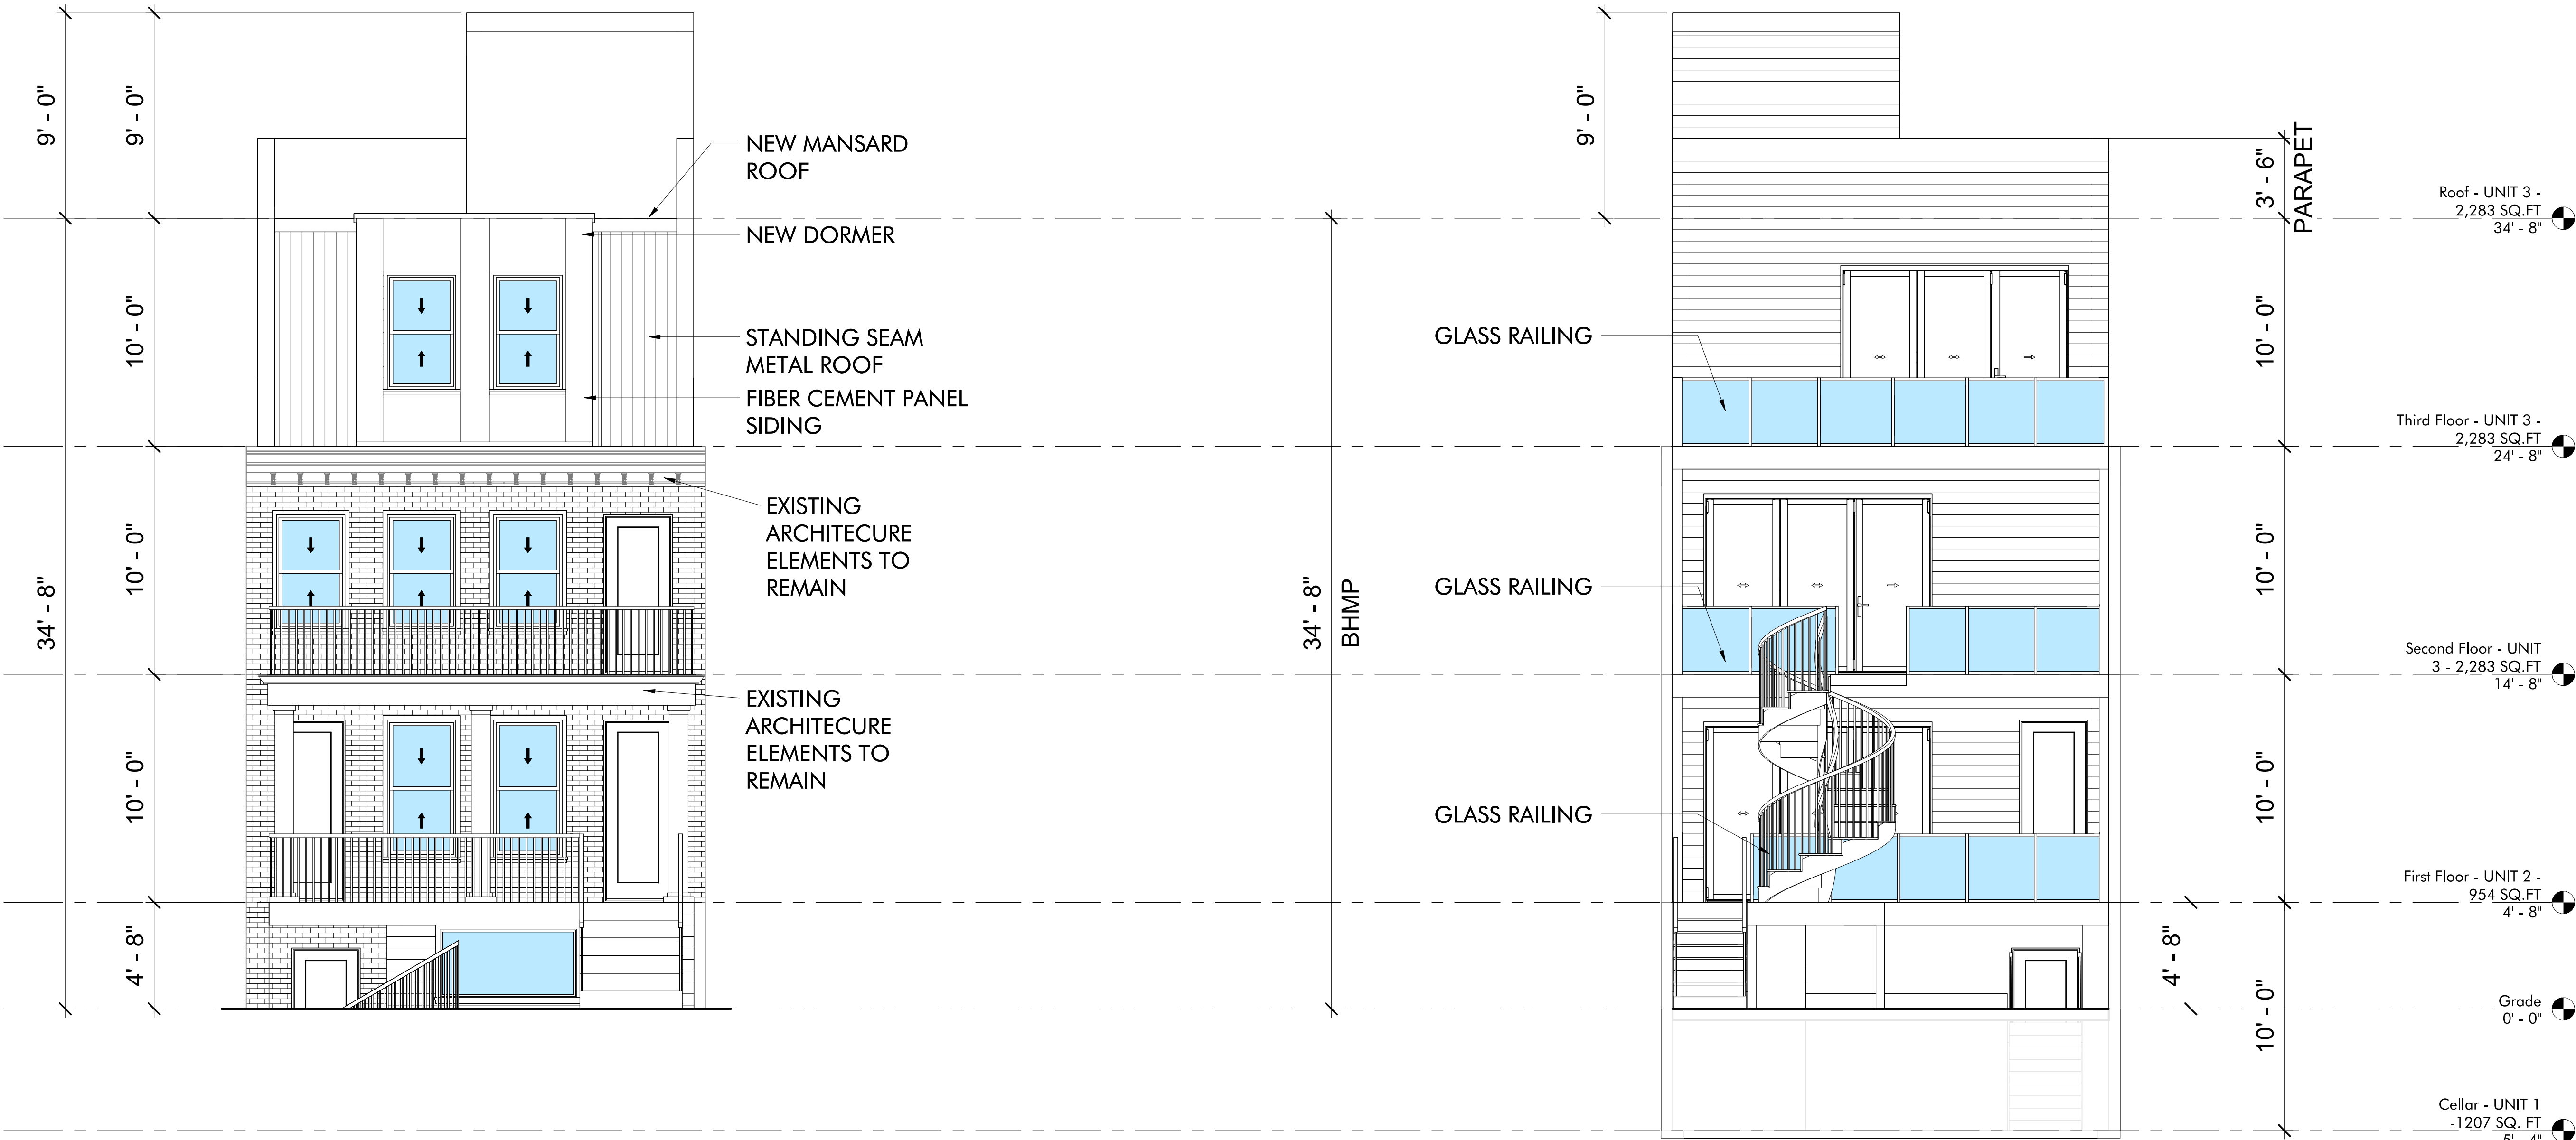


GENERAL NOTES

KEY NOTES

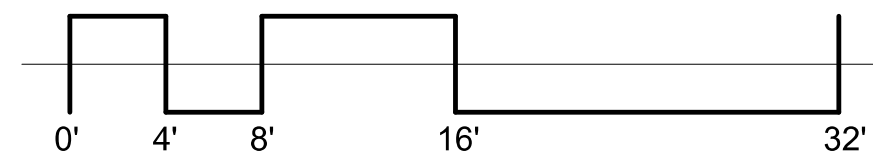


9/10/2026 8:47:34 AM

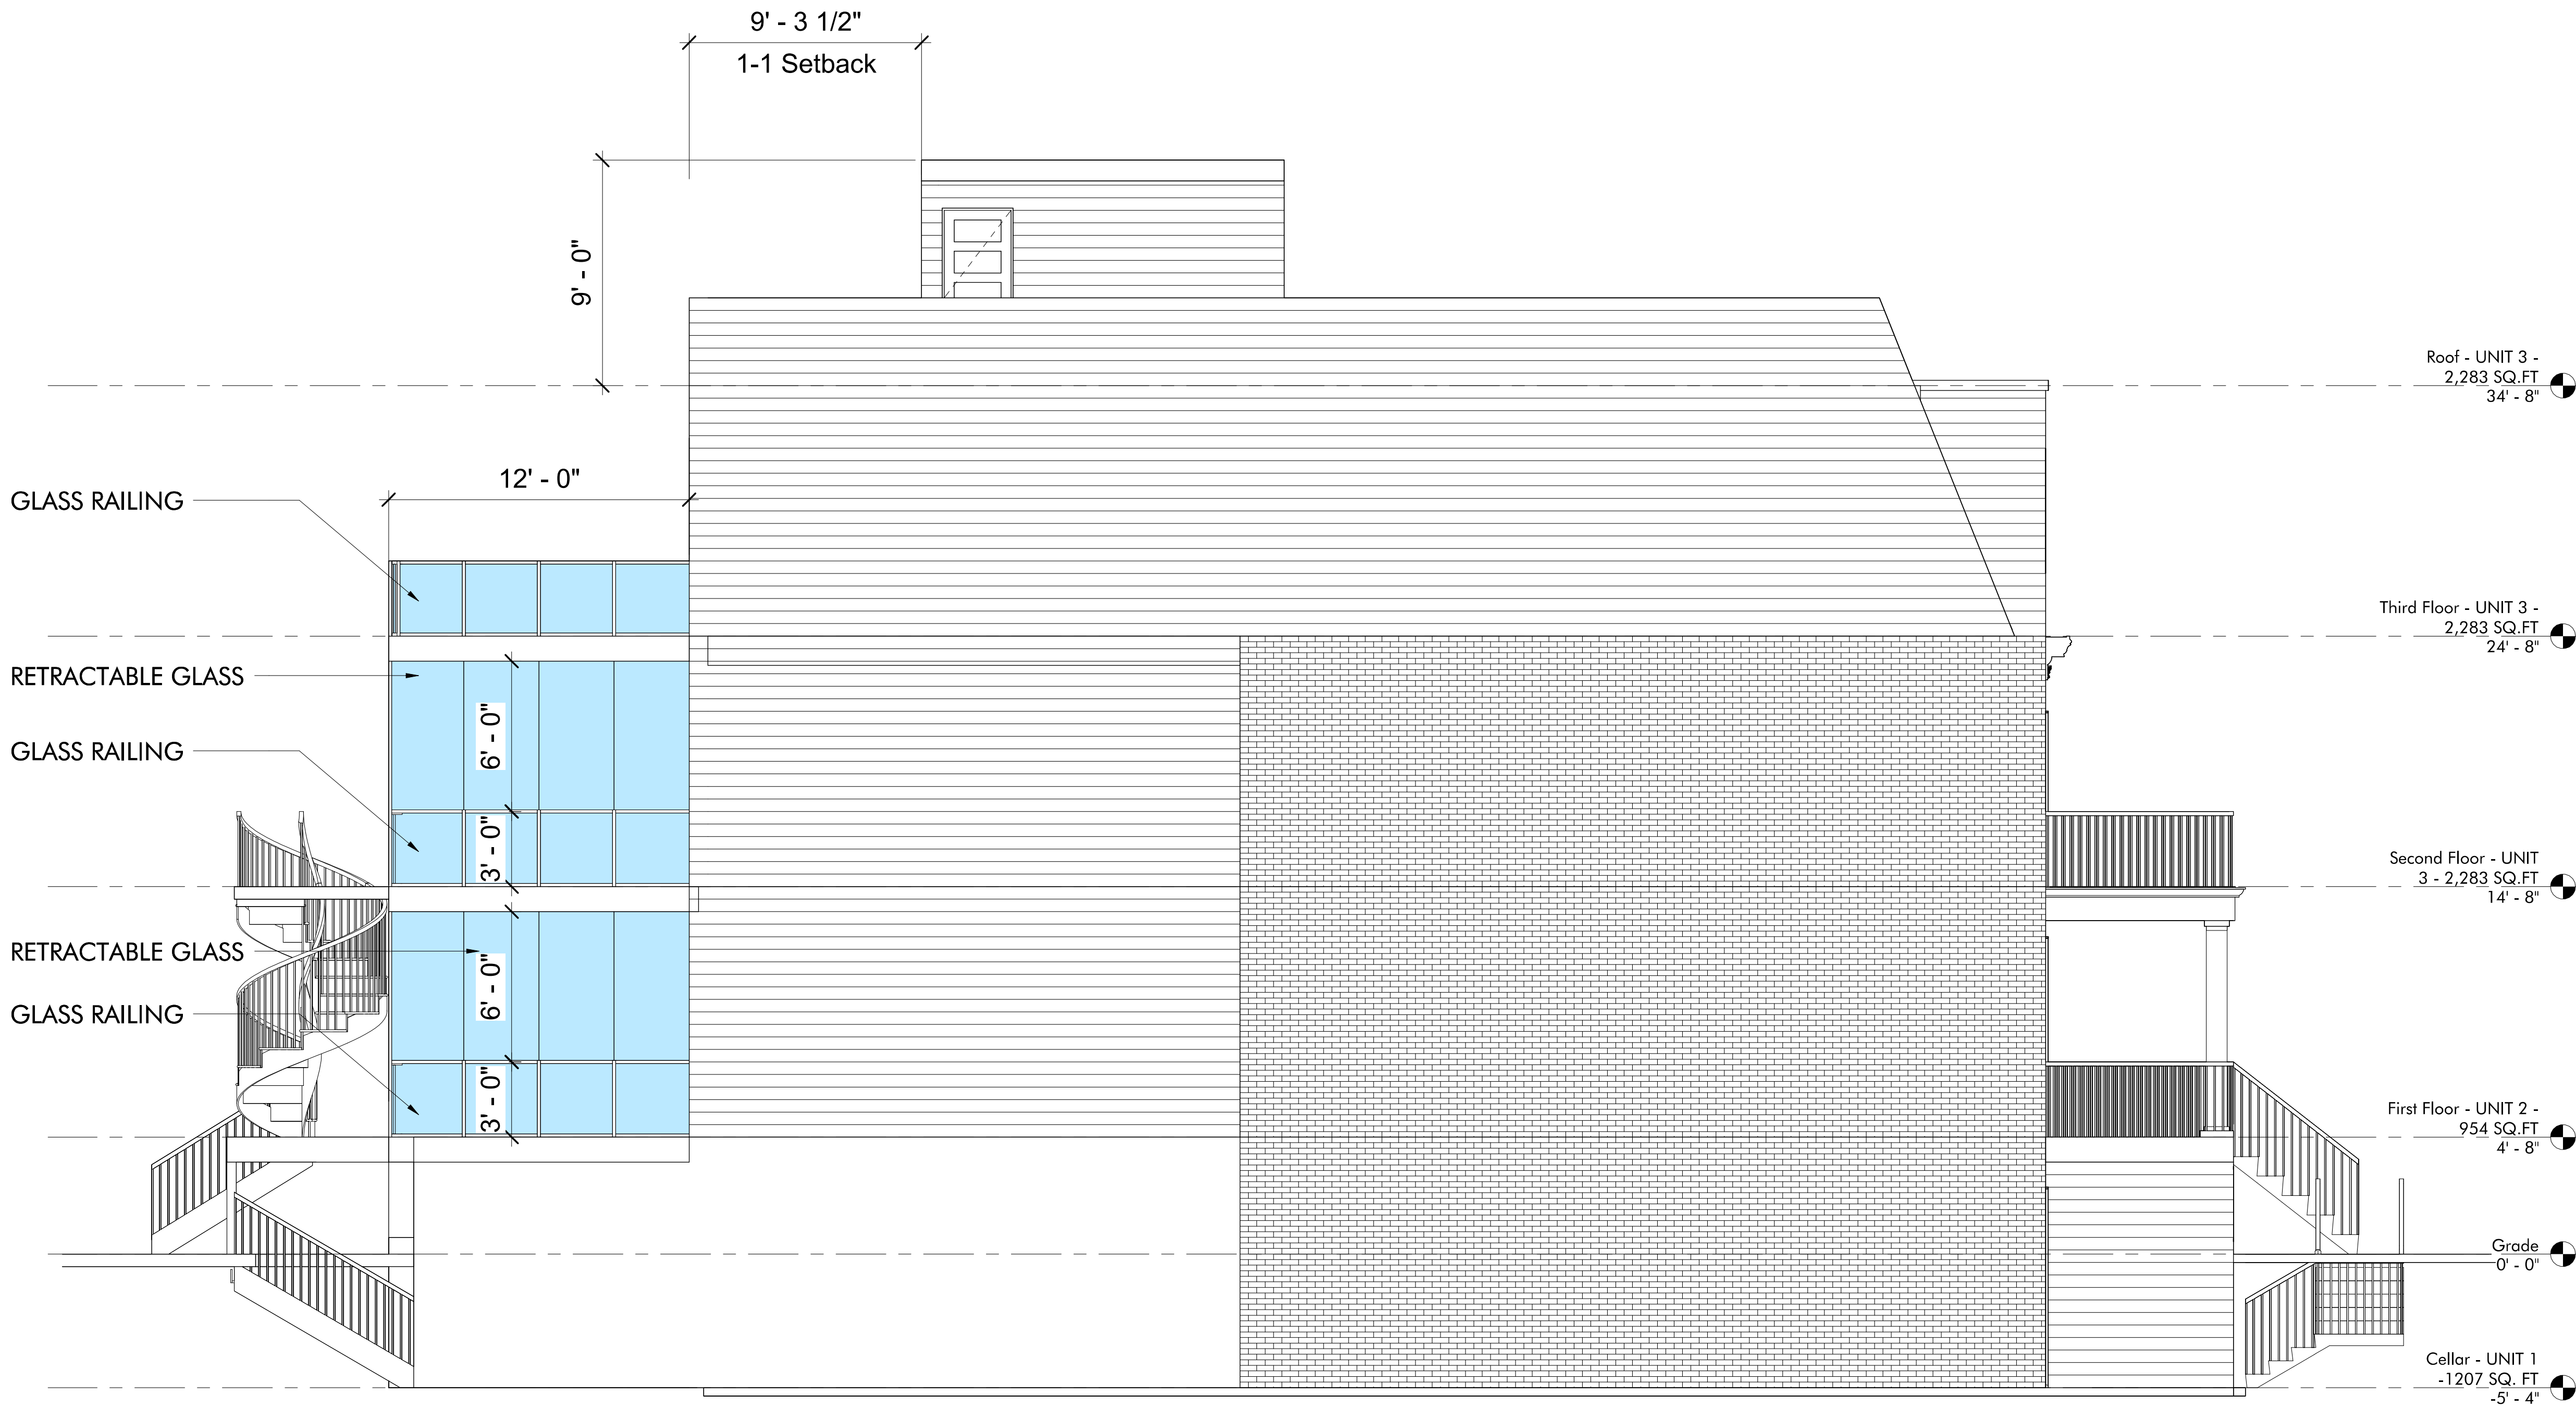

2 West
1/4" = 1'-0"

ZASTUDIO

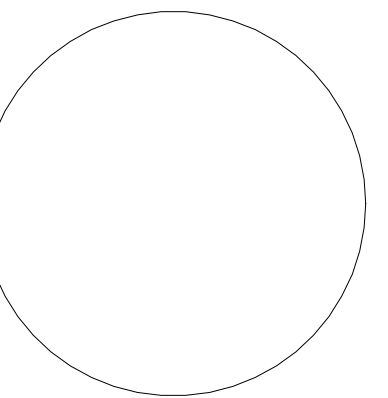

Consultant- Structural
Address
Phone

Consultant- MEP
Address
phone

Consultant- Civil
Address
phone

Consultant- Landscape
Address
phone

1365 PERRY LLC

710 Development

710 TAYLOR ST NW
WASHINGTON DC 20011

BZA Package

No.	Description	Date

ELEVATIONS

Project Designer

Project Architect

Project Number

Issue Date

Checker

Author

Project Number


08-26-2026

A302

Scale


1/4" = 1'-0"

9/10/2026 8:47:35 AM

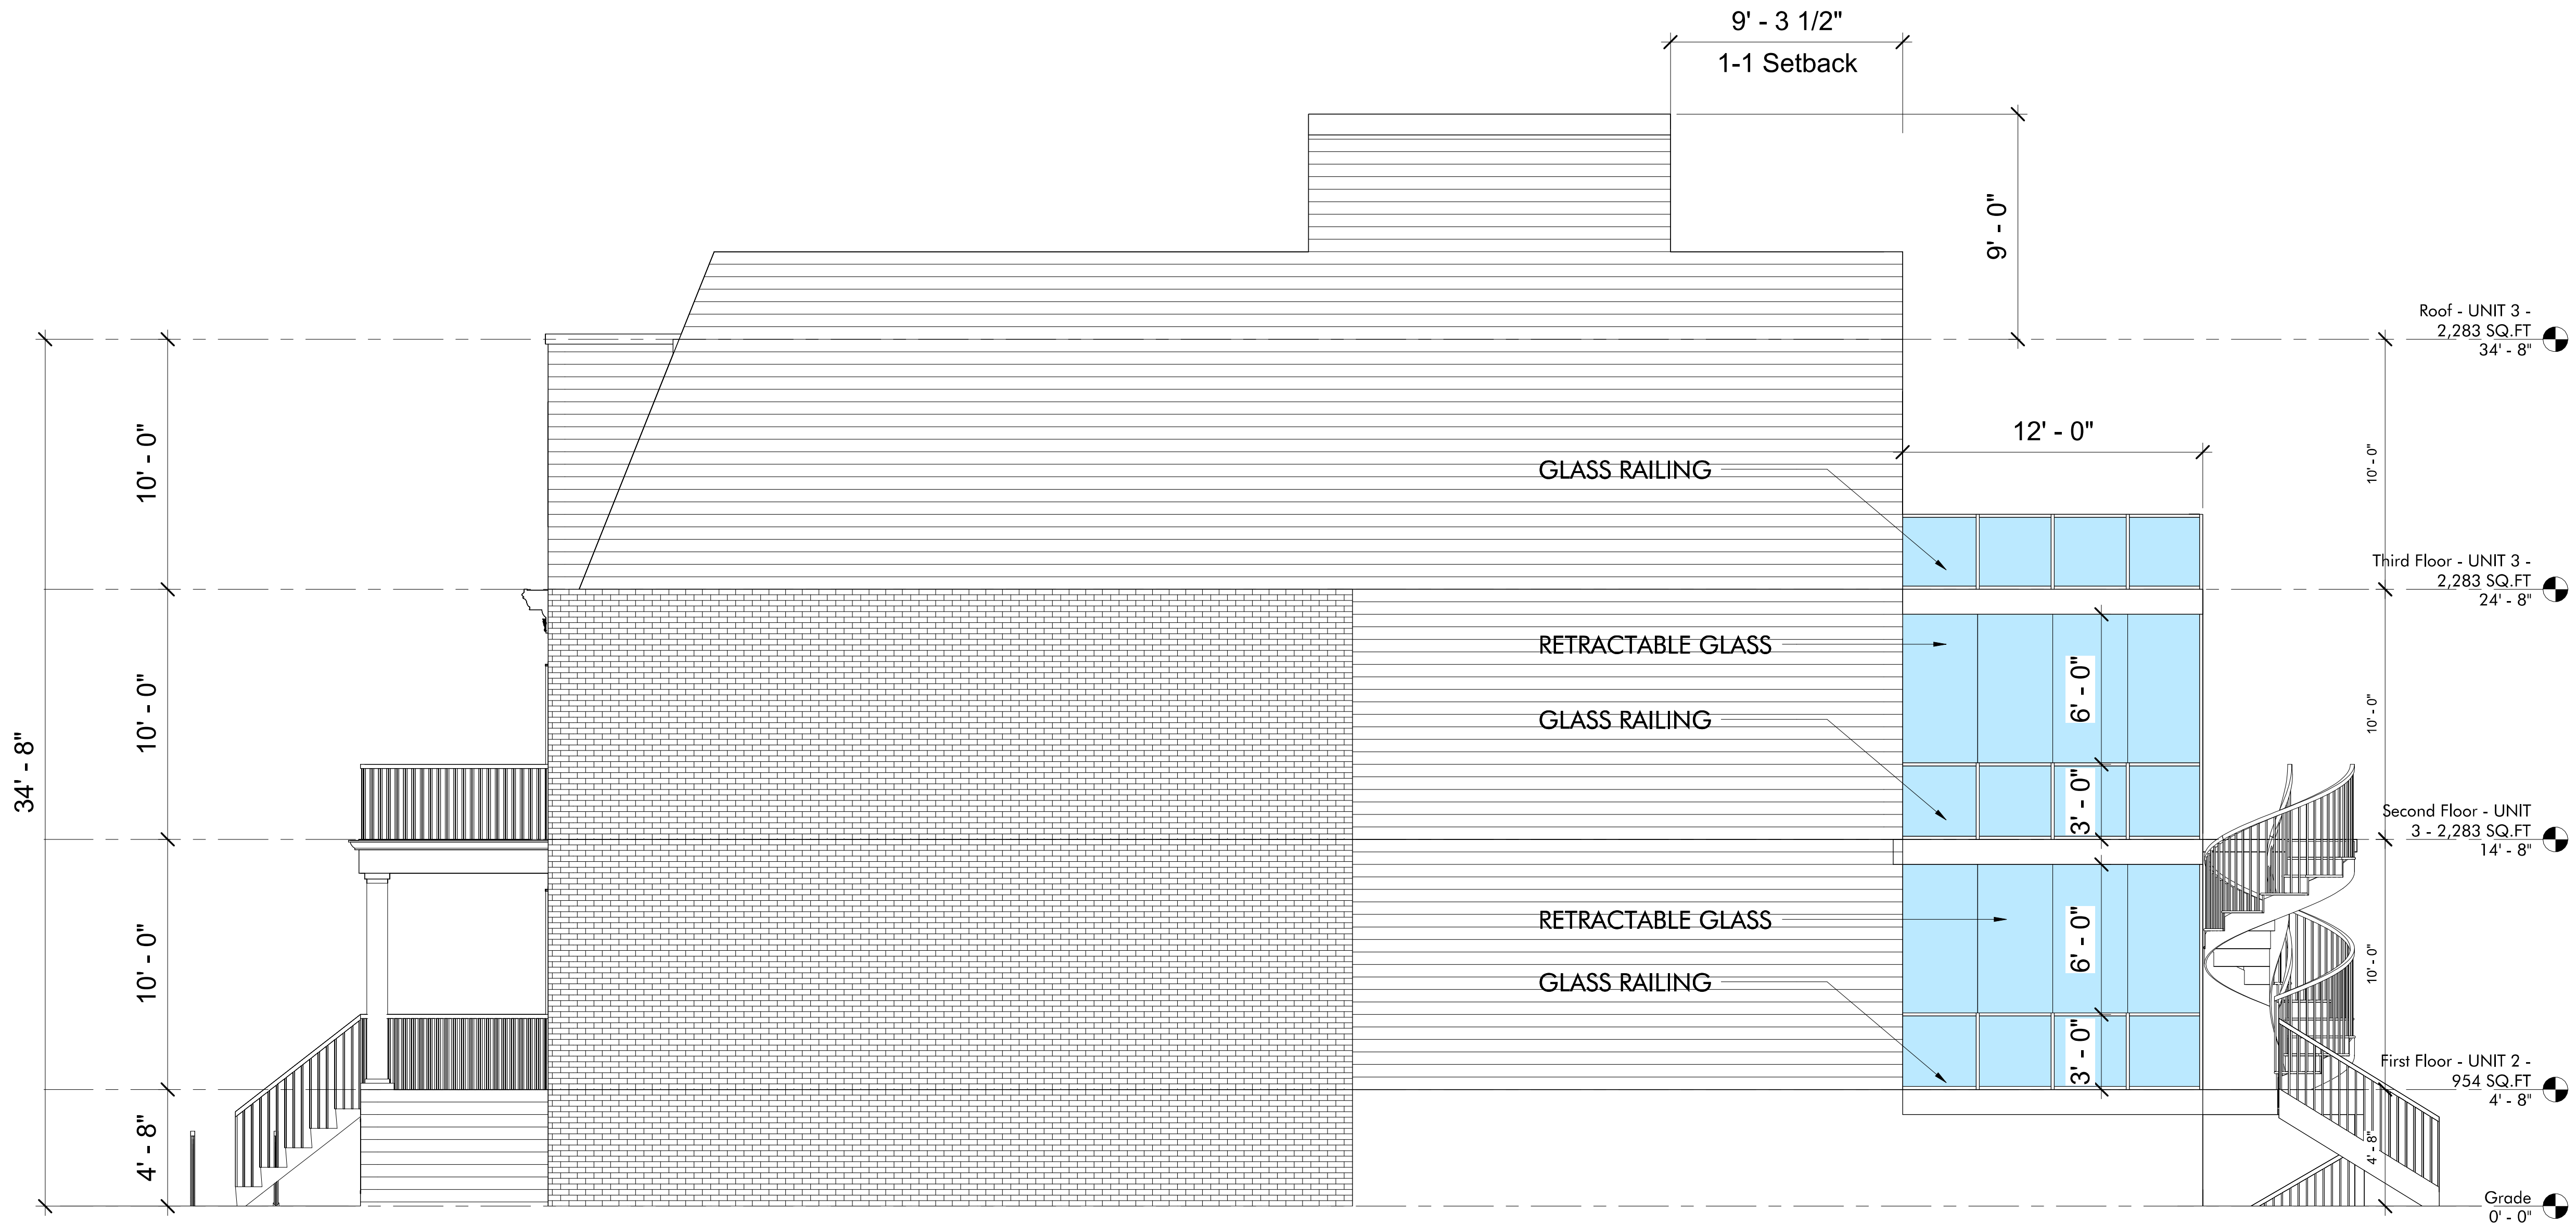

1 East
1/4" = 1'-0"

ZASTUDIO

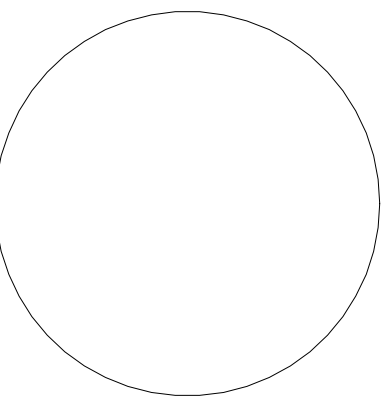

Consultant- Structural
Address
Phone

Consultant- MEP
Address
phone

Consultant- Civil
Address
phone

Consultant- Landscape
Address
phone

1365 PERRY LLC

710 Development

710 TAYLOR ST NW
WASHINGTON DC 20011

BZA Package

No.	Description	Date

ELEVATIONS

Project Designer

Project Architect

Project Number

Issue Date

Checker

Author

Project Number

08-26-2026

A303

Scale

1/4" = 1'-0"

9/10/2026 8:47:36 AM



ZASTUDIO

Consultant- Structural
Address
Phone

Consultant- MEP
Address
phone

Consultant- Civil
Address
phone

Consultant- Landscape
Address
phone

1365 PERRY LLC

710 Development

710 TAYLOR ST NW
WASHINGTON DC 20011

BZA Package

No.	Description	Date

SHADOW
STUDY

Project Designer
Project Architect
Project Number
Issue Date

Checker
Author
Project Number
08-26-2026

A901

Scale

9/3/2026 7:19:21 AM

