

PROPERTY LOCATION



ADDITION OF 208 SF SUNROOM TO THE 3RD FLOOR OF AN EXISTING NON-CONFORMING SINGLE FAMILY ALLEY LOT STRUCTURE

INTERIOR RENOVATION INCLUDING MECHANICAL, ELECTRICAL, PLUMBING, FIRE SUPPRESSION, FINISHES & FIXTURES **#B2506331**

EXTERIOR REHABILITATION OF HISTORIC PROPERTY PERMIT #B2506343

ALL DIMENSIONS LISTED CORRELATE WITH THE DESIGN INTENTION. DO NOT SCALE DRAWINGS. IF ANY DIMENSIONS OR NOTES ARE IN QUESTION, REVIEW WITH ARCHITECT PRIOR TO PROCEEDING W/ WORK.

ALL WORK UNDER THIS CONTRACT SHALL COMPLY WITH THE PROVISIONS OF THE SPECIFICATIONS & DRAWINGS, & SHALL SATISFY ALL APPLICABLE CODES, ORDINANCES AND REGULATIONS OF ALL GOVERNING BODIES INVOLVED. ALL PERMITS, LICENSES & INSURANCE NECESSARY FOR THE PROPER EXECUTION OF WORK SHALL BE SECURED & PAID FOR BY THE GENERAL CONTRACTOR. APPLICABLE CODES INCLUDE, BUT ARE NOT LIMITED TO THE FOLLOWING:

KATIE DELZELL
421 FIRST STREET SE
WASHINGTON, DC 20003

AGGREGATE ARCH & DESIGN, PLLC
1012 14TH ST NW SUITE 915,
WASHINGTON, DC 20005
PH: 202.289.0053

GENERAL CONTRACTOR:
LOFFT CONSTRUCTION INC.
1011 ARLINGTON BLVD. STE 330
ARLINGTON, VA 22209
PH: 202. 545. 0327

CIVIL ENGINEER
HUSKA & HORGAN ENGINEERING, LLC
1050 30TH STREET NW
WASHINGTON, DC 20007
PH: 703. 425. 3862

STRUCTURAL ENGINEER
APAC ENGINEERING INC.
8555 16TH ST, SUITE 200
SILVER SPRING MD 20910

MEP ENGINEER
FRIEDMAN ENGINEERING, LLC
11709 FULHAM ST
SILVER SPRING, MD 20902
PH: 301.298.5070

SURVEYOR
DISTRICT SURVEY
800 MAINE AVE SW #200
WASHINGTON, DC 20024
PH: 571. 330. 7055

PROP. ALTER.


R-3

V-B


YES

5,734.89 SQ FT

aggragate architecture+design 1972 19th Ave S.W., Suite 100, Seattle, WA 98148 Aggragate Architecture & Design, PLLC © 2005. All rights reserved.	COPYRIGHT NOTICE This Drawing, <i>As-Is</i> Specifications, is provided as an instrument of service by AGGRAGATE and is not to be used for any other purpose, or for use on this project only. All design, drawings, specifications, and other information contained herein constitutes the original and sole property of AGGRAGATE. No part of this work shall be reproduced, stored in a retrieval system, or transmitted in any form or by any means, electronic, mechanical, photocopying, recording, or by any information storage and retrieval system, without the prior written permission of AGGRAGATE. Any unauthorized use of this work is strictly prohibited.	SEAL & SIGNATURE: DAVID A. WRENSCH 12/31/2026 REGISTERED ARCHITECT	DRAWING DATA: DRAWN BY: MC CHECKED BY: IN CHARGE: MFLP		1735 Fraser Ct NW Washington DC, 20009		GENERAL NOTES: ALL DIMENSIONS ARE TO FACE UNLESS OTHERWISE NOTED OR APPROVED BY THE ARCHITECT. ALL DIMENSIONS SHALL BE VERIFIED BY THE ARCHITECT PRIOR TO CONSTRUCTION. THE ARCHITECT SHALL BE RESPONSIBLE FOR THE ACCURACY OF ALL DIMENSIONS. SHEET NO: C001		COVER DRAWING SHEET SHEET NAME: DATE: 10/17/26		SUBMISSION: N/A	
--	---	---	---	--	---	--	---	--	---	--	---	--	--	--

 

aggregated
architecture+design
1012 14th St NW Suite 915, Washington, DC 20005 | (202) 289-0033
Aggregate Architecture & Design, PLLC © 2008


 




COPYRIGHT NOTICE: This Drawing, &/or Specifications, is provided as an instrument of service by AGGREGATE ARCHITECTURE & DESIGN, PLLC, and is intended for use on this project only. All designs, drawings, specifications, models, and arrangements appearing herein constitutes the original and unpublished work (the property) of the Architect. Any reproduction, use, or disclosure of the proprietary information contained herein without the prior written consent of the Architect is strictly prohibited.

DRAWN BY:	MC
CHECKED BY:	
CHECKER	
PROJECT NO:	2025-02

1735 Fraser Ct NW
Washington DC, 20009

SUBMISSION		DATE	SHEET NAME	PROPOSED ROOF PLAN	SHEET NO.
B/A		07/17/26			
GENERAL NOTES:					
I CERTIFY THAT THESE DOCUMENTS WERE PREPARED BY ME OR UNDER MY CLOSE PERSONAL SUPERVISION AND I AM A LICENSED ARCHITECT UNDER THE LAWS OF THE DISTRICT OF COLUMBIA LICENSE NO. A.B.C.200238 EXPIRATION DATE: 04-30-2028					
A-002					

  
[illegible]

  

 1035 15th Street NW Suite 1000 Washington, DC 20005 Aggregate Architecture & Design, PLLC ☎ 202-637-1000				COPYRIGHT NOTICE This drawing is the intellectual property of Aggregate Architecture & Design, PLLC. It is to be used only for the project and site specified. No part of this drawing may be reproduced, stored in a retrieval system, or transmitted in any form or by any means, electronic, mechanical, photocopying, recording, or by any information storage and retrieval system, without the prior written permission of Aggregate Architecture & Design, PLLC.				SIGNATURE DAVID W. FREEMAN ARCHITECT No. 2025-052		DRAWING DATA DRAWN BY: MC CHECKED BY: C PROJECT NO: 2025-052		1735 Fraser Ct NW Washington DC, 20009		SUBMISSION S.A.		DATE 10/17/25		SHEET NAME PROPOSED ELEVATIONS		SHEET NO. A-004	
GENERAL NOTE: THIS DRAWING IS THE PROPERTY OF AGGREGATE ARCHITECTURE & DESIGN, PLLC. IT IS TO BE USED ONLY FOR THE PROJECT AND SITE SPECIFIED. NO PART OF THIS DRAWING MAY BE REPRODUCED, STORED IN A RETRIEVAL SYSTEM, OR TRANSMITTED IN ANY FORM OR BY ANY MEANS, ELECTRONIC, MECHANICAL, PHOTOCOPYING, RECORDING, OR BY ANY INFORMATION STORAGE AND RETRIEVAL SYSTEM, WITHOUT THE PRIOR WRITTEN PERMISSION OF AGGREGATE ARCHITECTURE & DESIGN, PLLC.																					




1 PROPOSED BUILDING BIRDS-EYE VIEW FROM NW
SCALE: NONE

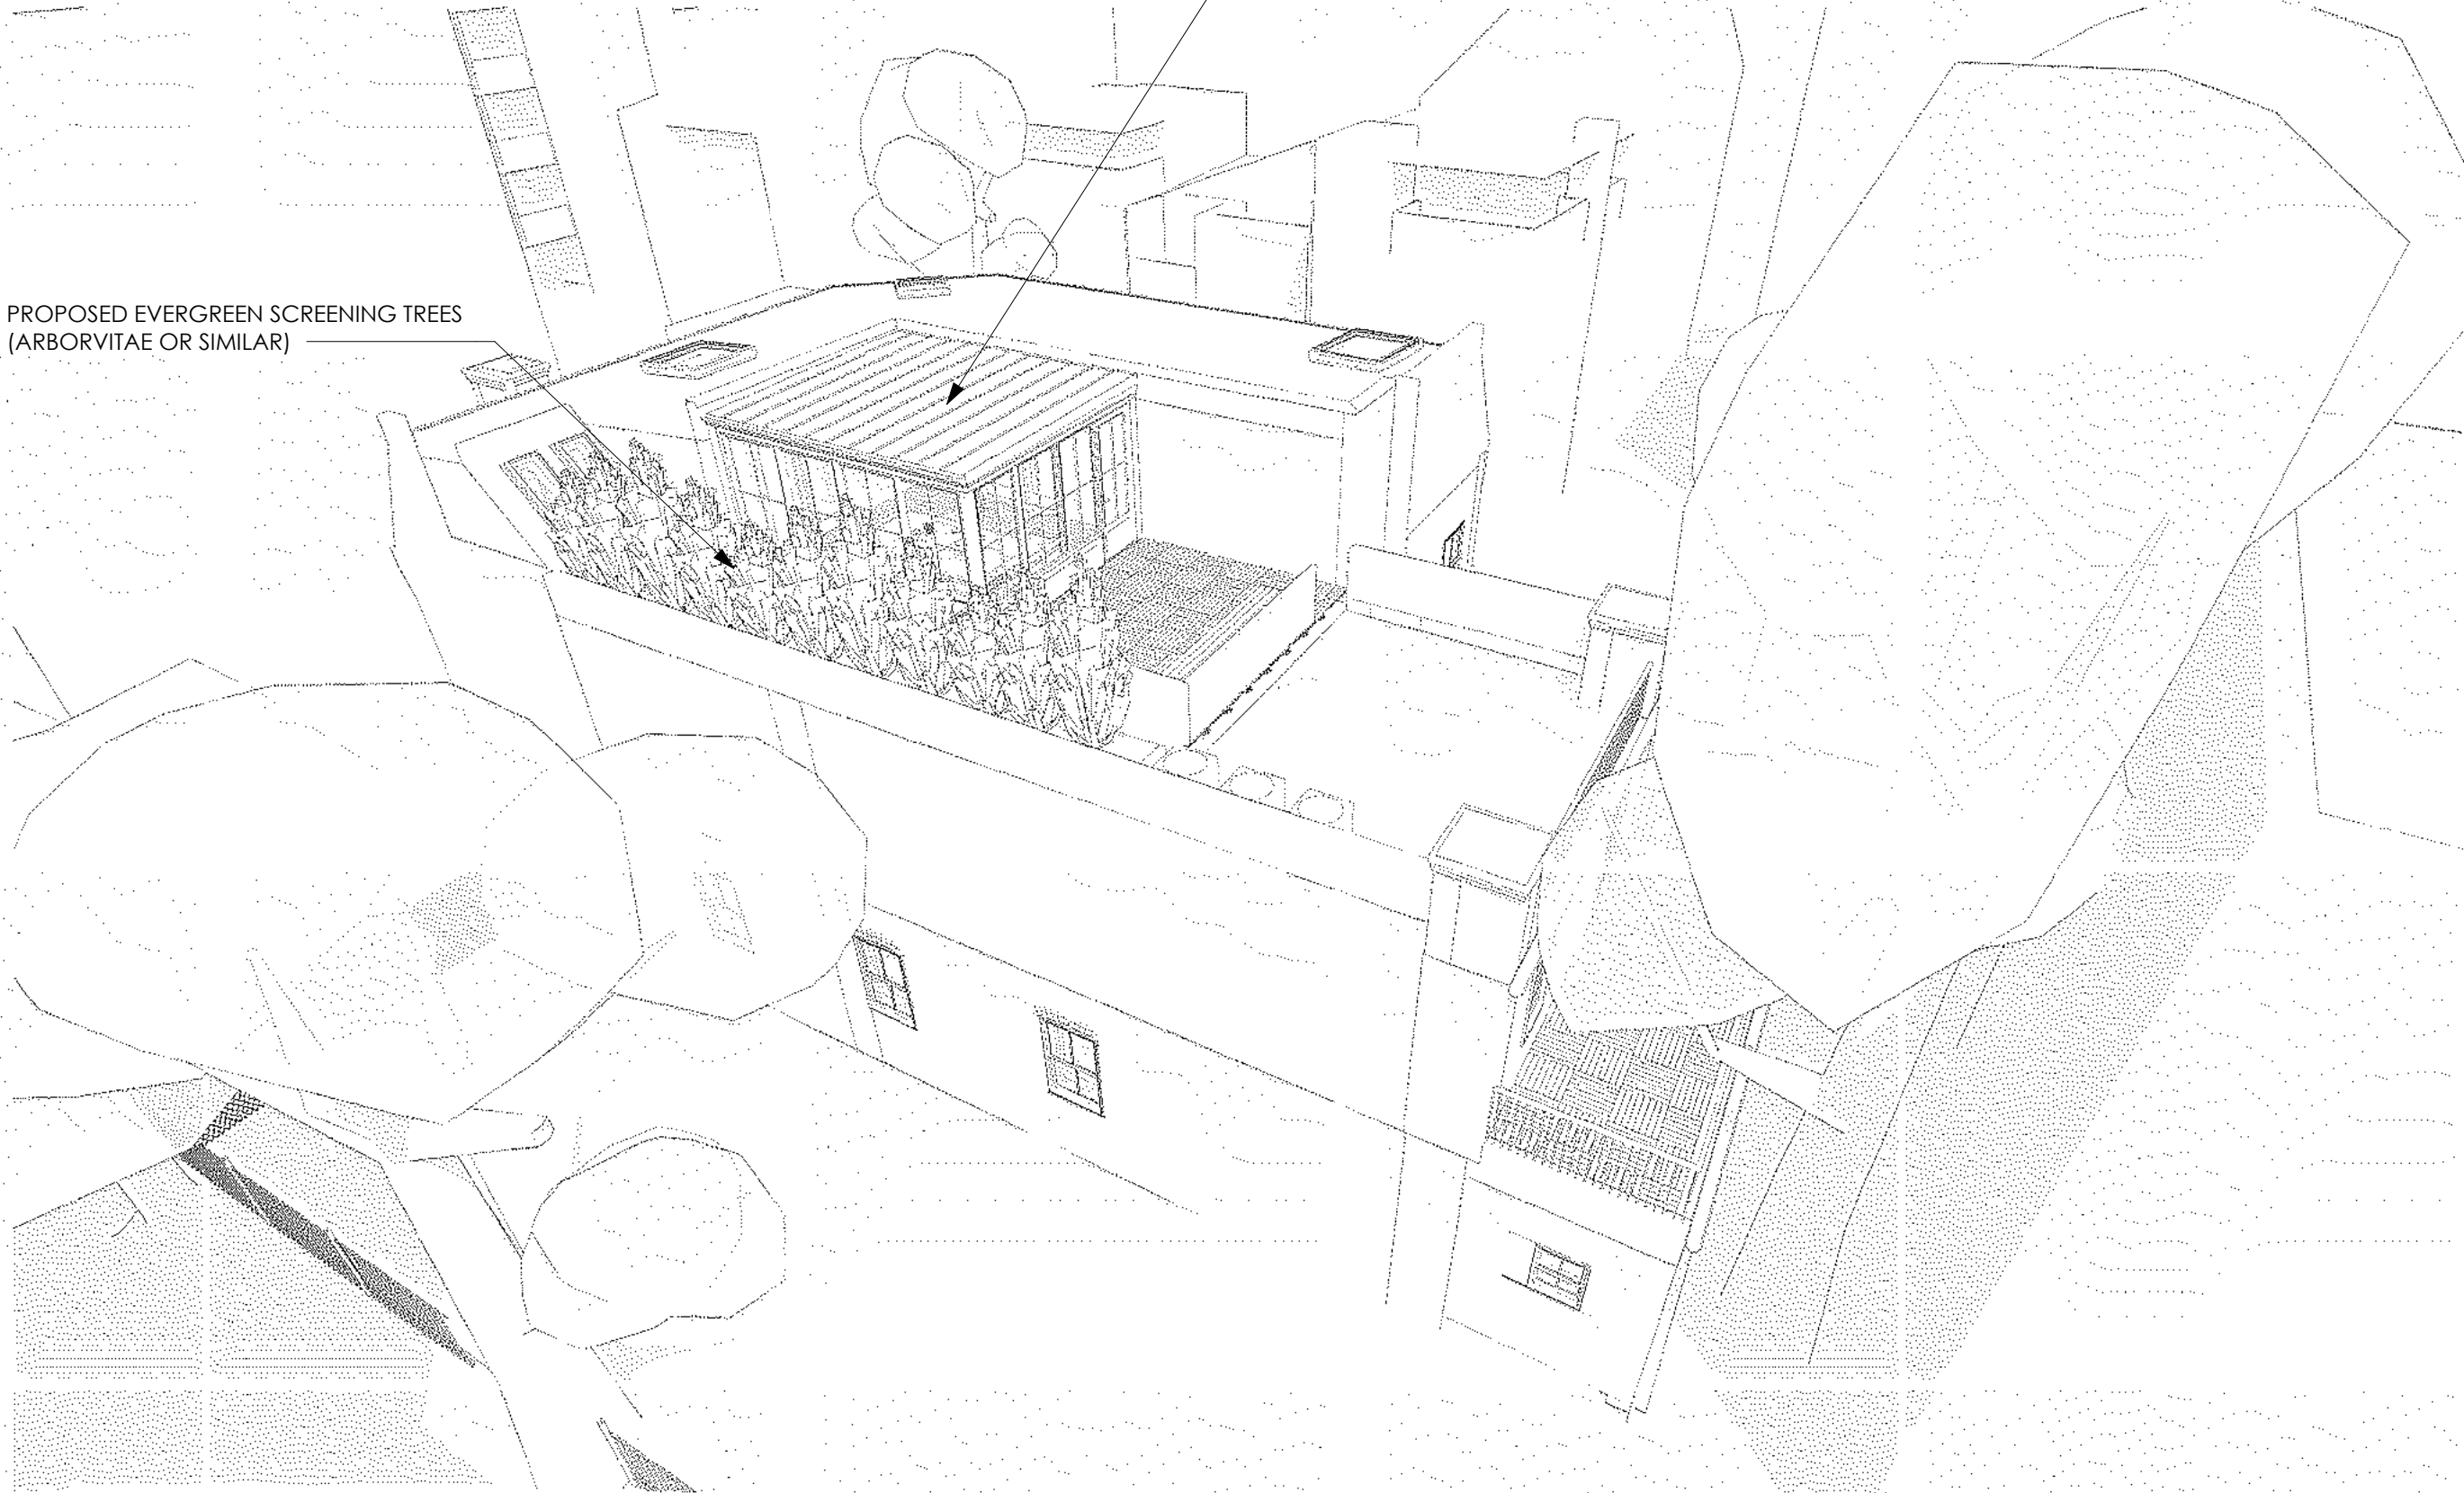

2 PROPOSED BUILDING BIRDS-EYE VIEW FROM SE
SCALE: NONE






3 PROPOSED BUILDING BIRDS-EYE VIEW FROM NE
SCALE: NONE

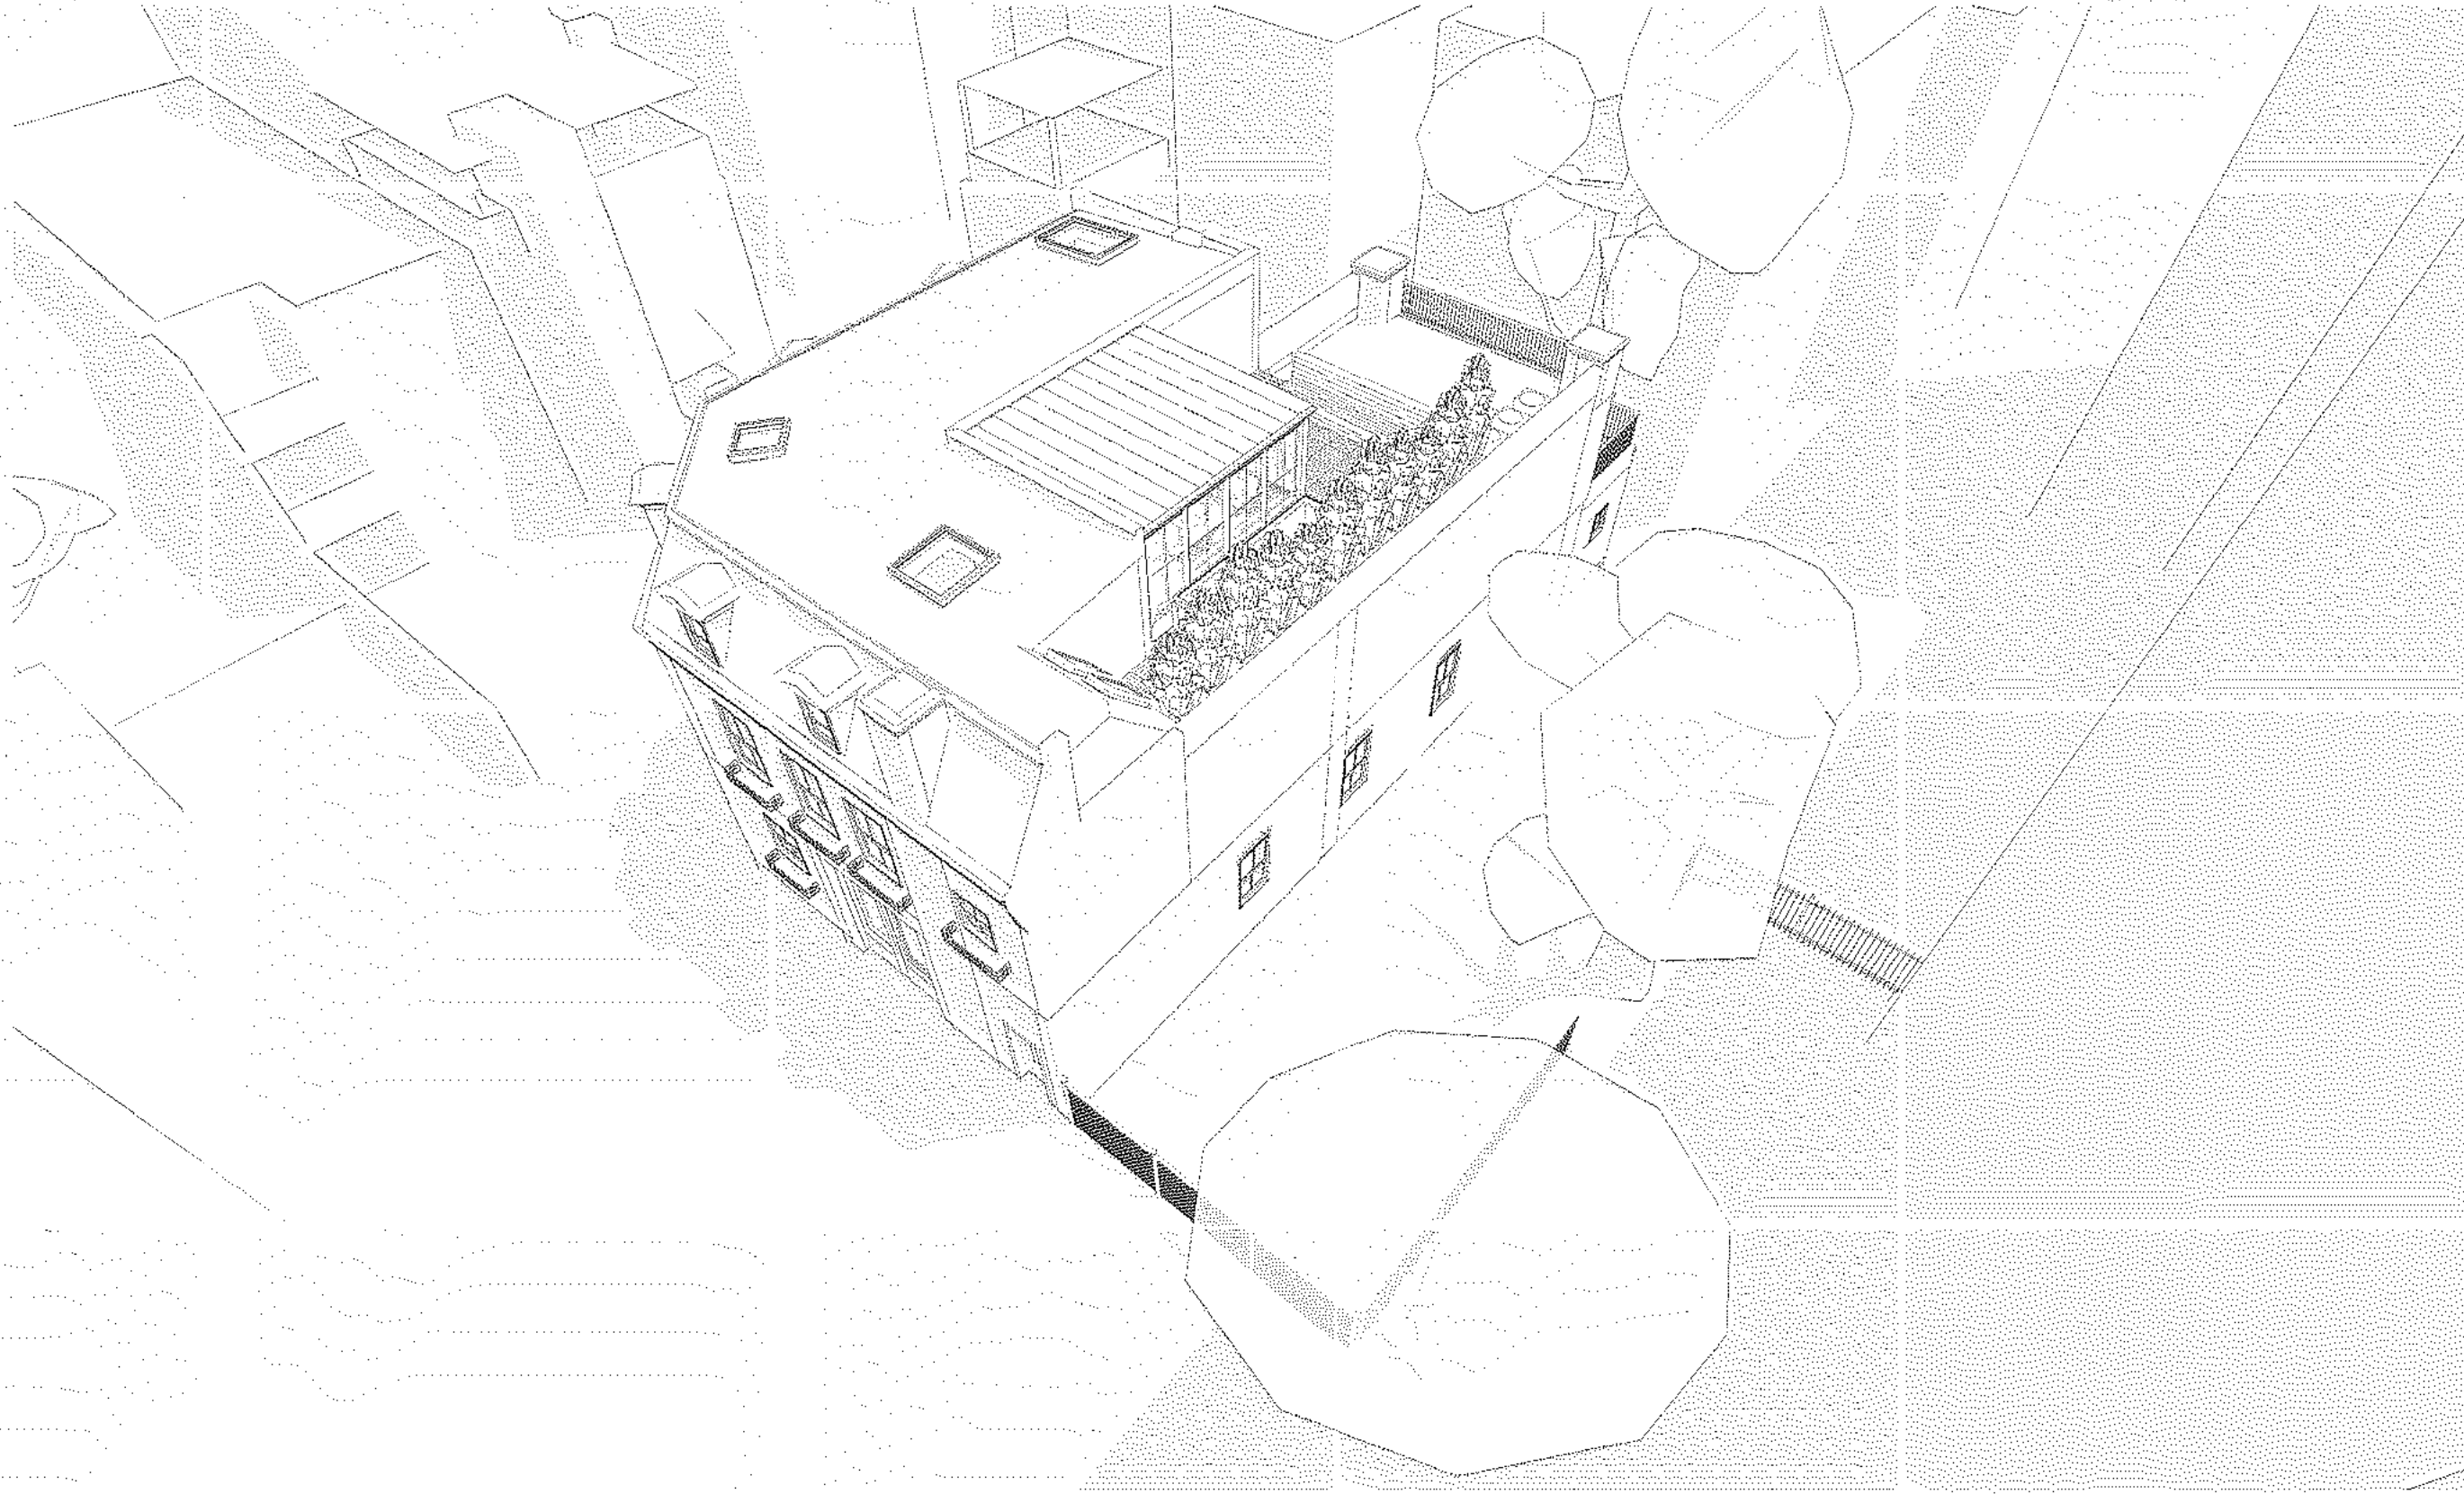

4 PROPOSED BUILDING BIRDS-EYE VIEW FROM SW
SCALE: NONE


Blank area for additional notes or comments.

 1012 14th Street NW, Suite 1100, Washington, DC 20005 202.232.2600 Aggregate Architecture & Design, P.L.L.C. © 2008	COPYRIGHT NOTICE: This Drawing, &/or Specification, is provided as an instrument of service by AGGREGATE ARCHITECTURE+DESIGN, P.L.L.C. and is to be used for use on this project only. All designs, drawings, specifications, and/or other documents prepared by or for AGGREGATE ARCHITECTURE+DESIGN, P.L.L.C. are the property of AGGREGATE ARCHITECTURE+DESIGN, P.L.L.C. and shall remain the property of AGGREGATE ARCHITECTURE+DESIGN, P.L.L.C. No part of this drawing, specification, or any other document prepared by or for AGGREGATE ARCHITECTURE+DESIGN, P.L.L.C. may be reproduced, stored in a retrieval system, or transmitted in any form or by any means, electronic, mechanical, photocopying, recording, or by any information storage and retrieval system, without the prior written permission of AGGREGATE ARCHITECTURE+DESIGN, P.L.L.C.	 SEAL & SIGNATURE	DRAWN BY: MC CHECKED BY: Chester PROJECT NO.: 2005-02	DRAWING DATE: 1735 Fraser Ct NW Washington DC, 20009	SUBMISSION: P&A	DATE: 07/17/26	SHEET NAME: PROPOSED BUILDING VIEWS
							SHEET NO.: A-005
							GENERAL NOTES: 1. ALL CONSTRUCTION SHALL BE IN ACCORDANCE WITH THE DISTRICT OF COLUMBIA LICENSE NO. A.C. 2005-0238. 2. EXPIRATION DATE: 04/30/2028.

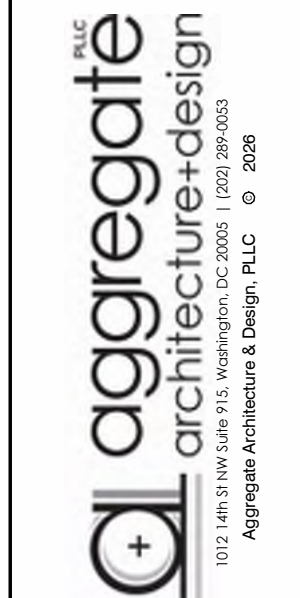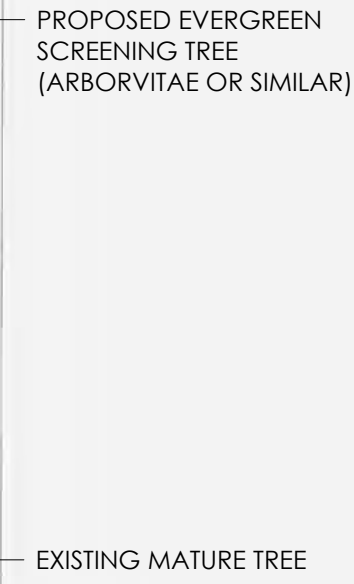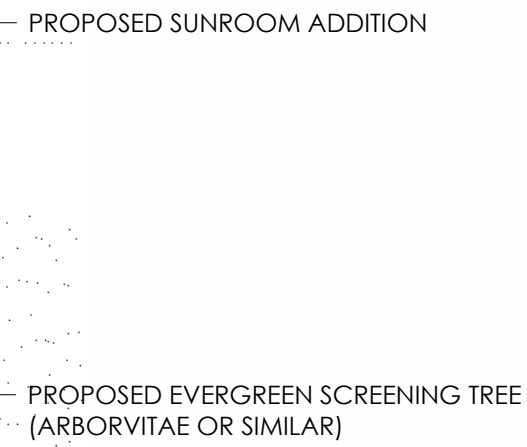

COPYRIGHT NOTICE

This Drawing &/or Specifications is provided as an instrument of service by AGGREGATE ARCHITECTURE & DESIGN, PLLC, and is intended for use on this project only. All designs, drawings, specifications, models, and arrangements appearing herein constitutes the original and unpublished work (the property) of the Architect. Any reproduction, use, or disclosure of the proprietary information contained herein without the prior written consent of the Architect is strictly prohibited.

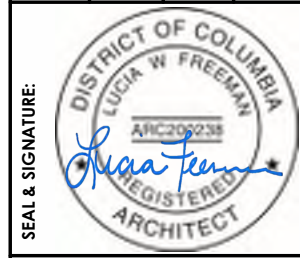


DRAWN BY:	MC
CHECKED BY:	
	Checker
PROJECT NO:	2025-02

1735 Fraser Ct NW
Washington DC, 20009


SUBMISSION		DATE	PROPOSED BUILDING VIEWS
B/A		07/17/26	
GENERAL NOTES:			A-006
I CERTIFY THAT THESE DOCUMENTS WERE PREPARED AND SUBMITTED TO THE DISTRICT OF COLUMBIA UNDER THE DIRECT AUTHORITY OF THE DISTRICT OF COLUMBIA UNDER THE LAWS OF THE DISTRICT OF COLUMBIA.			
EXPIRATION DATE: 04-30-2028			SHEET NO:

A-006

SHADING DIAGRAMS WITHOUT ADDITION

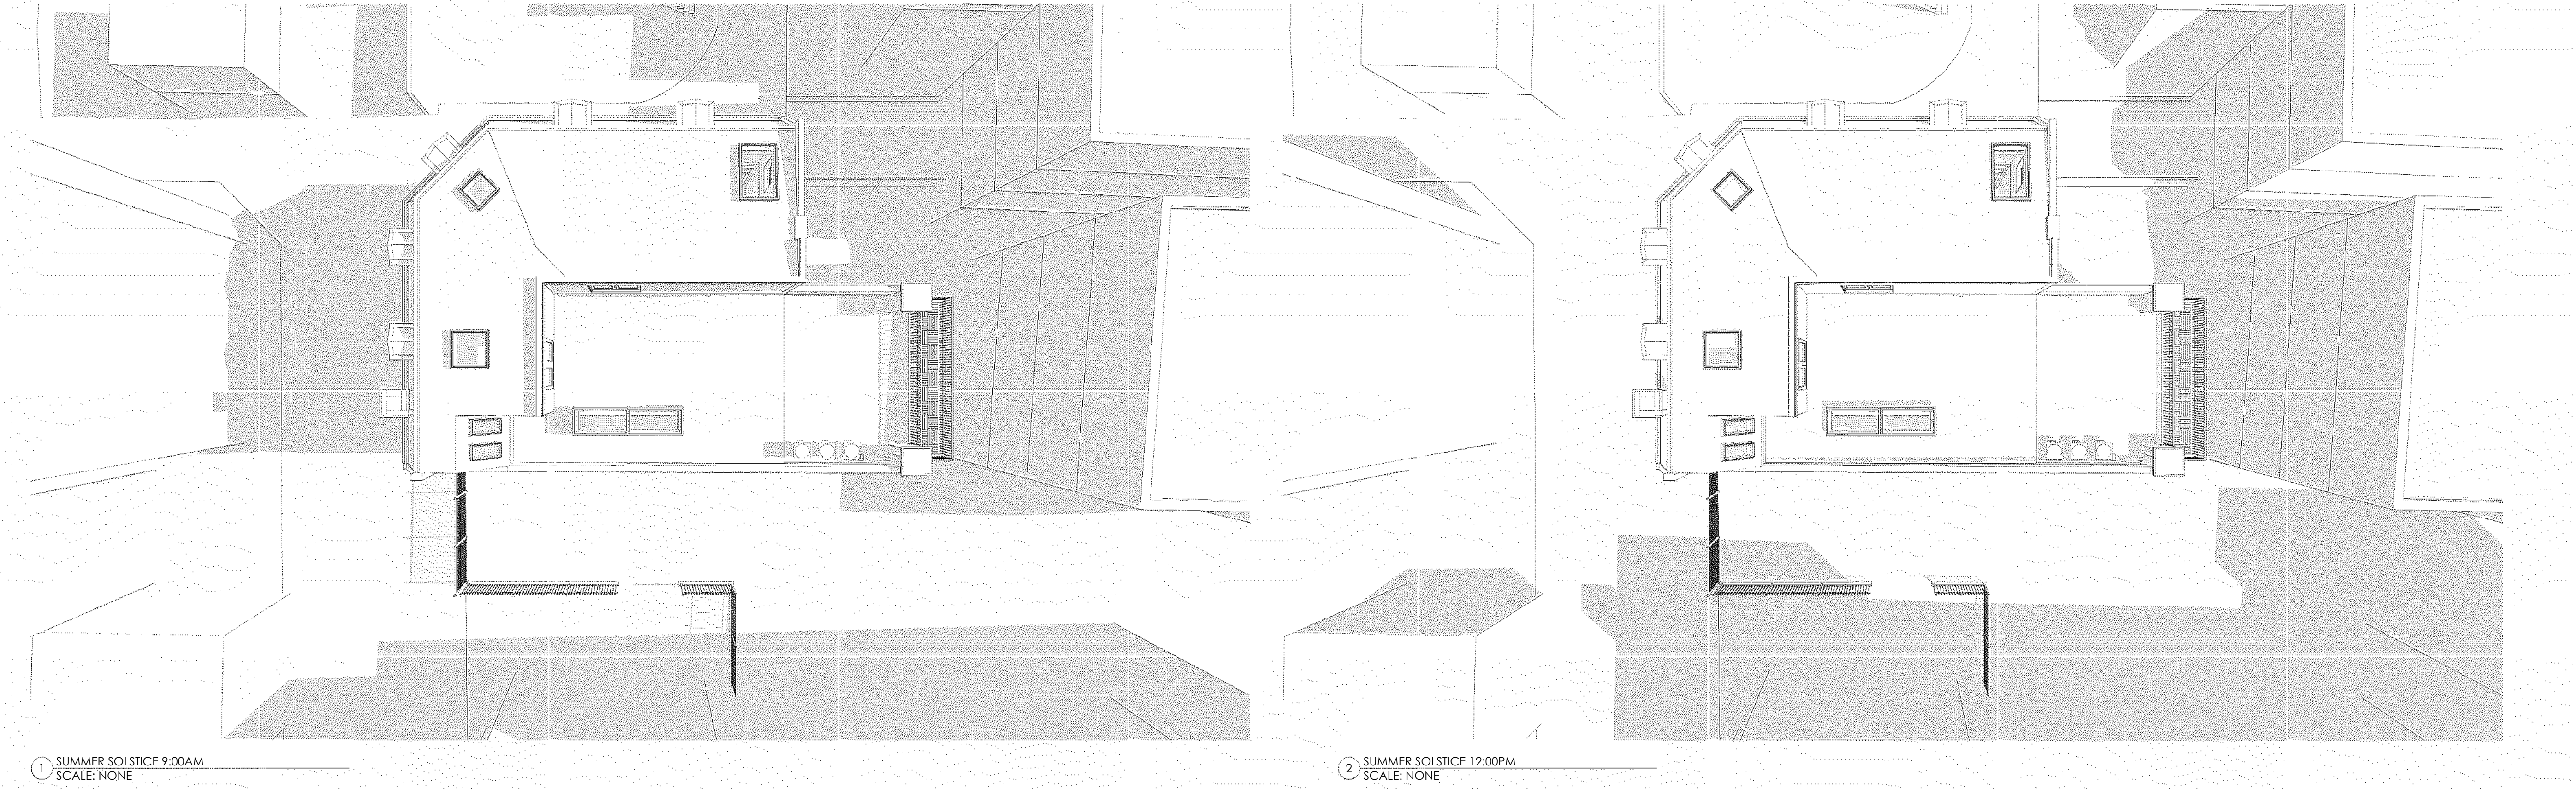


SHADING DIAGRAMS WITH PROPOSED ADDITION

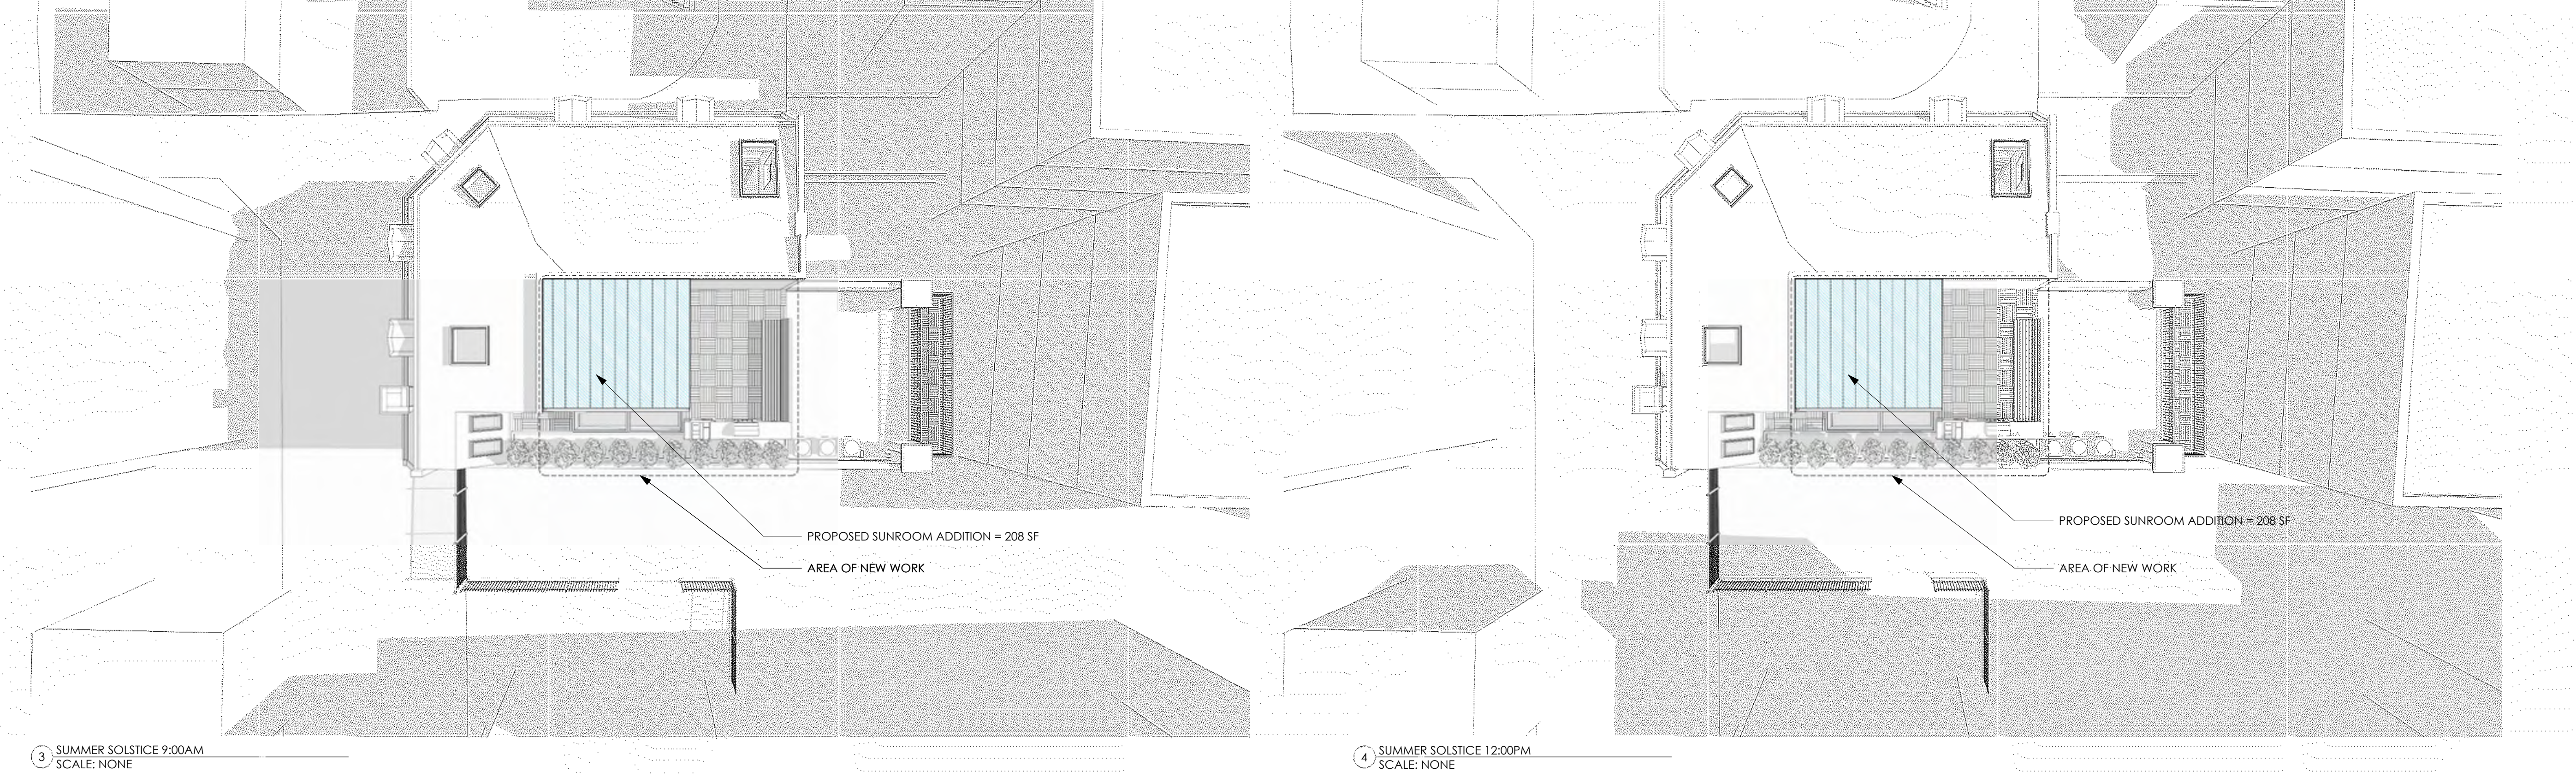

 Aggregate Architecture & Design, PLLC © 2008	COPYRIGHT NOTICE: This Drawing &/or Specification is provided as an instrument of service by AGGREGATE ARCHITECTURE & DESIGN, PLLC. It is to be used for the project and site only. All designs, drawings, specifications, and other documents prepared by or for AGGREGATE ARCHITECTURE & DESIGN, PLLC are the property of AGGREGATE ARCHITECTURE & DESIGN, PLLC. No part of this drawing may be reproduced, stored in a retrieval system, or transmitted in any form or by any means, electronic, mechanical, photocopying, recording, or by any information storage and retrieval system, without the prior written permission of AGGREGATE ARCHITECTURE & DESIGN, PLLC.	SEAL & SIGNATURE: 	DRAWN BY: MC CHECKED BY: Checker PROJECT NO.: 2005-02	DRAWING DATE: 1735 Fraser Ct NW Washington DC, 20009	SUBMISSION: SEA	DATE: 07/17/26	SHEET NAME: SUMMER SUN SHADING ANALYSIS	SHEET NO.: A-007
					GENERAL NOTES: 1. VERIFY THAT THESE DOCUMENTS WERE PREPARED OR APPROVED BY ME AND THAT I AM A DULY LICENSED ARCHITECT IN THE DISTRICT OF COLUMBIA LICENSE NO. A.C. 20050208 2. EXPIRATION DATE: 04-30-2028			

SHADING DIAGRAMS WITHOUT ADDITION

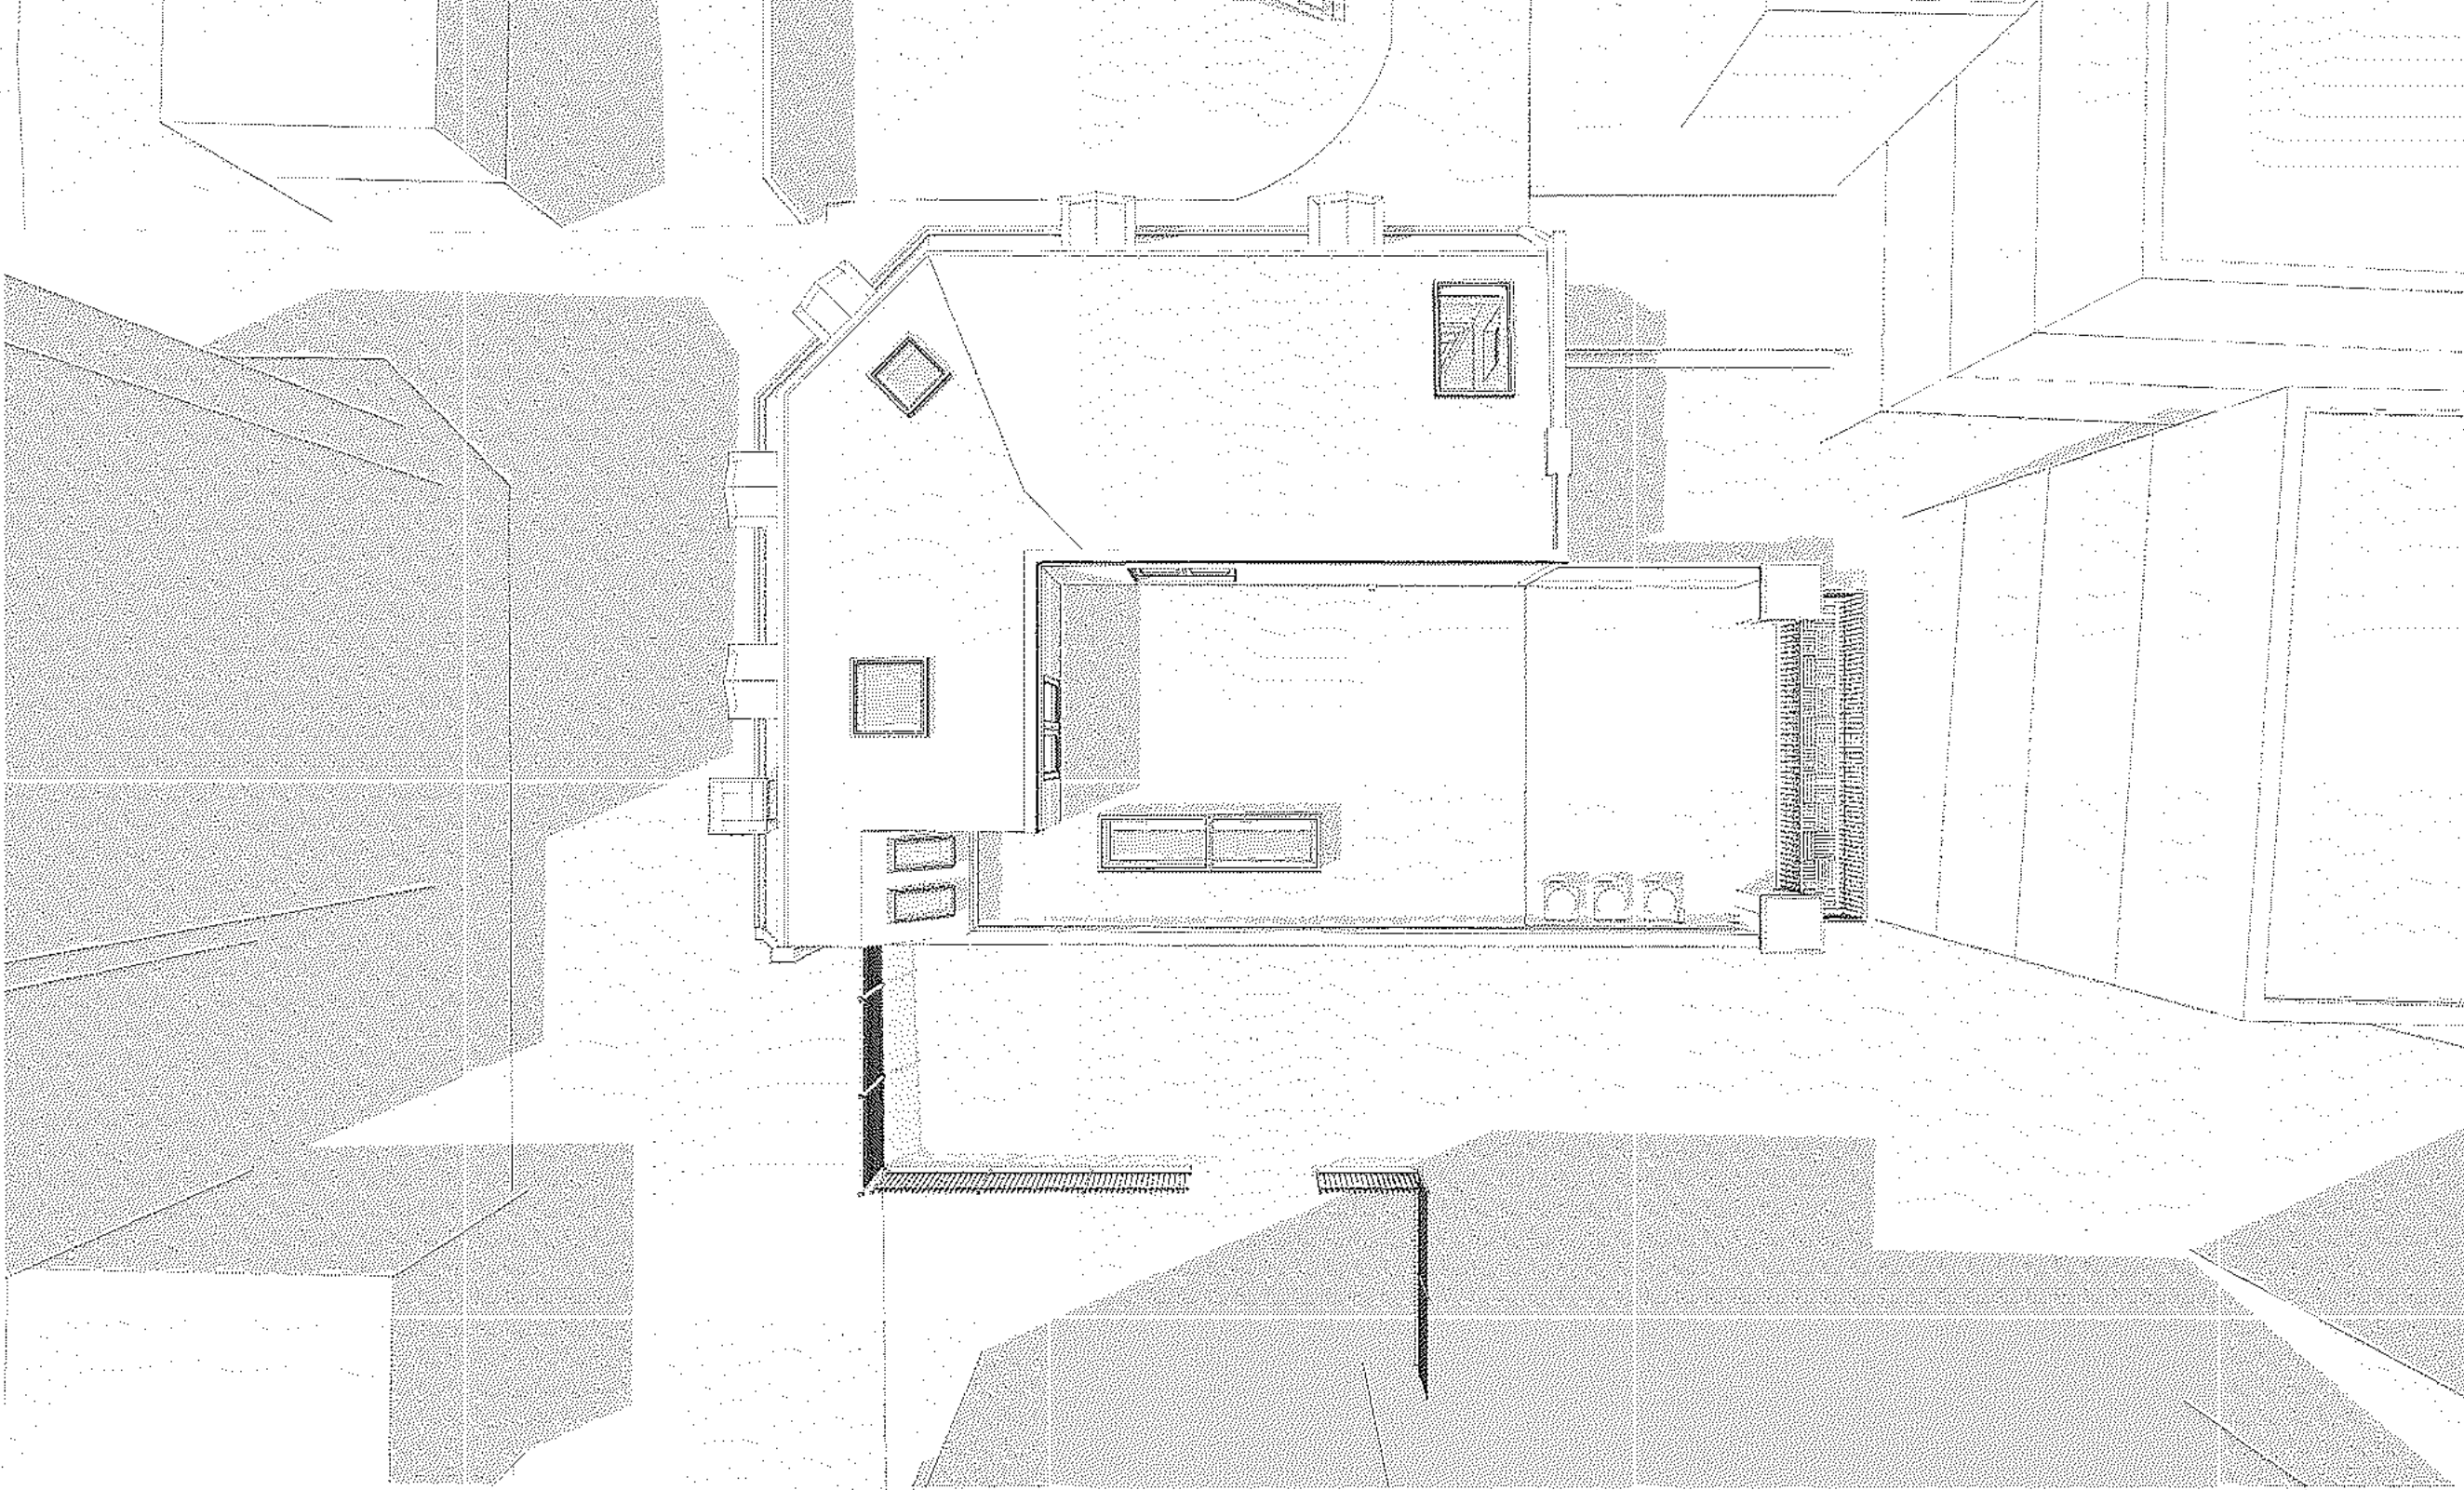


1 SUMMER SOLSTICE 3:00PM
SCALE: NONE




2 SUMMER SOLSTICE 6:00PM
SCALE: NONE

SHADING DIAGRAMS WITH PROPOSED ADDITION

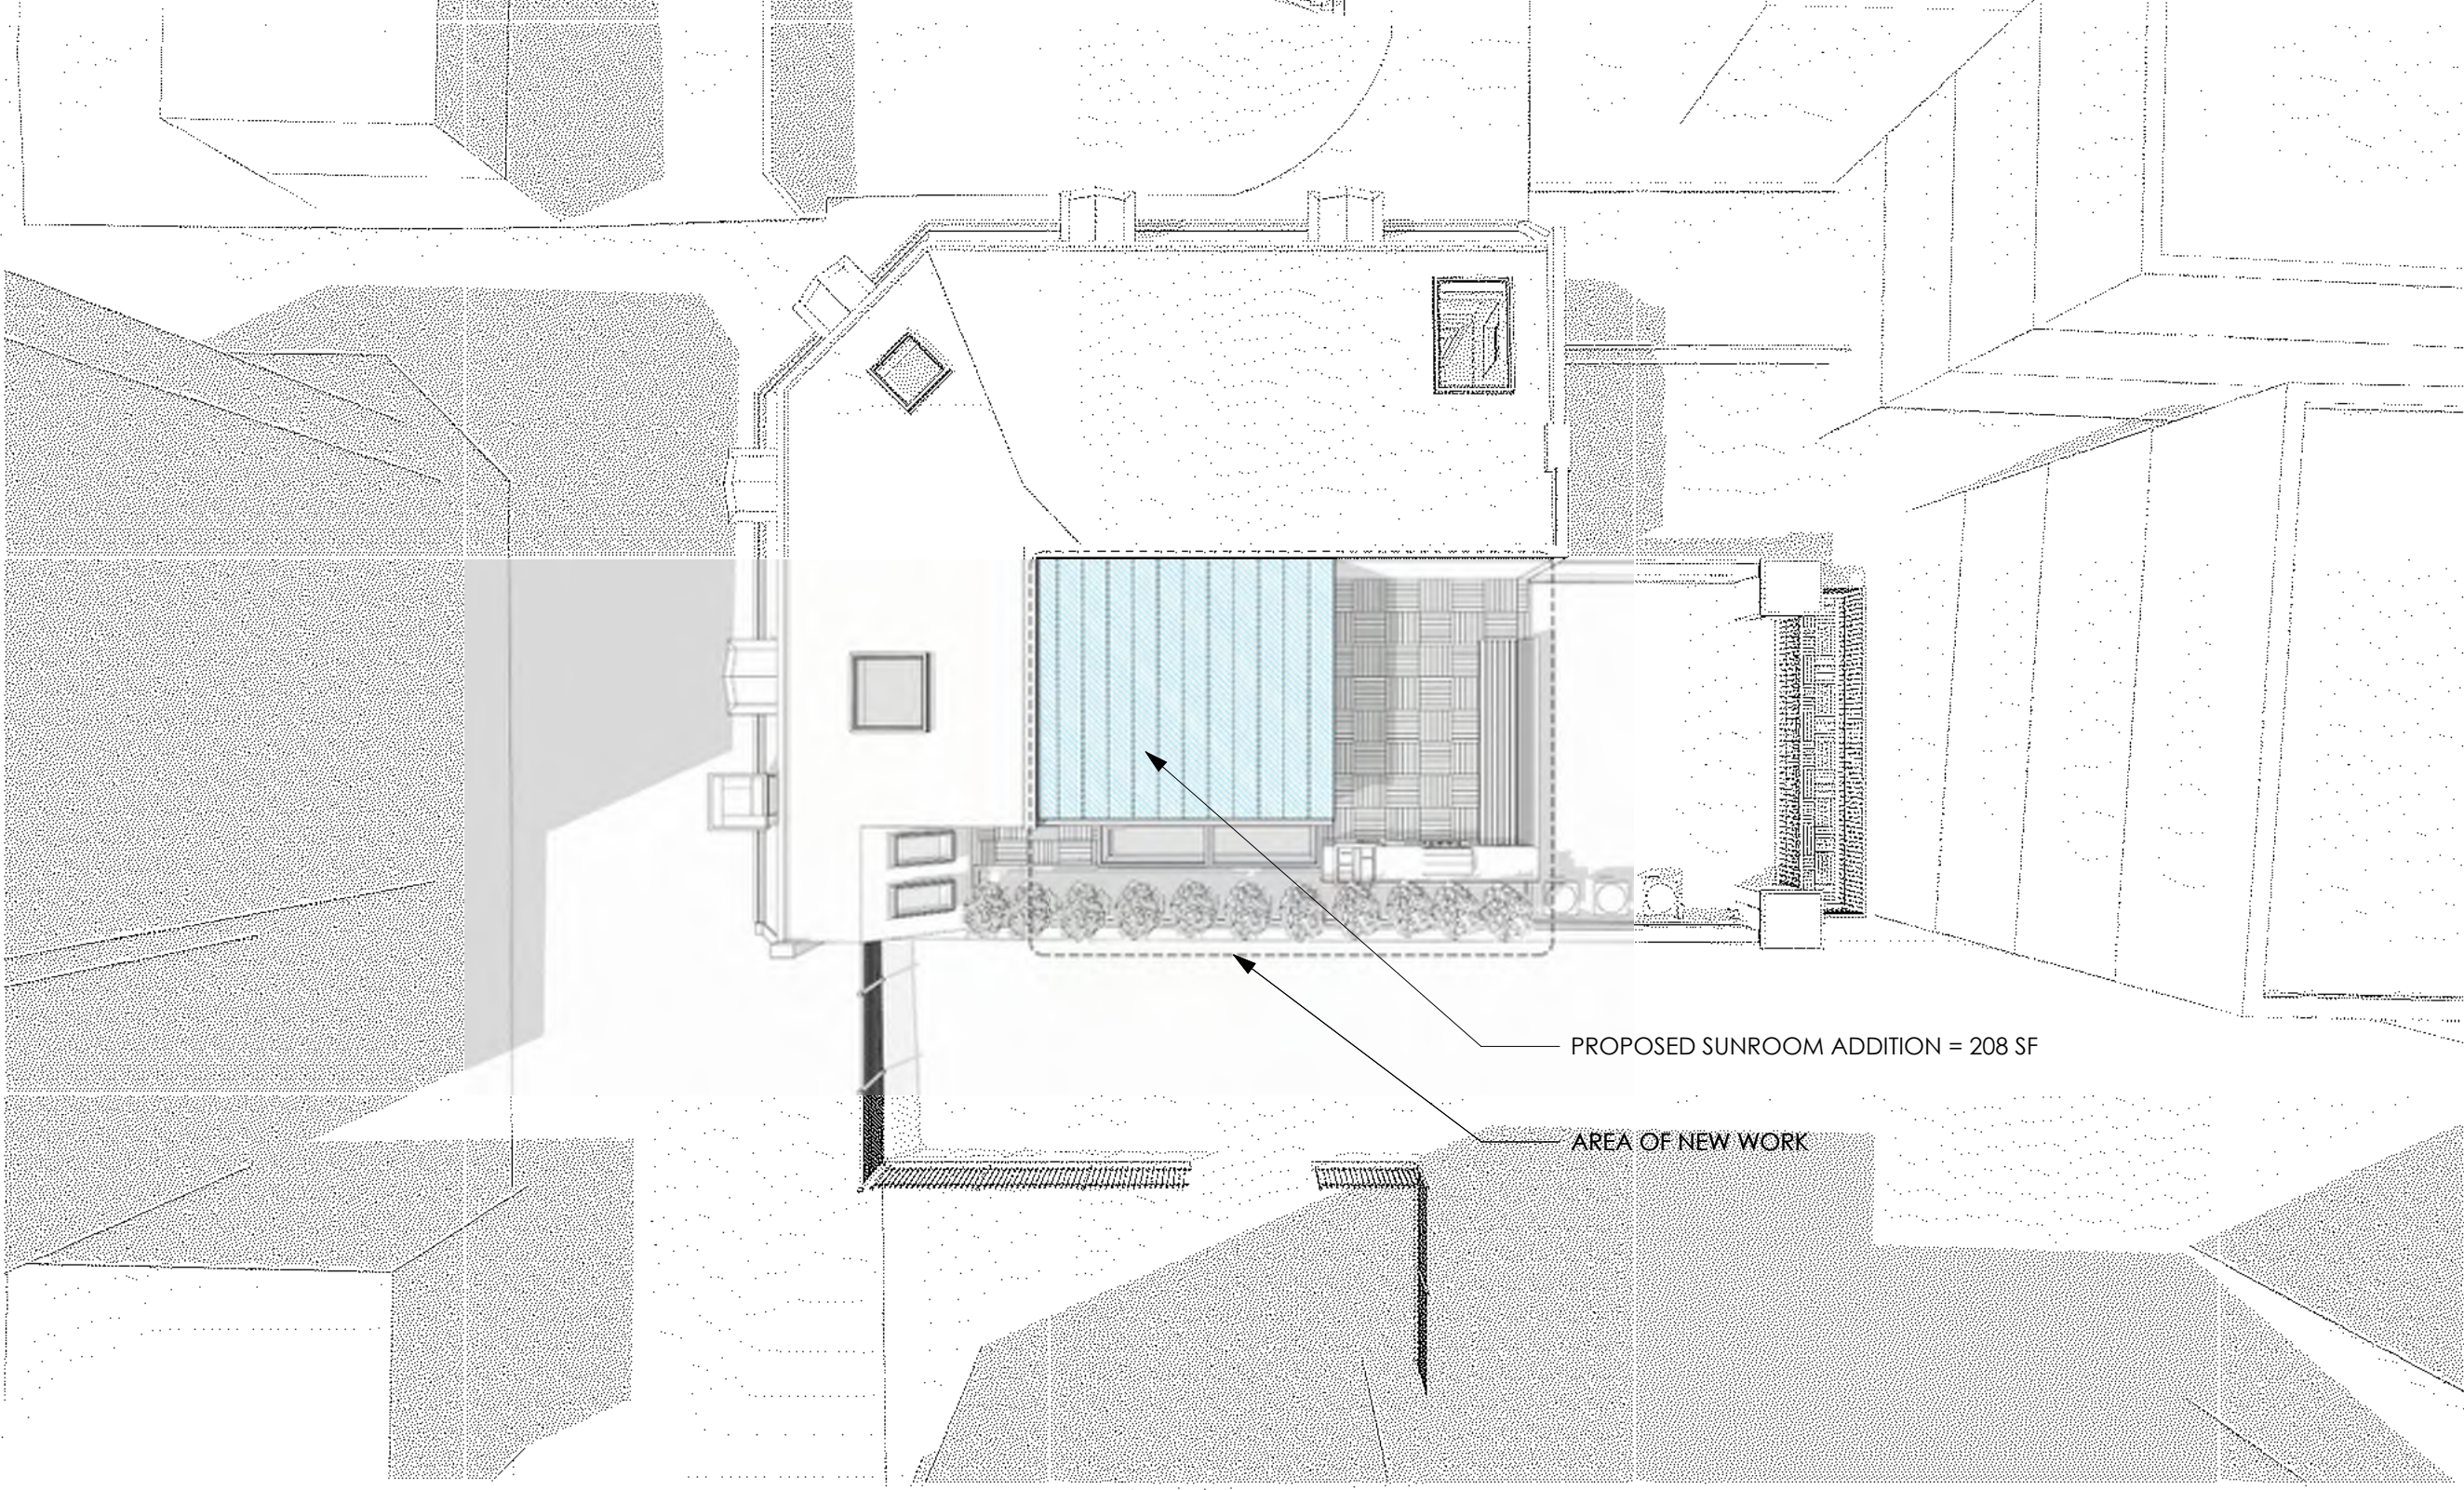

3 SUMMER SOLSTICE 3:00PM
SCALE: NONE

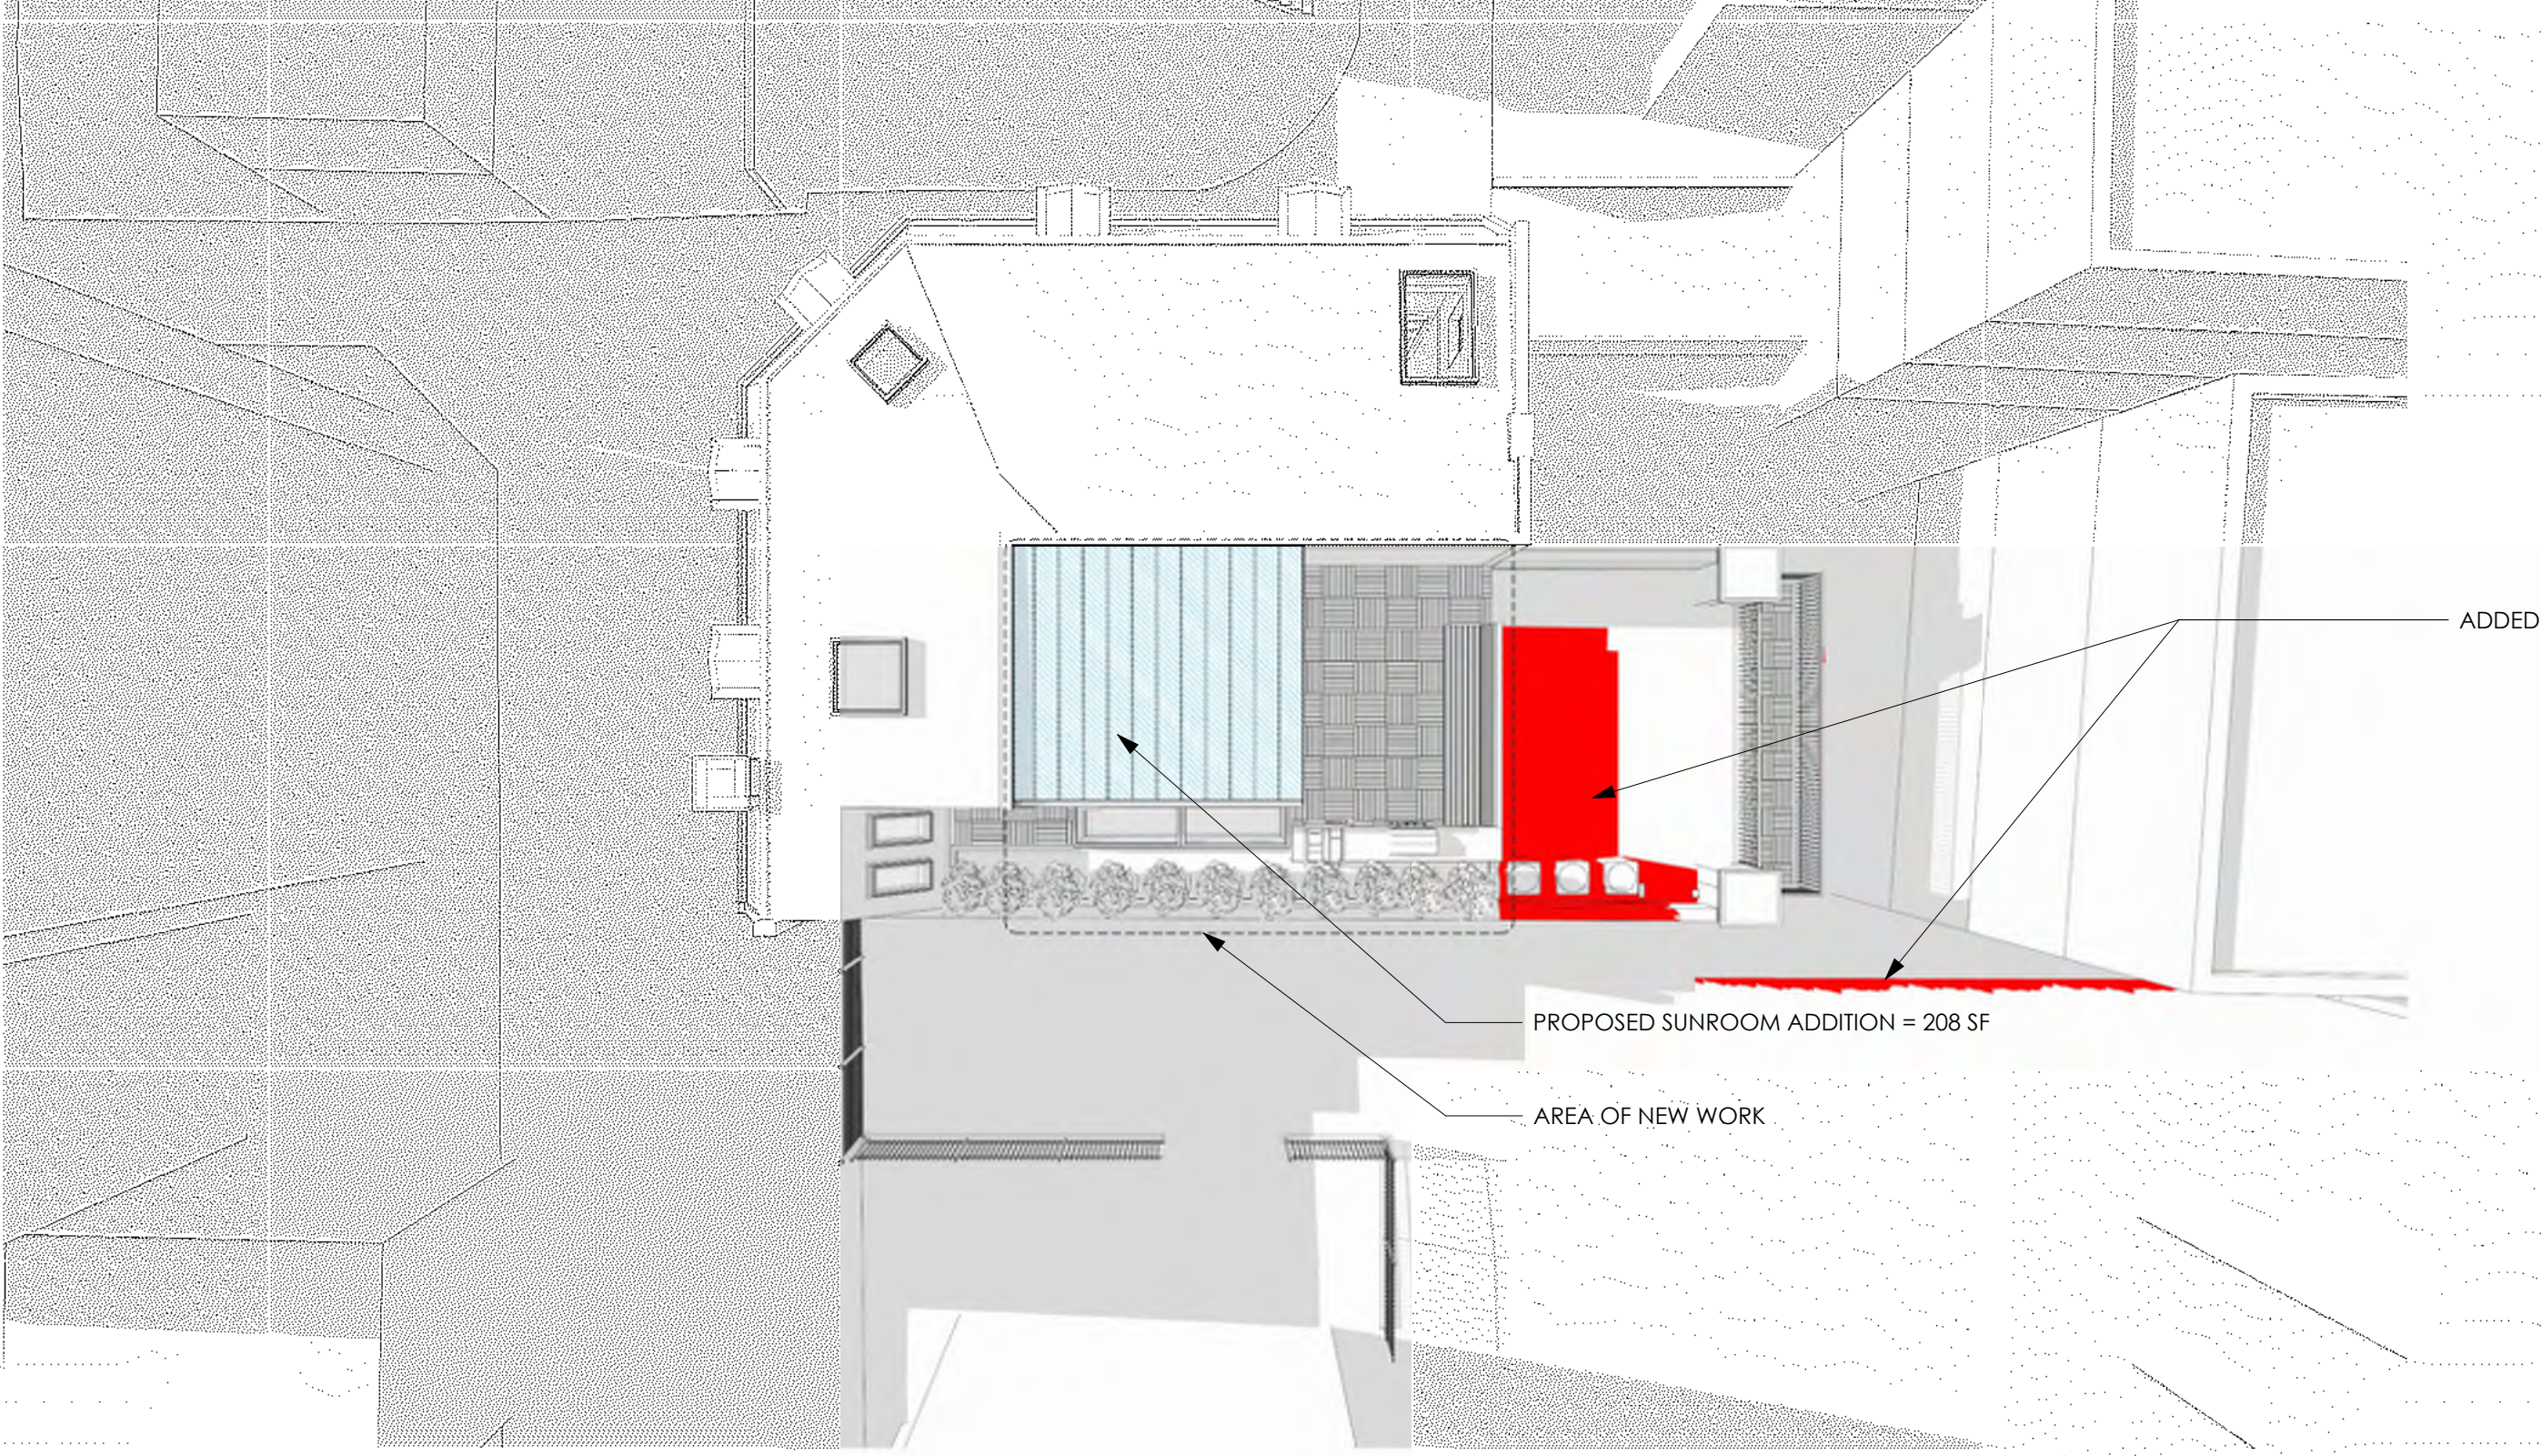

4 SUMMER SOLSTICE 6:00PM
SCALE: NONE

 aggregate architecture+design 1012 14th Street NW, Suite 110, Washington, DC 20005 202.234.2000 Aggregate Architecture & Design, PLLC © 2008	COPYRIGHT NOTICE: This Drawing, &/or Specification, is provided as an instrument of service by AGGREGATE ARCHITECTURE & DESIGN, PLLC, and is the property of AGGREGATE ARCHITECTURE & DESIGN, PLLC. It is to be used for the project only. All designs, drawings, and specifications are the property of AGGREGATE ARCHITECTURE & DESIGN, PLLC. No part of this drawing may be reproduced, stored in a retrieval system, or transmitted in any form or by any means, electronic, mechanical, photocopying, recording, or by any information storage and retrieval system, without the prior written permission of AGGREGATE ARCHITECTURE & DESIGN, PLLC.	SEAL & SIGNATURE:  District of Columbia Department of Planning and Economic Development Architect	DRAWN BY: MC CHECKED BY: Checker PROJECT NO.: 2023-02	DRAWING DATE: 1735 Fraser Ct NW Washington DC, 20009	SUBMISSION: SEA	DATE: 07/17/26	SHEET NAME: SUMMER SUN SHADING ANALYSIS	SHEET NO.: A-008
							GENERAL NOTES: 1. VERIFY THAT THESE DOCUMENTS WERE PREPARED OR APPROVED BY ME AND THAT I AM A DULY LICENSED ARCHITECT IN THE DISTRICT OF COLUMBIA LICENSE NO. A.C. 20020208 EXPIRATION DATE: 04-30-2028	

SHADING DIAGRAMS WITHOUT ADDITION




1 FALL AUTUMNAL EQUINOX 9:00AM
SCALE: NONE




2 FALL AUTUMNAL EQUINOX 12:00PM
SCALE: NONE

SHADING DIAGRAMS WITH PROPOSED ADDITION

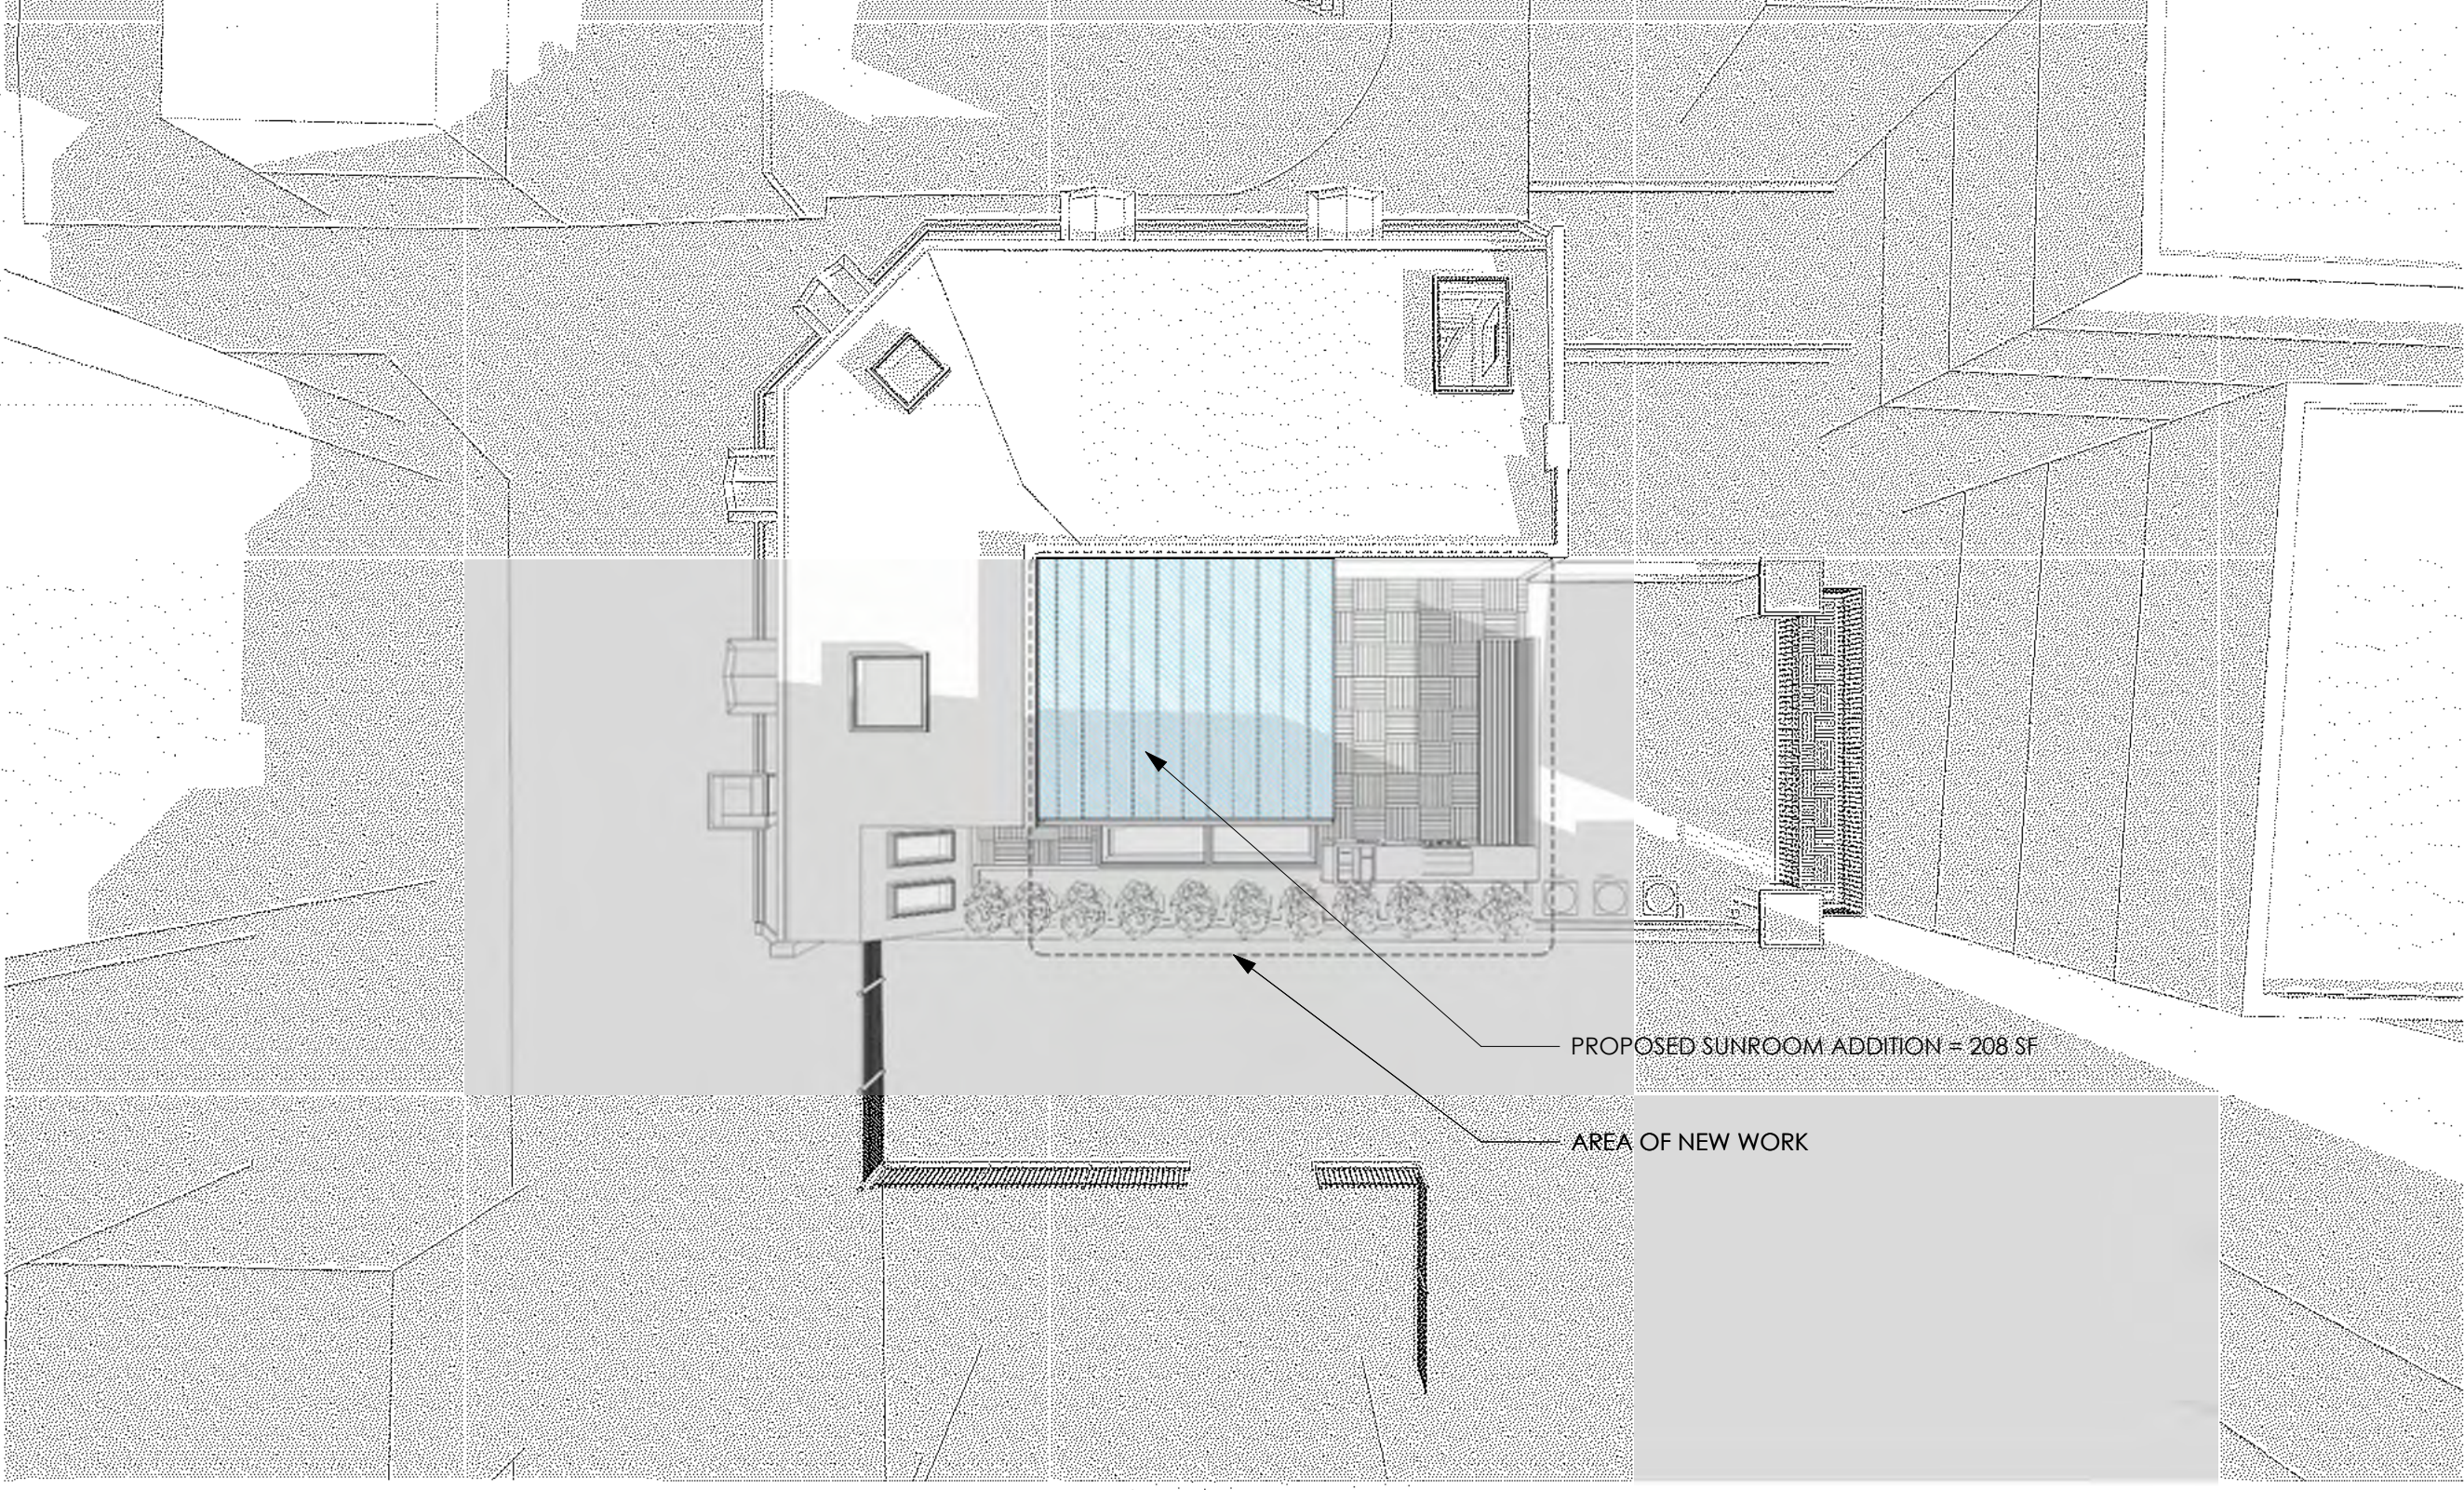

3 FALL AUTUMNAL EQUINOX 9:00AM
SCALE: NONE

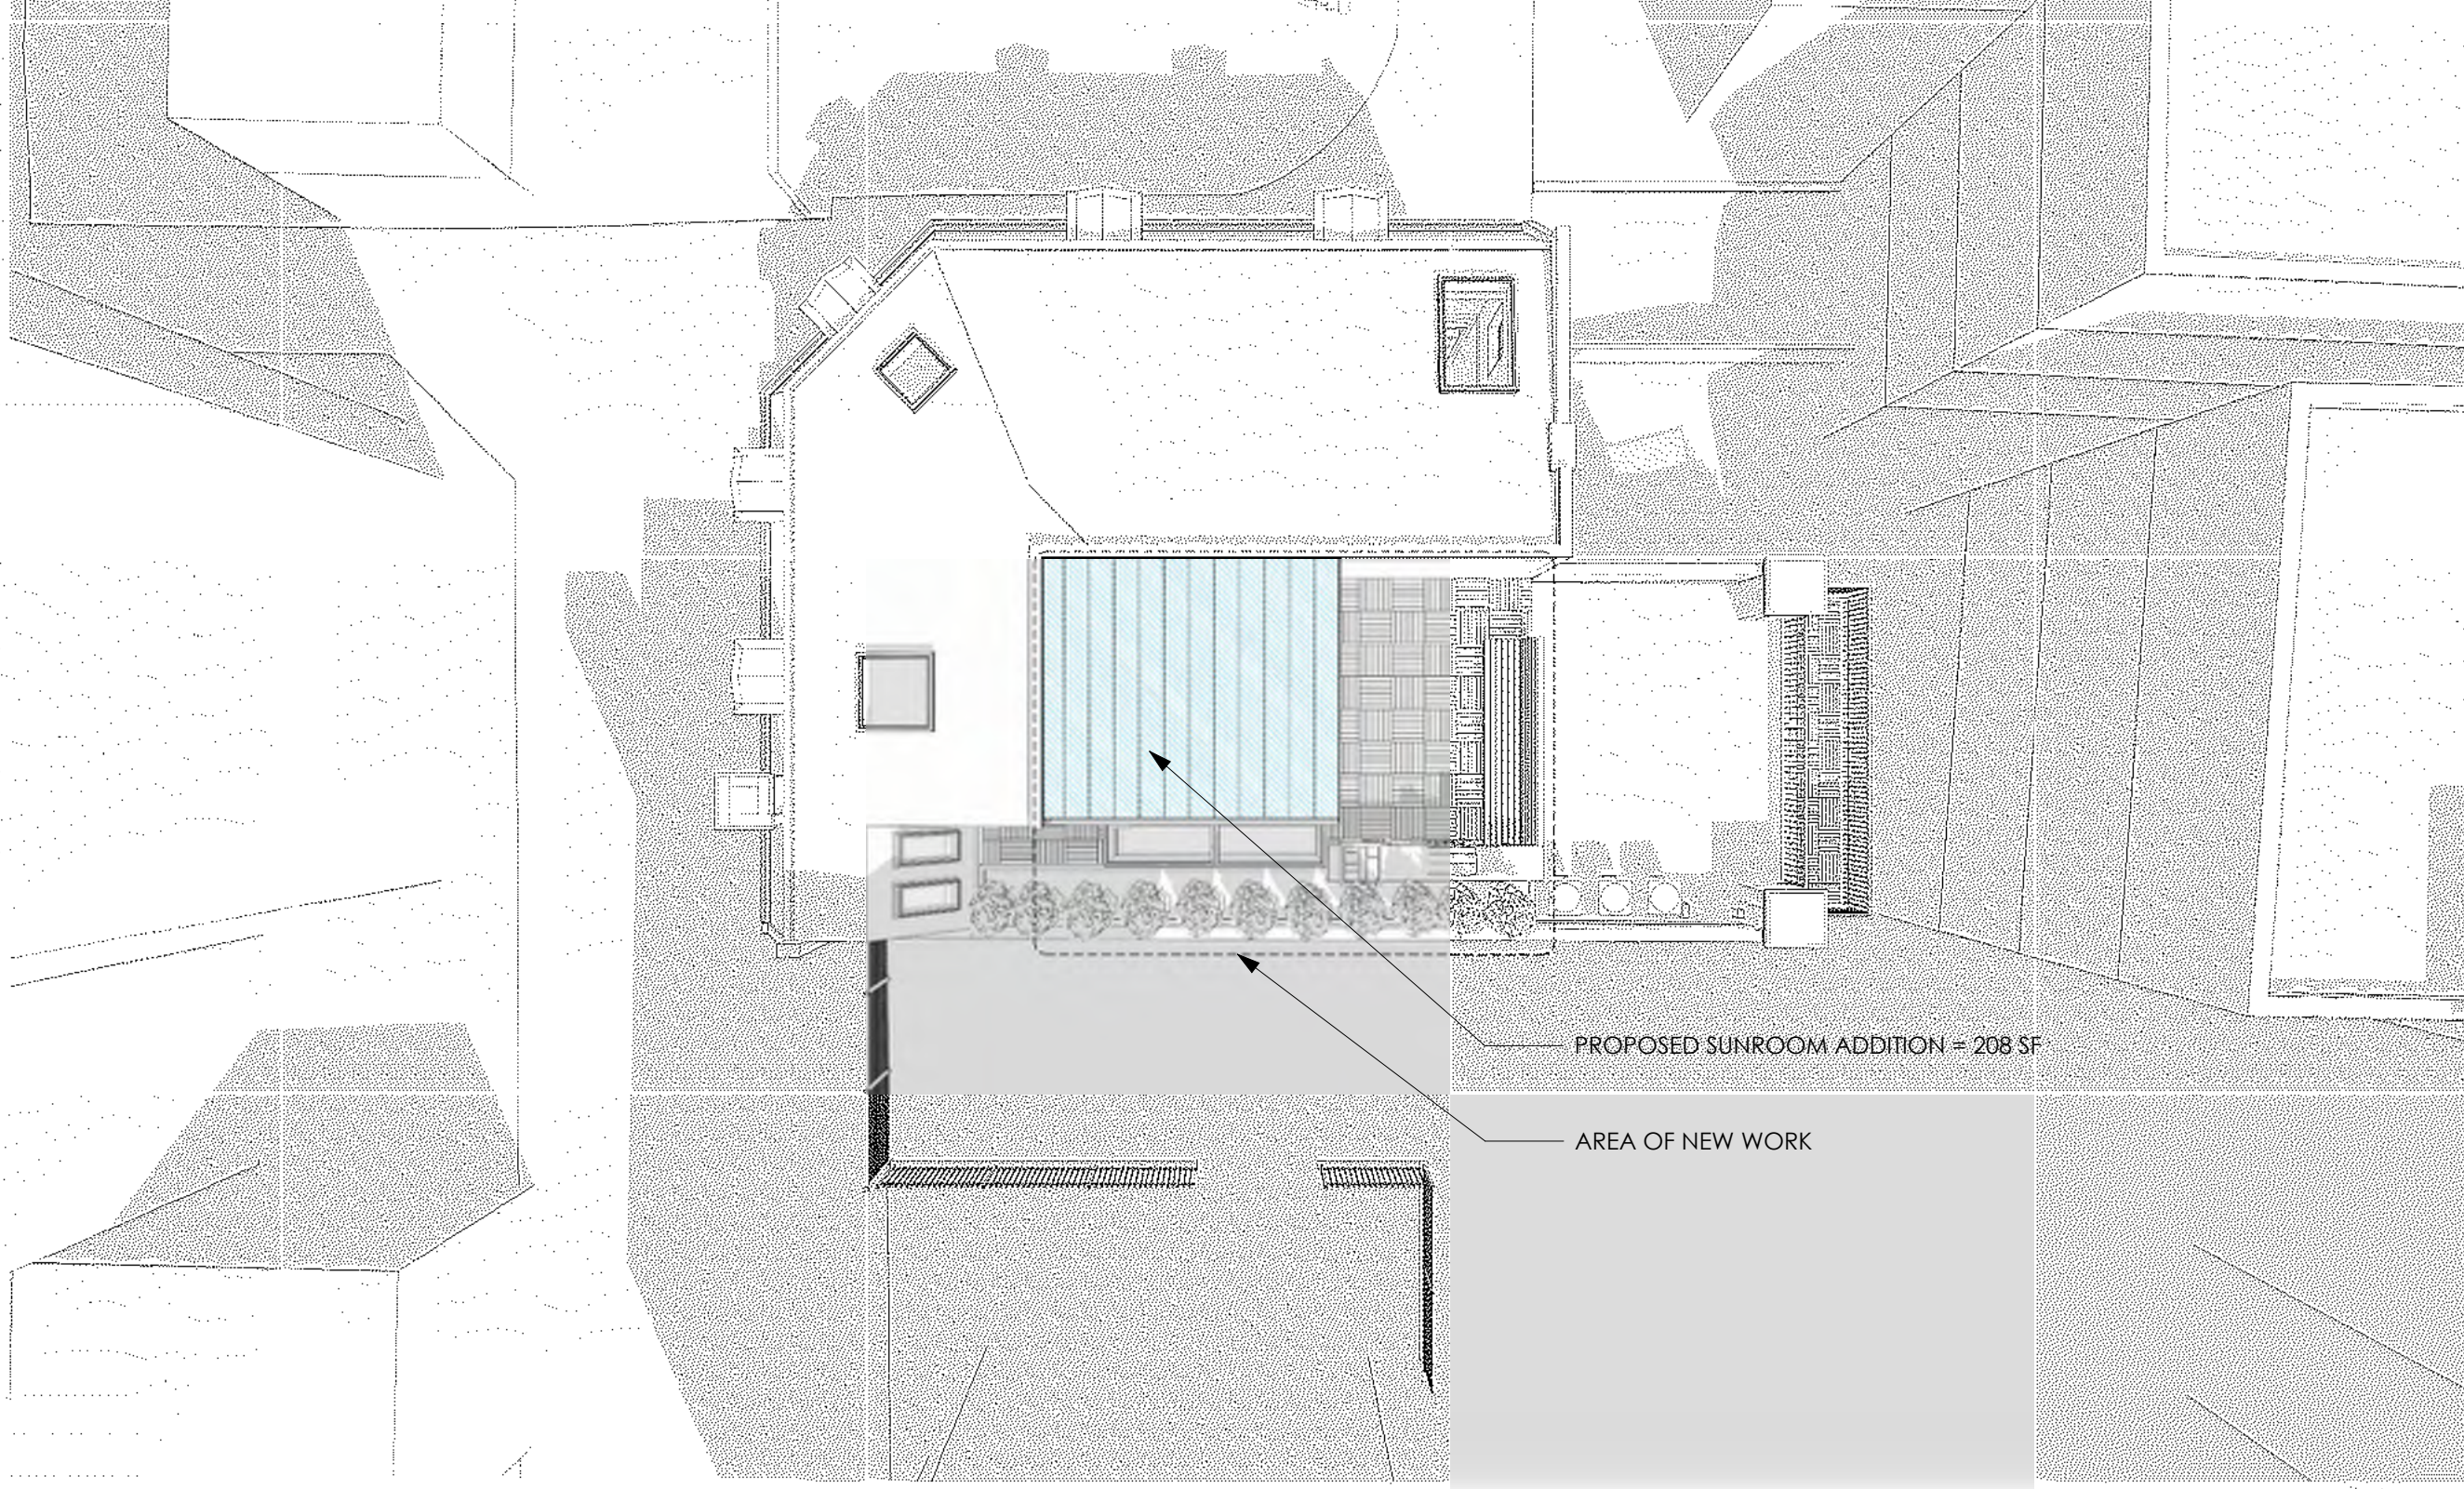

4 FALL AUTUMNAL EQUINOX 12:00PM
SCALE: NONE

 aggregate architecture+design 1012 14th Street NW, Suite 110, Washington, DC 20005 202.233.2000 Aggregate Architecture & Design, P.L.L.C. © 2008	COPYRIGHT NOTICE: This Drawing, &/or Specification, is provided as an instrument of service by AGGREGATE ARCHITECTURE+DESIGN, P.L.L.C. and is the property of AGGREGATE ARCHITECTURE+DESIGN, P.L.L.C. It is to be used only for the project and site specifically identified herein. No part of this drawing may be reproduced, stored in a retrieval system, or transmitted in any form or by any means, electronic, mechanical, photocopying, recording, or by any information storage and retrieval system, without the prior written permission of AGGREGATE ARCHITECTURE+DESIGN, P.L.L.C. Any unauthorized use of this drawing is strictly prohibited.	SEAL & SIGNATURE:  District of Columbia Department of Planning and Community Development Office of the Architect Architect 1735 Fraser Ct NW Washington DC, 20009	DRAWING DATA: PROJECT NO: 2005-02 CHECKED BY: Chester DRAWN BY: MC	SHEET NAME: FALL SUN SHADING ANALYSIS	DATE: 07/17/26	SUBMISSION: SEA	SHEET NO.: A-009
			DRAWING DATA: 1735 Fraser Ct NW Washington DC, 20009				