

CROWE - FINKEL RESIDENCE

443 17TH ST SE, WASHINGTON D.C 20003


PROJECT DATA

OWNER:	MEGAN CROWE ADAM FINKEL
EXISTING PROPOSED	RESIDENTIAL-ROW-SINGLE-FAMILY RESIDENTIAL-ROW-SINGLE-FAMILY
SCOPE OF WORK	EXISTING SINGLE FAMILY RESIDENCE. INTERIOR REMODEL. REAR YARD AND 3RD STORY ADDITION.
METHOD OF REMOVING CONSTRUCTION DEBRIS	DUMPSTER

ZONING DATA

SQUARE / LOT	1090 / 0042	
ZONE	RF-1	
USE GROUP	R-3	
CONSTRUCTION TYPE	VB	
	EXISTING	PROPOSED
STORIES	2 + CELLAR	3 + CELLAR
LOT SIZE	2161 SF	NO CHANGE
LOT OCCUPANCY	791 SF OR 36%	1081 SF OR 50%

VICINITY MAP

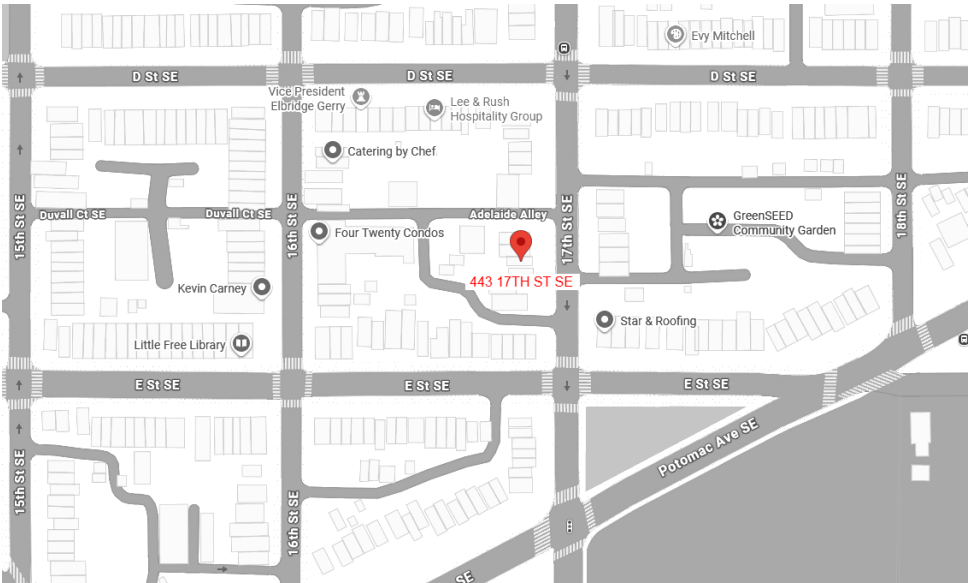


SHEET INDEX

SHEET #	SHEET NAME
00	COVER
01	SITE PLAN
02	FLOOR PLAN
03	FLOOR PLAN
04	FLOOR PLAN
05	ROOF PLAN
06	ELEVATIONS
07	ELEVATION
08	ELEVATION
09	SECTION
10	SECTION
11	EX. & DEMO FLOOR PLANS

PROJECT TEAM

ARCHITECT
EUSTILUS LLC
ERIC TERAN
2800 N. ROSSER ST
ALEXANDRIA, VA 22311
202-569-9620
ETERAN@EUSTILUS.COM

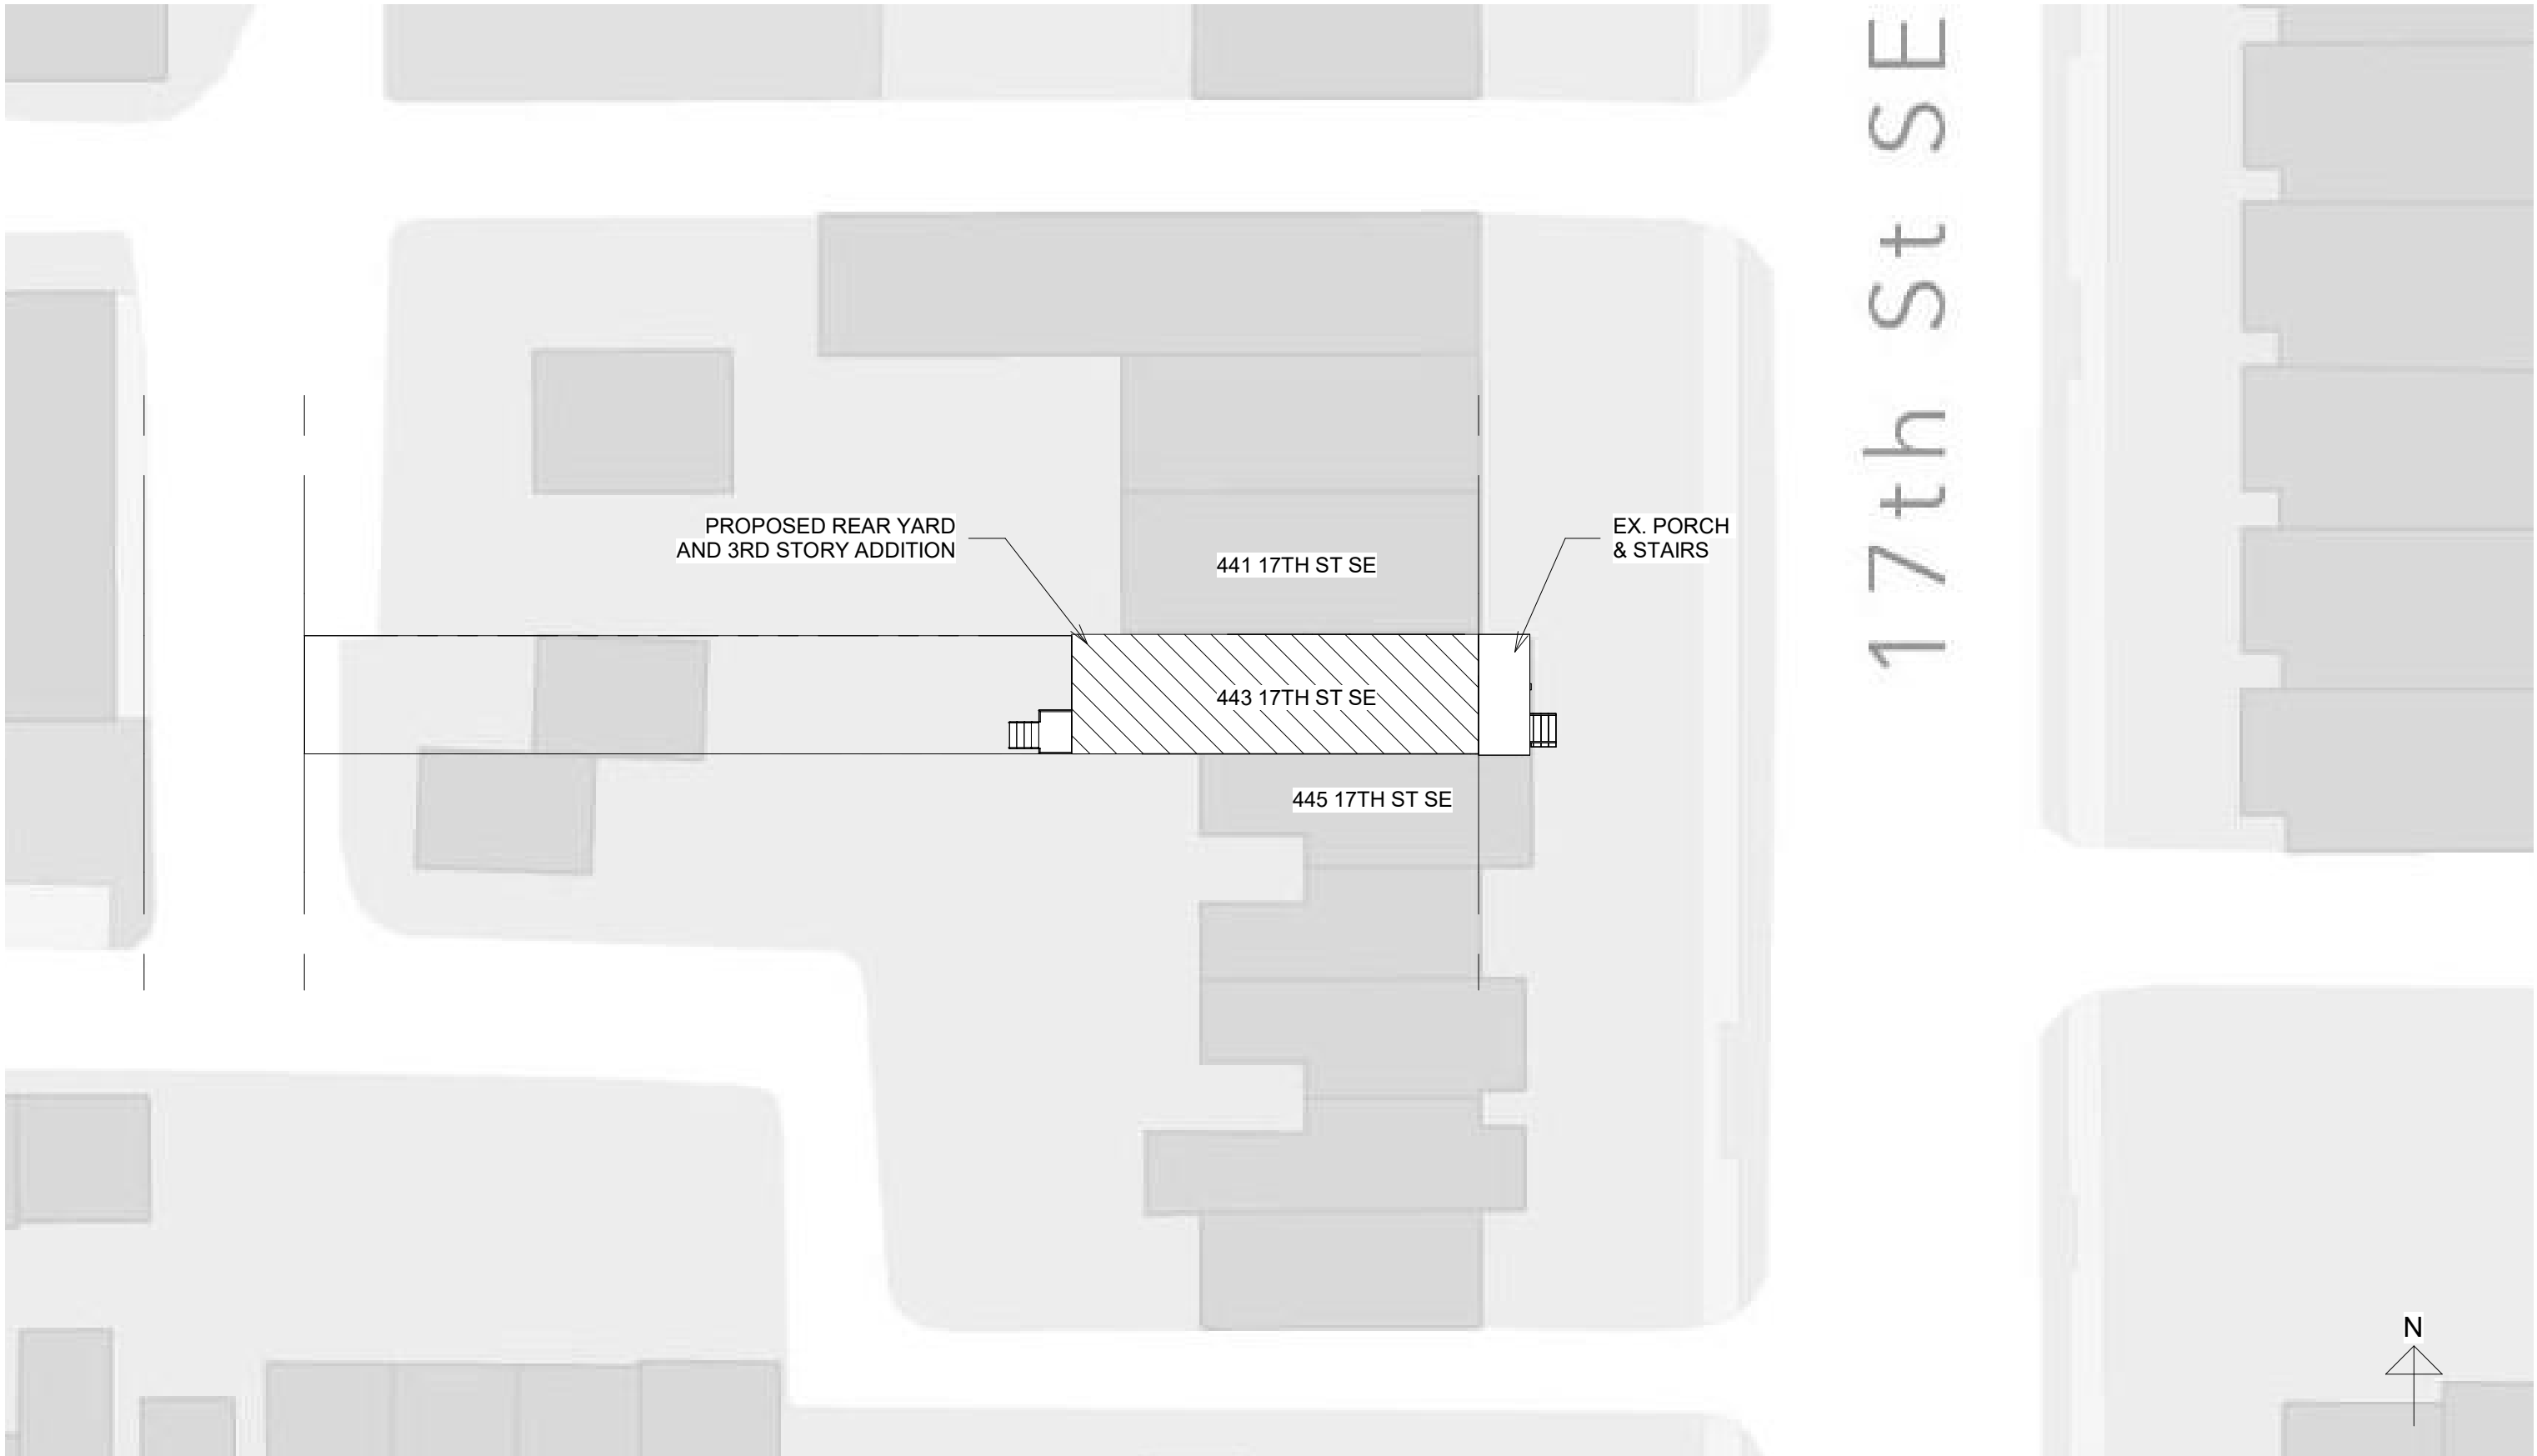

CROWE - FINKEL RESIDENCE


443 17TH ST SE, WASHINGTON D.C 20003

SCALE : 1" = 20'-0"

SITE PLAN | 01

BLUE STAR



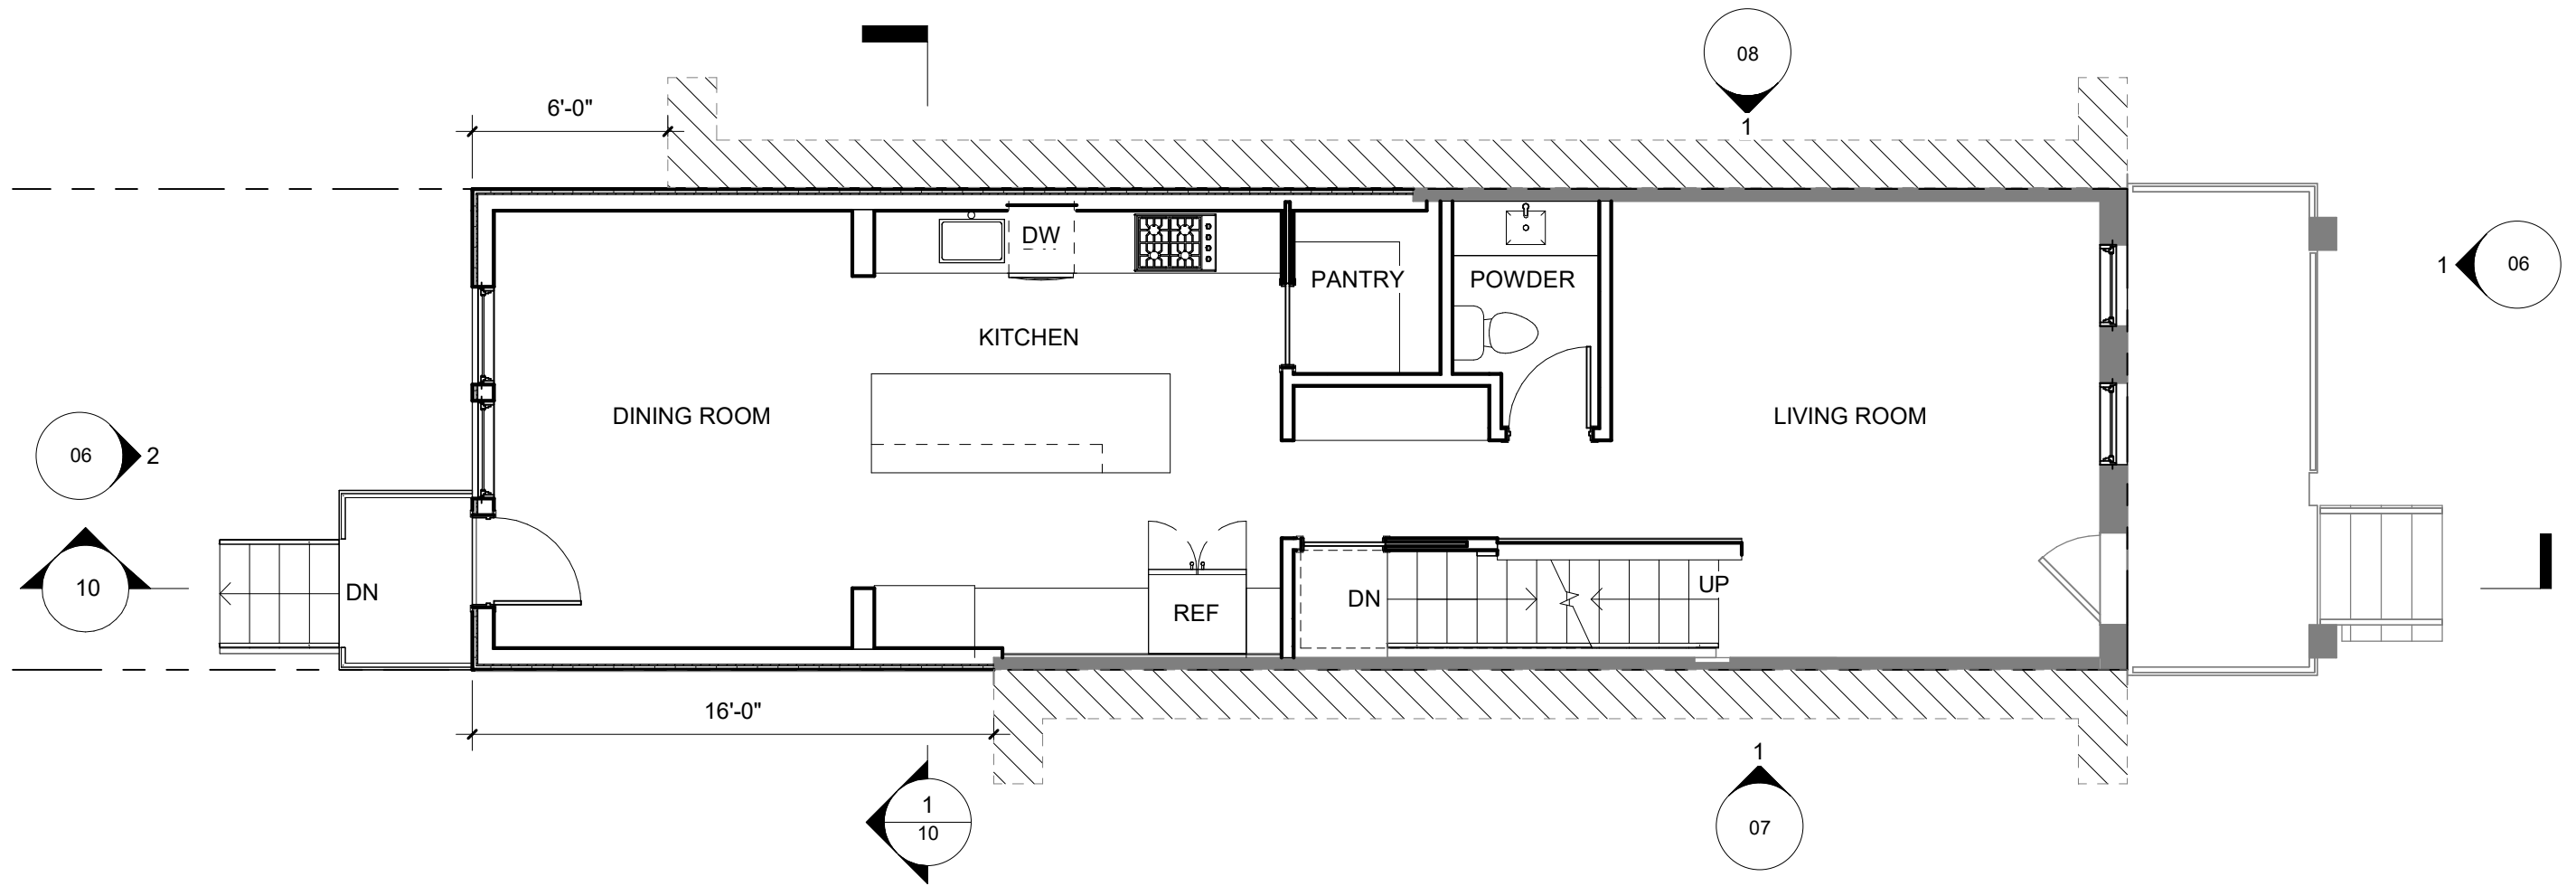

LEVEL 01 FLOOR PLAN

CROWE - FINKEL RESIDENCE


443 17TH ST SE, WASHINGTON D.C 20003

SCALE : 3/16" = 1'-0"

FLOOR PLAN | 02

BLUE STAR



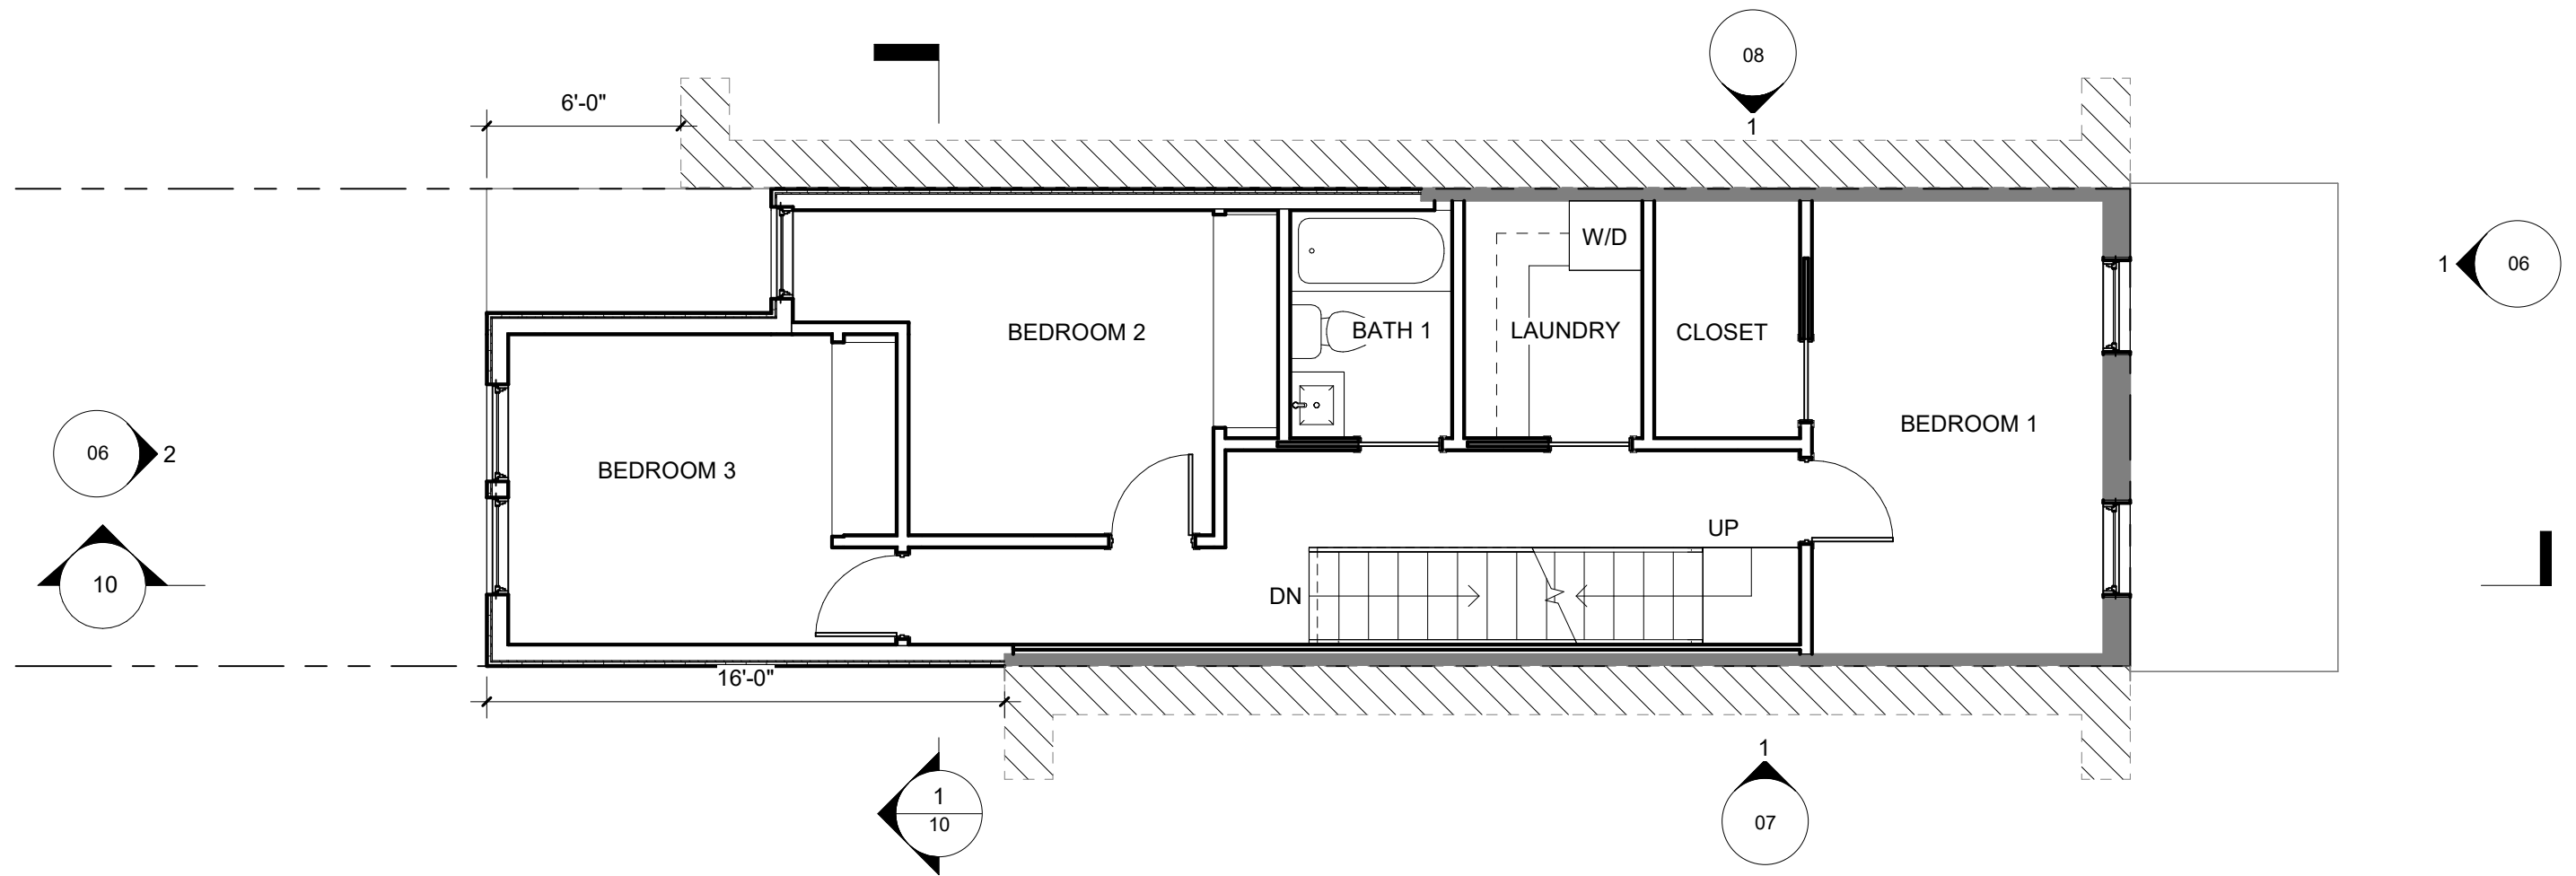

LEVEL 02 FLOOR PLAN

CROWE - FINKEL RESIDENCE

443 17TH ST SE, WASHINGTON D.C 20003


SCALE : 3/16" = 1'-0"

FLOOR PLAN

03

BLUE STAR



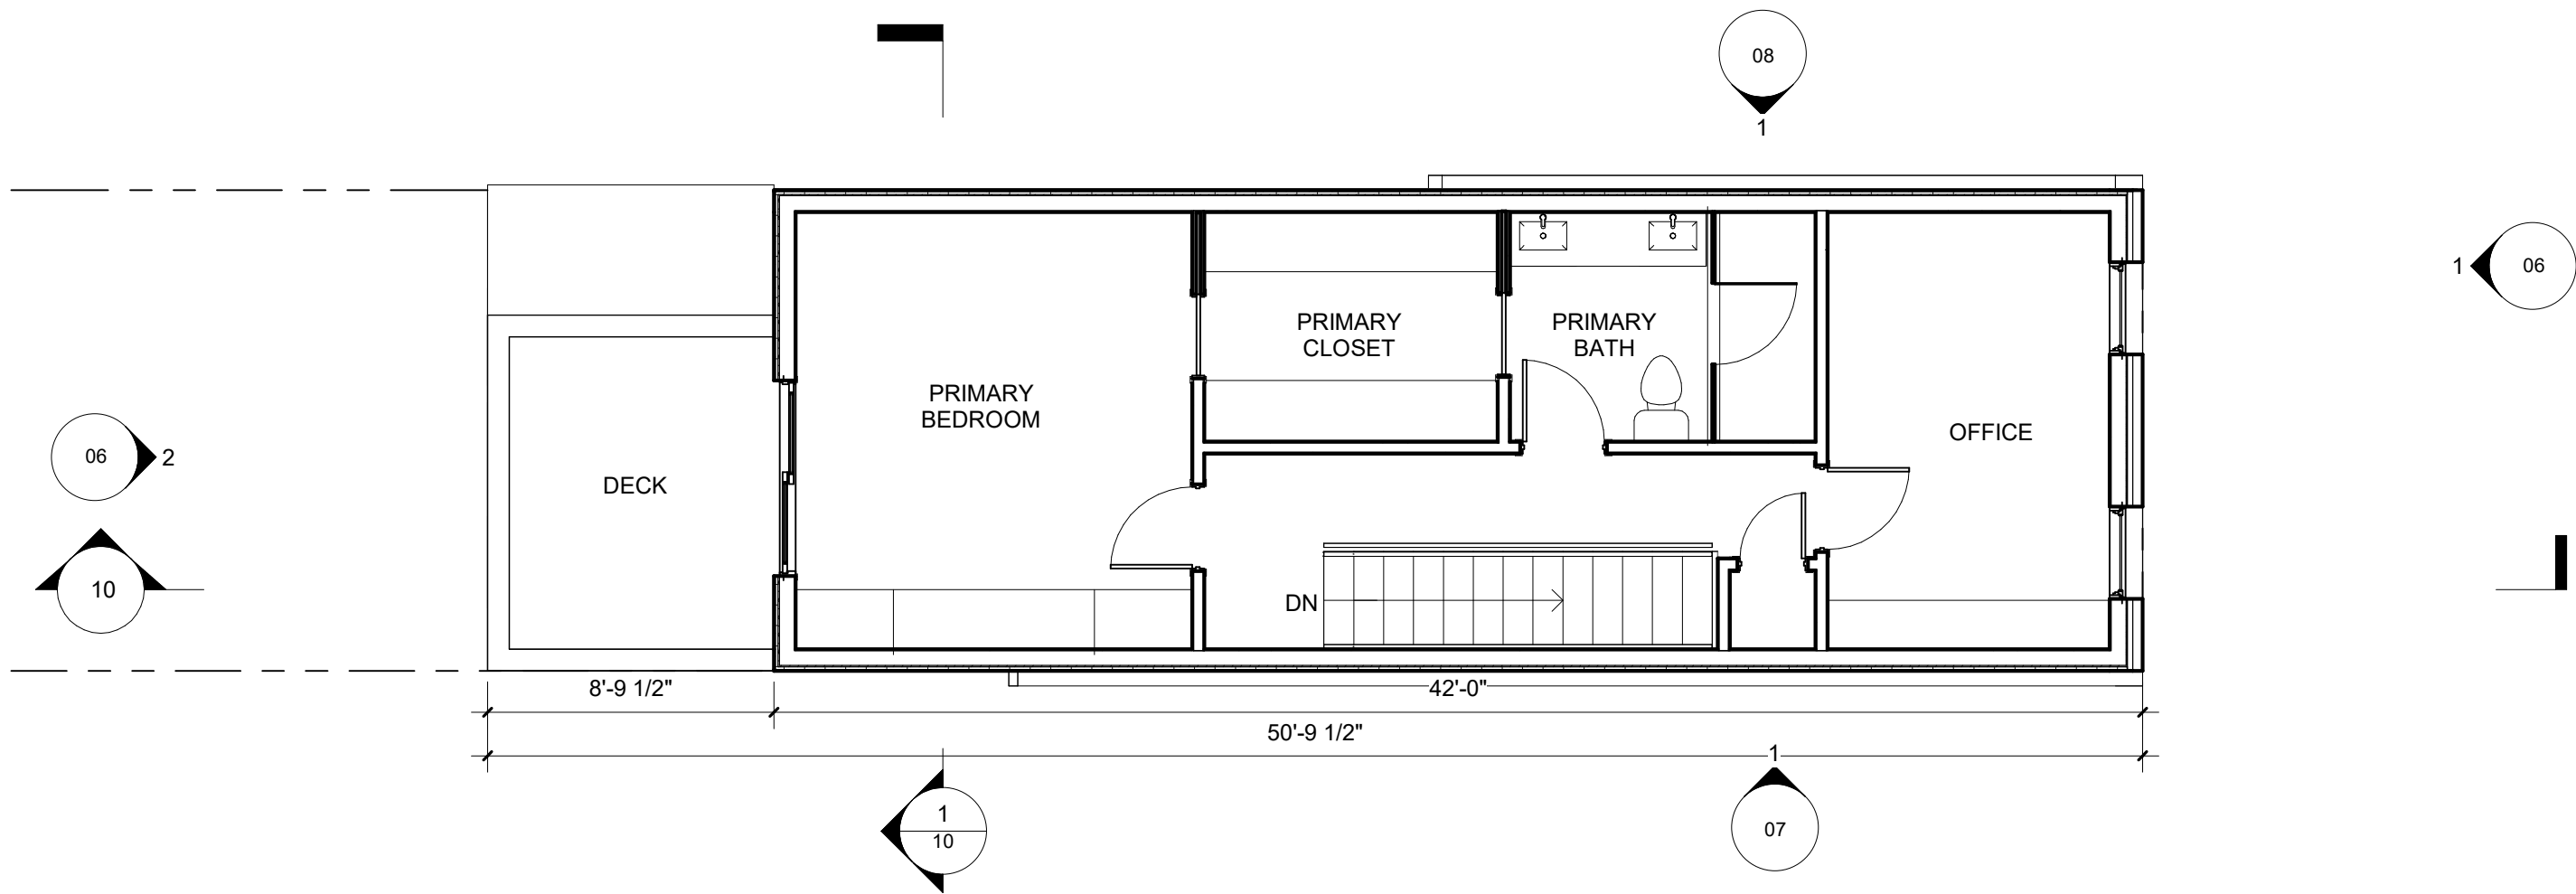

LEVEL 03 FLOOR PLAN

CROWE - FINKEL RESIDENCE

443 17TH ST SE, WASHINGTON D.C 20003


SCALE : 3/16" = 1'-0"

FLOOR PLAN

04

BLUE STAR



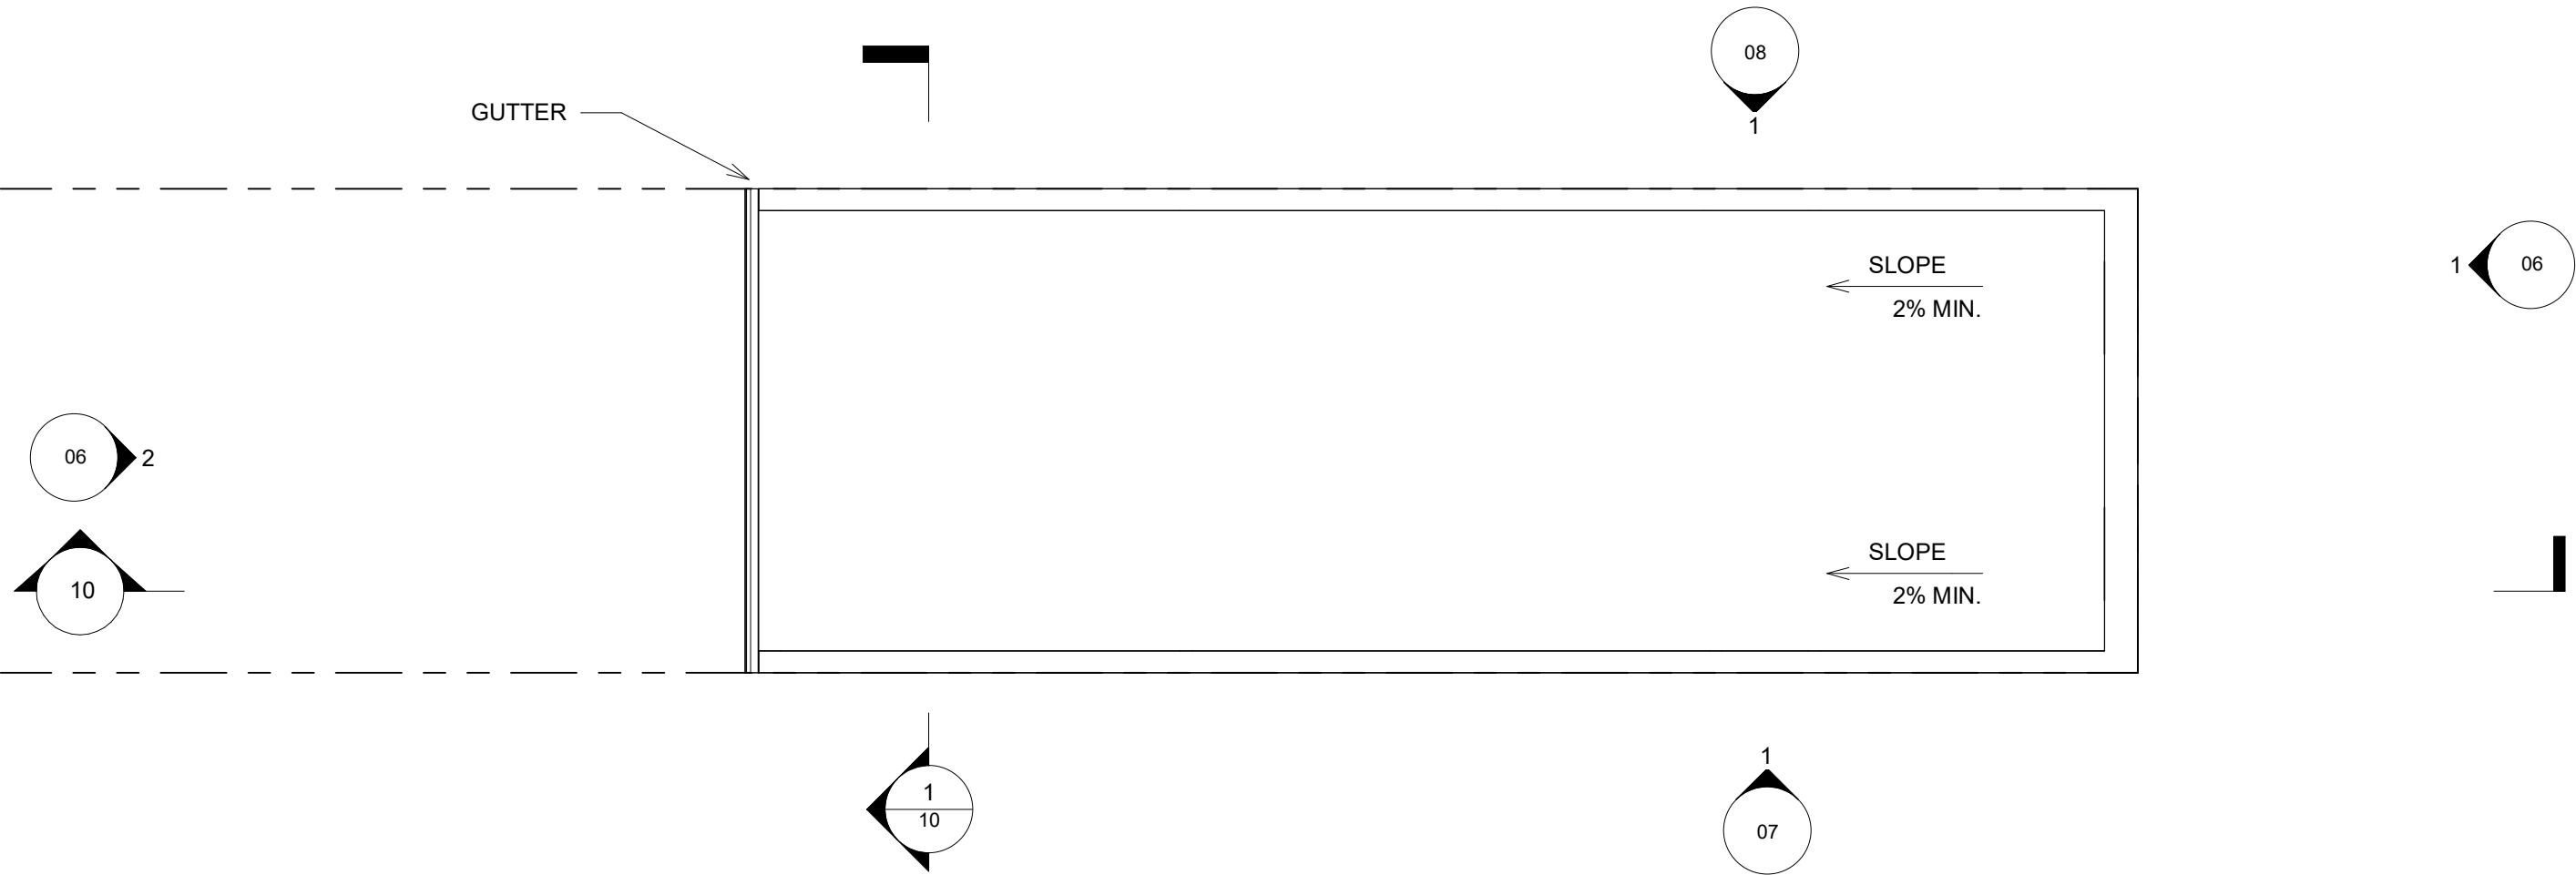

ROOF PLAN

CROWE - FINKEL RESIDENCE


443 17TH ST SE, WASHINGTON D.C 20003

SCALE : 3/16" = 1'-0"


ROOF PLAN | 05

BLUE STAR



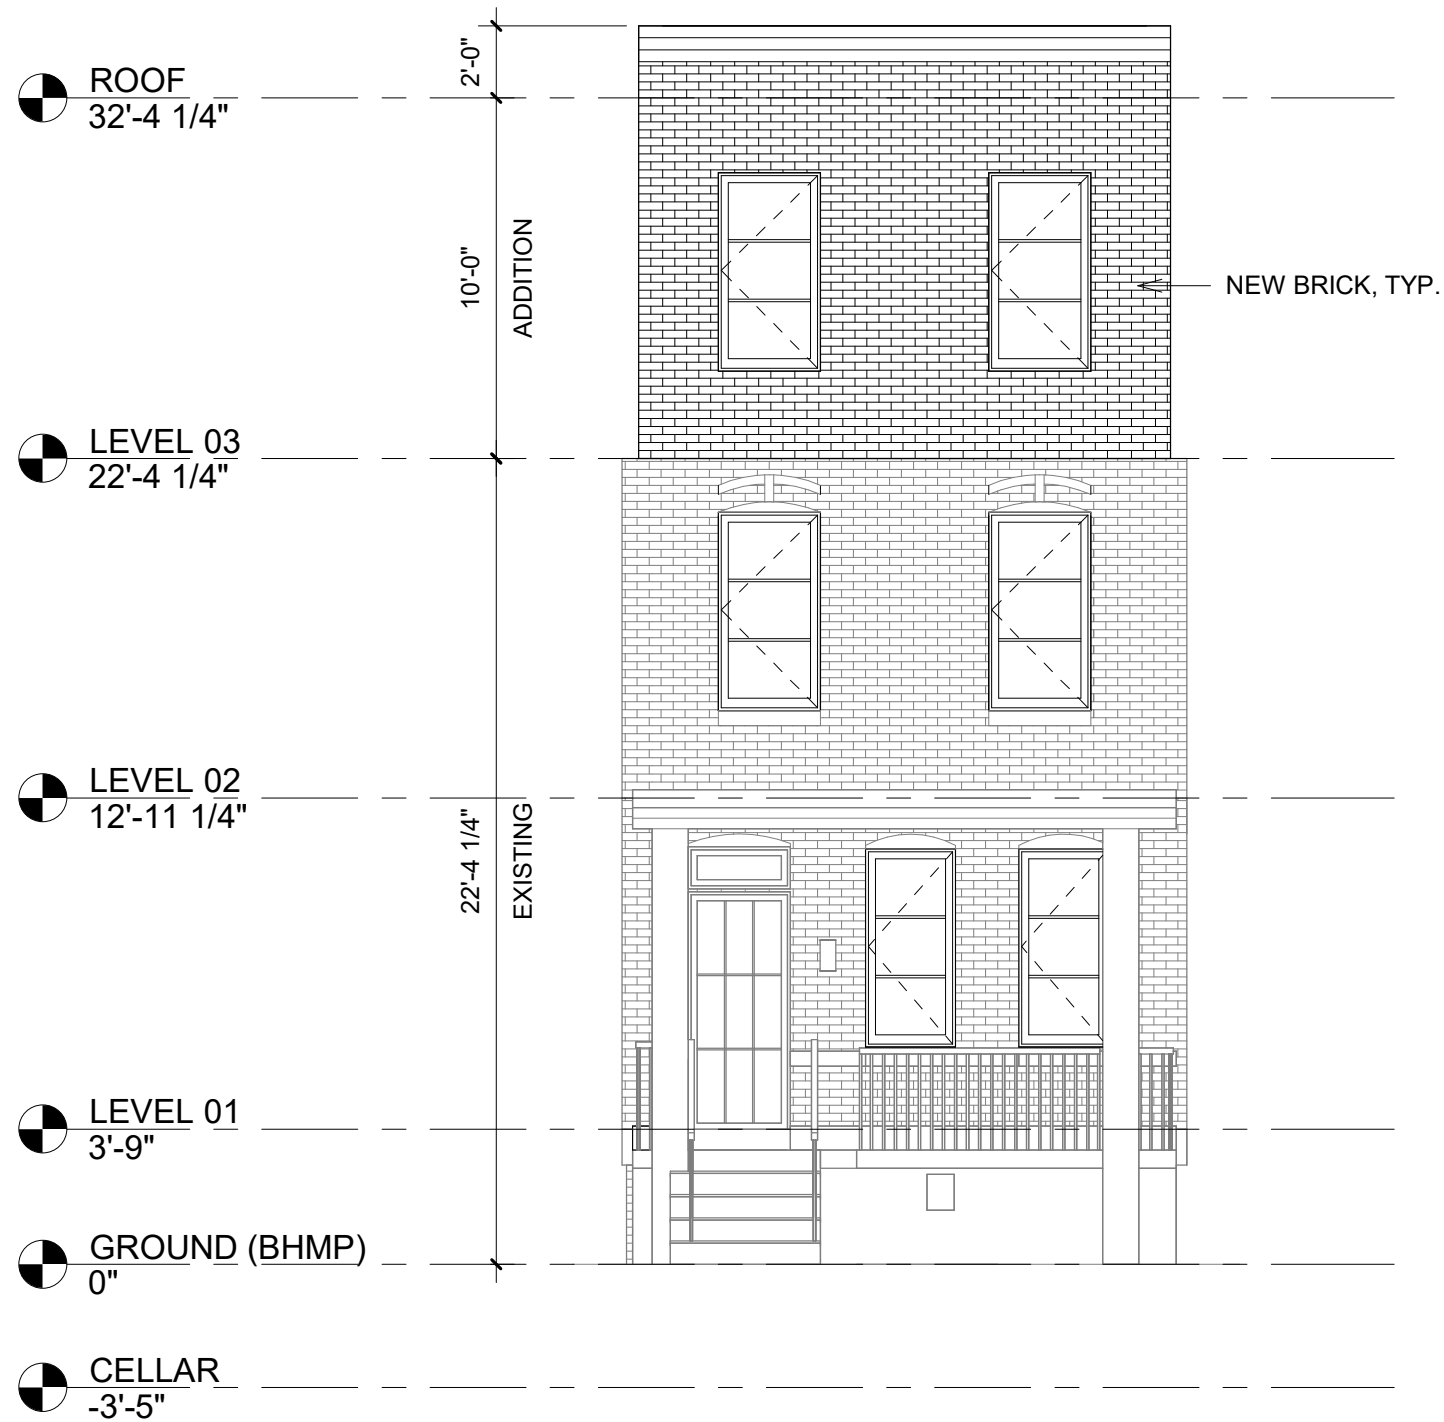


EAST- ELEVATION

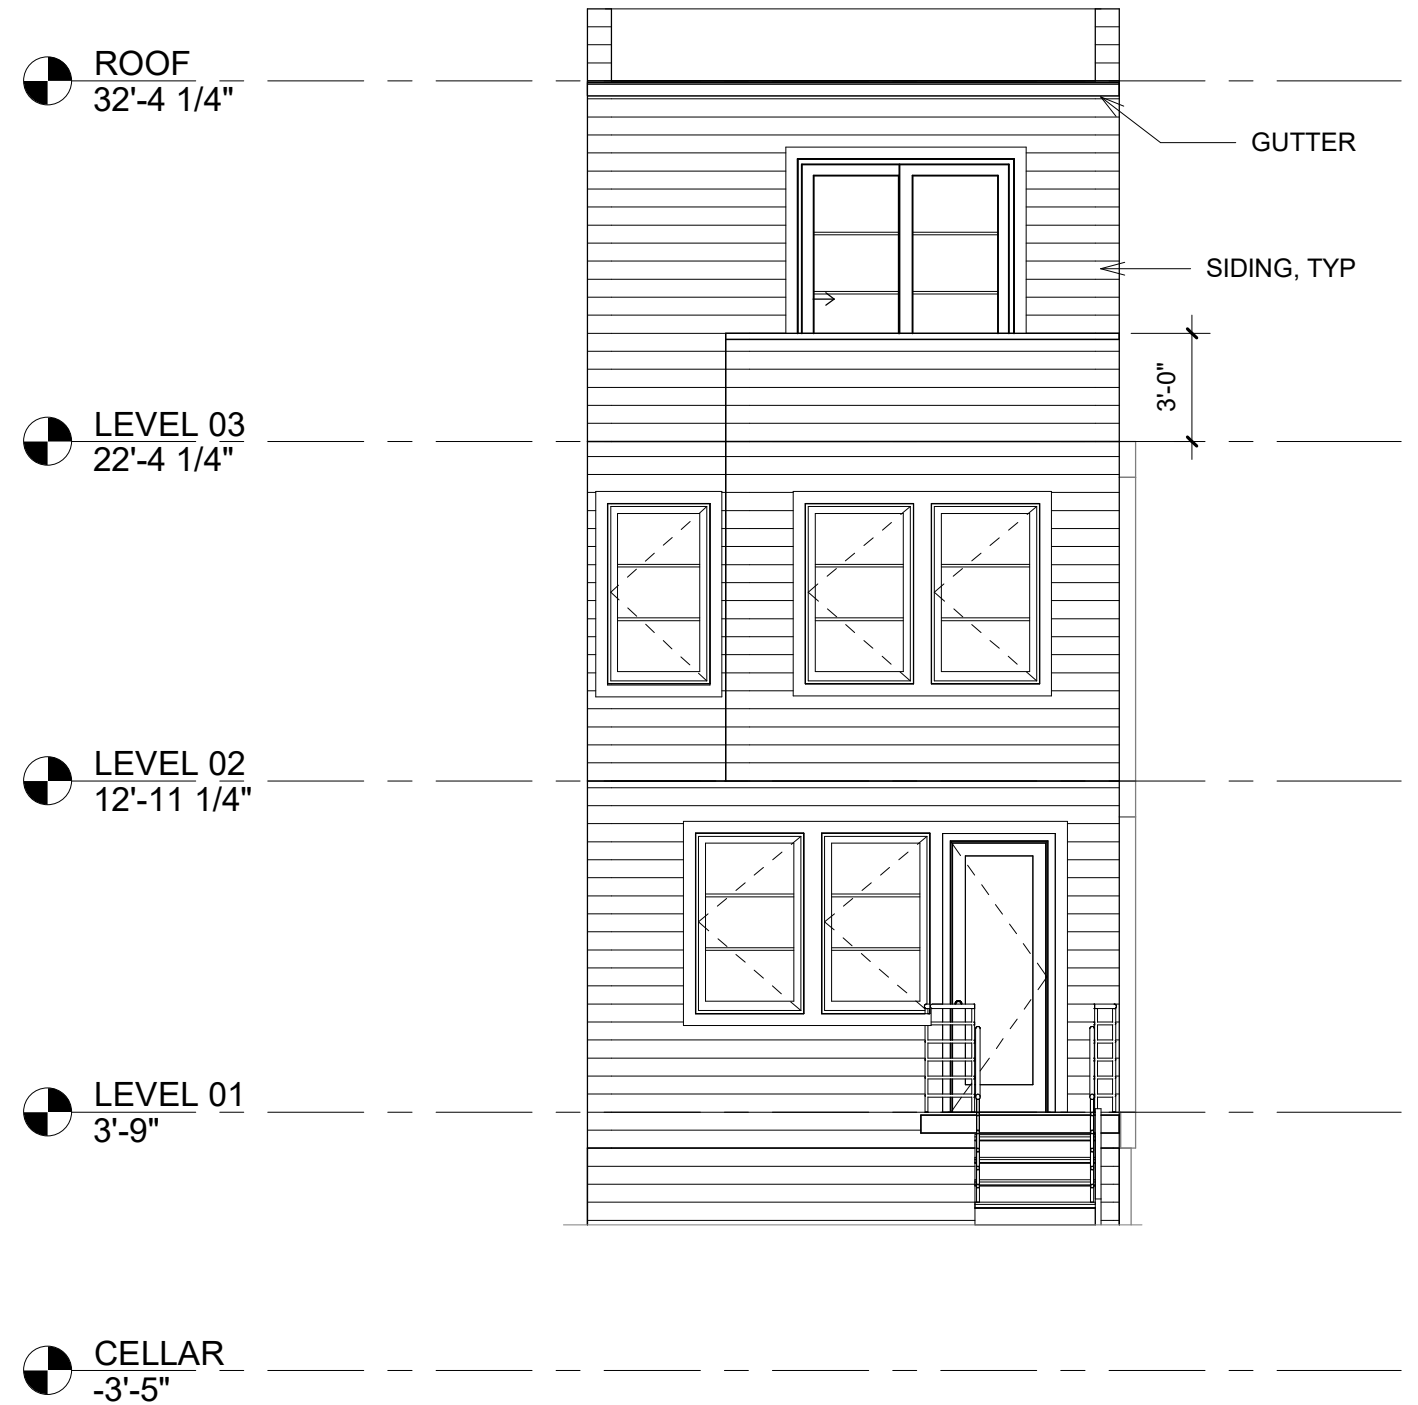

WEST - ELEVATION



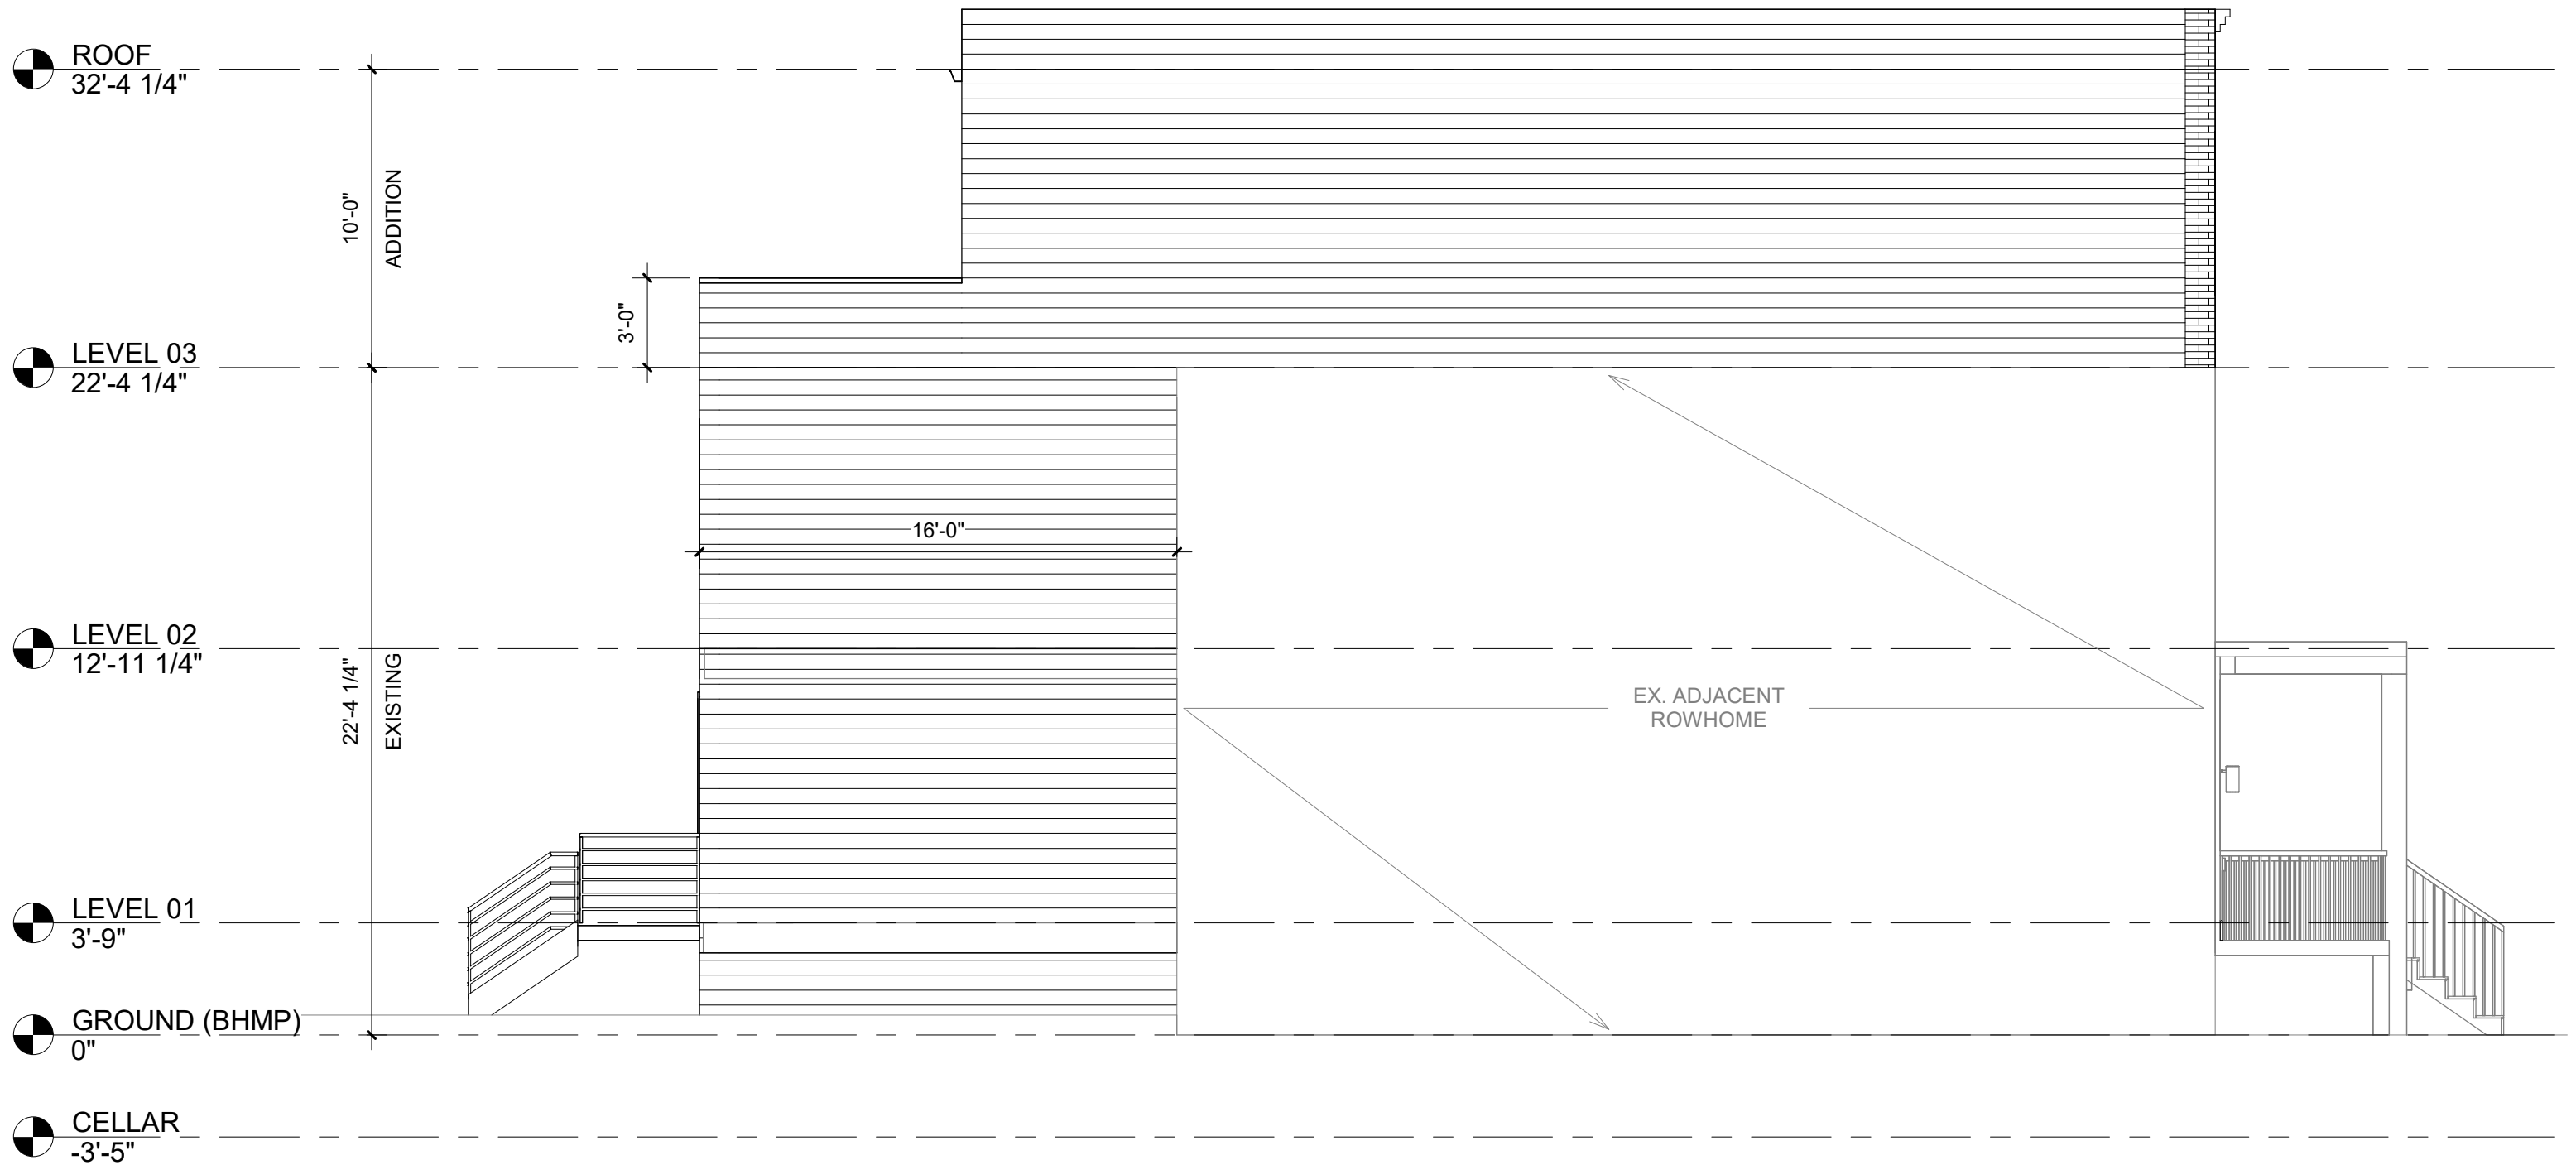

SOUTH - ELEVATION

CROWE - FINKEL RESIDENCE

443 17TH ST SE, WASHINGTON D.C 20003


SCALE : 3/16" = 1'-0"

ELEVATION

07

BLUE STAR



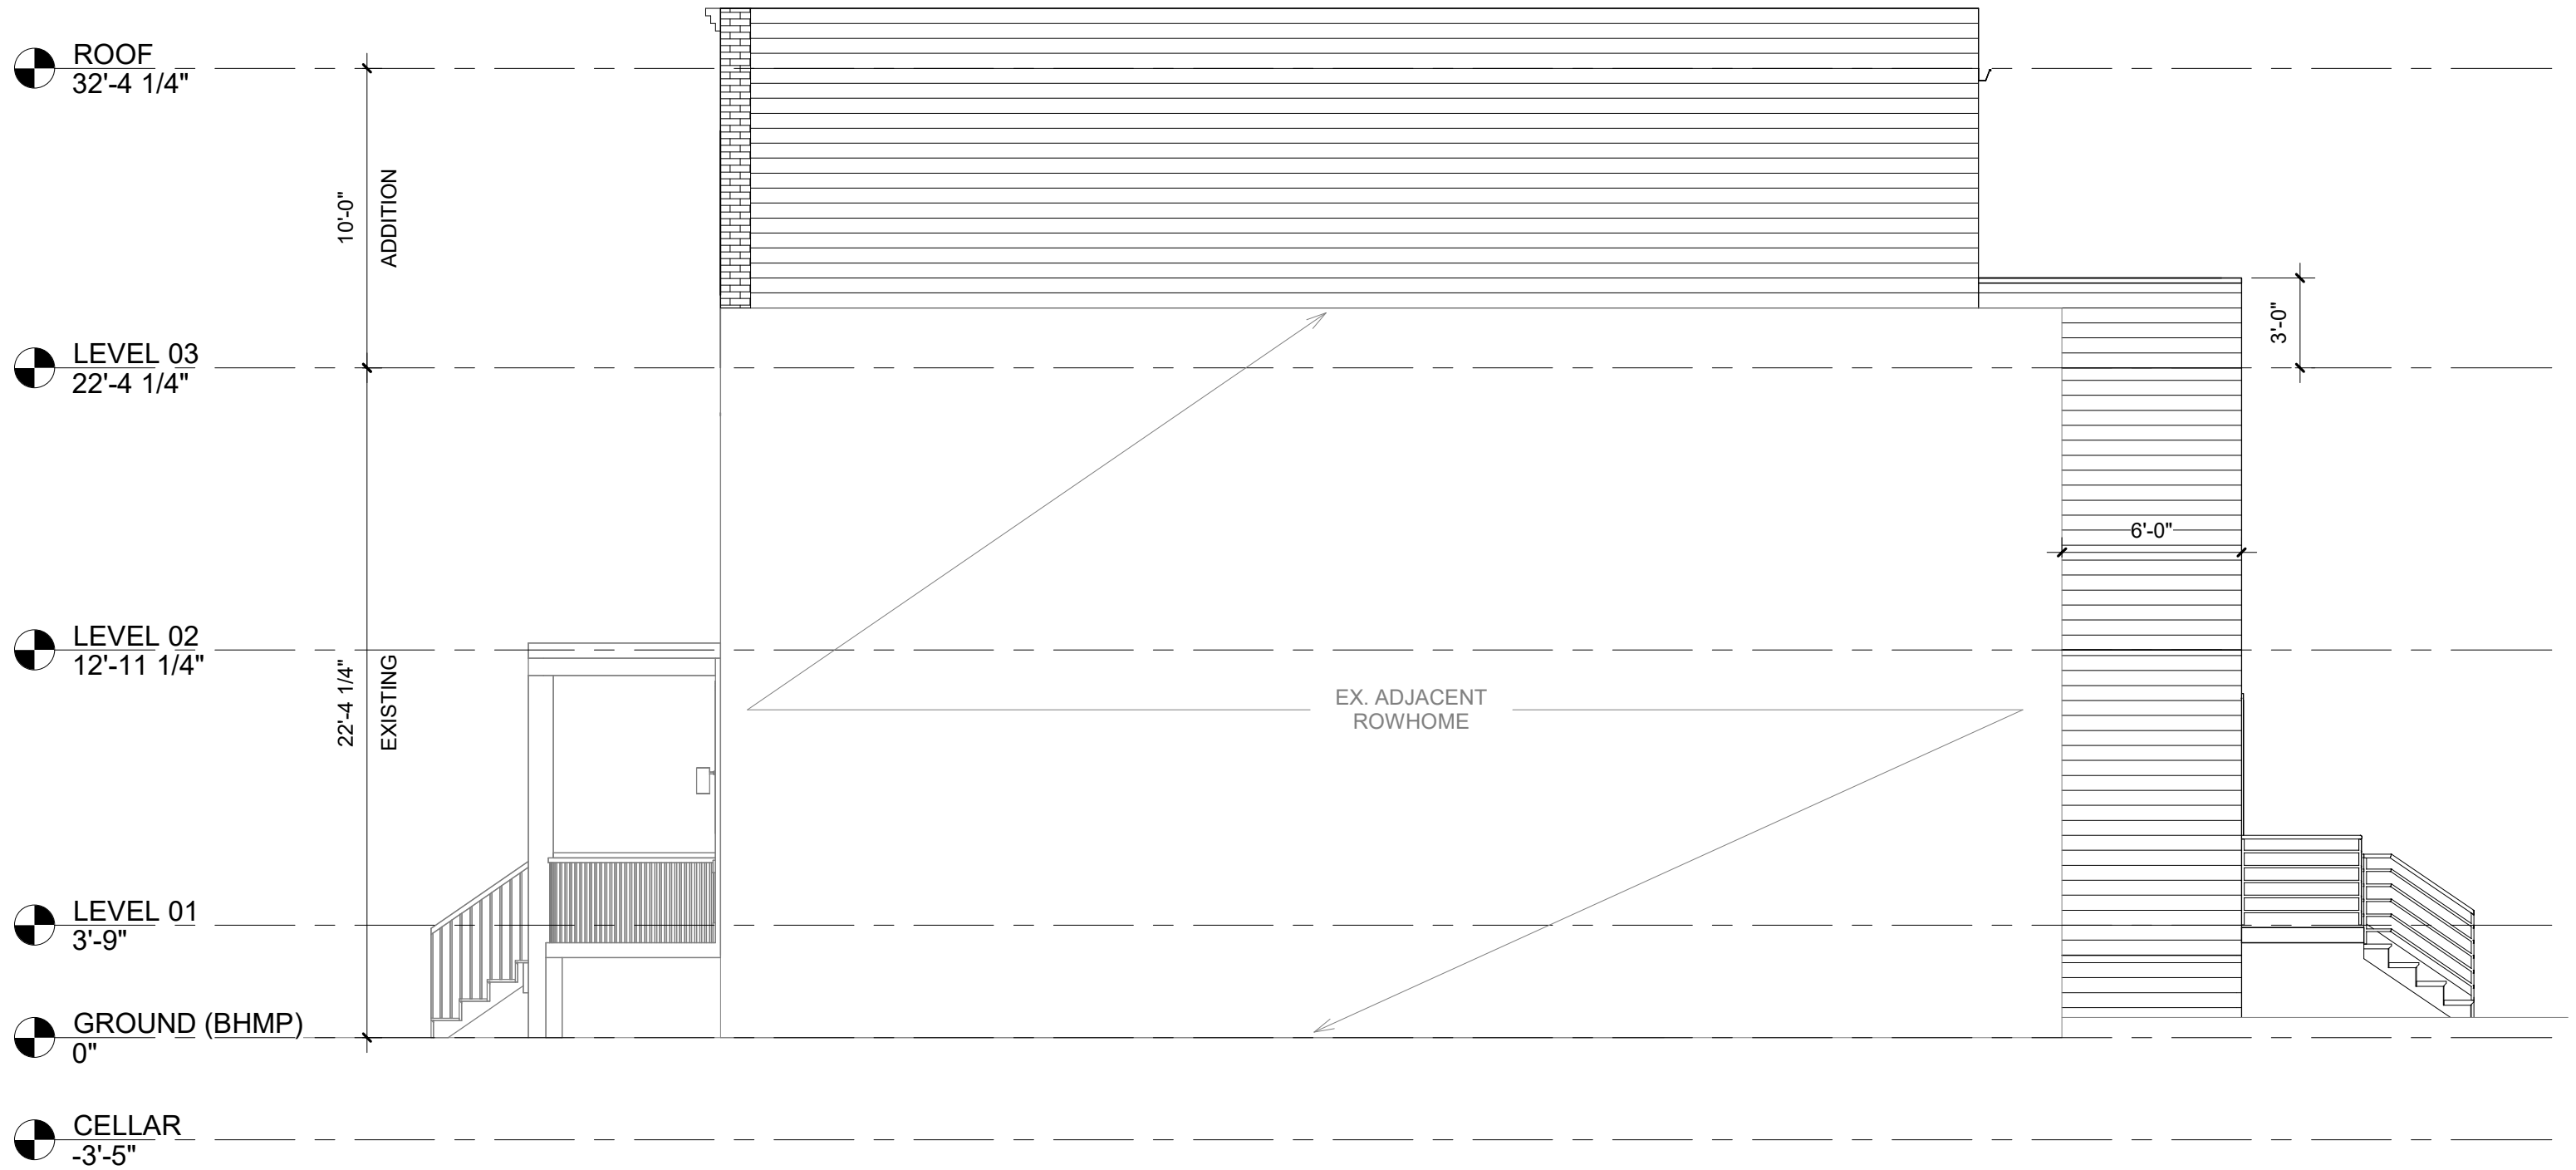

NORTH - ELEVATION

CROWE - FINKEL RESIDENCE

443 17TH ST SE, WASHINGTON D.C 20003

SCALE : 3/16" = 1'-0"

ELEVATION

08

BLUE STAR





NORTH -SOUTH SECTION

CROWE - FINKEL RESIDENCE


443 17TH ST SE, WASHINGTON D.C 20003

SCALE : 3/16" = 1'-0"

SECTION | 09


BLUE STAR



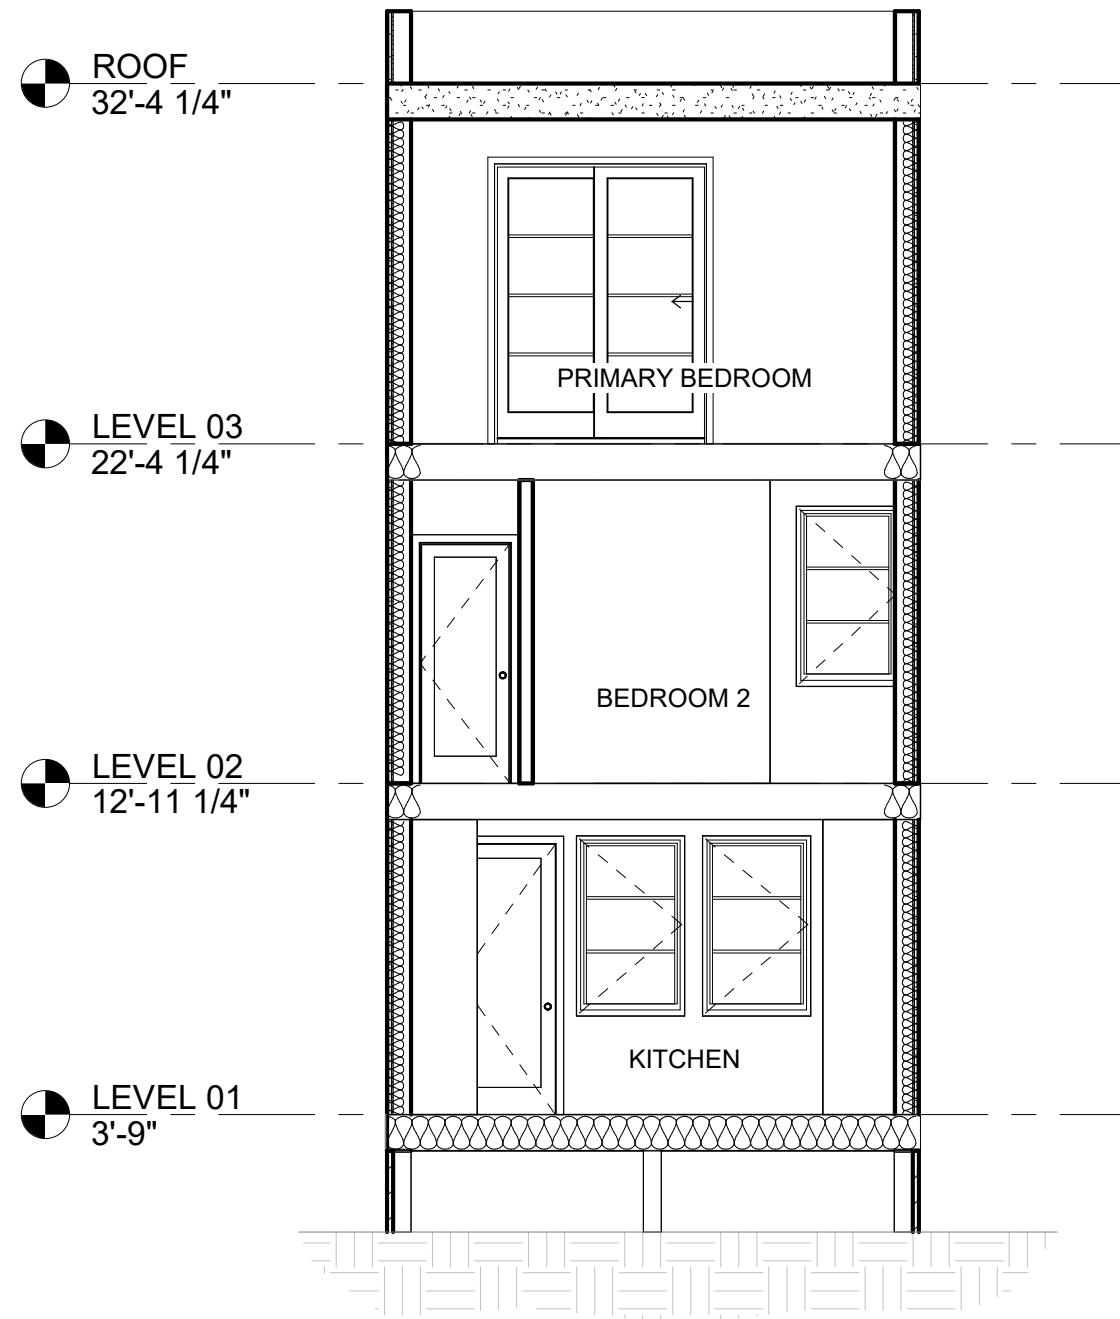


WEST -EAST SECTION



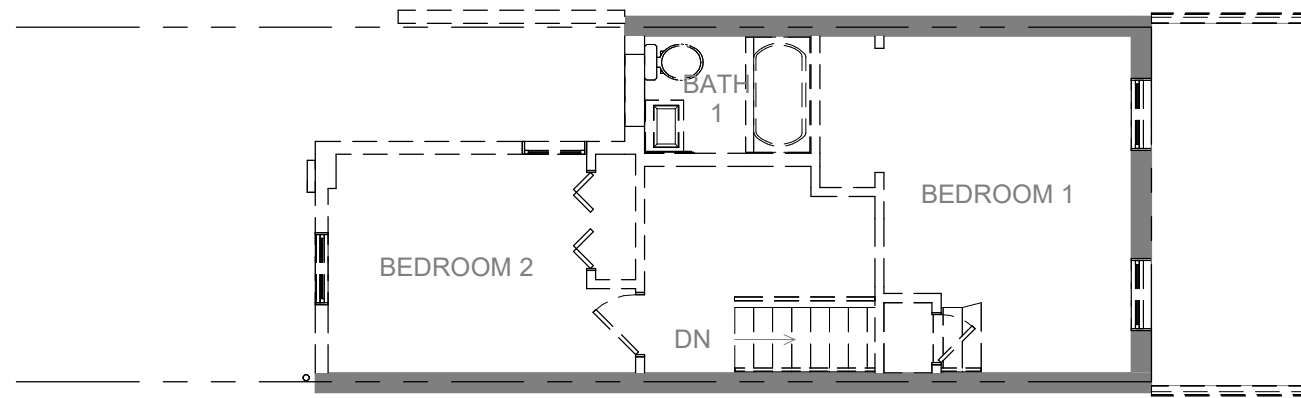


3 LEVEL 02 - EX. & DEMO FLOOR PLAN

1/8" = 1'-0"

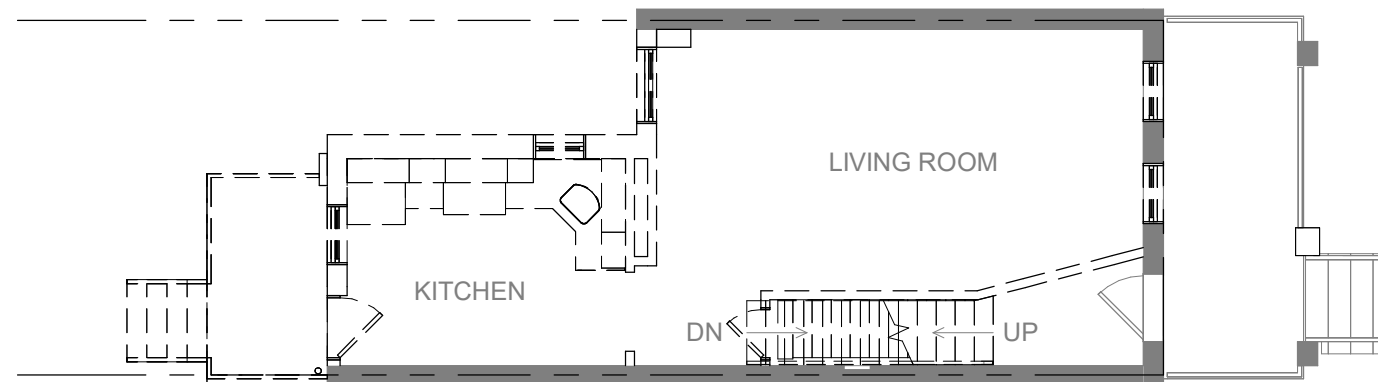

2 LEVEL 01 - EX. & DEMO FLOOR PLAN

1/8" = 1'-0"

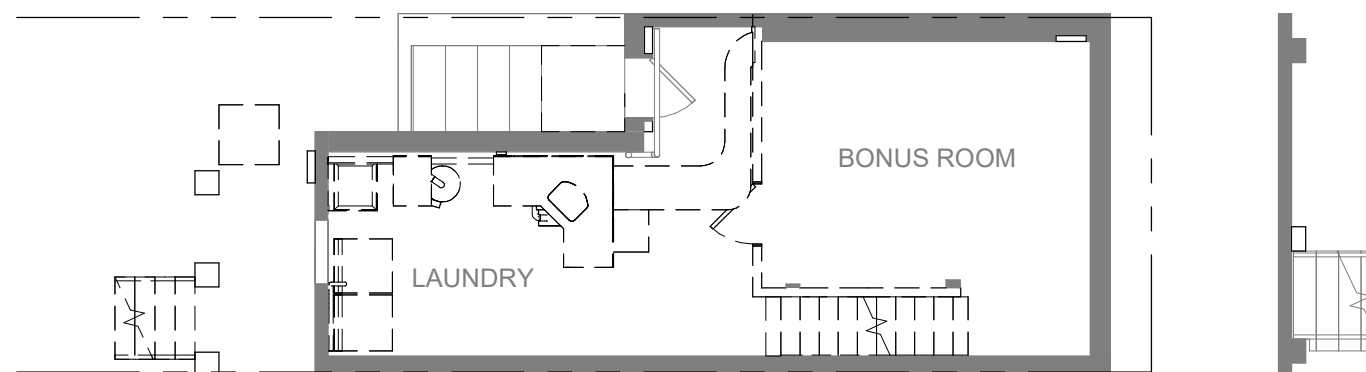

1 CELLAR - EX. & DEMO FLOOR PLAN

1/8" = 1'-0"

