



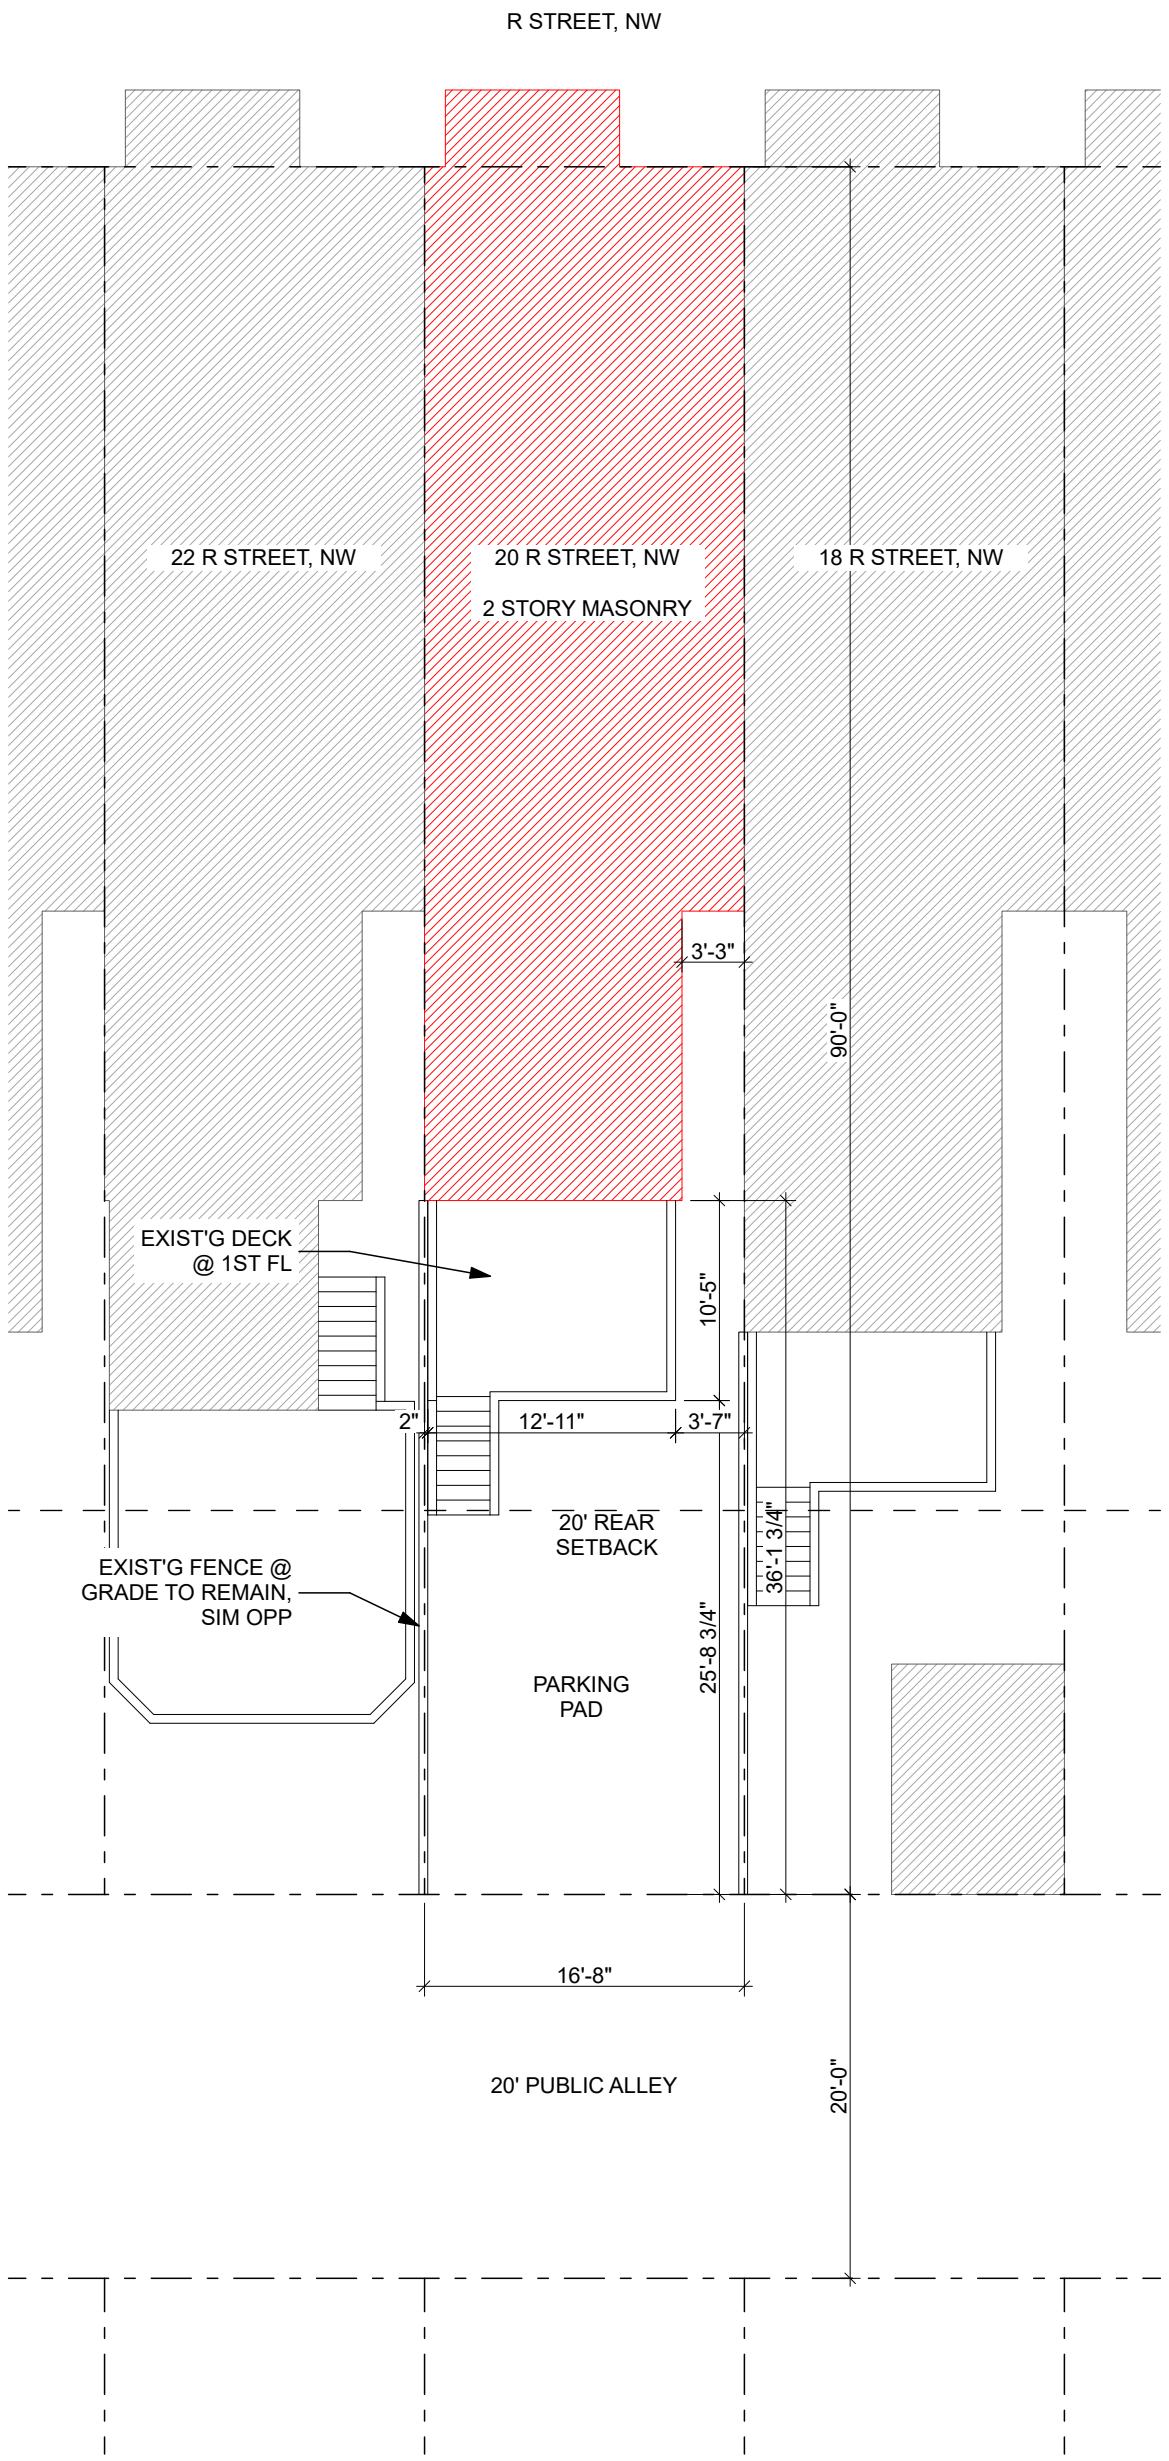

1 EXISTING SITE PLAN
1" = 10'

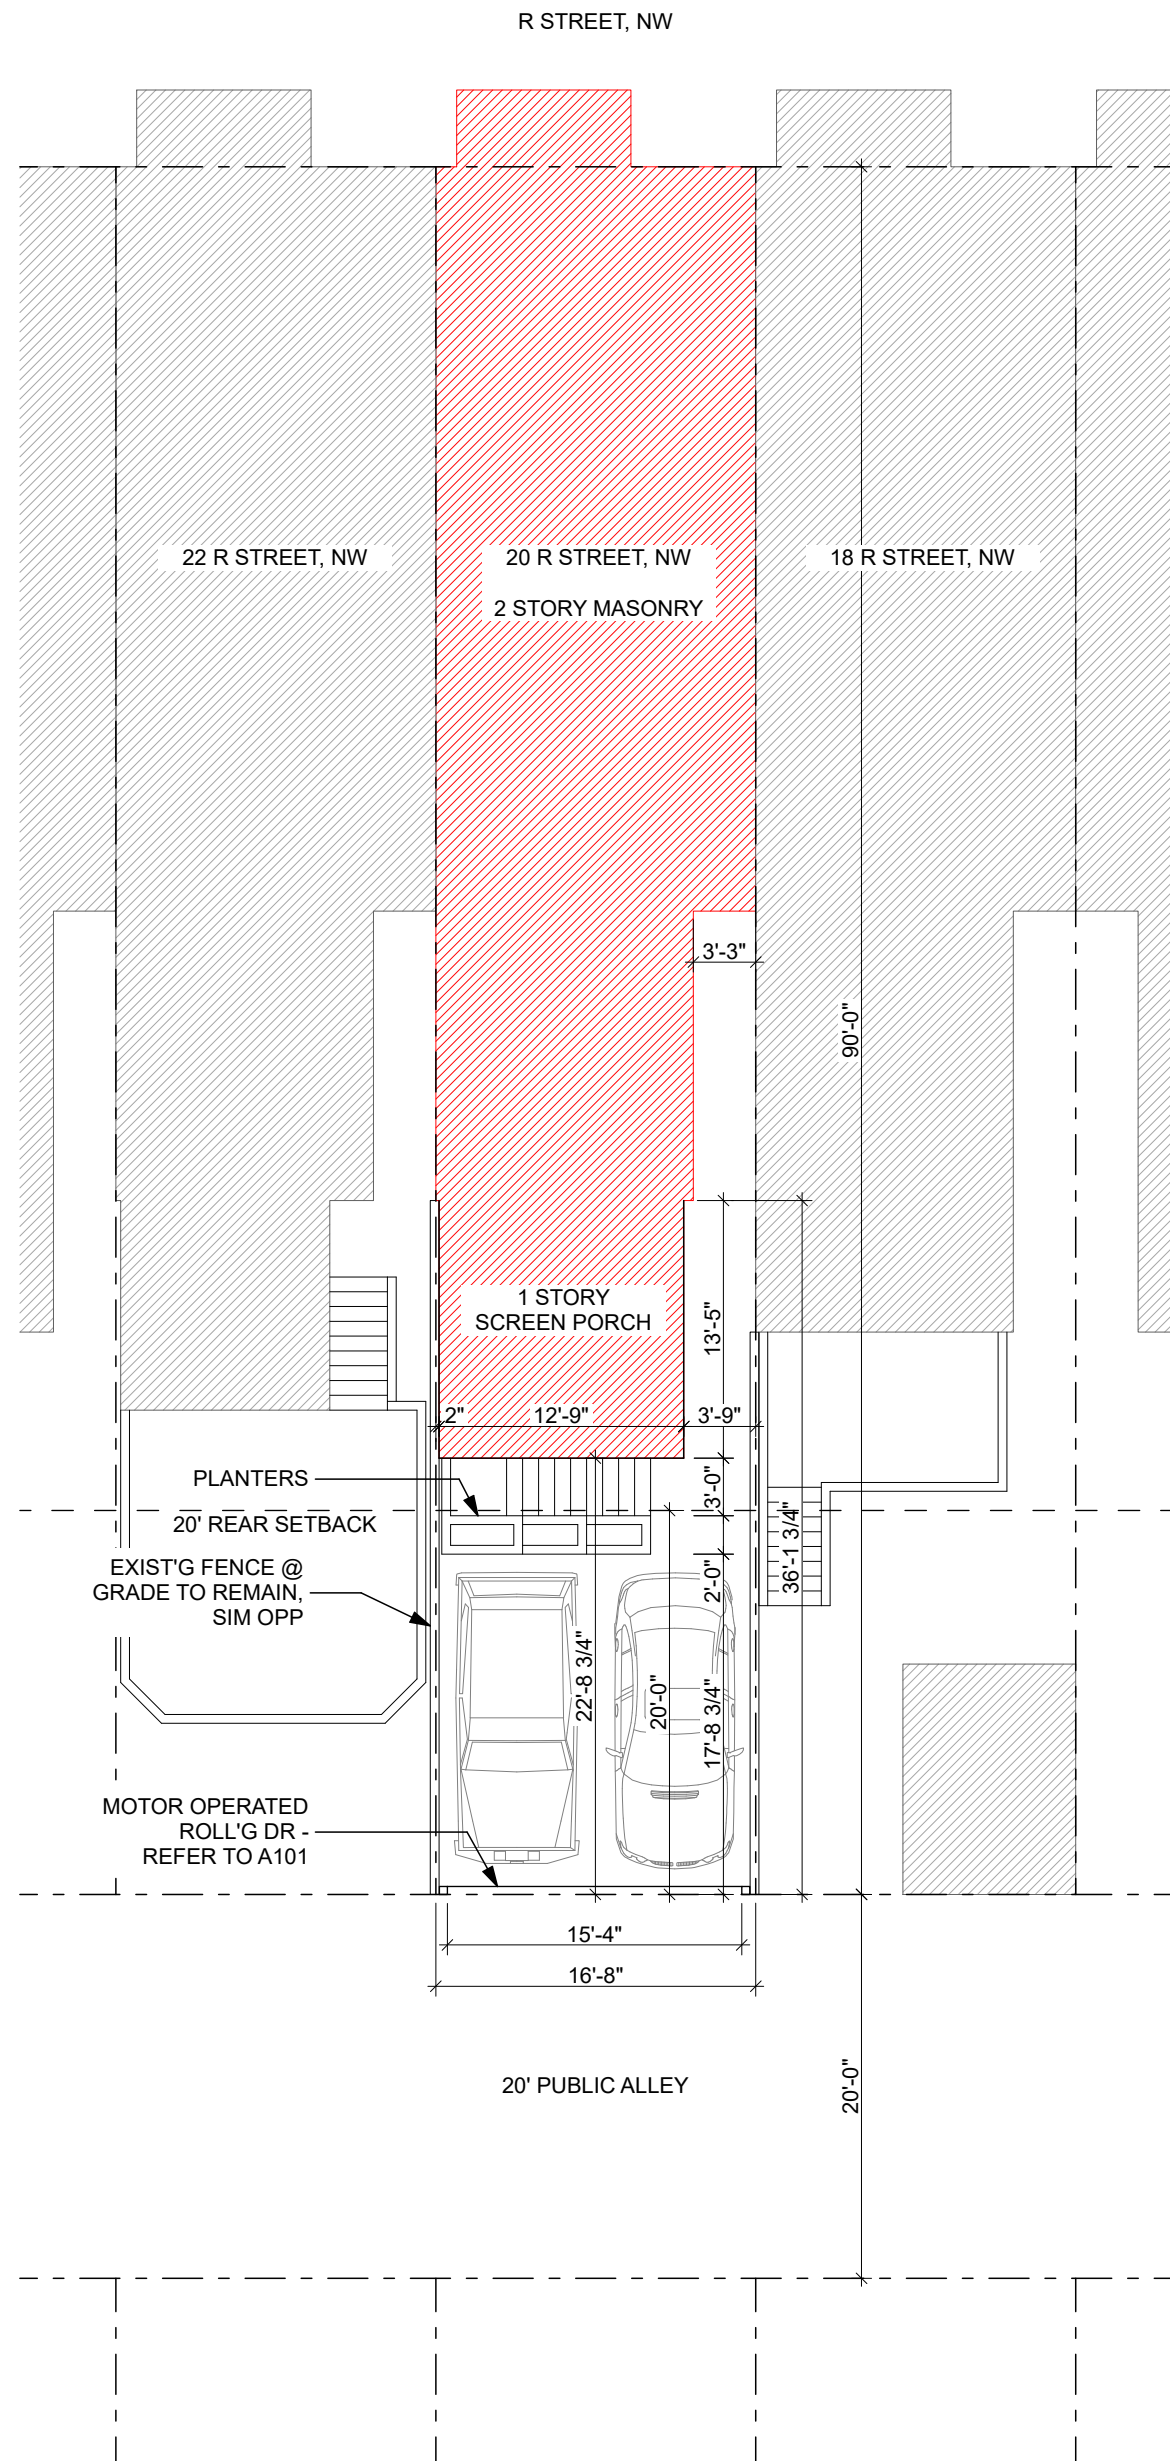

2 PROPOSED SITE PLAN
1" = 10'

putnam architects

1826 POTOMAC AVENUE, SE
WASHINGTON, DC 20003

I HEREBY CERTIFY THAT THESE DOCUMENTS WERE
PREPARED OR APPROVED BY ME AND THAT I AM A
DULY LICENSED ARCHITECT (LICENSE NO.
ARC200365) UNDER THE LAWS OF THE DISTRICT OF
COLUMBIA ON BEHALF OF PUTNAM ARCHITECTS
(LICENSE NO. PDF000156)

COTTON-HARTMAN
RESIDENCE
PORCH


20 R STREET, NW
WASHINGTON, DC 20001

ISSUE


BZA SET

3.3.26

DRAWING	SITE PLANS
SCALE	AS NOTED
JOB NMBR	2509

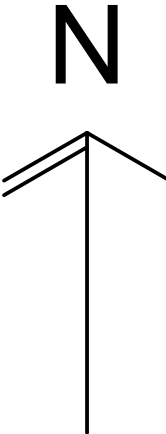

SP101

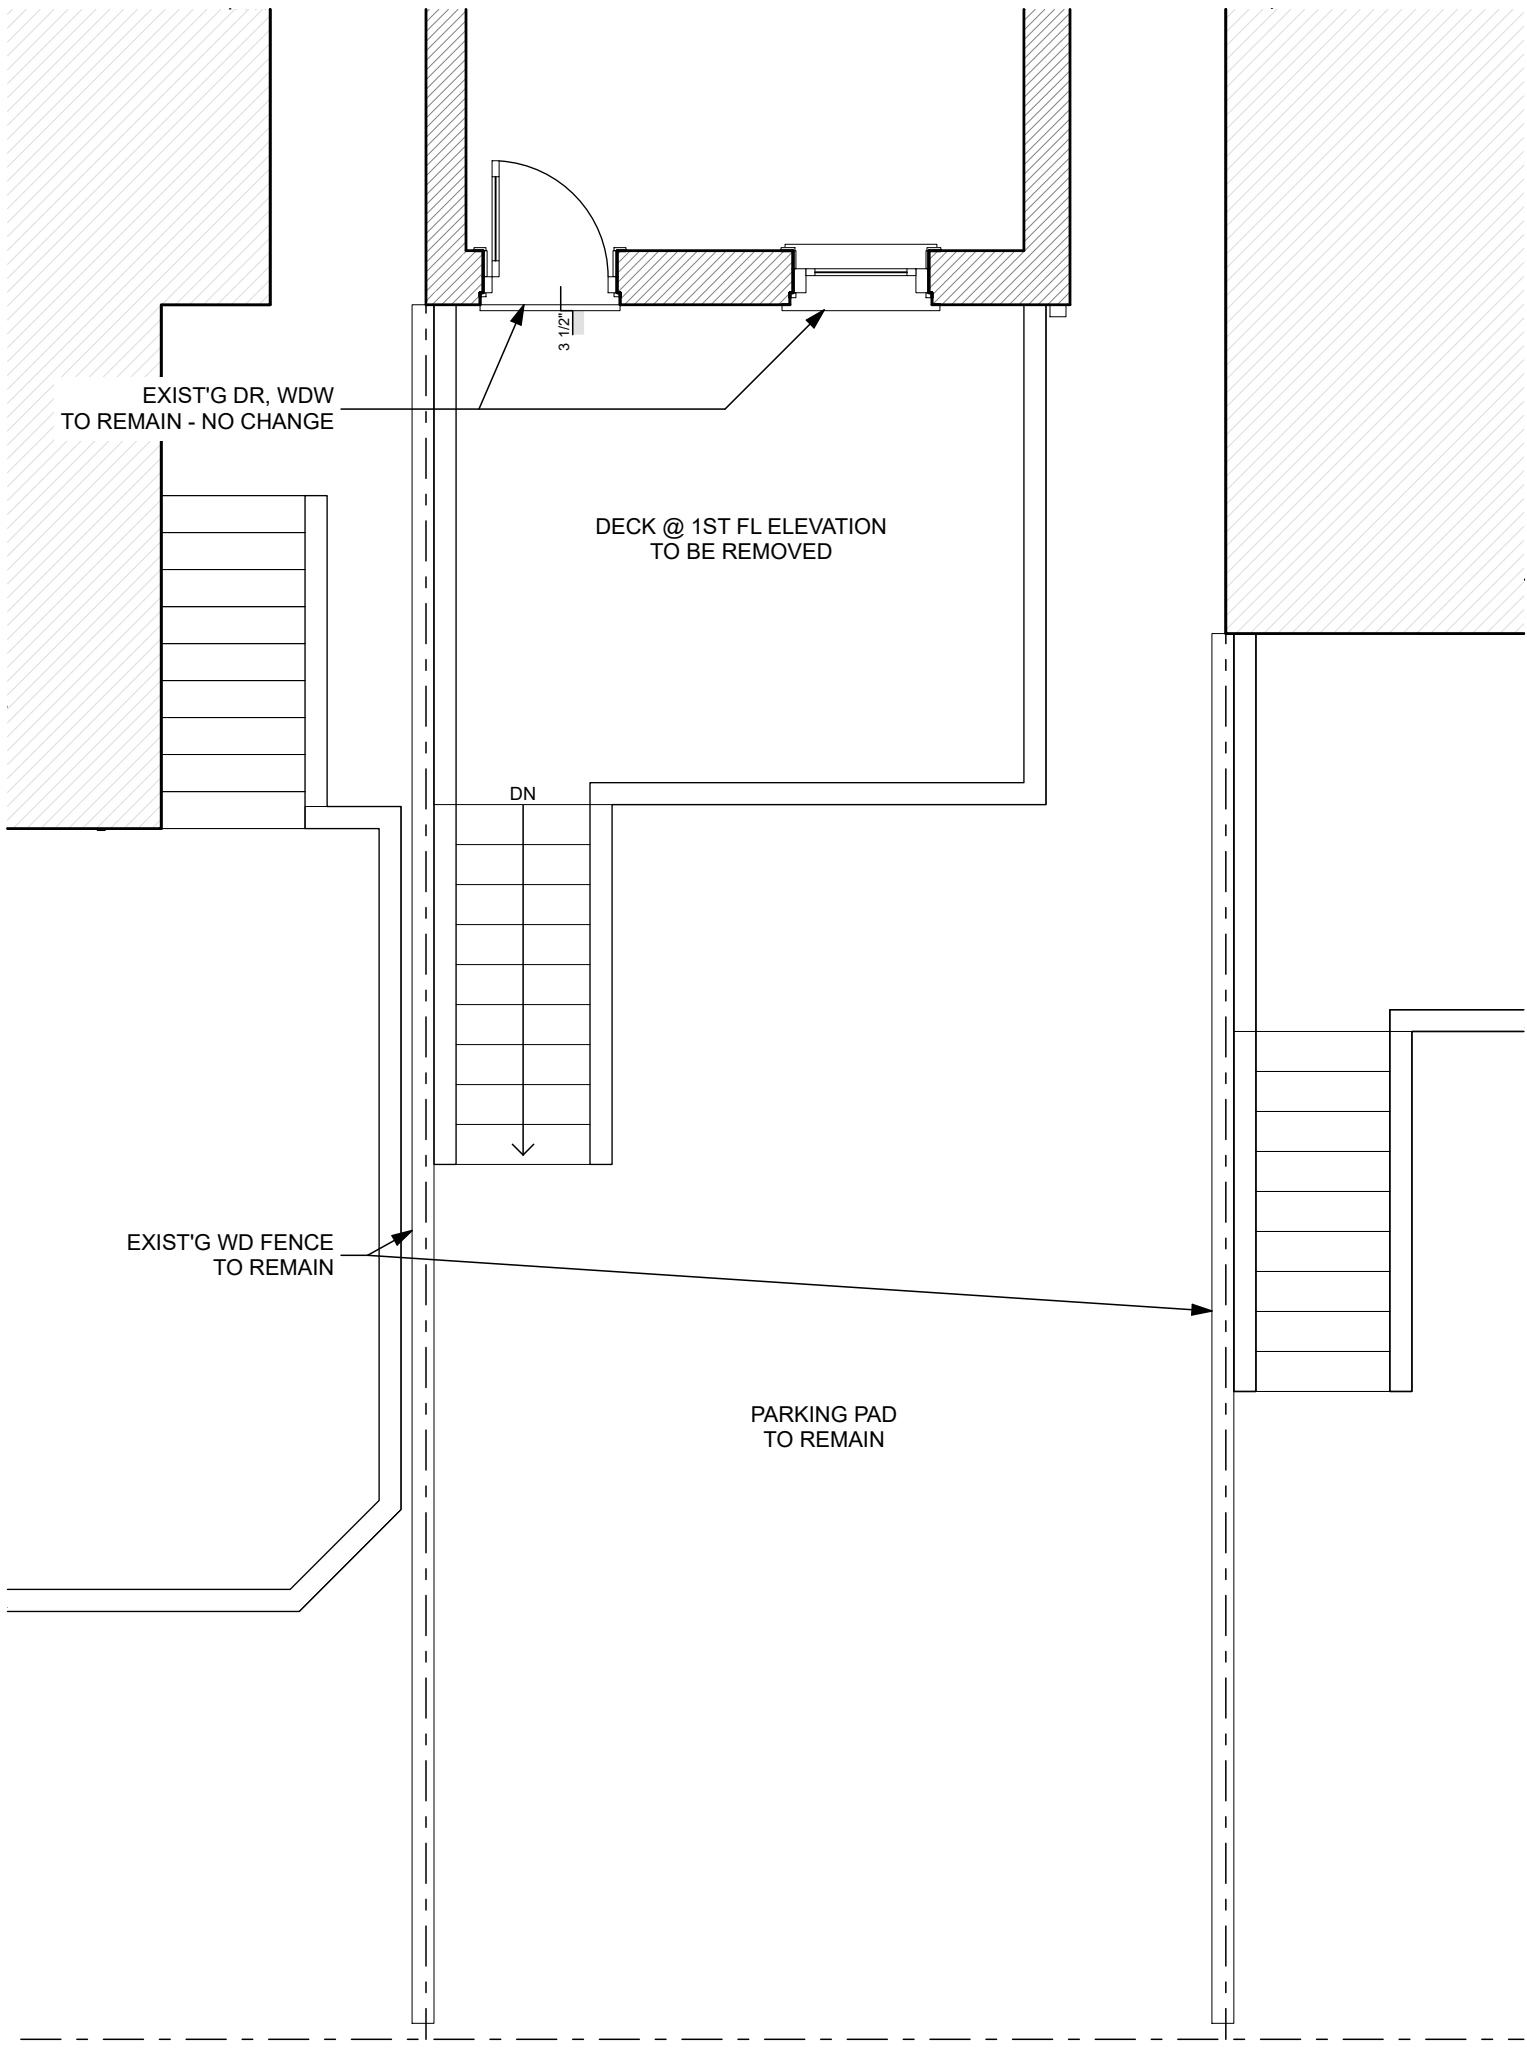

1 EXISTING DECK PLAN
1/4" = 1'-0"



2 EXISTING SOUTH ELEVATION
1/4" = 1'-0"

putnam architects

1826 POTOMAC AVENUE, SE
WASHINGTON, DC 20003

I HEREBY CERTIFY THAT THESE DOCUMENTS WERE
PREPARED OR APPROVED BY ME AND THAT I AM A
DULY LICENSED ARCHITECT (LICENSE NO.
ARC200365) UNDER THE LAWS OF THE DISTRICT OF
COLUMBIA ON BEHALF OF PUTNAM ARCHITECTS
(LICENSE NO. PDF000156)


COTTON-HARTMAN
RESIDENCE
PORCH

20 R STREET, NW
WASHINGTON, DC 20001


ISSUE

BZA SET 3.3.26


DRAWING	EXISTING CONDITIONS
SCALE	AS NOTED
JOB NMBR	2509

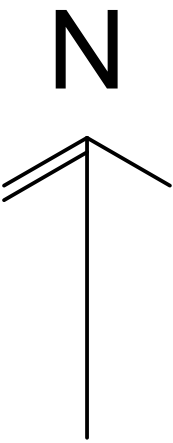


EC101

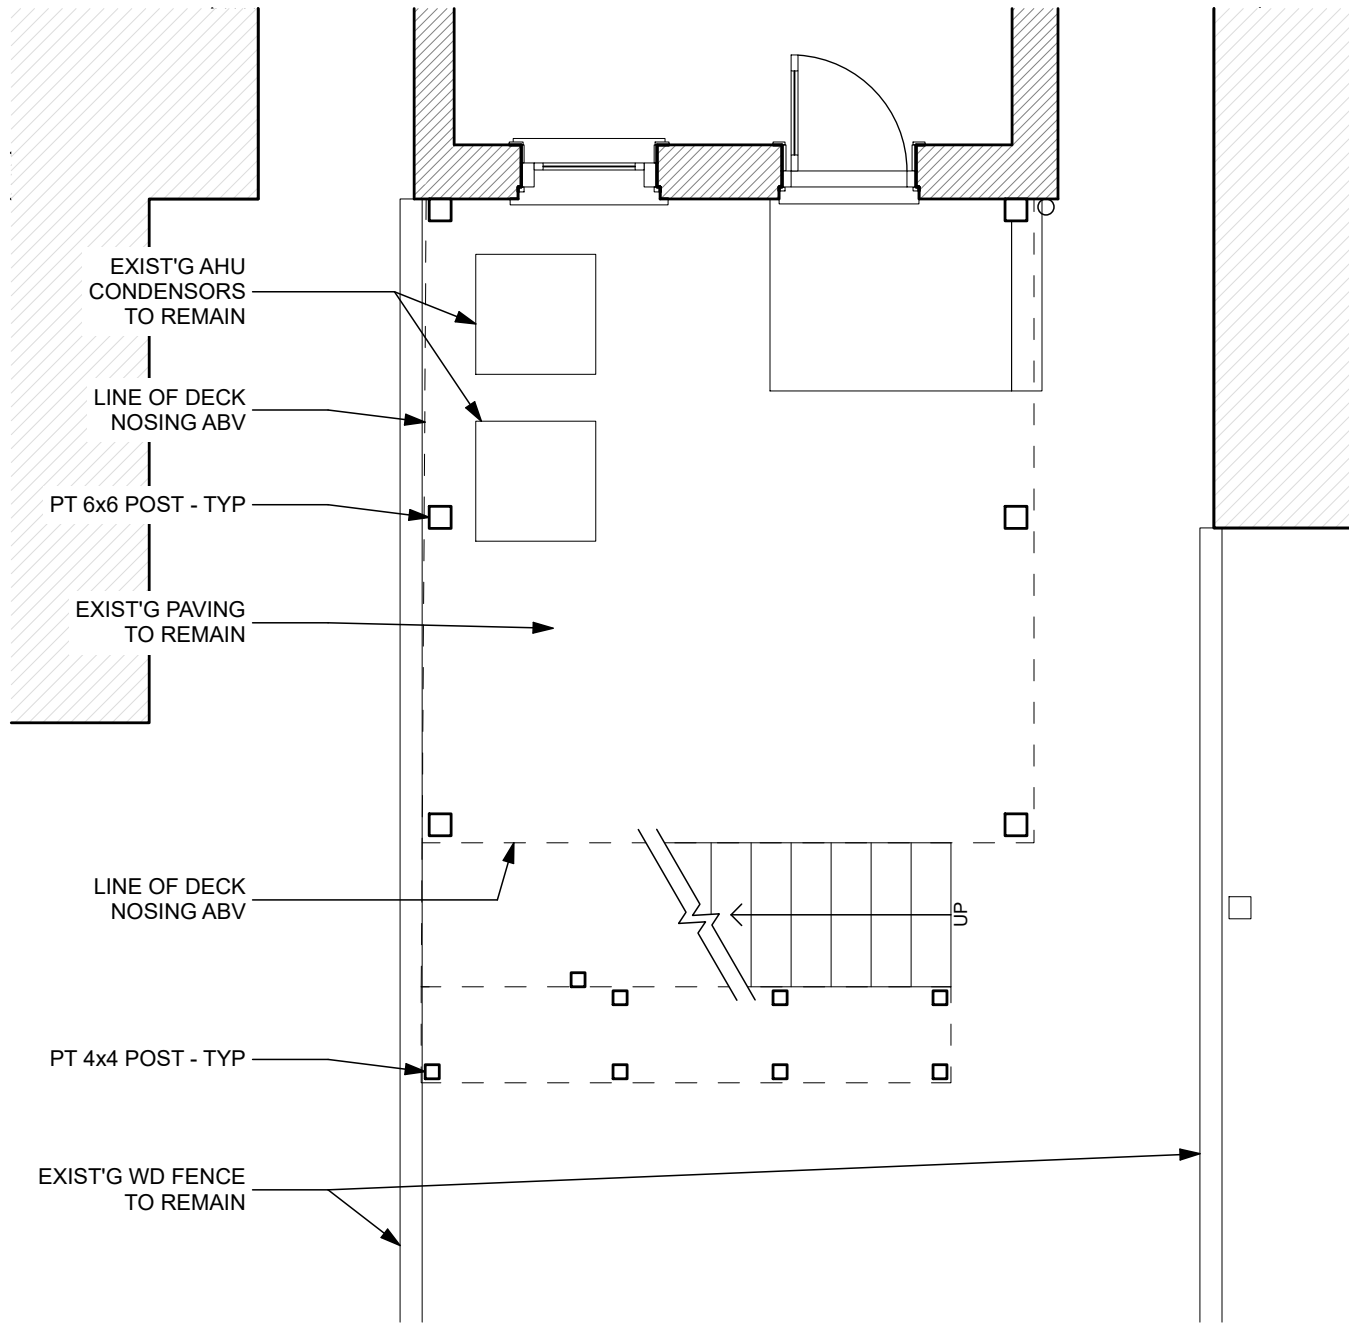

1 GRADE PLAN
1/4" = 1'-0"

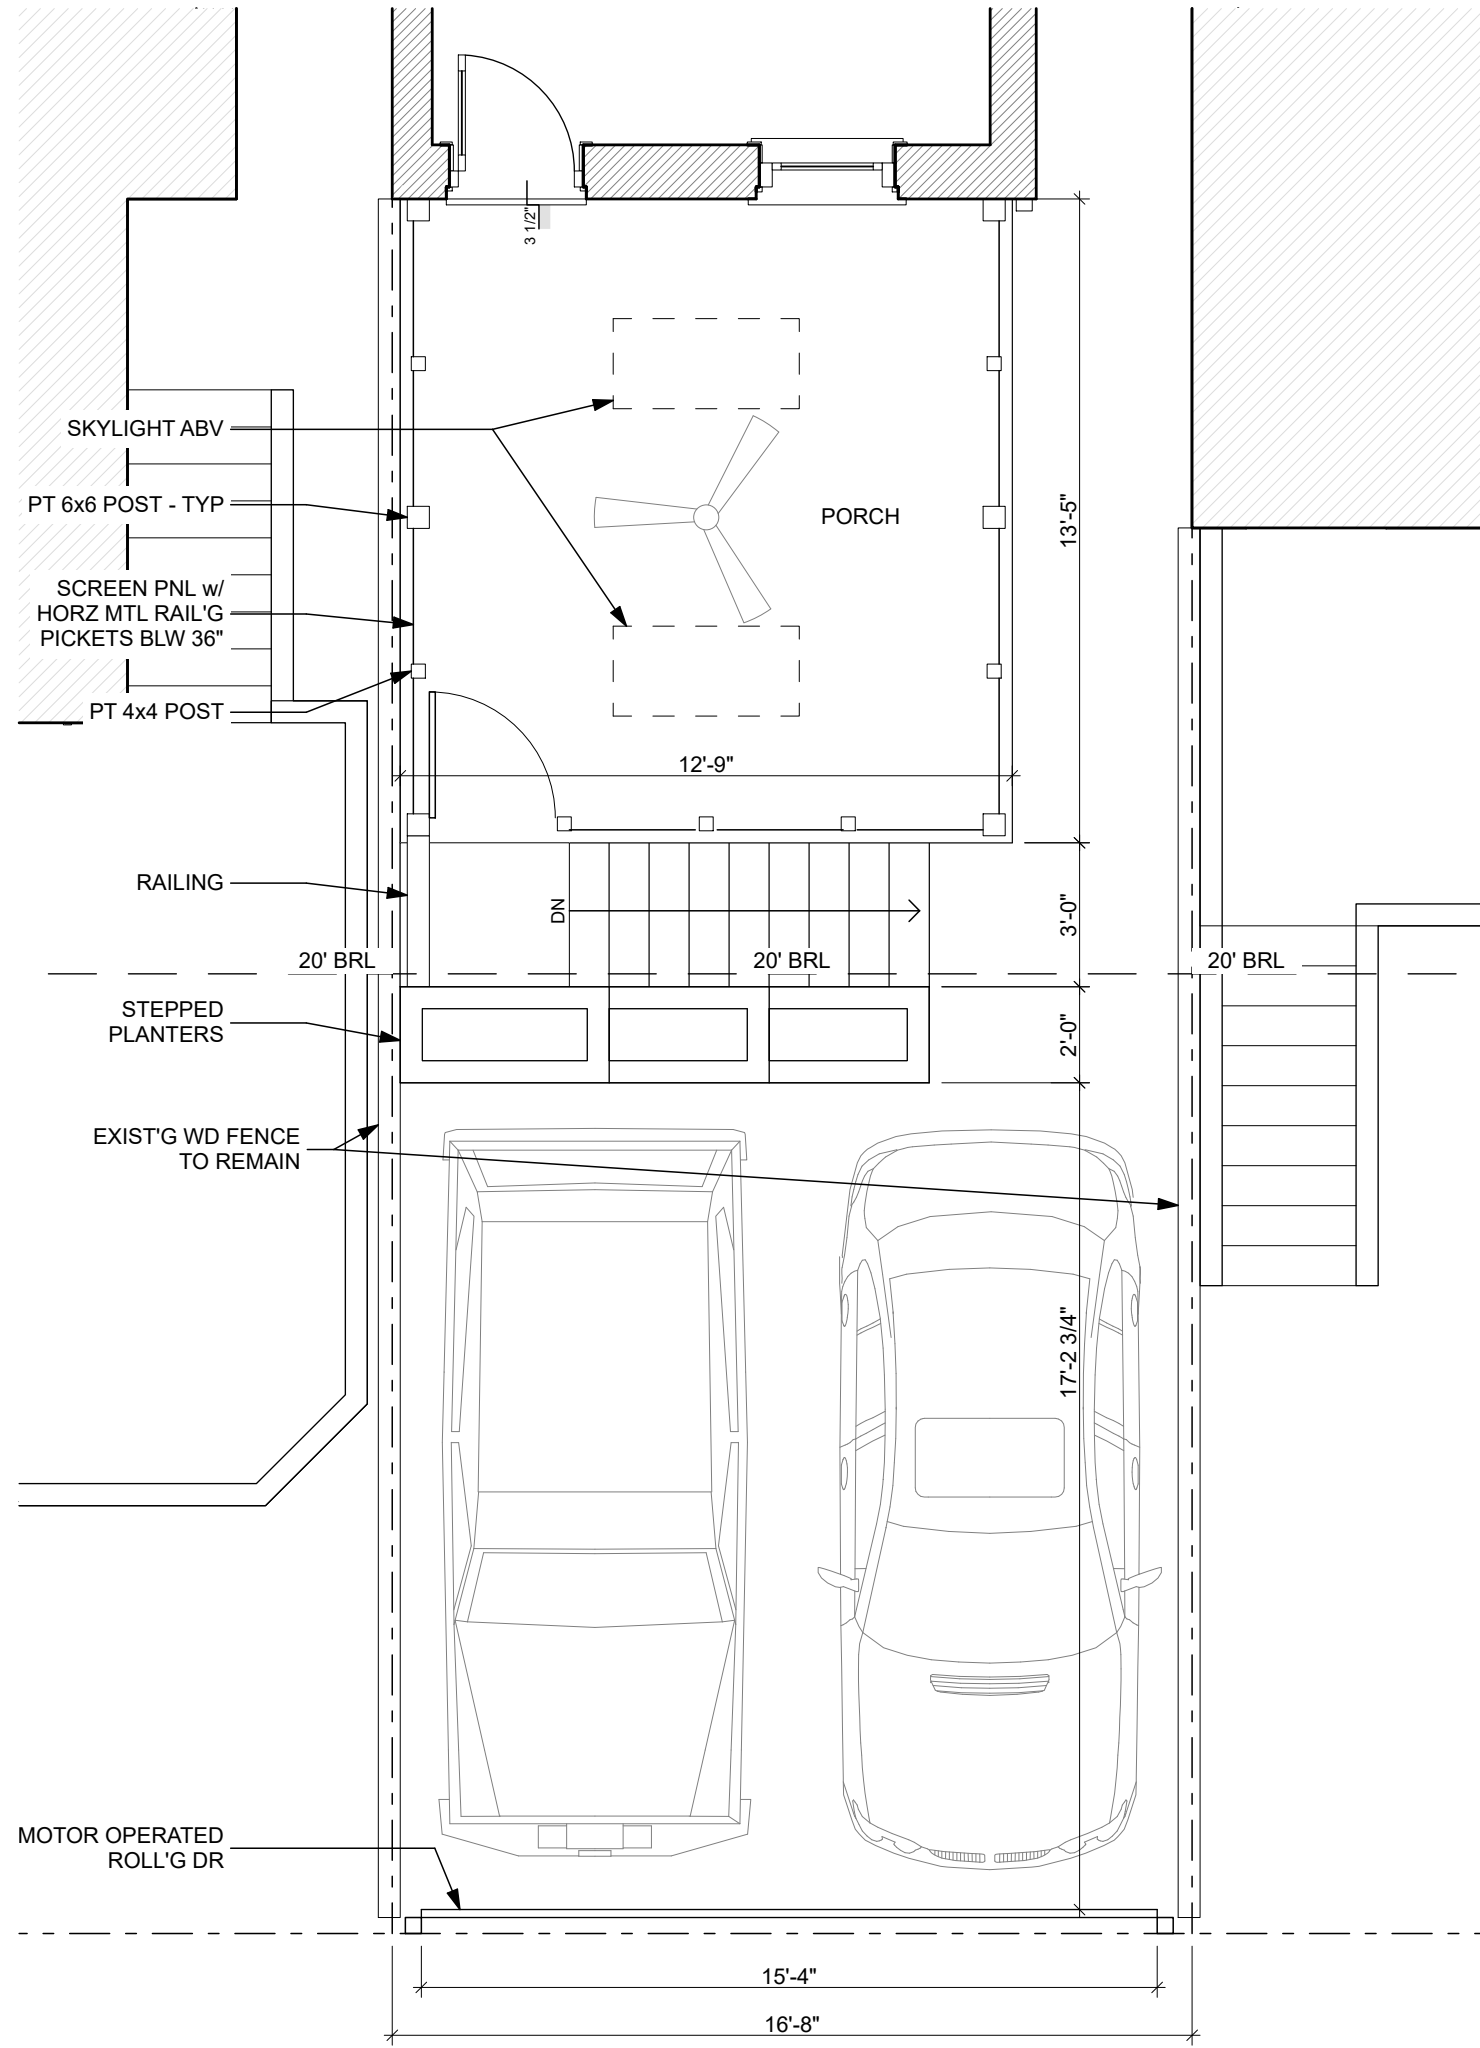

2 PORCH PLAN
1/4" = 1'-0"

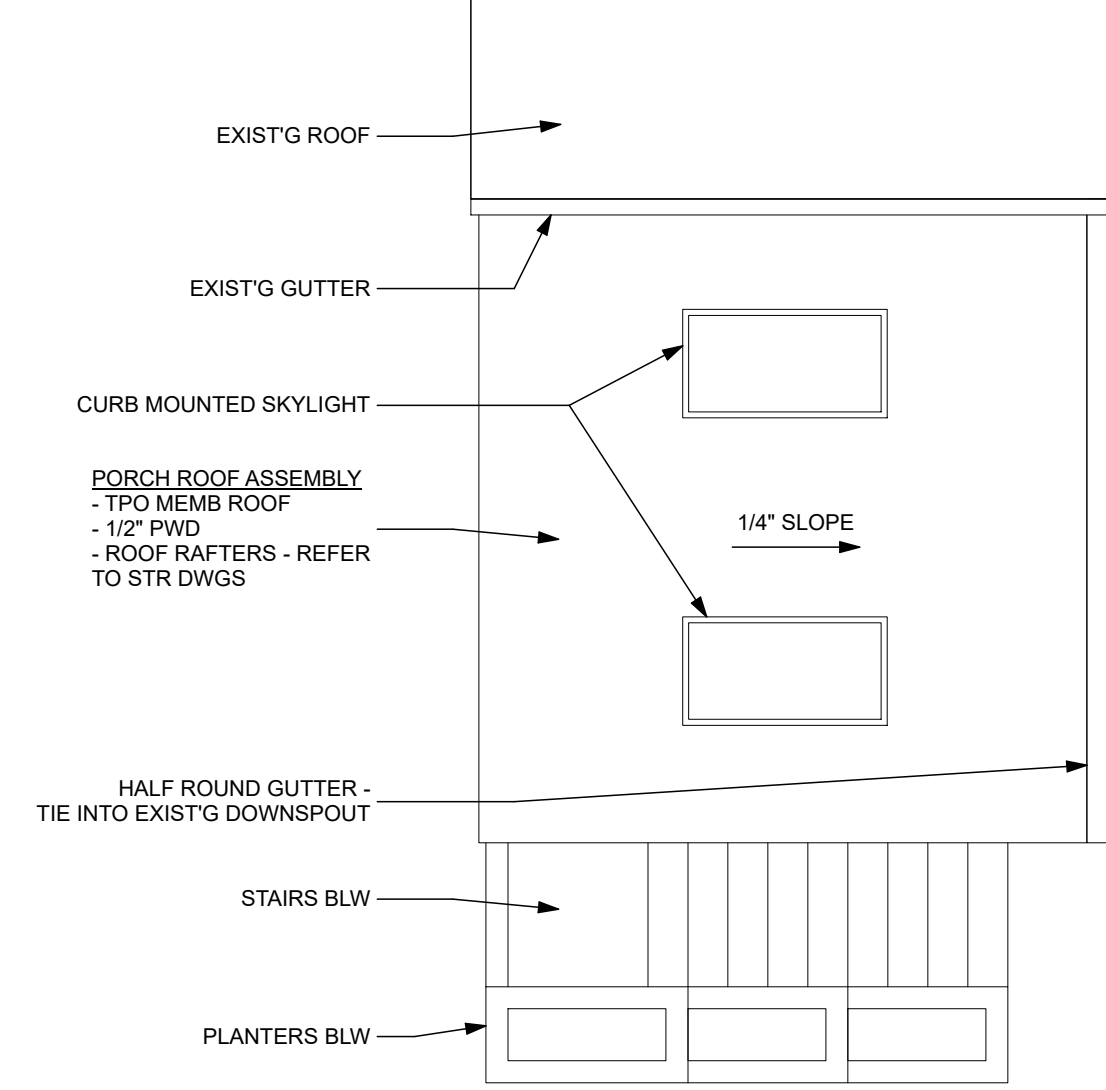

3 ROOF PLAN
1/4" = 1'-0"

putnam architects

1826 POTOMAC AVENUE, SE
WASHINGTON, DC 20003

I HEREBY CERTIFY THAT THESE DOCUMENTS WERE
PREPARED OR APPROVED BY ME AND THAT I AM A
DULY LICENSED ARCHITECT (LICENSE NO.
ARC200365) UNDER THE LAWS OF THE DISTRICT OF
COLUMBIA ON BEHALF OF PUTNAM ARCHITECTS
(LICENSE NO. PDF000156)

COTTON-HARTMAN
RESIDENCE
PORCH

20 R STREET, NW
WASHINGTON, DC 20001


ISSUE

BZA SET


3.3.26

DRAWING PLANS
SCALE AS NOTED
JOB NMBR 2509


A101

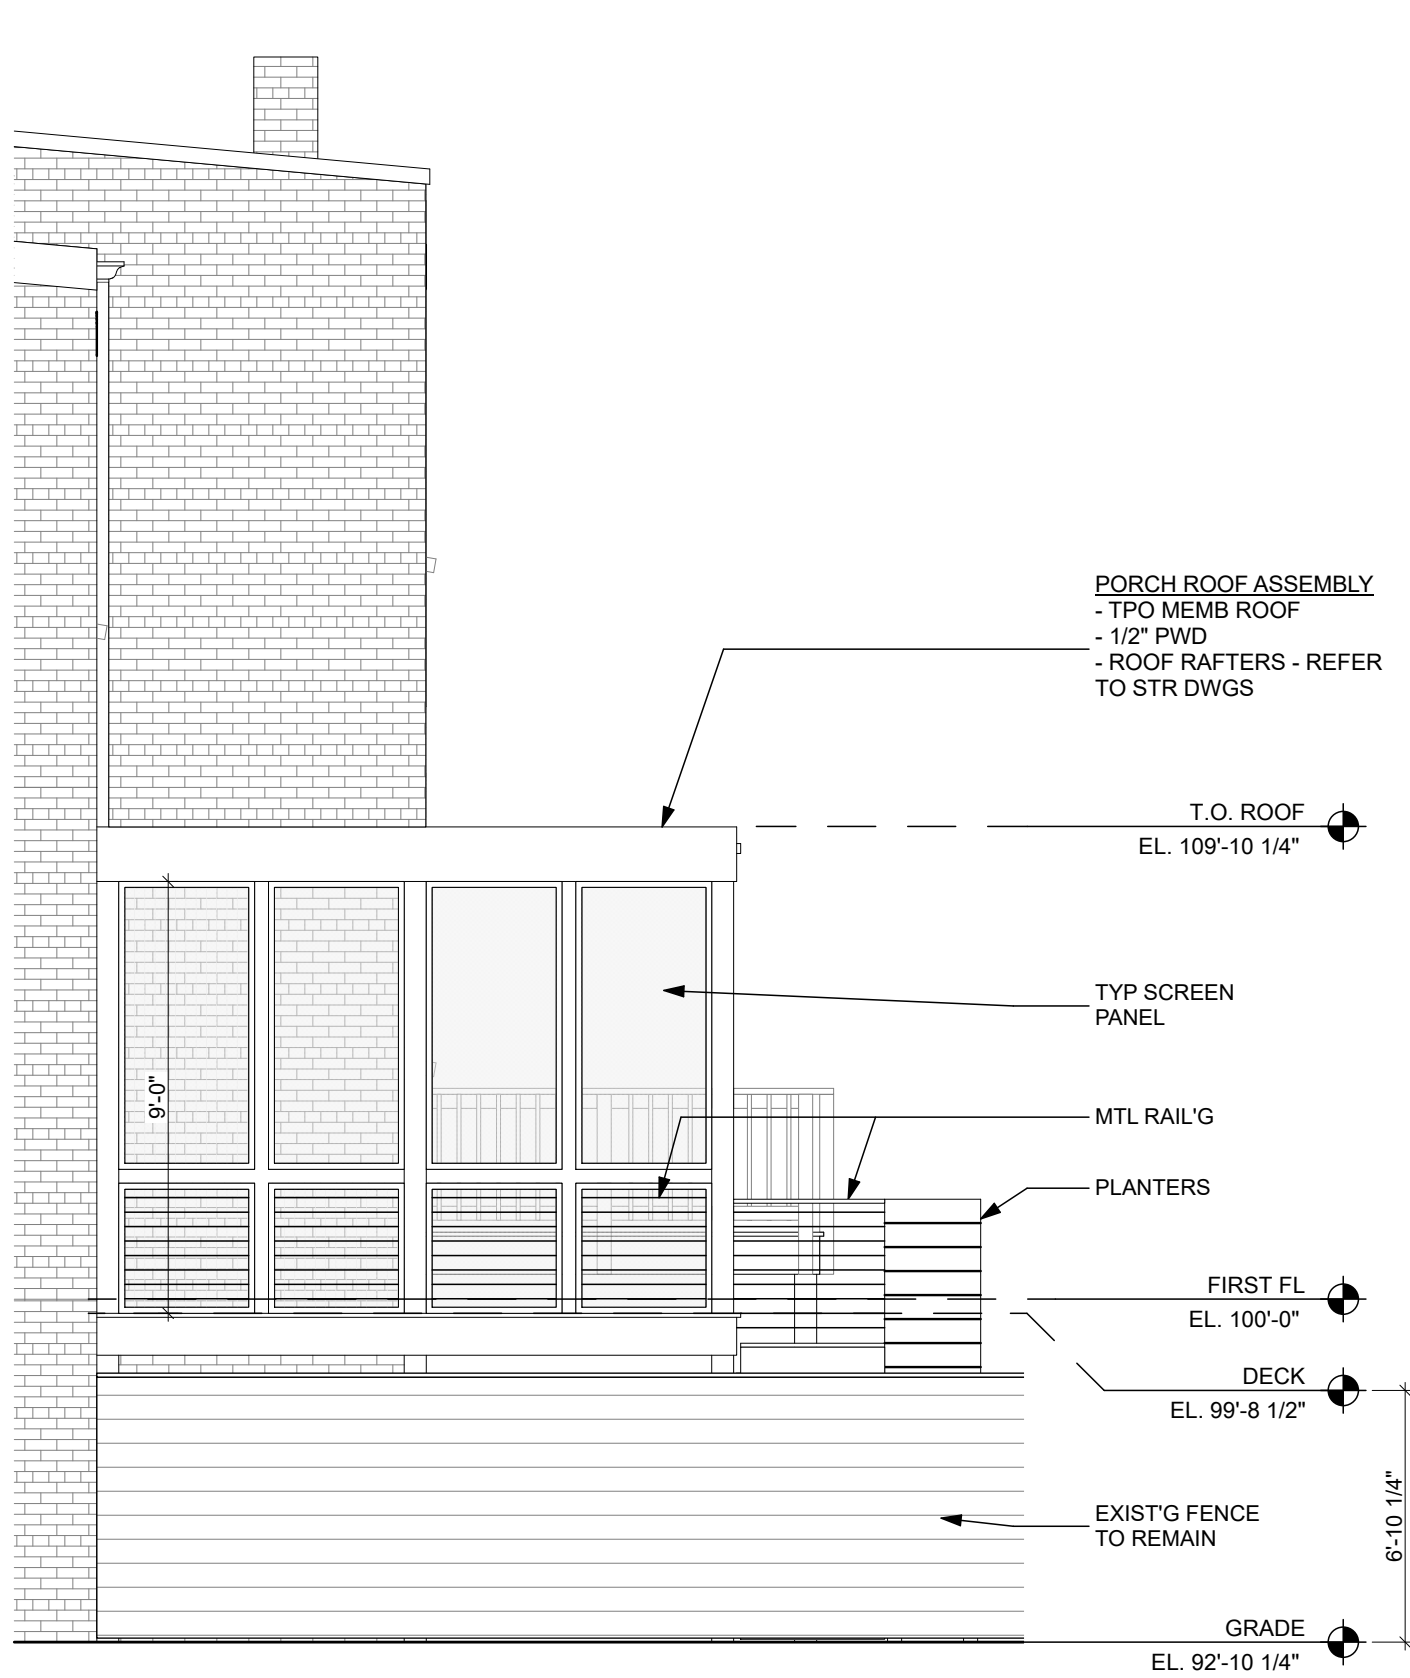

1 WEST ELEVATION
1/4" = 1'-0"

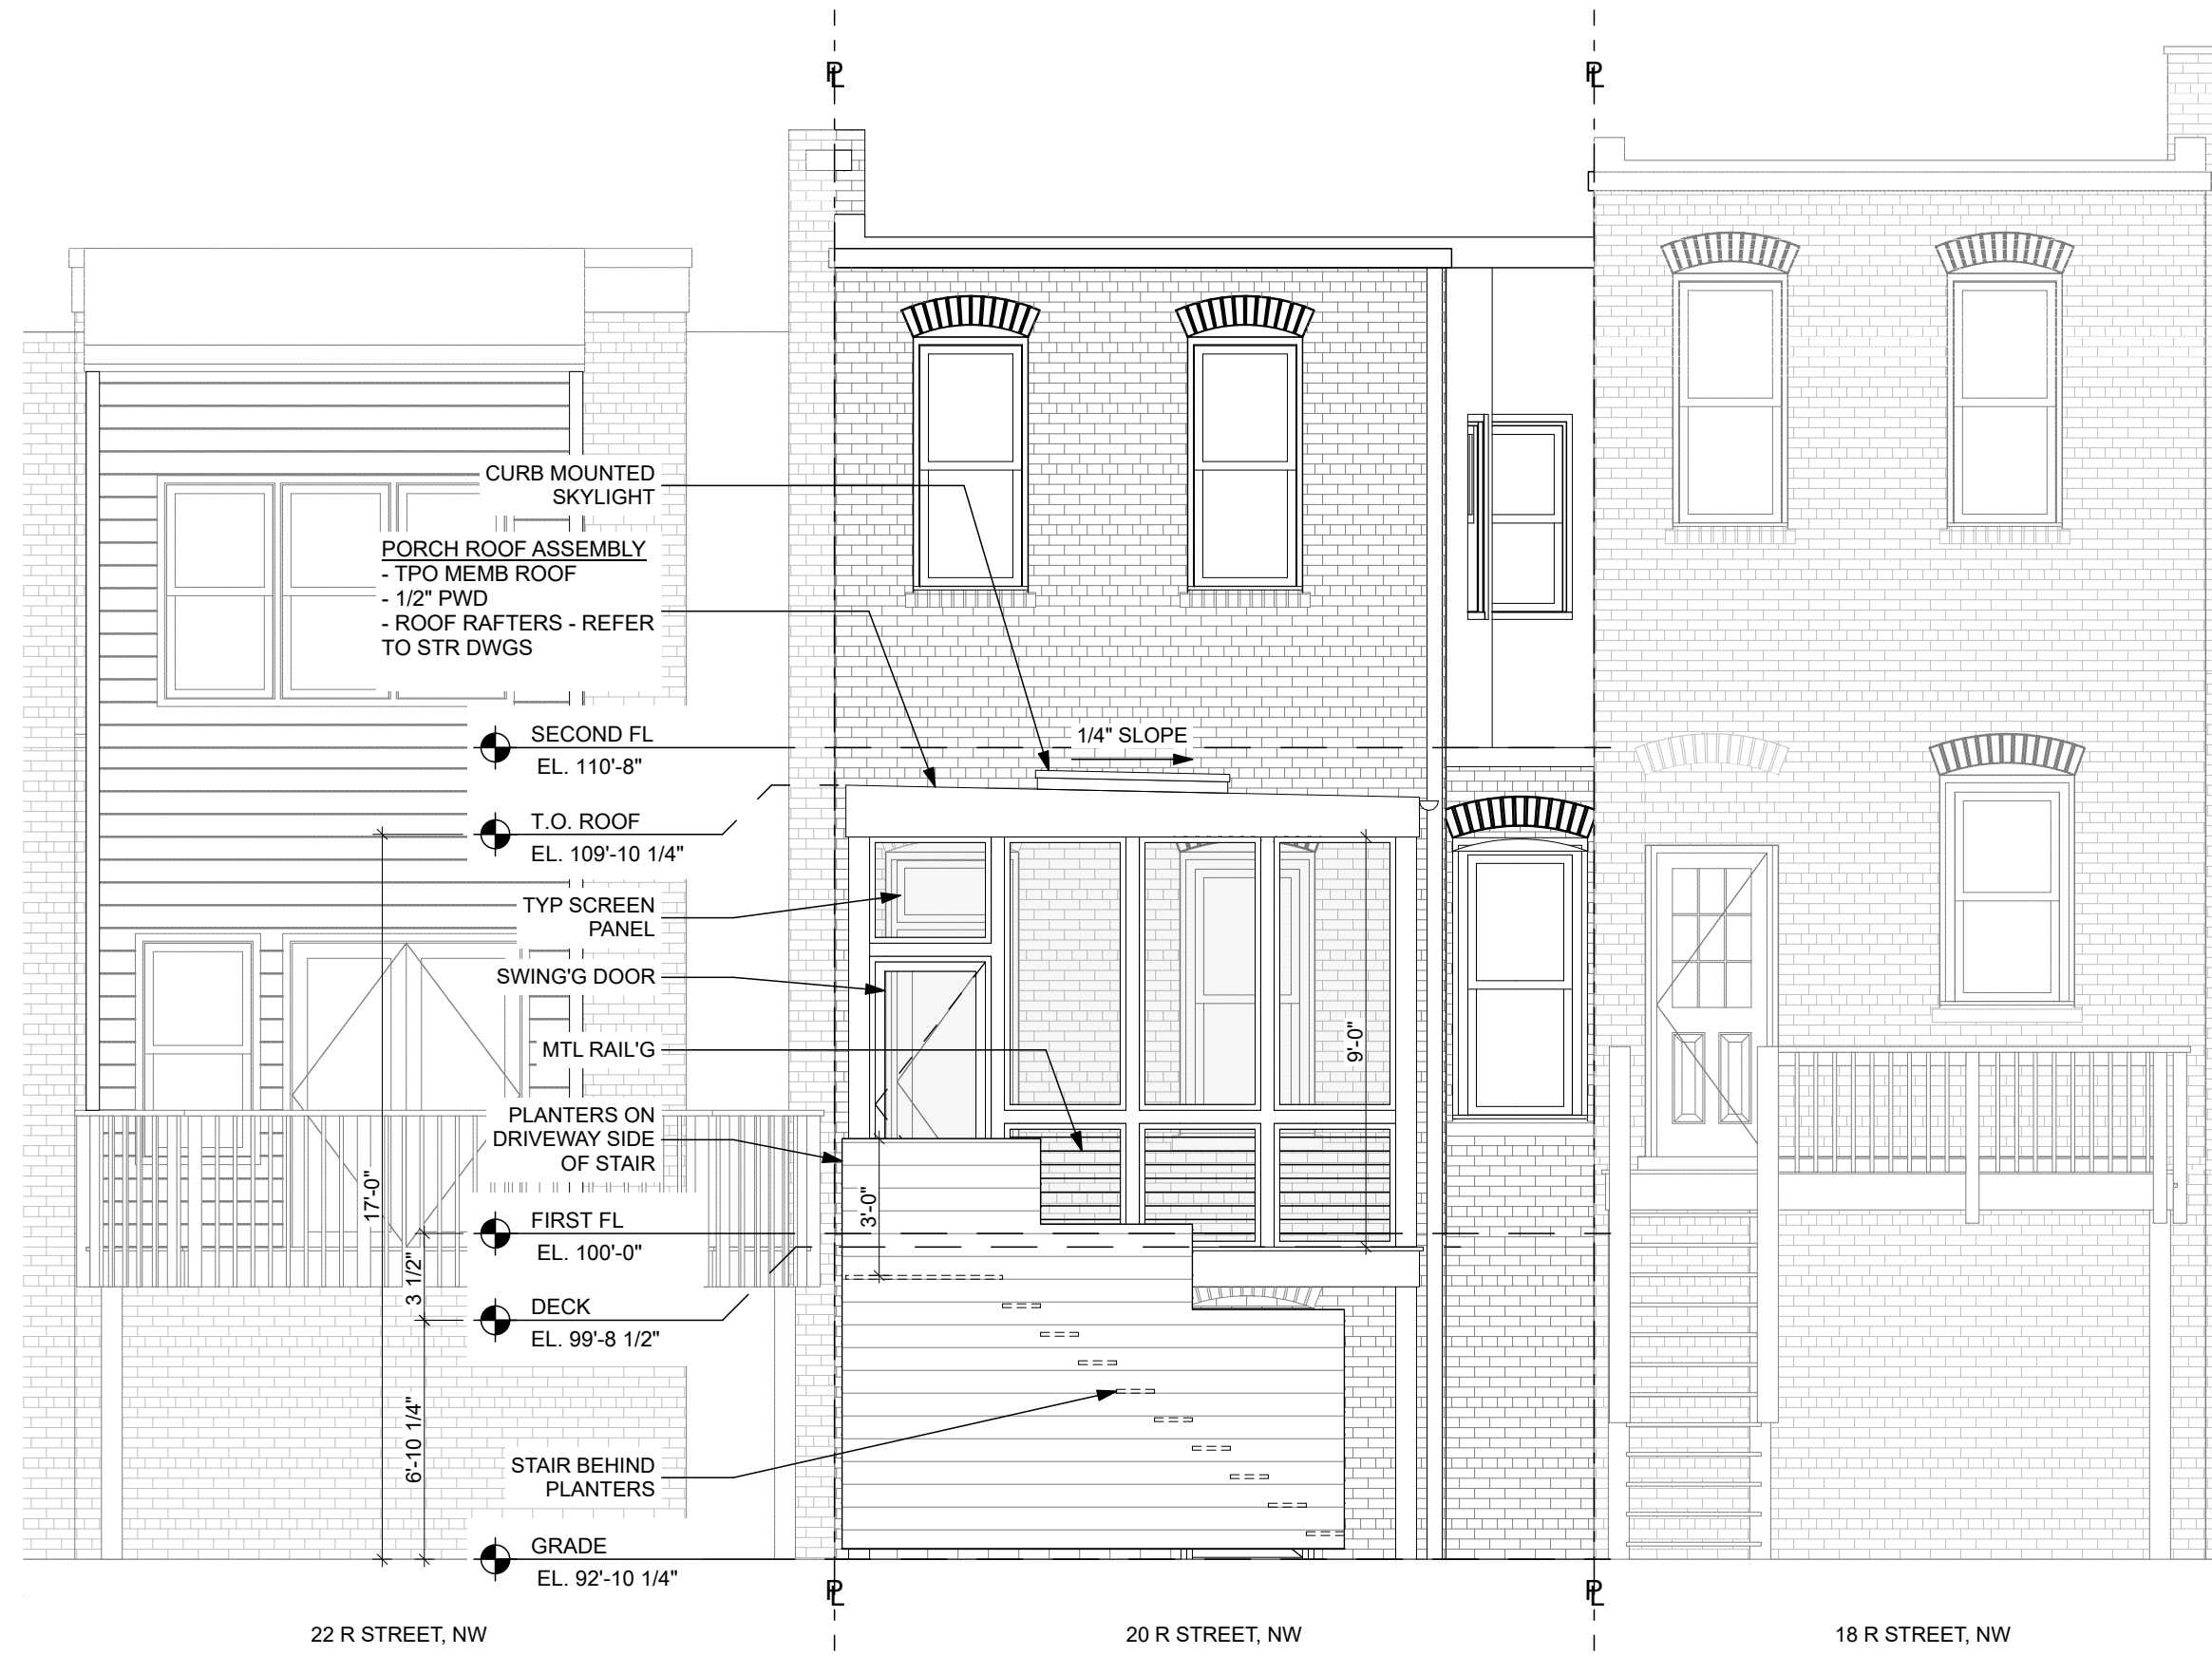

2 SOUTH ELEVATION
1/4" = 1'-0"

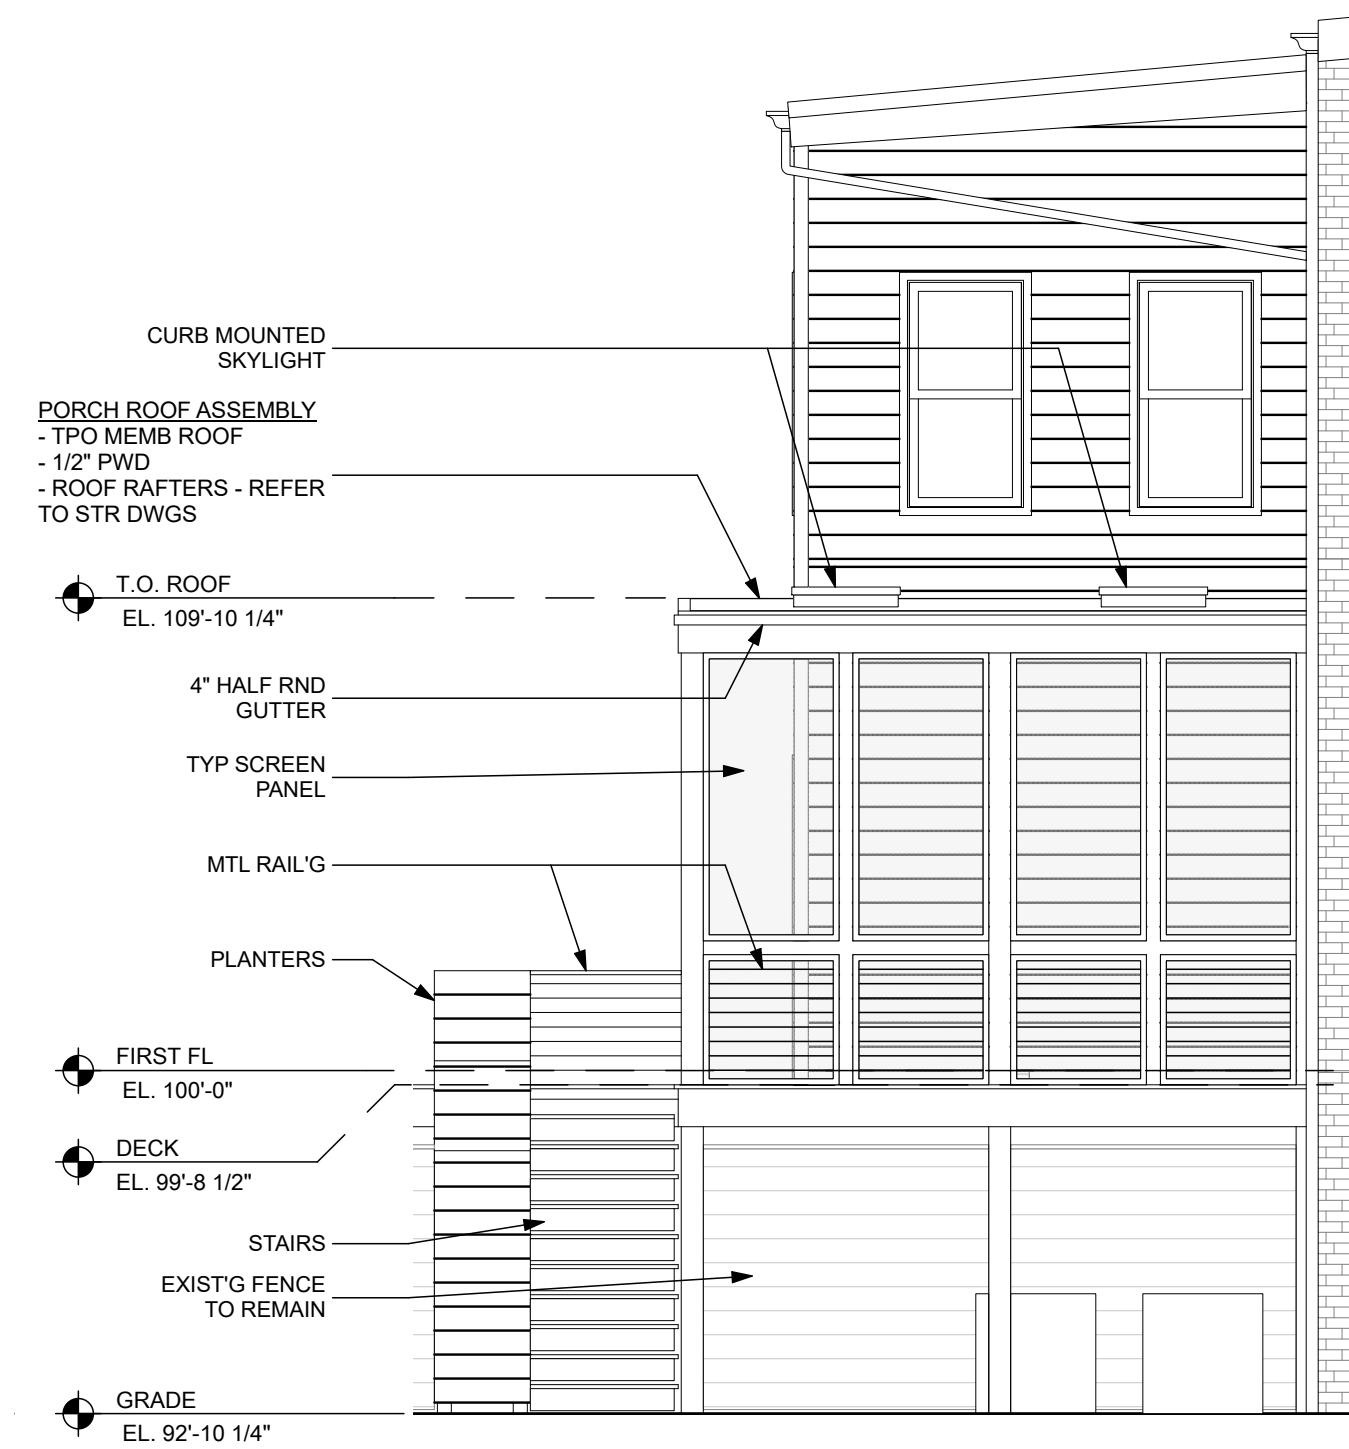

3 EAST ELEVATION
1/4" = 1'-0"

putnam architects

1826 POTOMAC AVENUE, SE
WASHINGTON, DC 20003

I HEREBY CERTIFY THAT THESE DOCUMENTS WERE
PREPARED OR APPROVED BY ME AND THAT I AM A
DULY LICENSED ARCHITECT (LICENSE NO.
ARC200365) UNDER THE LAWS OF THE DISTRICT OF
COLUMBIA ON BEHALF OF PUTNAM ARCHITECTS
(LICENSE NO. PDF000156)

COTTON-HARTMAN RESIDENCE PORCH

20 R STREET, NW
WASHINGTON, DC 20001

ISSUE

BZA SET

3.3.26

DRAWING	ELEVATIONS
SCALE	AS NOTED
JOB NMBR	2509

A201