

THIRD FLOOR ADDITION

1226 F ST NE, WASHINGTON DC 20002



1 VICINITY MAP
1" = 50'-0"

Project: 3RD FLOOR RESIDENTIAL ADDITION								
Project Address: 1226 F ST NE, Washington DC 20002								
Zoning District: RF-1 (Residential Flats)								
Site Area: 1973 sf								
Zoning Requirements for RF-1 District								
Building Height	Number of stories	Percentage of Lot Occupancy	Building floor plate @ 60% lot occupancy	Number of Dwelling units	Front Setback	side setback	Rear Setback	
35 ft.	3	60%	1,183 sf	4	No lesser or greater than existing setbacks on the same block	0 required or 5 ft when provided	20 ft	
EXISTING BUILDING PROVISIONS								
Building Height	Number of stories	Percentage of Lot Occupancy	Building floor plate @ 1st floor	Number of Dwelling units	Front Setback	side setback	Rear Setback	Gross Floor area
22 ft.	2	82%	1,633 sf	4	Building face on property line with 4 ft bay projection	Face on property line at right side, 9.17' on left side	one ft. from face to rear property line	3,266 sf
PROPOSED 3RD FLOOR ADDITION								
Building Height	Number of stories	Percentage of Lot Occupancy	Building floor plate @ 3rd floor	Number of Dwelling units	Front Setback	side setback	Rear Setback	Gross Floor area
34'-9"	3	70%	1,381 sf (addition area)	4	Building face on property line with 4 ft bay projection	2'6" to property line at right side, 11' 8 1/2" to left side property line	one ft. from face to rear property line	4,647 sf (gross area of existing building with addition)
PARKING REQUIREMENTS FOR 3RD FLOOR ADDITION								
0 Spaces Required for Addition								
Provided in Existing site plan: 0 parking spaces								
Proposed with 3rd floor addition: 1 space								



PROPOSED 3RD FLOOR ADDITION TO AN EXISTING 2 STORY 4 UNIT APARTMENT

PROJECT NARRATIVE DESCRIPTION:

The project is located at 1226 F ST NE, Washington, DC. The property has an existing 4-unit two story building that has 2 dwelling units per story. Each unit is a typical 3-bedroom apartment unit that has a mirror layout with a common central staircase located between the 2 units per floor. The owner's goal is to add a third floor that will expand the area of the 2 existing upper-level units by converting them to 2 level units that have the living, dining, den, & kitchen space on the 2nd floor while 3 bedrooms and 2 bathrooms occupy the 3rd floor of each of the 2 expanded units. The goal is to expand each of the existing 2 bedroom units on the 2nd floor into 4 bedroom units after a 3rd floor is added. An enclosed stair is proposed to go up to the rooftop which is intended for outdoor terrace use and for solar panel installations. The 3rd floor addition is proposed to have a rear building face that is aligned to the rear face of the existing building which is approximately 2 ft to the rear property line. The rear property line is adjacent to a 5 ft. platted alley. A new open stair for each of the 2 units is proposed at the rear of the building from the 3rd floor leading to the rooftop terrace.

Owner

Mr. Barry Rodgers

1215 Independence Avenue SE
Washington DC 20003-1445
brodg67@gmail.com
phone: (240) 381-7637

Architectural Project Manager

Enrico Villaroman

413 Center St N
Vienna, VA 22180
(phone) 571-643-5010
email:ricovillaroman@gmail.com

Strutural Engineer

Bashir Ahmadi, Principal

STRUCTURIST CONSULTING ENGINEERS, PLLC
2210 Mount Vernon Ave., Suite 210
Alexandria, VA 22301
www.structuristeng.com
(phone) (619)764-8232
email: bahmadi@strcuturisteng.com



GENERAL	
A000	COVER

ARCHITECTURE	
A200	EXISTING FLOOR PLANS & ROOF PLAN
A201	PROPOSED 1ST FLOOR
A202	PROPOSED SECOND & THIRD FLOOR PLANS
A203	PROPOSED ROOF PLAN & AXONOMETRIC VIEWS
A301	EXISTING EXTERIOR ELEVATIONS
A302	ISOMETRIC VIEWS OF EXISTING BUILDING
A304	PROPOSED EXTERIOR ELEVATIONS
A305	PROPOSED EXTERIOR ELEVATIONS

PRINT DATE 8/17/2026 3:06:16 AM

ISSUE DATE
BZA 08172026

PROJECT TITLE
THIRD FLOOR ADDITION

1226 F ST NE, WASHINGTON DC 20002


PROJECT NO. DESIGN REVIEW

DRAWING TITLE
COVER

DRAWN BY EV
QC CHECKED BY RK
CA REVIEWED BY TBD

DRAWING NUMBER
A000

PERMIT SET
AUGUST 17,2026

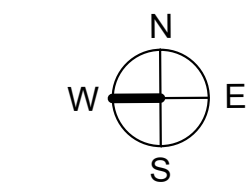

1 EXIS

1/4" = 1'-0"



2 EXIST
1/4" = 1'-0"

ISSUE DATE

PROJECT TITLE


1226 F ST NE, WASHINGTON
DC 20002

DRAWING TITLE


EXISTING FLOOR
PLANS & ROOF
PLAN

DRAWING NUMBER

A200

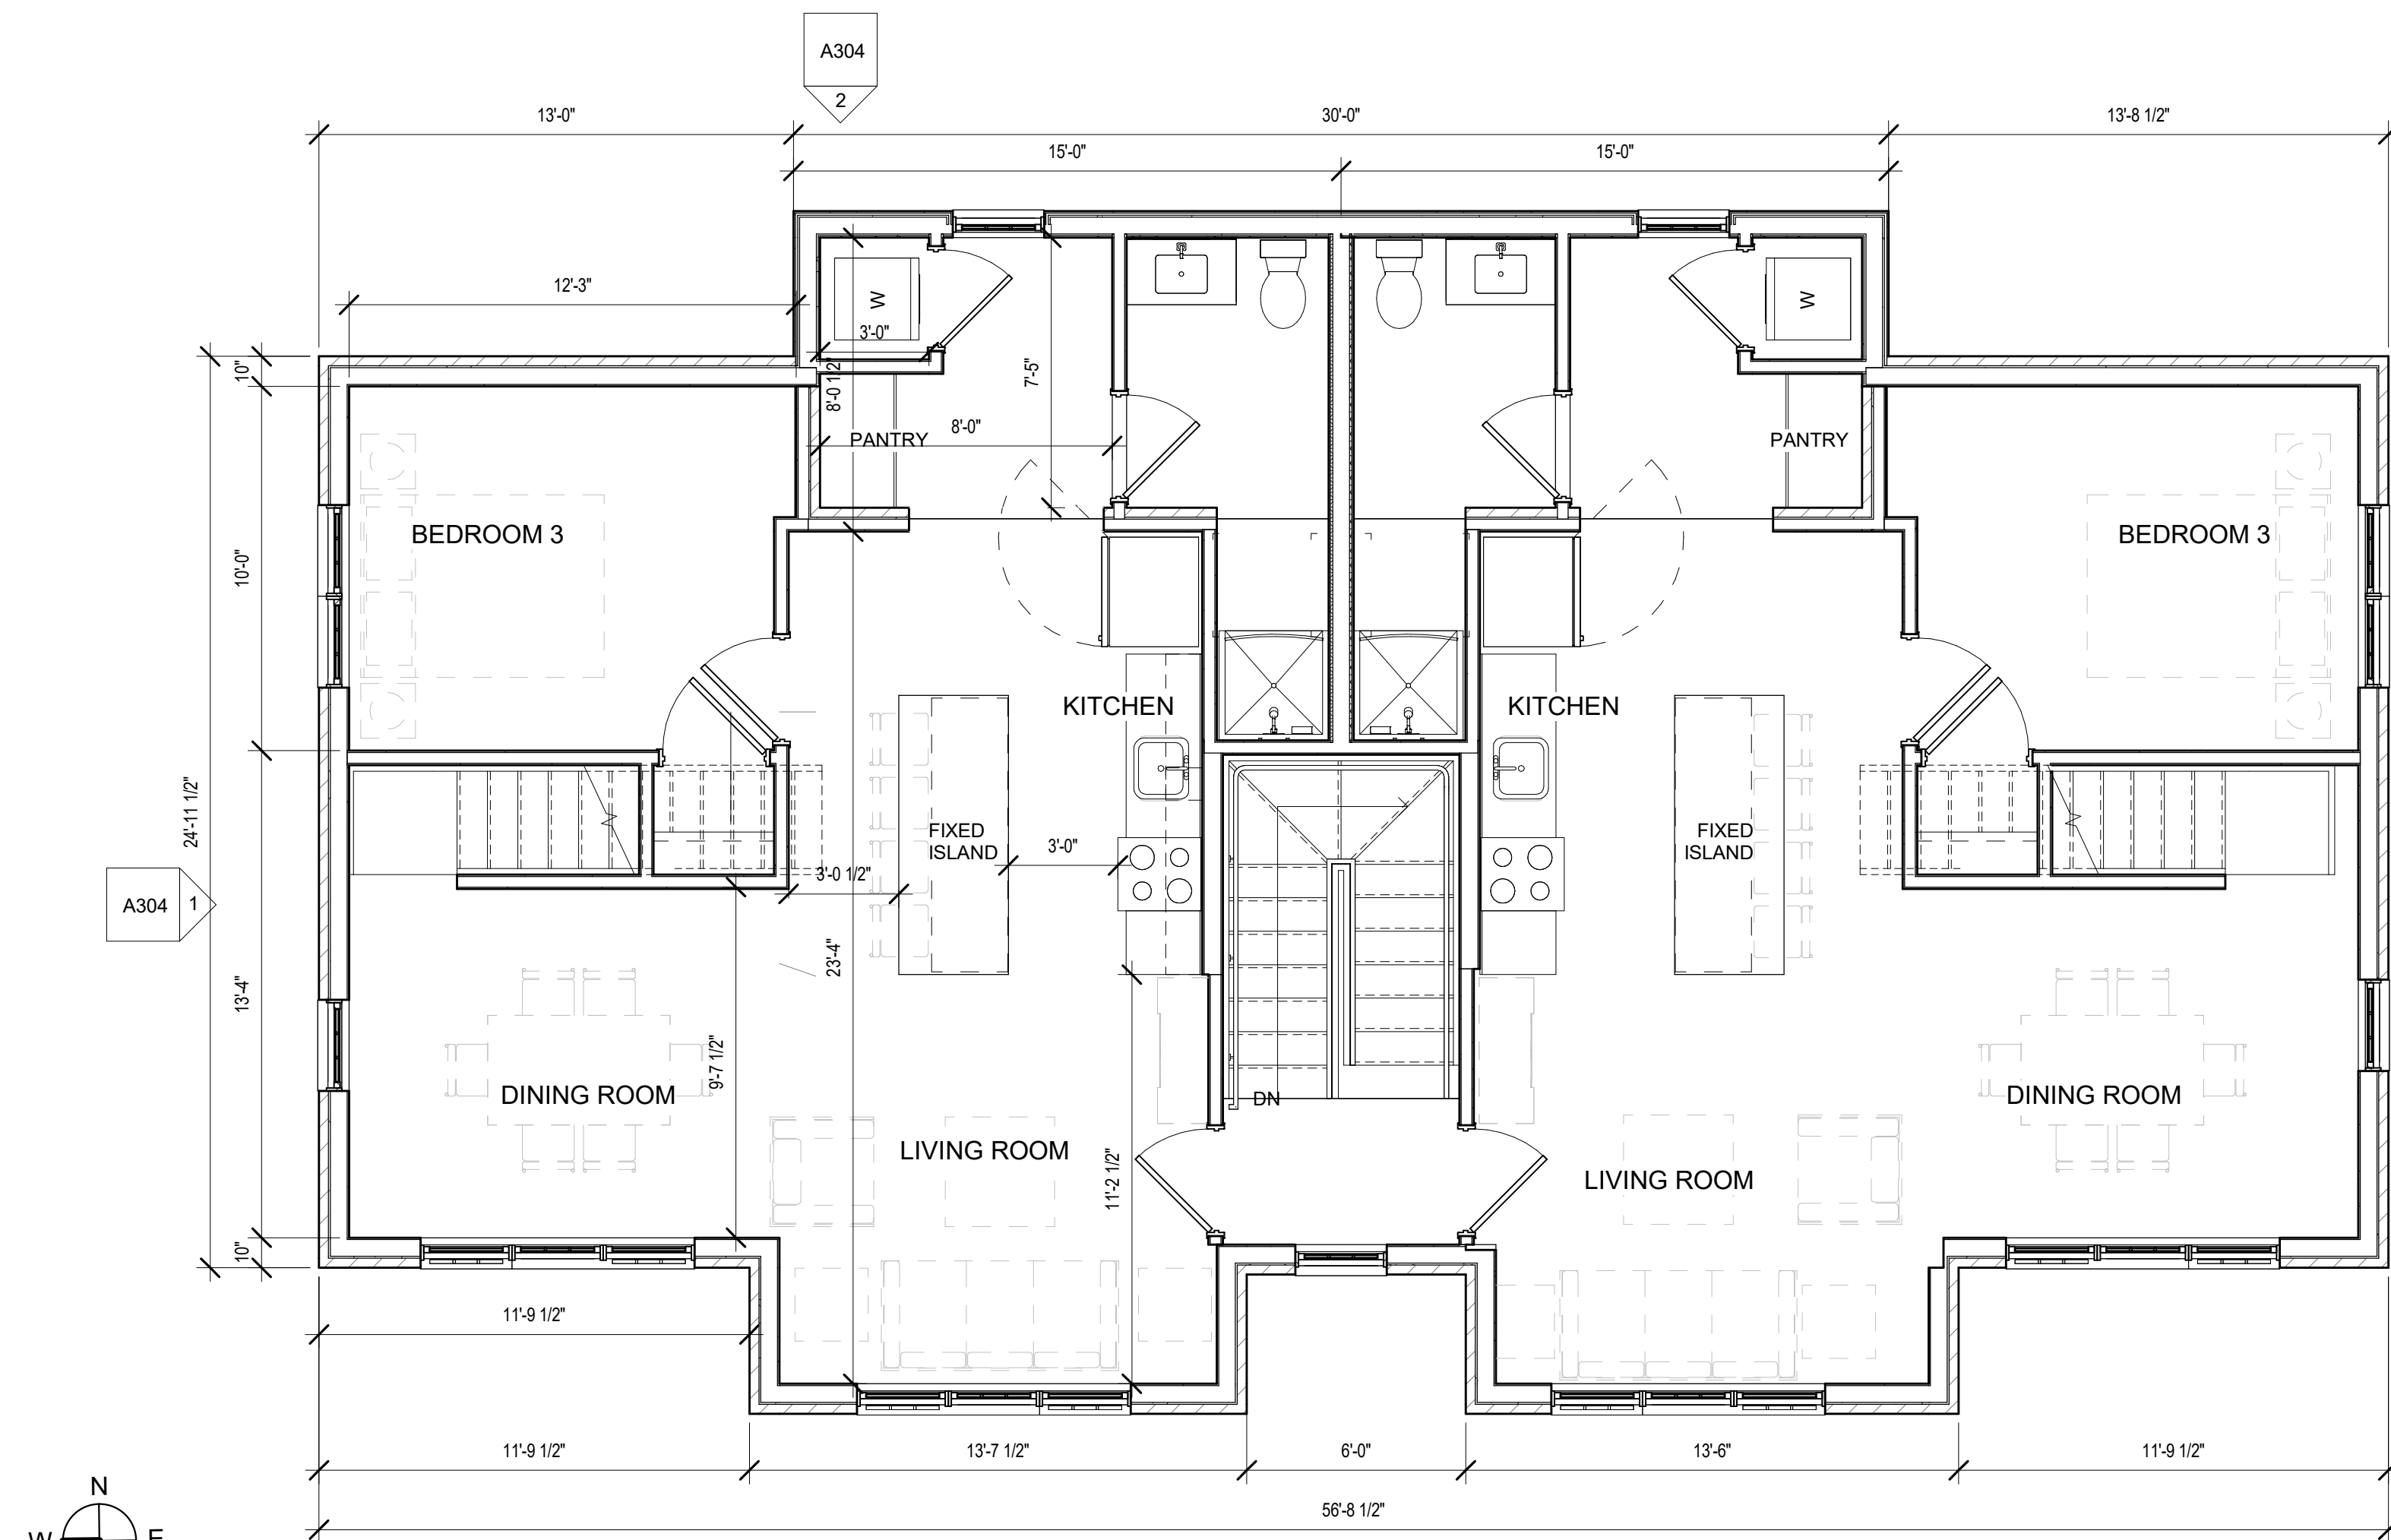

1 SECOND LEVEL FLOOR PROPOSED
1/4" = 1'-0"

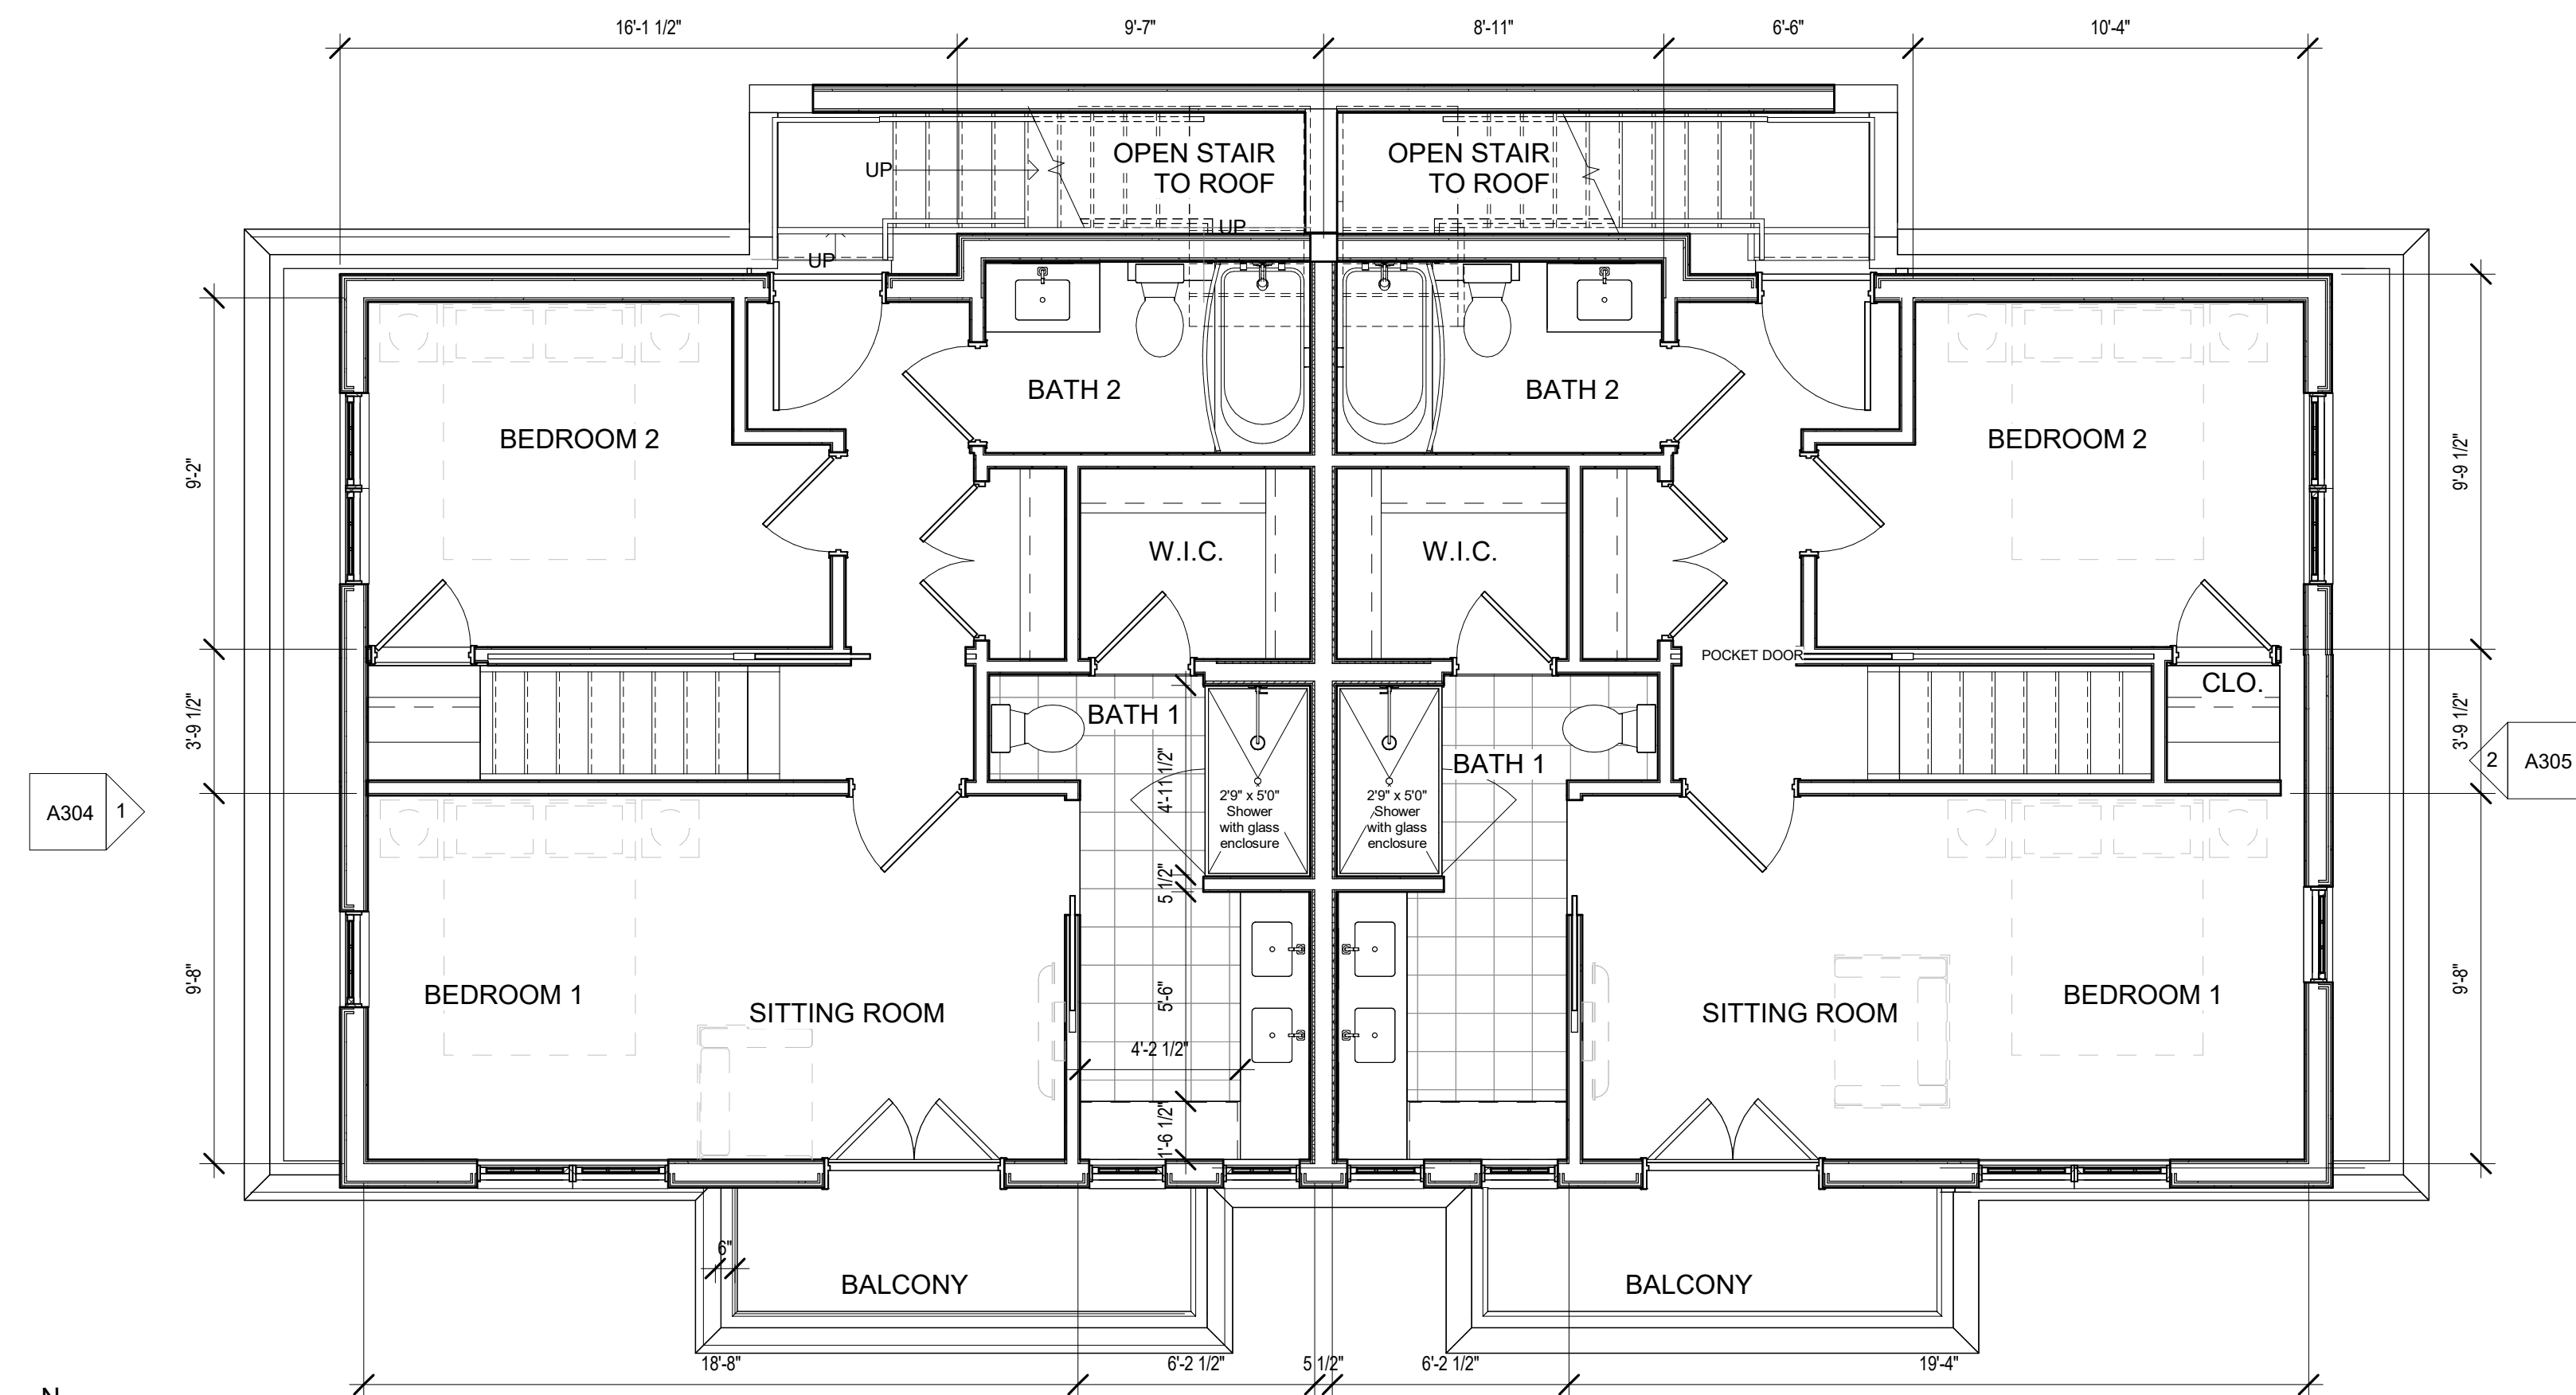

2 THIRD LEVEL FLOOR- 1,381 SF
1/4" = 1'-0"

PRINT DATE 1/27/2026 11:16:28 PM

ISSUE DATE

PERMIT SET

REVISION DATE

PROJECT TITLE

4 UNIT APARTMENT
ADDITION

1226 F ST NE, WASHINGTON
DC 20002

PROJECT NO. DESIGN REVIEW

DRAWING TITLE

PROPOSED
SECOND &
THIRD FLOOR
PLANS

DRAWN BY EV

QC CHECKED BY EV

CA REVIEWED BY TBD

DRAWING NUMBER

A202



① SOUTH ELEVATION (EXISTING)
1/4" = 1'-0"



③ WEST ELEVATION (EXISTING)
1/4" = 1'-0"



② REAR ELEVATION (EXISTING)
1/4" = 1'-0"



④ EAST ELEVATION (EXISTING)
1/4" = 1'-0"

PRINT DATE 1/28/2026 12:21:58 AM

ISSUE DATE

PERMIT SET 02122024

REVISION DATE

PROJECT TITLE

3RD FLOOR
ADDITION

1226 F ST NE, WASHINGTON
DC 20002

PROJECT NO. DESIGN REVIEW

DRAWING TITLE

EXISTING
EXTERIOR
ELEVATIONS


DRAWN BY EV

QC CHECKED BY HK

CA REVIEWED BY TBD

DRAWING NUMBER

A301
Rising Energy Adjustment
Columbia
No. 21475
EXHIBIT NO. 22A2

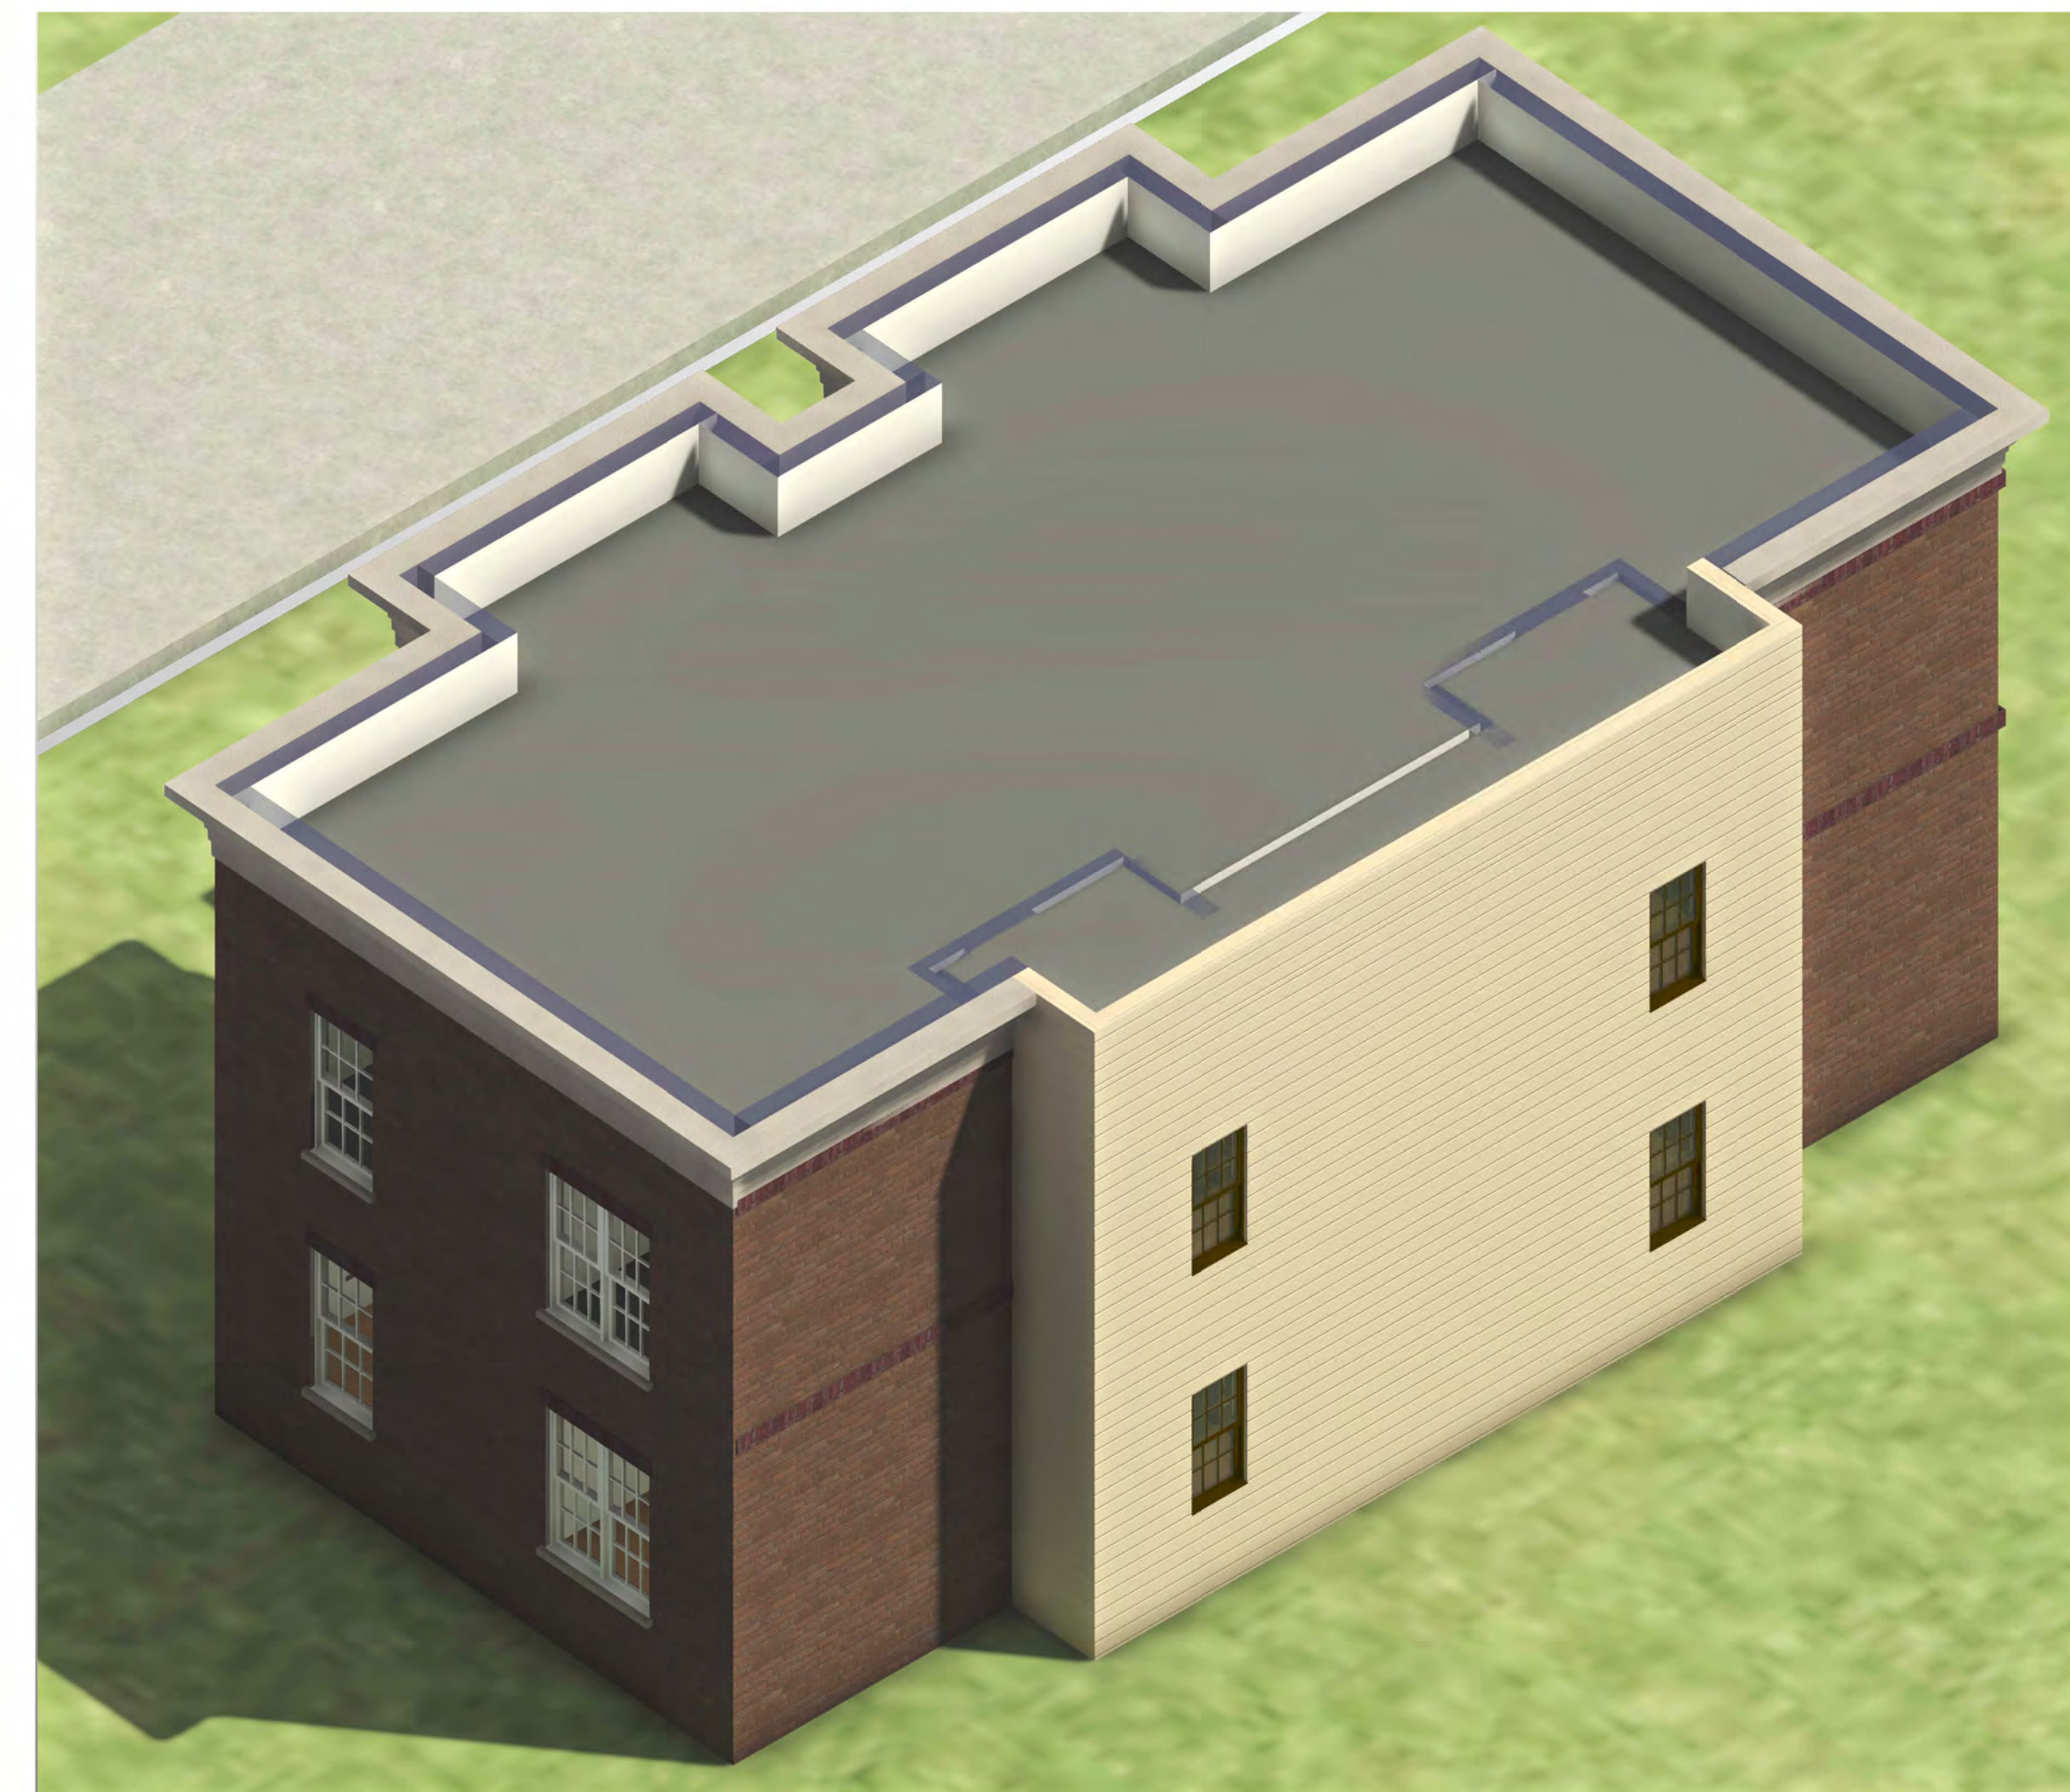

PRINT DATE 7/10/2026 11:43:04 AM	
ISSUE DATE	
02122024	
REVISION DATE	
PROJECT TITLE	
THIRD FLOOR ADDITION	
1226 F ST NE, WASHINGTON DC 20002	
PROJECT NO.	DESIGN REVIEW
DRAWING TITLE	
ISOMETRIC VIEWS OF EXISTING BUILDING	
DRAWN BY	EV
QC CHECKED BY	KK
CA REVIEWED BY	TBD
DRAWING NUMBER	
A302	

