



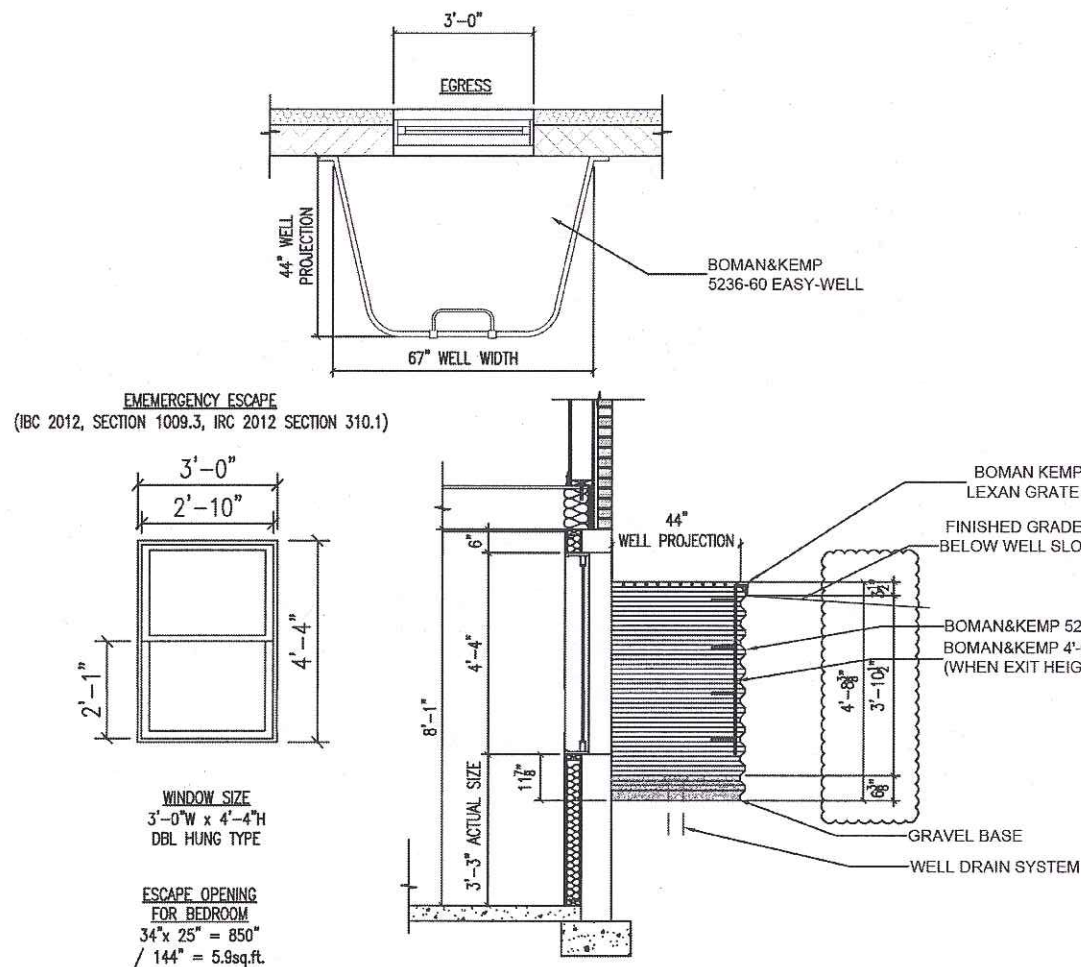

2 EGRESS WINDOW WELL DETAIL
SCALE: 1/4" = 1'-0"

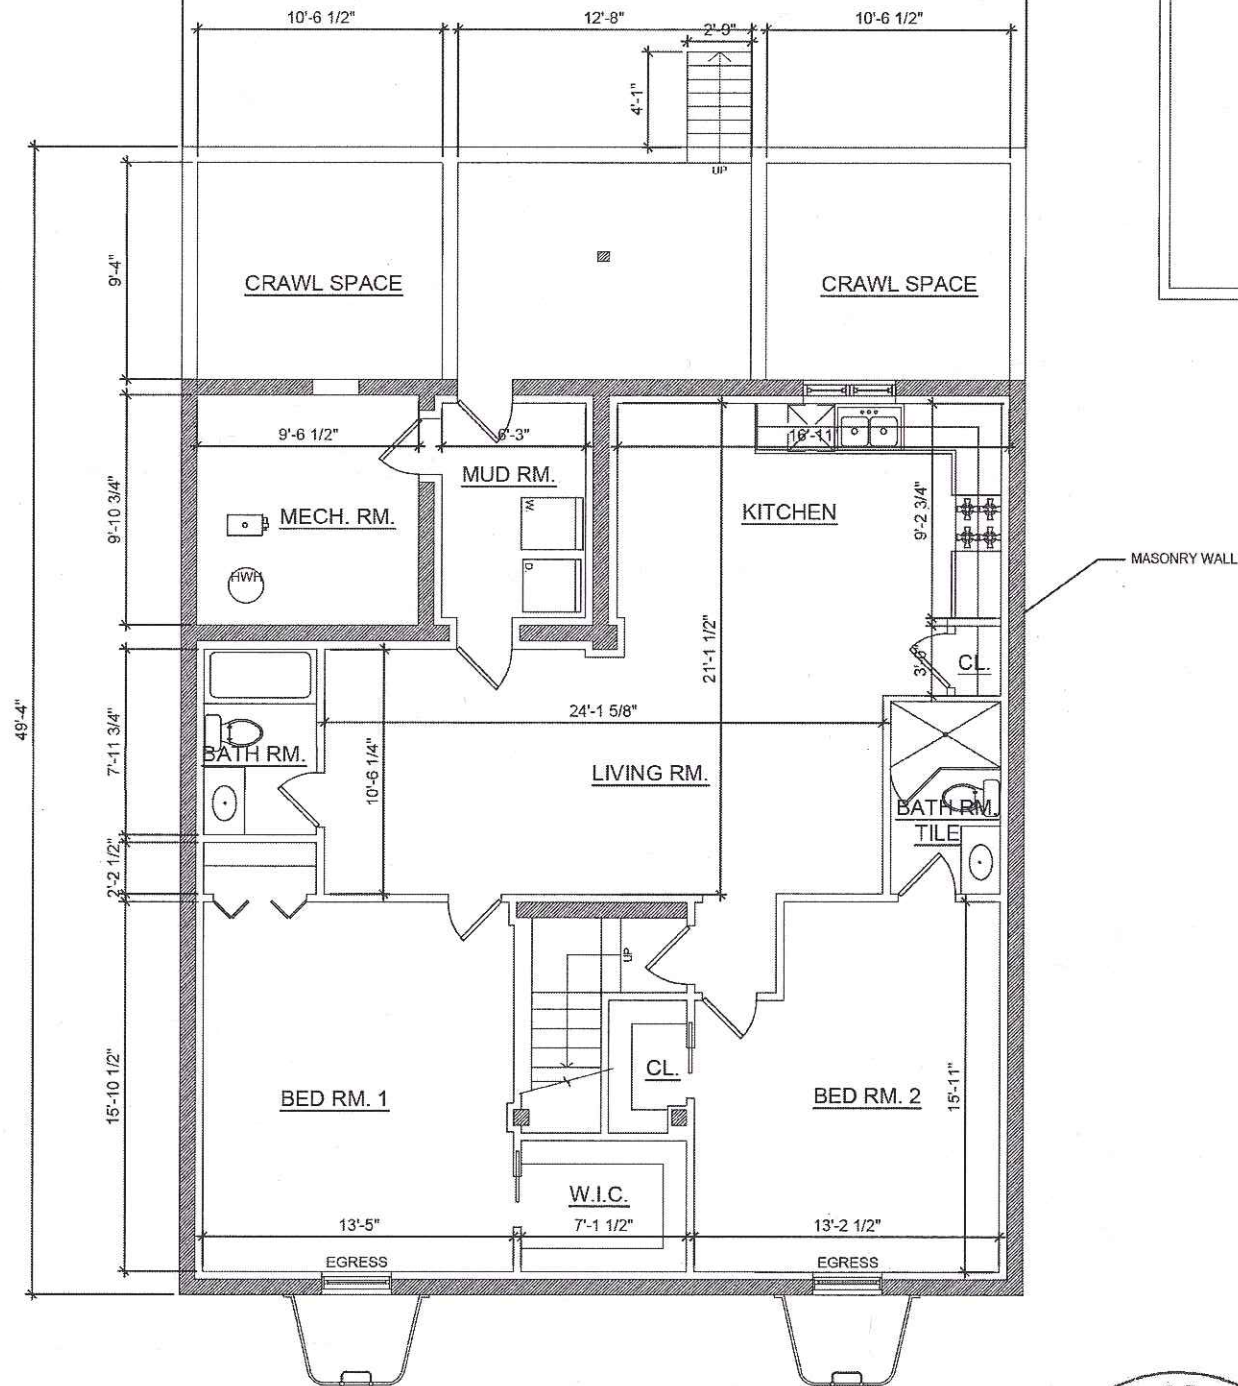

1 BASEMENT PLAN
SCALE: 1/8" = 1'-0"



PROJECT TITLE

MOONEY Residence
1350 QUEEN STREET N.E.
Washington DC 20002

DRAWING TITLE

BASEMENT
PLAN

DATE : 12-28-2019



SCALE: AS SHOWN

DRAWN BY: H.J.

CHECKED BY: CS L.

SHEET

Board of Zoning Adjustment
District of Columbia
CASE NO. 20275
EXHIBIT NO. 3

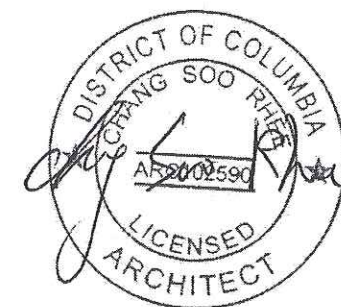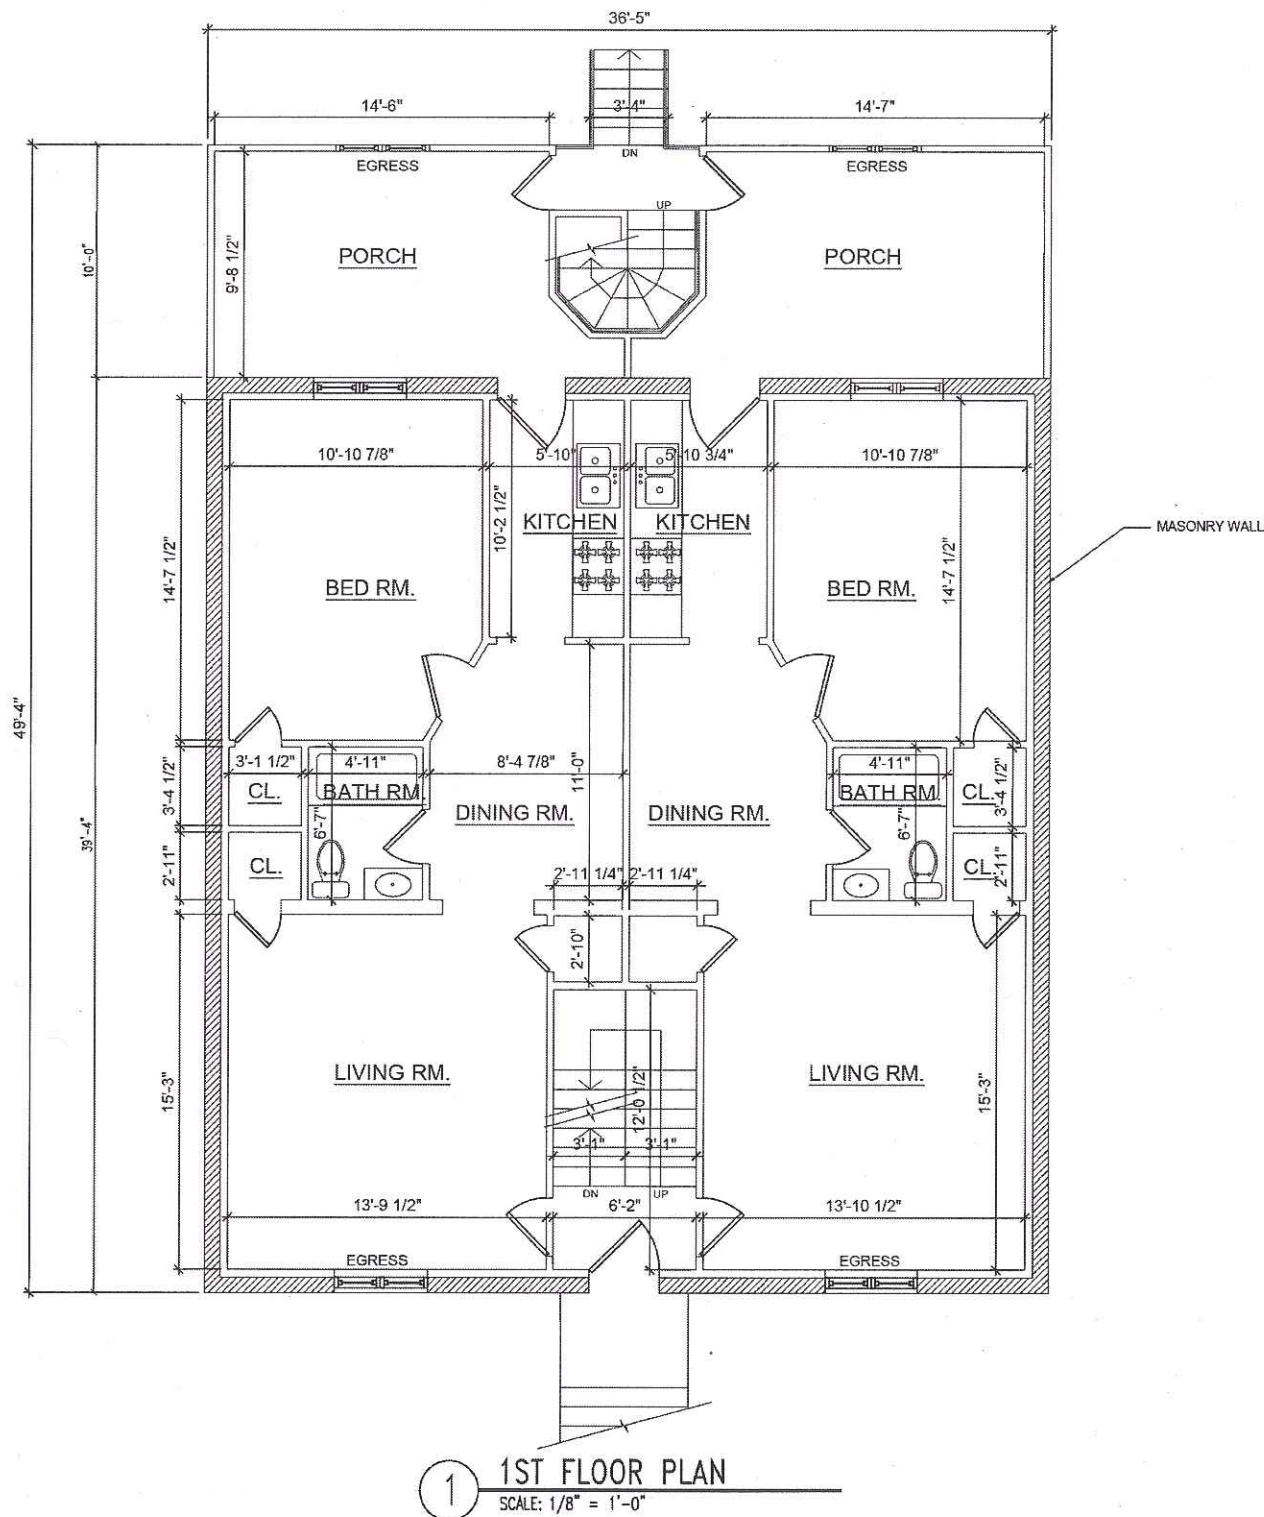

PROJECT TITLE

MOONEY Residence
1350 QUEEN STREET N.E.
Washington DC 20002

DRAWING TITLE

**1ST FLOOR
PLAN**

DATE : 12-28-2019


SCALE: AS SHOWN

DRAWN BY: H.J.


CHECKED BY: CS L

SHEET

A-2

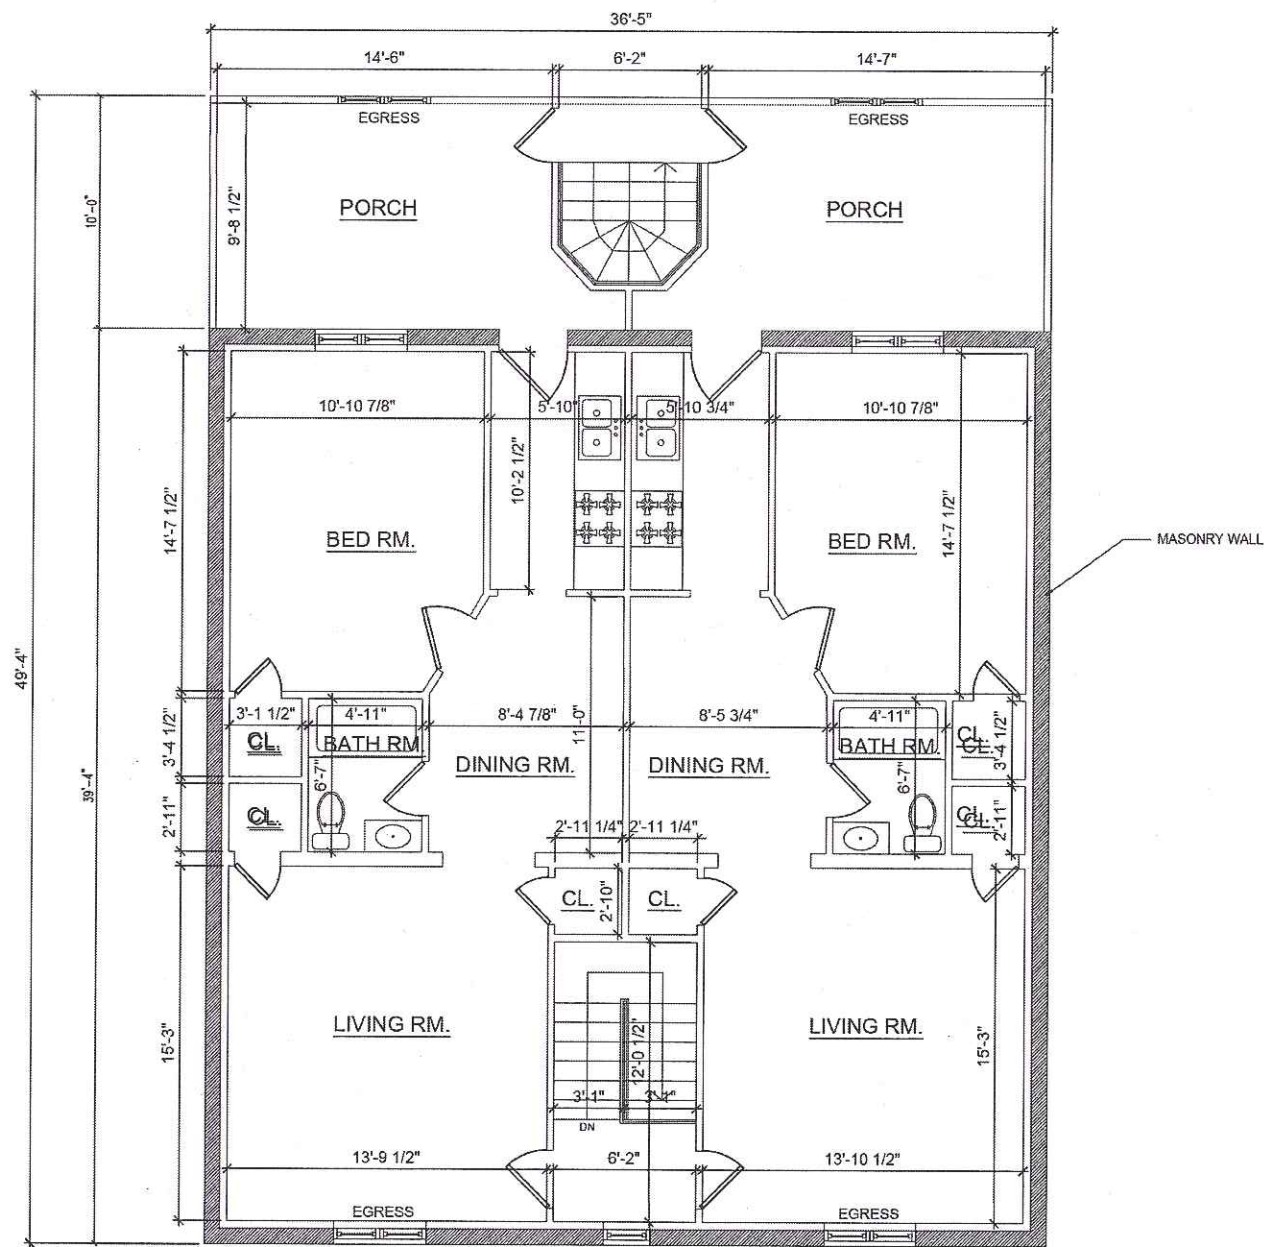

1 2ND FLOOR PLAN
SCALE: 1/8" = 1'-0"

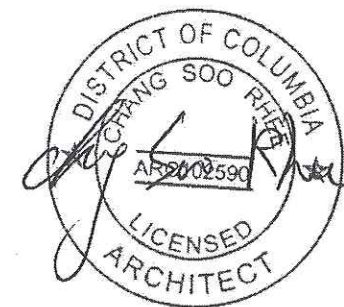

PROJECT TITLE

MOONEY Residence
1350 QUEEN STREET N.E.
Washington DC 20002

DRAWING TITLE

PROPOSED
FLOOR PLAN

DATE : 12-28-2019

SCALE: AS SHOWN

DRAWN BY: H.J.

CHECKED BY: CS L

SHEET

A-3