

1 1ST FLOOR PLAN
SCALE: 1/16" = 1'-0"

100% CD/ BID SET


PROJECT NAME
150 I STREET
WASHINGTON, DC

PROJECT NUMBER **WCS10**
OWNER
WC SMITH
1100 New Jersey Ave. SE
Suite 1000
Washington, DC 20003
OWNER'S PHONE 202.465.7010
OWNER CONTACT Brian Strott

ISSUE

MARK	DATE	DESCRIPTION
08.24.2015	08.24.2015	Schematic Design Set
04.22.2016	04.22.2016	Design Development
07.11.2016	07.11.2016	50% CD Set
07.12.2016	07.12.2016	Final To Grade (3rd PTY Rev)
09.19.2016	09.19.2016	Building Permit (3rd PTY Rev)
11.21.2016	11.21.2016	99% CD SET
05.10.2017	05.10.2017	100% CD/ BID SET
10.17.2017	10.17.2017	FOR CONSTRUCTION


SEAL

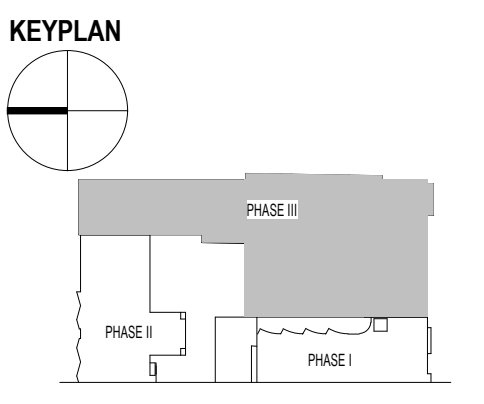

©2016 SK+I Architectural Design Group, LLC
THIS PROJECT IS PROTECTED BY COPYRIGHT
LAW AND INTERNATIONAL TREATIES

DRAWING TITLE
**1ST FLOOR
CONTEXT PLAN**

DATE 2017-05-10
SCALE 1/16" = 1'-0"

 

A204