


SITE PLAN
Scale: 1/16" = 1'-0"

 

PROJECT DATA

ADDRESS: 314 10TH ST SE
WASHINGTON, DC 20003

SQUARE: 0970, LOT: 0805
ZONE: RF-1
LOT AREA: 1,653 SF
RESIDENTIAL ROW SINGLE FAMILY

EXISTING GROSS SF = 2,931 SF
PROPOSED GROSS SF = 3,111 SF

EXISTING LOT COVERAGE: 1,116.5 SF = 67.5%
PROPOSED LOT COVERAGE: 1,156.4 = 70.0%

EXISTING REAR YARD: N/A
PROPOSED REAR YARD: N/A


EXISTING SIDE YARD: N/A
PROPOSED SIDE YARD: N/A


EXISTING STORIES: TWO
PROPOSED STORIES: UNCHANGED

EXISTING HEIGHT: 24'-2"
PROPOSED HEIGHT: UNCHANGED


PROJECT DESCRIPTION: INFILL THE DOGLEG AND ADD A SINGLE-STORY REAR ADDITION TO THE MAIN HOUSE AND RENOVATE THE EXISTING FIRST AND SECOND FLOORS. UNDERPIN AND EXTEND THE BASEMENT.

VICINITY MAP

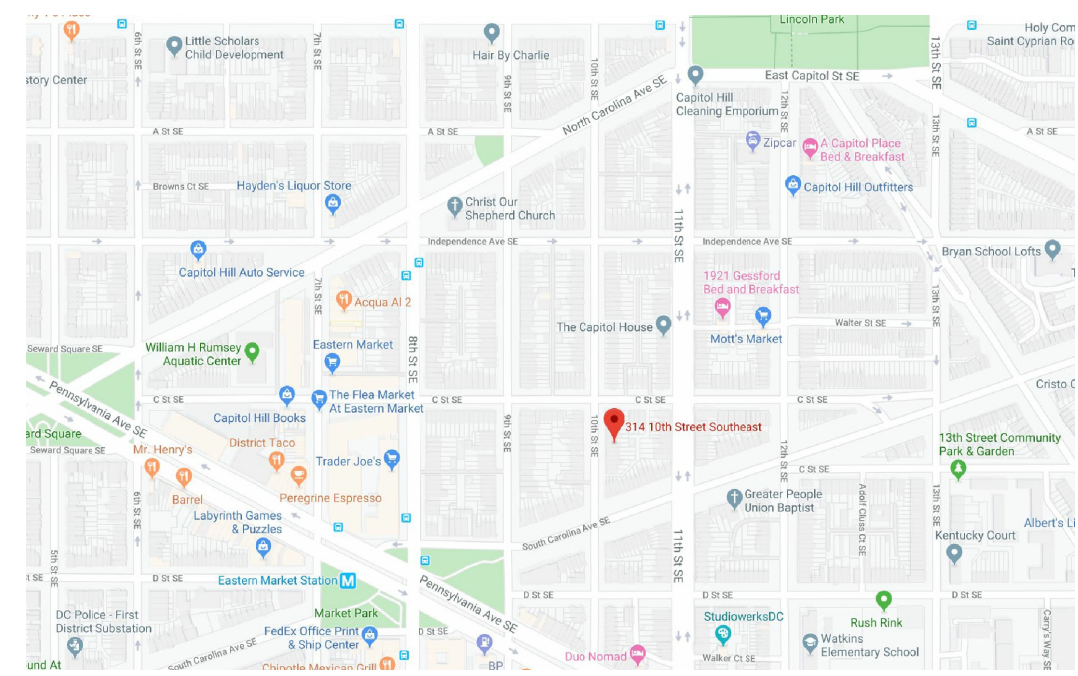

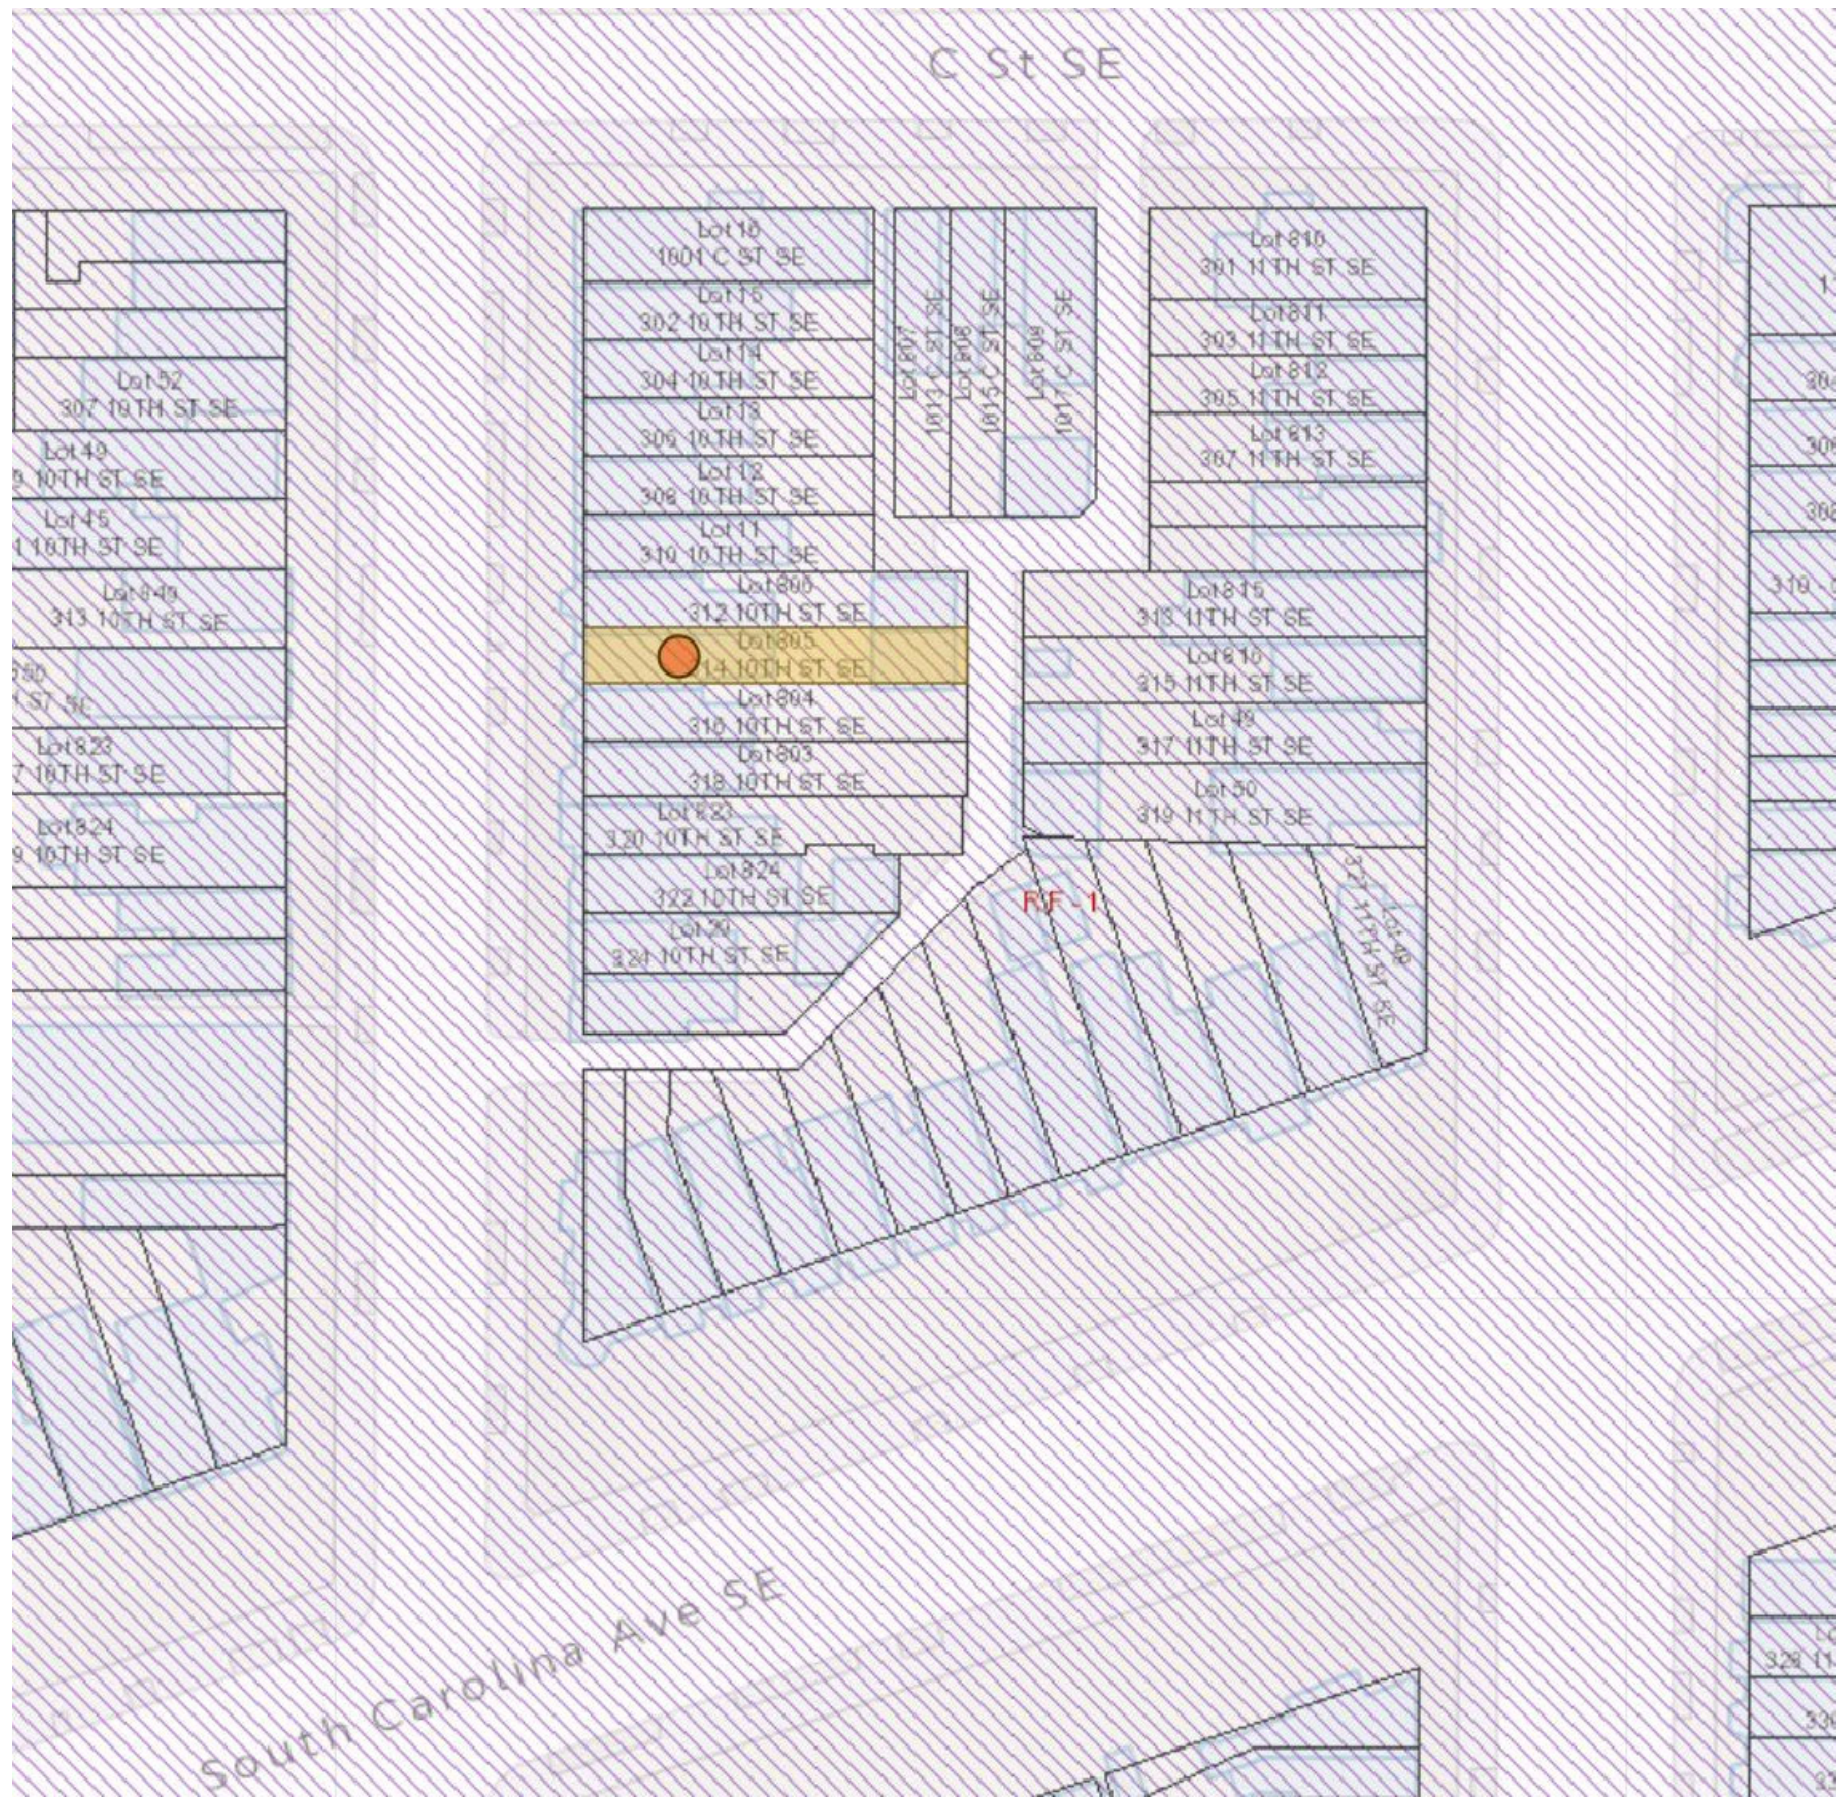


BLOCK PLAN
Scale: NTS

 

GREENFIELD - SULLIVAN RESIDENCE

314 10TH ST. SE WASHINGTON, DC 20003

September 1, 2020
BRITTINGHAM ARCHITECTURE PLLC


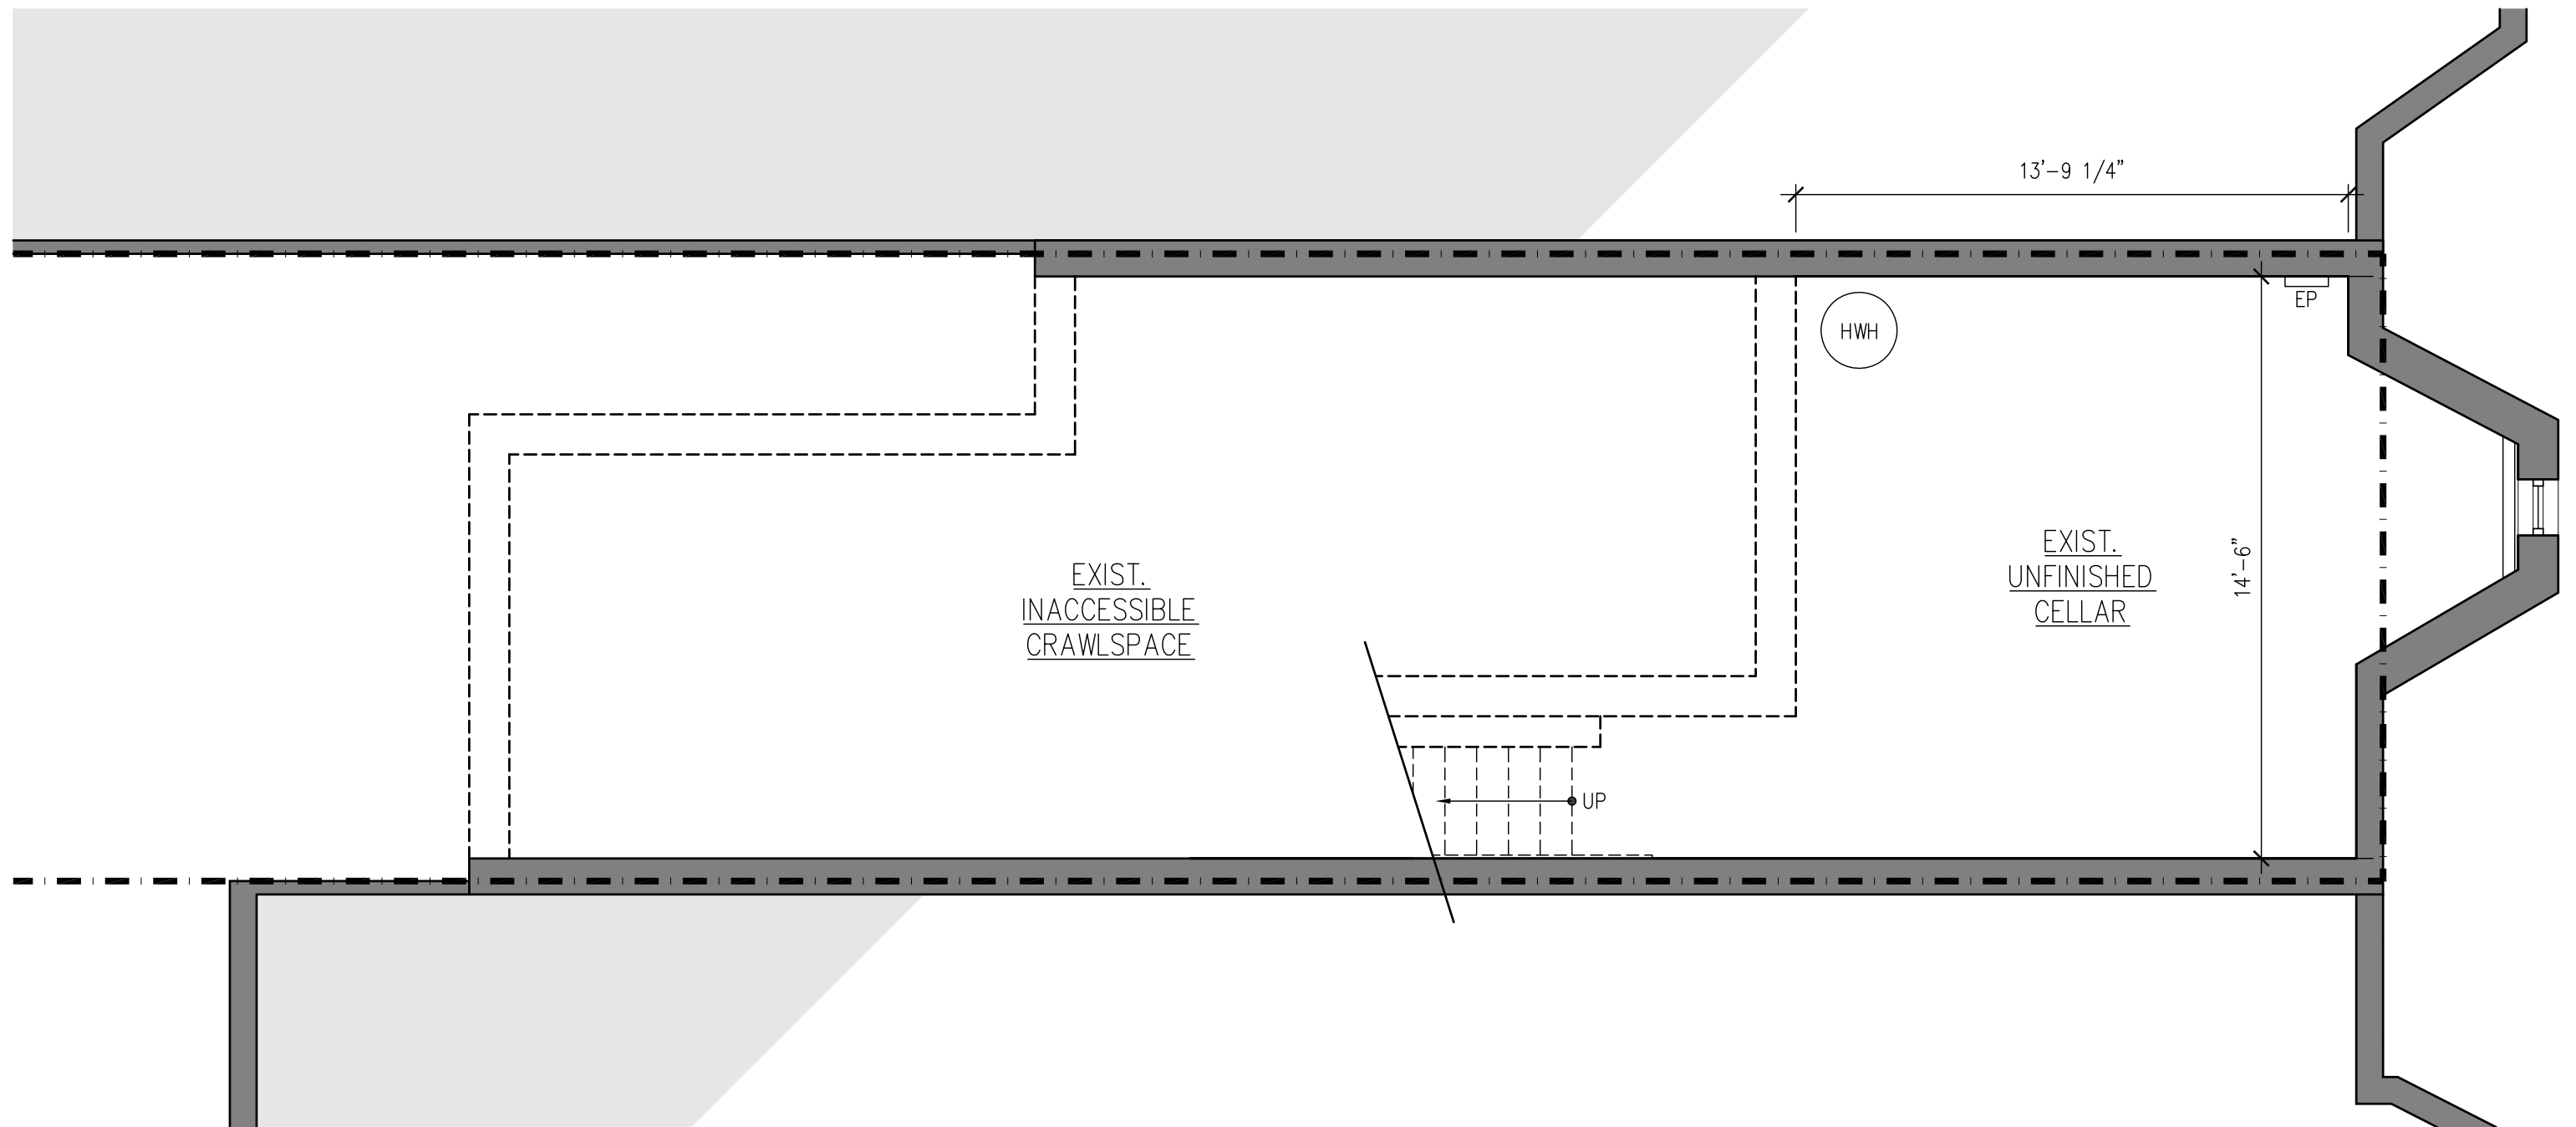



TYP. NOTES:

- 1. DASHED LINES INDICATE ELEMENTS TO BE REMOVED UNLESS NOTED OTHERWISE
- 2. DASHED LINES INDICATE ELEVMENT TO BE REMOVED UNO.

EXISTING / REMOVALS BASEMENT PLAN

Scale: 1/4" = 1'-0"

  


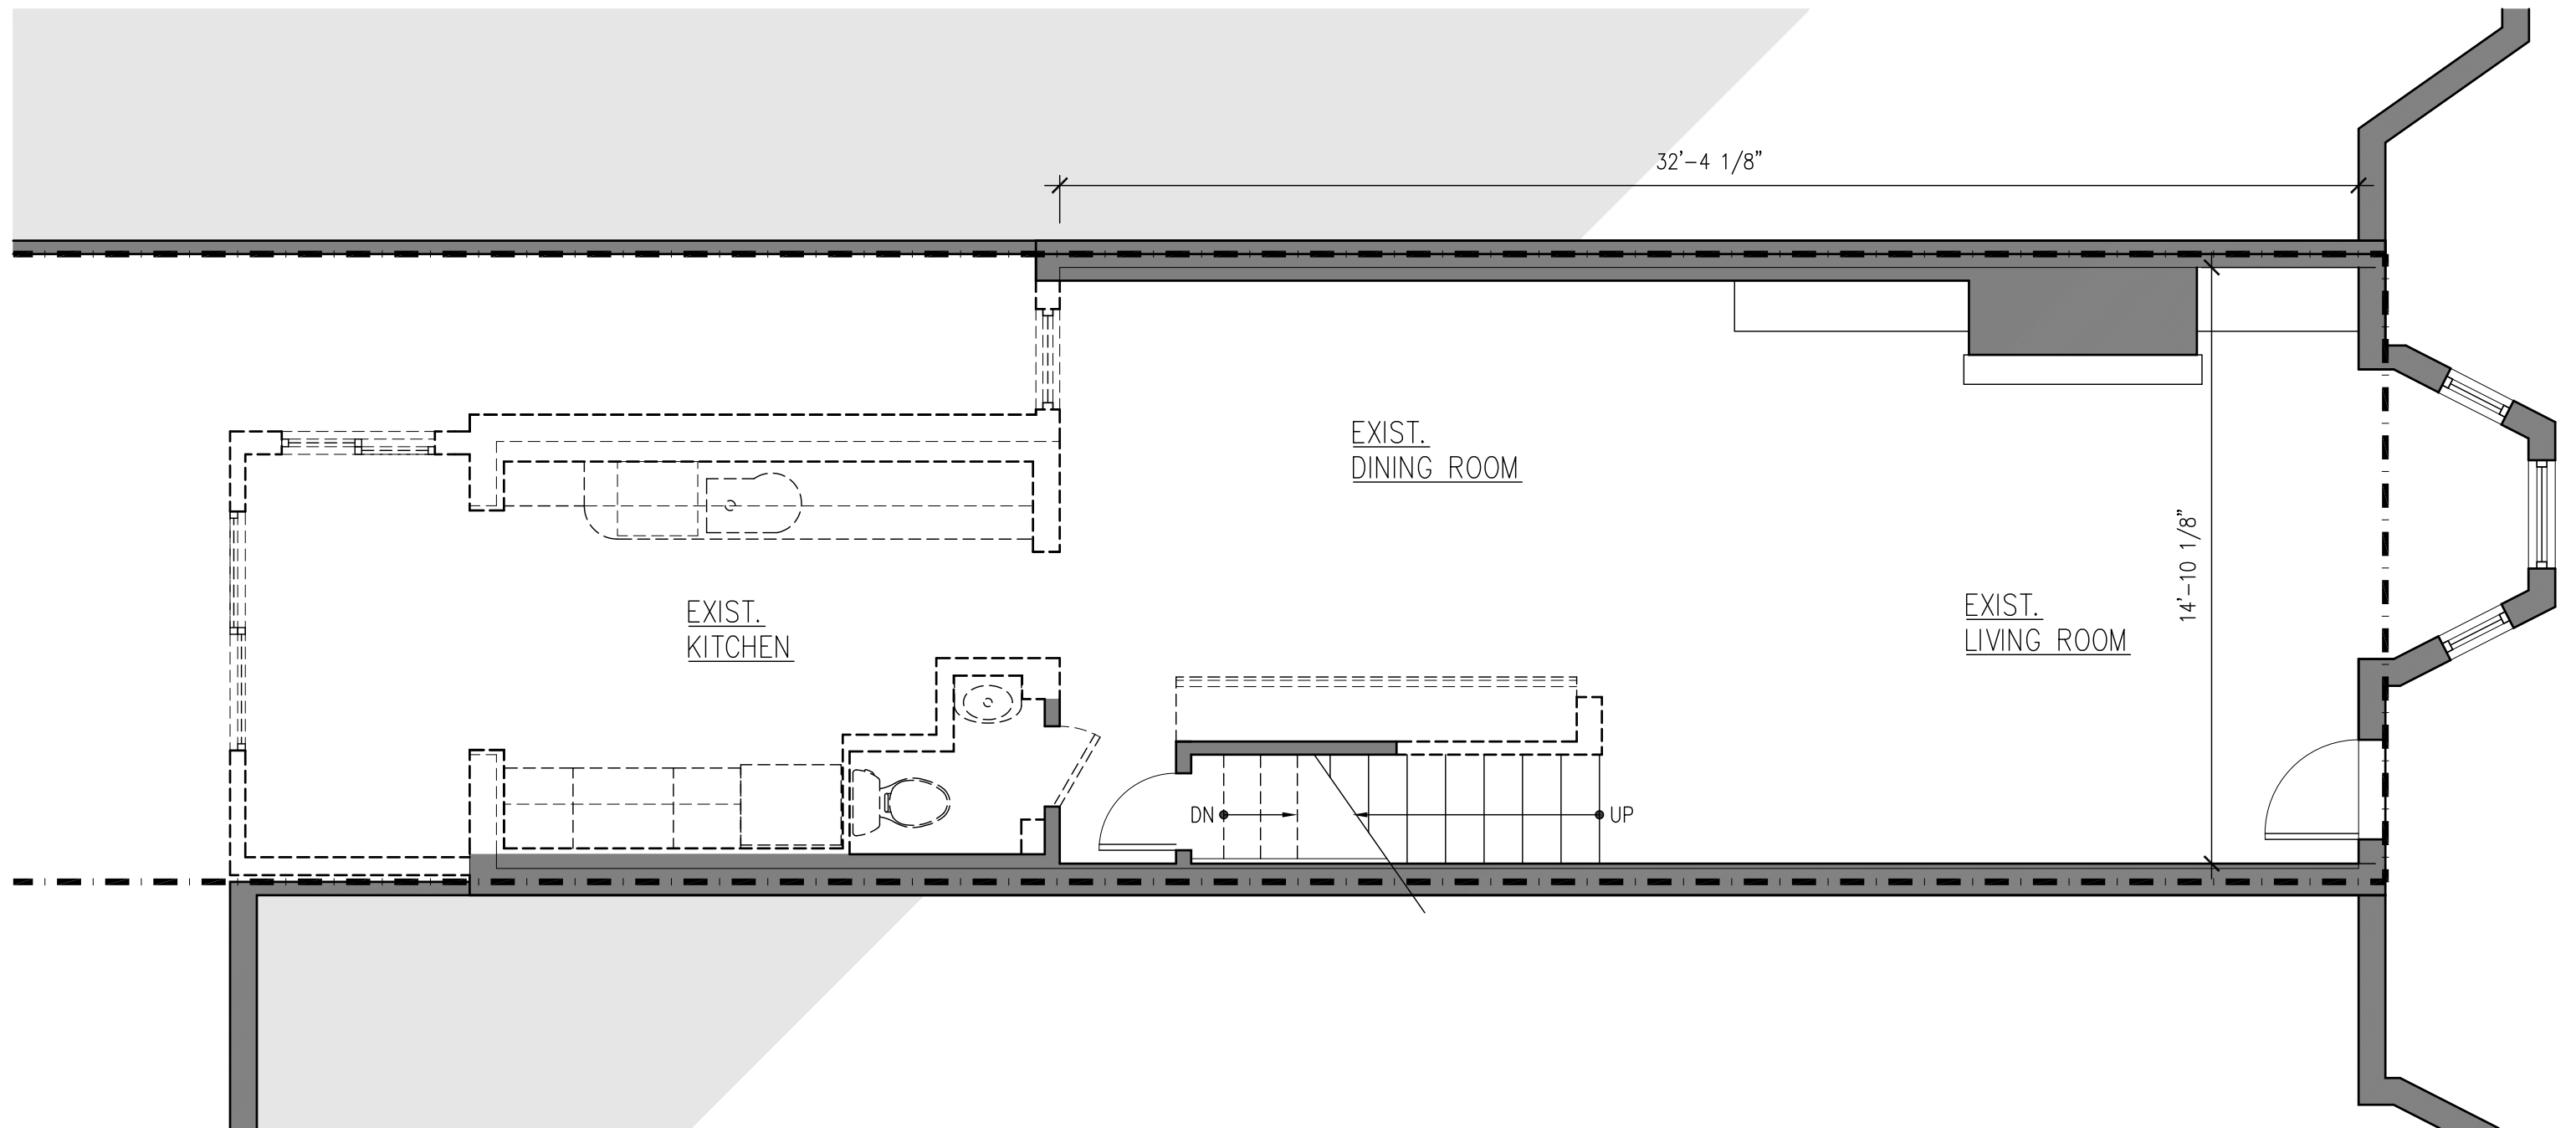



TYP. NOTES:

- 1. DASHED LINES INDICATE ELEMENTS TO BE REMOVED UNLESS NOTED OTHERWISE
- 2. DASHED LINES INDICATE ELEVMENT TO BE REMOVED UNO.

EXISTING / REMOVALS FIRST FLOOR

Scale: 1/4" = 1'-0"

  


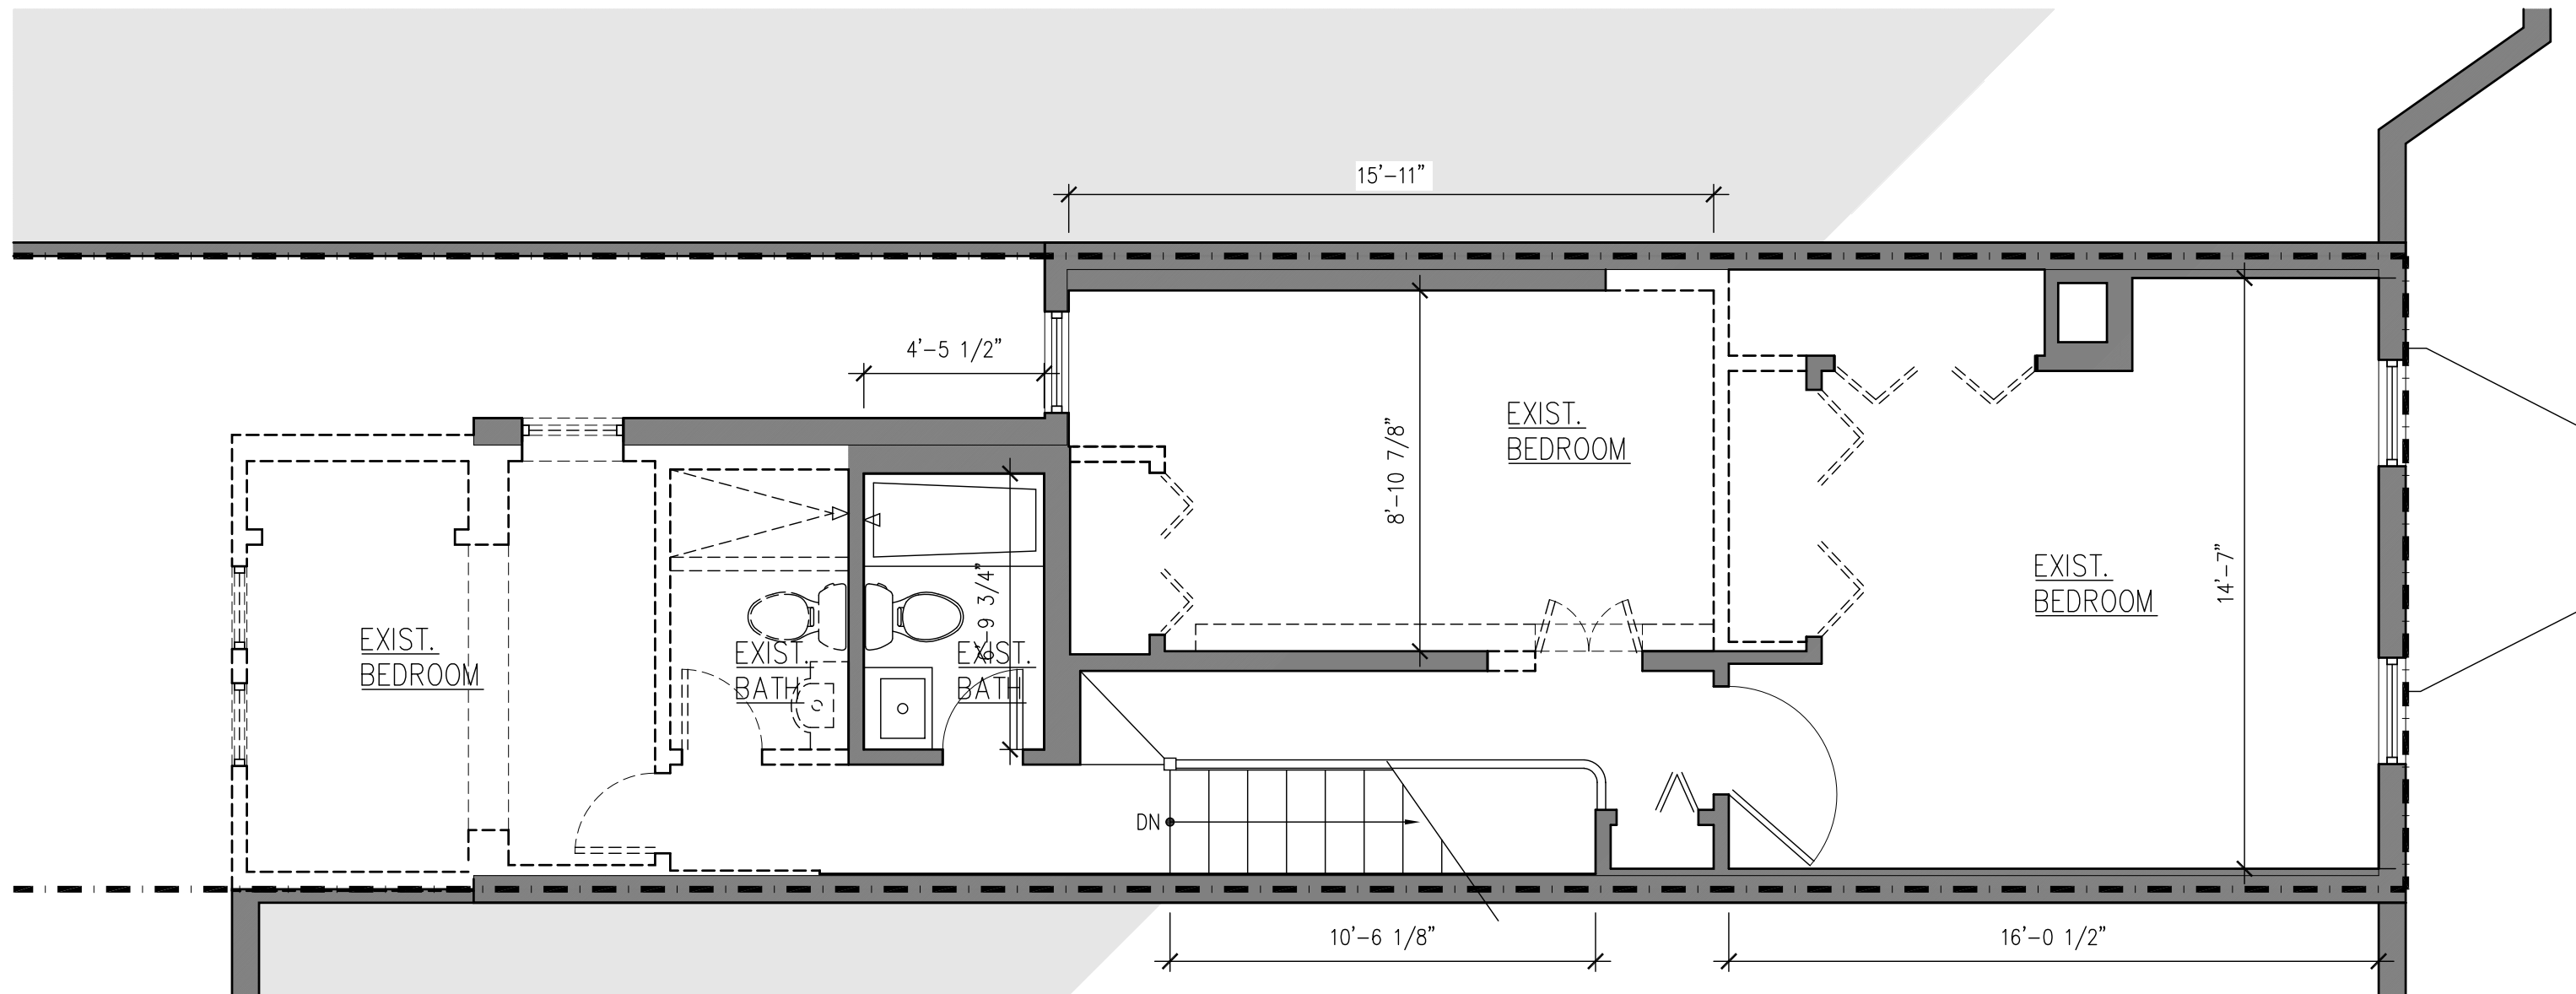



TYP. NOTES:

1. DASHED LINES INDICATE ELEMENTS TO BE REMOVED UNLESS NOTED OTHERWISE
2. DASHED LINES INDICATE ELEMENT TO BE REMOVED UNO.


EXISTING/REMOVALS - SECOND FLOOR

Scale: 1/4" = 1'-0"

  


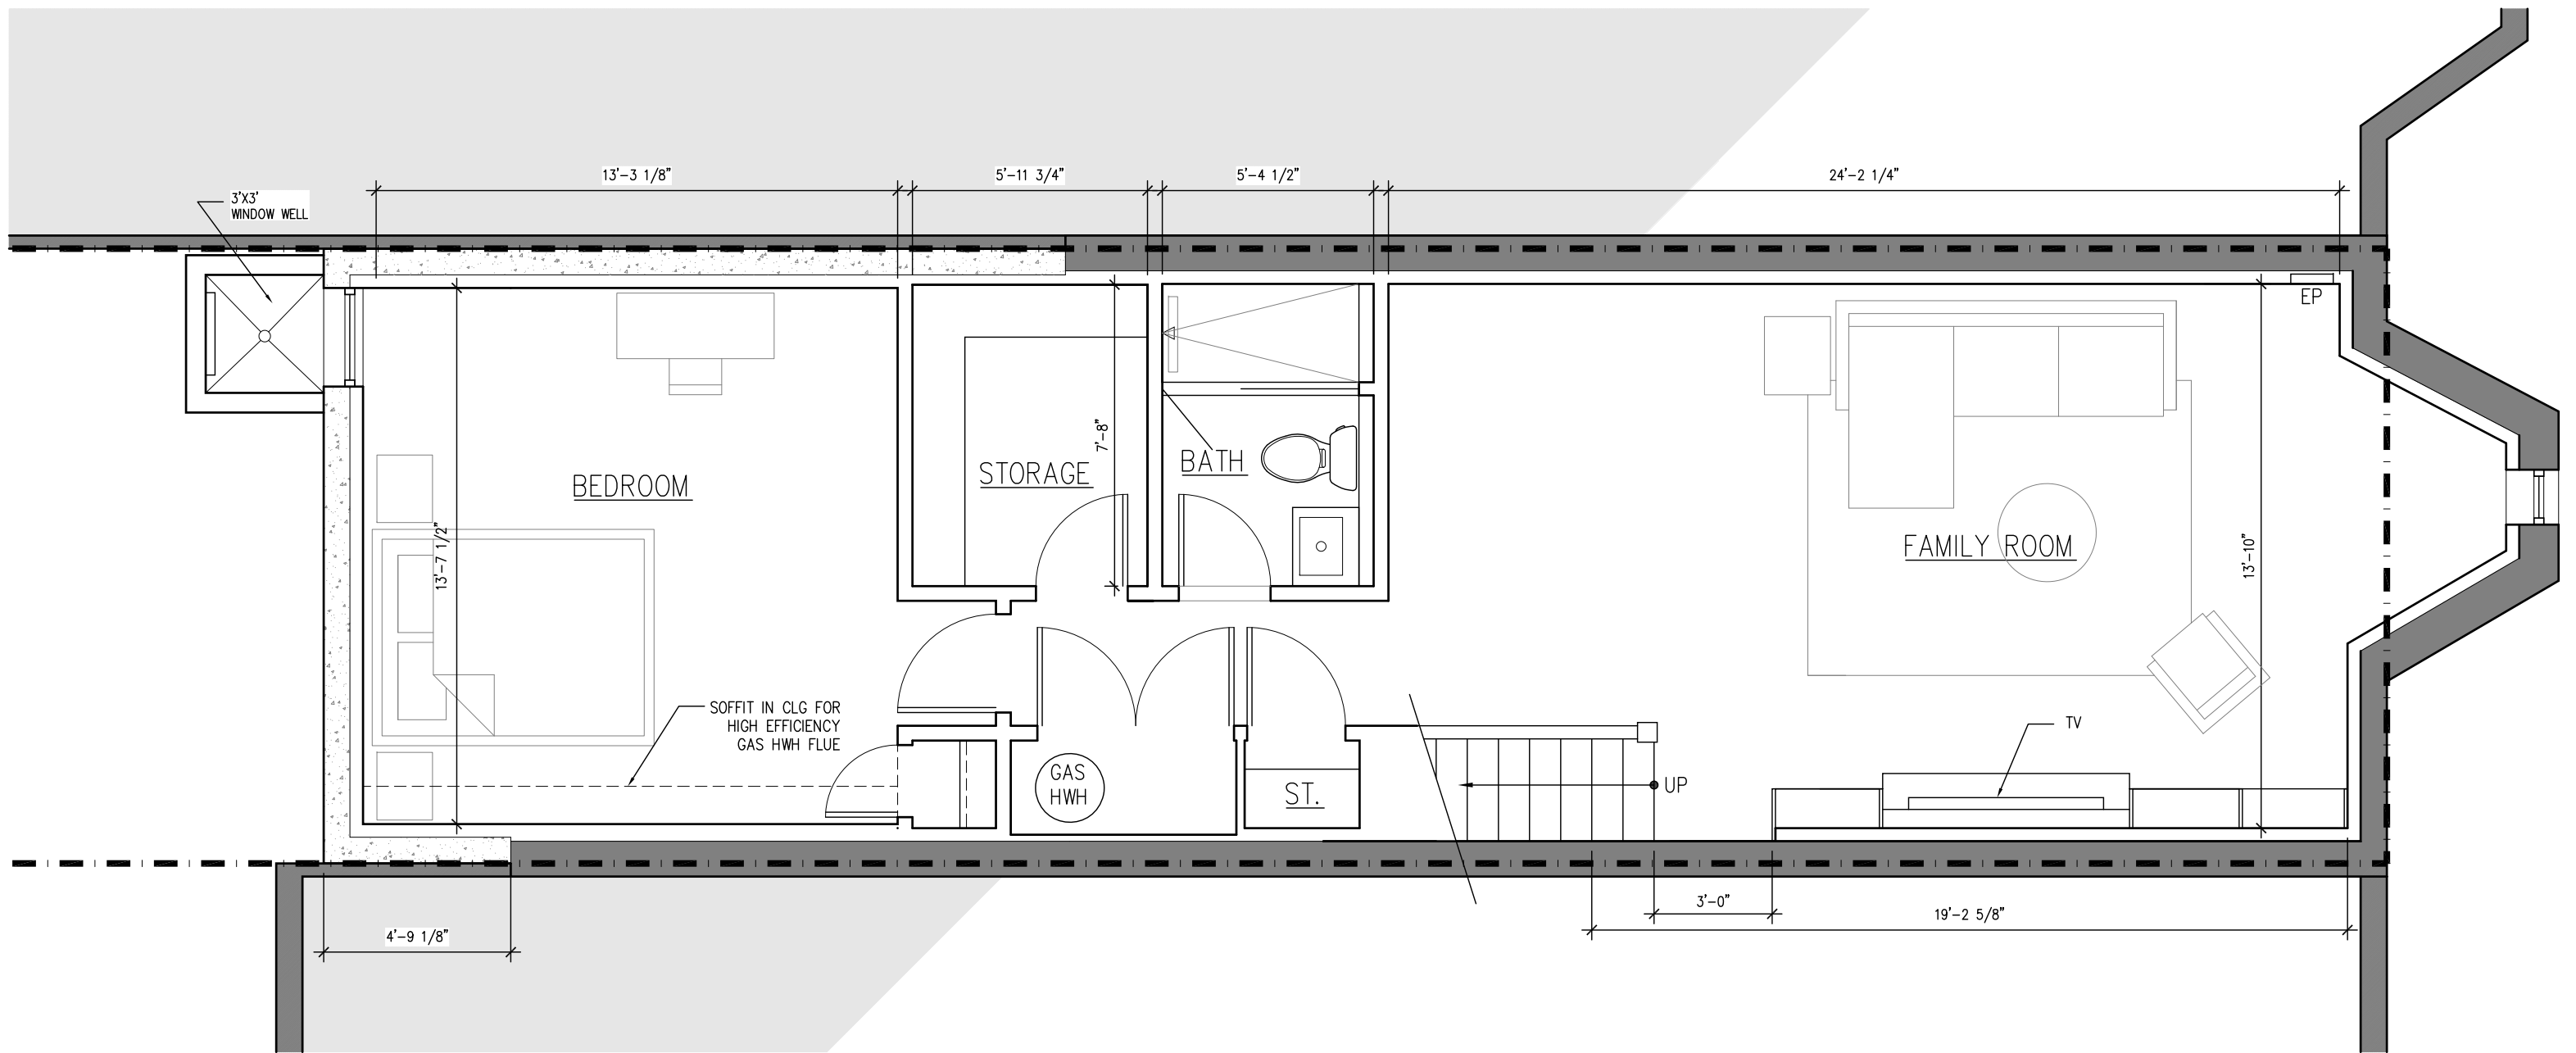


PROPOSED BASEMENT PLAN
 Scale: 1/4" = 1'-0"

 



TYP. NOTES:
 1. GREY HATCH INDICATES EXISTING WALLS TO REMAIN

 


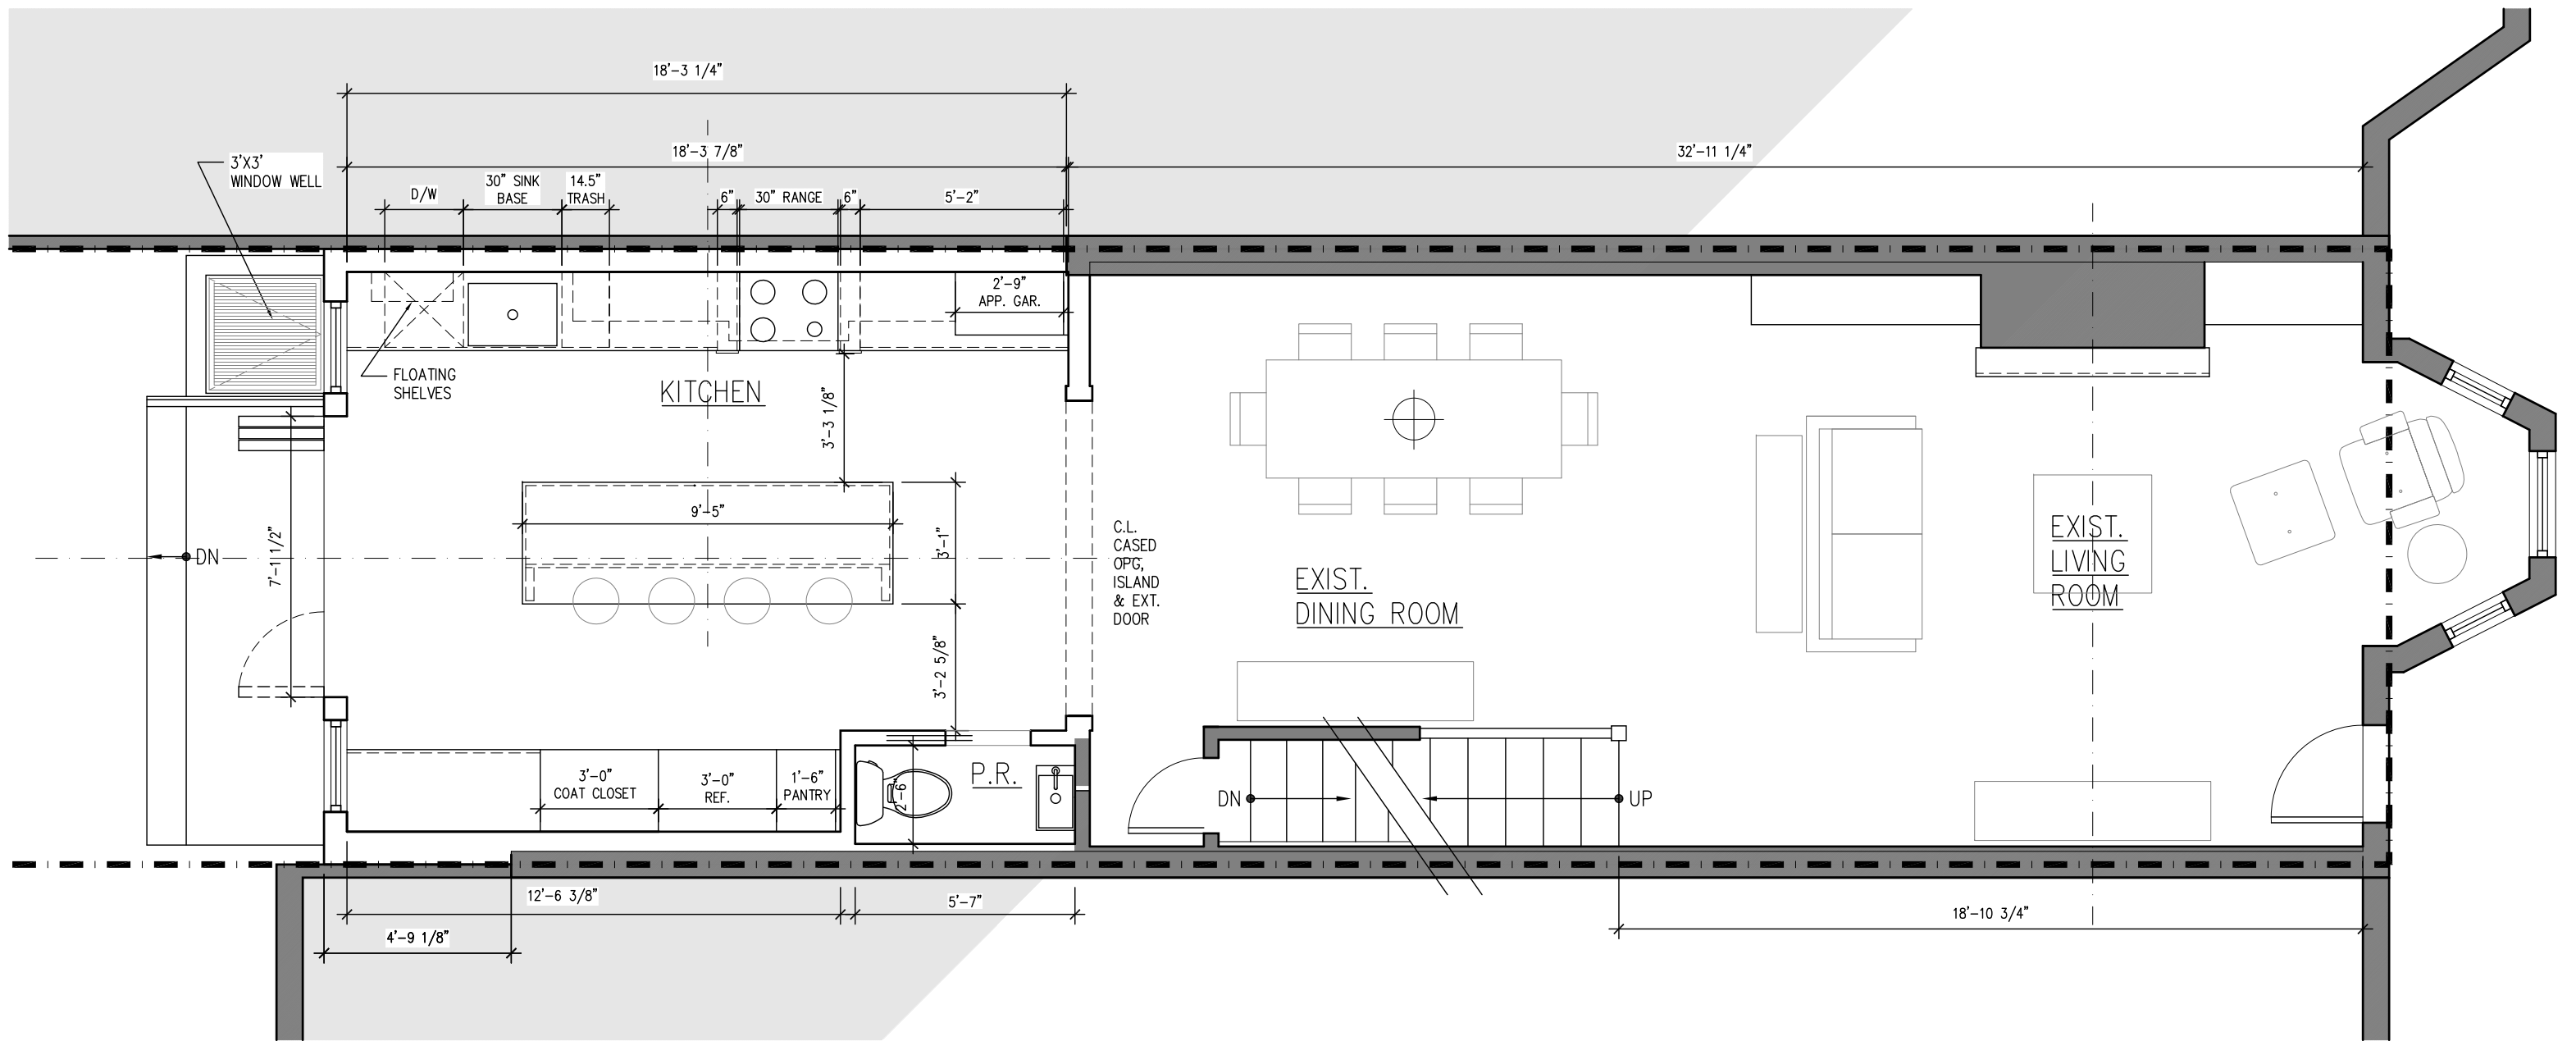


TYP. NOTES:
 1. GREY HATCH INDICATES EXISTING WALLS TO REMAIN

PROPOSED FIRST FLOOR PLAN
 Scale: 1/4" = 1'-0"

  


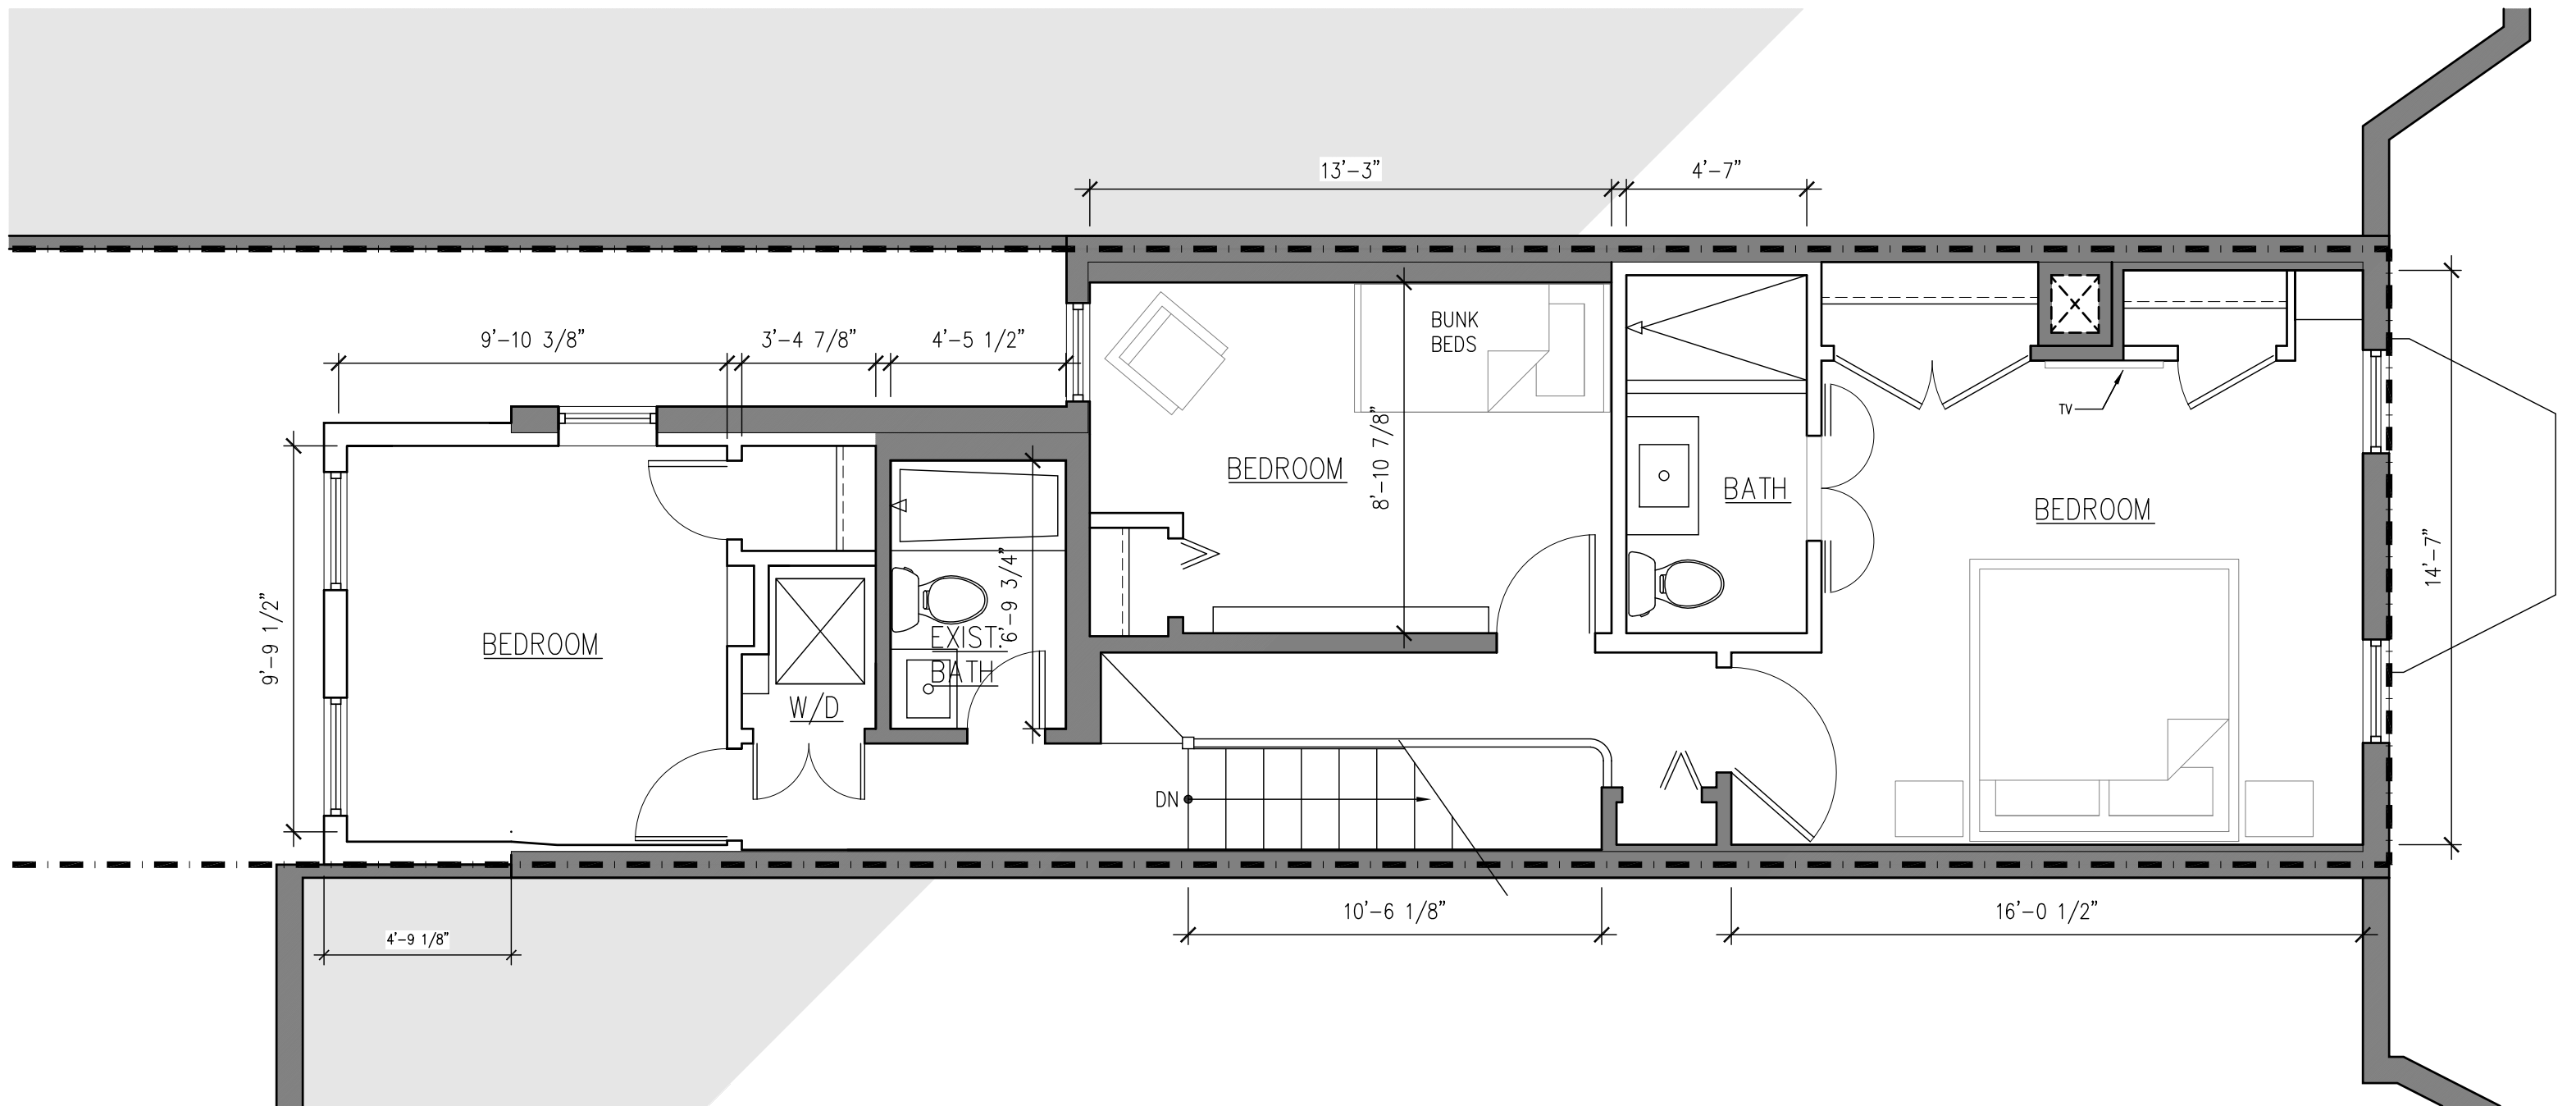


PROPOSED SECOND FLOOR PLAN
 Scale: 1/4" = 1'-0"


 



TYP. NOTES:
 1. GREY HATCH INDICATES EXISTING WALLS TO REMAIN

 

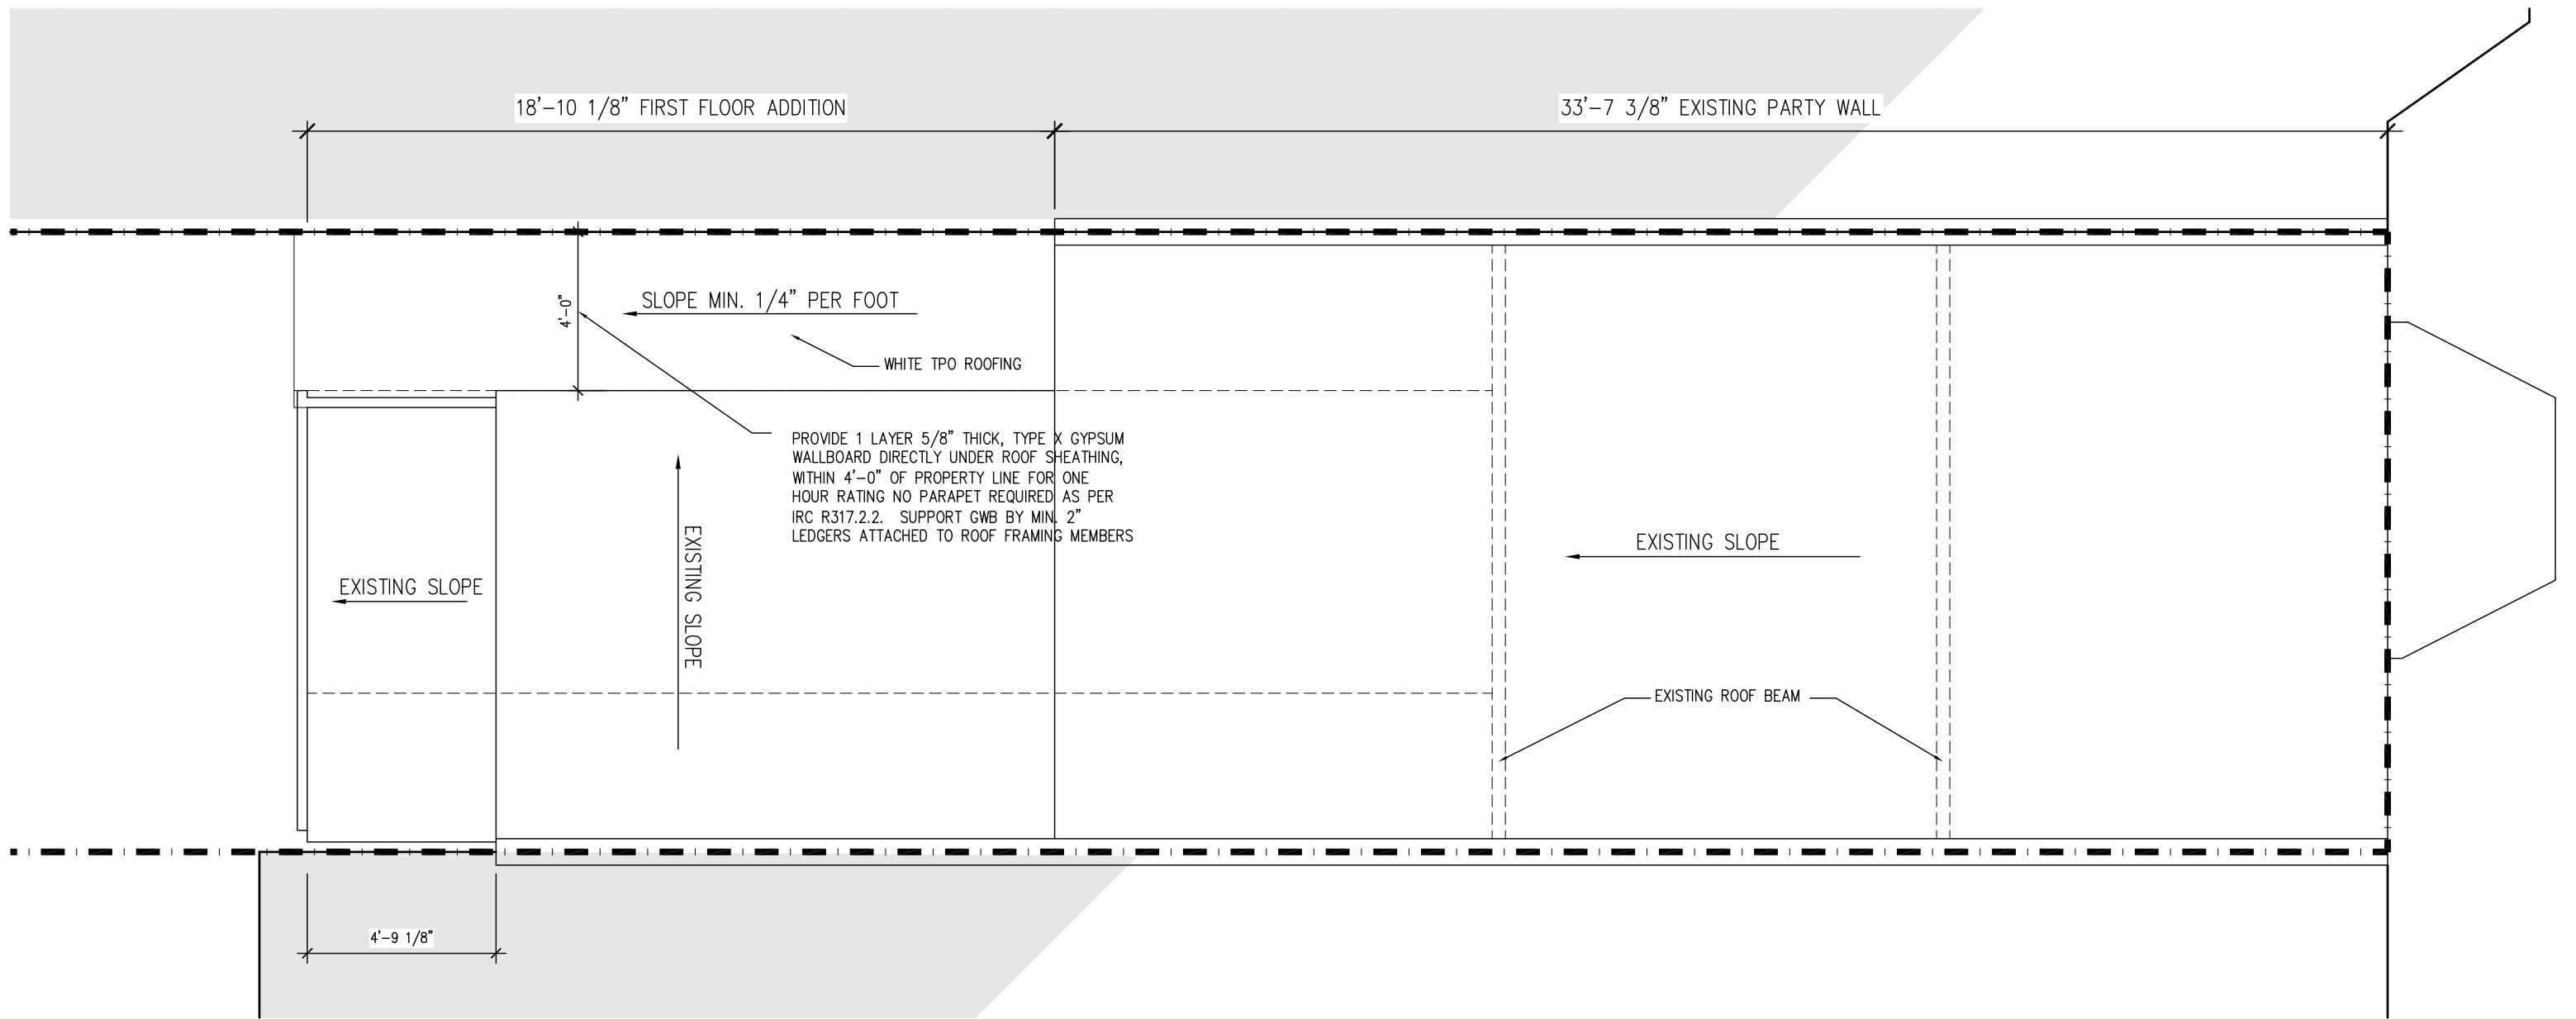


PROPOSED ROOF PLAN
 Scale: 1/4" = 1'-0"

  


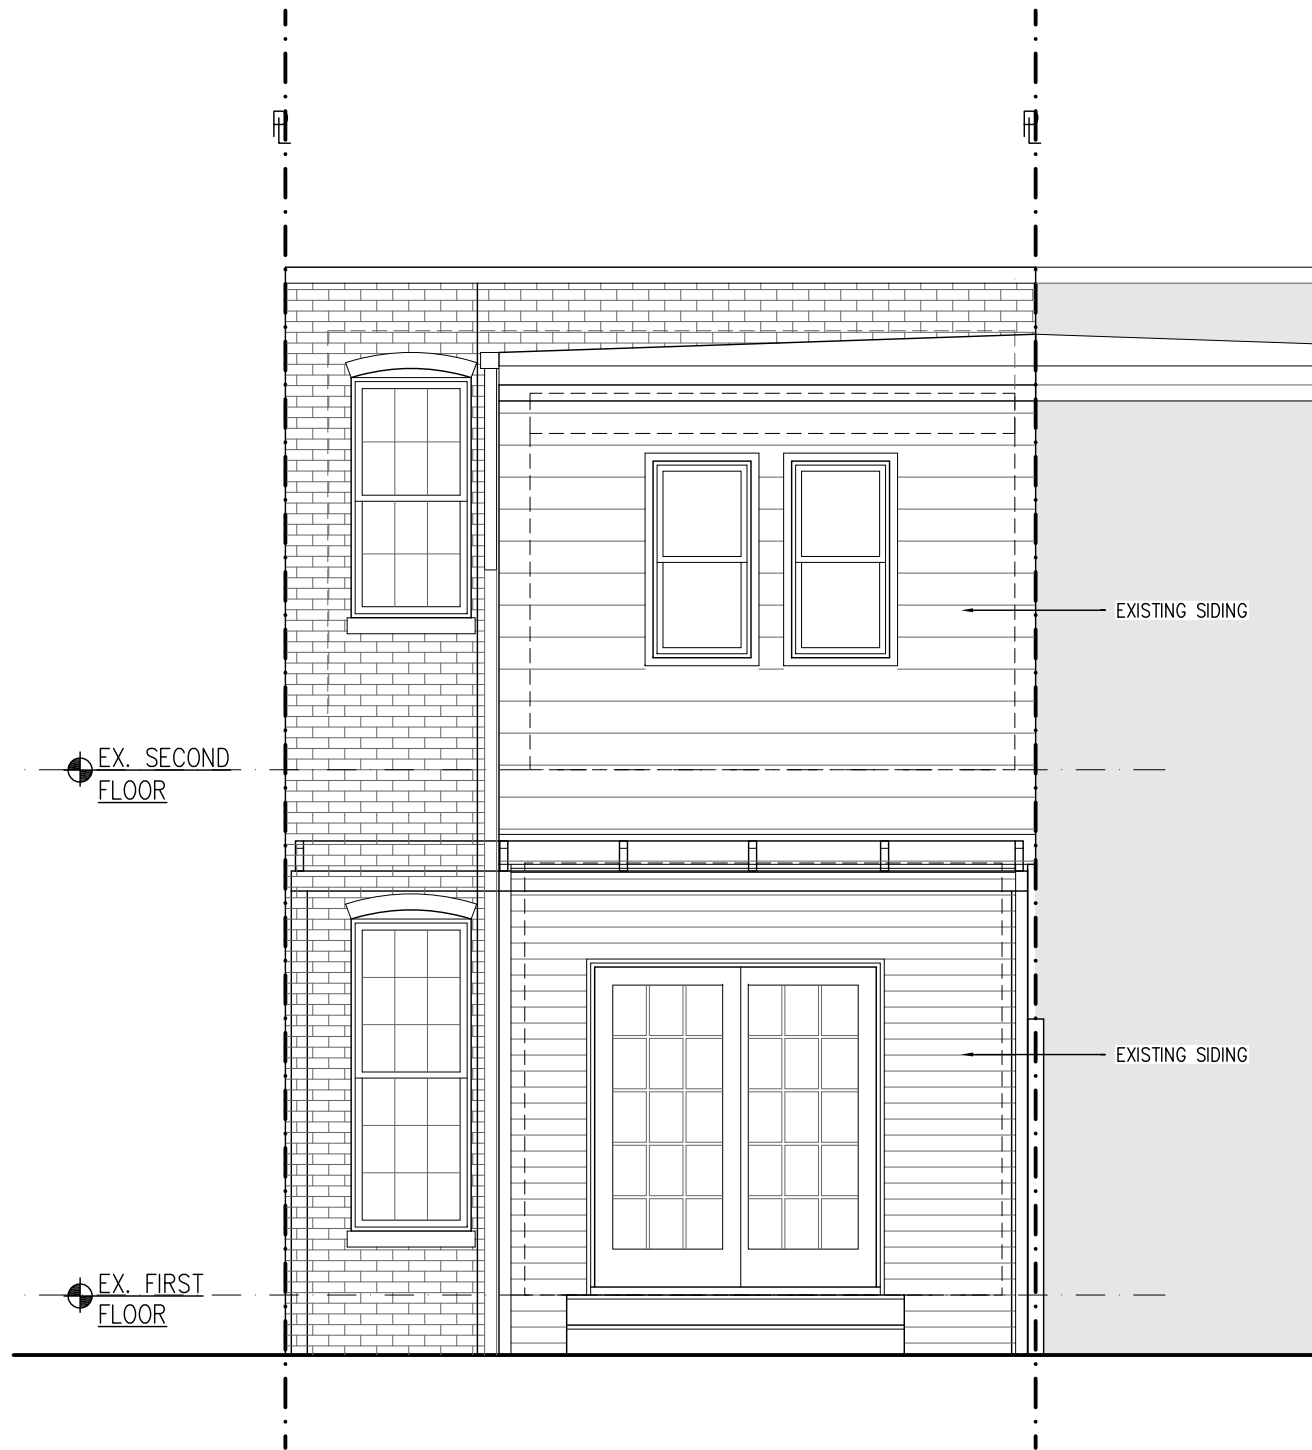


EXISTING REAR ELEVATION
 Scale: 1/4" = 1'-0"

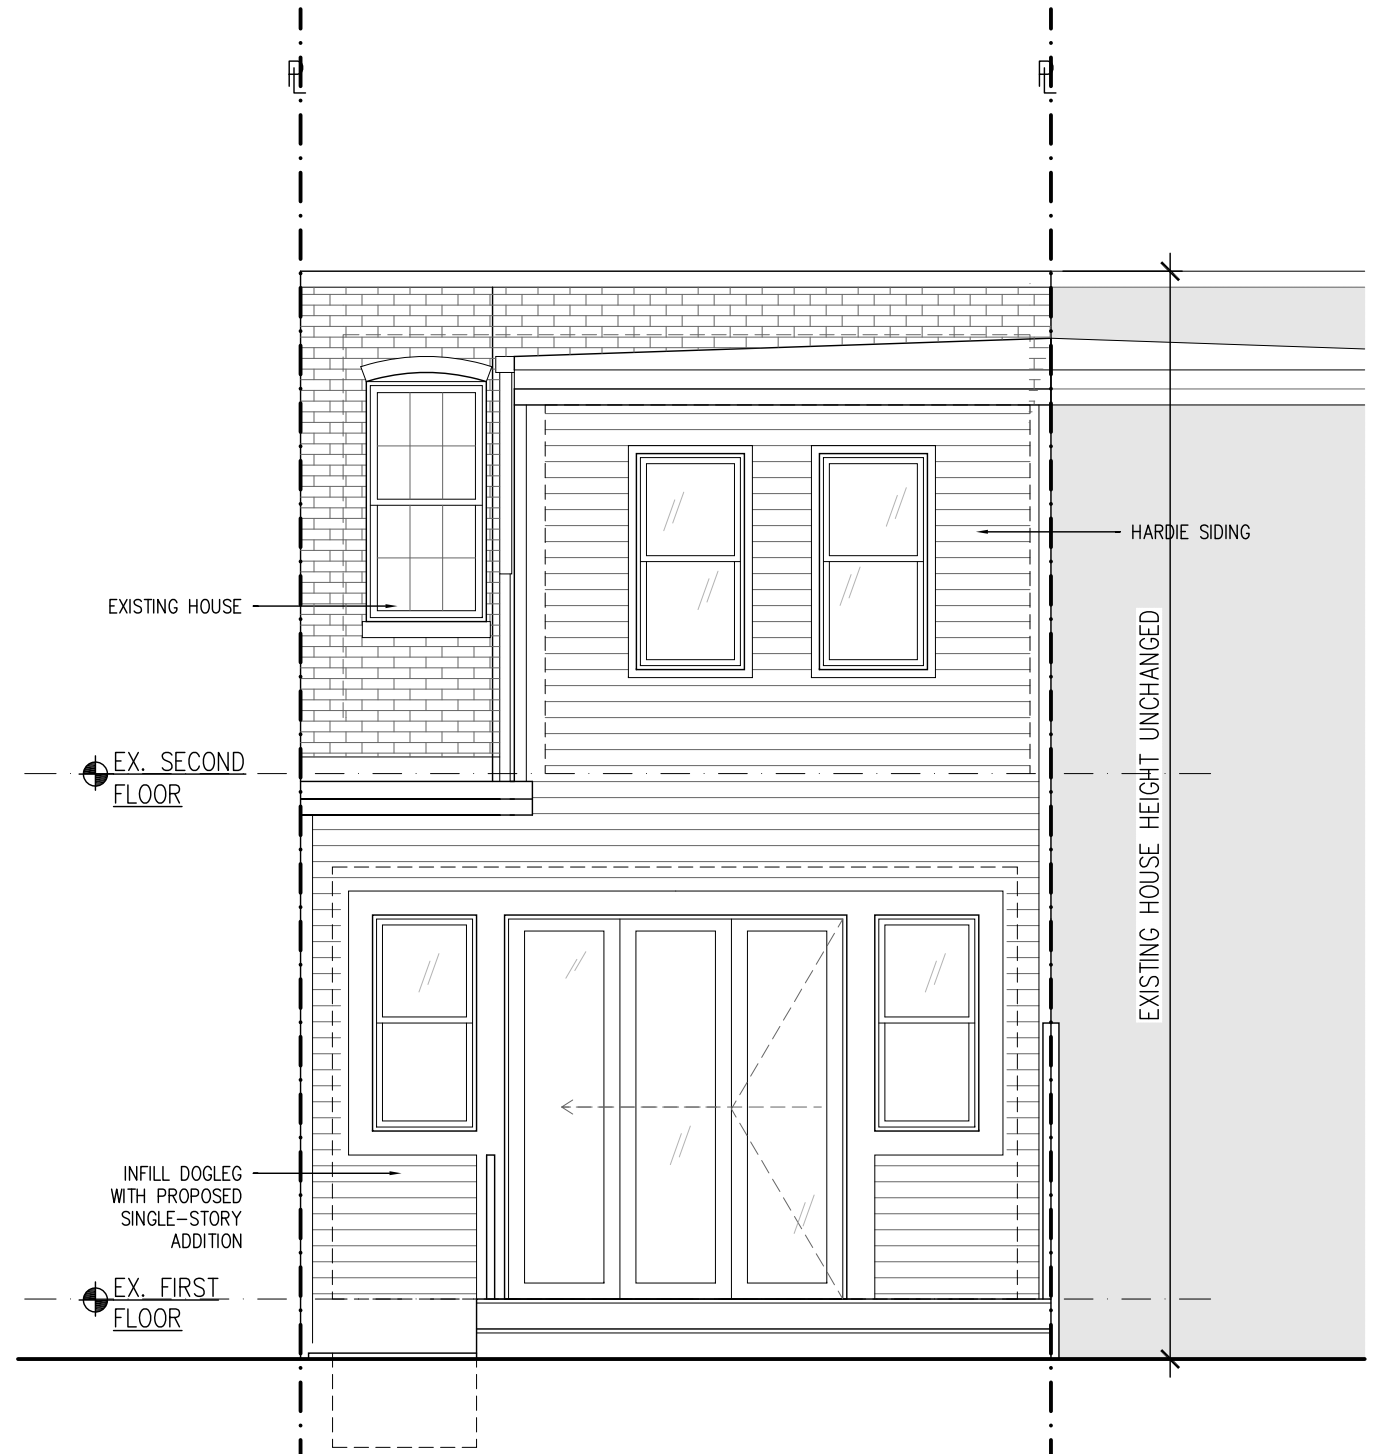


PROPOSED REAR ELEVATION
 Scale: 1/4" = 1'-0"

 

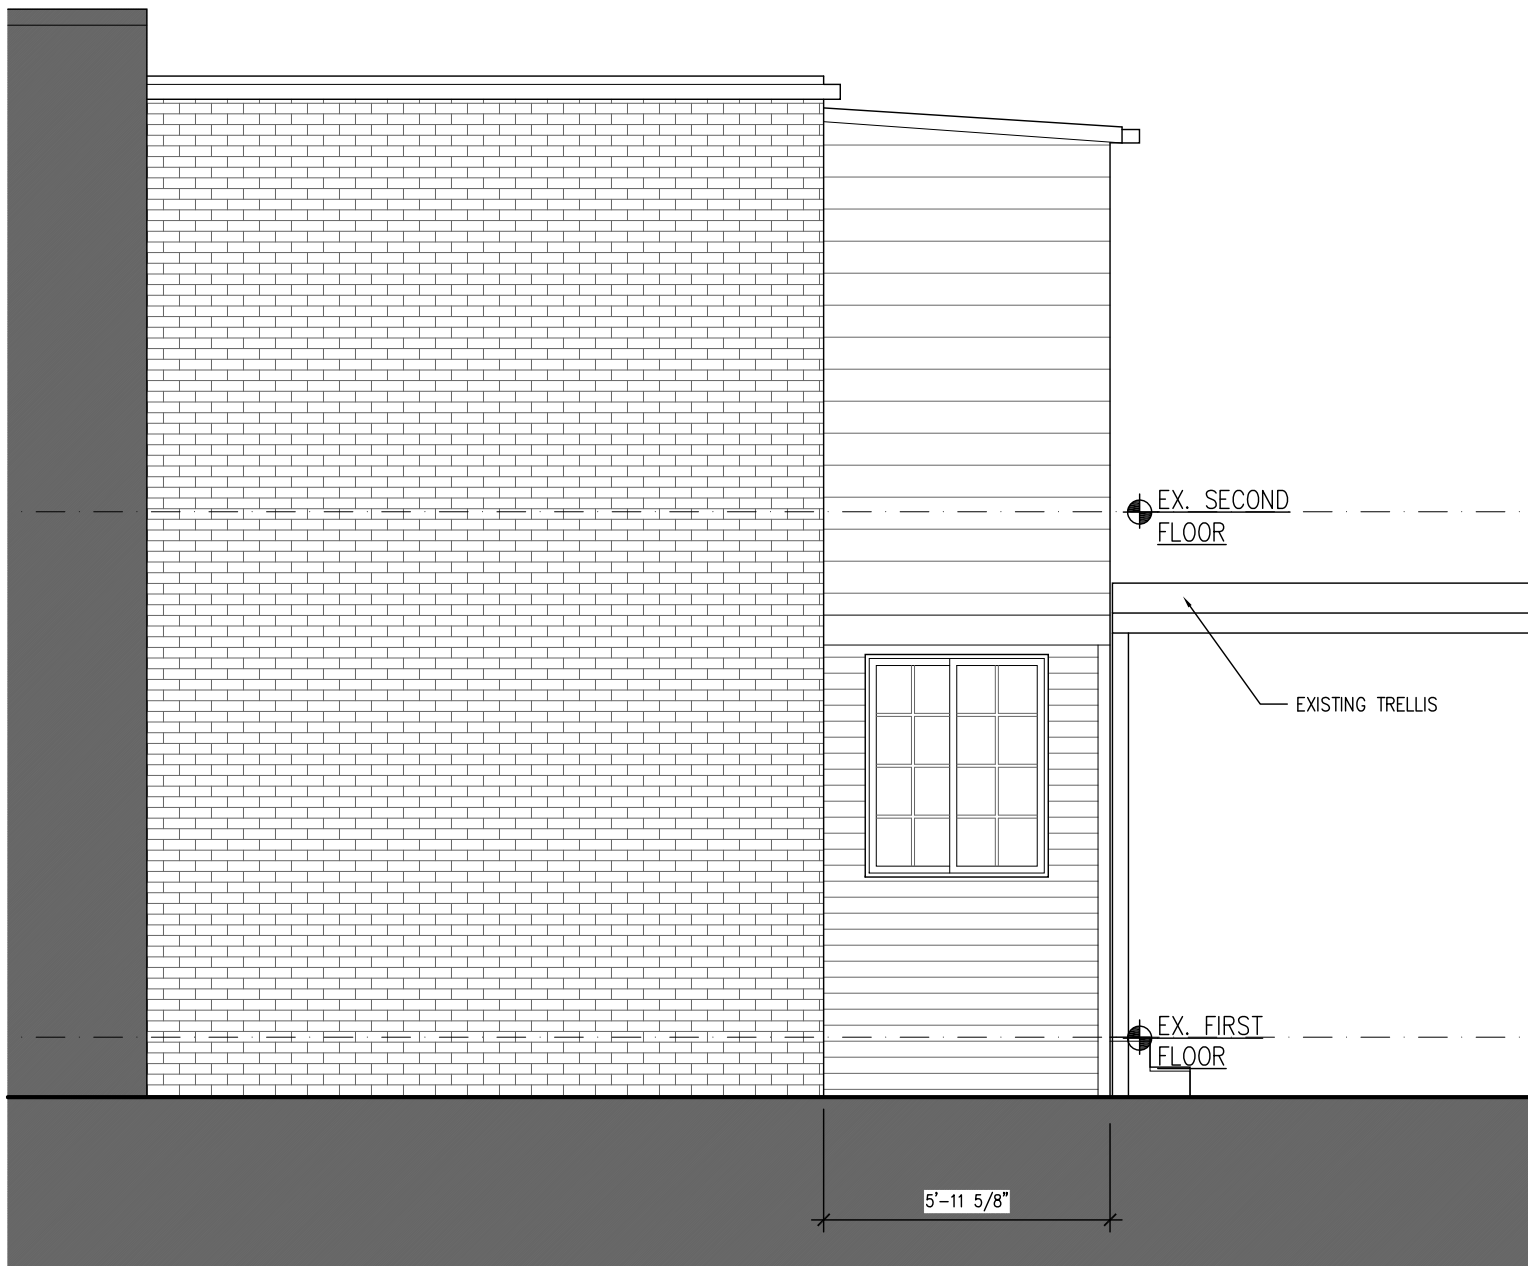


EXISTING SOUTH ELEVATION

Scale: 1/4" = 1'-0"

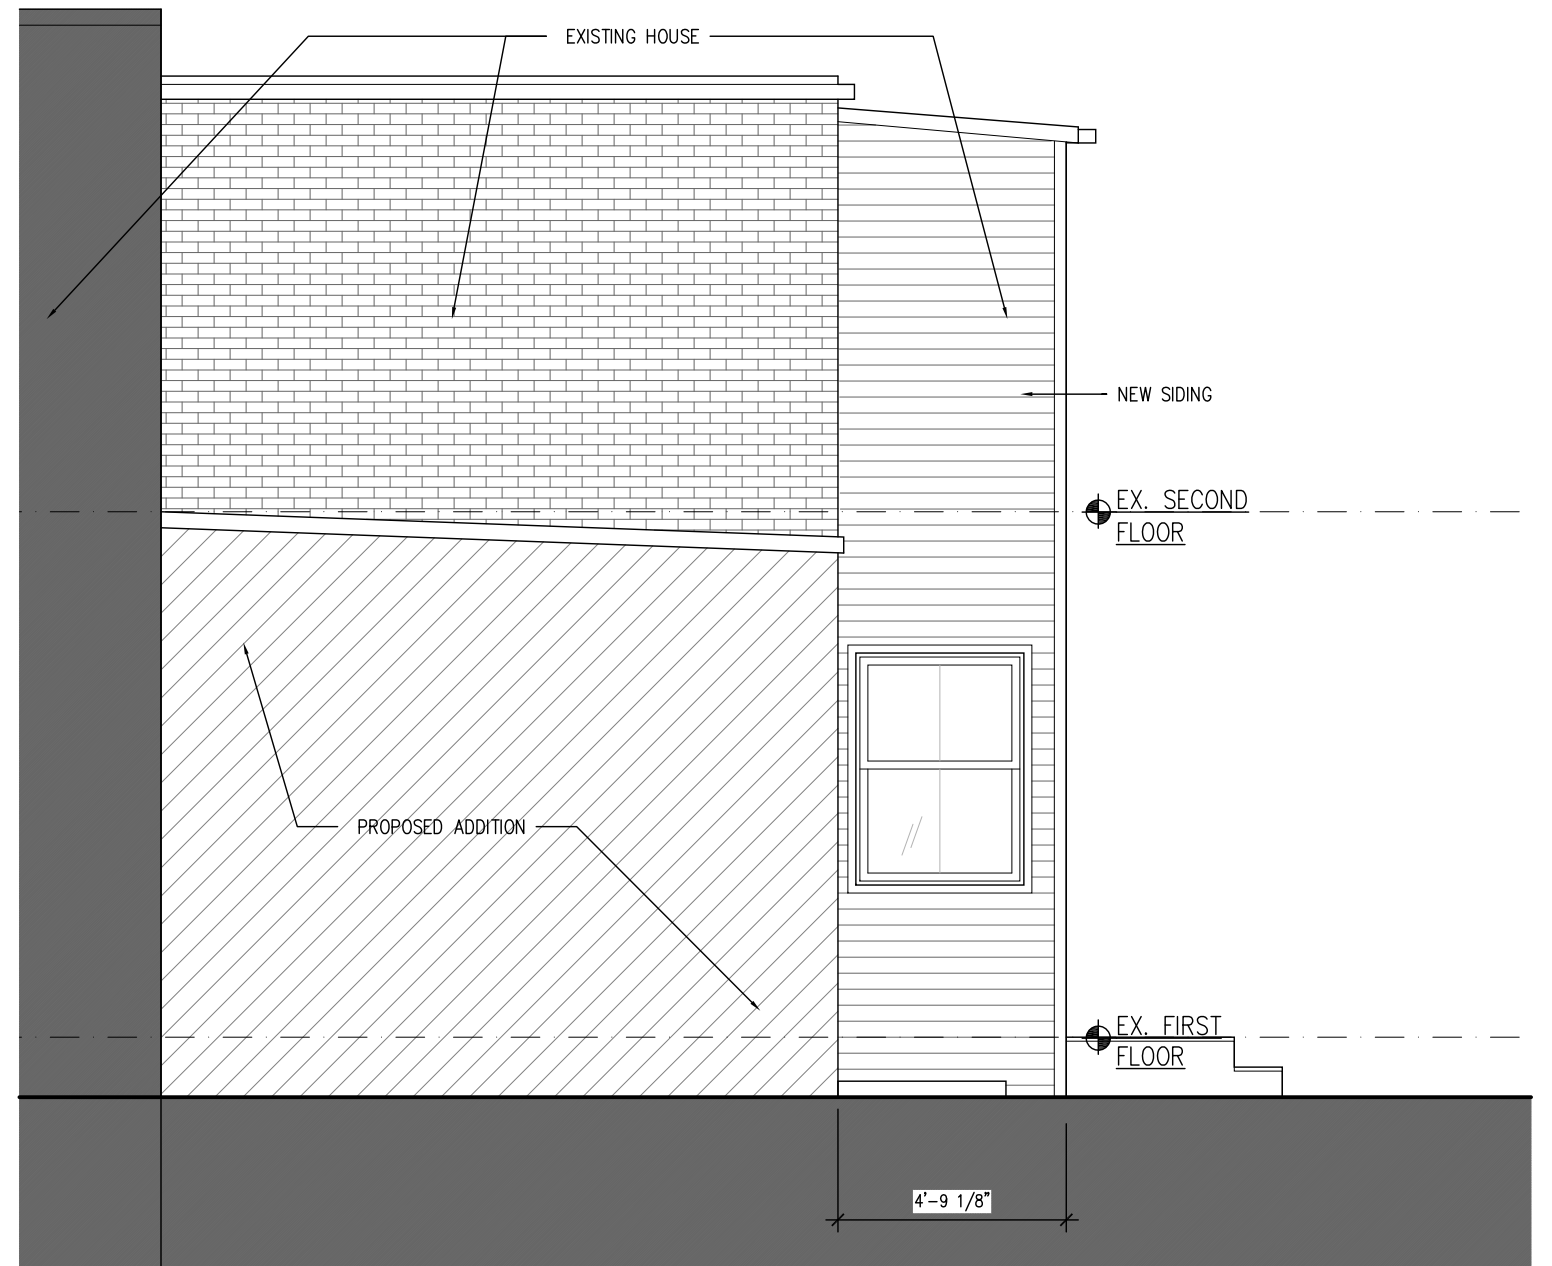

PROPOSED SOUTH ELEVATION

Scale: 1/4" = 1'-0"

 



REAR VIEW, EXISTING ADDITION



HOUSE VIEW FROM CARRIAGE HOUSE



FRONT FACADE



CARRIAGE HOUSE VIEW FROM REAR YARD