


4975 S DAKOTA AVE NE
WASHINGTON, DC 20017

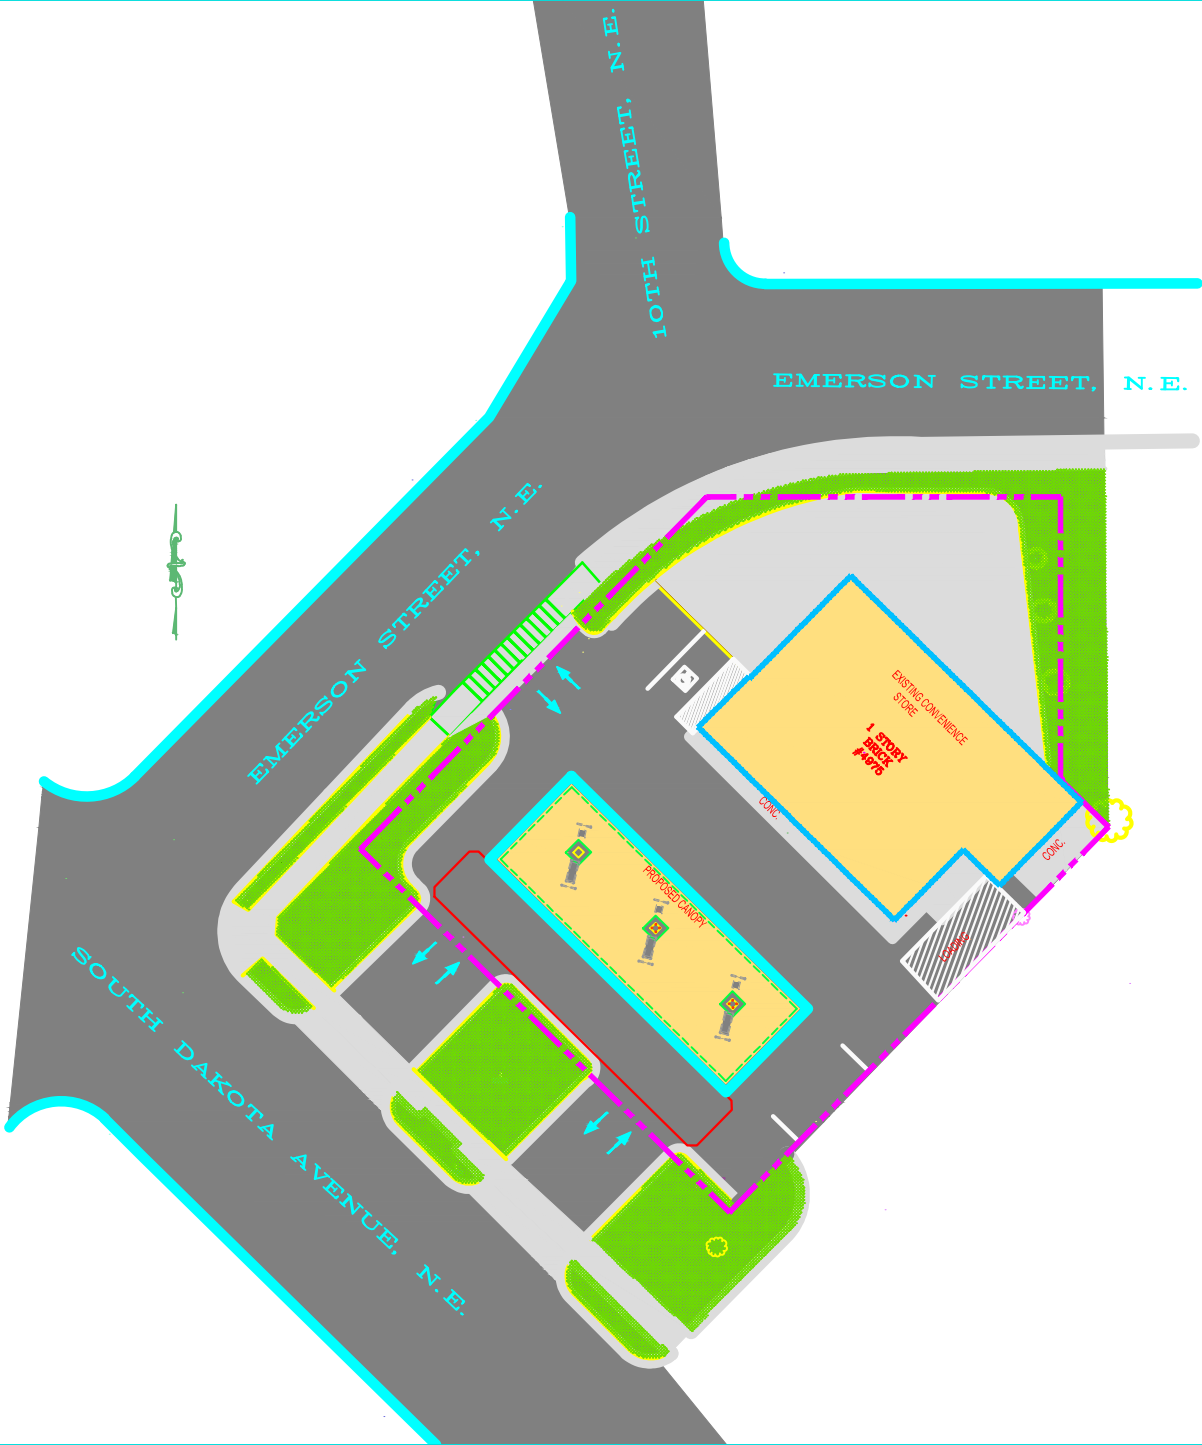


SITE PLAN
SCALE:- 1:15




EXISTING SITE IMAGE



PROPOSED SITE IMAGE

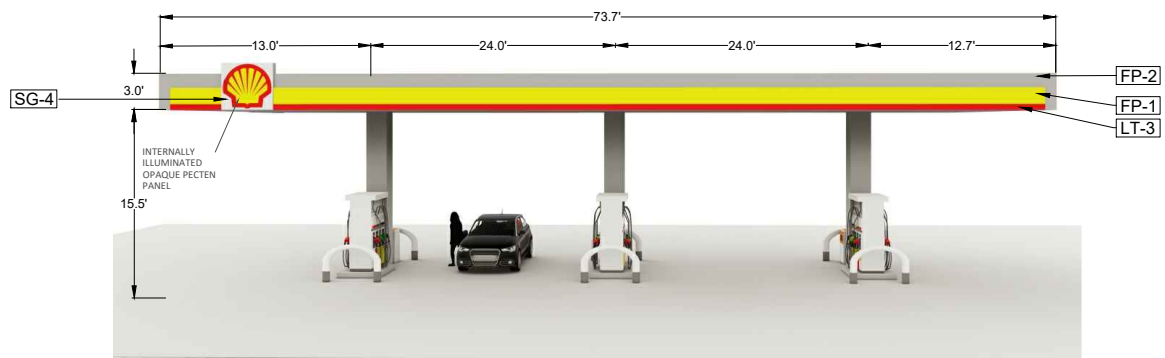


FRONT ELEVATION -ALONG SOUTH DAKOTA AVENUE

 


PROPOSED EXTERIOR MATERIALS

- FP-1 :- CURVED ALUMINUM OR ACM FASCIA, YELLOW
- FP-2 :- METAL FASCIA PANEL, EXPOSED AT ENDS, WHITE
- LT-3 :- INTERNALLY ILLUMINATED LINEAR RED BAR LIGHT
- SG-4 :- INTERNALLY ILLUMINATED SHELL PECTEN LIGHT PANEL


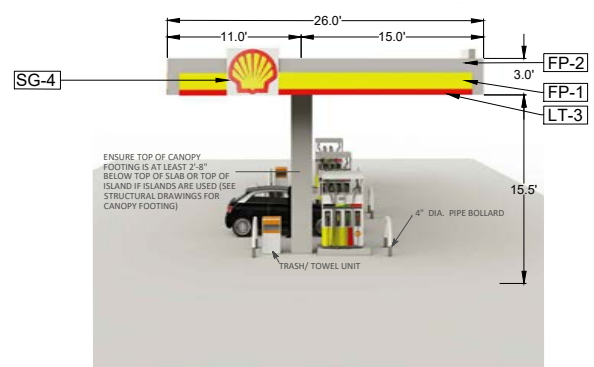


SIDE ELEVATION- ALONG 10TH STREET



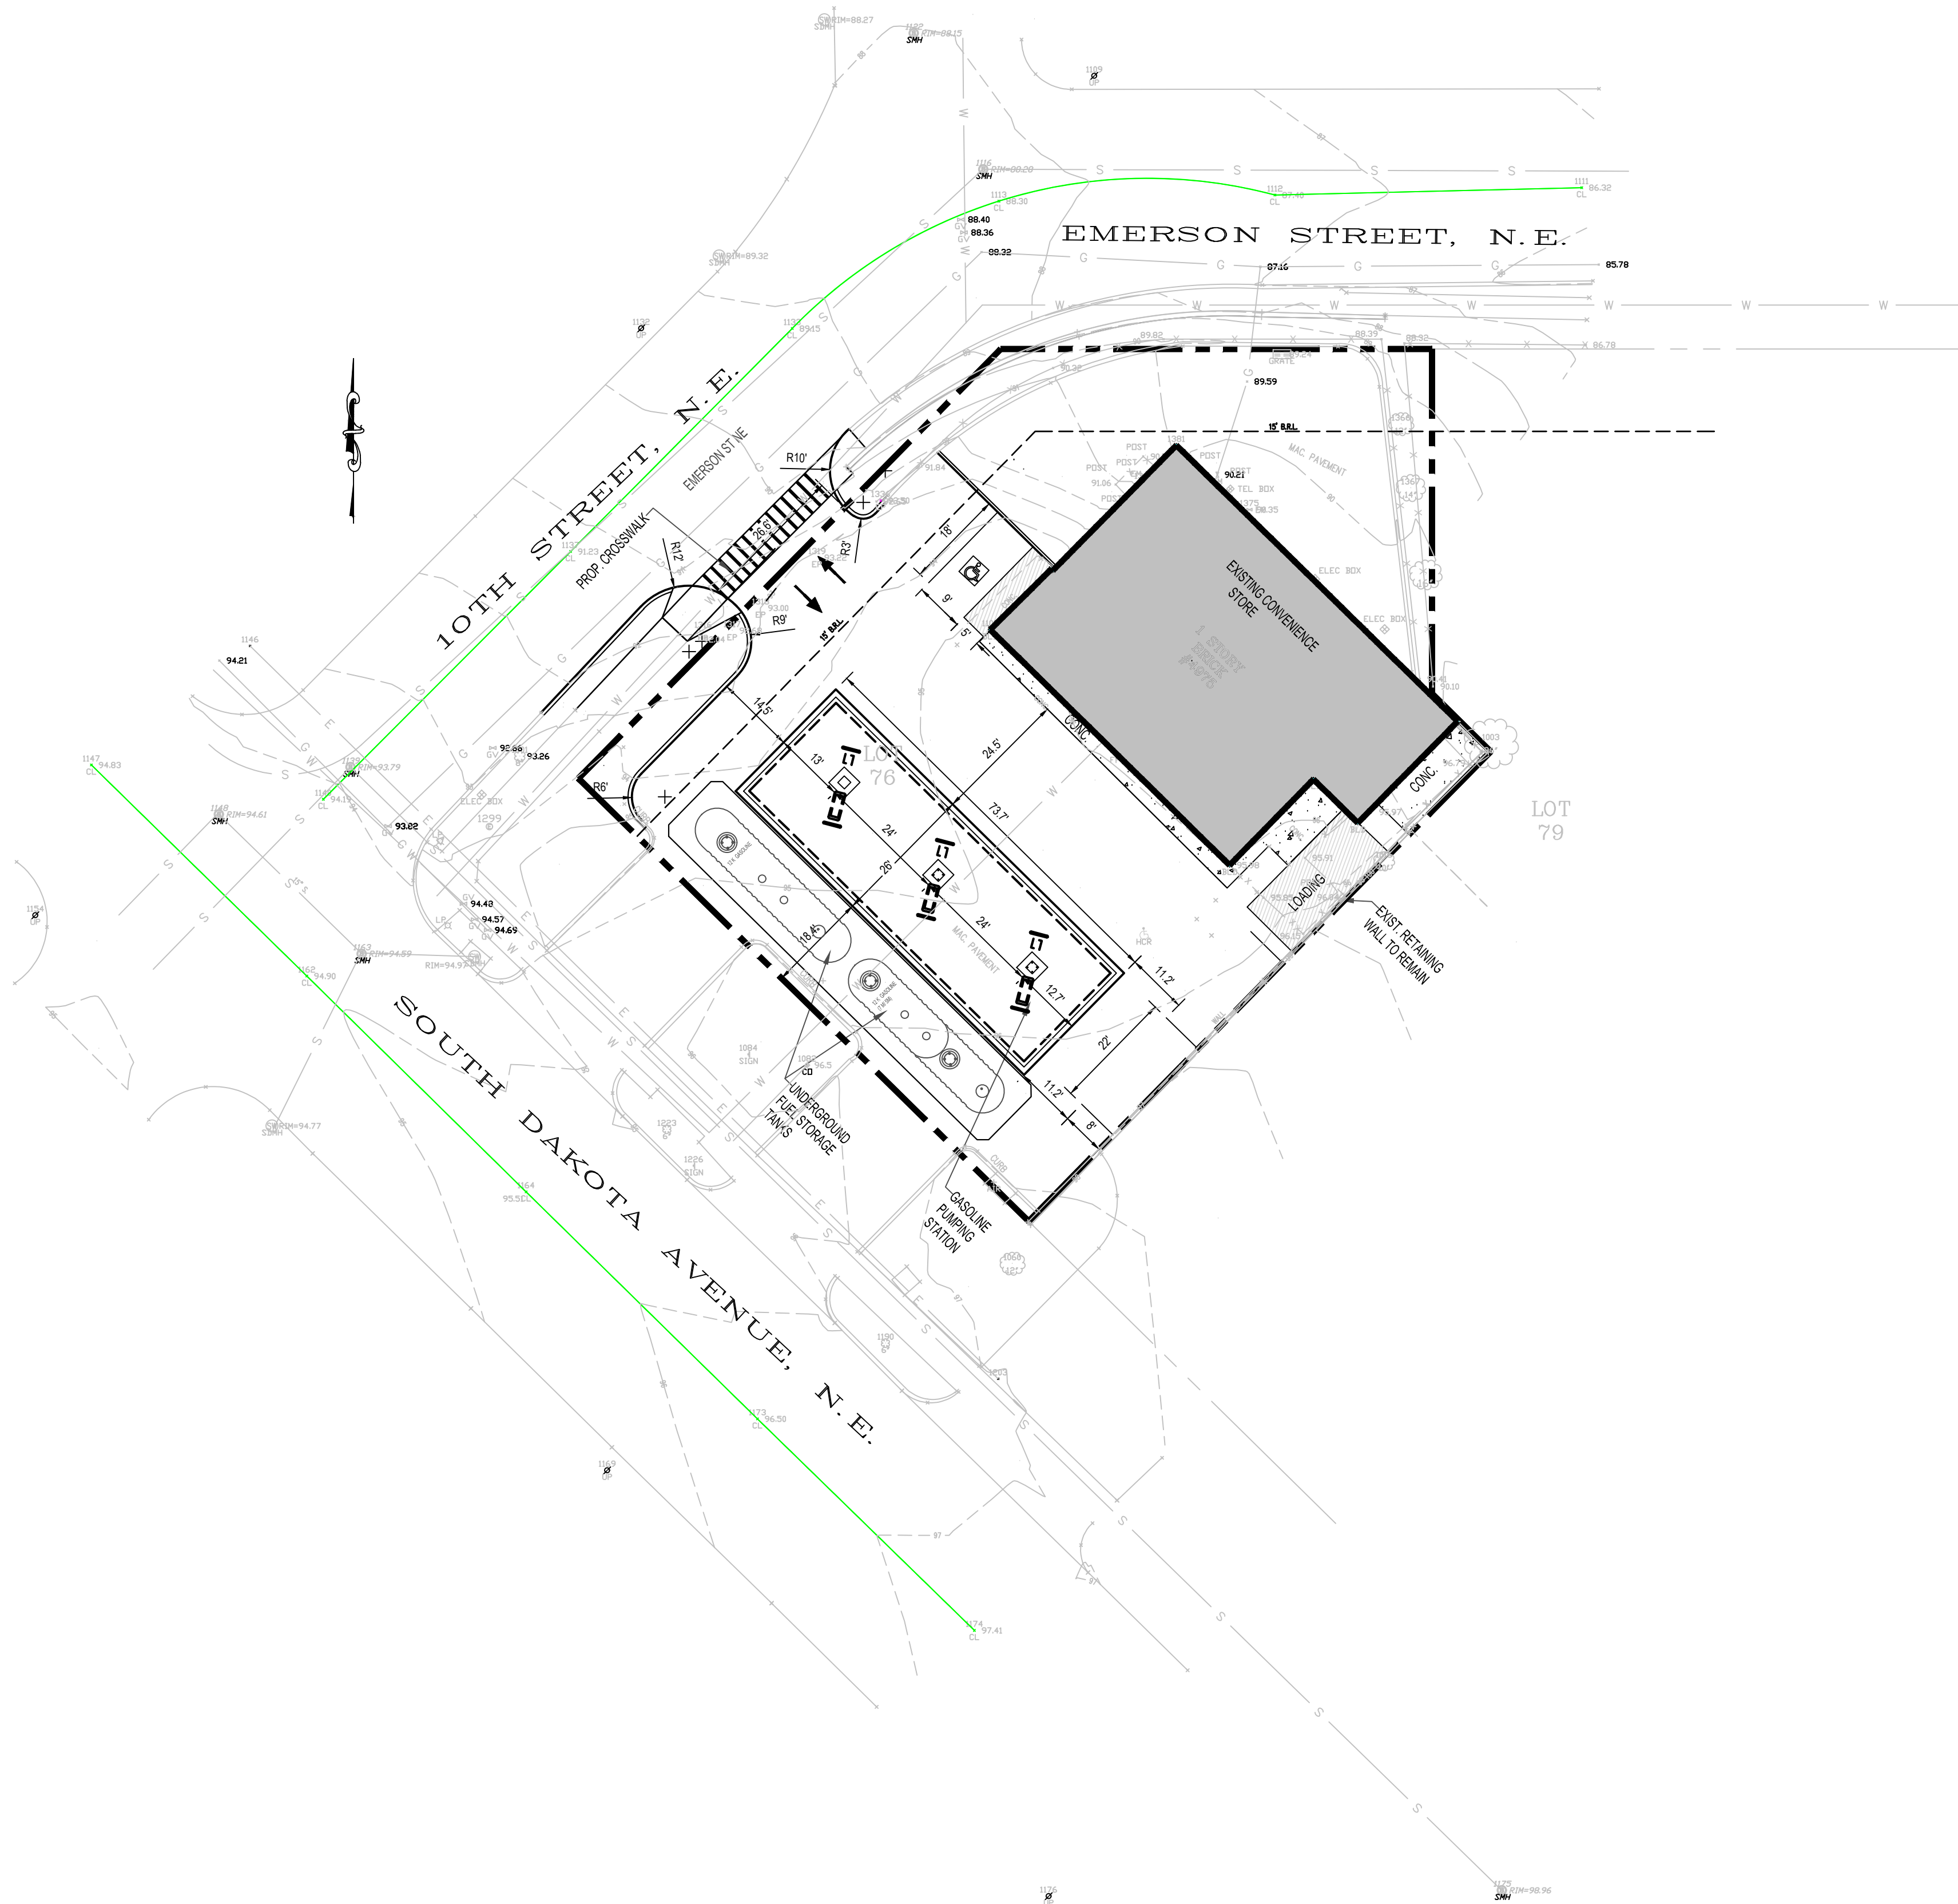

PROPOSED SITE PLAN

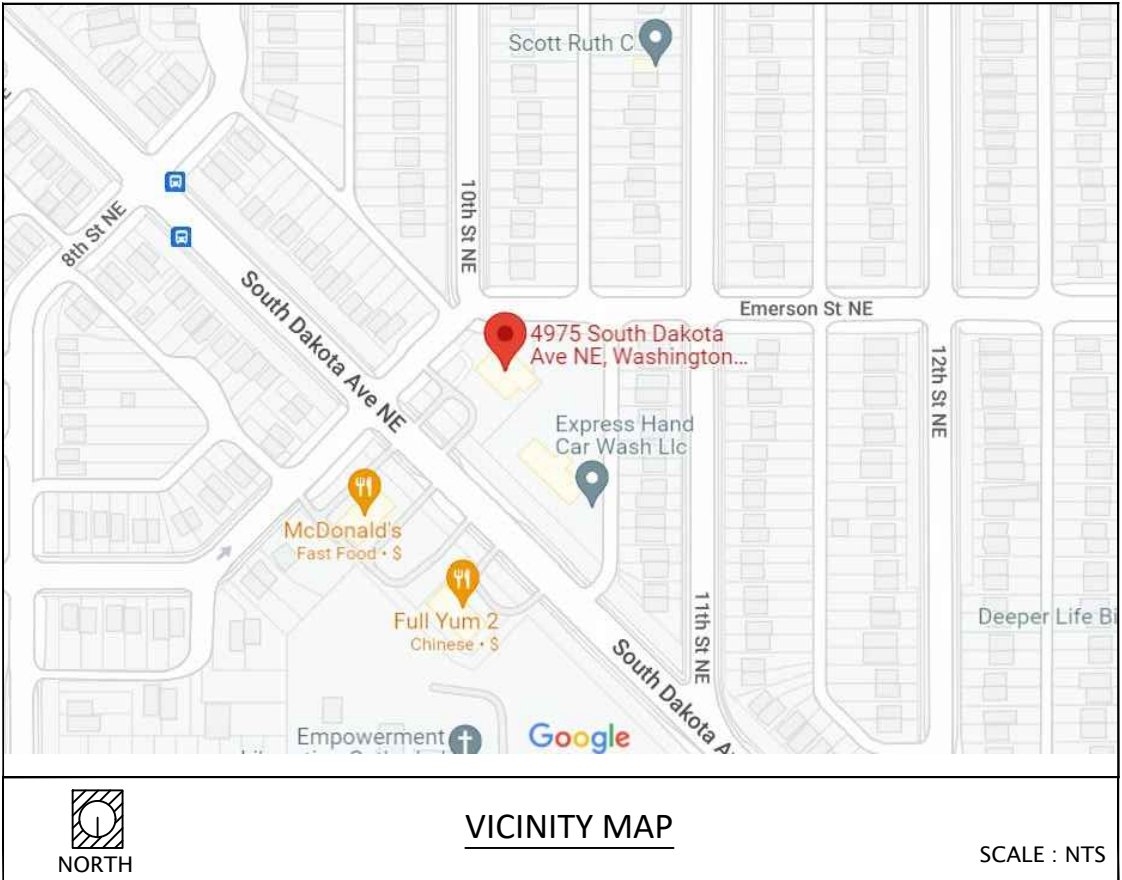 


SITE LEGEND	
	SIGN
	SPOT ELEVATION
	LIGHT POLE
	WATER MANHOLE
	SEWER MANHOLE
	MANHOLE
	ELECTRIC MANHOLE
	TREE
	STORM WATER INLET
	SEWER LINE
	WATER LINE
	GAS LINE
	ELECTRIC LINE
	CONCRETE SIDE WALK
	CURB AND GUTTER
	RETAINING WALL

CIVIL ENGINEERS:



9506B LEE HWY,
FAIRFAX, VA 22031
Phone: (571) 249-3448
Fax : (703) 940-2280
www.plan-source.com
bprakash@plan-source.com

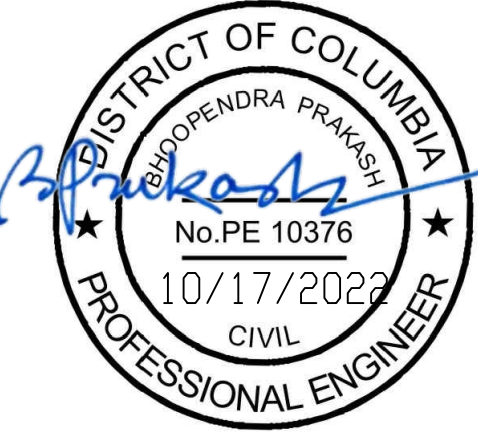

No.	DATE:	REVISIONS ▼

PROJECT INFORMATION:

OWNER'S NAME:
4975 S DAKOTA AVE NE
WASHINGTON, DC 20017

DEVELOPER INFORMATION:
4975 SOUTH DAKOTA
ASSOCIATES LTD
9921 MAYFIELD DR
BETHESDA, MD 20817

DRAWING TITLE:
PROPOSED SITE PLAN

AREA: 15,748 SF

SCALE: AS SHOWN


PROJECT MANAGER:
BP

DRAWN BY: BJ DATE: SEPTEMBER 2022


CHECKED BY: YO SSL NO: 3899 0076

THIS DESIGN IS COPYRIGHTED
AND DRAWING NO. PROTECTED
UNDER THE LAWS OF THE
UNITED STATES OF AMERICA.
ANY UNAUTHORIZED USE OF THE
DOCUMENT WITHOUT WRITTEN
CONSENT OF THE PLAN SOURCE,
INC. IS PROHIBITED.


DRAWING NO.
1

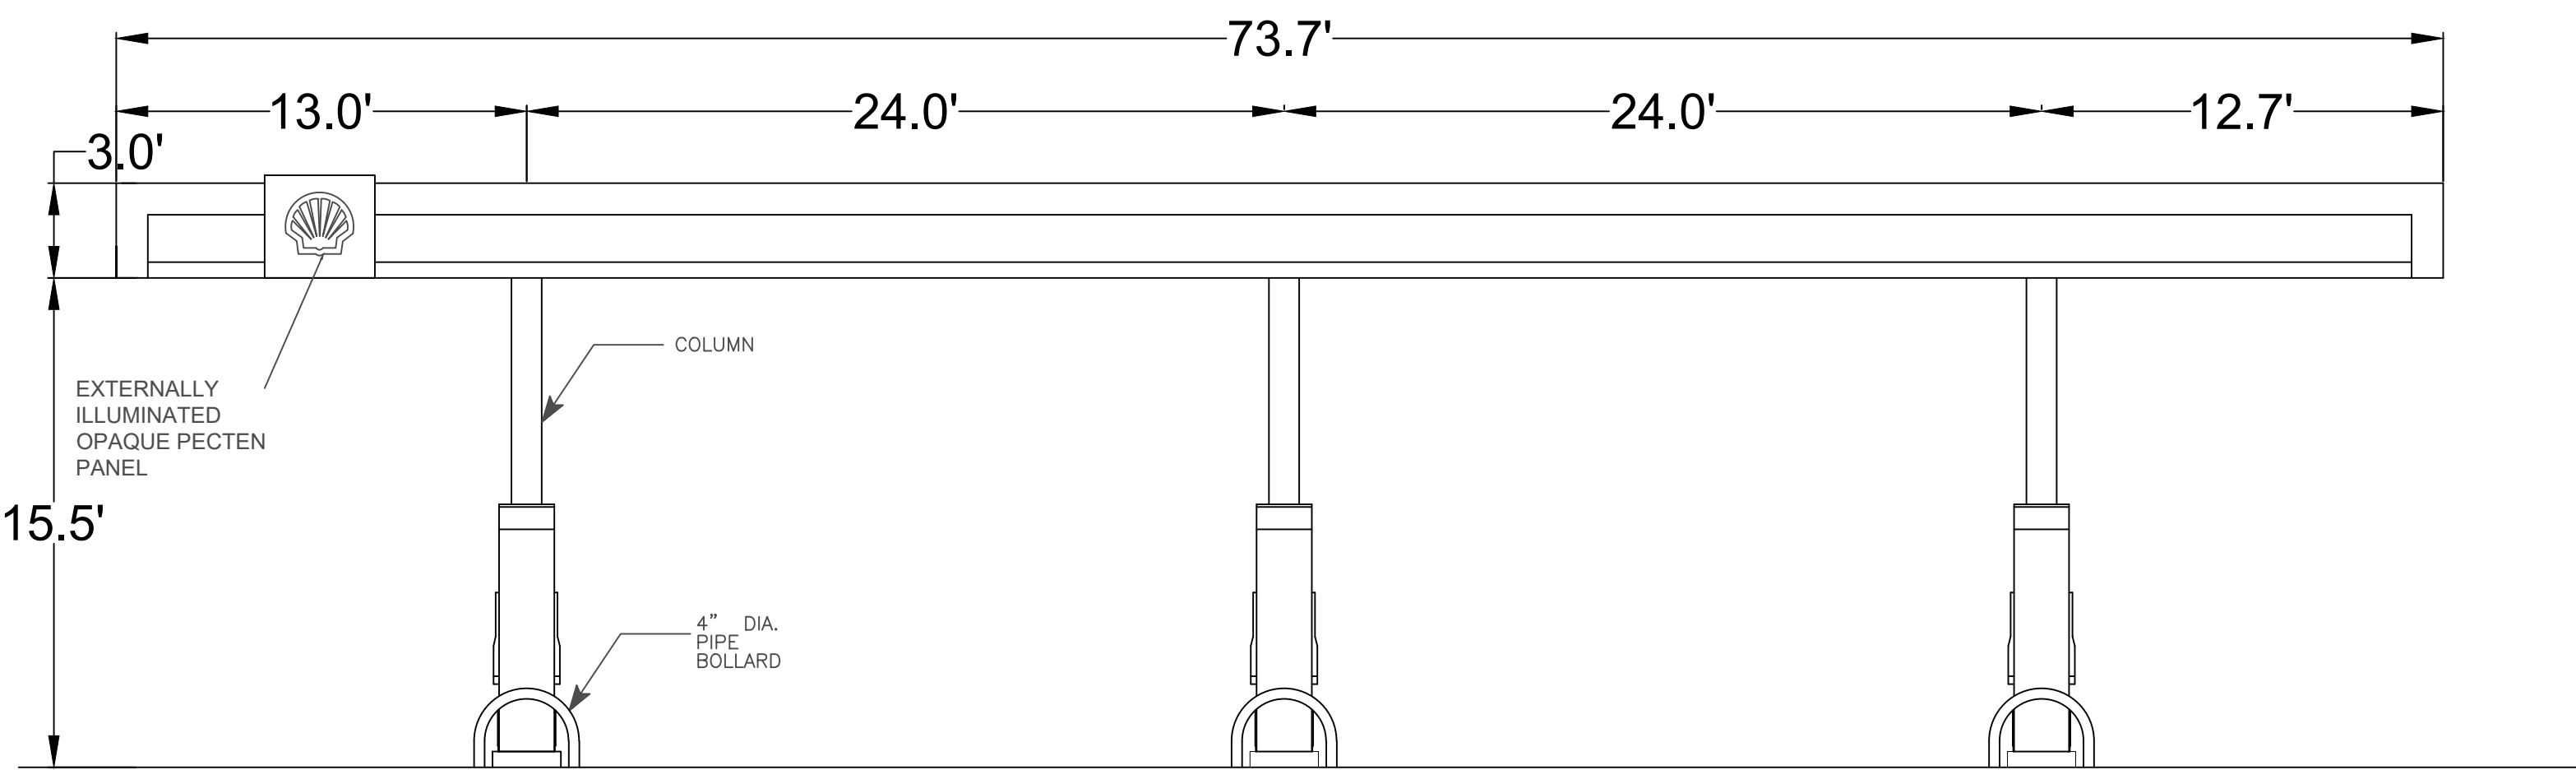


FRONT ELEVATION —ALONG SOUTH DAKOTA AVENUE
SCALE: 1" = 5'-0"

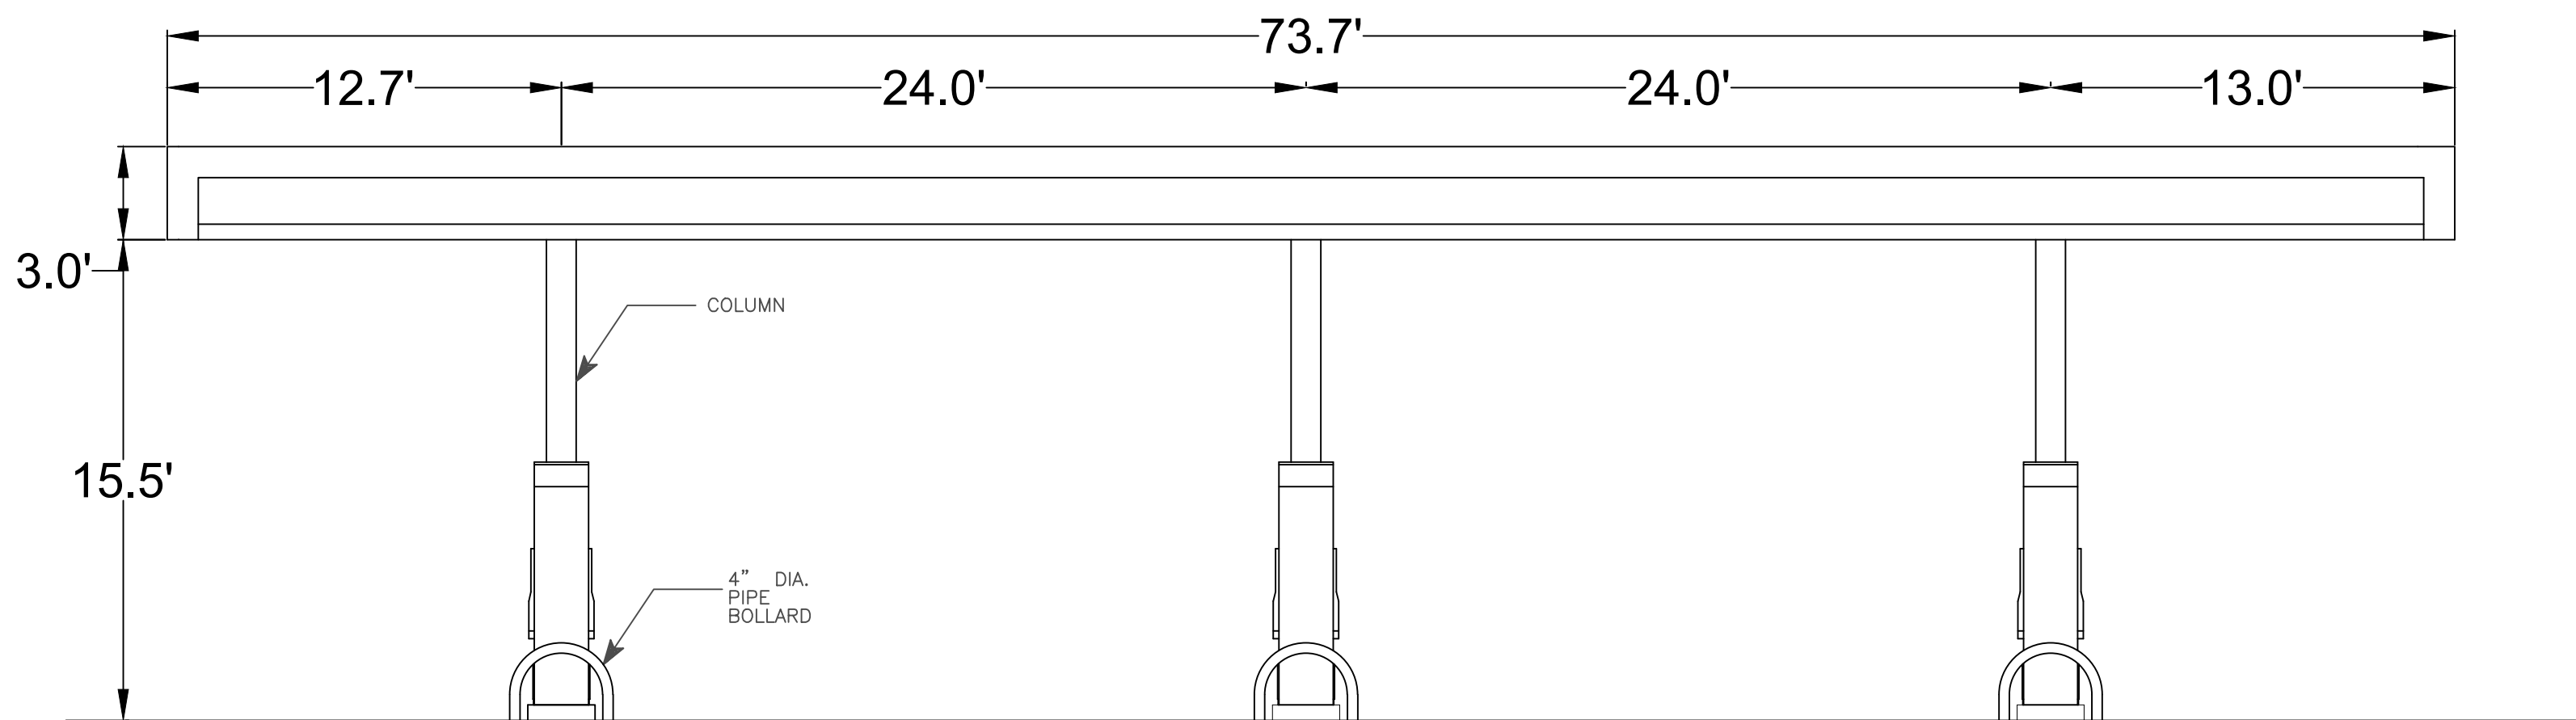

REAR ELEVATION —ALONG EMERSON STREET
SCALE: 1" = 5'-0"

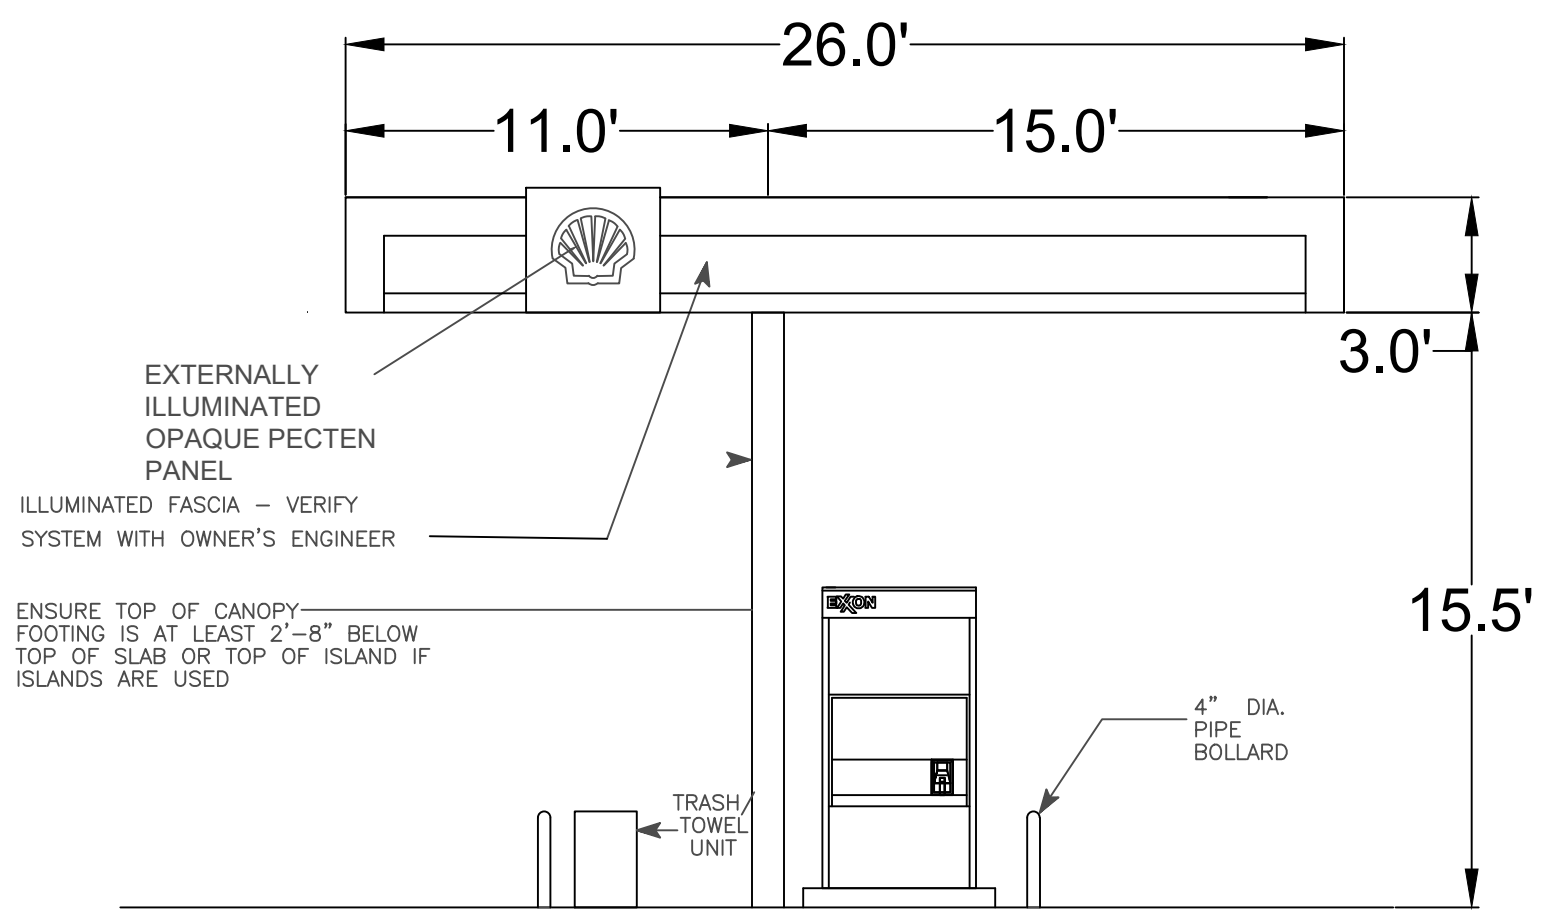

SIDE ELEVATION— ALONG 10TH STREET
SCALE: 1" = 5'-0"

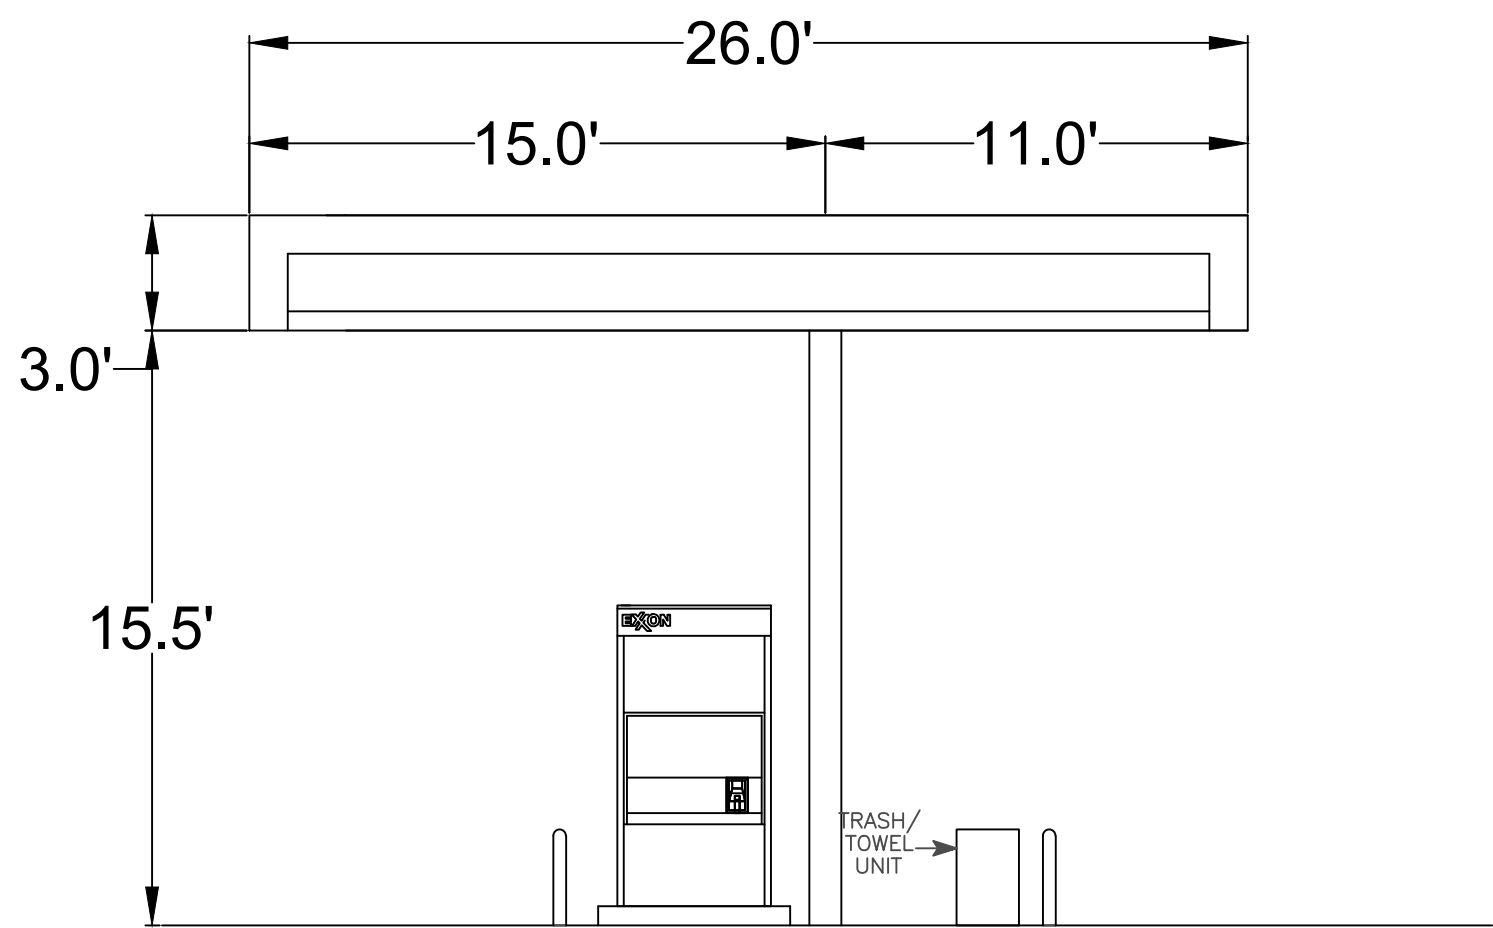


SIDE ELEVATION—ALONG SOUTH DAKOTA AVENUE
SCALE: 1" = 5'-0"

CIVIL ENGINEERS:



9506B LEE HWY,
FAIRFAX, VA 22031
Phone: (571) 249-3448
Fax : (703) 940-2280
www.plan-source.com
bprakash@plan-source.com

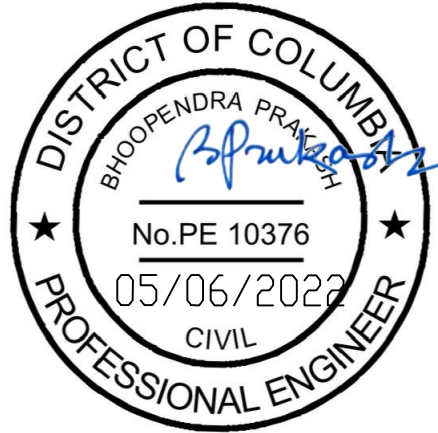

No. DATE: REVISIONS ▼

PROJECT INFORMATION:

OWNER'S NAME:

4975 S DAKOTA AVE NE
WASHINGTON, DC 20017

DEVELOPER INFORMATION:

4975 SOUTH DAKOTA
ASSOCIATES LTD
9921 MAYFIELD DR
BETHESDA, MD 20817

DRAWING TITLE:

ELEVATION

AREA: 15,748 SF

SCALE: AS SHOWN

PROJECT MANAGER:
BP

DRAWN BY: GSD DATE: MAY 2022

CHECKED BY: YO SSL NO: 3899 0076

THIS DESIGN IS COPYRIGHTED
AND DRAWING NO. PROTECTED
UNDER THE LAWS OF THE
UNITED STATES OF AMERICA.
ANY UNAUTHORIZED USE OF THE
DOCUMENT WITHOUT WRITTEN
CONSENT OF THE PLAN SOURCE,
INC. IS PROHIBITED.

DRAWING NO.
2