


Existing Second Floor Plan

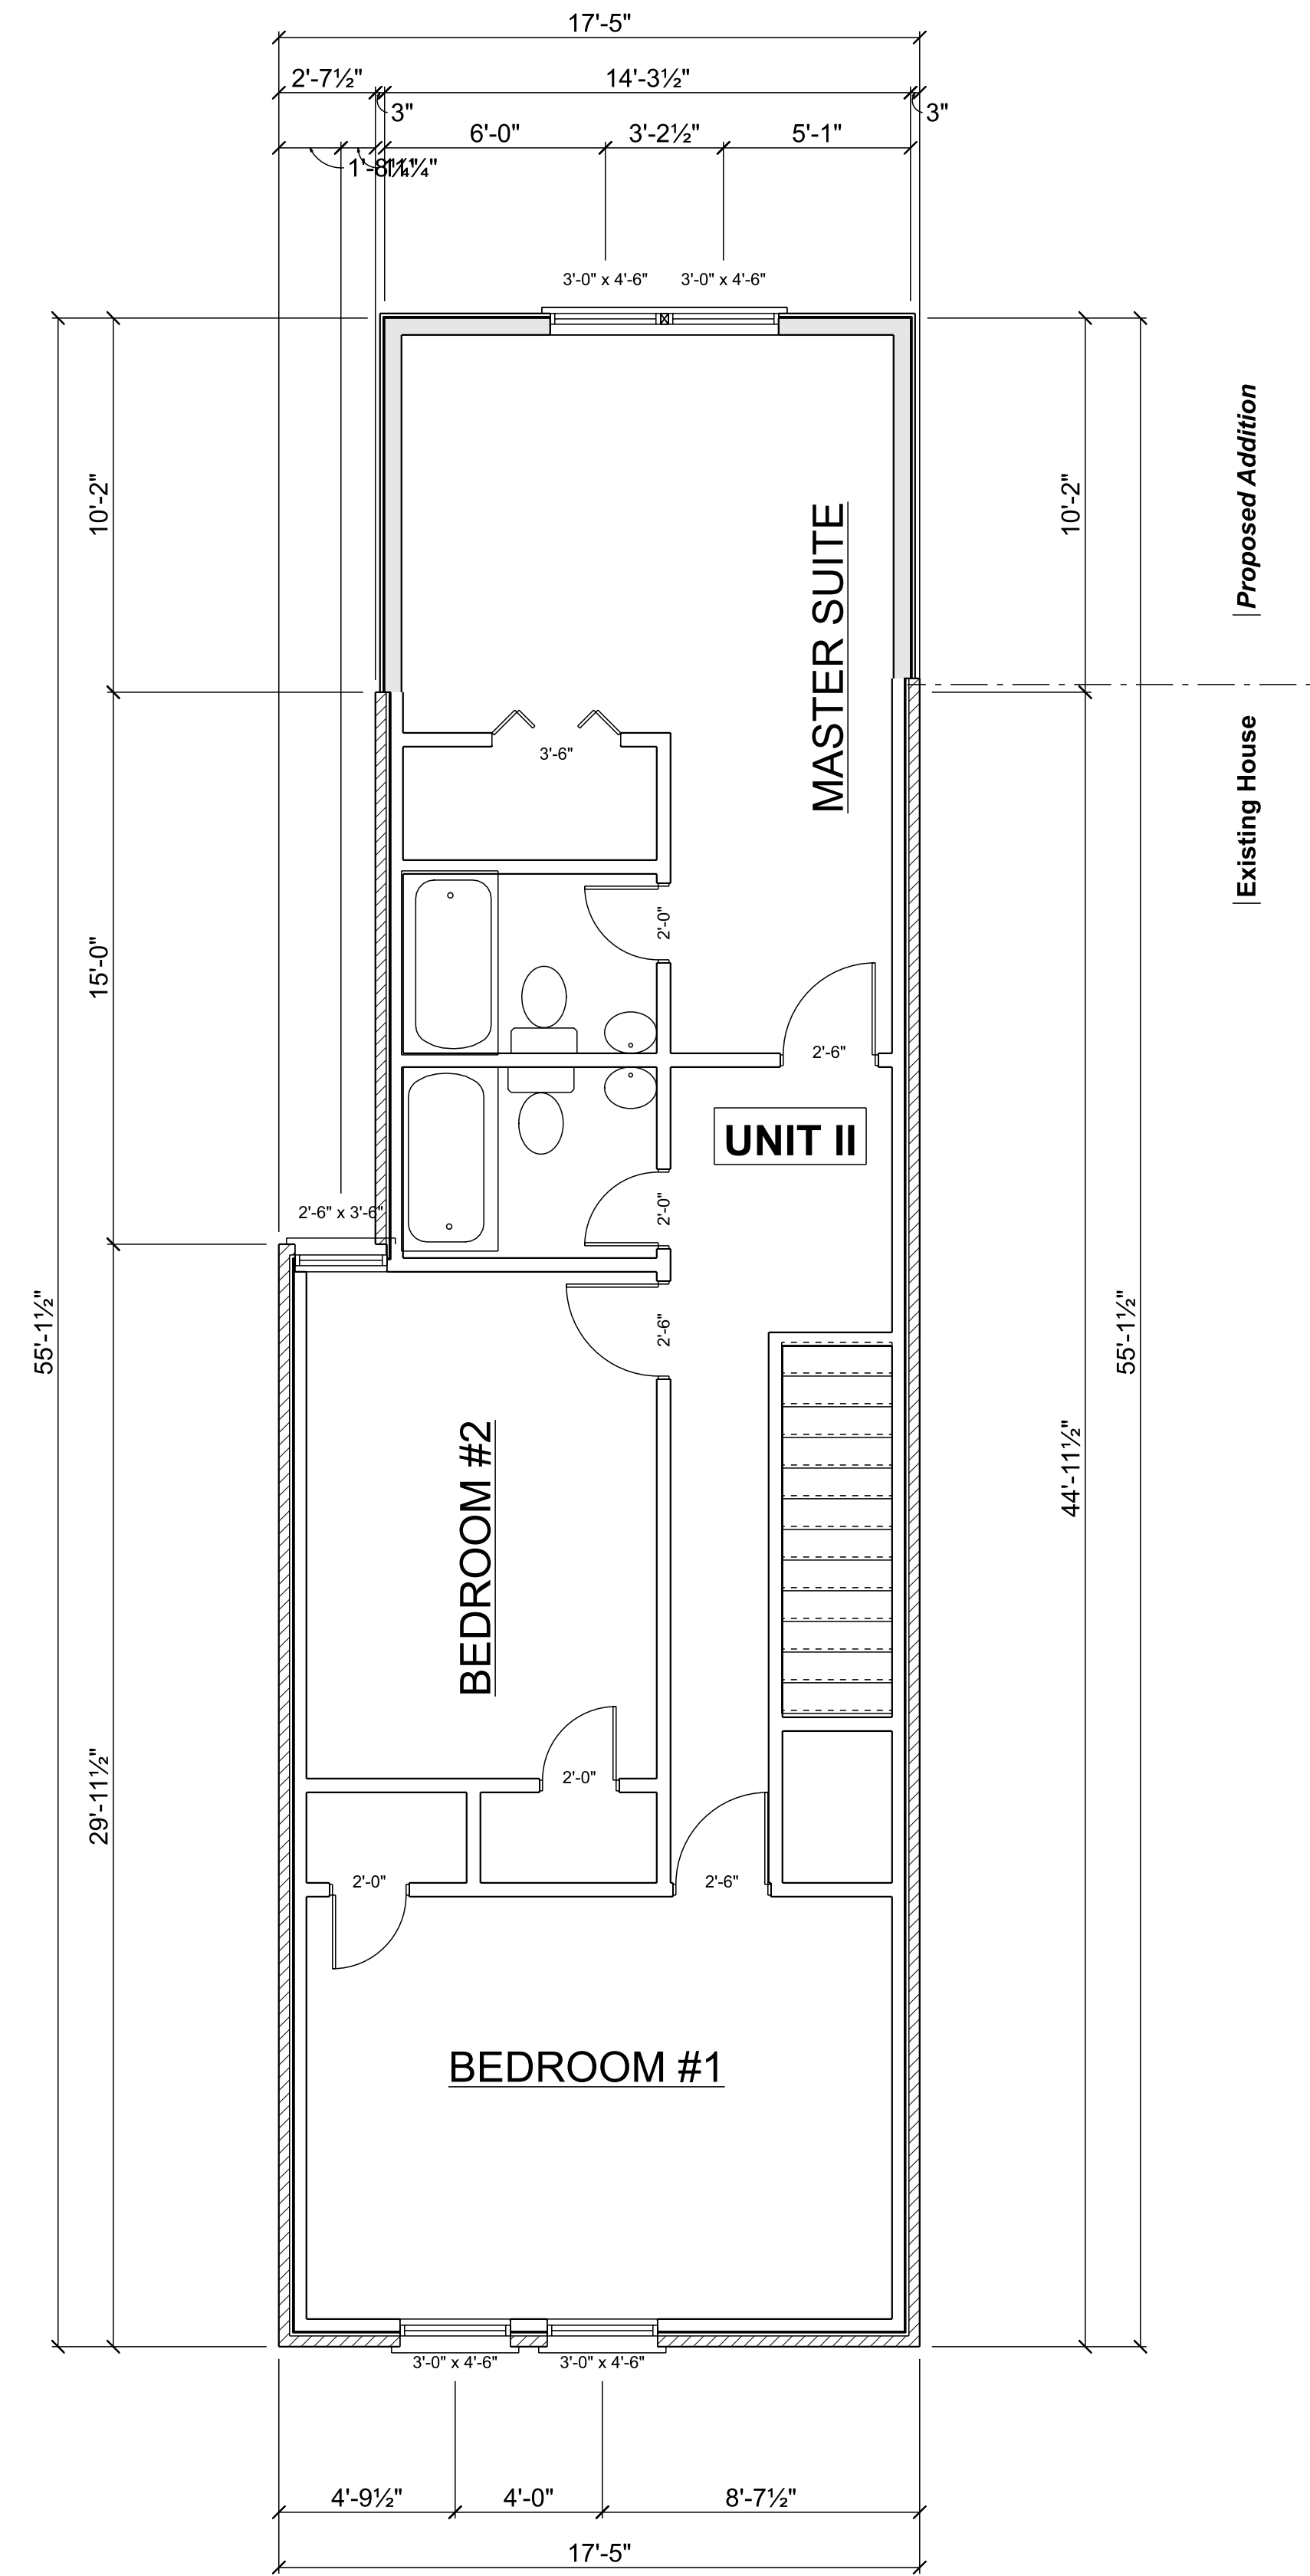

Proposed Second Floor Plan

Existing/Proposed Second Floor Plans

SCALE: 1/4" = 1'-0"

PERMIT COPY  
10/5/18

5403 Lafayette Place  
Hyattsville, Maryland 20781  
PHONE: 240.603.3158 FAX: 202.204.5741  
EMAIL: ajonesnaveil@gmail.com

**AJ**  
**Anthony Jones, llc**  
Architectural Design and Construction Consultants

OWNER: Anthony Anderson  
10504 Vista Grande Drive  
Bowie, Maryland 20721

MODIFICATION TO SINGLE FAMILY HOME  
318 Seaton Place NE  
Washington, DC 20002

**A-3**

