



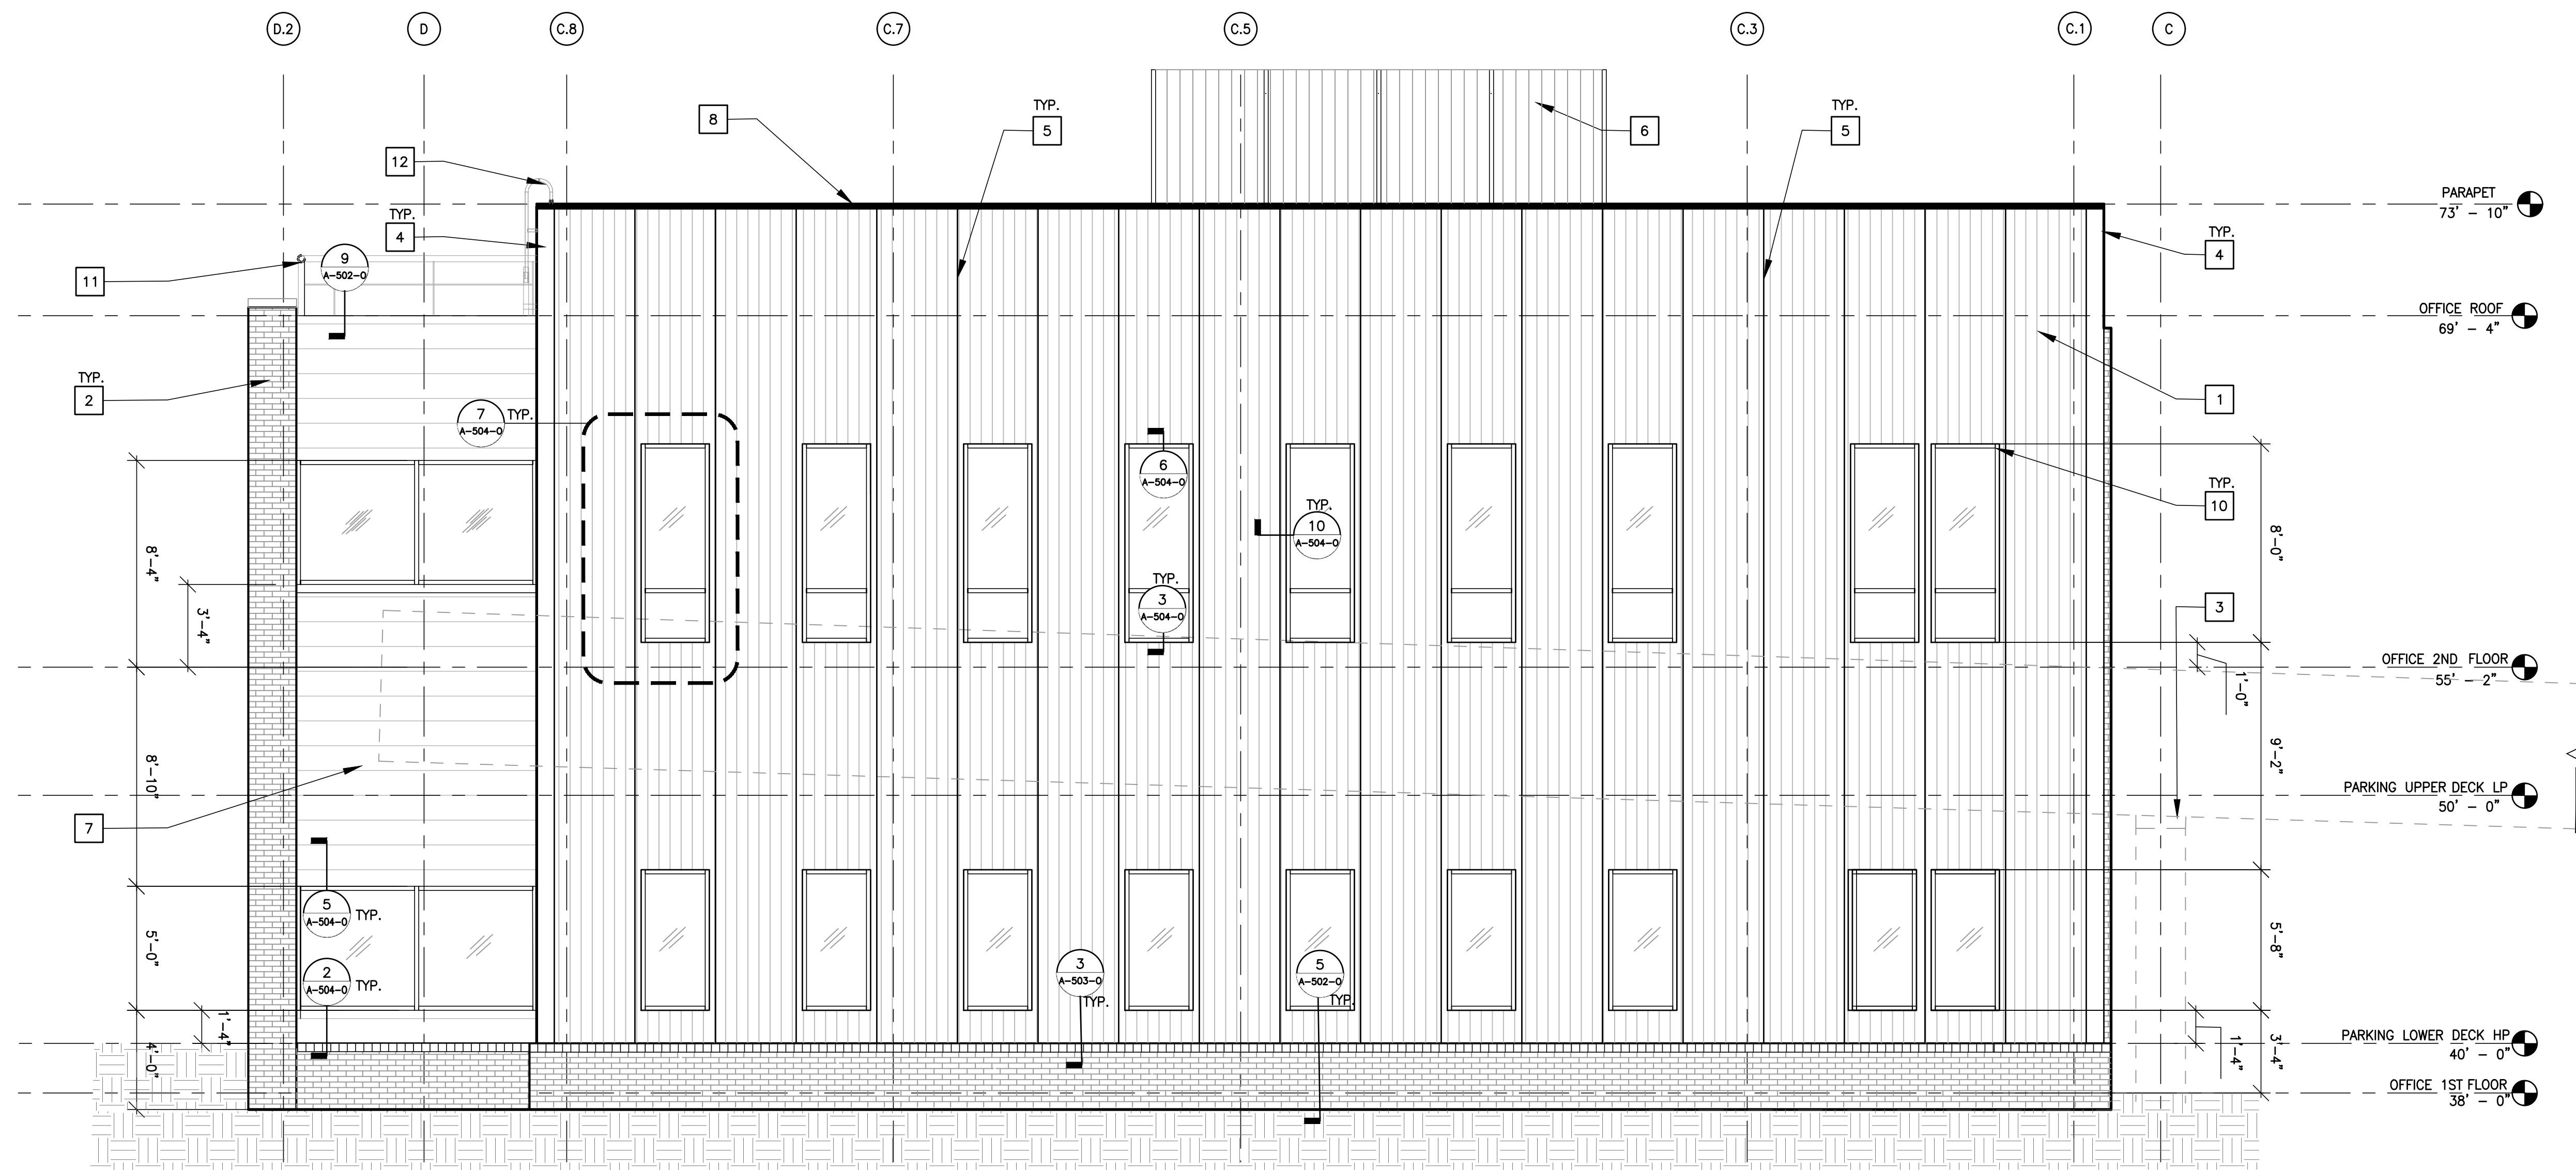

2
A-302-0

OSSE BUILDING - NORTH ELEVATION

SCALE : 1/4" = 1'-0"

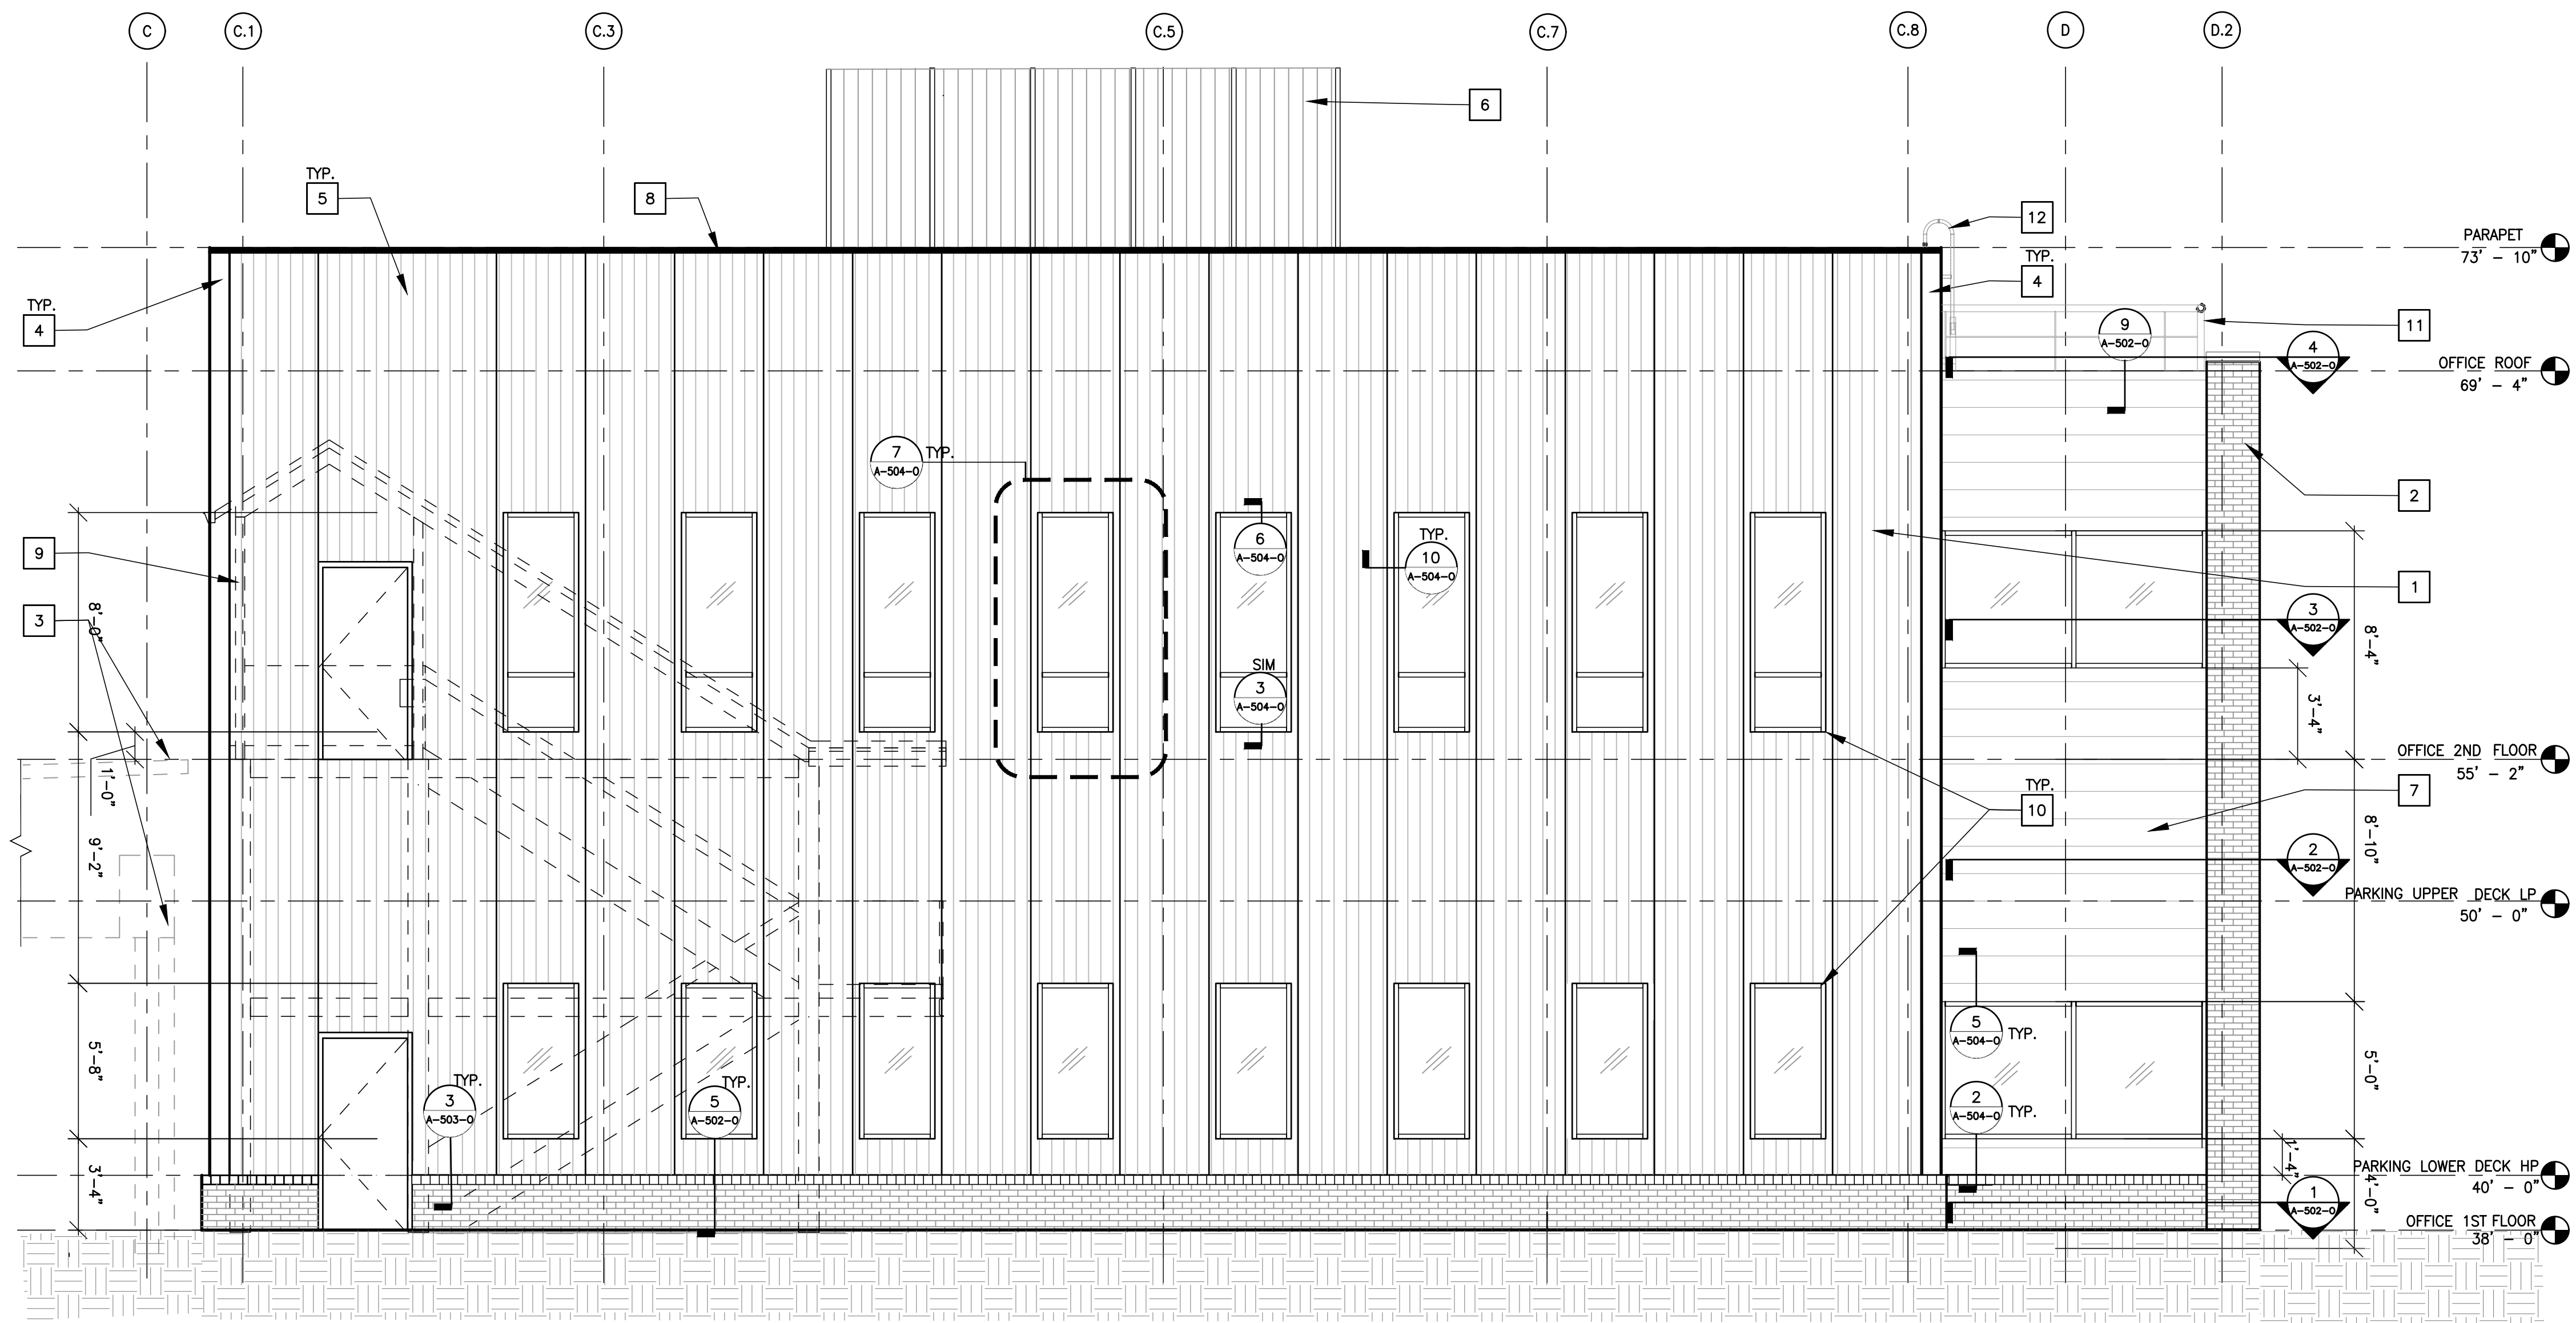

1
A-302-0

OSSE BUILDING - SOUTH ELEVATION

SCALE : 1/4" = 1'-0"


GENERAL NOTES

1. REFER TO CIVIL DRAWINGS FOR GRADE LEVELS. GRADE LEVELS ARE SHOWN FOR REFERENCE ONLY.
2. REFER TO ELECTRICAL DRAWINGS FOR LIGHTNING PROTECTION.
3. SLOPE GRADE AWAY FROM BUILDING
4. WINDOW DIMENSIONS ARE TYPICAL FOR EACH TYPE OF WINDOW.
5. REFER TO SHEET G-005 FOR SYSTEM NOMENCLATURE.
6. ALL EXTERIOR WINDOWS, DOORS, AND SIDE LIGHTS TO BE GLAZED WITH GL-2. INTERIOR VESTIBULE DOORS AND SIDE LIGHTS TO BE GLAZED WITH 1" CLEAR MONOLITHIC GLASS.
7. REFER TO A-910-0 FOR BUILDING SIGNAGE INFORMATION.


KEY NOTES

1. WALL TYPE 8B, REF TO 2/A501-0
2. WALL TYPE 5, REF TO 1/A501-0
3. PROFILE OF PARKING STRUCTURE
4. CHAMFERED CORNER, PNT-2: PPG UC55026 DURANAR BRIGHT WHITE
5. EDGE COVER TRIM, SEE DETAIL 4/A-501-0
6. MECHANICAL SCREEN ENCLOSURE, REF TO A-510-0 FOR INFORMATION, PNT-3: PPG UC54271 DURANAR CHARCOAL GREY
7. WALL TYPE 9 - FLAT METAL PANEL, 3/A-501-0, PNT-1: PPG UC106683F DURANAR SUNSTORM GALAXY SILVER
8. LINE OF PARAPET COPING, REF TO 3/A-503-0
9. OUTLINE OF OSSE EXTERIOR EGRESS STAIR, REF TO A-405-0
10. WINDOW FRAME, - PNT-1: PPG UC106683F DURANAR SUNSTORM GALAXY SILVER
11. SW-5 RAILING REF TO A-907-0, PNT-3: PPG UC54271 DURANAR CHARCOAL GREY
12. ACCESS LADDER, PNT-2: PPG UC55026 DURANAR BRIGHT WHITE

MATERIALS LEGEND

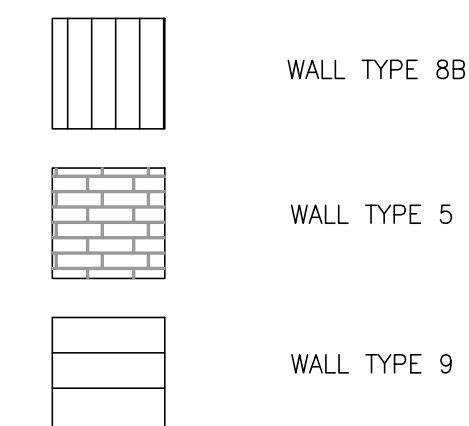

KEY PLAN

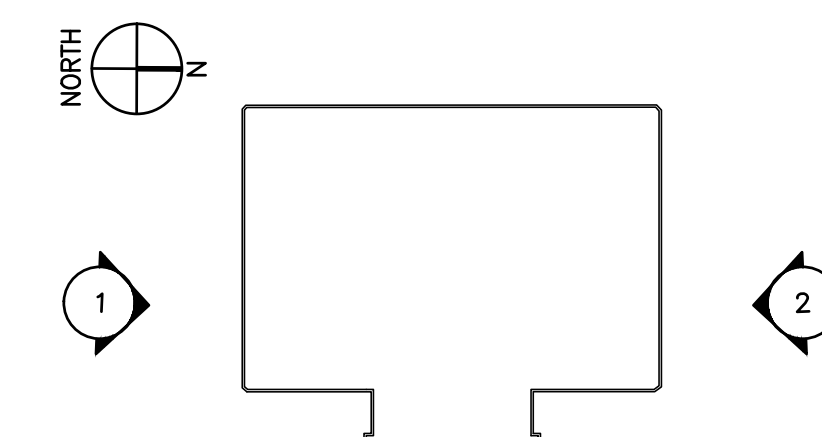

#	Date	Change Description

DGS BUILD MAINTAIN SUSTAIN FEMS FLEET MAINTENANCE FACILITY
BLUE PLAINS - D.C. VILLAGE LANE SW., WASHINGTON D.C. 20032
FOR THE GOVERNMENT OF THE DISTRICT OF COLUMBIA

ALPHATEC PC ENGINEERS ARCHITECTS PLANNERS
1225 8TH STREET NW, WASHINGTON, D.C. 20006
TEL 202/797-5000 FAX 202/797-5003

SUB-CONSULTANT:	SEAL:
OSSE FACILITY ELEVATIONS -	A-302-0
PERMIT SUBMISSION	10/12/2023

0 8' 16' 24' 32' 48'
SCALE: 1/4" = 1'-0"
PERMIT SUBMISSION