

DISTRICT OF COLUMBIA GOVERNMENT
OFFICE OF THE SURVEYOR

Washington, D.C., March 11, 2024

Plat for Building Permit of :

SQUARE 2009 LOT 7

Scale: 1 inch = 20 feet

Recorded in Book 77 Page 196

Receipt No. 24-02365

Drawn by: M.G.

Furnished to: KRISTA MINOTTI SCHAUER

"I hereby certify that the dimensions and configuration of the lot(s) hereon depicted are consistent with the records of the Office of the Surveyor unless otherwise noted, but may not reflect actual field measurements. The dimensions and configuration of A&T lots are provided by the Office of Tax and Revenue and may not necessarily agree with the deed description(s)."

Anup Shrestha

For Surveyor, D.C.

I hereby certify that on this plat on which the Office of the Surveyor has drawn the dimensions of this lot, I have accurately and completely depicted and labeled the following:

- 1) all existing buildings and improvements - including parking spaces, covered porches, decks and retaining walls over four feet above grade, and any existing face-on-line or party wall labeled as such, well as projections and improvements in public space - with complete and accurate dimensions;
- 2) all proposed demolition or raze of existing buildings duly labeled as such; all proposed buildings and improvements - including parking spaces, covered porches, decks and retaining walls over four feet above grade, any existing face-on-line or party wall labeled as such, as well as projections and improvements in public space and the improvements used to satisfy pervious surface or green area ratio requirements - with complete and accurate dimensions, in conformity with the plans submitted with building permit application _____; and
- 3) any existing chimney or vent on an adjacent property that is located within 10 feet of this lot.

I also hereby certify that:

- 1) my depiction on this plat, as detailed above, is accurate and complete as of the date of my signature hereon;
- 2) there is no elevation change exceeding ten feet measured between lot lines; or if so, this elevation change is depicted on a site plan submitted with the plans for this permit application;
- 3) I have (circle one) filed a subdivision application with the Office of the Surveyor;
- 4) I have (circle one) filed a subdivision application with the Office of Tax & Revenue; and
- 5) if there are changes to the lot and its boundaries as shown on this plat, or to the proposed construction and plans as shown on this plat, that I shall obtain an updated plat from the Office of the Surveyor on which I will depict all existing and proposed construction and which I will then submit to the Office of the Zoning Administrator for review and approval prior to permit issuance.

The Office of the Zoning Administrator will only accept a Building Plat issued by the Office of the Surveyor within the two years prior to the date DCRA accepts a Building Permit Application as complete.

I acknowledge that any inaccuracy or errors in my depiction on this plat will subject any permit or certificate of occupancy issued in reliance on this plat to enforcement, including revocation under Sections 105.6(1) and 110.5.2 of the Building Code (Title 12A of the DCMR) as well as prosecution and penalties under Section 404 of D.C. Law 4-164 (D.C. Official Code §22-2405).

Signature: *Krista M. Schauer*

Date: 05.31.24

Printed Name: KRISTA M. SCHAUER Relationship to Lot Owner: ARCHITECT


If a registered design professional, provide license number 101067 and include stamp below.

0 10 30 60 100

SCALE: 1:20


SQUARE 2009

RUNNymeDE PLACE, N.W.

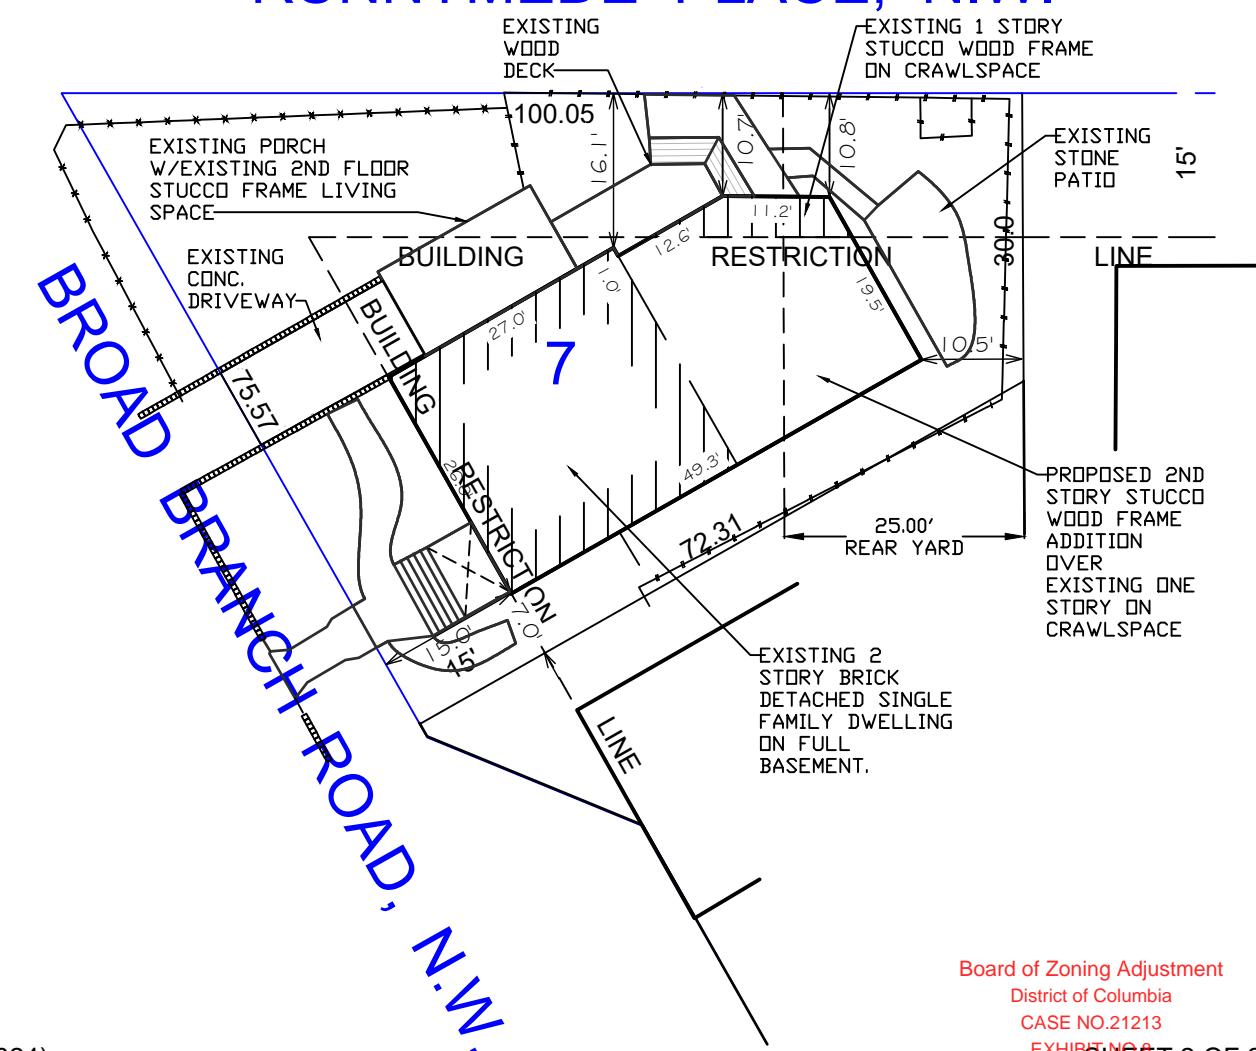


PROPOSED FLOOR PLAN KEY:

EXISTING CONSTRUCTION TO REMAIN
NEW CONSTRUCTION

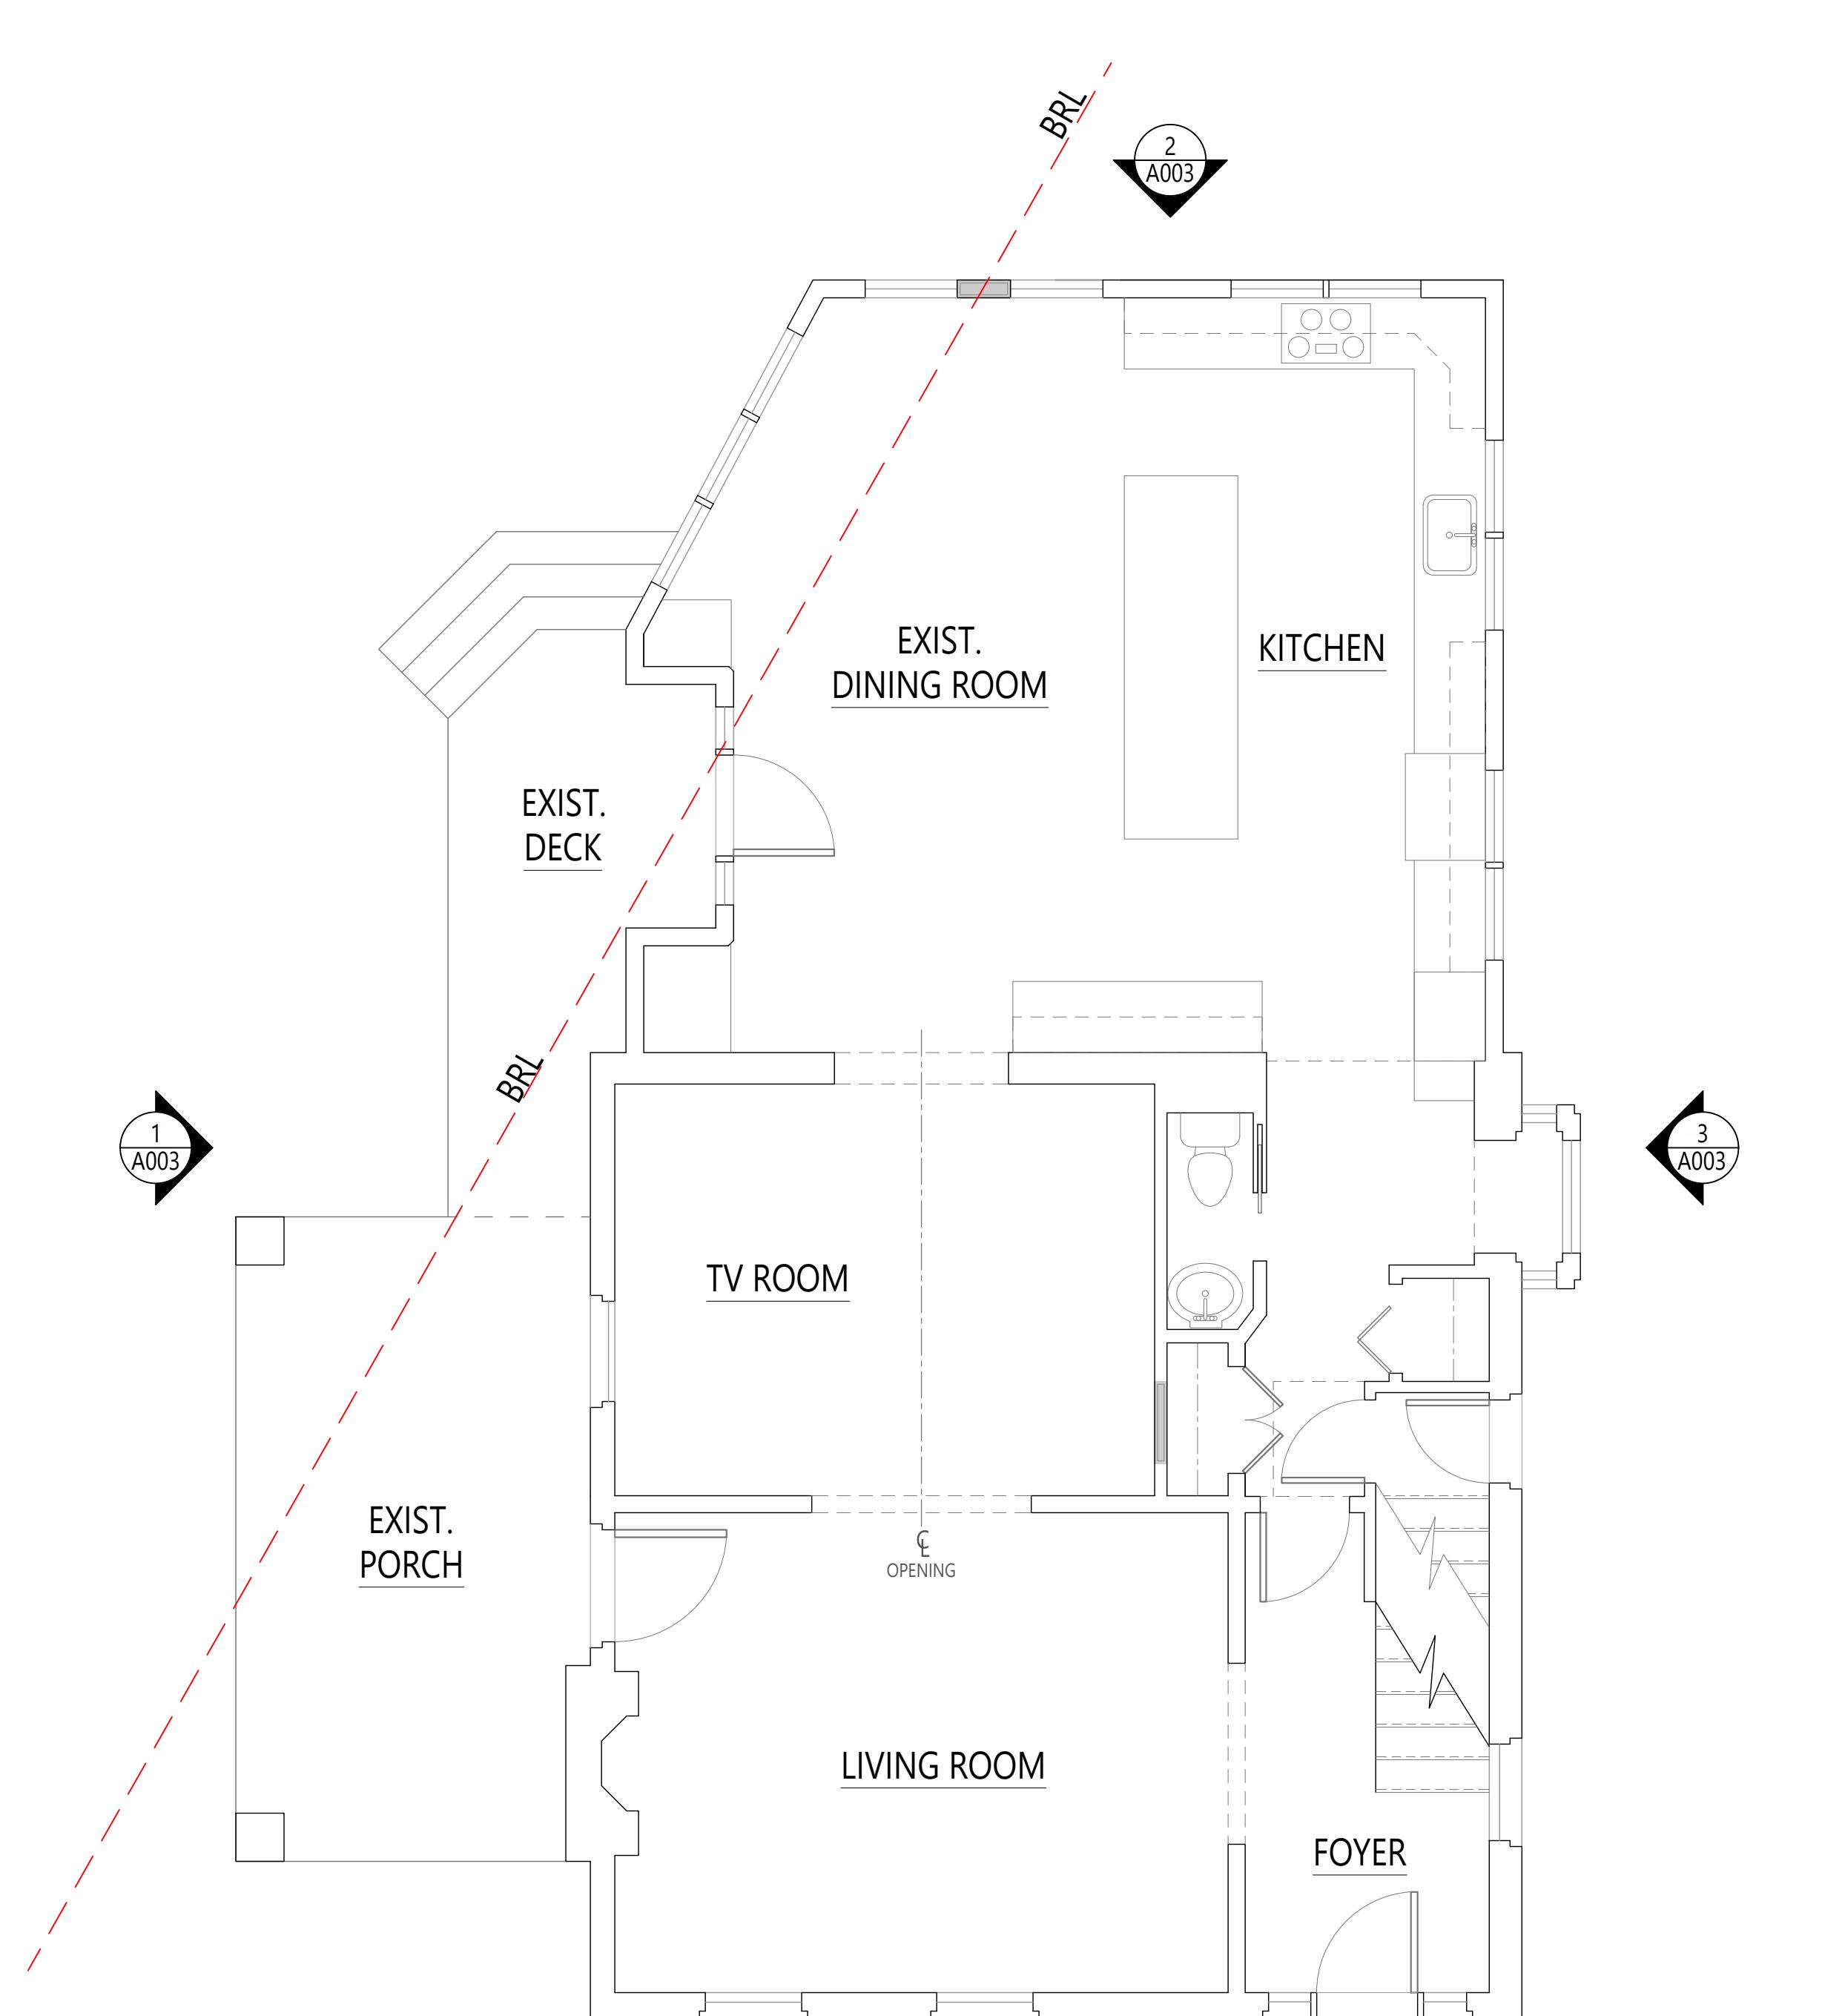

1 A001 PROPOSED FIRST FLOOR PLAN
SCALE: 1/4" = 1'-0"

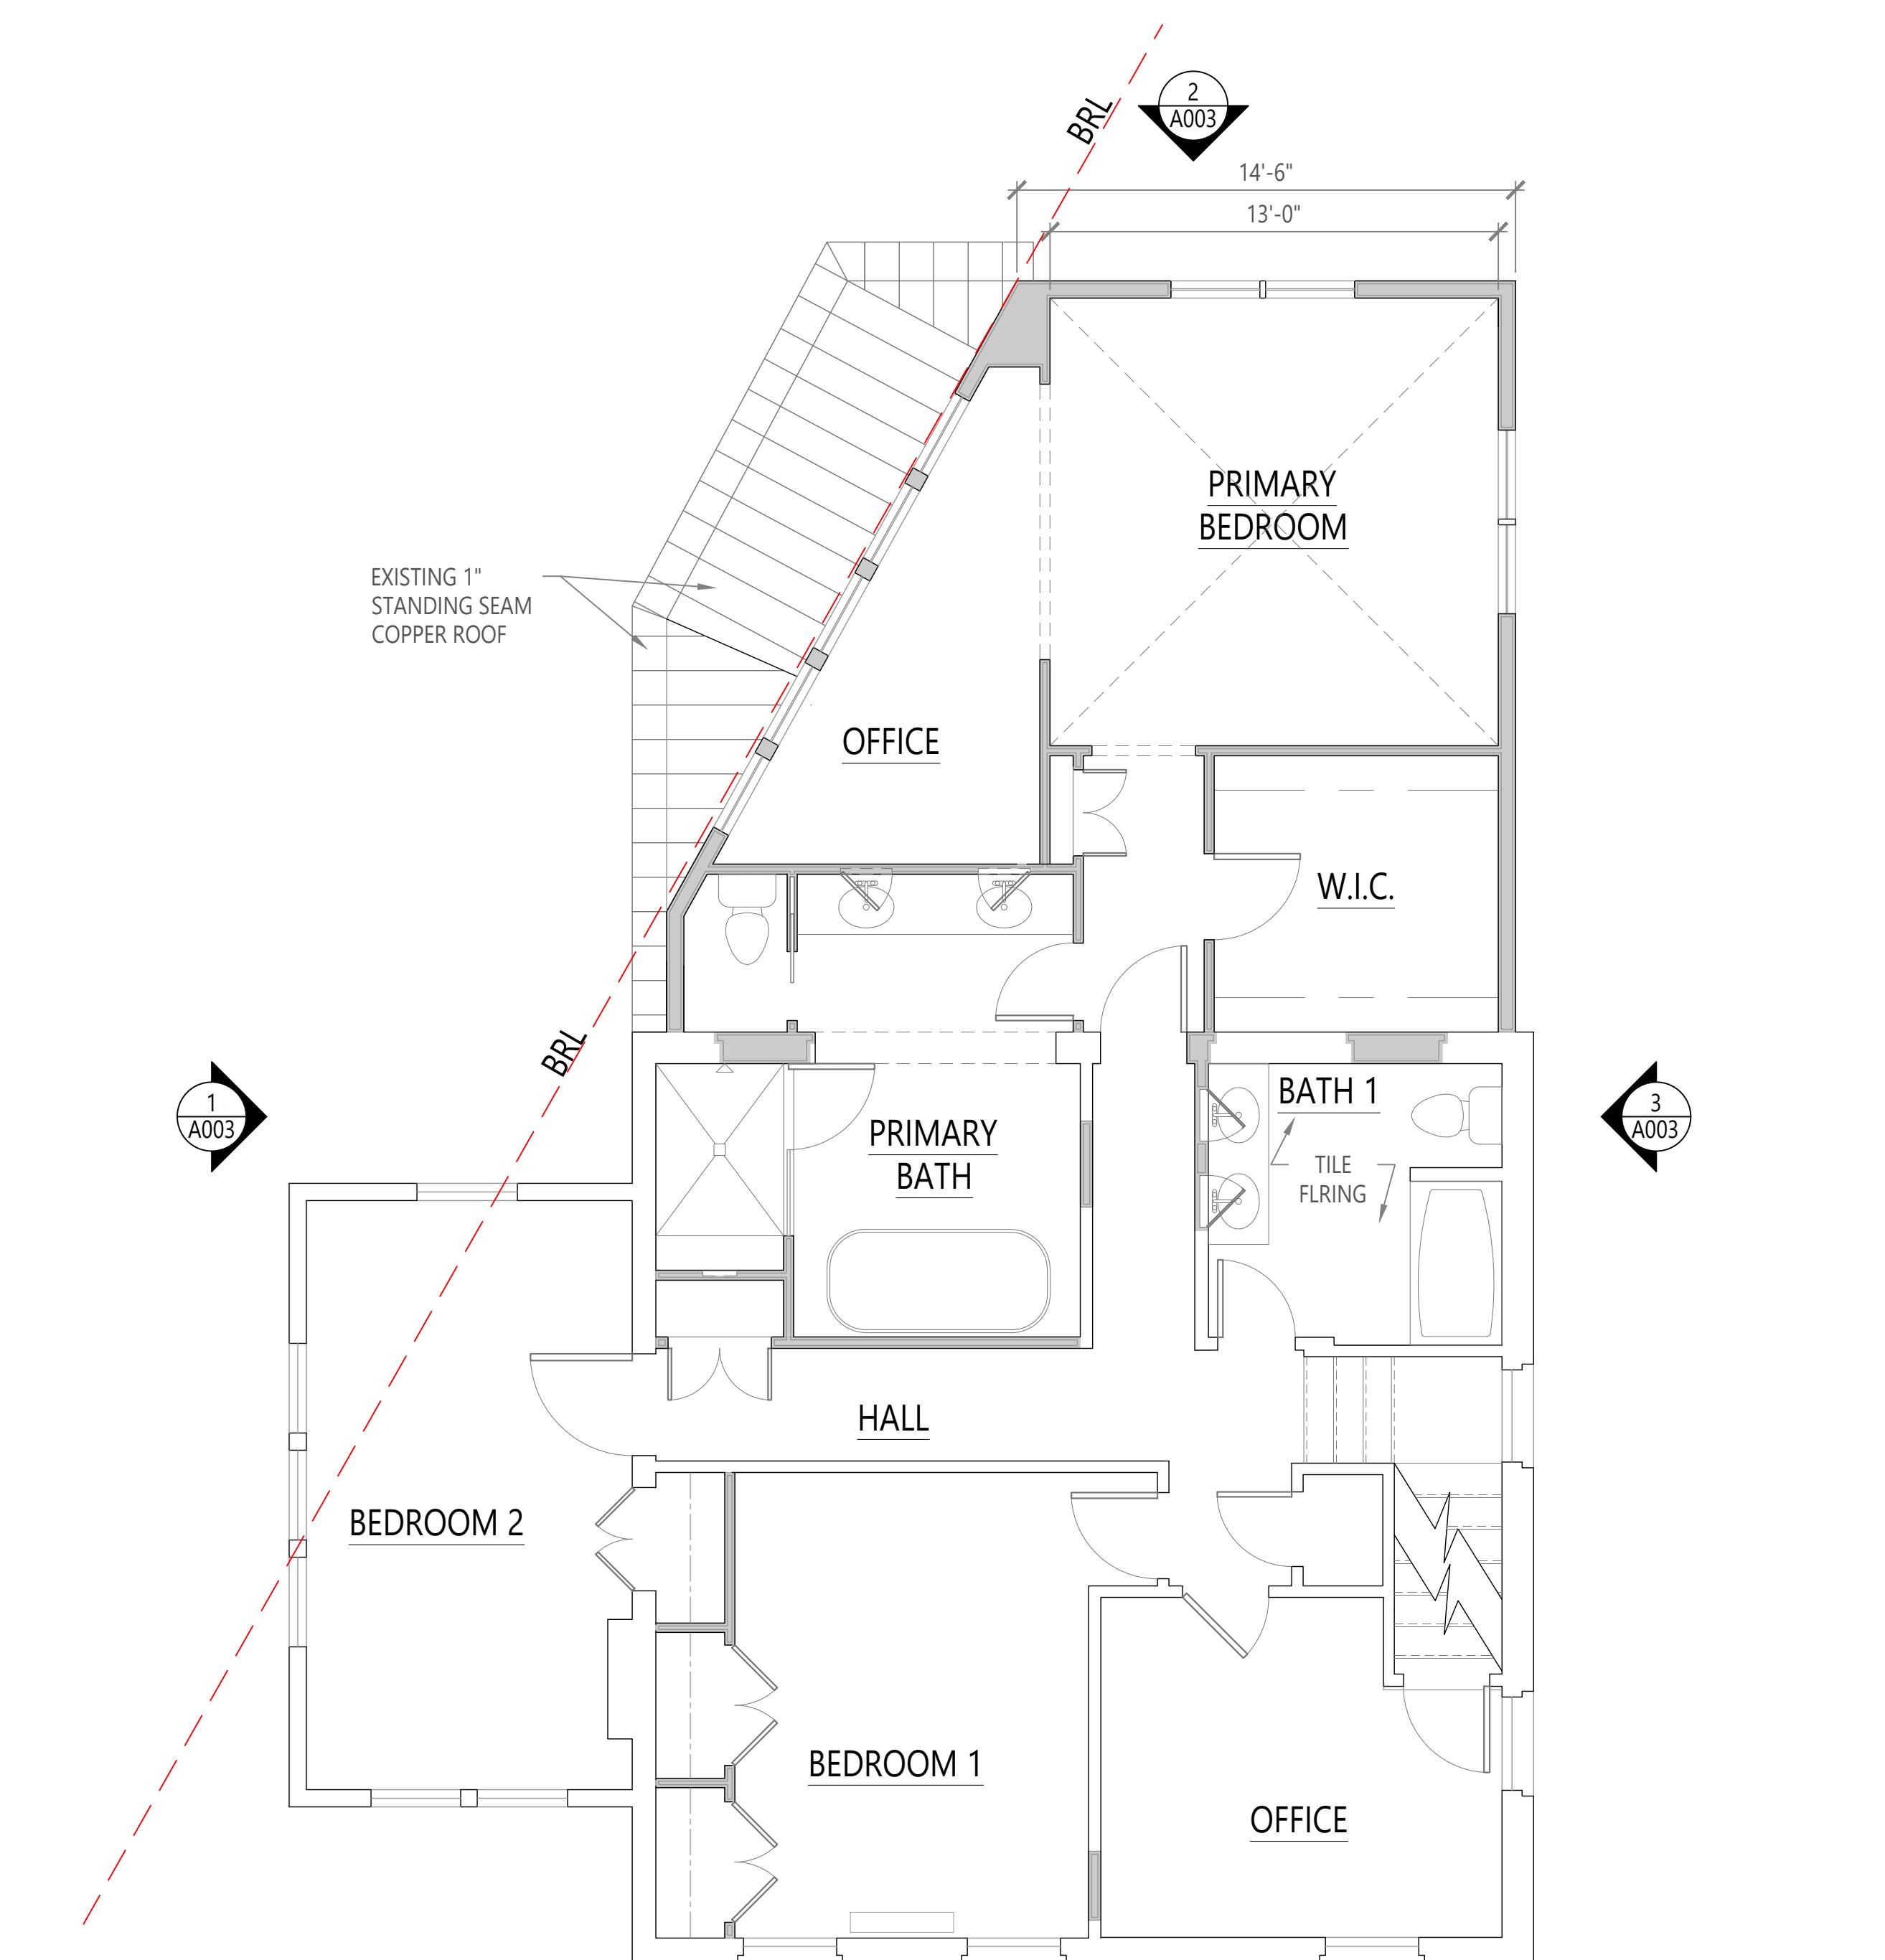

2 A002 PROPOSED SECOND FLOOR PLAN
SCALE: 1/4" = 1'-0"

PRELIM. PRICING 03.31.2023

REVISED PRICING SET 11.02.2023

PROPOSED DESIGN FOR SPECIAL

EXCEPTION 06.05.24

A001
FLOOR PLANS

ADDITION TO AND RENOVATION OF THE
ATALLAH RESIDENCE
6111 BROAD BRANCH ROAD, NW, WASHINGTON, DC 20015

KRISTA M. SCHAUER,
ARCHITECT, PLLC
KRISTA MINOTTI SCHAUER, AIA
2201 WISCONSIN AVE, NW
SUITE 200
WASHINGTON, DC 20007
202.403.4600
WWW.KMSARCHITECTURE.COM


KRISTA M. SCHAUER,
ARCHITECT, PLLC

KRISTA MINOTTI SCHAUER, AIA
2201 WISCONSIN AVE, NW
SUITE 200
WASHINGTON, DC 20007
202.403.4600


WWW.KMSARCHITECTURE.COM

ADDITION TO & RENOVATION OF THE
ATALLAH RESIDENCE

6111 BROAD BRANCH ROAD, NW, WASHINGTON, DC 20015

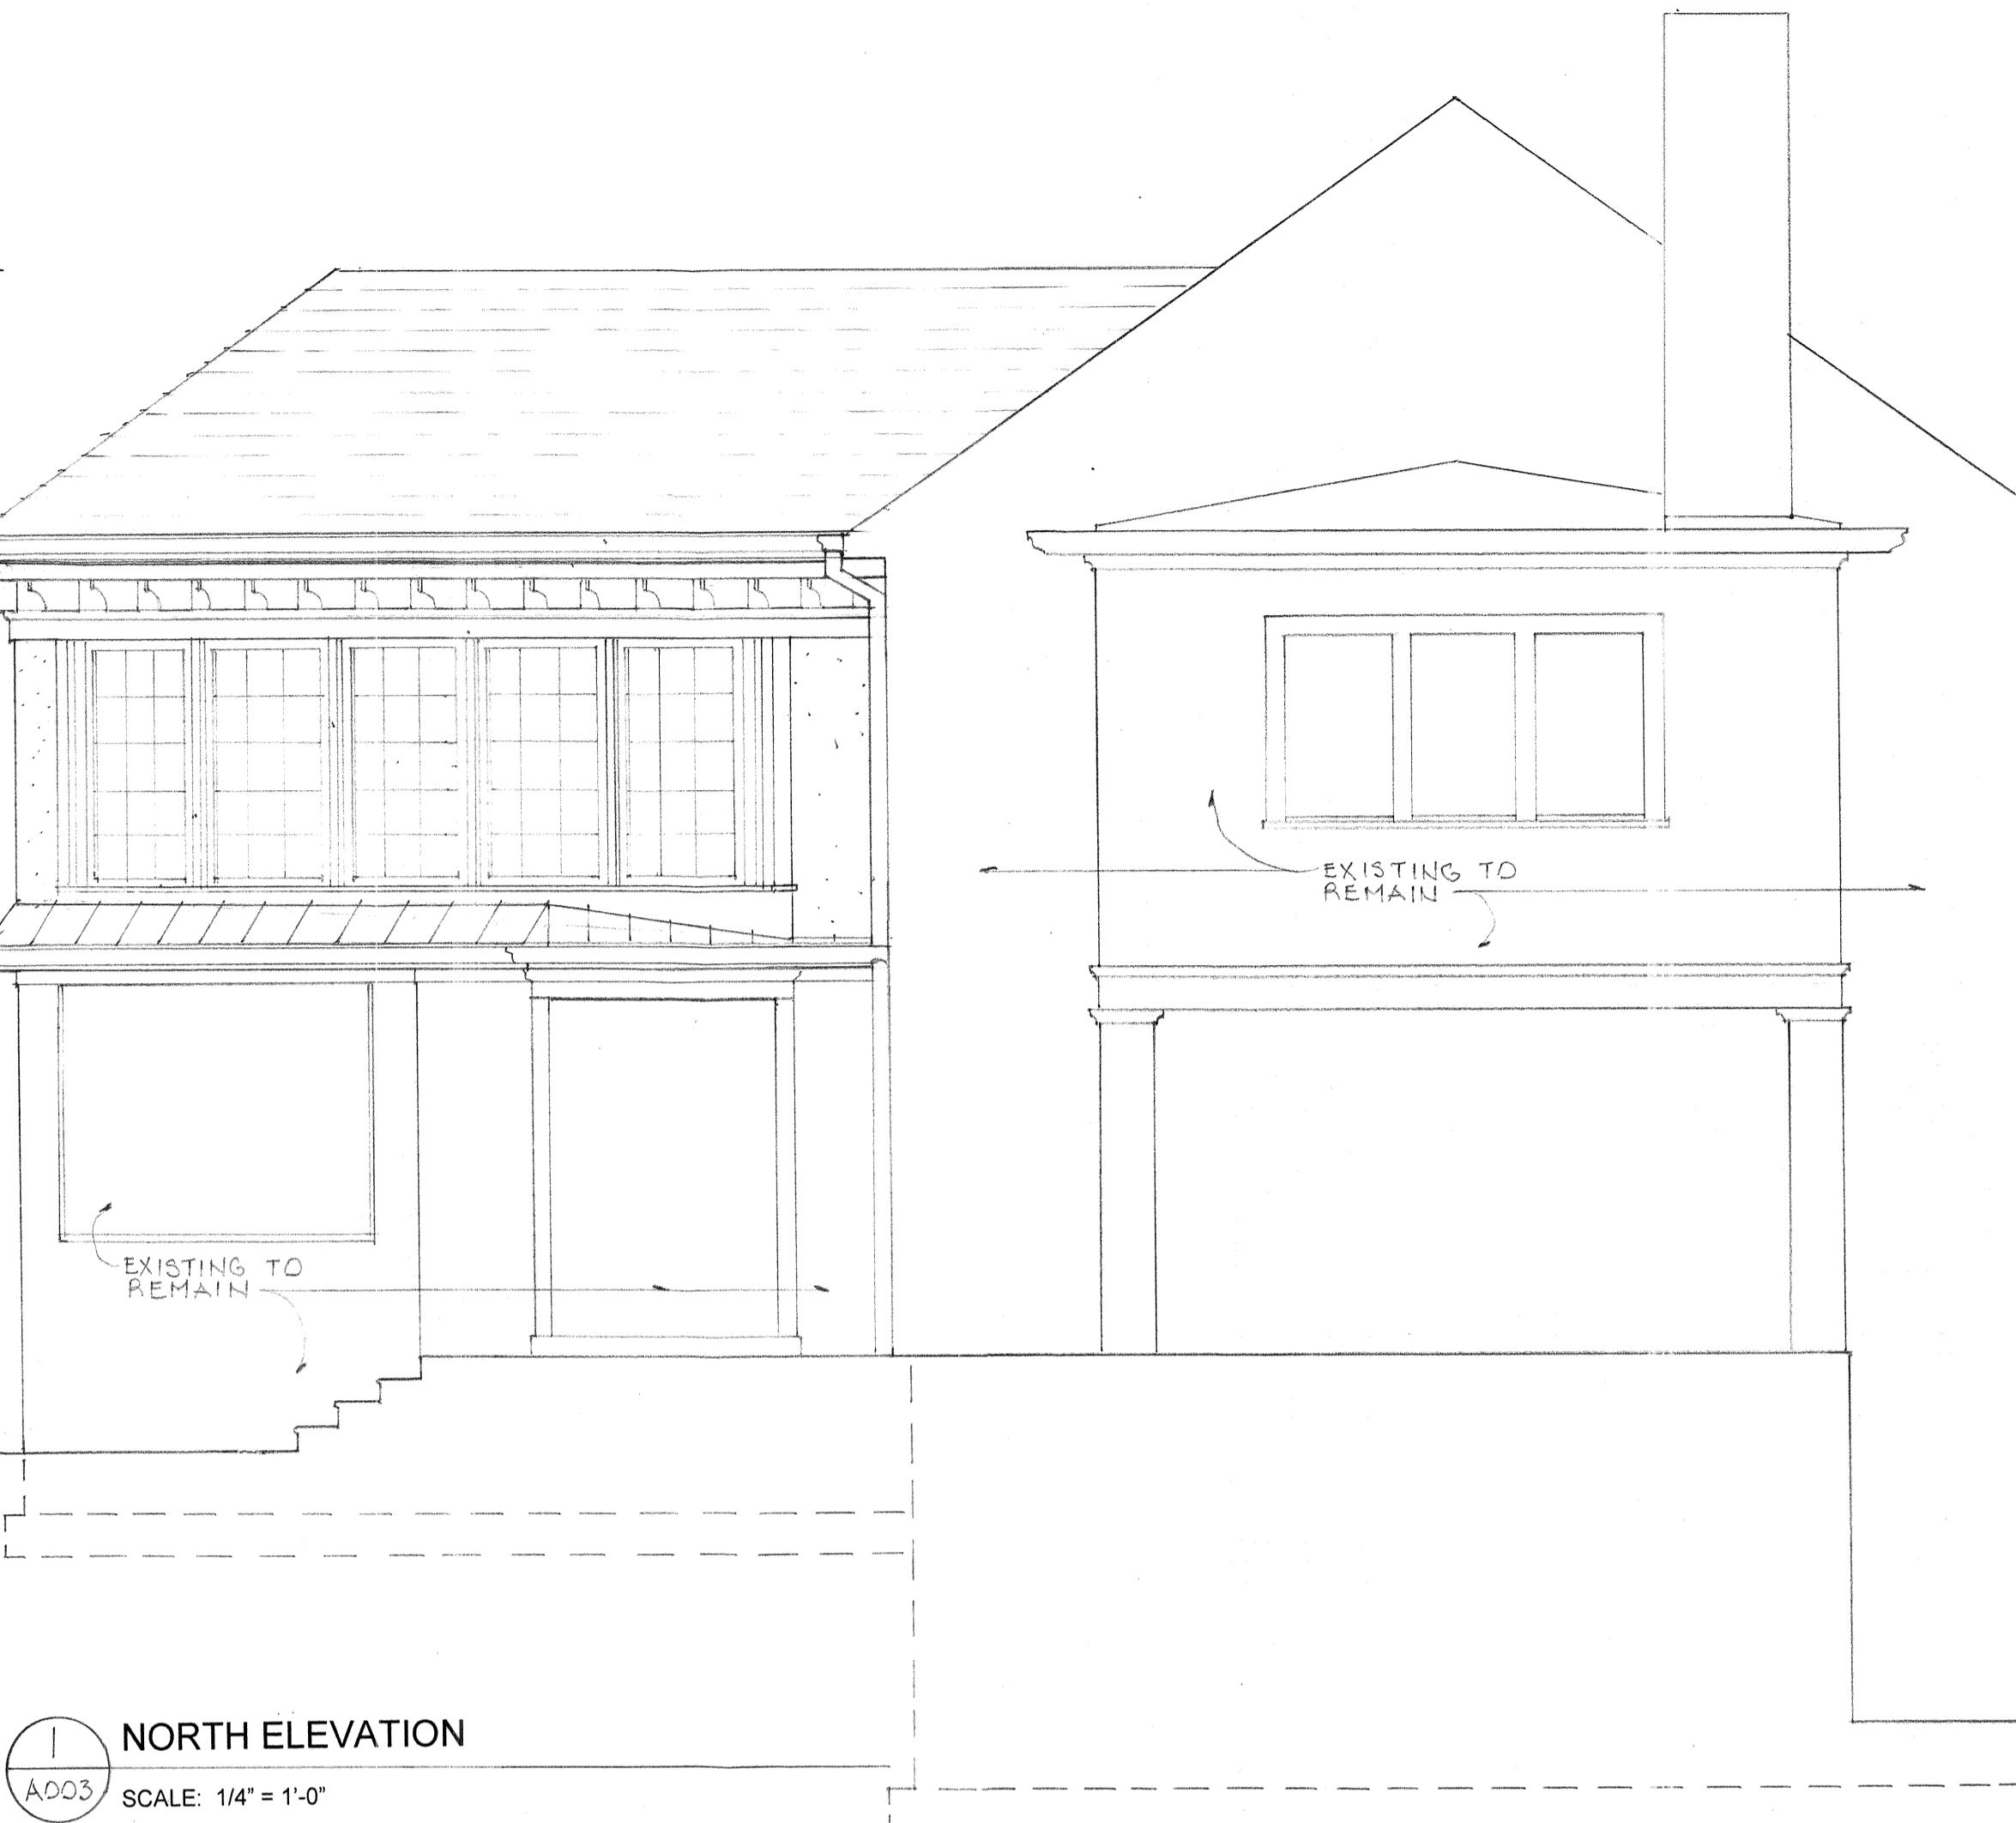

1 NORTH ELEVATION
A003
SCALE: 1/4" = 1'-0"

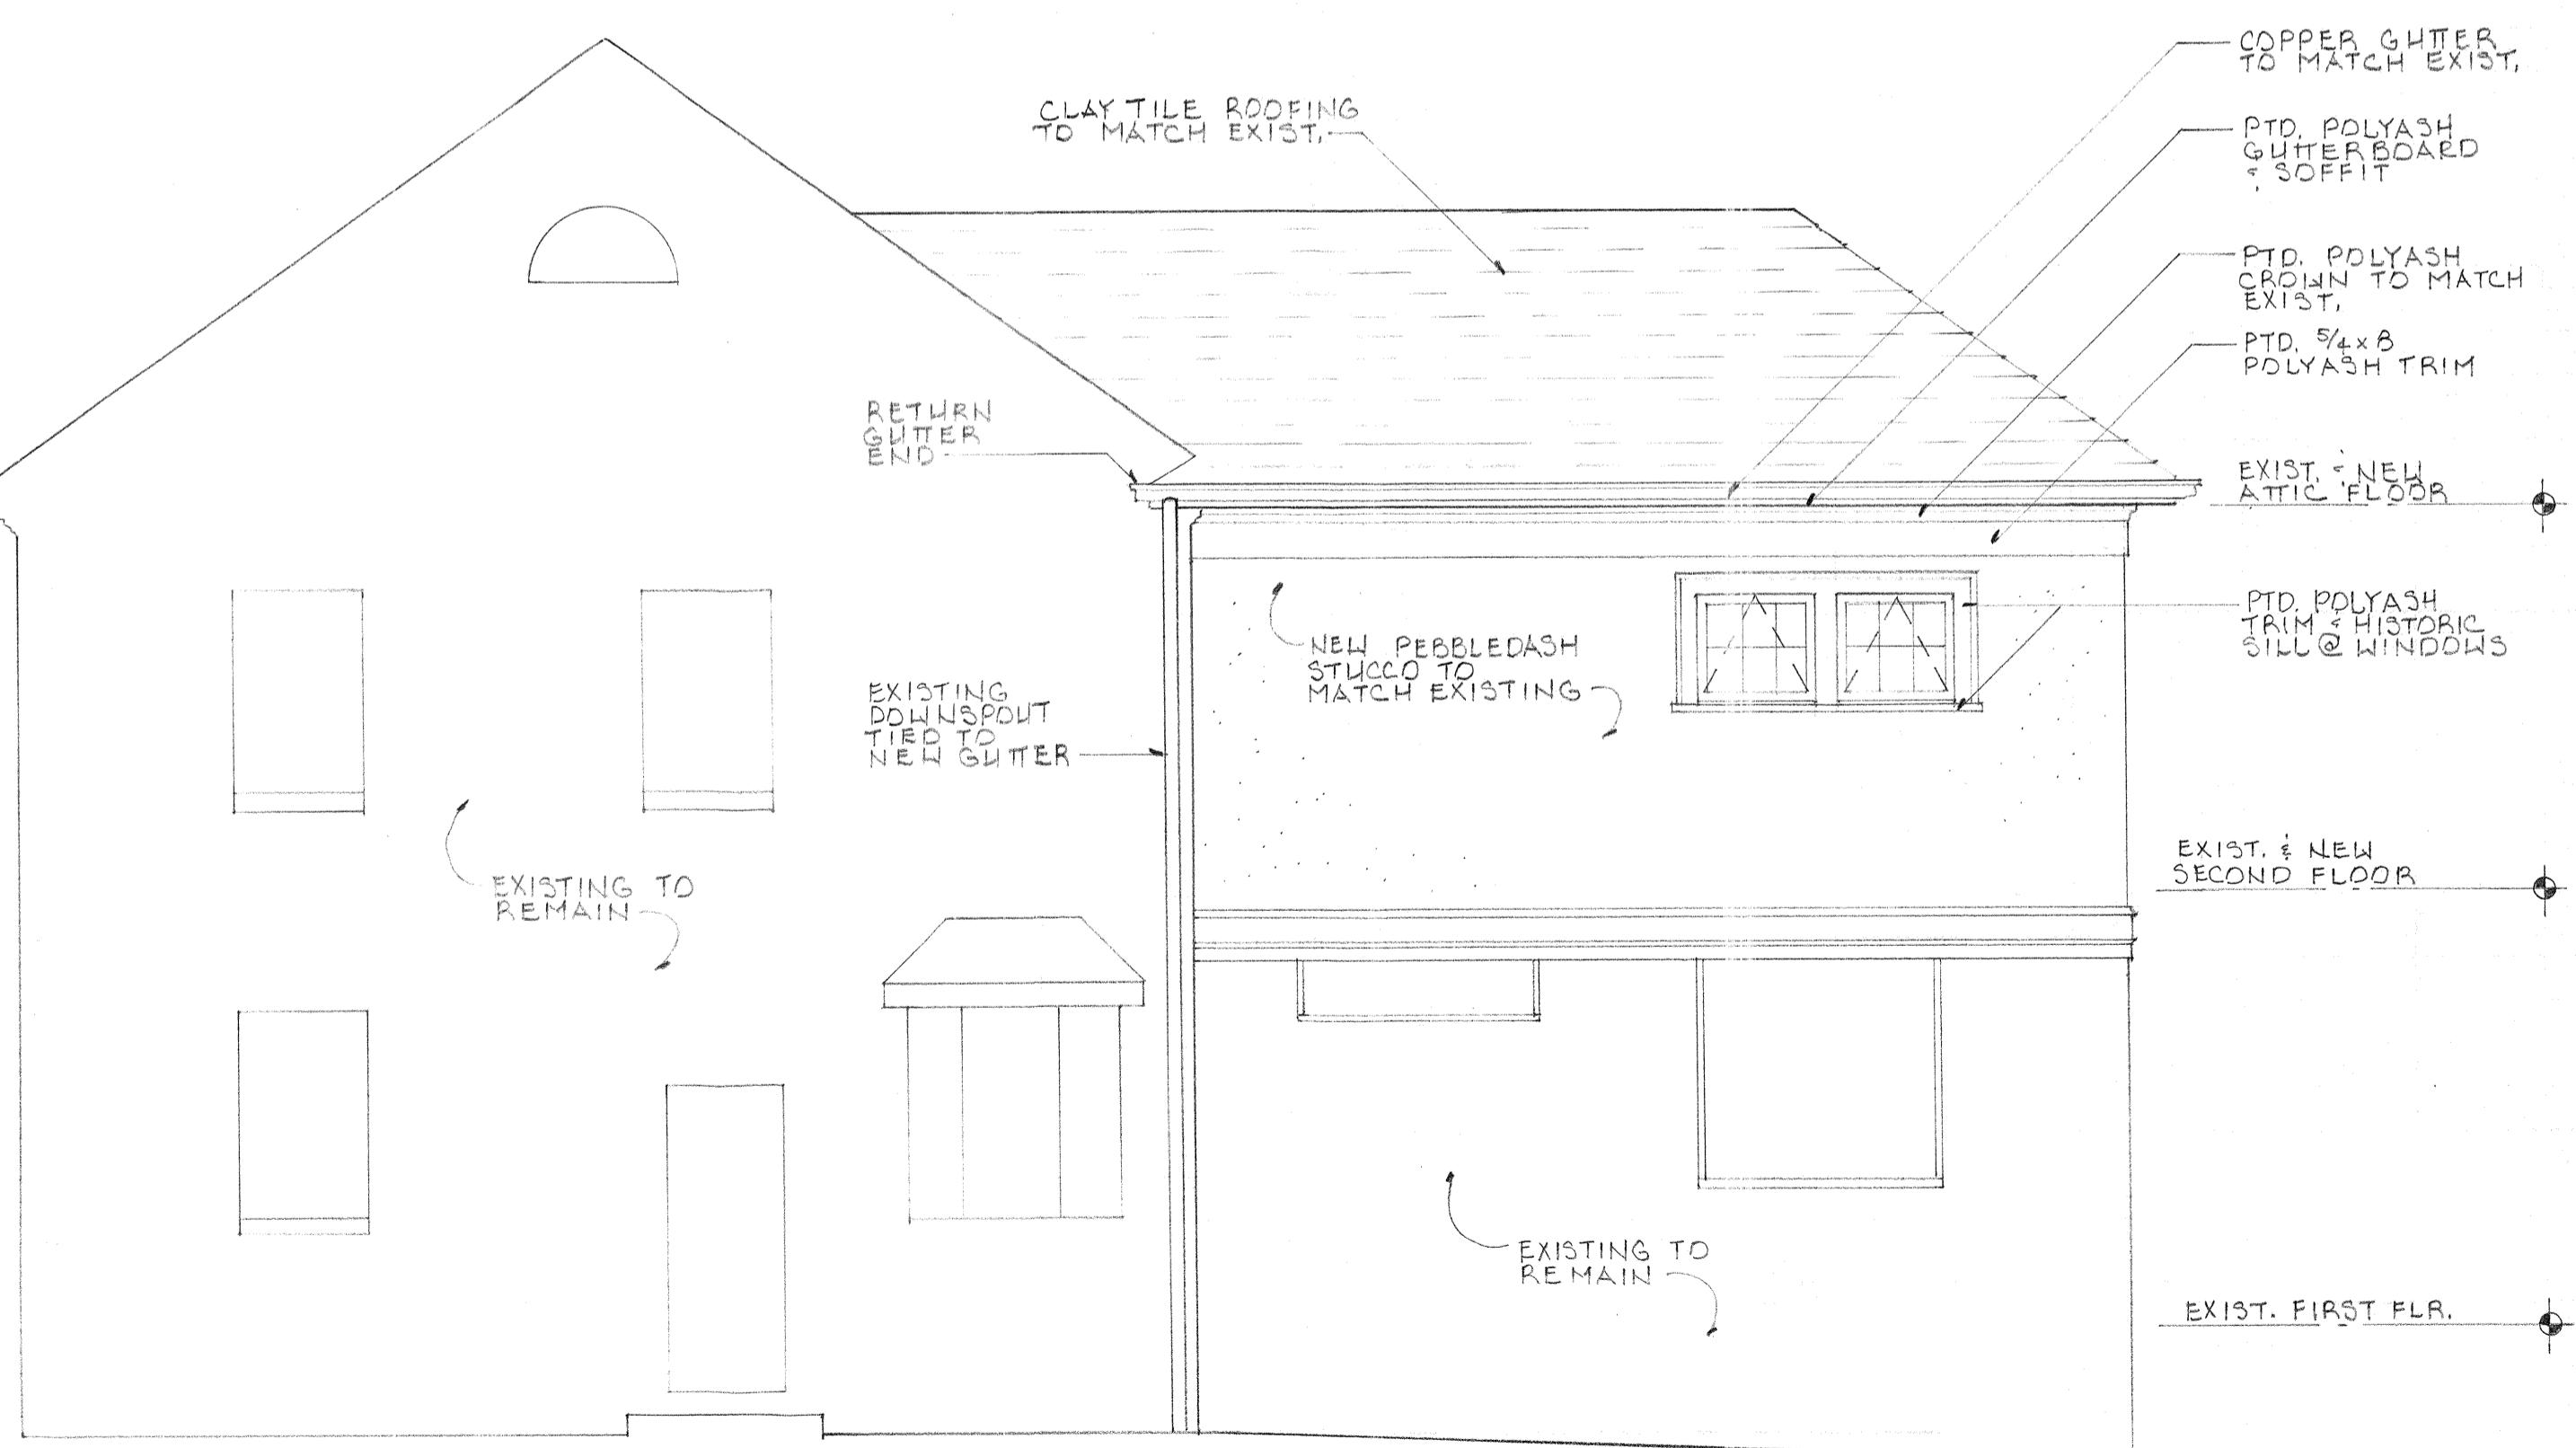

3 SOUTH ELEVATION
A003
SCALE: 1/4" = 1'-0"



2 EAST ELEVATION
A003
SCALE: 1/4" = 1'-0"

A003
EXTERIOR
ELEVATIONS

PROPOSED DESIGN
FOR SPECIAL EXCEPTION
03.22.24
03.25.24