

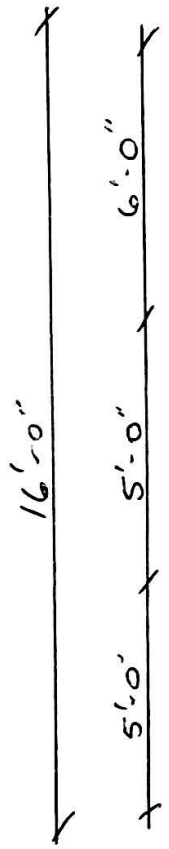


Deck Framing Plan (Scale 1/4" = 1'-0")

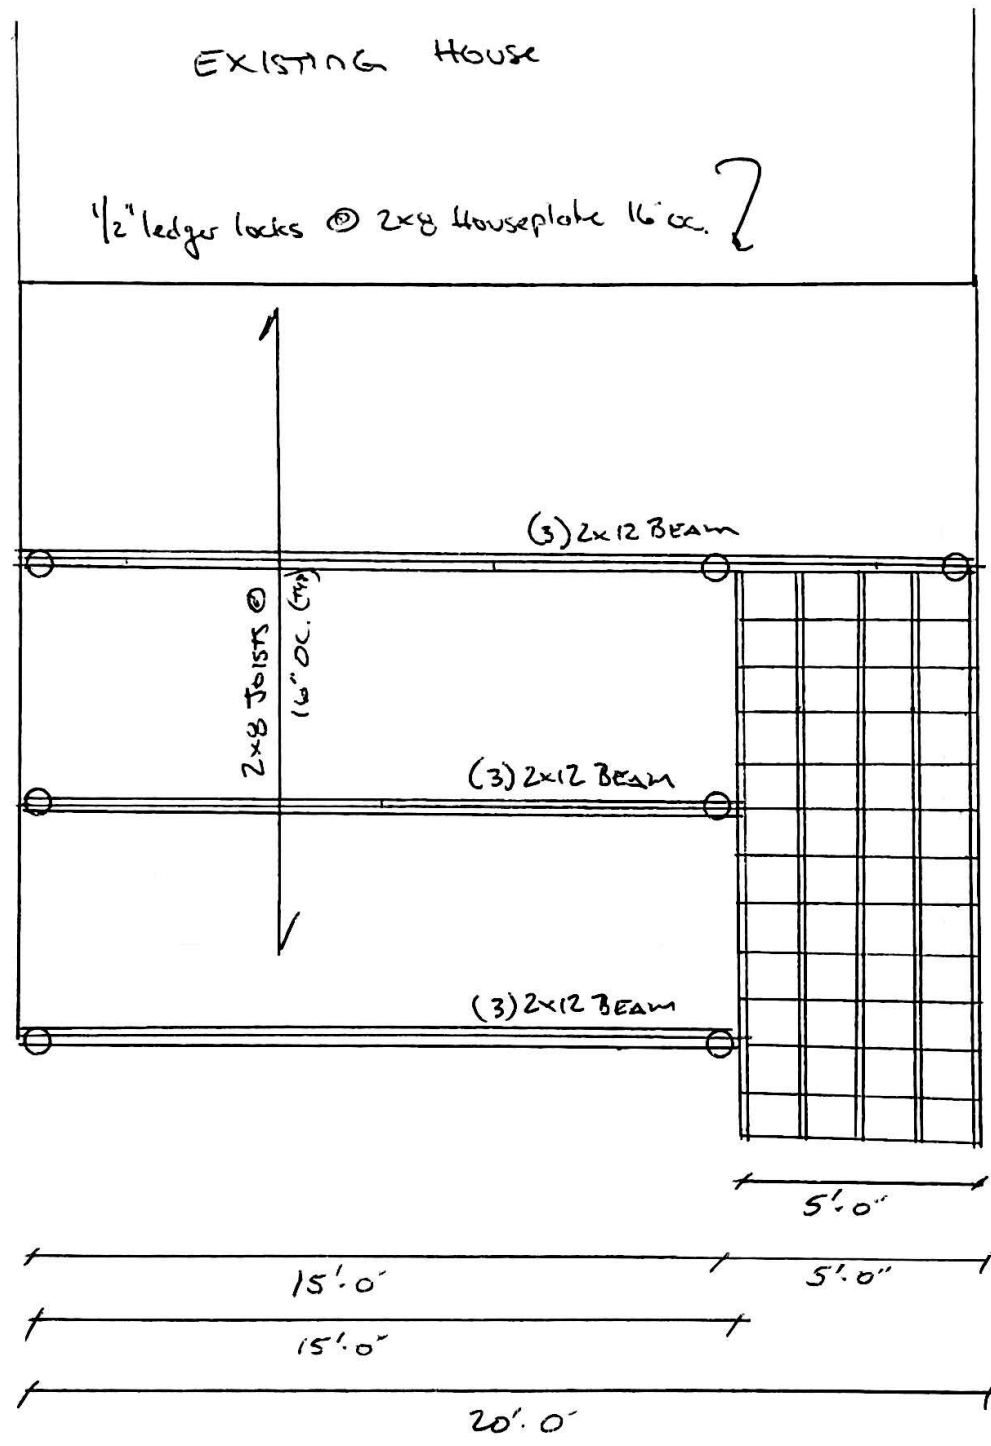

CONC. FTG. DETAIL

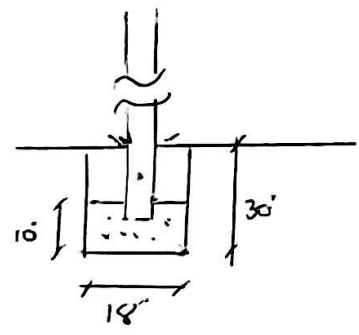

Ø = 6x6 POSTS

Ex. Bumpout
(Beyond)

EX DWELLING

PROPOSED PARKING AREA

(OPEN SPACE)


15'-0"

5'-0"

3'-0"

8'-6"

REAR ELEVATION
(Scale 1/4"=1'-0")

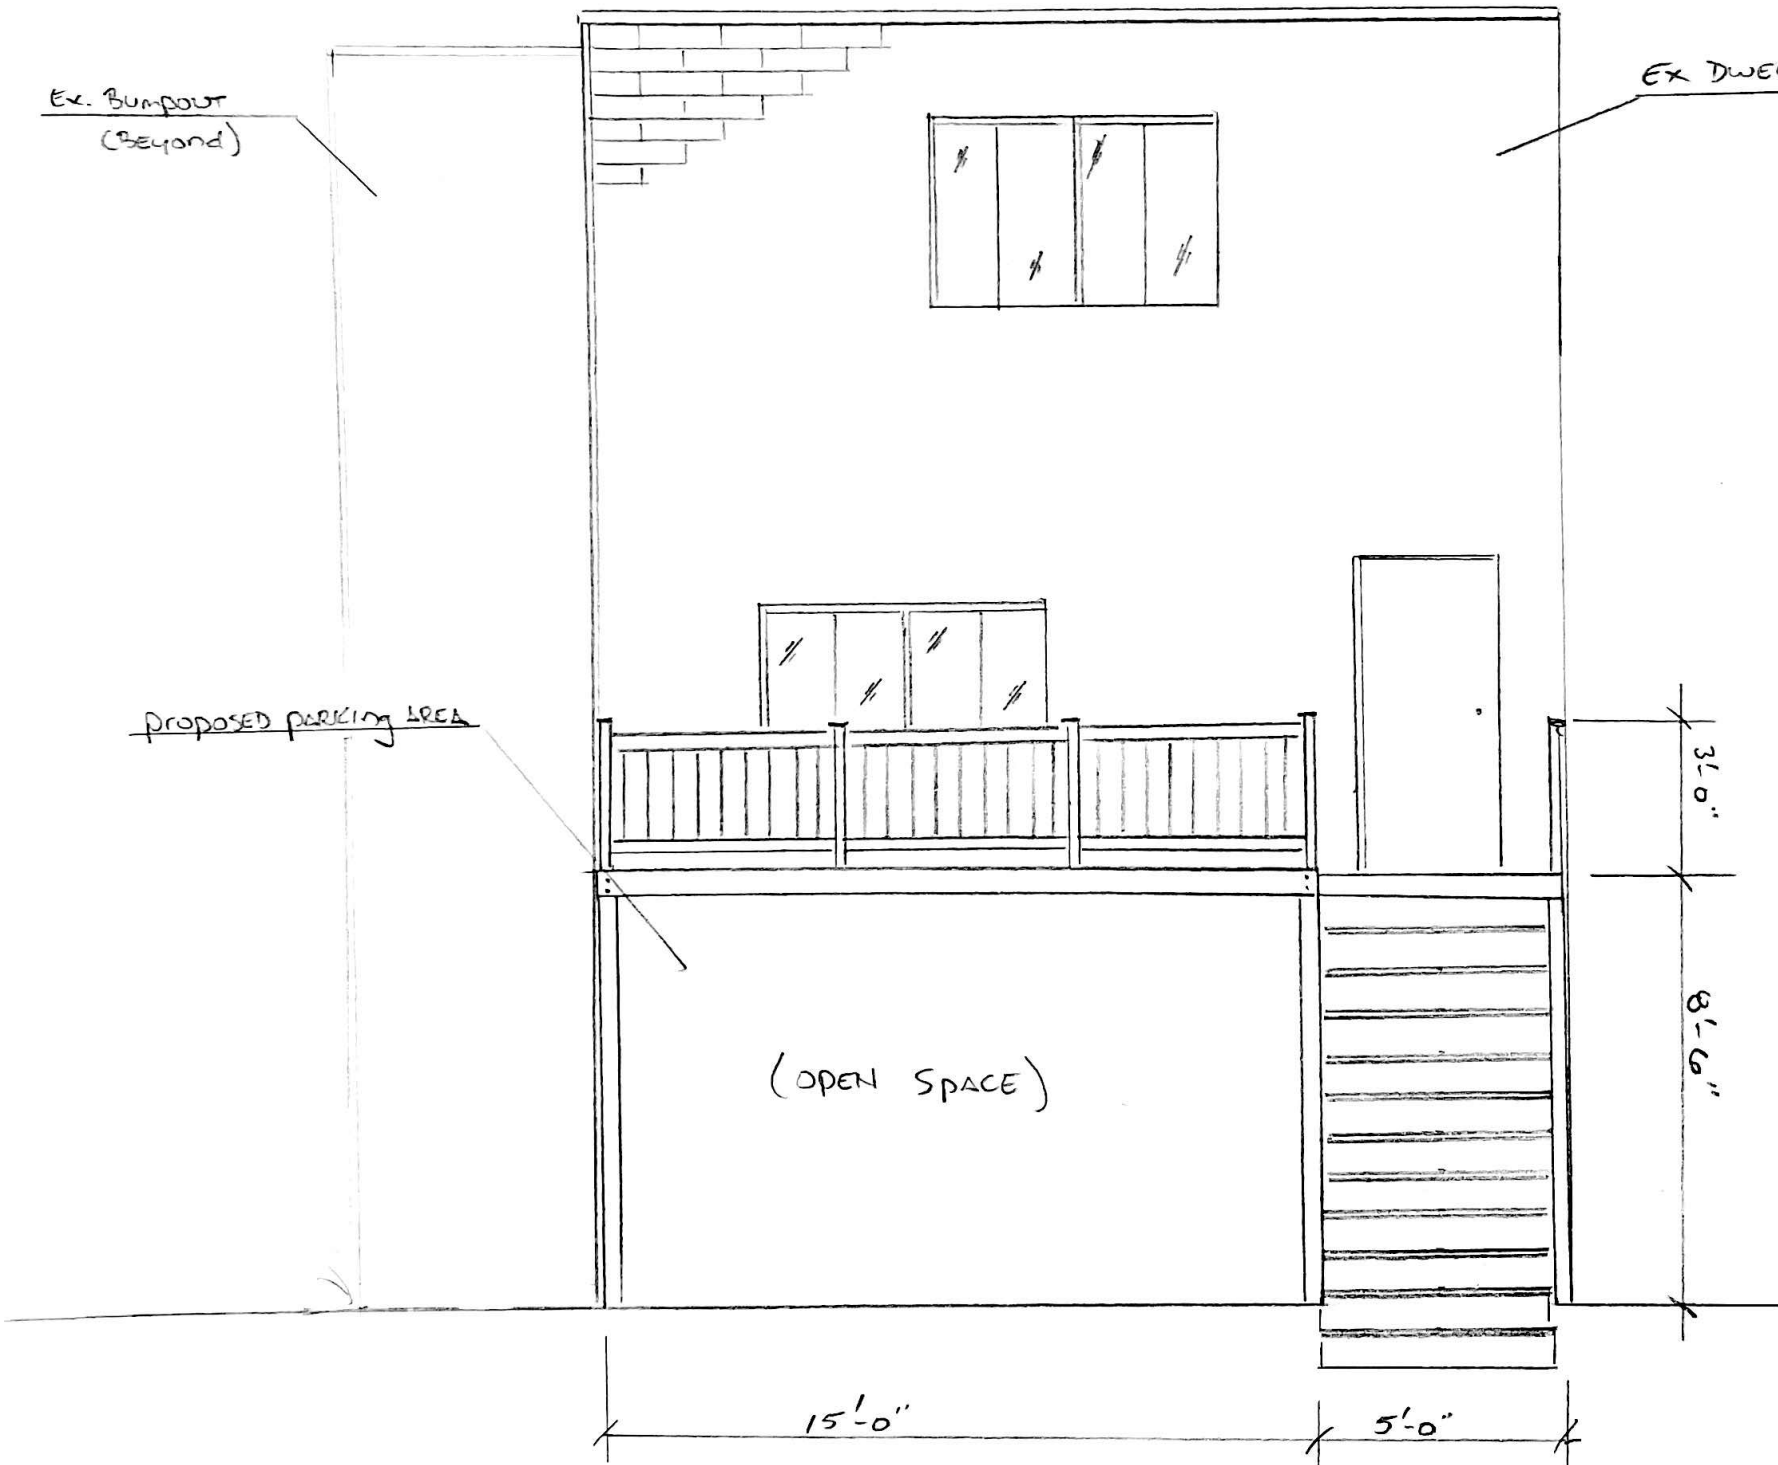

SIDE ELEVATION

(Scale 1/4" = 1'-0")

