




② South Elevation
SCALE: 1/4" = 1'-0"

Ford Expedition 17'-6" long x 7'-10" wide
Mini Cooper 12'-8" long x 5'-8" wide

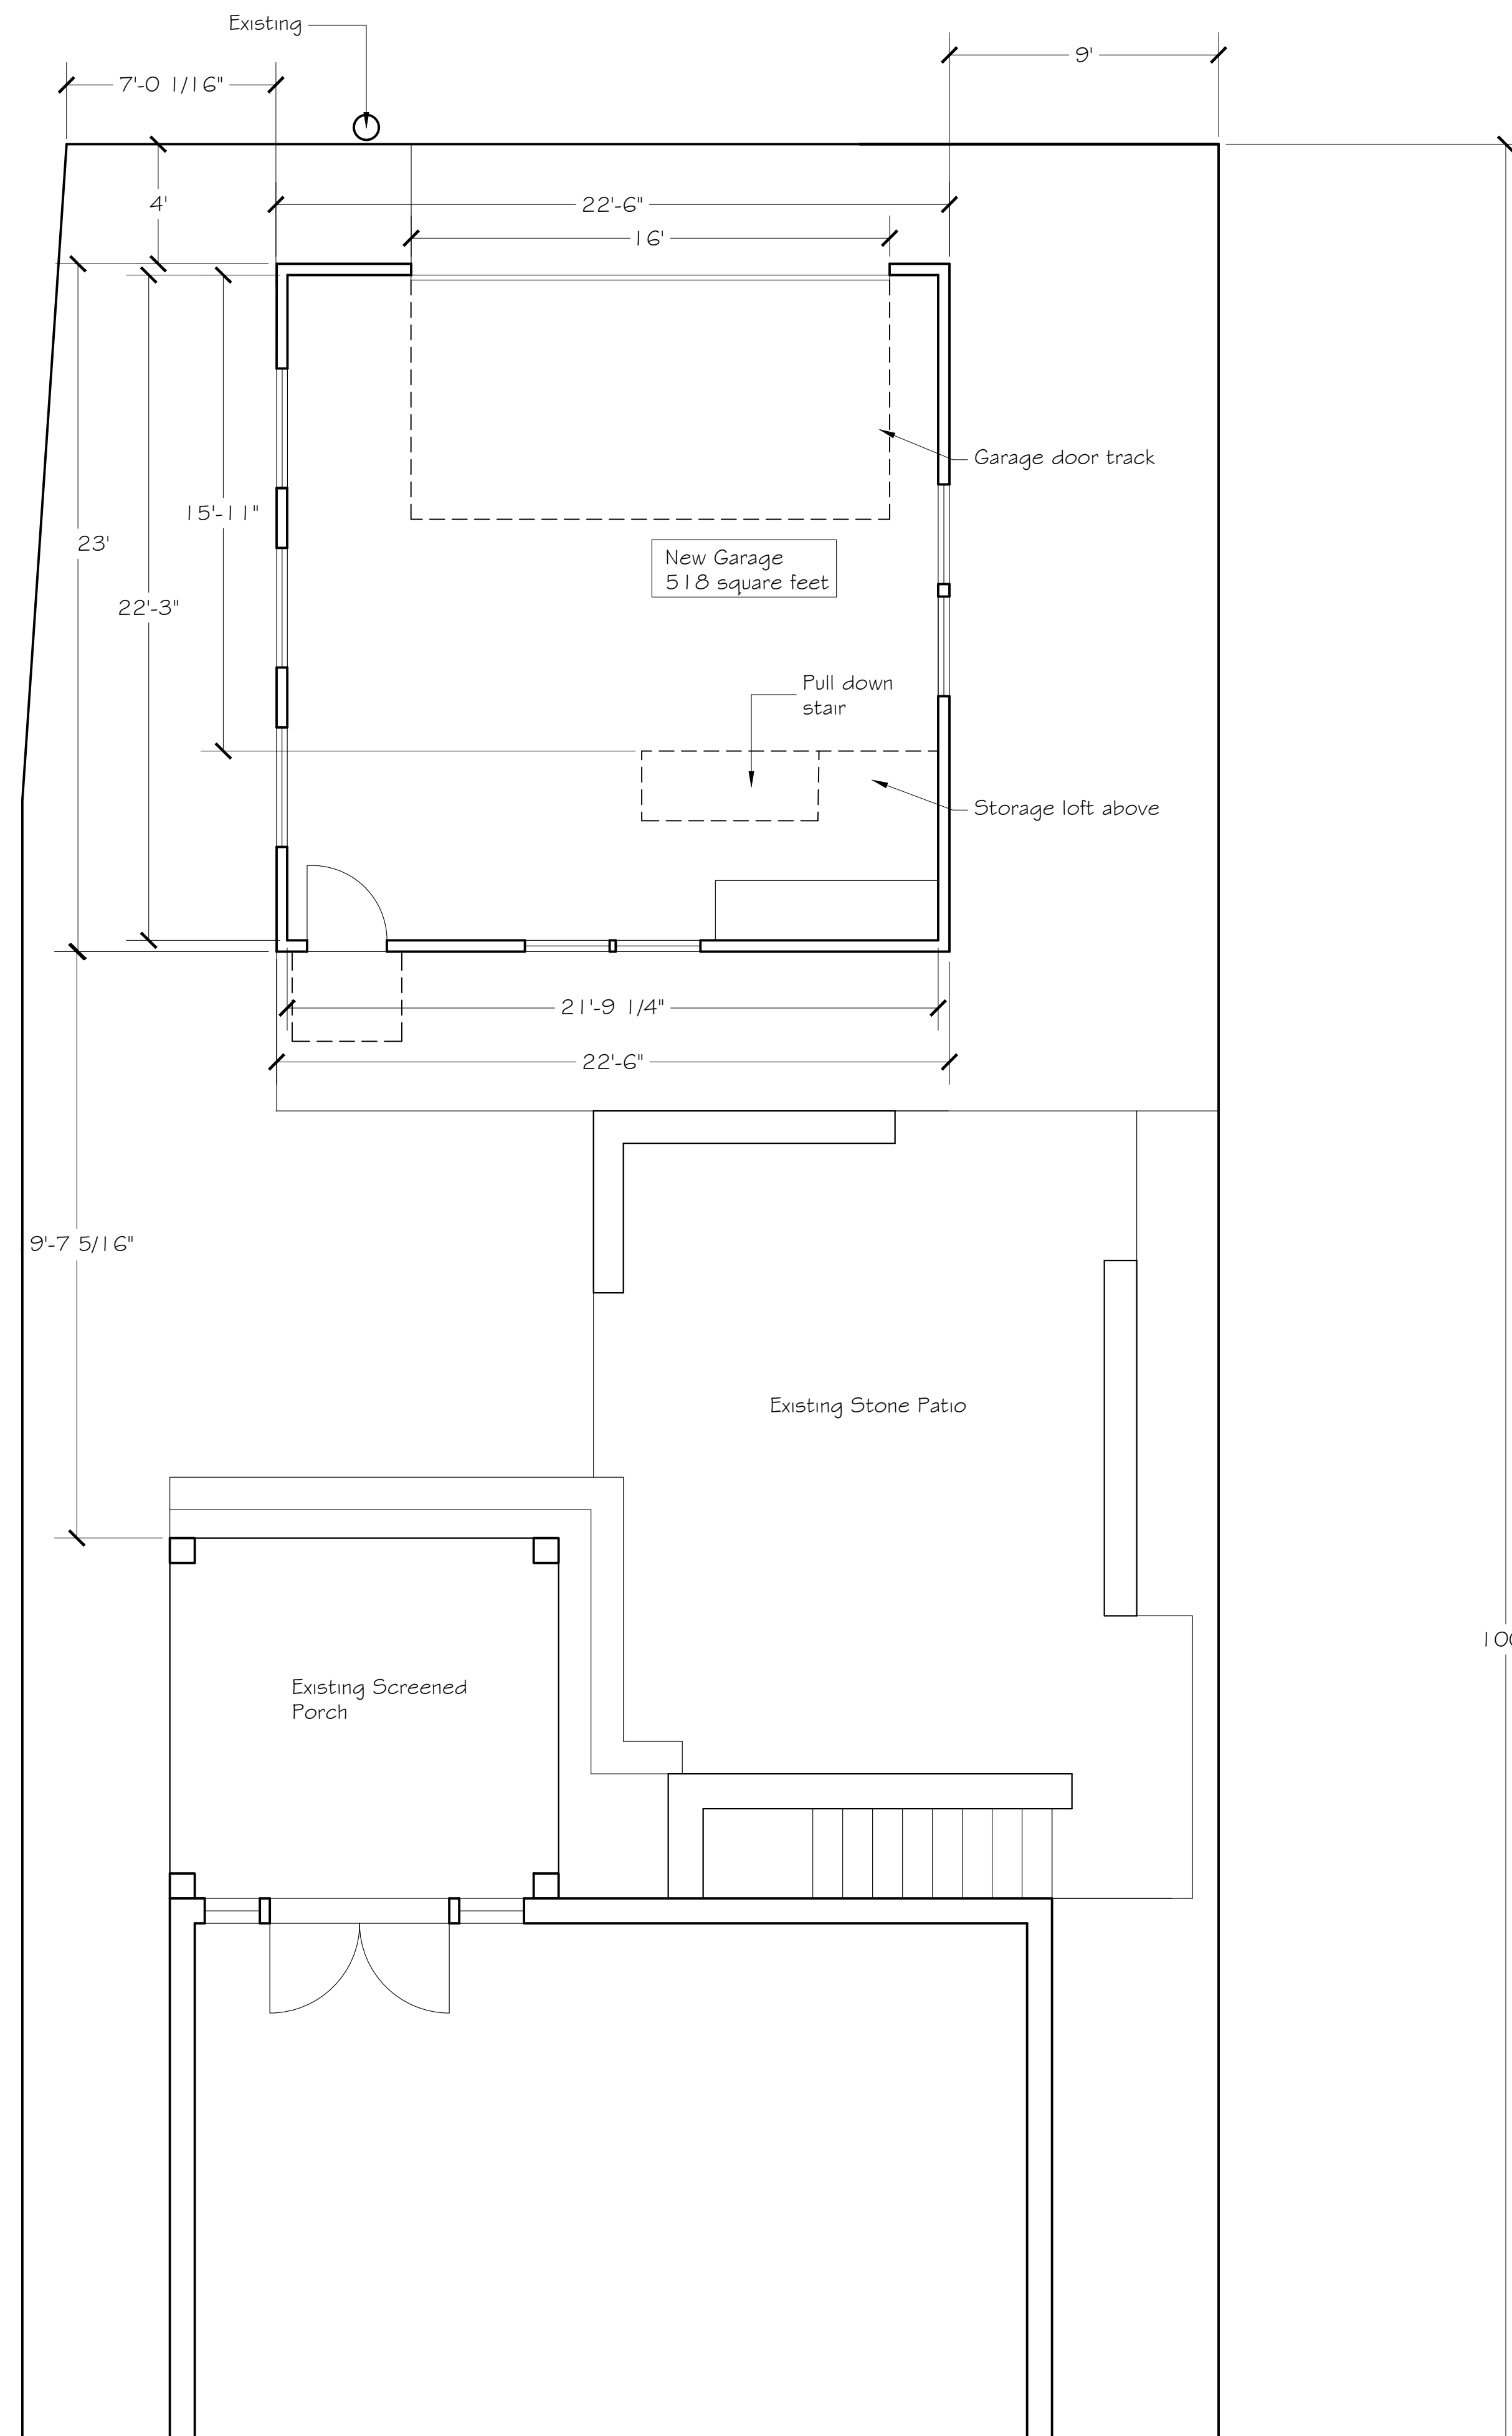

① Floor Plan
SCALE: 1/4" = 1'-0"

CRAFTED ARCHITECTURE LLC

Christine Kelly, AIA
2109 Popkins Lane Alexandria, Virginia 22307
ph 703-768-7371 e-mail christine@craftedarchitecture.com

PROJECT

Rocchio Littleton Residence
4525 River Road NW
Washington, DC 20016


Drawing
Floor Plans

Submission
For Design Review


Date
February 1, 2024

Sheet No.


A1

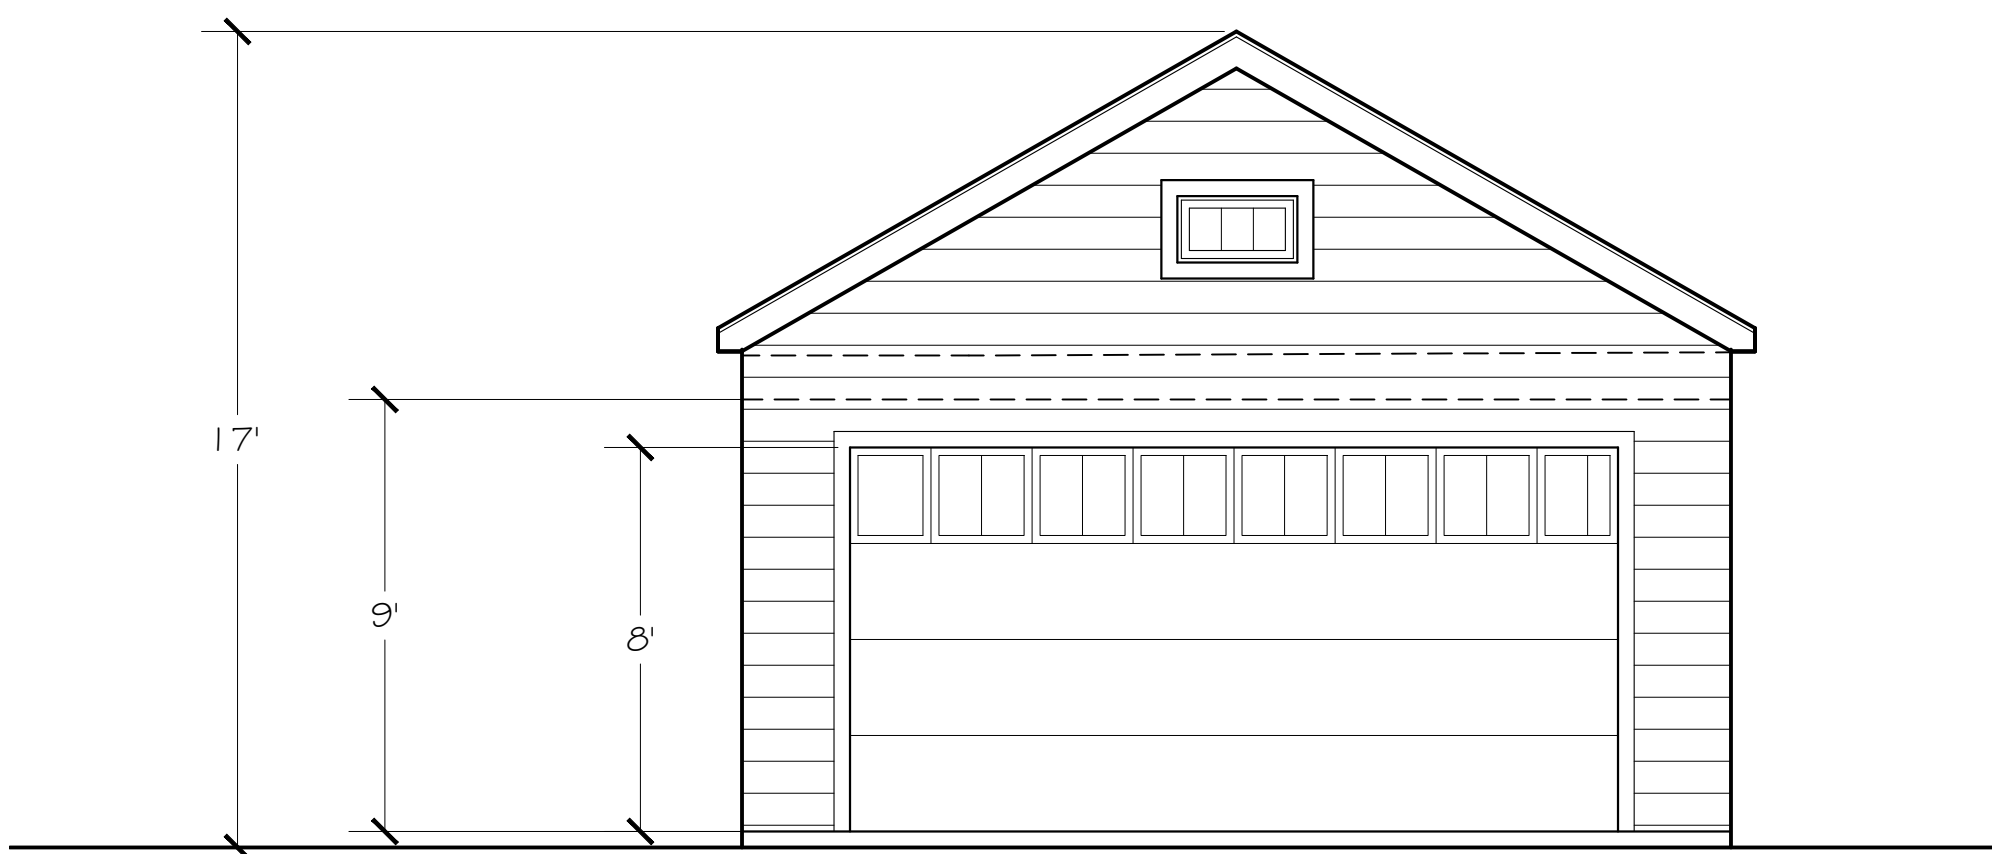

① North Elevation
SCALE: 1/4" = 1'-0"

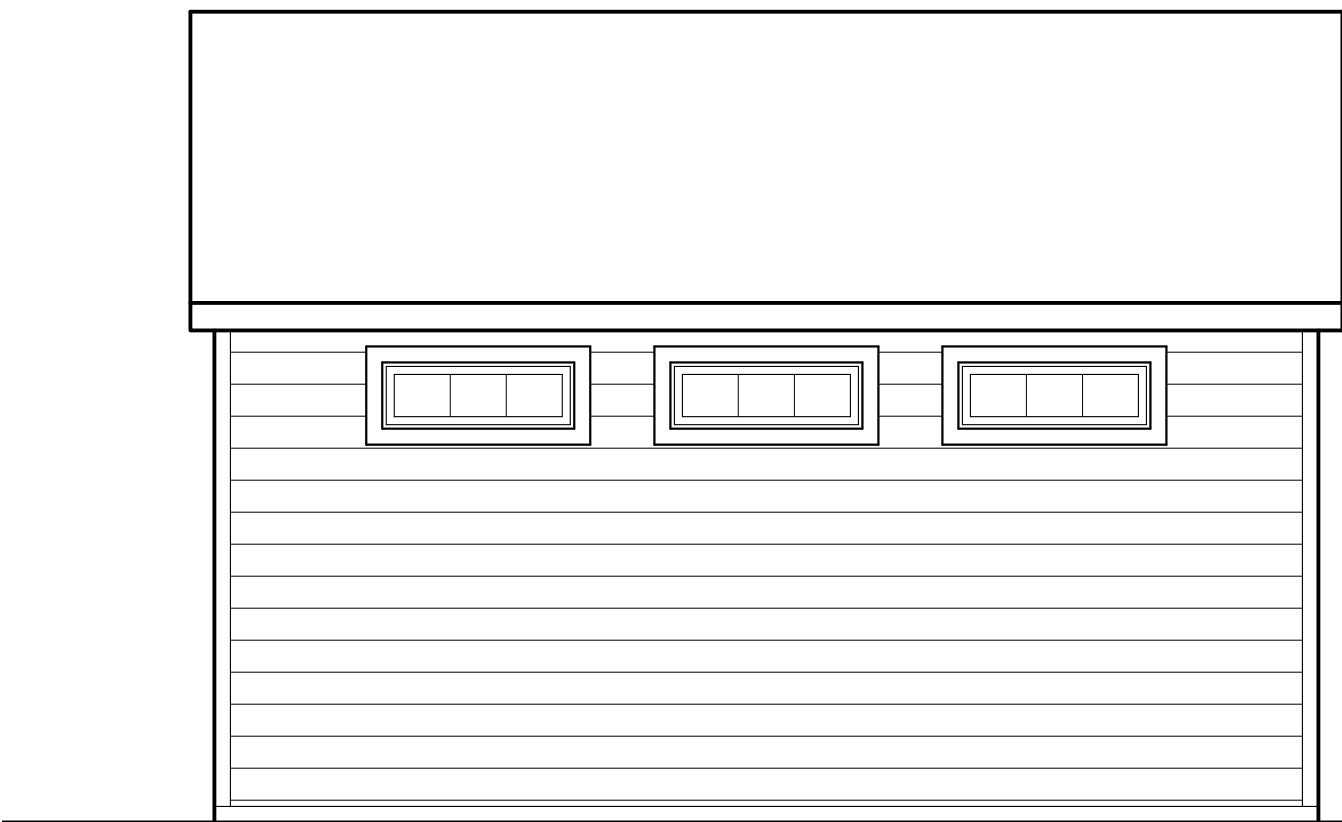

③ East Elevation
SCALE: 1/4" = 1'-0"

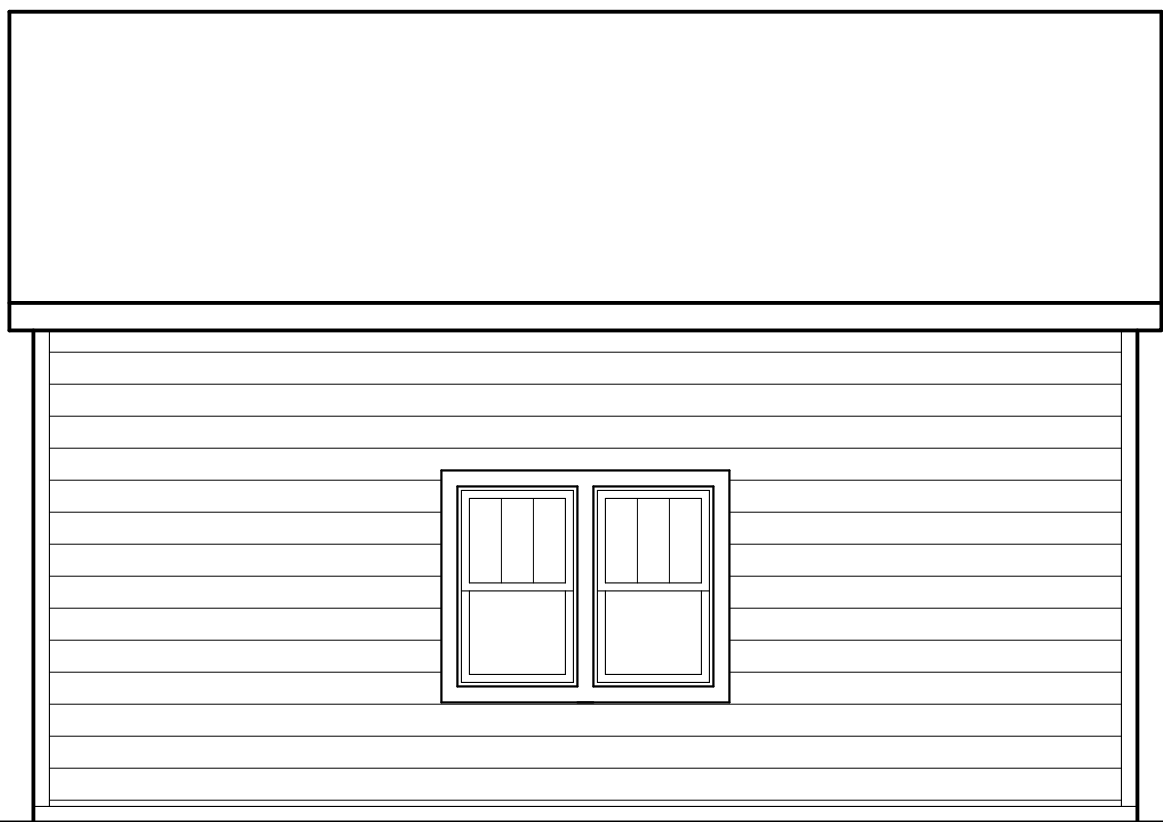

② West Elevation
SCALE: 1/4" = 1'-0"

CRAFTED
ARCHITECTURE LLC

Christine Kelly, AIA
2109 Popkins Lane Alexandria, Virginia 22307
ph 703-768-7371 e-mail christine@craftedarchitecture.com

PROJECT

Rocchio Littleton Residence
4525 River Road NW
Washington, DC 20016

Drawing
Floor Plans

Submission
For Design Review

Date
February 1, 2024

Sheet No.

A2