




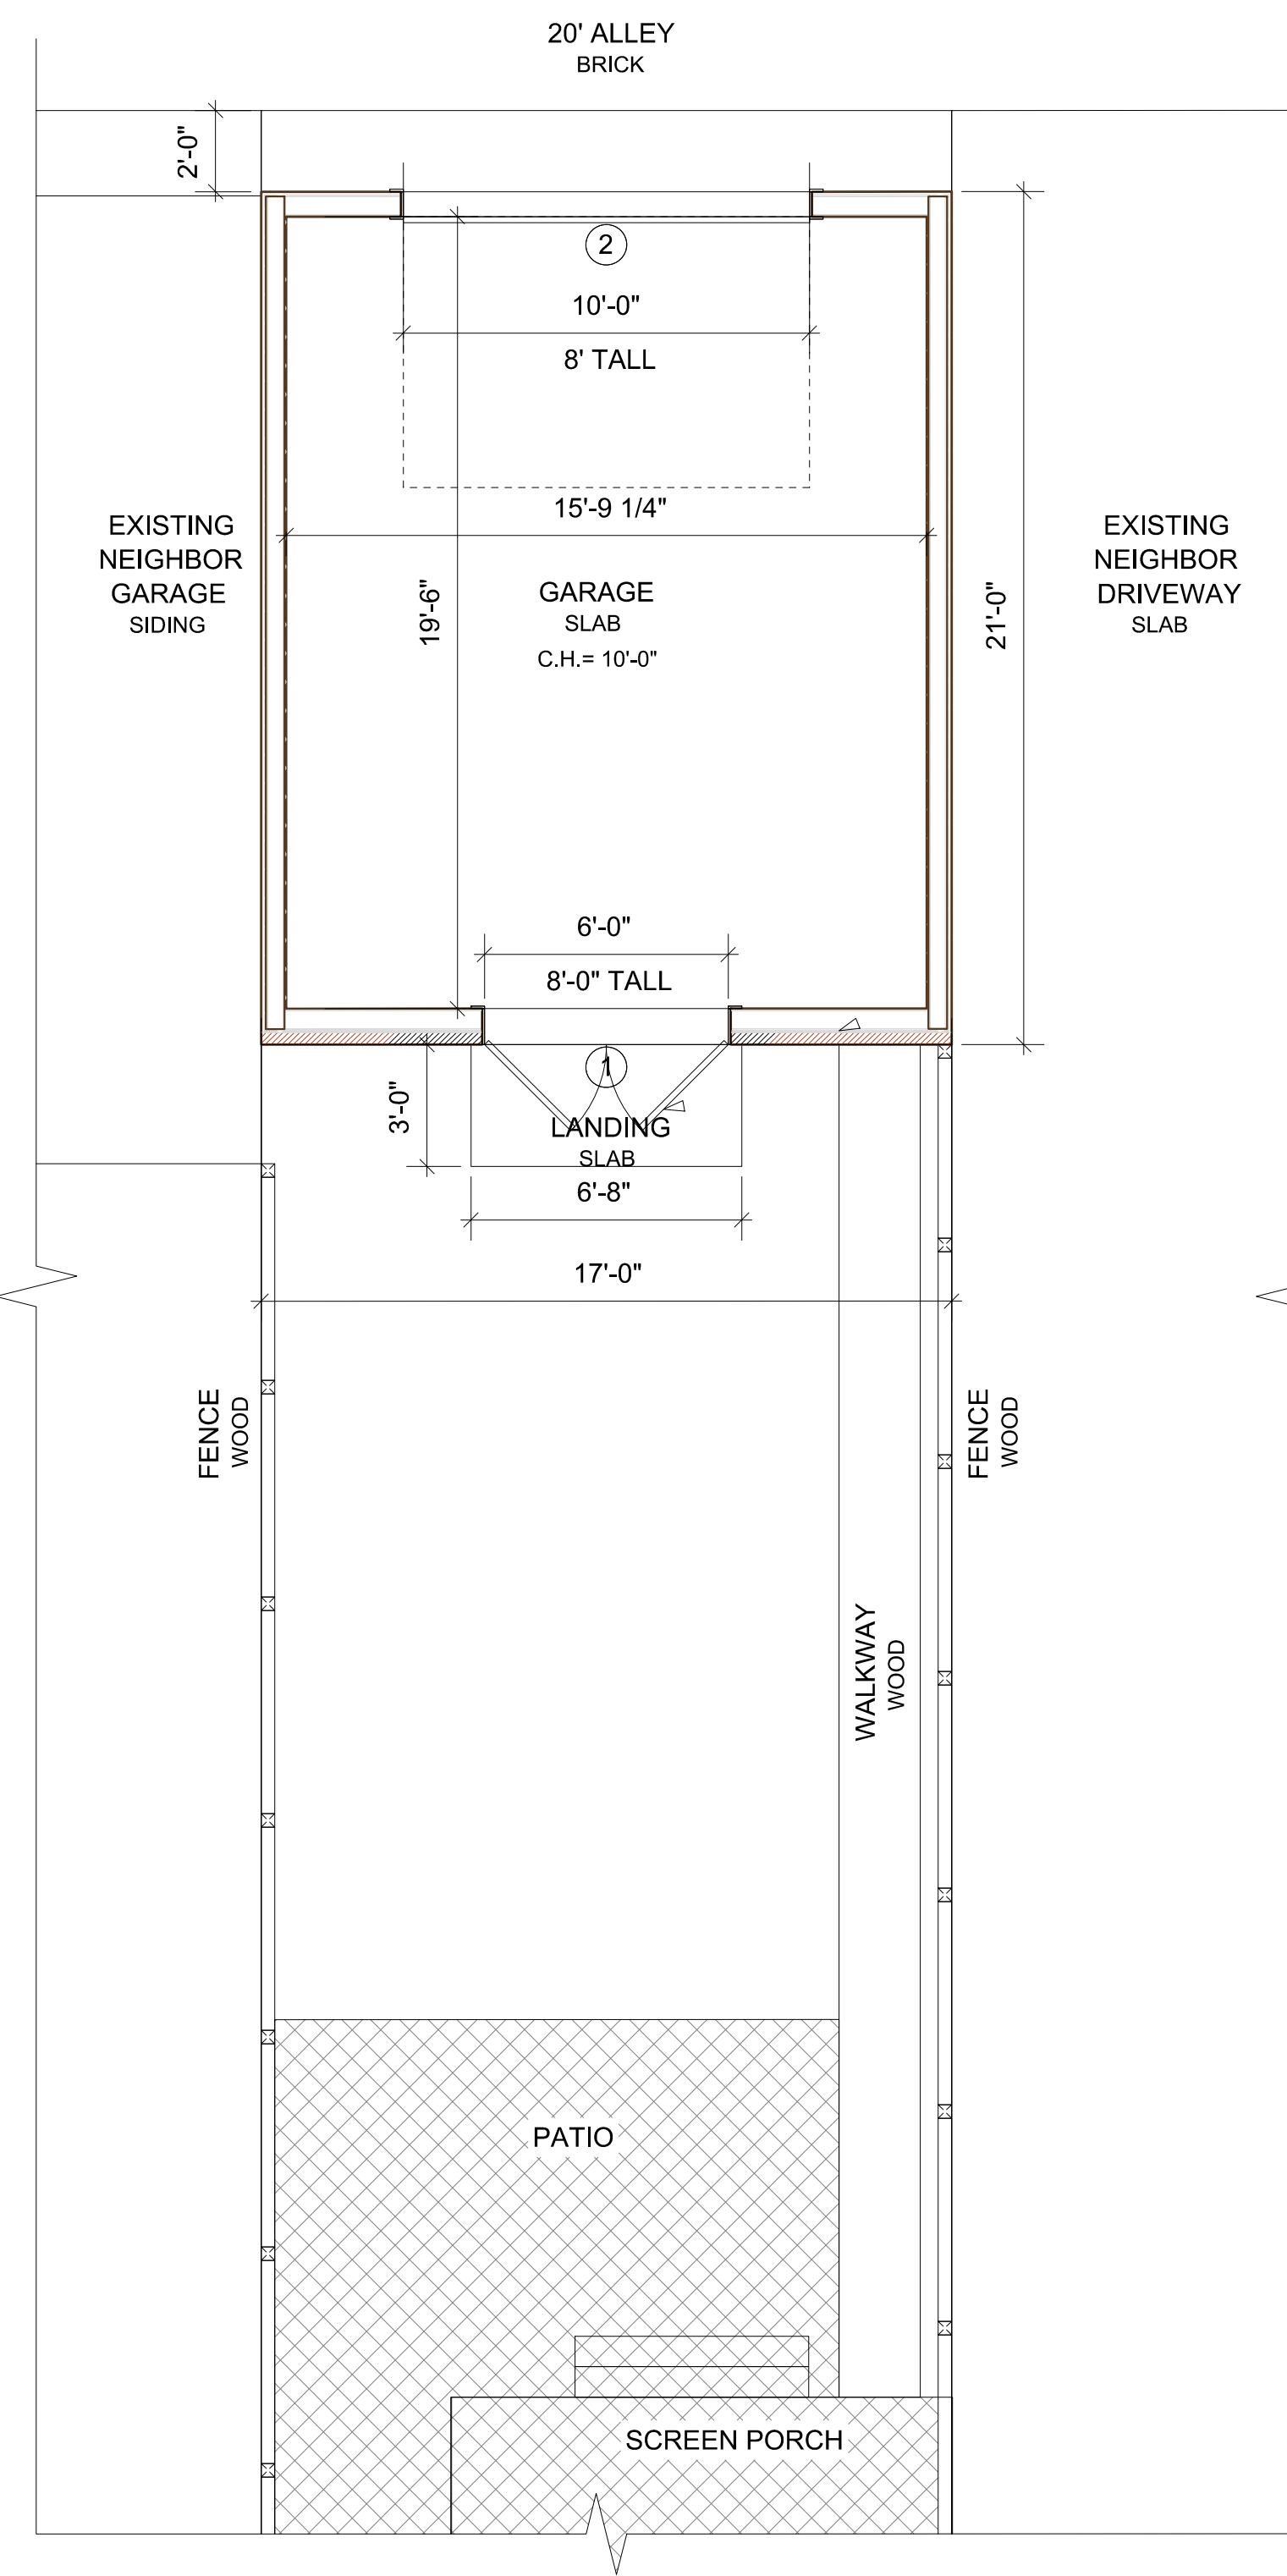

1 APPROVED PROPOSED GARAGE FLOOR PLAN
Scale: 1/4" = 1'-0"

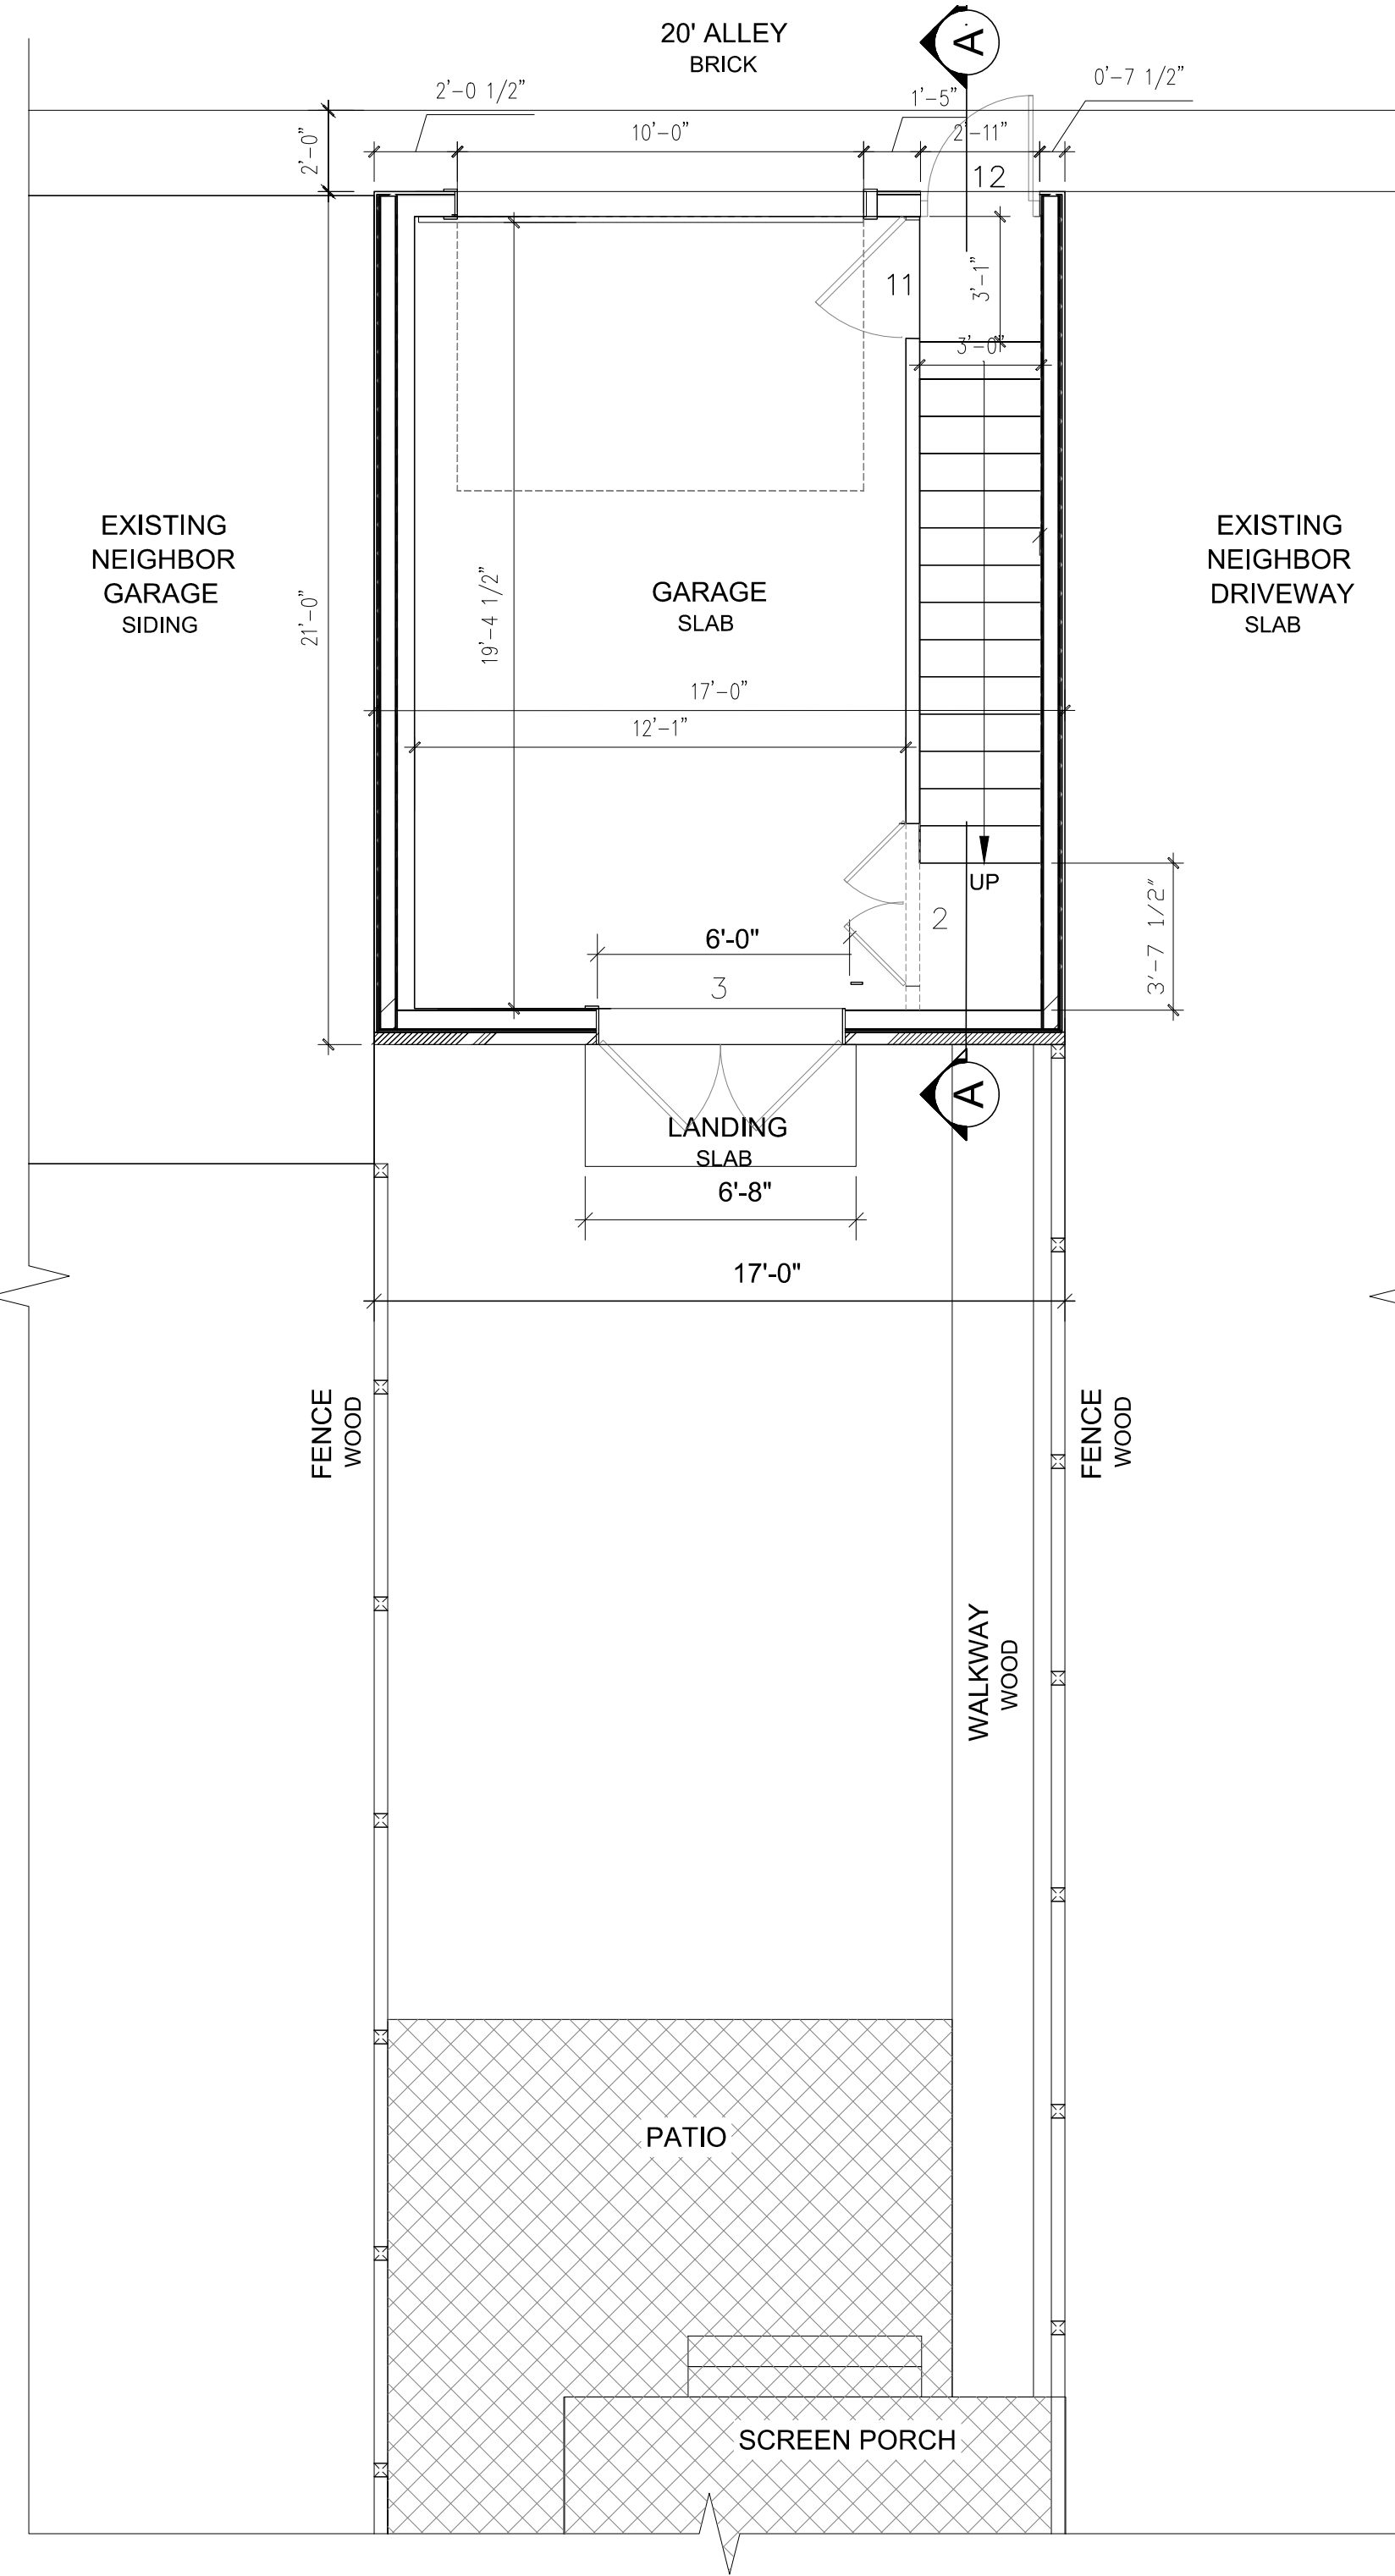

2 REVISED PROPOSED GARAGE FLOOR PLAN
Scale: 1/4" = 1'-0"

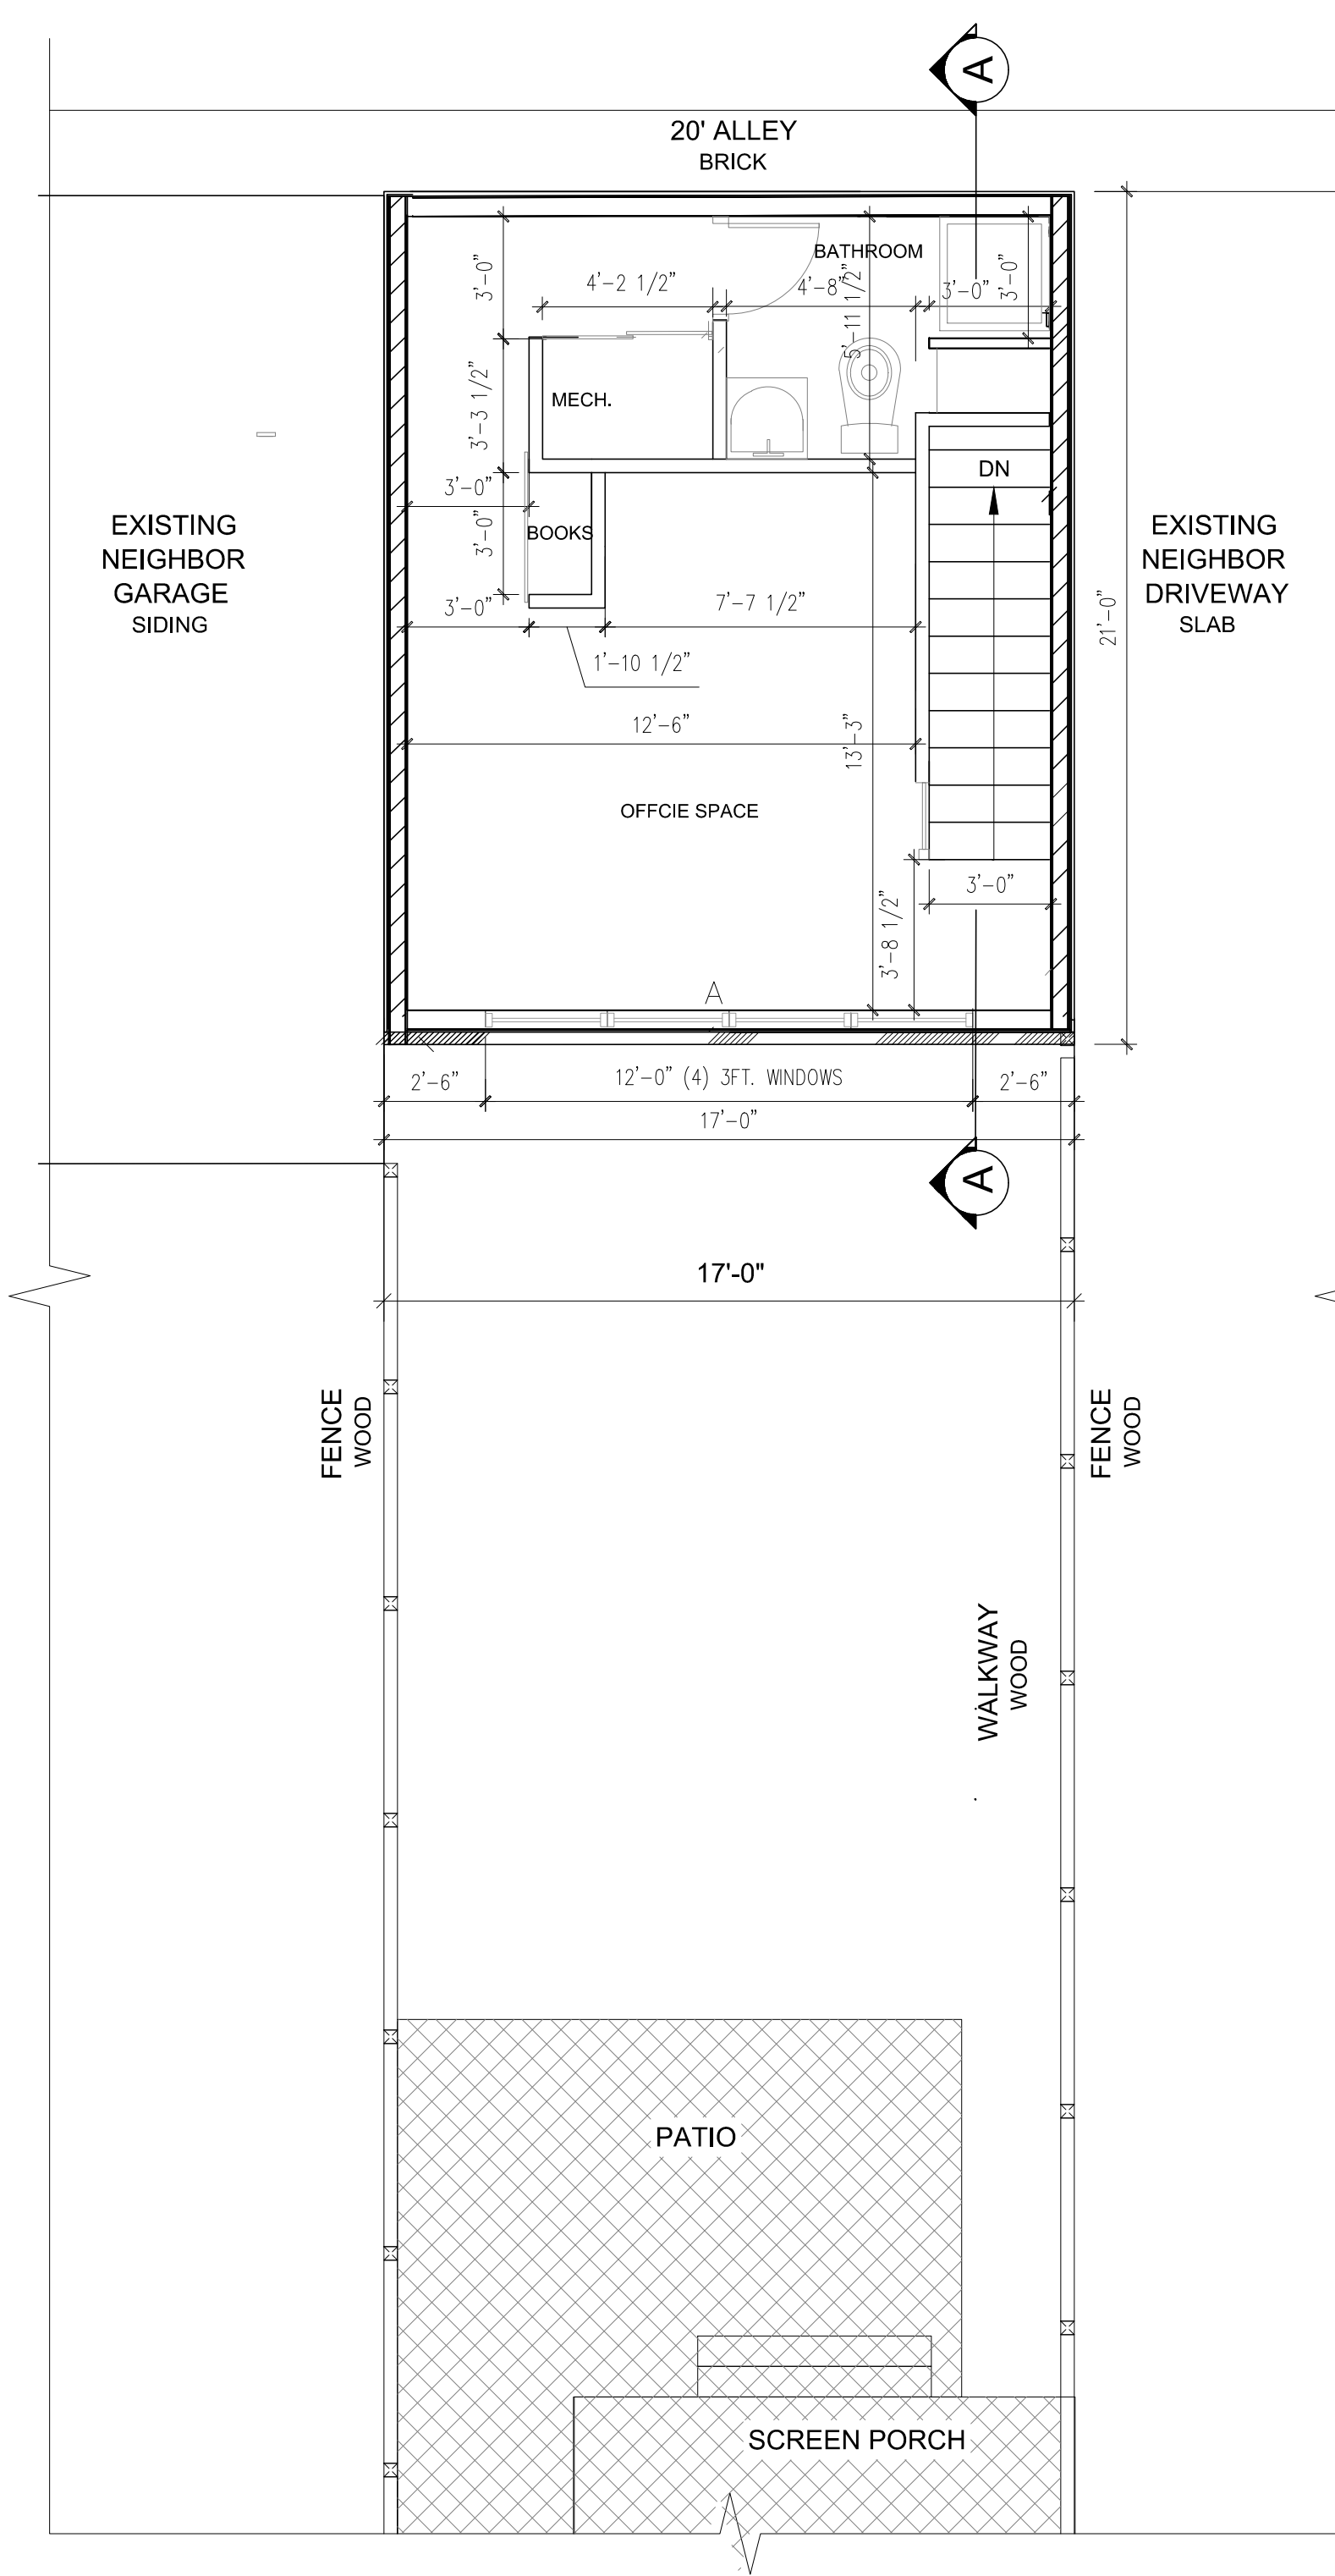


3 PROPOSED SECOND FLOOR PLAN
Scale: 1/4" = 1'-0"

LEGEND

NEW PROPOSED WALL

EXISTING HOUSE NOT IN SCOPE OF WORK

FOR WINDOW AND DOORS, REFER TO WINDOW AND DOOR SCHEDULE

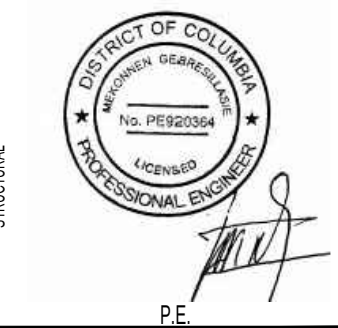

ENGINEERING


57 W STREET NW
WASHINGTON DC 20001

REVISIONS	
REVISION NAME	00/00/00
ISSUED FOR PERMIT	05/23/22


DATE: 05/01/23
PROJECT NO: 2023-008
DRAWN BY: HB
CHECKED BY: HB

EX. & PROP. 1ST FLOOR PLAN


A-1

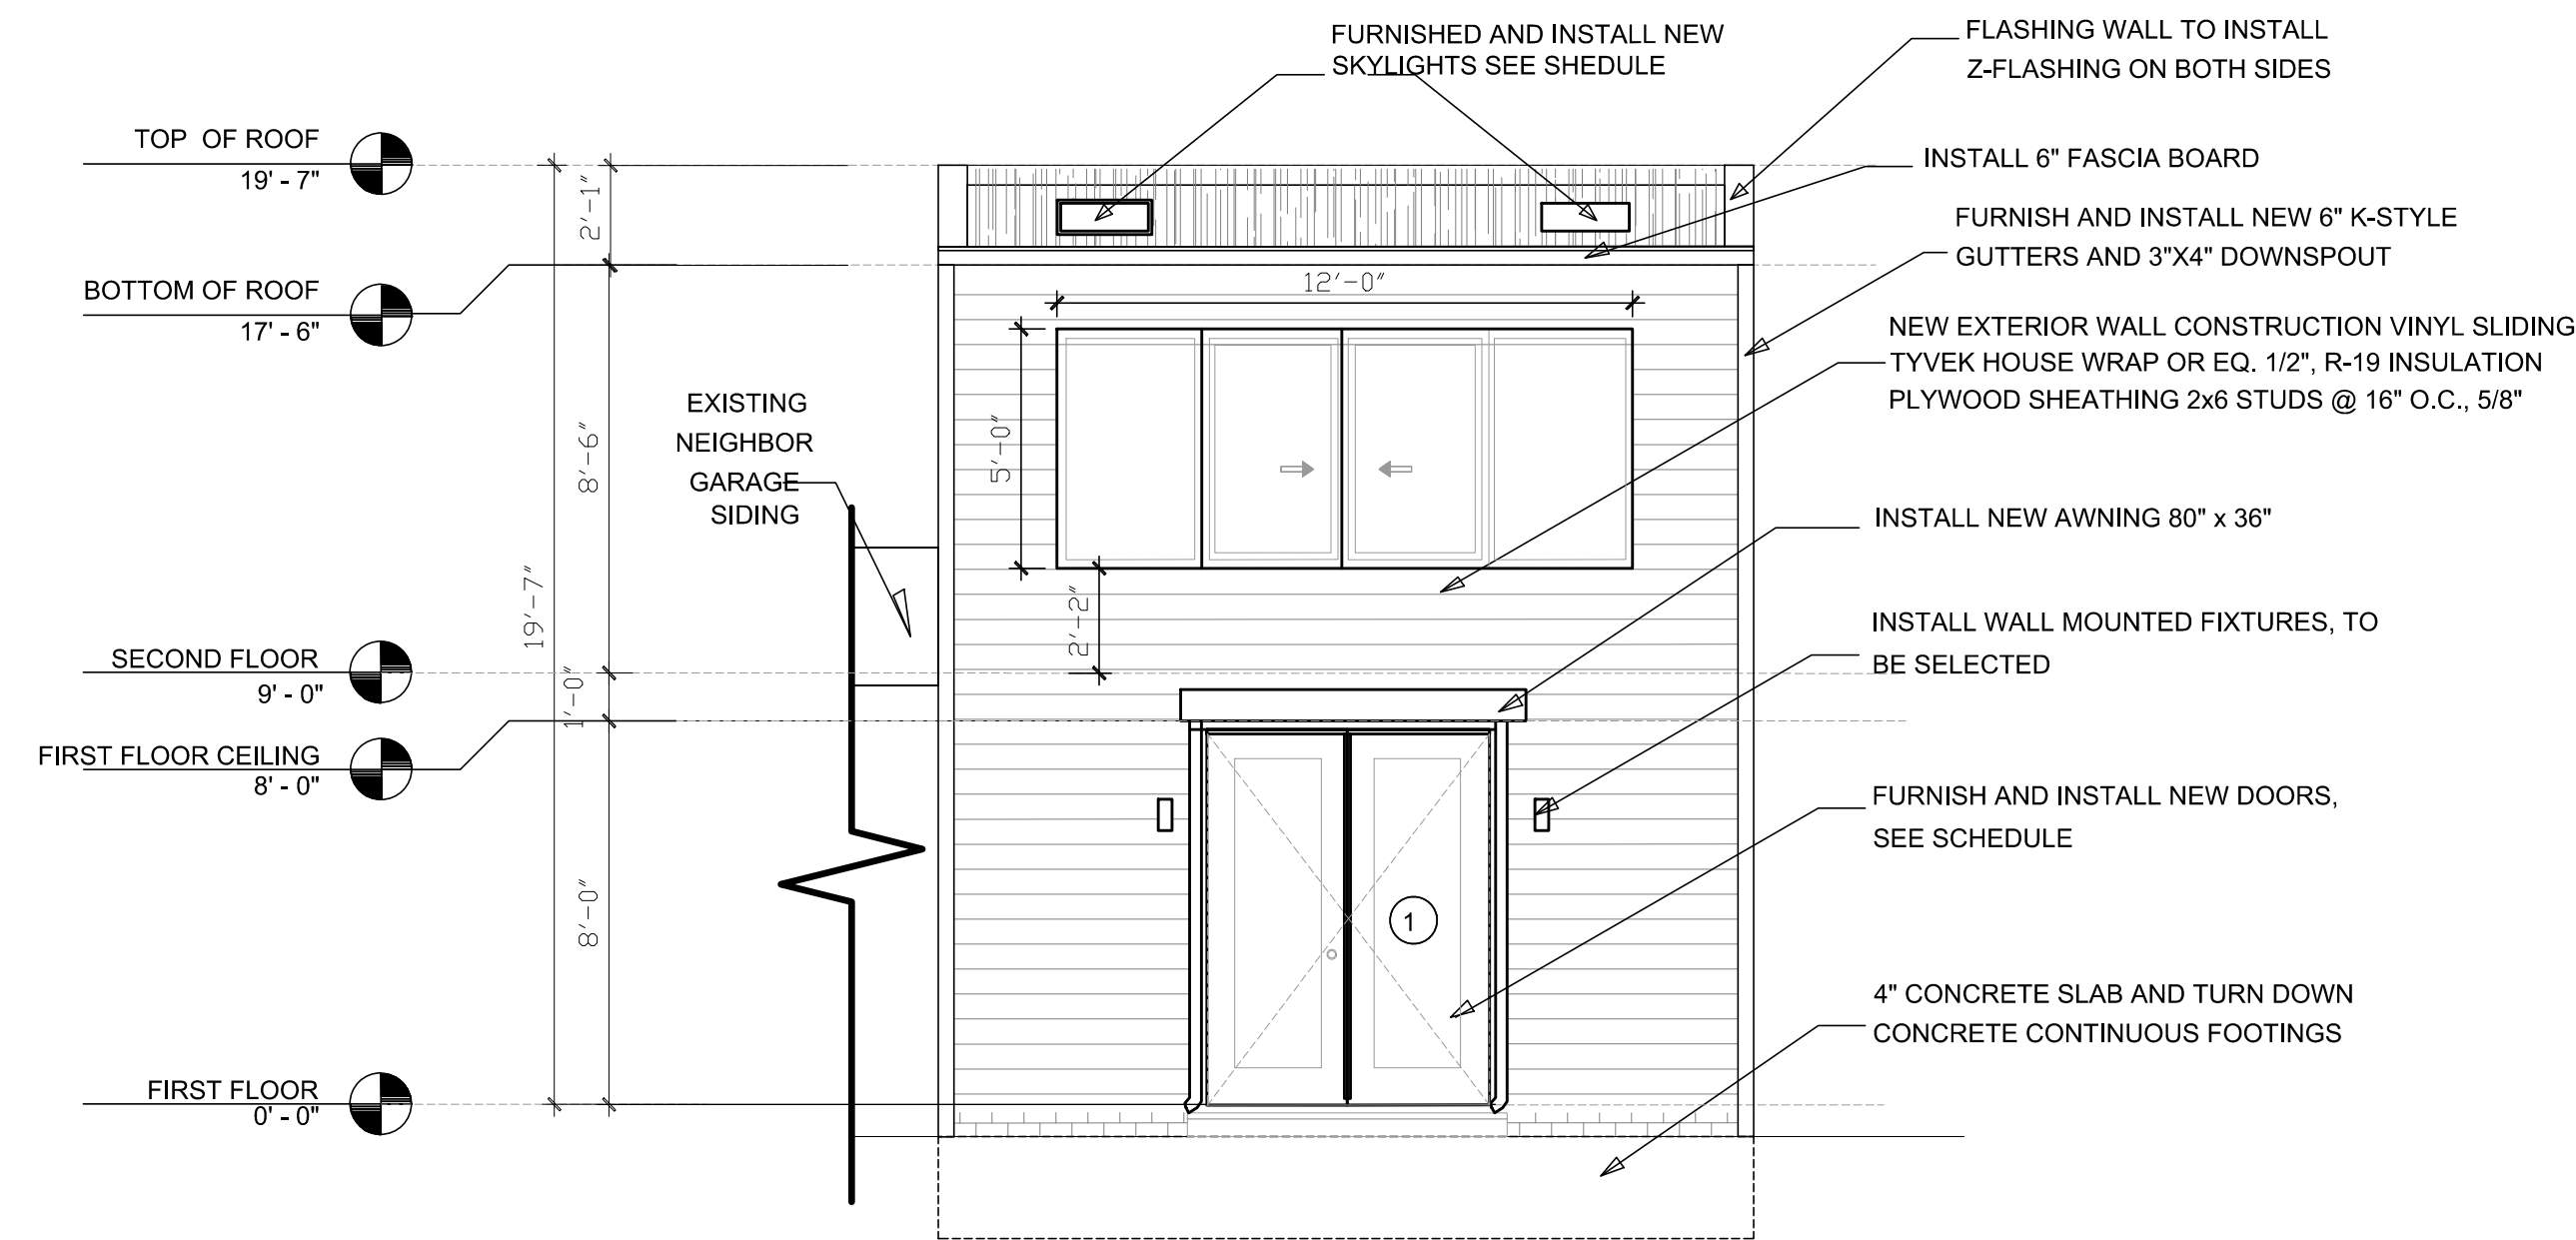


1 REVISED PROPOSED GARAGE FRONT ELEVATION
Scale: 1/4" = 1'-0"

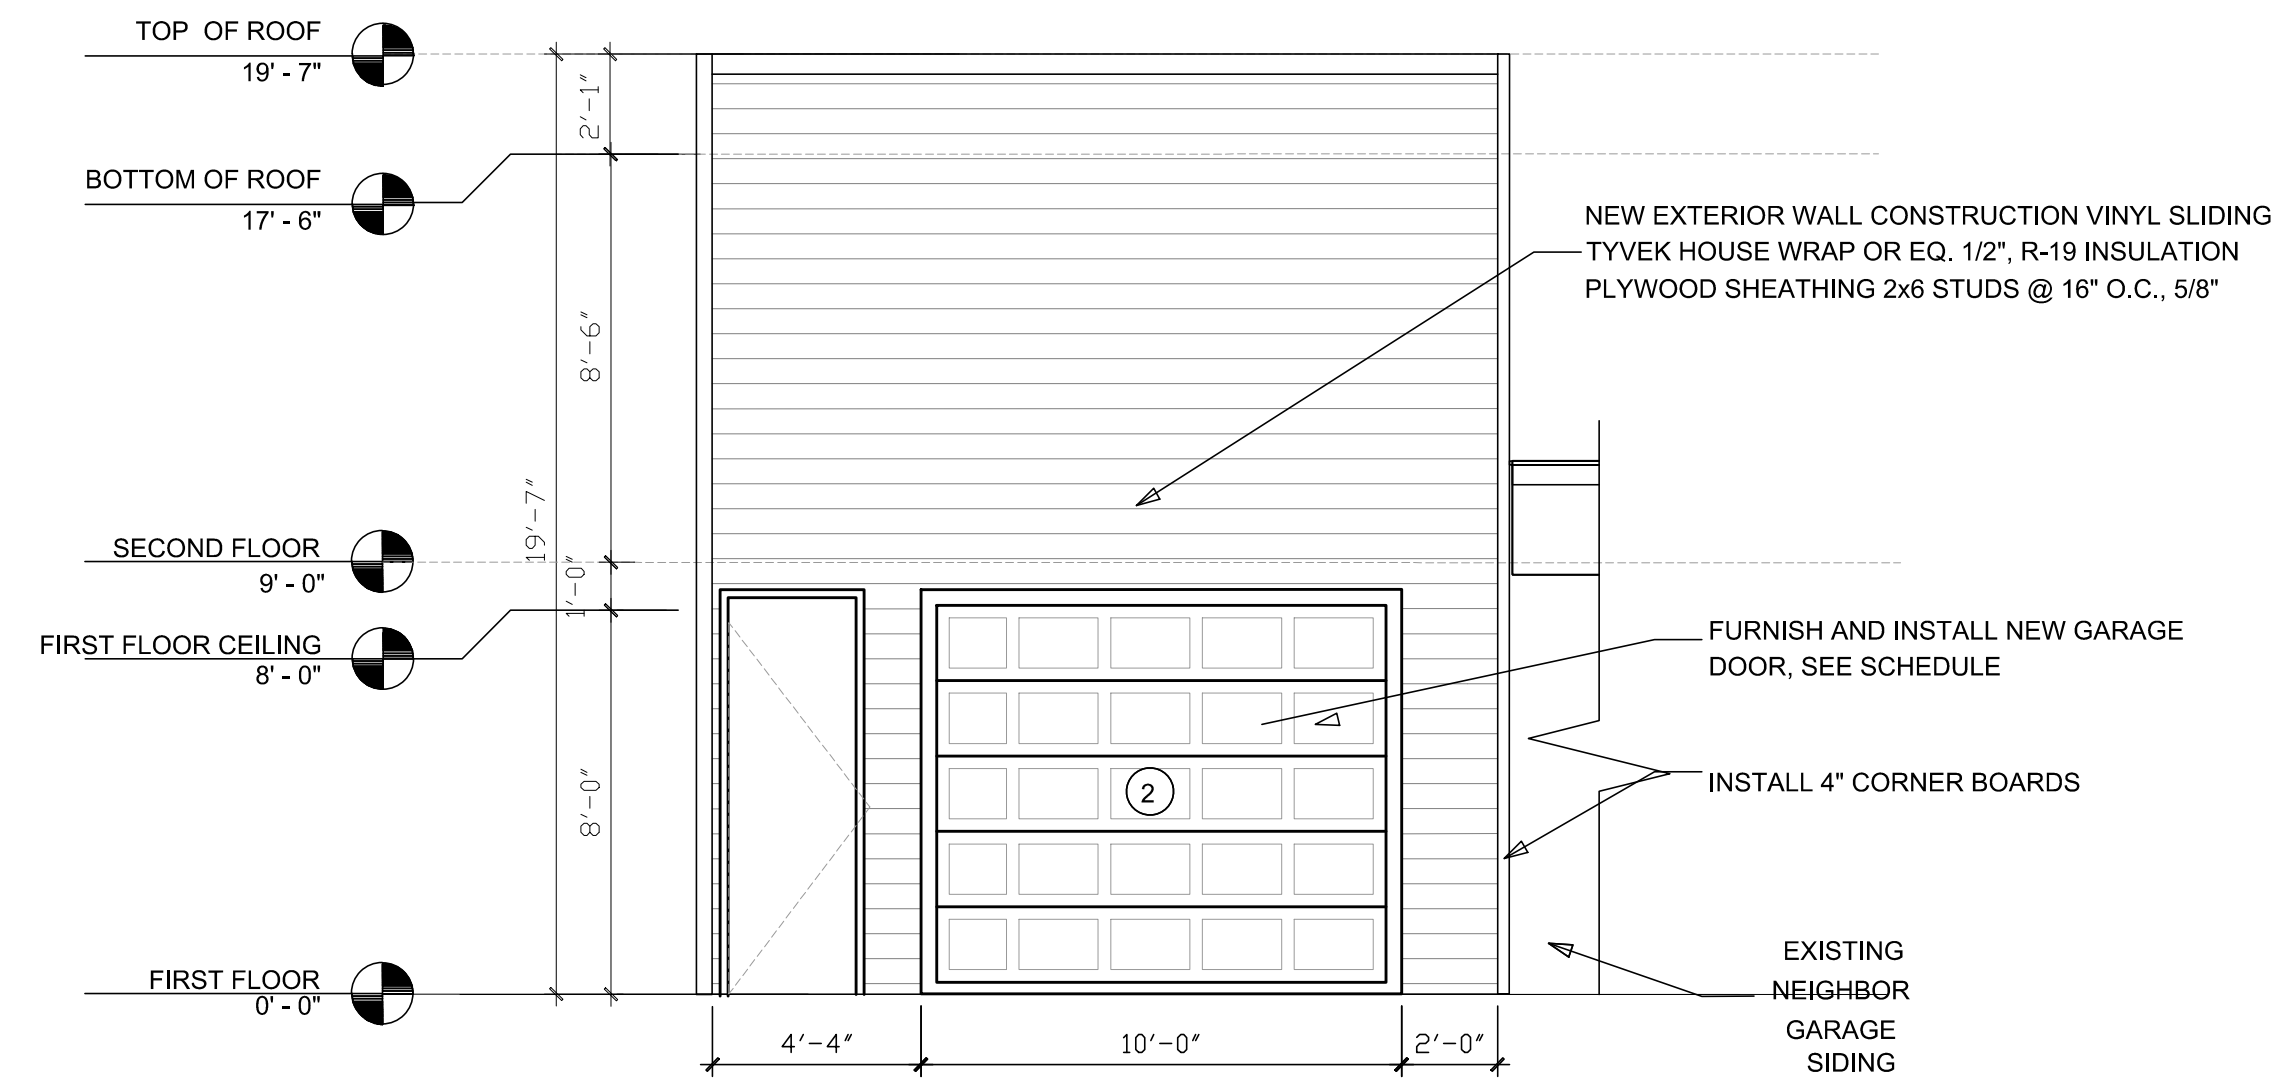

2 REVISED PROPOSED GARAGE REAR ELEVATION
Scale: 1/4" = 1'-0"

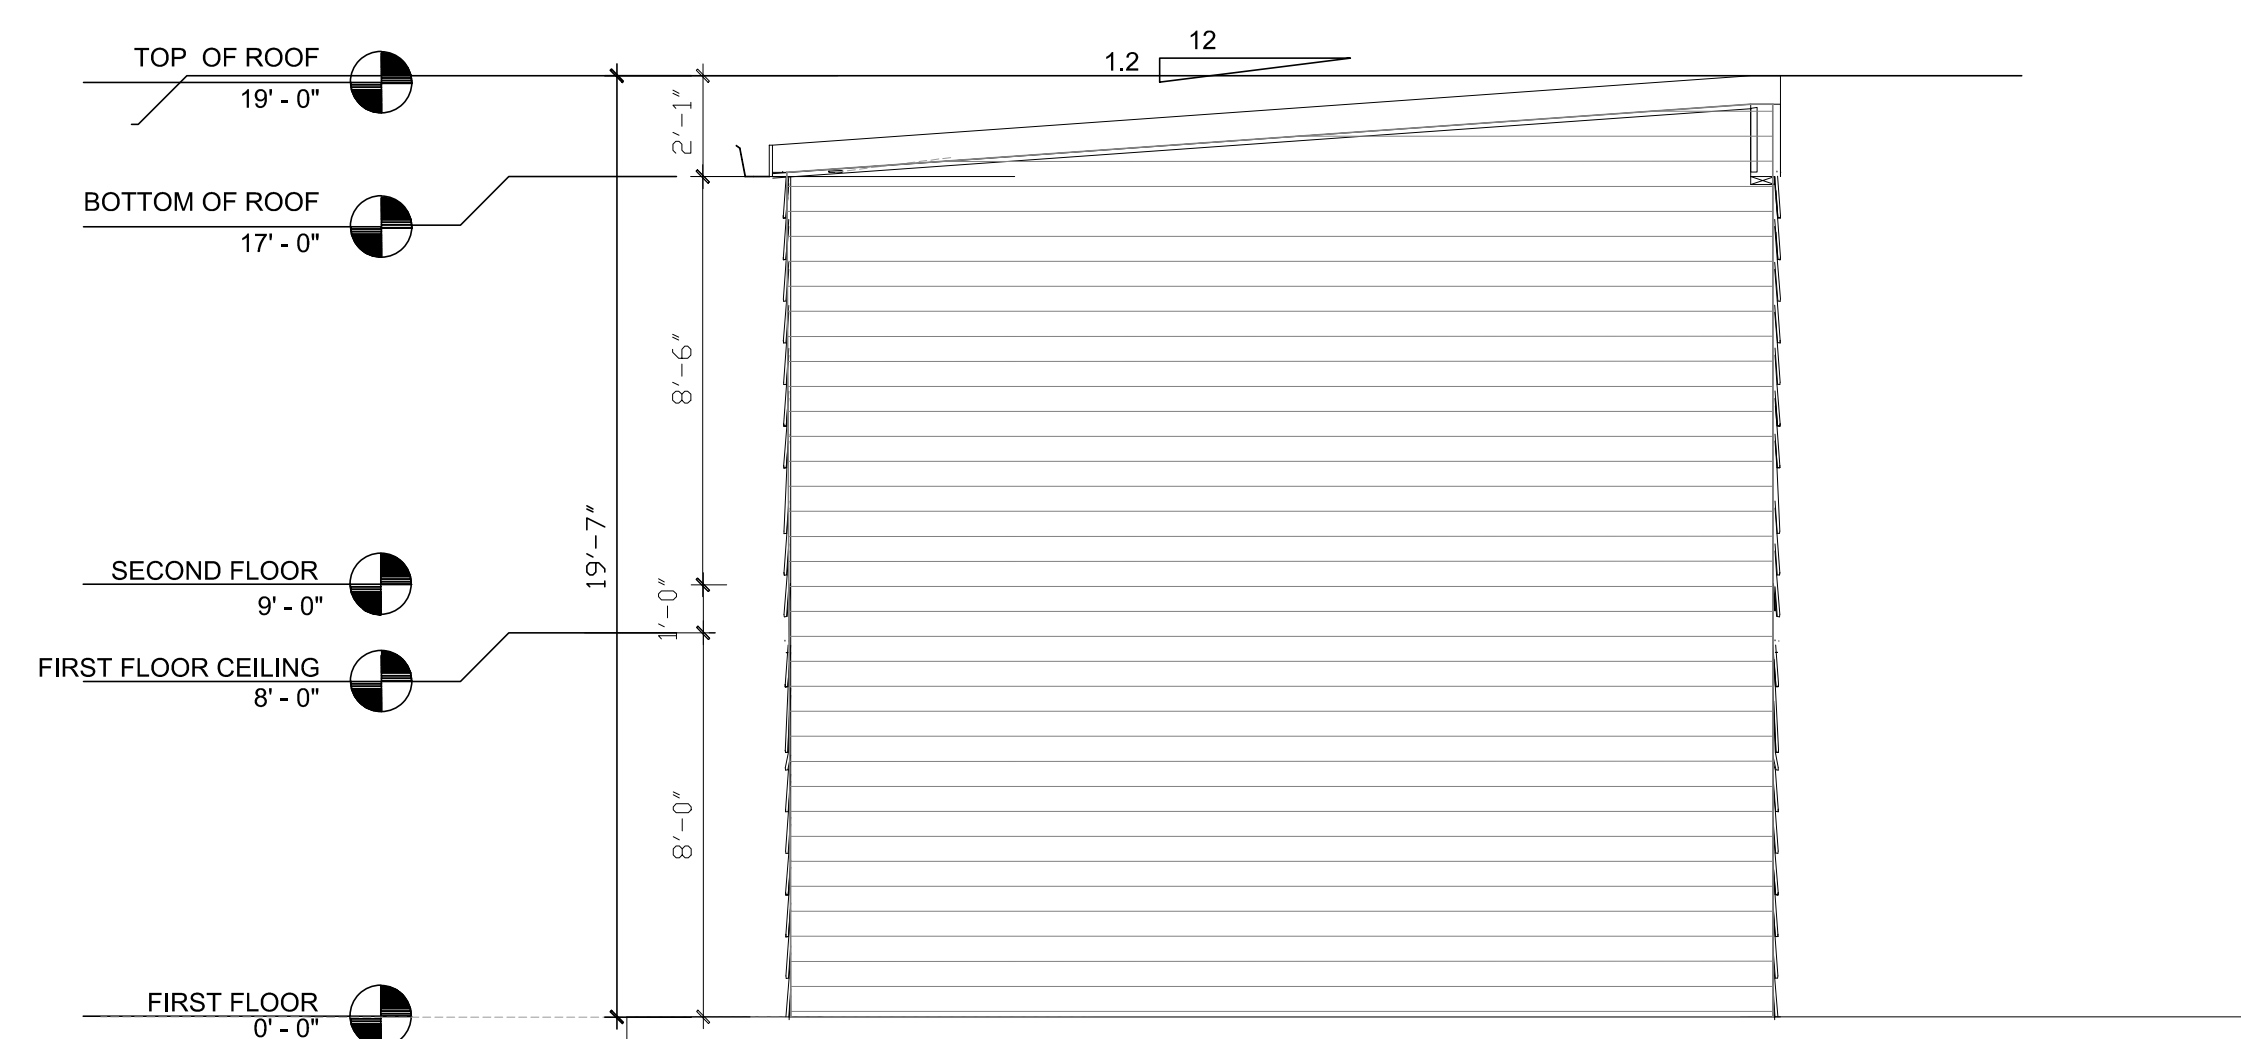

3 REVISED PROPOSED GARAGE RIGHT ELEVATION
Scale: 1/4" = 1'-0"

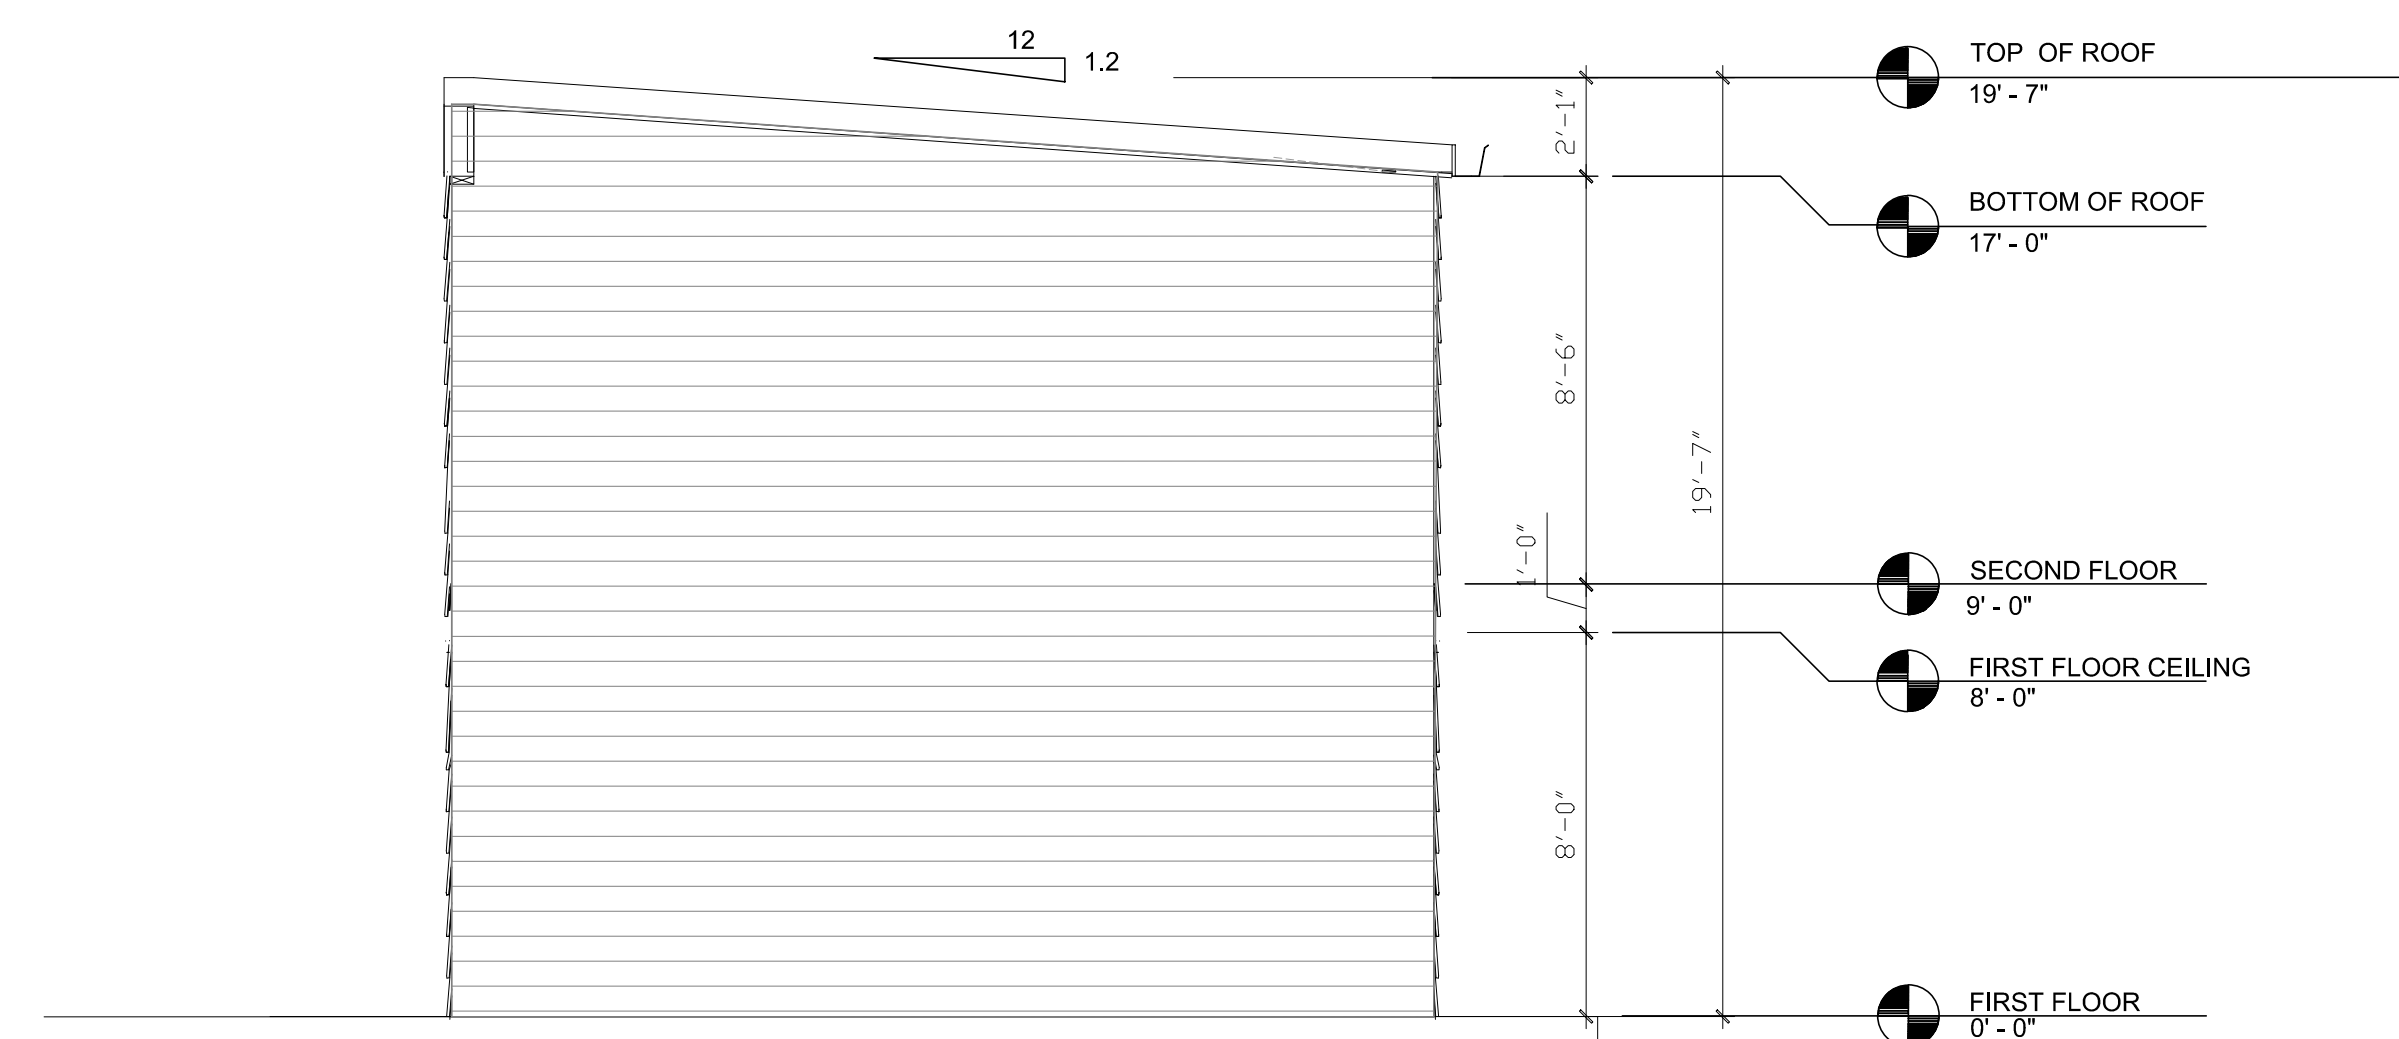

3 REVISED PROPOSED GARAGE LEFT ELEVATION
Scale: 1/4" = 1'-0"



ENGINEERING


57 W STREET NW
WASHINGTON DC 20001

REVISIONS	
REVISION NAME	000000
ISSUED FOR PERMIT	05/23/22

DATE	05/01/22
PROJECT NO.	2023-03
DRAWN BY	HB
CHECKED BY	HB

EXISTING
& PROP.
2ND FL.
PLAN

A-2

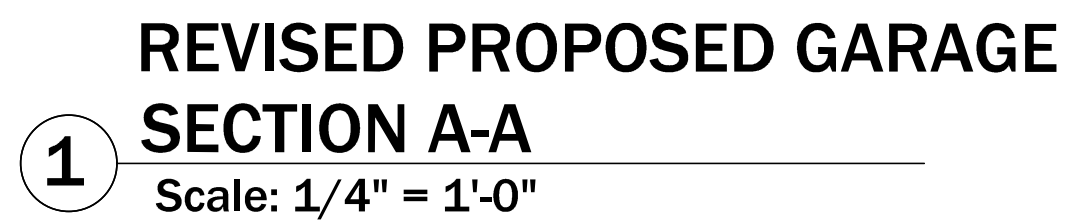

Notes:

- 1) Bi Passing Door hardware shall include top track, floor guides & stops
- 2) Pocket Door hardware shall include track and rail, and rectangular mortised lock by Emtek or equal.
- 3) Swinging Door hardware shall include three hinges, Contemporary lever handle lock/atch set by Schlage or equal
- 4) Contractor to provide product submittals for doors and hardware approval prior to purchase
- 5) Typical Interior Door Style is Two Panel



ENGINEERING

57 W STREET NW
WASHINGTON DC 20001

[illegible]

SECTIONS

A-3