

SHERMAN AVE RESIDENCES

2710 SHERMAN AVE NW, WASHINGTON, D.C. 20001

PROJECT DATA

OWNERS:	SOFIA M. AHMED, ABUBAKER F. SULIMAN
EXISTING PROPOSED	SINGLE FAMILY SEMI-DETACHED 3 DWELLING UNITS
SCOPE OF WORK	PROPOSED LEVEL 03 ADDITION TO AN EXISTING SINGLE FAMILY, SEMI-DETACHED ROW HOUSE. 3 DWELLING UNITS PROPOSED.

ZONING DATA

SQUARE / LOT	2858 / 0052	
ZONE	RF-1	
USE GROUP	R-3	
CONSTRUCTION TYPE	VB	
	EXISTING	PROPOSED
STORIES	2 + CELLAR	3 + CELLAR
LOT SIZE	3,000 SF	NO CHANGE
LOT OCCUPANCY 60%	940 SF / 31.3%	1,570 SF / 52.3%
FRONT SETBACK	0'-4"	NO CHANGE
LEFT SETBACK	0'	NO CHANGE
RIGHT SETBACK	6'-6"	NO CHANGE
REAR SETBACK	67'-5"	32'-8"
HEIGHT	23'-7"	33'-10"
DWELLING UNITS	1	3
DWELLING UNIT AREAS		
UNIT A	N/A	1,139 SF
UNIT B	N/A	1,407 SF
UNIT C	N/A	1,930 SF
COMMON AREA	N/A	30 SF
TOTAL	N/A	4,506 SF
PERVIOUS SURFACE	0 SF / 0%	0 SF / 0%


PROJECT TEAM


ARCHITECT
EUSTILUS LLC
ERIC TERAN
2800 N. ROSSER ST
ALEXANDRIA, VA 22311
202-569-9620
ETERAN@EUSTILUS.COM

SHEET INDEX

00	COVER
01	VICINITY PLAN
02	EXISTING & DEMOLITION PLANS (CELLAR, LEVEL 01)
03	EXISTING & DEMOLITION PLAN (LEVEL 02)
04	FLOOR PLAN - CELLAR
05	FLOOR PLAN - LEVEL 01
06	FLOOR PLAN - LEVEL 02
07	FLOOR PLAN - LEVEL 03
08	ROOF PLAN
09	EAST (FRONT) & WEST (REAR) ELEVATIONS
10	NORTH (DETACHED SIDE) ELEVATION
11	SOUTH (ATTACHED SIDE) ELEVATION
12	EAST - WEST SECTION
13	NORTH - SOUTH SECTION

VICINITY MAP

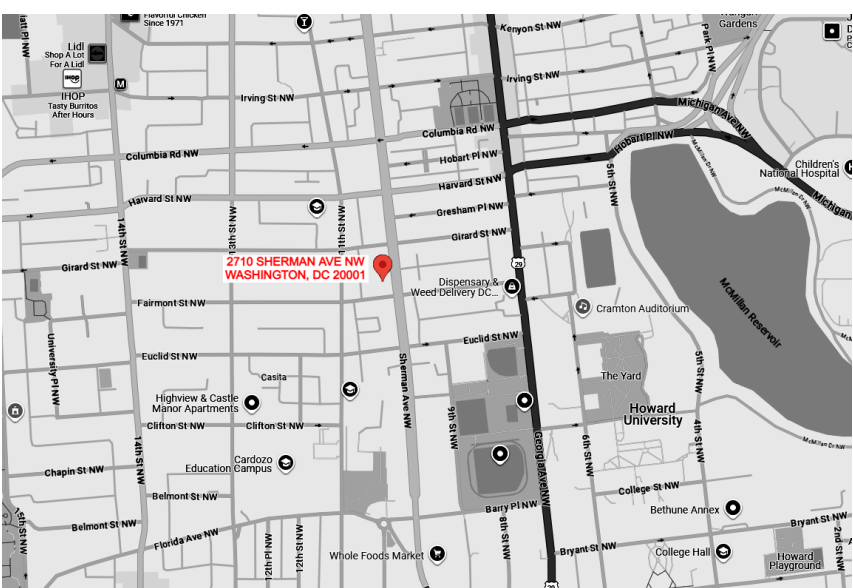

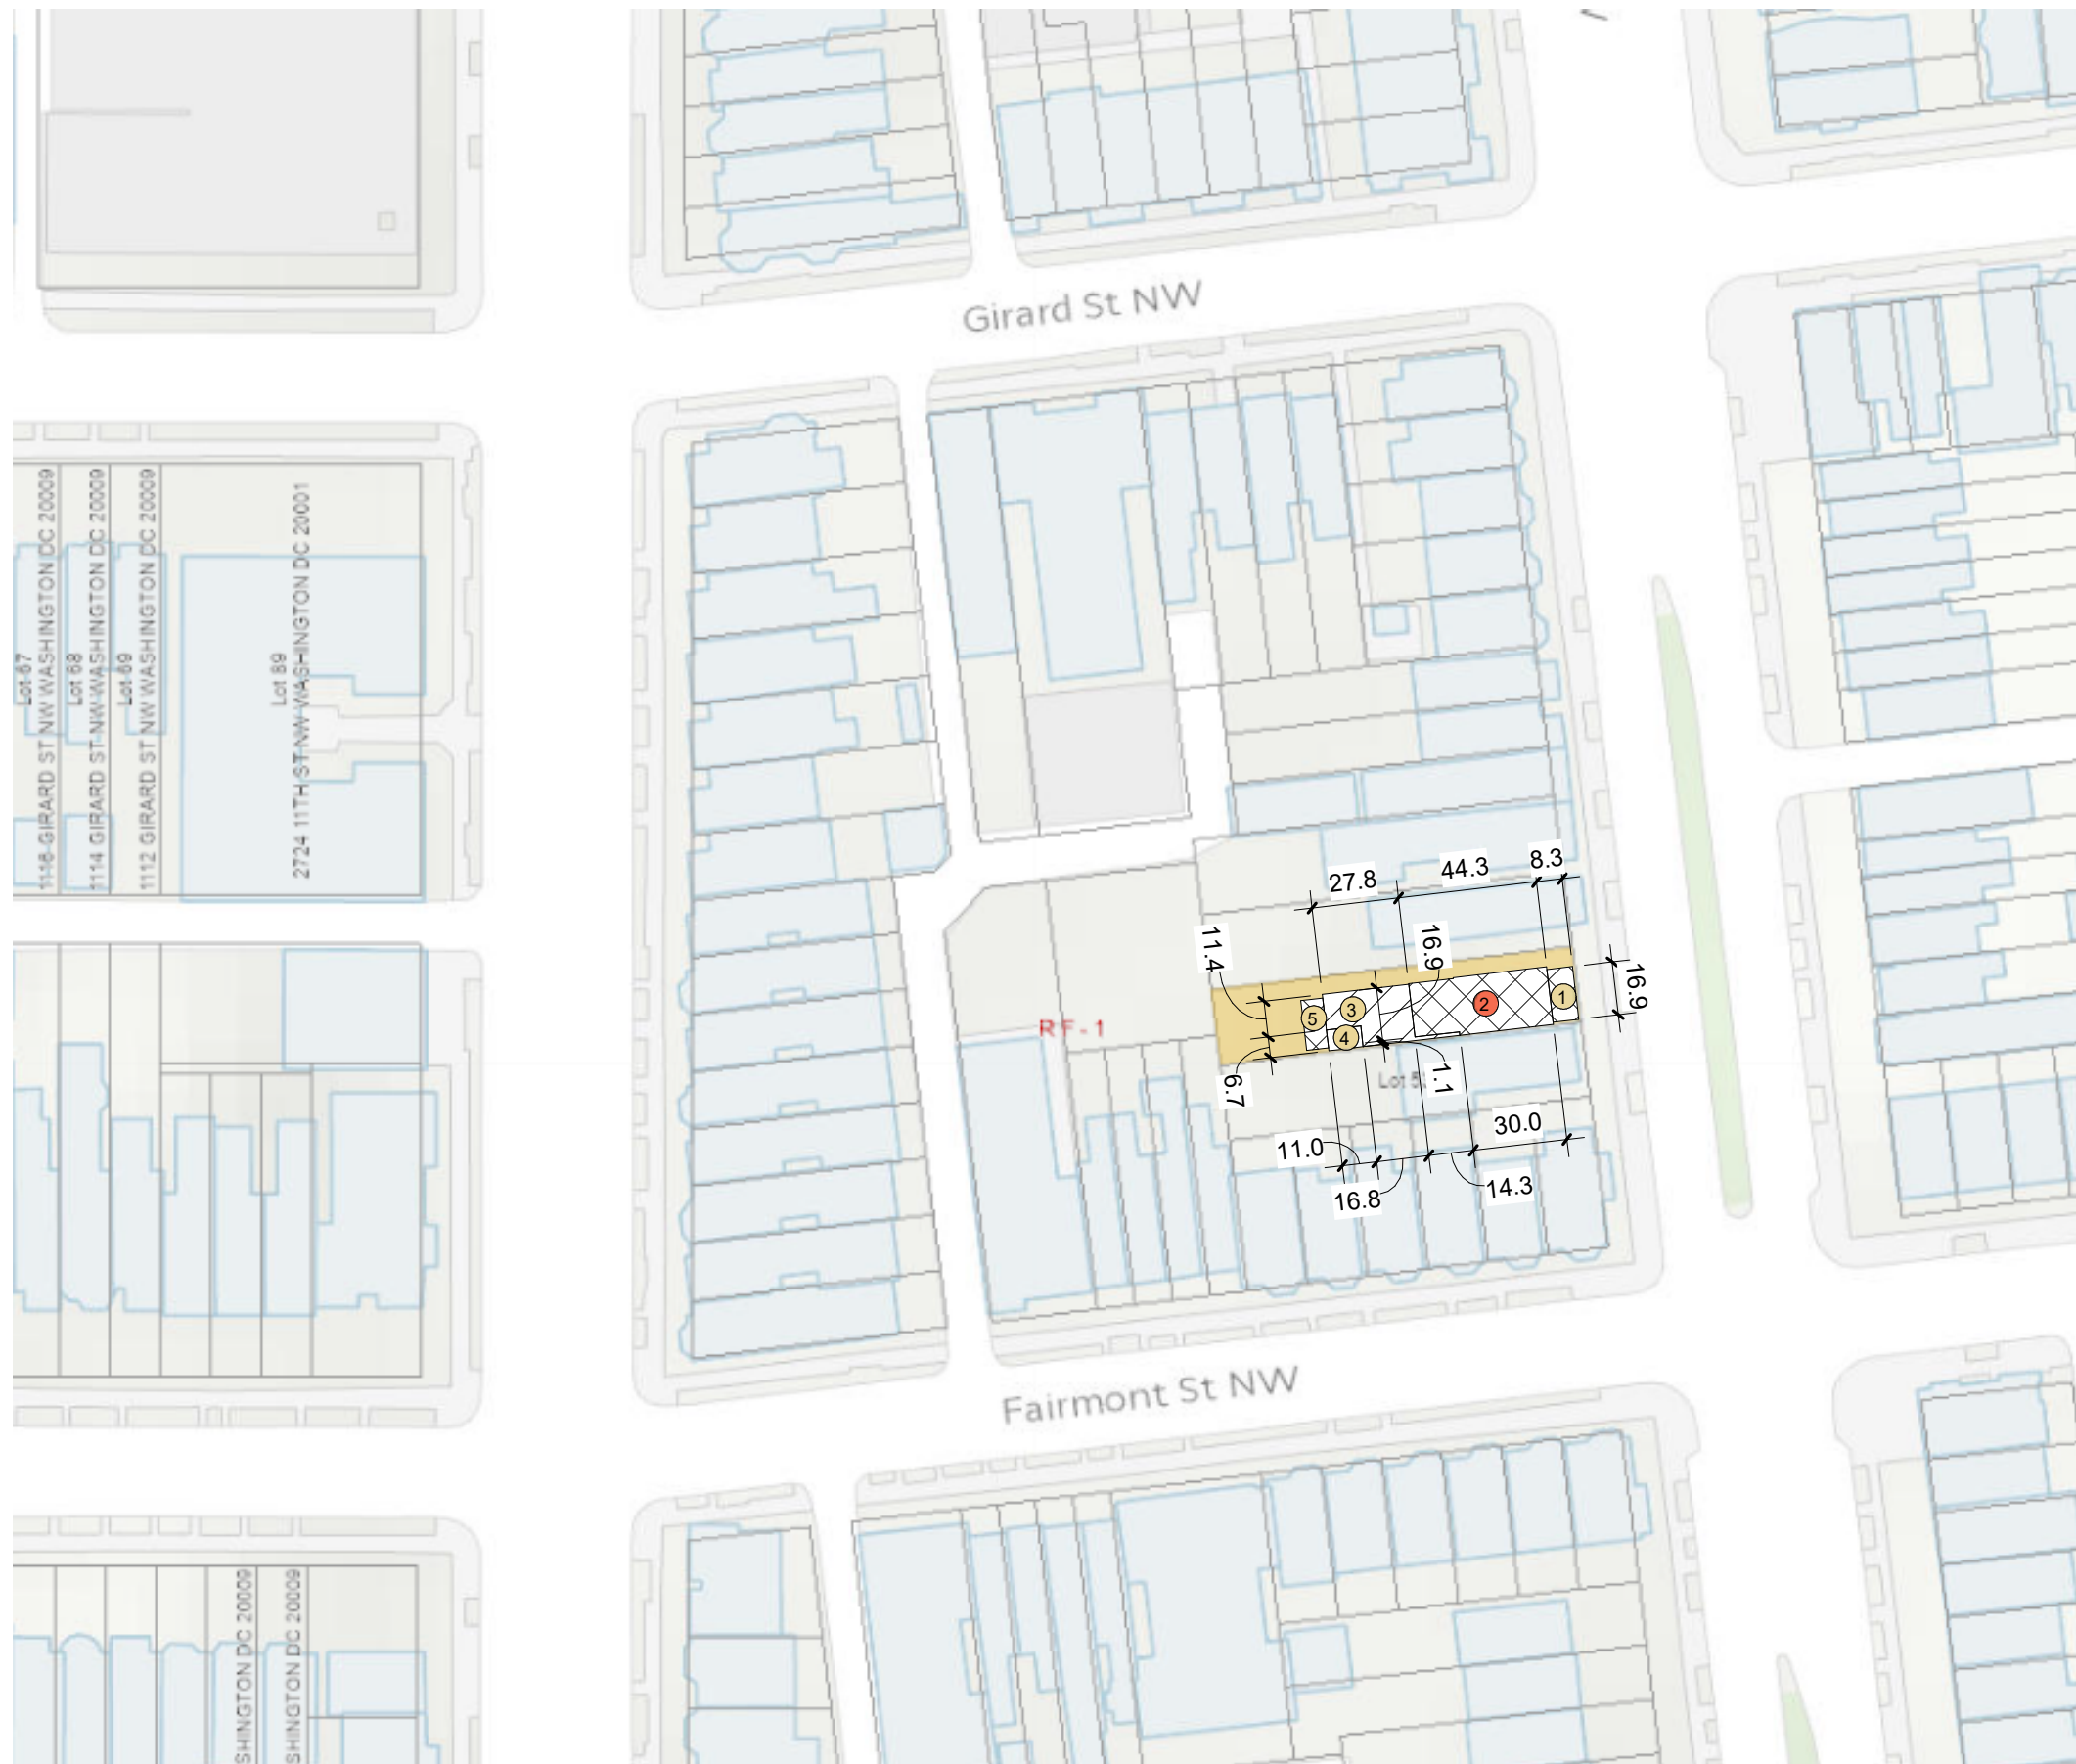


SHERMAN AVE RESIDENCES

2710 SHERMAN AVE NW, WASHINGTON, D.C. 20001

11/26/2024

VICINITY PLAN



SCALE : 1" = 60'-0"

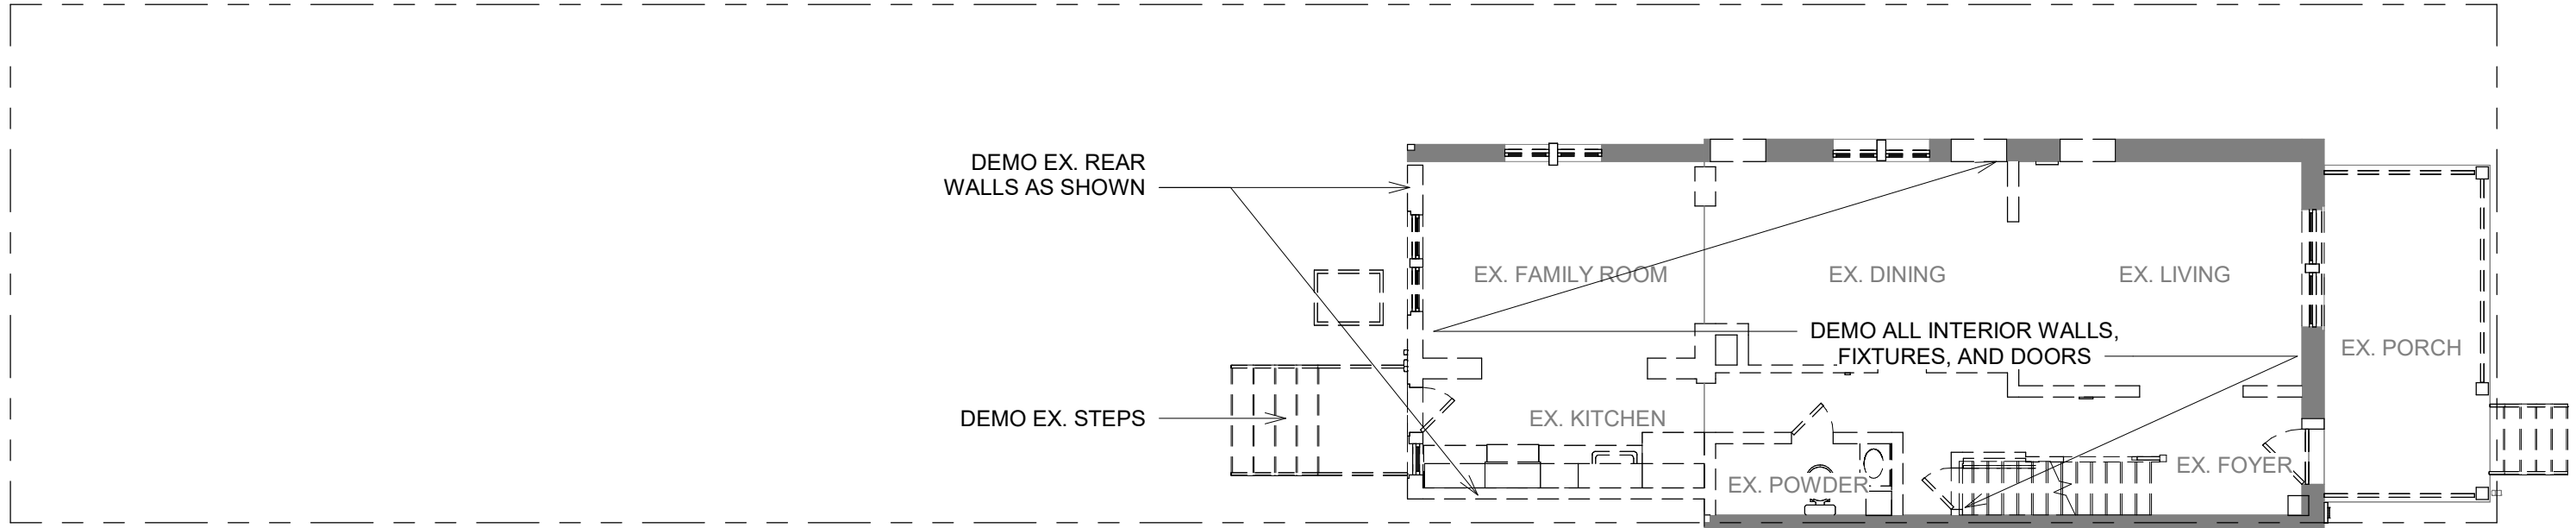

2

LEVEL 01 - DEMOLITION - BZA


1/8" = 1'-0"

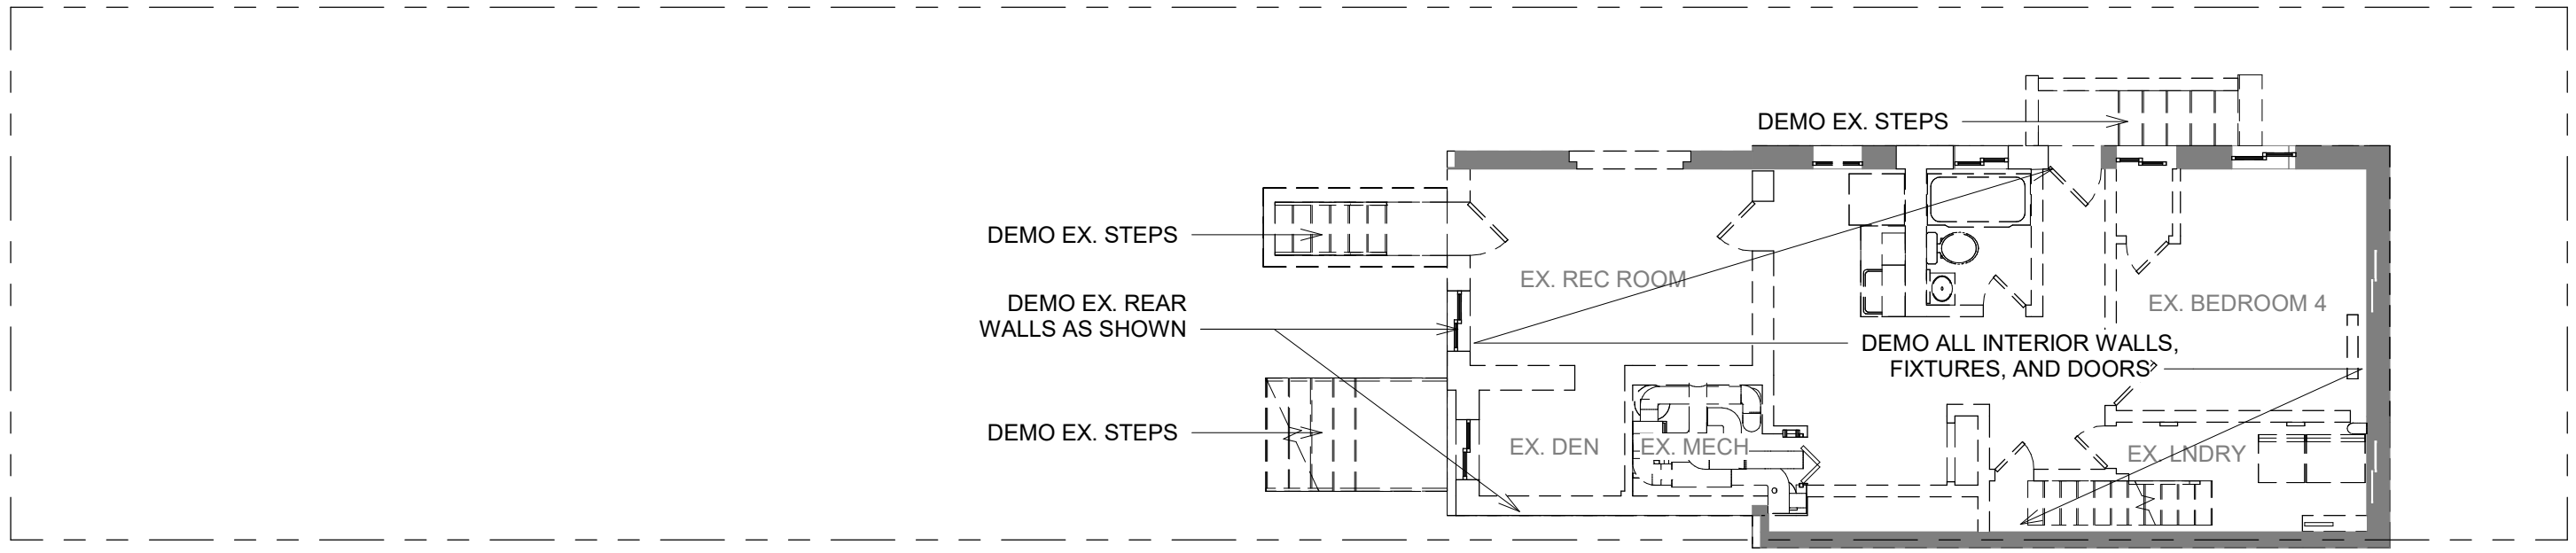 

1

CELLAR - DEMOLITION

1/8" = 1'-0"

 


SHERMAN AVE RESIDENCES

2710 SHERMAN AVE NW, WASHINGTON, D.C. 20001

11/26/2024


EXISTING & DEMOLITION PLANS

SCALE: 1/8" = 1'-0"

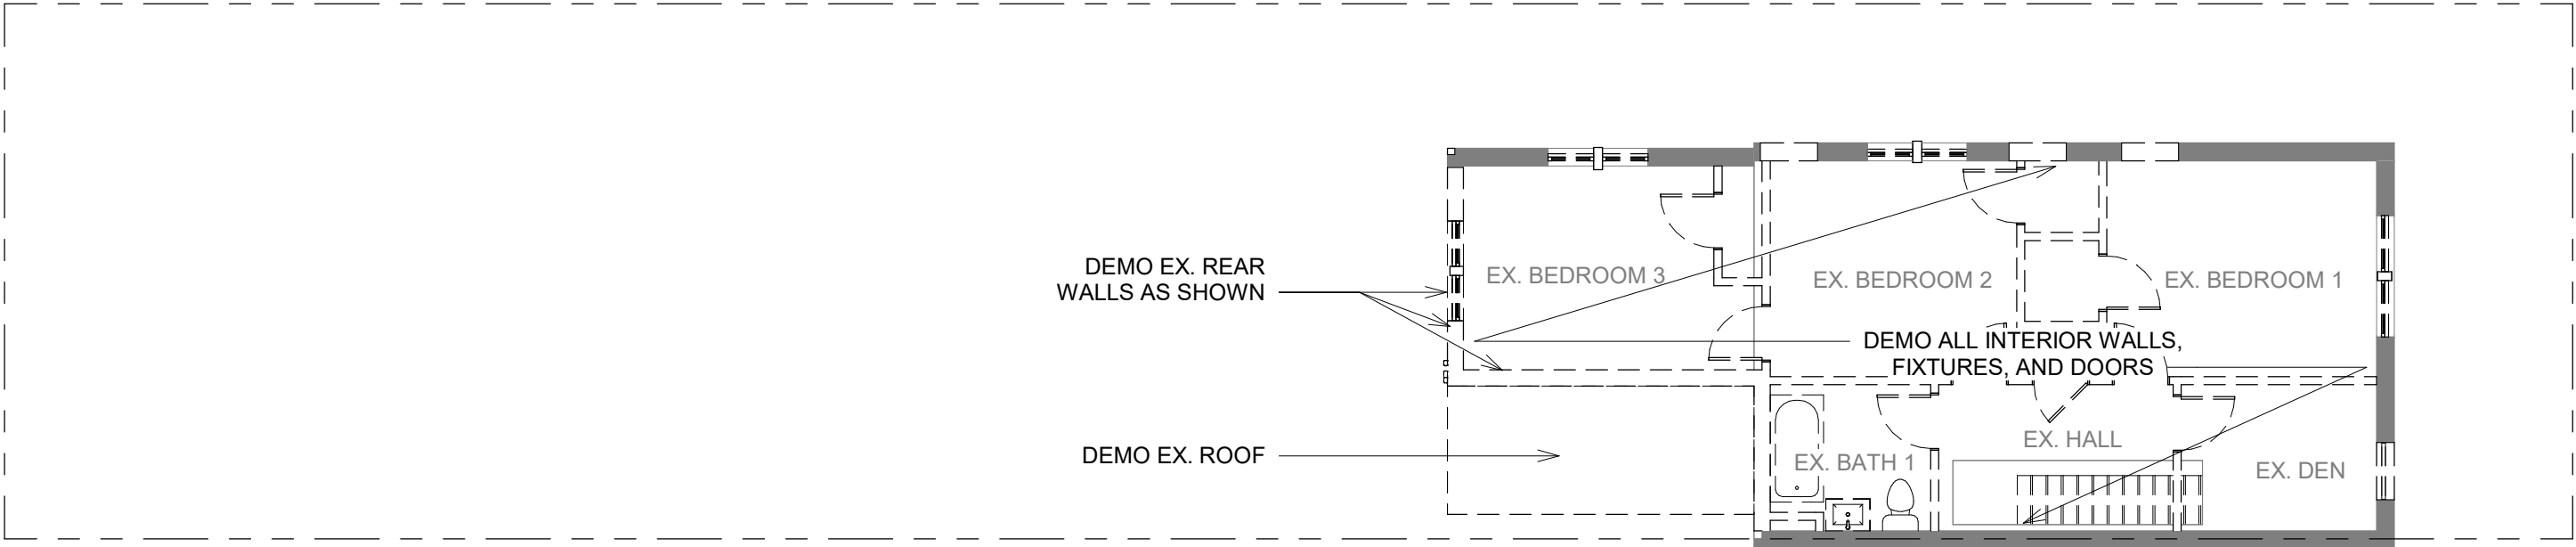

1 LEVEL 02 - DEMOLITION

1/8" = 1'-0"

 


SHERMAN AVE RESIDENCES


2710 SHERMAN AVE NW, WASHINGTON, D.C. 20001

11/26/2024

EXISTING & DEMOLITION PLAN

SCALE : 1/8" = 1'-0"

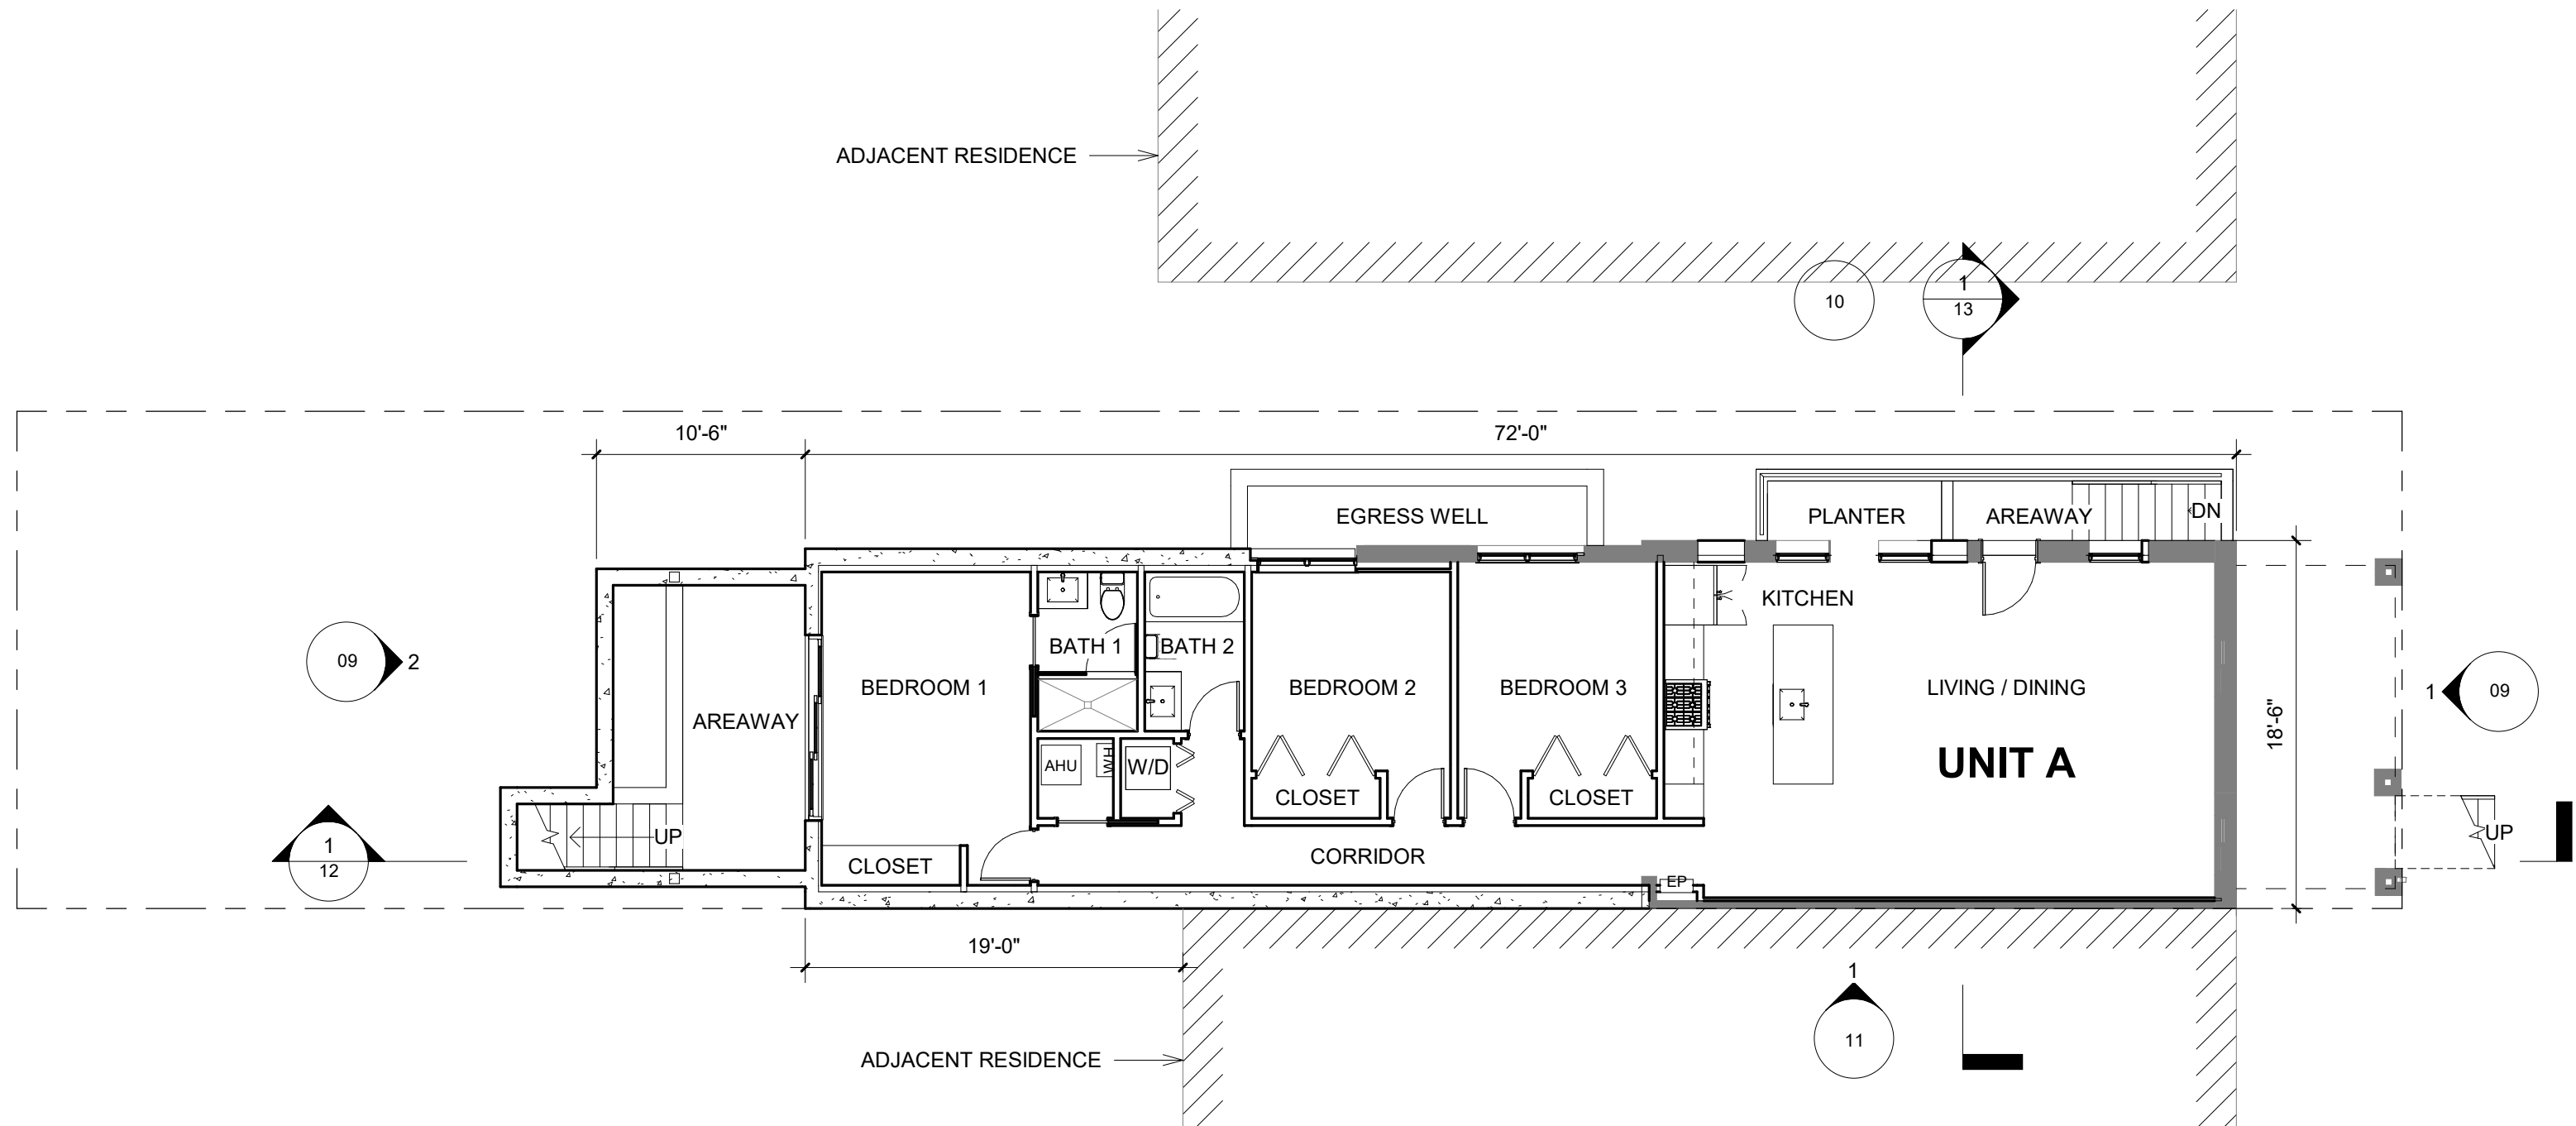

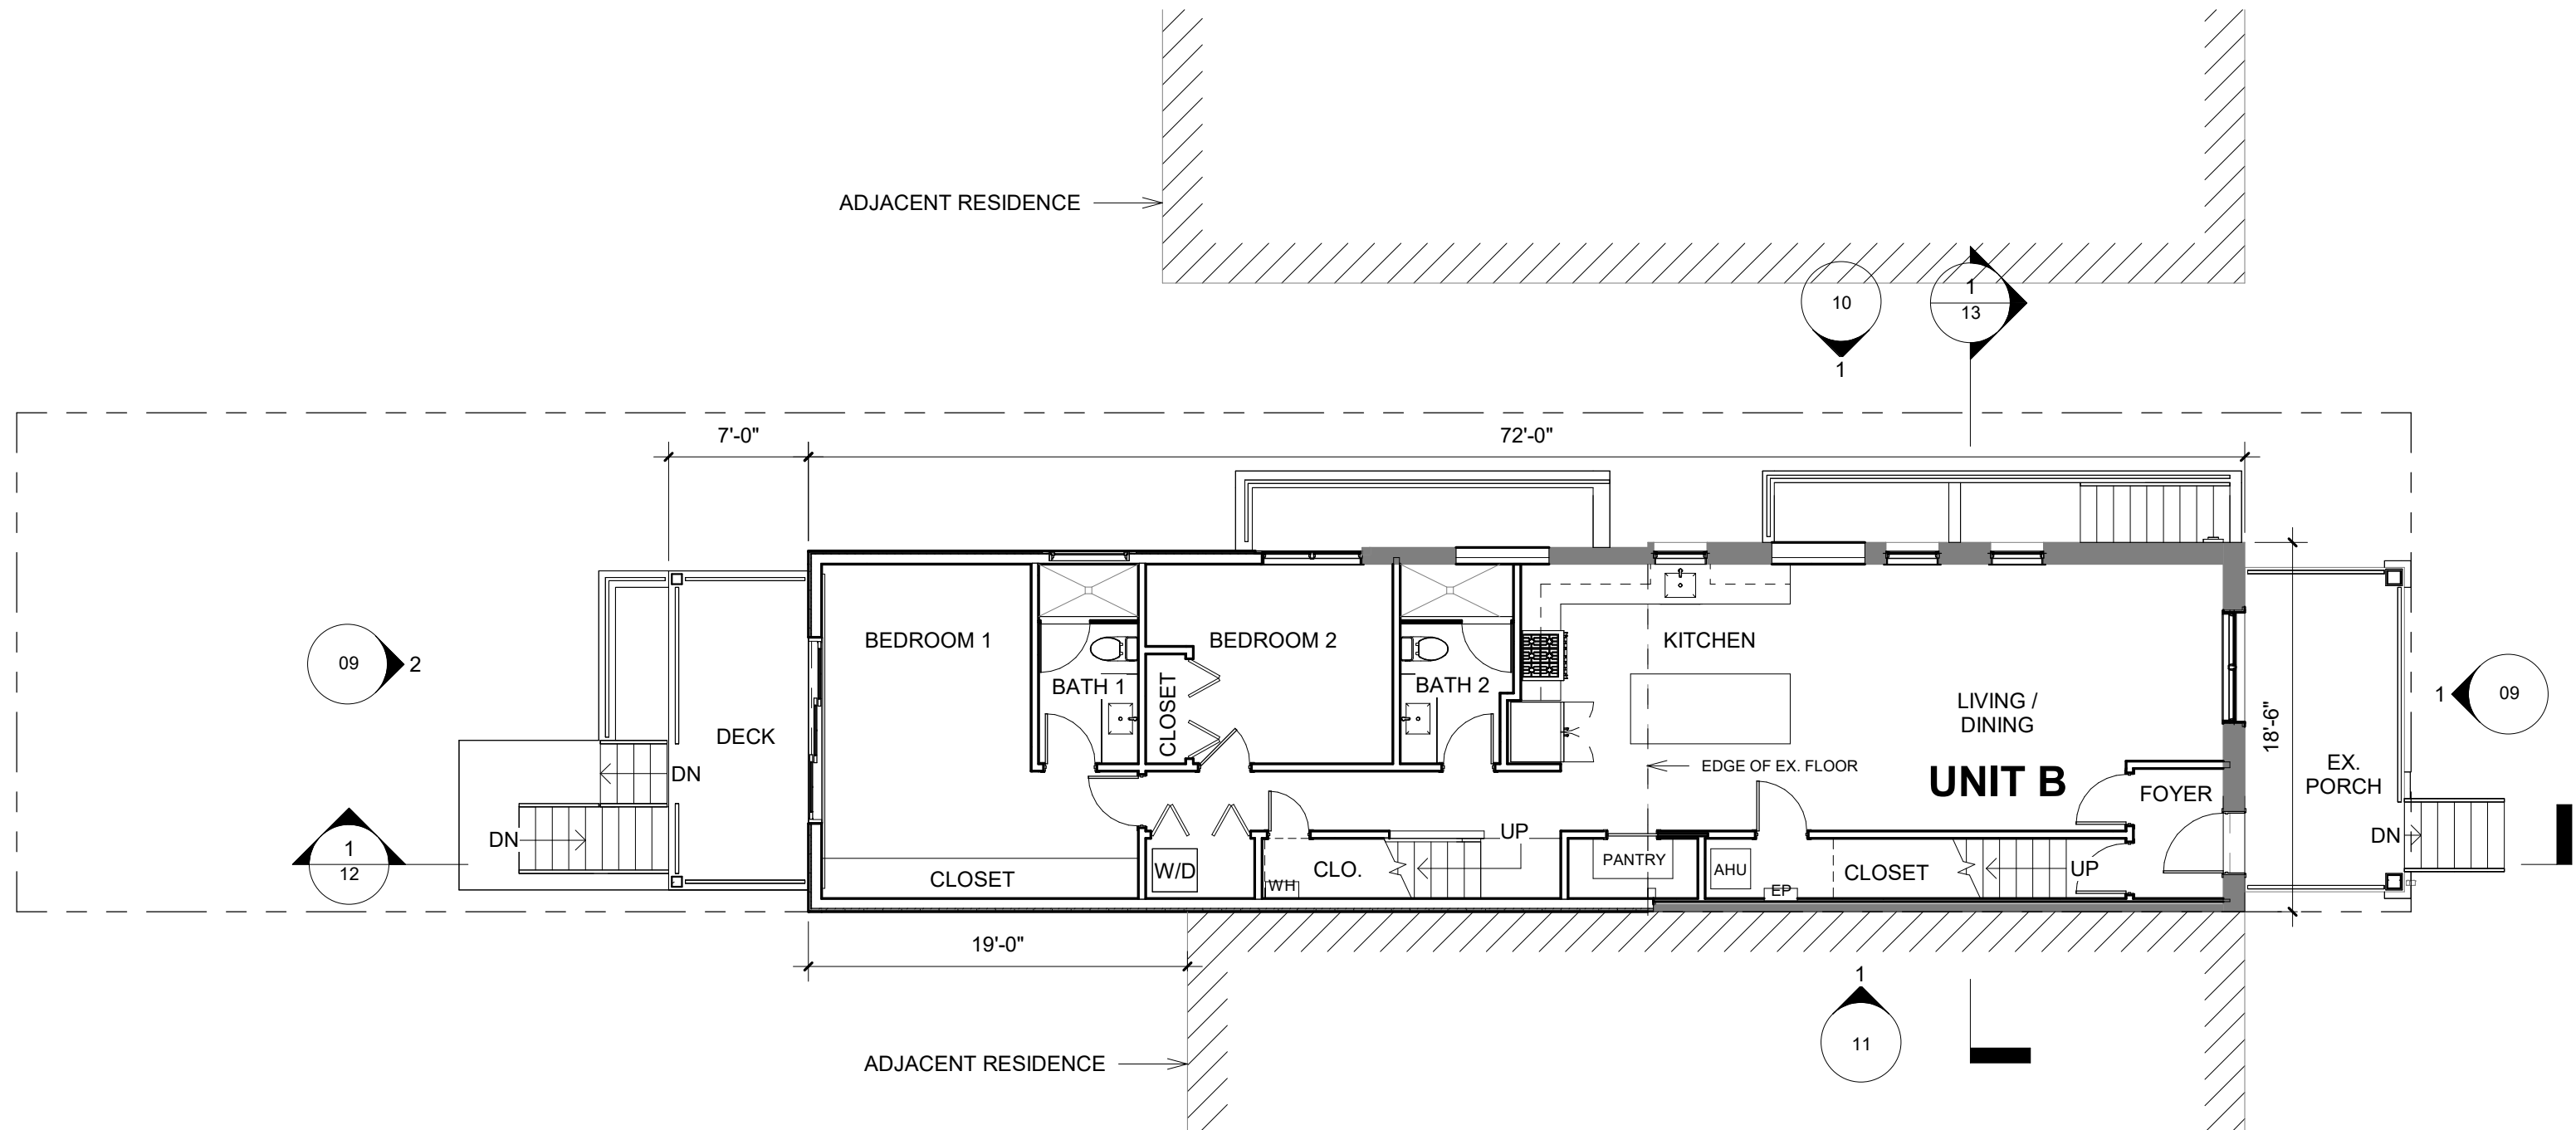

SHERMAN AVE RESIDENCES


2710 SHERMAN AVE NW, WASHINGTON, D.C. 20001

11/26/2024

FLOOR PLAN - LEVEL 01

05

SCALE : 1/8" = 1'-0"

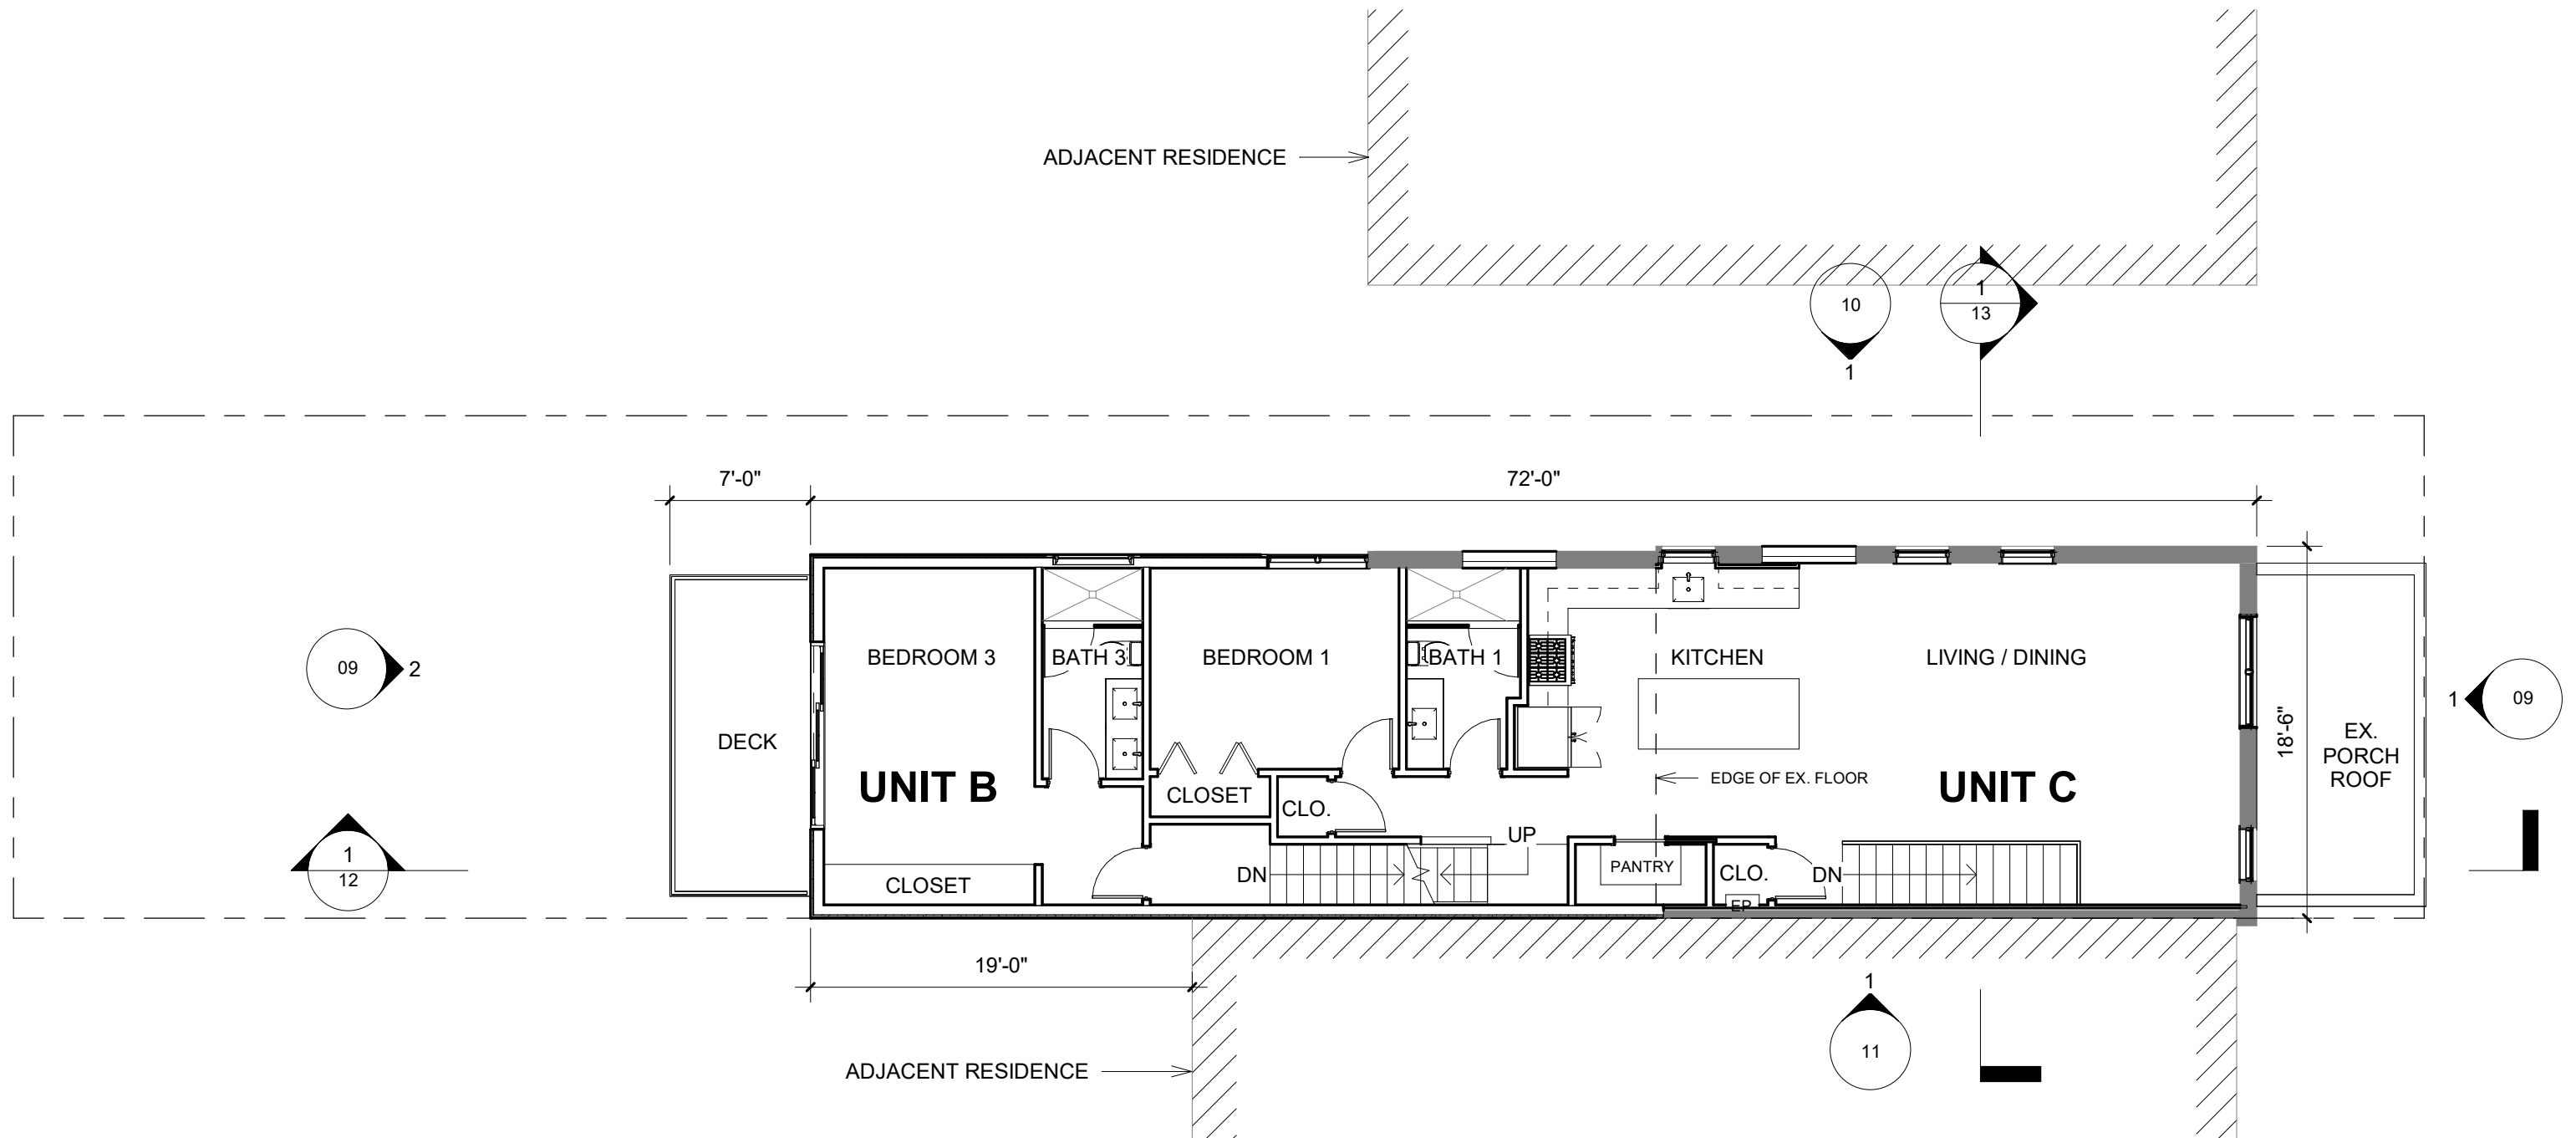


SHERMAN AVE RESIDENCES


2710 SHERMAN AVE NW, WASHINGTON, D.C. 20001

11/26/2024

FLOOR PLAN - LEVEL 02

SCALE: 1/8" = 1'-0"

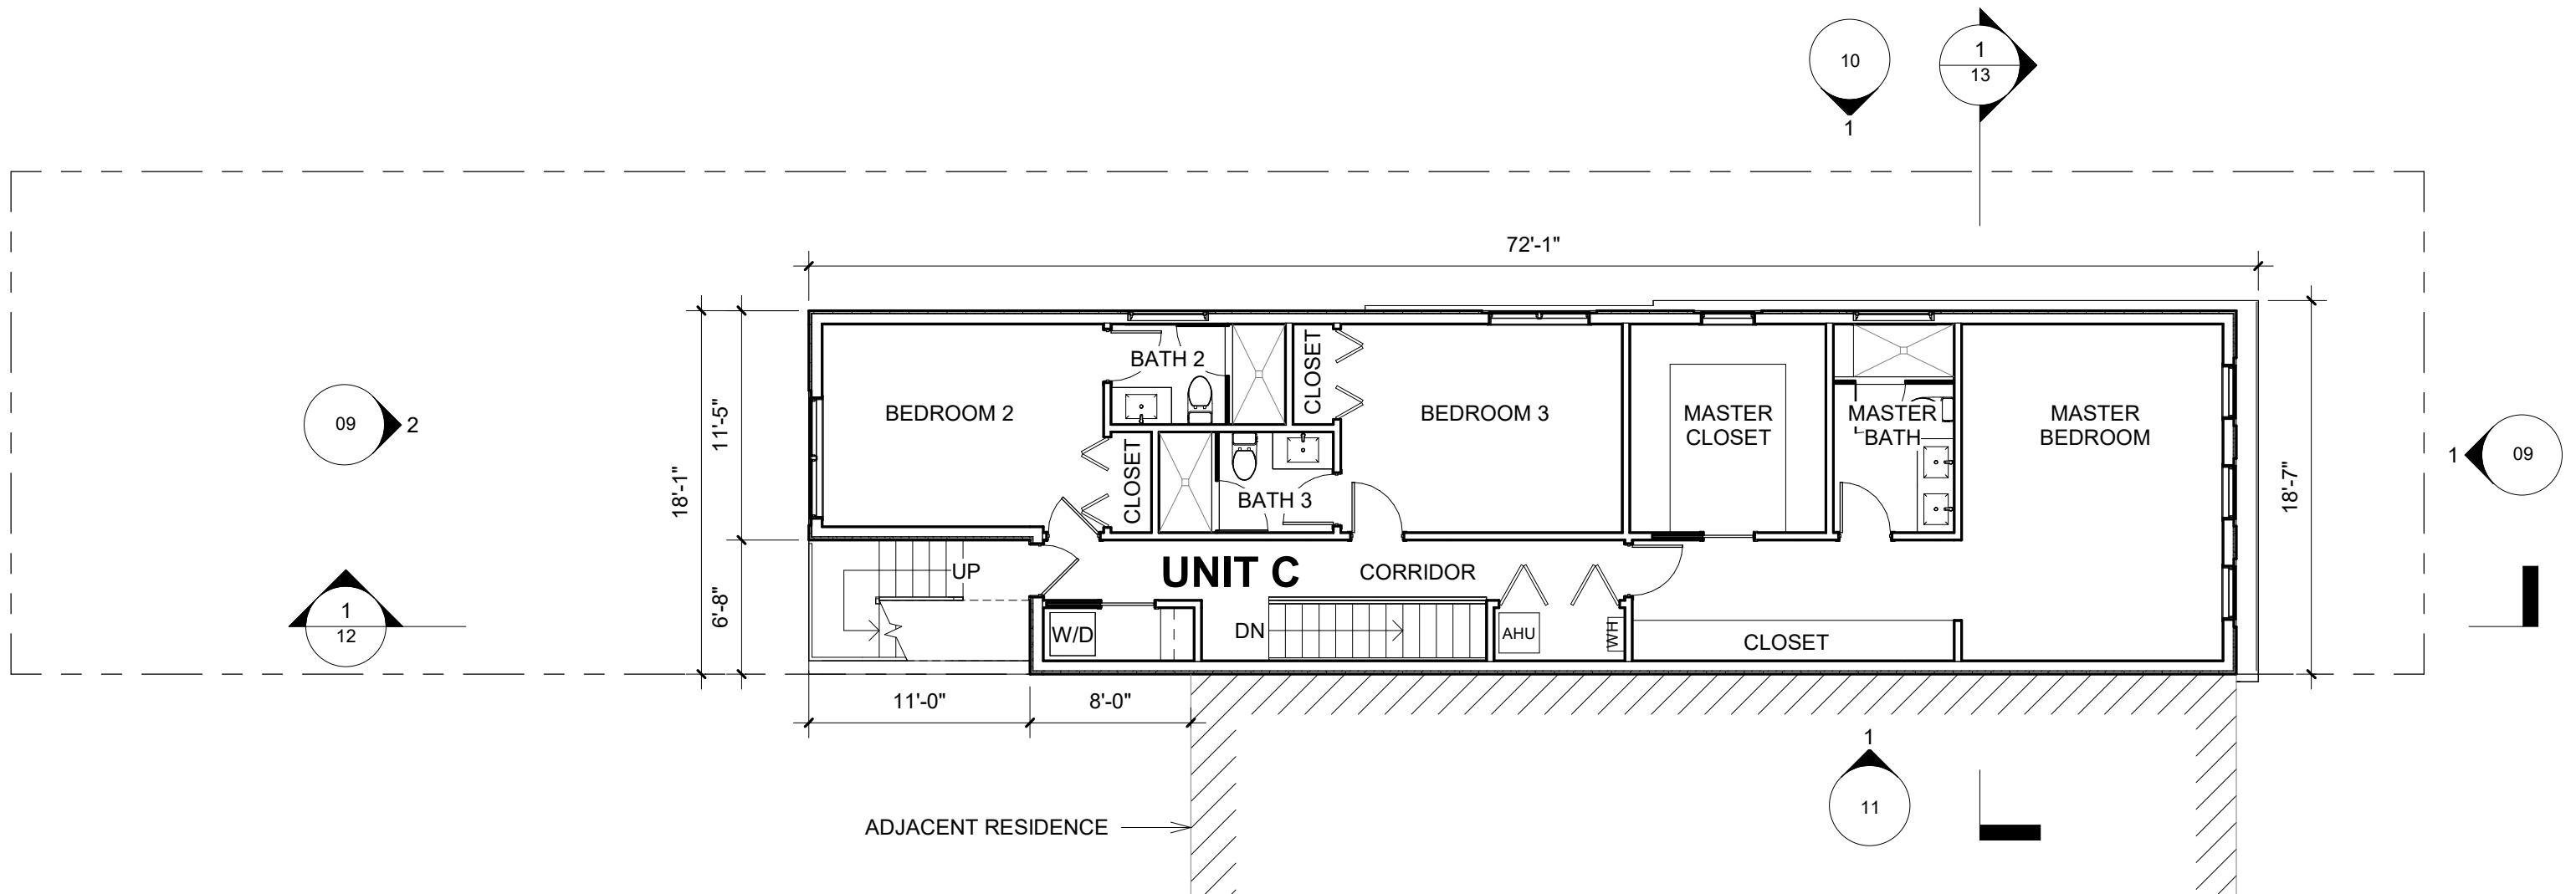

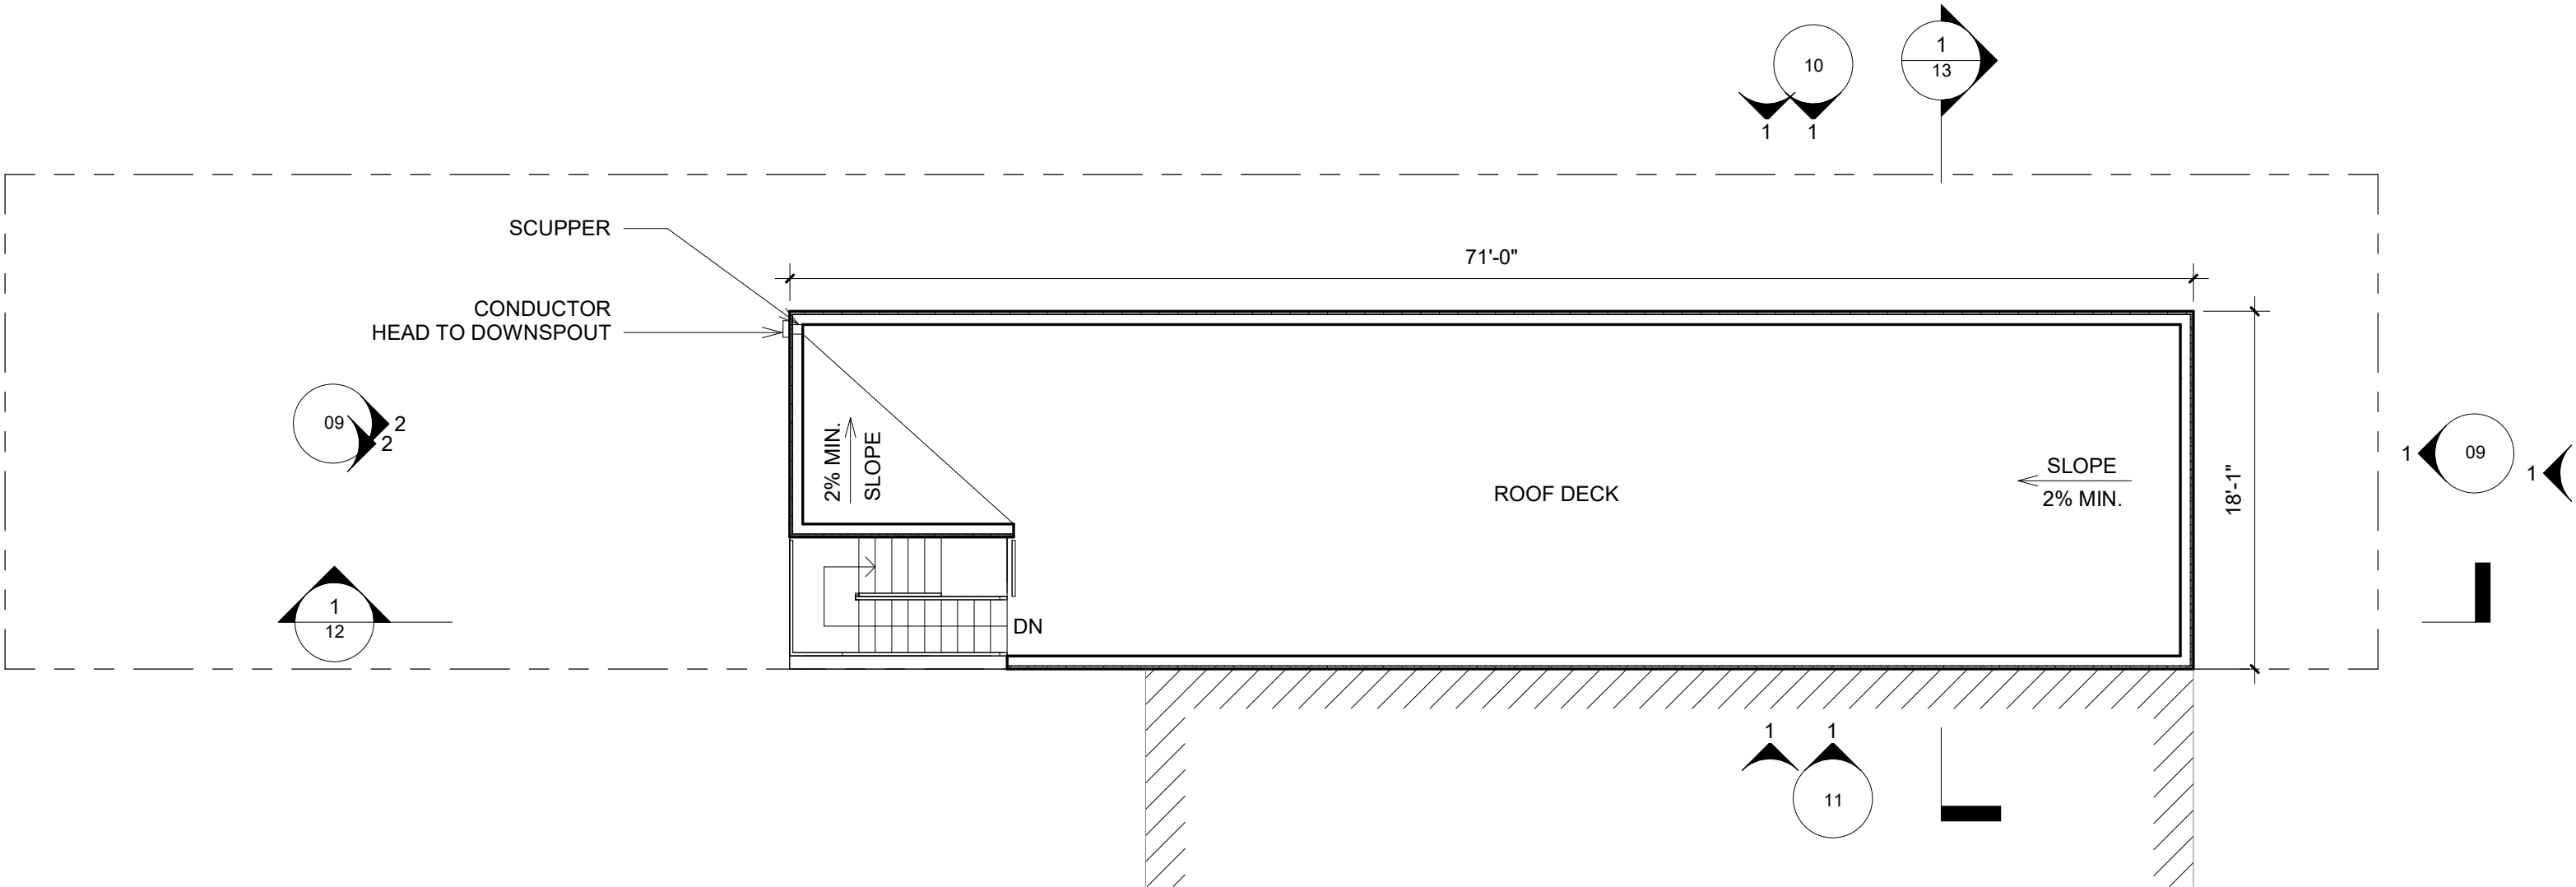

SHERMAN AVE RESIDENCES


2710 SHERMAN AVE NW, WASHINGTON, D.C. 20001

11/26/2024


ROOF PLAN

08

SCALE : 1/8" = 1'-0"

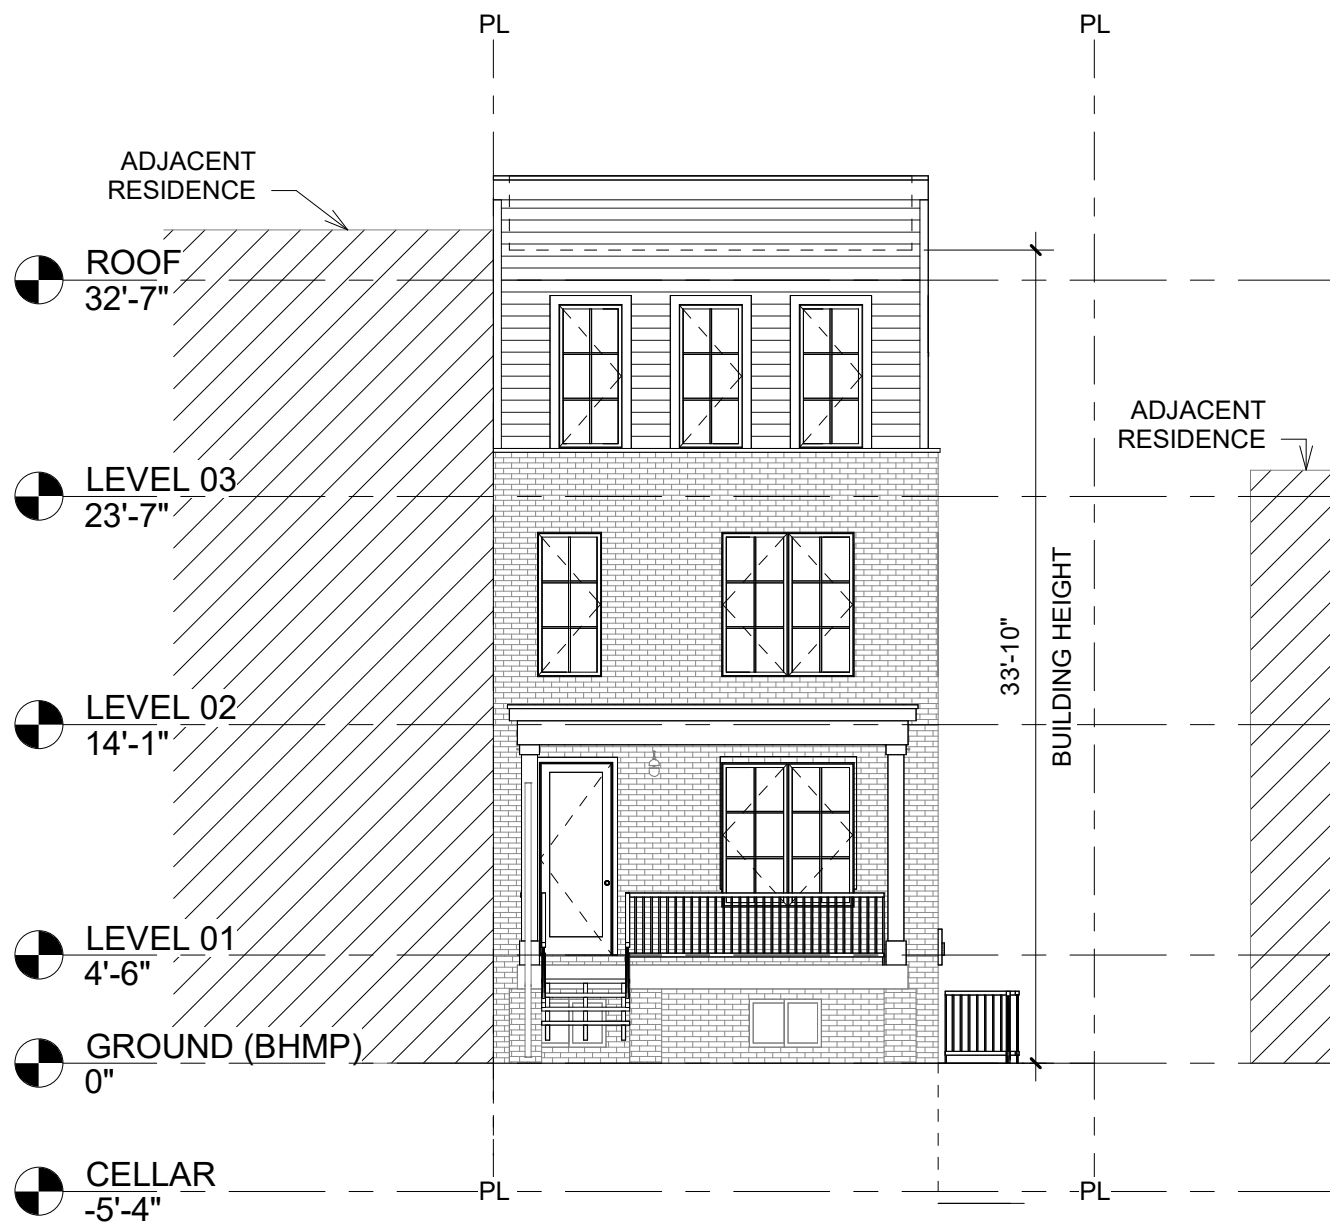

1 EAST (FRONT) ELEVATION
1/8" = 1'-0"

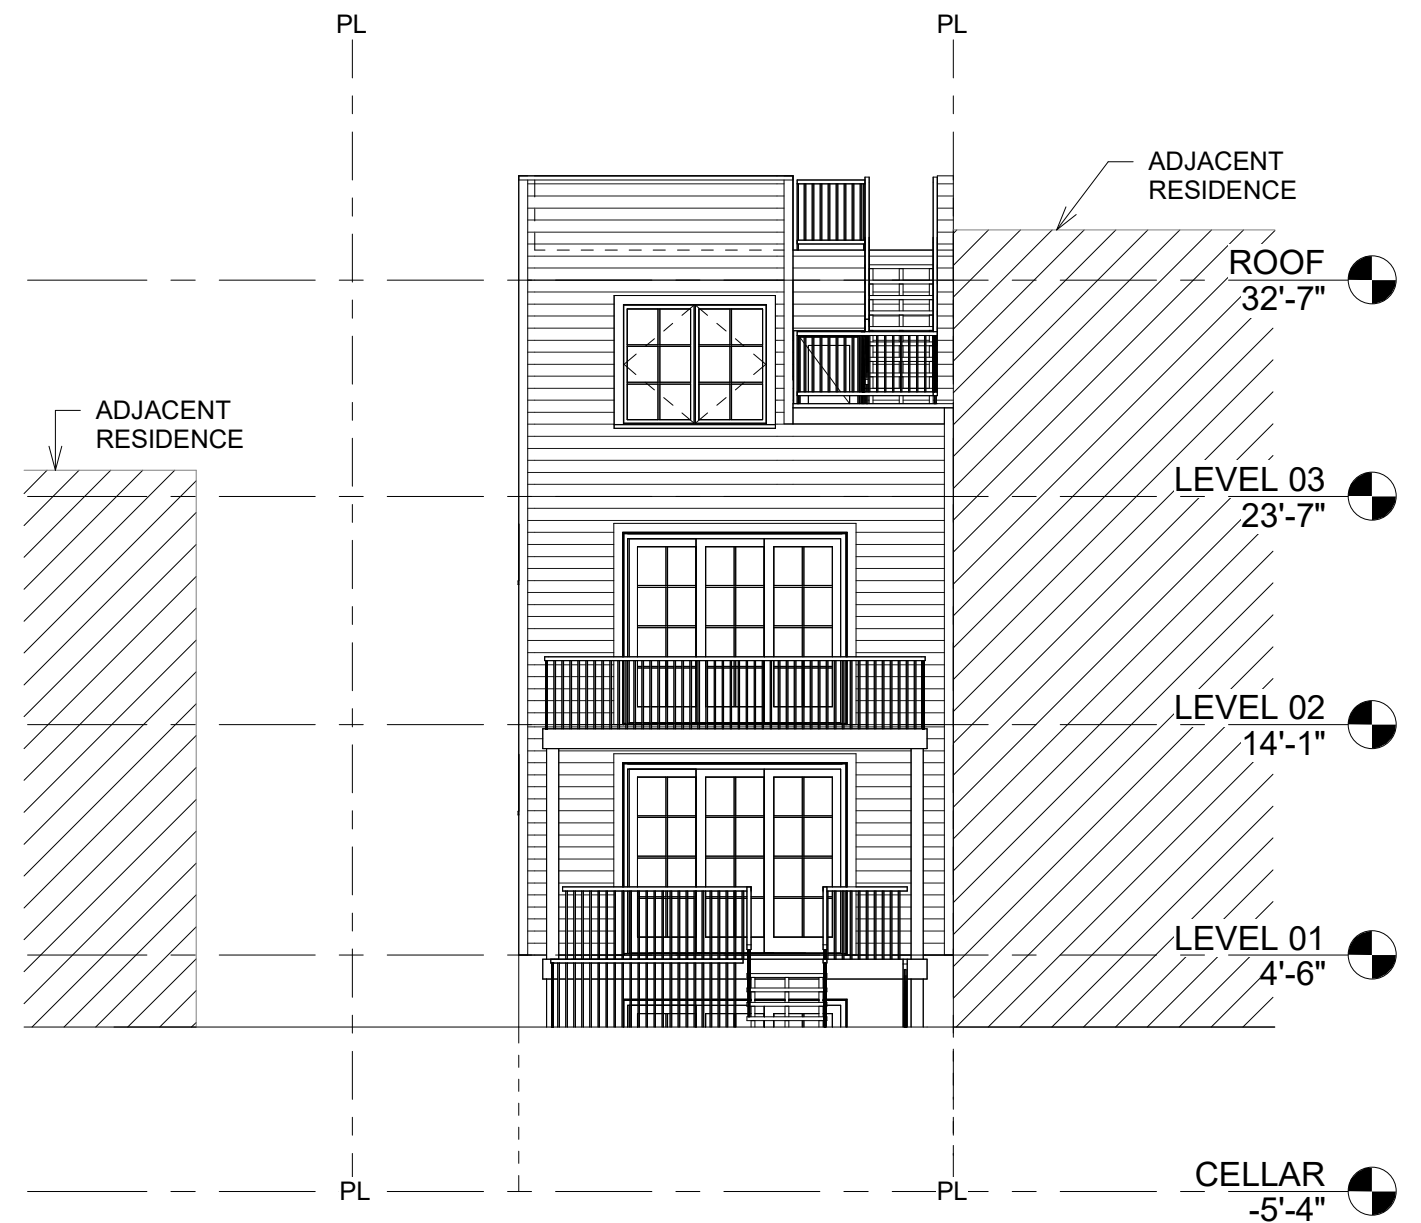

2 WEST (REAR) ELEVATION
1/8" = 1'-0"



SHERMAN AVE RESIDENCES

2710 SHERMAN AVE NW, WASHINGTON, D.C. 20001

11/26/2024

EAST & WEST ELEVATIONS

09

SCALE: 1/8" = 1'-0"




SHERMAN AVE RESIDENCES

2710 SHERMAN AVE NW, WASHINGTON, D.C. 20001

11/26/2024

NORTH (DETACHED SIDE) ELEVATION

SCALE : 1/8" = 1'-0"

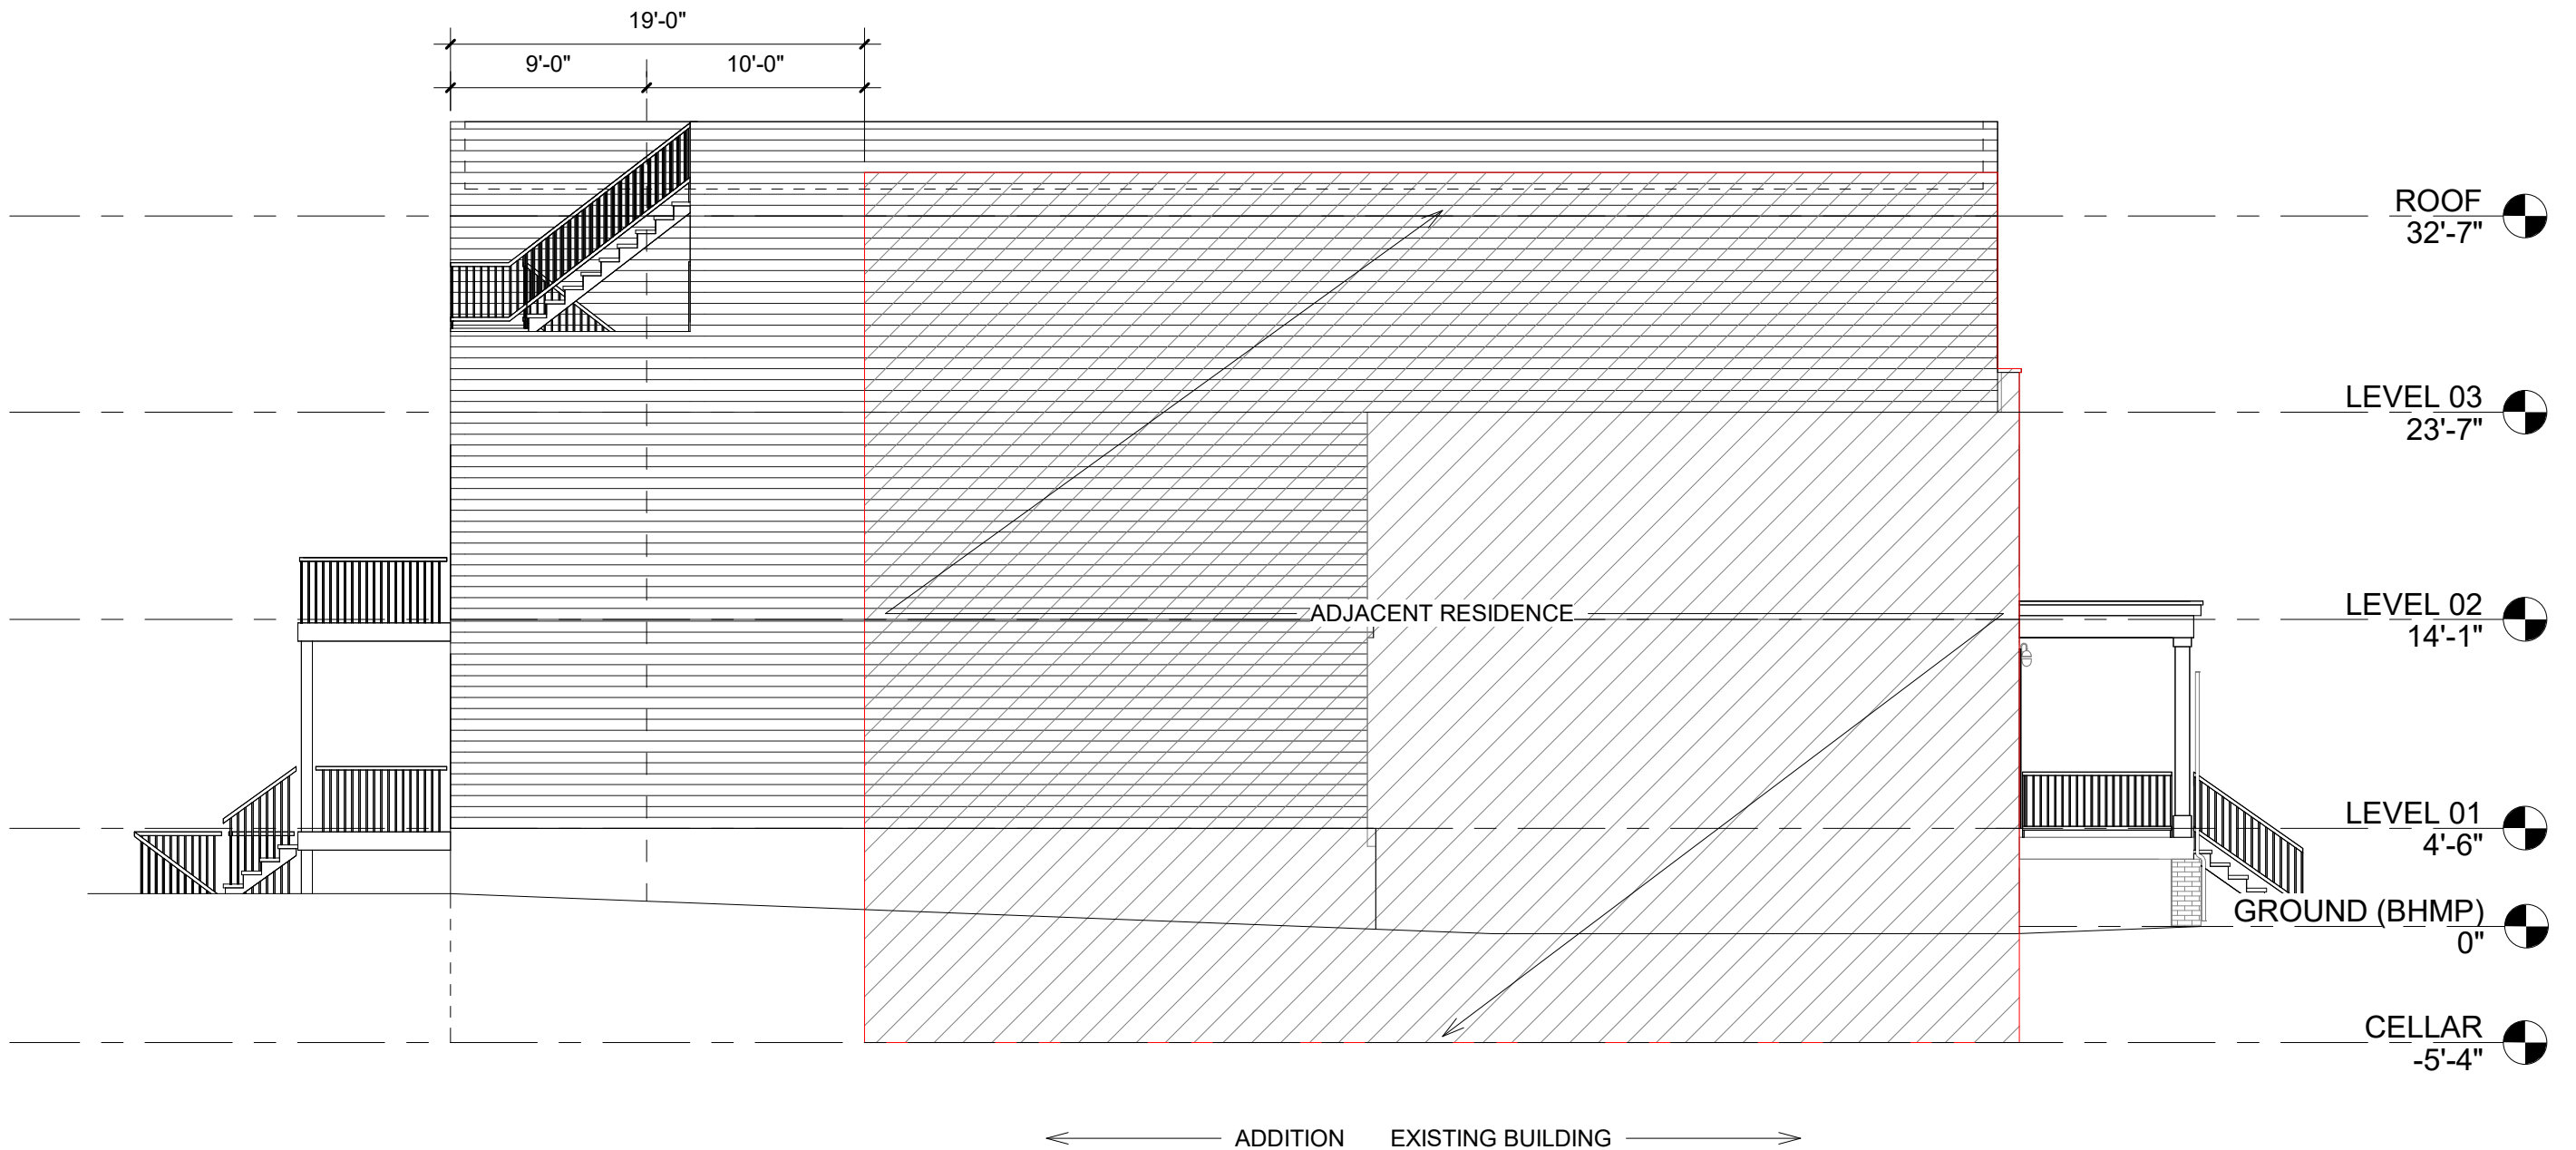


SHERMAN AVE RESIDENCES

2710 SHERMAN AVE NW, WASHINGTON, D.C. 20001

11/26/2024

SOUTH (ATTACHED SIDE) ELEVATION

SCALE: 1/8" = 1'-0"

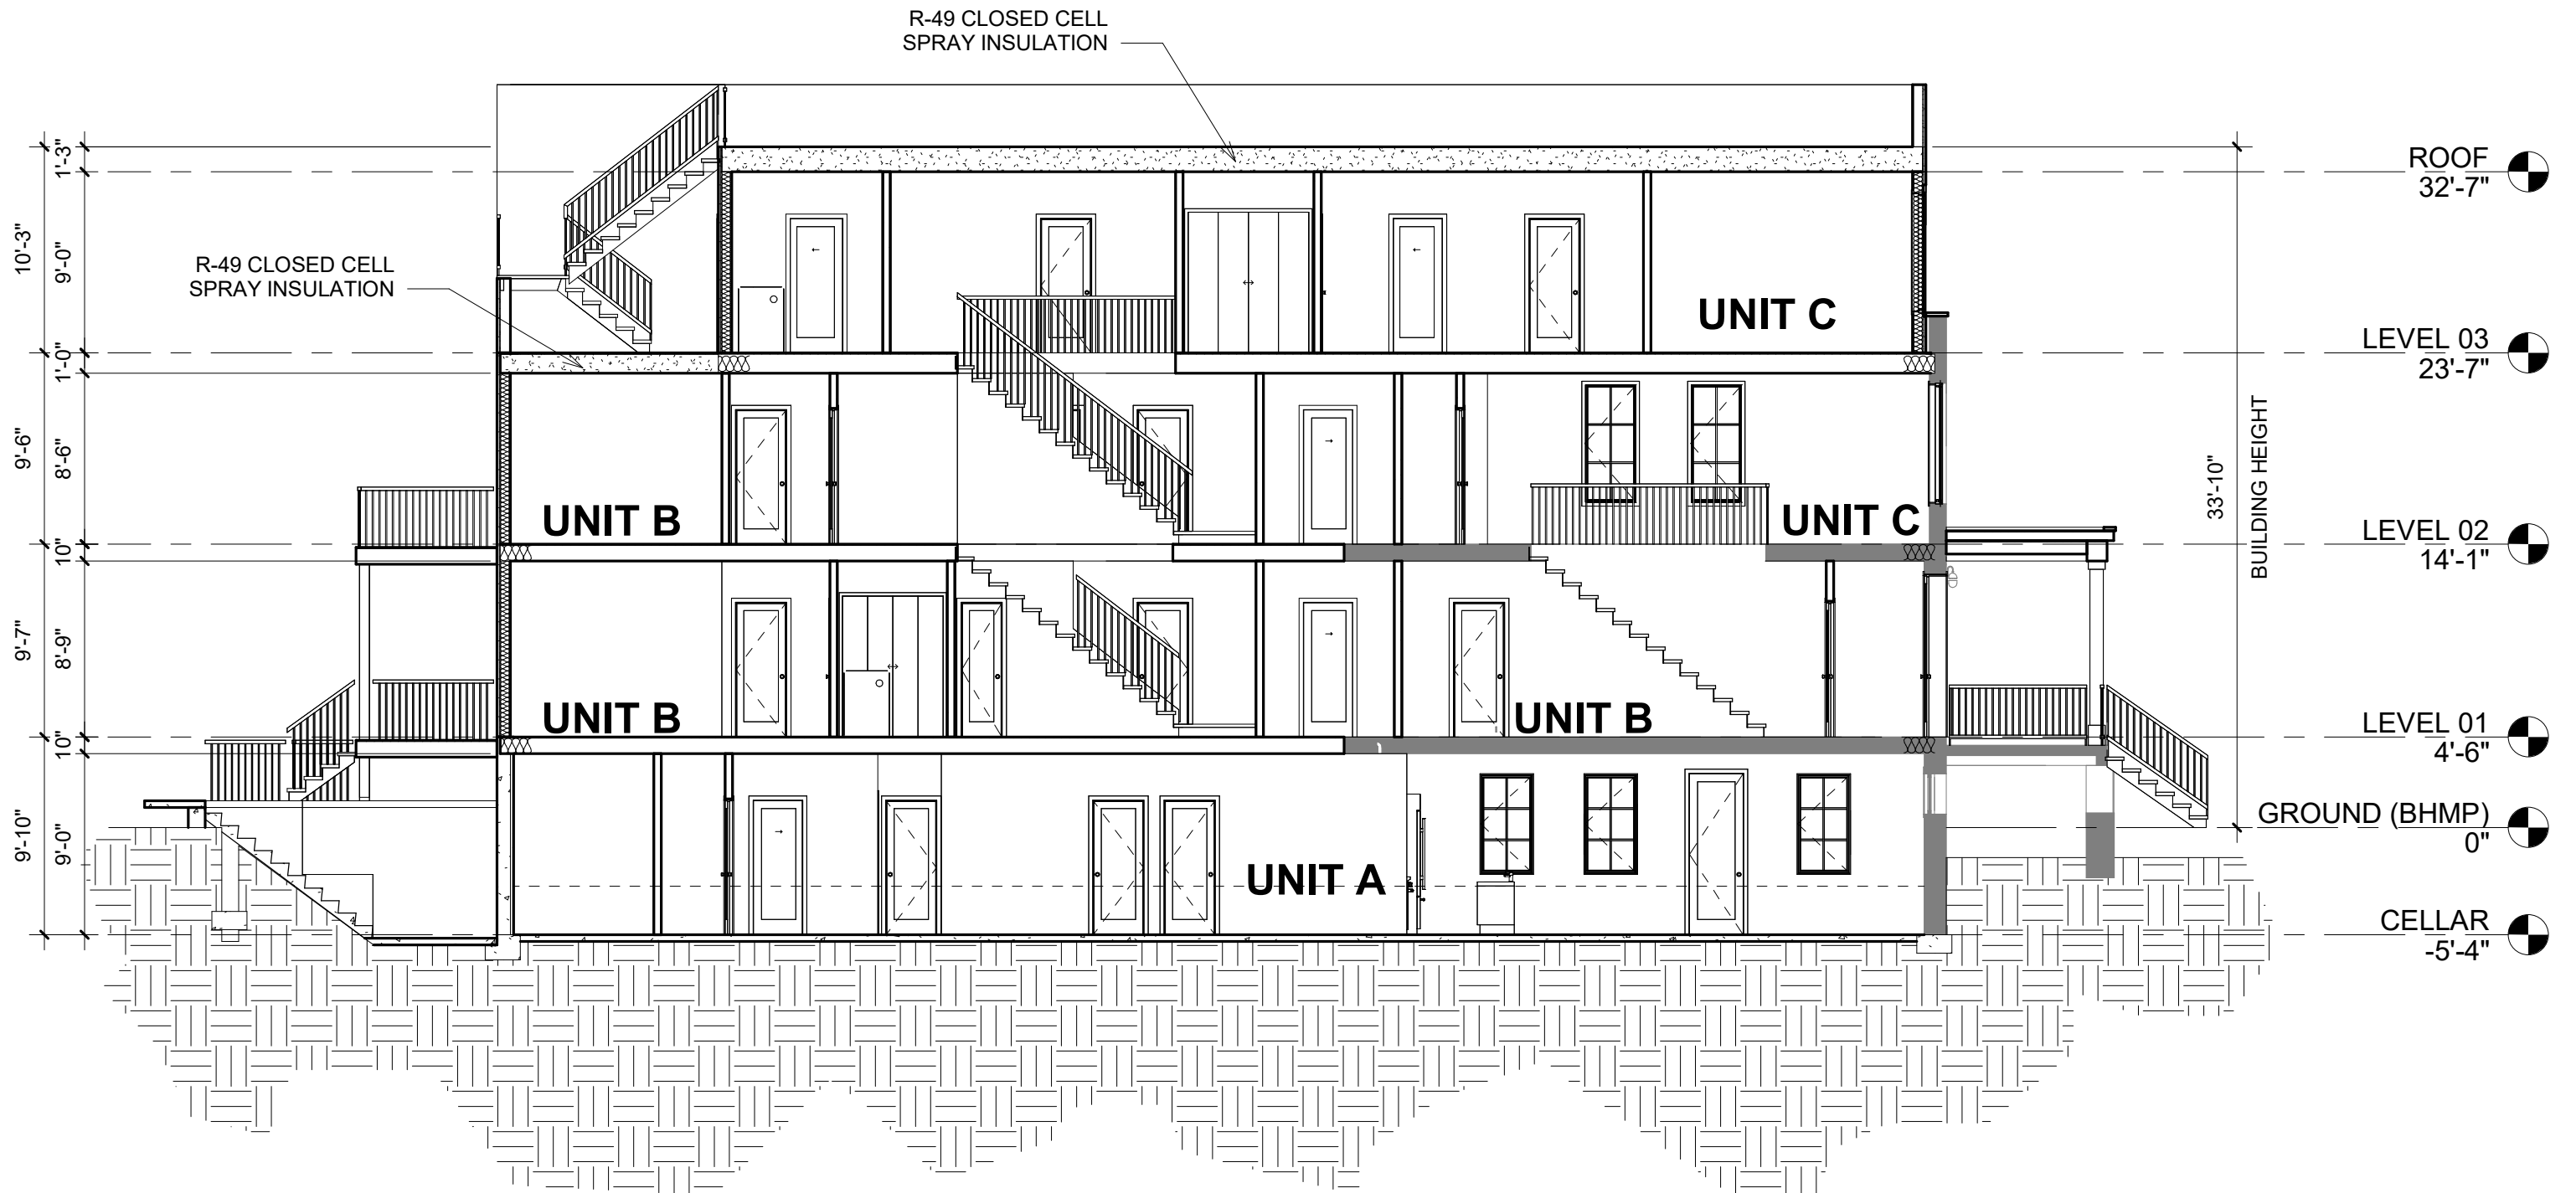


SHERMAN AVE RESIDENCES

2710 SHERMAN AVE NW, WASHINGTON, D.C. 20001

11/26/2024

EAST - WEST SECTION

SCALE: 1/8" = 1'-0"

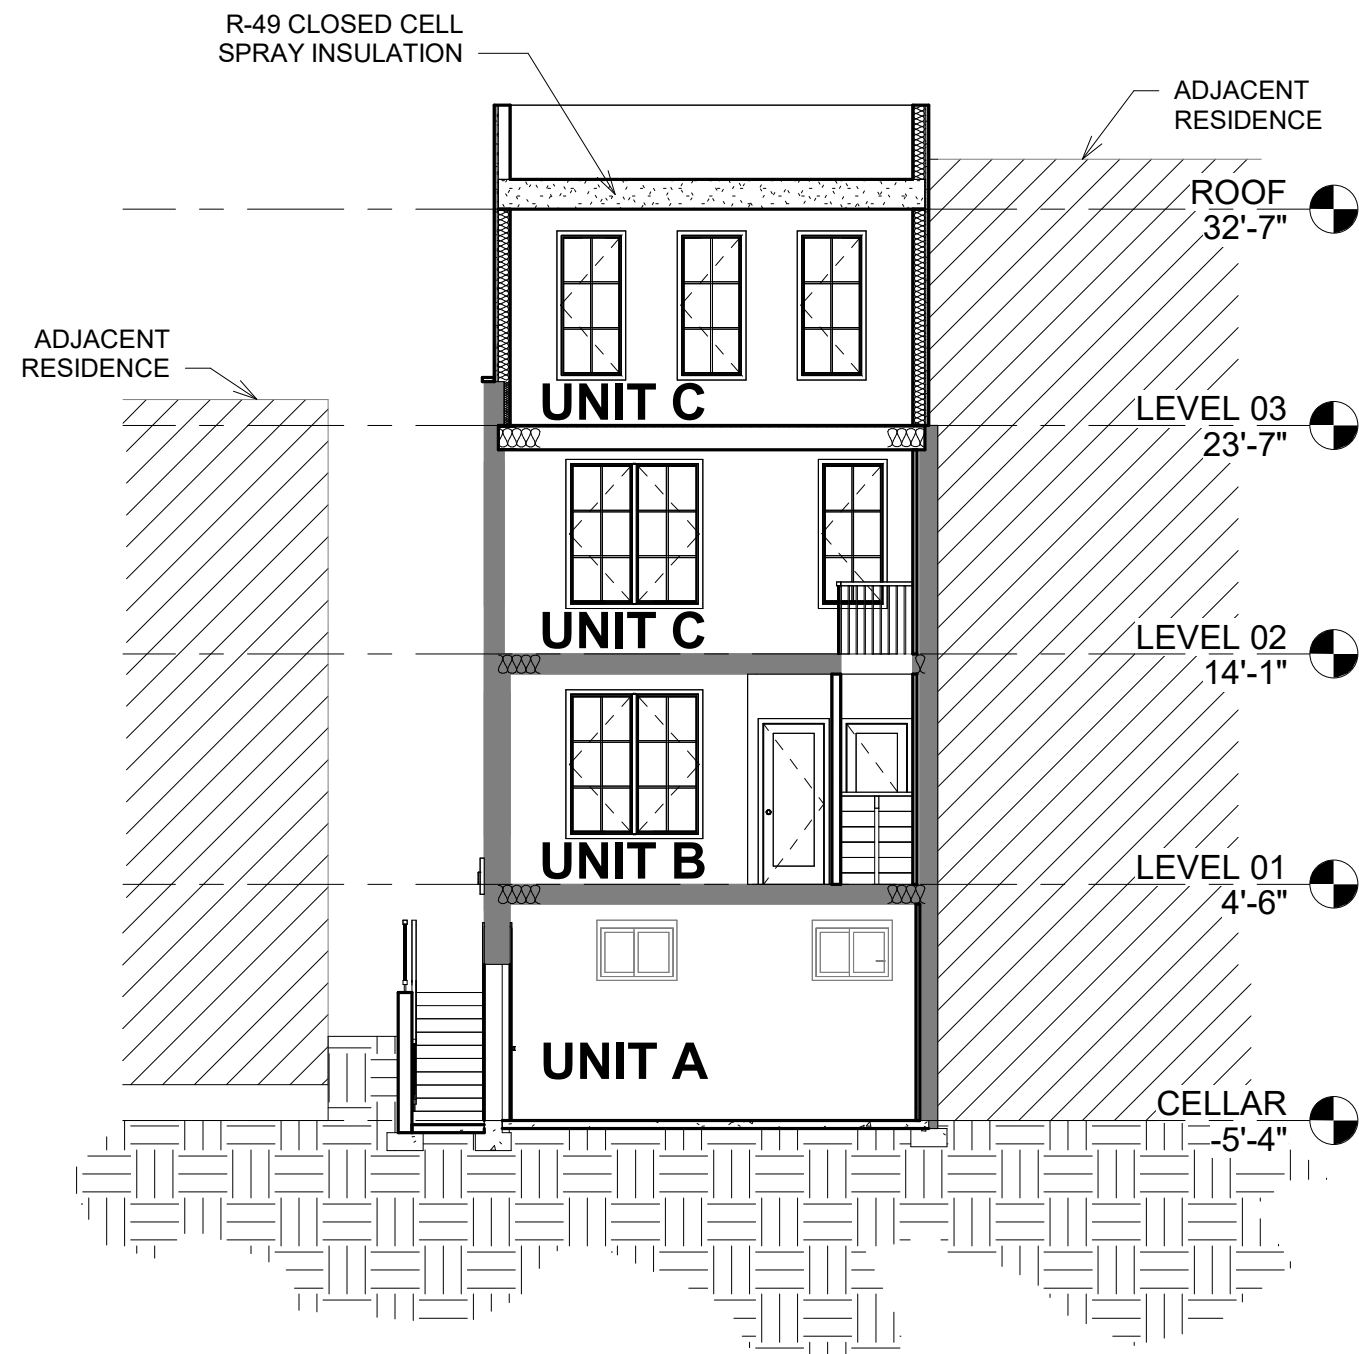

SHERMAN AVE RESIDENCES

2710 SHERMAN AVE NW, WASHINGTON, D.C. 20001

11/26/2024

NORTH - SOUTH SECTION

SCALE : 1/8" = 1'-0"