

DESIGNER:  
ARMIN ETTEHADI

PROJECT:  
7410  
EASTERN AVE  
NW,


7410 Eastern Ave NW,  
Washington, DC 20012  
SD: 3178  
LOT: 0115

VERSION:

SHEET NAME:  
**PROPOSED PLANS**

SHEET NO.:

A1-01

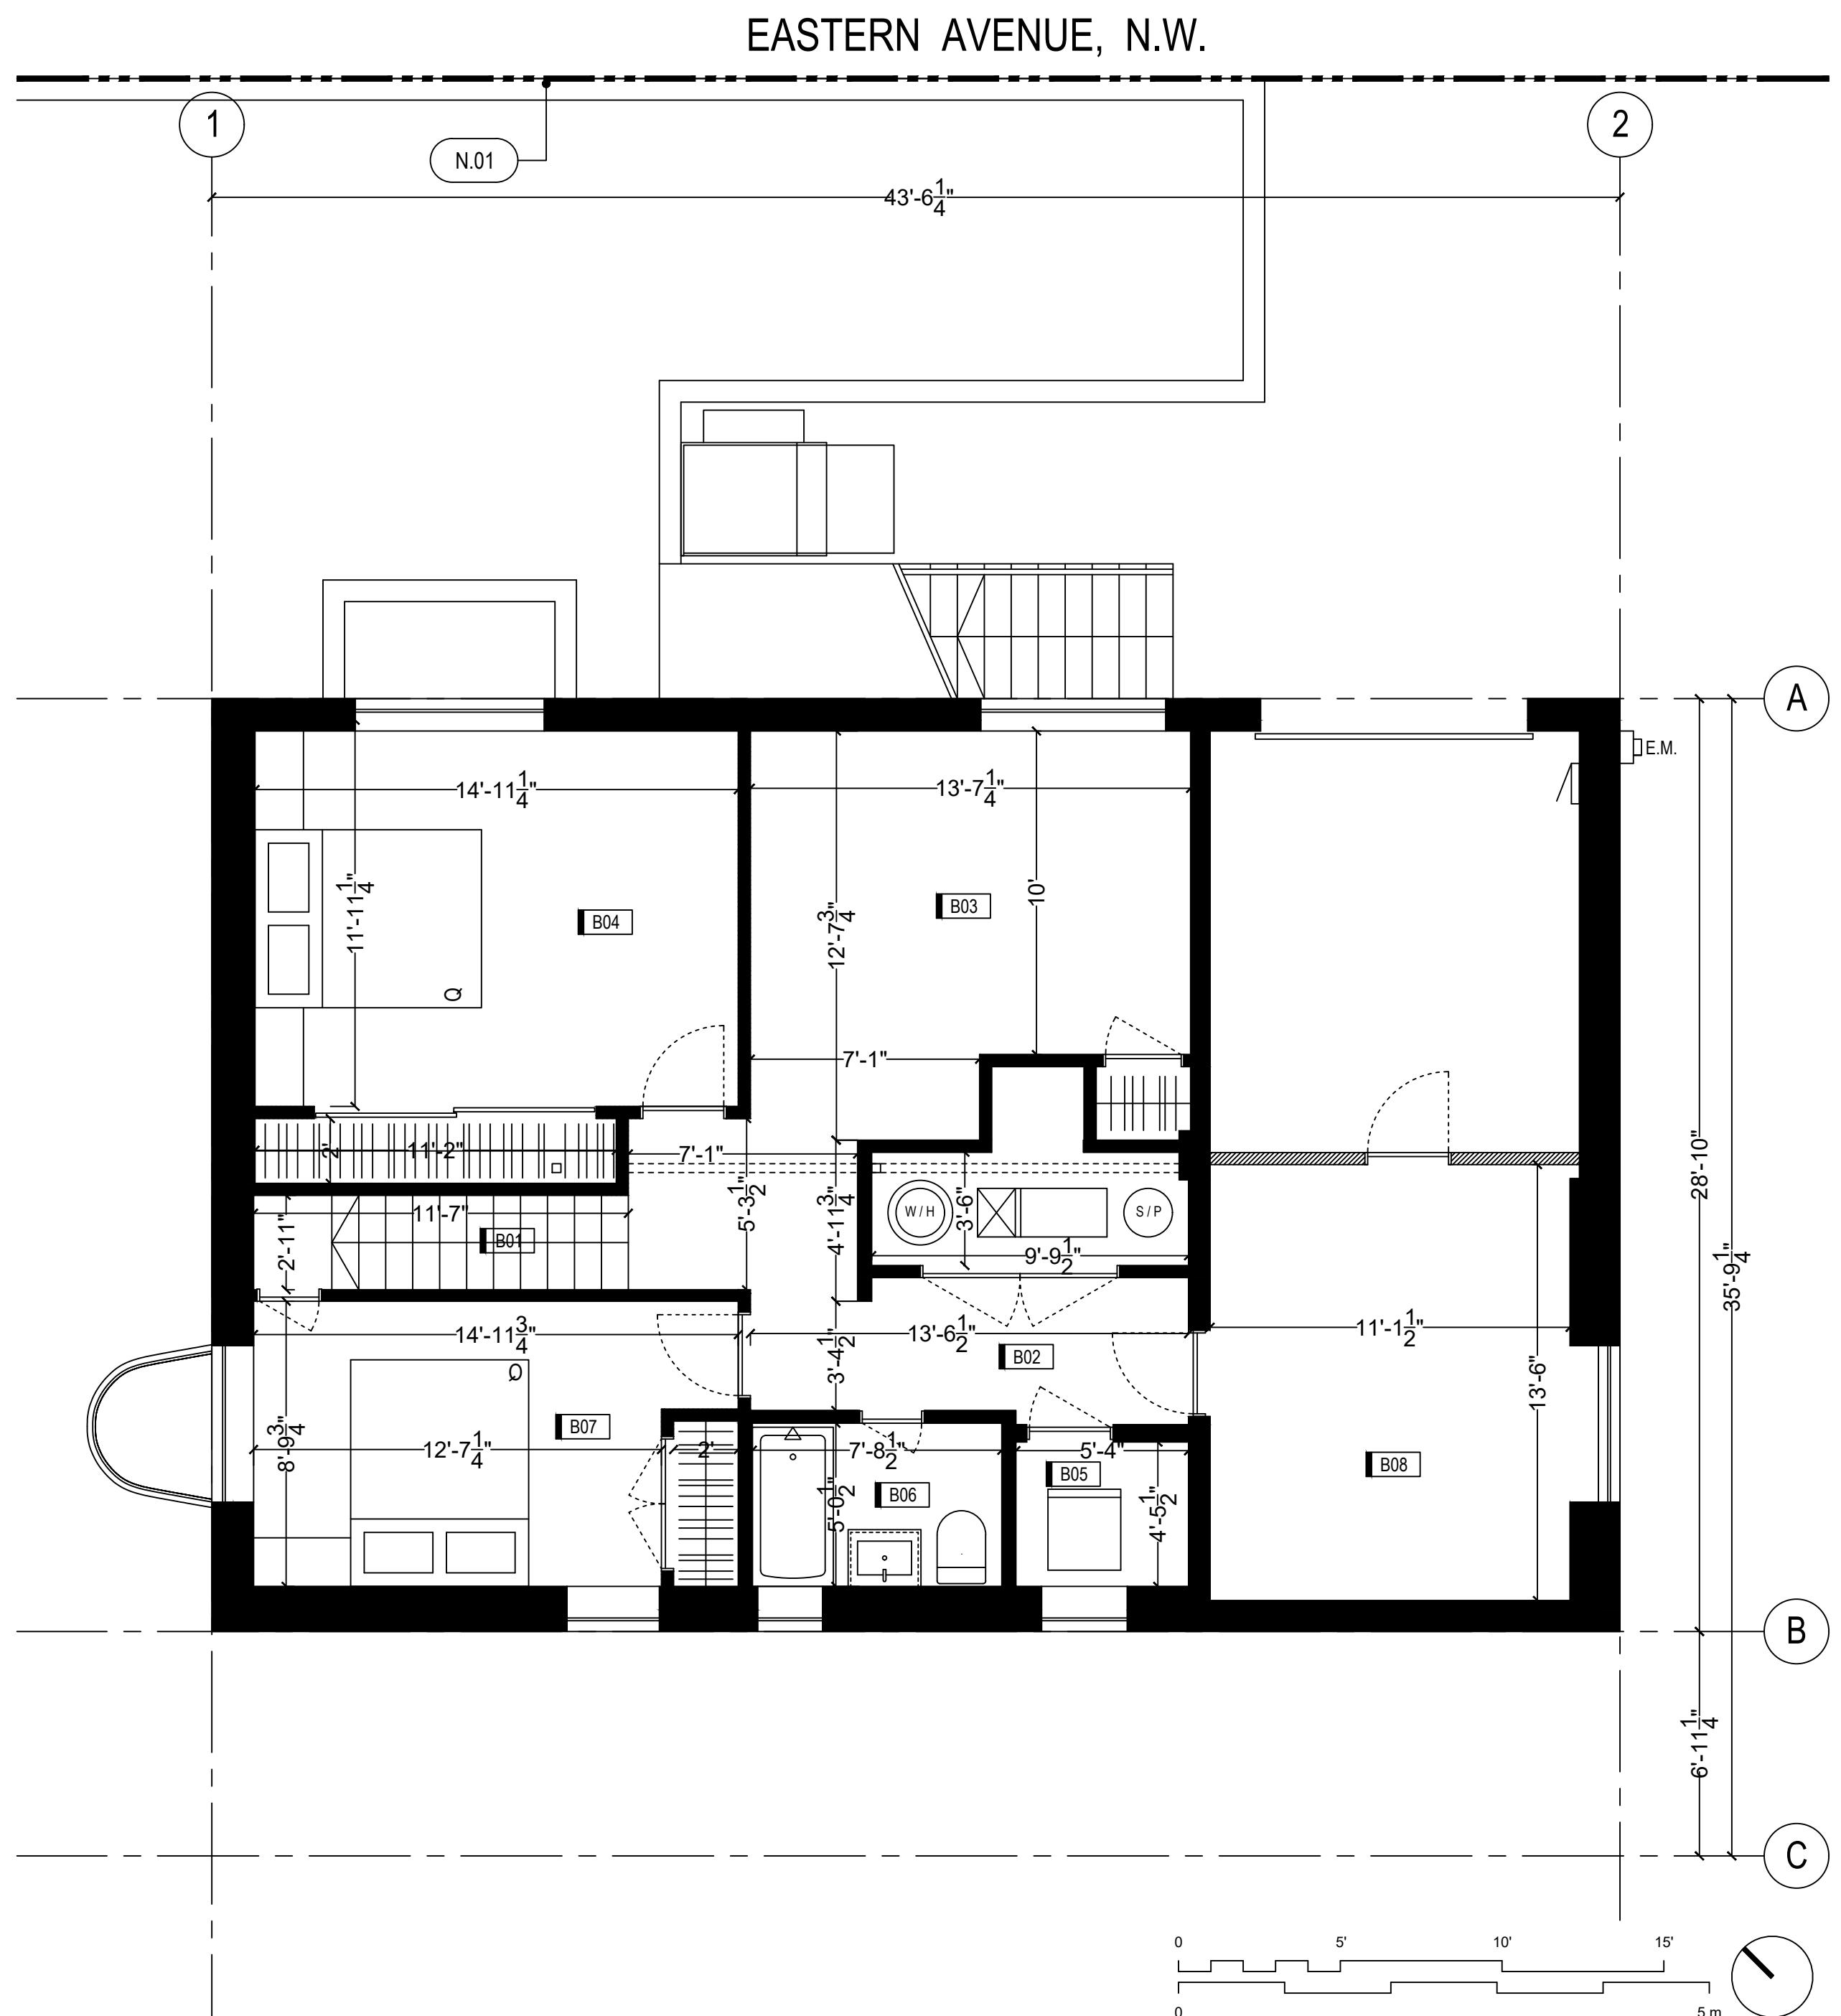

SPACE LIST


- B01 STAIRS GOING UP TO THE 1ST FLOOR
- B02 HALLWAY
- B03 LIVING ROOM
- B04 LAUNDRY ROOM
- B05 BATH ROOM
- B06 BEDROOM
- B07 BEDROOM
- B08 GARAGE

NOTE

N.01 PROPERTY LINE

PROPOSED FLOOR PLAN - BASEMENT

SCALE: 1/4" = 1' 1:48


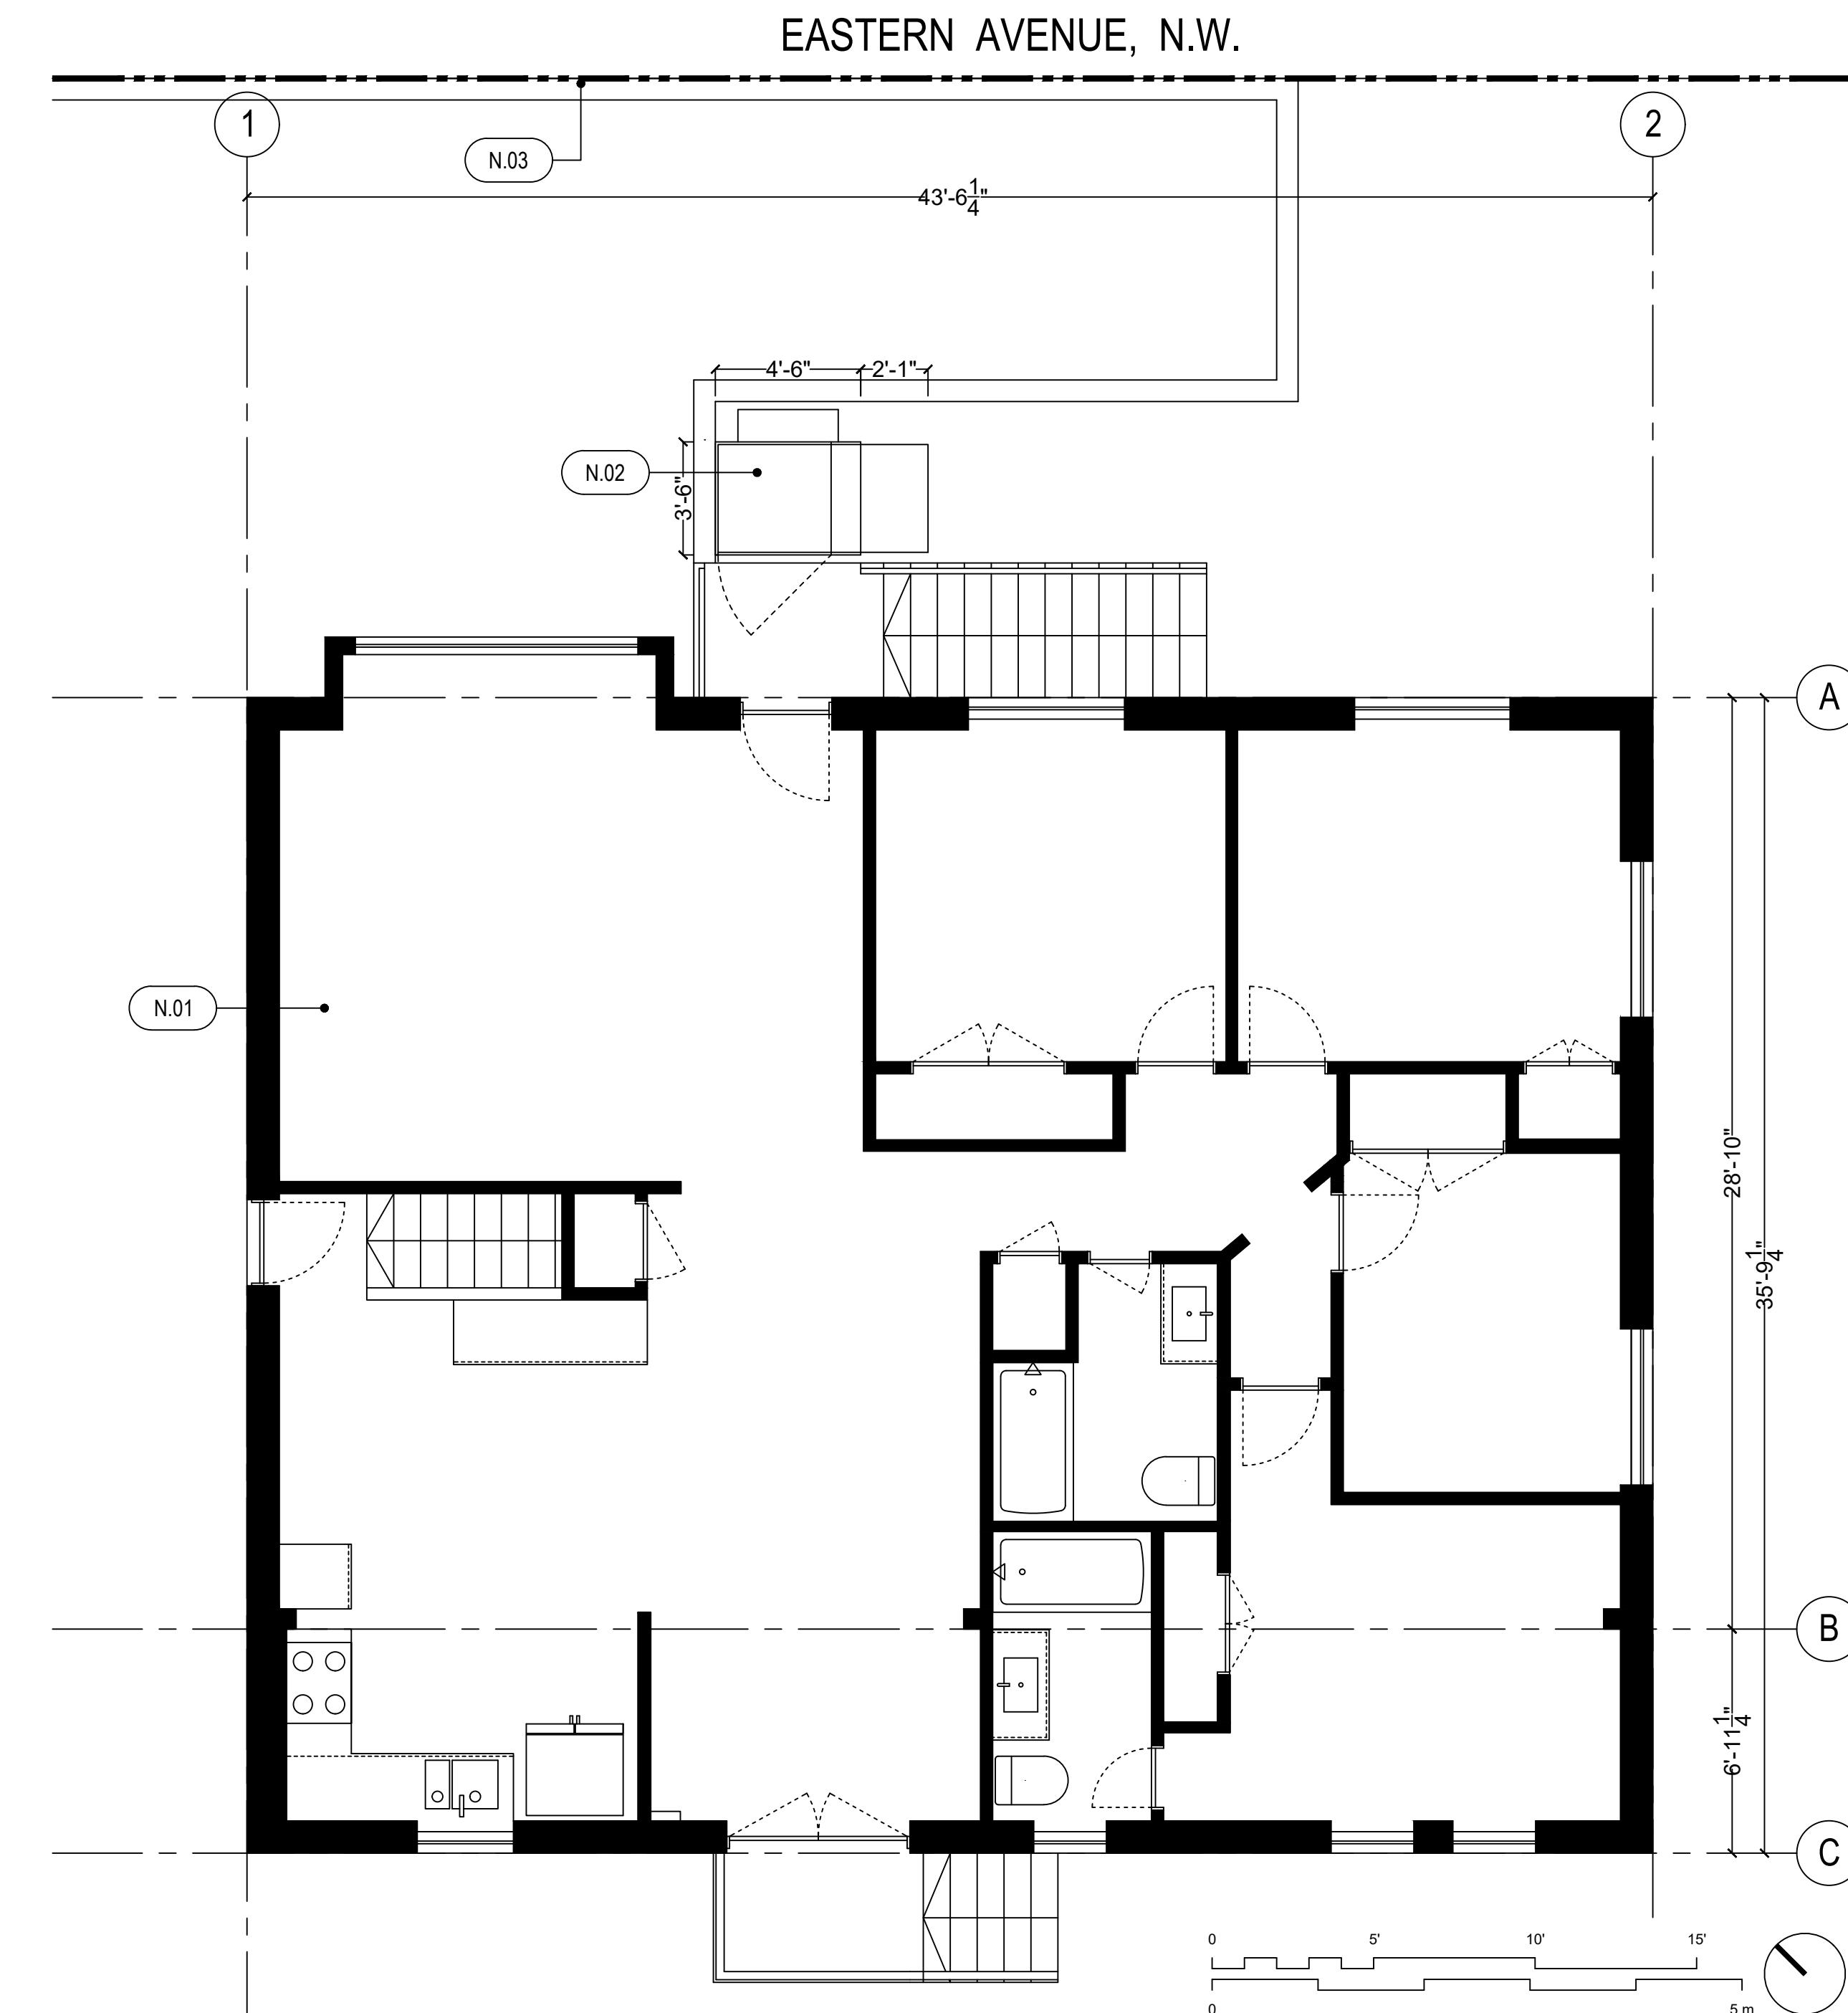


PROPOSED FLOOR PLAN - 1ST FLOOR

SCALE: 1/4" = 1' 1:48

1  
A1-01

2  
A1-01

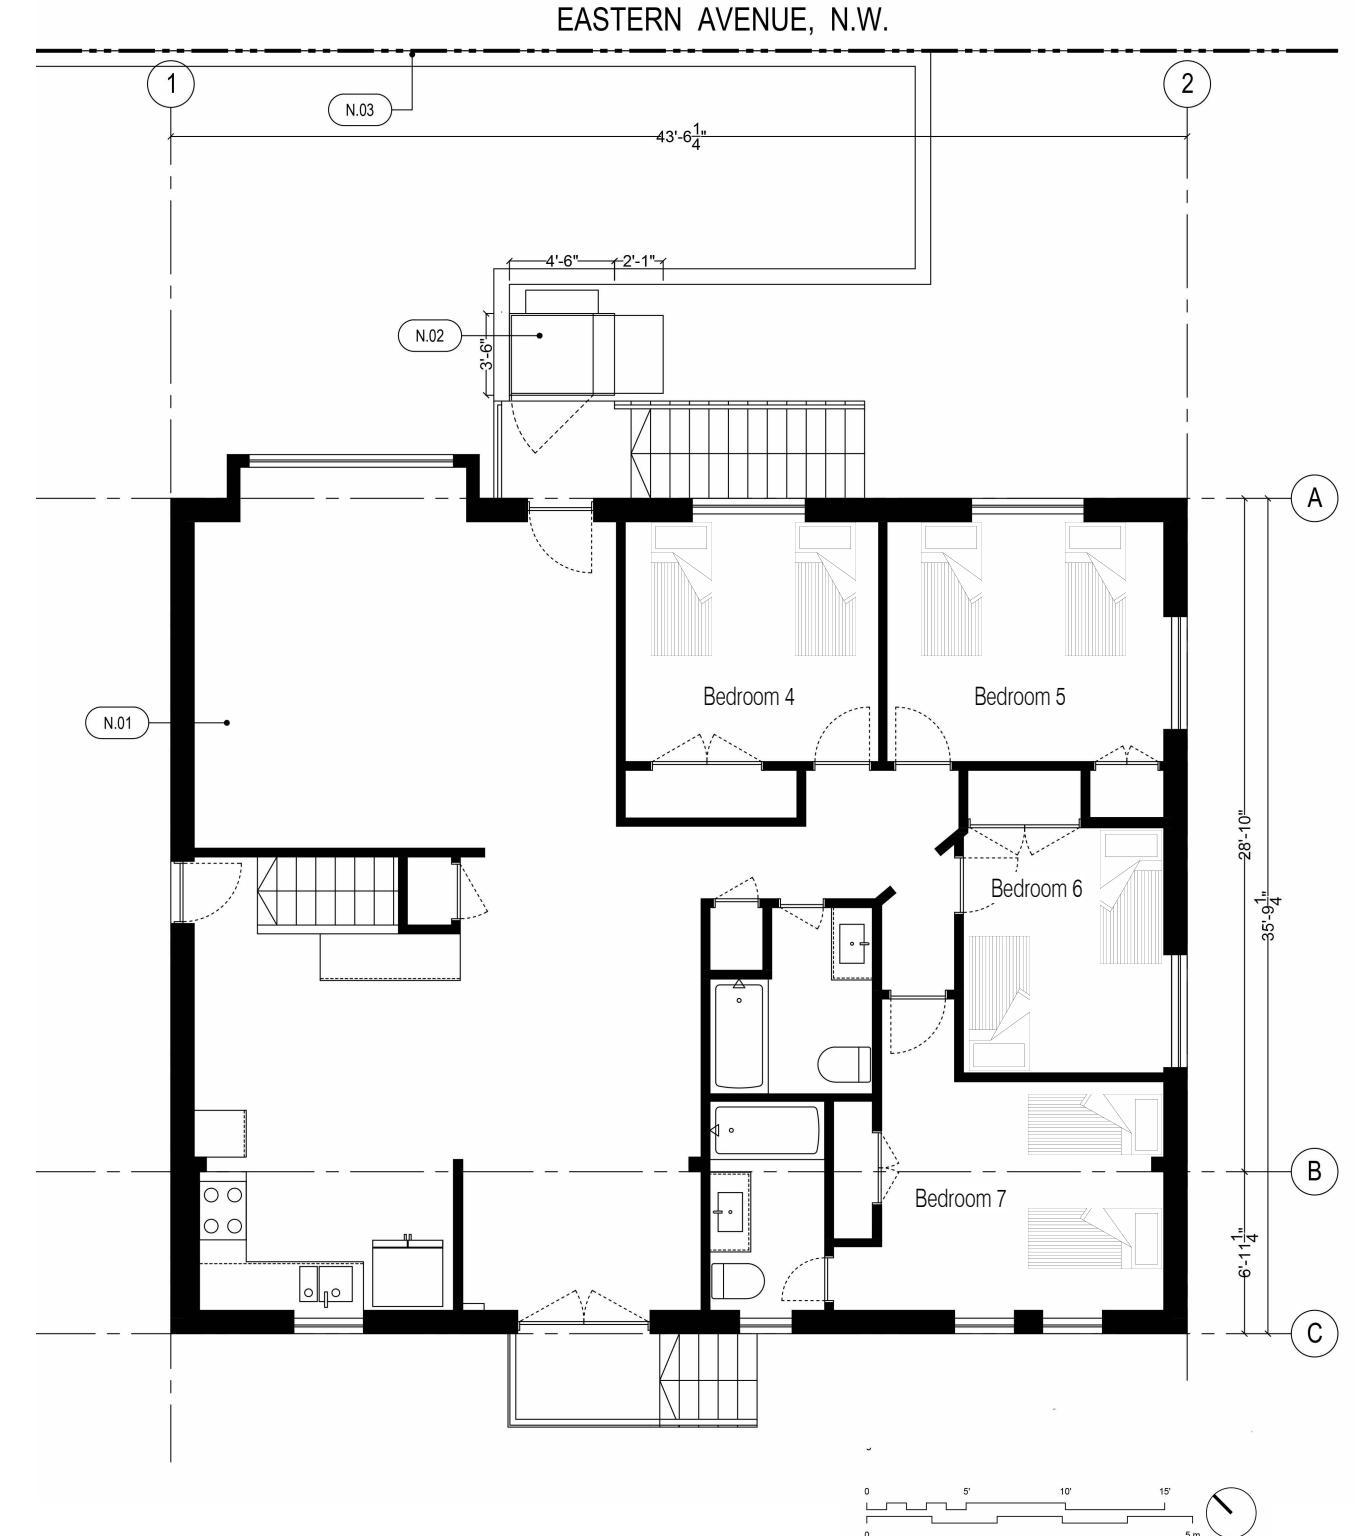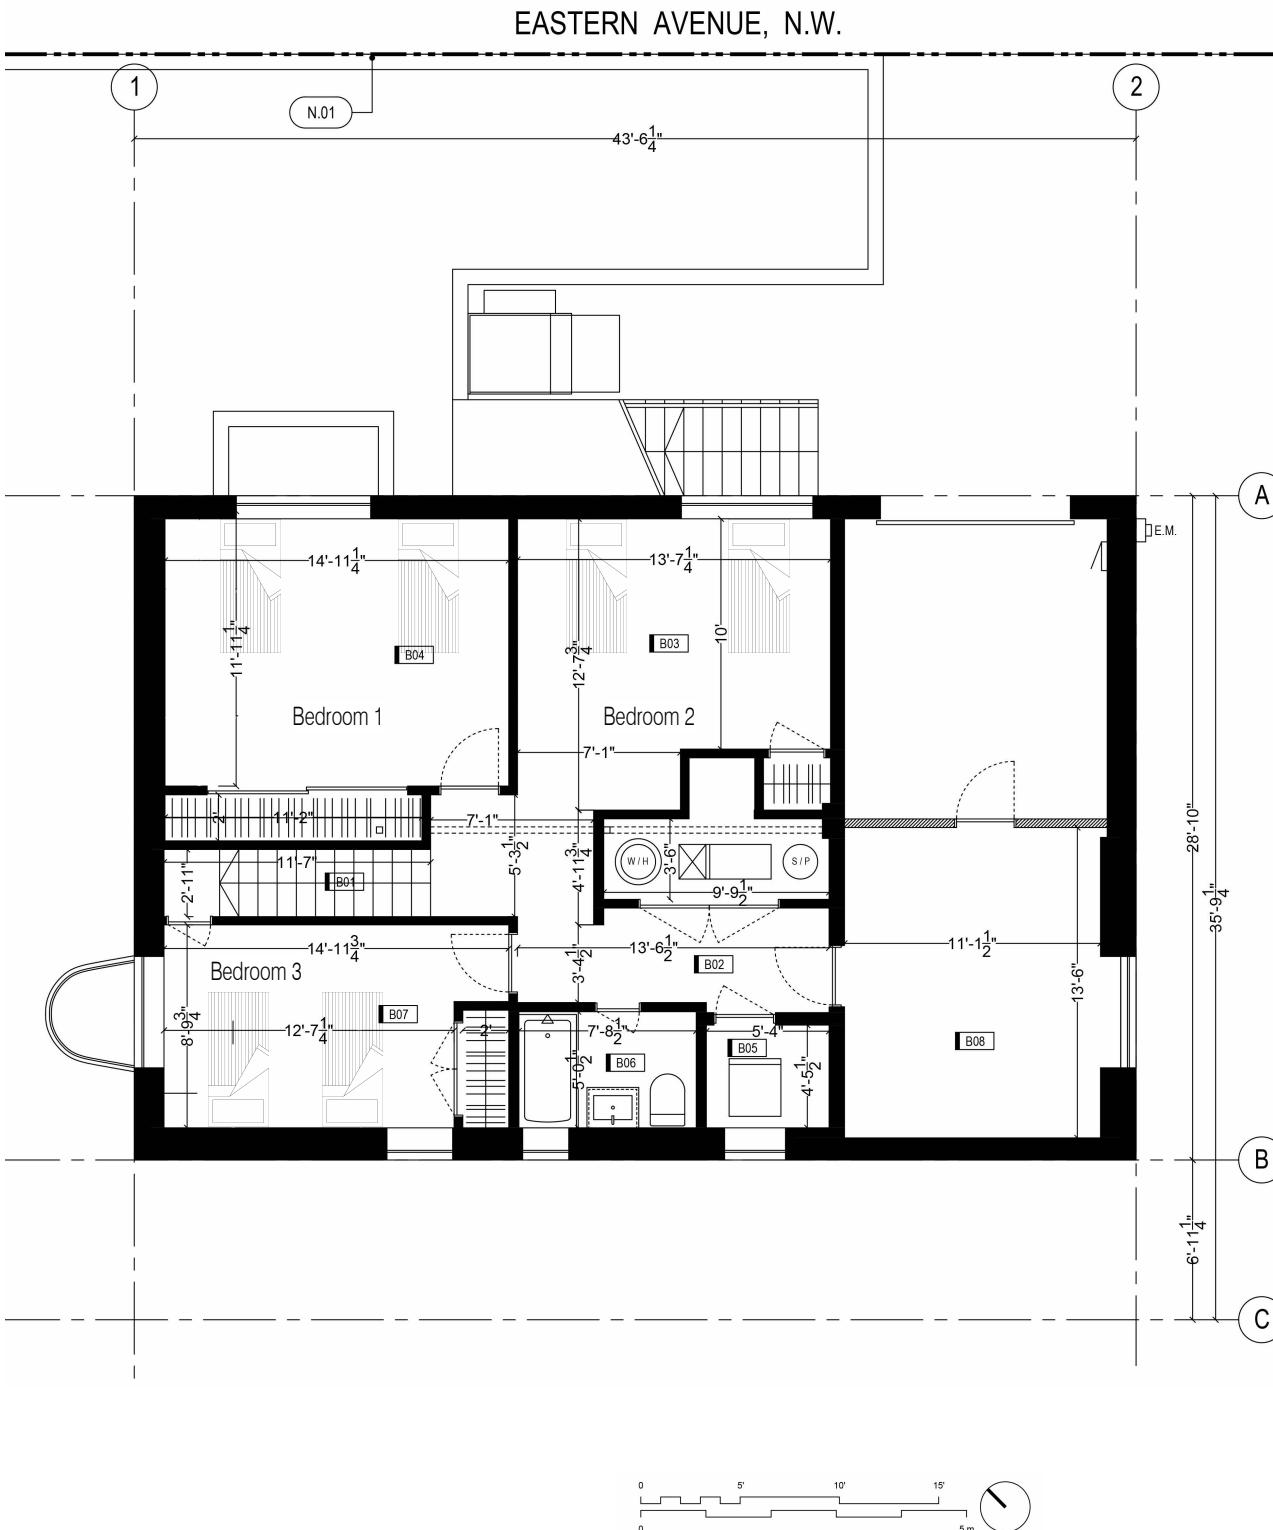

7410 Eastern Ave Floor Plan

WASHINGTON DC 20012

FLOOR PLAN A-03

11/09/2024