


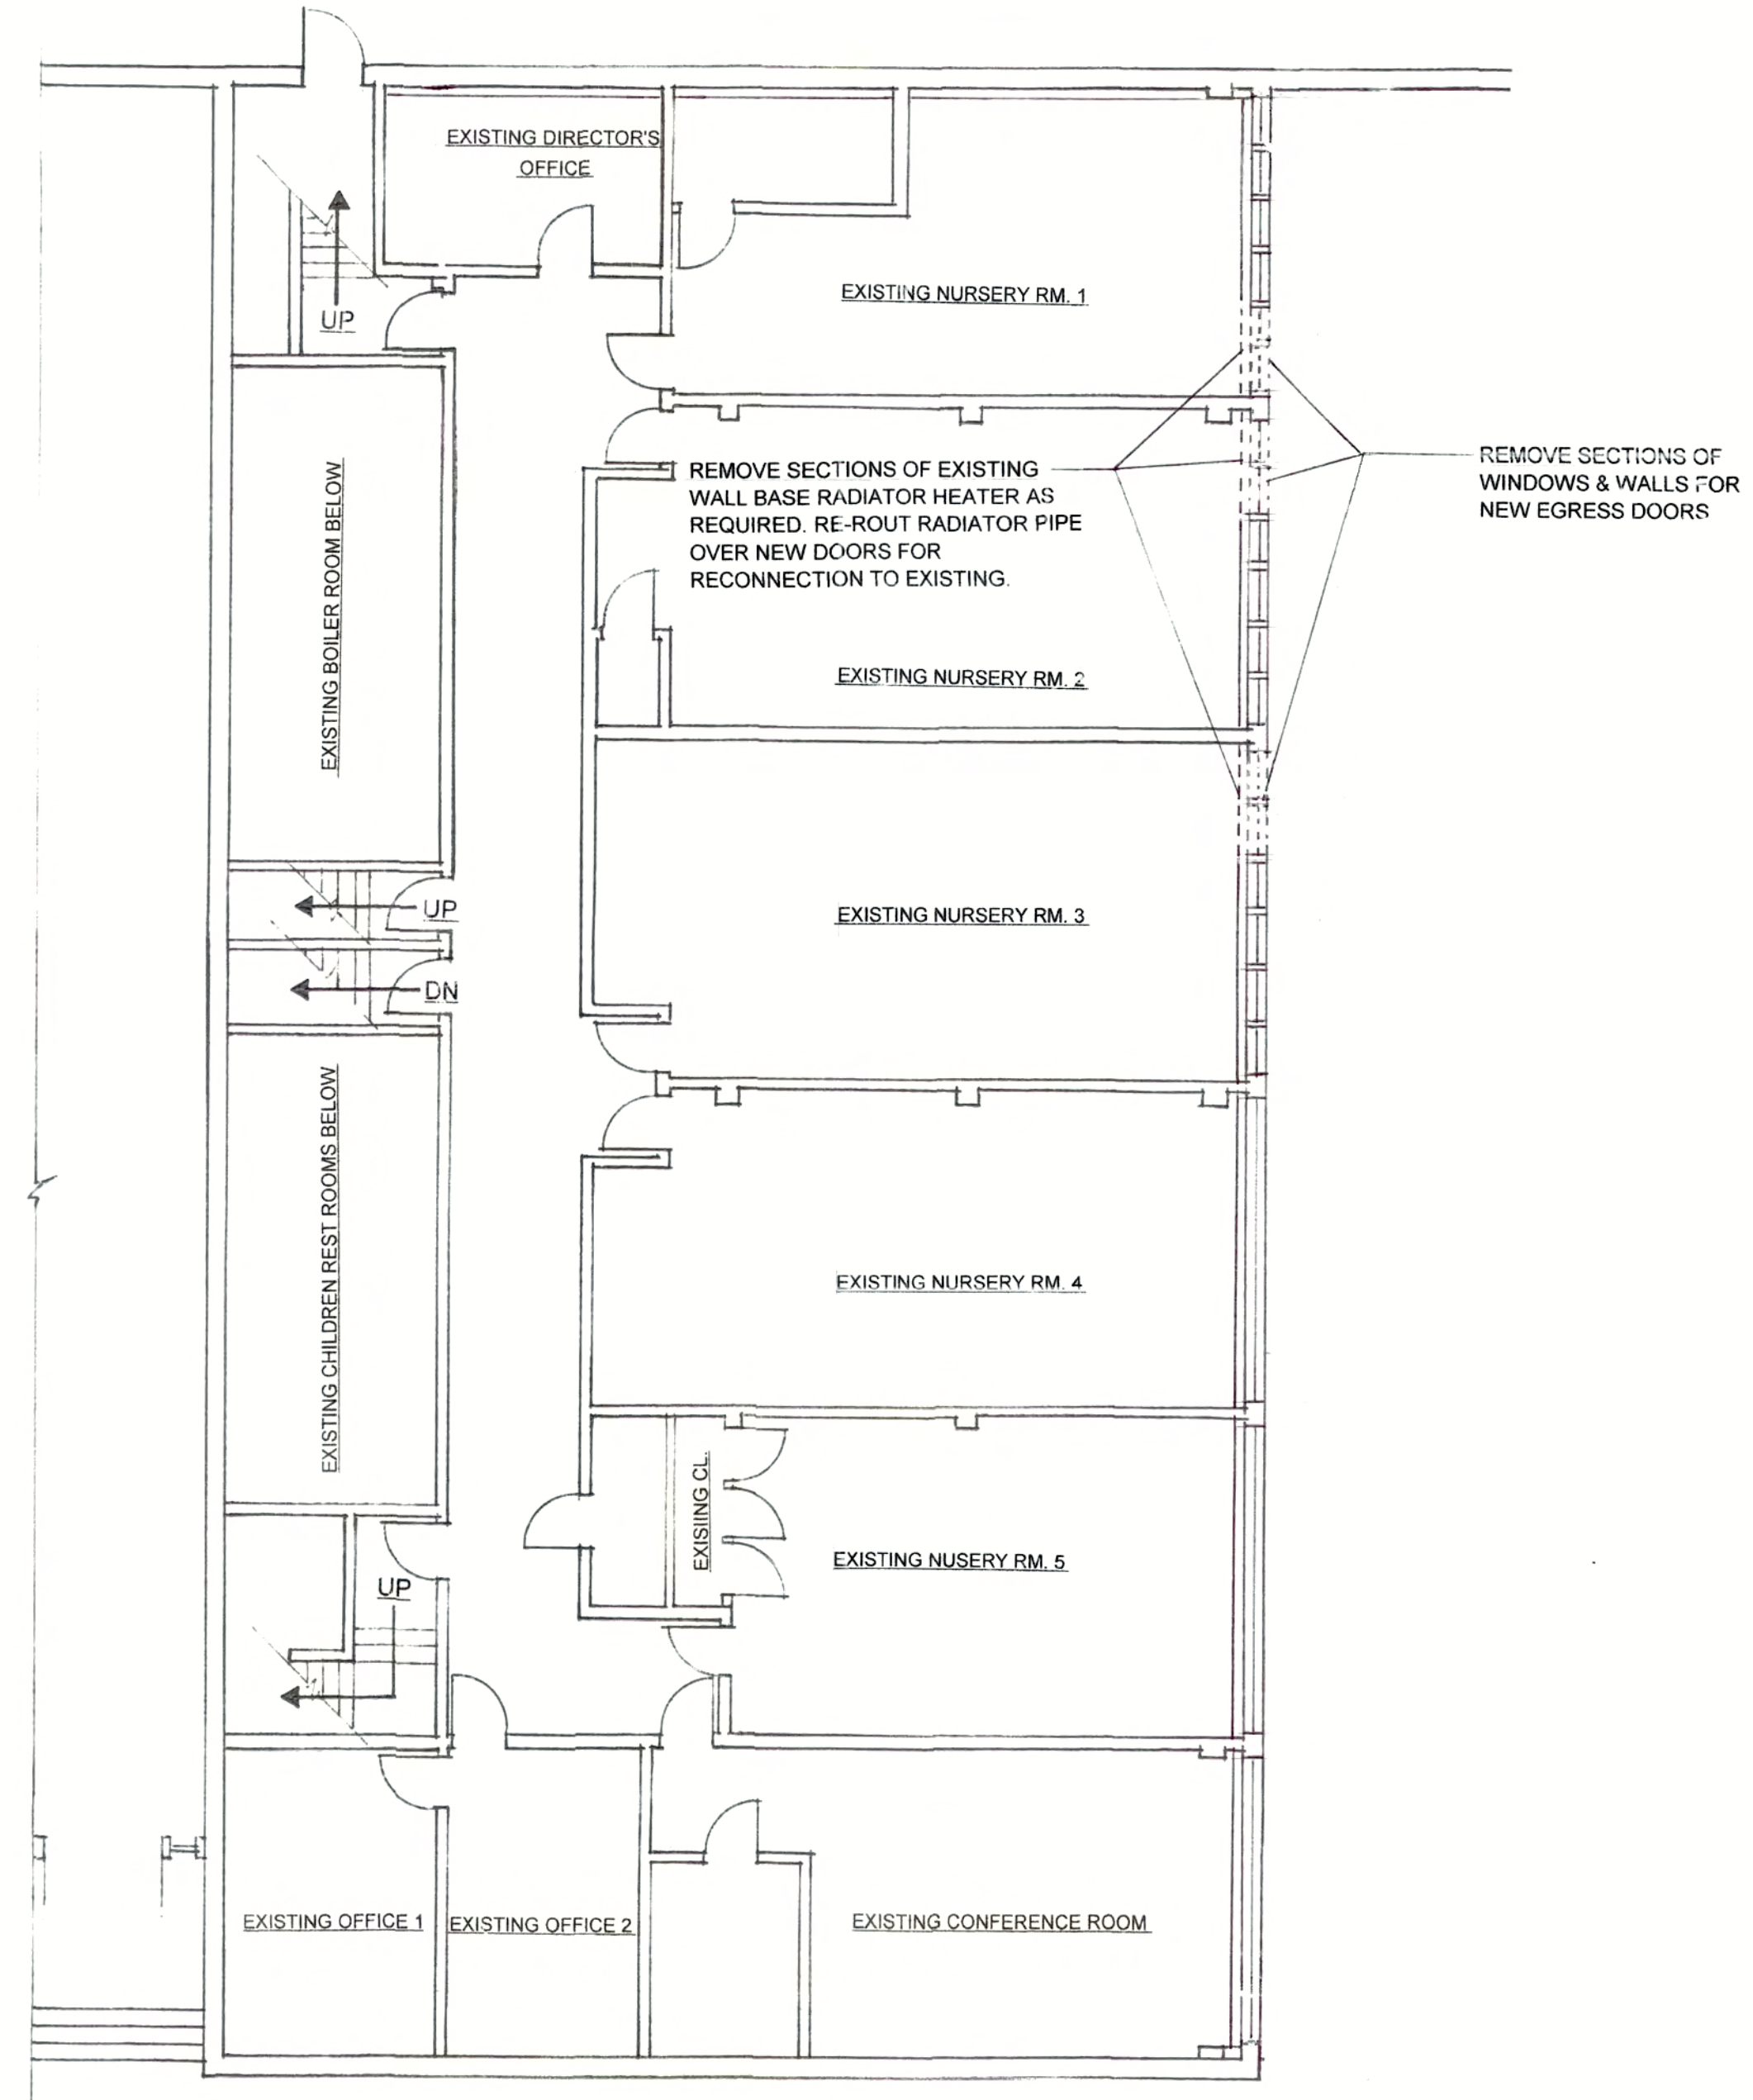

DEMOLITION PLAN

SCALE: 1/8" = 1'-0"



DATE	REVISIONS	ISSUE DATES

(301) 868-5900

FAITH MORAVIAN CHURCH OF THE NATION'S CAPITAL
NEWLEEN EDUCATIONAL SERVICES
405 RIGGS ROAD NE, WASHINGTON, DC 20011


PROJECT No.

SHEET TITLE:
DEMOLITION PLAN


DRAWING No.

D-1
Bureau of Design & Construction
Case No. 21257
EXHIBIT NO. 10


DATE: 7/1/20 SCALE: DRAWN BY: CHECKED BY:

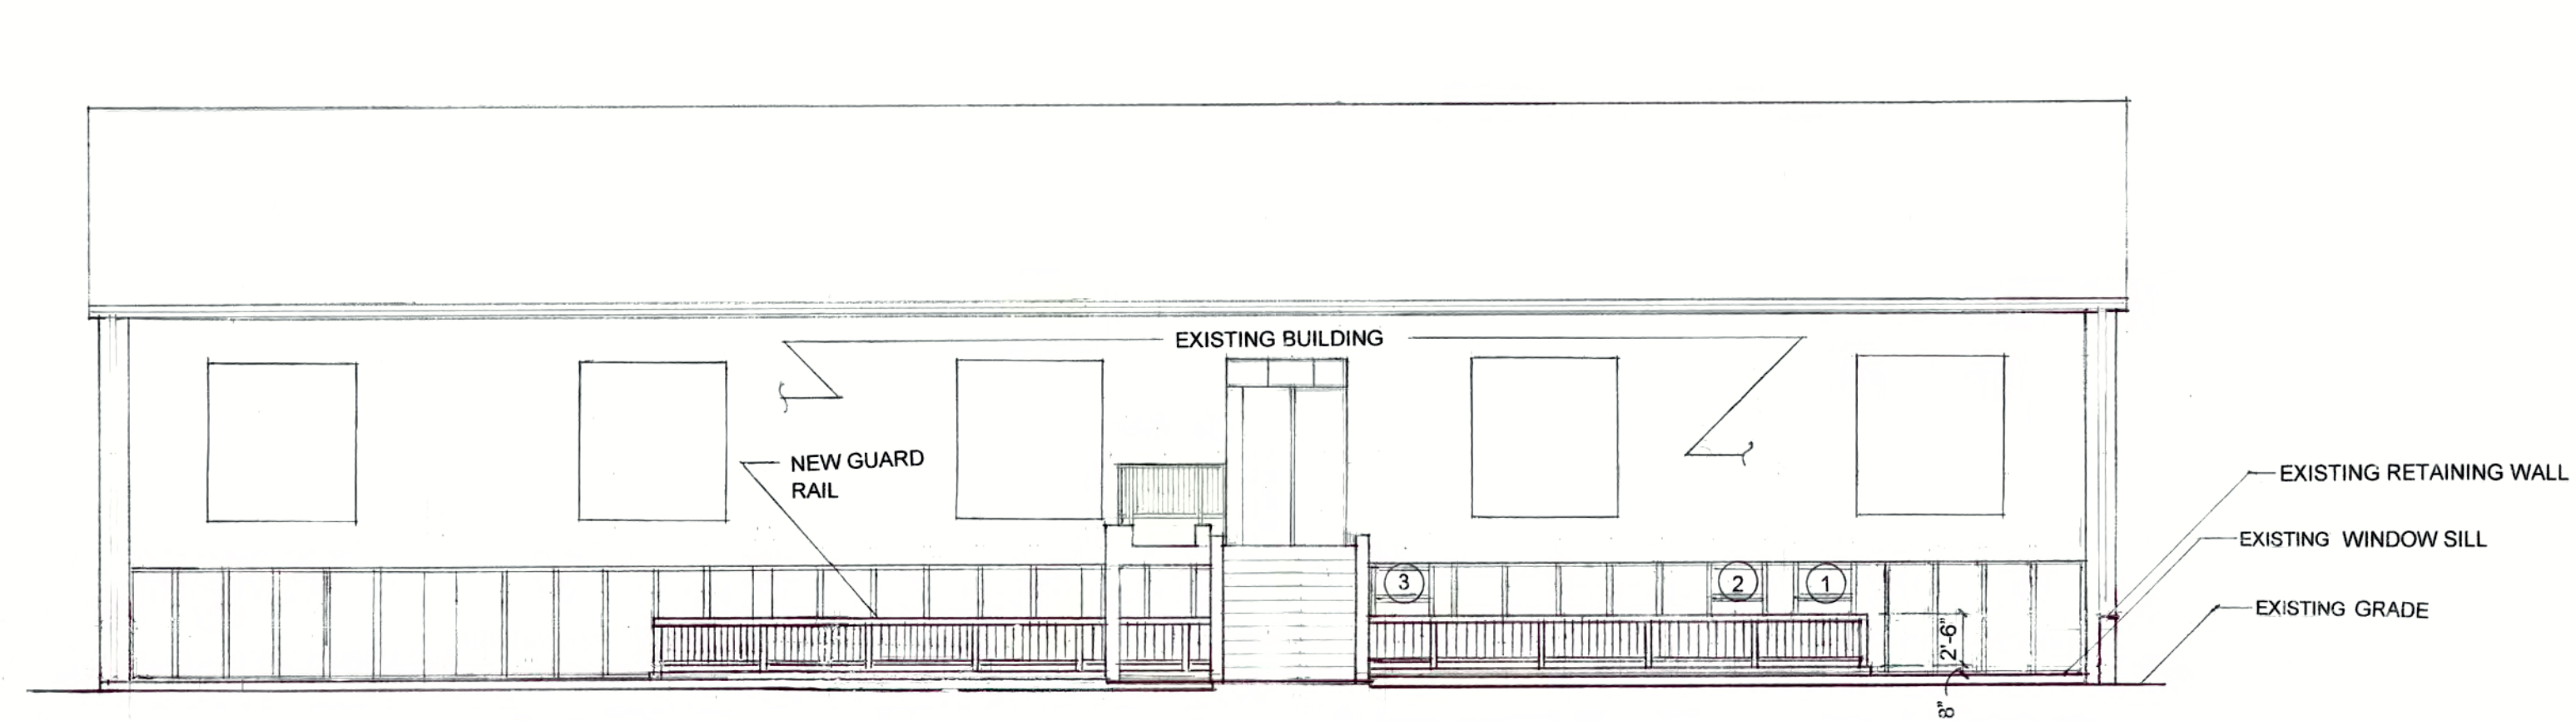


RIGHT SIDE (SOUTH) ELEVATION
SCALE: 1/8" = 1'-0"

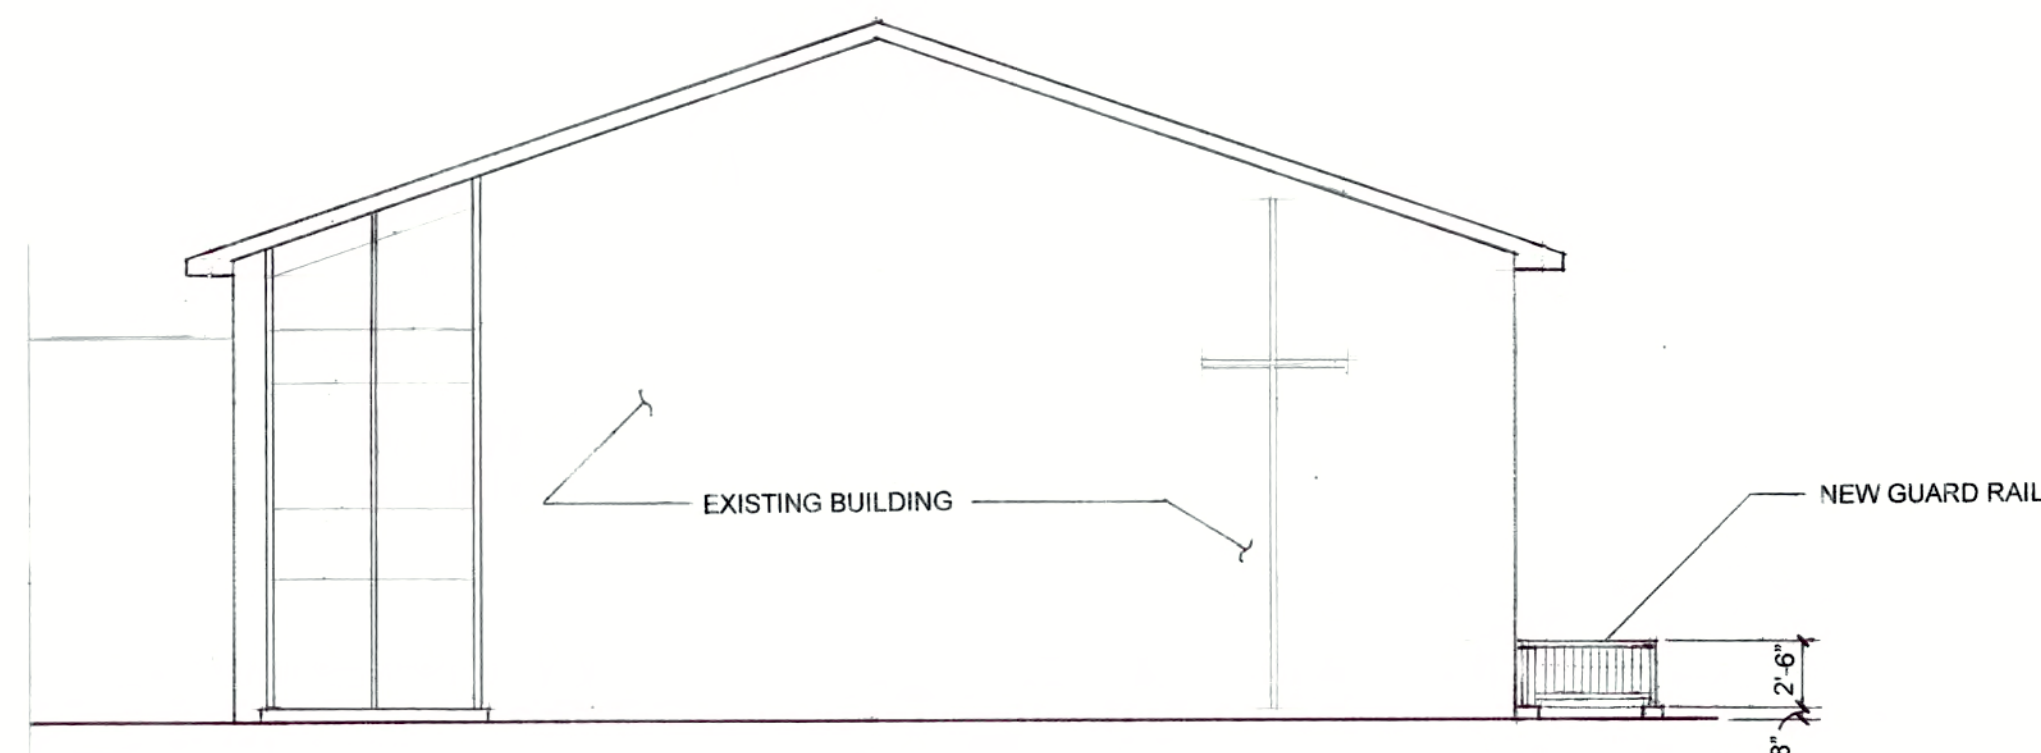

FRONT (WEST) ELEVATION
SCALE: 1/8" = 1'-0"

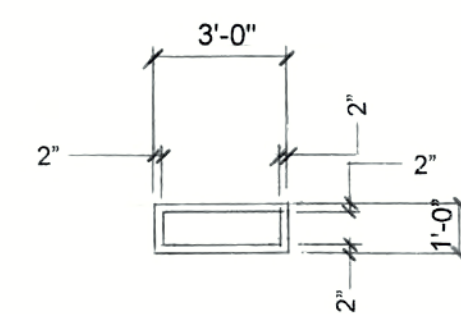


TRANSOM

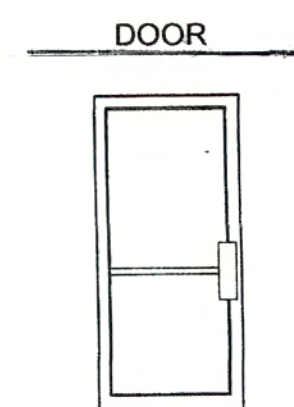



ANOD. ALUM. ENTRY
DOOR W/ INSUL. GL.
LOW E COATED

- DOOR HARDWARE**
- 1 SET OF PIVOT HINGES
 - 1 CYLINDER LOCK
 - 1 EXIT DEVICE
 - 1 THRESHOLD
 - 3 SILENCERS
 - 1 CLOSER
 - 1 DOOR STOP

DOOR SIZE = 2'-8" x 7'-0" FOR DOORS ① ② AND ③

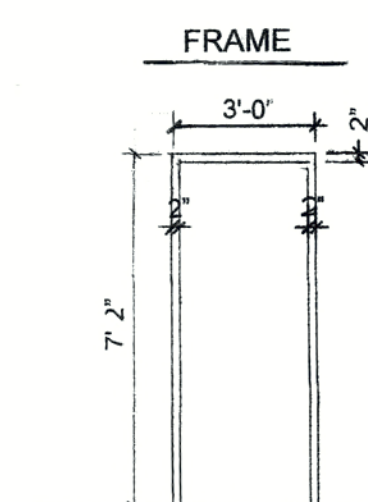


FRAME

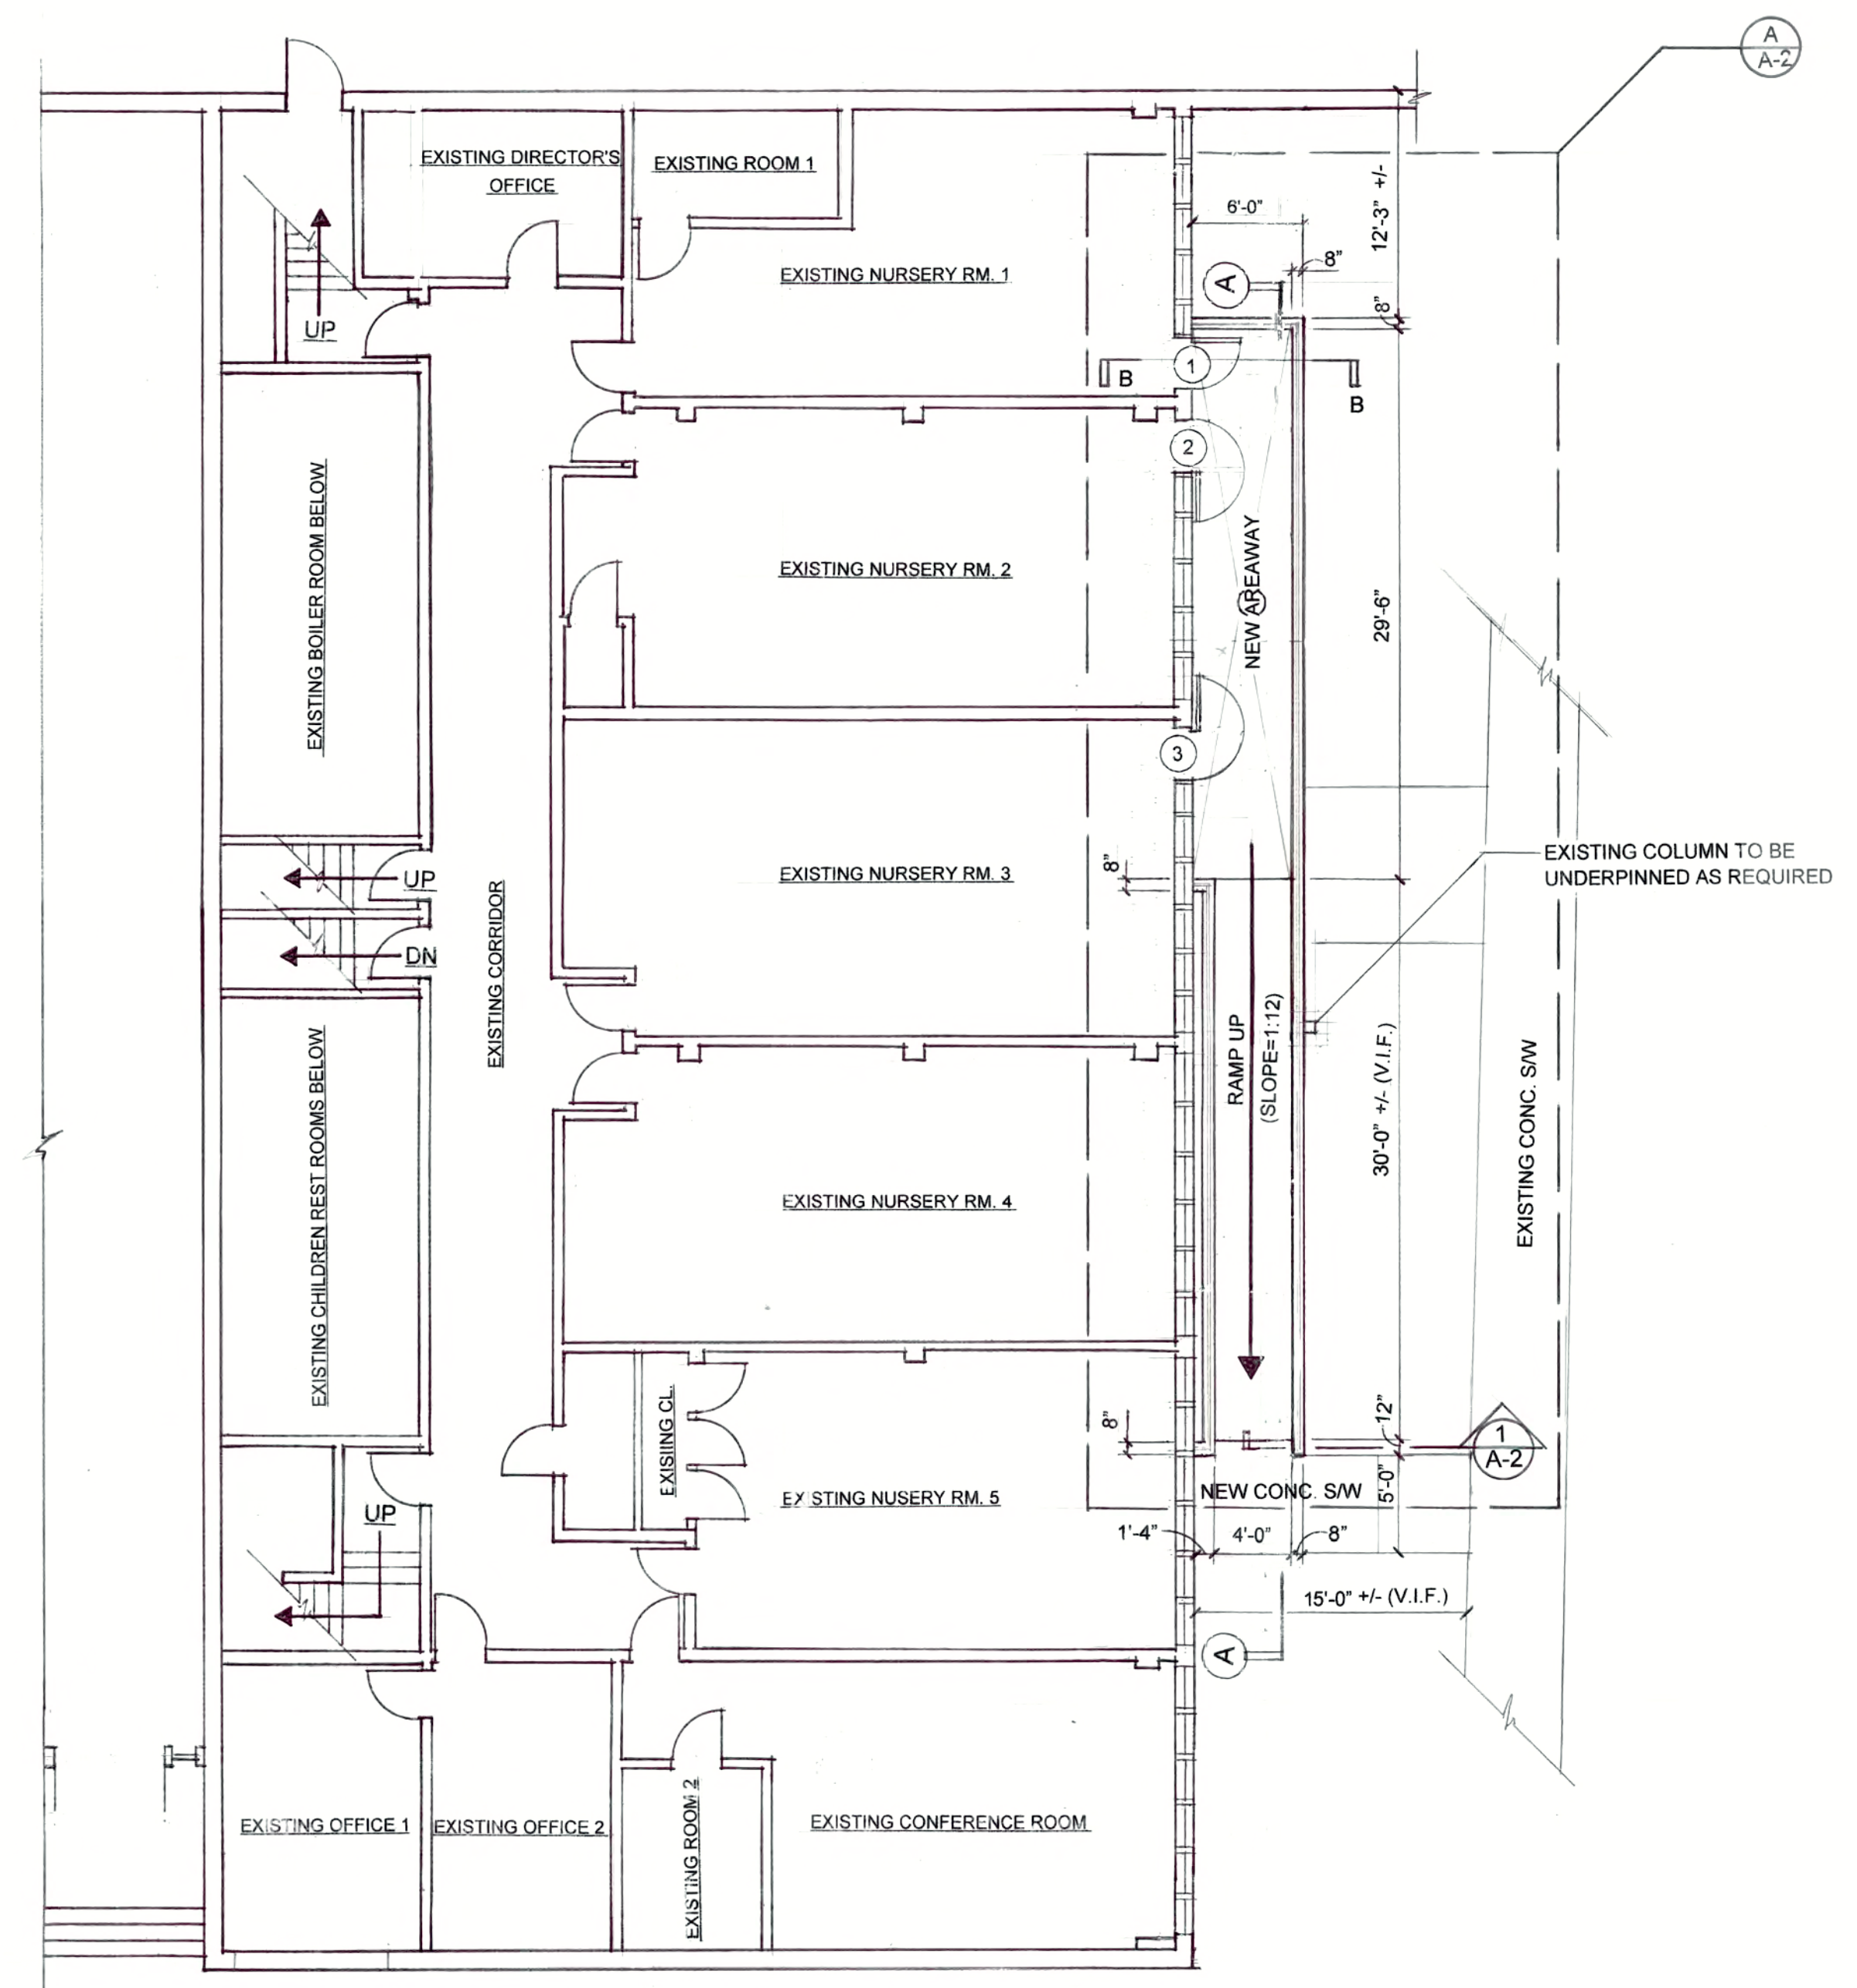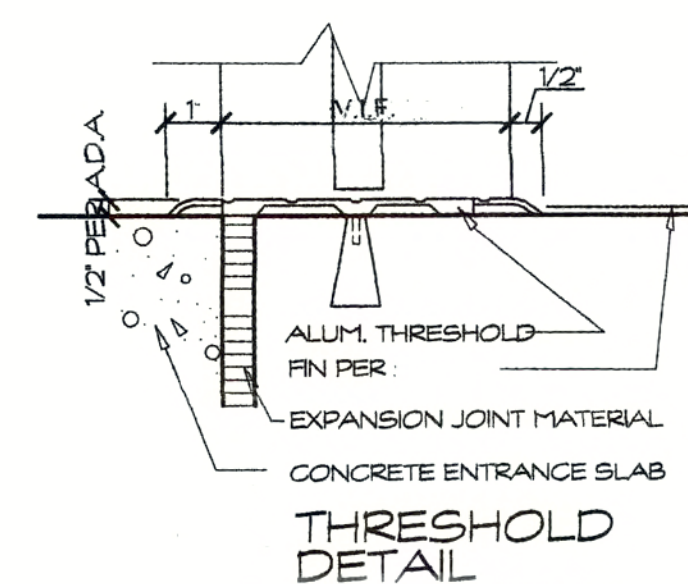

EXISTING BASEMENT FLOOR PLAN
SCALE: 1/8" = 1'-0"




ISSUE DATES	
REVISIONS	
DATE	
(301) 868-5900	
FAITH MORAVIAN CHURCH OF THE NATION'S CAPITAL NEWLEN EDUCATIONAL SERVICES 405 RIGGS ROAD NE, WASHINGTON, DC 20011	
PROJECT No.	
SHEET TITLE: FLOOR PLAN & ELEVATIONS	
DRAWING No. A-1	

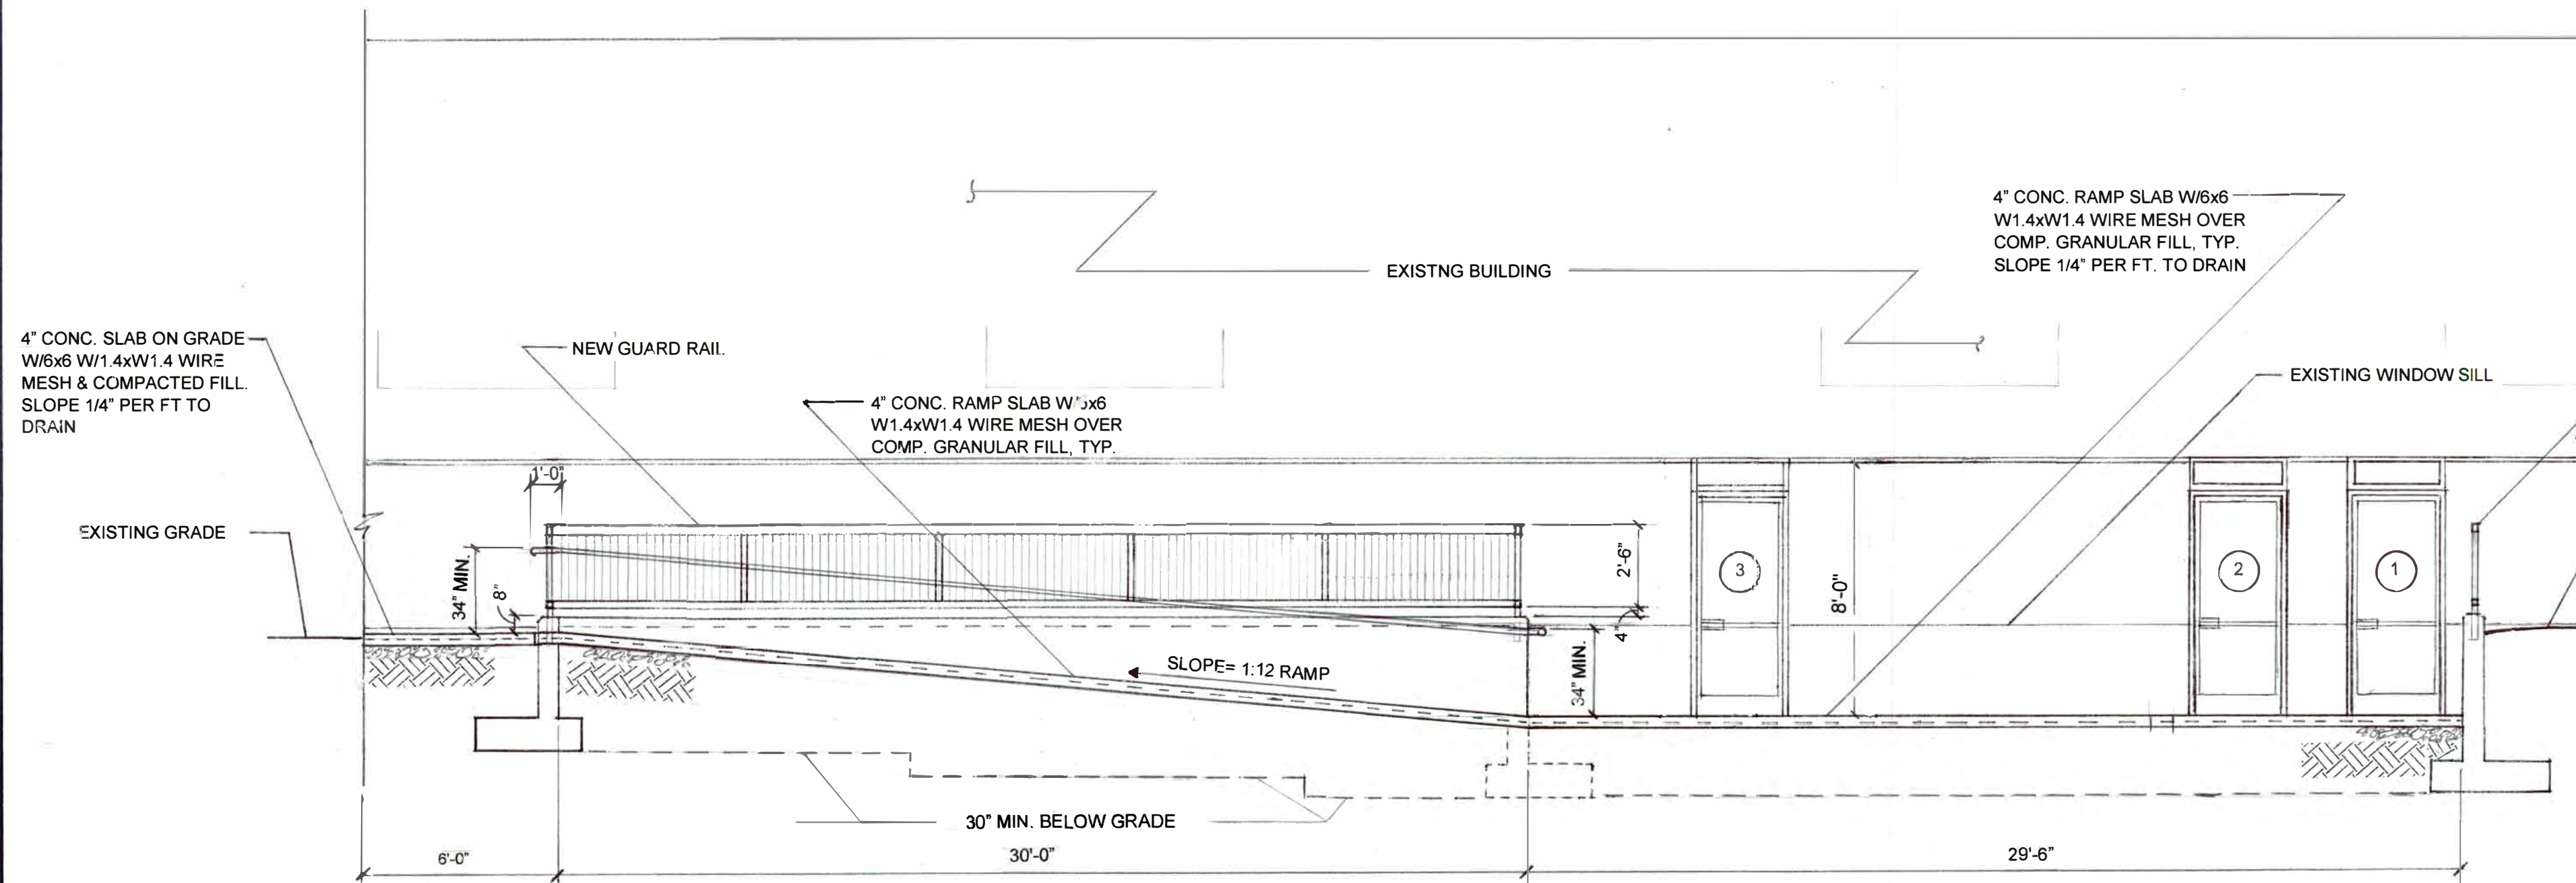


SECTION A - A

SCALE: 1/4" = 1'-0"

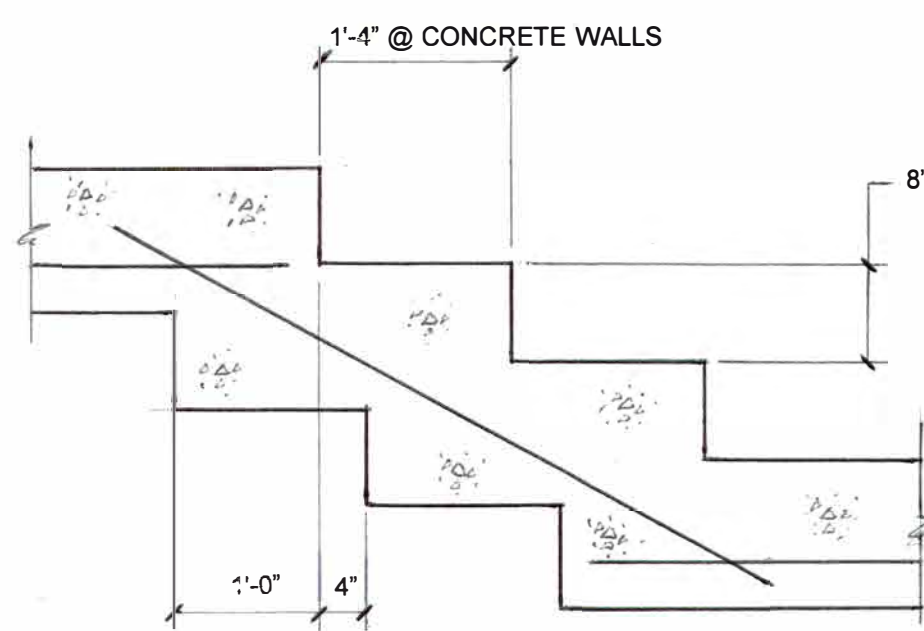


TYPICAL STEP FOOTING

SCALE: 3/4" = 1'-0"

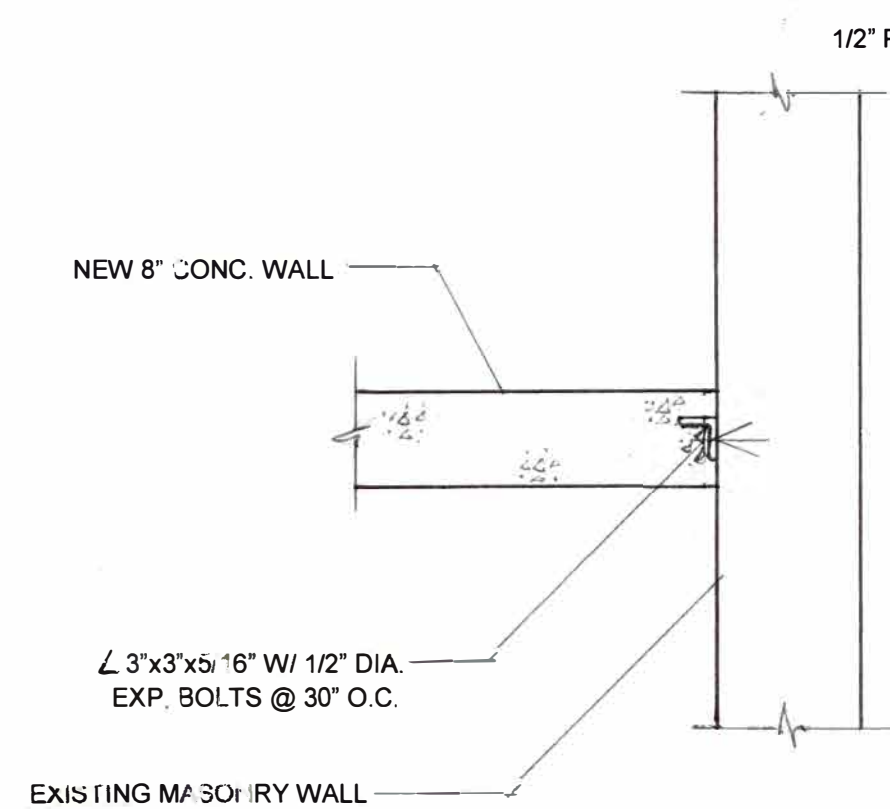

BOND ANGLE DETAIL


SCALE: 3/4" = 1'-0"

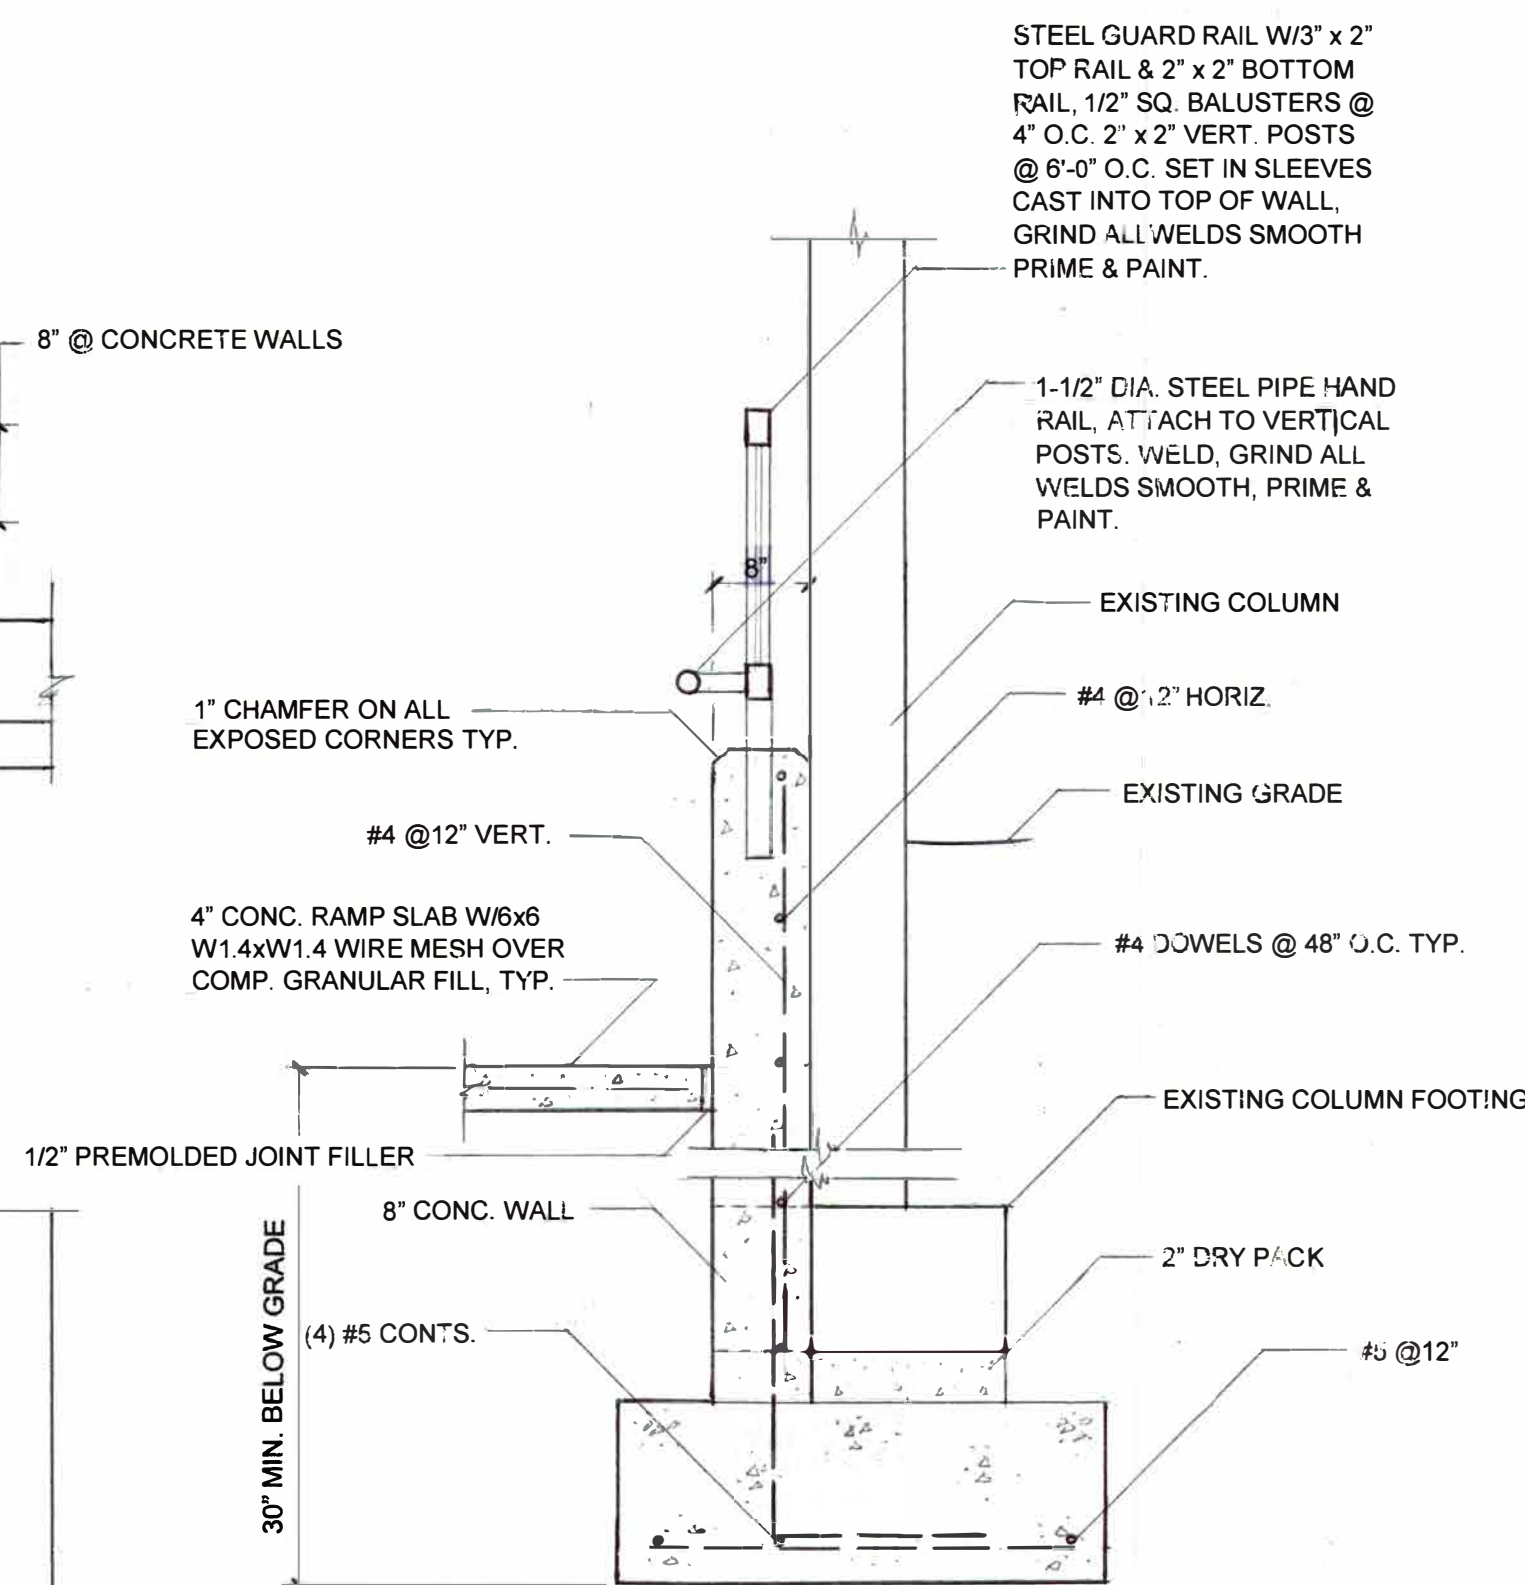

CONCRETE COLUMN UNDERPINNING


SCALE: 3/4" = 1'-0"

NOTE: ALL CONCRETE SURFACES INCLUDING CONCRETE RAMP SHALL BE BROOM FINISH, DOCTOR'S DURA GRIP OR EQUAL.

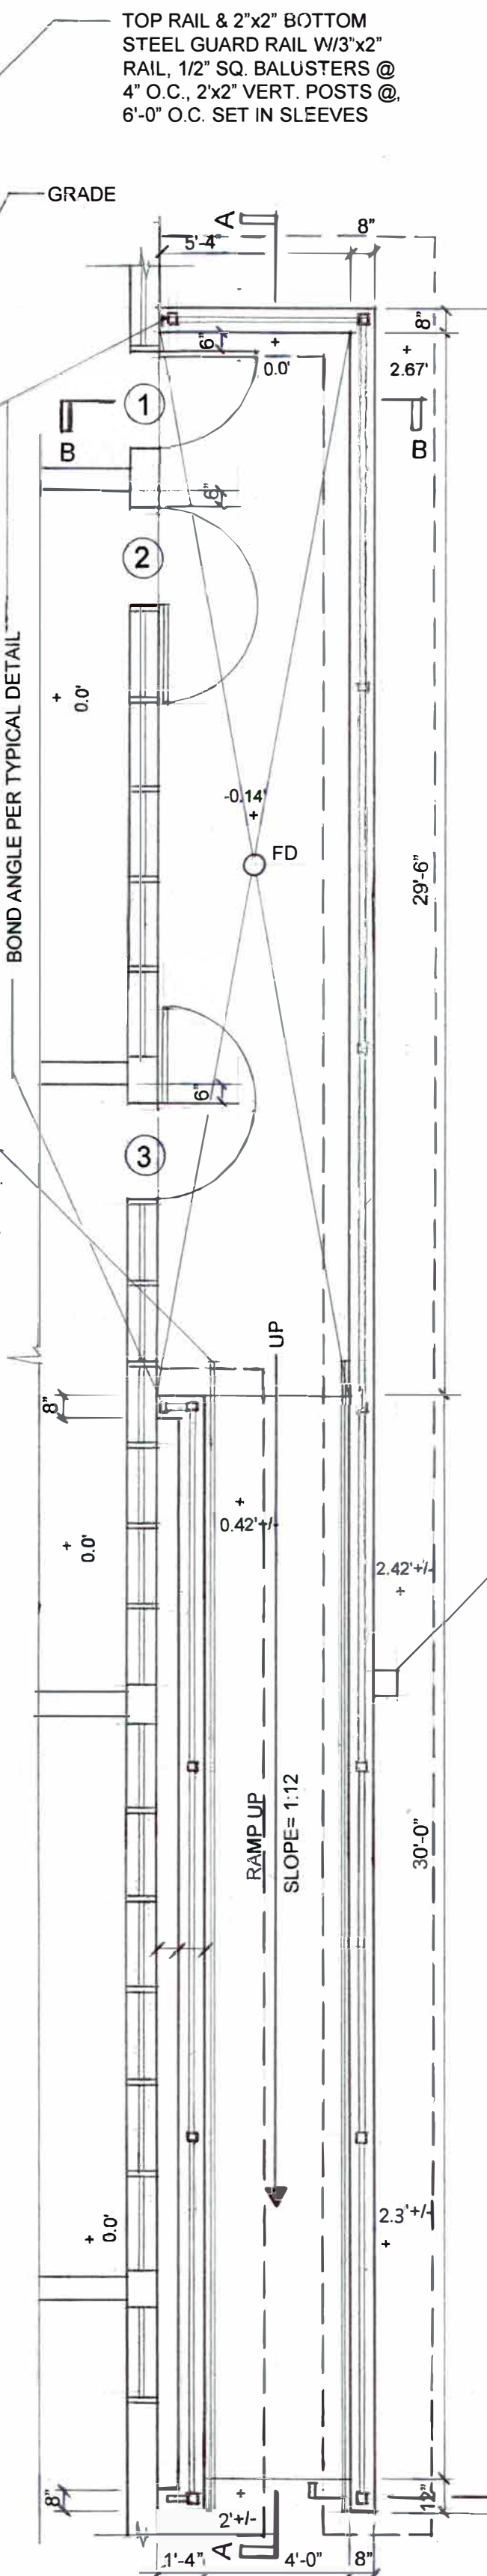


ENLARGED FLOOR PLAN

SCALE: 1/4" = 1'-0"

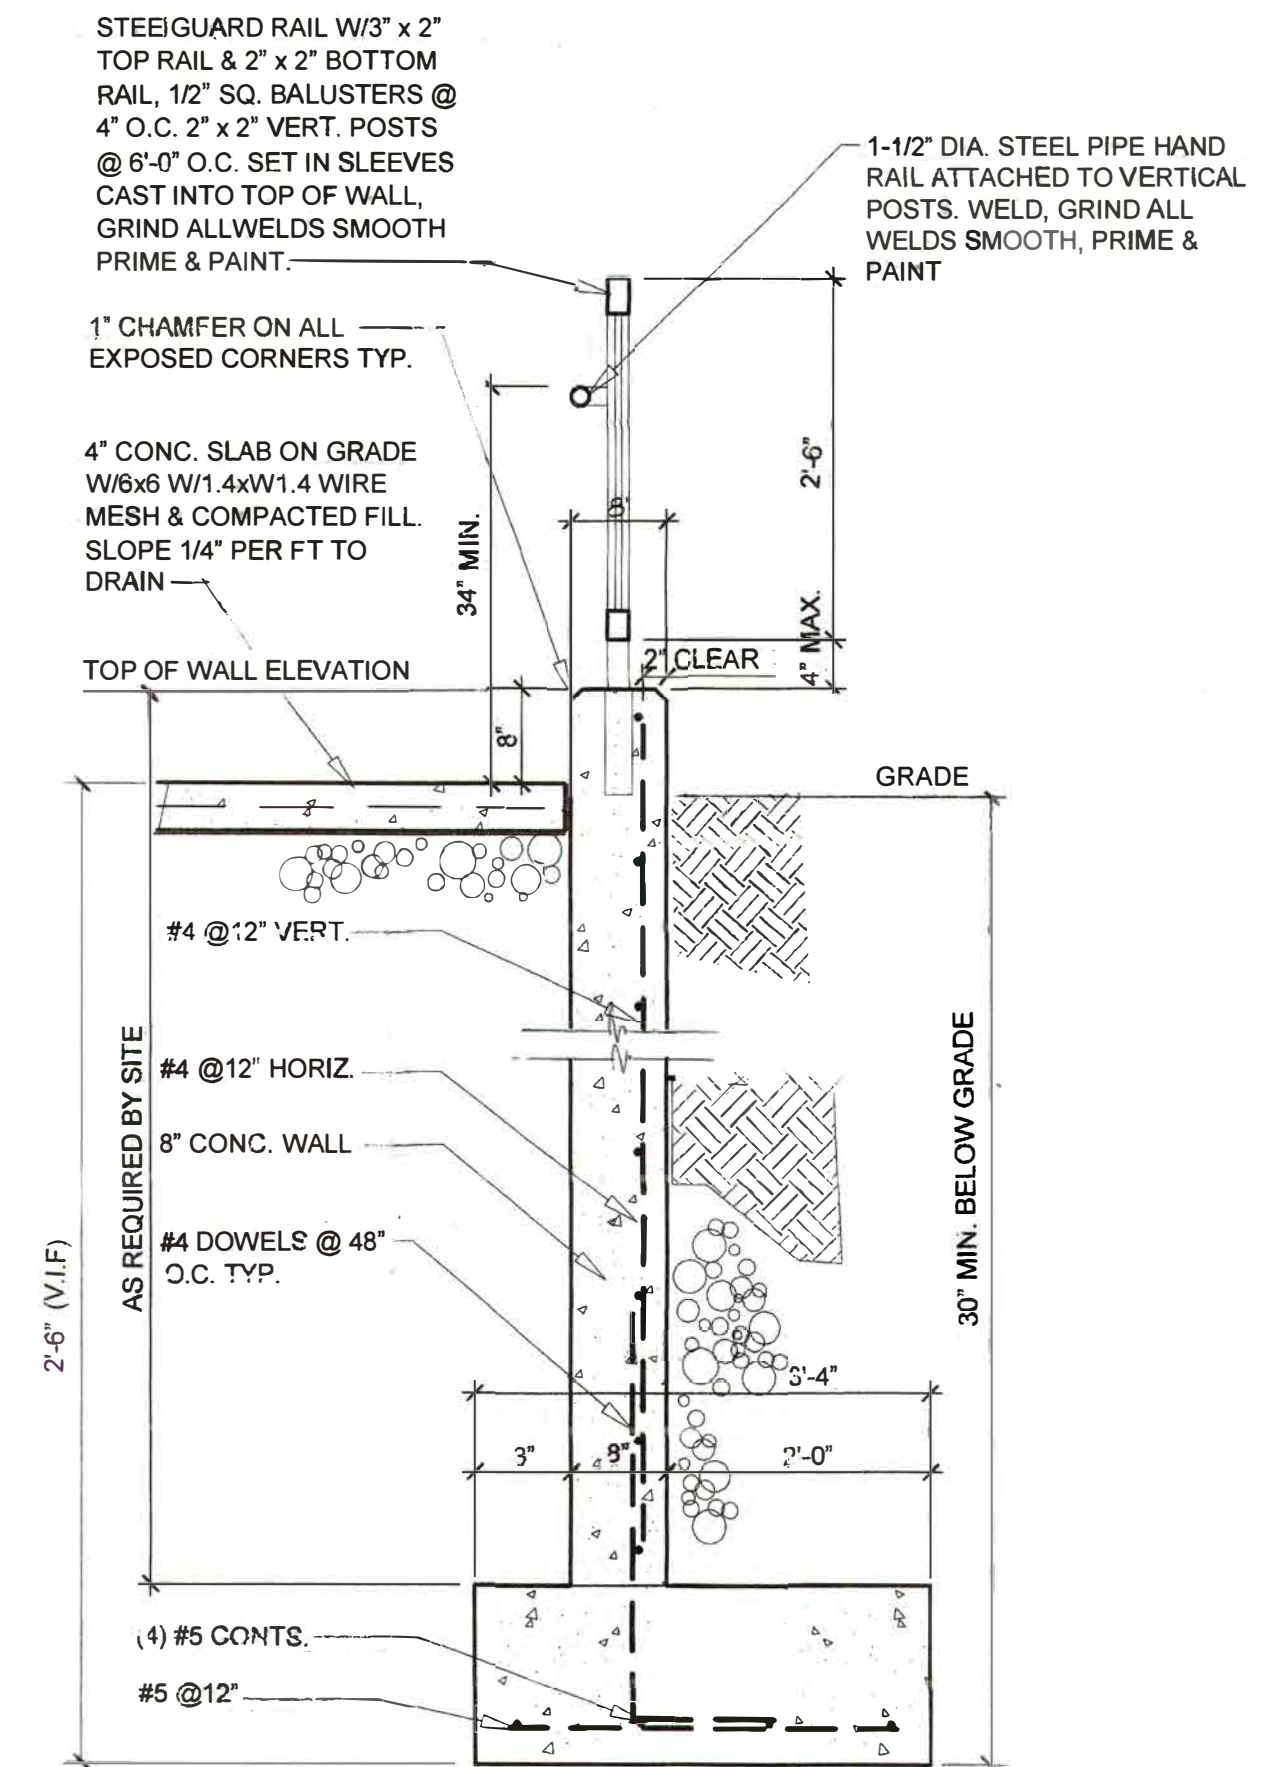

SECTION / DETAIL 1

SCALE: 3/4" = 1'-0"

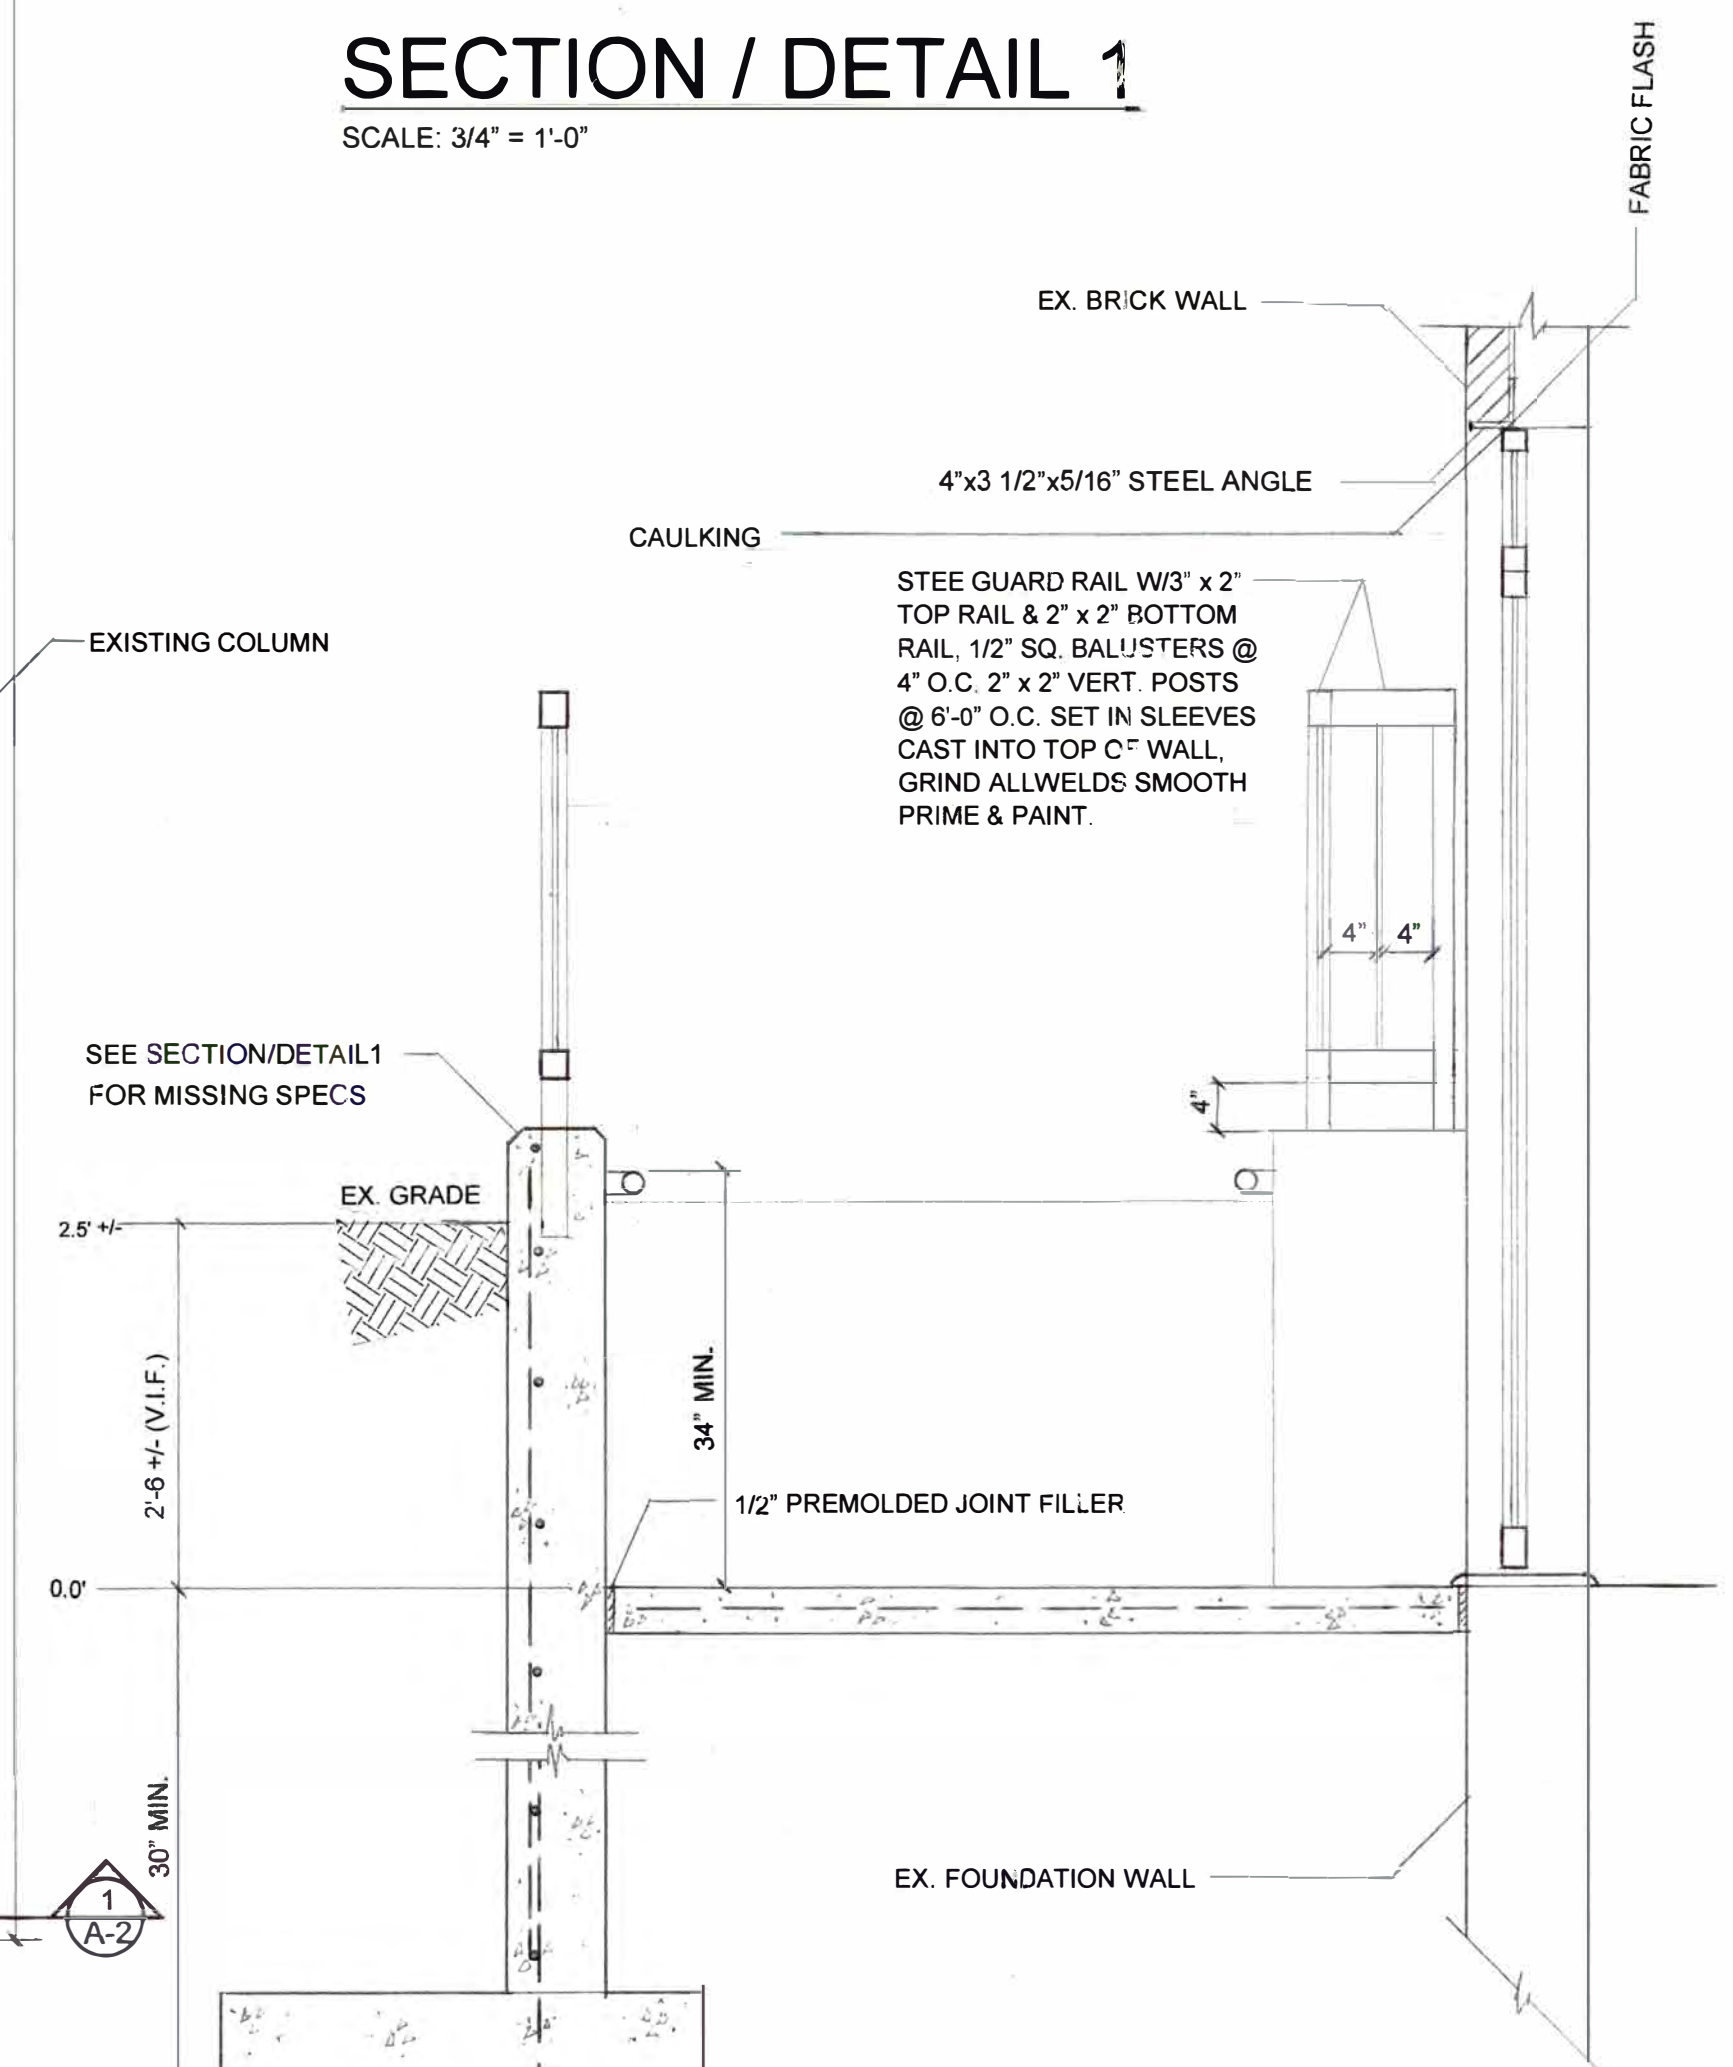

SECTION B-B

SCALE: 3/4" = 1'-0"

DATE	REVISIONS	ISSUE DATE

(301) 868-5900

FAITH MORAVIAN CHURCH OF THE NATION'S CAPITAL
NEWLEN EDUCATIONAL SERVICES
405 RIGGS ROAD NE, WASHINGTON, DC 20001



PROJECT No.

SHEET TITLE:
SECTIONS & DETAILS

DRAWING No.

AS-1