



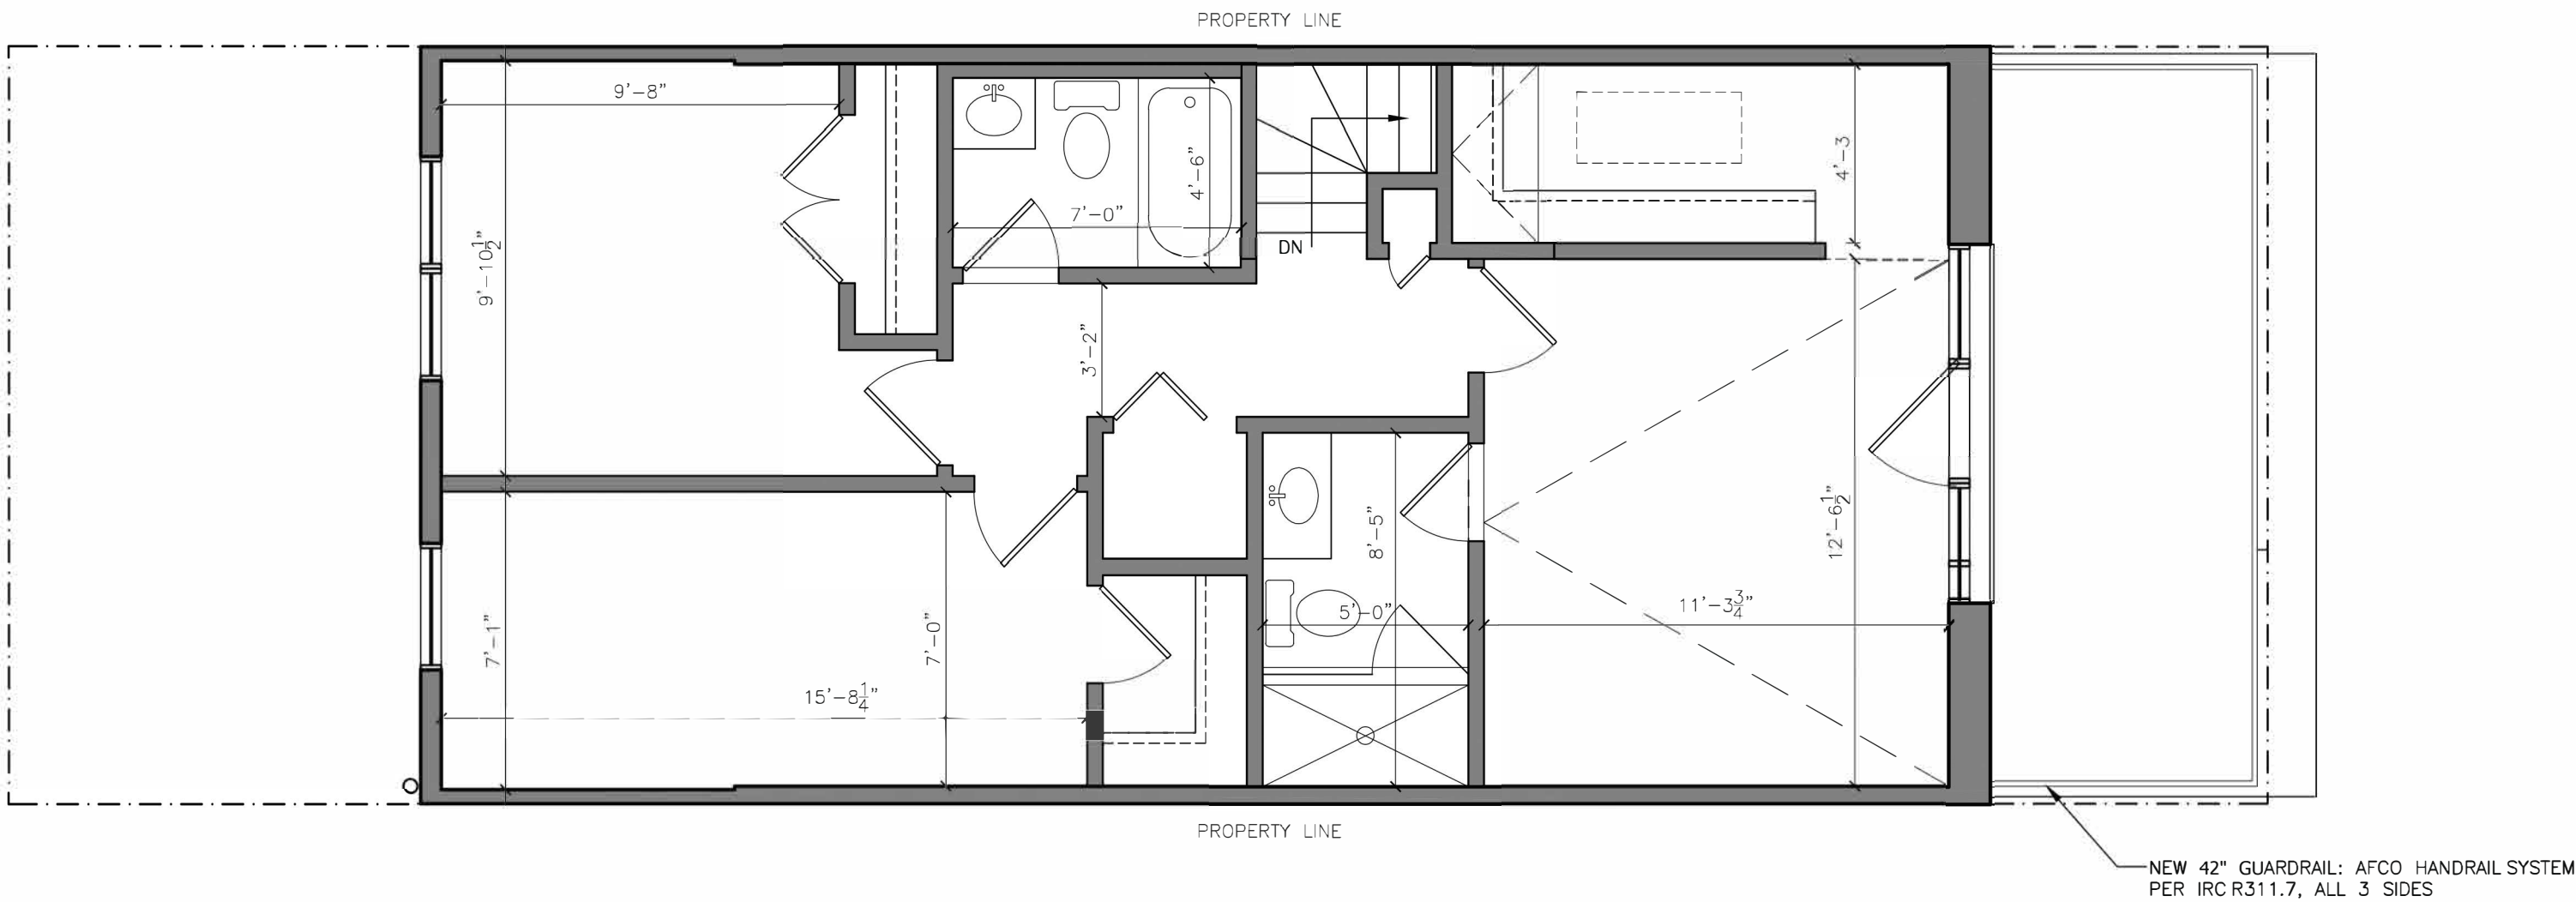

01 **PROPOSED SECOND FLOOR PLAN**
SCALE: 1/4" = 1'-0"

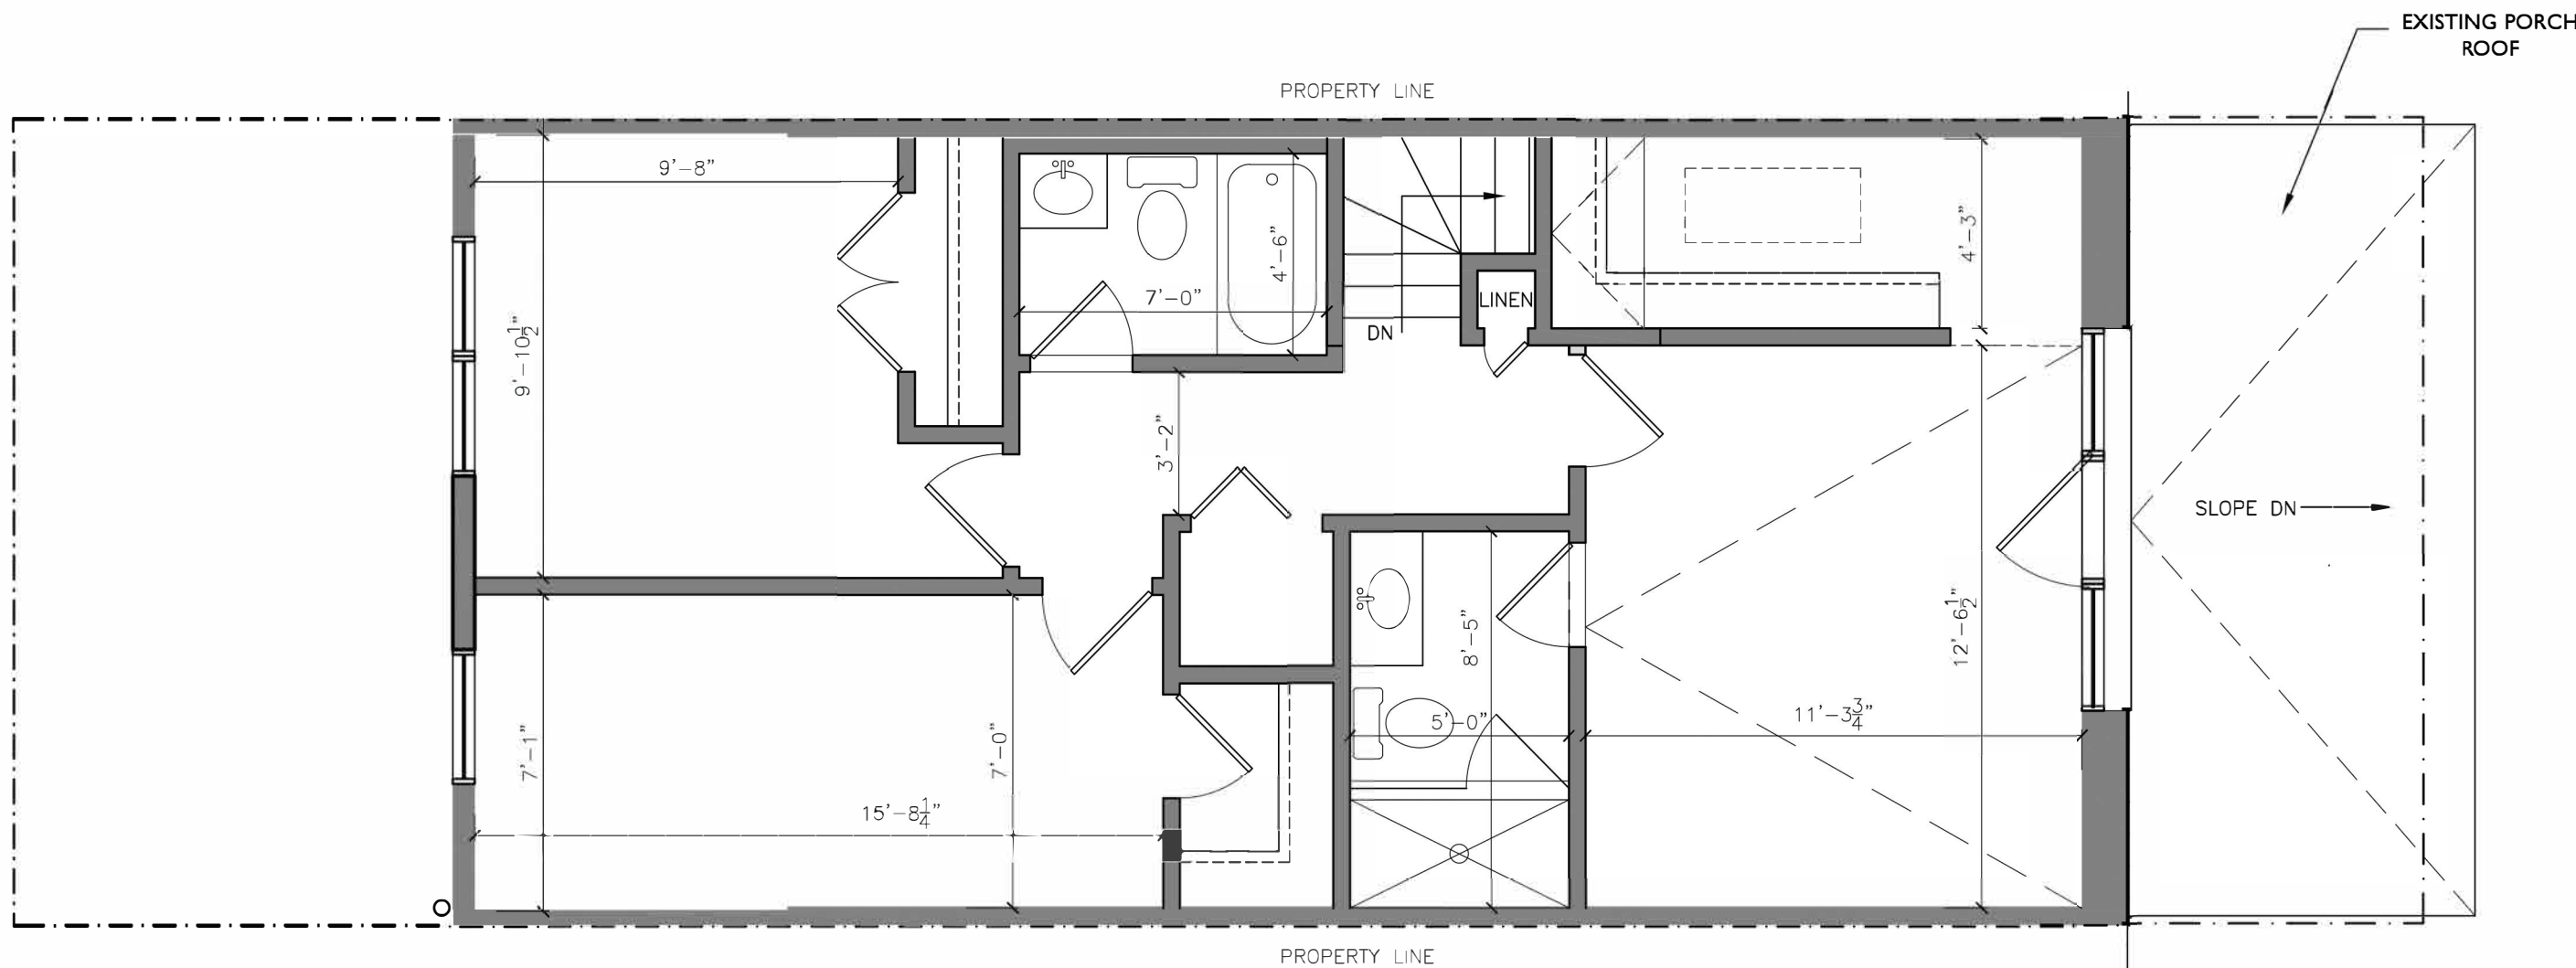

01 **EXISTING SECOND FLOOR PLAN**
SCALE: 1/4" = 1'-0"

OWNER

Stephen Jackson
1128 4th Street NE
Washington, DC 20002

PROJECT

1128 4th Street NE
Washington, DC 20002
Square: 0773, Lot: 0073

PROJECT NUMBER

DATE

2/3/2025

REVISIONS

1/4/24 Original submission
5/7/24 Revision
2/3/25 Revision

SCALE

1/4" = 1'-0"


SHEET TITLE

Proposed Plans


SHEET NUMBER



A100

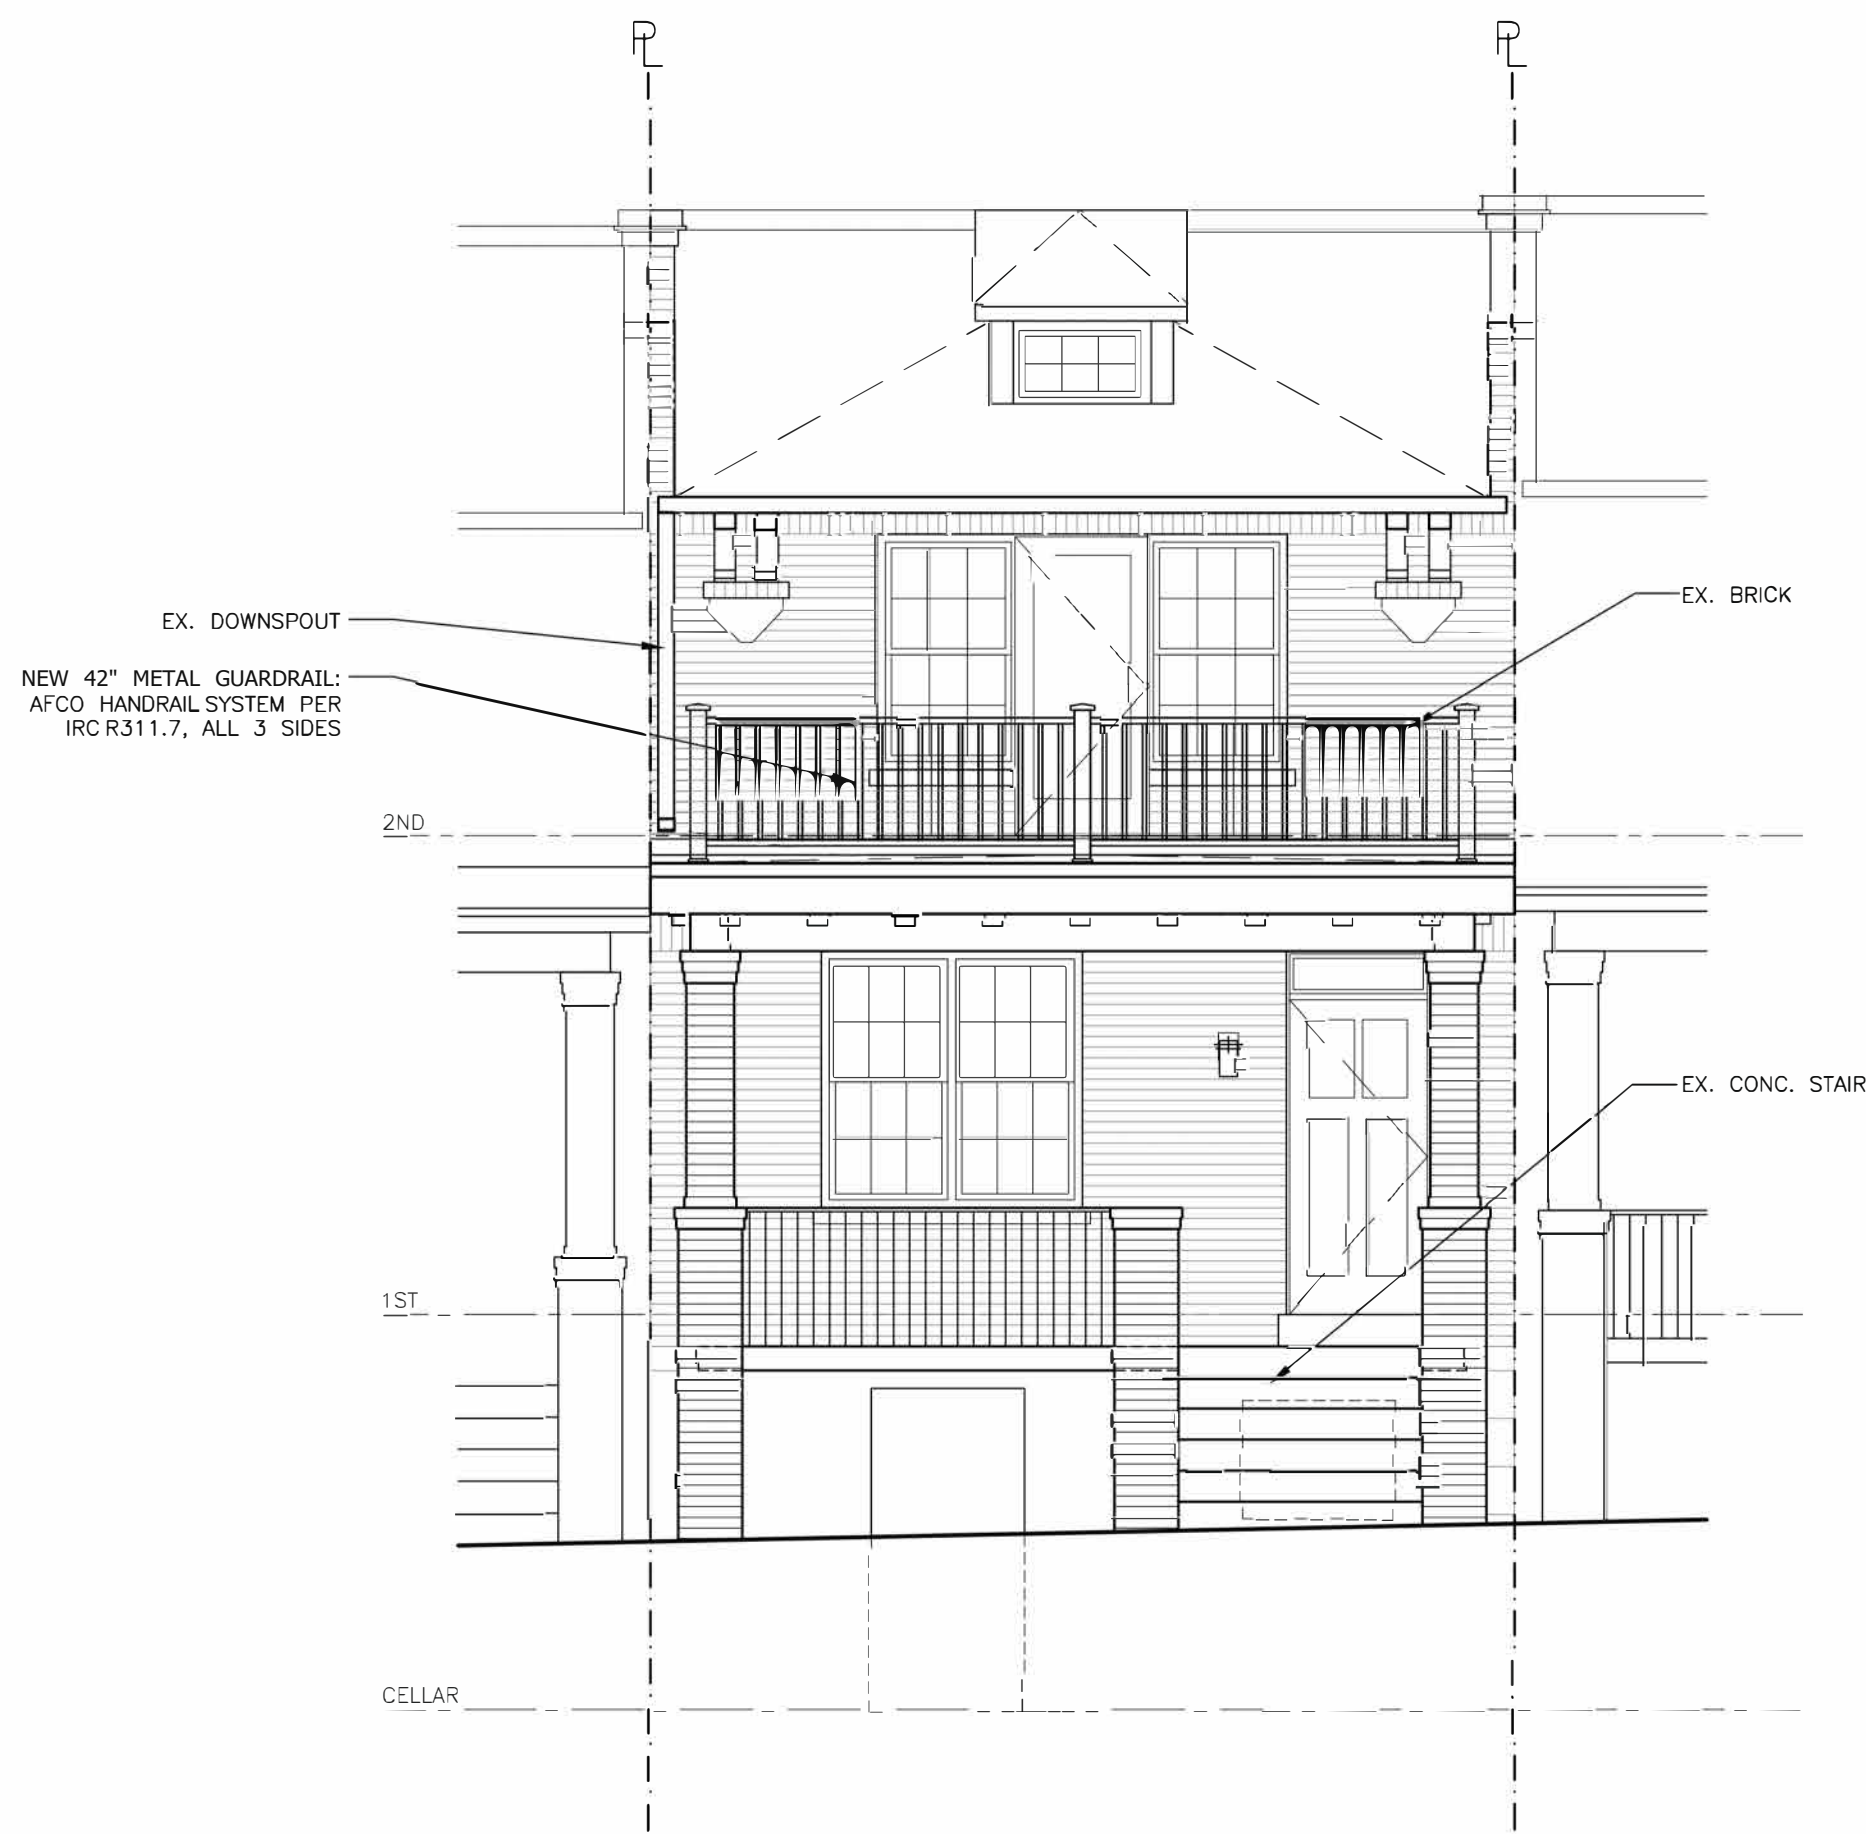

02 PROPOSED EAST ELEVATION
SCALE: 1/4" = 1'-0"

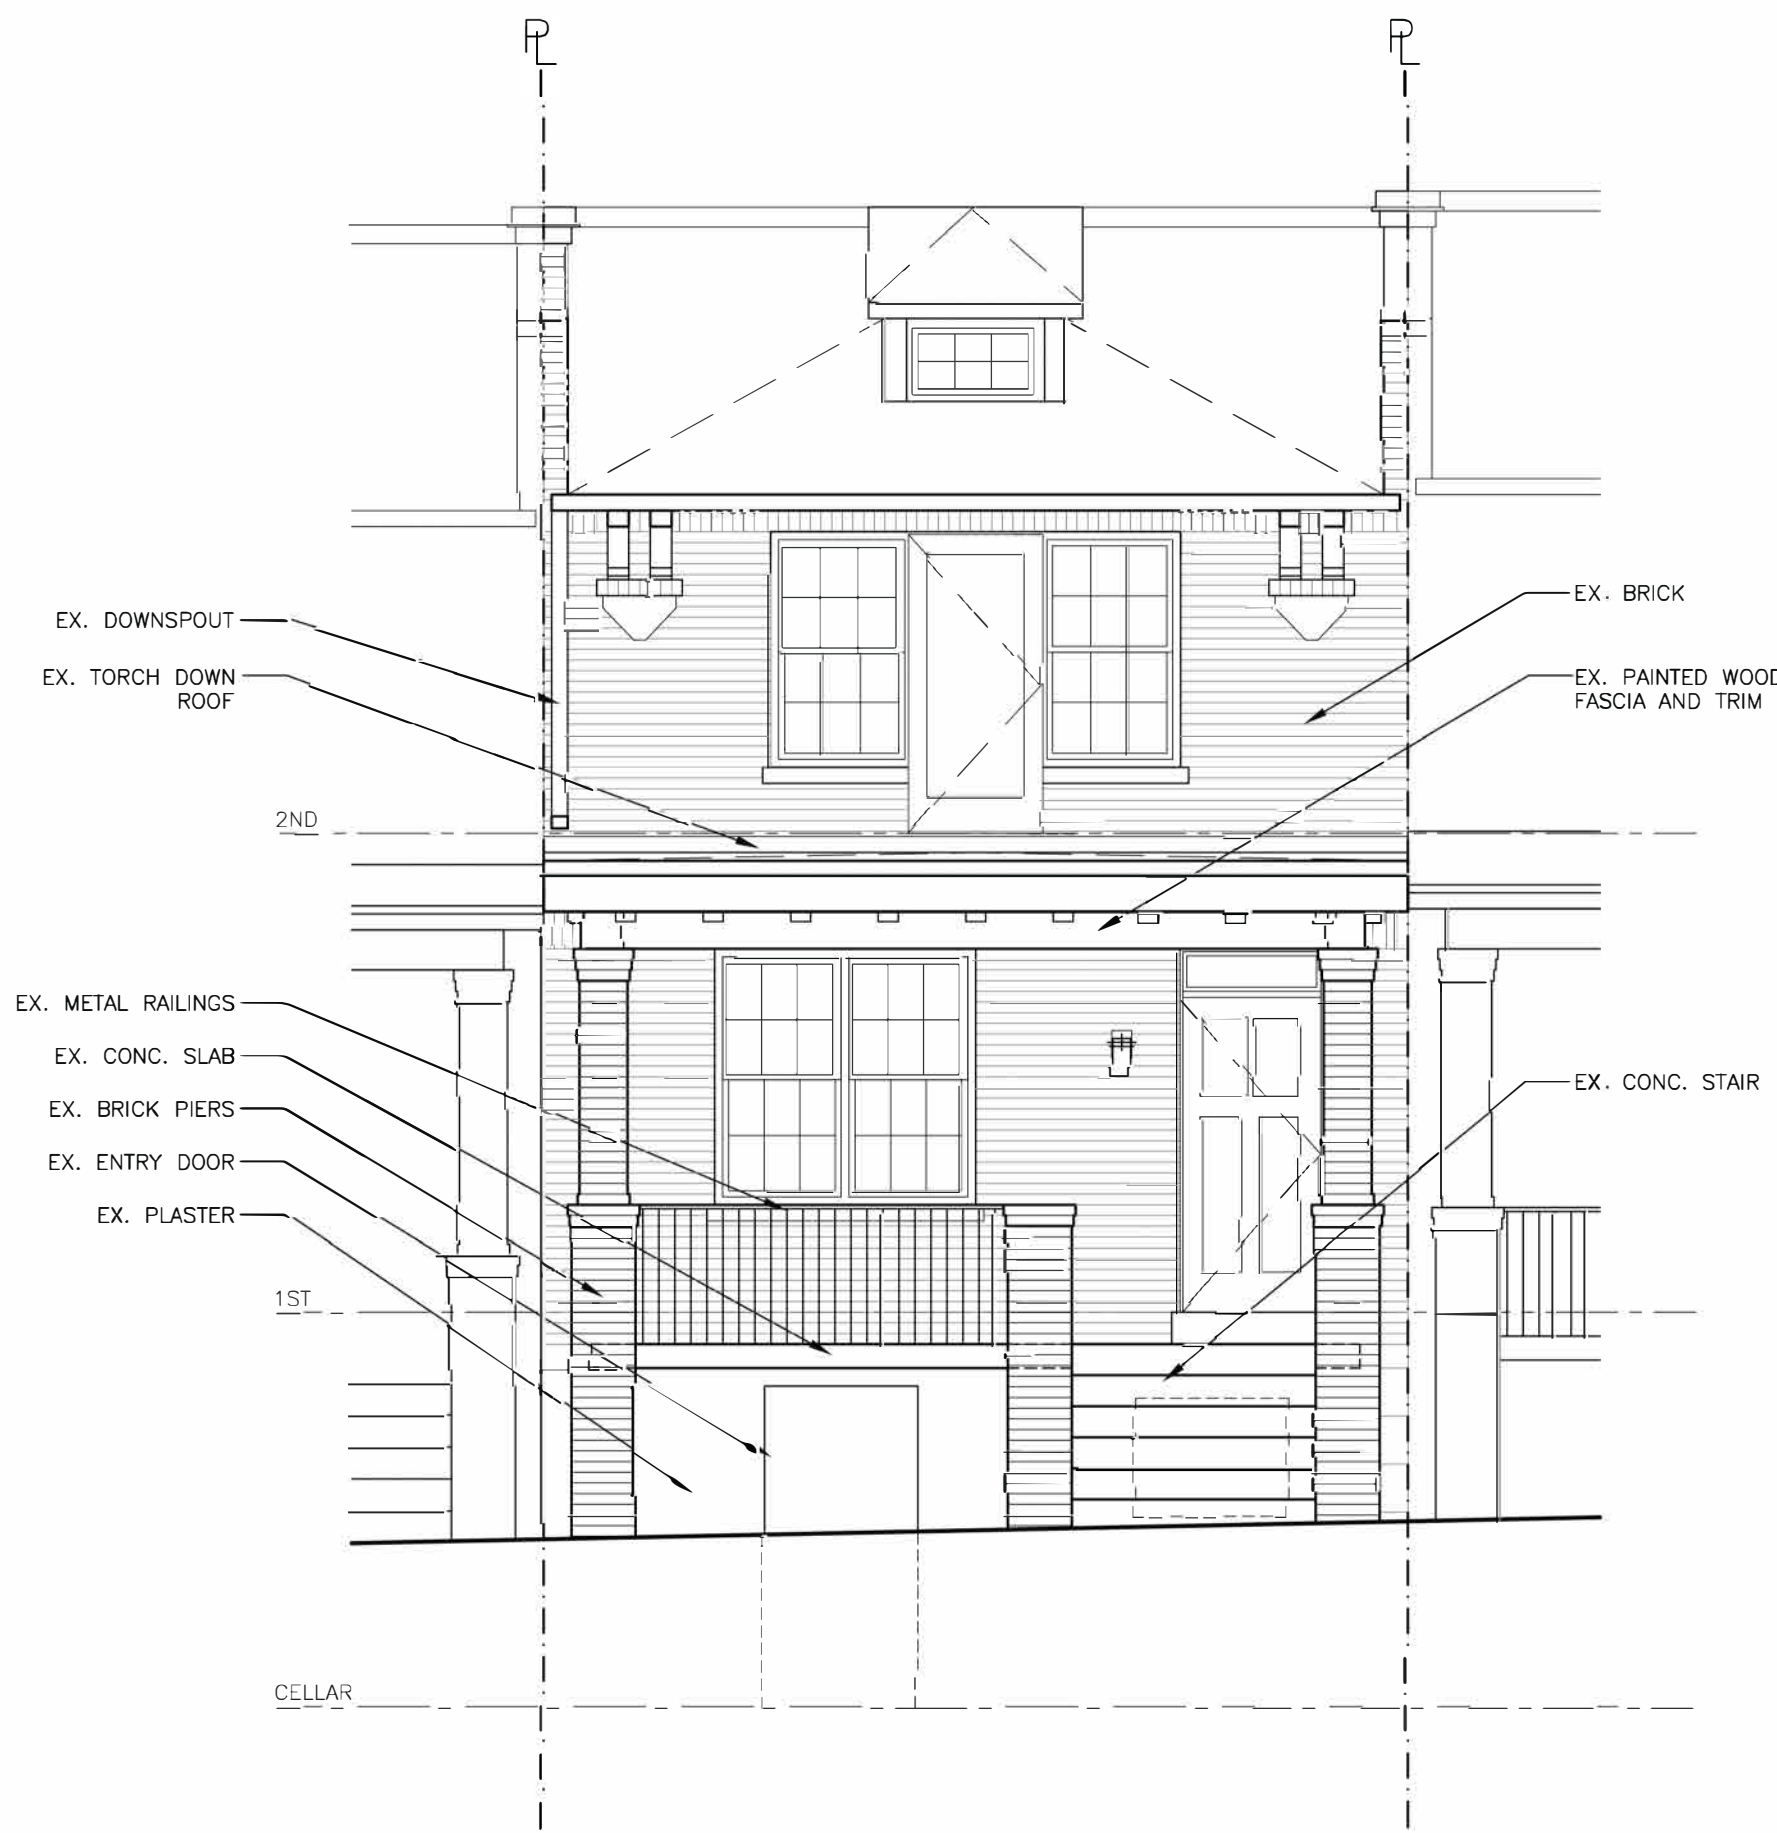

01 EXISTING EAST ELEVATION
SCALE: 1/4" = 1'-0"

OWNER

Stephen Jackson
1128 4th Street NE
Washington, DC 20002

PROJECT

1128 4th Street NE
Washington, DC 20002
Square: 0773, Lot: 0073

PROJECT NUMBER

DATE

2/3/2025

REVISIONS

1/4/24 Original submission
5/7/24 Revision
2/3/25 Revision

SCALE

1/4" = 1'-0"


SHEET TITLE

Elevations


SHEET NUMBER



A200

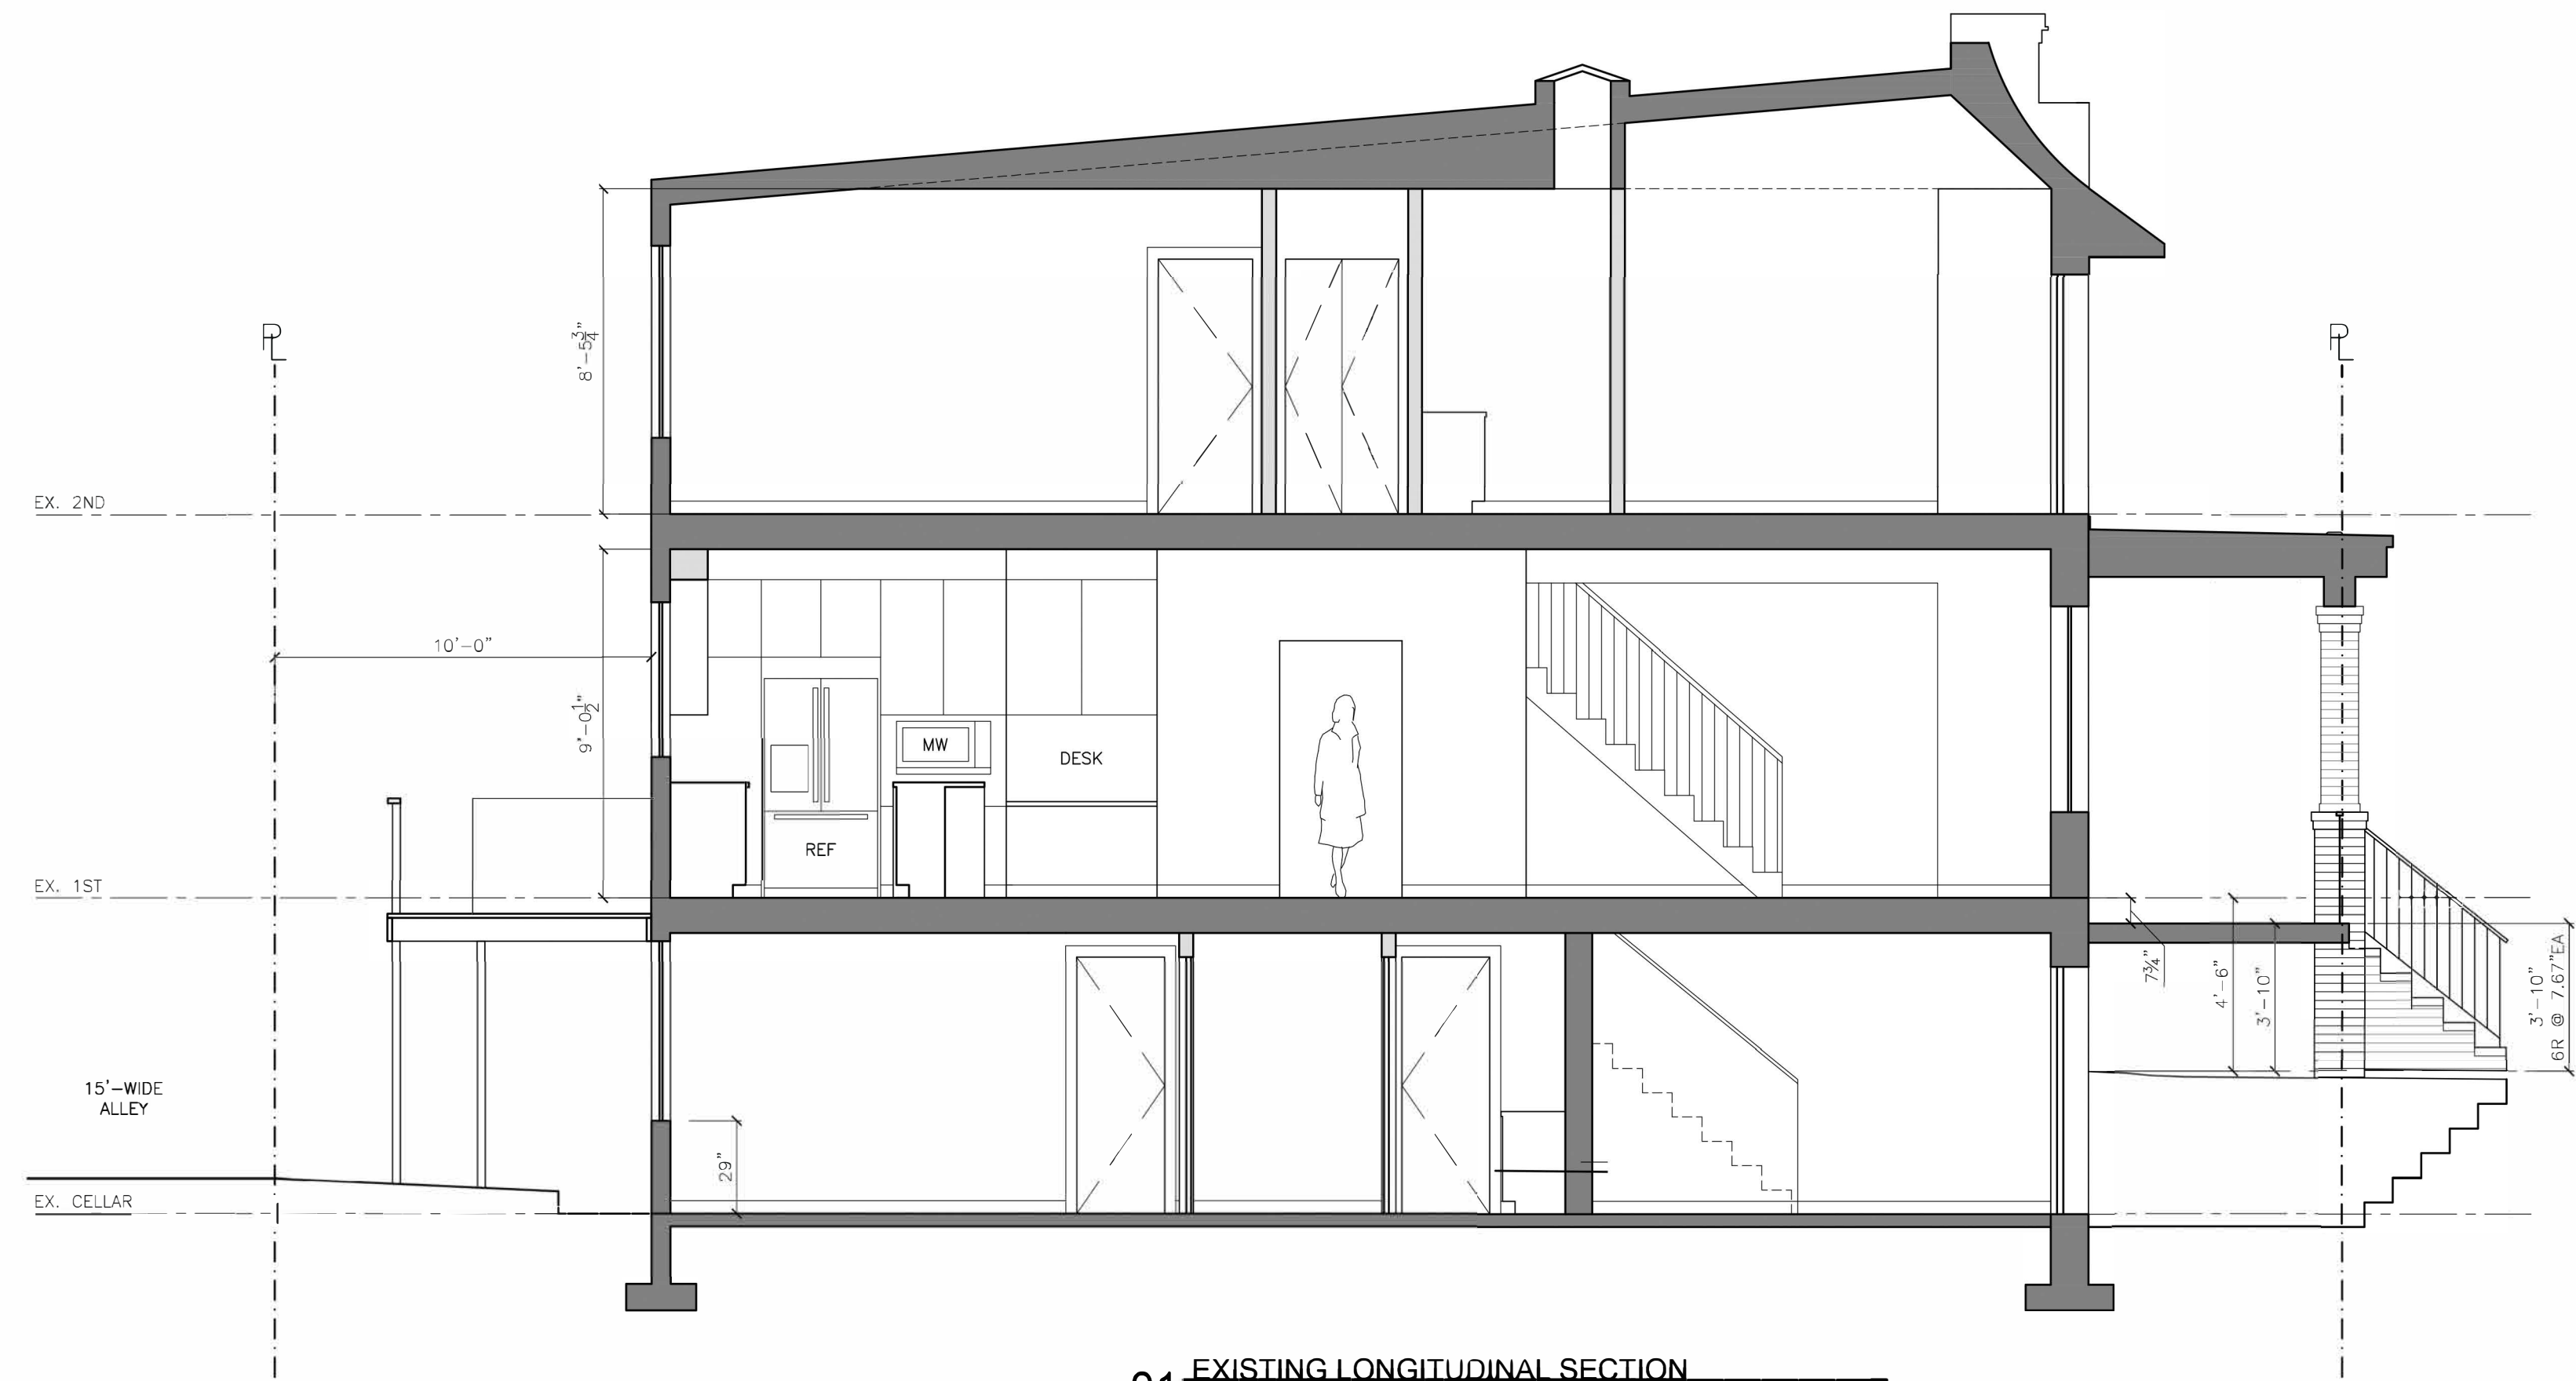

01 EXISTING LONGITUDINAL SECTION
SCALE: 1/4" = 1'-0"

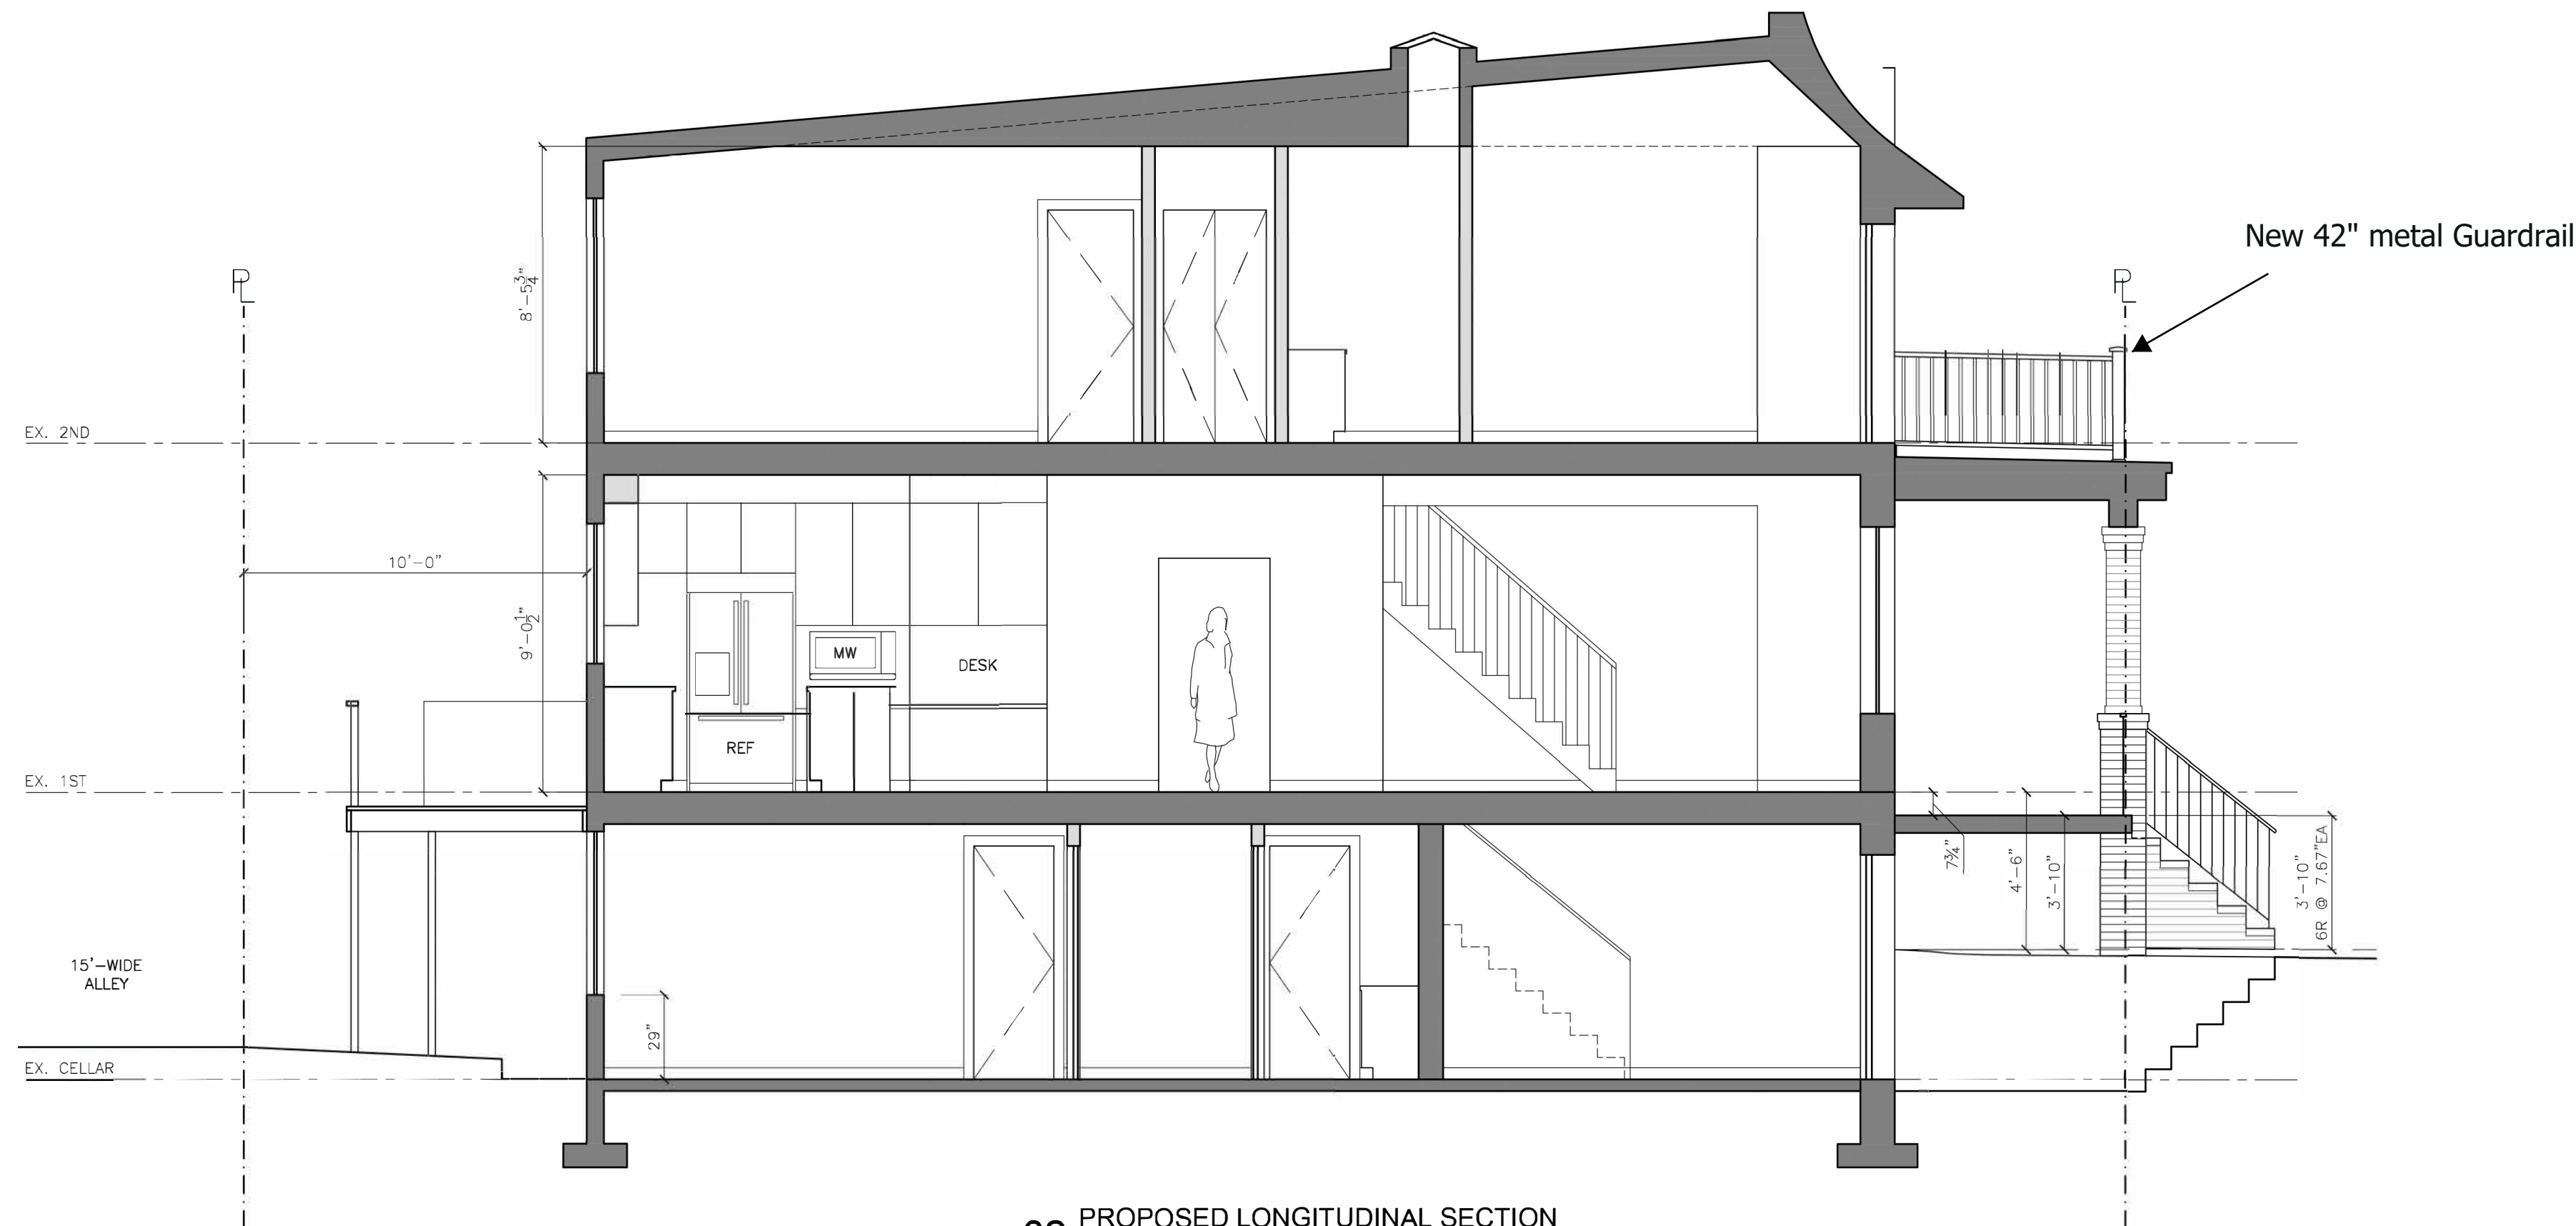

02 PROPOSED LONGITUDINAL SECTION
SCALE: 1/4" = 1'-0"

OWNER

Stephen Jackson
1128 4th Street NE
Washington, DC 20002

PROJECT

1128 4th Street NE
Washington, DC 20002
Square: 0773, Lot: 0073

PROJECT NUMBER

DATE

2/3/2025

REVISIONS

1/4/24 Original submission
5/7/24 Revision
2/3/25 Revision

SCALE

1/4" = 1'-0"

SHEET TITLE

Sections

SHEET NUMBER

A300