
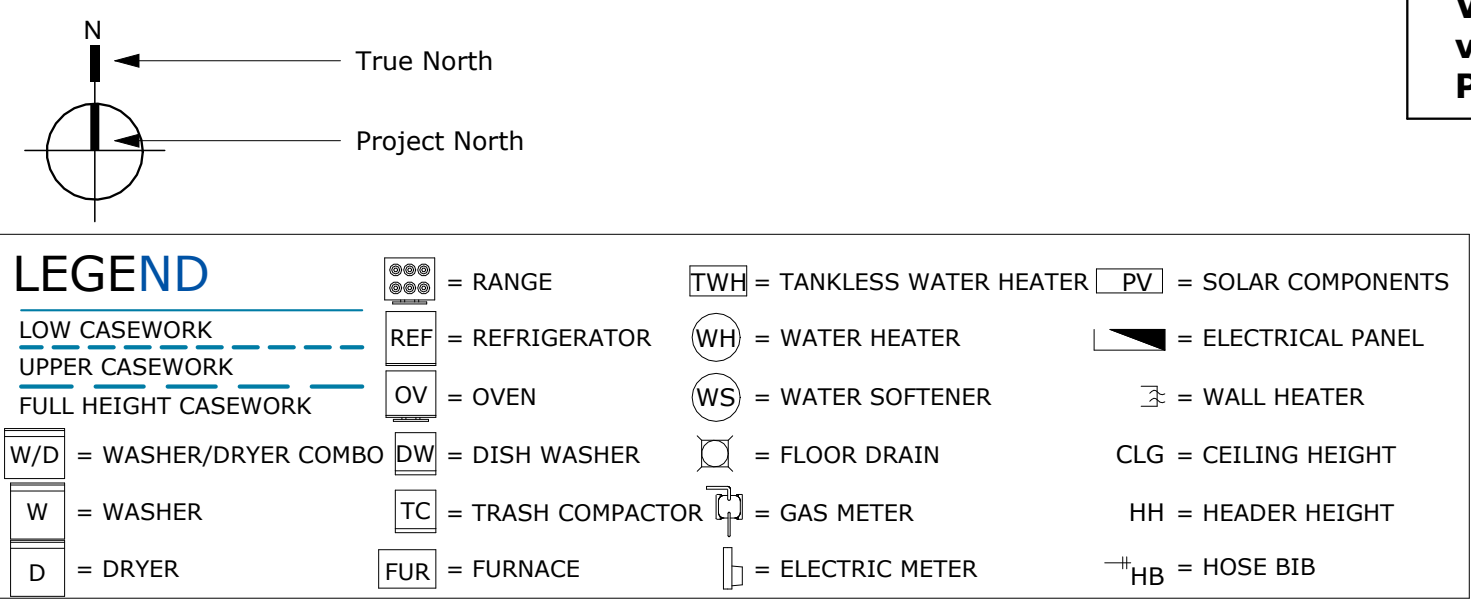
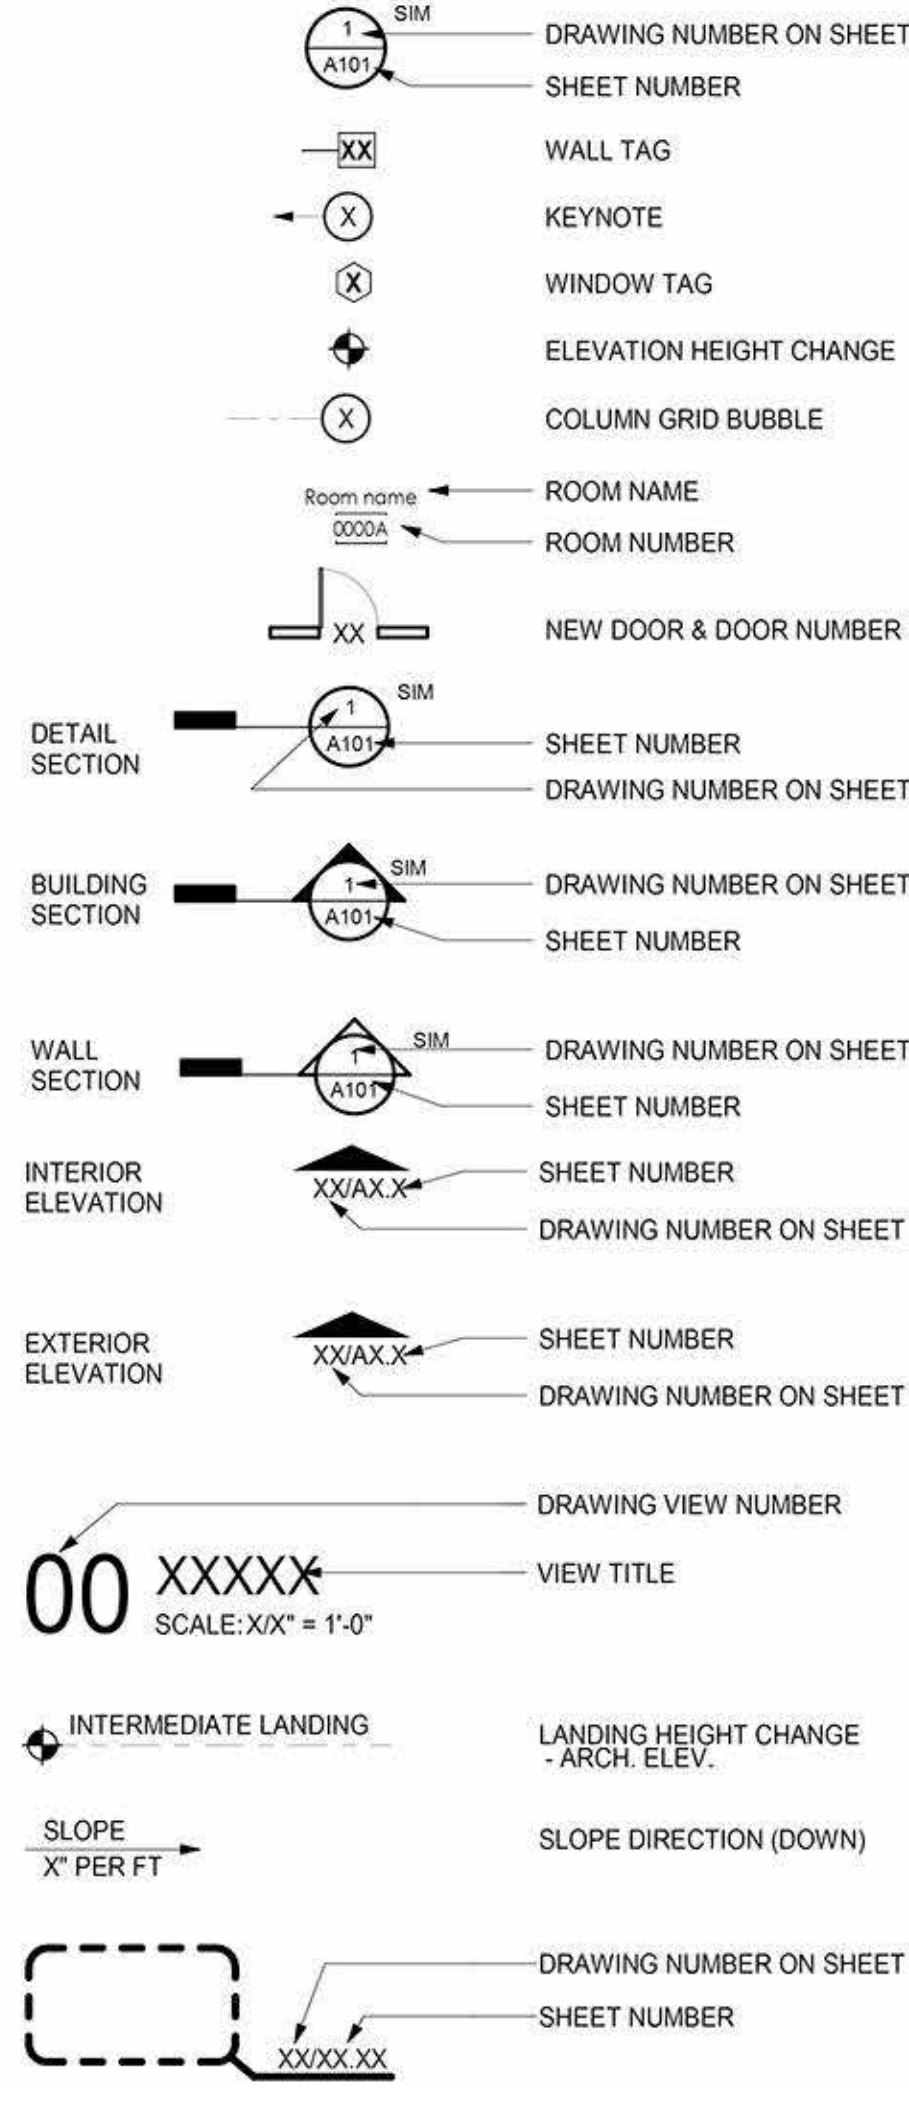


ABBREVIATIONS	
ADD	ADDENDUM
ADJ	ADJUSTABLE / ADJACENT
ABOVE	ABOVE FINISH FLOOR
ALU	ALUMINUM
ALT	ALTERNATE/ALTERATION
AND	AND/ED
AP	ACCESS PANEL
APRX	APPROXIMATE
ARCH	ARCHITECT/ARCHITECTURAL
BD	BOARD
BITUM	BITUMINOUS
BUDG	BUILDING
BLK	BLOCK
BLKG	BLOCKING
BM	BEAM
BO	BY OTHERS
BOT	BOTTOM
CAB	CABINET
CB	CORNER BOARD
CI	CAST IRON
CON	CONTROL JOIN
C	CENTERLINE
CLG	CEILING
CLGK	CEILINGING
CL	CLOSET
CLR	CLEAR
CMU	CONCRETE MASONRY UNITS
CO	CLEANOUT
COL	COLUMN
CONC	CONCRETE
CONST	CONSTRUCTION
CONT	CONTINUOUS
COORD	COORDINATE
CTR	COUNTER
CU	CUBIC
DBL	DOUBLE
DEMOL	DEMOLITION
DET	DETAIL
DIA	DIAMETER
DIFF	DIFFUSER
DIM	DIMENSION
DISP	DISPOSAL
DL	DEAD LOAD
DN	DOWN
DR	DOOR
DO	DOOR OPENING
DW	DISHWASHER
DWG	DRAWING
DWR	DRAWER
EA	EACH
EJ	EXPANSION JOINT
EL	ELEVATION
ELEC	ELECTRICAL
ELEV	ELEVATOR
EP	ELECTRICAL PANEL / END PANEL
EQ	EQUAL
EQUIP	EQUIPMENT
EX	EXISTING TO REMAIN
EXH	EXHAUST
EXP	EXPANSION JOINT
EXPD	EXPANDED
EX	EXISTING
EXST	EXISTING
EXT	EXTERIOR
FAB	FABRICATE
FBD	FIBERBOARD
FD	FLOOR DRAIN
FF	FACTORY FINISH
FFC	FURNISHED & INSTALLED BY CONTRACTOR
FIN	FINISH
FIO	FURNISHED & INSTALLED BY OWNER
FLR	FLOORING
FLG	FLASHING
FLUR	FLOURESCAT
FOB	FACE OF BRICK
FOC	FACE OF CONCRETE
FOF	FACE OF FINISH
FOM	FACE OF MASONRY
FOS	FACE OF STUDS
FP	FIREPROOFING
FT	FOOT OR FEET
FX	FIXTURE
GA	GAUGE
GALV	GALVANIZED
GC	GENERAL CONTRACTOR
GD	GARAGE DISPOSAL
GFCI	GROUND FAULT CIRCUIT INTERRUPTER
GL	GLASS/GAZING/GLAZED
GLB	GLASS BLOCK
GND	GROUND
GWB	GYPSPUM WALL BOARD
GYP	GYPSPUM
HDR	HEADER
HDWD	HARDWOOD
HR	HOUR
HT	HEIGHT
ID	INSIDE DIAMETER / INSIDE DIMENSION
IN	INCHES
INSUL	INSULATION
INT	INTERIOR
L	LEFT
LGTH	LENGTH
LAV	LAVATORY
LD	LOAD
LL	LIVE LOAD
LT	LIGHT
MAT	MASONRY
MAT	MATERIAL
MAX	MAXIMUM
MECH	MECHANICAL
MET	METAL
MEZZ	MEZZANINE
MFR	MANUFACTURER
MIN	MINIMUM
MIR	MIRROR
MISC	MISCELLANEOUS
MO	MASONRY OPENING
MOD	MODIFY
MTD	MOUNTED
MULL	MULLION
N	NORTH
NIC	NOT IN CONTRACT
NO	NUMBER
NOM	NOMINAL
NTS	NOT TO SCALE
OA	OVERALL
OC	ON CENTER
OD	OUTSIDE DIAMETER / OUTSIDE DIMENSION
OH	OVERHEAD
OPNG	OPENING
PBD	PARTICLE BOARD
PL	PLATE
PLAS	PLASTER
PLYWD	PLYWOOD
PBL	PANEL
PNTD	PAINT/PAINTED
POL	POLISH
PRFAB	PREFABRICATED
PSF	POUND PER SQUARE FOOT
PSI	POUND PER SQUARE INCH
PNT	POINT
PVC	POLY VINYL CHLORIDE
R	RISER
RA	RETURN AIR
RAD	RADIUS
RCP	REFLECTED CEILING PLAN
RD	ROOF DRAIN
REC	RECEPTACLE / RECESSED
REF	REFERENCE / REFRIGERATOR
REINP	REINFORCED
REQ	REQUIRED
RET	RETURN AIR
REV	REVISION
RO	ROUGH OPENING
S	SOUTH
SA	SUPPLY AIR
SBV	STAIN AND VARNISH
SF	SQUARE FEET
SIM	SIMILAR
SPEC	SPECIFICATION
SQ	SQUARE FEET
SS	STAINLESS STEEL
ST	STONE
STC	SOUND TRANSMISSION CLASS
STD	STANDARD
STL	STEEL
STRUCT	STRUCTURAL
SYM	SYMMETRICAL
T	TREAD
T&B	TOP AND BOTTOM
T&G	TONGUE AND GROOVE
TBD	TO BE DETERMINED
TEL	TELEPHONE
TEMP	TEMPERED / TEMPORARY
TEMPERATURE	
TO	TRIMMED OPENING
TOW	TOP OF WALL
TV	TELEVISION
TYP	TYPICAL
UNF	UNFINISHED
UNLESS	UNLESS OTHERWISE NOTED
UTIL	UTILITY
VIF	VERIFY IN FIELD
W	WEST / WIDE
W/	WITH
W/O	WITH OUT
WC	WATER CLOSET
WD	WOOD
WH	WATER HEATER
WIN	WINDOW
WP	WATERPROOF

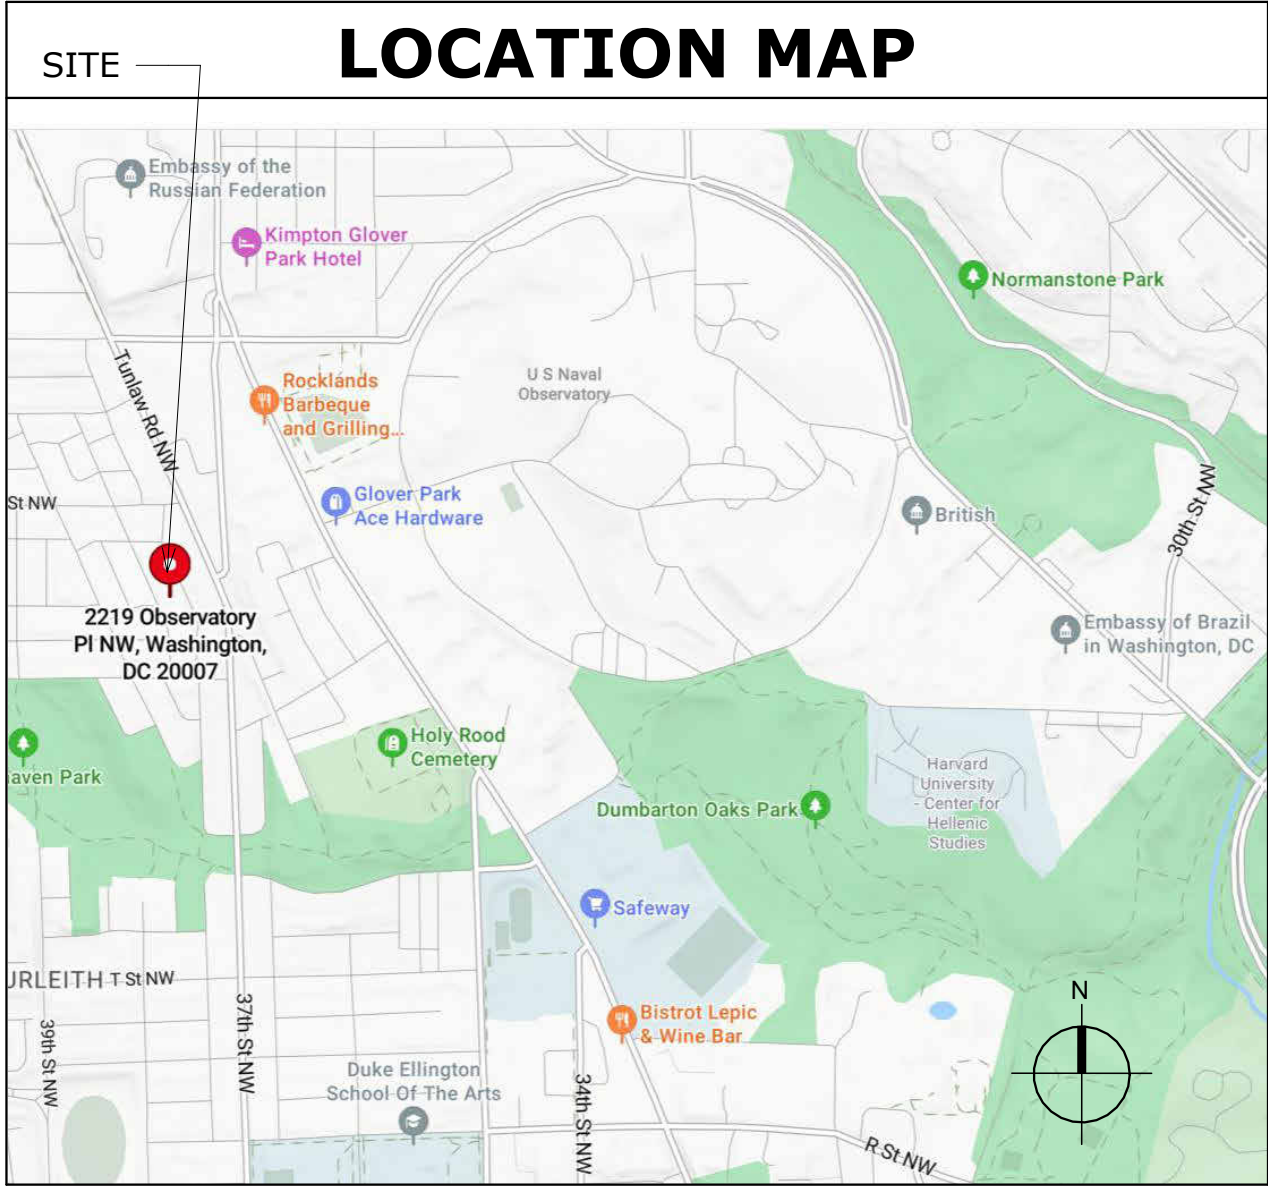

DRAWING LIST	
SHEET NUM.	SHEET TITLE
A000	COVER
A001	EXISTING AND PROPOSED SITE PLAN
A100	DEMO FLOOR PLANS
A101	DEMO ROOF PLAN AND ELEVATIONS
A102	BASEMENT & FIRST FLOOR PLANS
A103	2ND FLOOR & ROOF PLANS
A200	EXTERIOR ELEVATIONS
A500	LONGITUDINAL SECTIONS
A501	TRANSVERSE SECTION

Grand total: 9

APPLICABLE CODES

DCMR 12 D.C. CONSTRUCTION CODES SUPPLEMENT / 2017
DCMR 12B RESIDENTIAL CODE SUPPLEMENT
DCMR 12J EXISTING BUILDING SUPPLEMENT

INTERNATIONAL RESIDENTIAL CODE / 2015 For 1 and 2 family
Dwellings W/ AMENDMENTS BY DCMR 12B
RESIDENTIAL CODE SUPPLEMENT

NATIONAL ELECTRICAL CODE / 2014 W/AMENDMENTS
BY DCMR 12C ELECTRICAL CODE SUPPLEMENT OF 2017.

INTERNATIONAL MECHANICAL CODE / 2015
W/AMENDMENTS
BY DCMR 12E MECHANICAL CODE SUPPLEMENT OF 2017.

INTERNATIONAL PLUMBING CODE / 2015 W/AMENDMENTS
BY DCMR 12F PLUMBING CODE SUPPLEMENT OF 2017.

INTERNATIONAL ENERGY CONSERVATION CODE / 2015
W/AMENDMENTS BY DCMR 12H ENERGY
CONSERVATION CODE SUPPLEMENT OF 2017.

CONTACT INFO.

OWNERS:

Brynn G. Kurtzman
Robert Kurtzman
2219 Observatory Place, NW
Washington, DC 20007

WENTWORTH

www.wentworthstudio.com
8401 CONNECTICUT AVENUE,
SUITE 310
CHEVY CHASE, MD 20815
PHONE: 240-395-0705

ARCHITECTS / DESIGNERS:

PAUL A. WILSON, AIA
pwilson@wentworthstudio.com
PHONE: 240-395-0705 x 108


FRANK GONZALES, ASSOC. AIA, MPM
fgonzales@wentworthstudio.com
PHONE: 240-395-0705 x 106

CONSTRUCTION:

VICTOR HENSLEY
vhensley@wentworthstudio.com
PHONE: 240-229-1780

SCOPE OF WORK

NEW 2-STORY WOOD FRAME ADDITION W/ LOWER LEVEL TO EXISTING 2-STORY BRICK ROW DWELLING W/ LOWER LEVEL. ALSO A GUT REHAB OF KITCHEN AND BATHROOMS'. ELECTRICAL MECHANICAL AND PLUMBING SYSTEM UPDATES.

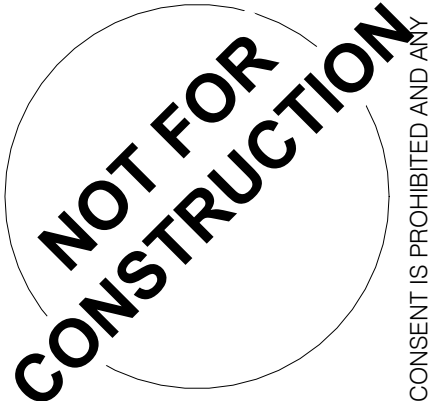

BZA Submission




WENTWORTH
8401 Connecticut Ave., Suite 310
Chevy Chase, Md, 20815
Ph: 240-395-0705
www.wentworthstudio.com


Project Name:
Brynn & Robert Kurtzman Res.
2219 Observatory Place, NW
Washington, DC 20007
Drawing Name:
COVER

Sheet No :
A000
Date Printed:
3/6/2025 10:56:26 AM

© 2024 THIS DRAWING AND THE DESIGN SHOWN ARE THE PROPERTY OF WENTWORTH. THE REPRODUCTION, COPYING, OR OTHER USE OF THIS DRAWING WITHOUT WENTWORTH WRITTEN CONSENT IS PROHIBITED AND ANY INFRINGEMENT WILL BE SUBJECT TO LEGAL ACTION.

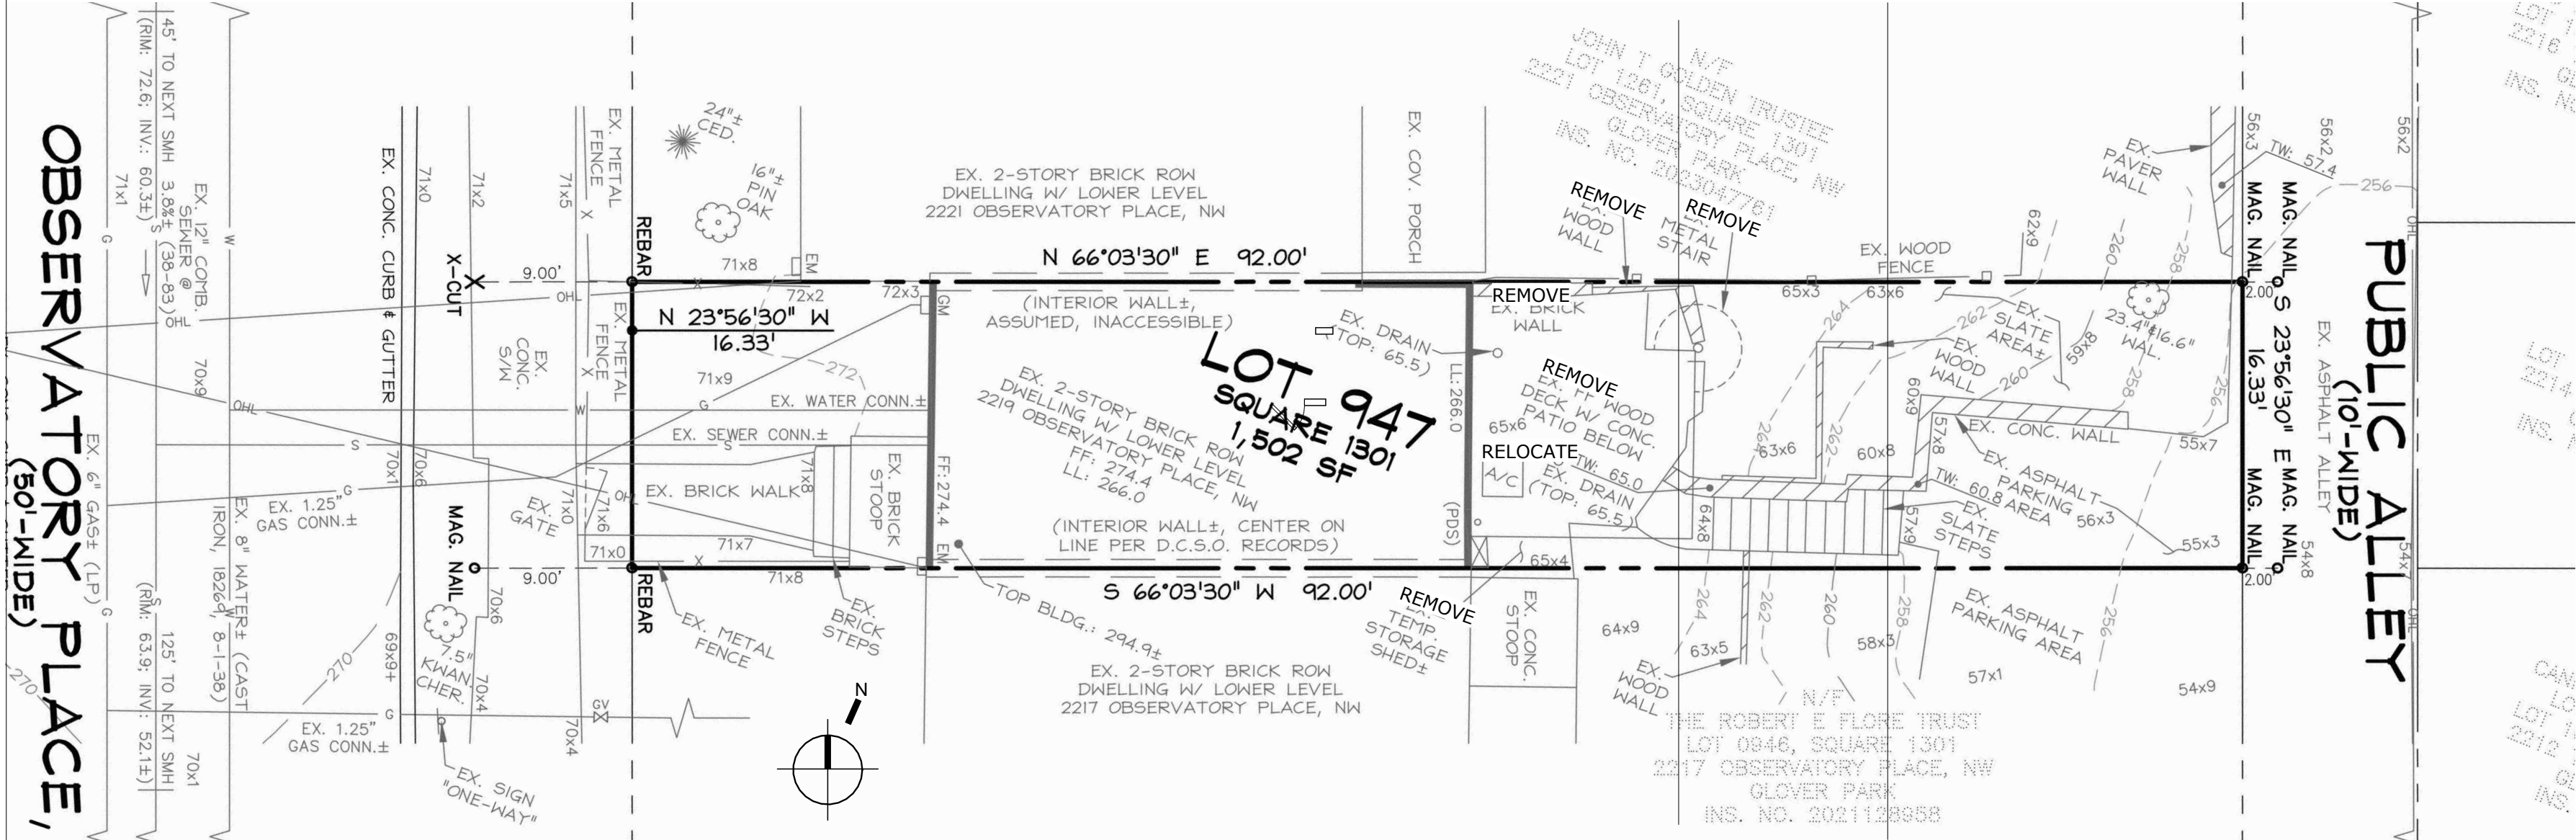

1 Demo Site Plan
1/8" = 1'-0"

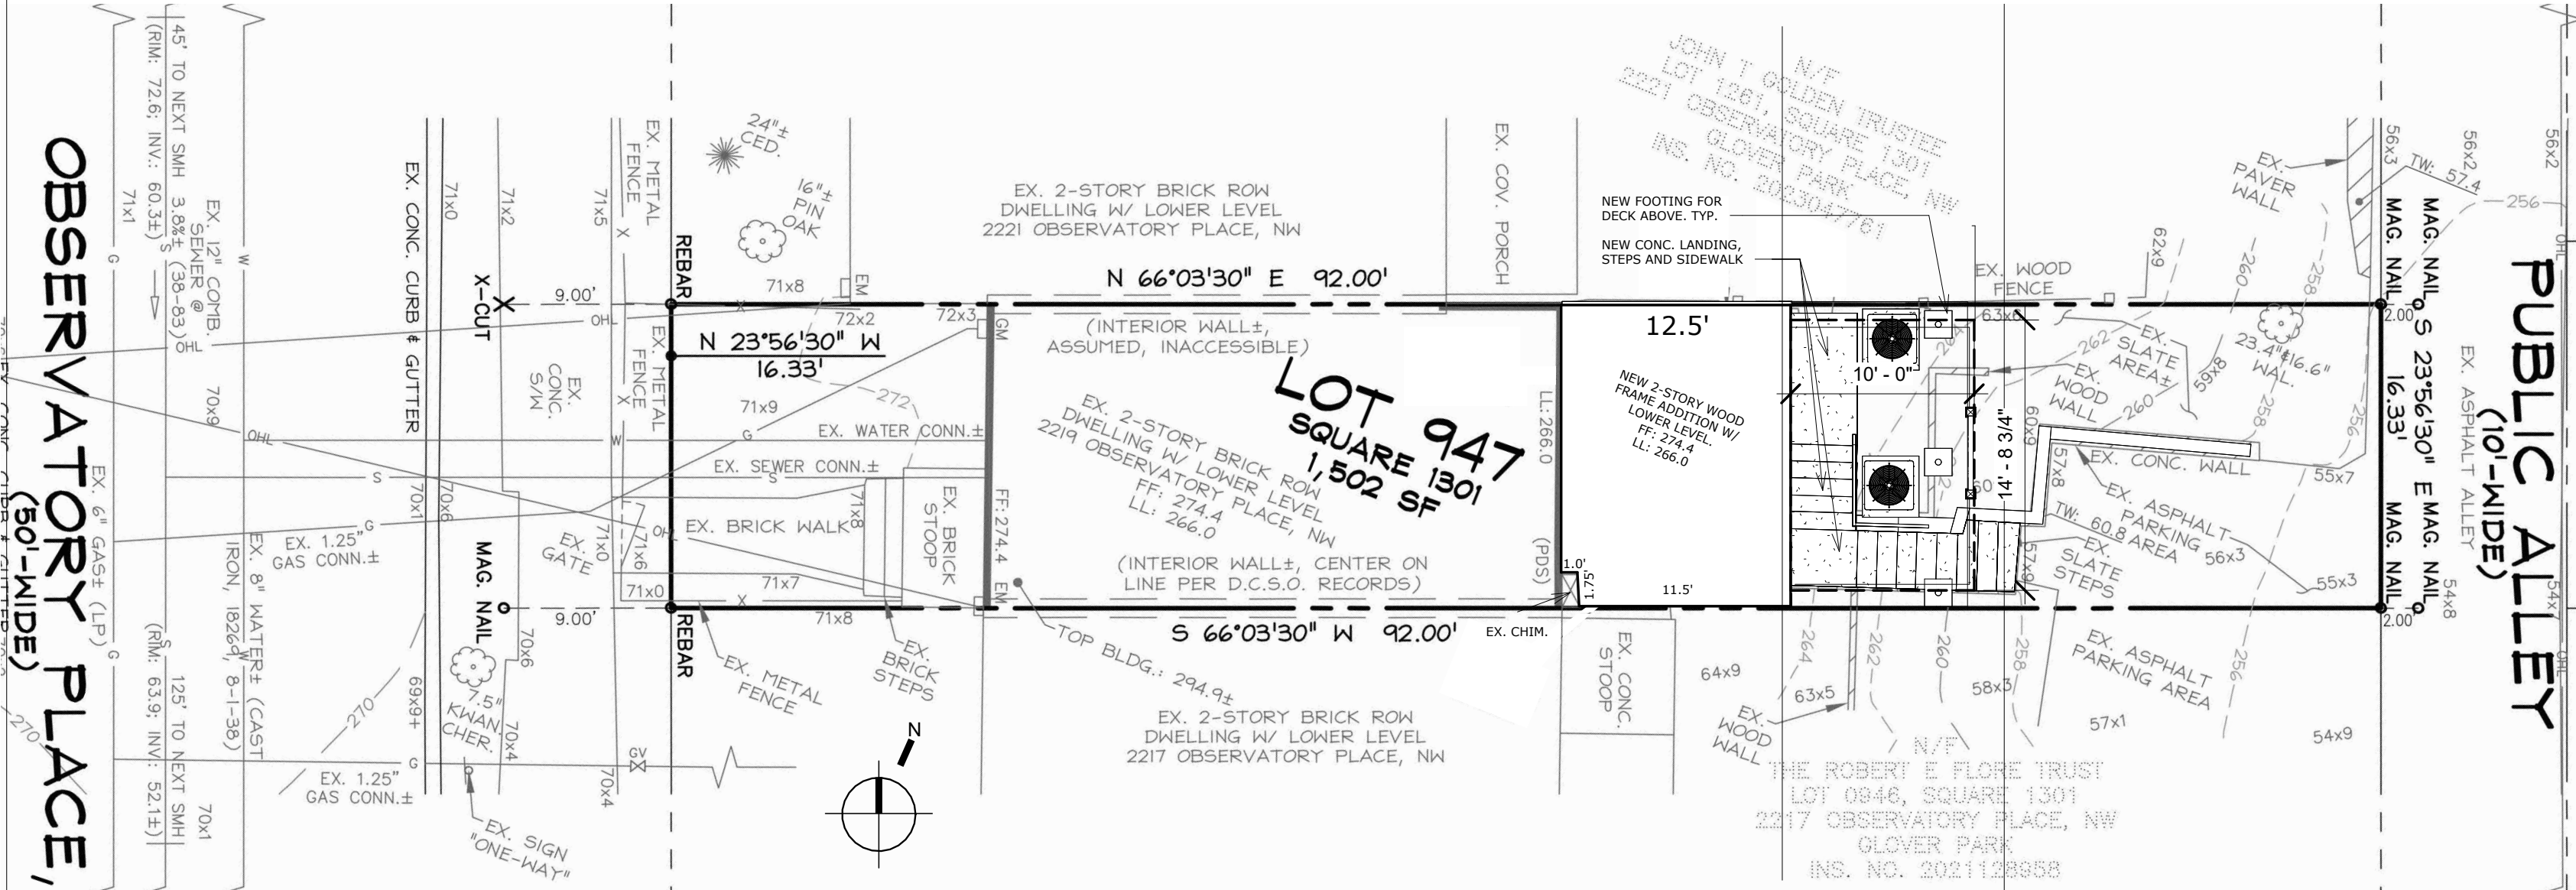

2 Site Plan
1/8" = 1'-0"

NOT FOR
CONSTRUCTION



ARCHITECTURE
INTERIORS
CONSTRUCTION

WENTWORTH

8401 Connecticut Ave., Suite 310

Chevy Chase, Md, 20815

Ph: 240-395-0705

www.wentworthstudio.com

Project Name:
Brynn & Robert Kurtzman Res.


2219 Observatory Place, NW
Washington, DC 20007

Drawing Name:
EXISTING AND PROPOSED SITE PLAN

BZA Submission

Sheet No :
A001

Date Printed:
3/6/2025 10:56:33 AM

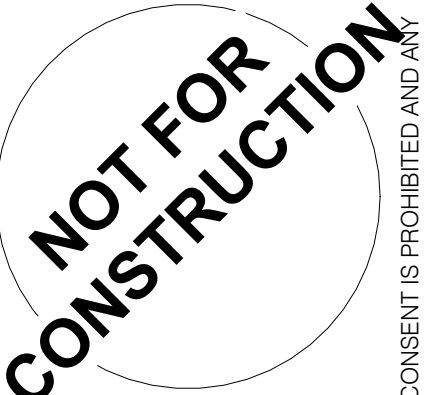

ARCHITECTURE
INTERIORS
CONSTRUCTION

WENTWORTH

8401 Connecticut Ave., Suite 310
Chevy Chase, Md, 20815

Ph: 240-395-0705
www.wentworthstudio.com

Brynn & Robert Kurtzman Res.


2219 Observatory Place, NW
Washington, DC 20007

Drawing Name:
DEMO FLOOR PLANS


Sheet No :
A100
Date Printed:
1/6/2025 10:56:34 AM

BZA Submission


© 2024 THIS DRAWING AND THE DESIGN SHOWN ARE THE PROPERTY OF WENTWORTH. THE REPRODUCTION, COPYING, OR OTHER USE OF THIS DRAWING WITHOUT WENTWORTH WRITTEN CONSENT IS PROHIBITED AND ANY VIOLATION OF THIS PROHIBITION WILL BE SUBJECT TO LEGAL ACTION

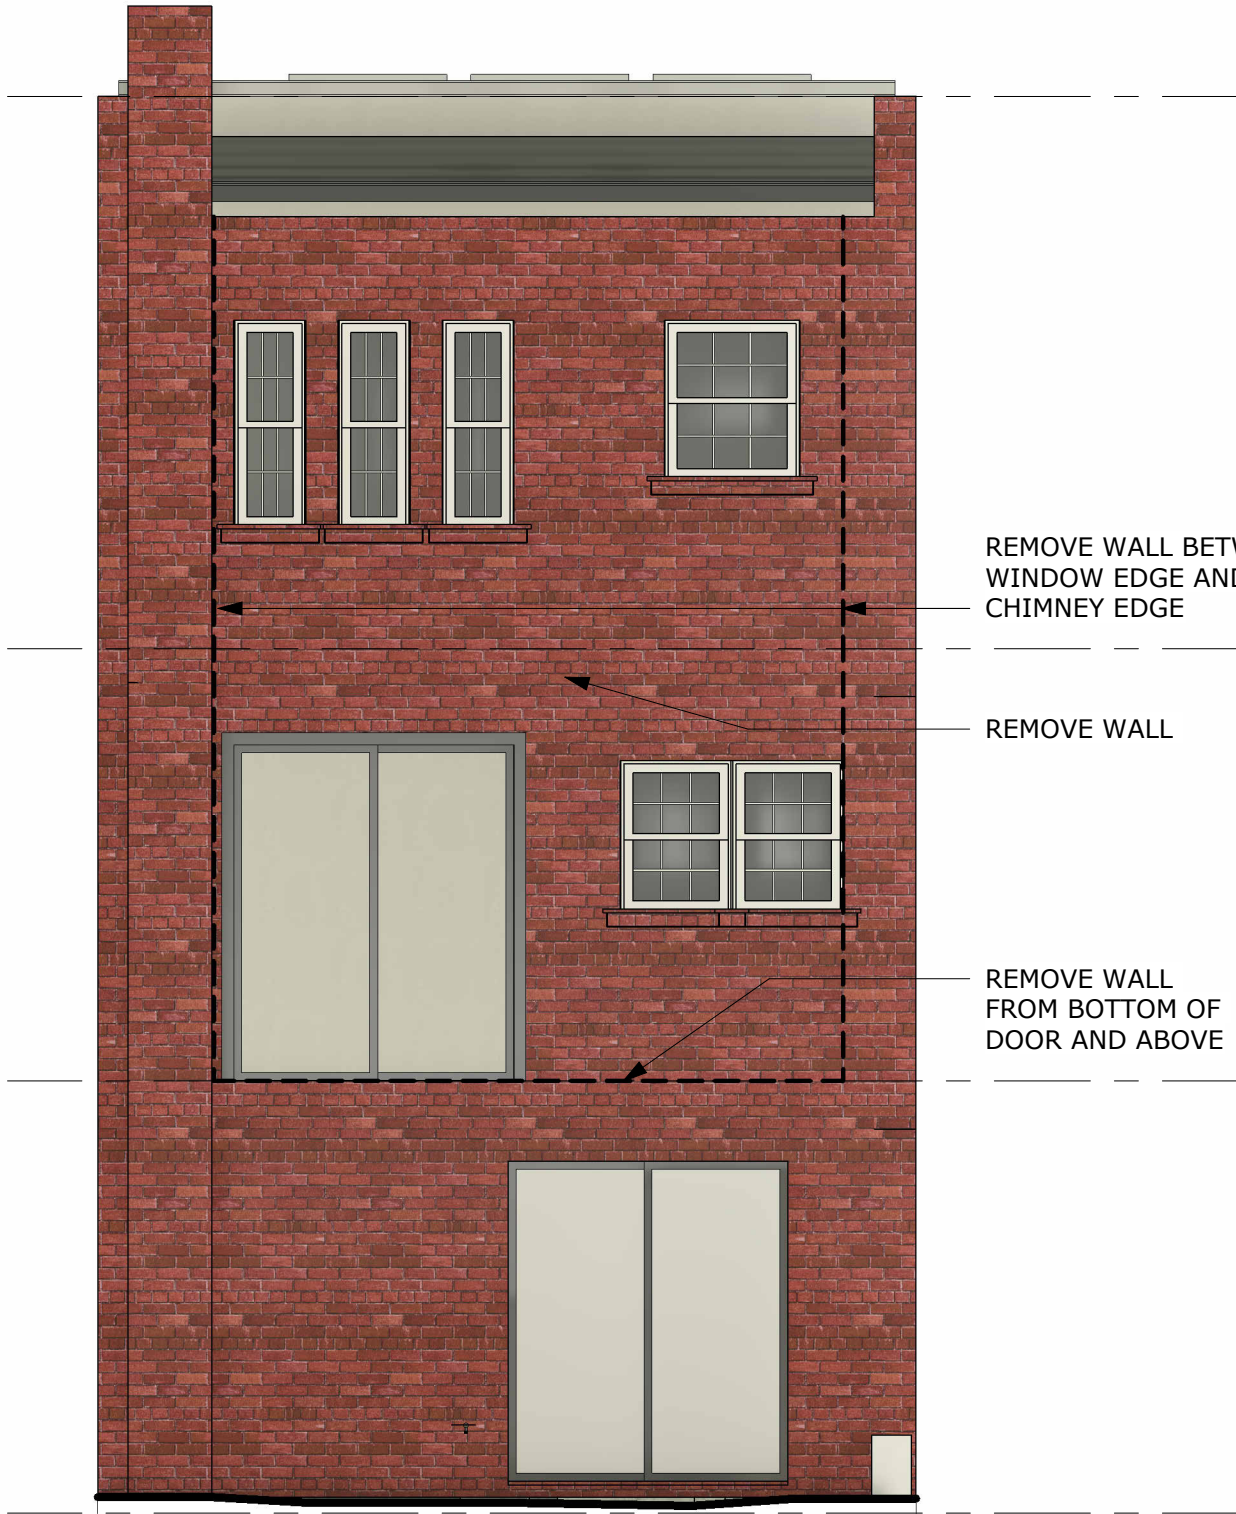

② Ex. East
1/4" = 1'-0"

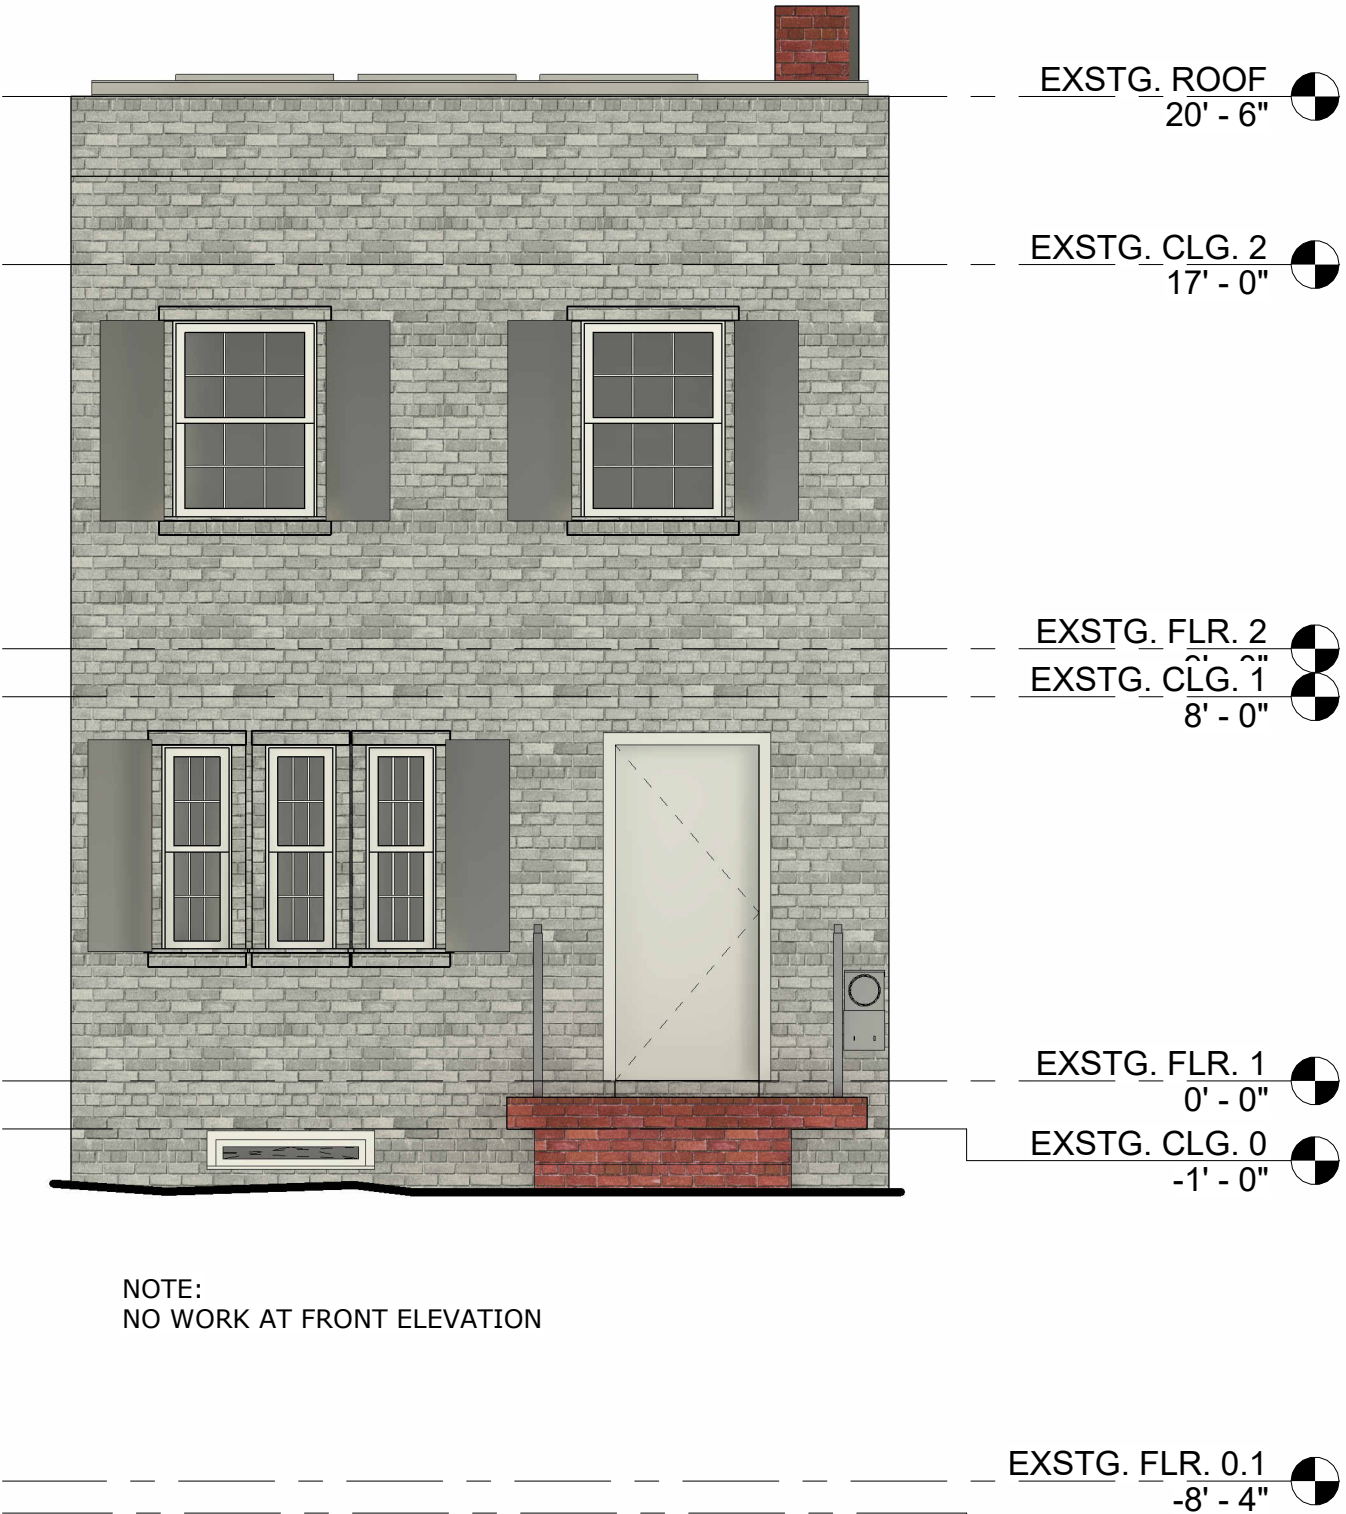

③ Ex. West
1/4" = 1'-0"

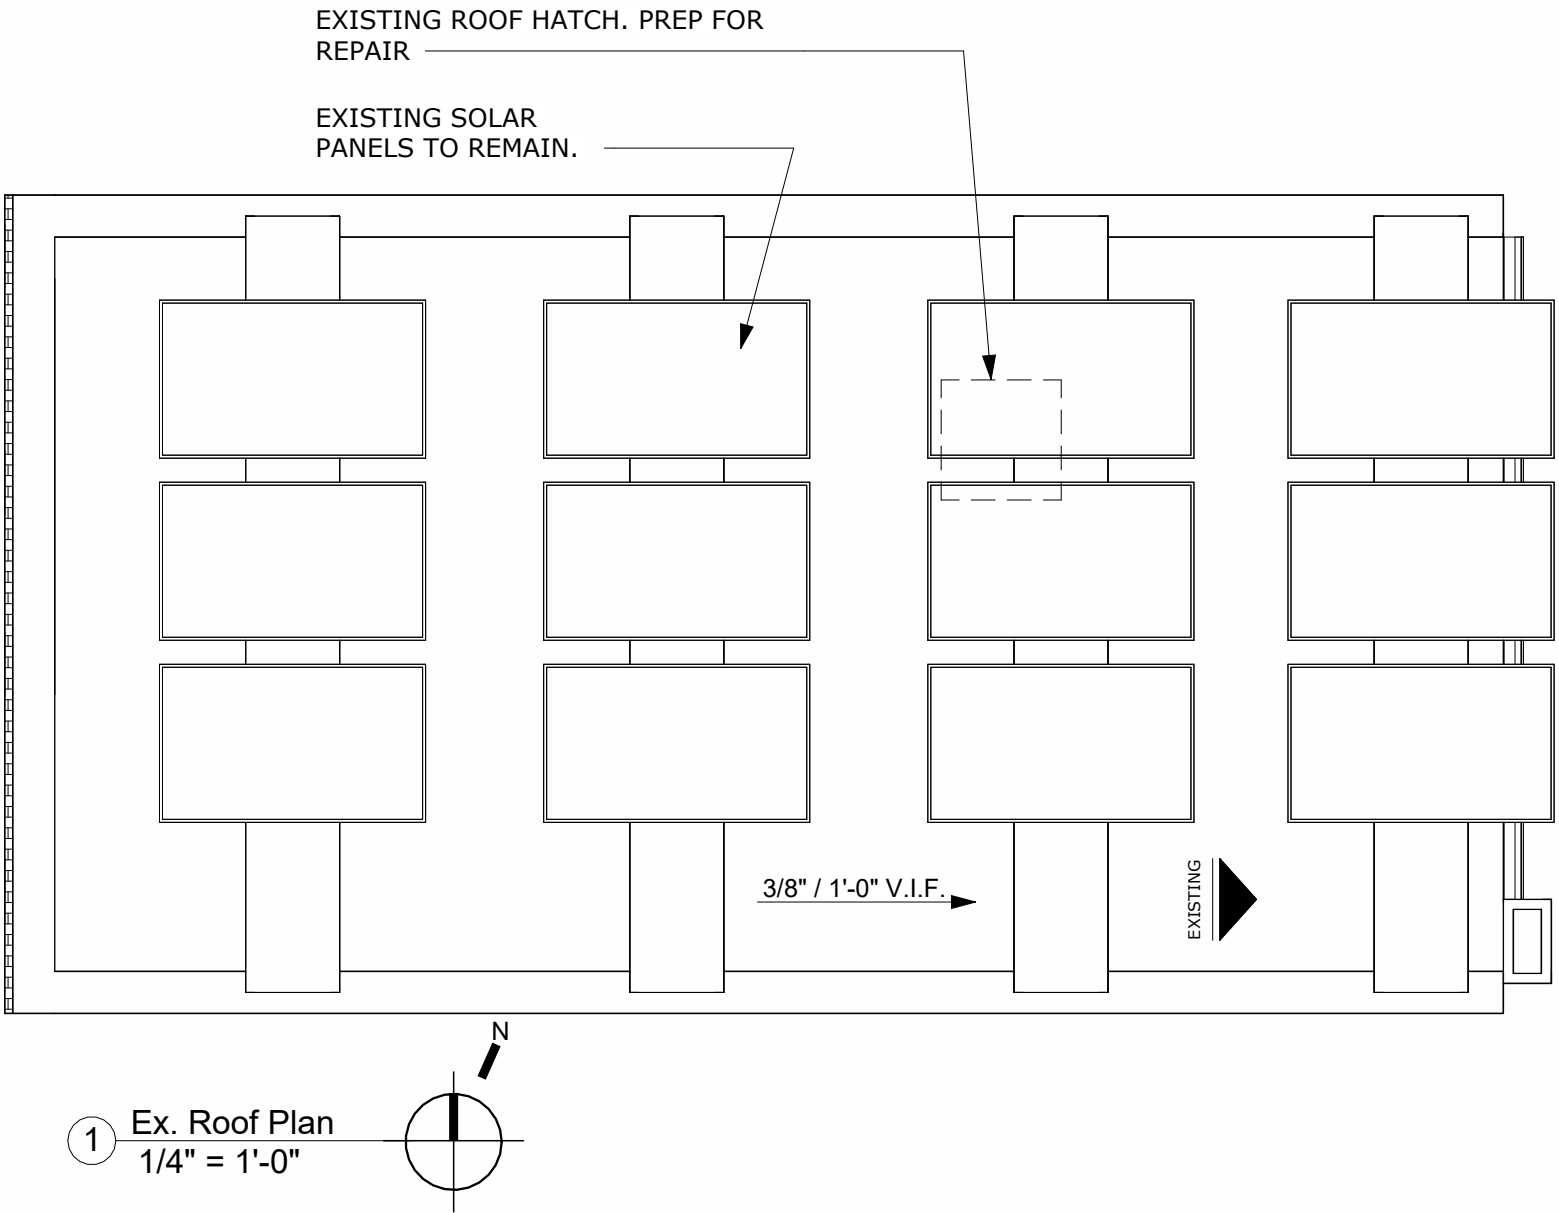

① Ex. Roof Plan
1/4" = 1'-0"

NOT FOR
CONSTRUCTION



ARCHITECTURE
INTERIORS
CONSTRUCTION

WENTWORTH

8401 Connecticut Ave., Suite 310
Chevy Chase, Md, 20815
Ph: 240-395-0705
www.wentworthstudio.com

Project Name:
Brynn & Robert Kurtzman Res.

2219 Observatory Place, NW
Washington, DC 20007

Drawing Name:
DEMO ROOF PLAN AND ELEVATIONS

BZA Submission

Sheet No :
A101
Date Printed:
3/6/2025 10:56:43 AM

NOT FOR
CONSTRUCTION



ARCHITECTURE
INTERIORS
CONSTRUCTION

WENTWORTH

8401 Connecticut Ave., Suite 310
Chevy Chase, Md, 20815

Ph: 240-395-0705
www.wentworthstudio.com

Project Name:
Brynn & Robert Kurtzman Res.

2219 Observatory Place, NW
Washington, DC 20007


Drawing Name:
BASEMENT & FIRST FLOOR PLANS

Sheet No :
A102
Date Printed:
3/6/2025 10:56:45 AM

FINISHES LEGEND




ROOM NAME	NUMBER
BASE FINISH	
FLOOR FINISH	
WALL FINISH	
CEILING FINISH	

NW NO WORK
PW PATCH WORK
ME MATCH EXISTING
RE REFINISH TO NEW
B1 INSTALL BASE BOARD
HW INSTALL HARD WOOD FLOOR
CT INSTALL CERAMIC TILE FLOOR
P/CT INSTALL CERAMIC TILE WALL AND PAINT
P 1 PAINT ROOM
C 1 PAINT CEILING
S1 INSTALL CEMENT SIDING
TX INSTALL COMPOSITE FLOOR

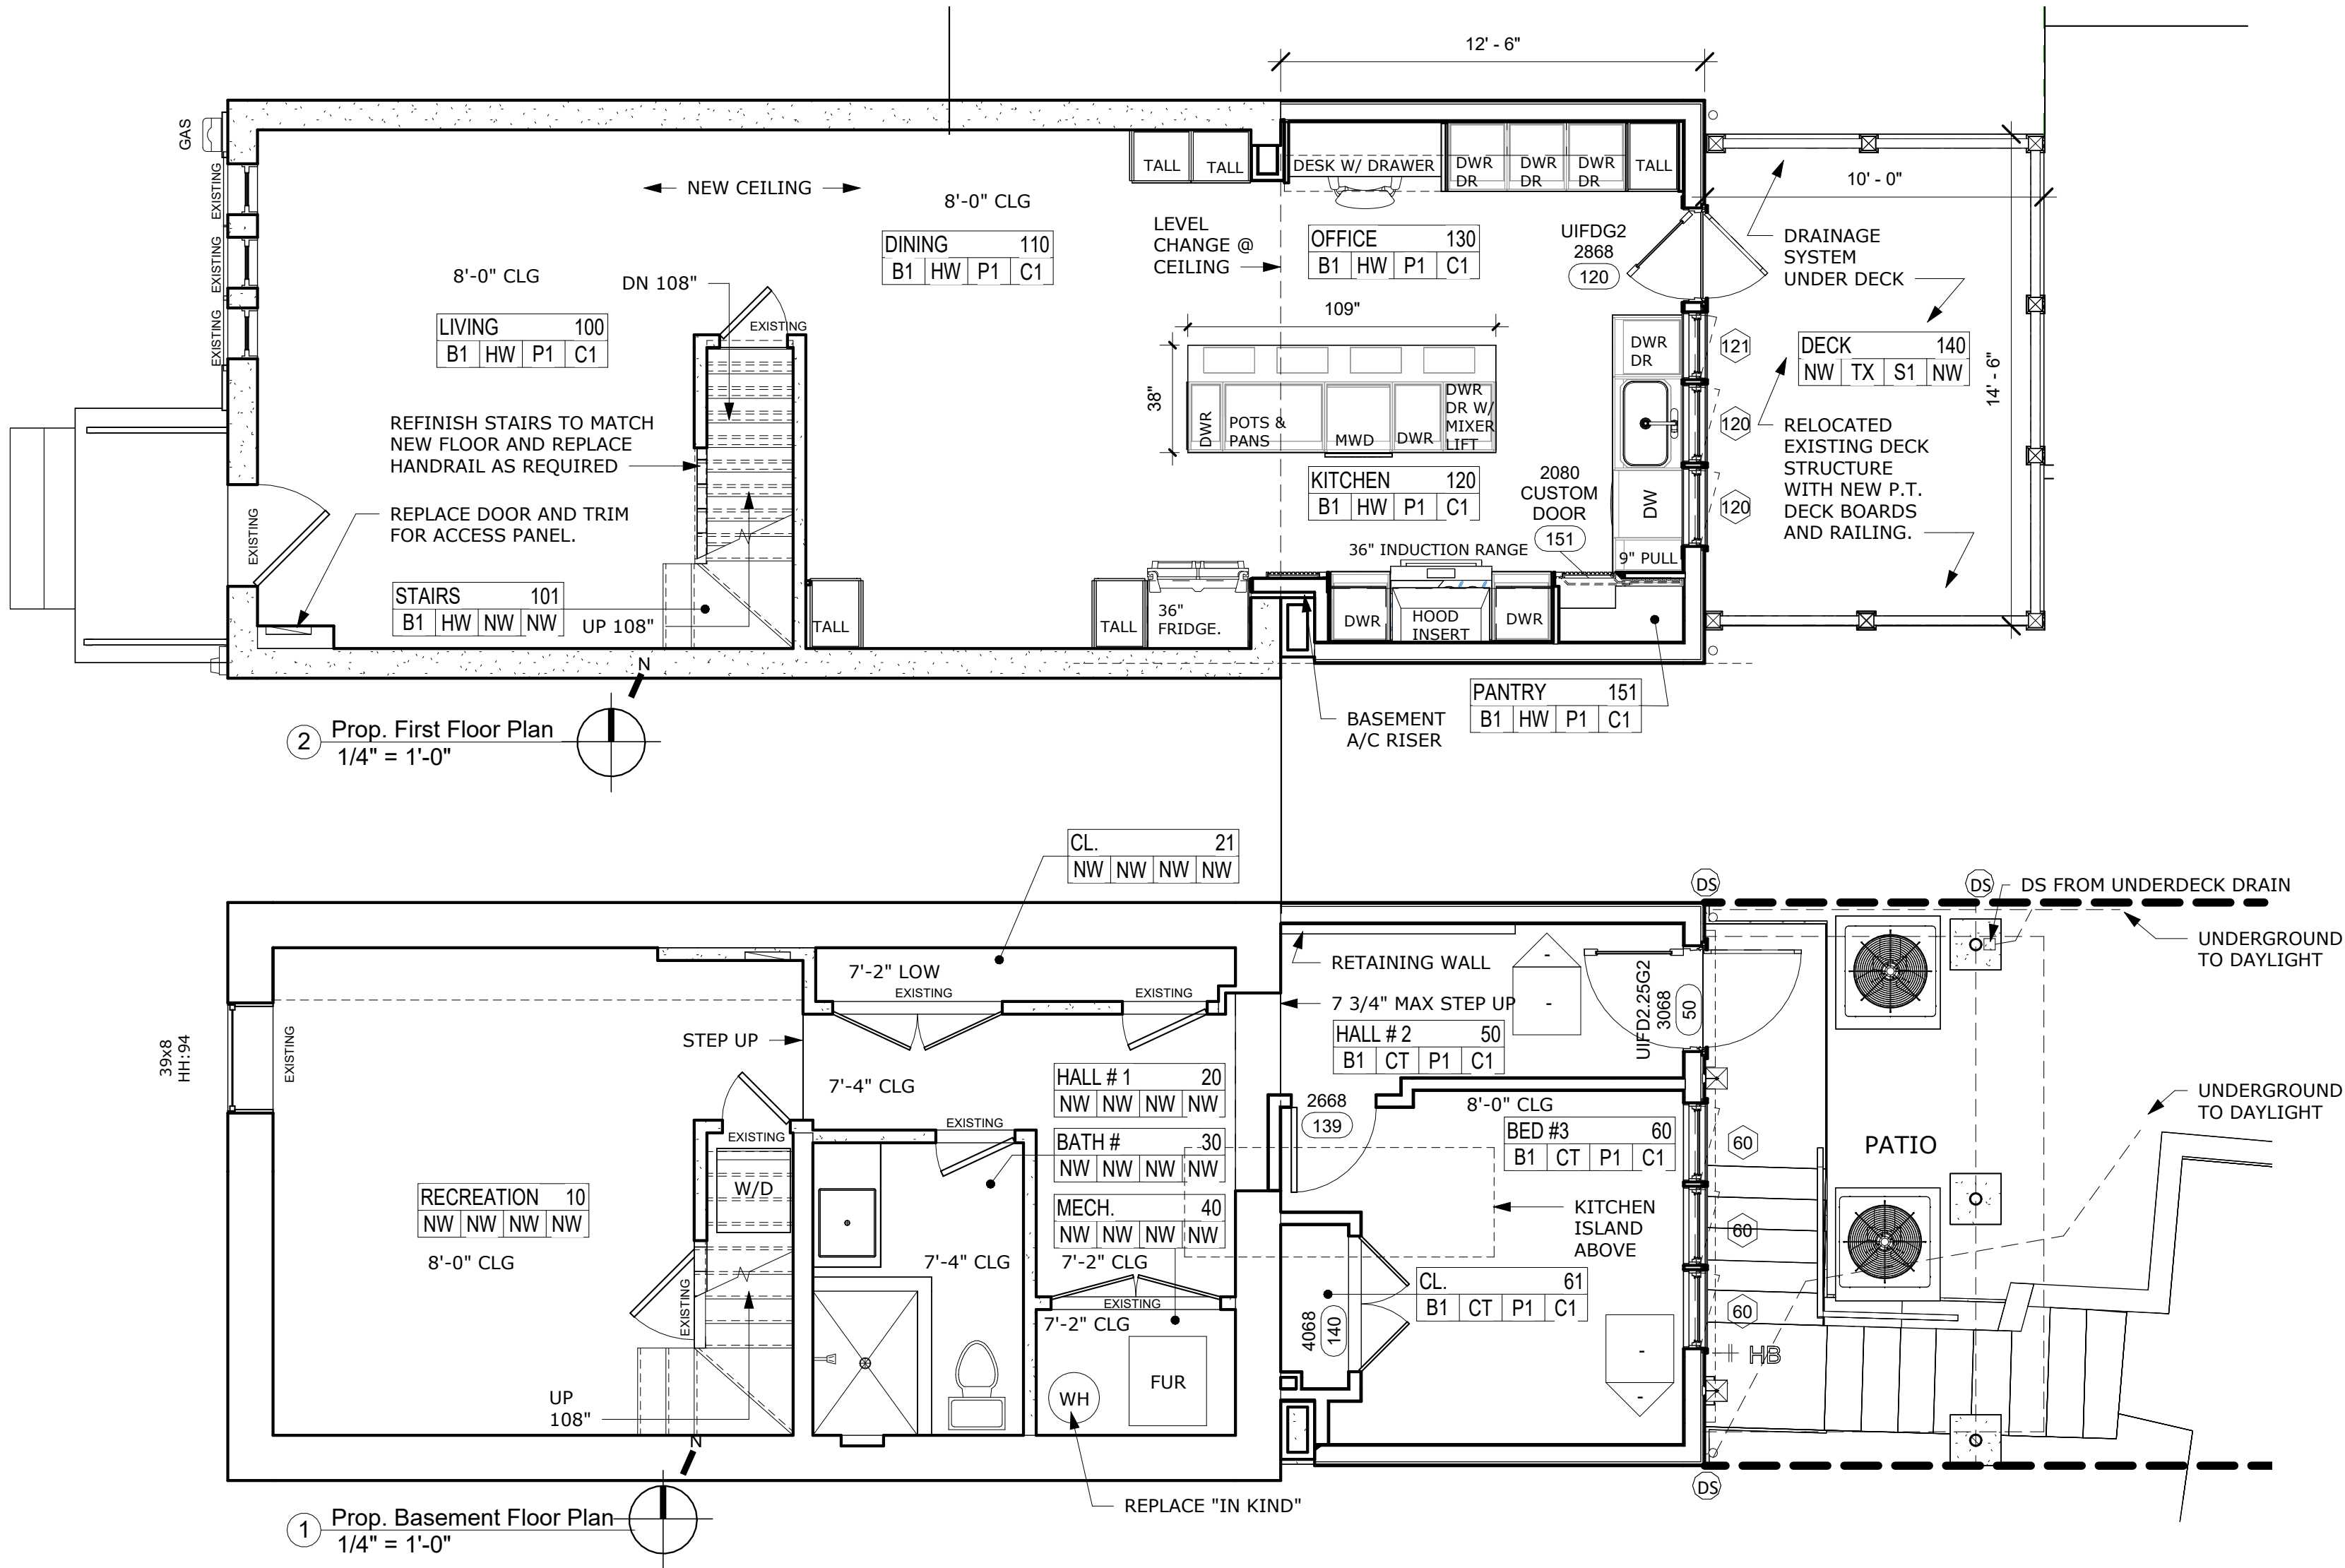

BZA Submission

© 2024 THIS DRAWING AND THE DESIGN SHOWN ARE THE PROPERTY OF WENTWORTH. THE REPRODUCTION, COPYING, OR OTHER USE OF THIS DRAWING WITHOUT WENTWORTH WRITTEN CONSENT IS PROHIBITED AND ANY INFRINGEMENT WILL BE SUBJECT TO LEGAL ACTION.

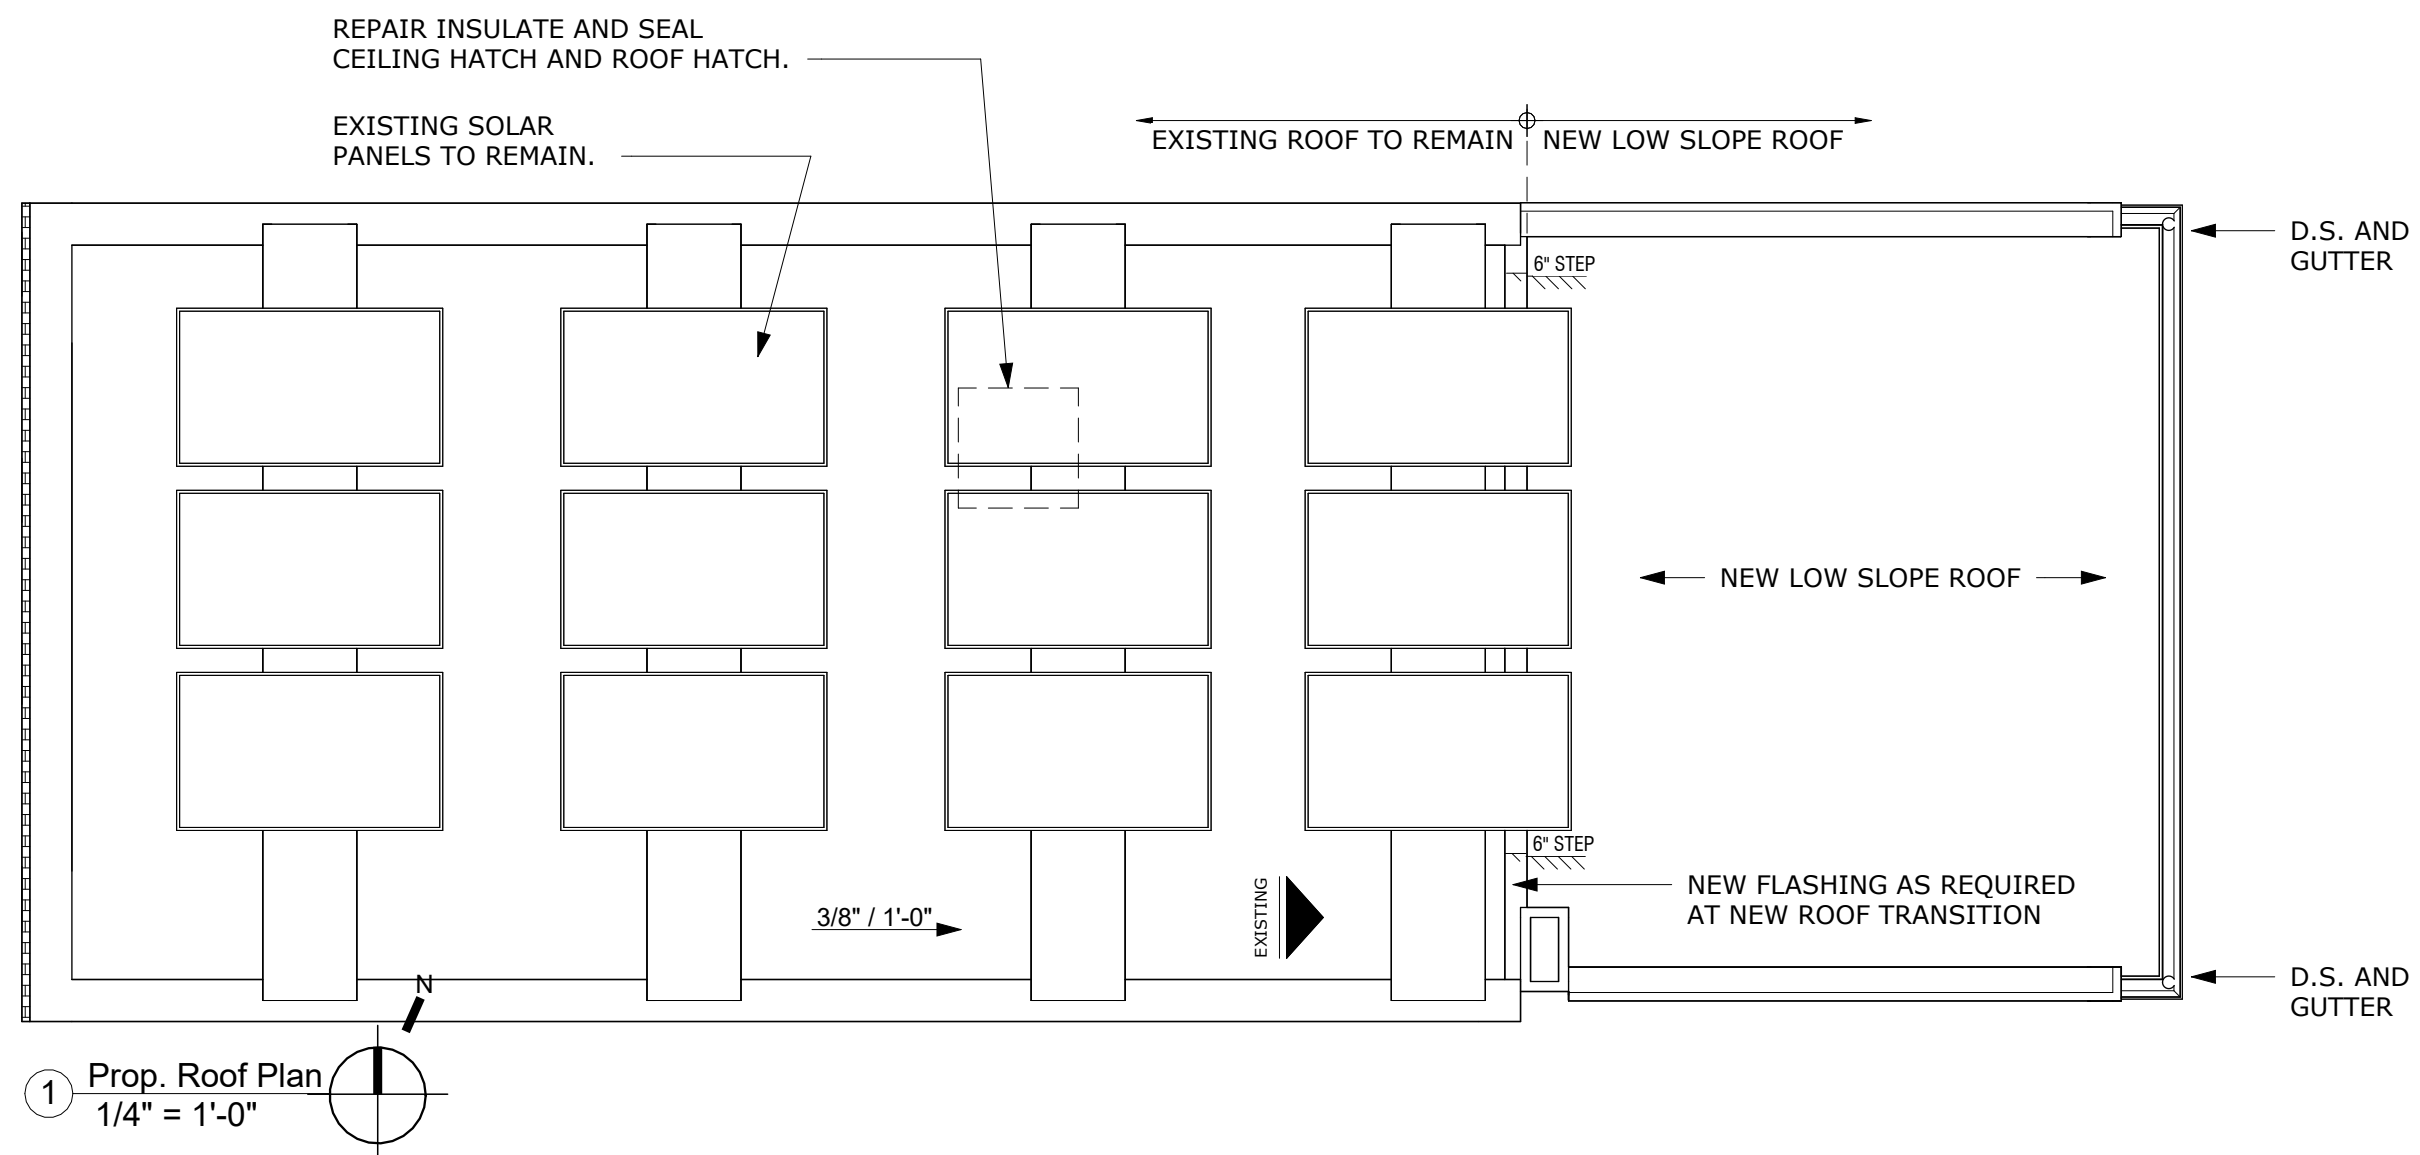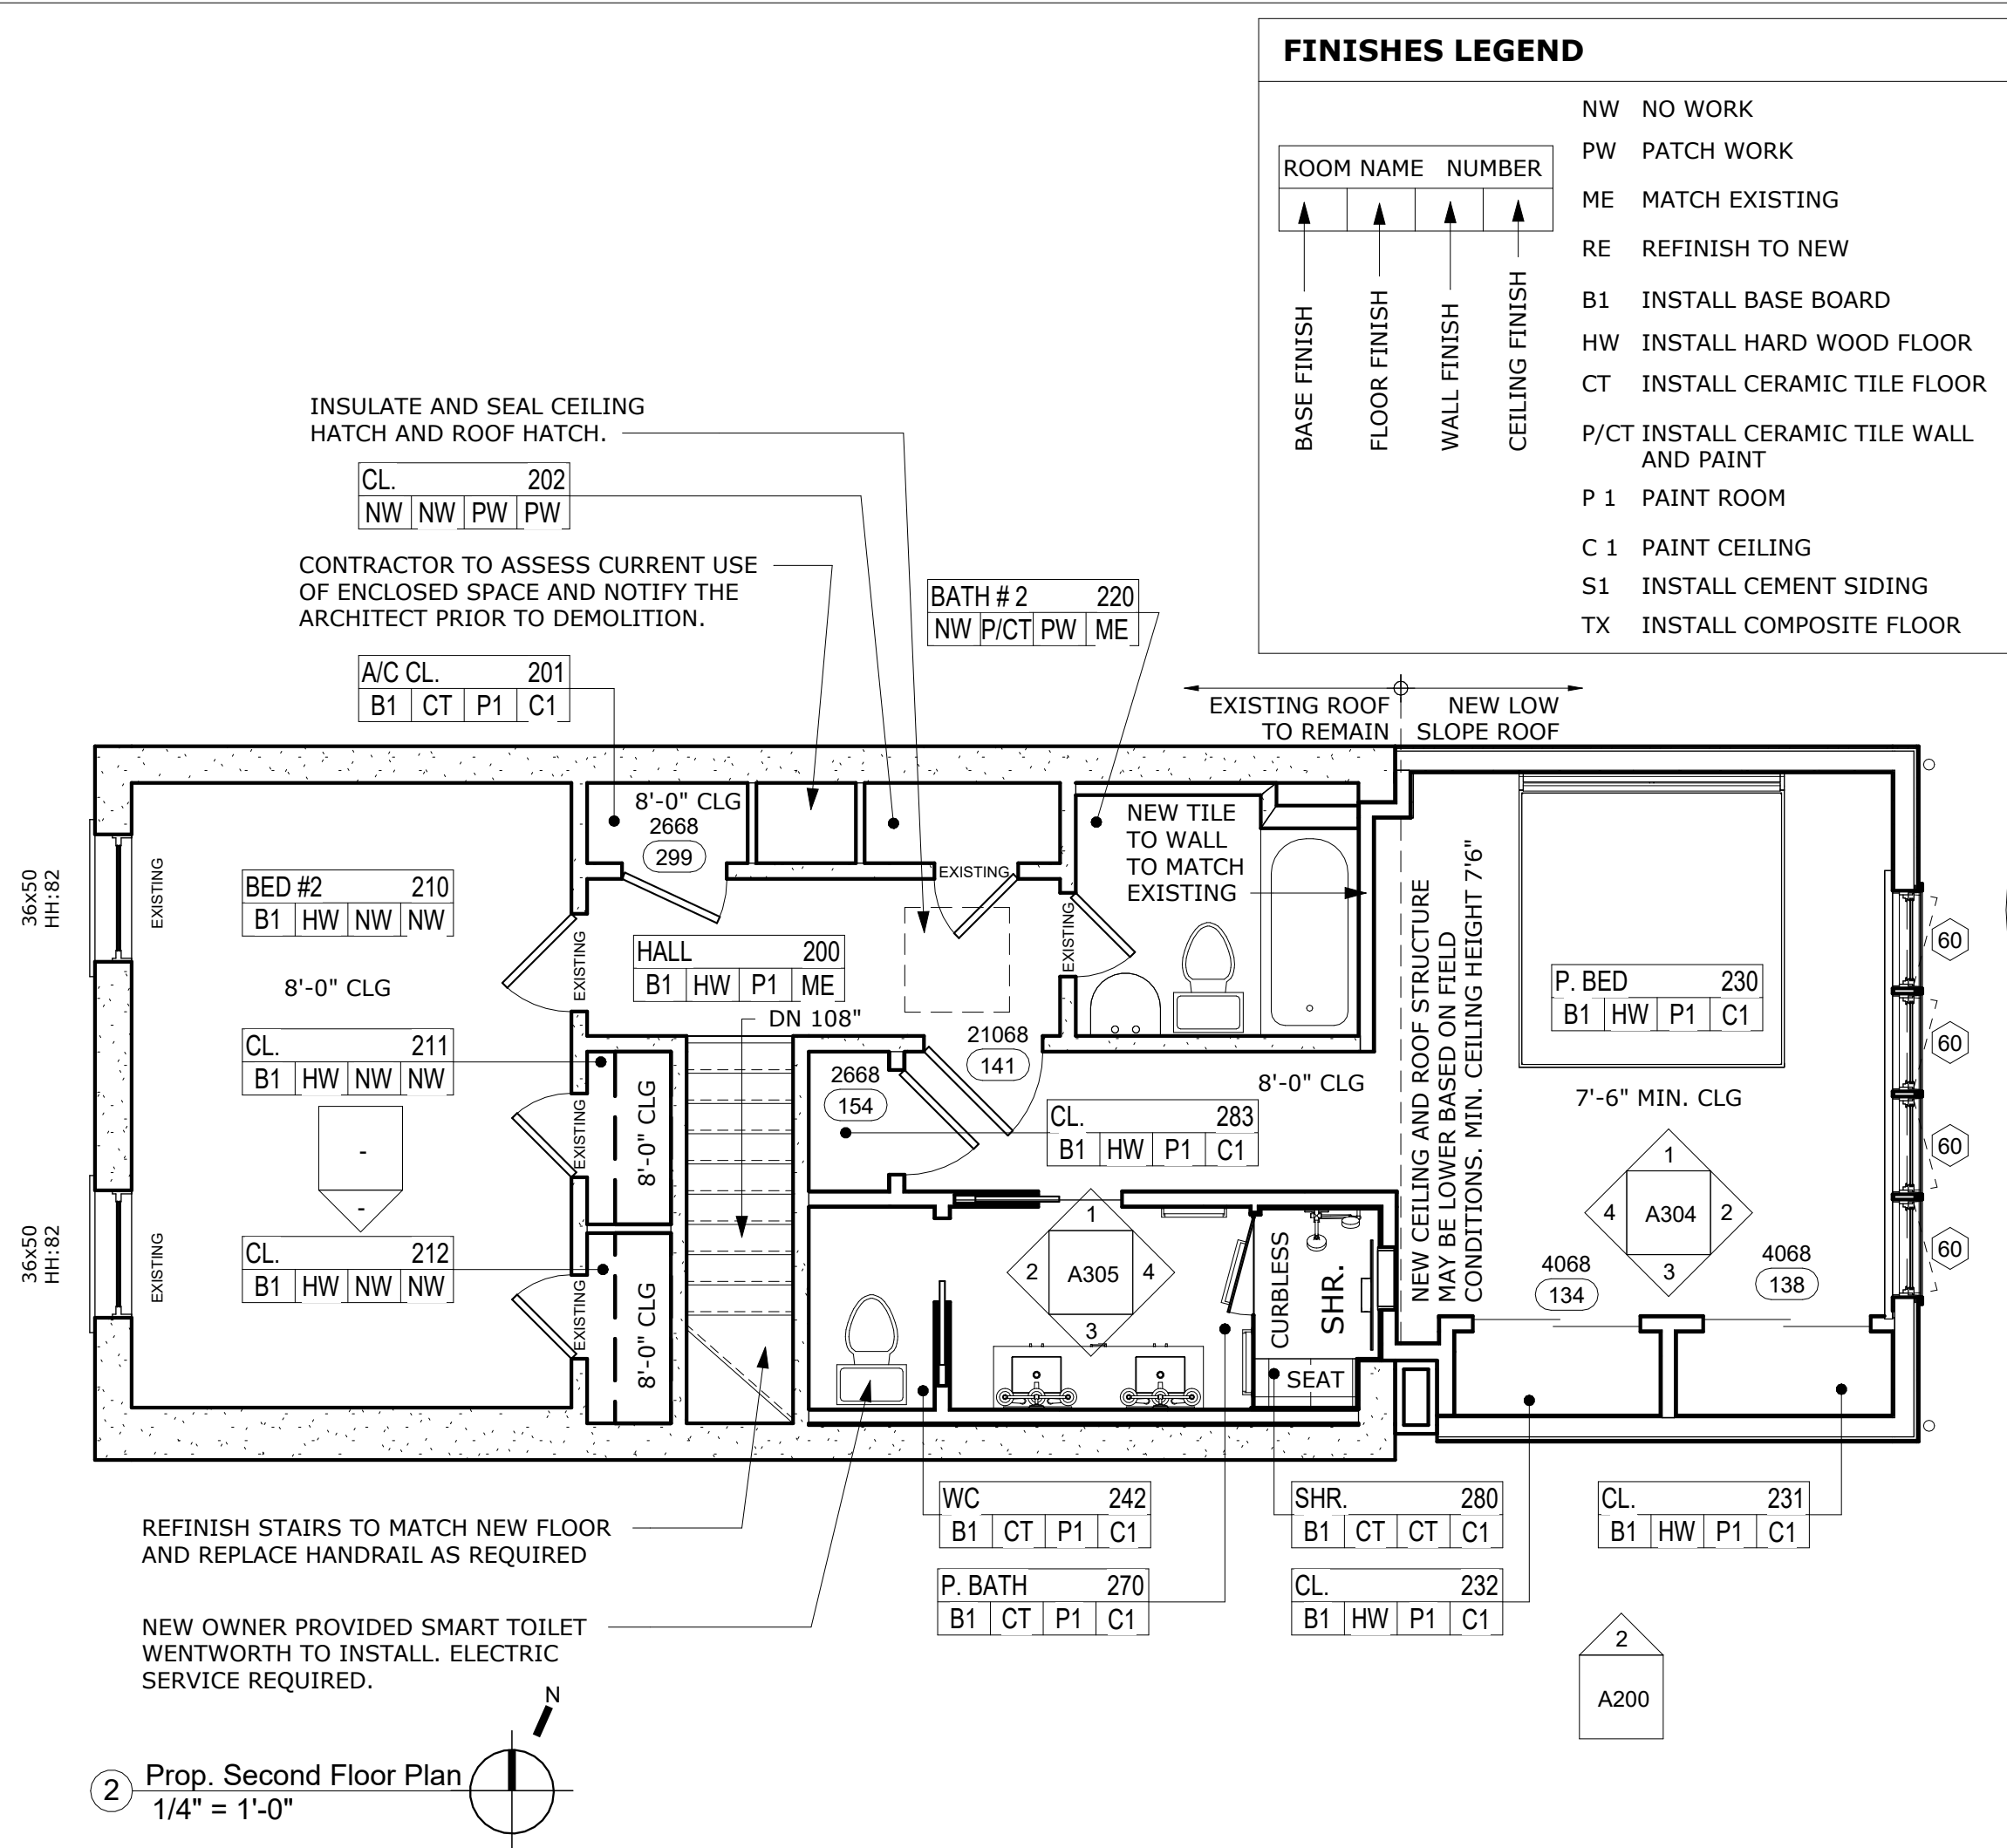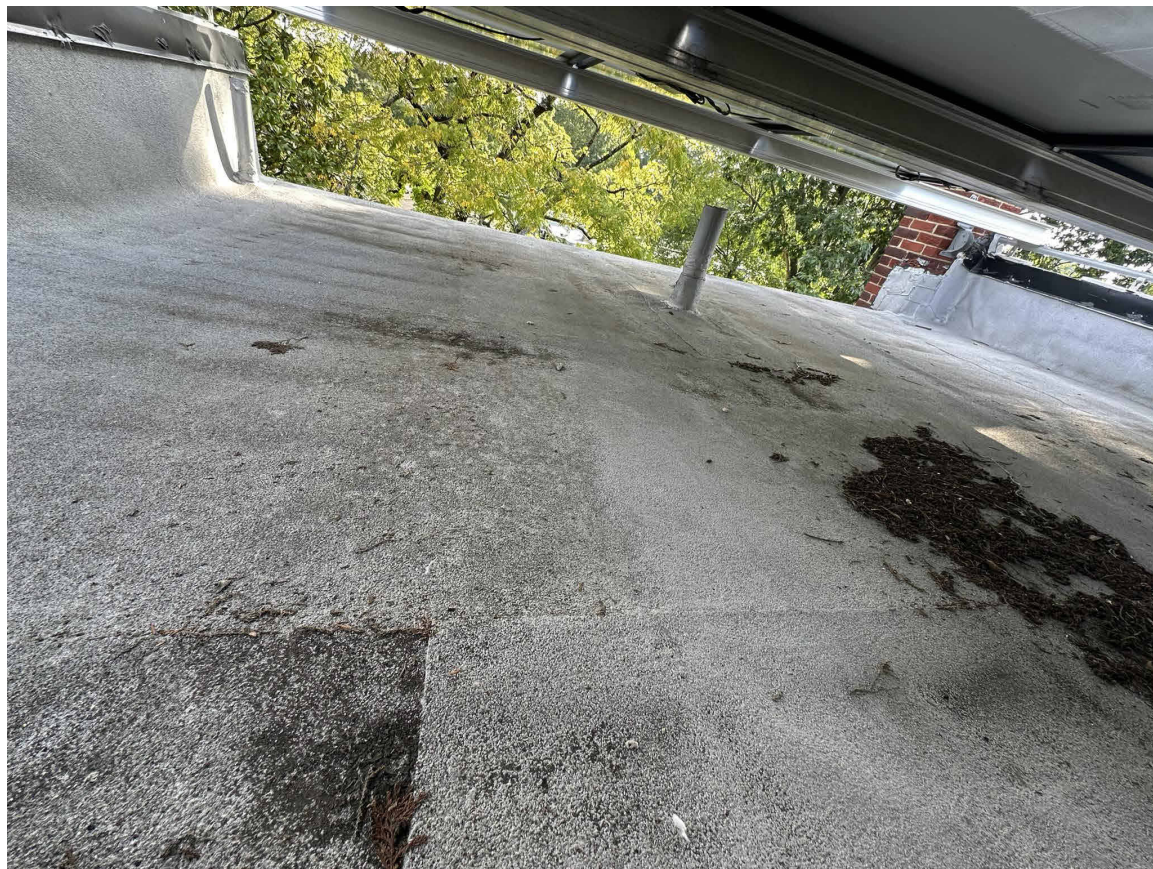

BZA Submission

© 2024 THIS DRAWING AND THE DESIGN SHOWN ARE UNLAWFUL INFRINGEMENT WILL BE SUBJECT TO LEGAL ACTION.

Project Name:

Brynn & Robert Kurtzman Res.

2219 Observatory Place, NW
Washington, DC 20007

Drawing Name:

2ND FLOOR & ROOF PLANS

WENTWORTH

8401 Connecticut Ave., Suite 310
Chevy Chase, Md, 20815

Ph: 240-395-0705


www.wentworthstudio.com



WENTWORTH

ARCHITECTURE
INTERIORS
CONSTRUCTION

**NOT FOR
CONSTRUCTION**

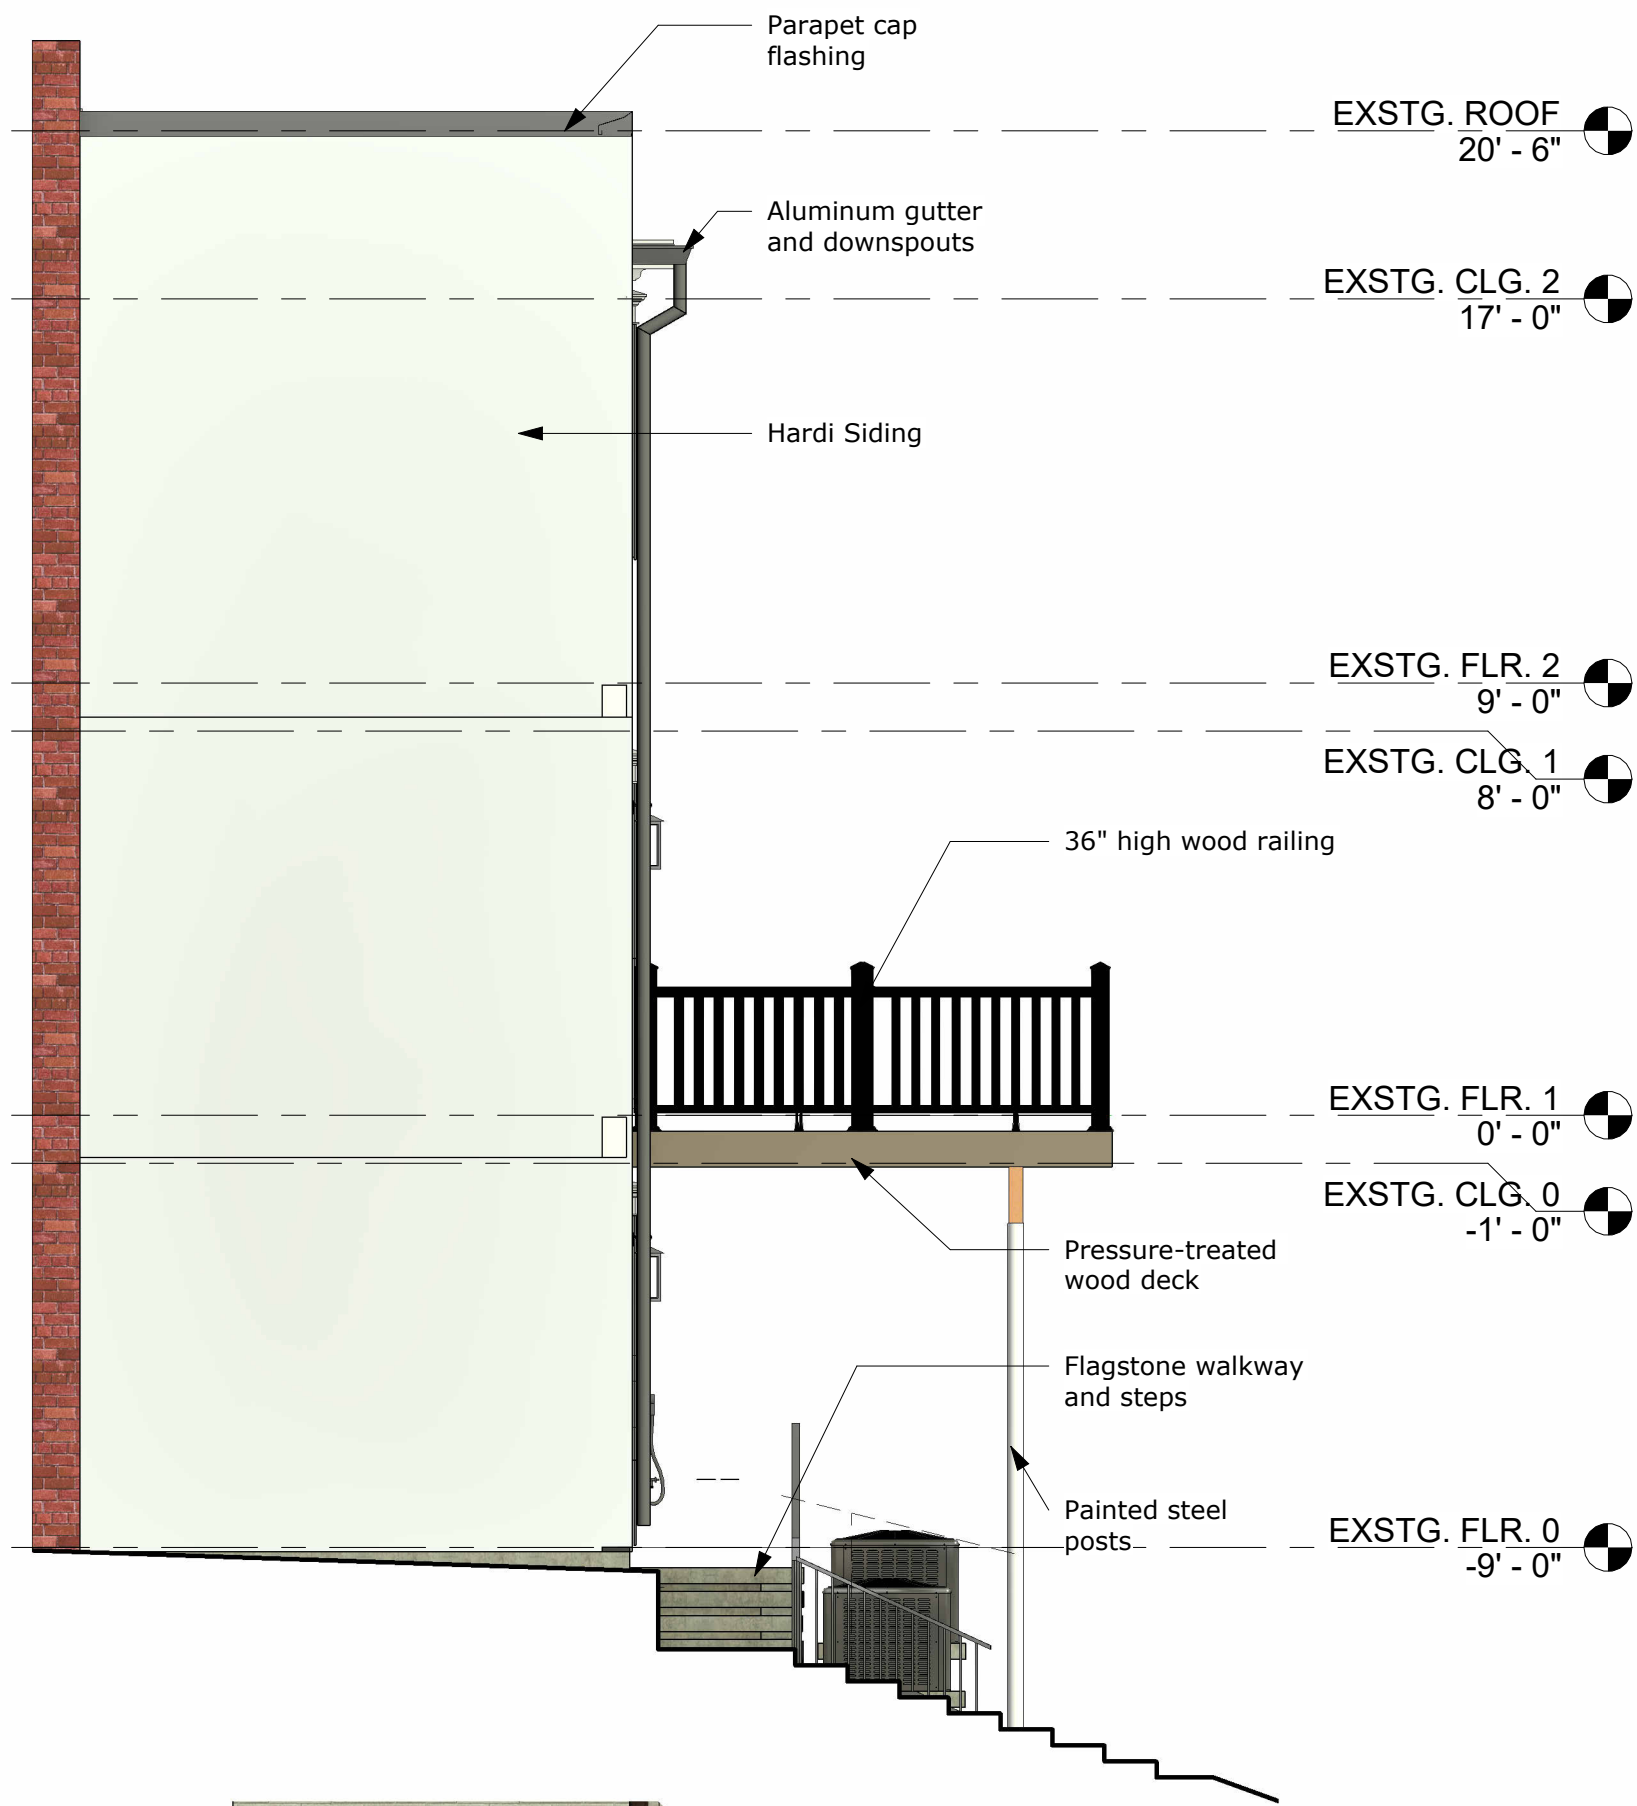

② South Elevation
1/4" = 1'-0"



① East Elevation
1/4" = 1'-0"

③ North Elevation
1/4" = 1'-0"

NOT FOR
CONSTRUCTION



ARCHITECTURE
INTERIORS
CONSTRUCTION


WENTWORTH
8401 Connecticut Ave., Suite 310
Chevy Chase, Md, 20815
Ph: 240-395-0705
www.wentworthstudio.com

Project Name:
Brynn & Robert Kurtzman Res.
2219 Observatory Place, NW
Washington, DC 20007
Drawing Name:
EXTERIOR ELEVATIONS

Sheet No :
A200
Date Printed:
3/6/2025 10:56:52 AM

BZA Submission

© 2024 THIS DRAWING AND THE DESIGN SHOWN ARE THE PROPERTY OF WENTWORTH. THE REPRODUCTION, COPYING, OR OTHER USE OF THIS DRAWING WITHOUT WENTWORTH WRITTEN CONSENT IS PROHIBITED AND ANY INFRINGEMENT WILL BE SUBJECT TO LEGAL ACTION.

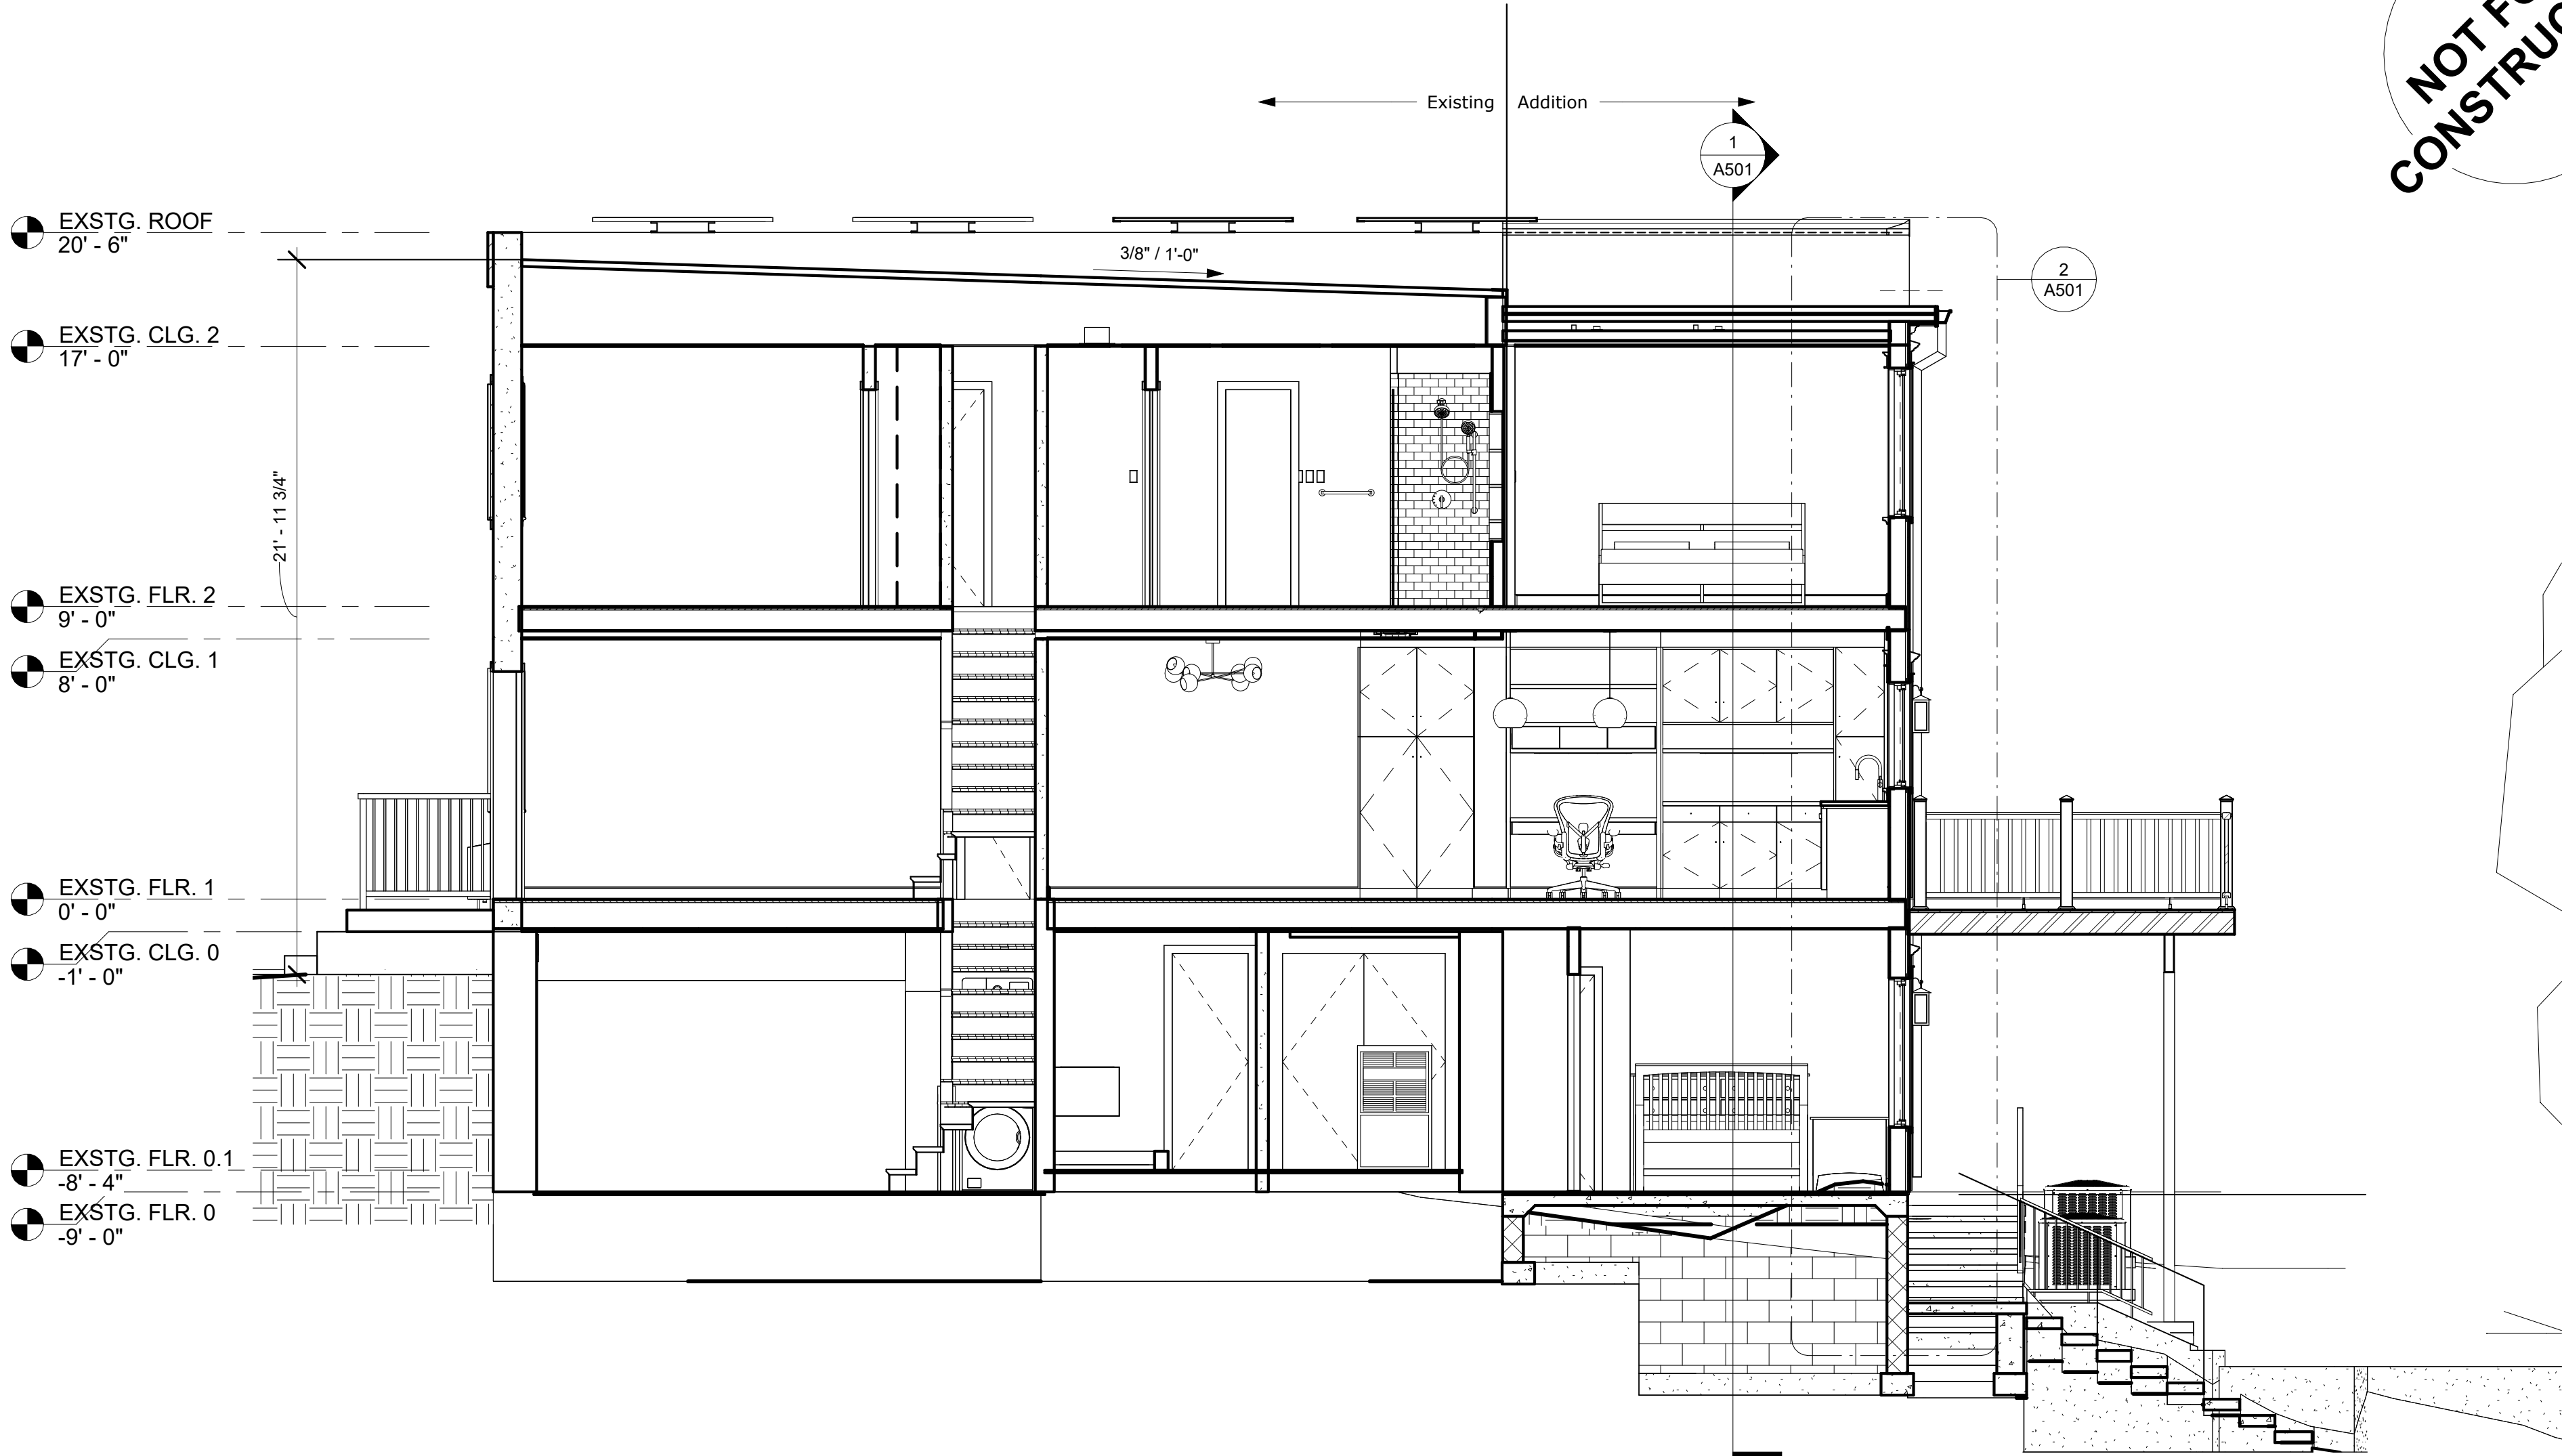

1 Section 4
1/4" = 1'-0"

NOT FOR
CONSTRUCTION



ARCHITECTURE
INTERIORS
CONSTRUCTION

WENTWORTH

8401 Connecticut Ave., Suite 310
Chevy Chase, Md, 20815

Ph: 240-395-0705
www.wentworthstudio.com

Project Name:
Brynn & Robert Kurtzman Res.

2219 Observatory Place, NW
Washington, DC 20007

Drawing Name:
LONGITUDINAL SECTIONS


BZA Submission

© 2024 THIS DRAWING AND THE DESIGN SHOWN ARE THE PROPERTY OF WENTWORTH. THE REPRODUCTION, COPYING, OR OTHER USE OF THIS DRAWING WITHOUT WENTWORTH WRITTEN CONSENT IS PROHIBITED AND ANY INFRINGEMENT WILL BE SUBJECT TO LEGAL ACTION.

Sheet No :
A500

Date Printed:
3/6/2025 10:56:53 AM

1 Section 10
1/4" = 1'-0"

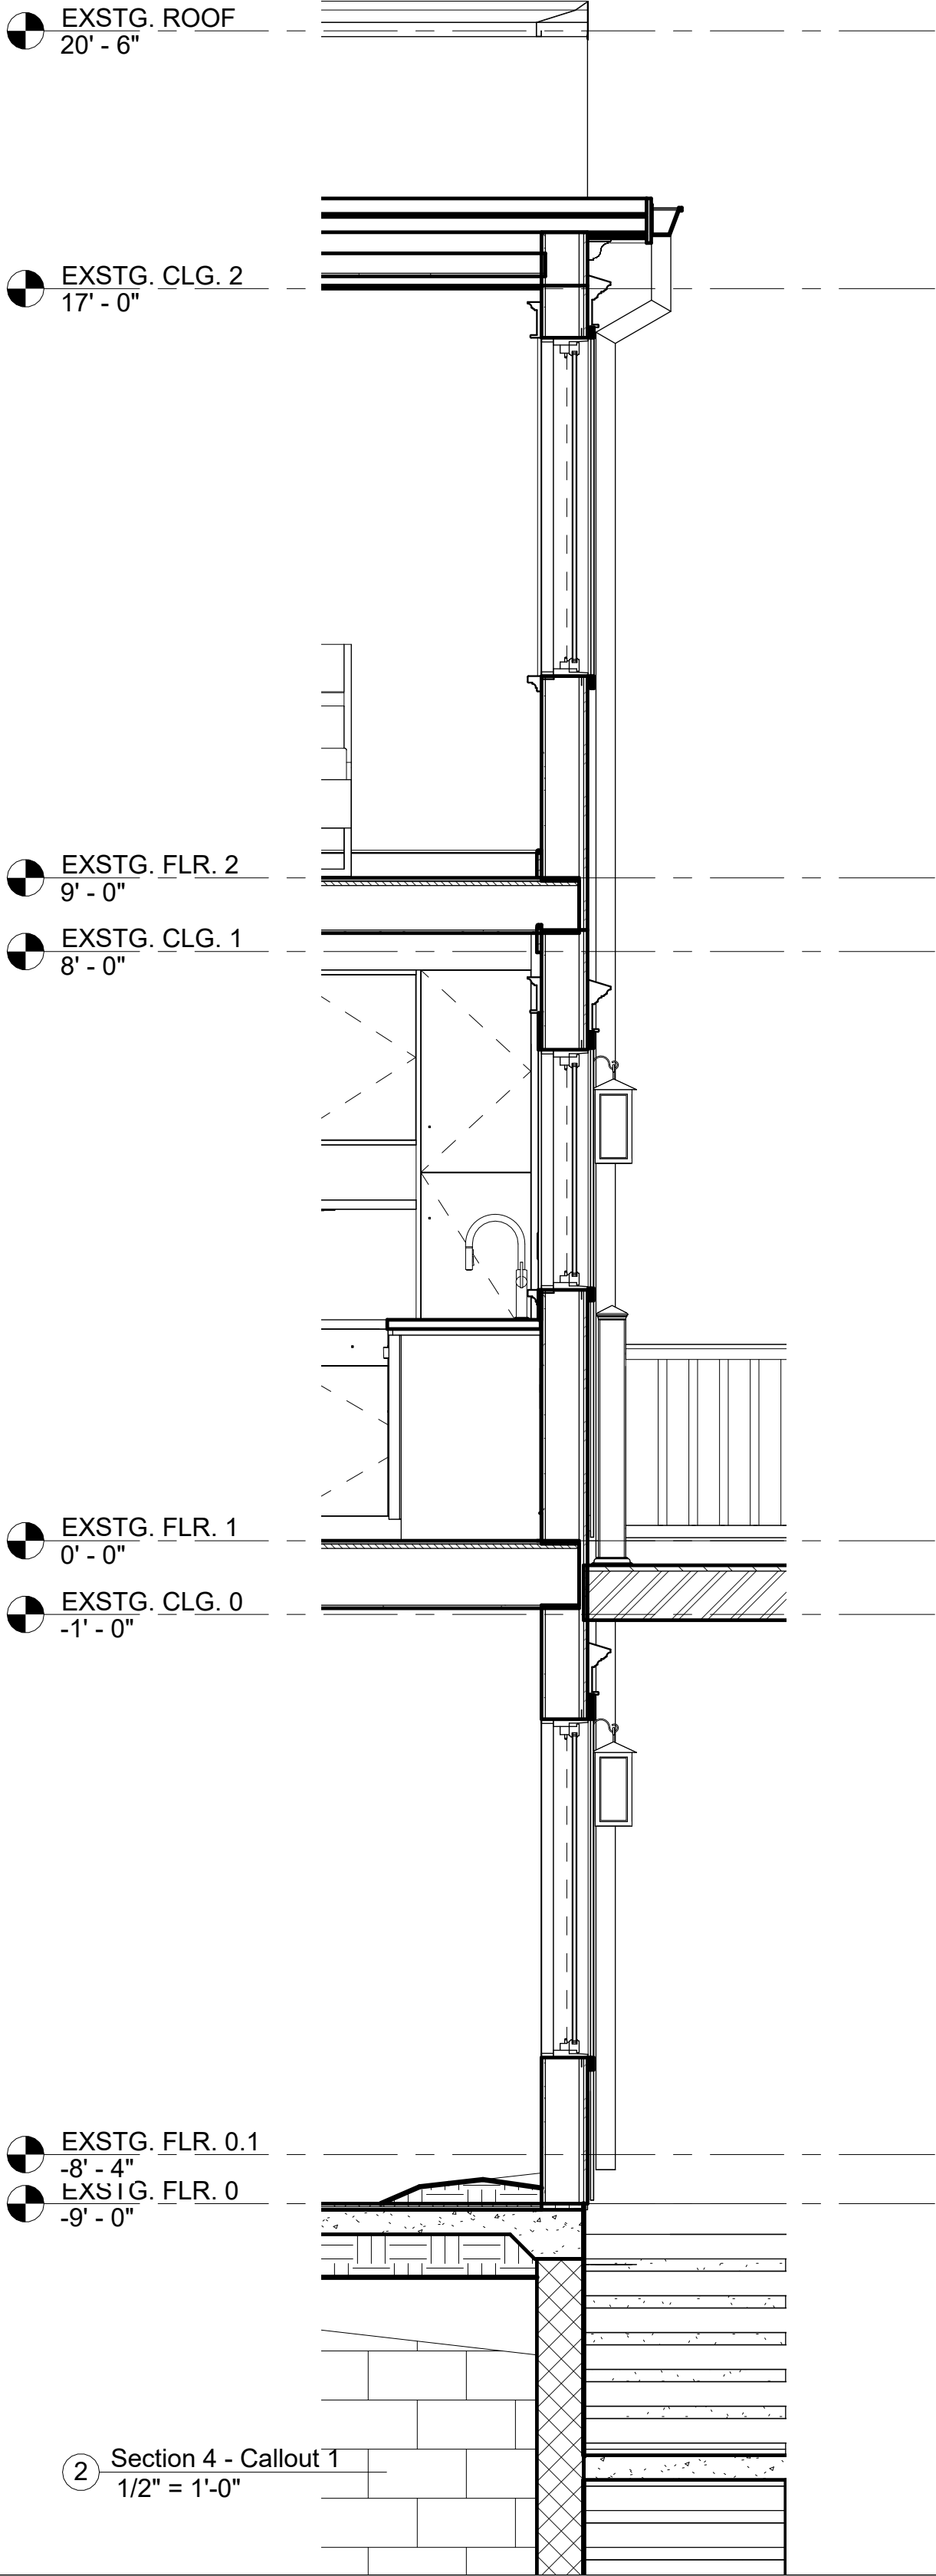

NOT FOR
CONSTRUCTION

BZA Submission

© 2024 THIS DRAWING AND THE DESIGN SHOWN ARE THE PROPERTY OF WENTWORTH. THE REPRODUCTION, COPYING, OR OTHER USE OF THIS DRAWING WITHOUT WENTWORTH WRITTEN CONSENT IS PROHIBITED AND ANY INFRINGEMENT WILL BE SUBJECT TO LEGAL ACTION.

 ARCHITECTURE INTERIORS CONSTRUCTION	
WENTWORTH 8401 Connecticut Ave., Suite 310 Chevy Chase, Md, 20815 Ph: 240-395-0705 www.wentworthstudio.com	
Project Name: Brynn & Robert Kurtzman Res. 2219 Observatory Place, NW Washington, DC 20007	
Drawing Name: TRANSVERSE SECTION	
Sheet No : A501 Date Printed: 3/6/2025 10:56:53 AM	