


OWNERS:

STEVEN AND NATALIA GRAHAM
424 7TH ST NE
WASHINGTON, DC 20002

ZONING INFORMATION:

SQUARE: 0862
LOT: 0183
WARD: 6
ZONE DISTRICT: RF-1
USE GROUP: R-3
CONSTRUCTION TYPE: 3B

VICINITY MAP:

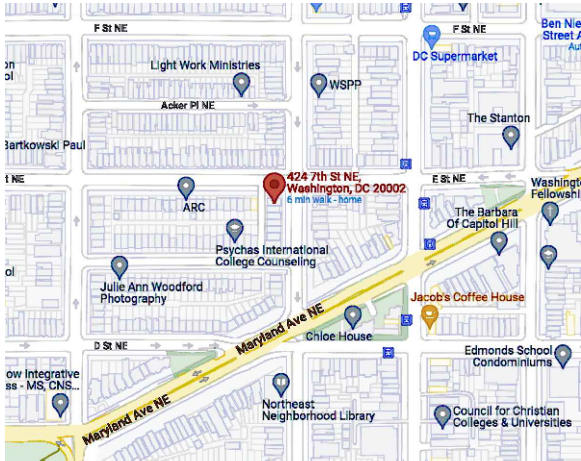

	EXISTING	PROPOSED	MAX ALLOWED
LOT AREA	1766 SF	1766 SF	1800 SF (MIN)
BUILDING AREA	967 SF	1054 SF	
PERCENTAGE OF LOT COVERAGE	54.9%	59.7%	60%
REAR YARD	±16'-3"	±12'-3"	20'-0" MIN
SIDE YARD	±7'-3"	±7'-3"	5'-0" MIN
OPEN COURT	N/A	N/A	6'-0" MIN
HEIGHT	±32'-0"	±32'-0"	35'-0" MAX
STORIES	3	3	3 + CELLAR
F.A.R.	N/A	N/A	NONE PERSCRIBED
BASEMENT	966 SF	1054 SF	
1ST FLOOR	717 SF	894 SF	
2ND FLOOR	717 SF	894 SF	
TOTAL	2400 SF	2842 SF	

SCOPE OF WORK/PROJECT DESCRIPTION:

REAR ADDITION TO A SINGLE-FAMILY DWELLING ROWHOUSE IN WASHINGTON, D.C.

GENERAL SCOPE OF WORK:

REMOVE REAR EXISTING TWO-STORY PLUS BASEMENT WOOD FRAME REAR STRUCTURE.

INSTALL NEW TWO-STORY PLUS BASEMENT WOOD FRAME STRUCTURE AT REAR OF EXISTING-TO-REMAIN MASONRY STRUCTURE.

DRAWINGS LIST:

- 001 COVER SHEET, NOTES
- 002 EXISTING IMAGES

- A000 SITE PLANS
- A001 REMOVAL PLANS
- A002 REMOVAL PLANS
- A003 REMOVAL PLANS
- A004 ELEVATIONS - REMOVAL
- A005 ELEVATIONS - REMOVAL
- A006 NEW CONSTRUCTION PLANS
- A007 NEW CONSTRUCTION PLANS
- A008 NEW CONSTRUCTION PLANS
- A009 NEW CONSTRUCTION PLANS
- A010 ELEVATIONS - NEW
- A011 ELEVATIONS - NEW

GENERAL NOTES

- DO NOT SCALE THE DRAWINGS.
- FIELD VERIFY ALL DIMENSIONS AND CONDITIONS PRIOR TO COMMENCING WORK. INFORMATION PROVIDED ON THESE DRAWINGS RELATED TO EXISTING IS BASED ON AVAILABLE DESIGN DOCUMENTS AND FIELD OBSERVATION. CONTRACTOR TO CONTACT STRUCTURAL ENGINEER UPON DISCOVERY OF ANY DISCREPANCY BETWEEN CONTRACT DRAWINGS AND ACTUAL EXISTING CONDITIONS.
- WORK BY TRADES SHALL CONFORM TO ALL LOCAL CODES AND ORDINANCES.
- DIMENSIONS SHOWN ARE FINISHED DIMENSIONS, UNO.

BARNSTAR ARCHITECTS, PLLC
GREGOIRE HOLEYMAN, AIA
518 GROFF CT NE
WASHINGTON DC 20002
(202) 527-8144

ADDITION &
INTERIOR RENOVATION

424 7TH ST NE
WASHINGTON DC 20002

SD SET:
April 18, 2025

COVER SHEET, NOTES

Board of Zoning Adjustment
District of Columbia
CASE NO. Z1323
EXHIBIT NO. 6



424 7TH ST NE - IMAGE FROM E STREET NE

424 7TH ST NE - IMAGE FROM REAR ALLEY, 422 7TH ST NE GARAGE AT FRONT



BARNSTAR ARCHITECTS, PLLC
GREGOIRE HOLEYMAN, AIA
518 GROFF CT NE
WASHINGTON DC 20002
(202) 527-8144


ADDITION &
INTERIOR RENOVATION

424 7TH ST NE
WASHINGTON DC 20002


SD SET:
April 18, 2025

002


EXISTING IMAGES

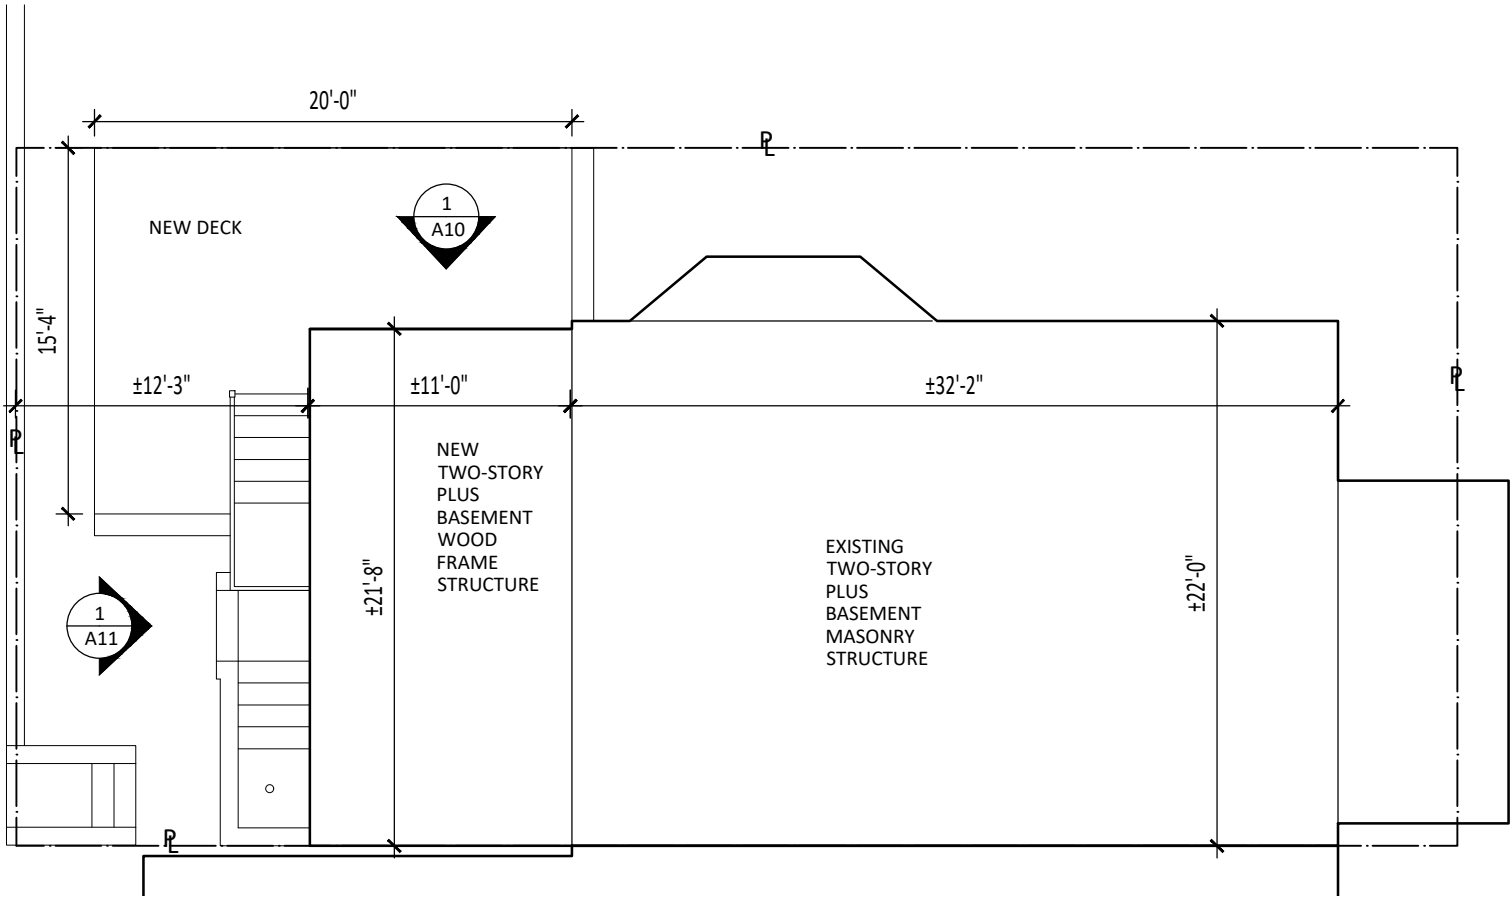

2 SITE PLAN - NEW
SCALE: 1/8" = 1' - 0"

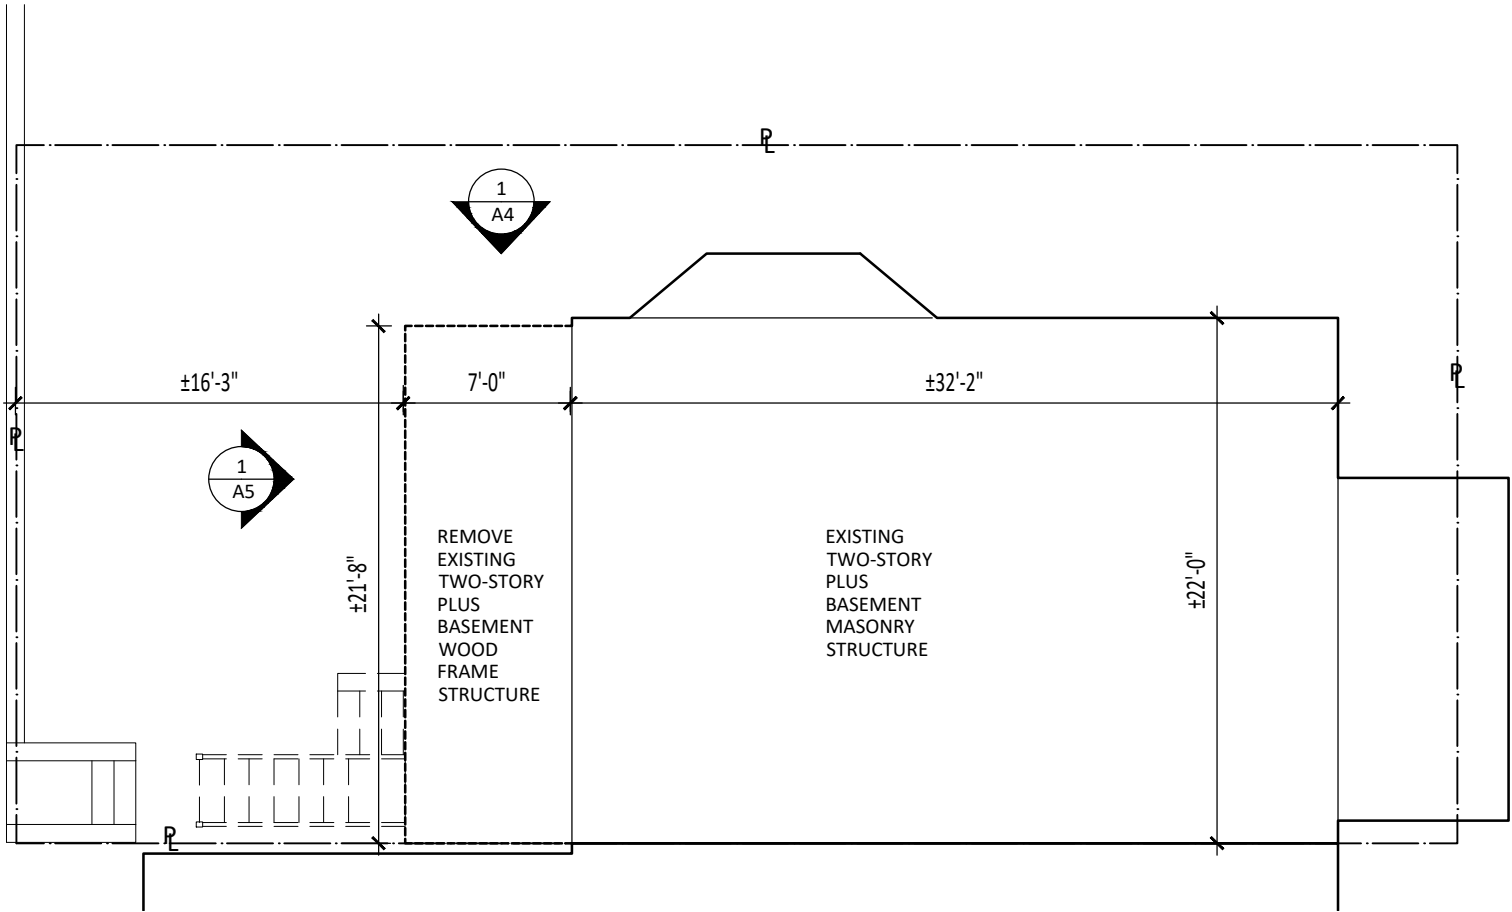

1 SITE PLAN - REMOVAL
SCALE: 1/8" = 1' - 0"

 

BARNSTAR ARCHITECTS, PLLC
GREGOIRE HOLEYMAN, AIA
518 GROFF CT NE
WASHINGTON DC 20002
(202) 527-8144


ADDITION & INTERIOR RENOVATION

424 7TH ST NE
WASHINGTON DC 20002

SD SET:
April 18, 2025

A000

SITE PLANS

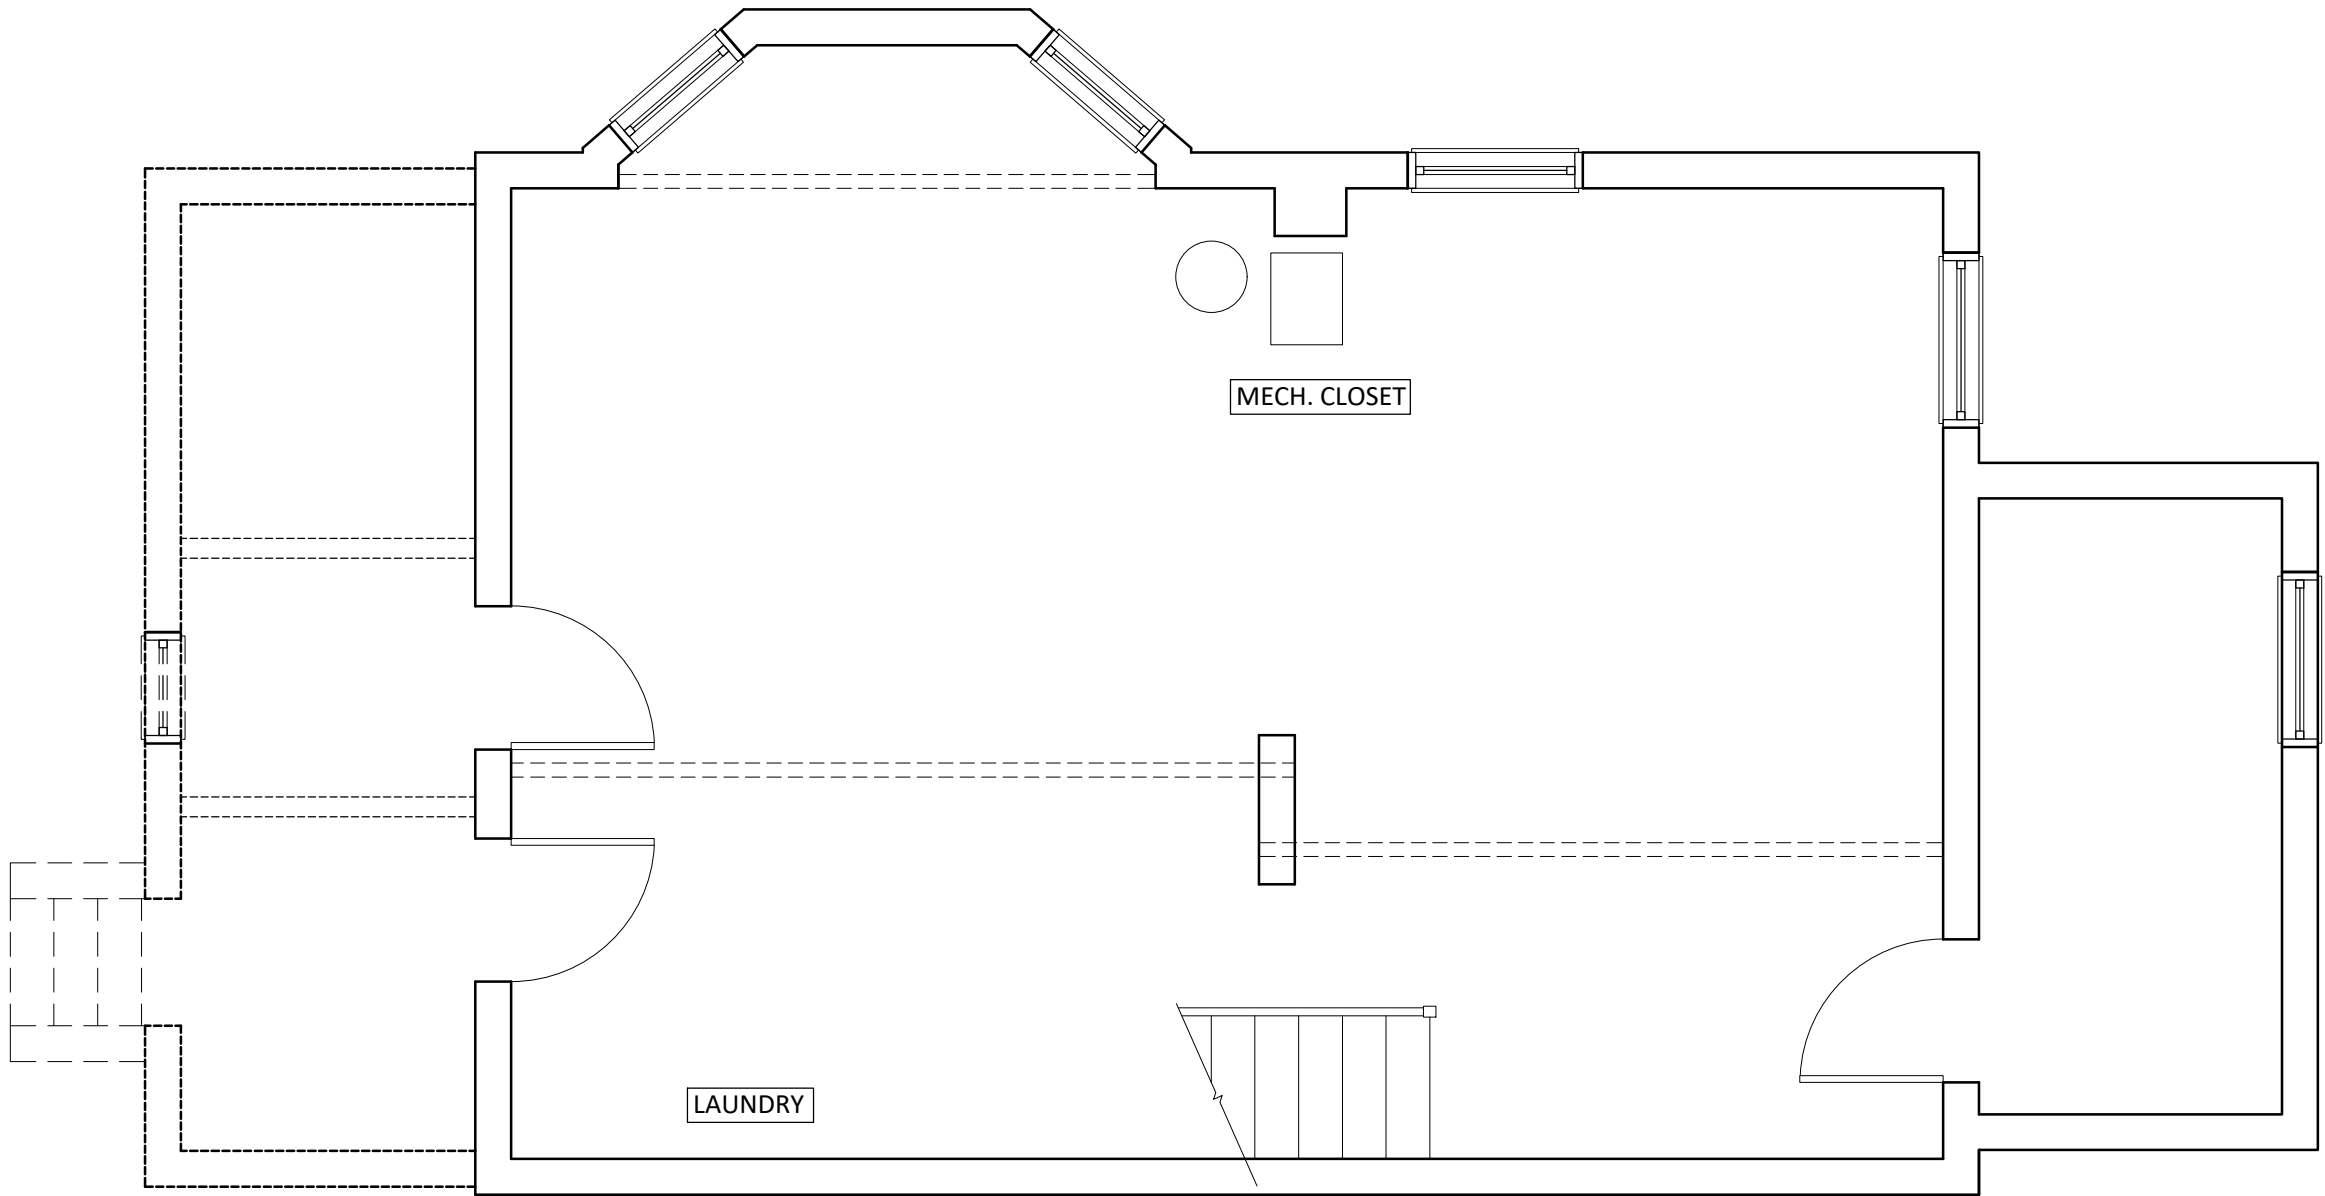

LEGEND

EXISTING ITEM TO BE REMOVED

SCALE: 1/4" = 1' - 0"
0' 4' 8'

1

REMOVAL PLAN - BASEMENT
SCALE: 1/4" = 1' - 0"



A001


SD SET:
April 18, 2025

REMOVAL PLANS


ADDITION &
INTERIOR RENOVATION

424 7TH ST NE
WASHINGTON DC 20002

BARNSTAR ARCHITECTS, PLLC
GREGOIRE HOLEYMAN, AIA
518 GROFF CT NE
WASHINGTON DC 20002
(202) 527-8144

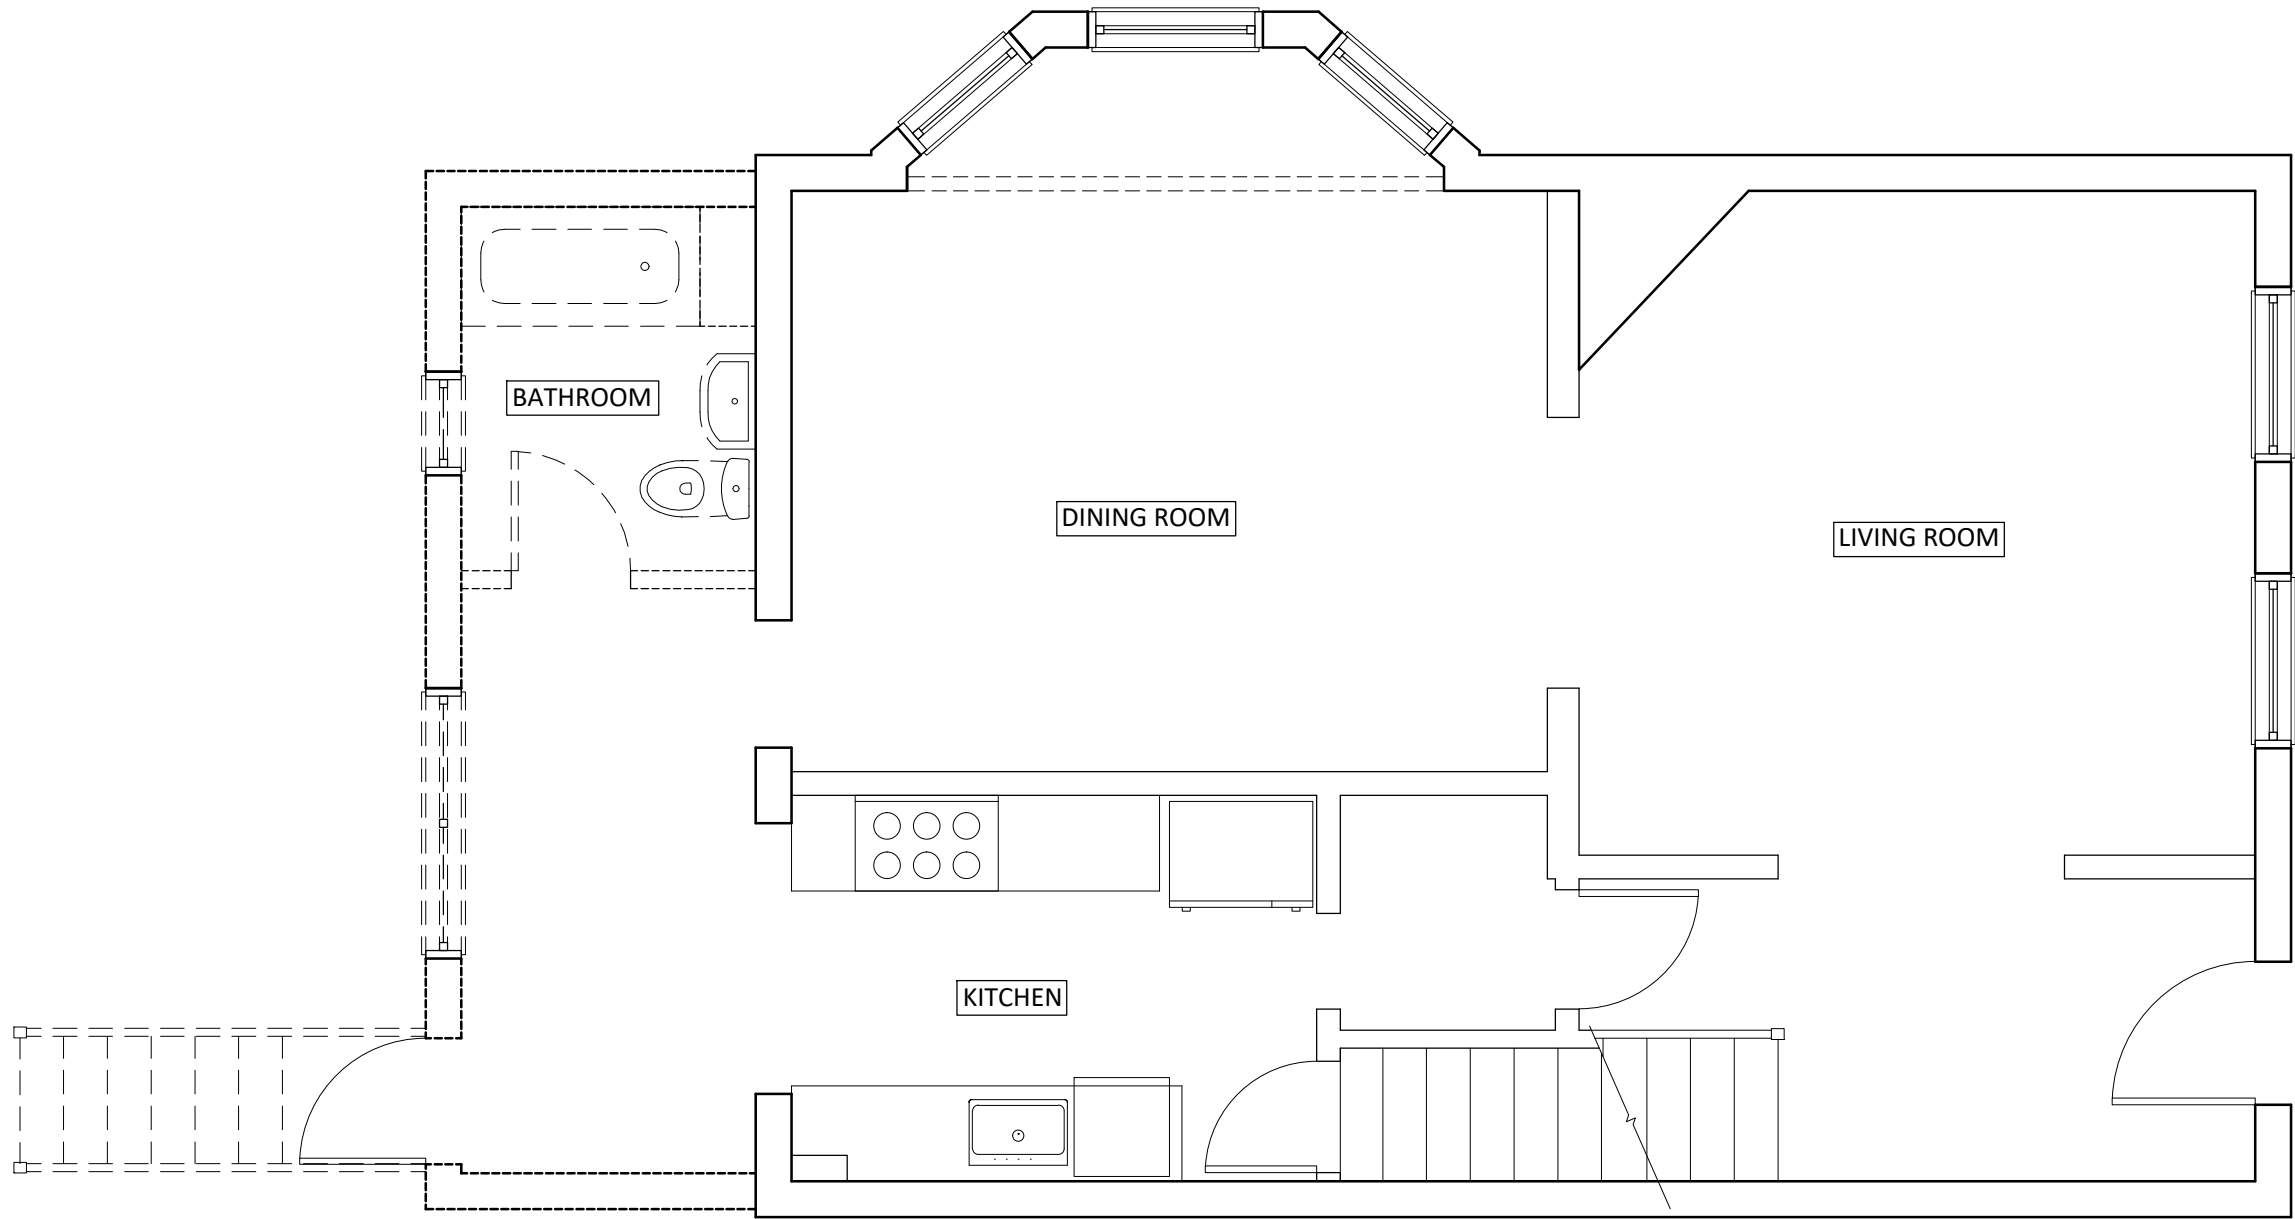


LEGEND

 

EXISTING ITEM TO BE REMOVED

SCALE: 1/4" = 1' - 0"

 

1

REMOVAL PLAN - 1ST FLOOR

SCALE: 1/4" = 1' - 0"



A002

SD SET:
April 18, 2025


REMOVAL PLANS

ADDITION &
INTERIOR RENOVATION



424 7TH ST NE
WASHINGTON DC 20002

BARNSTAR ARCHITECTS, PLLC
GREGOIRE HOLEYMAN, AIA
518 GROFF CT NE
WASHINGTON DC 20002
(202) 527-8144

LEGEND

 


EXISTING ITEM TO BE REMOVED

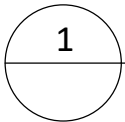 

REMOVAL PLAN - 2ND FLOOR

SCALE: 1/4" = 1' - 0"

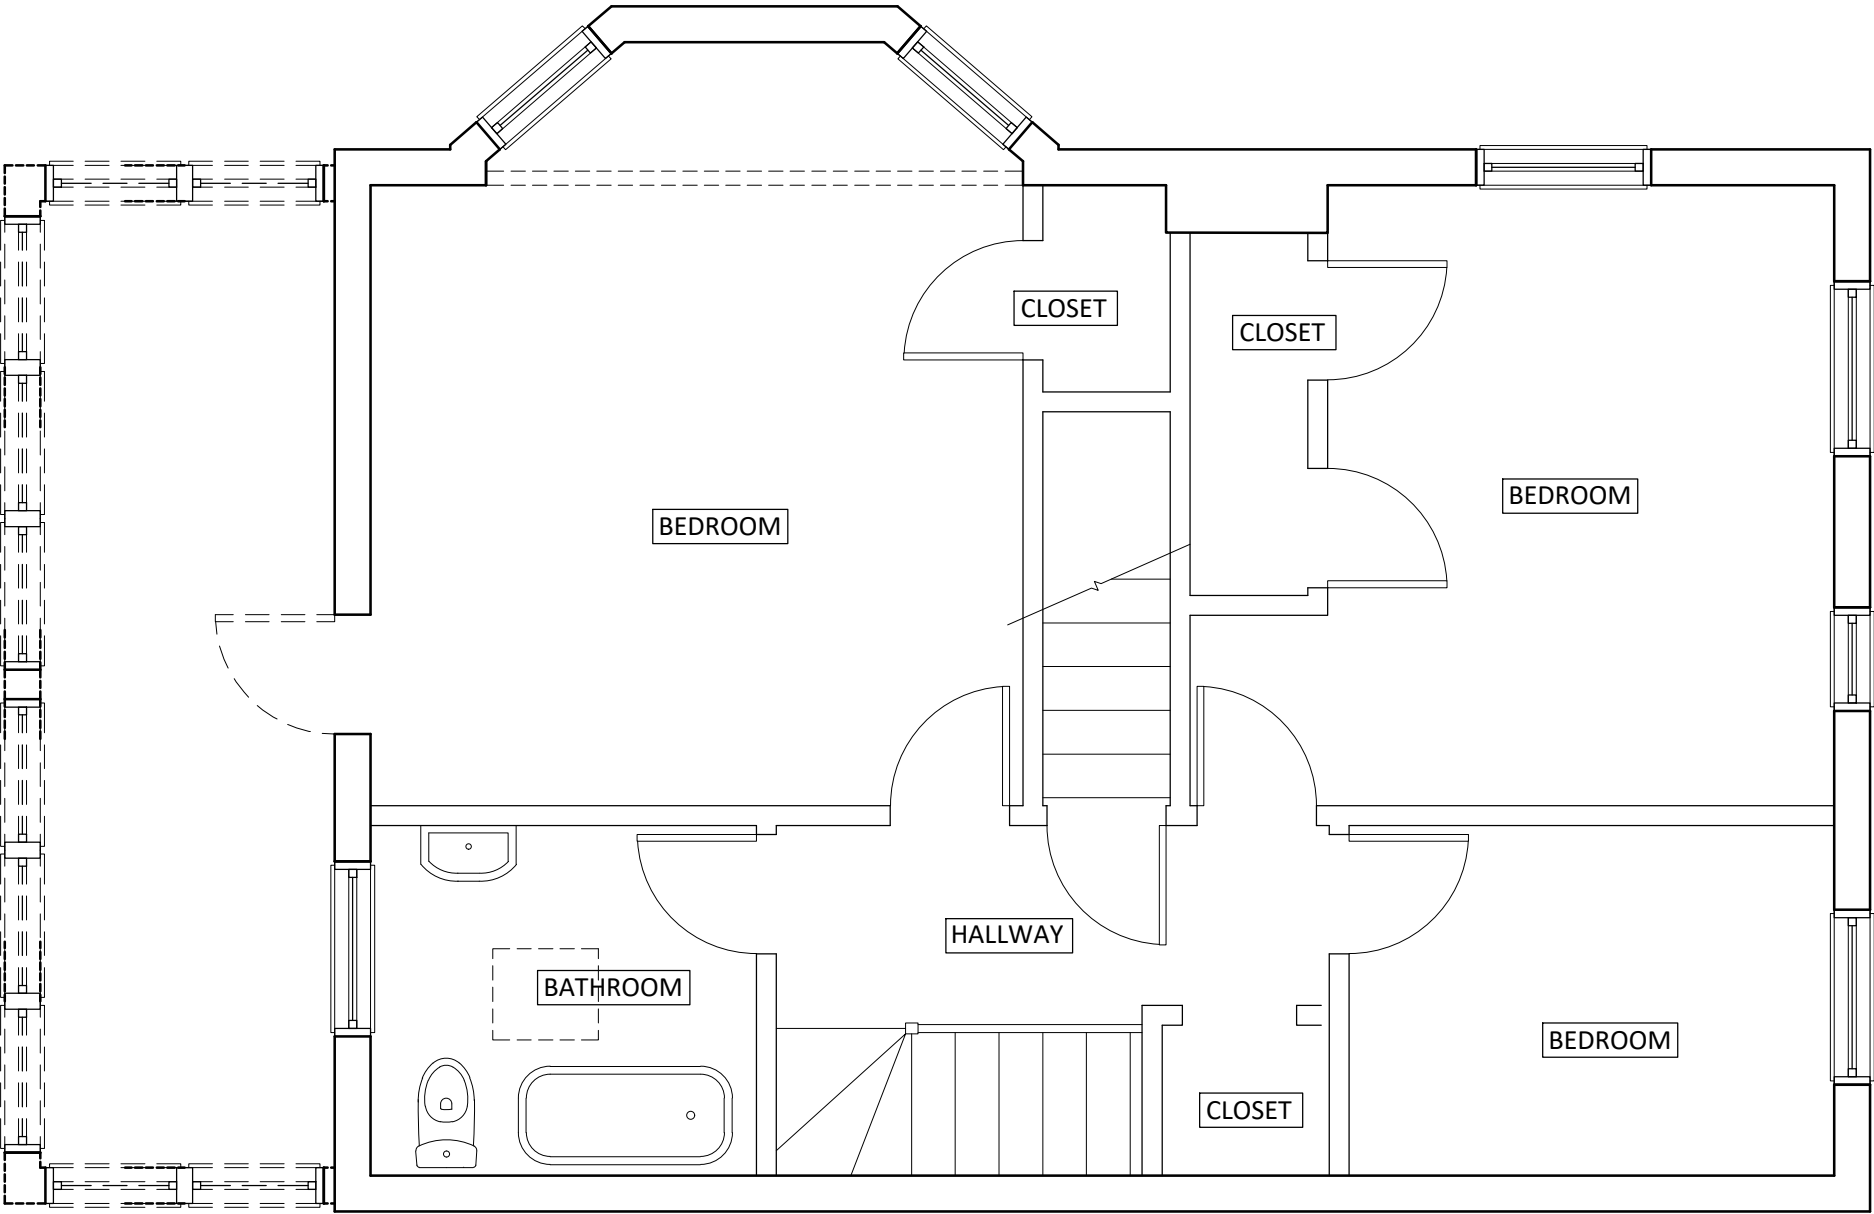

A003

SD SET:
April 18, 2025

ADDITION &
INTERIOR RENOVATION


REMOVAL PLANS

424 7TH ST NE
WASHINGTON DC 20002

BARNSTAR ARCHITECTS, PLLC
GREGOIRE HOLEYMAN, AIA
518 GROFF CT NE
WASHINGTON DC 20002
(202) 527-8144




LEGEND

 

EXISTING ITEM TO BE REMOVED

SCALE: 1/4" = 1' - 0"

 

1

ELEVATION - REMOVAL

SCALE: 1/4" = 1' - 0"



BARNSTAR ARCHITECTS, PLLC
GREGOIRE HOLEYMAN, AIA
518 GROFF CT NE
WASHINGTON DC 20002
(202) 527-8144

ADDITION &
INTERIOR RENOVATION


424 7TH ST NE
WASHINGTON DC 20002

SD SET:
April 18, 2025



A004

ELEVATIONS

LEGEND

 


EXISTING ITEM TO BE REMOVED

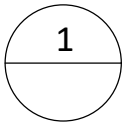 

ELEVATION - REMOVAL

SCALE: 1/4" = 1' - 0"

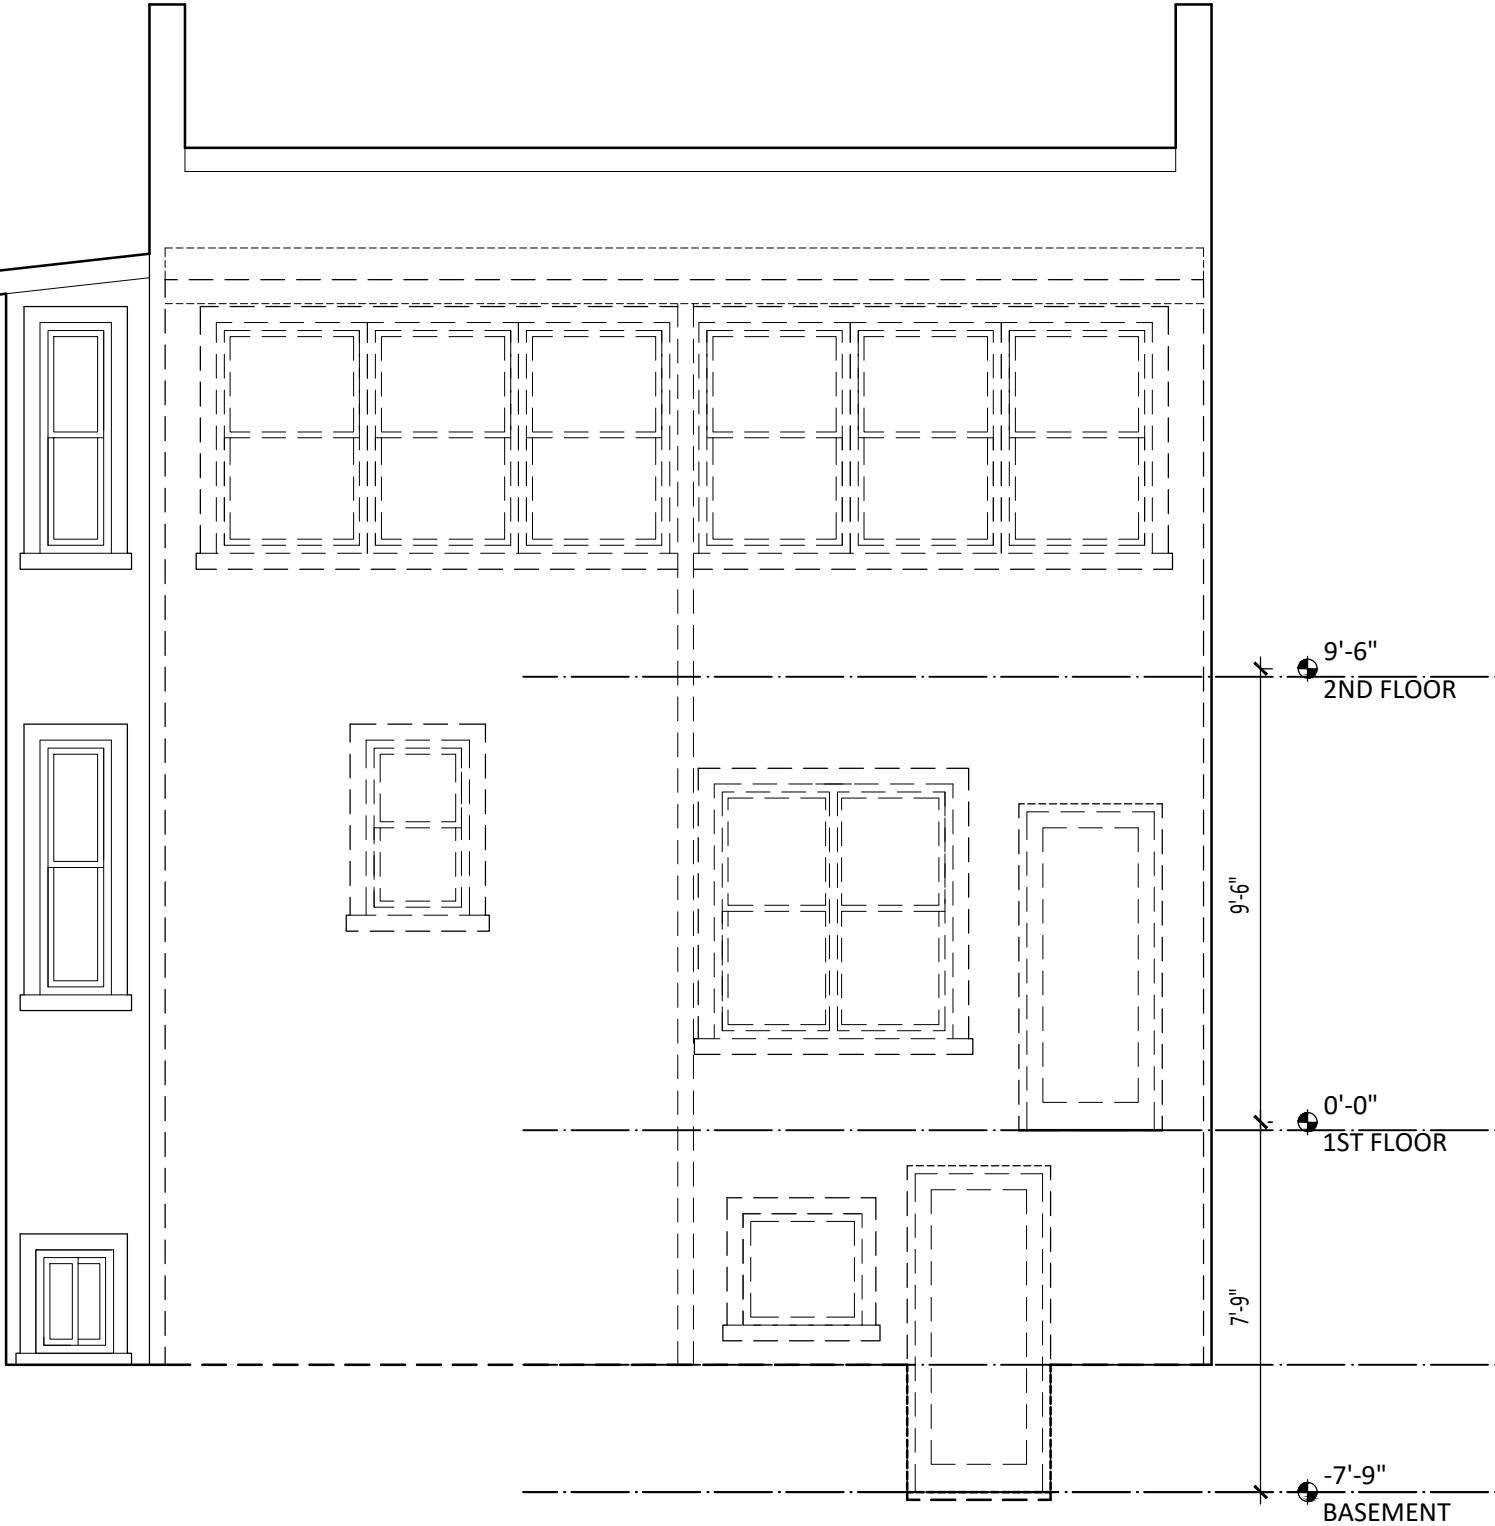

A005


SD SET:
April 18, 2025

ADDITION &
INTERIOR RENOVATION

ELEVATIONS

424 7TH ST NE
WASHINGTON DC 20002

BARNSTAR ARCHITECTS, PLLC
GREGOIRE HOLEYMAN, AIA
518 GROFF CT NE
WASHINGTON DC 20002
(202) 527-8144

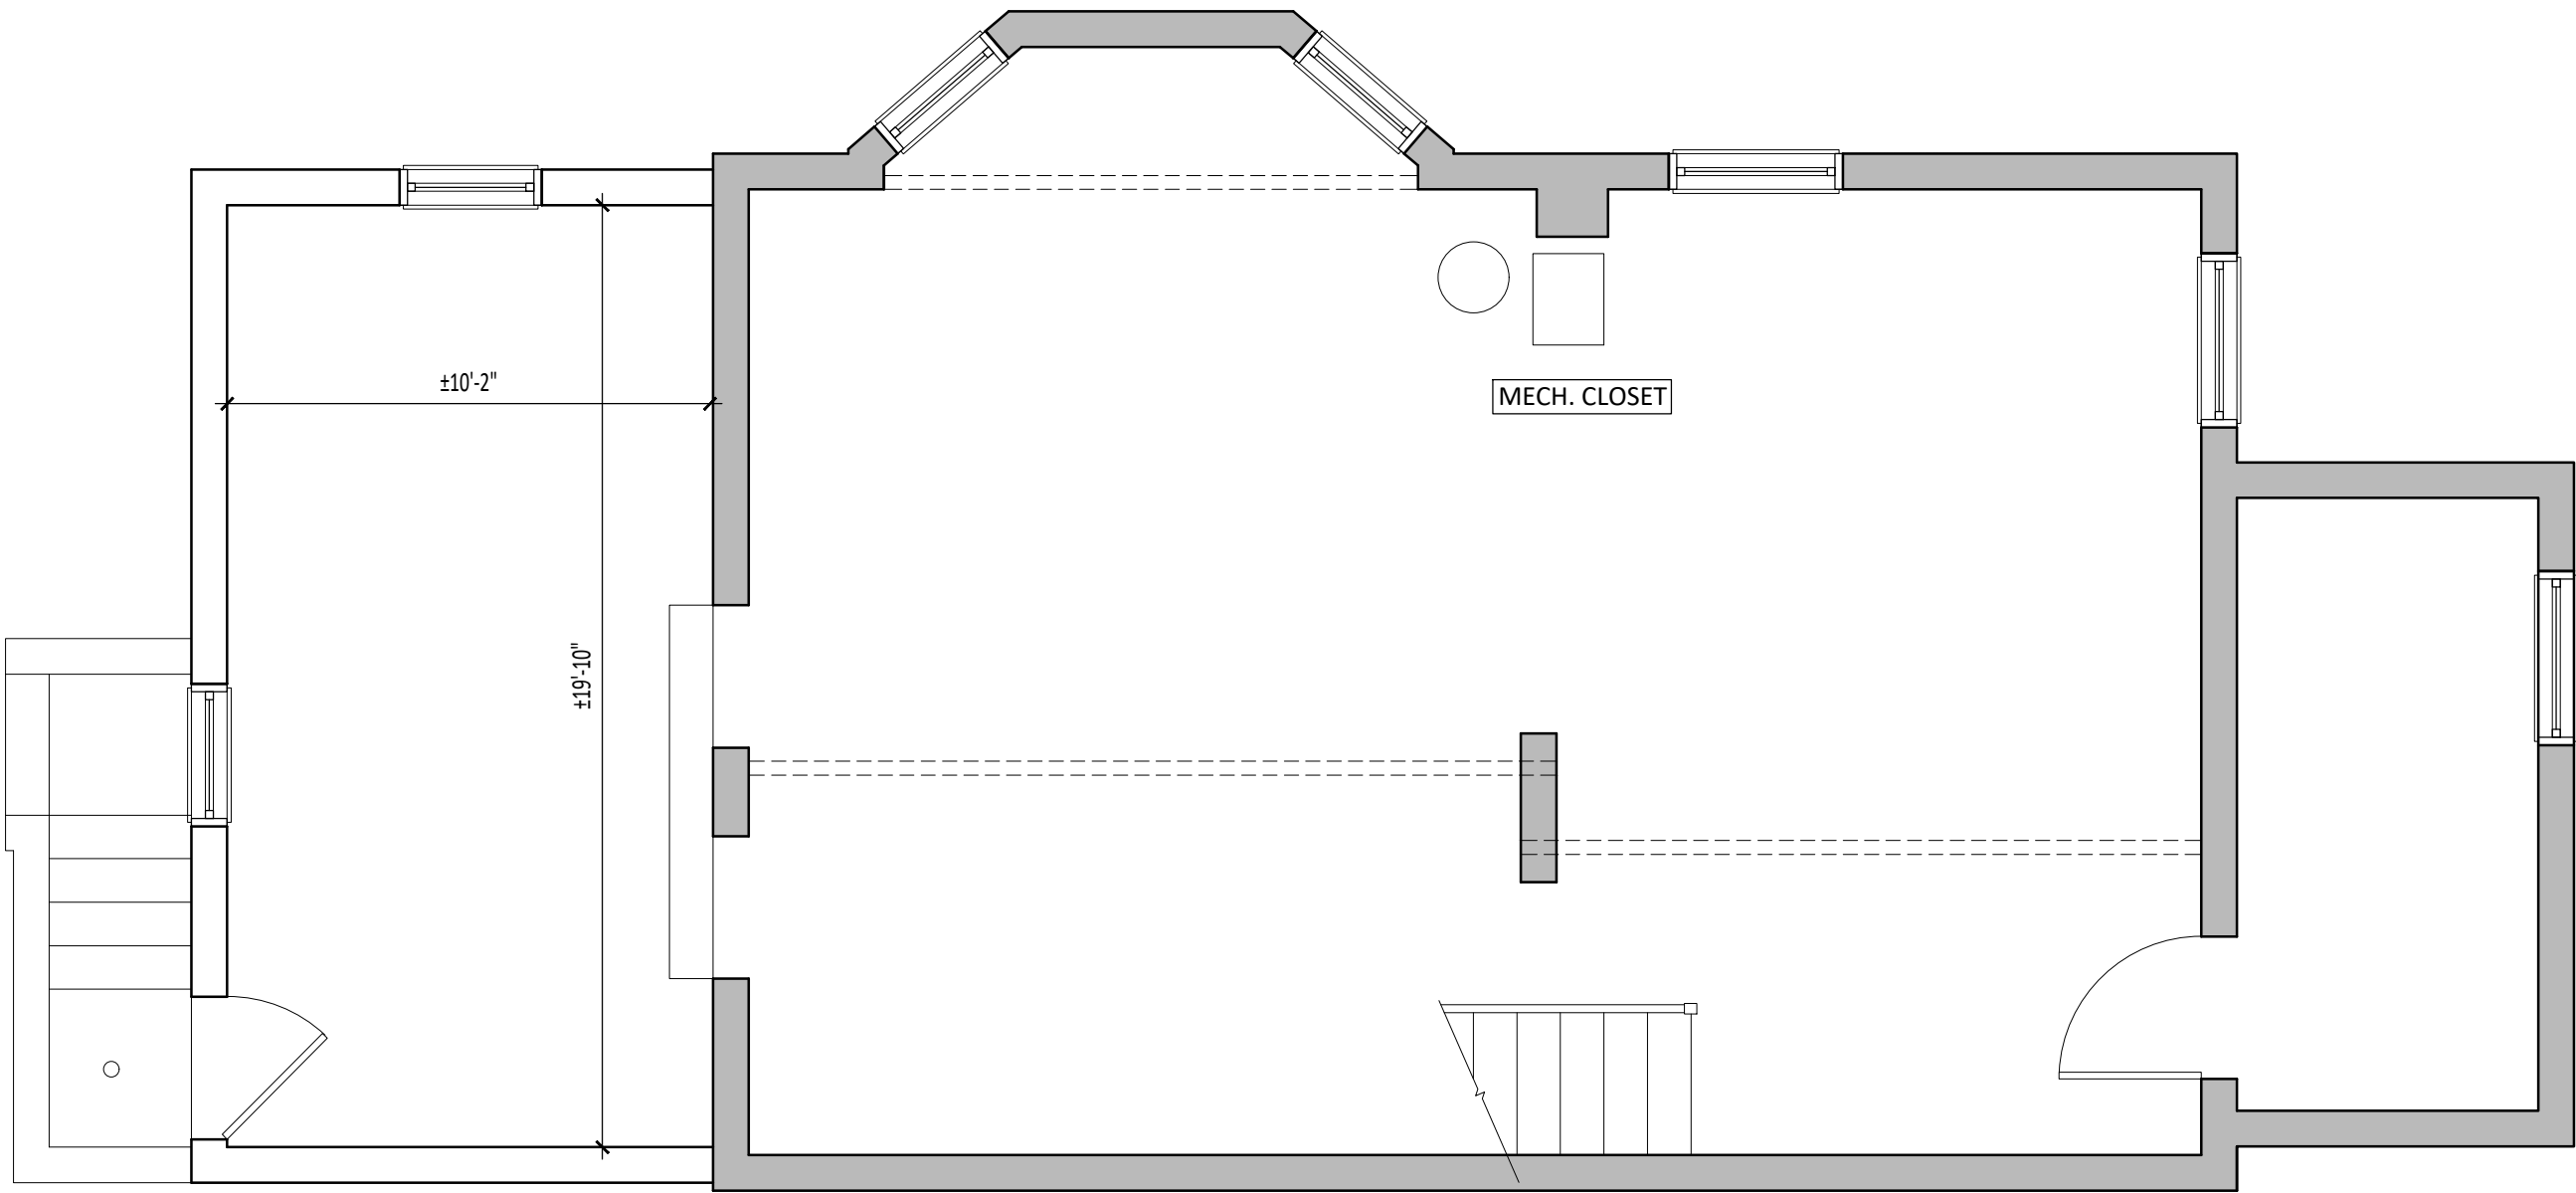

LEGEND

- EXISTING STRUCTURE TO REMAIN
- NEW PARTITION

SCALE: 1/4" = 1' - 0"

1

NEW PLAN - BASEMENT

SCALE: 1/4" = 1' - 0"



BARNSTAR ARCHITECTS, PLLC
GREGOIRE HOLEYMAN, AIA
518 GROFF CT NE
WASHINGTON DC 20002
(202) 527-8144

ADDITION &
INTERIOR RENOVATION

424 7TH ST NE
WASHINGTON DC 20002

SD SET:
April 18, 2025

A006

NEW CONSTRUCTION PLANS

BARNSTAR ARCHITECTS, PLLC
GREGOIRE HOLEYMAN, AIA
518 GROFF CT NE
WASHINGTON DC 20002
(202) 527-8144


ADDITION &
INTERIOR RENOVATION

424 7TH ST NE
WASHINGTON DC 20002

SD SET:
April 18, 2025

A007


NEW CONSTRUCTION PLANS

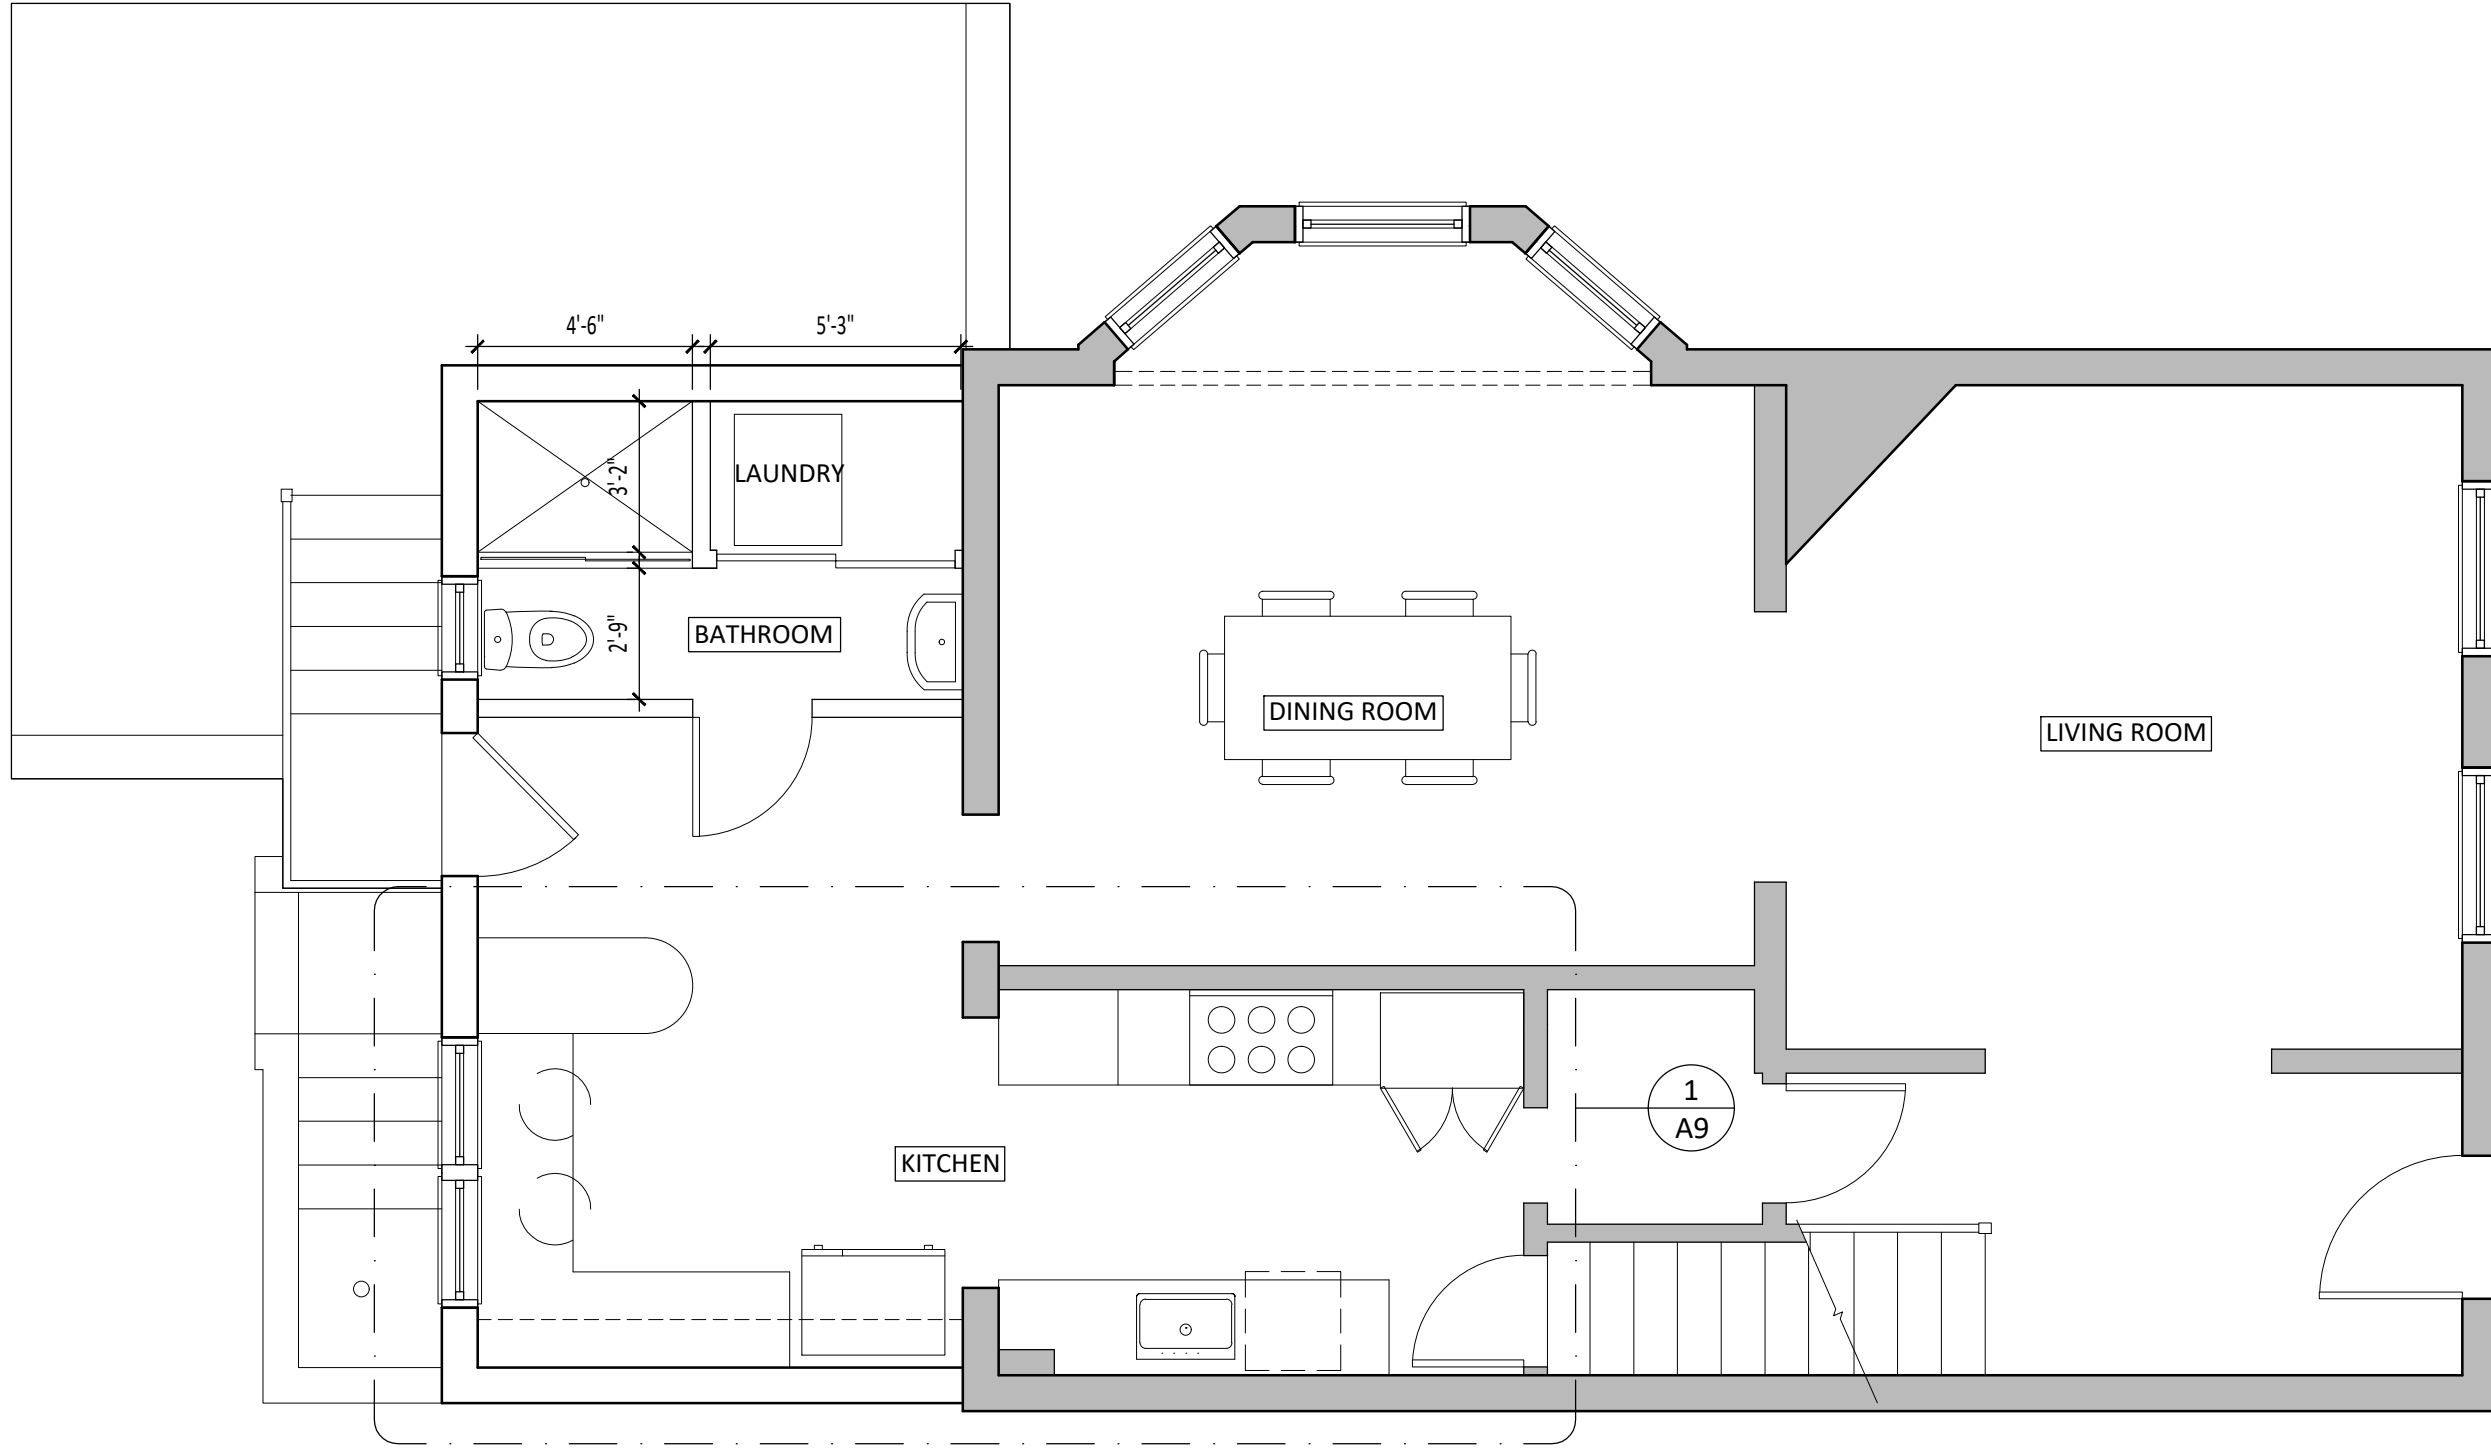

LEGEND

- EXISTING STRUCTURE TO REMAIN
- NEW PARTITION


SCALE: 1/4" = 1' - 0"

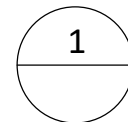

NEW PLAN - 1ST FLOOR

SCALE: 1/4" = 1' - 0"




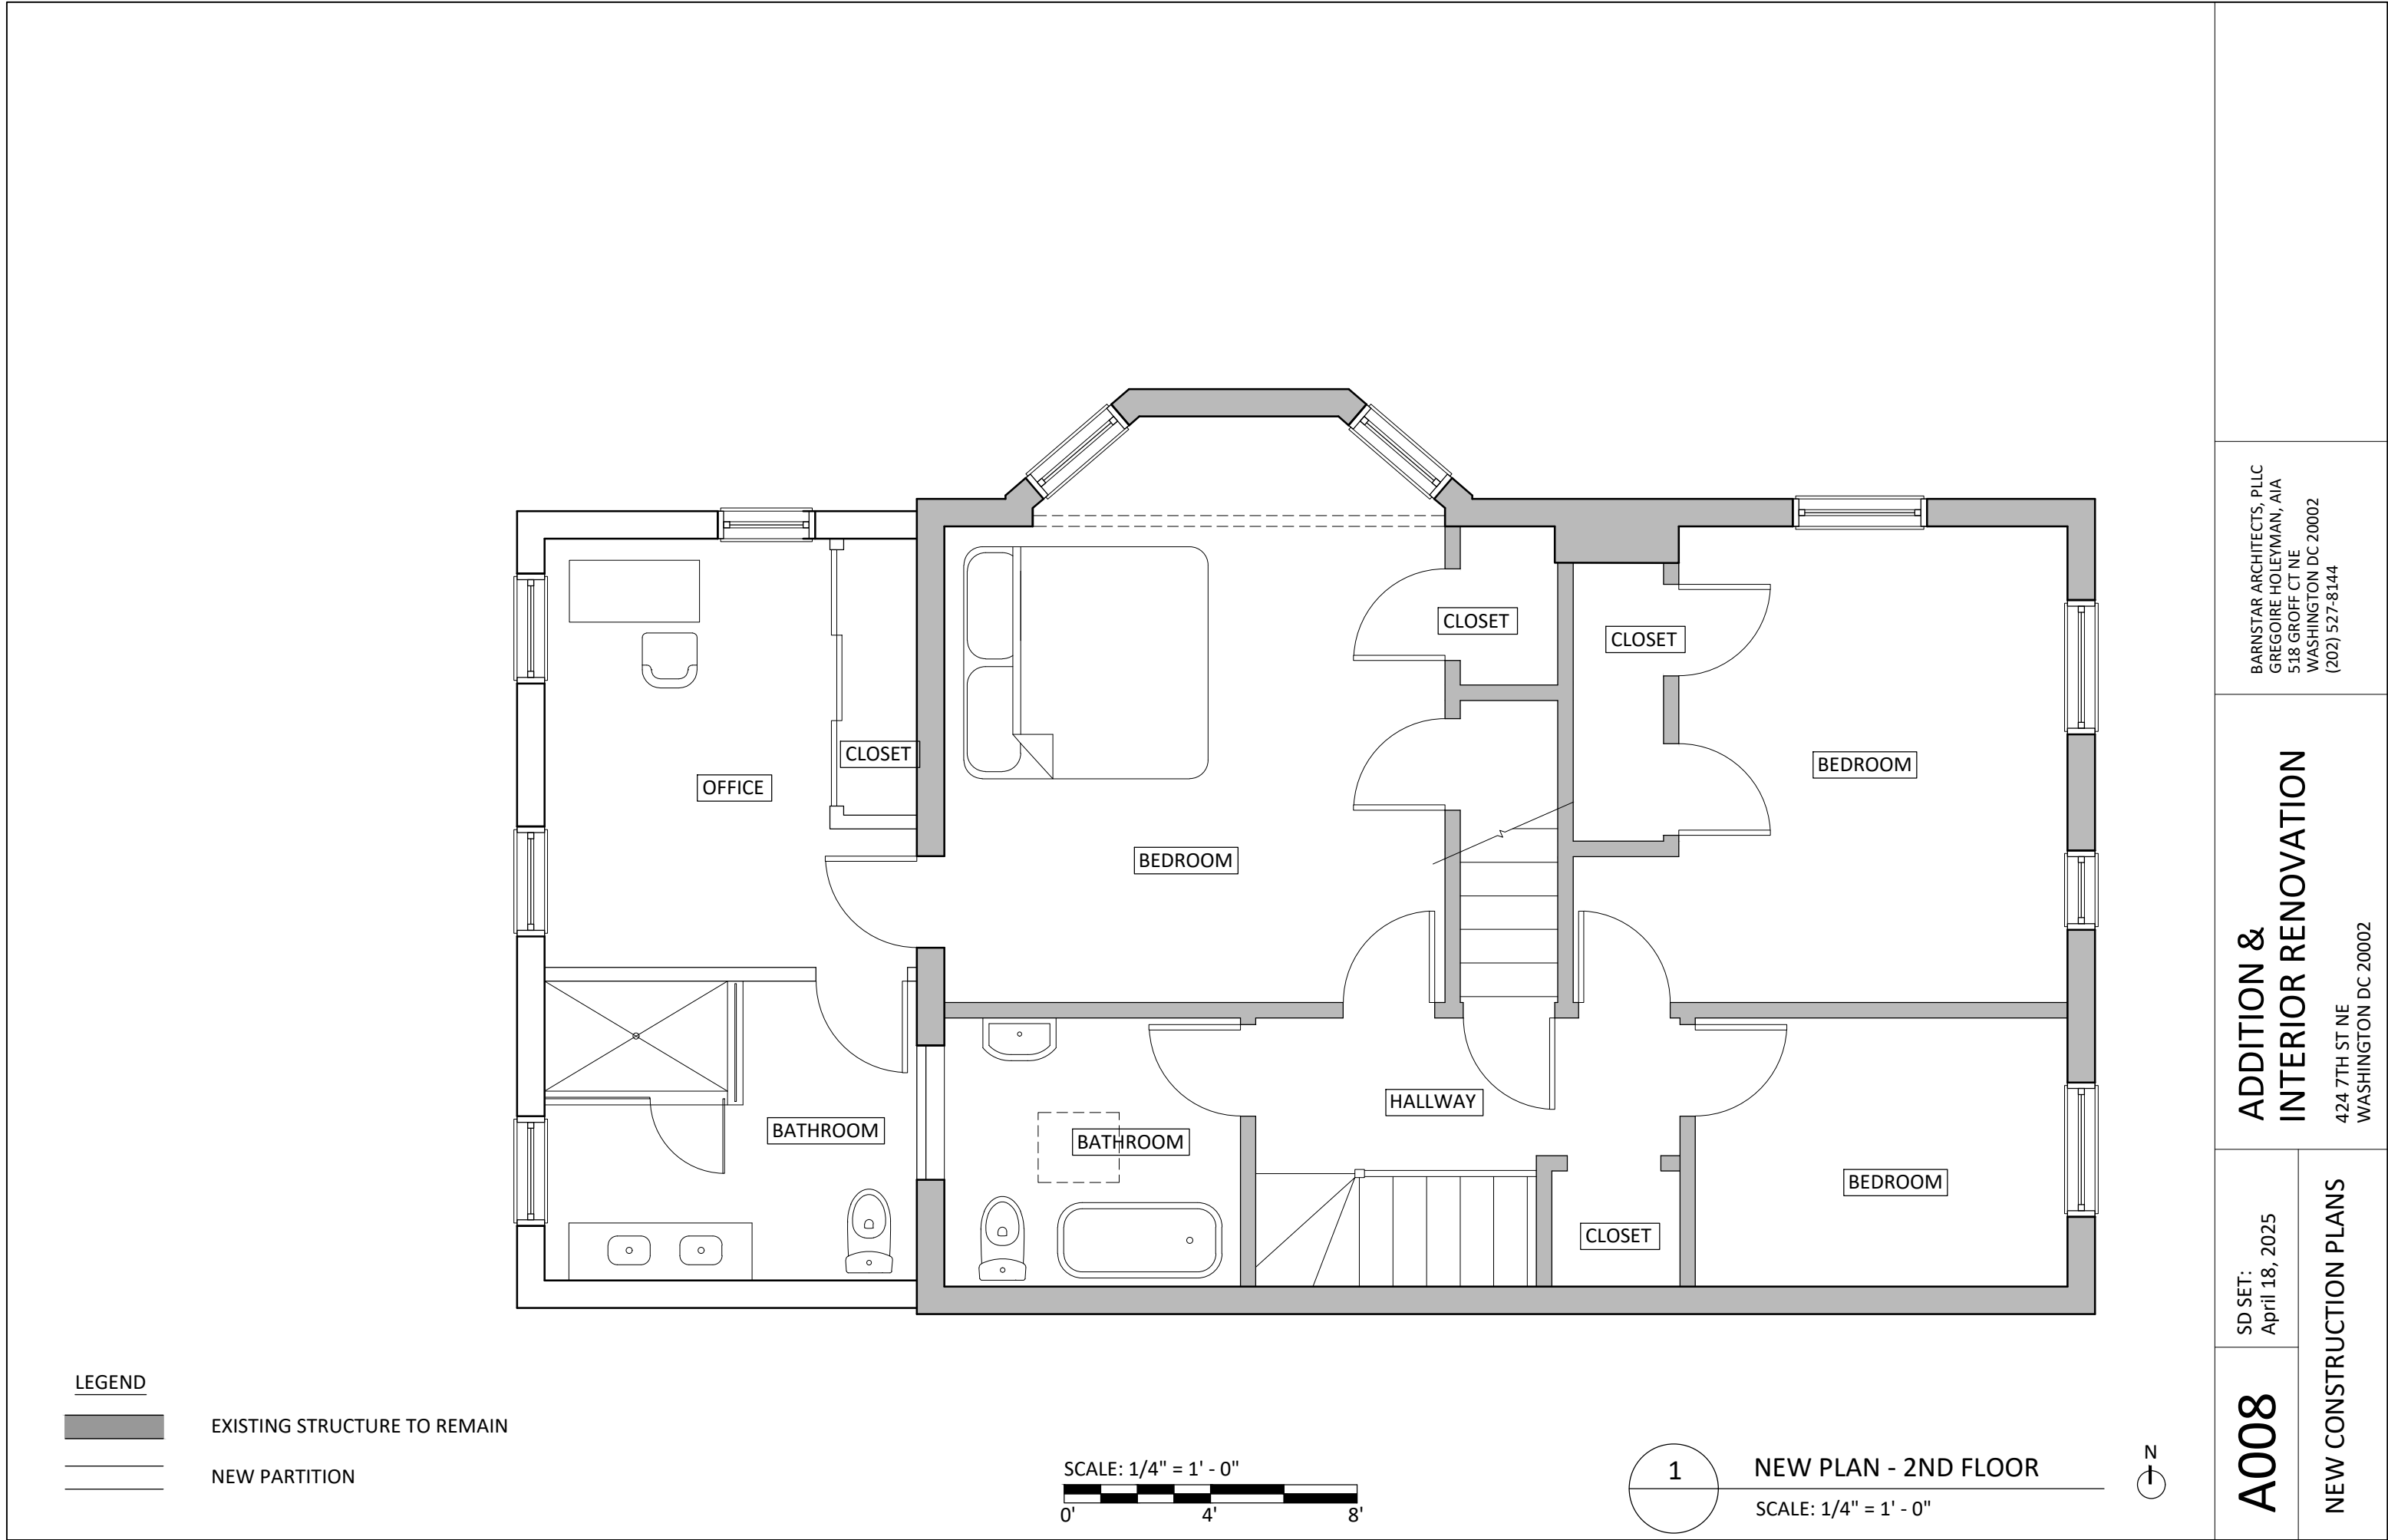

LEGEND





EXISTING STRUCTURE TO REMAIN

 

NEW PARTITION

SCALE: 1/4" = 1' - 0"

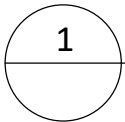 

NEW PLAN - 2ND FLOOR

SCALE: 1/4" = 1' - 0"



A008


SD SET:
April 18, 2025

ADDITION &
INTERIOR RENOVATION

NEW CONSTRUCTION PLANS

424 7TH ST NE
WASHINGTON DC 20002

BARNSTAR ARCHITECTS, PLLC
GREGOIRE HOLEYMAN, AIA
518 GROFF CT NE
WASHINGTON DC 20002
(202) 527-8144

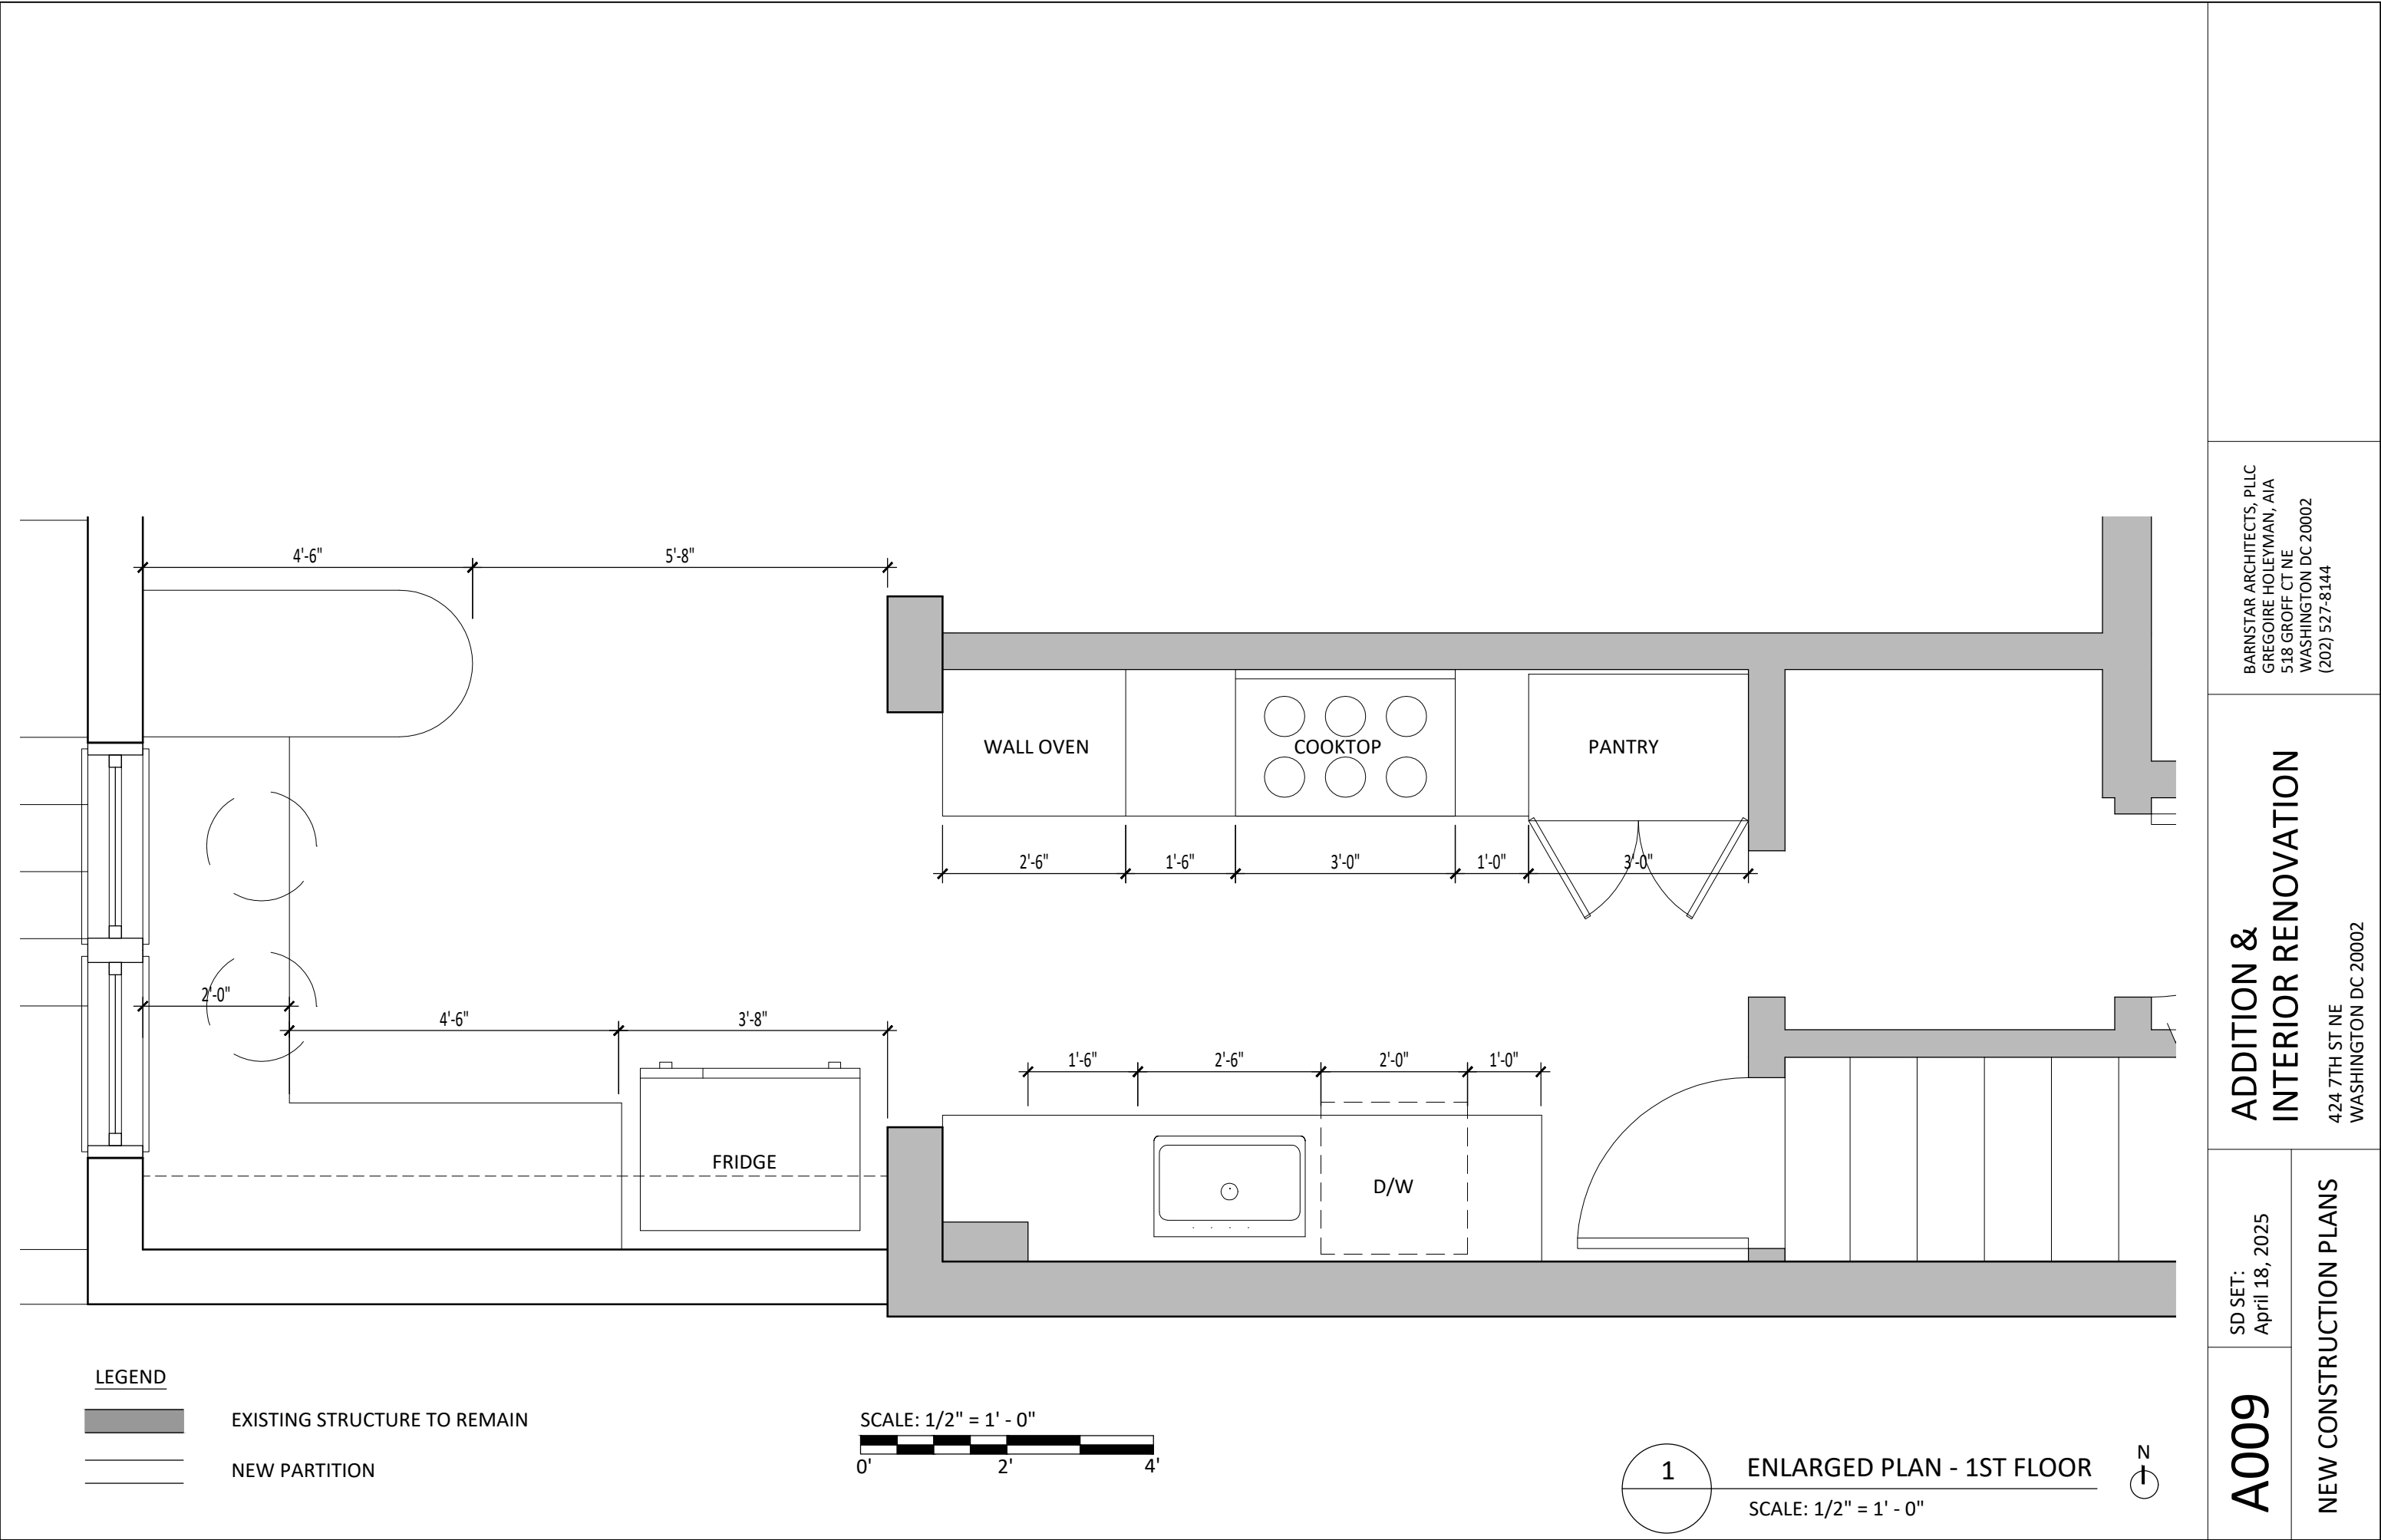

BARNSTAR ARCHITECTS, PLLC
GREGOIRE HOLEYMAN, AIA
518 GROFF CT NE
WASHINGTON DC 20002
(202) 527-8144

ADDITION & INTERIOR RENOVATION

424 7TH ST NE
WASHINGTON DC 20002

SD SET:
April 18, 2025

A009


NEW CONSTRUCTION PLANS



LEGEND



EXISTING STRUCTURE TO REMAIN

 

NEW PARTITION

SCALE: 1/4" = 1' - 0"



1

ELEVATION - NEW

SCALE: 1/4" = 1' - 0"

SD SET:
April 18,


A010

ELEVATIONS

ADDITION & INTERIOR RENOVATION


424 7TH ST NE
WASHINGTON DC 20002

BARNSTAR ARCHITECTS, PLLC
GREGOIRE HOLEYMAN, AIA
518 GROFF CT NE
WASHINGTON DC 20002
(202) 527-8144

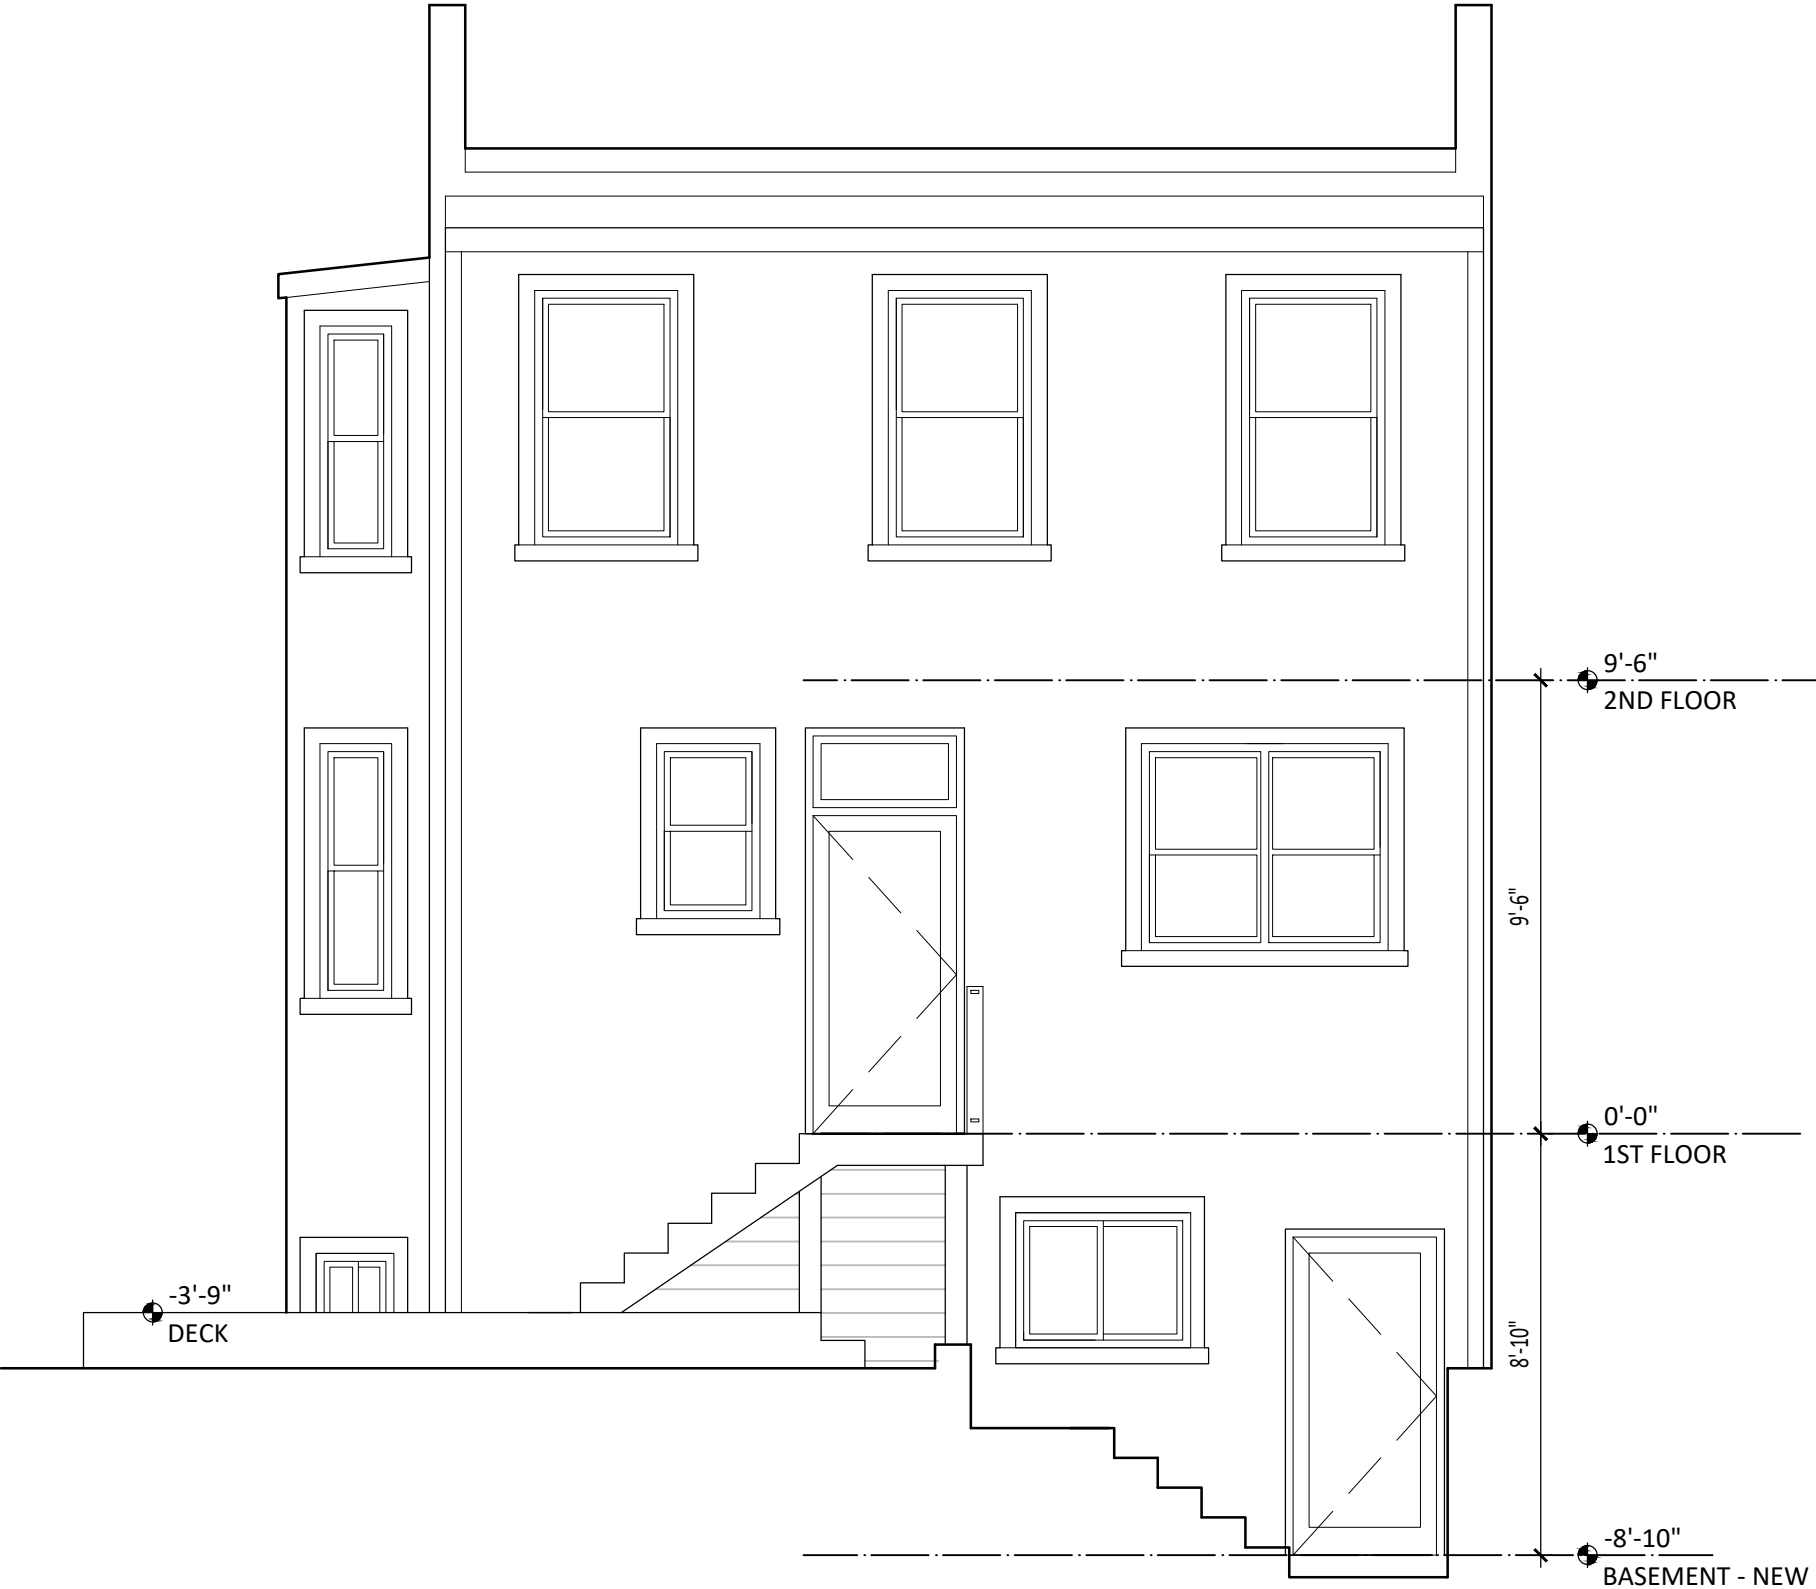

LEGEND

- EXISTING STRUCTURE TO REMAIN
- NEW PARTITION

 

SCALE: 1/4" = 1' - 0"

1

ELEVATION - NEW

SCALE: 1/4" = 1' - 0"



BARNSTAR ARCHITECTS, PLLC
GREGOIRE HOLEYMAN, AIA
518 GROFF CT NE
WASHINGTON DC 20002
(202) 527-8144

ADDITION &
INTERIOR RENOVATION

424 7TH ST NE
WASHINGTON DC 20002

SD SET:
April 18, 2025

A011

ELEVATIONS