

All work must be done strictly in accordance herewith an approved plans. Approved plans shall be kept on the site until completion of the construction. No inspection will be made without approved plans on site. The approval does not prevent a field inspection from ordering corrections to meet codes when issues are noted during inspections.

DISTRICT OF COLUMBIA GOVERNMENT
 OFFICE OF THE SURVEYOR

Washington, D.C., August 20, 2018

Plat for Building Permit of: SQUARE 4060 LOTS 197 - 198

Scale: 1 inch = 20 feet

Recorded in Book 78 Page 39

Receipt No. 18-07843 Drawn by: A.S.

Furnished to: MARK A. FREEMAN

I hereby certify that on this plat on which the Office of the Surveyor has drawn the dimensions of this lot, I have accurately and completely depicted and labeled the following:

- 1) all existing buildings and improvements - including parking spaces, covered porches, decks and retaining walls over four feet above grade, and any existing face-on-line or party wall labeled as such, well as projections and improvements in public space - with complete and accurate dimensions;
- 2) all proposed demolition or raze of existing buildings duly labeled as such; all proposed buildings and improvements - including parking spaces, covered porches, decks and retaining walls over four feet above grade, any existing face-on-line or party wall labeled as such, as well as projections and improvements in public space and the improvements used to satisfy pervious surface or green area ratio requirements - with complete and accurate dimensions, in conformity with the plans submitted with building permit application _____; and
- 3) any existing chimney or vent on an adjacent property that is located within 10 feet of this lot.

I also hereby certify that:

- 1) my depiction on this plat, as detailed above, is accurate and complete as of the date of my signature hereon;
- 2) there is no elevation change exceeding ten feet measured between lot lines; or if so, this elevation change is depicted on a site plan submitted with the plans for this permit application;
- 3) I have/have not (circle one) filed a subdivision application with the Office of the Surveyor;
- 4) I have/have not (circle one) filed a subdivision application with the Office of Tax & Revenue; and
- 5) if there are changes to the lot and its boundaries as shown on this plat, or to the proposed construction and plans as shown on this plat, that I shall obtain an updated plat from the Office of the Surveyor on which I will depict all existing and proposed construction and which I will then submit to the Office of the Zoning Administrator for review and approval prior to permit issuance.

The Office of the Zoning Administrator will only accept a Building Plat issued by the Office of the Surveyor within the 6 months prior to the date DCRA accepts a Building Permit Application as complete.

I acknowledge that any inaccuracy or errors in my depiction on this plat will subject any permit or certificate of occupancy issued in reliance on this plat to enforcement, including revocation under Sections 105.6(1) and 110.5.2 of the Building Code (Title 12A of the DCMR) as well as prosecution and penalties under Section 404 of D.C. Law 4-164 (D.C. Official Code §22-2405).

"I hereby certify that the dimensions and configuration of the lot(s) hereon depicted are consistent with the records of the Office of the Surveyor unless otherwise noted, but may not reflect actual field measurements. The dimensions and configuration of A&T lots are provided by the Office of Tax and Revenue and may not necessarily agree with the deed description(s)."

Anup Shrestha
 Key: 62d8fe76cb1ce10cad9521548f26b4d

for Surveyor, D.C.

Signature: _____ Date: 08/21/18
 Printed Name: MARK A. FREEMAN, AIA Relationship to Lot Owner: ARCH. OF RECORD

If a registered design professional, provide license number 101947 and include stamp below.




B1802940
 B1802941

RF-1

DCRA/OFFICE OF THE ZONING
 ADMINISTRATOR/COMPLIES
 WITH REQUIREMENTS OF
 DC ZONING REGULATIONS (11DCMR)

8.27.2018

CONVERSION OF SFD INTO A
 FLAT WITH A THIRD STORY
 AND REAR ADDITION.

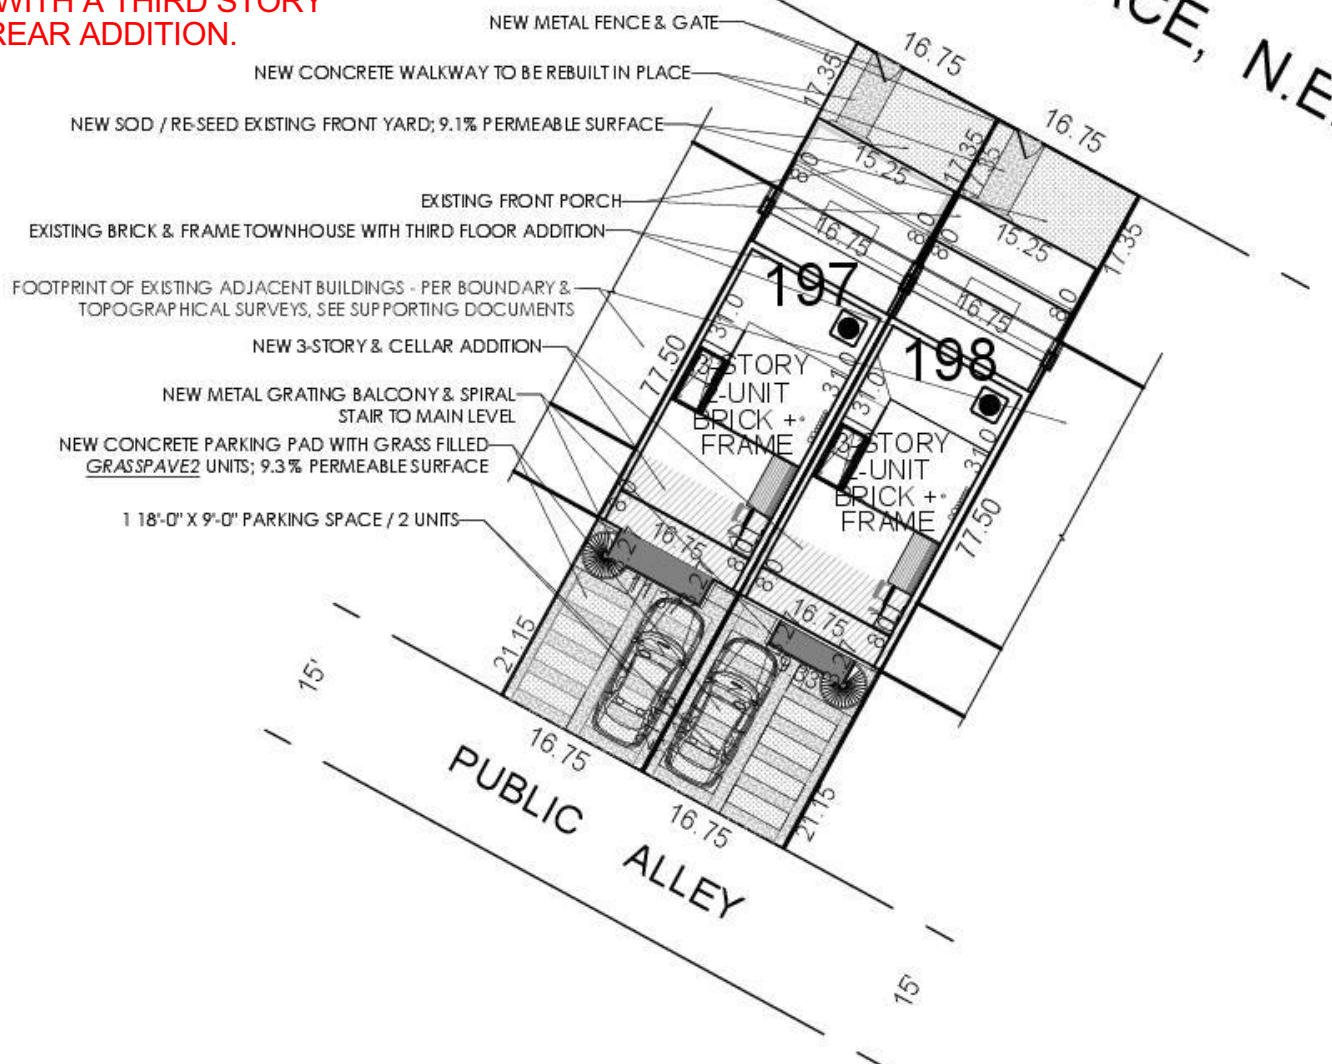

SCALE: 1:20

Board of Zoning Adjustment
 District of Columbia
 CASE NO.20089
 EXHIBIT NO.2