

GREENE - ZACHARIAH RESIDENCE

1829 MASSACHUSETTS AVENUE SE, WASHINGTON DC 20003


PROJECT DATA

OWNER:	ASWATHI ZACHARIAH RICHARD GREENE
EXISTING PROPOSED	RESIDENTIAL-ROW-SINGLE-FAMILY NO CHANGE
SCOPE OF WORK	EXISTING SINGLE FAMILY RESIDENCE INTERIOR REMODEL 1ST & 2ND FLOOR 3RD FLOOR ADDITION
METHOD OF REMOVING CONSTRUCTION DEBRIS	DUMPSTER

ZONING DATA

SQUARE / LOT	1113 / 0067	
ZONE	RF-1	
USE GROUP	R-3	
CONSTRUCTION TYPE	VB	
	EXISTING	PROPOSED
STORIES	2 + CELLAR	3 + CELLAR
LOT SIZE	1,330 SF	NO CHANGE
LOT OCCUPANCY	690 SF OR 51.9%	NO CHANGE

VICINITY MAP

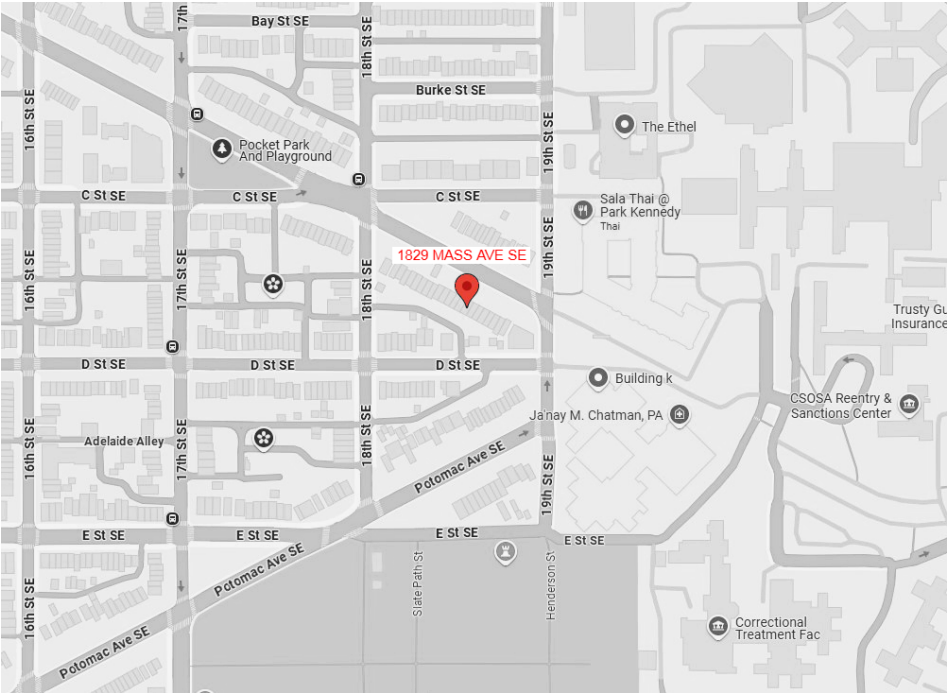



SHEET INDEX


SHEET #	SHEET NAME
01	COVER
02	SITE PLAN
03	FLOOR PLAN
04	FLOOR PLAN
05	FLOOR PLAN
06	ROOF PLAN
07	ELEVATION
08	ELEVATION
09	ELEVATION
10	SECTION
11	SECTION
12	EXISTING PLANS


PROJECT TEAM


ARCHITECT
EUSTILUS LLC
ERIC TERAN
2800 N. ROSSER ST
ALEXANDRIA, VA 22311
202-569-9620
ETERAN@EUSTILUS.COM

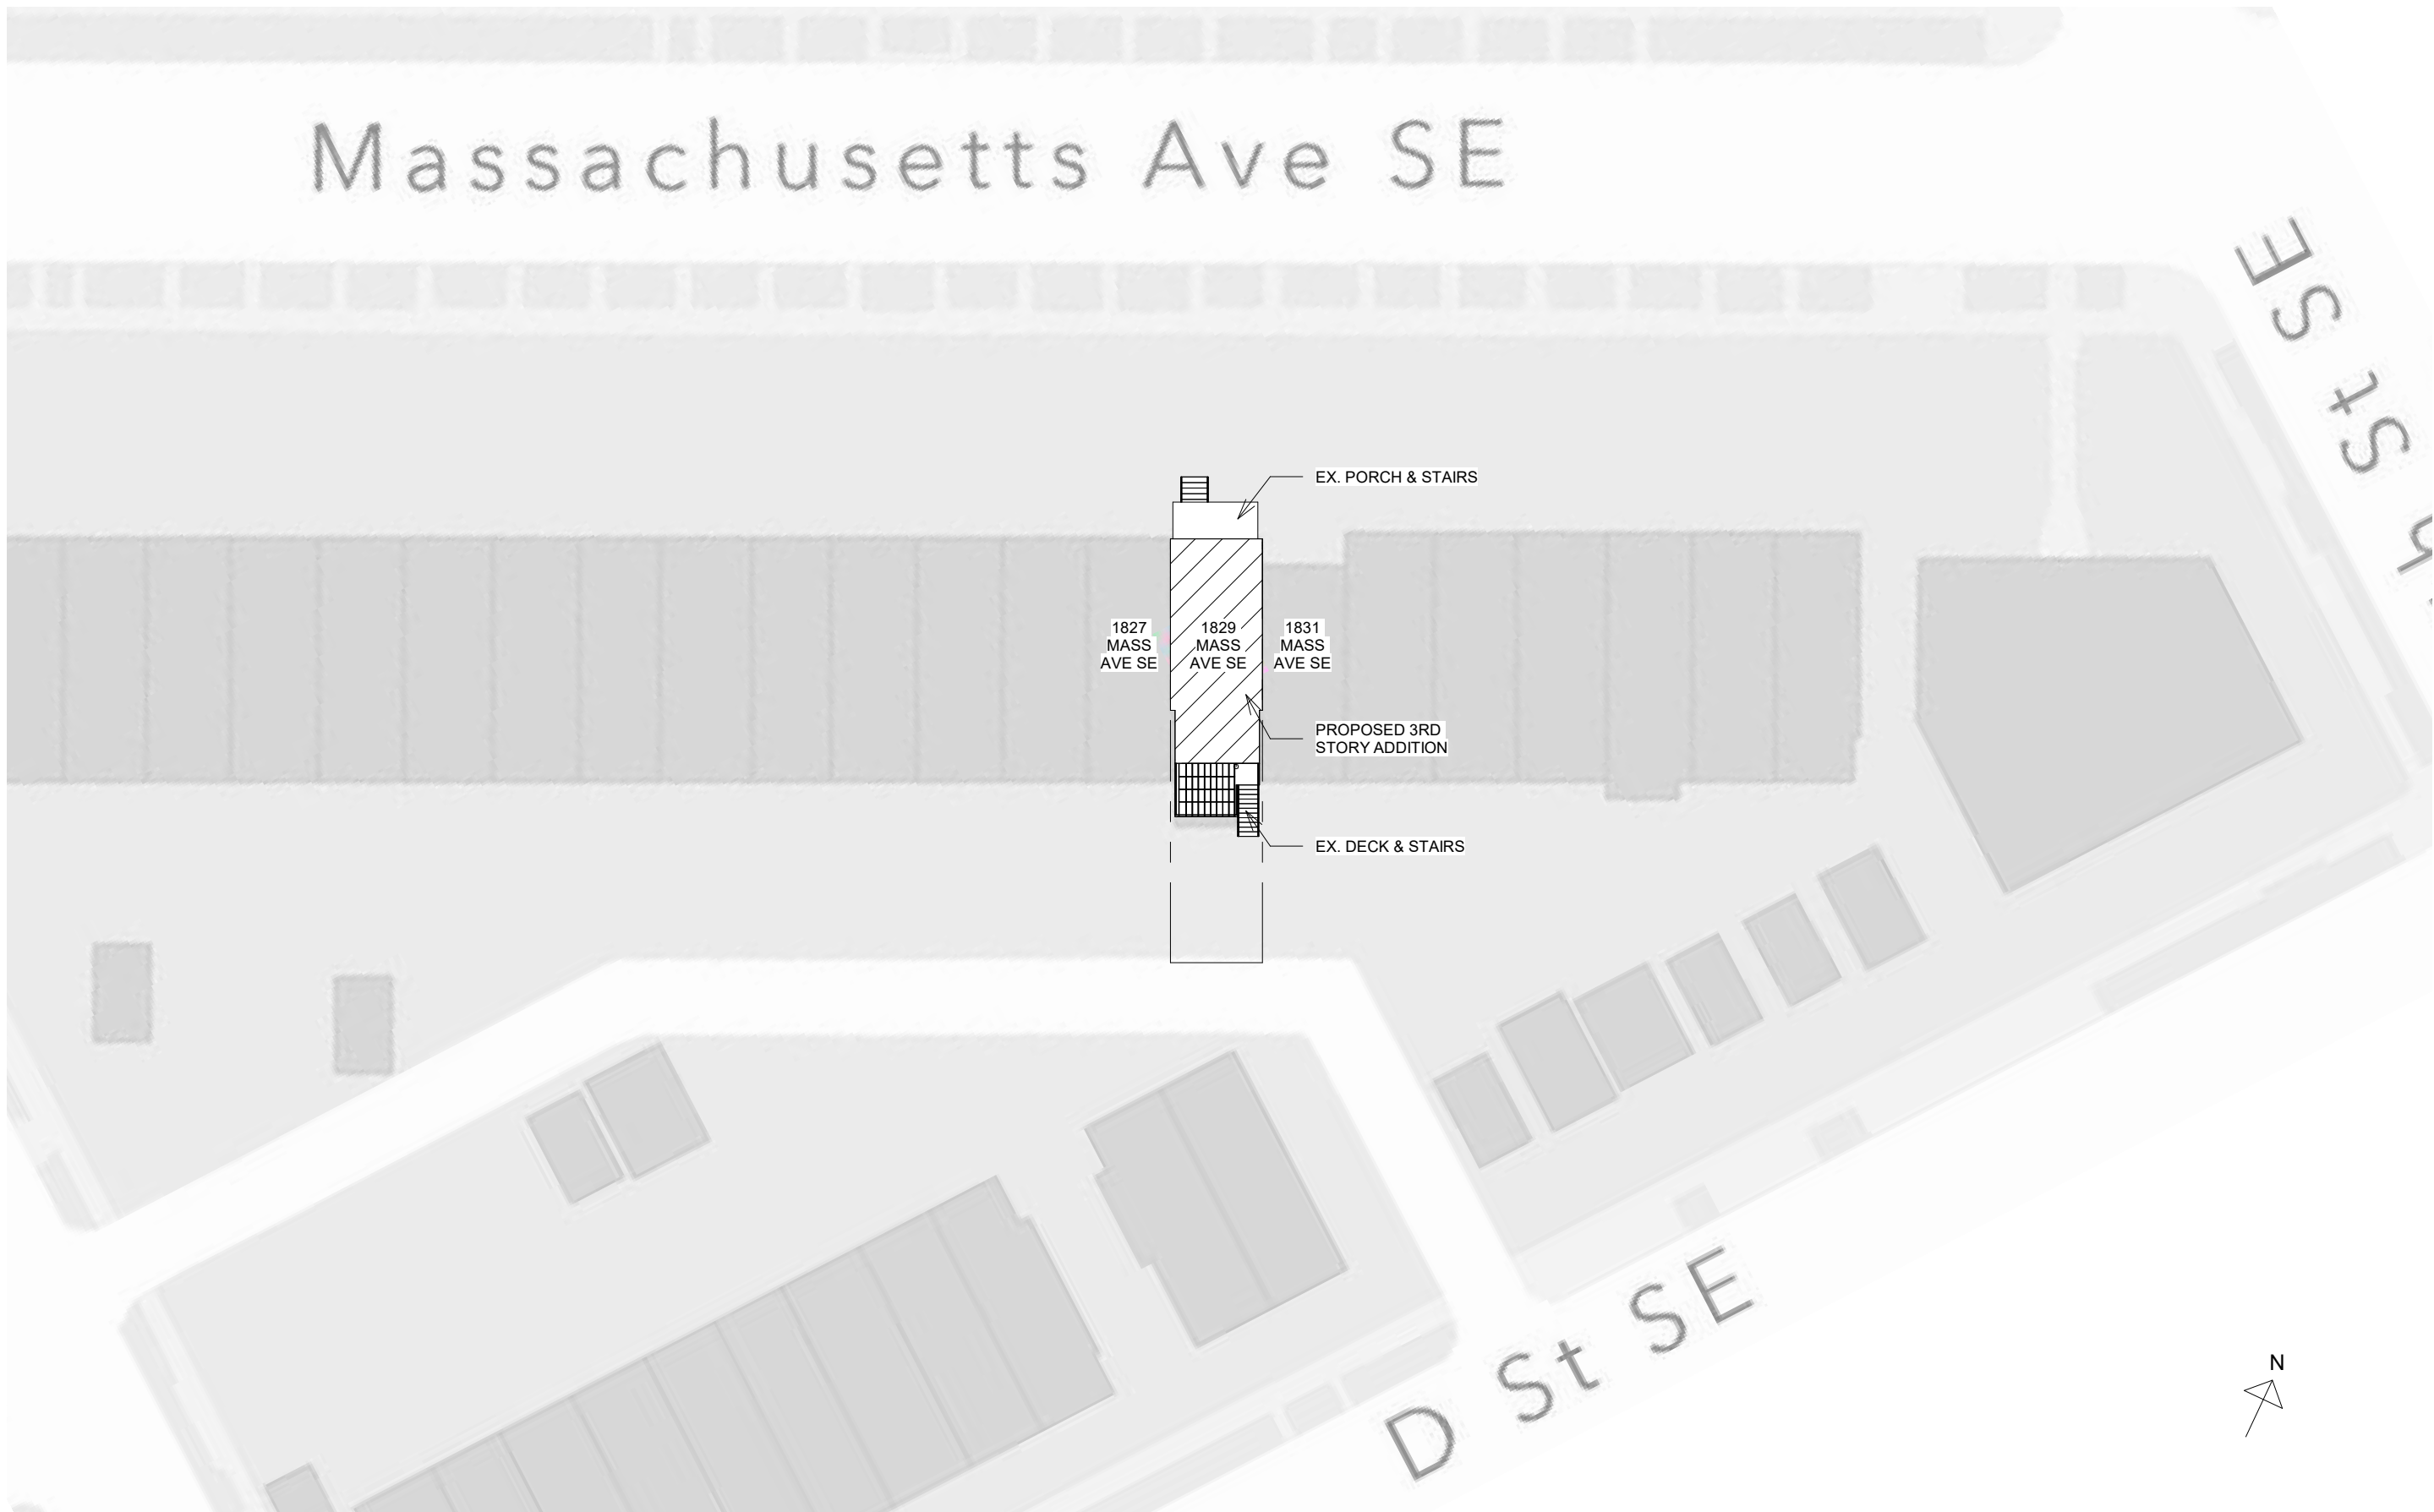


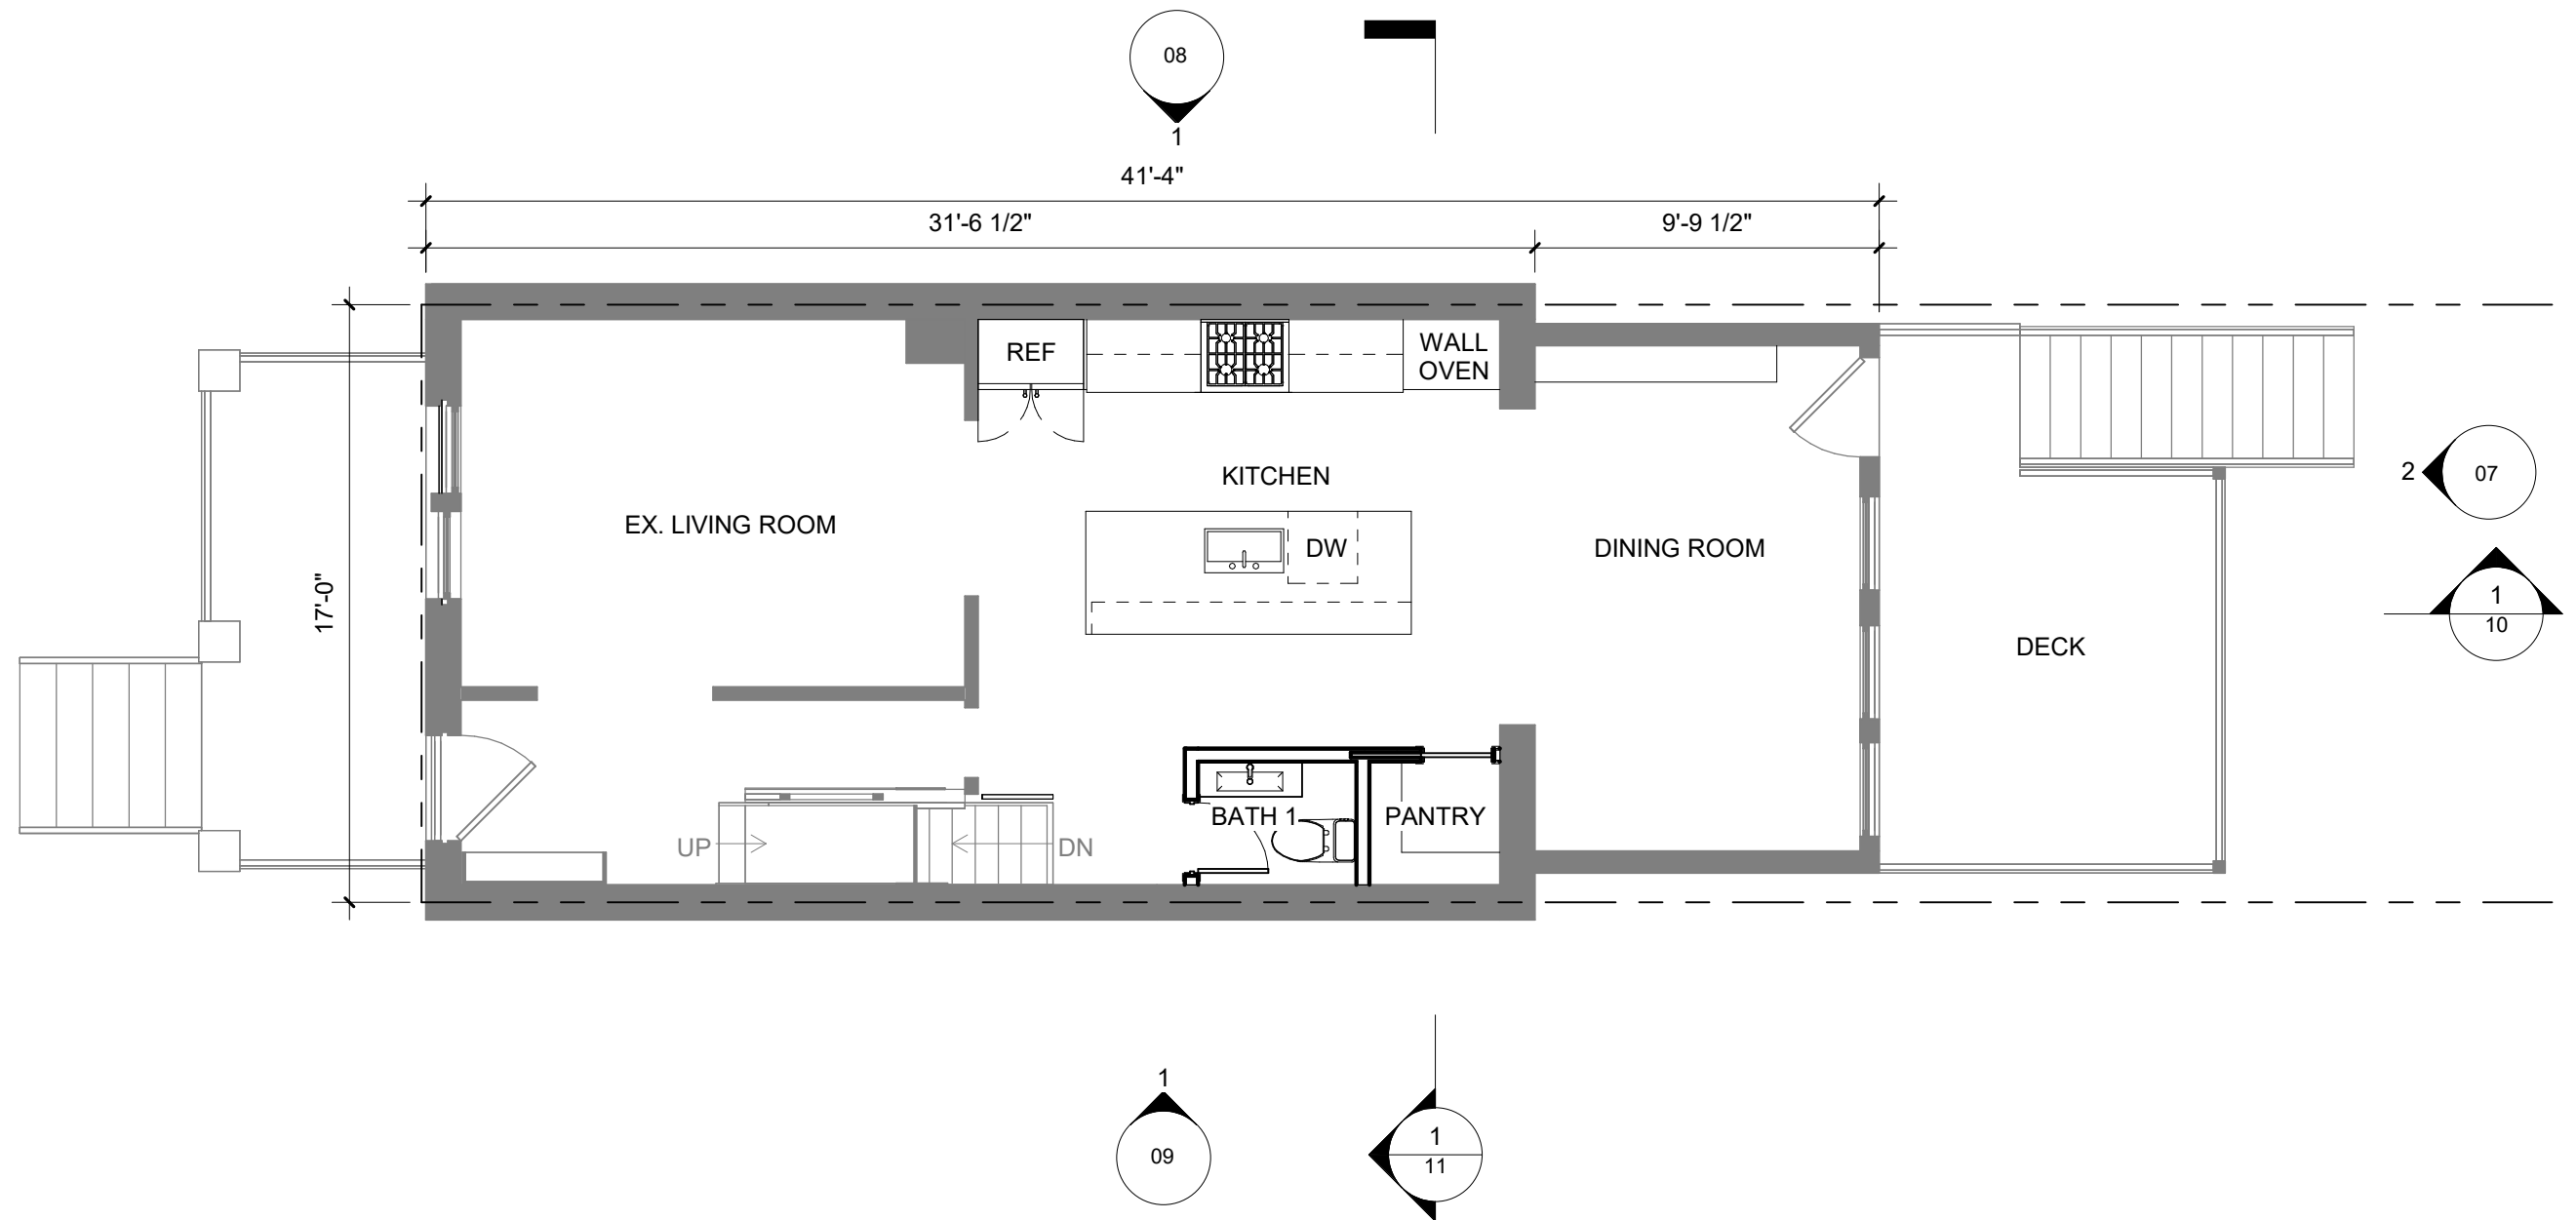

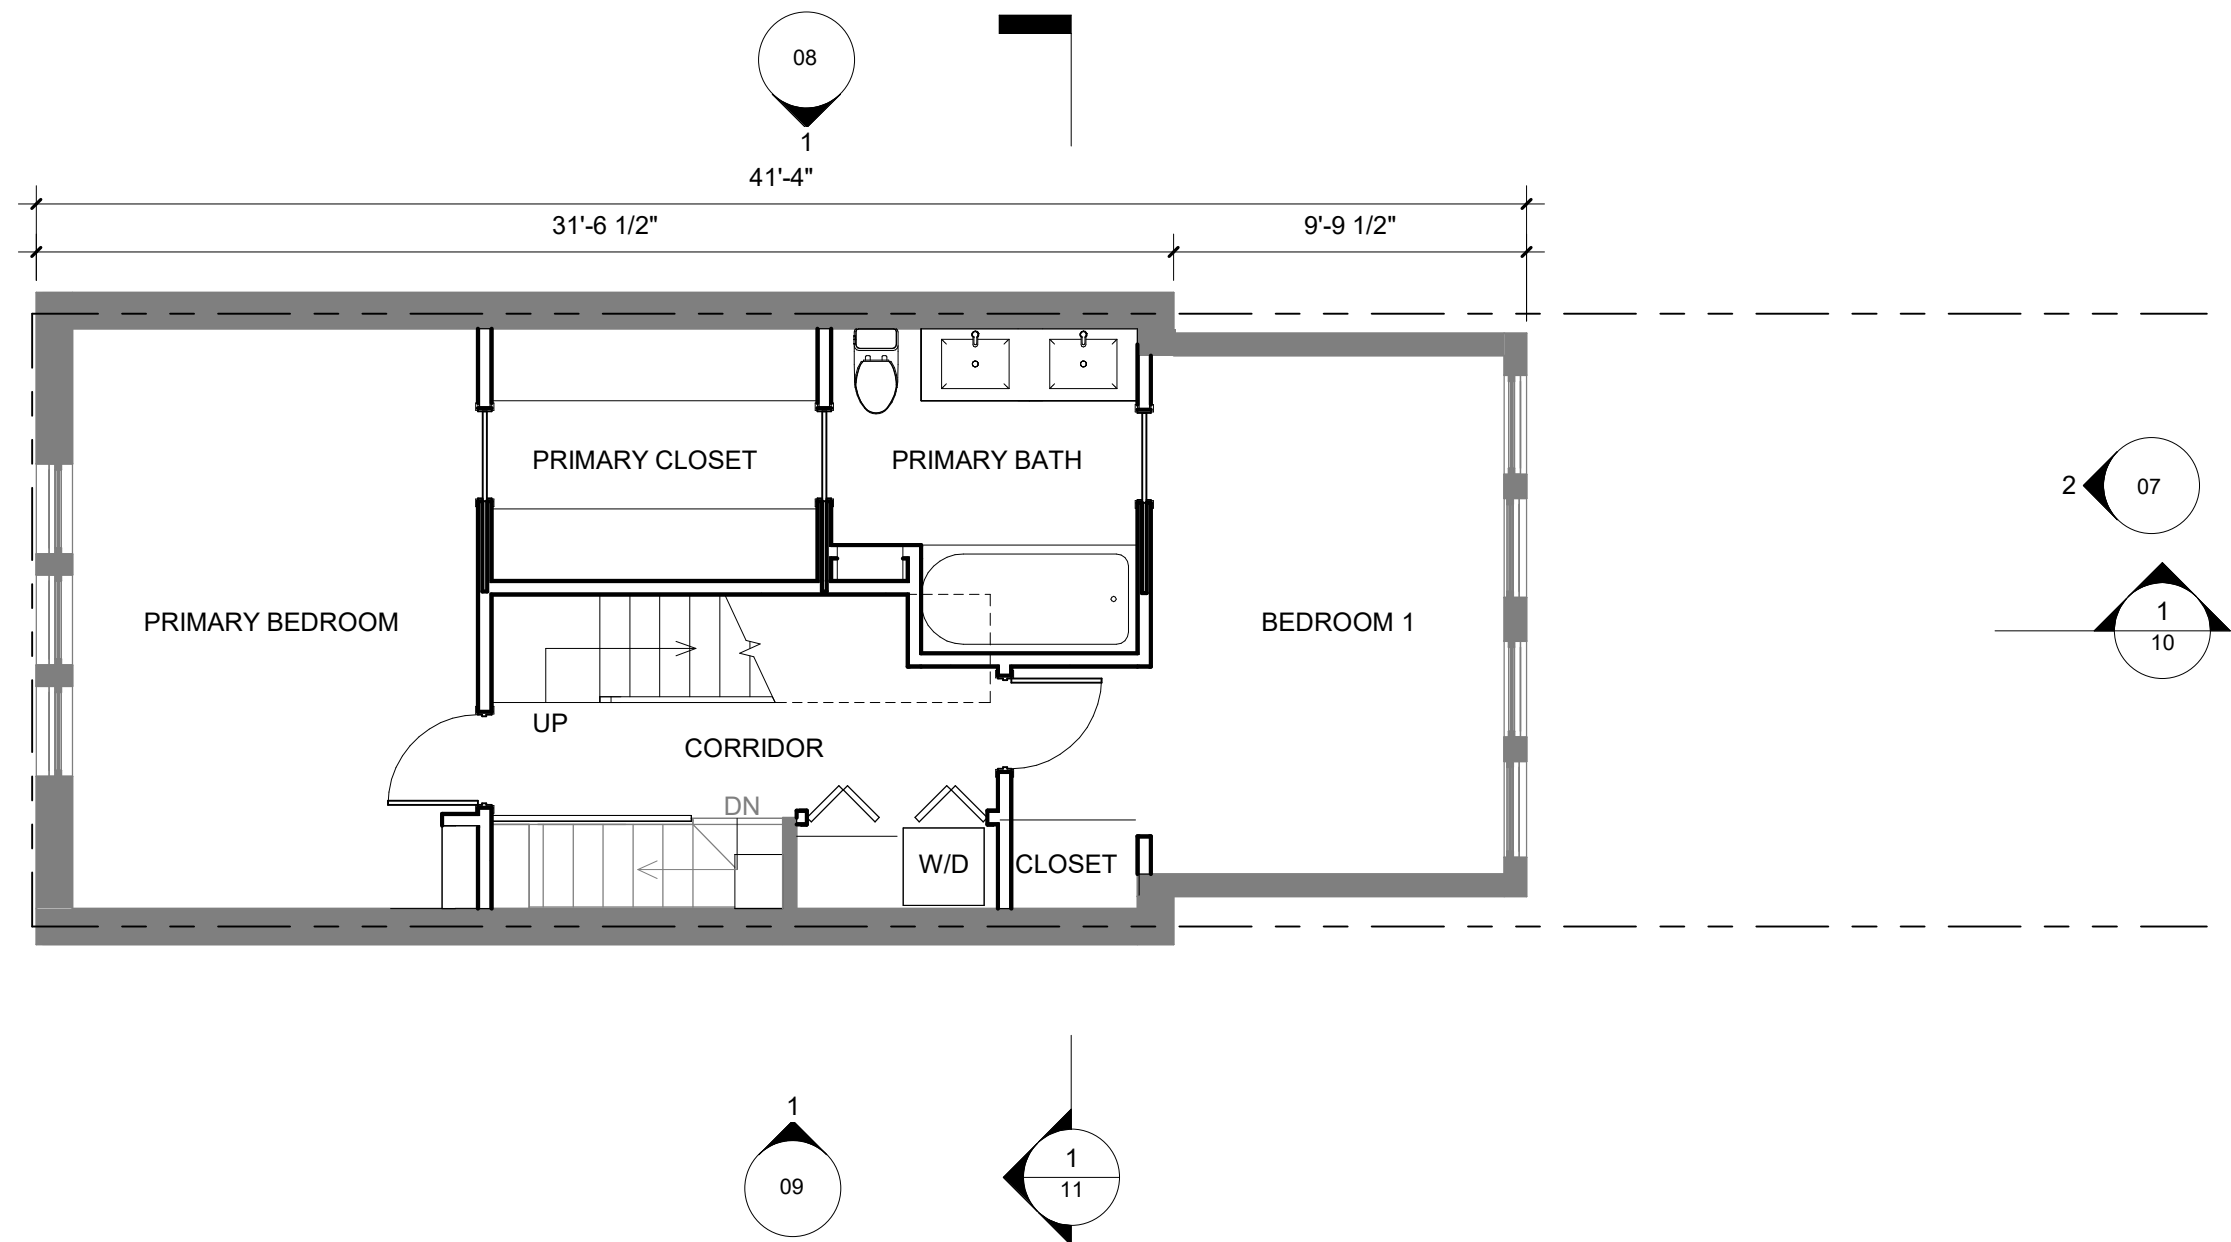


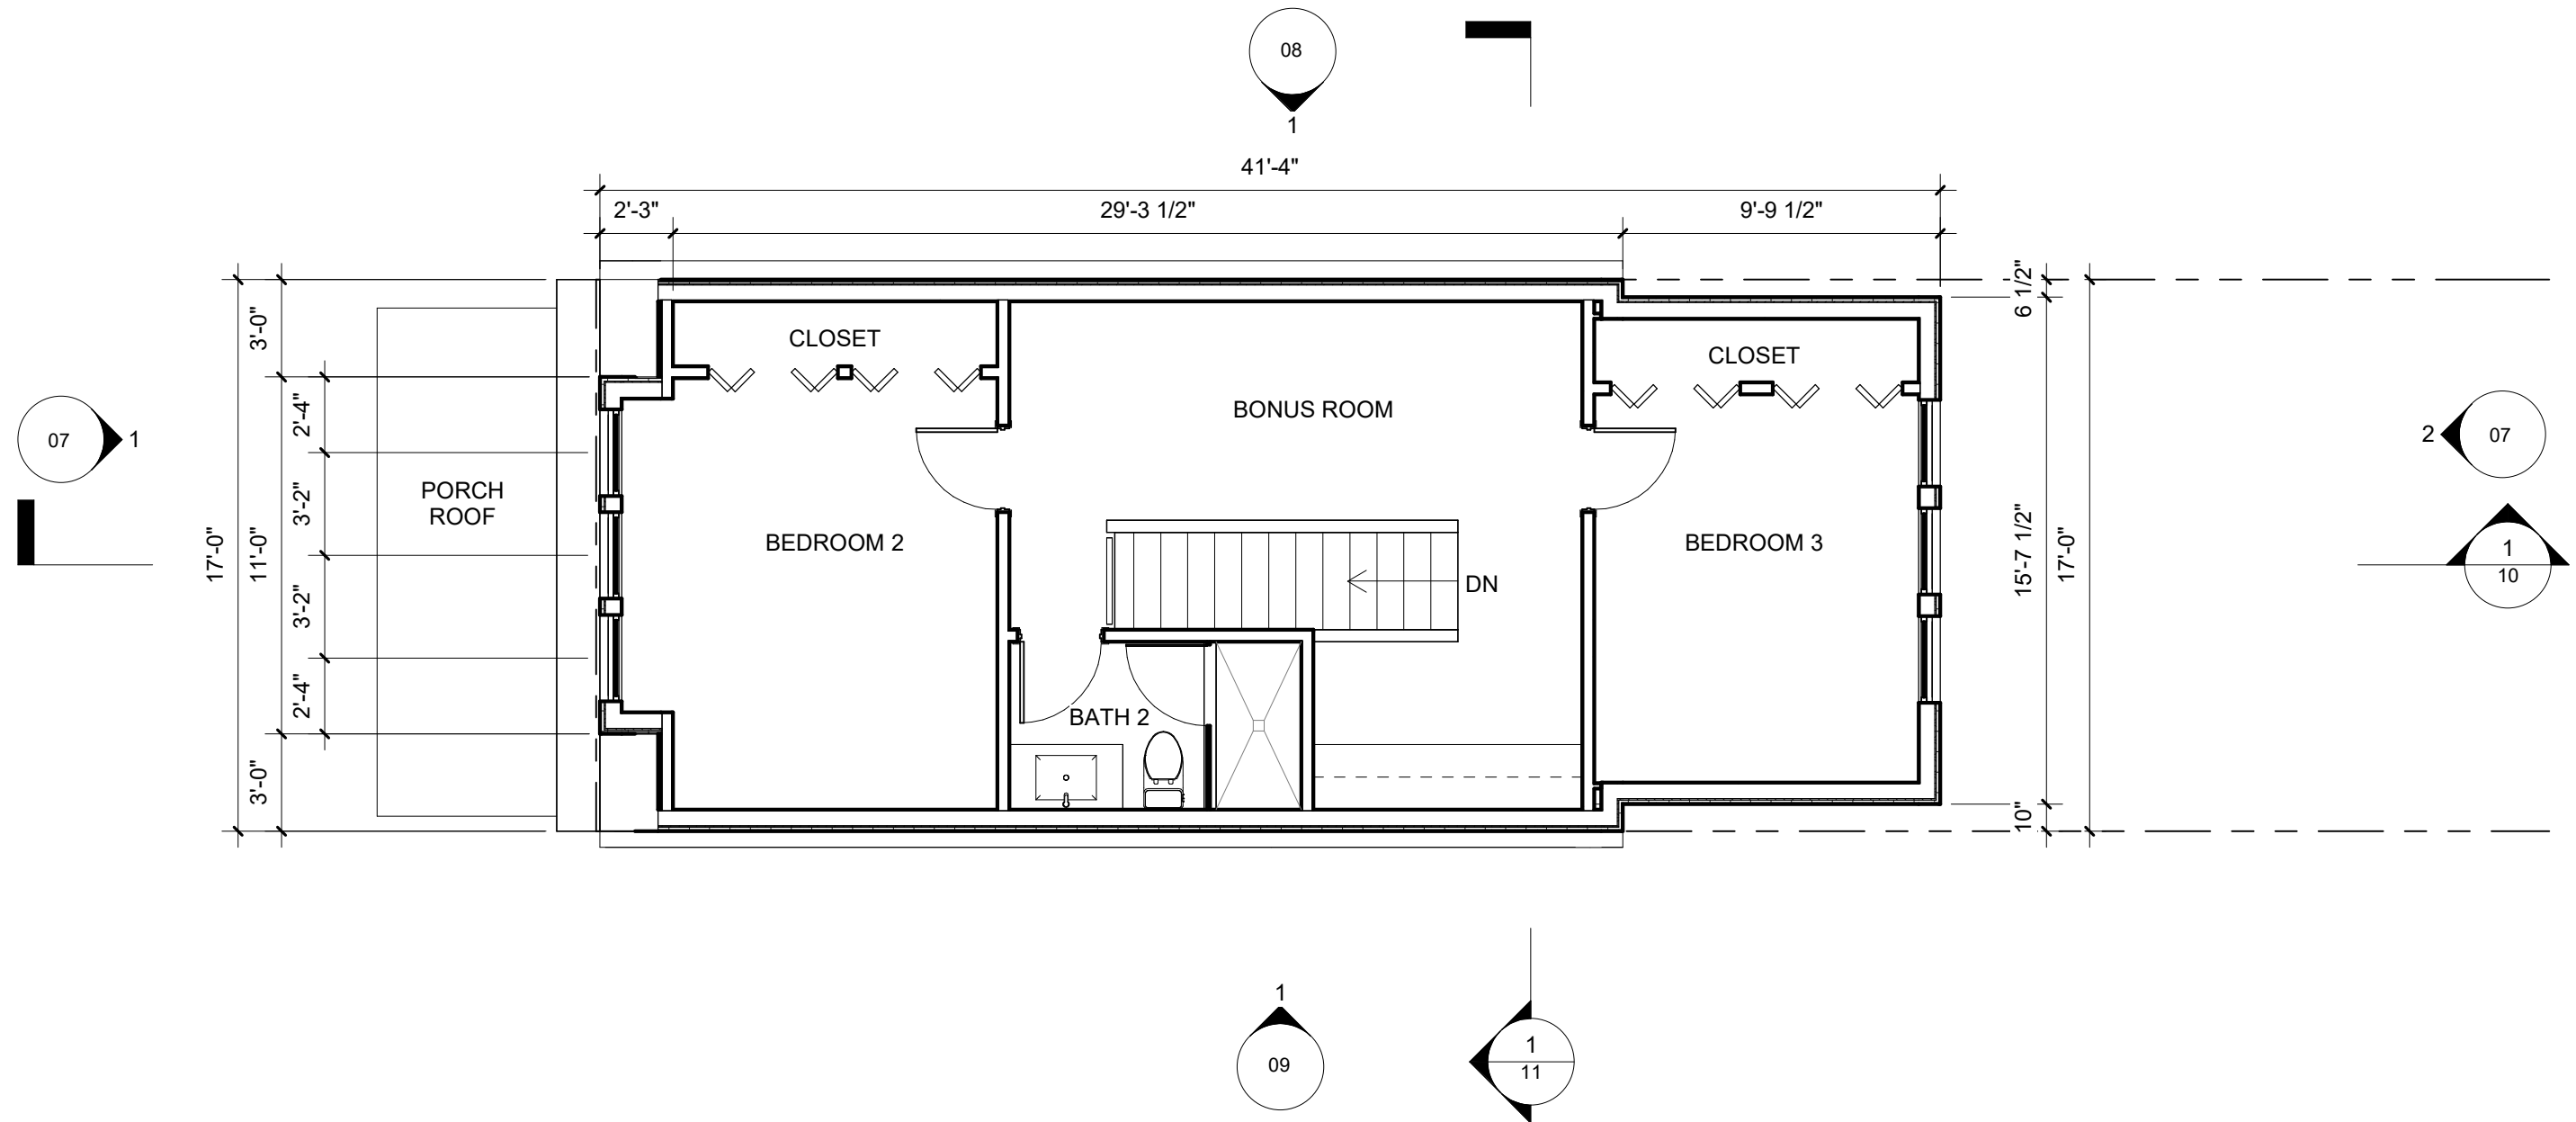

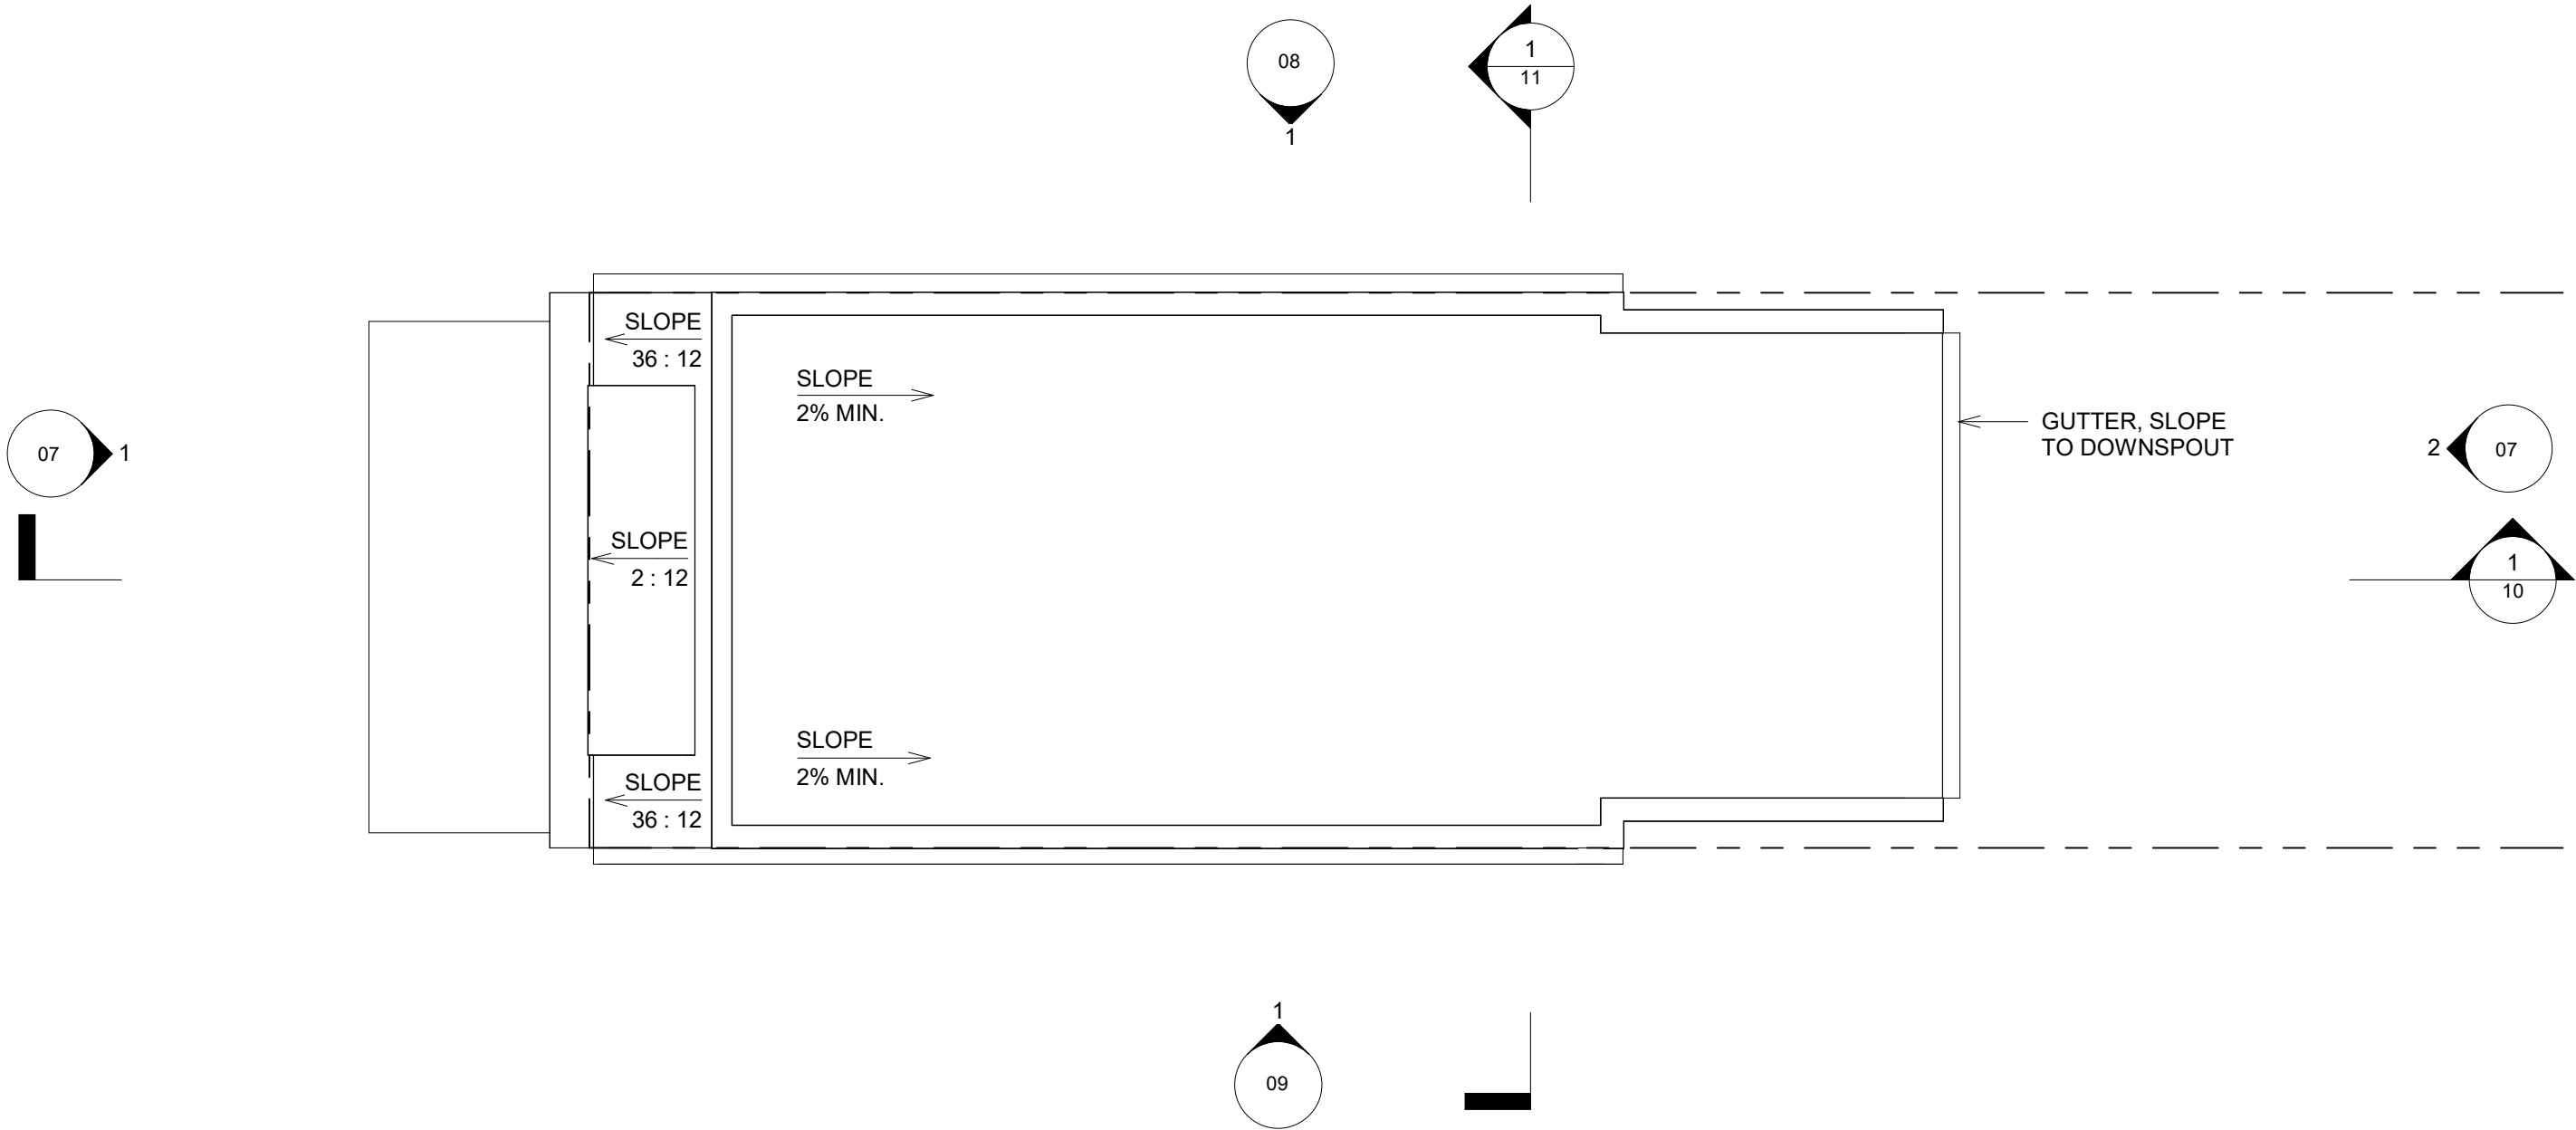

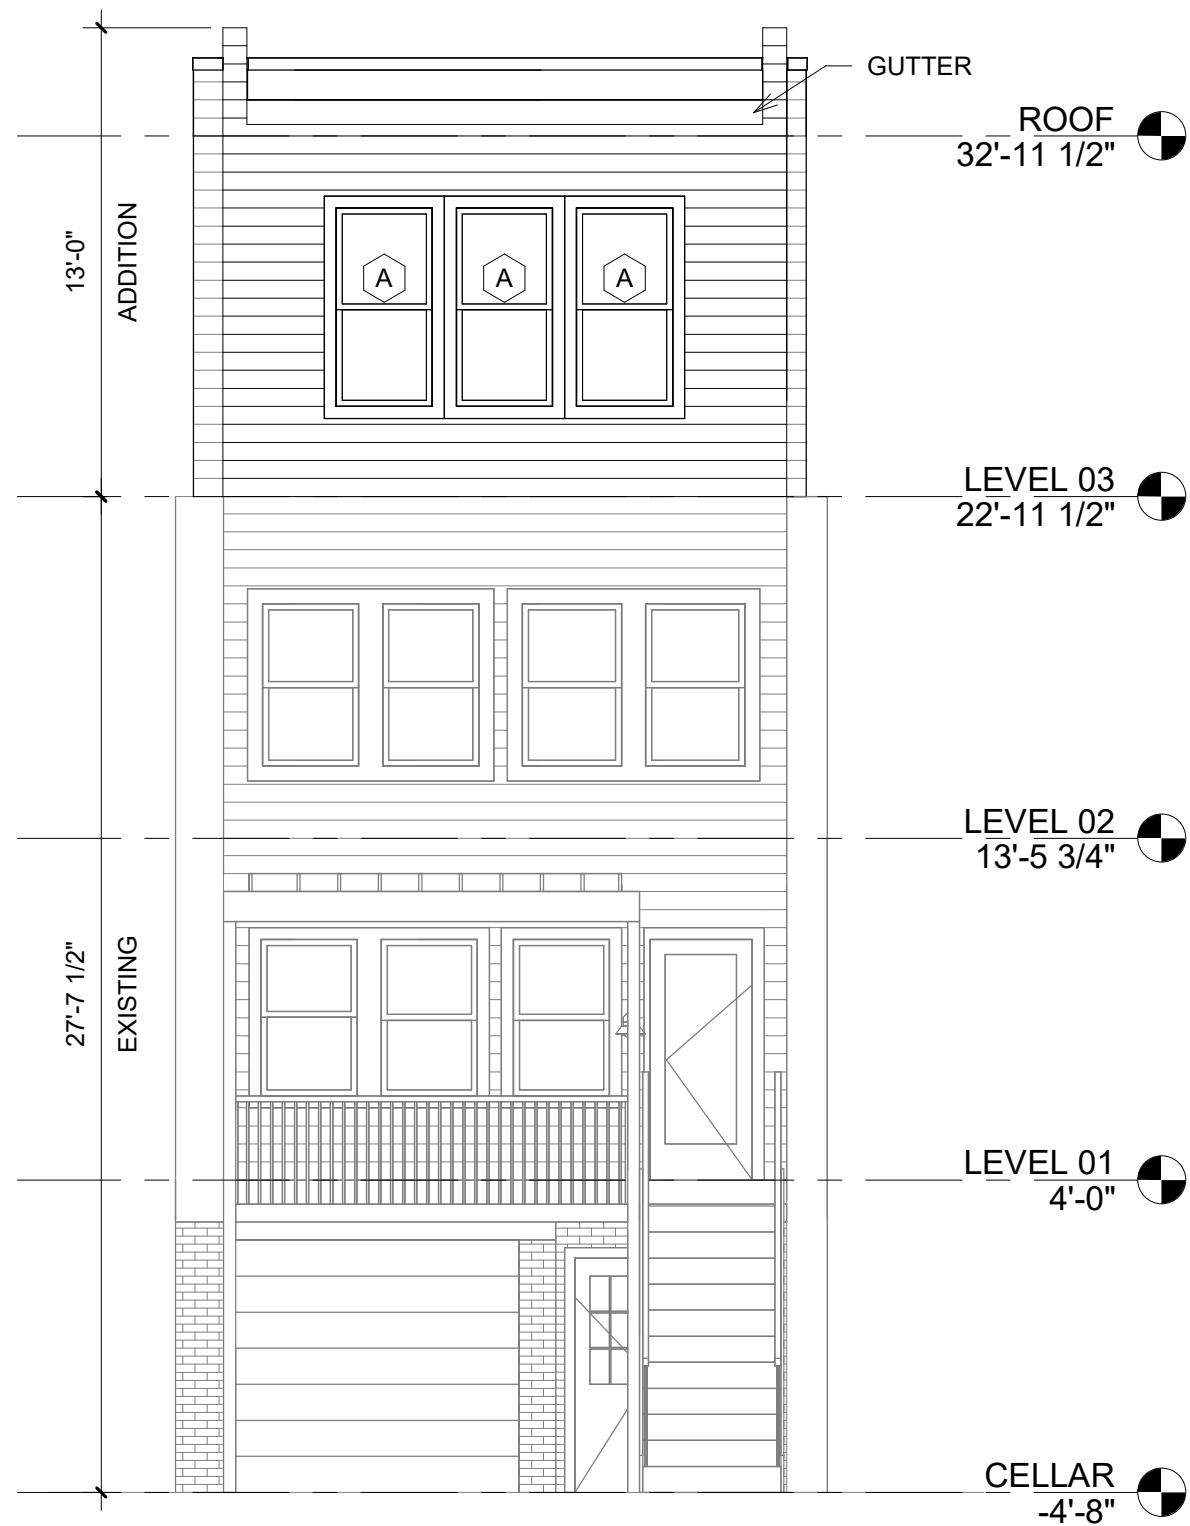


NORTH ELEVATION

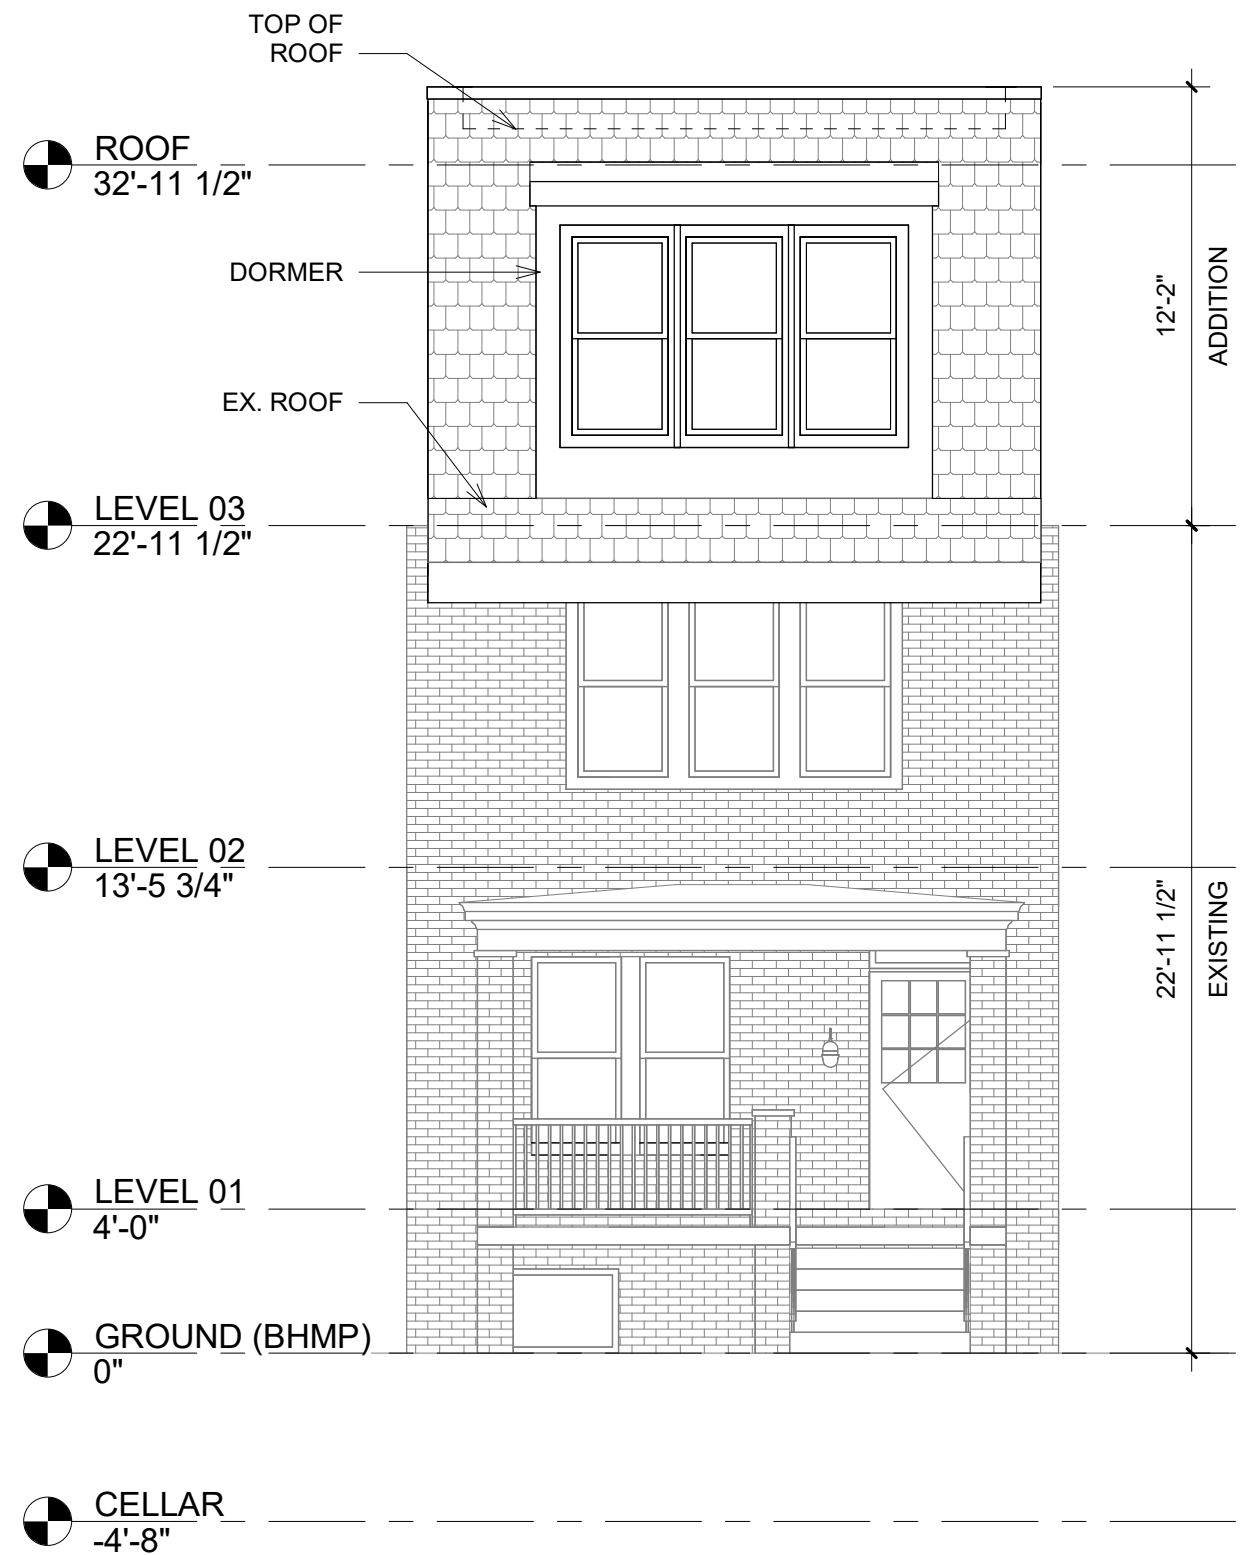

SOUTH ELEVATION



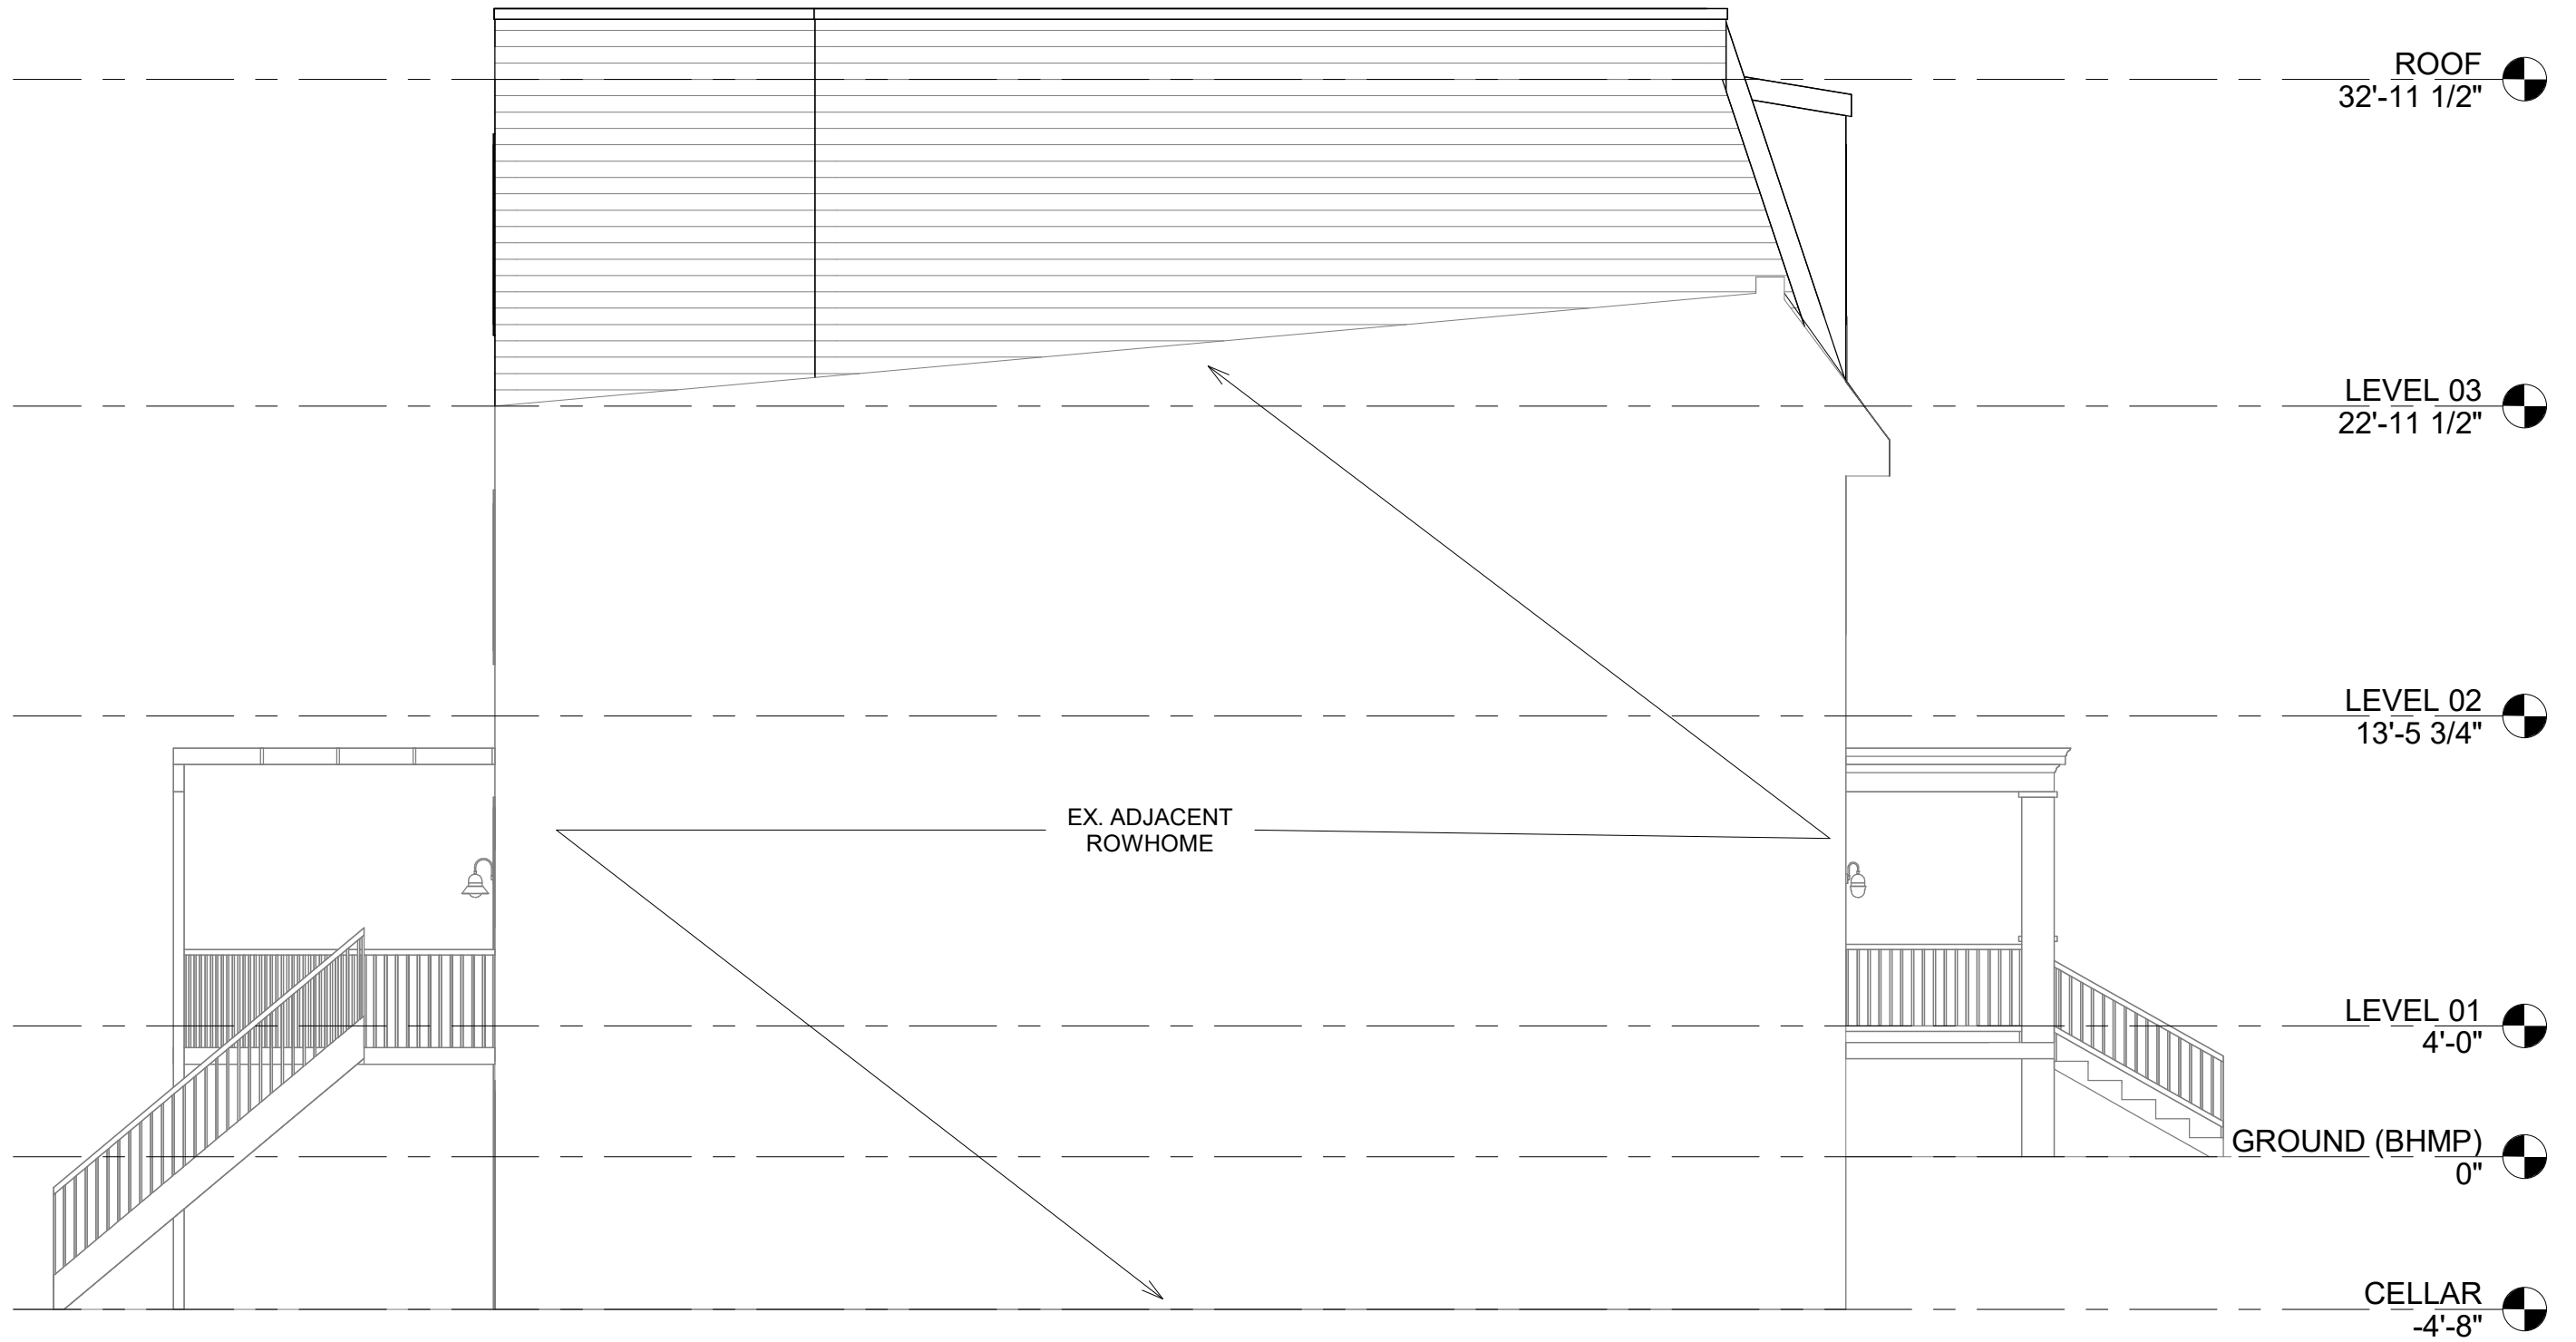

WEST ELEVATION

GREENE - ZACHARIAH RESIDENCE

1829 MASSACHUSETTS AVENUE SE


SCALE : 3/16" = 1'-0"

ELEVATION

08

BLUE STAR



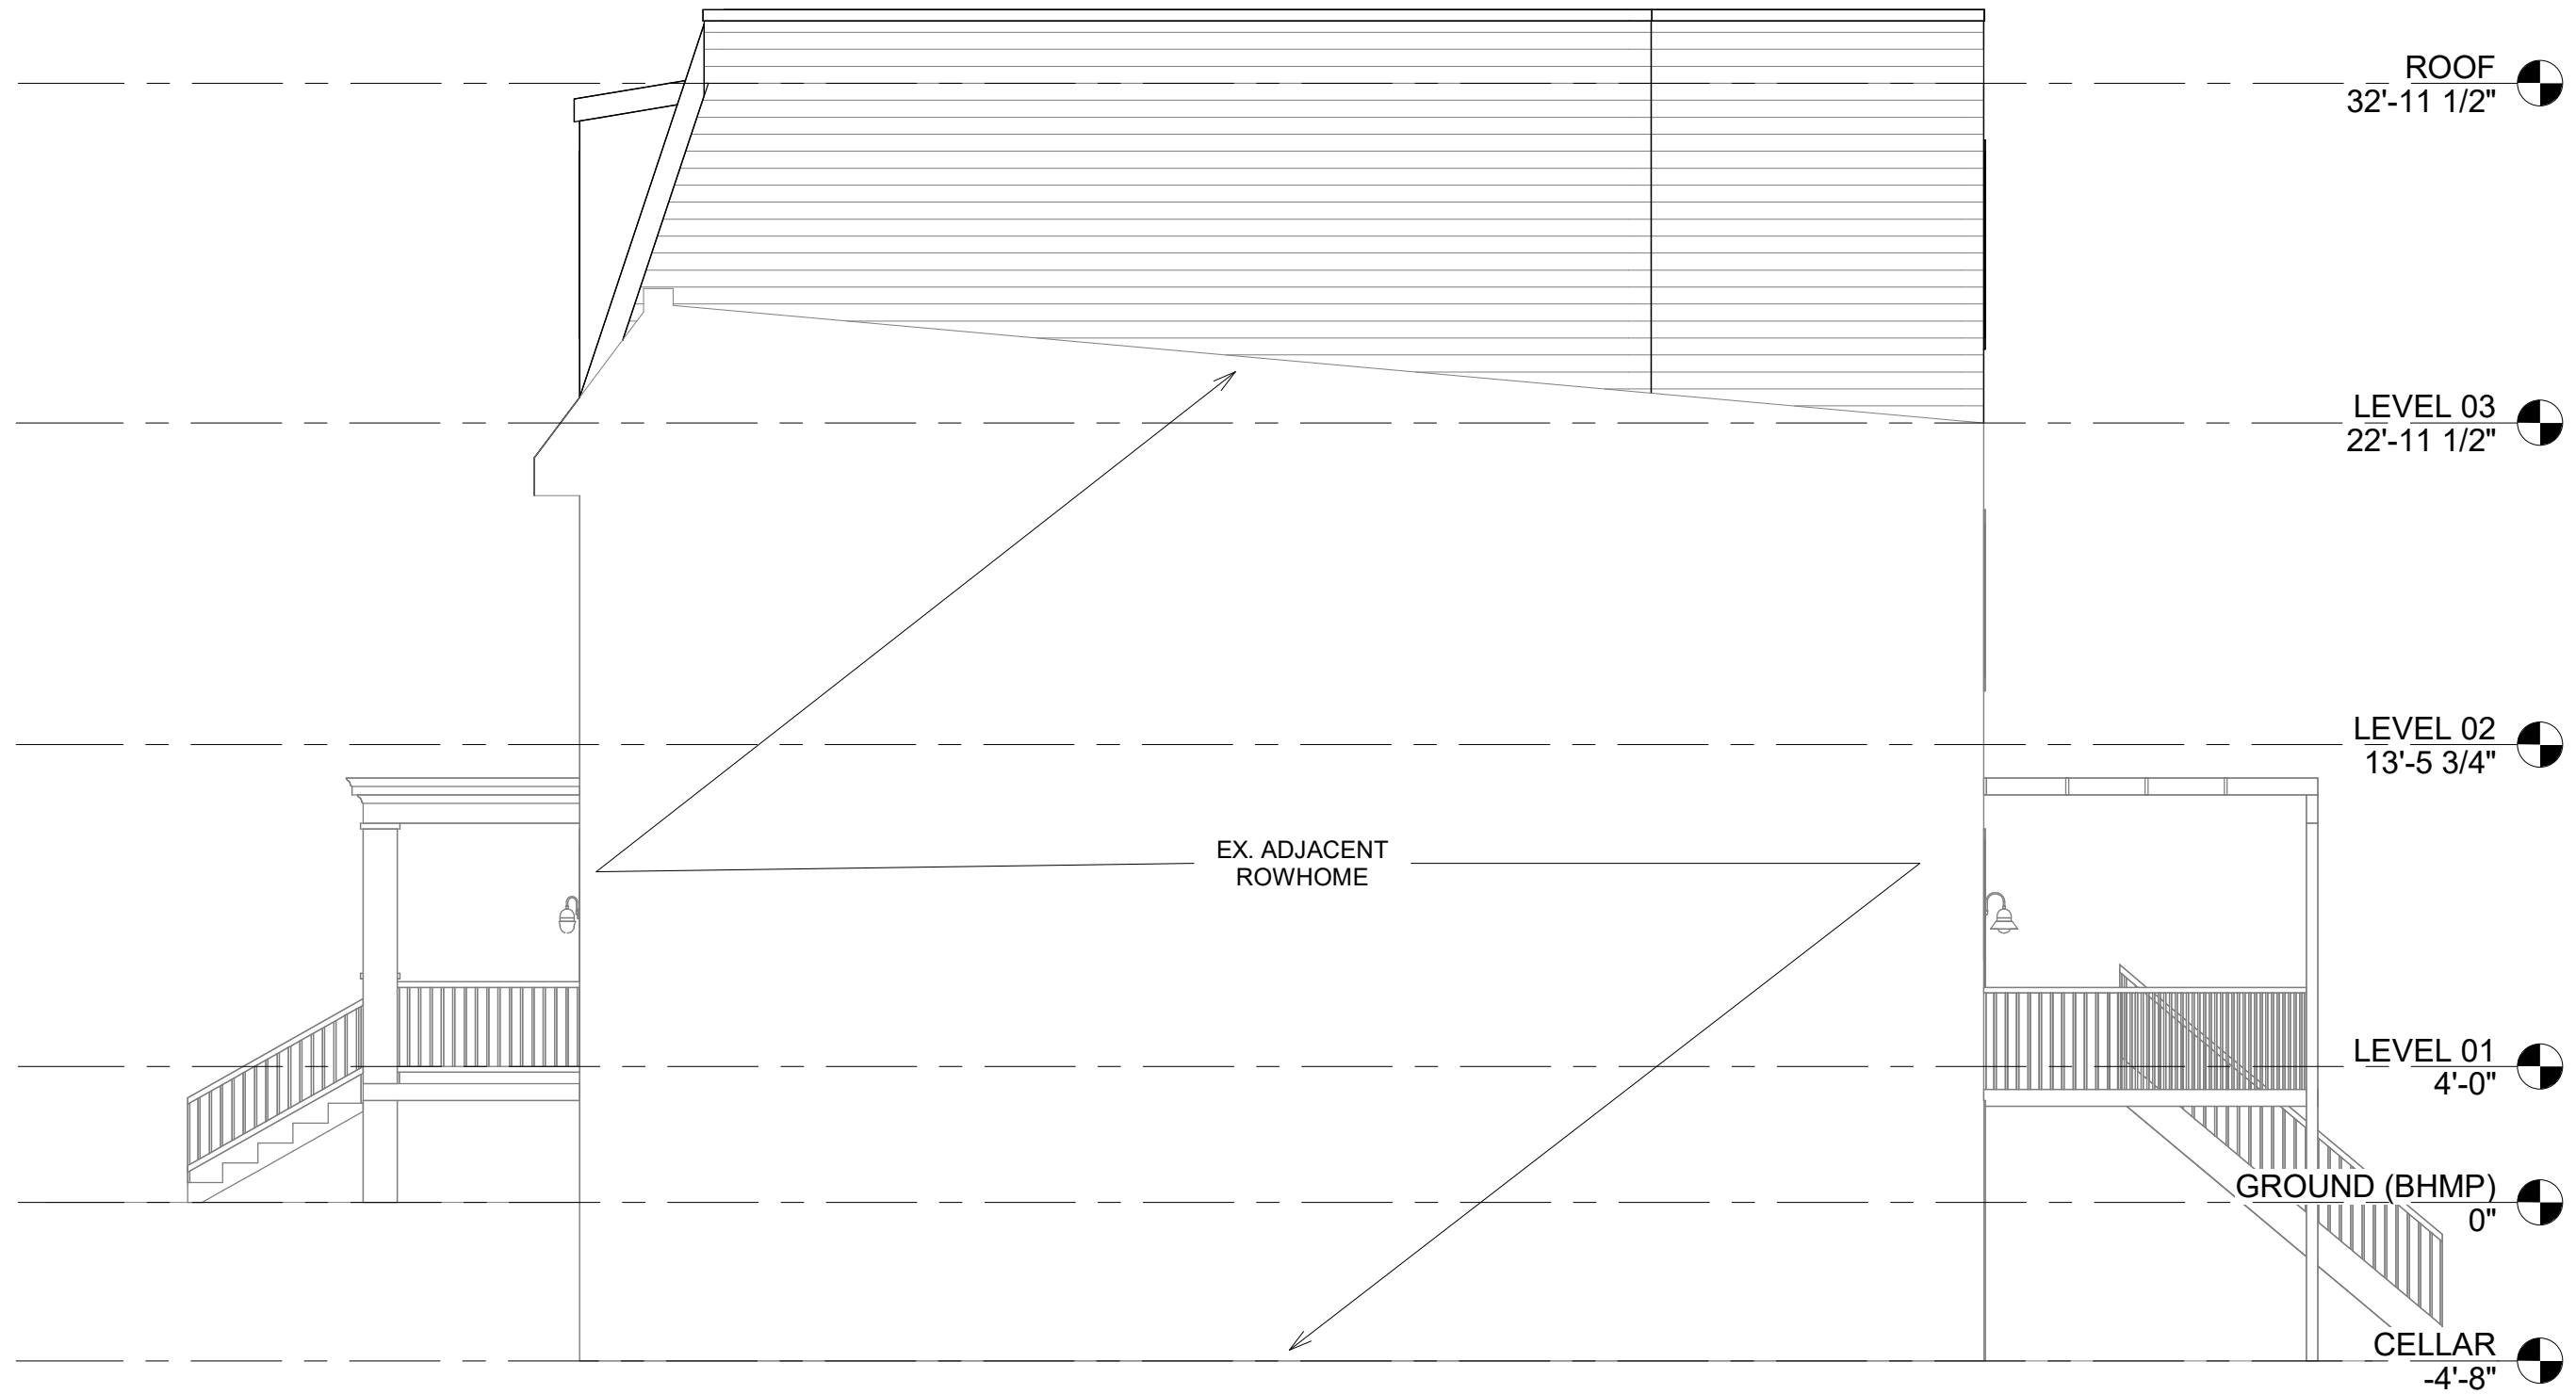

EAST ELEVATION





NORTH - SOUTH SECTION

GREENE - ZACHARIAH RESIDENCE

1829 MASSACHUSETTS AVENUE SE


SCALE : 3/16" = 1'-0"

SECTION

10


BLUE STAR



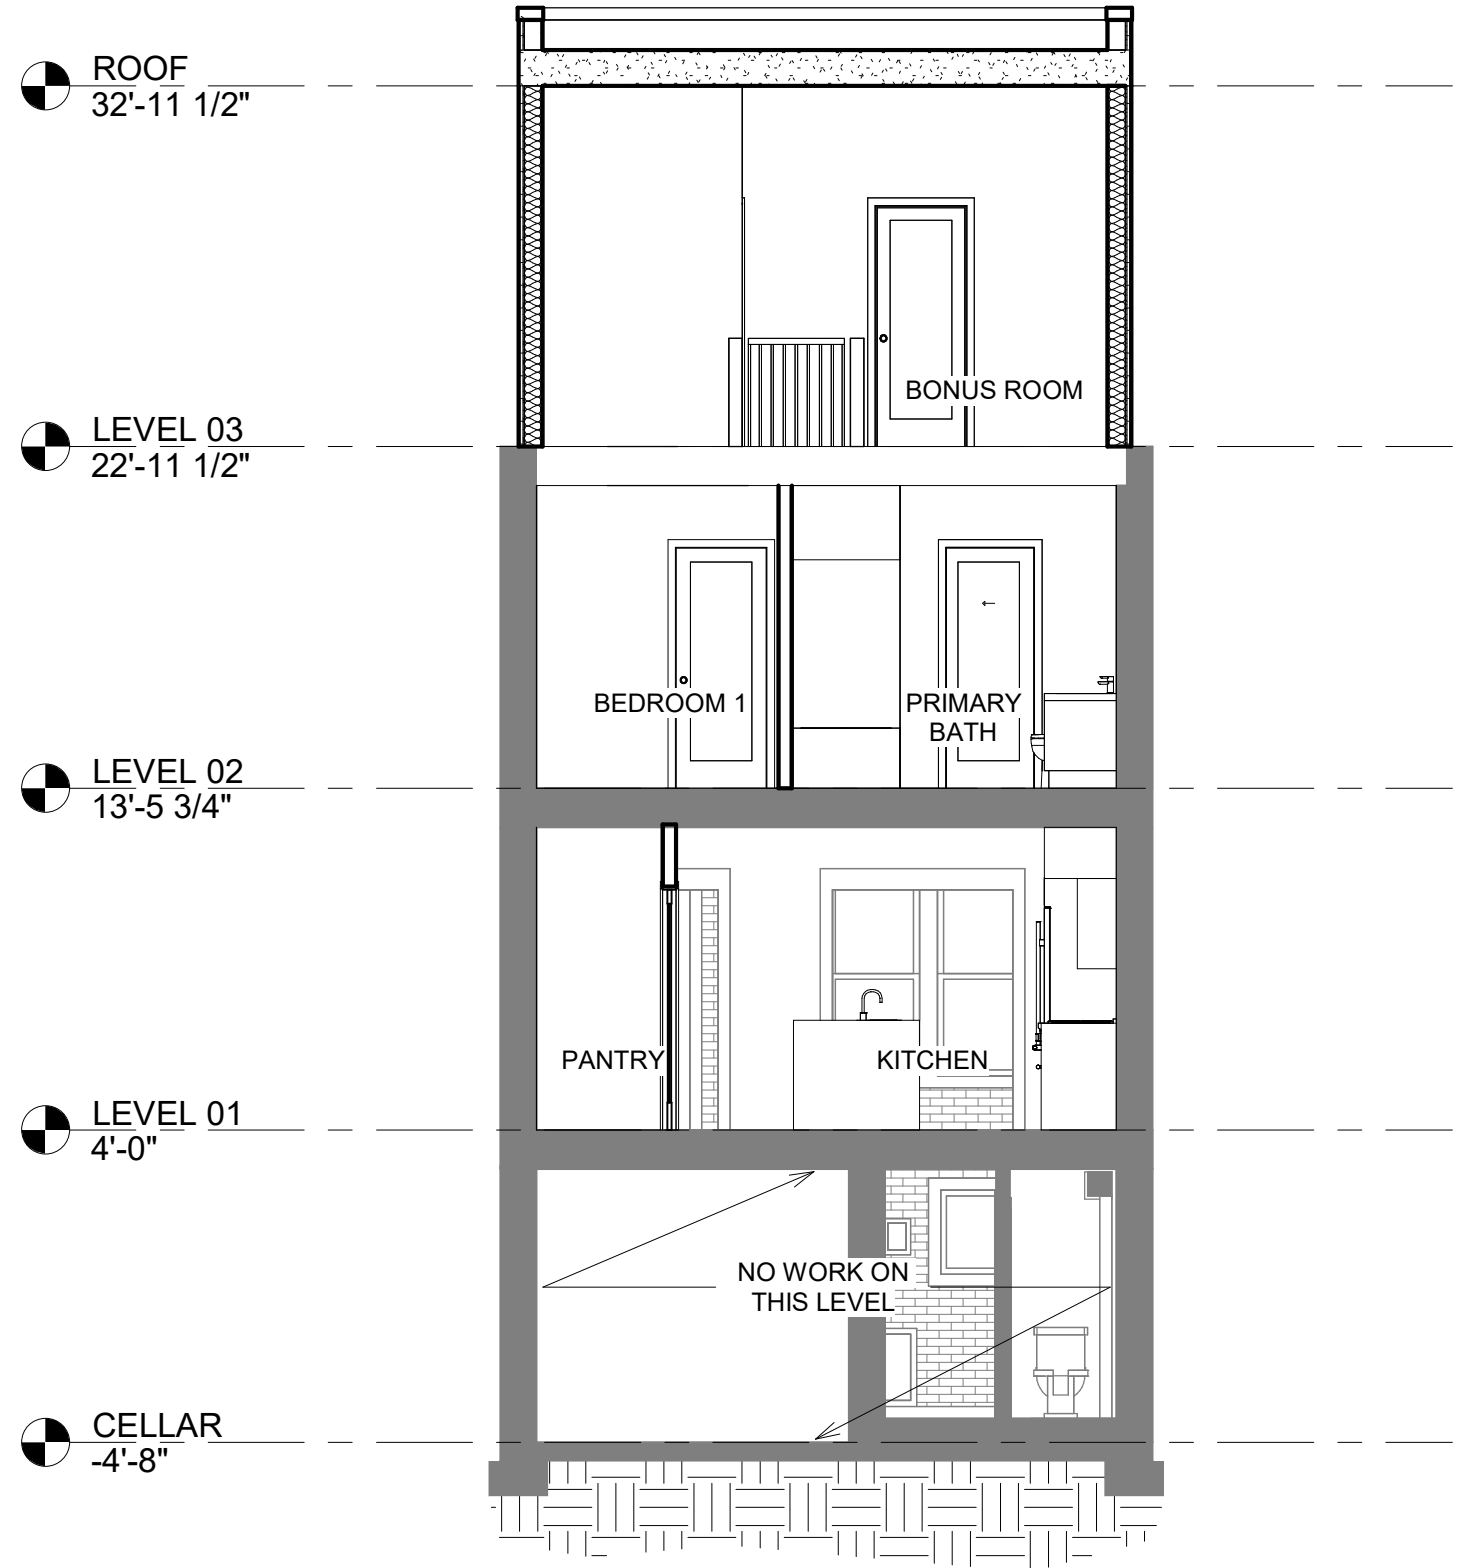


EAST - WEST SECTION



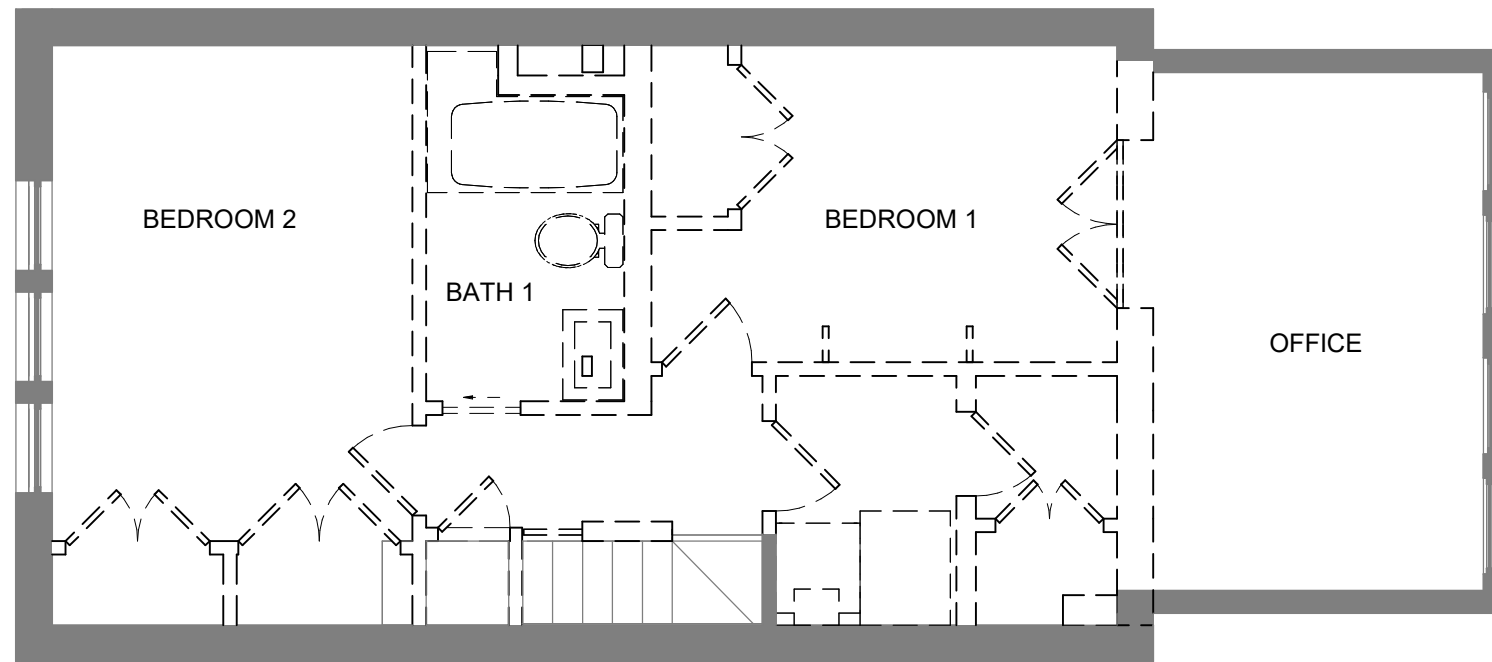

LEVEL 02 - EXISTING & DEMO PLAN

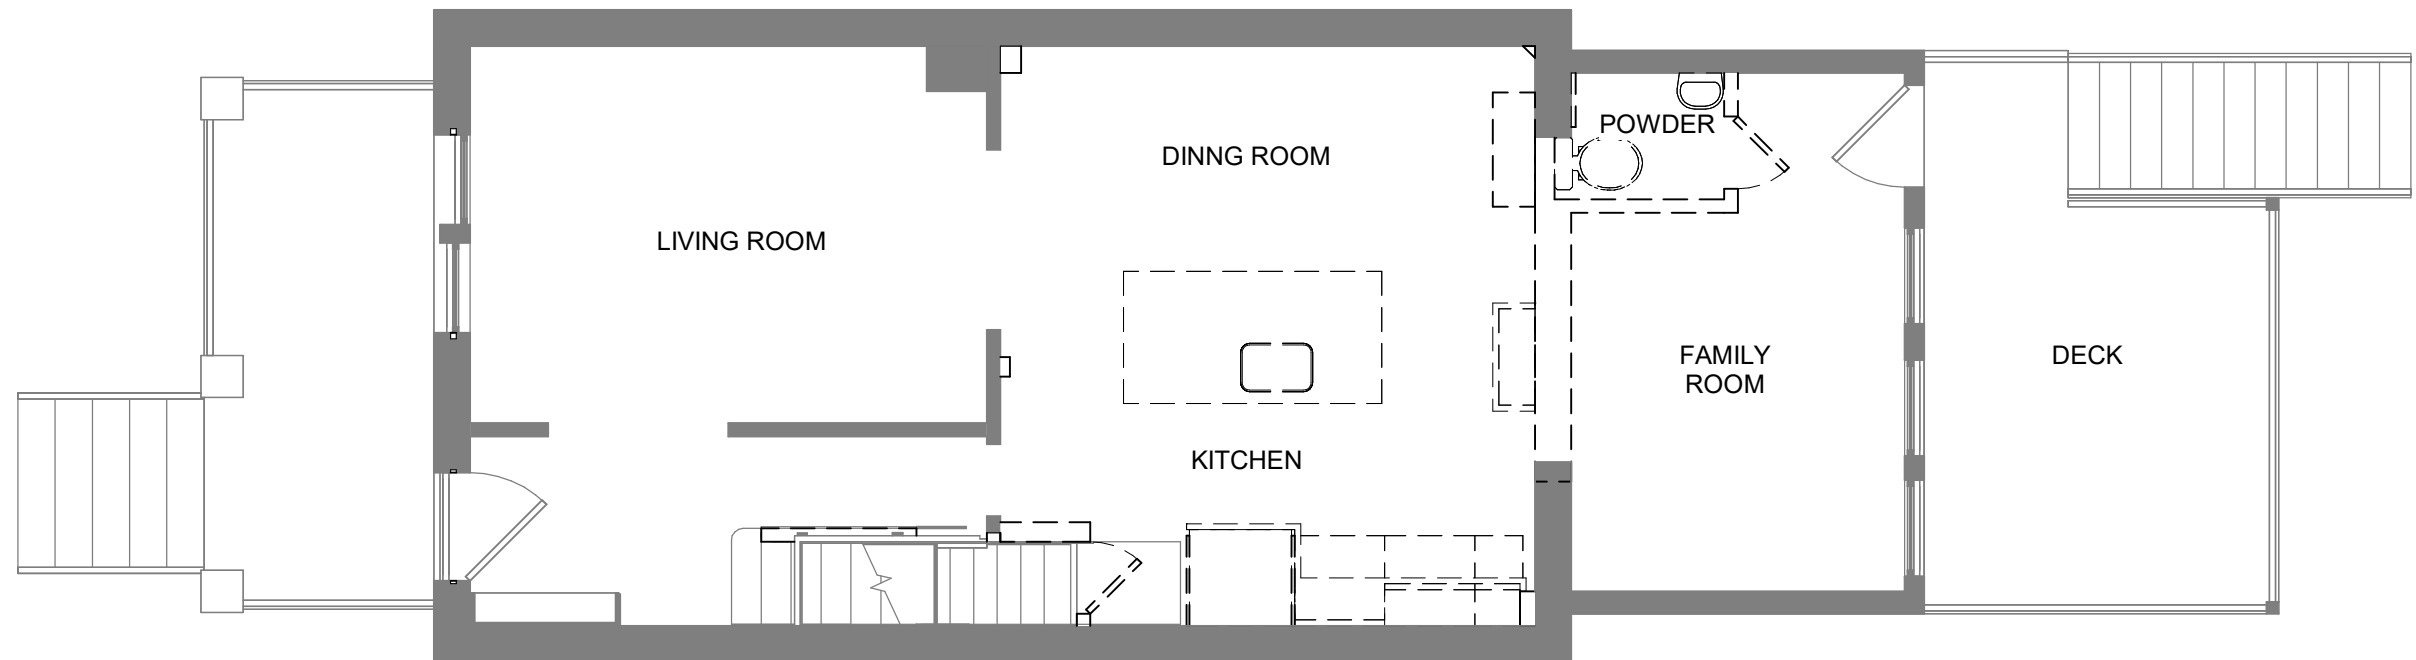

LEVEL 01 - EXISTING & DEMO PLAN

