





1 VIEW OF EXISTG DECK STRUCTURE TO BE REMOVED (IN MONOCHROME)
NTS



2 VIEW OF PROPOSED TERRACE STRUCTURE (IN COLOR)
NTS

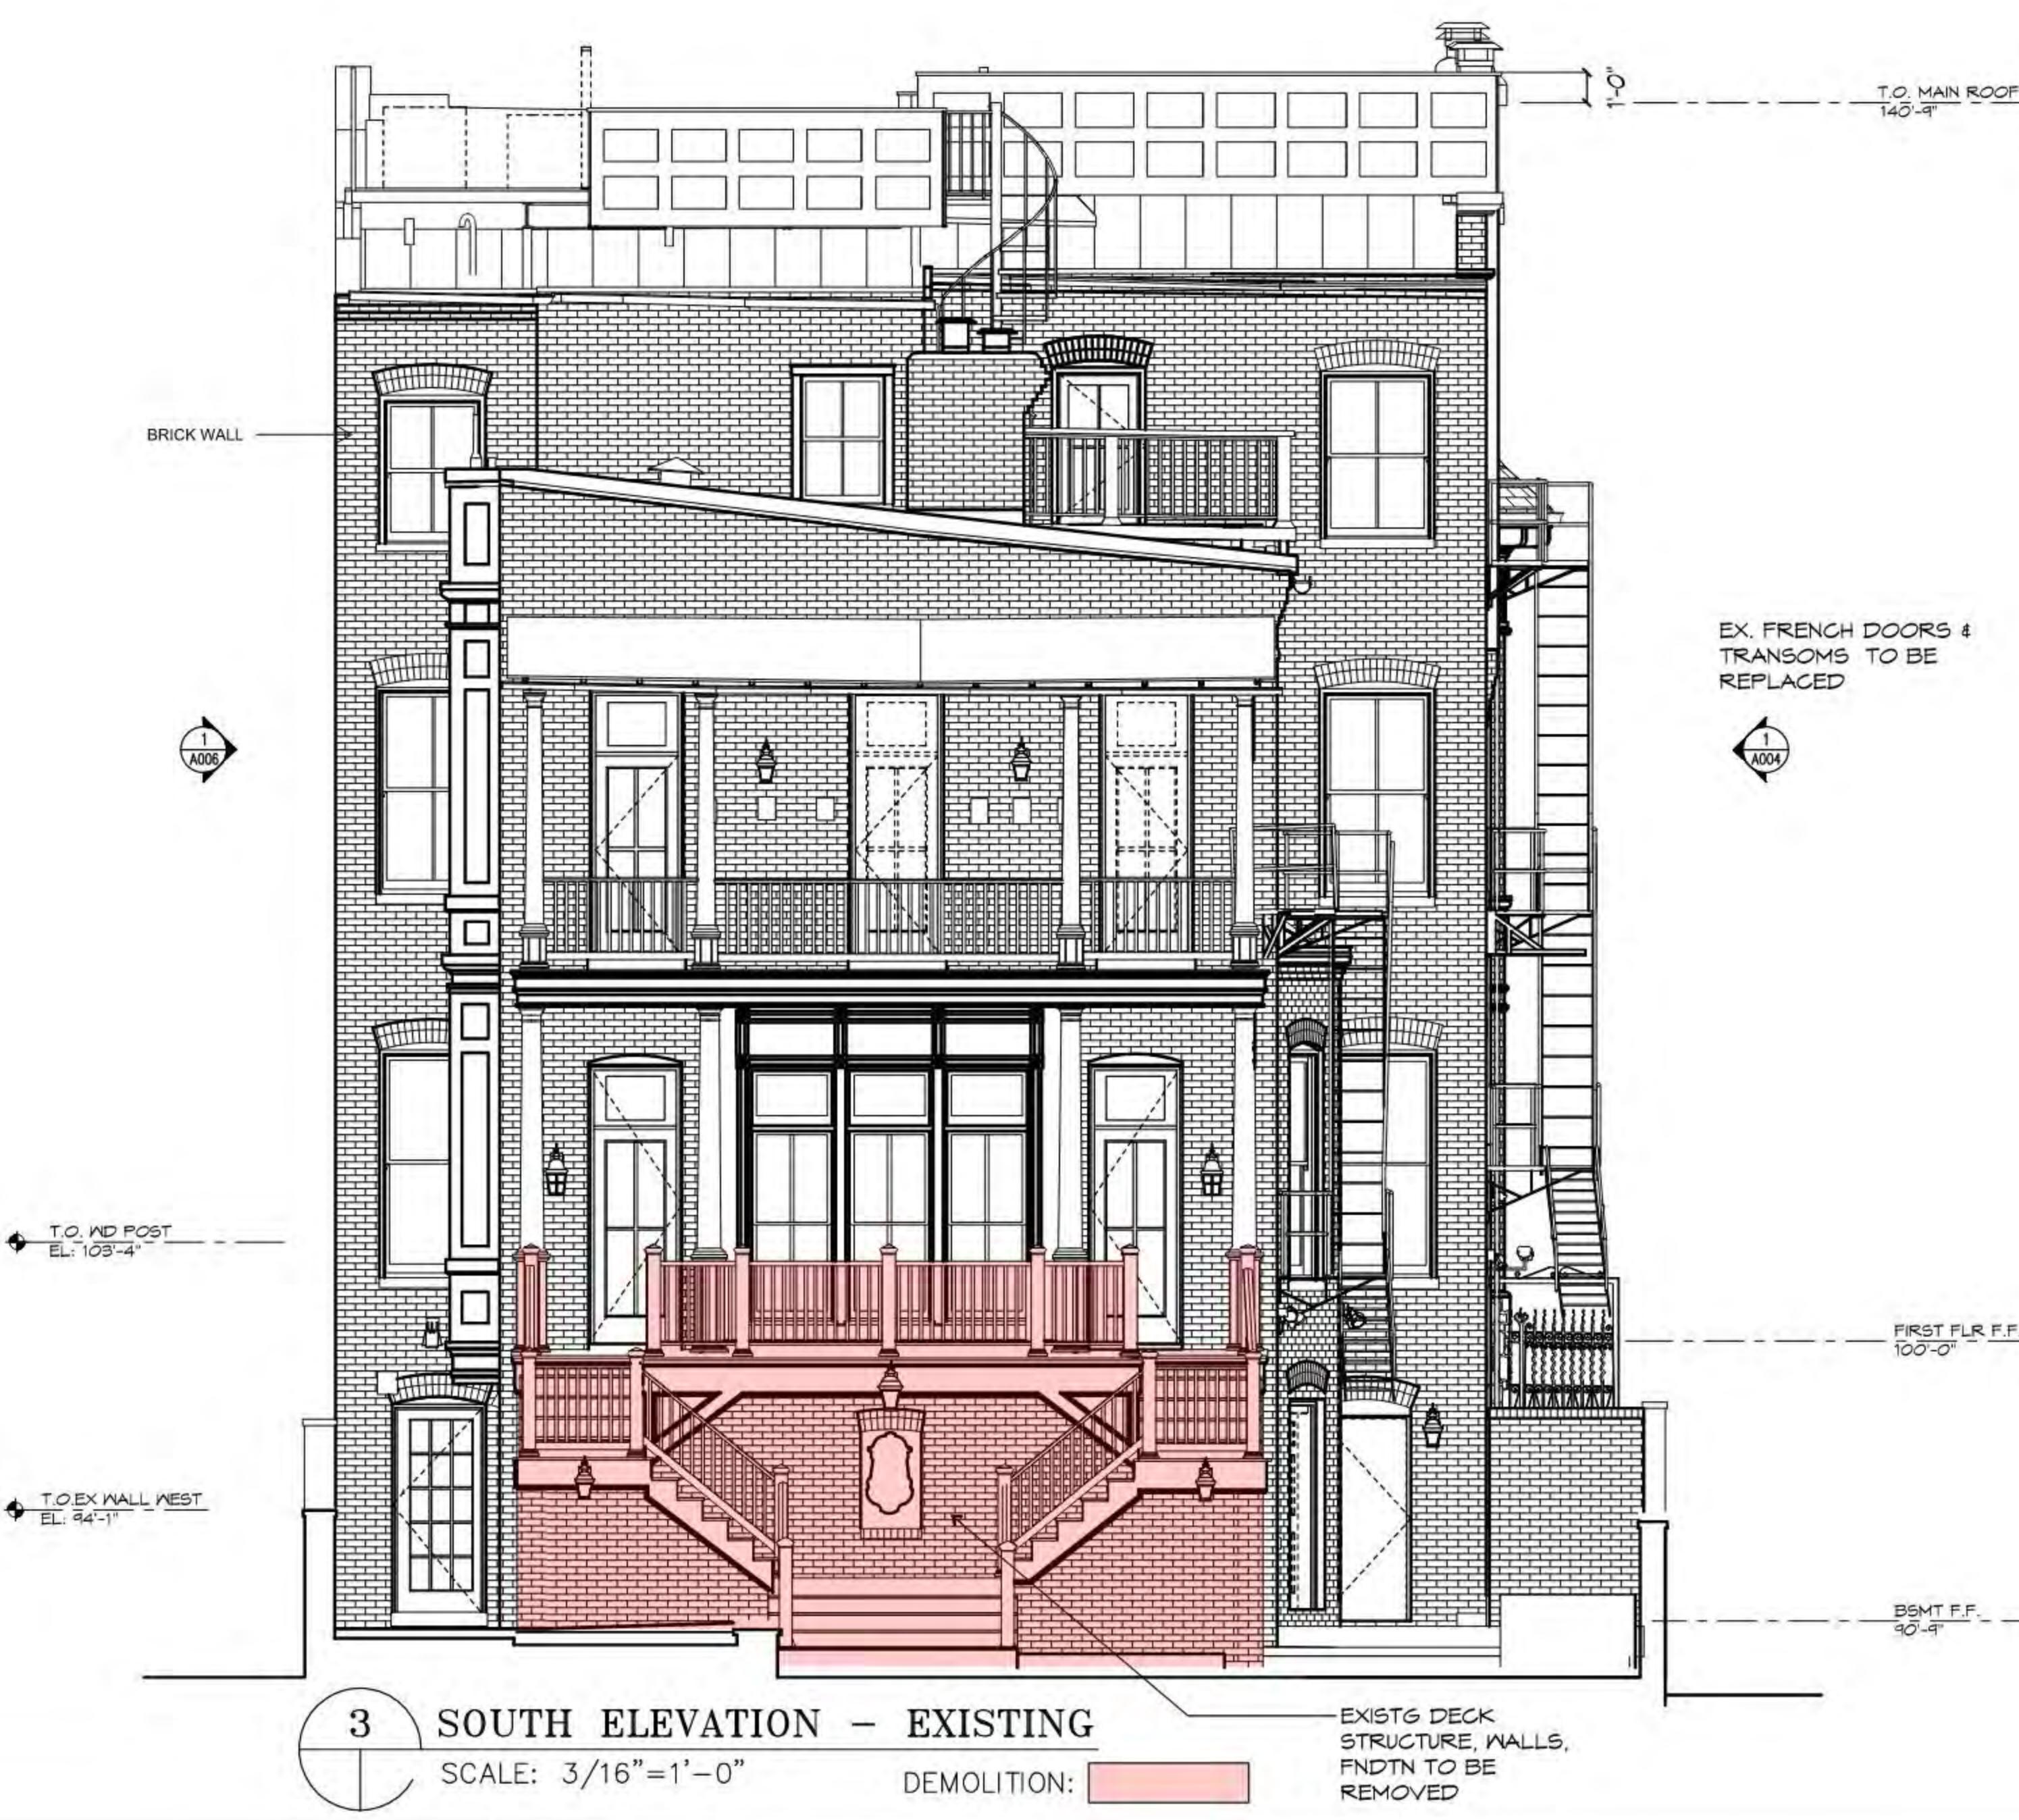

3 SOUTH ELEVATION - EXISTING
SCALE: 3/16"=1'-0"

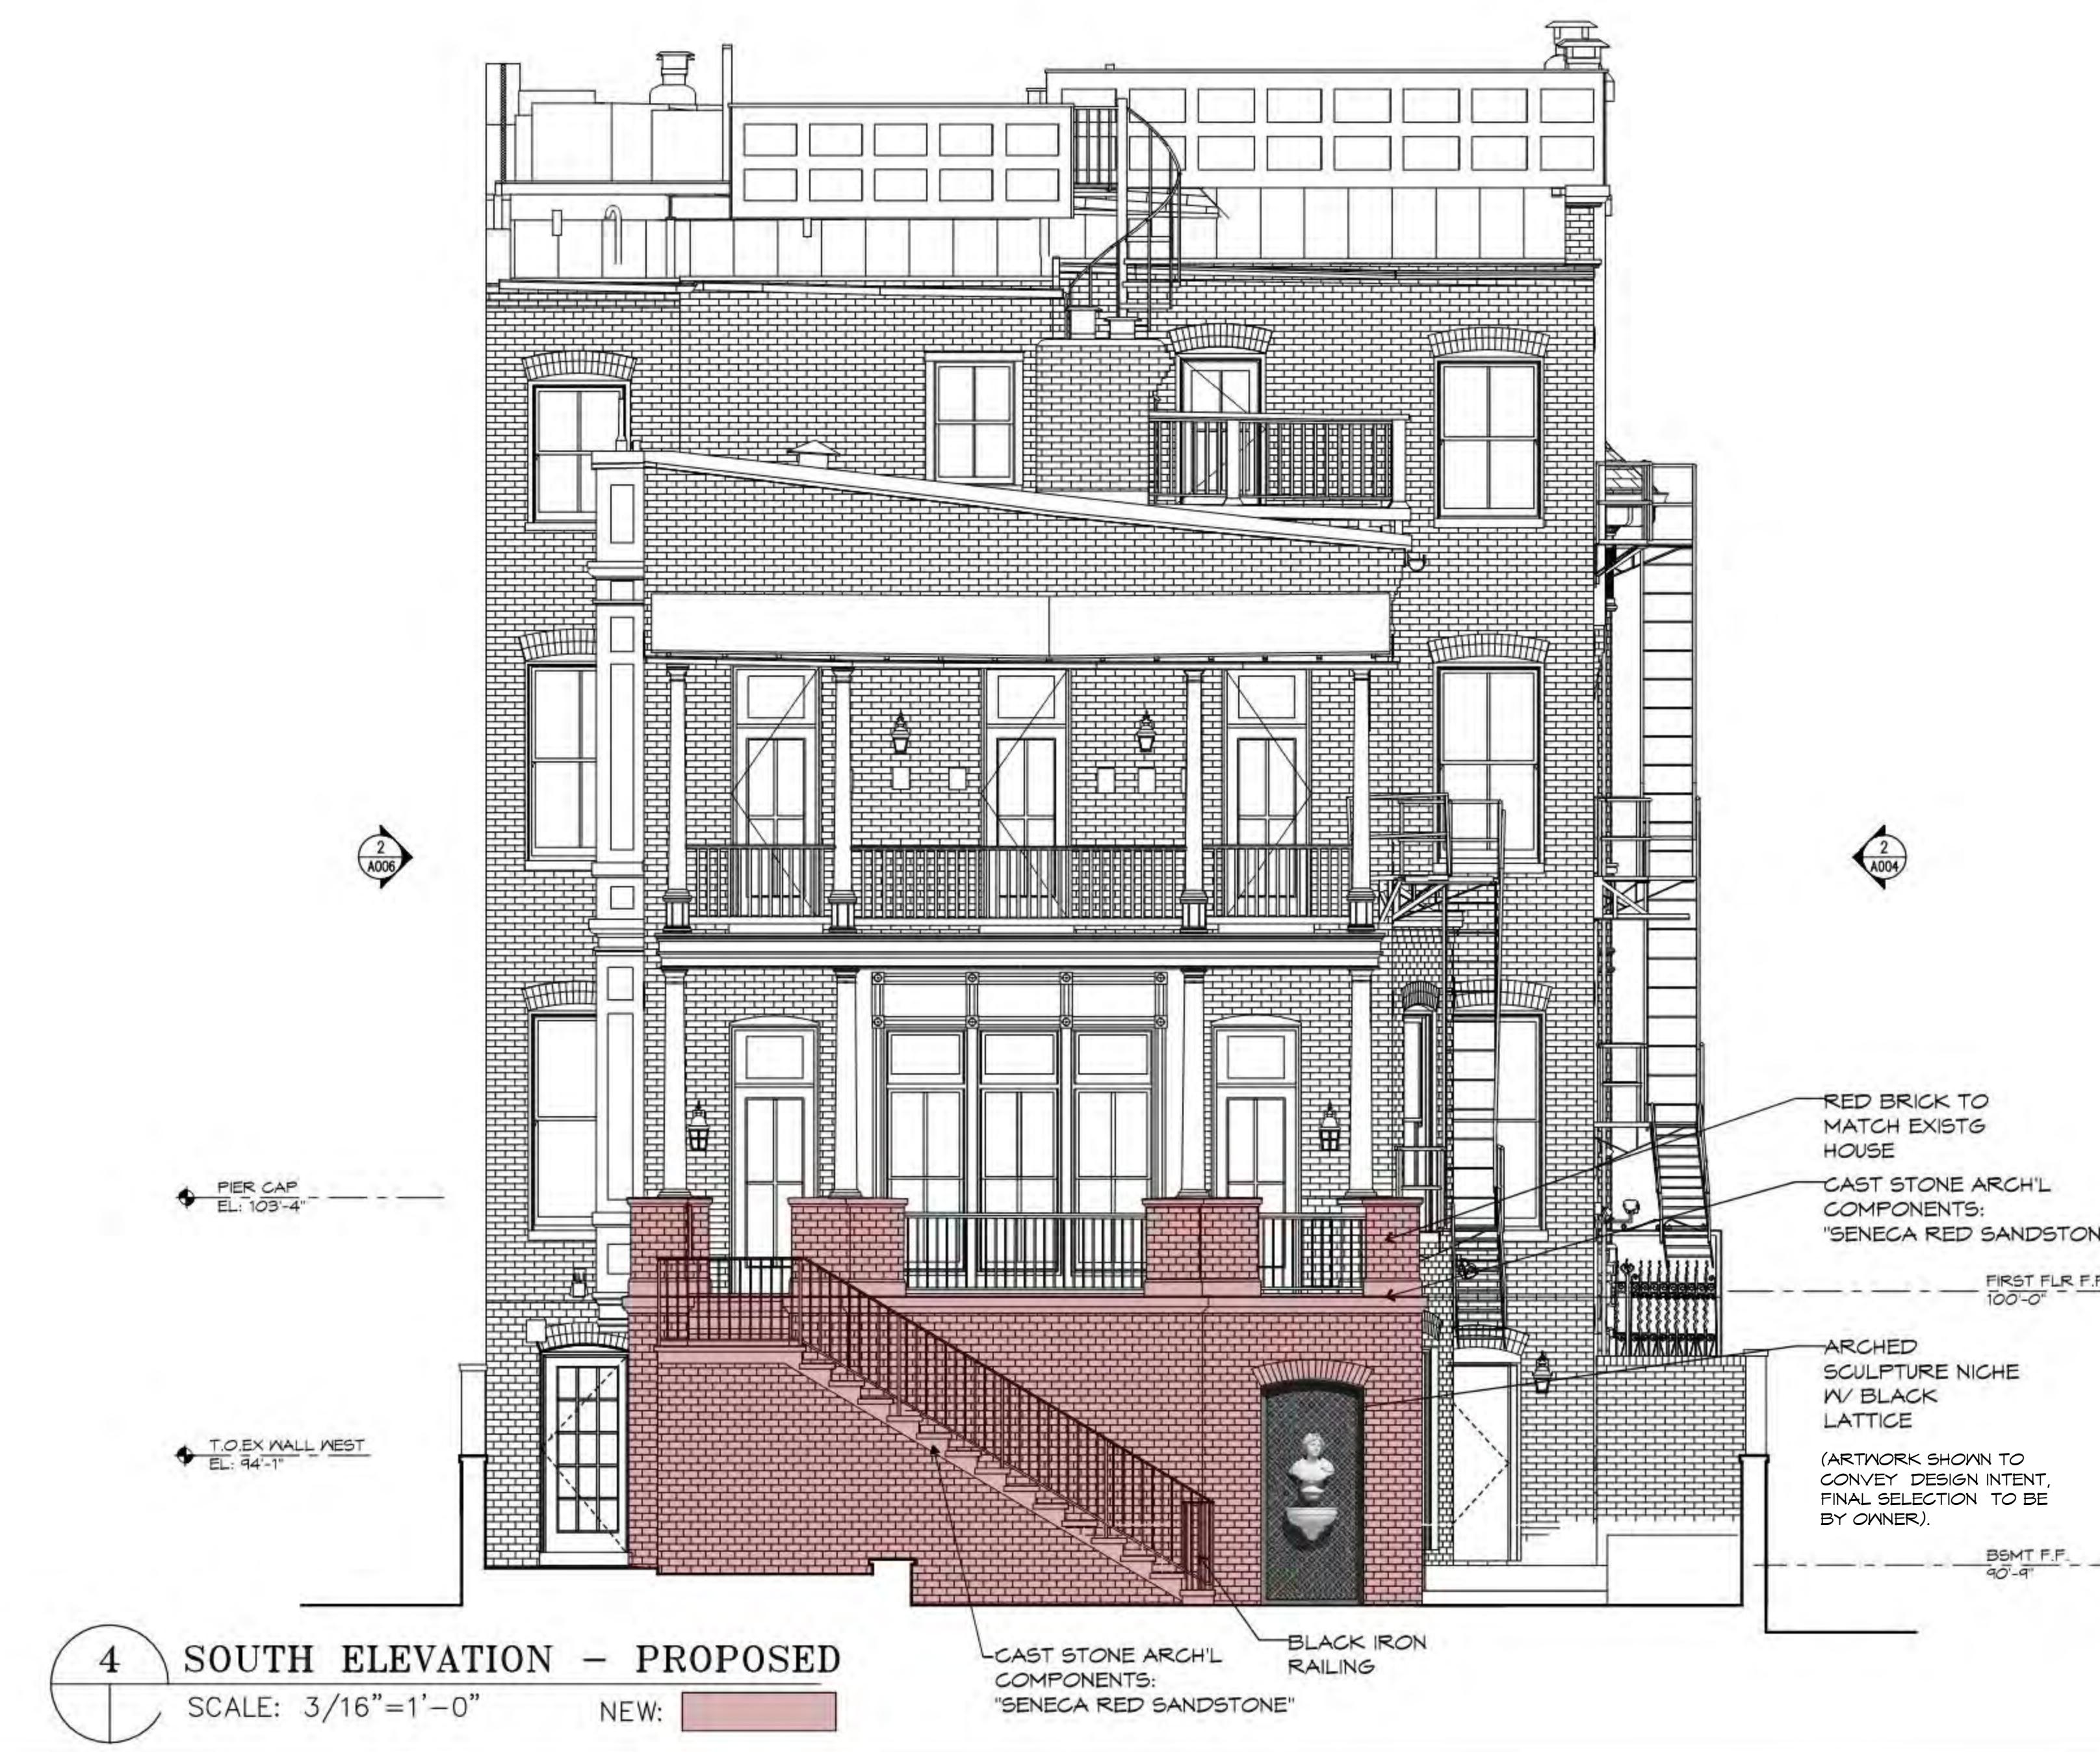

4 SOUTH ELEVATION - PROPOSED
SCALE: 3/16"=1'-0" NEW:

ISSUED	DATE	FILE NAME
BZA SET	10/16/25	
3032 N. LLC RESIDENCE		
3032 N STREET, NW		
WASHINGTON, DC 20007		
EXTERIOR ELEVATIONS, SOUTH		
SCALE: 3/16" = 1'-0"		

9162 SPRING MARYLAND 20910
301-565-4600


Gilday
RENOVATIONS

SILVER BROOKVILLE ROAD

A-005

NOTE: SG TO CONFIRM DIMENSIONS, SPOT ELEVATIONS IN FIELD
THESE PLANS HAVE BEEN PREPARED BY GILDAY BUILDERS INC. SOLELY FOR ITS USE AND SHOULD NOT BE RELIED UPON BY OTHER PARTIES
3032 N. LLC RESIDENCE
3032 N STREET, NW
WASHINGTON, DC 20007
EXTERIOR ELEVATIONS, SOUTH
SCALE: 3/16" = 1'-0"

I AM RESPONSIBLE FOR DETERMINING THAT THE ARCHITECTURAL DESIGNS INCLUDED IN THIS APPLICATION ARE IN COMPLIANCE WITH ALL LAWS AND REGULATIONS FOR THE DISTRICT OF COLUMBIA. I HAVE PERSONALLY PREPARED OR DIRECTLY SUPERVISED THE DEVELOPMENT OF THE ARCHITECTURAL DESIGNS INCLUDED IN THIS APPLICATION.

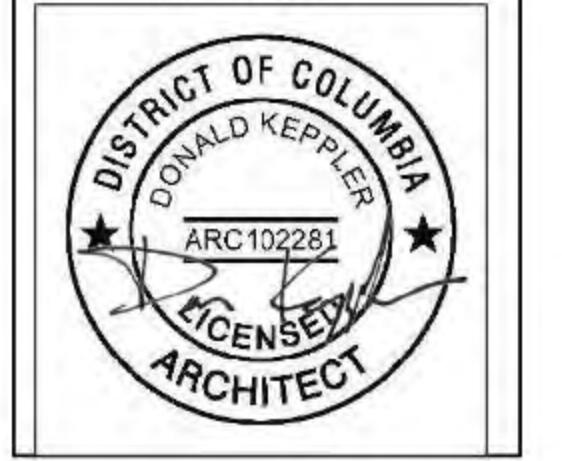



1 WEST ELEVATION - EXISTING

SCALE: 3/16"=1'-0" DEMOLITION: [pink box]



2 WEST ELEVATION - PROPOSED

SCALE: 3/16"=1'-0" NEW: [pink box]


ISSUED	DATE	FILE NAME
BZA SET	10/16/25	

9162 BROOKVILLE ROAD
SILVER SPRING, MARYLAND 20910
301-565-4600

Gilday
RENOVATIONS

NOTE: SEE COMMENTS
IN FIELD

I AM RESPONSIBLE FOR DETERMINING THAT THE ARCHITECTURAL DESIGNS INCLUDED IN THIS APPLICATION ARE IN COMPLIANCE WITH ALL LAWS AND REGULATIONS FOR THE DISTRICT OF COLUMBIA.
I HAVE PERSONALLY REVIEWED OR DIRECTLY SUPERVISED THE DEVELOPMENT OF THE ARCHITECTURAL DESIGNS INCLUDED IN THIS APPLICATION.

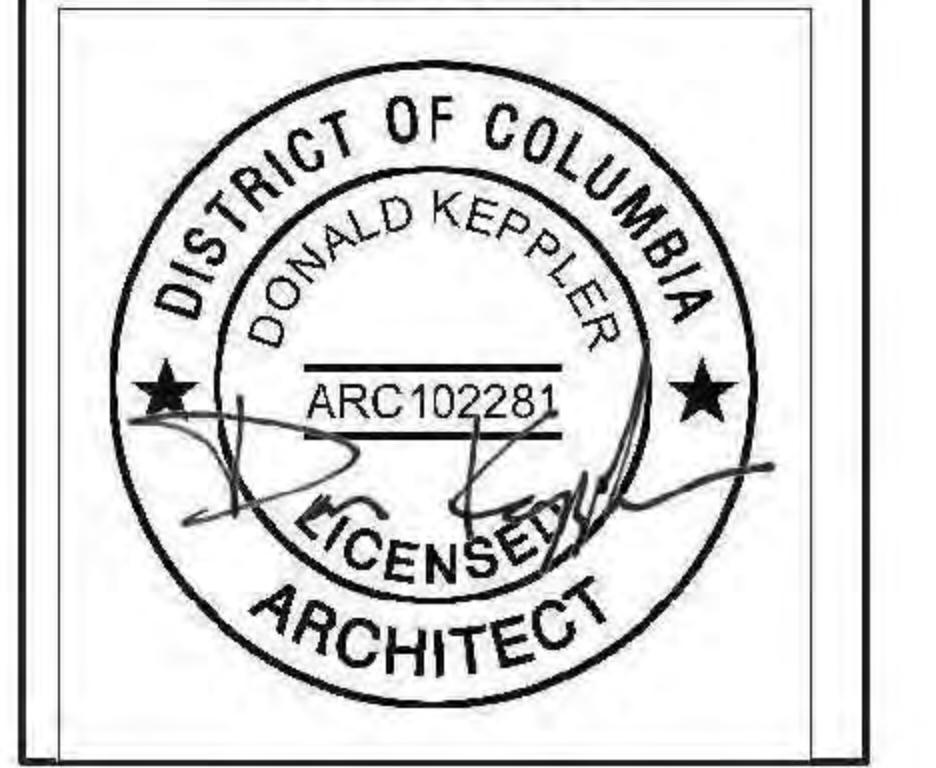

A-006

CHARLES J. STICK LANDSCAPE ARCHITECT

LANDSCAPE ARCHITECT

2220 COURT SQUARE · CHARLOTTESVILLE, VIRGINIA 22902 · PHONE (434) 296-1628 FAX (434) 296-5364


DRAWING TITLE: PLAN

DRAWING NO. L102

SCALE: AS NOTED


BZA SUBMISSION

DRAWING TITLE: PLAN

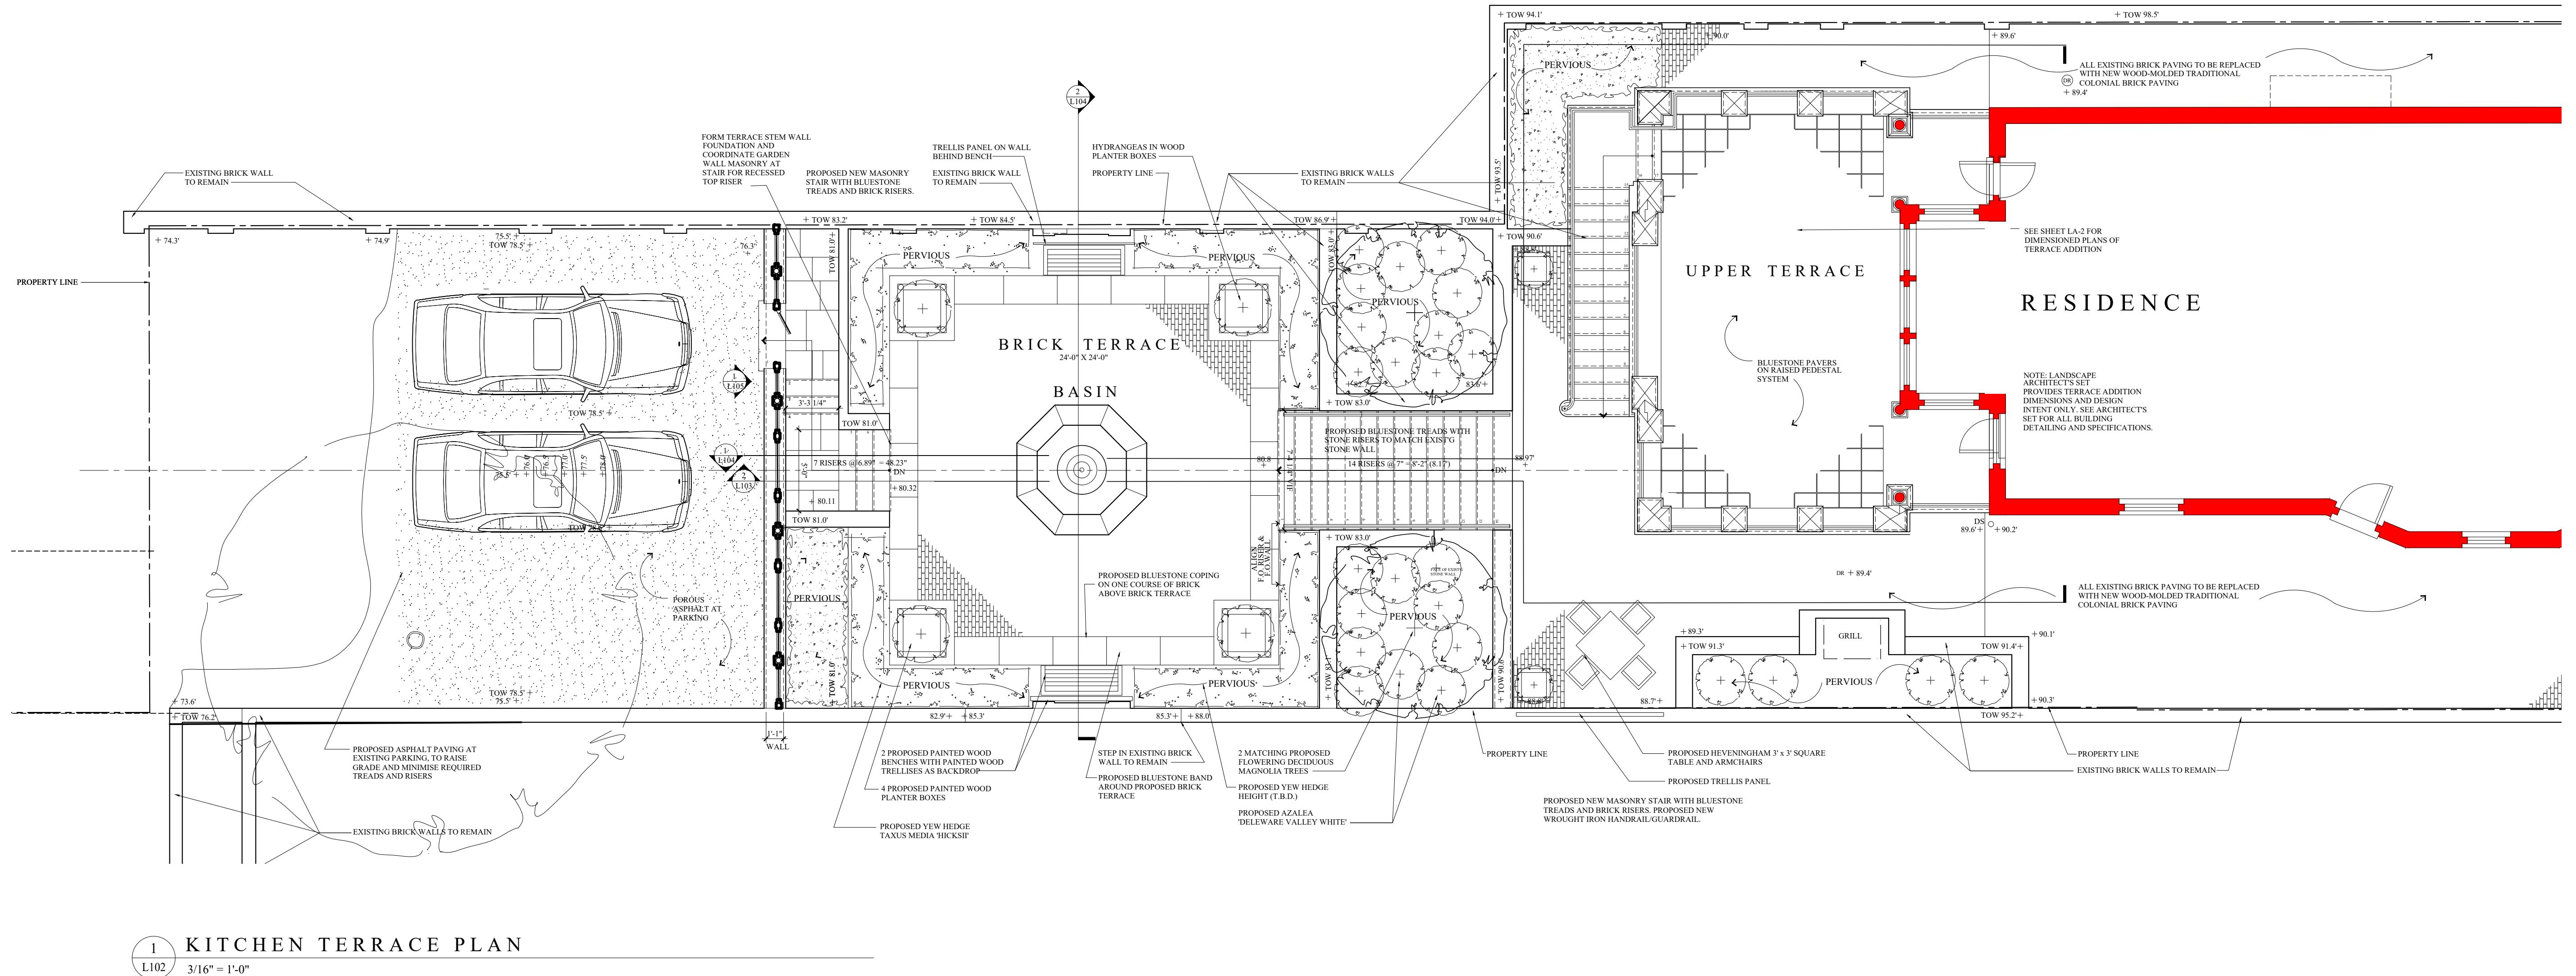



1 EXISTING SITE SECTION
L103 1/8" = 1'-0"

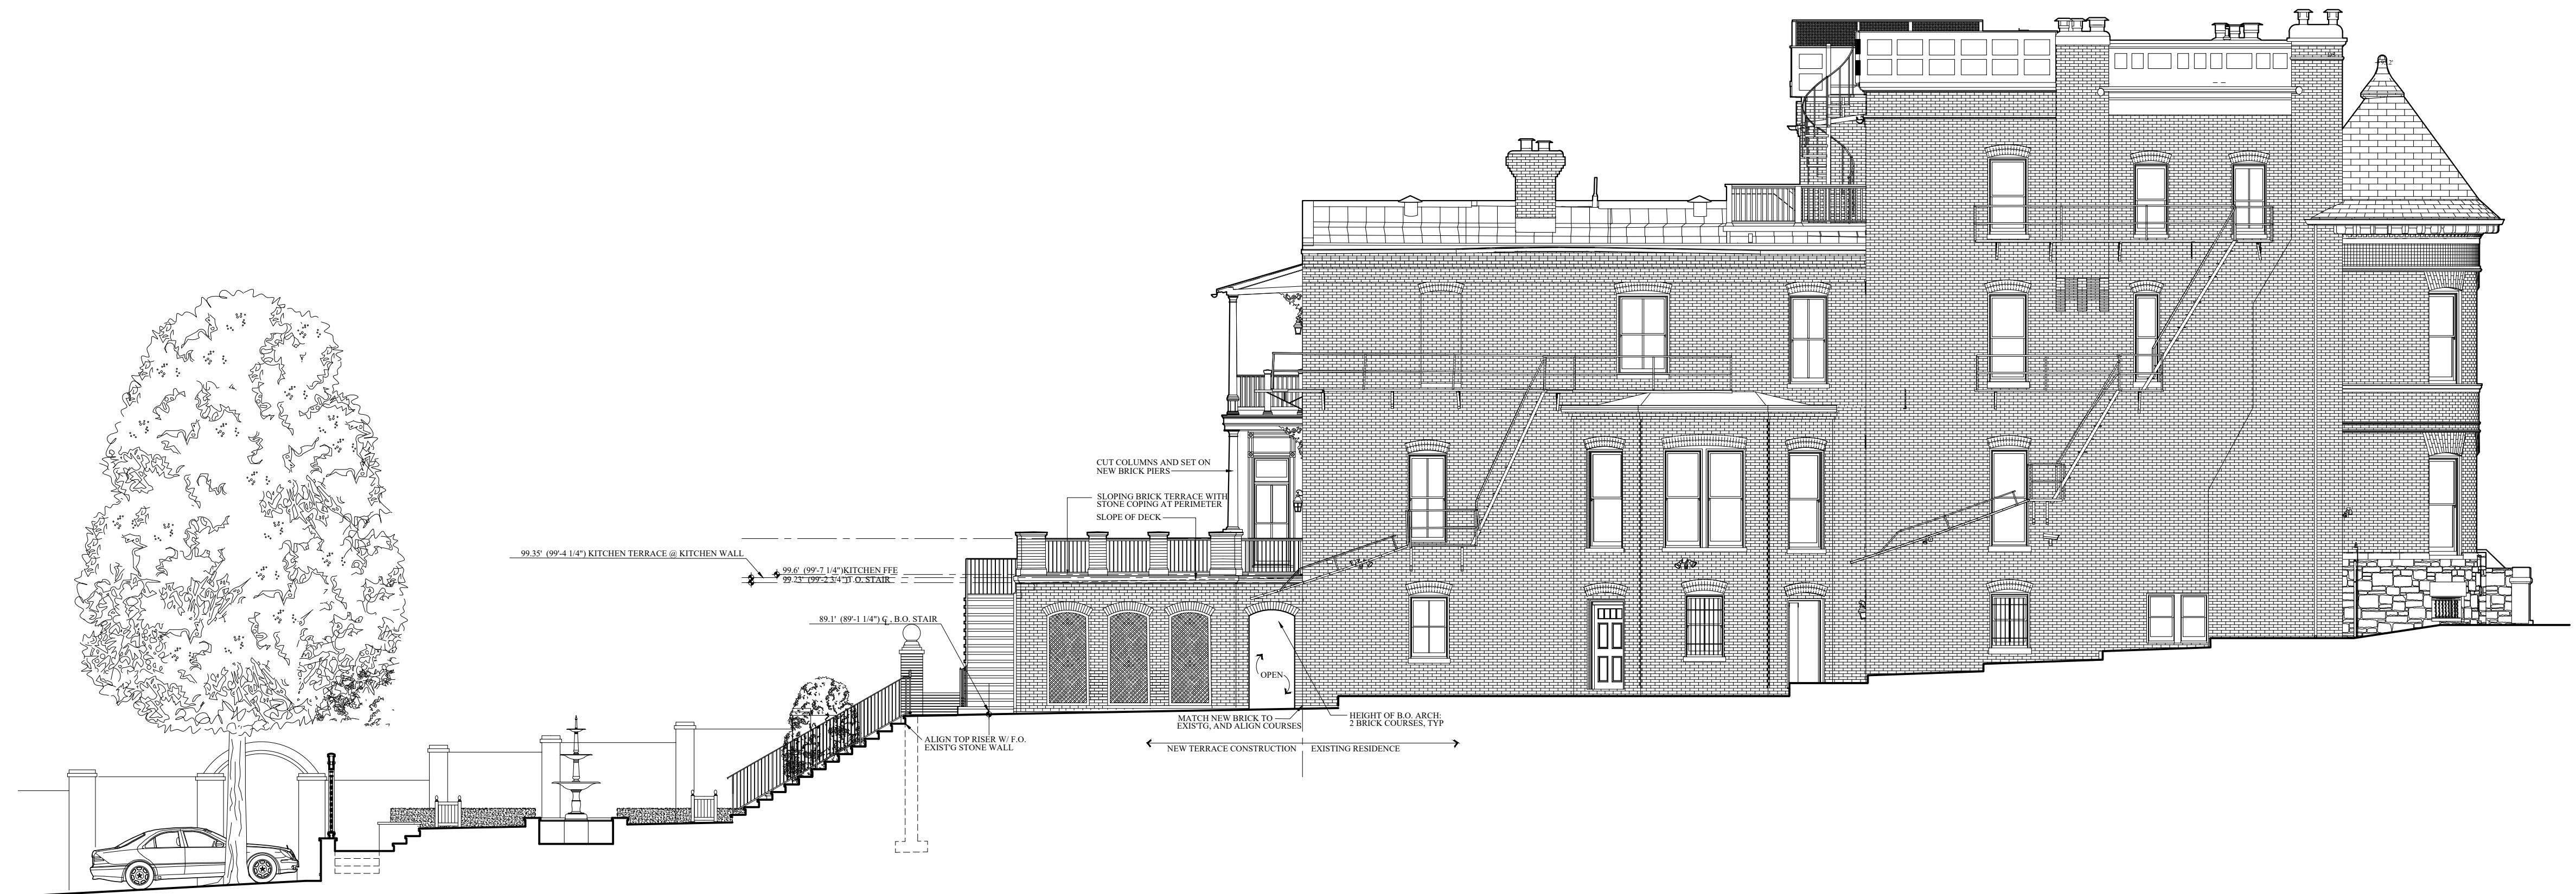

2 PROPOSED SITE SECTION
L103 1/8" = 1'-0"

CHARLES J. STICK

LANDSCAPE ARCHITECT

220 COURT SQUARE - CHARLOTTESVILLE, VIRGINIA 22902 - PHONE: (434) 296-1628 FAX: (434) 296-5364

BZA SUBMISSION

PROJECT: 3032 N, LLC RESIDENCE, WASHINGTON DC

DRAWING TITLE: SITE SECTIONS / ELEVATIONS




SCALE: AS NOTED
DRAWING NO. L103
DRAWN BY: *Charles Stick*
DATE: OCTOBER 2005



1 SITE SECTION FACING EAST

L104

1/8" = 1'-0"

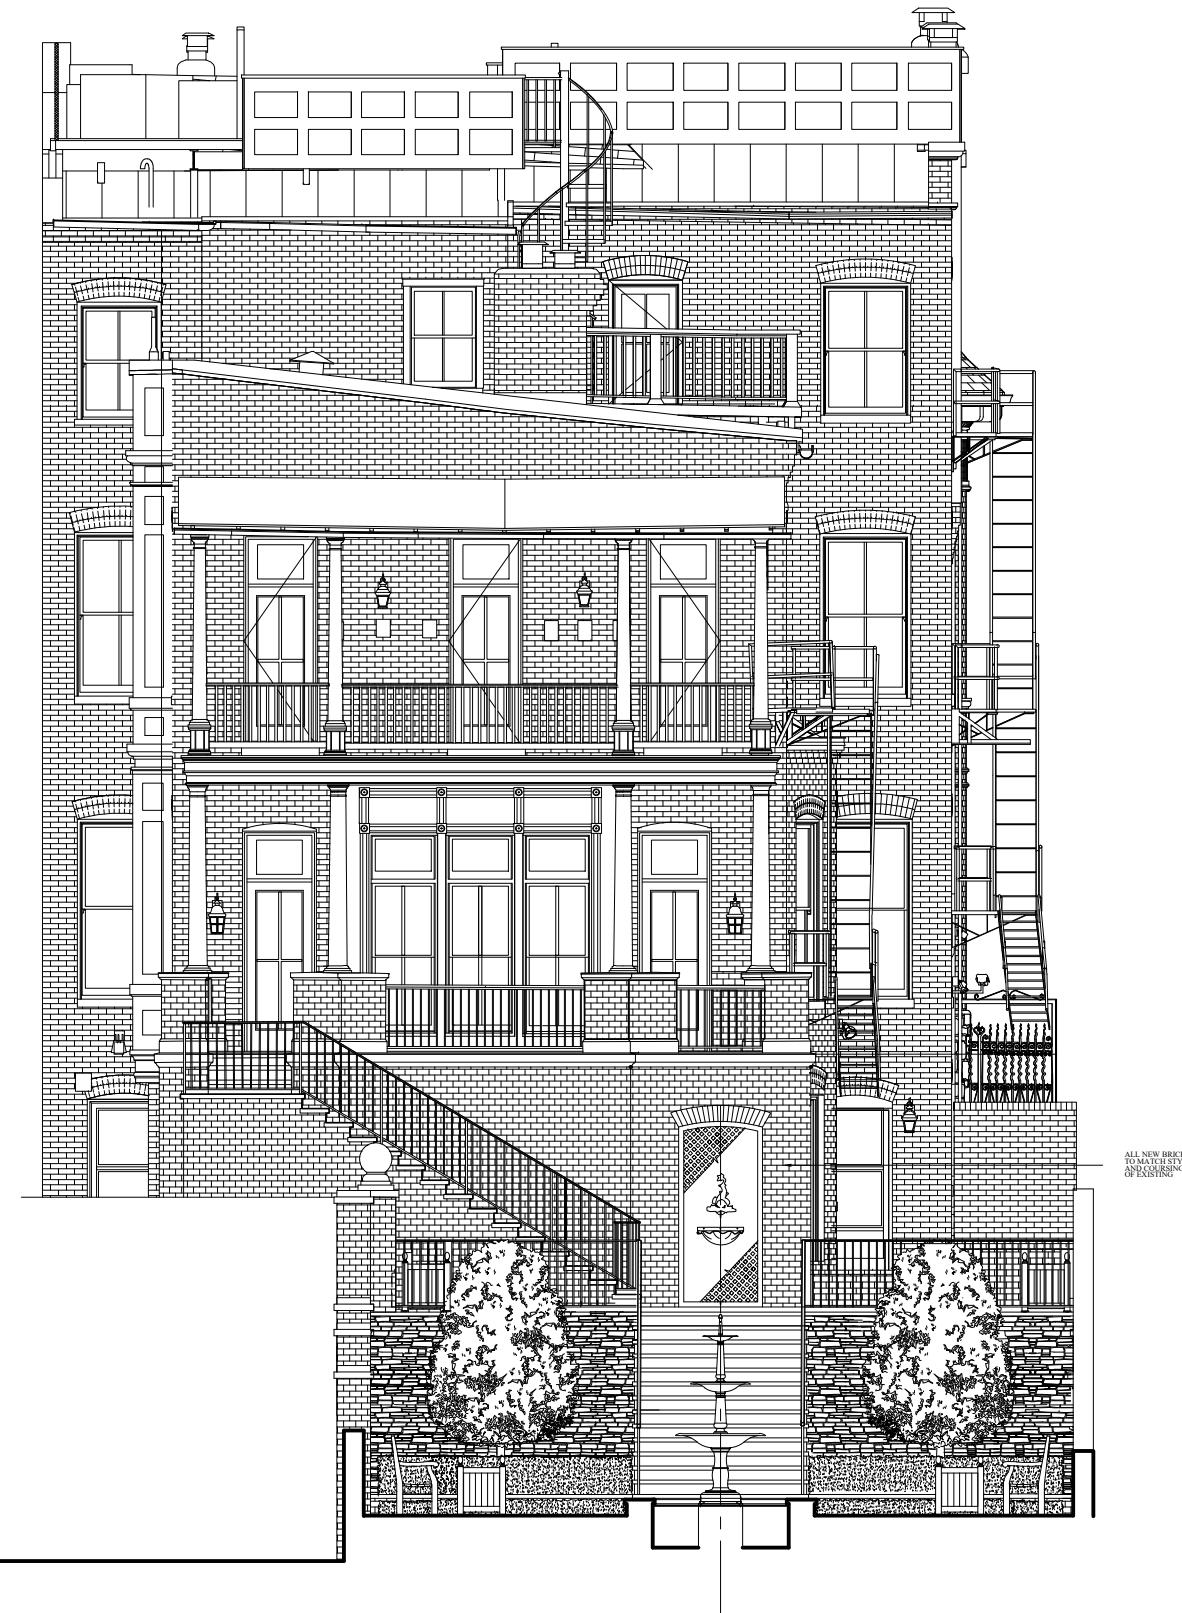

2 GARDEN ELEVATION FACING NORTH

L104

1/8" = 1'-0"



SITE SECTION / ELEVATION

DRAWING TITLE:

PROJECT: 3032 N. LLC RESIDENCE, WASHINGTON DC

CHARLES J. STICK

LANDSCAPE ARCHITECT

220 COURT SQUARE - CHARLOTTESVILLE, VIRGINIA 22902 - PHONE: (434) 296-1628 FAX: (434) 296-5364

DATE: 1 OCTOBER 2025

DRAWING NO.: L104

DRAWN BY: www

