



SITE PLAN

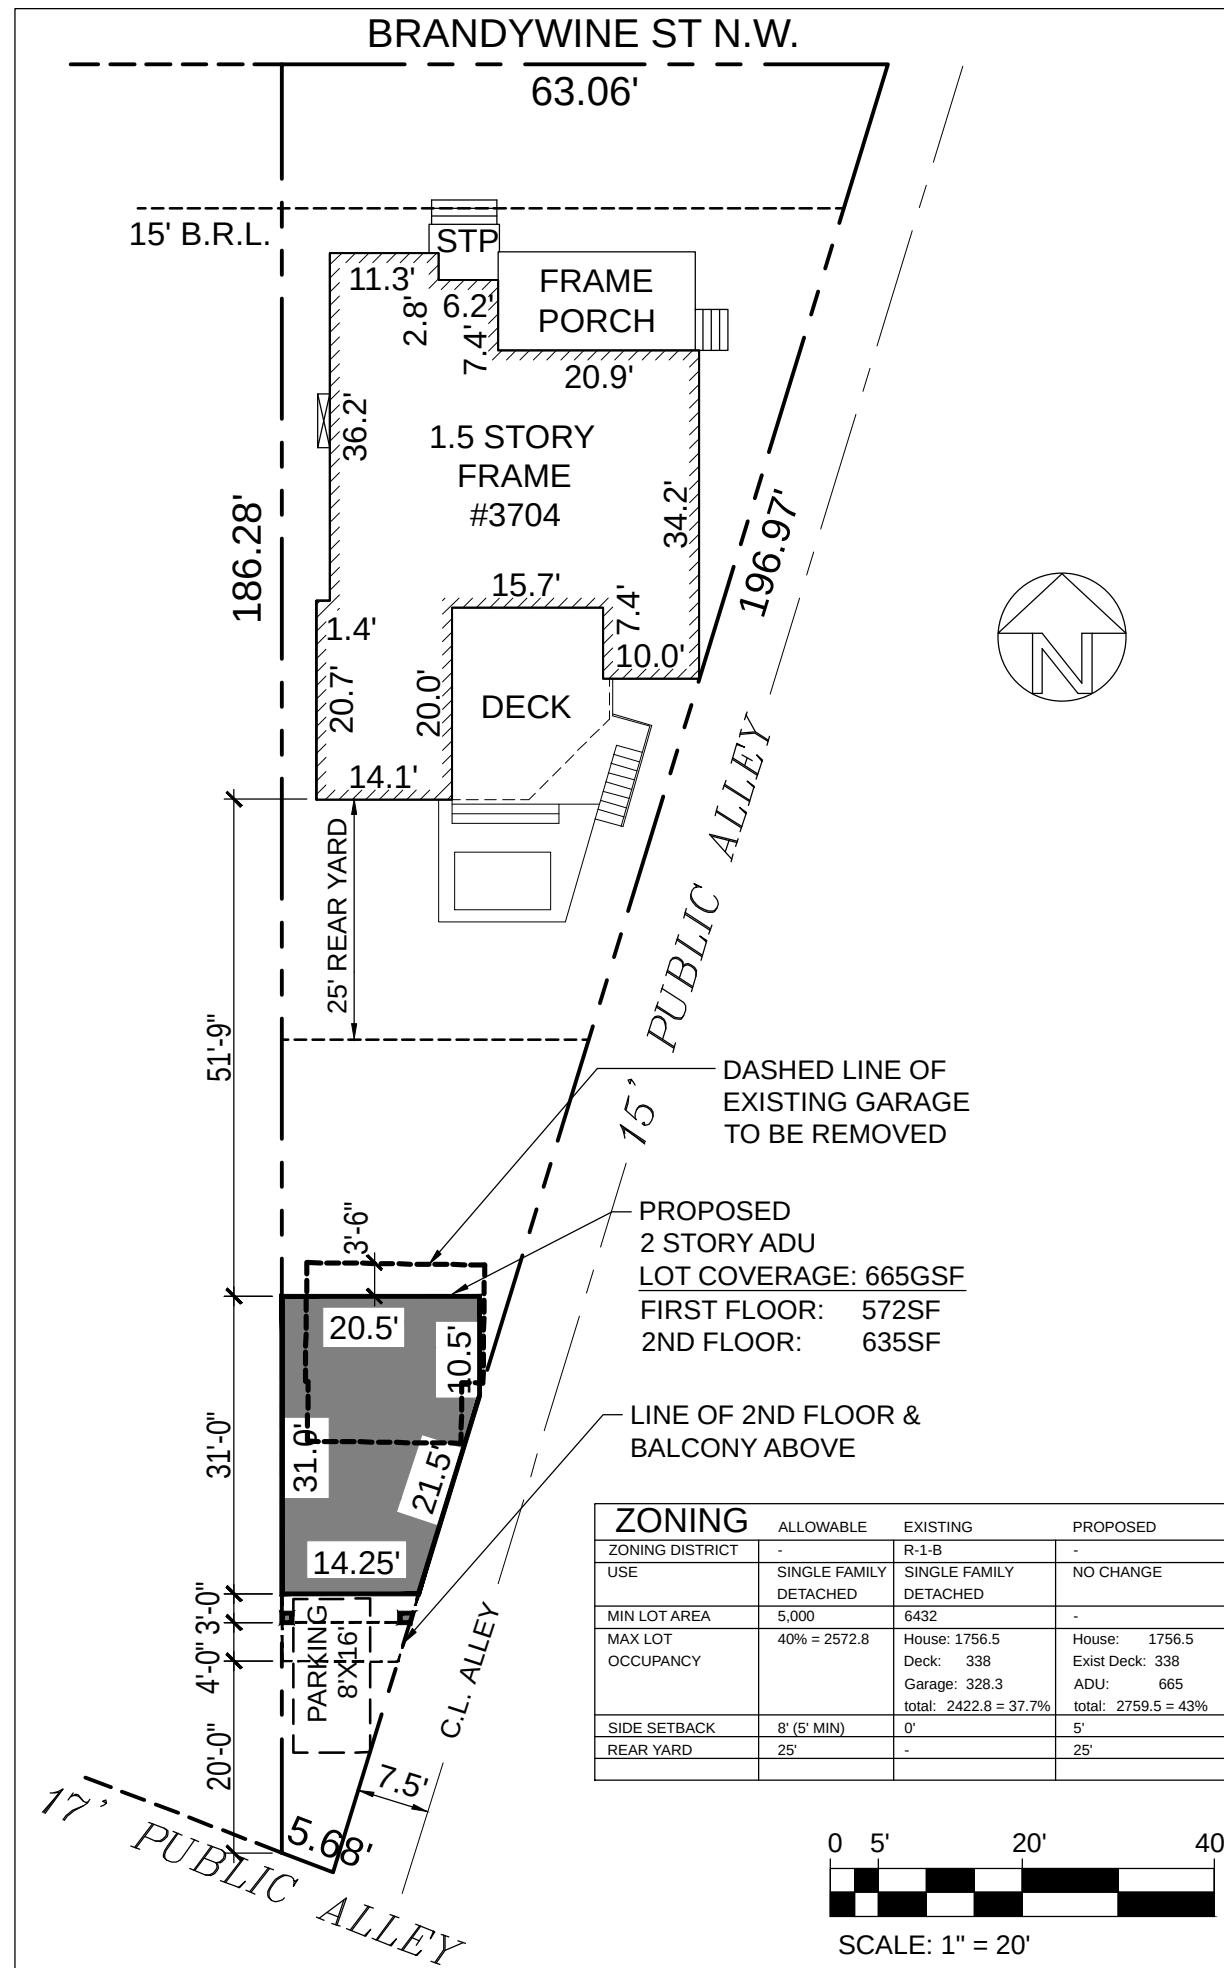


RESIDENTIAL ADU

3704 BRANDYWINE ST NW


Washington, DC, 20016

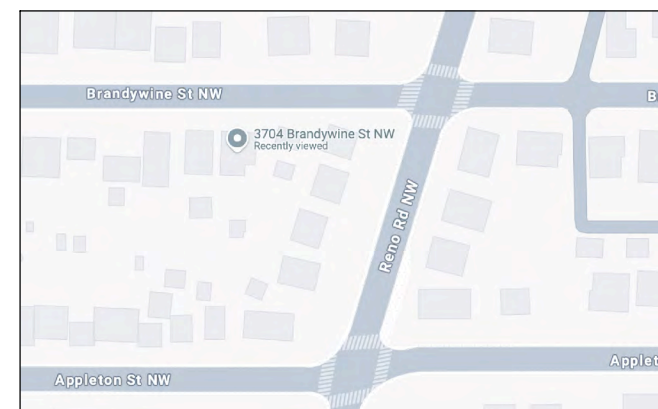


Board of Zoning Adjustment
District of Columbia
CASE NO. 21429
EXHIBIT NO. 4

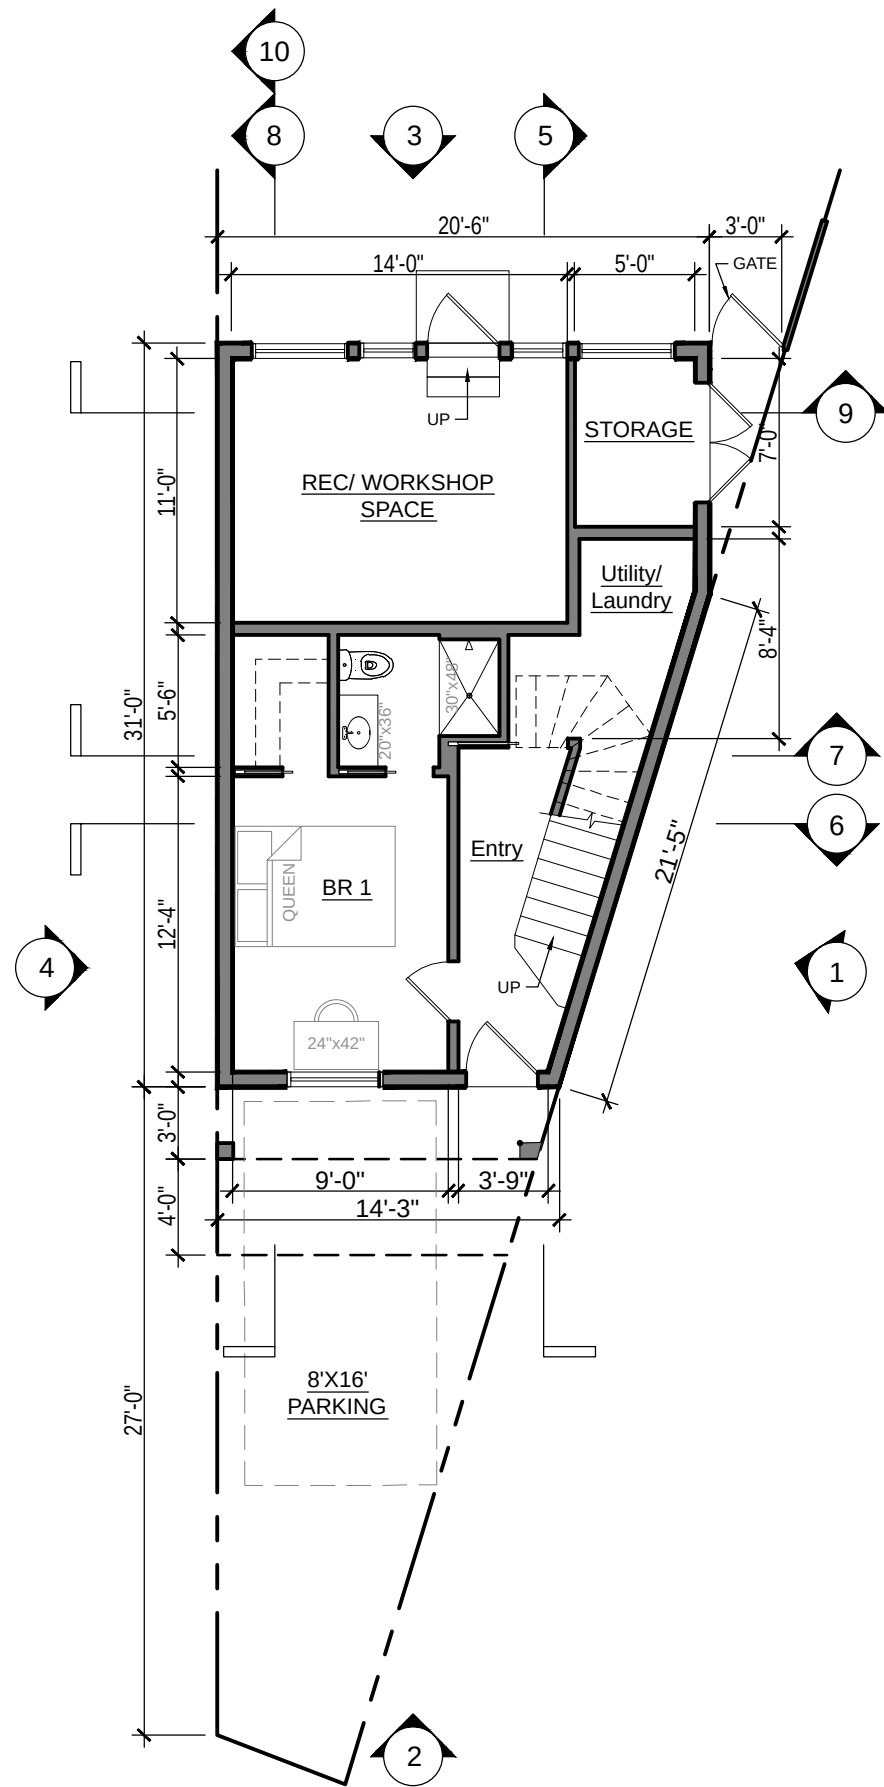

1 FIRST FLOOR - 572 GSF
SCALE: 1/8" = 1'-0"

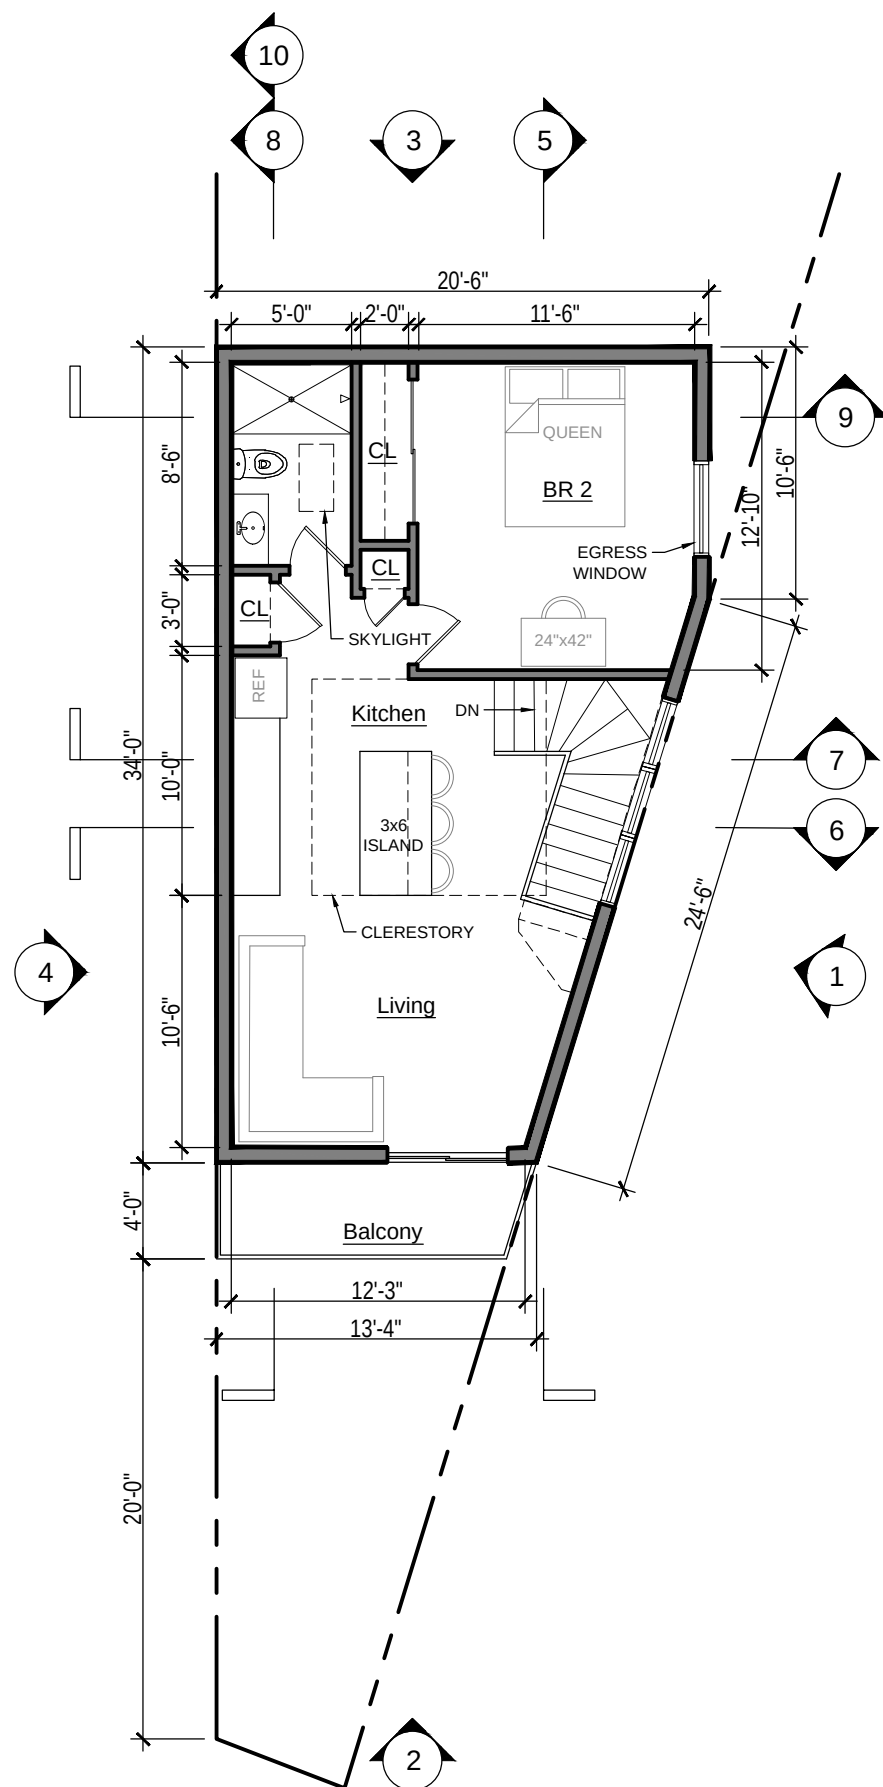

2 SECOND FLOOR - 635 GSF
SCALE: 1/8" = 1'-0"

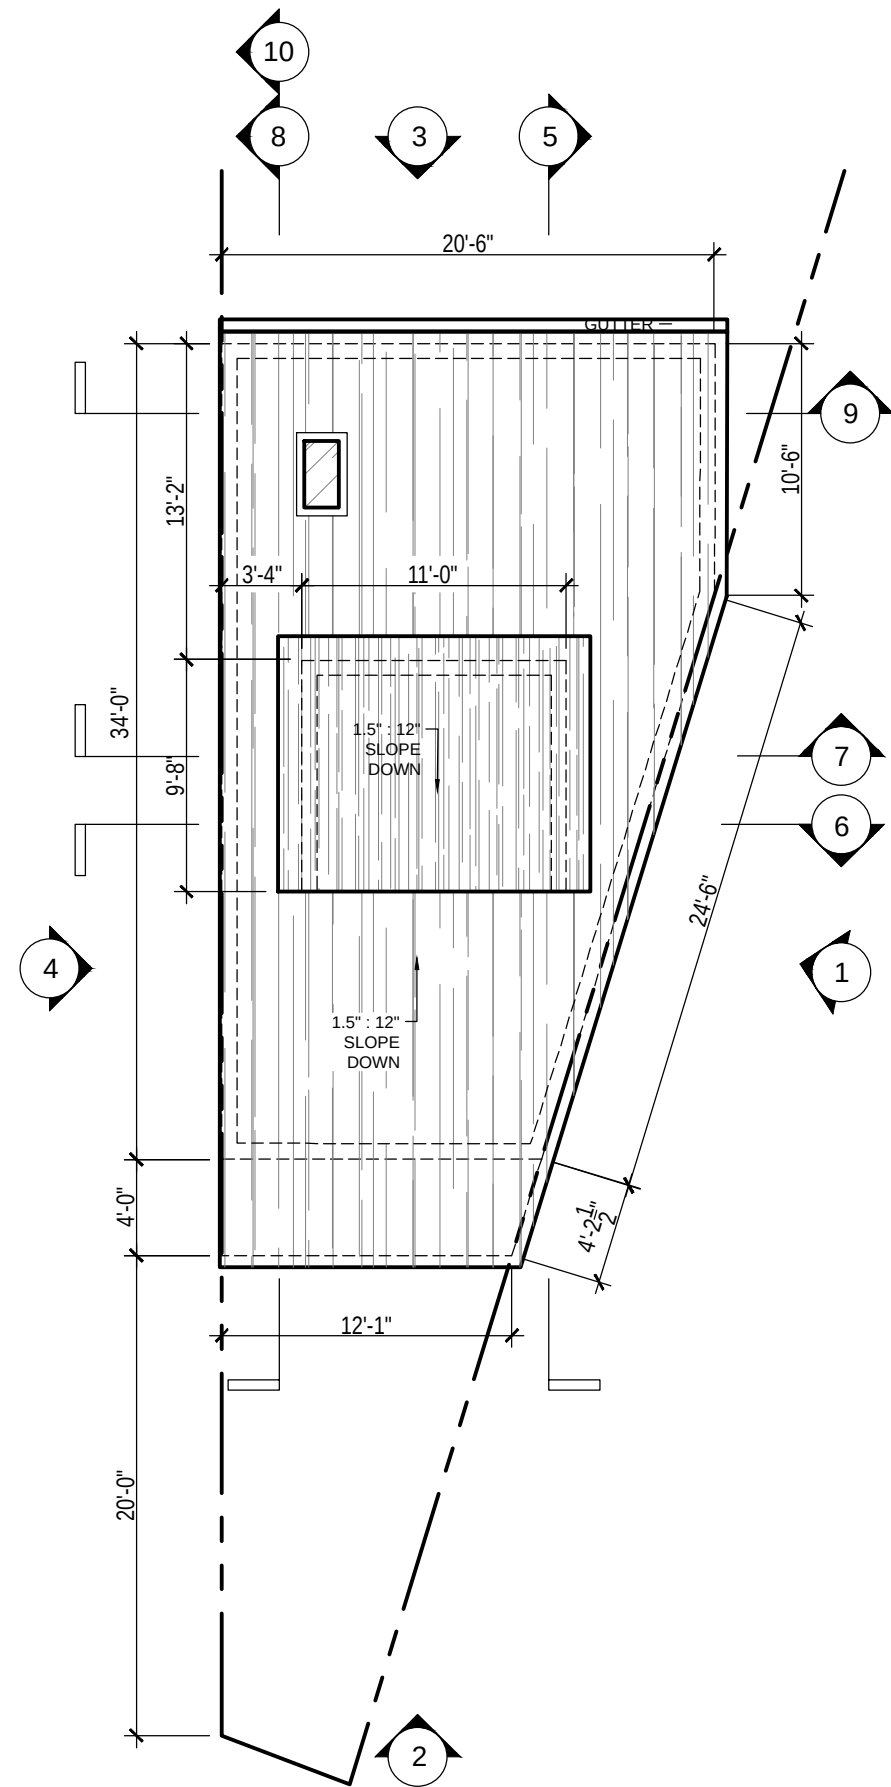

3 ROOF PLAN
SCALE: 1/8" = 1'-0"




1 ELEVATION
SCALE: 1/8" = 1'-0"




2 ELEVATION
SCALE: 1/8" = 1'-0"



3 ELEVATION
SCALE: 1/8" = 1'-0"

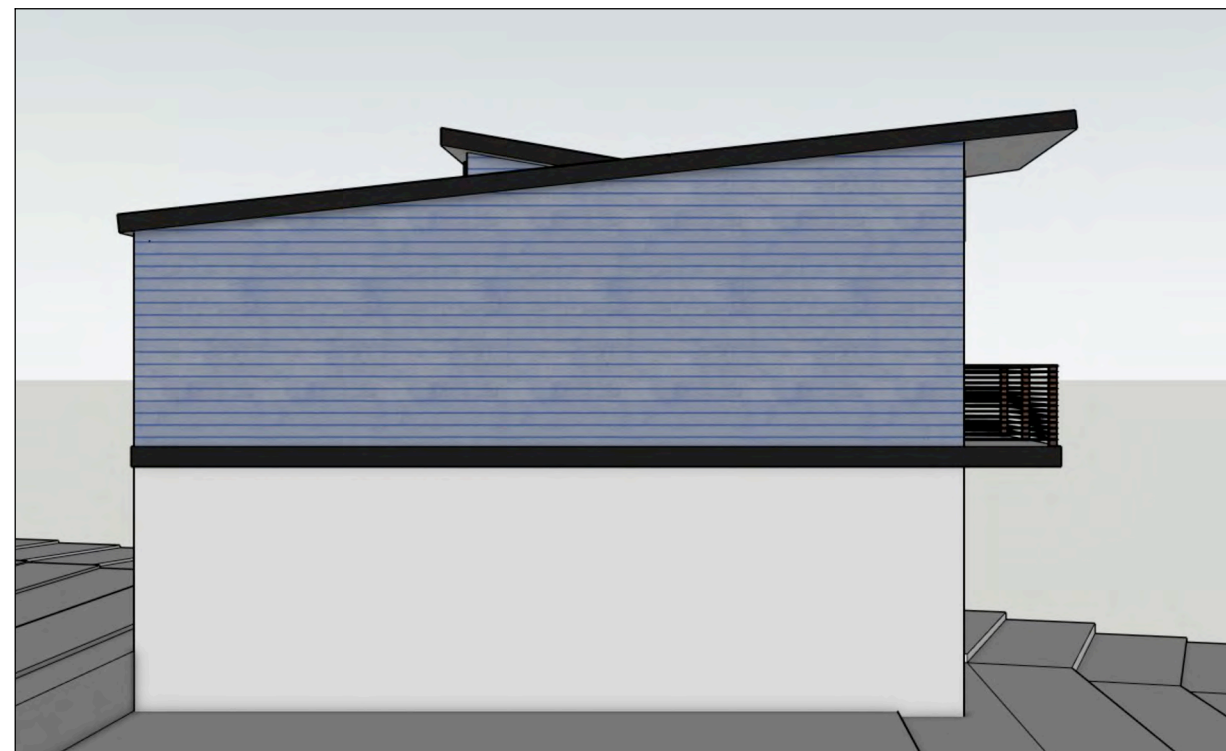


4 ELEVATION
SCALE: 1/8" = 1'-0"

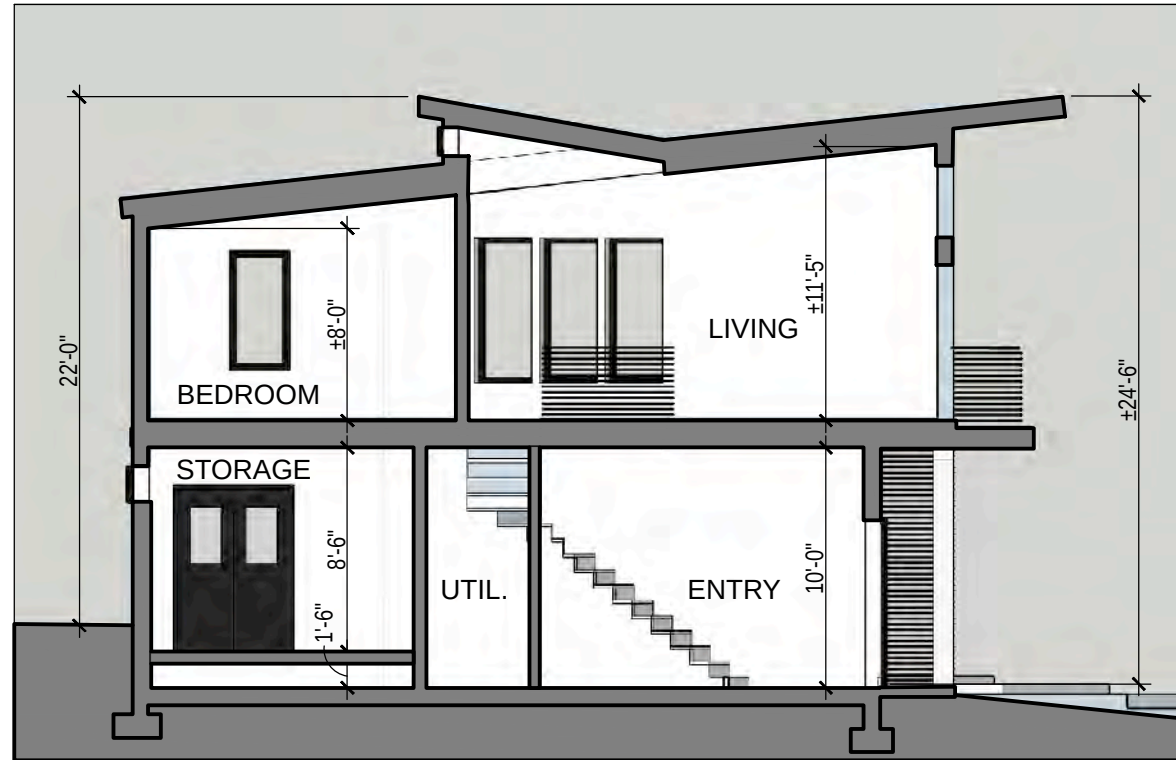

5 SECTION
SCALE: 1/8" = 1'-0"




6 SECTION
SCALE: 1/8" = 1'-0"

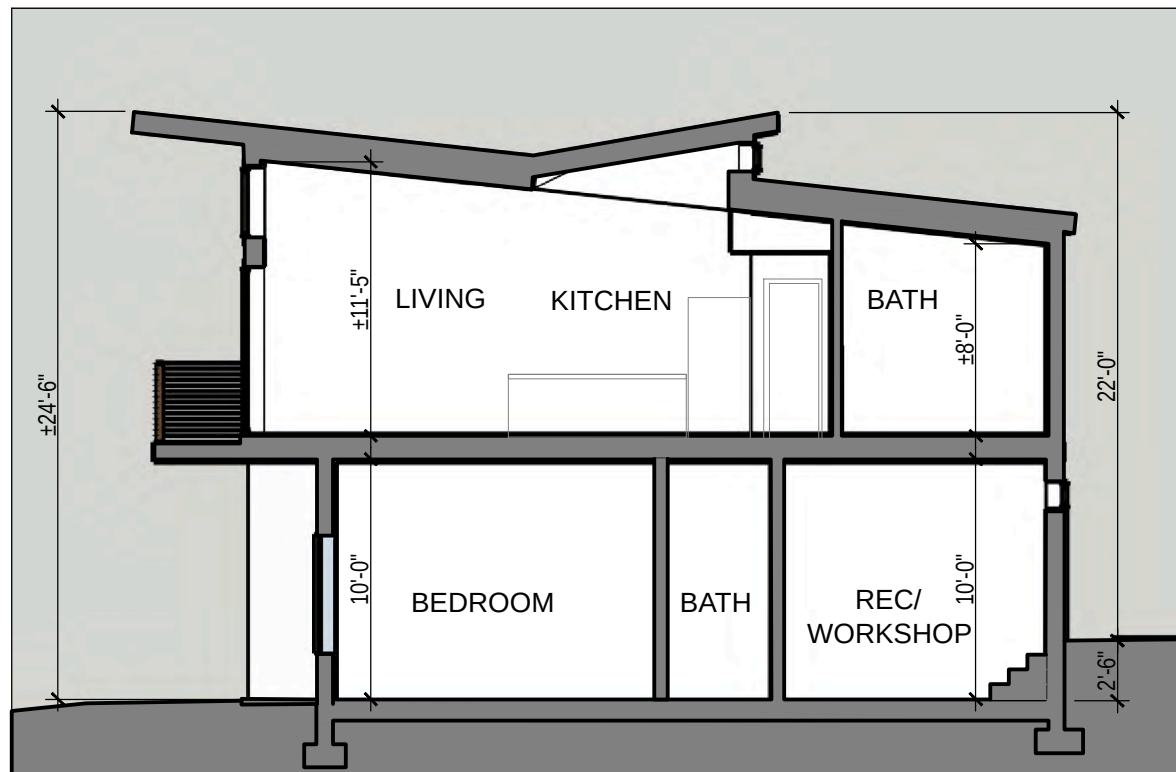


8 SECTION
SCALE: 1/8" = 1'-0"



7 SECTION
SCALE: 1/8" = 1'-0"

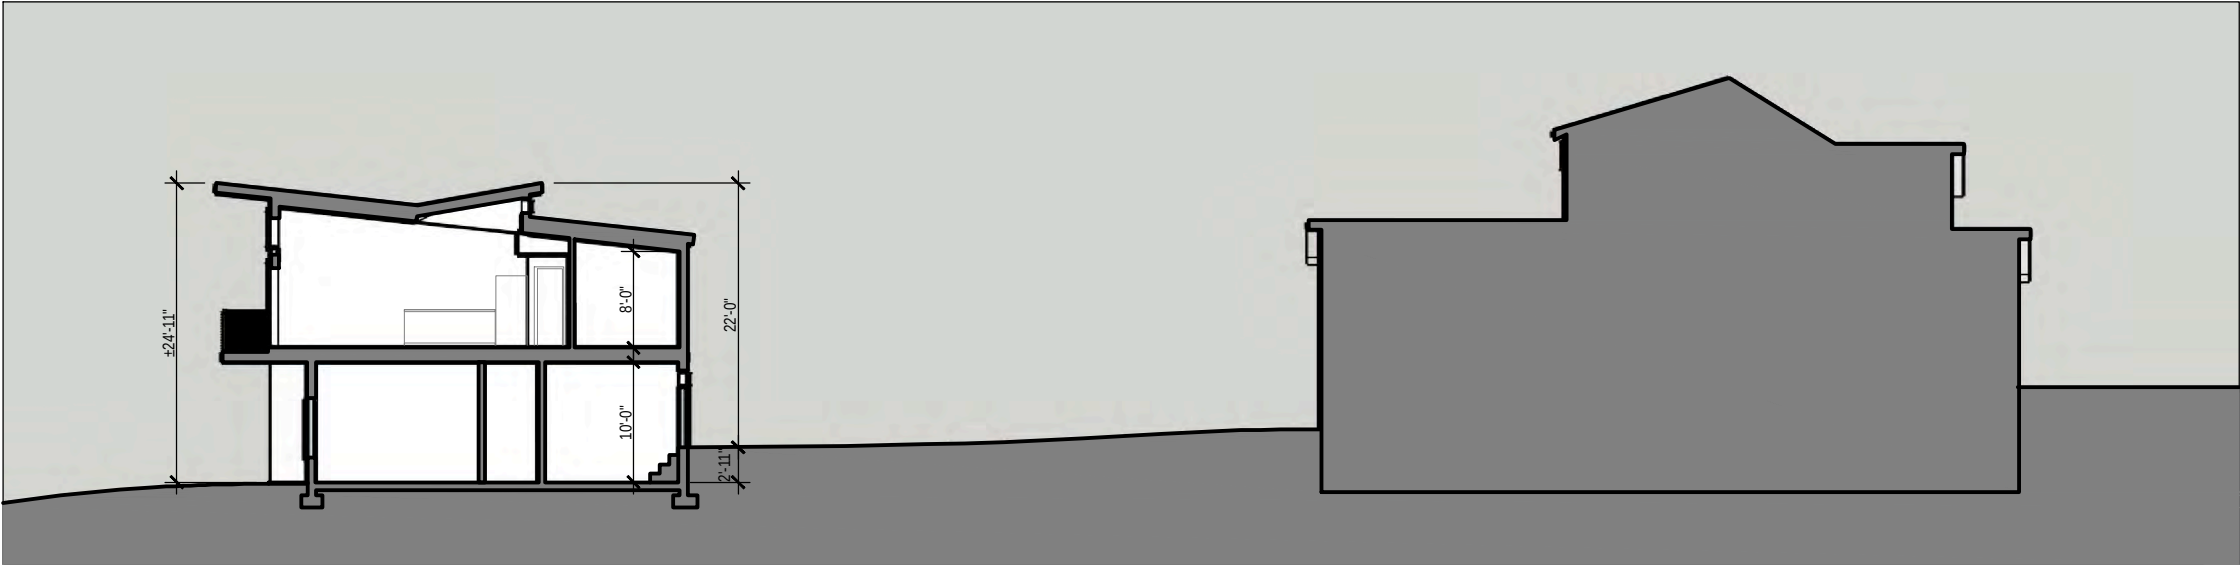

10 SECTION
SCALE: 1/8" = 1'-0"

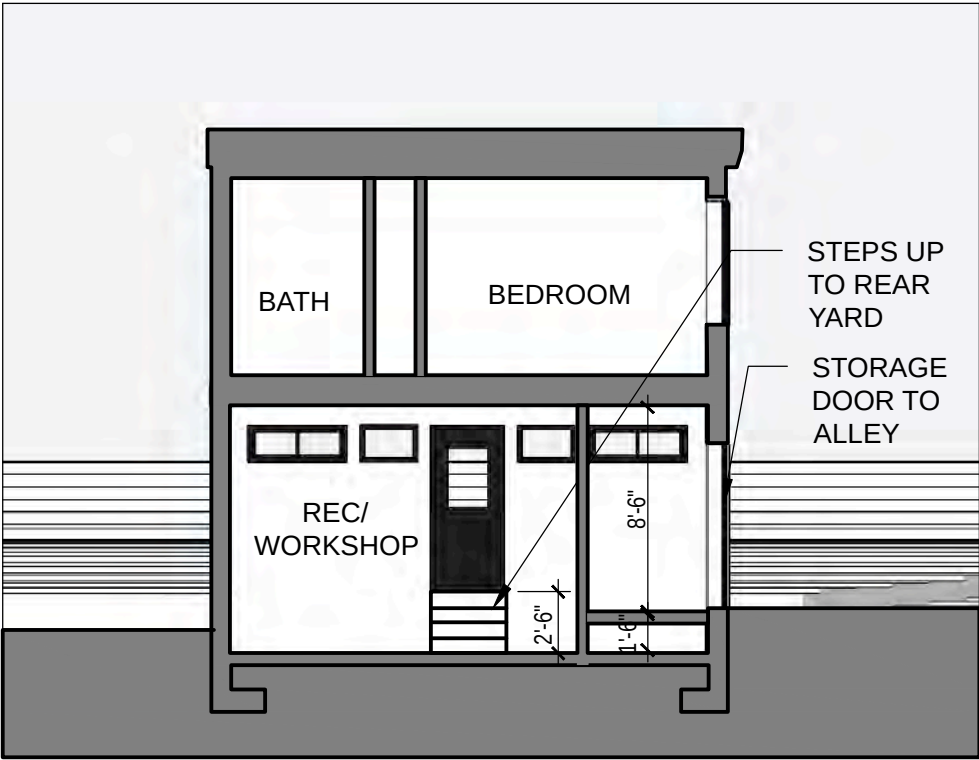

9 SECTION
SCALE: 1/8" = 1'-0"



11 ALLEY VIEW
N.T.S.



12 ALLEY VIEW
N.T.S.