



Tab F



2nd STREET S.E.

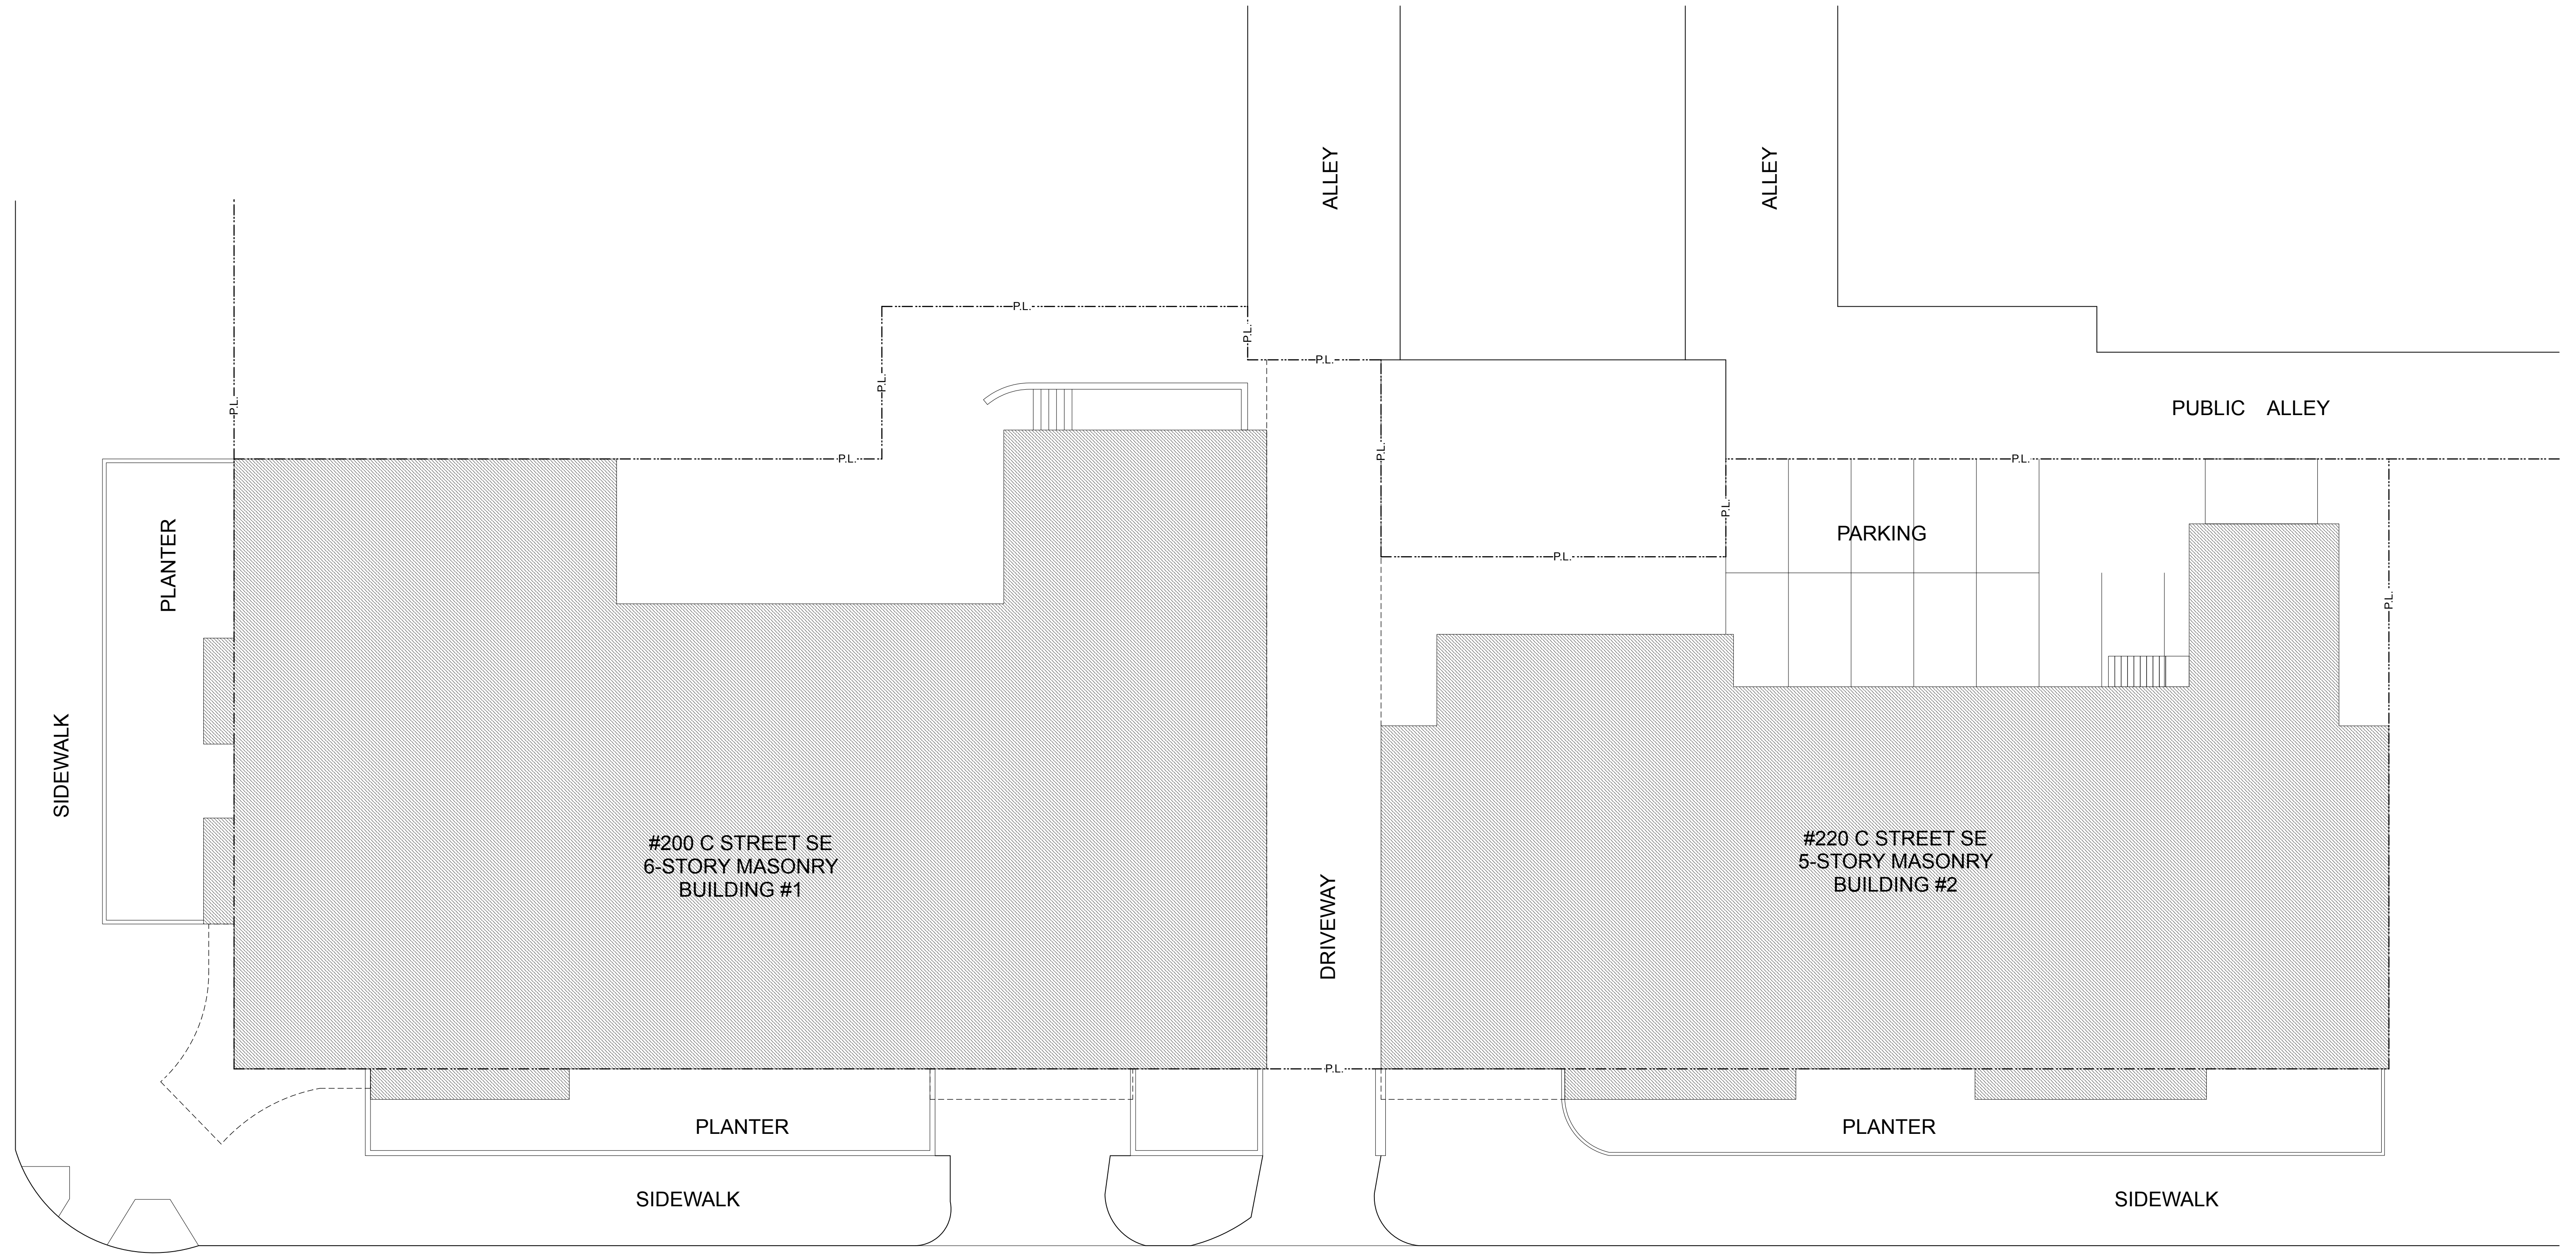

C STREET S.E.


1	Site Plan
A0	Scale: 3/32" = 1'-0"

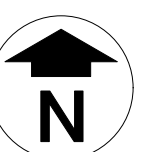

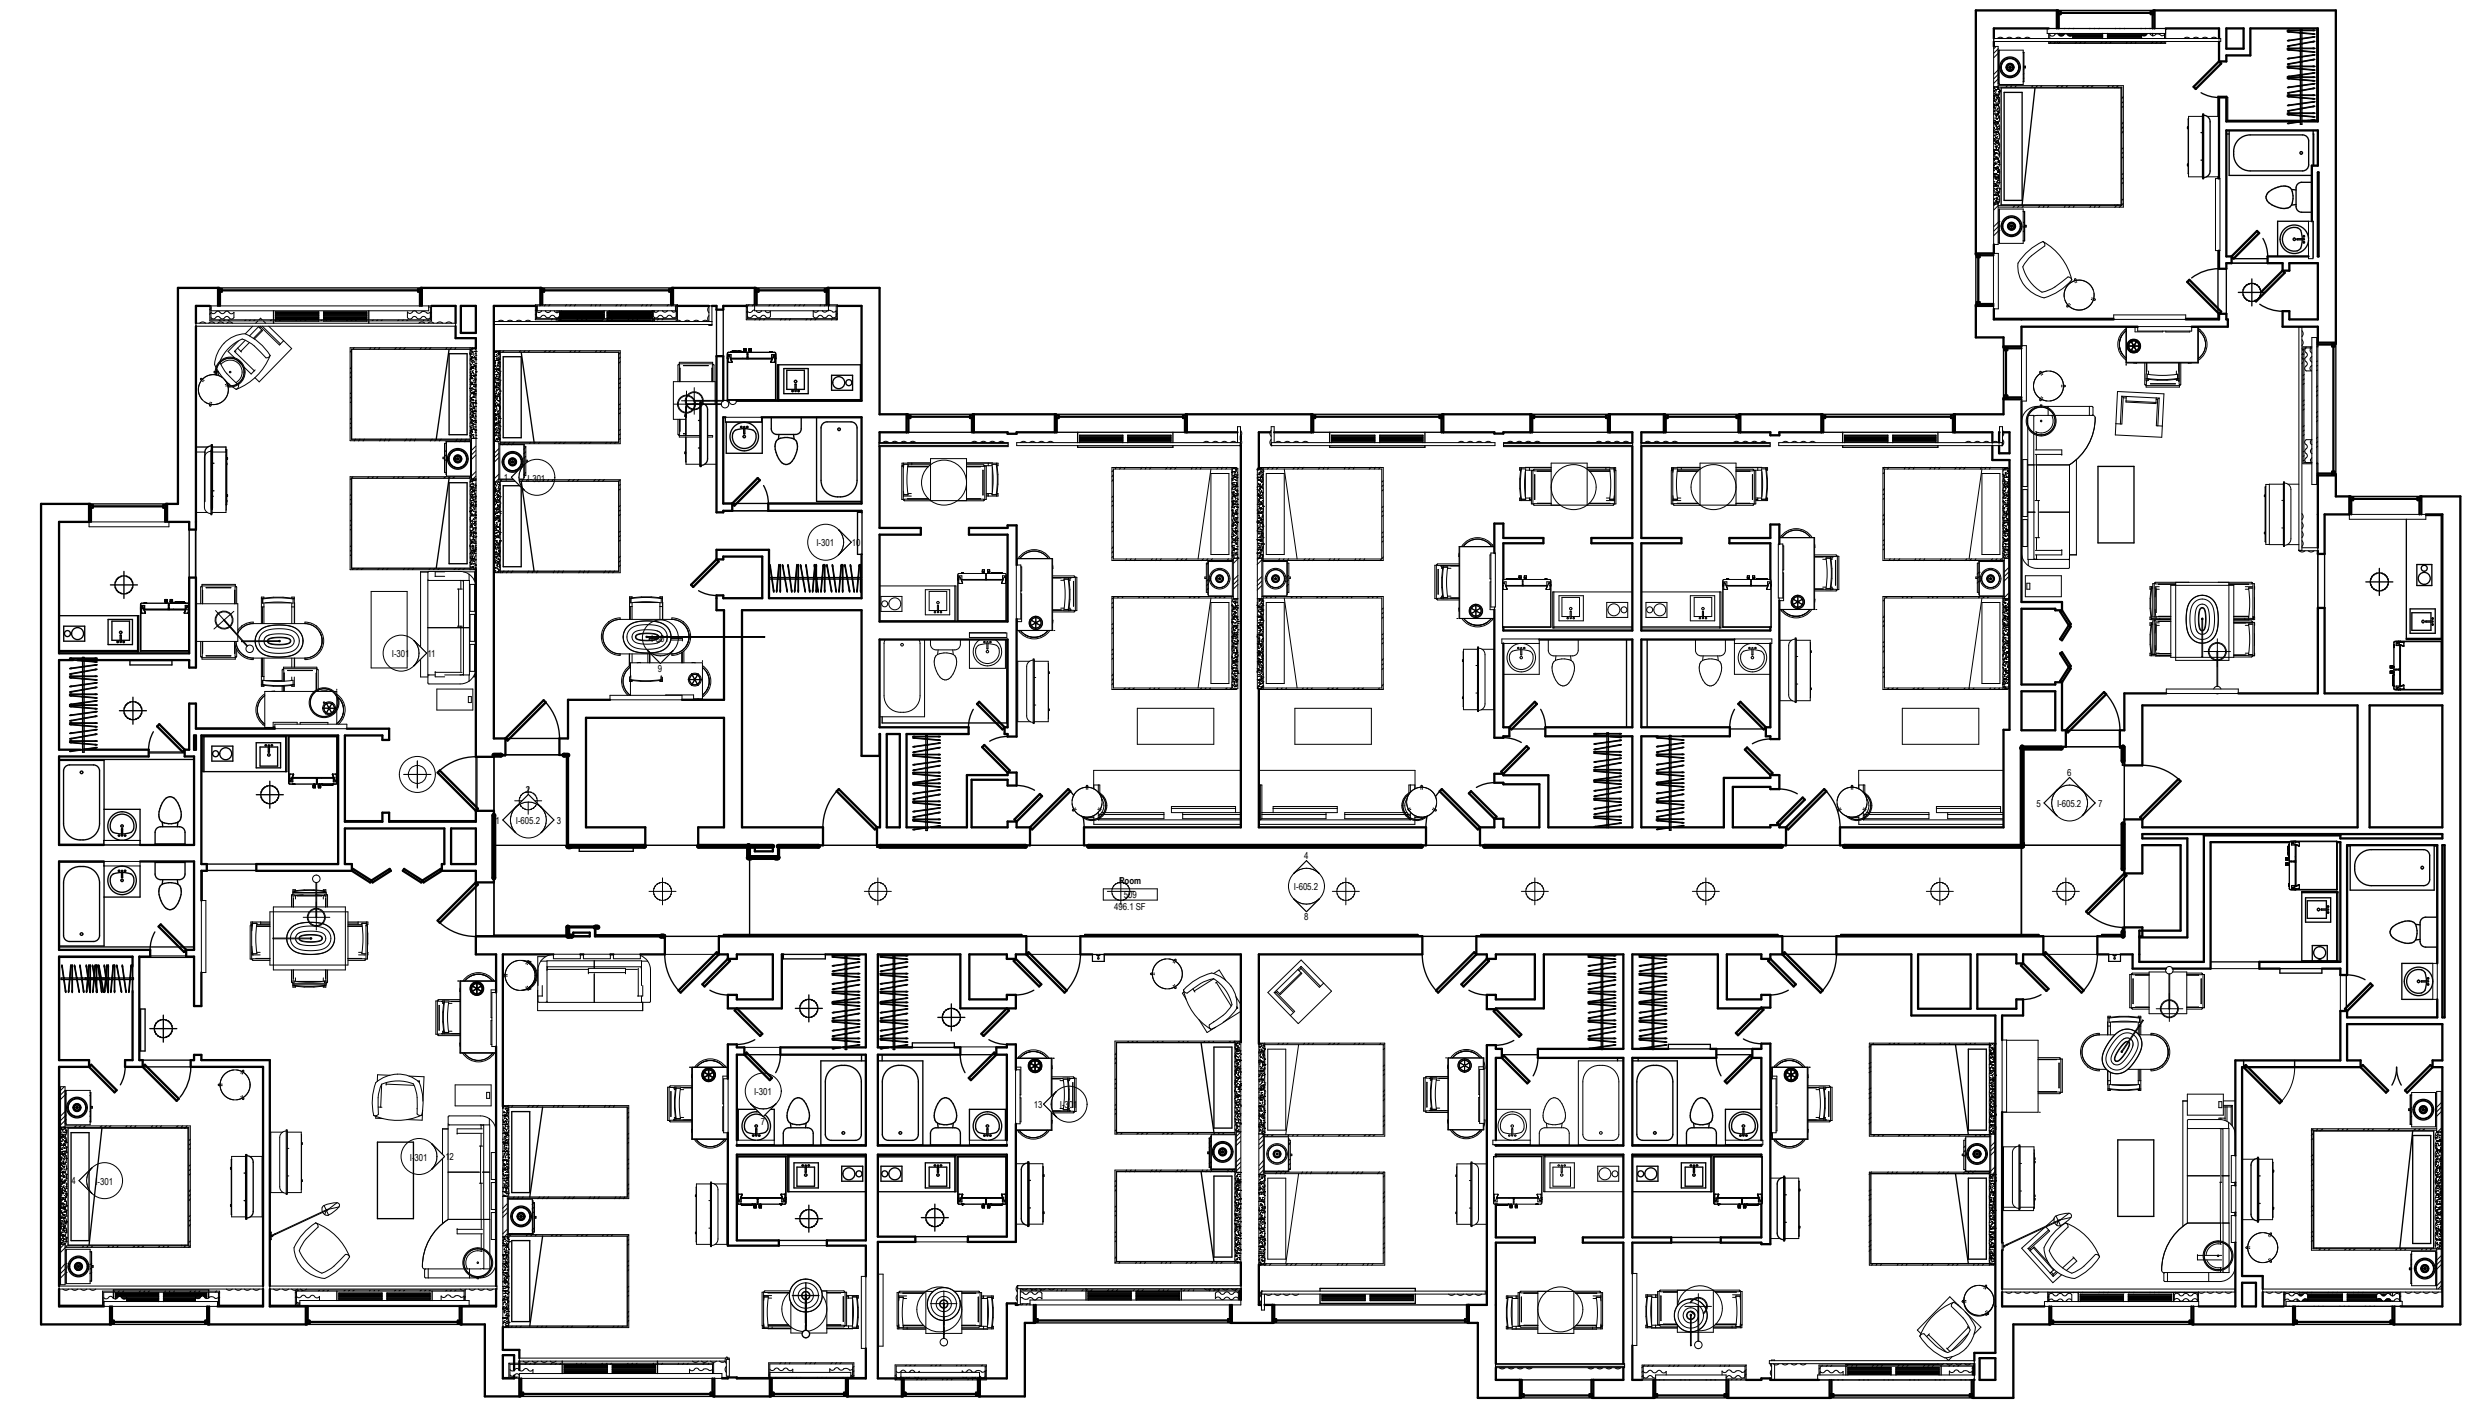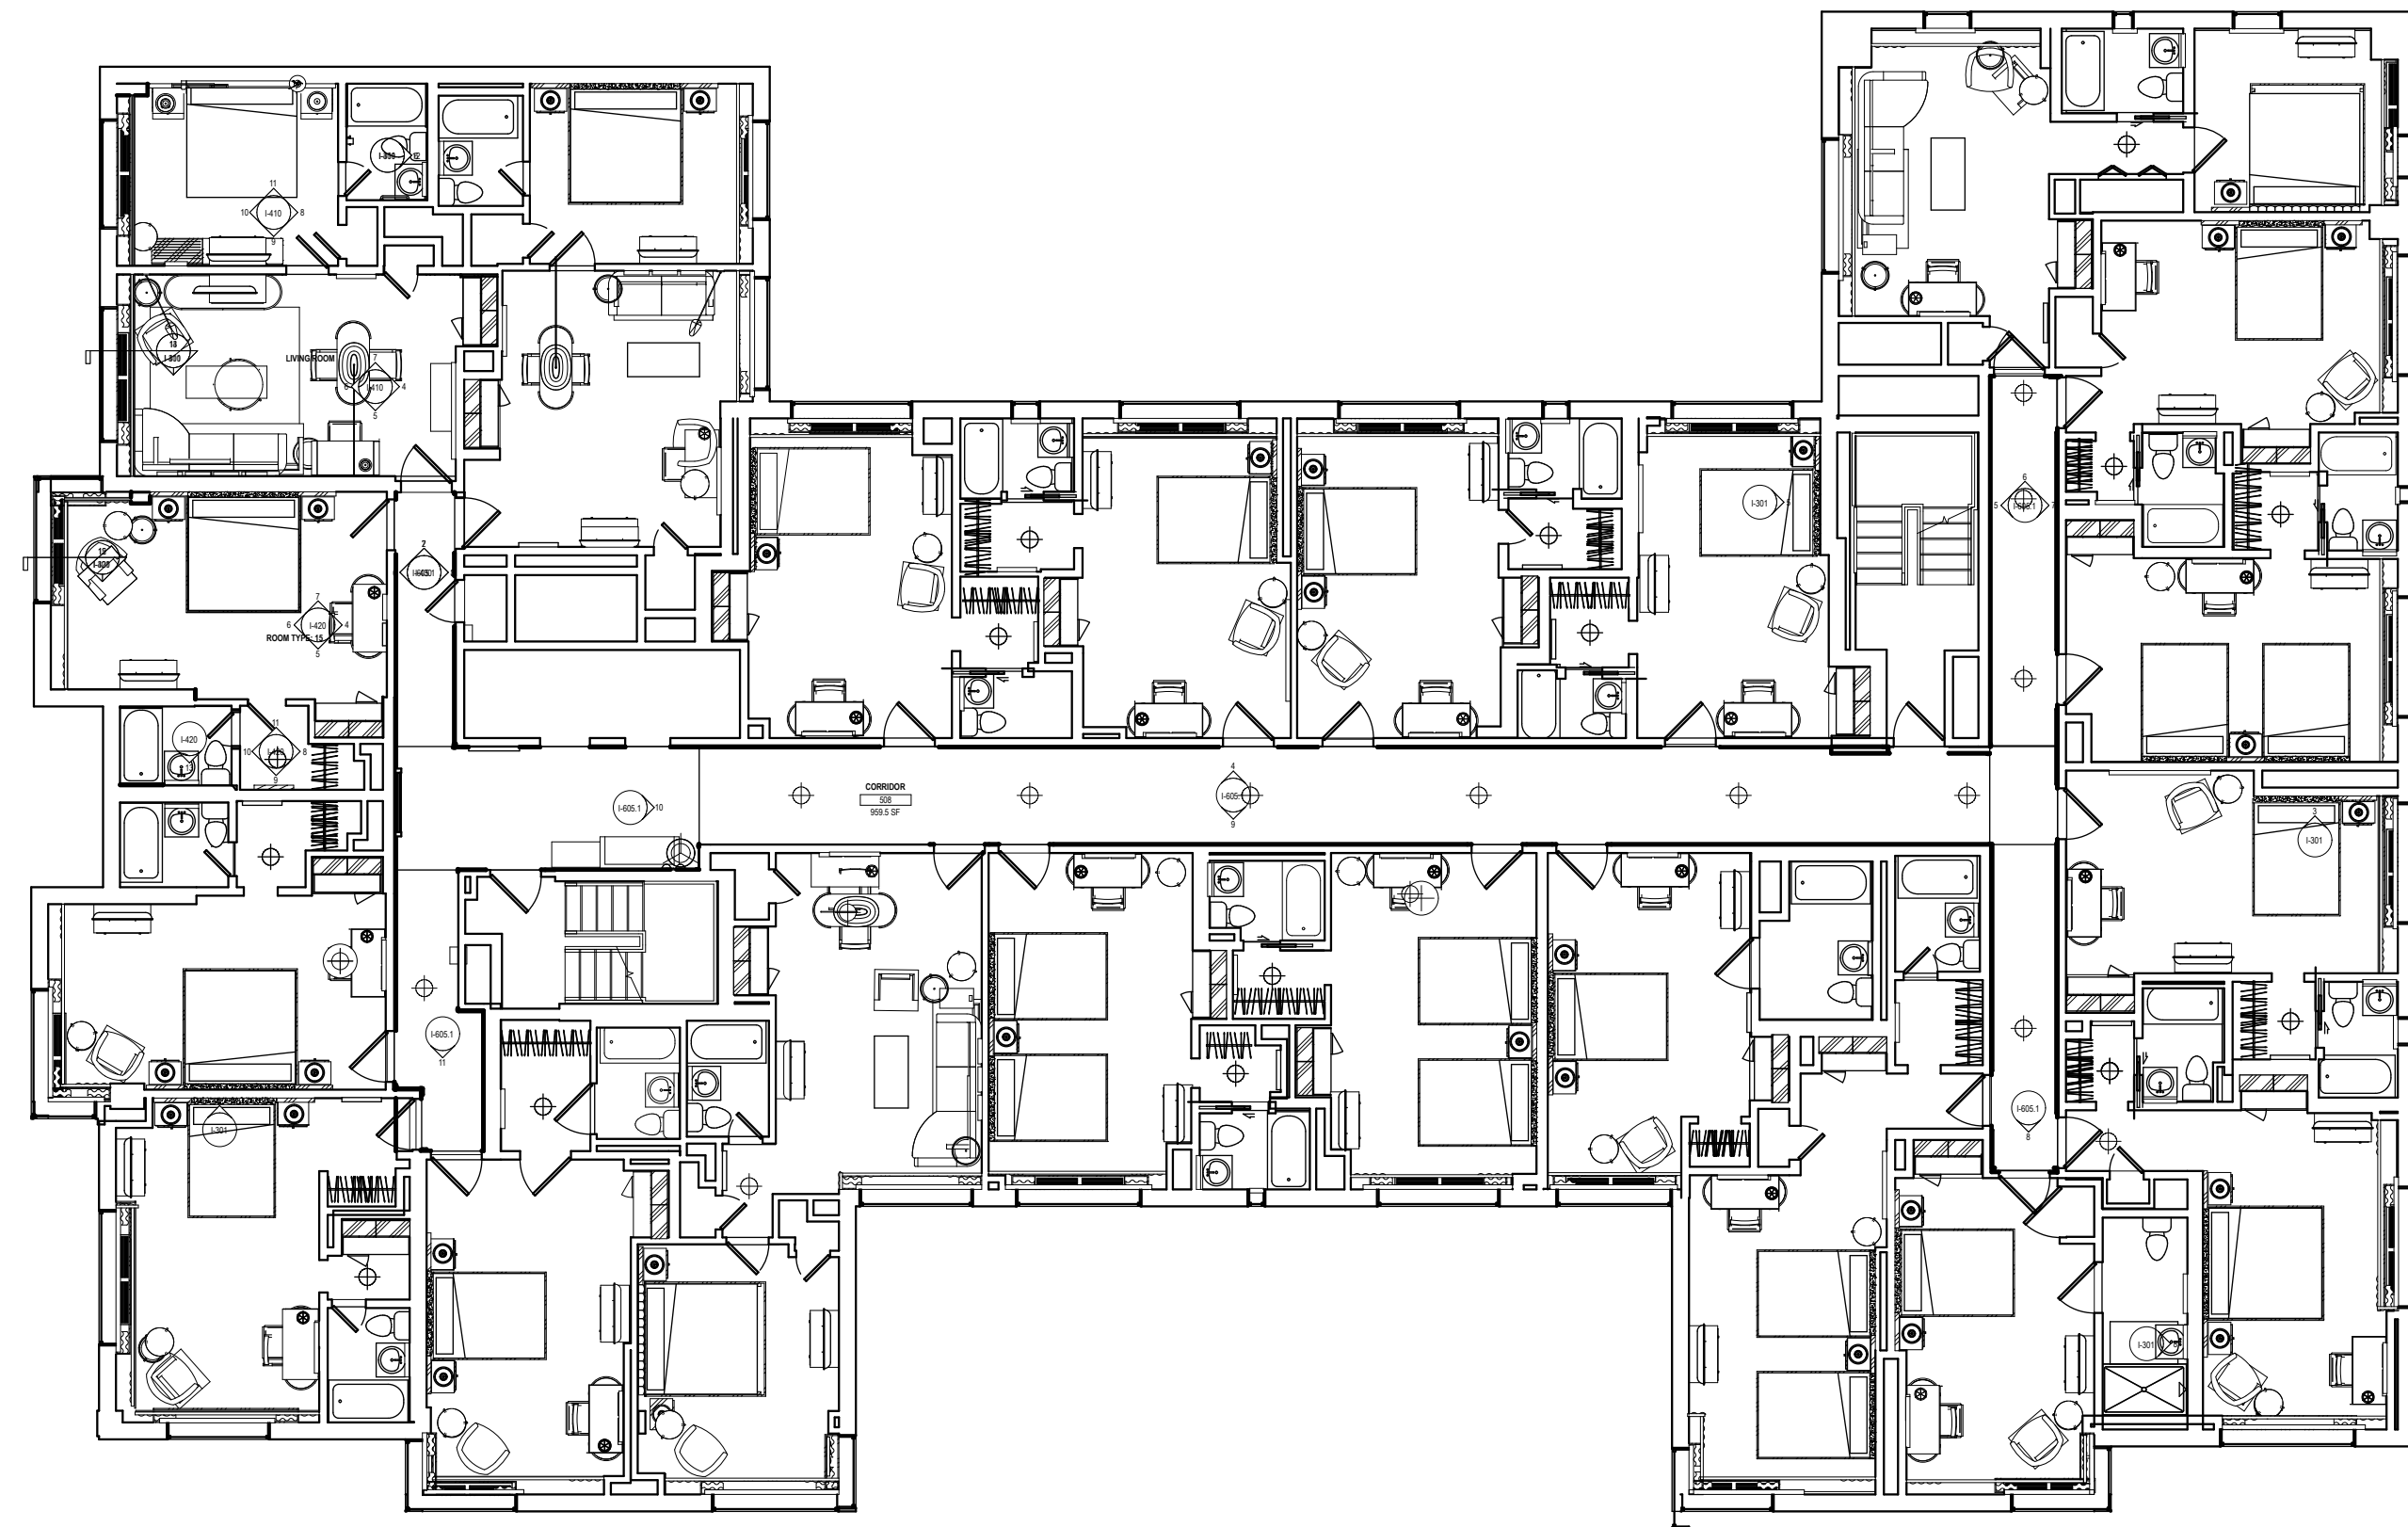


2 Typical Upper Floor Plan (2nd - 6th Floors)
 A1 Scale: 3/32" = 1'-0"

MAIN BUILDING

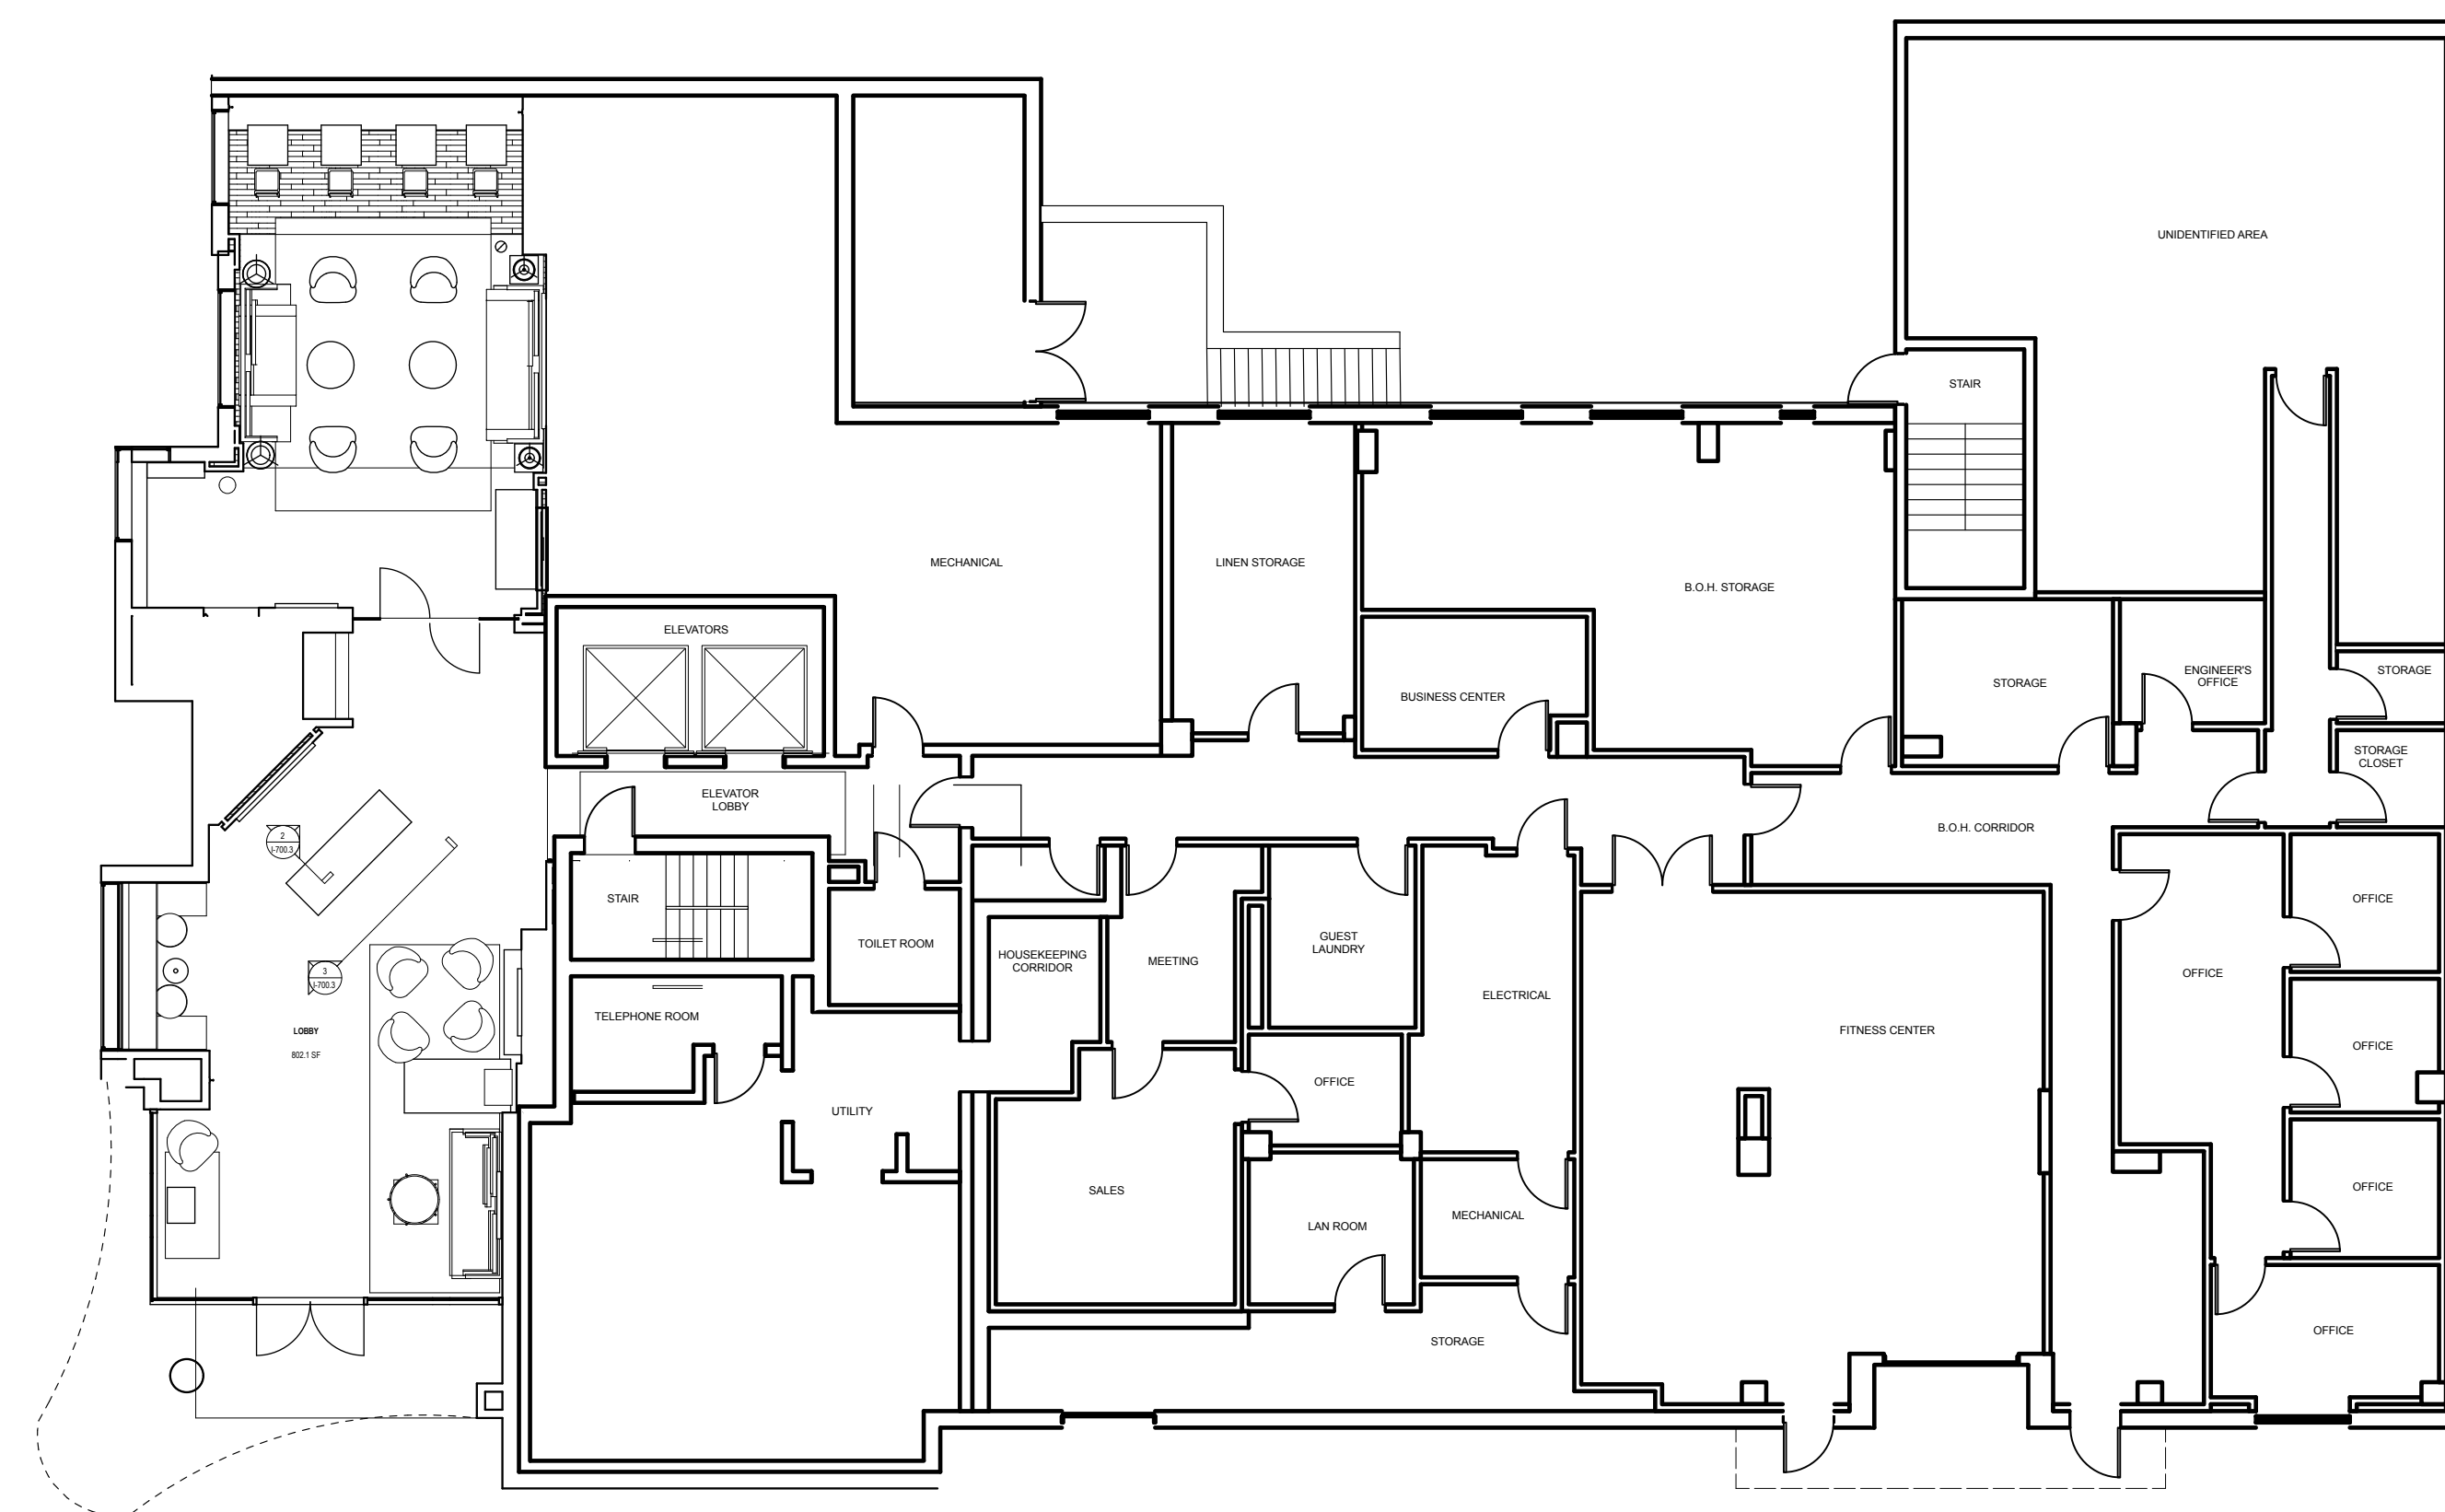

ANNEX BUILDING

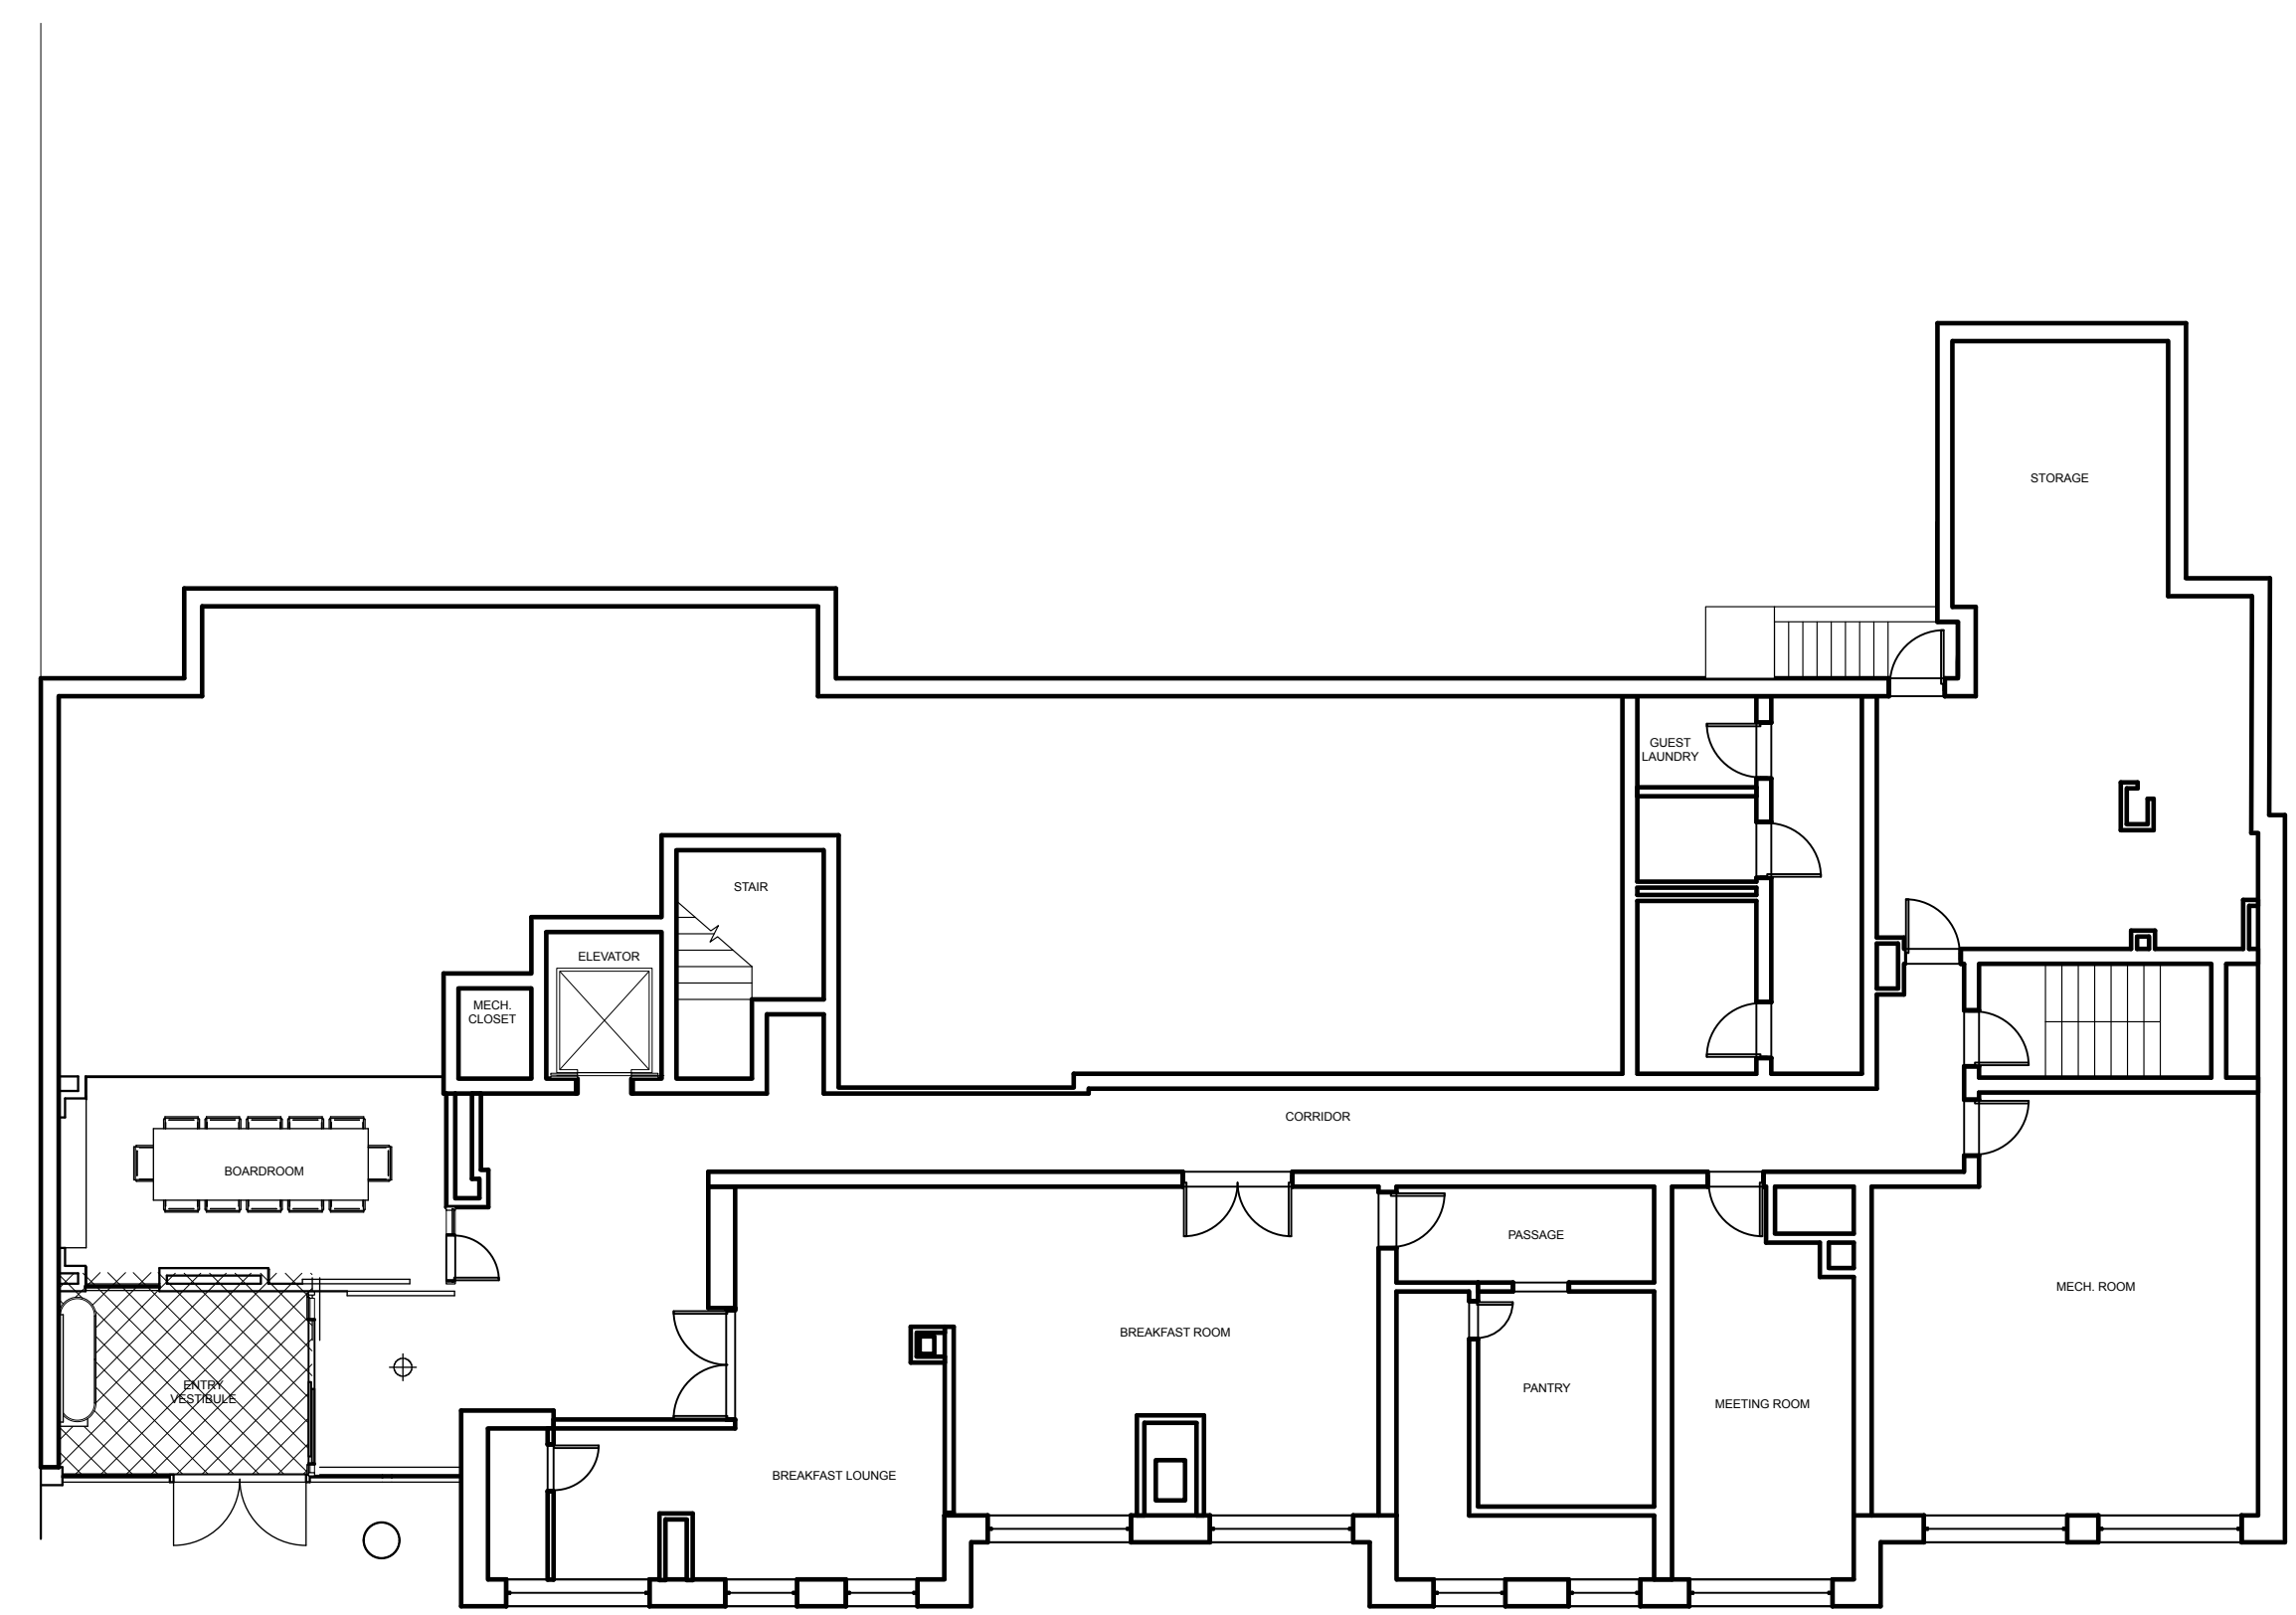

1 Ground Floor Plan
 A1 Scale: 3/32" = 1'-0"

