


4654 HILLSIDE D SE PROPOSED FLOOR PLAN

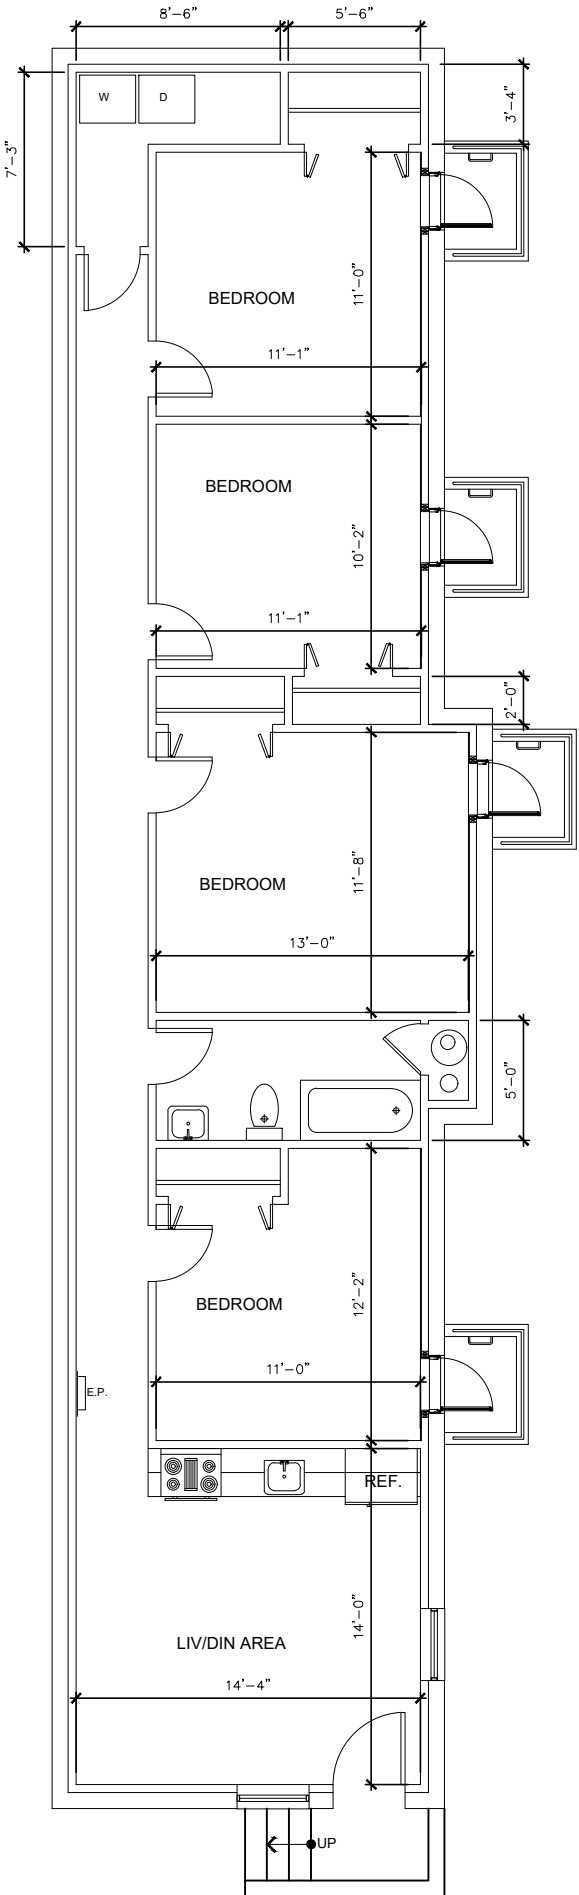

PROPOSED BASEMENT FLOOR PLAN
SCALE: 3/16"=1'-0"
CEILING HT.: 7'-4"