




HILLYER COURT NW

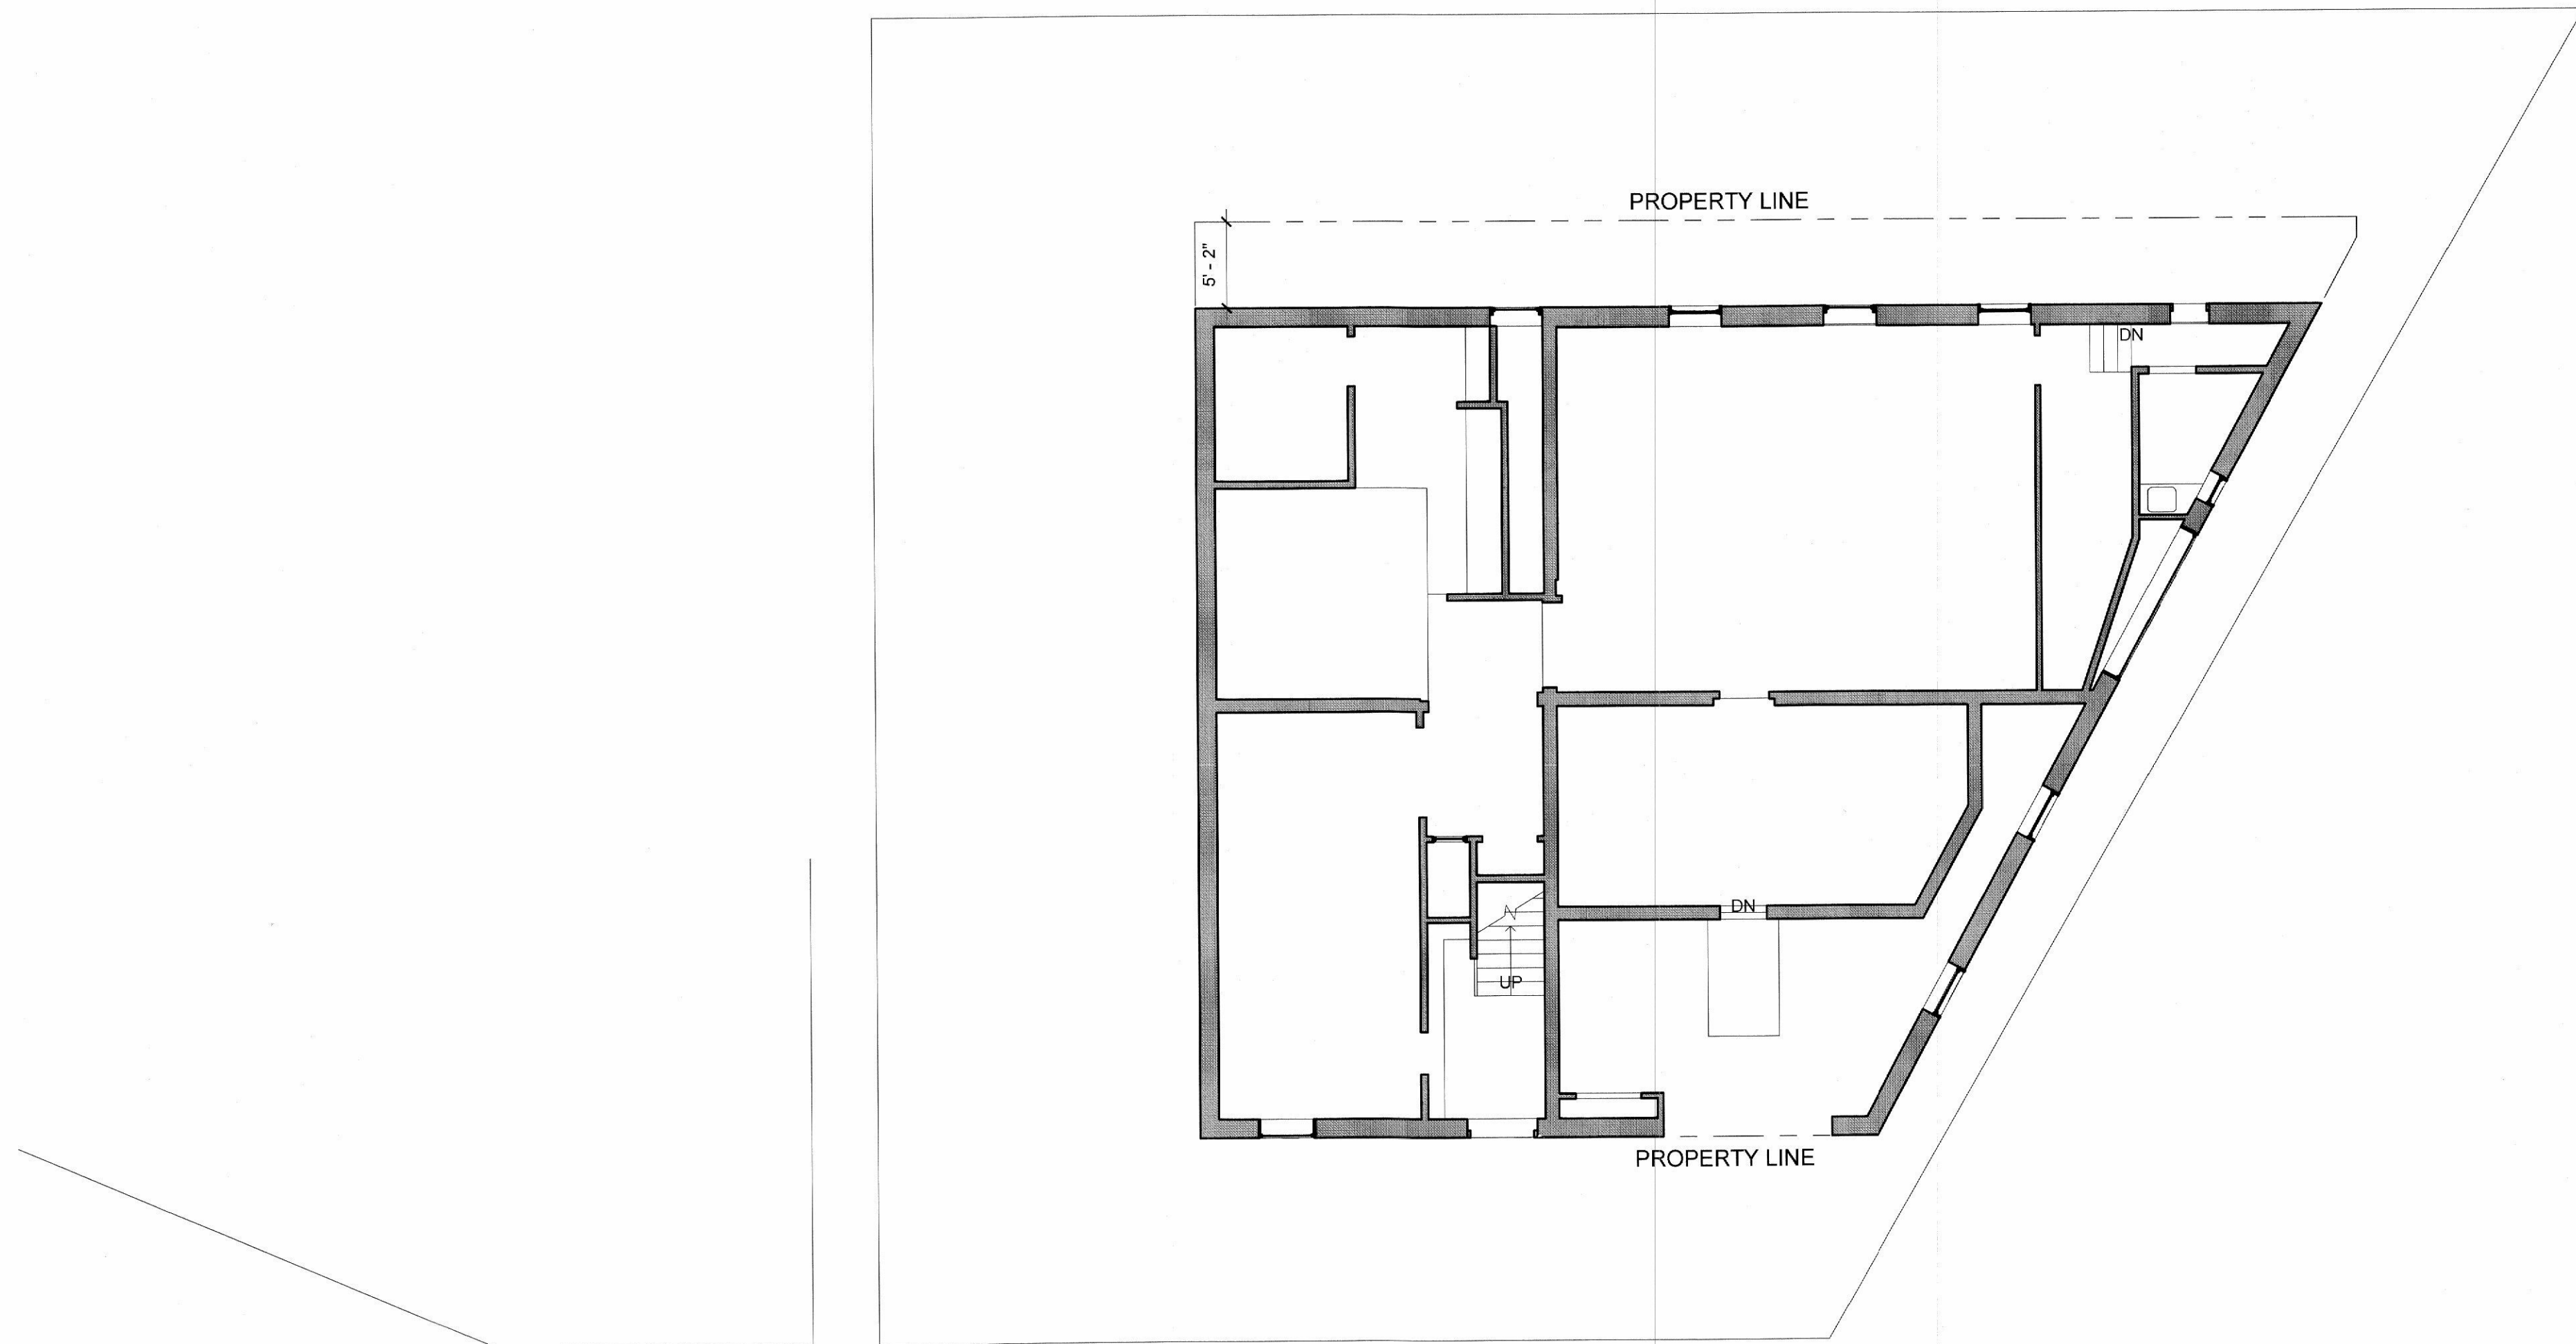

KEY NOTES

GENERAL NOTES


DO NOT SCALE SAFETY
Use dimension lines for
drawing size
JUN 25 2014
Fire Protection Division

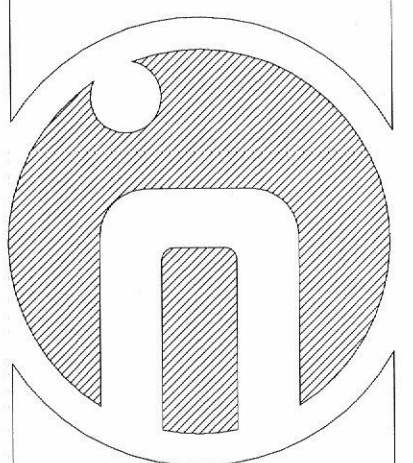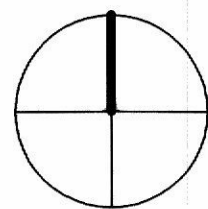

inscapepublico
1353 U Street NW, 2nd Floor
Washington, DC 20009
202.332.722#
Project Architect: <First Name Last Name>

International Arts and Artists 14003
9 Hillyer Court NW
Washington, DC 20009
PERMIT SET





REVISIONS	

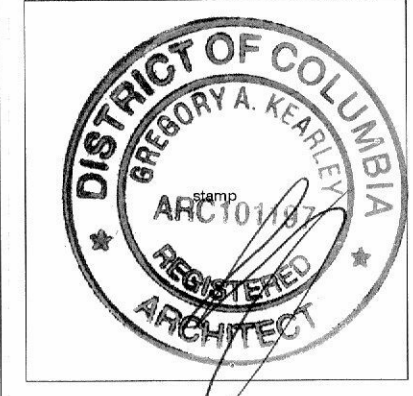

1/8" = 1'-0"
SCALE
ISSUE DATE
27 MAR 2014


SITE PLAN
SHEET NAME
SHEET NUMBER
A100
Board of Planning and Zoning
District of Columbia
CASE NO. 21517
EXHIBIT NO. 10

NOT FOR CONSTRUCTION

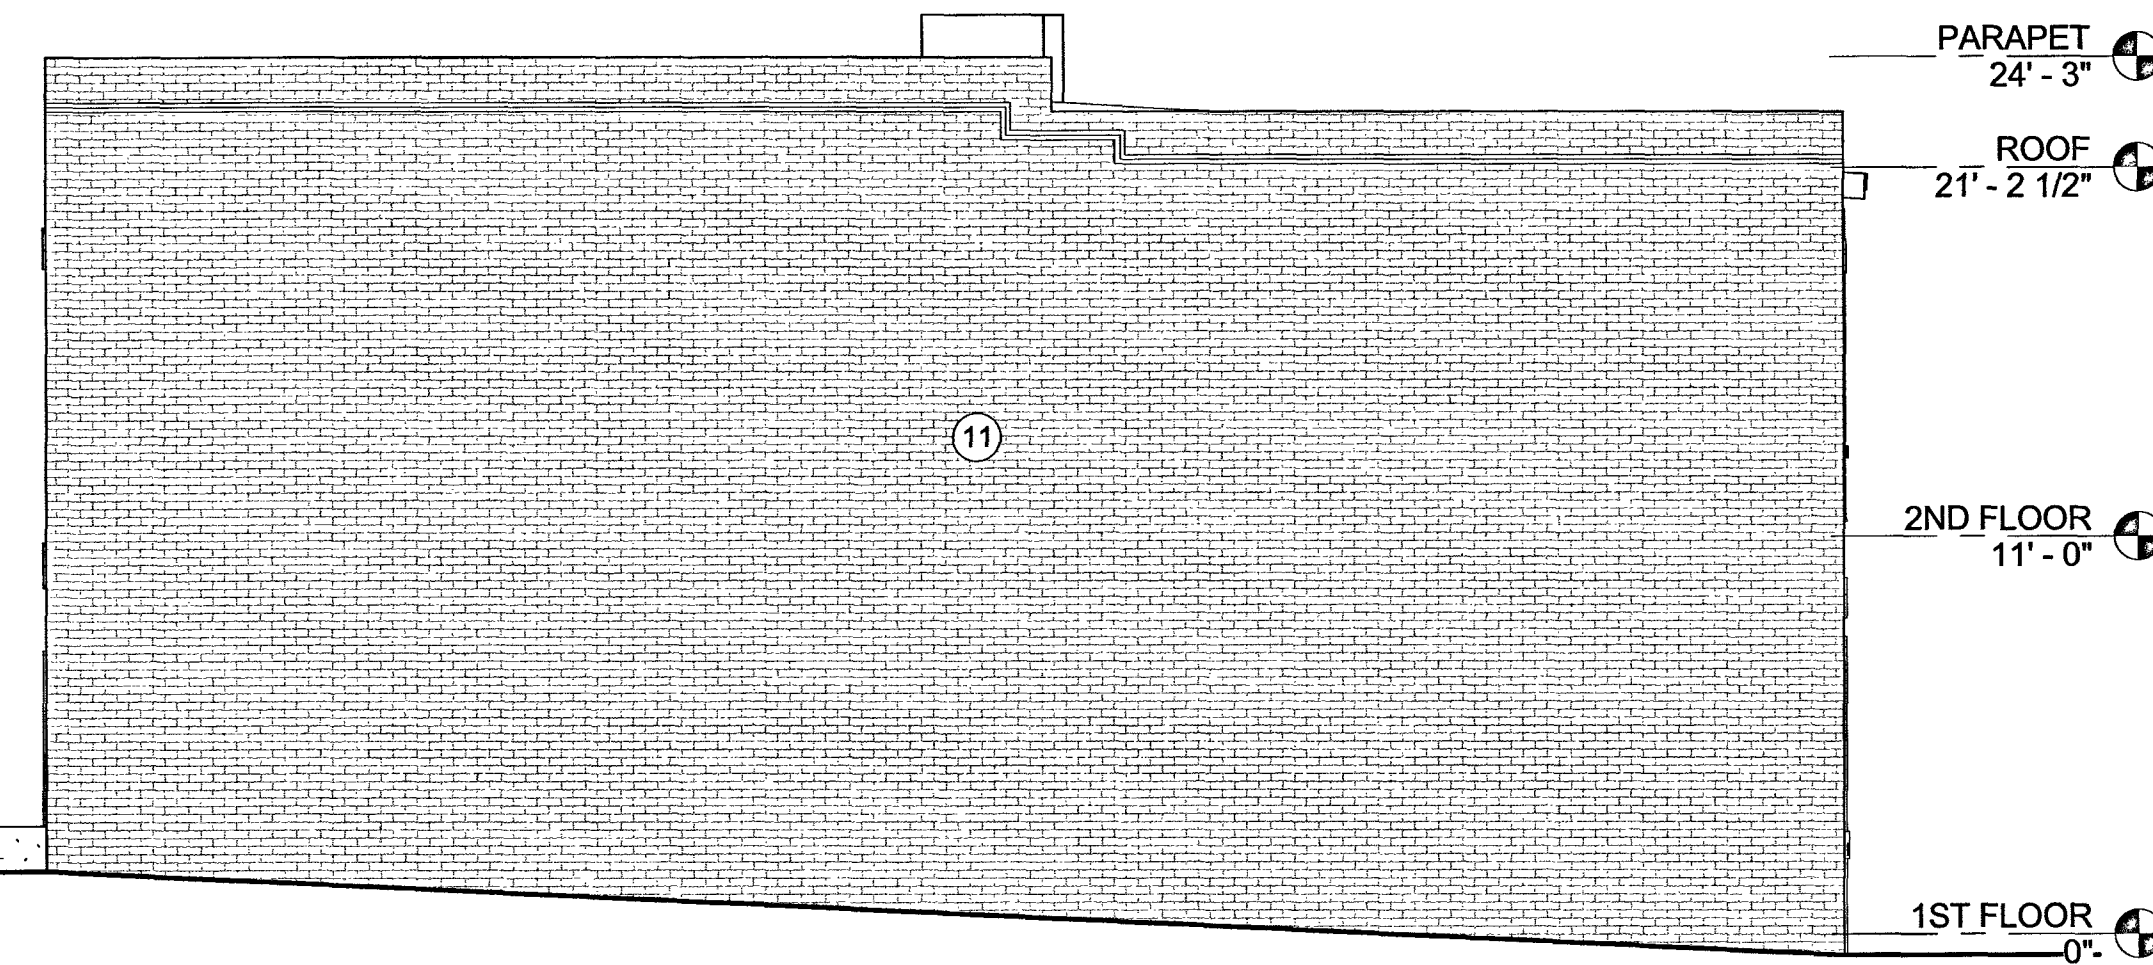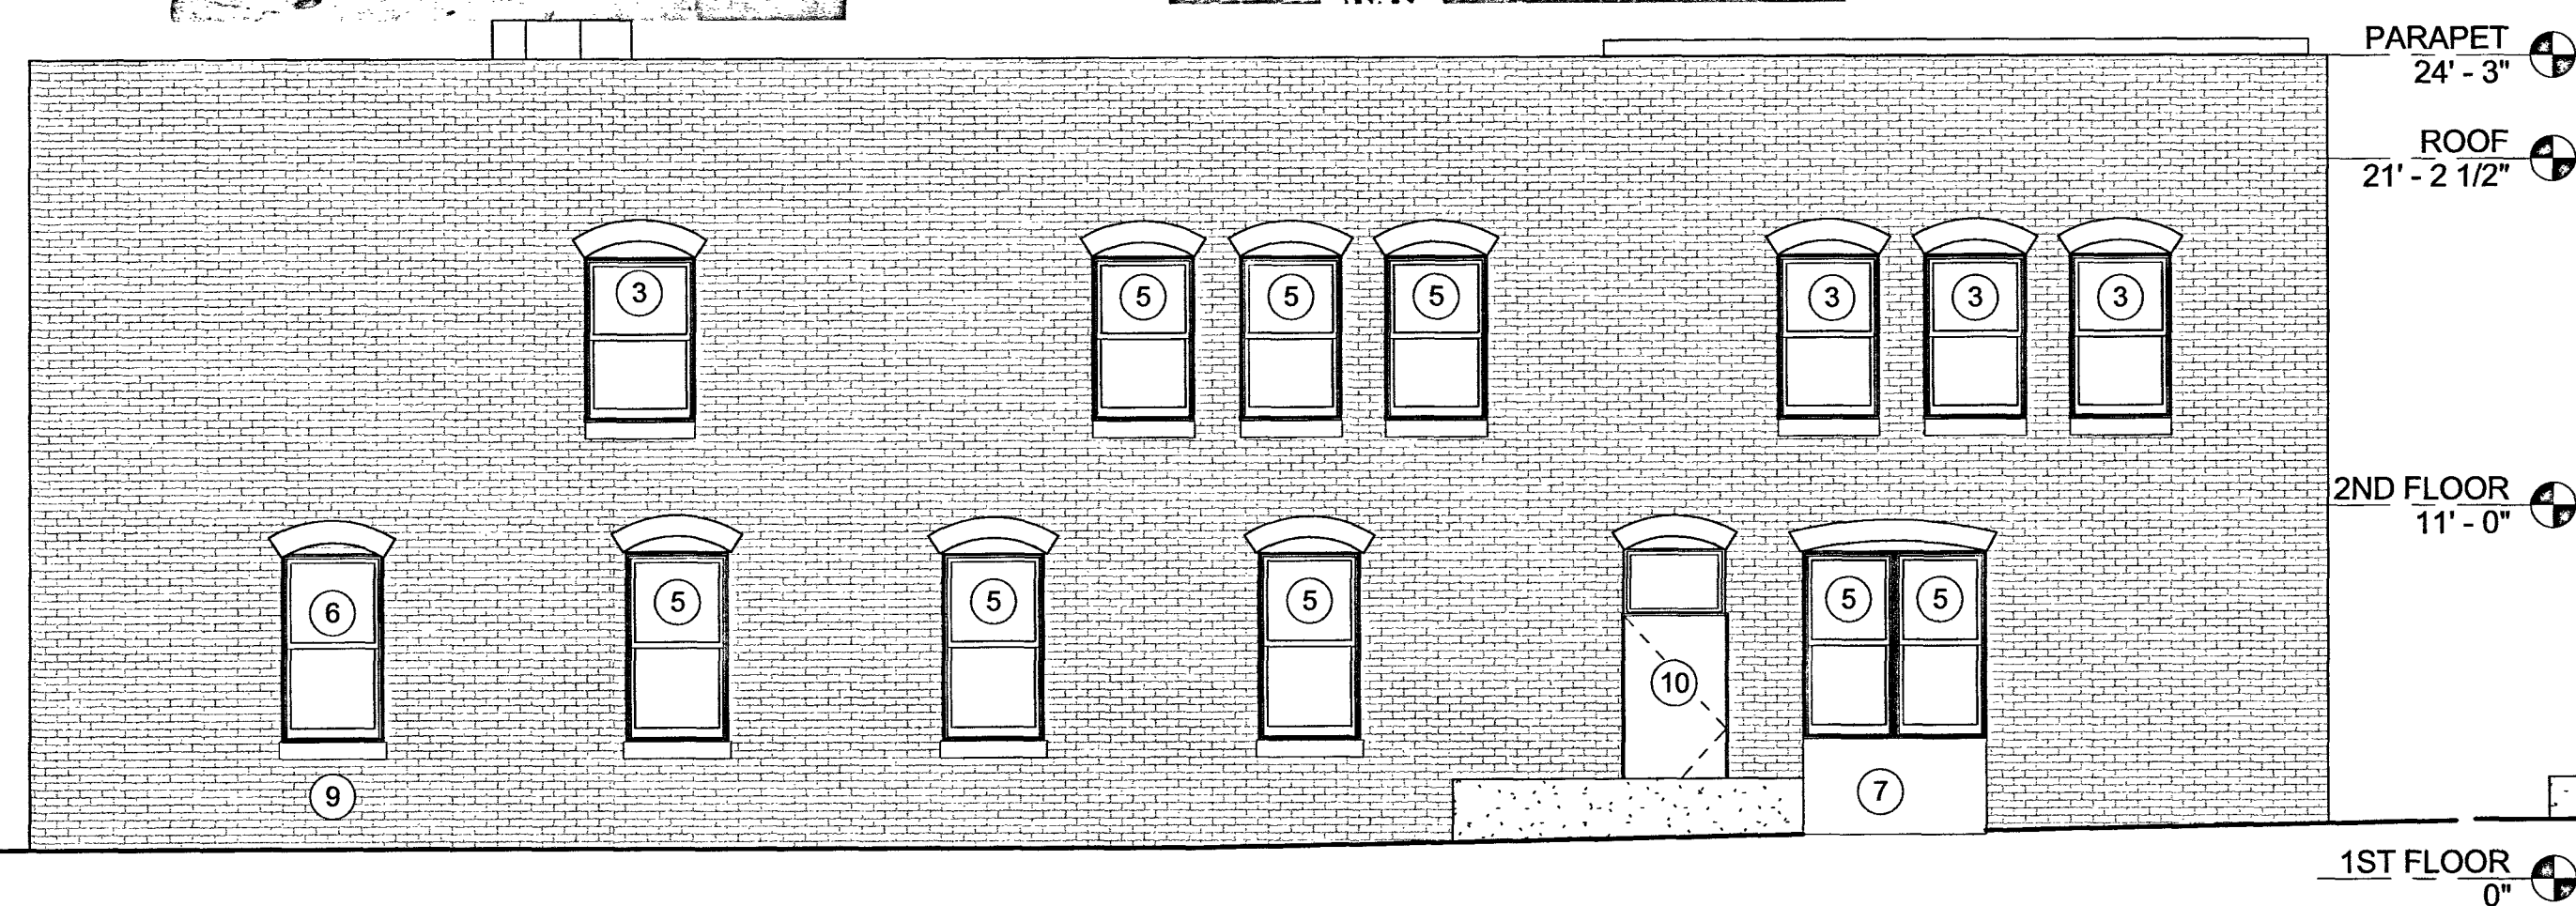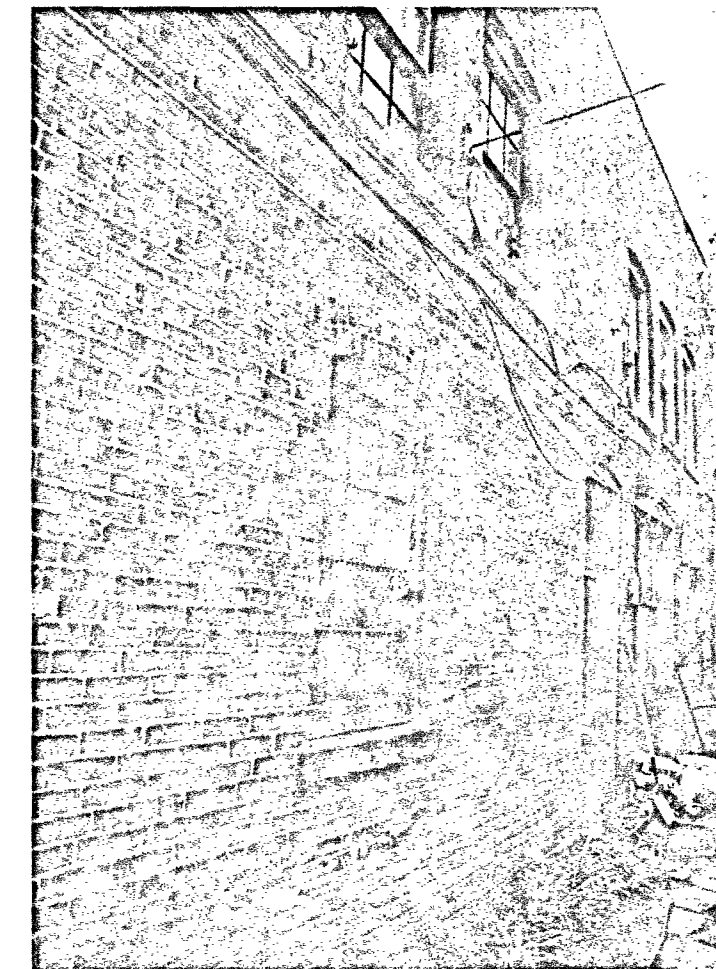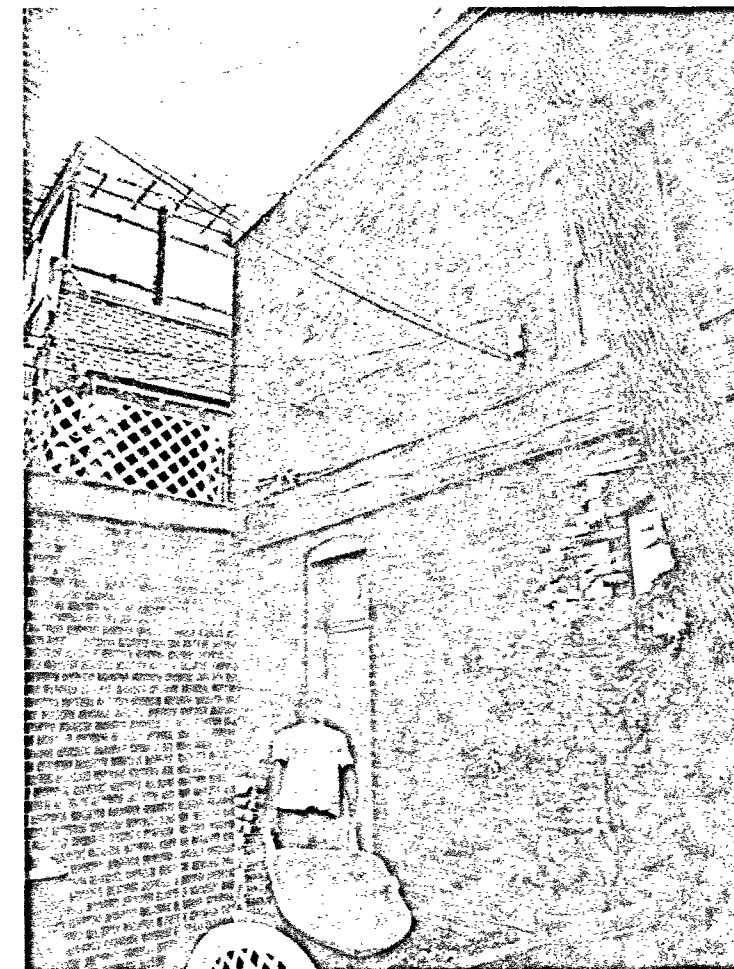


NORTH ELEVATION . 3/16" = 1'-0" 4

WEST ELEVATION . 3/16" = 1'-0" 3

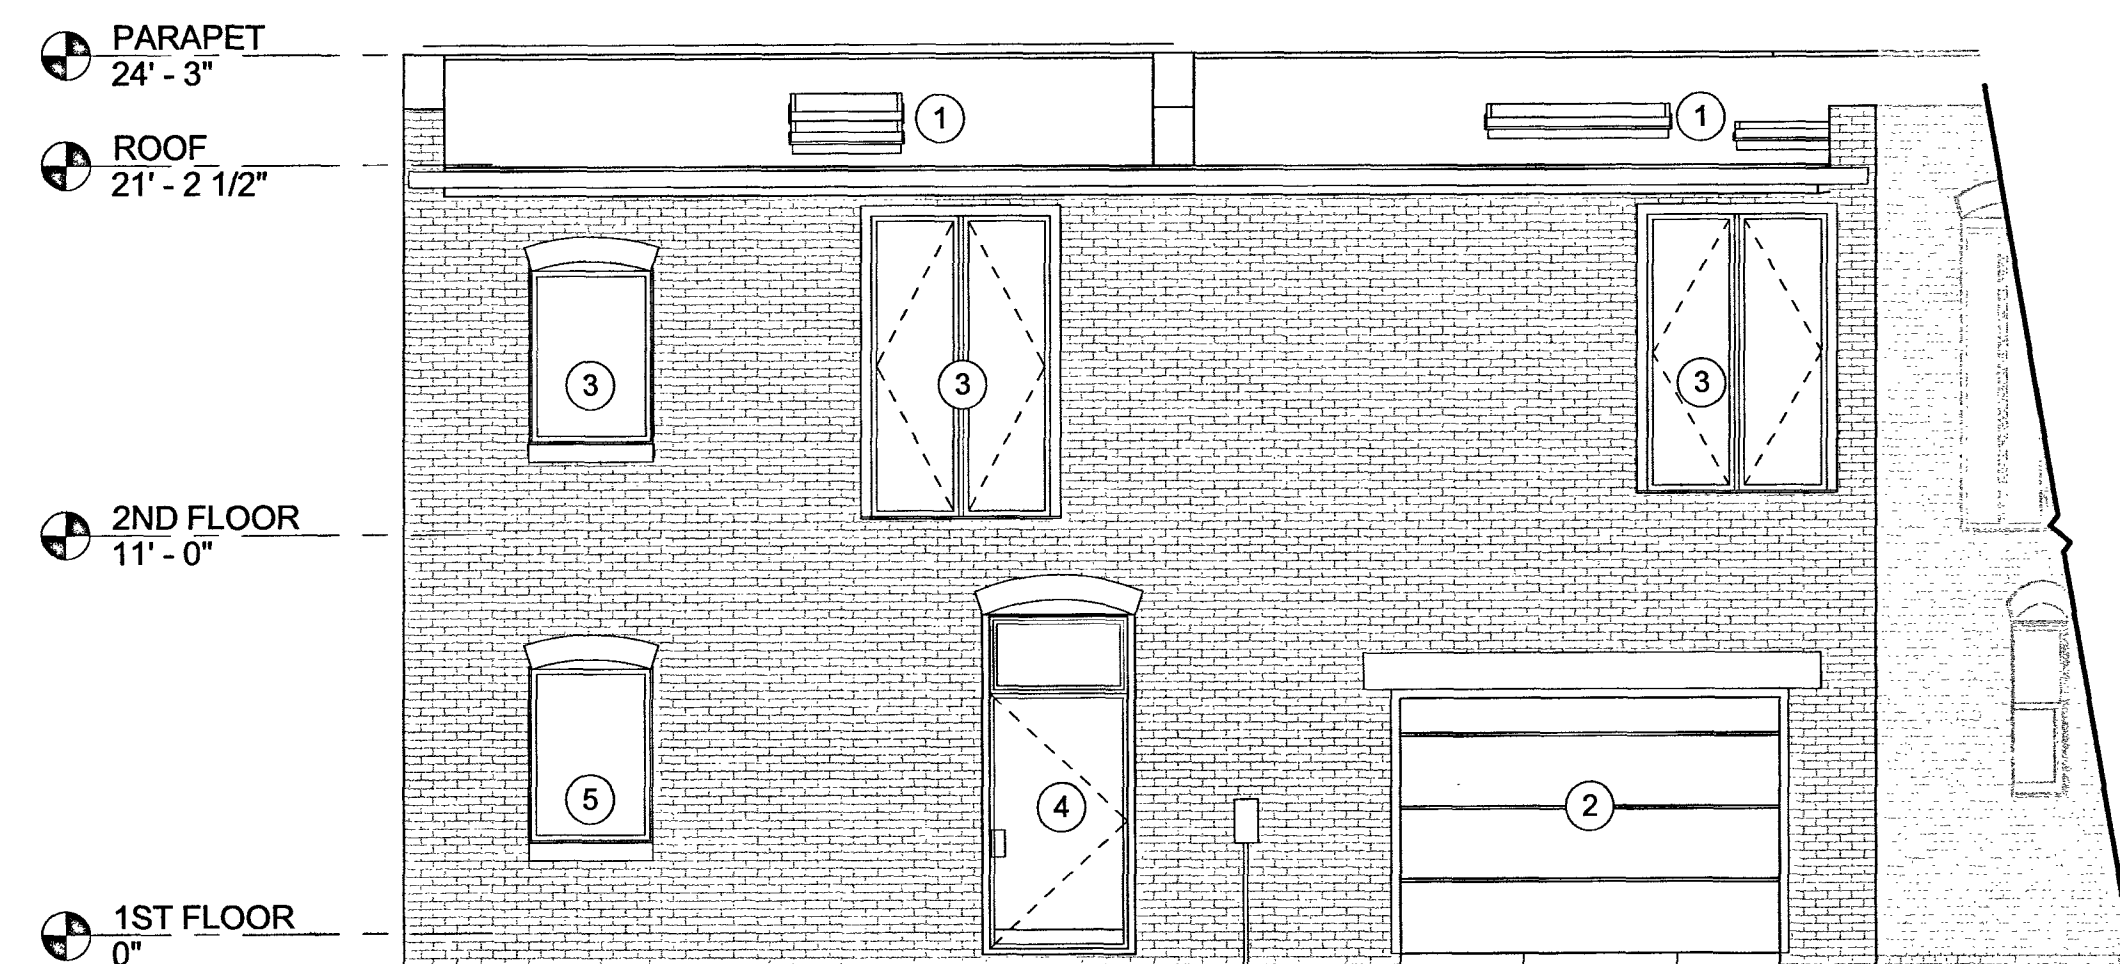

SOUTH ELEVATION . 3/16" = 1'-0" 2

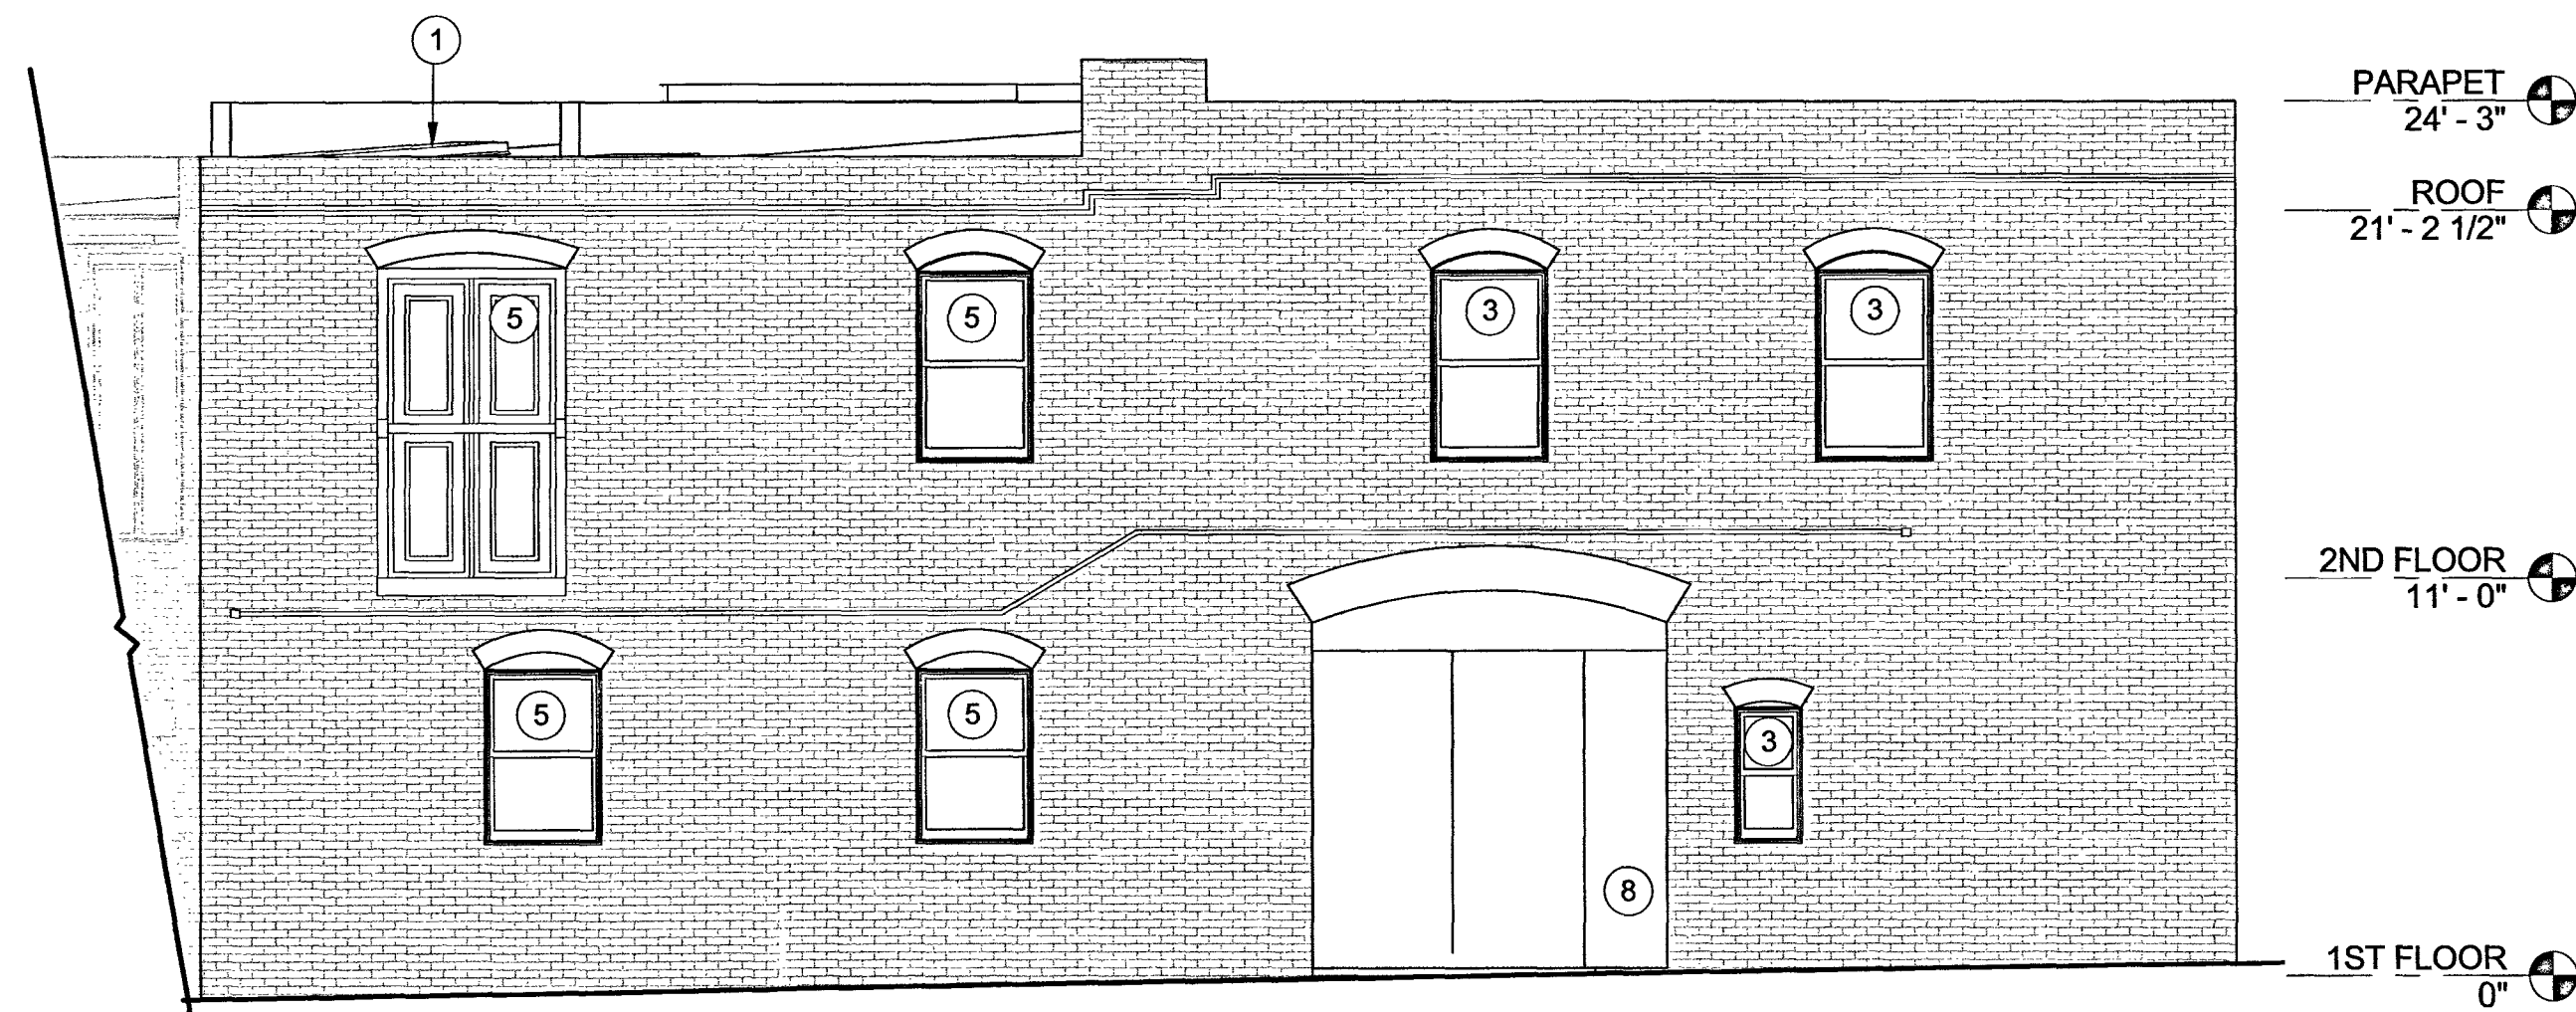

EAST ELEVATION . 3/16" = 1'-0" 1

KEY NOTES

- 1 EXISTING ROOF WITH ALL PENETRATIONS TO REMAIN
- 2 EXISTING OVERHEAD GARAGE DOOR TO REMAIN
- 3 REPLACE EXISTING WINDOW IN EXISTING OPENING WITH NEW ALUM CLAD WINDOW
- 4 EXISTING EGRESS DOOR TO REMAIN
- 5 EXISTING WINDOW TO REMAIN
- 6 NEW WINDOW IN EXISTING DOOR OPENING, INFILL BELOW WITH MATCHING BRICK
- 7 PAINTED INSULATED PANEL IN EXISTING OPENING
- 8 EXISTING OPENING, PAINT ALL WALLS
- 9 BRICK BELOW NEW WINDOW TO MATCH EXISTING
- 10 NEW DOOR IN EXISTING OPENING WITH TRANSOM
- 11 NO WORK ON THIS FACADE


GENERAL NOTES

A. REPOINT EXISTING BRICK WHERE NOTED

inscapestudio

1353 U Street NW, 2nd Floor
Washington, DC 20009
202.332.1722

Project Architect: Gregory Kearley

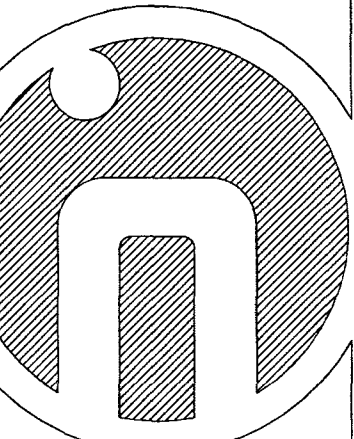


International Arts and Artists 14007

- Phase 2
9 Hillier Court, NW
Washington, DC 20009

PERMIT SET .

REVISIONS

NO.	DATE	DESCRIPTION

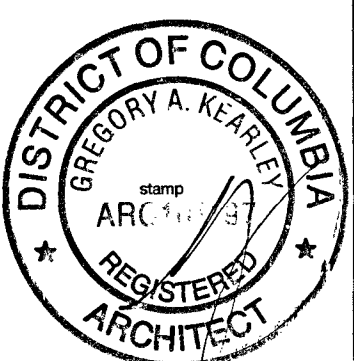

3/16" = 1'-0"

SCALE

ISSUE DATE

18 NOV 2014

ELEVATIONS

SHEET NAME

SHEET NUMBER

A.200