



Rear Elevation

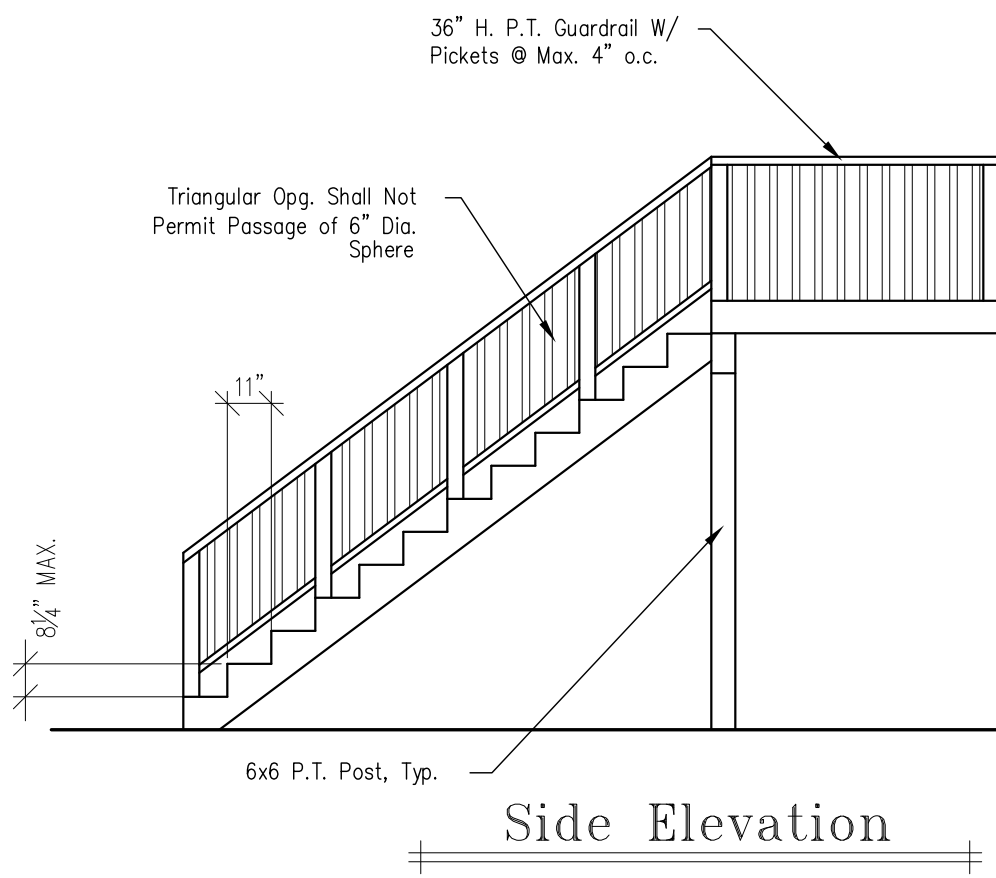

DRAWING SCALE : 1/4"=1'-0"

DATE:
5/24/17

PHS, LLC.
DECK ADDITION
5110 KANSAS AVE. NW
WASHINGTON D.C. 20011

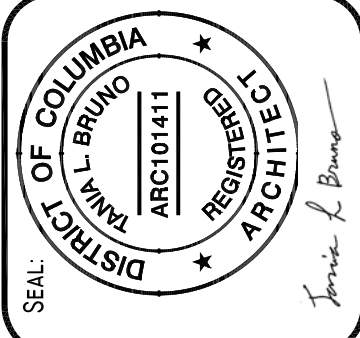


TANIA L. BRUNO, ARCHITECT

8808 QUIET STREAM CT.
POTOMAC, MARYLAND 20854
301-213-2520

SHEET NUMBER:

A-2

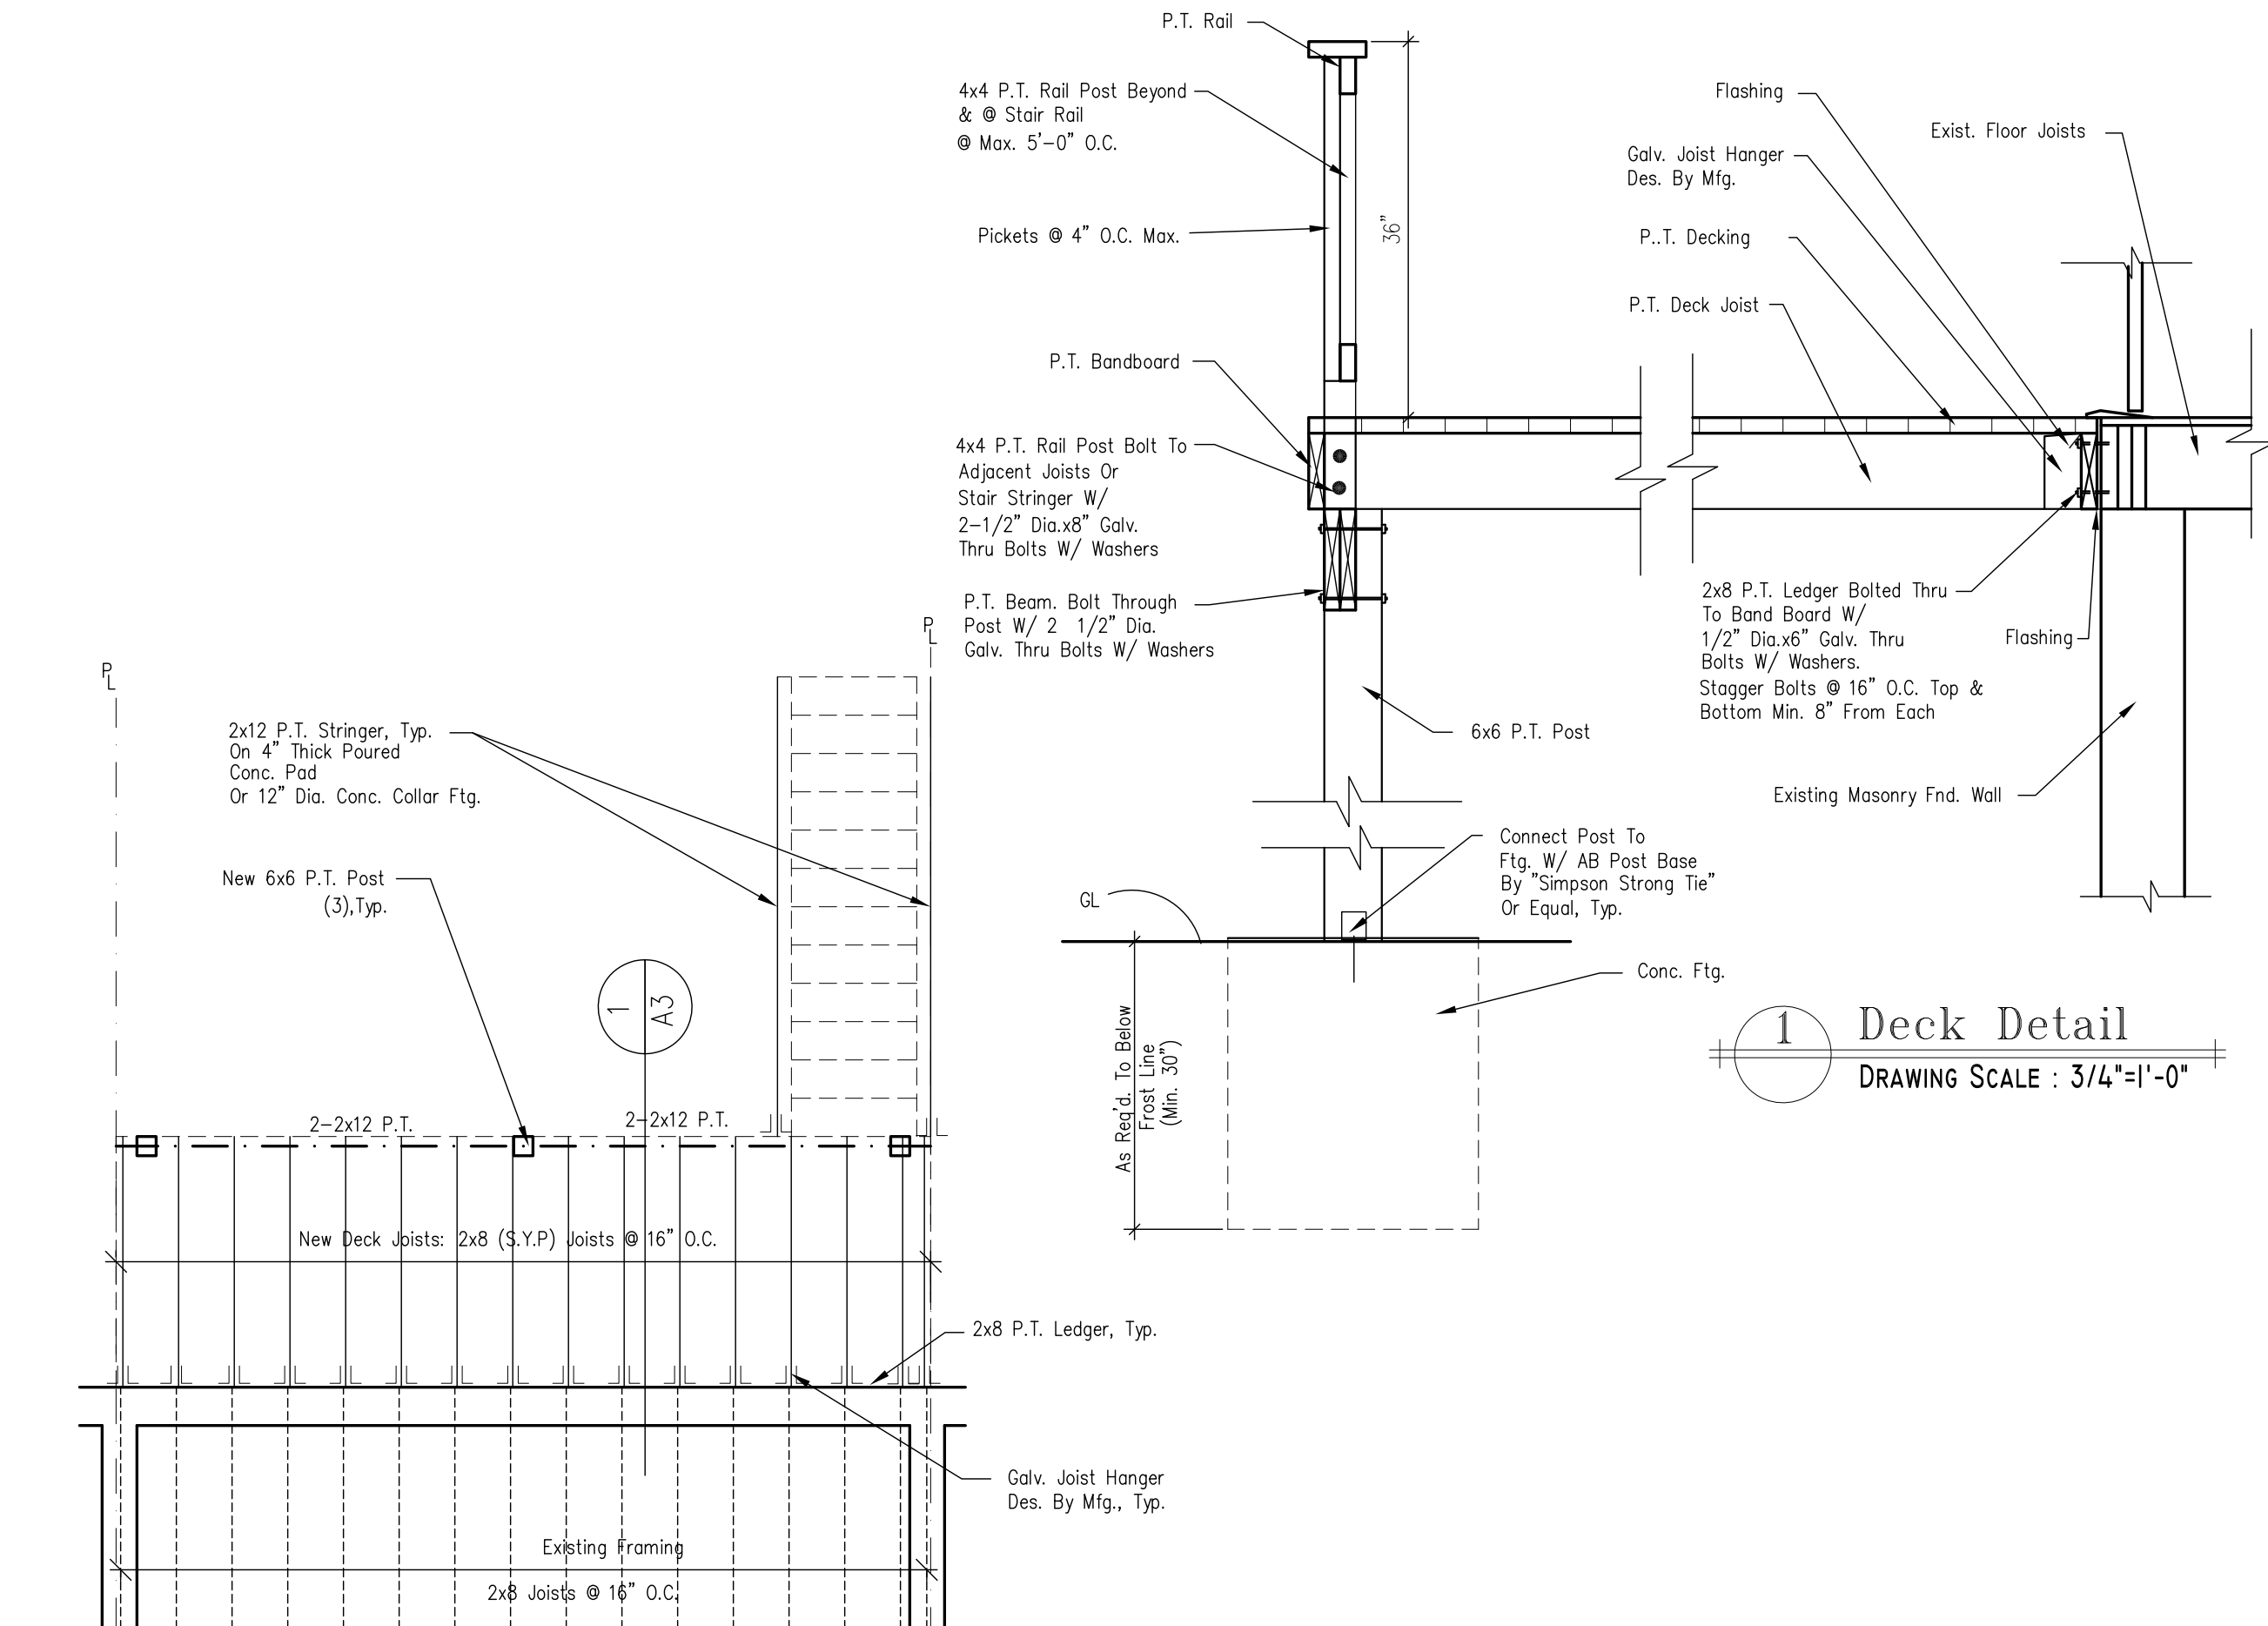

Deck Framing Plan


1 Deck Detail
DRAWING SCALE : 3/4"=1'-0"

DRAWING SCALE : 1/4"=1'-0"


DATE:
5/24/17

PHS, LLC.
DECK ADDITION

5110 KANSAS AVE. NW
WASHINGTON D.C. 20011

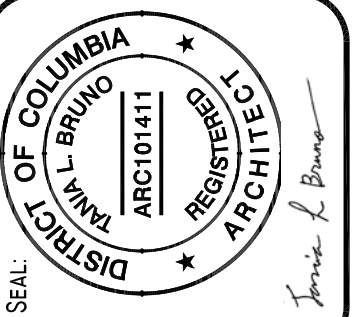

TANIA L. BRUNO, ARCHITECT

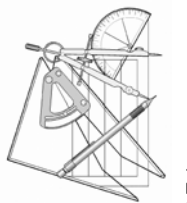

8808 QUIET STREAM CT.
POTOMAC, MARYLAND 20854
301-213-2520

SHEET NUMBER:

A-3