


# LANDSCAPE STREET SCAPE

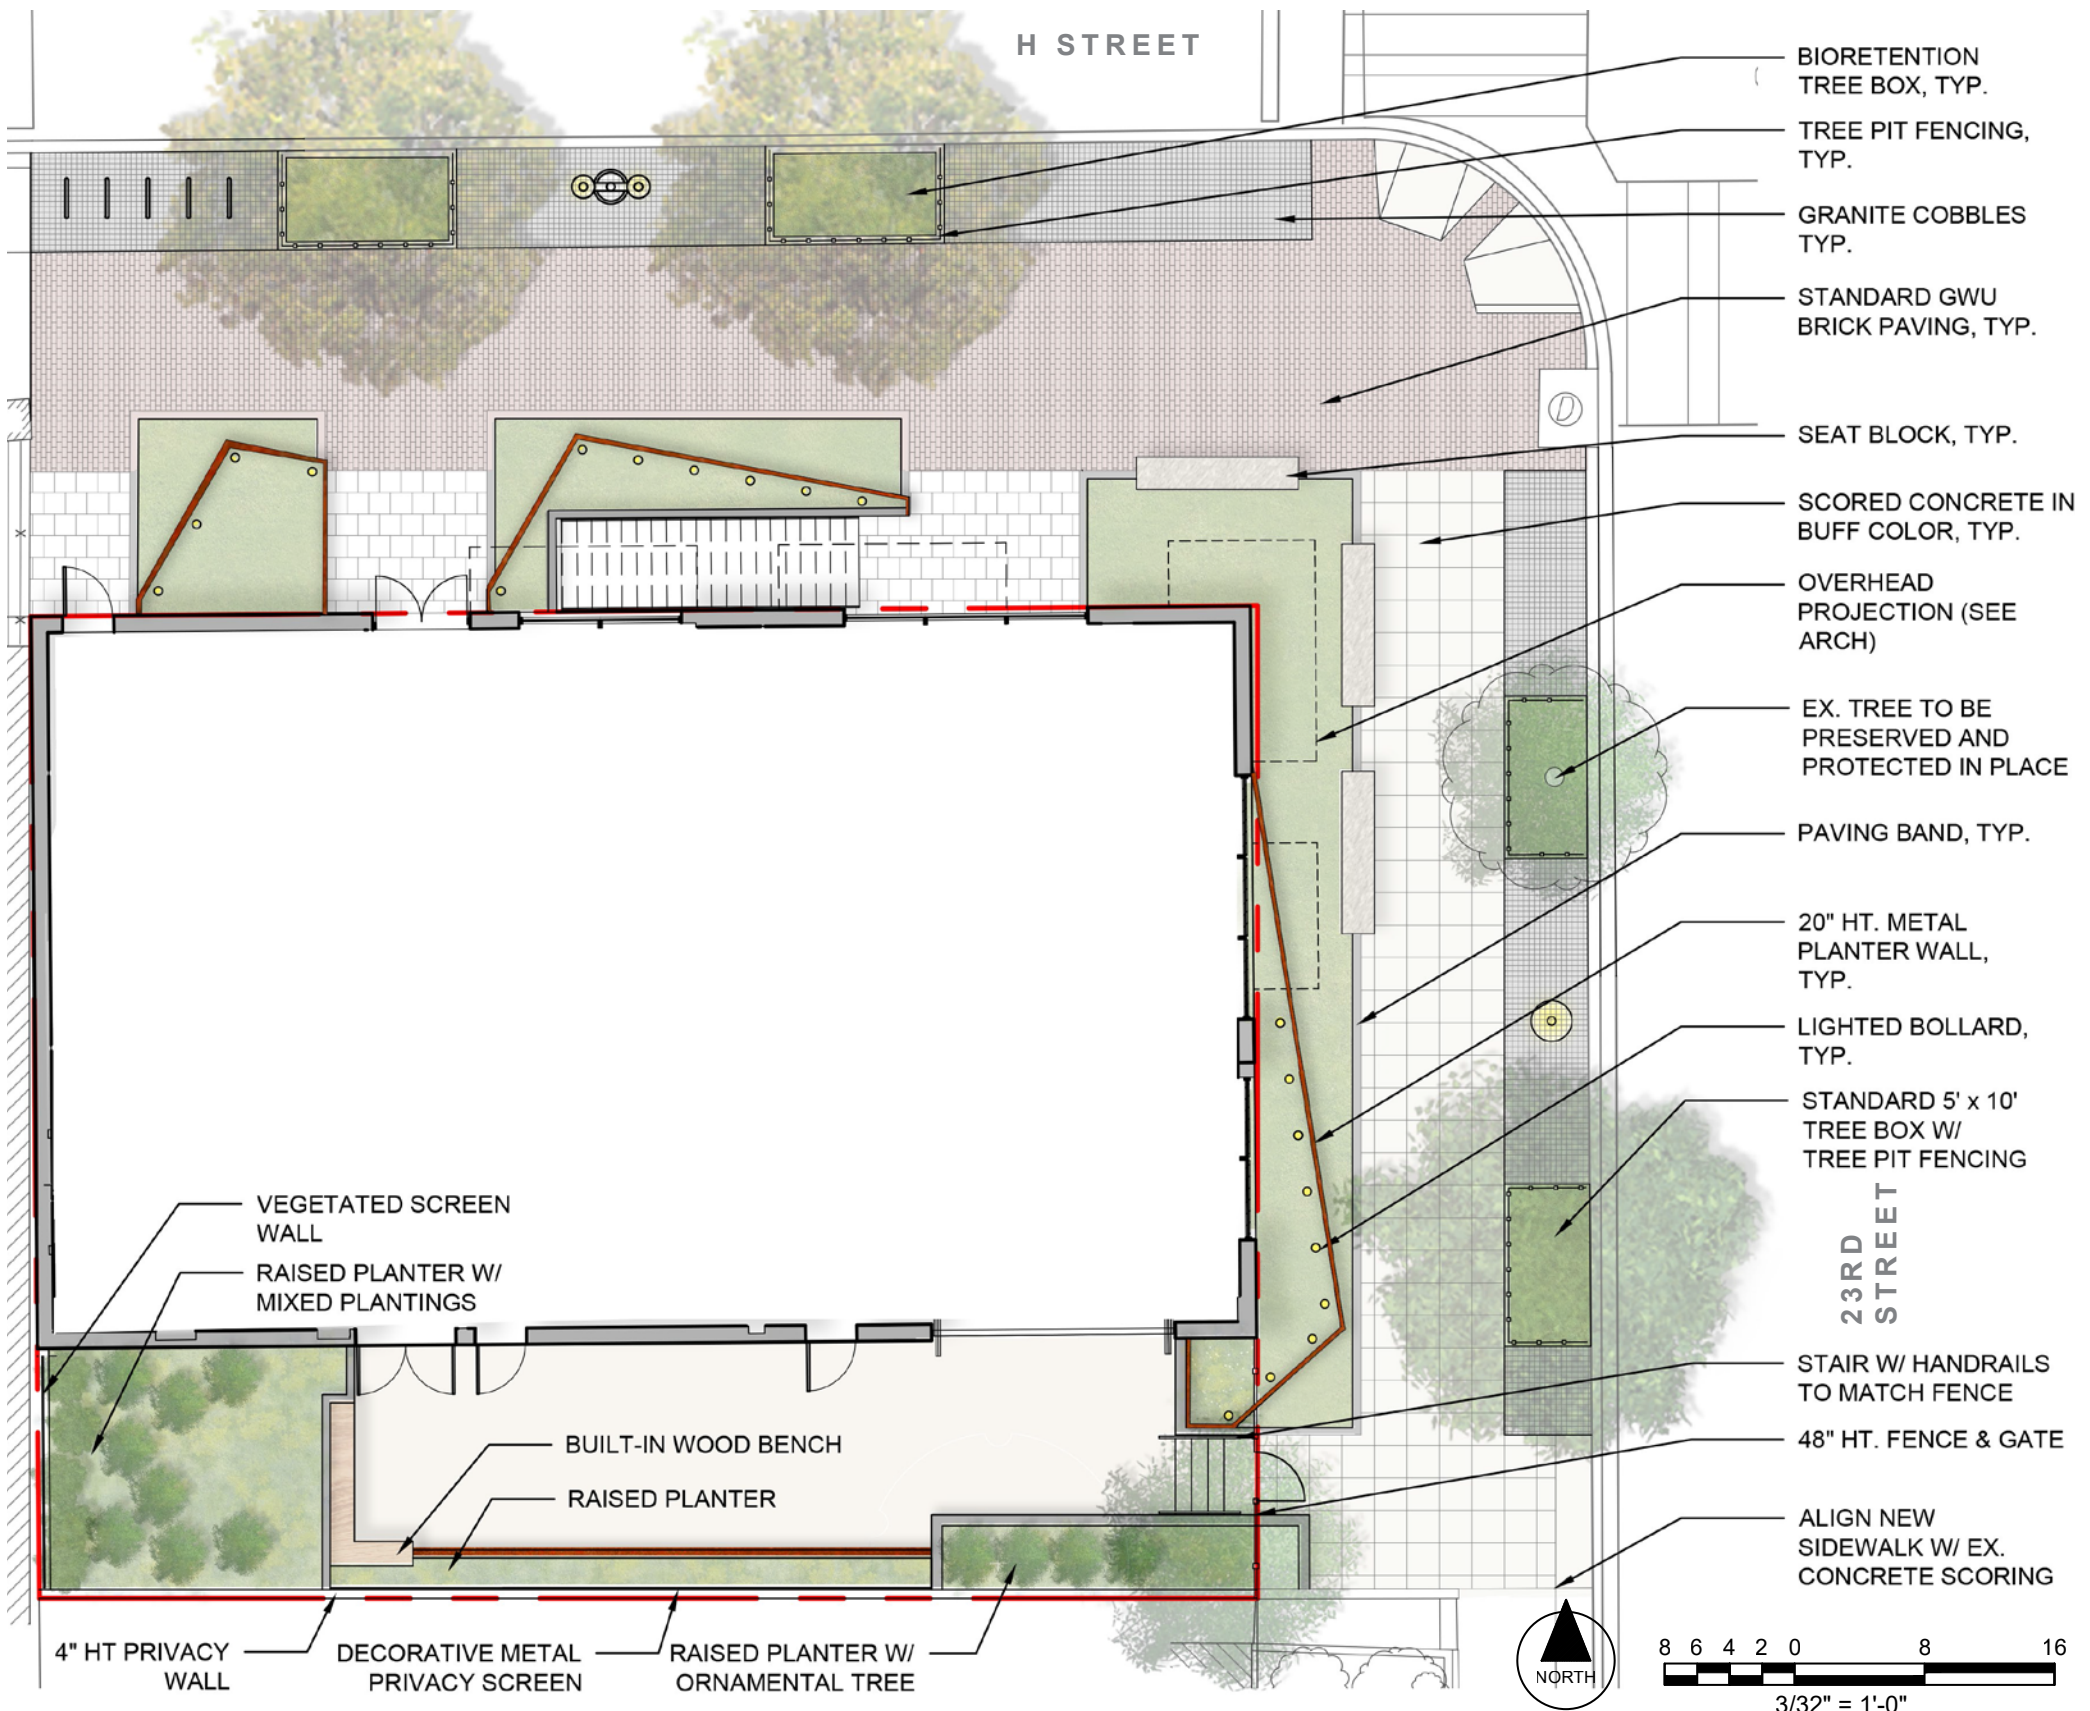

## MATERIALS & PRECEDENT



STREETSCAPE - SCORED CONCRETE, BRICK, COBBLES



GRANITE SEAT BLOCKS



BUILT-IN BENCH



RAISED PLANTER & WALLS



MODERN FENCE & GATE



PRIVACY SCREEN



GREEN SCREEN



MATERIALS INSPIRATION

A-013

REPRESENTATIVE OF DESIGN INTENT ONLY. IT IS NOT A PHOTO REALISTIC REPRESENTATION OF ACTUAL MATERIALS PROPOSED AND AS SUCH SHOULD BE CONSIDERED PRELIMINARY AT ALL STAGES.

**2300 H STREET**  
a project for  
**GW HILLEL**

WASHINGTON

04/04/18

**ZONING COMMISSION**  
District of Columbia  
CASE NO.06-11P  
EXHIBIT NO.763


powers  
brown  
archi  
ecture

DC


172014




LANDSCAPE SECTIONS

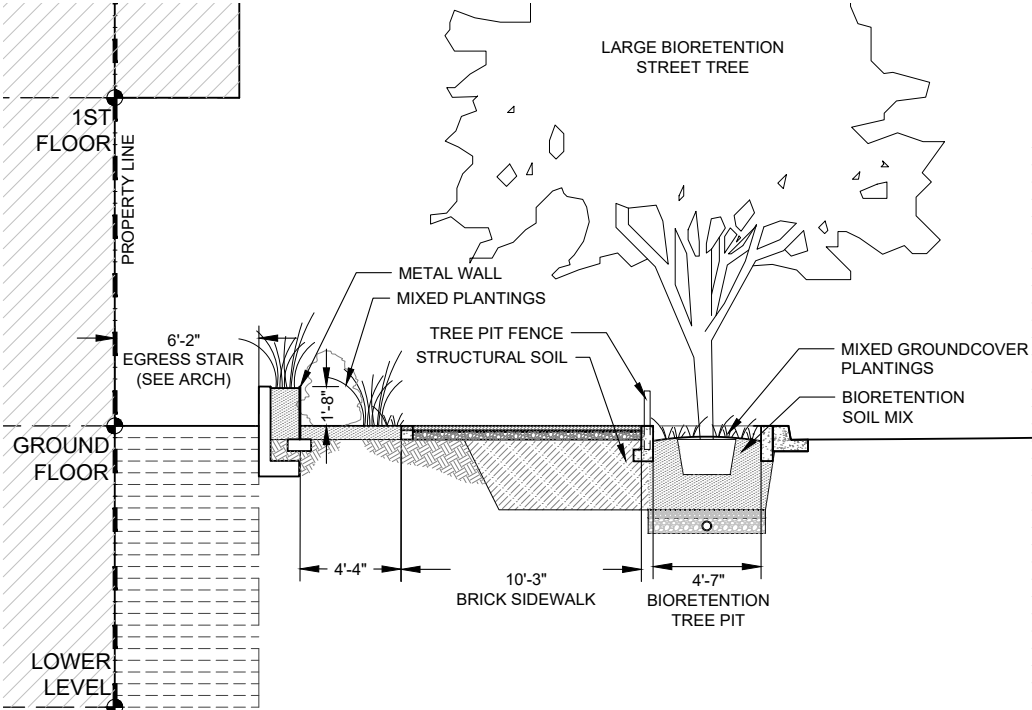


1 STREETScape SECTION - H STREET, N.W.  
SCALE: 1/4" = 1'-0"

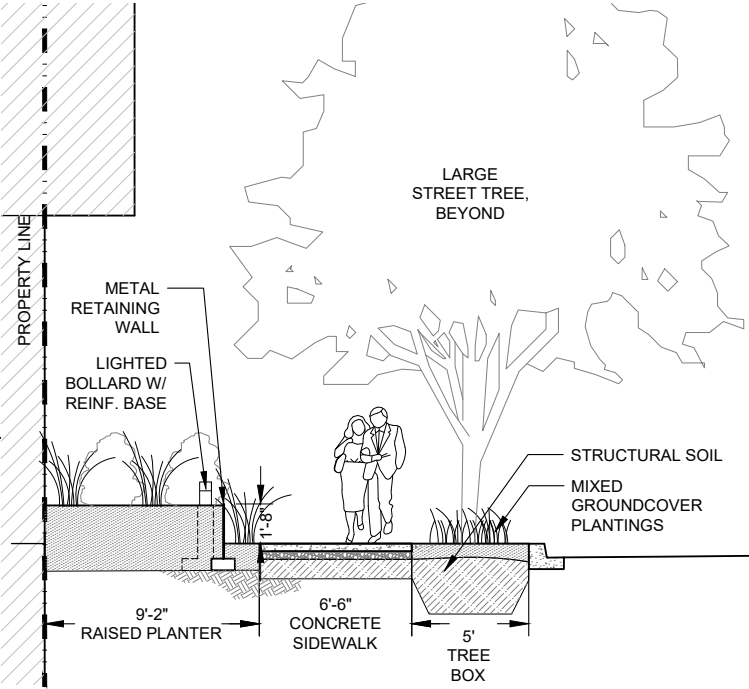


2 STREETScape SECTION - 23RD STREET, N.W.  
SCALE: 1/4" = 1'-0"

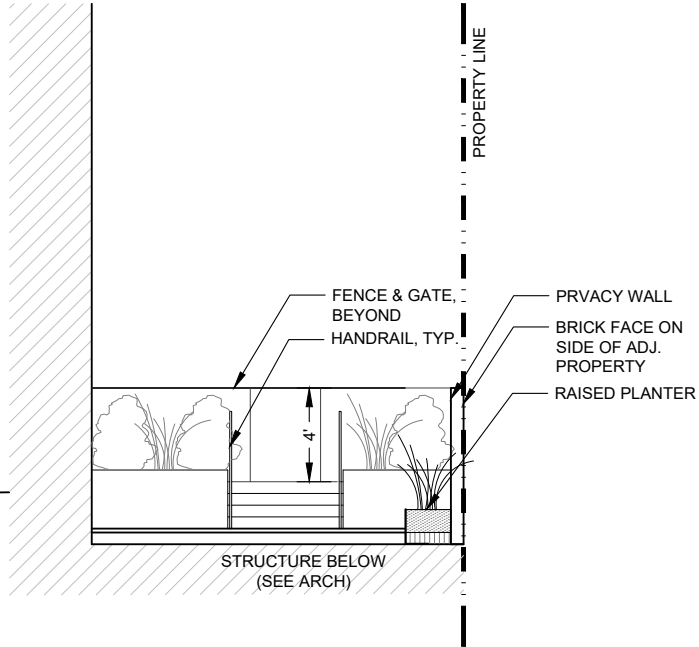

3 COURTYARD SECTION - ENTRY  
SCALE: 1/4" = 1'-0"

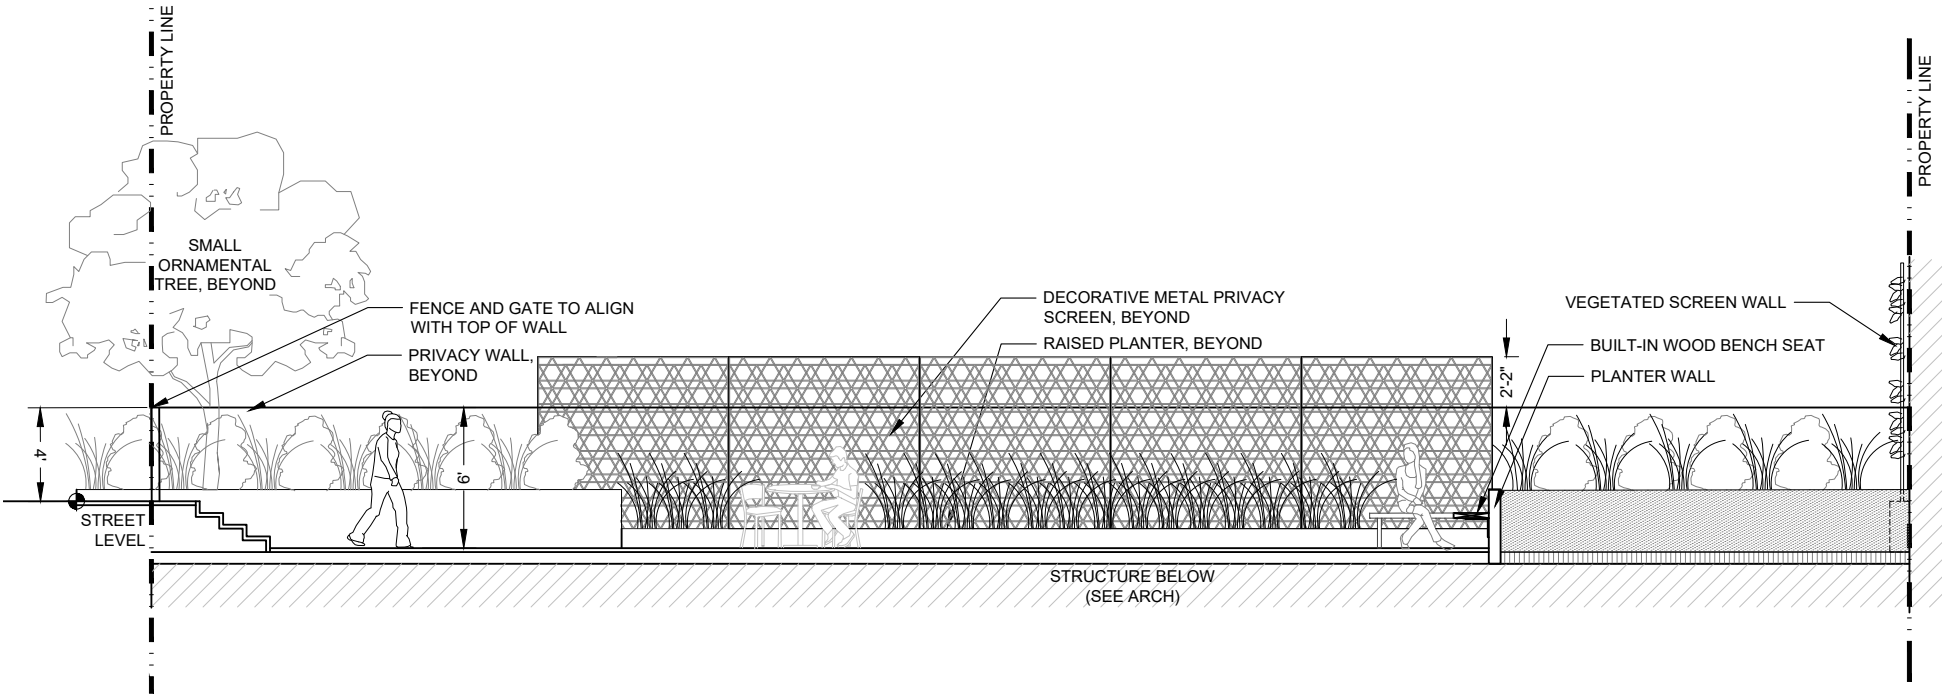

4 STREETScape SECTION - H STREET, N.W.  
SCALE: 1/4" = 1'-0"


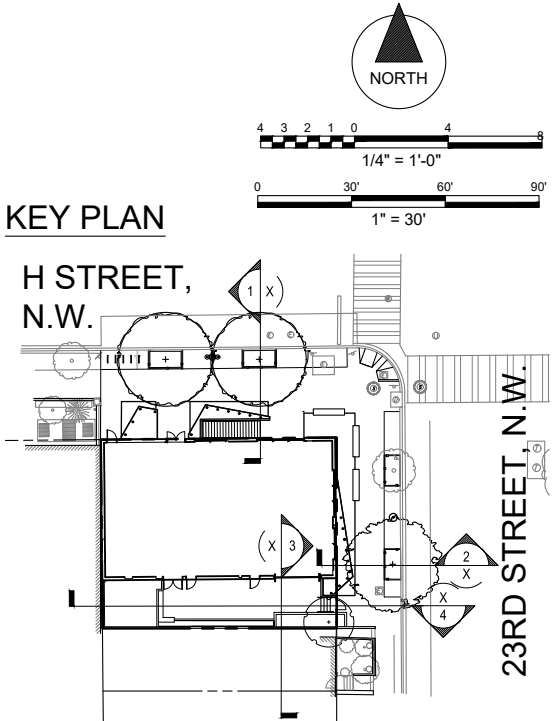


A-014



REPRESENTATIVE OF DESIGN INTENT ONLY. IT IS NOT A PHOTO REALISTIC REPRESENTATION OF ACTUAL MATERIALS PROPOSED AND AS SUCH SHOULD BE CONSIDERED PRELIMINARY AT ALL STAGES.



LANDSCAPE ROOF TERRACE

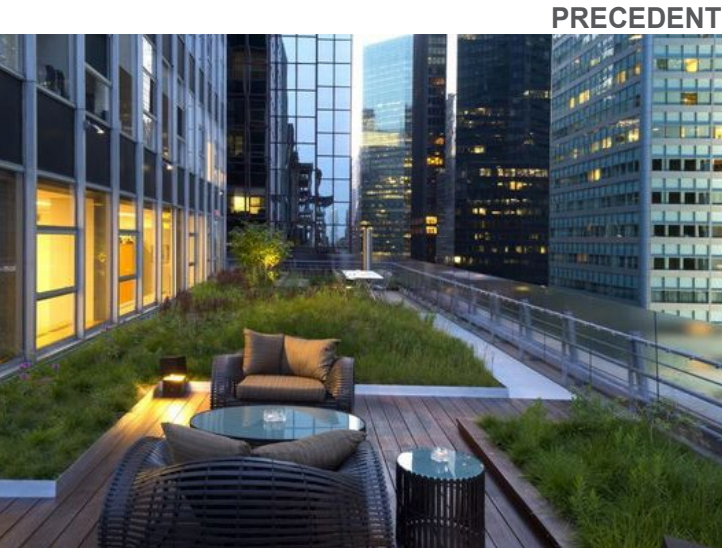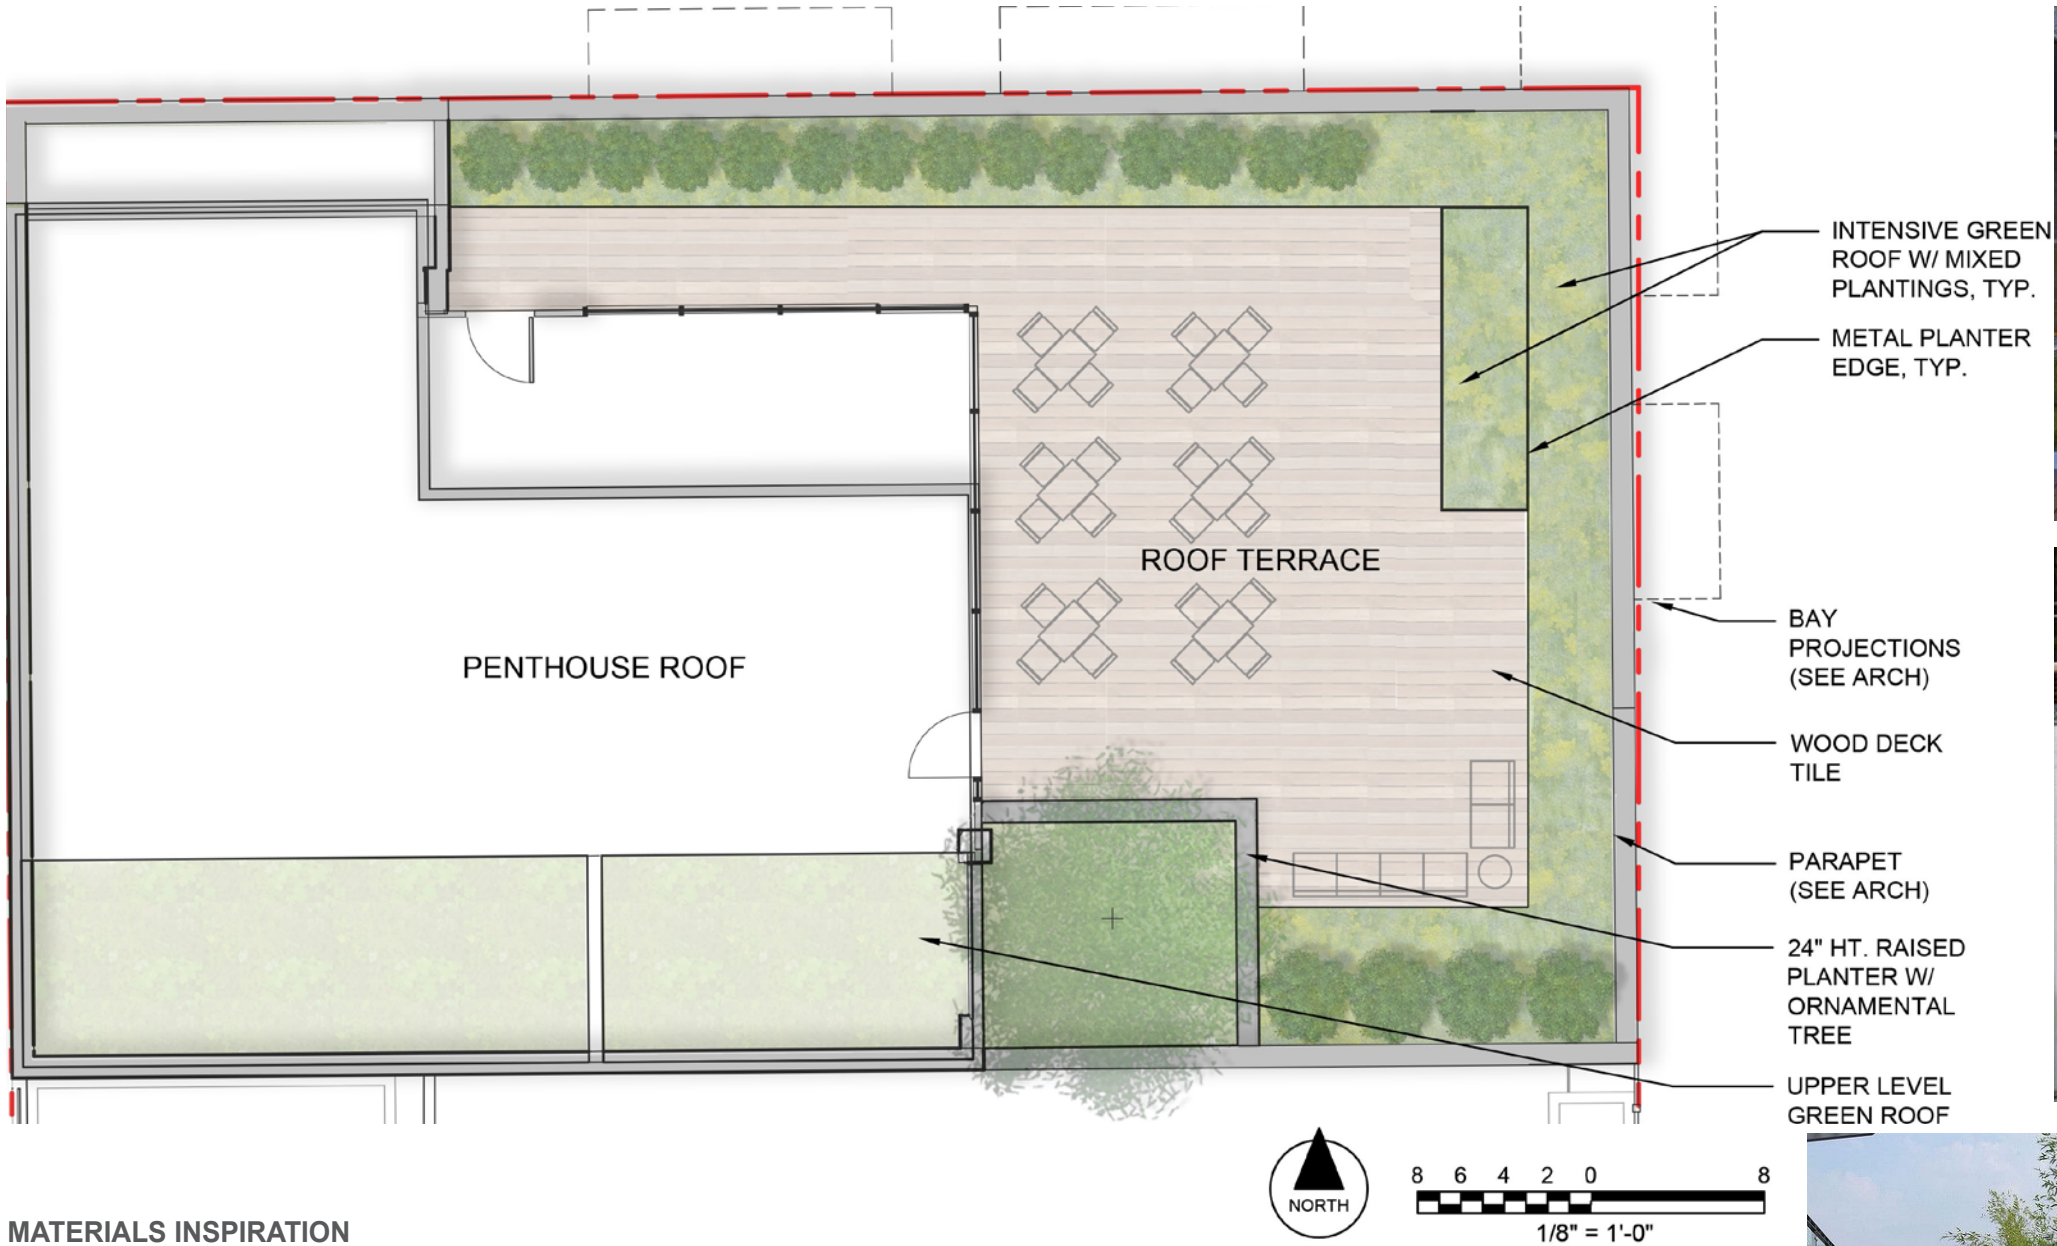


MATERIALS INSPIRATION

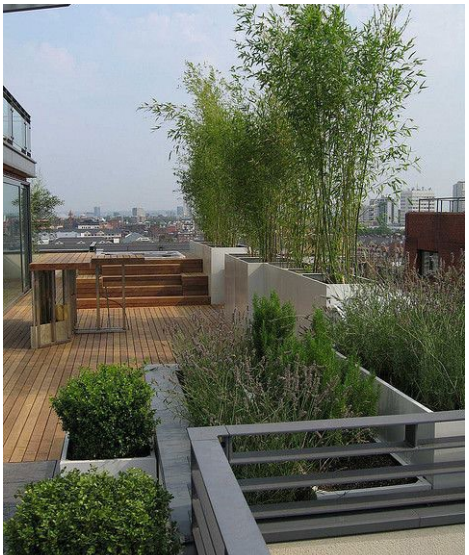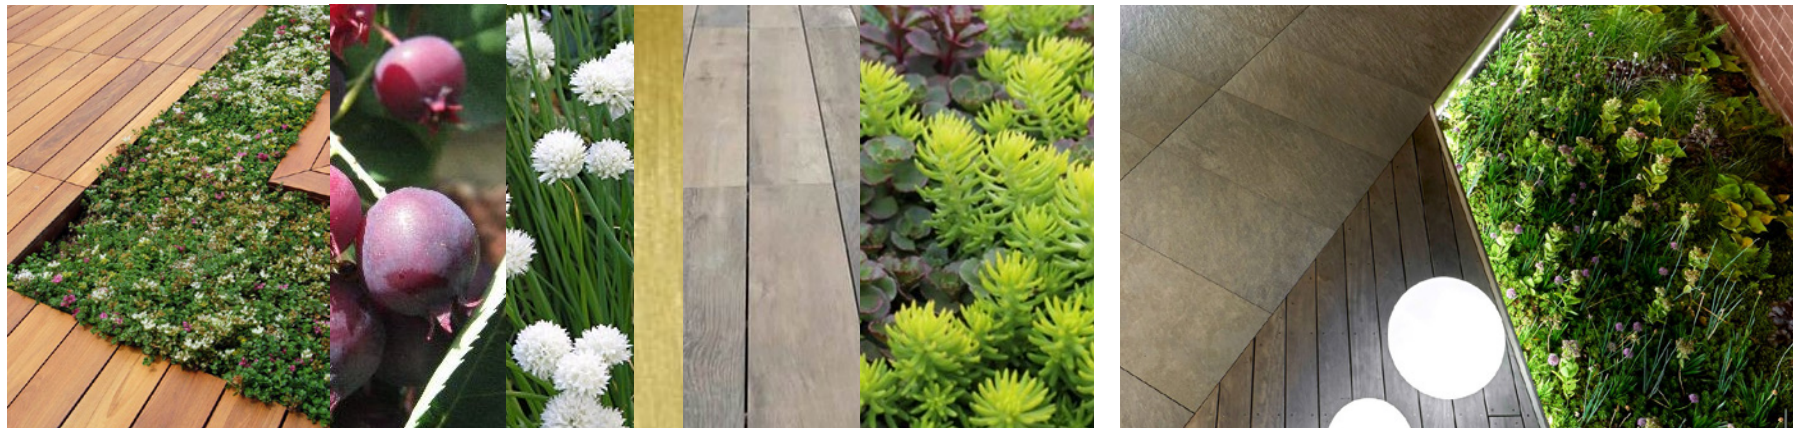

A-015

REPRESENTATIVE OF DESIGN INTENT ONLY. IT IS NOT A PHOTO REALISTIC REPRESENTATION OF ACTUAL MATERIALS PROPOSED AND AS SUCH SHOULD BE CONSIDERED PRELIMINARY AT ALL STAGES.



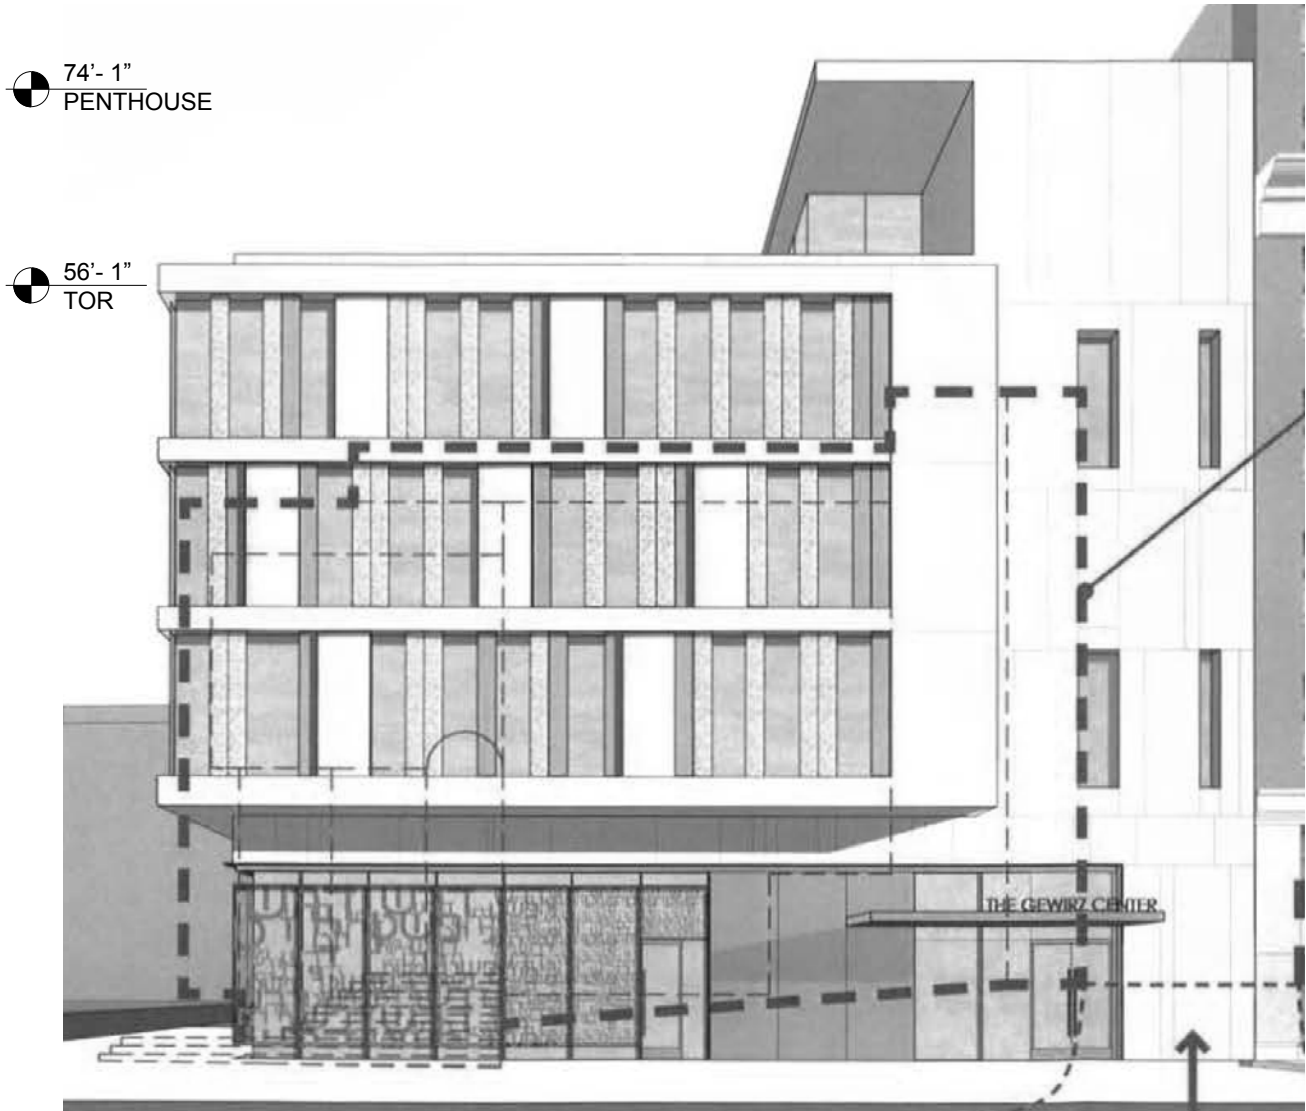

PREVIOUS DESIGN



CURRENT DESIGN

A-016  
REPRESENTATIVE OF DESIGN INTENT ONLY. IT IS NOT A PHOTO REALISTIC REPRESENTATION OF ACTUAL MATERIALS PROPOSED AND AS SUCH SHOULD BE CONSIDERED PRELIMINARY AT ALL STAGES.

EAST ELEVATION

DESIGN COMPARISON



PREVIOUS DESIGN




CURRENT DESIGN

A-017  
REPRESENTATIVE OF DESIGN INTENT ONLY. IT IS NOT A PHOTO REALISTIC REPRESENTATION OF ACTUAL MATERIALS PROPOSED AND AS SUCH SHOULD BE CONSIDERED PRELIMINARY AT ALL STAGES.




SOUTH ELEVATION

DESIGN COMPARISON

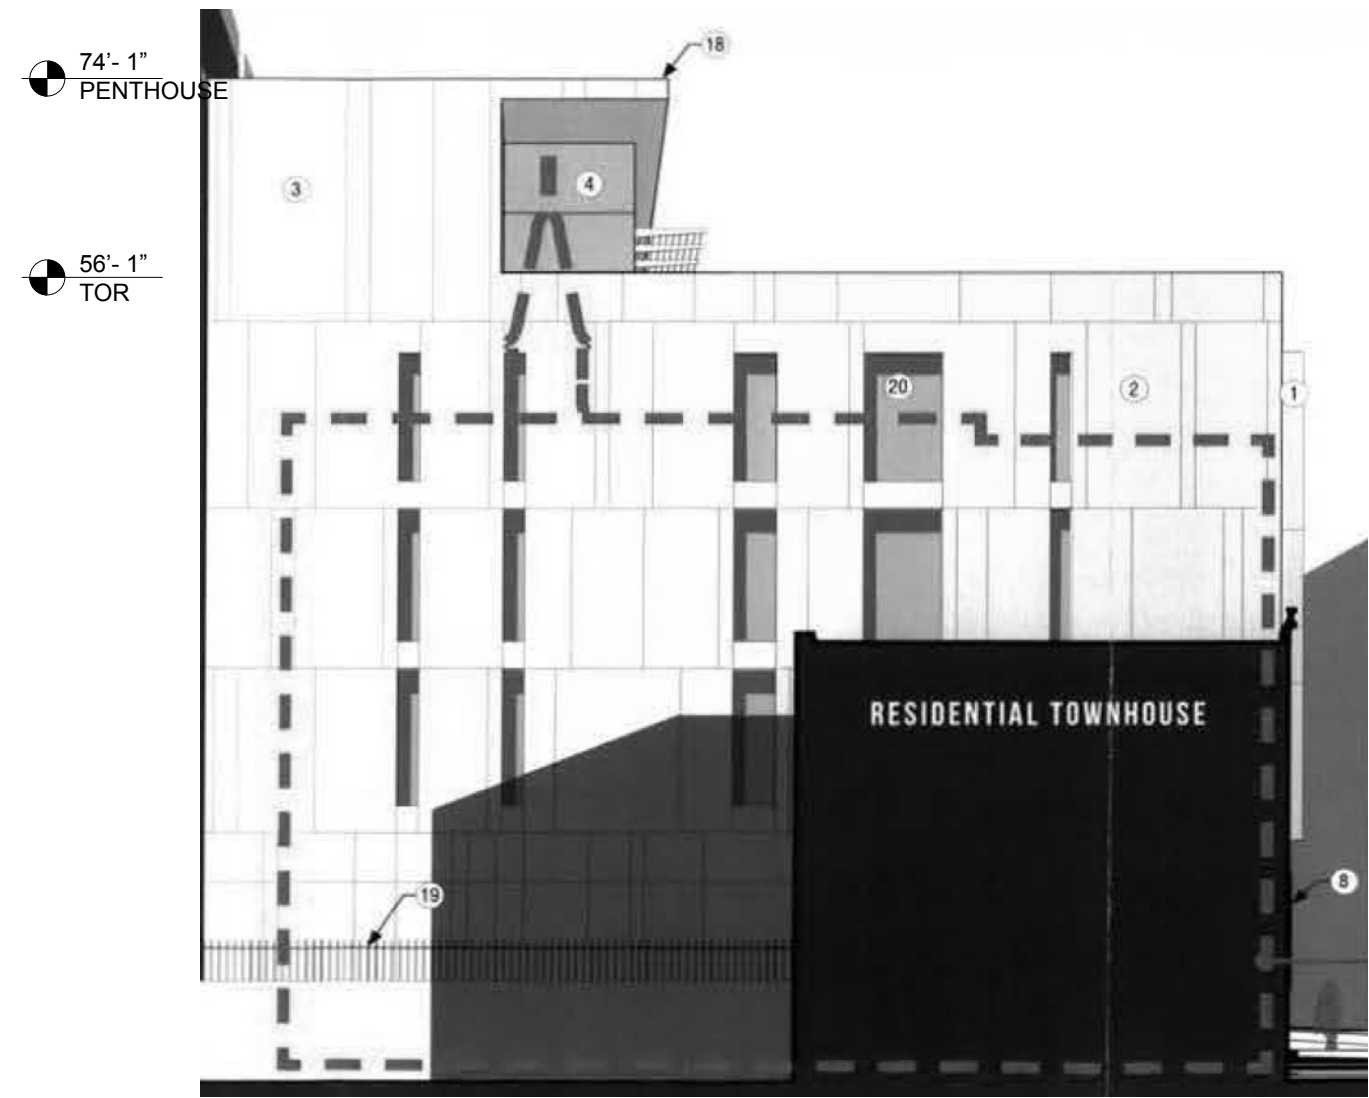

PREVIOUS DESIGN

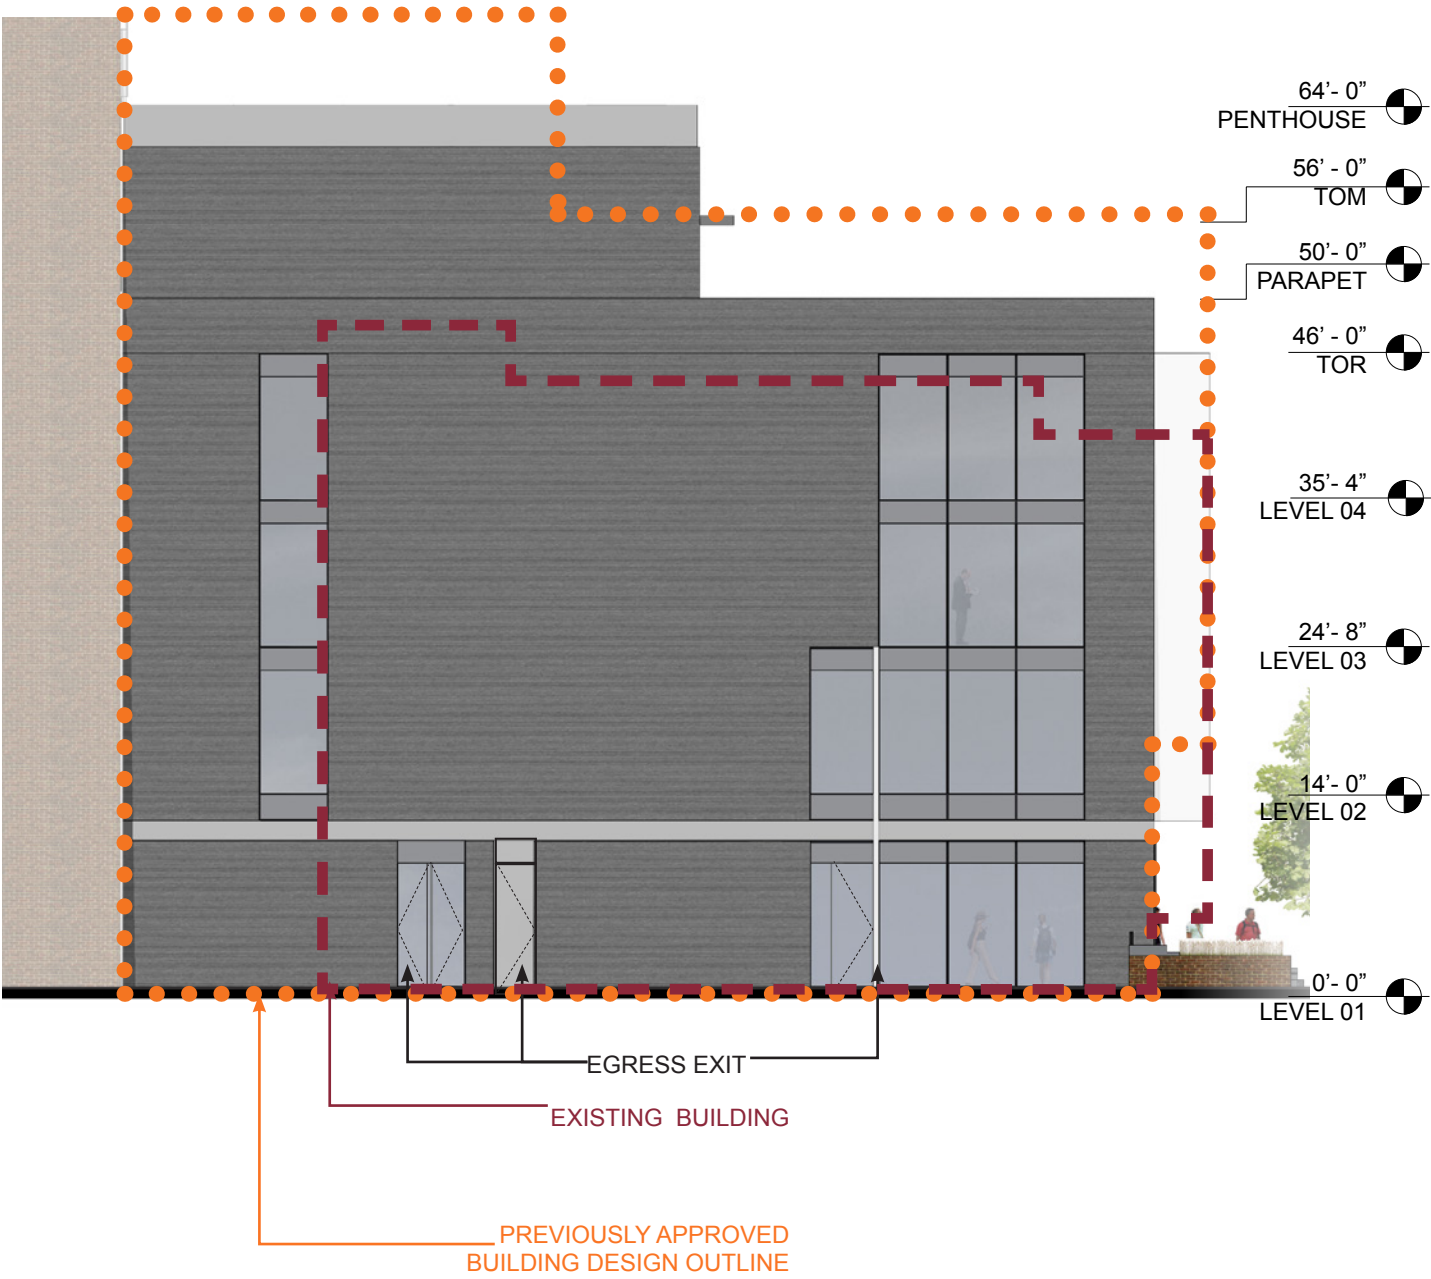

CURRENT DESIGN

A-018

REPRESENTATIVE OF DESIGN INTENT ONLY. IT IS NOT A PHOTO REALISTIC REPRESENTATION OF ACTUAL MATERIALS PROPOSED AND AS SUCH SHOULD BE CONSIDERED PRELIMINARY AT ALL STAGES.