


LANDSCAPE STREET SCAPE

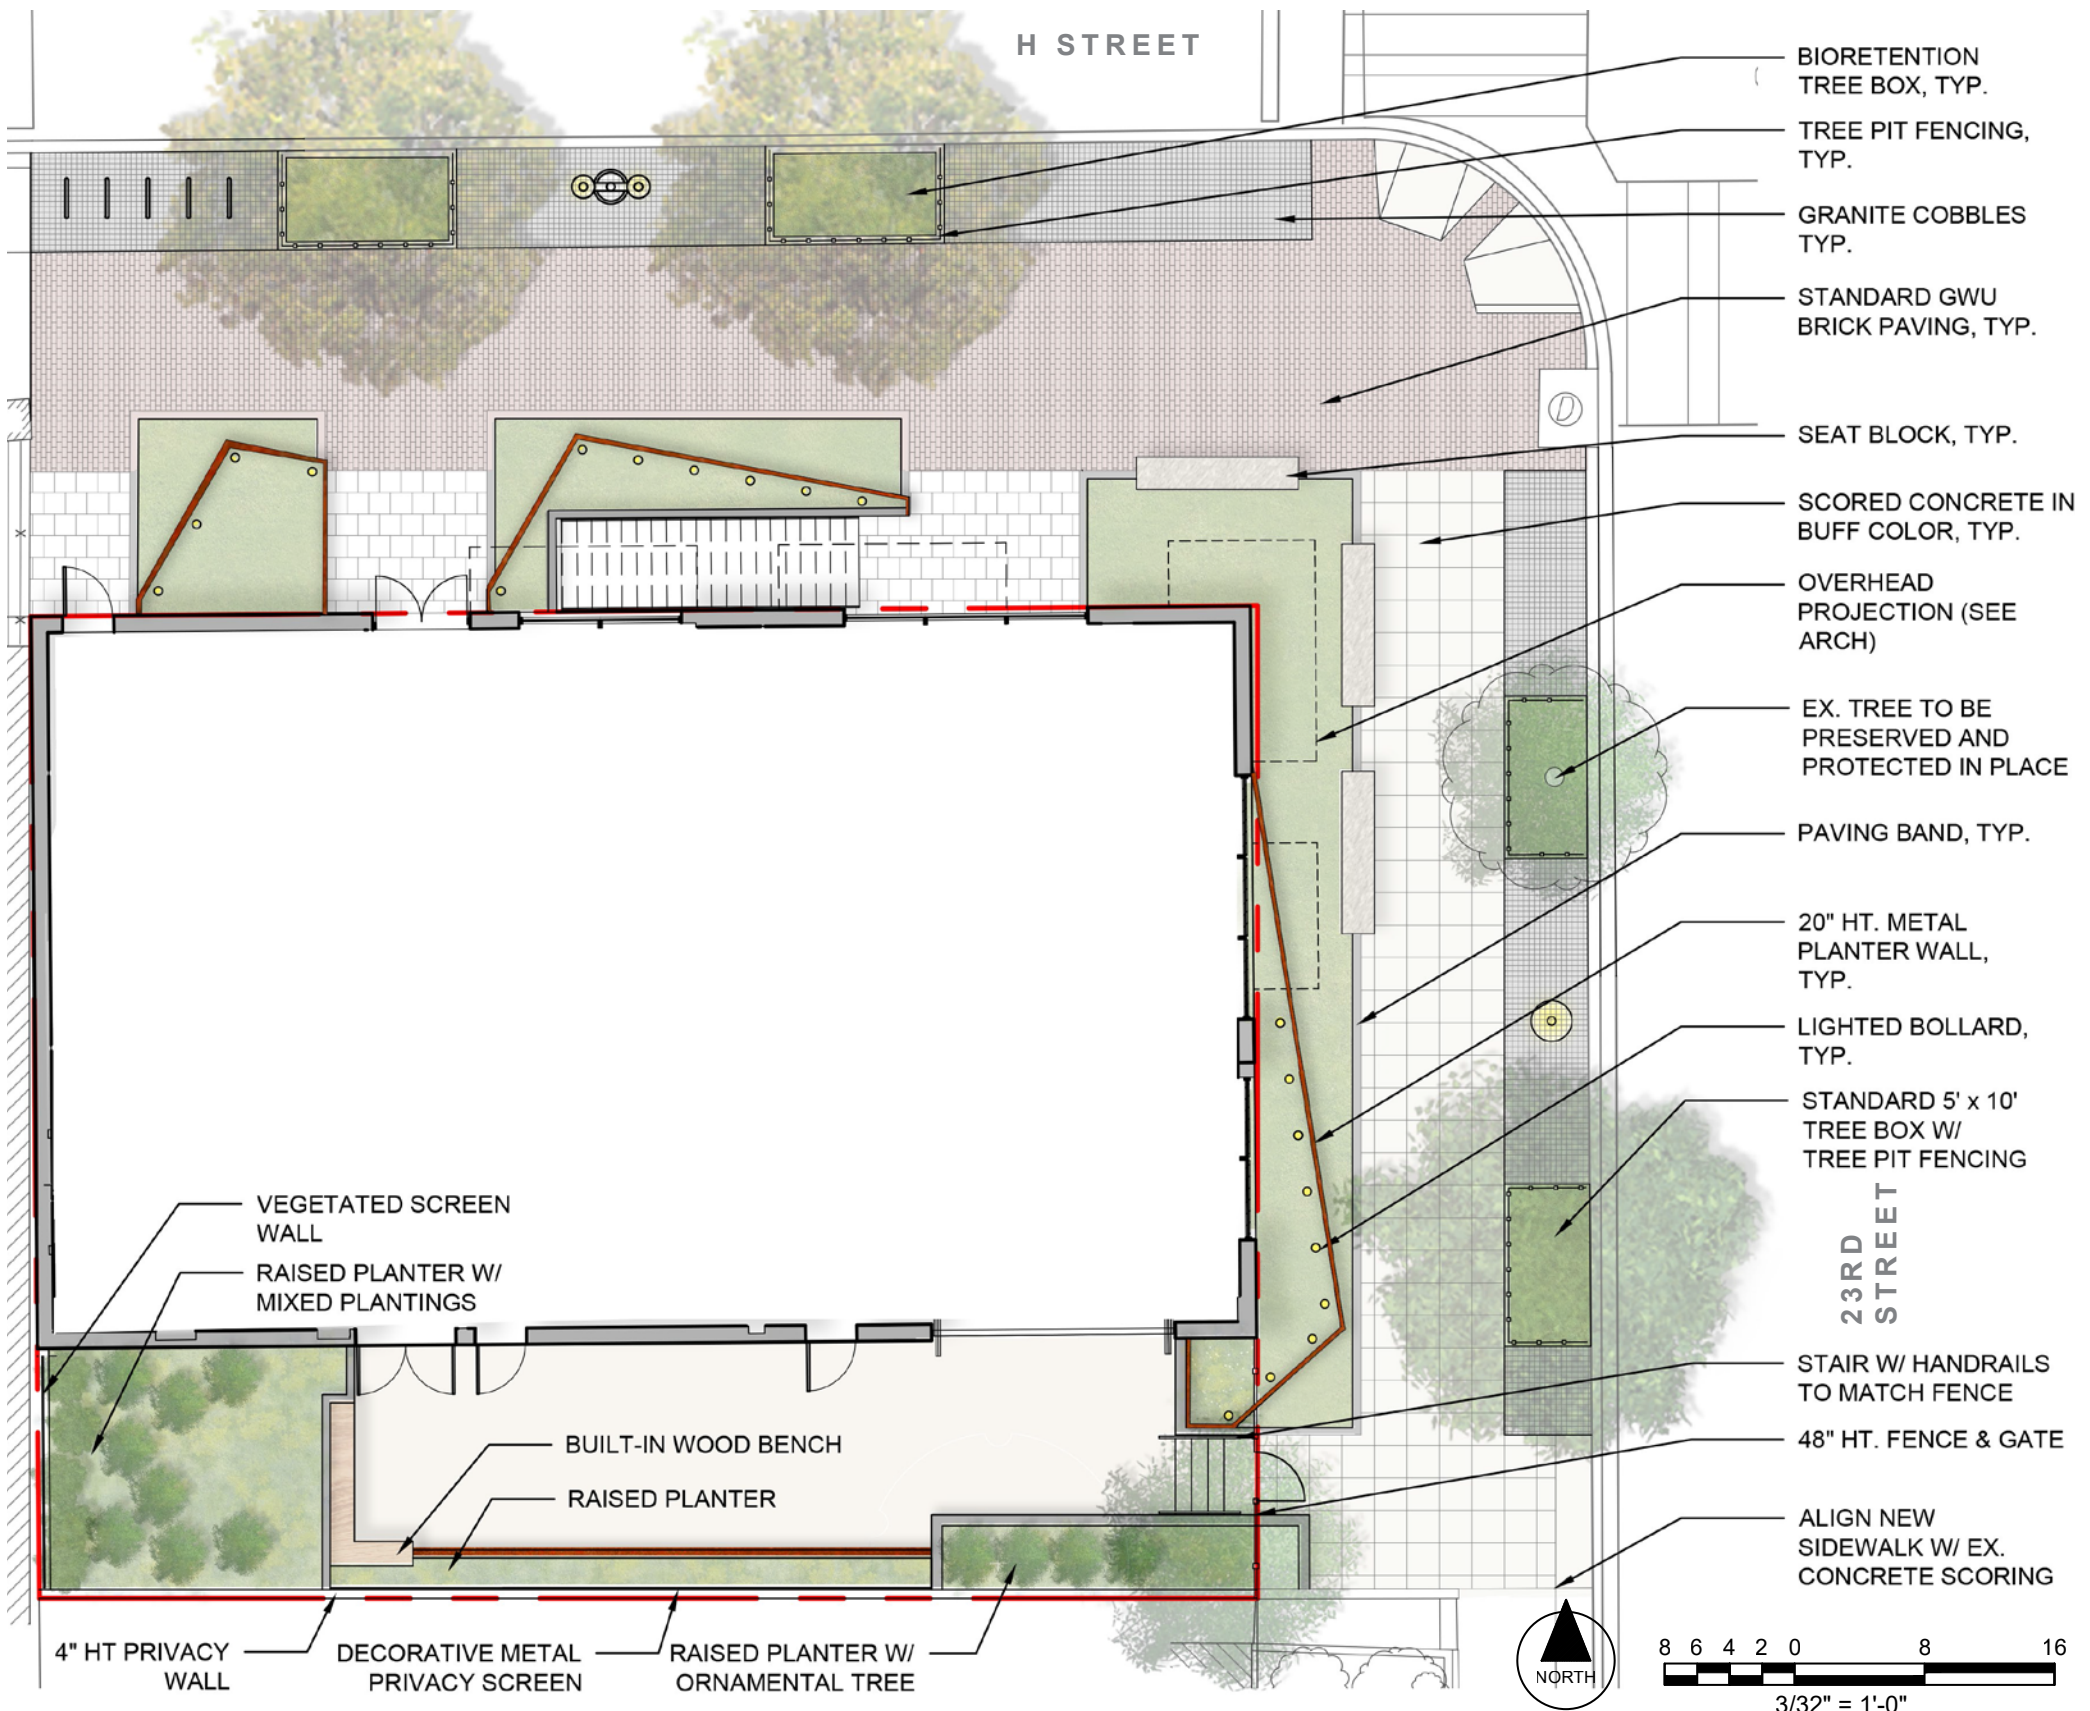

MATERIALS & PRECEDENT



STREETSCAPE - SCORED CONCRETE, BRICK, COBBLES



GRANITE SEAT BLOCKS



BUILT-IN BENCH




RAISED PLANTER & WALLS



MODERN FENCE & GATE



PRIVACY SCREEN

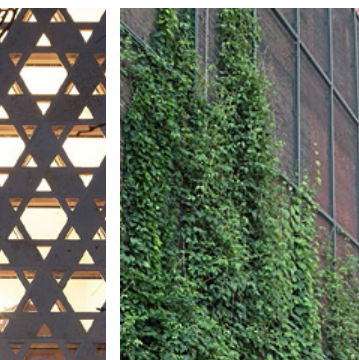

GREEN SCREEN



MATERIALS INSPIRATION

A-013

REPRESENTATIVE OF DESIGN INTENT ONLY. IT IS NOT A PHOTO REALISTIC REPRESENTATION OF ACTUAL MATERIALS PROPOSED AND AS SUCH SHOULD BE CONSIDERED PRELIMINARY AT ALL STAGES.

2300 H STREET
a project for
GW HILLEL

WASHINGTON

06/26/18


ZONING COMMISSION
District of Columbia
CASE NO.06-11P
EXHIBIT NO.1343

powers
brown
archi
ecture


DC

172014


LANDSCAPE SECTIONS

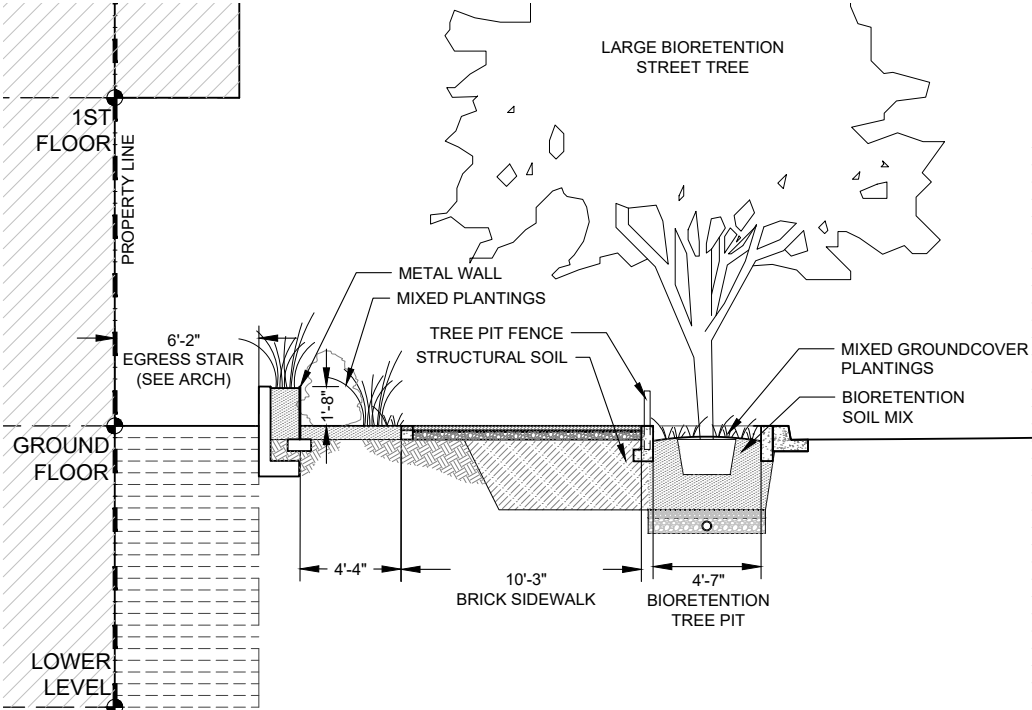


1 STREETScape SECTION - H STREET, N.W.
SCALE: 1/4" = 1'-0"

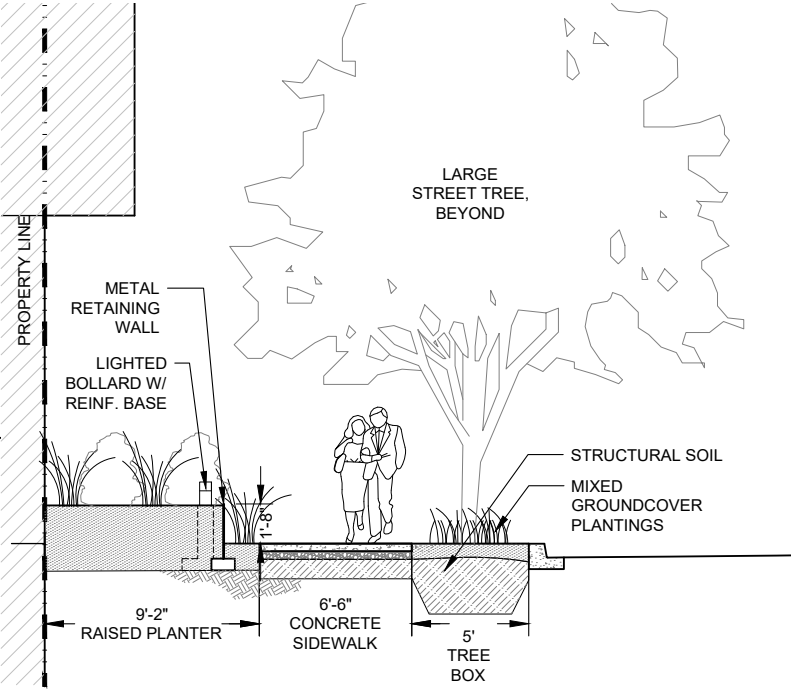


2 STREETScape SECTION - 23RD STREET, N.W.
SCALE: 1/4" = 1'-0"

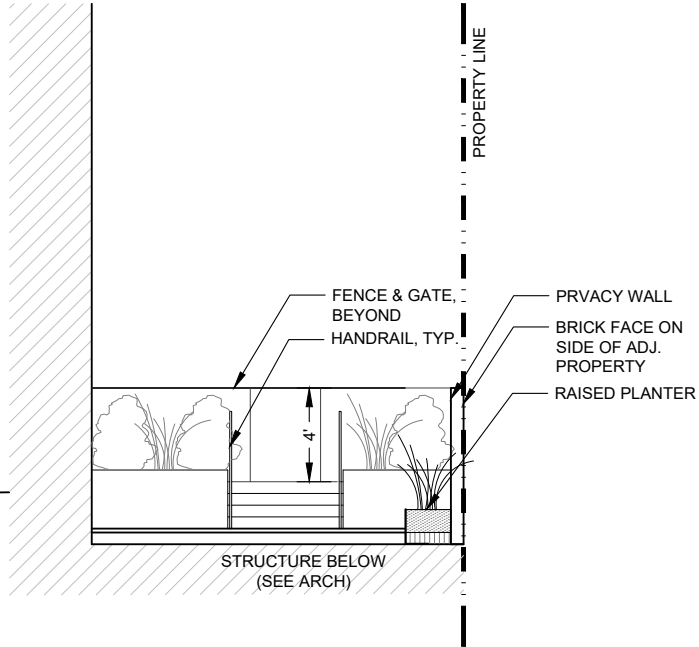

3 COURTYARD SECTION - ENTRY
SCALE: 1/4" = 1'-0"

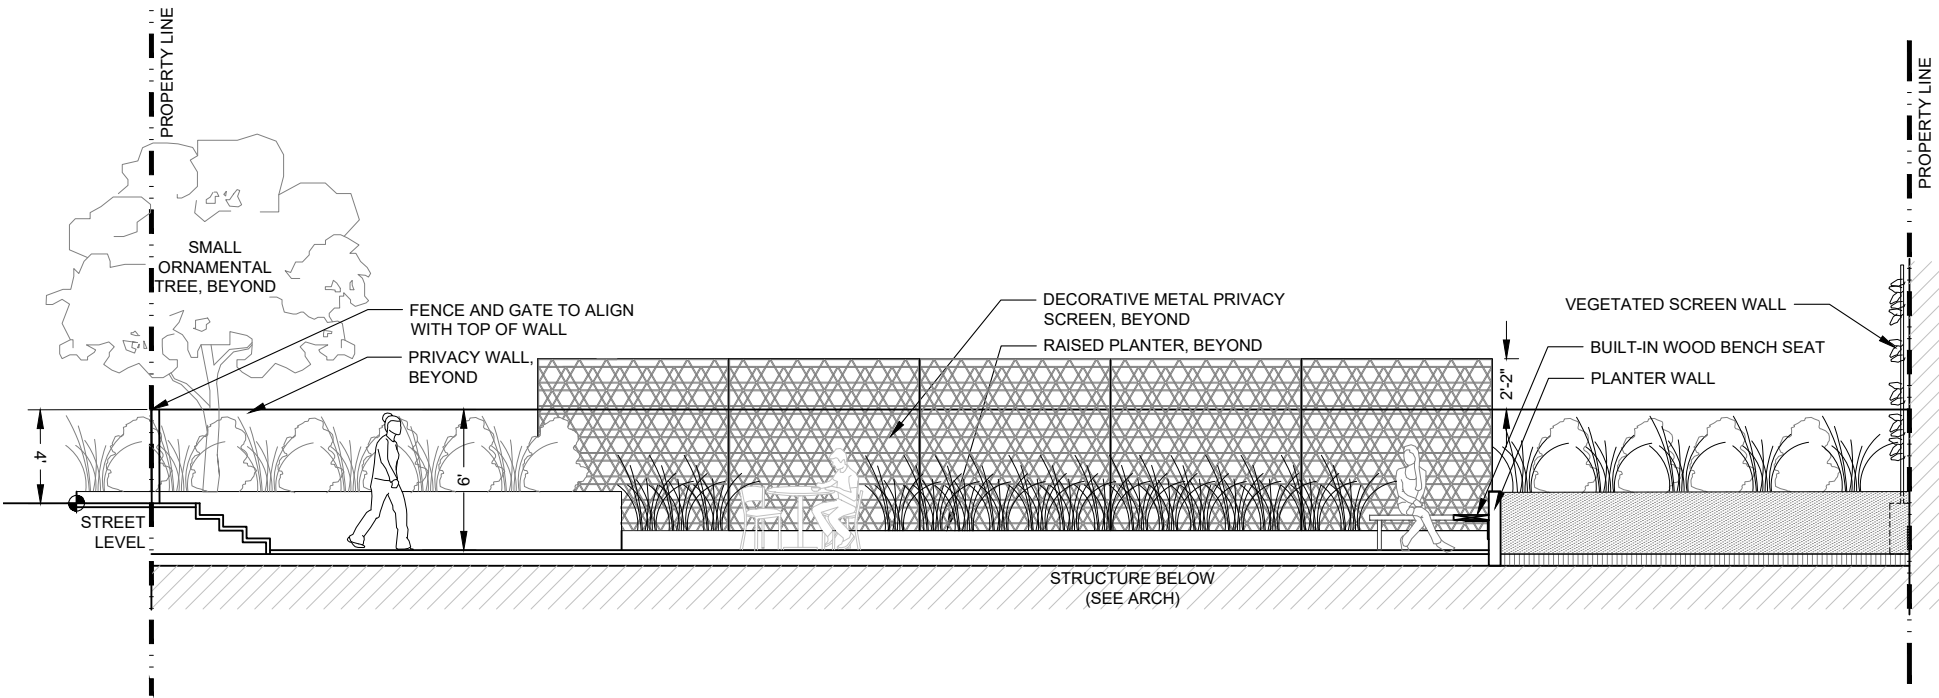



4 STREETScape SECTION - H STREET, N.W.
SCALE: 1/4" = 1'-0"

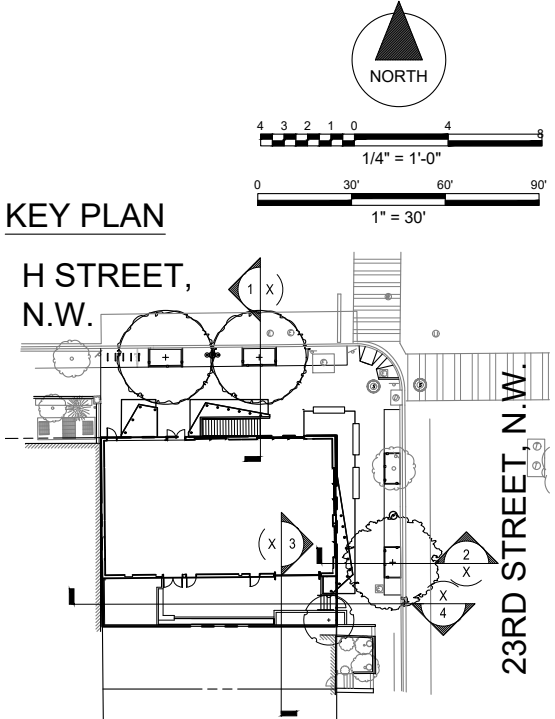



A-014

REPRESENTATIVE OF DESIGN INTENT ONLY. IT IS NOT A PHOTO REALISTIC REPRESENTATION OF ACTUAL MATERIALS PROPOSED AND AS SUCH SHOULD BE CONSIDERED PRELIMINARY AT ALL STAGES.

LANDSCAPE ROOF TERRACE

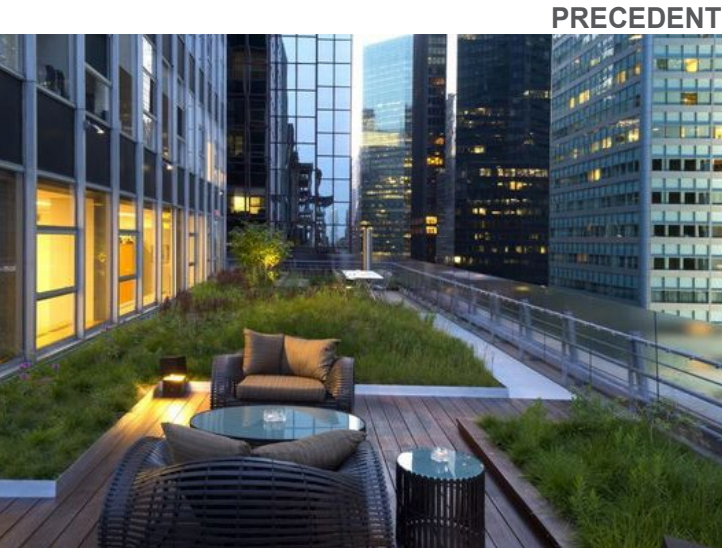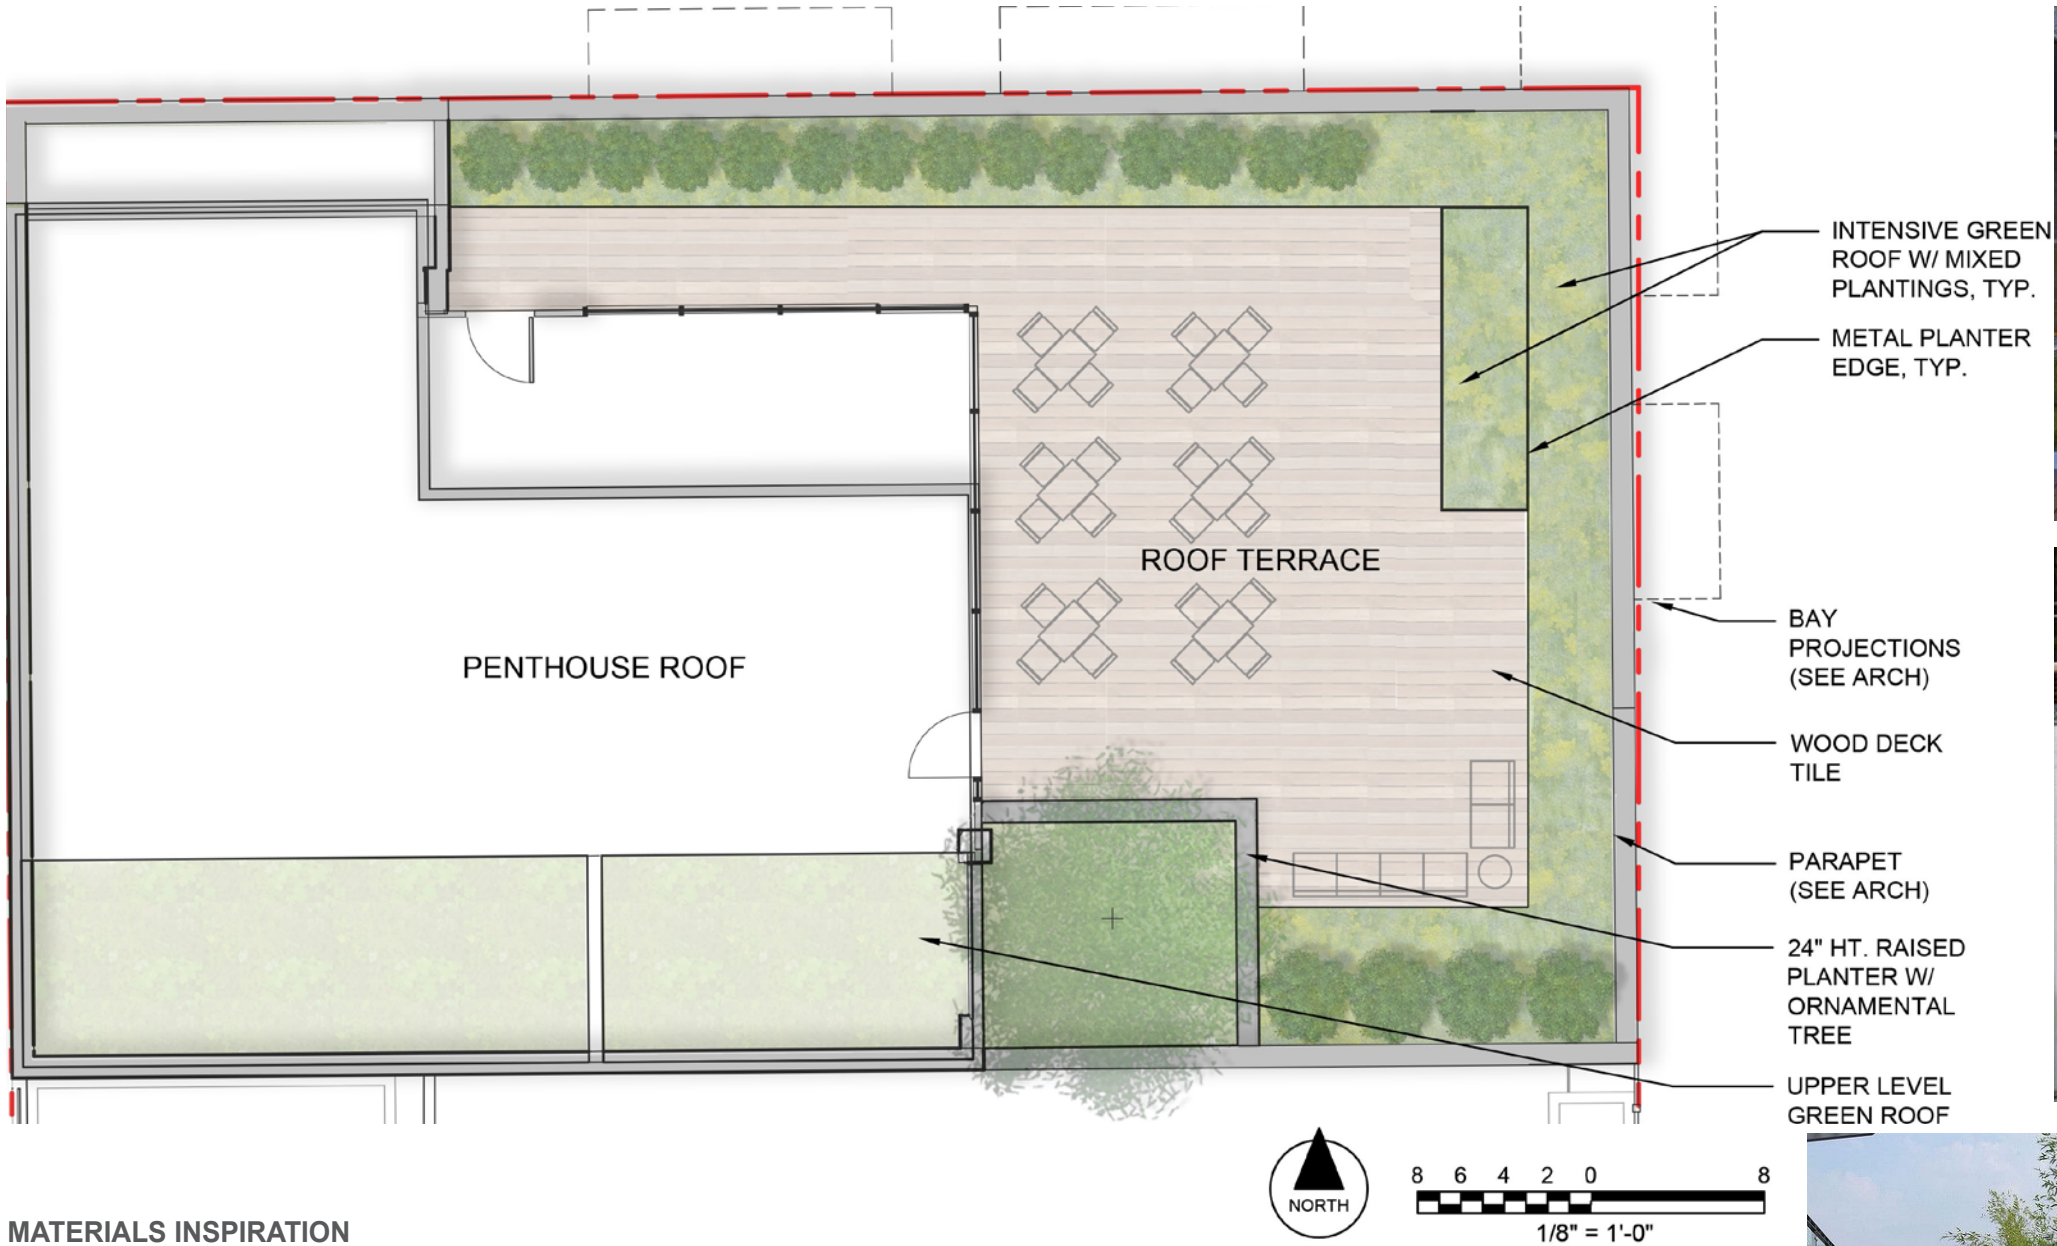

MATERIALS INSPIRATION

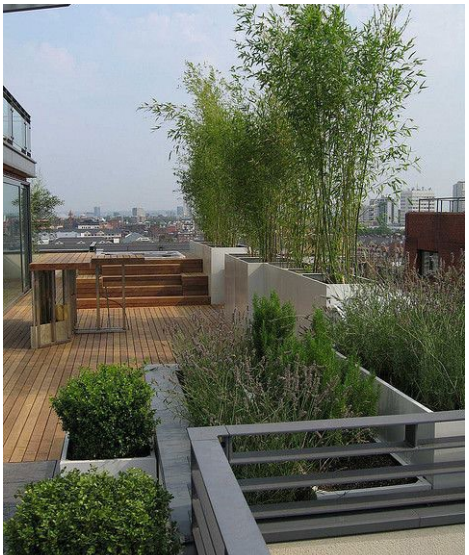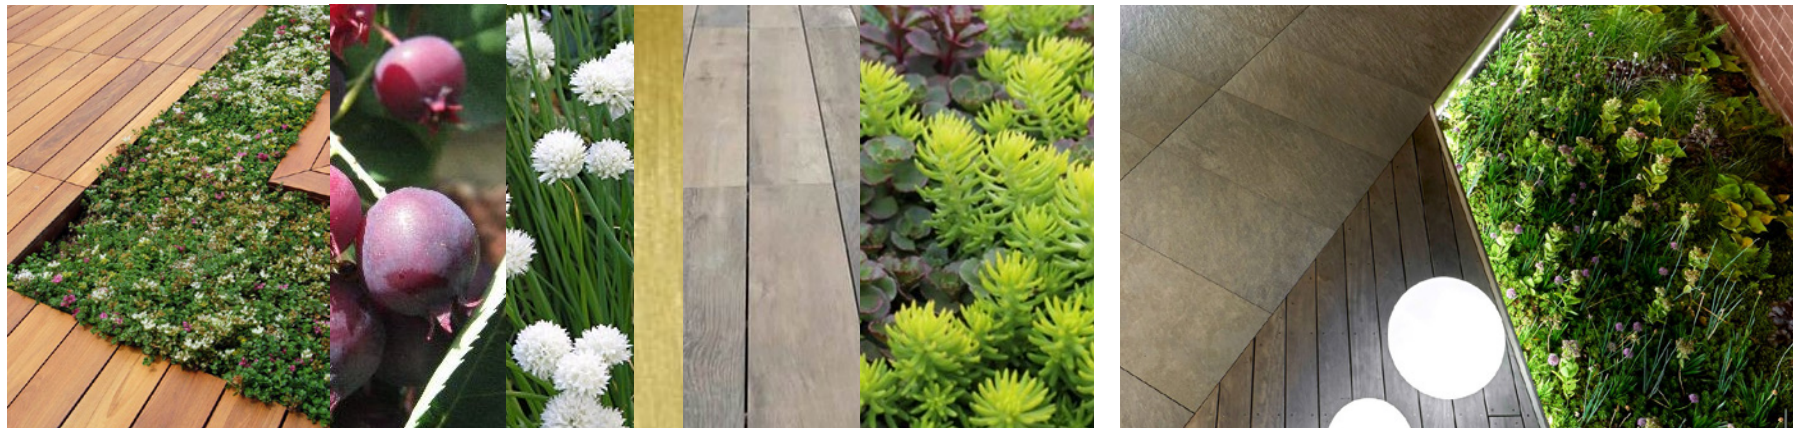


A-015

REPRESENTATIVE OF DESIGN INTENT ONLY. IT IS NOT A PHOTO REALISTIC REPRESENTATION OF ACTUAL MATERIALS PROPOSED AND AS SUCH SHOULD BE CONSIDERED PRELIMINARY AT ALL STAGES.

NORTH ELEVATION

DESIGN COMPARISON

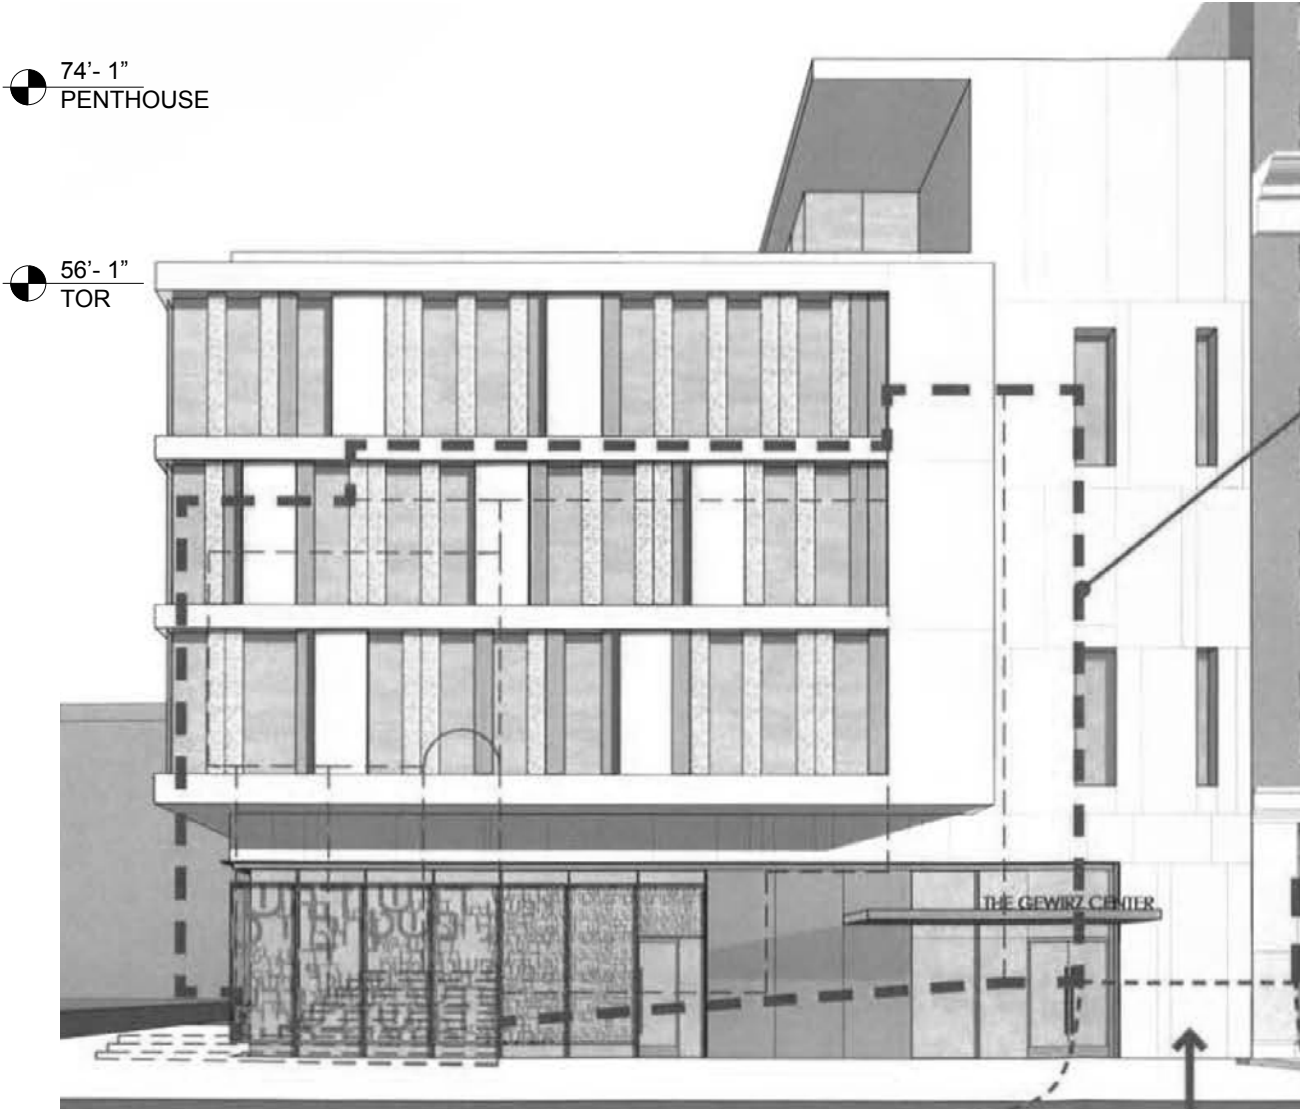

PREVIOUS DESIGN



CURRENT DESIGN

A-016
REPRESENTATIVE OF DESIGN INTENT ONLY. IT IS NOT A PHOTO REALISTIC REPRESENTATION OF ACTUAL MATERIALS PROPOSED AND AS SUCH SHOULD BE CONSIDERED PRELIMINARY AT ALL STAGES.

EAST ELEVATION

DESIGN COMPARISON



PREVIOUS DESIGN




CURRENT DESIGN


A-017
REPRESENTATIVE OF DESIGN INTENT ONLY. IT IS NOT A PHOTO REALISTIC REPRESENTATION OF ACTUAL MATERIALS PROPOSED AND AS SUCH SHOULD BE CONSIDERED PRELIMINARY AT ALL STAGES.

SOUTH ELEVATION

DESIGN COMPARISON

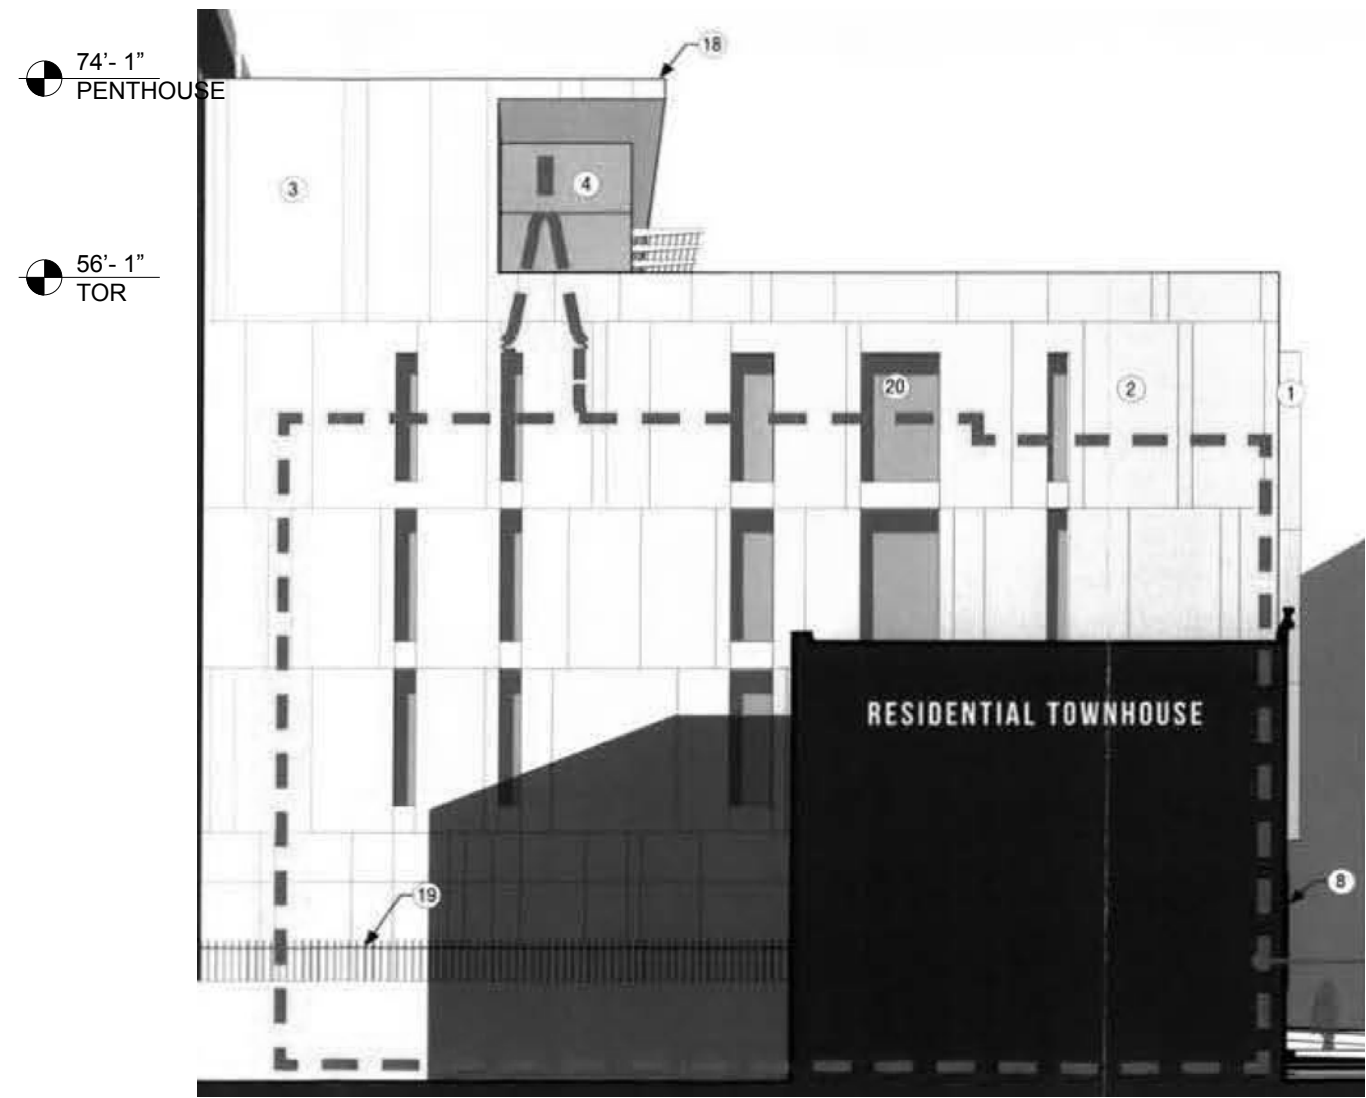

PREVIOUS DESIGN

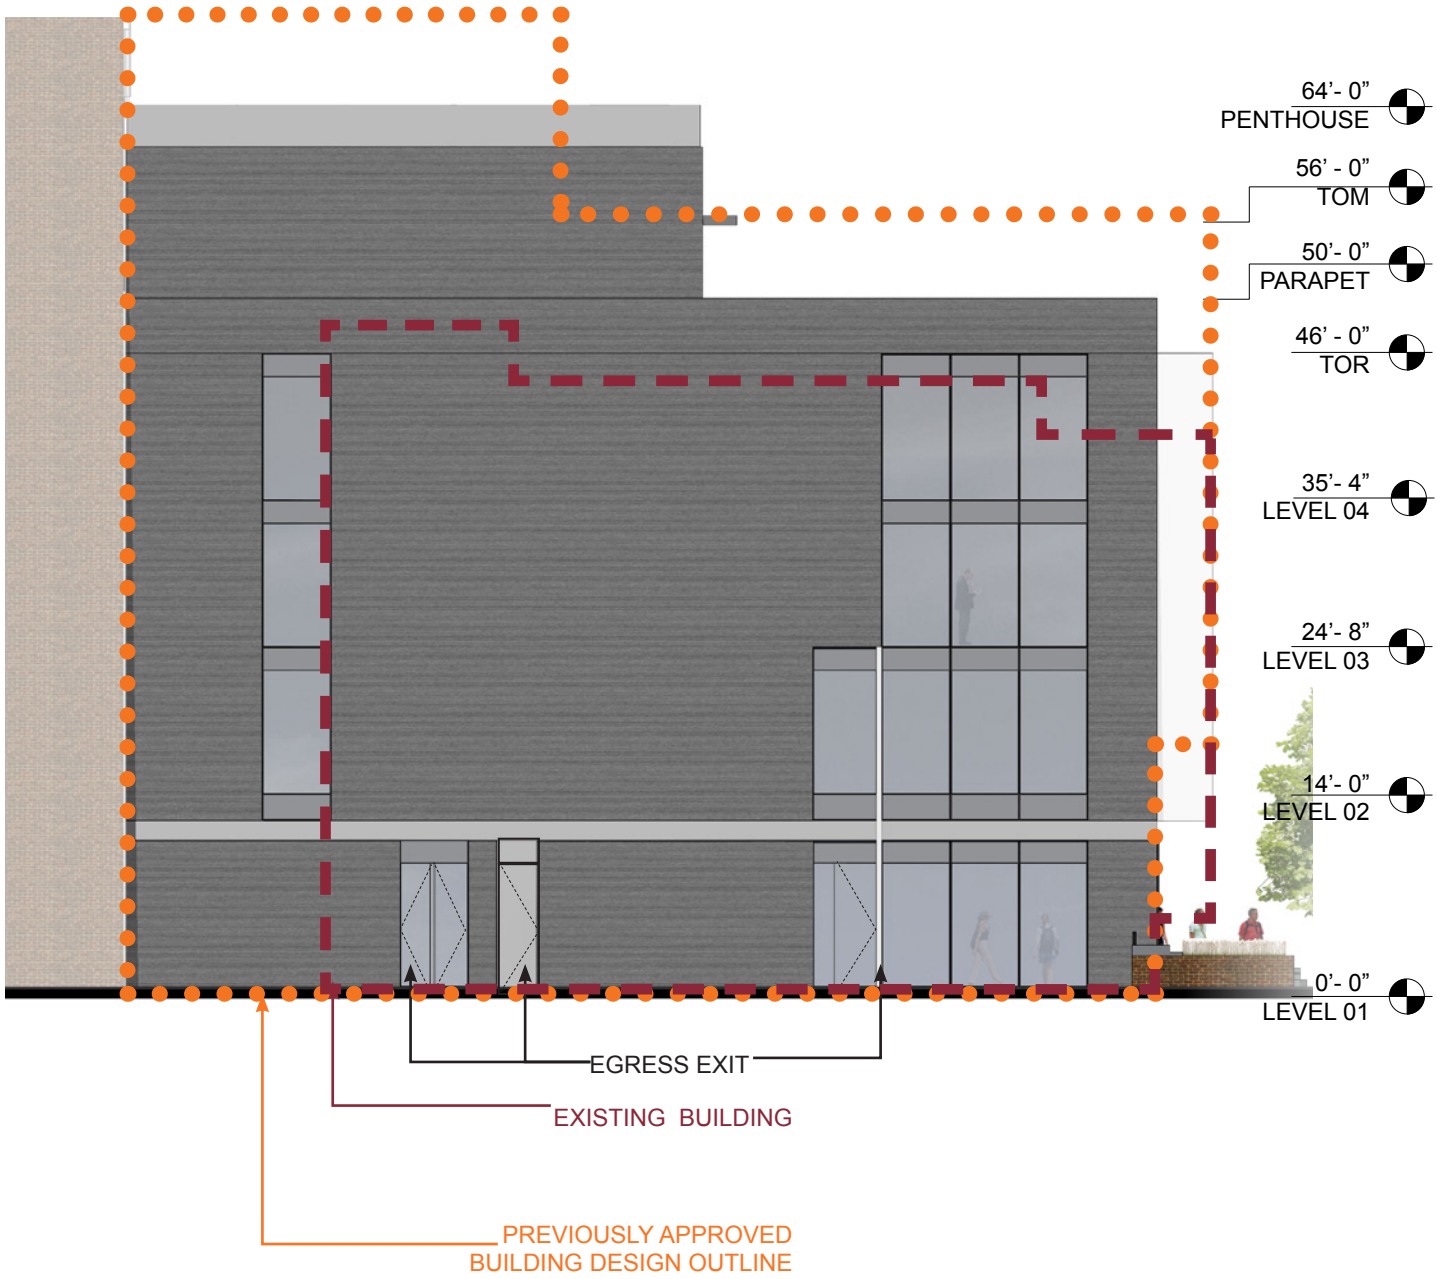

CURRENT DESIGN

A-018

REPRESENTATIVE OF DESIGN INTENT ONLY. IT IS NOT A PHOTO REALISTIC REPRESENTATION OF ACTUAL MATERIALS PROPOSED AND AS SUCH SHOULD BE CONSIDERED PRELIMINARY AT ALL STAGES.