


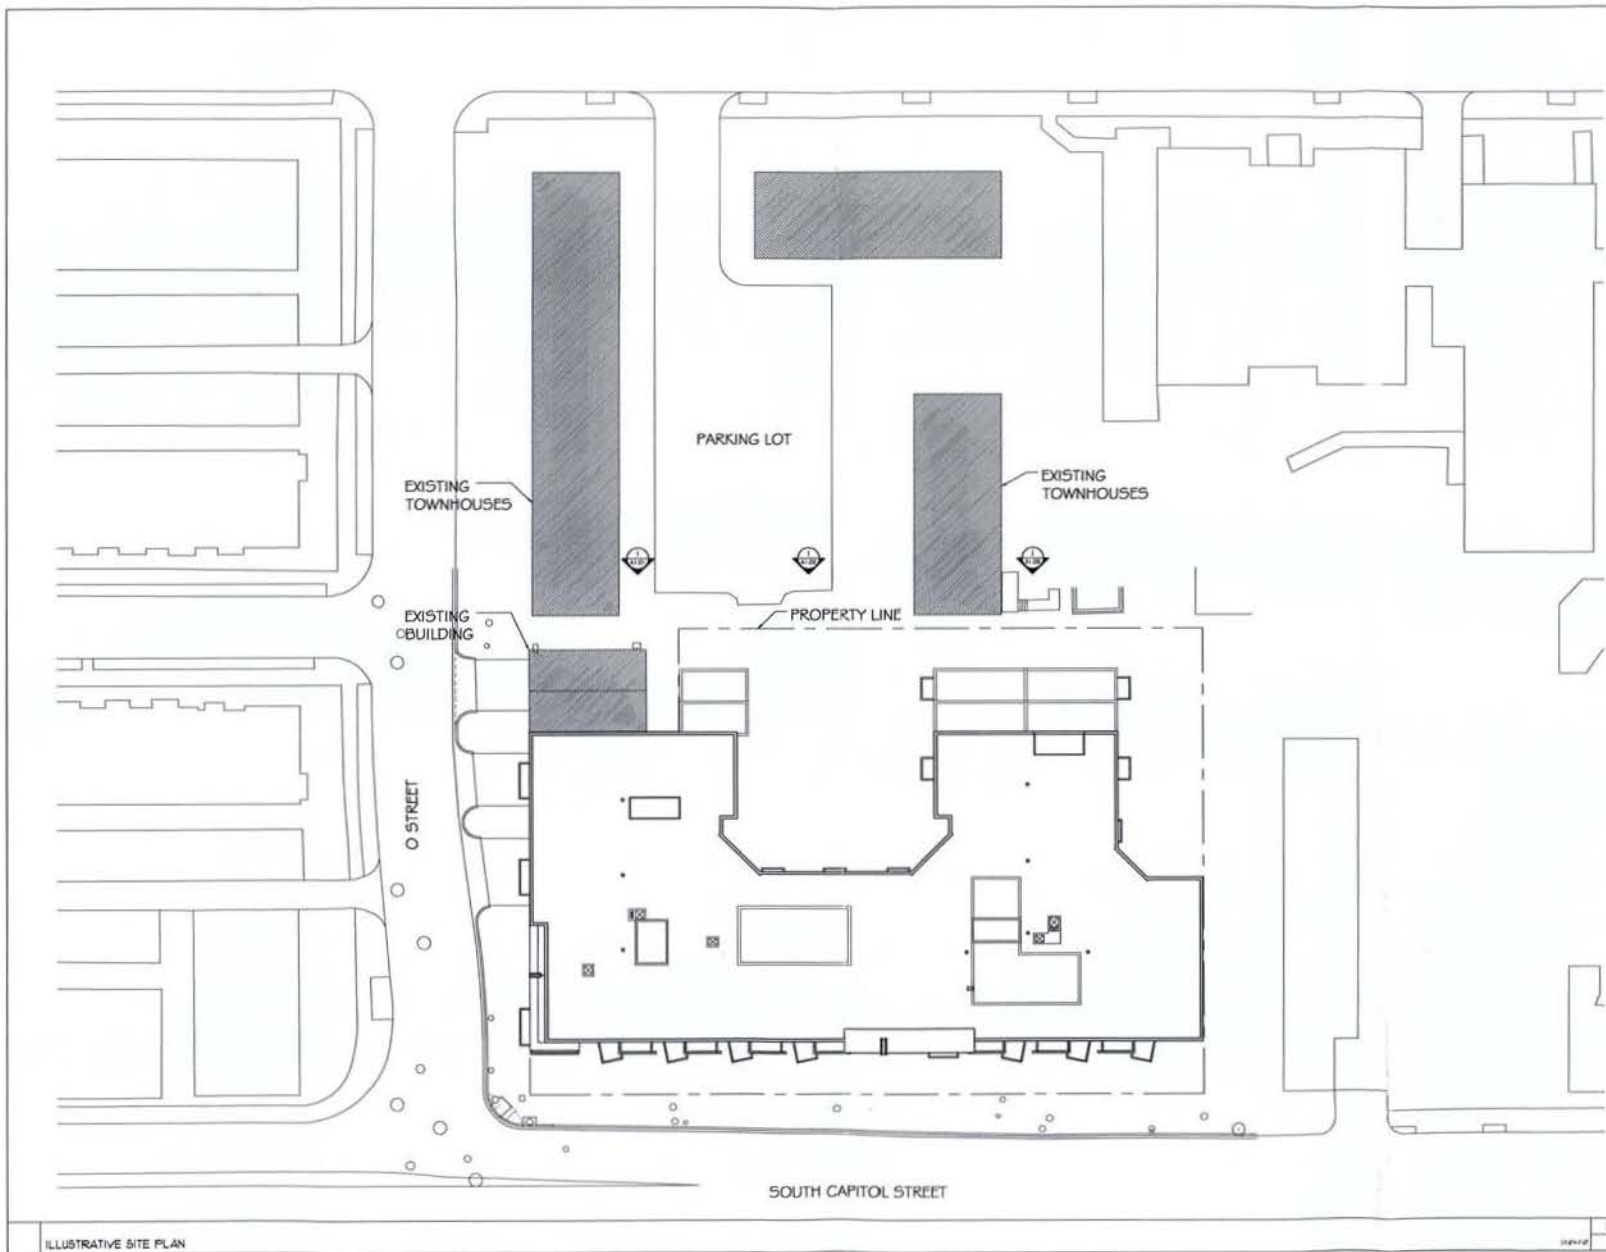

ILLUSTRATIVE SITE PLAN



WDG Architecture, PLLC
 888 Connecticut Avenue, NW
 Suite 300
 Washington, DC 20004
 Tel: 202.462.8000
 Fax: 202.462.8008
 e-mail: wdg@wdgarch.com


Structural Engineer
 Foster Green Engineers Associates
 Consulting Structural Engineers
 Contact: Yehuda Hershkov
 100 Spring Street
 Silver Spring, MD 20910
 Tel: 301.587.9000
 Fax: 301.587.9004
 e-mail: yehuda@fgea.com

Mechanical Engineer
 F&P Engineers
 Contact: Carlos Mestas
 4010 Wisconsin Avenue, NW
 Washington, DC 20007-4101

Electrical Engineer
 F&P Engineers
 Contact: Carlos Mestas
 4010 Wisconsin Avenue, NW
 Washington, DC 20007-4101

Landscaping Architect
 Landmark Design Group
 Landscaping Architects
 Contact: Mark Glaser
 4000 Calver Road, Suite 100
 Vienna, VA 22182
 Tel: 703.261.8100
 Fax: 703.261.8100
 e-mail: mark@lmgd.com


1325 South Capitol Street SW
 Washington, DC

 

Canden Development Inc.
 1000 Spring Hill Road, Suite 400
 Silver Spring, MD 20910

REV	DATE	BY	CHKD

Prepared For:

 

© 2006 WDG Paper No. W060006
 Illustrative Site Plan

Scale: 1/8"=1'-0"

A1.00

ZONING COMMISSION
 District of Columbia
 CASE NO.06-41
 EXHIBIT NO.26A



Structural Engineers
Tucker Cohen Architects
Consulting Structural Engineers
Contact: Yehuda Nussim
1109 Spring Street
Silver Spring, MD 20910
tel 301.587.8880
fax 301.588.9964
e-mail www.tuckercohen.com

Mechanical Engineer
PEP Engineers
Contact: Carlos Moreno
4950 Wisconsin Avenue, NW
Washington, DC 20004-4004

tel 909.388.9900
fax 909.388.5588
e-mail www.siliconquest.com

Landscape Architect
Leola Scotty Olcott
Landscape Architects
Contact: Mick Olcott
1919 Oaklawn Road, Suite 100
Vienna, VA 22186
tel 703.891.2045
fax 703.448.0987
e-mail www.laplo.com

1325 South Capitol Street SW
Washington, DC

CAMDEN
Development Inc.

Camden Development Inc.
1480 Spring Hill Road, Suite
Mileau, VA 22098

VIEW ANALYSIS 05.08.08

Professional Seal




© WDC Report No. W-100109

South Elevation

Scale: 1/8" = 1'

A1.01

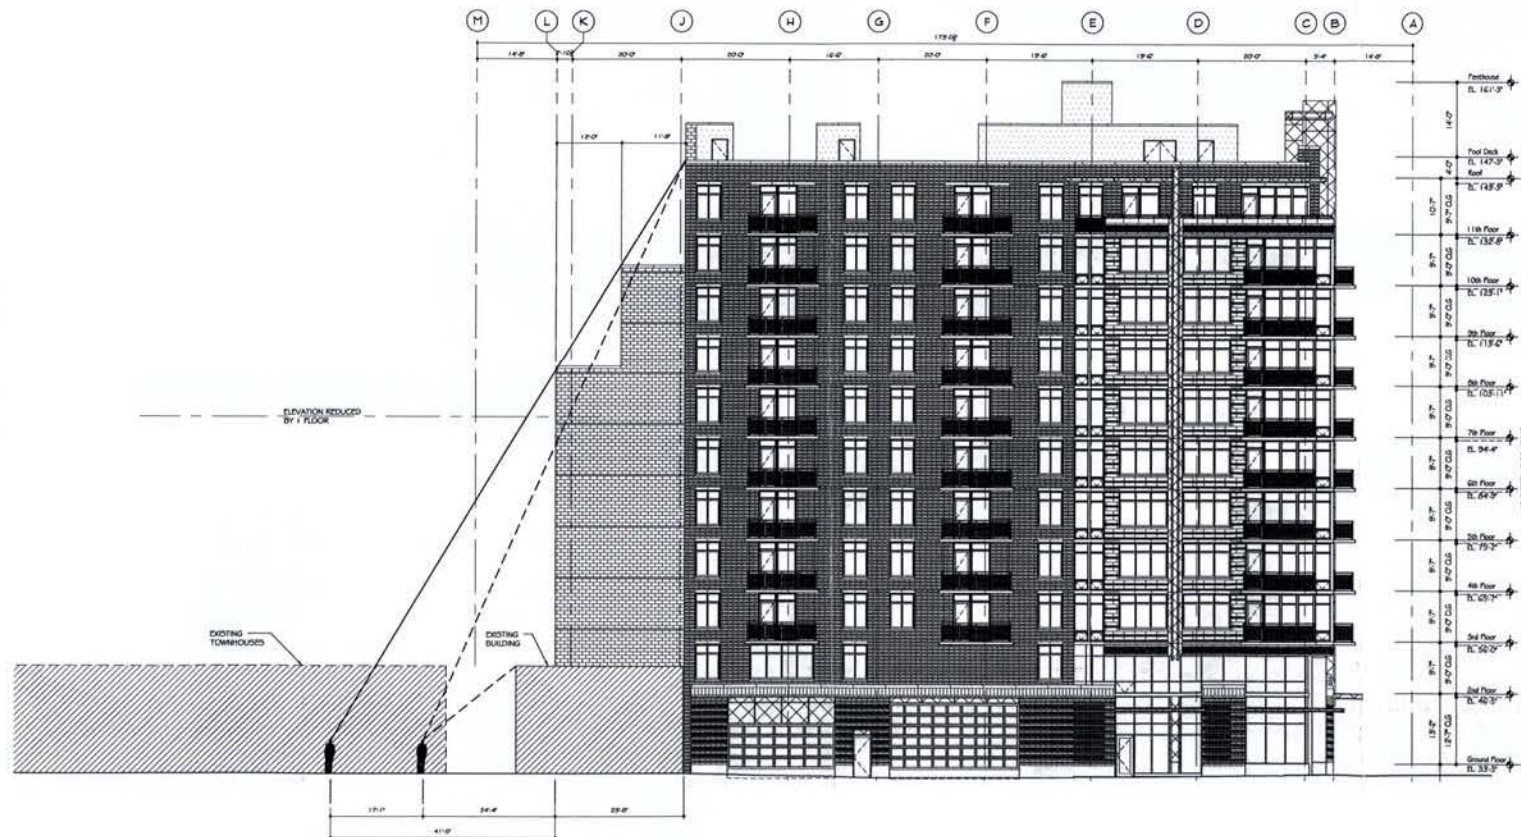

SOUTH ELEVATION

Structural Engineer
Tajik Cohen Salazar Associates
Consulting Structural Engineers
Contact: Tajik Cohen Salazar
1010 Spring Street
Silver Spring, MD 20910
or 301.387.8800
to 301.388.0600
e-mail www@tcsa.com

Mechanical Engineer
PEP Engineers
Contact: Calin Miron
4010 Wisconsin Avenue, NW
Washington, DC 20007-4010

tel: 010 349 3070
fax: 010 349 3388
e-mail: www.enfomexico.com

Landings Architect
 Lead Study Group
 Landings Architects
 Contact: Mark Olson
 1010 Collins Blvd., Suite 110
 Vienna, VA 22182
 tel. 703.891.3245
 fax 703.448.2507
 e-mail www@landings.com

1325 South Capitol Street SW
Washington, DC

CAMDEN
 Camden Development Inc.
 1000 Spring Hill Road, Suite 400
 McLean, VA 22102

VIEW ANALYSIS 11.11.11

[illegible]

Abstract




© 2004 WILEY Periodicals, Inc.

Section
South Courtyard

Scale 100 = 100%

A1.02

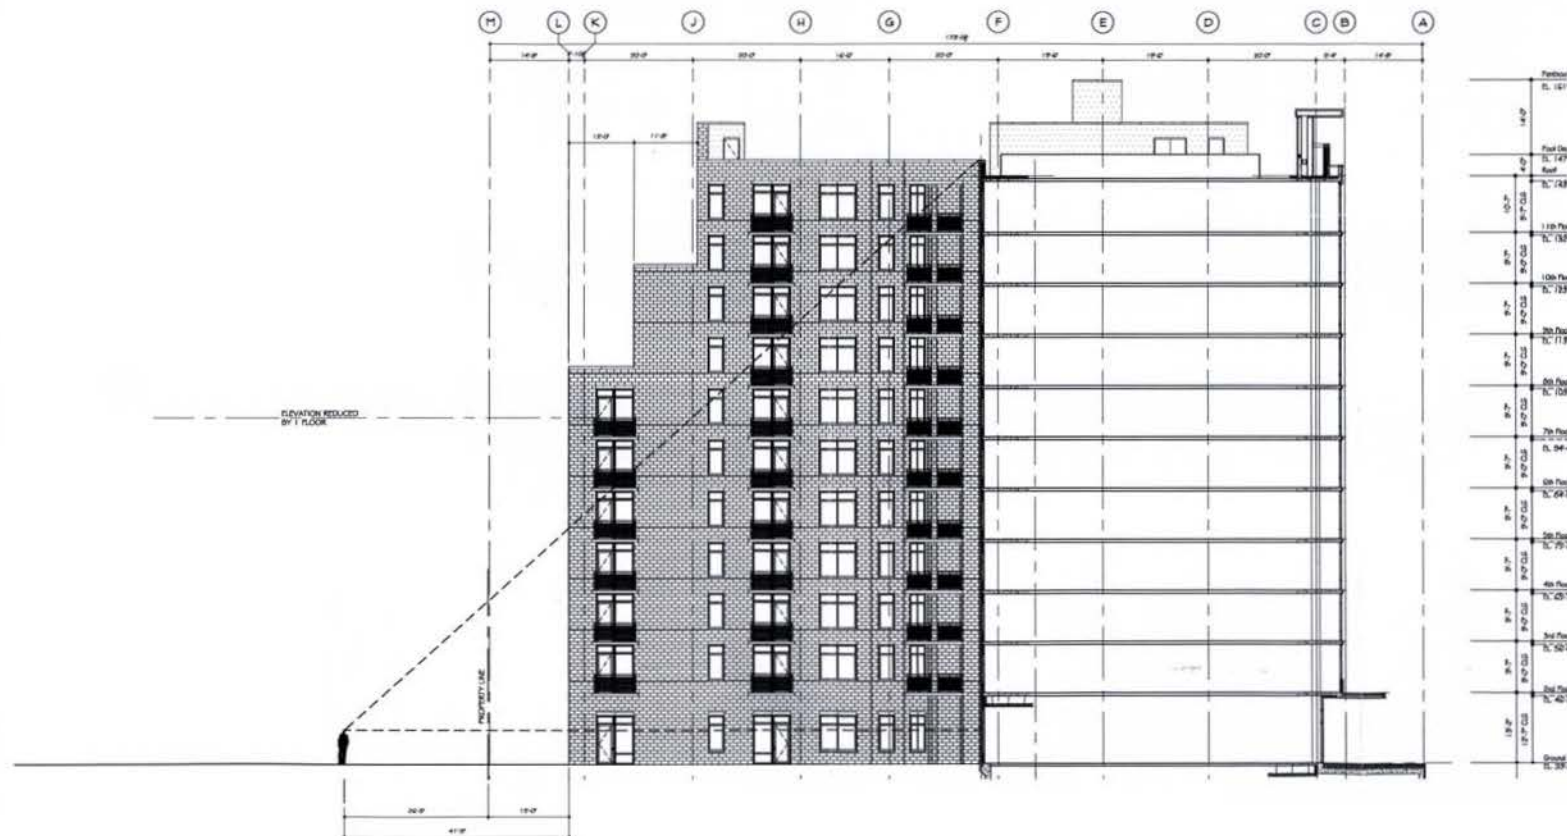

SOUTH COURTYARD

1172

