




FOUR POINTS

SHANNON PLACE & W ST SE

Square 5724  
Washington DC 20020



**MATERIALS LEGEND**

 

CONCRETE PAVING



SPECIALTY PAVING



BIORETENTION BOARDWALK



BIORETENTION PLANTINGS




MIXED PLANTINGS



MEDIUM TREE



SMALL TREE

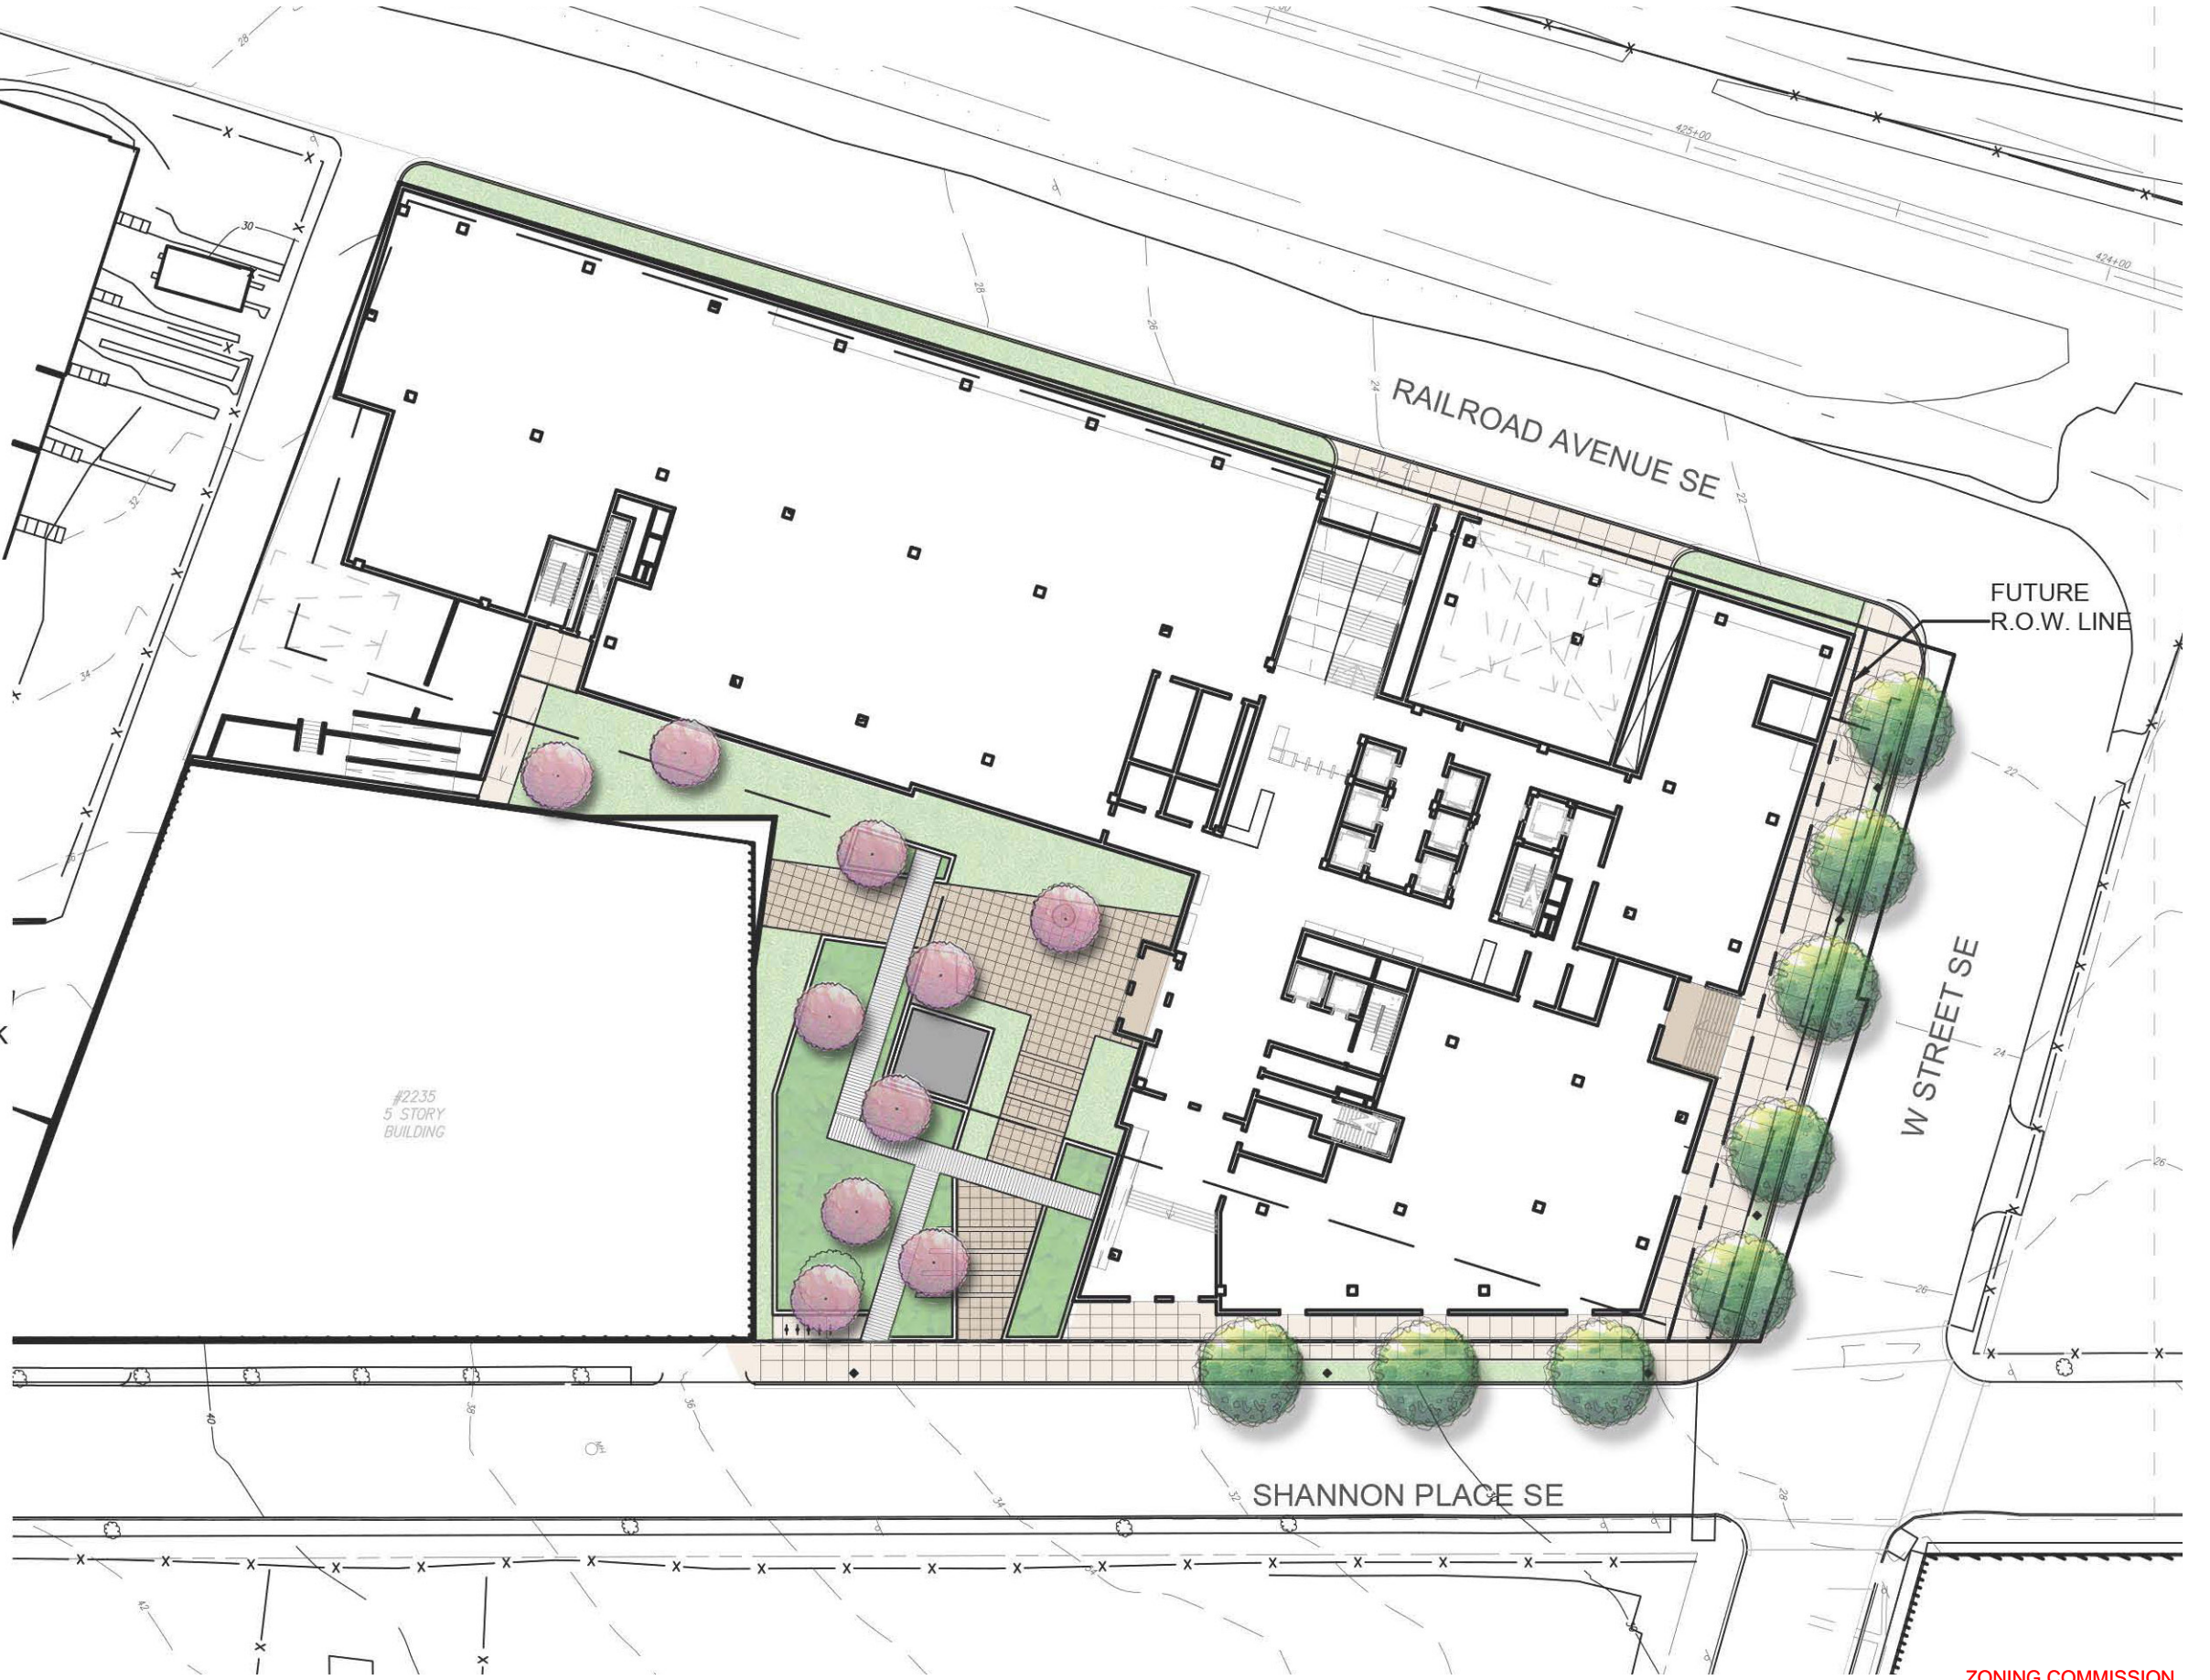

DATE:  
JULY 6, 2018

PUD APPLICATION  
STAGE II - BLDG #4  
SUPPLEMENTAL  
PREHEARING SUBMISSION

TITLE:  
GROUND FLOOR  
PLAN

NUMBER:

L- 01





**MATERIALS LEGEND**



TERRACE



GREEN ROOF



ORNAMENTAL TREE



FOUR POINTS

SHANNON PLACE & W STREET SE

Small text: Square 5784 Washington DC 20020



DATE: JULY 6, 2018

PUD APPLICATION STAGE II - BLDG #4

SUPPLEMENTAL PREHEARING SUBMISSION

TITLE: ROOF PLAN

NUMBER: L- 02





FOUR POINTS

SHANNON PLACE & W ST SE

Square 5724  
Washington DC 20020




DATE:  
JULY 6, 2018

PUD APPLICATION  
STAGE II - BLDG #4  
SUPPLEMENTAL  
PREHEARING SUBMISSION

TITLE:  
GAR PLAN

NUMBER:  
L- 03

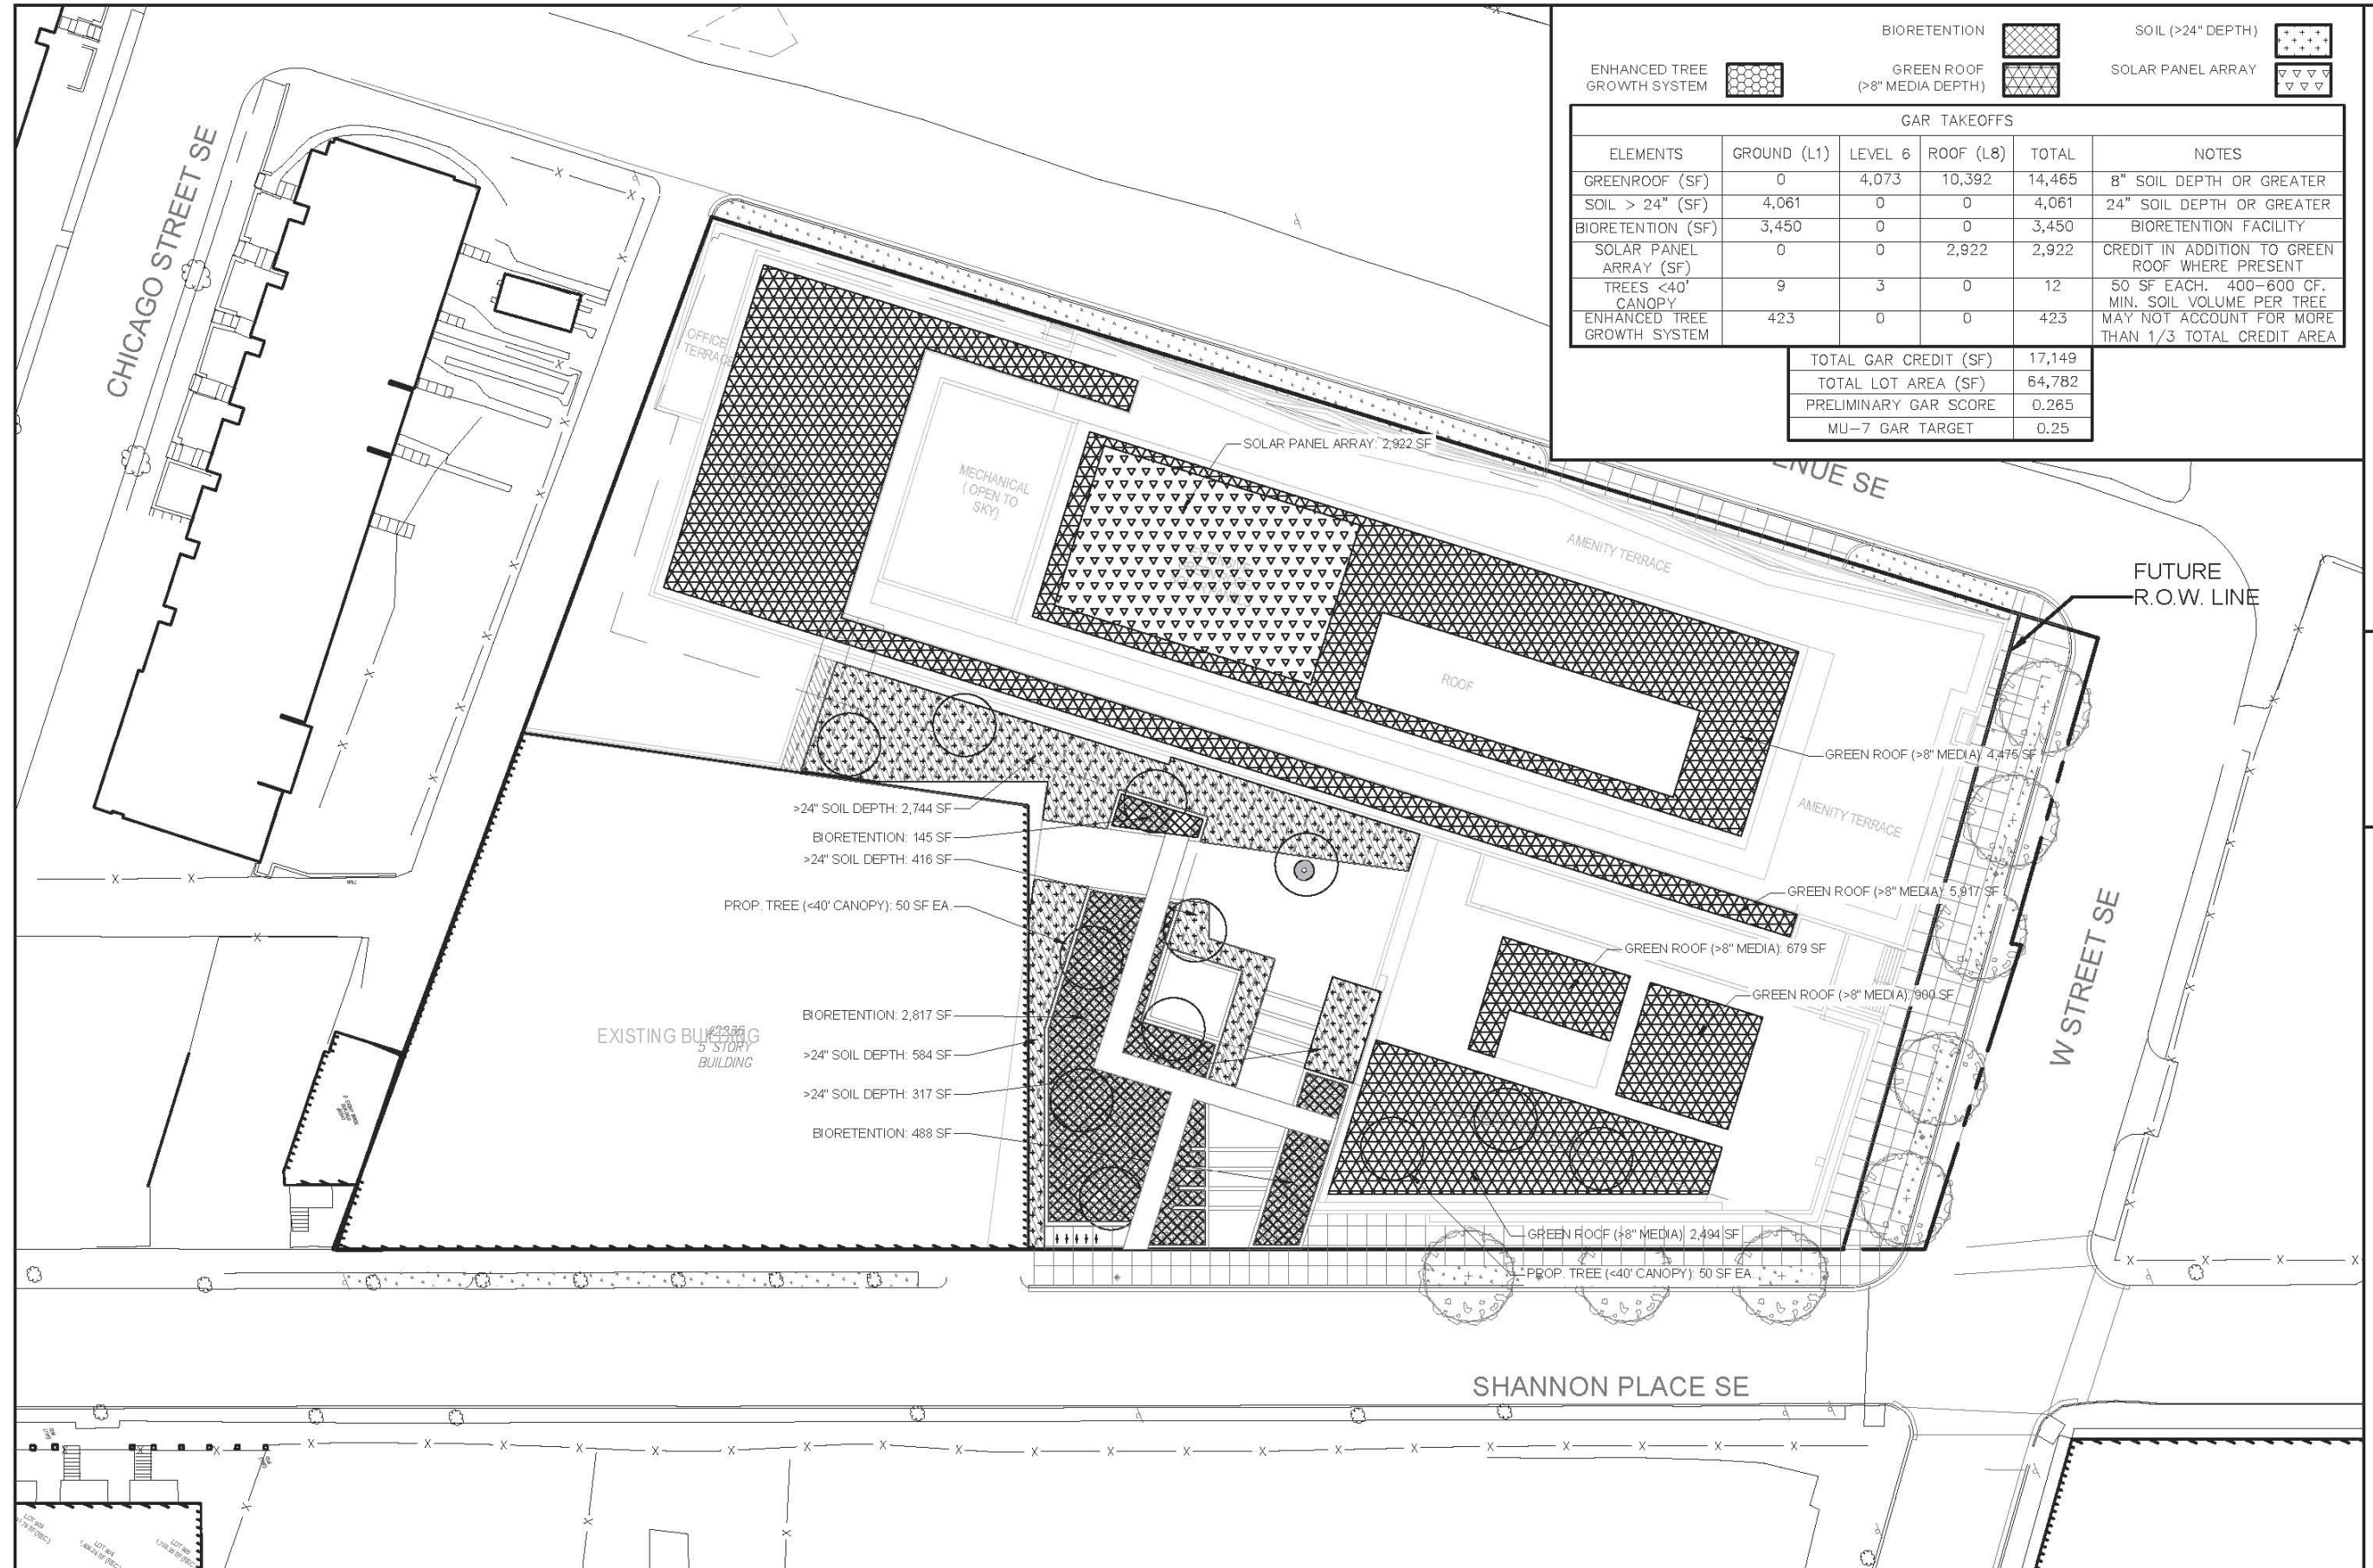








FOUR POINTS

SHANNON PLACE & W STREET SE

Square 5784  
Washington DC 20020

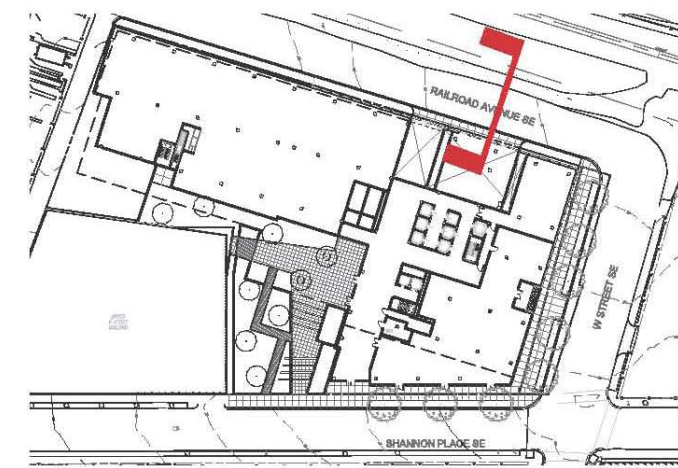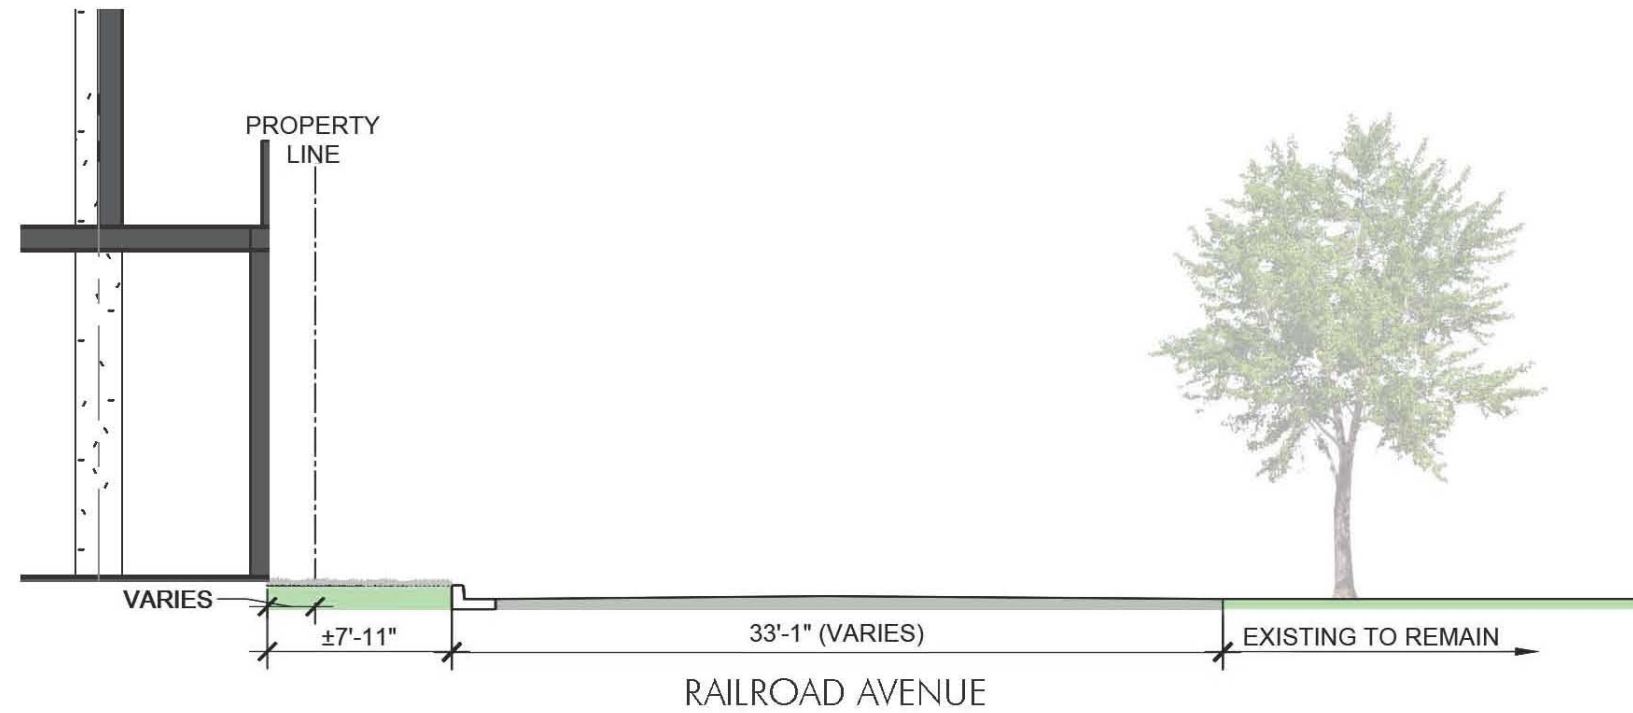

**PROPOSED SECTION**  
SCALE 1/8" = 1'-0"

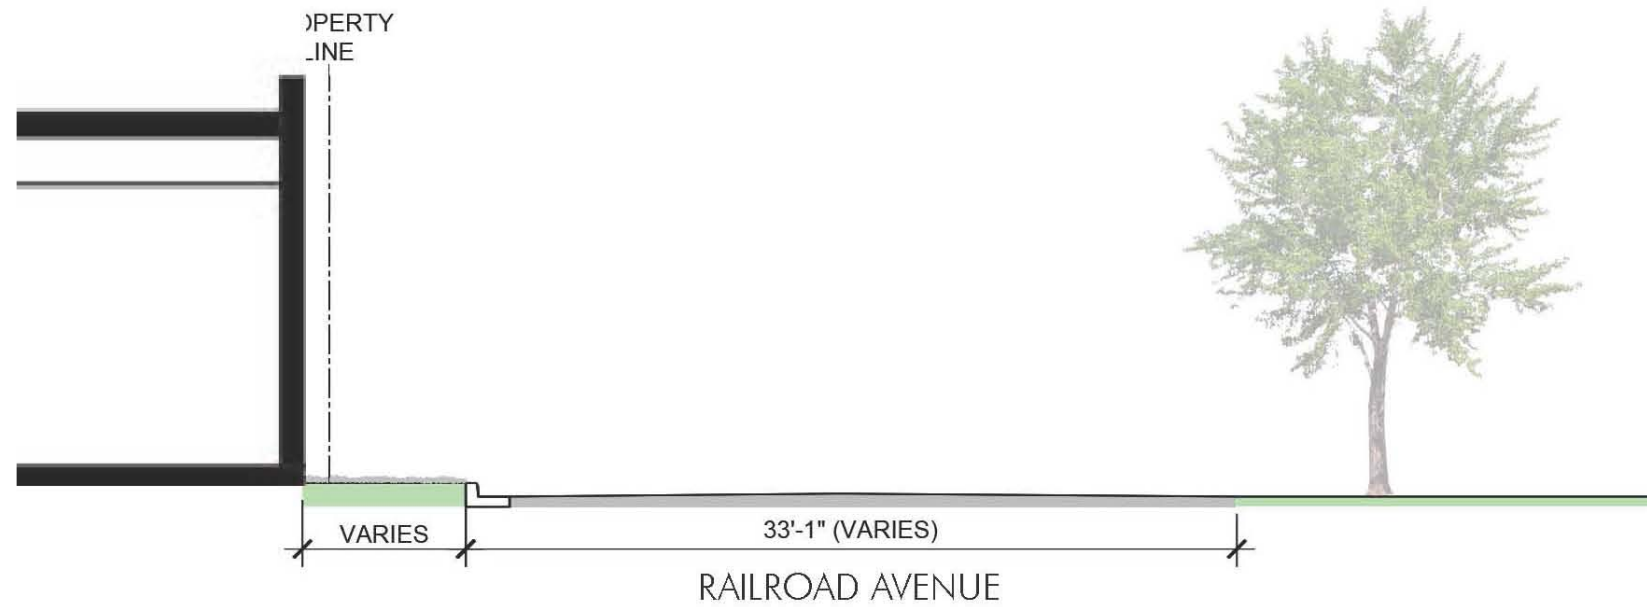

**CURRENT SECTION**  
SCALE 1/8" = 1'-0"

DATE:  
JULY 6, 2018

PUD APPLICATION  
STAGE II - BLDG #4  
SUPPLEMENTAL  
PREHEARING SUBMISSION

TITLE:  
STREET  
SECTIONS:  
RAILROAD AVE

NUMBER:


L- 04




FOUR POINTS

SHANNON PLACE & W ST SE

Square 5724  
Washington DC 20020

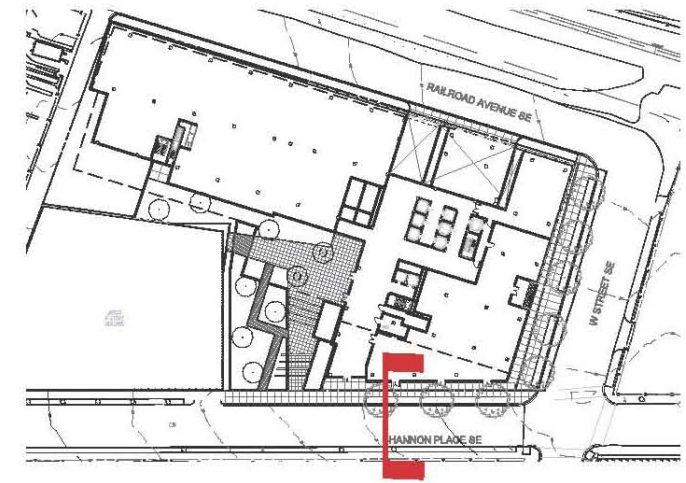

**PROPOSED SECTION**  
SCALE 1/8" = 1'-0"

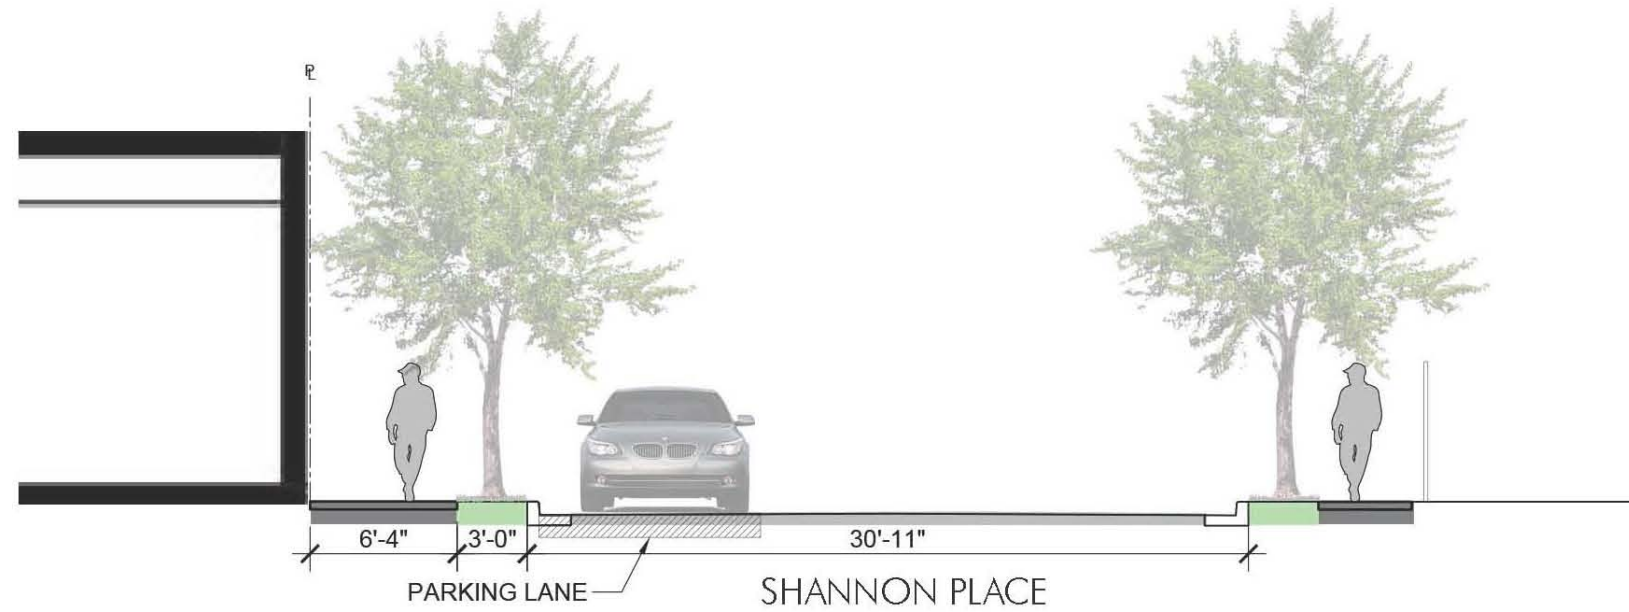

**CURRENT SECTION**  
SCALE 1/8" = 1'-0"

DATE:  
JULY 6, 2018

PUD APPLICATION  
STAGE II - BLDG #4  
SUPPLEMENTAL  
PREHEARING SUBMISSION

TITLE:  
STREET  
SECTIONS:  
SHANNON PL

NUMBER:  
L- 05








FOUR POINTS

SHANNON PLACE & W STREET SE

Square 5784  
Washington DC 20020

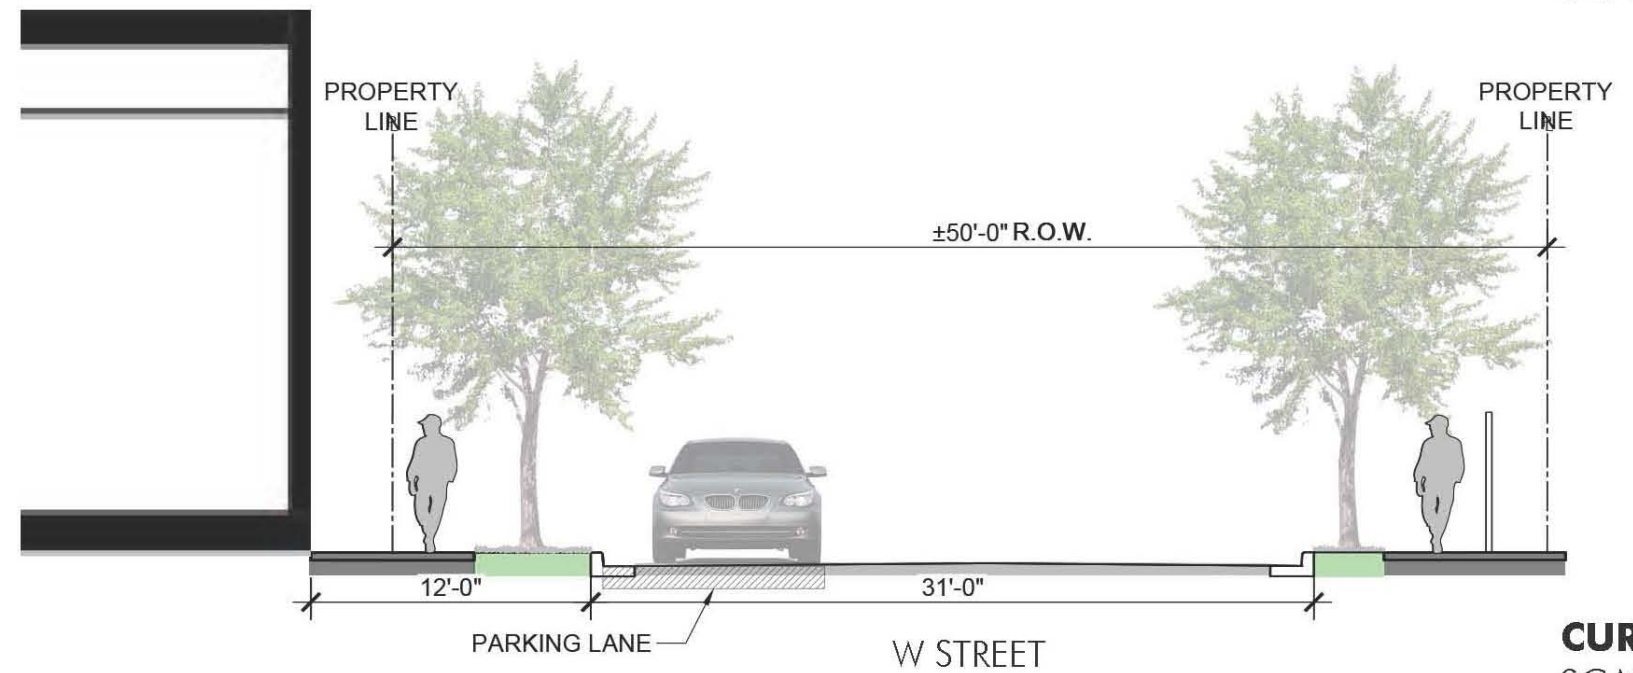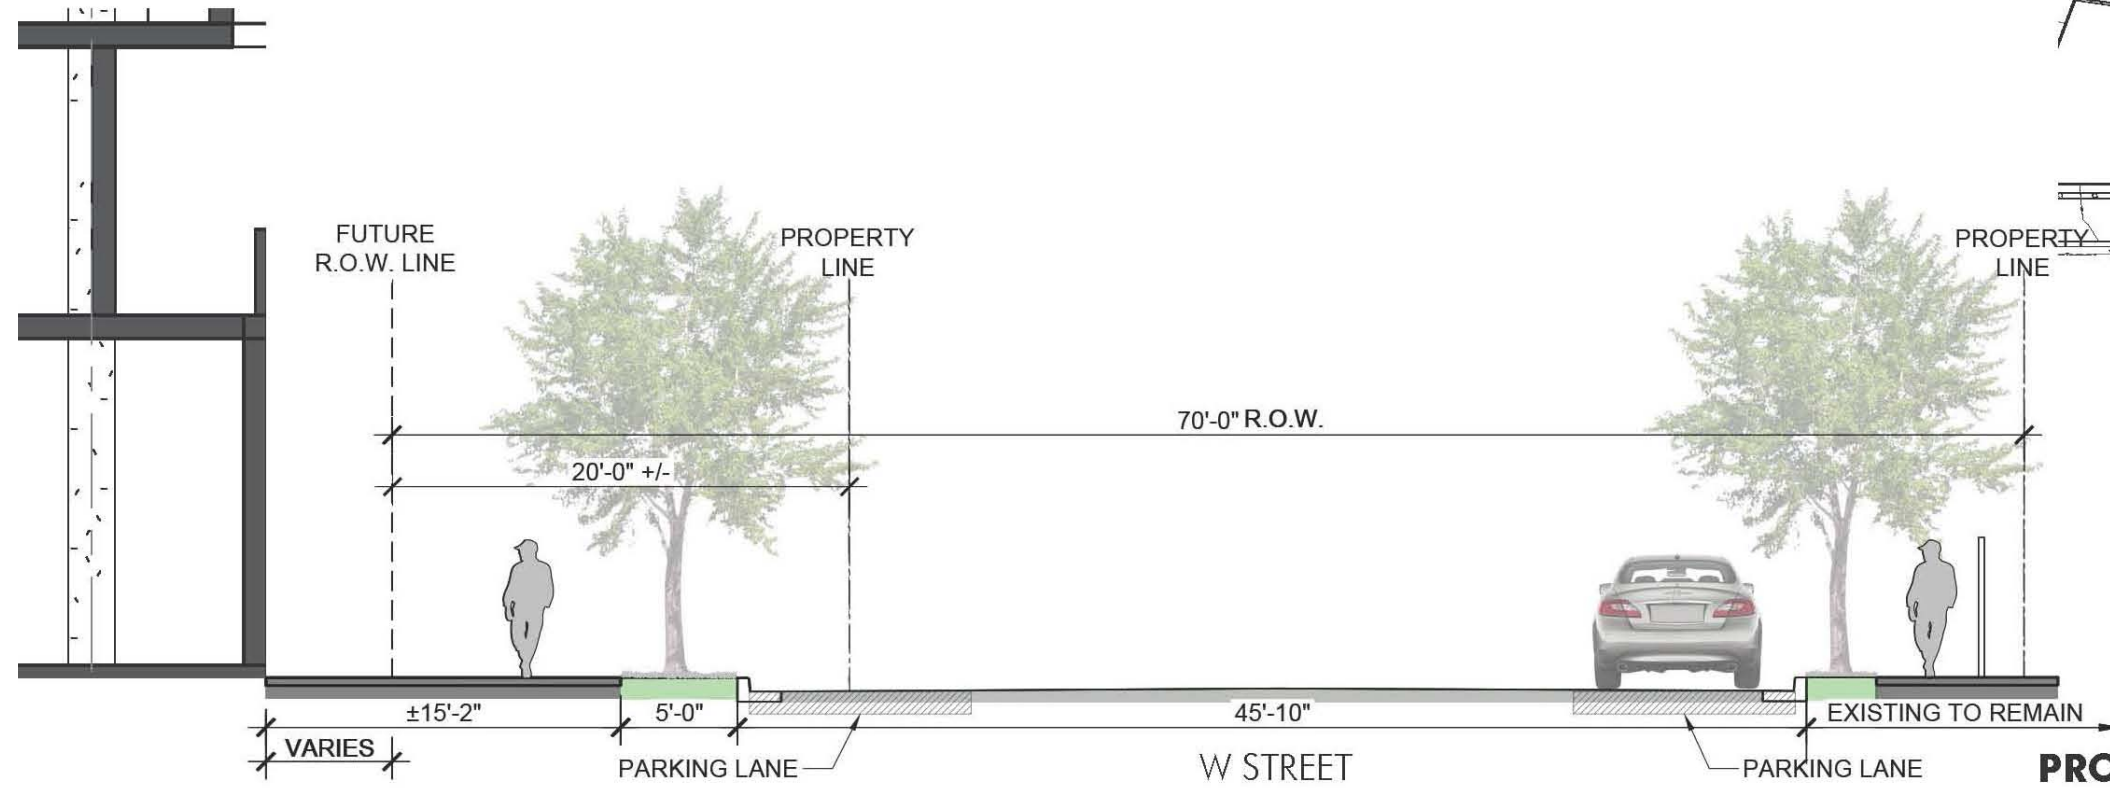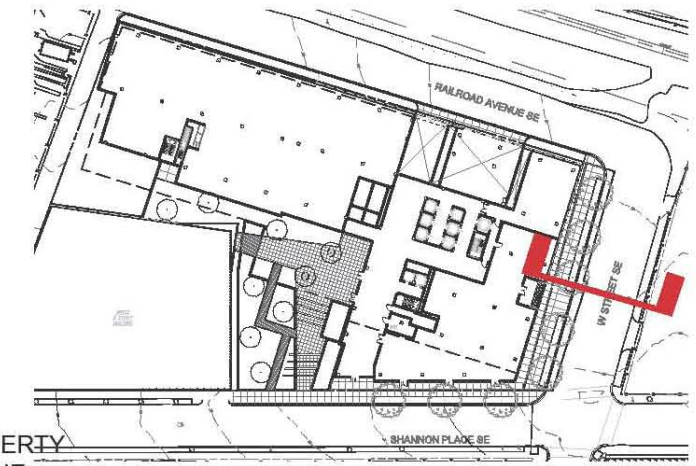

DATE:  
JULY 6, 2018

PUD APPLICATION  
STAGE II - BLDG #4

SUPPLEMENTAL  
PREHEARING SUBMISSION

TITLE:  
STREET  
SECTIONS:  
W STREET

NUMBER:

L- 06





FOUR POINTS

SHANNON PLACE & W ST SE

Square 5724  
Washington DC 20020



# COURTYARD



BOARDWALK OVER BIORETENTION



STAIRS



BOARDWALK OVER BIORETENTION



STAIRS



COURTYARD SEATING

# STREETSCAPE



CONTINUE EXISTING SHANNON PLACE TREE STRIP



W STREET STREETSCAPE



RAILROAD AVE PLANTINGS

DATE:  
JULY 6, 2018

PUD APPLICATION  
STAGE II - BLDG #4  
SUPPLEMENTAL  
PREHEARING SUBMISSION

TITLE:  
LANDSCAPE  
PRECEDENT  
IMAGES

NUMBER:

L- 07



INTENTIONALLY LEFT BLANK