



NO.	DATE	REVISION
	12/11/15	ZONING COMMISSION PACKAGE
	02/05/16	REVISION ZONING COMMISSION PACKAGE
	03/17/16	POST HEARING SUBMISSION



THE JBG COMPANIES

4445 WILLARD AVENUE, SUITE 400
CHEVY CHASE, MARYLAND 20815
TEL 240.333.3600
www.jbg.com

ERIC COLBERT & ASSOCIATES PC

717 5TH STREET N.W.
WASHINGTON DC 20001
TEL. 202.289.6800 FAX 202.289.6810
info@eca-pc.com
www.eca-pc.com



NEW YORK

250 PARK AVENUE SOUTH
10003 NEW YORK, NY
www.oda-architecture.com

HMWhite

SITE ARCHITECTURE
LANDSCAPE URBANISM

107 GRAND STREET
6TH FLOOR
NEW YORK, NY 10013
P 212 .868 .9411

FUTURE GREEN STUDIO
LANDSCAPE DESIGN + URBAN ECOLOGY

18 BAY ST
BROOKLYN, NY 11215
TEL. 718.855.8995
www.futuregreenstudio.com

MIXED USE DEVELOPMENT

WEST HALF STREET

REVISED DRAWING : POST HEARING SUBMISSION

CITY OF WASHINGTON DC

10TH FLOOR PLAN

SCALE : 1/32"=1'-0"

DWG : **A310**

SHEET NO :



NO.	DATE	REVISION
	12/11/15	ZONING COMMISSION PACKAGE
	02/05/16	REVISION ZONING COMMISSION PACKAGE
	03/17/16	POST HEARING SUBMISSION



THE JBG COMPANIES

4445 WILLARD AVENUE, SUITE 400
CHEVY CHASE, MARYLAND 20815
TEL 240.333.3600
www.jbg.com

ERIC COLBERT & ASSOCIATES PC

717 5TH STREET N.W.
WASHINGTON DC 20001
TEL. 202.289.6800 FAX 202.289.6810
info@eca-pc.com
www.eca-pc.com



NEW YORK

250 PARK AVENUE SOUTH
10003 NEW YORK, NY
www.oda-architecture.com

HMWhite

SITE ARCHITECTURE
LANDSCAPE URBANISM

107 GRAND STREET
6TH FLOOR
NEW YORK, NY 10013
P 212 .868 .9411

FUTURE GREEN STUDIO

LANDSCAPE DESIGN + URBAN ECOLOGY

18 BAY ST
BROOKLYN, NY 11215
TEL. 718.855.8995
www.futuregreenstudio.com

MIXED USE DEVELOPMENT

WEST HALF STREET

REVISED DRAWING : POST HEARING SUBMISSION

CITY OF WASHINGTON DC


11TH FLOOR PLAN

SCALE : 1/32"=1'-0"

DWG :

A311

SHEET NO :

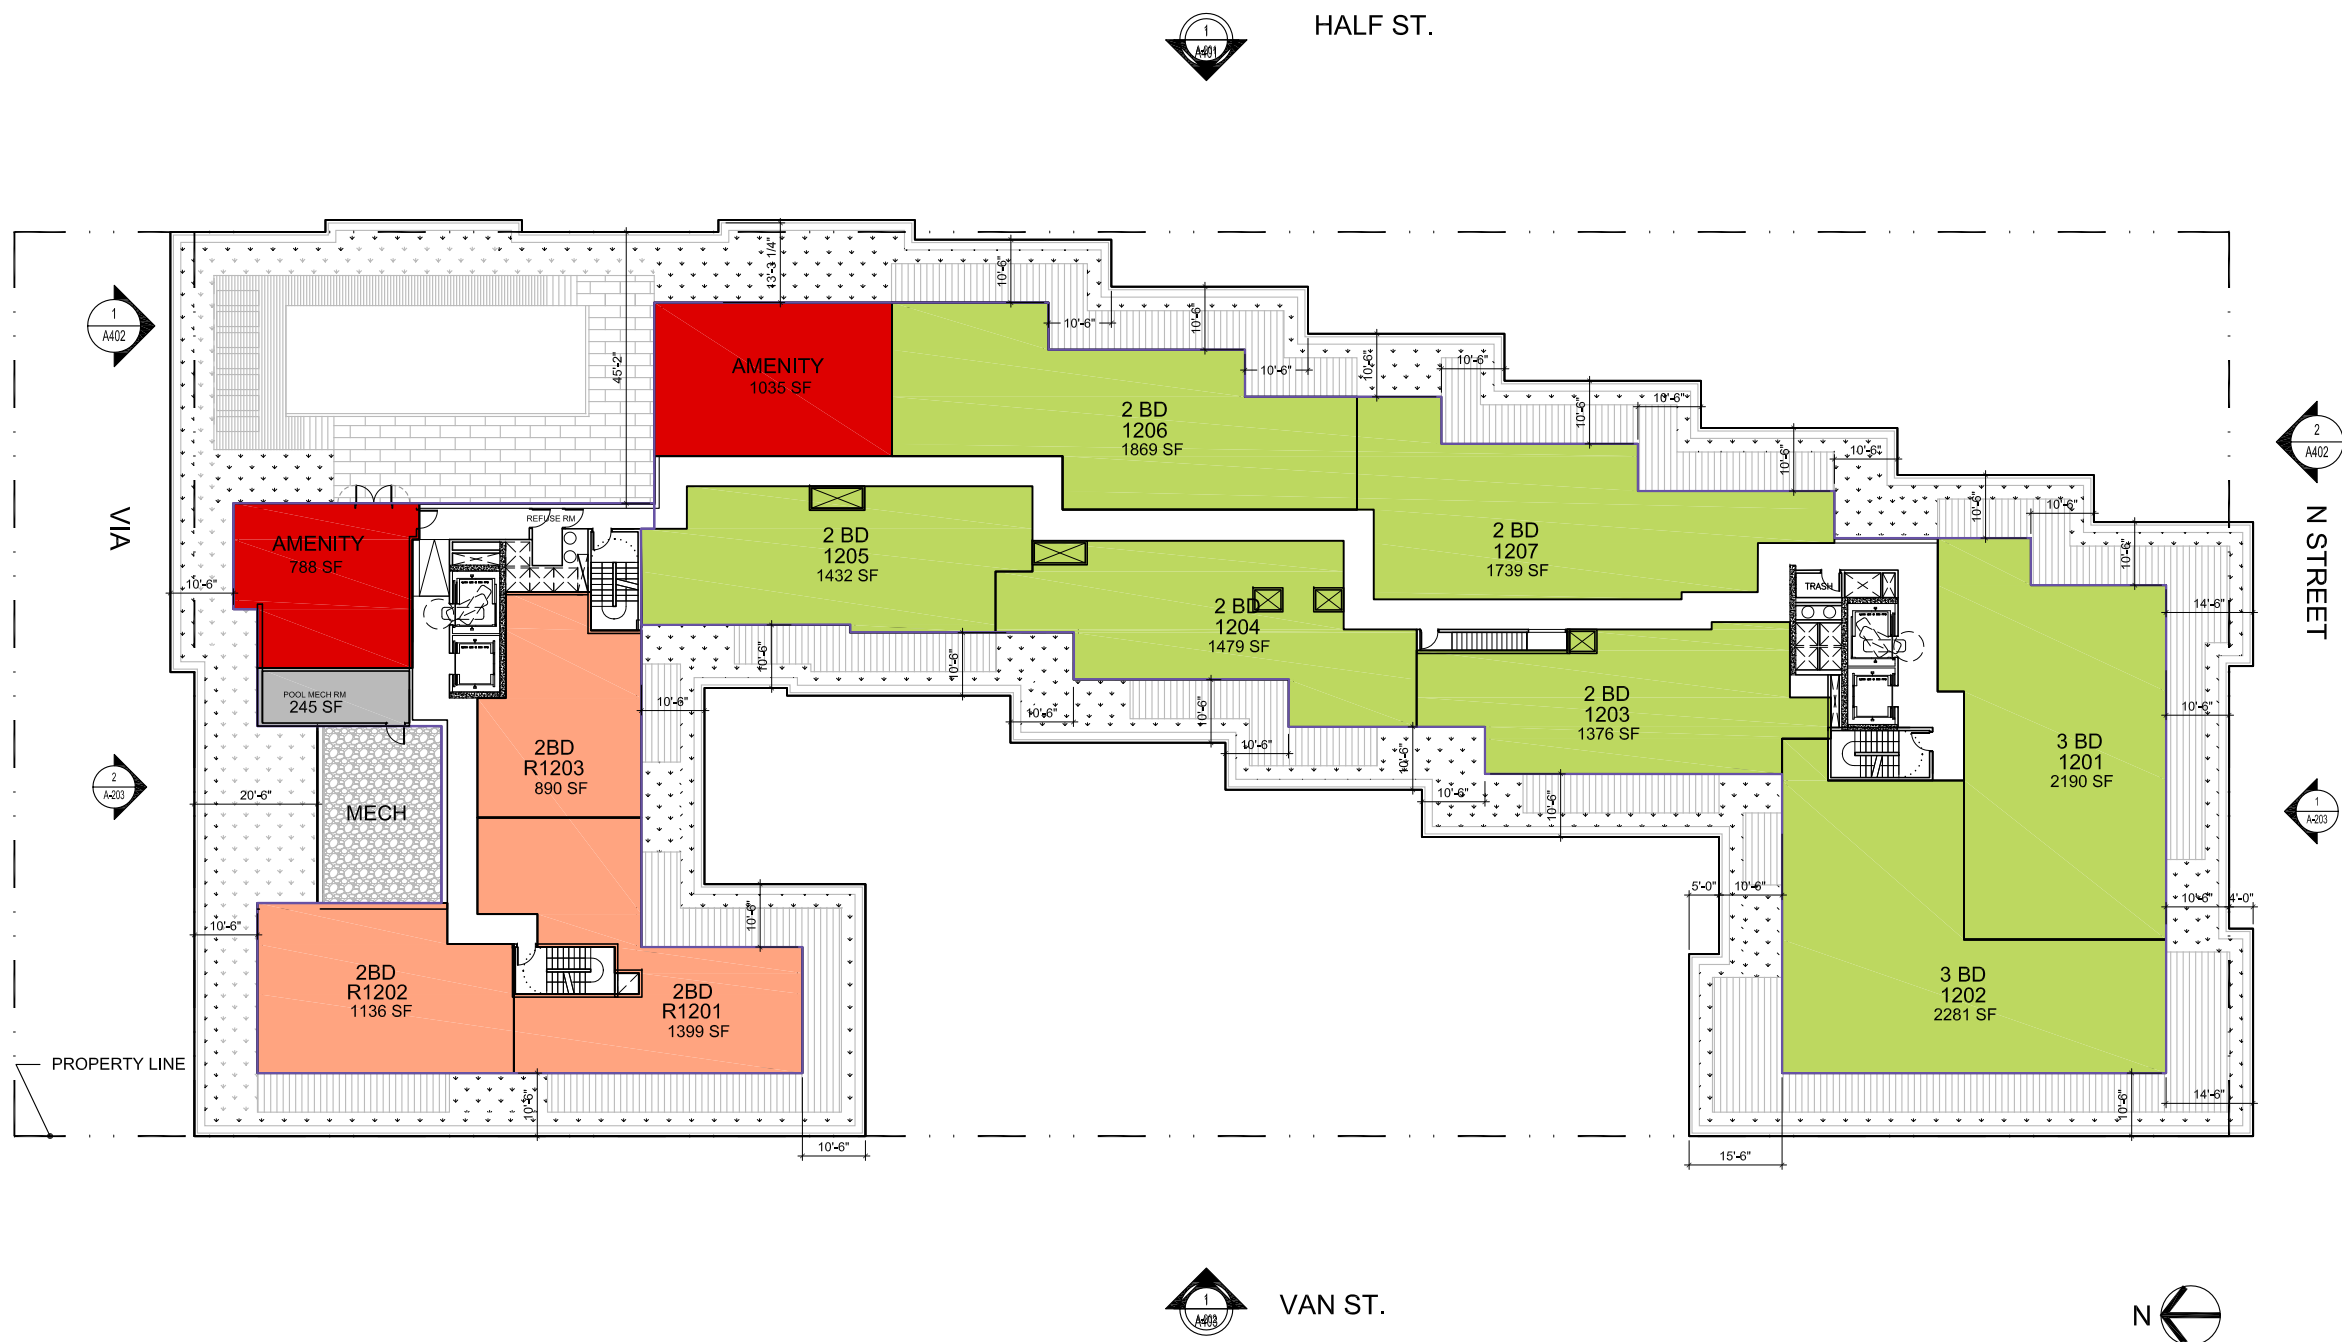

NO.	DATE	REVISION
	12/11/15	ZONING COMMISSION PACKAGE
	02/05/16	REVISION ZONING COMMISSION PACKAGE
	03/17/16	POST HEARING SUBMISSION



THE JBG COMPANIES

4445 WILLARD AVENUE, SUITE 400
CHEVY CHASE, MARYLAND 20815
TEL 240.333.3600
www.jbg.com

ERIC COLBERT & ASSOCIATES PC

717 5TH STREET N.W.
WASHINGTON DC 20001
TEL. 202.289.6800 FAX 202.289.6810
info@eca-pc.com
www.eca-pc.com



NEW YORK

250 PARK AVENUE SOUTH
10003 NEW YORK, NY
www.oda-architecture.com

HMWhite

SITE ARCHITECTURE
LANDSCAPE URBANISM

107 GRAND STREET
6TH FLOOR
NEW YORK, NY 10013
P 212 .868 .9411

FUTURE GREEN STUDIO

LANDSCAPE DESIGN + URBAN ECOLOGY

18 BAY ST
BROOKLYN, NY 11215
TEL. 718.855.8995
www.futuregreenstudio.com

MIXED USE DEVELOPMENT

WEST HALF STREET

REVISED DRAWING : POST HEARING SUBMISSION

CITY OF WASHINGTON DC

PENTHOUSE FLOOR PLAN

SCALE : 1/32"=1'-0"

DWG :

A312

SHEET NO :

NO.	DATE	REVISION
	12/11/15	ZONING COMMISSION PACKAGE
	02/05/16	REVISION ZONING COMMISSION PACKAGE
	03/17/16	POST HEARING SUBMISSION



THE JBG COMPANIES

4445 WILLARD AVENUE, SUITE 400
CHEVY CHASE, MARYLAND 20815
TEL 240.333.3600
www.jbg.com

ERIC COLBERT & ASSOCIATES PC

717 5TH STREET N.W.
WASHINGTON DC 20001
TEL. 202.289.6800 FAX 202.289.6810
info@eca-pc.com
www.eca-pc.com



NEW YORK

250 PARK AVENUE SOUTH
10003 NEW YORK, NY
www.oda-architecture.com

HMWhite

SITE ARCHITECTURE
LANDSCAPE URBANISM

107 GRAND STREET
6TH FLOOR
NEW YORK, NY 10013
P 212.668.9411

FUTURE GREEN STUDIO

LANDSCAPE DESIGN + URBAN ECOLOGY

18 BAY ST
BROOKLYN, NY 11215
TEL. 718.855.8995
www.futuregreenstudio.com

MIXED USE DEVELOPMENT

WEST HALF STREET

REVISED DRAWING : POST HEARING SUBMISSION

CITY OF WASHINGTON DC

**PENTHOUSE MECH.
FLOOR PLAN**

SCALE : 1/32"=1'-0"

DWG :

A313

SHEET NO :




HALF ST.



N STREET



VAN ST.

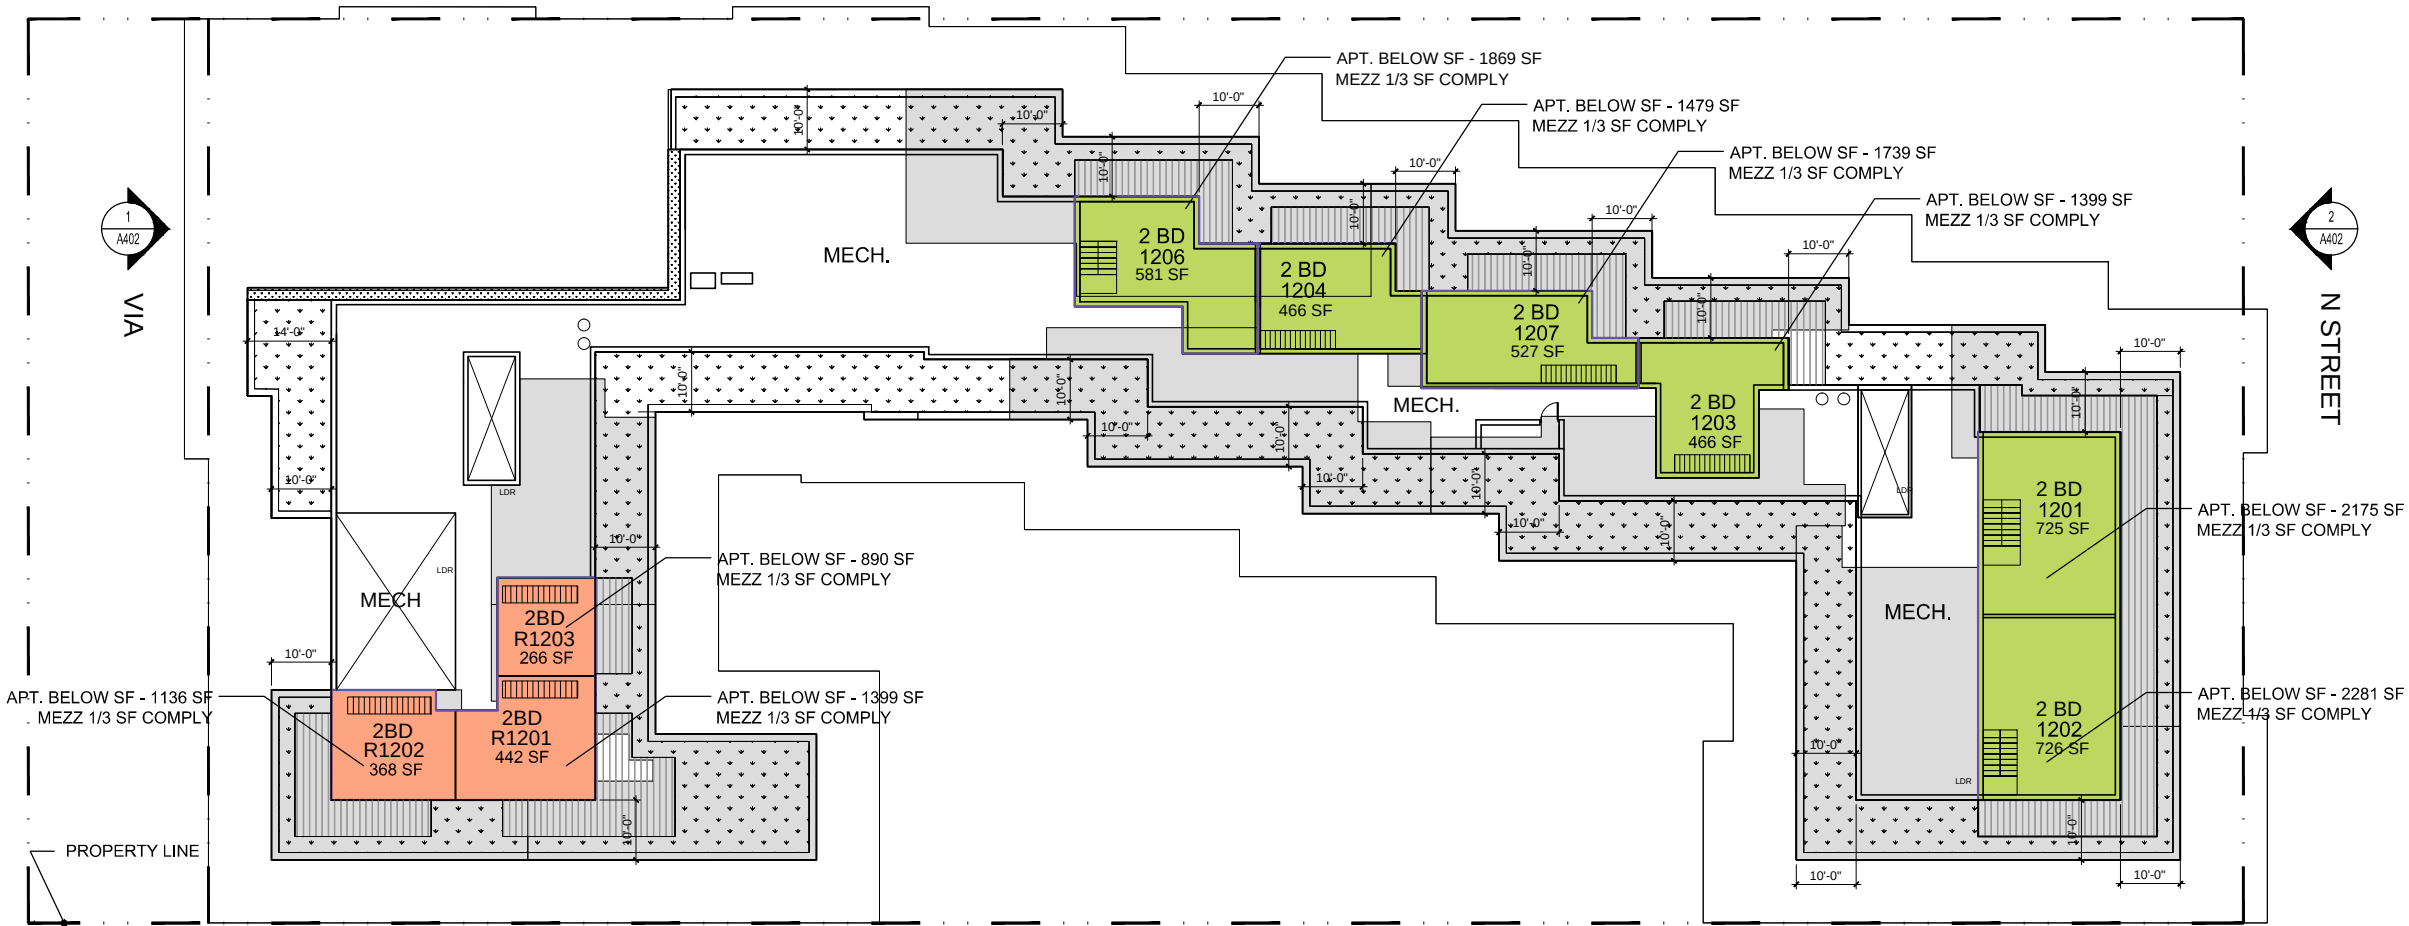

NO.	DATE	REVISION
	12/11/15	ZONING COMMISSION PACKAGE
	02/05/16	REVISION ZONING COMMISSION PACKAGE
	03/17/16	POST HEARING SUBMISSION



THE JBG COMPANIES®

**4445 WILLARD AVENUE, SUITE 400
CHEVY CHASE, MARYLAND 20815
TEL 240.333.3600
www.jbg.com**

ERIC COLBERT & ASSOCIATES PC

717 5TH STREET N.W.
WASHINGTON DC 20001
TEL. 202.289.6800 FAX 202.289.6810
info@eca-pc.com
www.eca-pc.com



NEW YORK

250 PARK AVENUE SOUTH
10003 NEW YORK, NY
www.oda-architecture.com

HMWhite

SITE ARCHITECTURE
LANDSCAPE URBANISM

107 GRAND STREET
6TH FLOOR
NEW YORK, NY 10013
P 212.868.9411

FUTURE GREEN STUDIO
LANDSCAPE DESIGN + URBAN ECOLOGY

**18 BAY ST
BROOKLYN, NY 11215
TEL. 718.855.8995
www.futuregreenstudio.com**

MIXED USE DEVELOPMENT

WEST HALF STREET

REVISED DRAWING : POST HEARING SUBMISSION

CITY OF WASHINGTON DC


PENTHOUSE HIGH ROOF


SCALE : 1/32"=1'-0"

DWG : ▲

A314

SHEET NO :

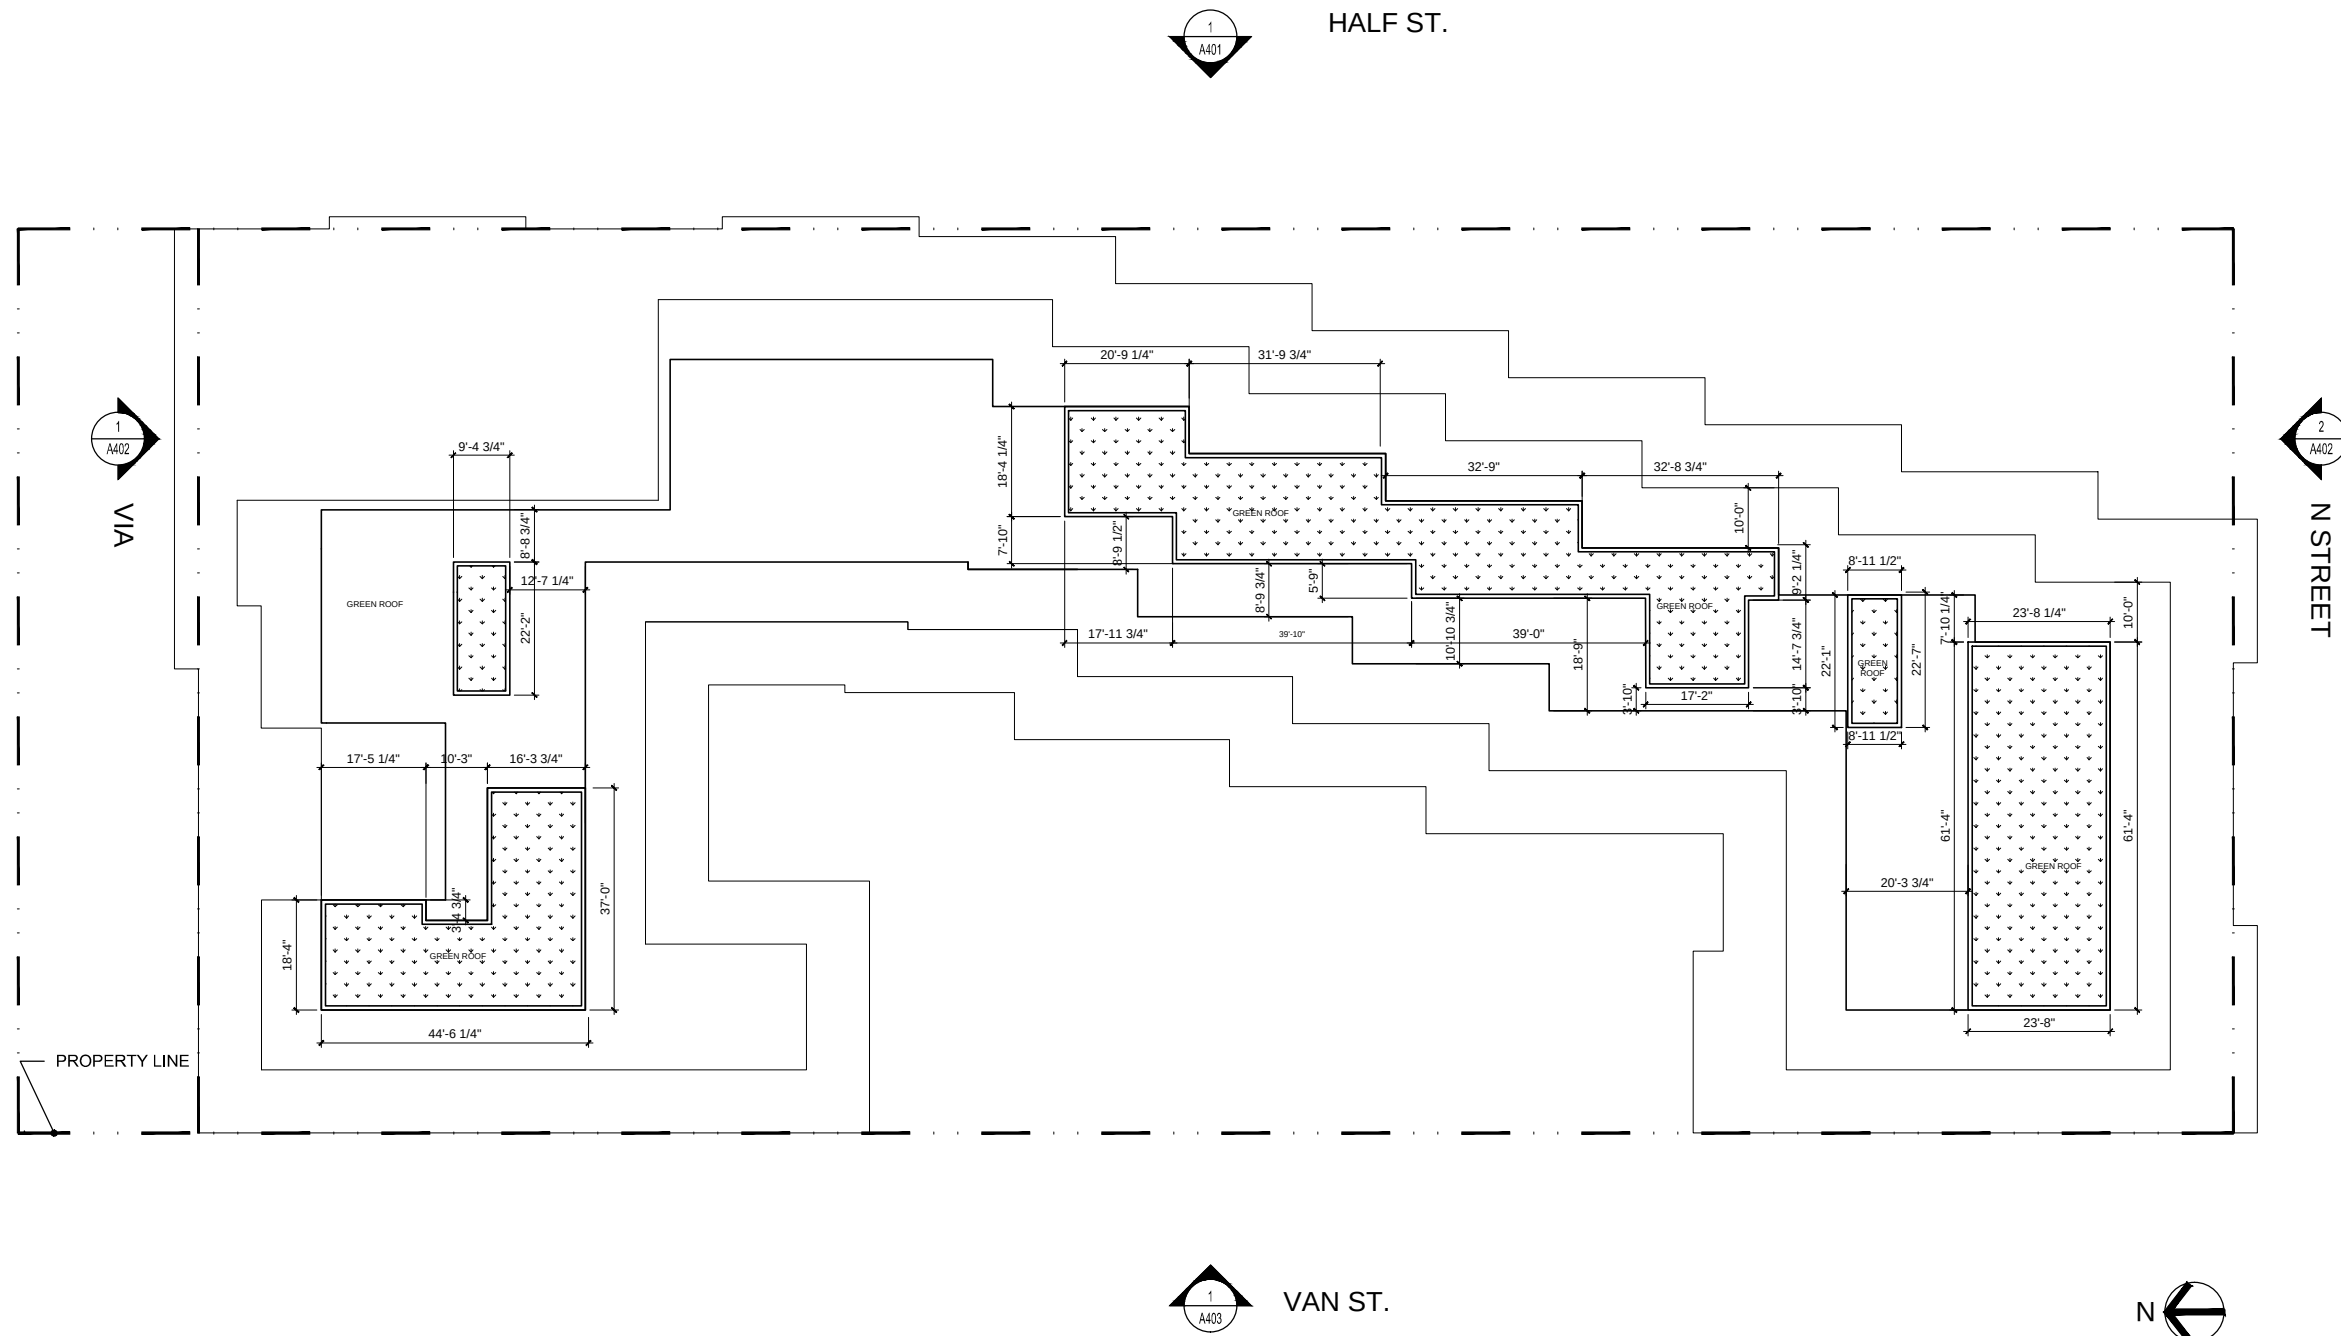

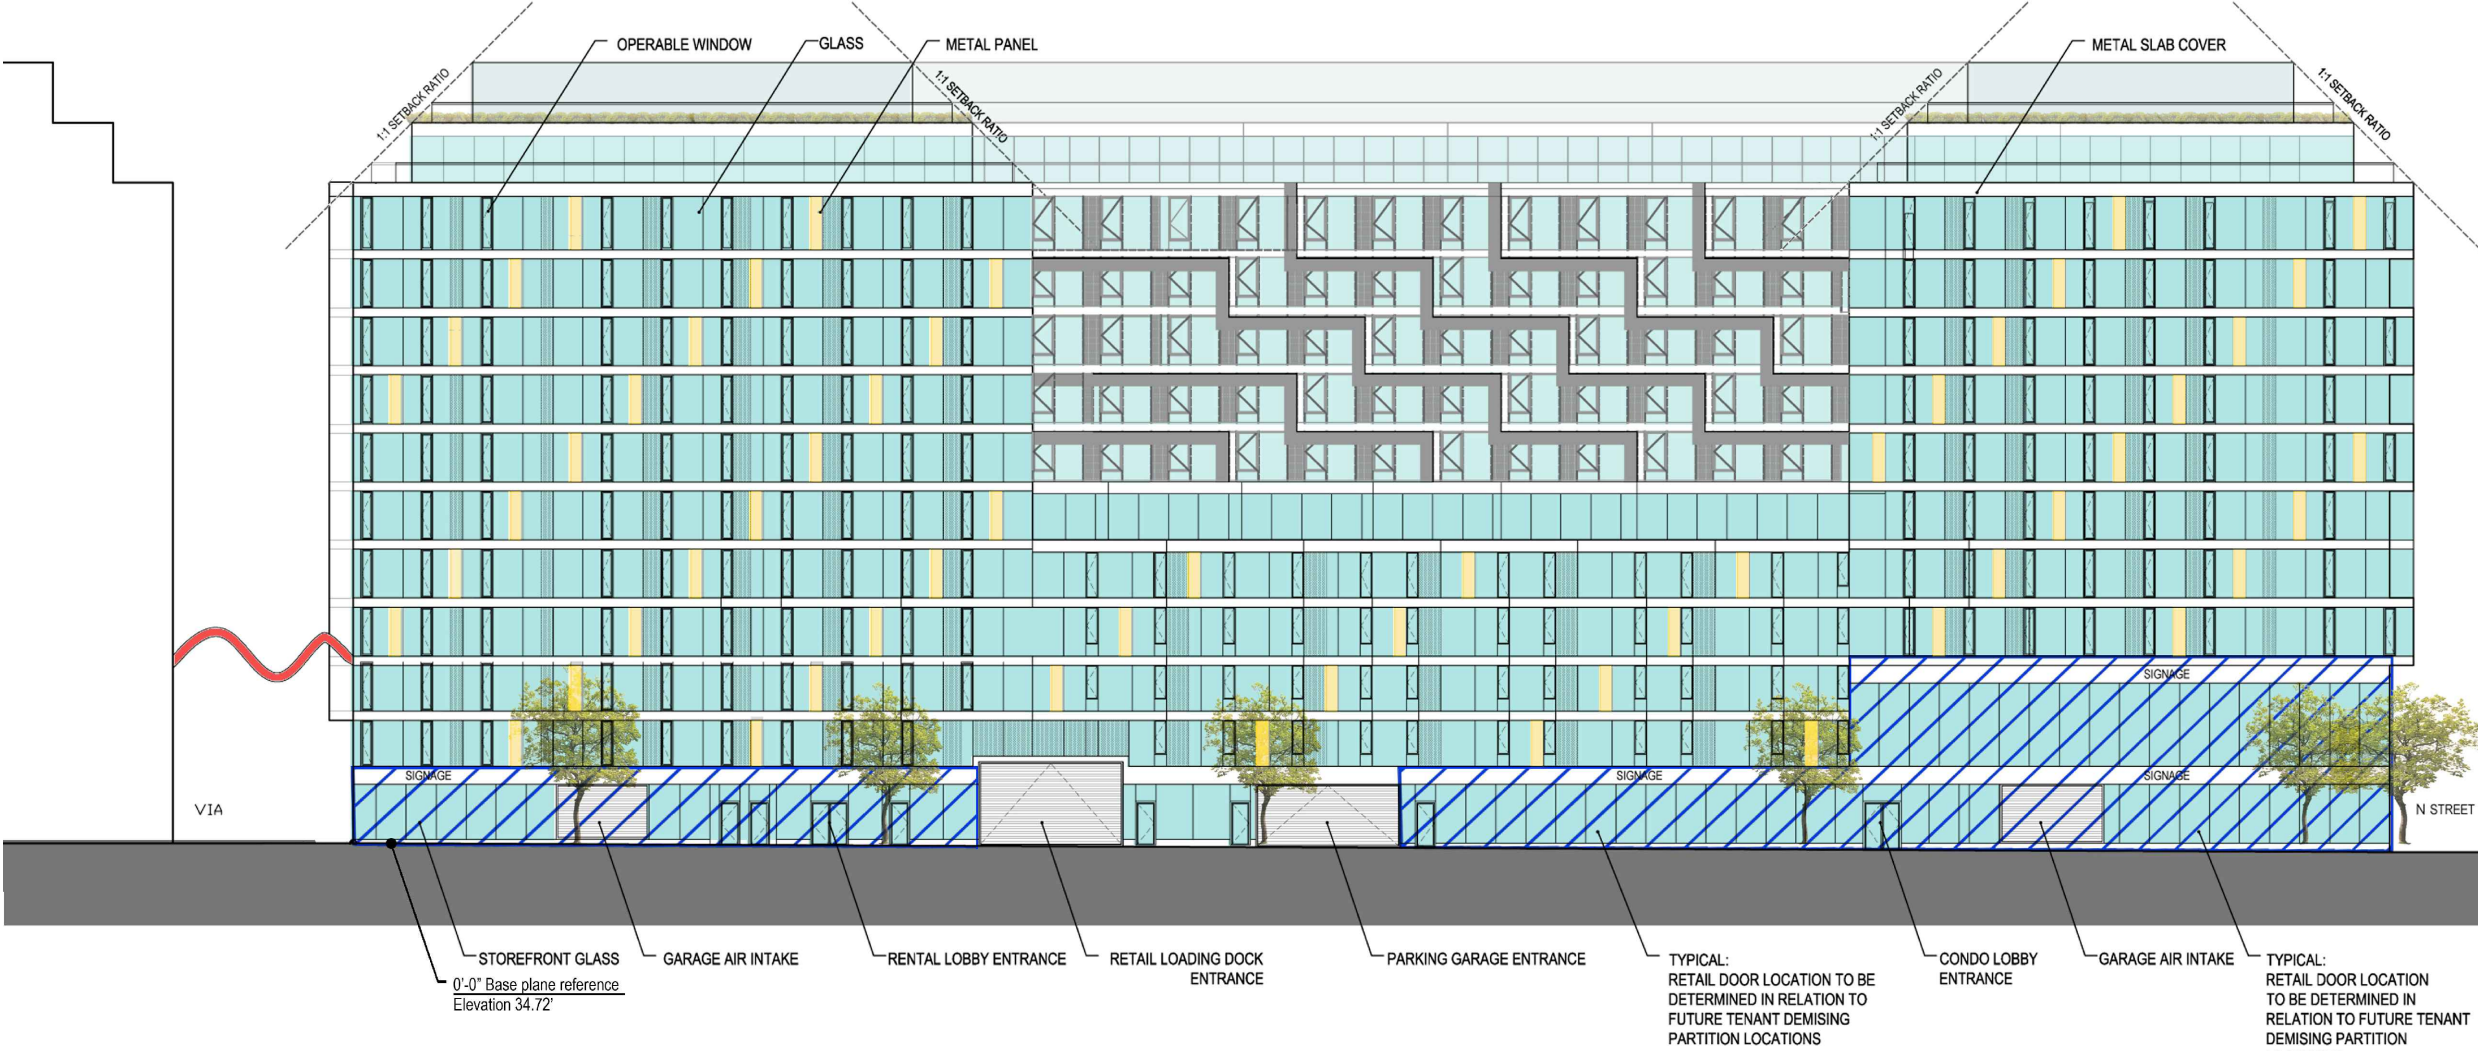

NOTE: Potential signage placement area (including electronic signage) to be designed in accordance with DC Building Code and sign regulations.

NO.	DATE	REVISION
	12/11/15	ZONING COMMISSION PACKAGE
	02/05/16	REVISION ZONING COMMISSION PACKAGE
	03/17/16	POST HEARING SUBMISSION


THE JBG COMPANIES
4445 WILLARD AVENUE, SUITE 400
CHEVY CHASE, MARYLAND 20815
TEL 240.333.3600
www.jbg.com

ERIC COLBERT & ASSOCIATES PC
717 5TH STREET N.W.
WASHINGTON DC 20001
TEL. 202.289.6800 FAX 202.289.6810
info@eca-pc.com
www.eca-pc.com


NEW YORK
250 PARK AVENUE SOUTH
10003 NEW YORK, NY
www.oda-architecture.com

HMWhite
SITE ARCHITECTURE
LANDSCAPE URBANISM
107 GRAND STREET
6TH FLOOR
NEW YORK, NY 10013
P 212.868.9411

FUTURE GREEN STUDIO
LANDSCAPE DESIGN + URBAN ECOLOGY
18 BAY ST
BROOKLYN, NY 11215
TEL. 718.855.8995
www.futuregreenstudio.com

MIXED USE DEVELOPMENT
WEST HALF STREET
REVISED DRAWING : POST HEARING SUBMISSION
CITY OF WASHINGTON DC

VAN STREET ELEVATION

SCALE : 1/32"=1'-0" DWG : **A403**
SHEET NO :

NO.	DATE	REVISION
	12/11/15	ZONING COMMISSION PACKAGE
	02/05/16	REVISION ZONING COMMISSION PACKAGE
	03/17/16	POST HEARING SUBMISSION



THE JBG COMPANIES®

4445 WILLARD AVENUE, SUITE 400
CHEVY CHASE, MARYLAND 20815
TEL 240.333.3600
www.jbg.com

ERIC COLBERT & ASSOCIATES PC

717 5TH STREET N.W.
WASHINGTON DC 20001
TEL. 202.289.6800 FAX 202.289.6810
info@eca-pc.com
www.eca-pc.com



NEW YORK

250 PARK AVENUE SOUTH
10003 NEW YORK, NY
www.oda-architecture.com

HMWhite

SITE ARCHITECTURE
LANDSCAPE URBANISM

107 GRAND STREET
6TH FLOOR
NEW YORK, NY 10013
P 212 .868 .9411

FUTURE GREEN STUDIO

LANDSCAPE DESIGN + URBAN ECOLOGY

18 BAY ST
BROOKLYN, NY 11215
TEL. 718.855.8995
www.futuregreenstudio.com

MIXED USE DEVELOPMENT

WEST HALF STREET

REVISED DRAWING : POST HEARING SUBMISSION

CITY OF WASHINGTON DC





AXONOMETRIC DRAWINGS

SCALE : NTS

DWG :

A412

SHEET NO :

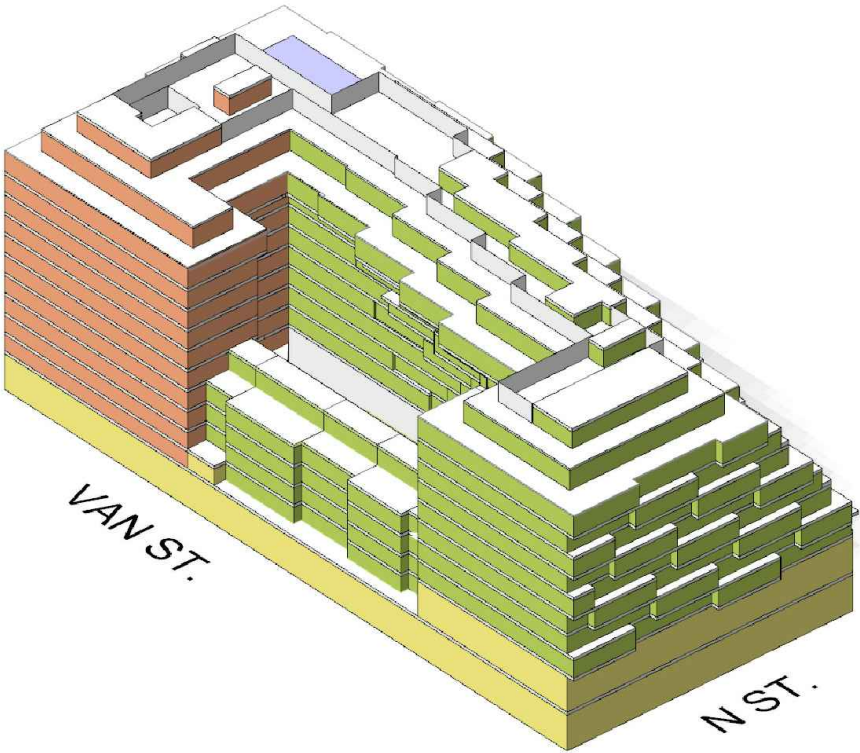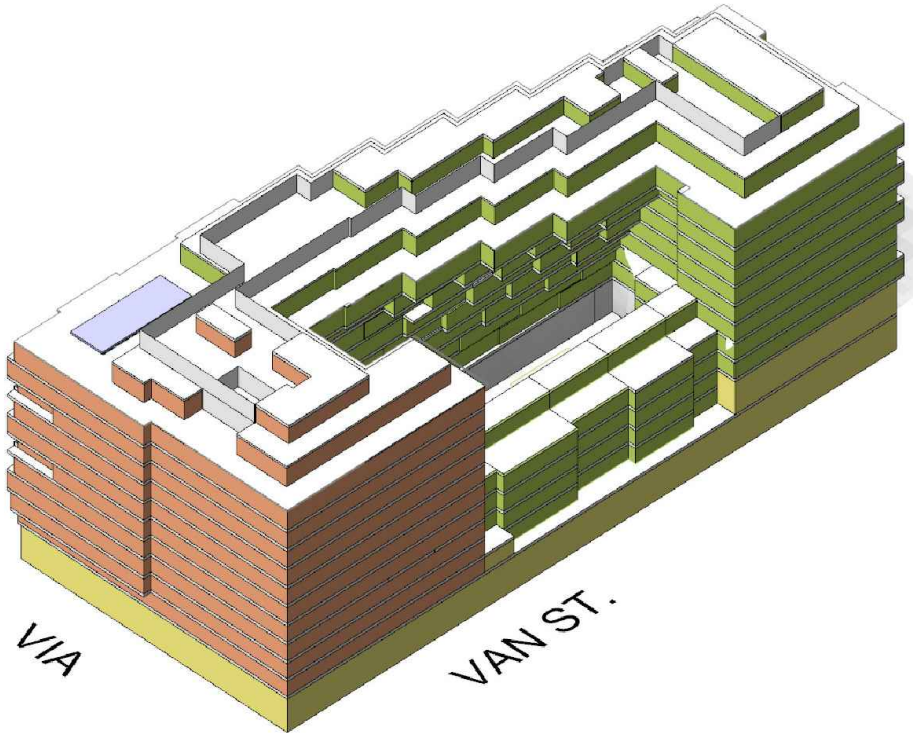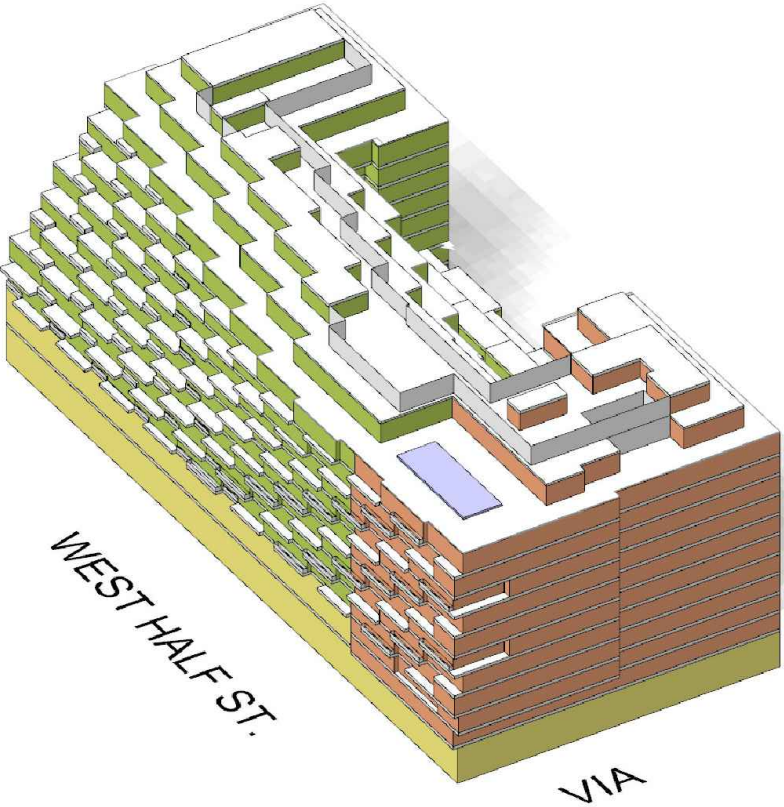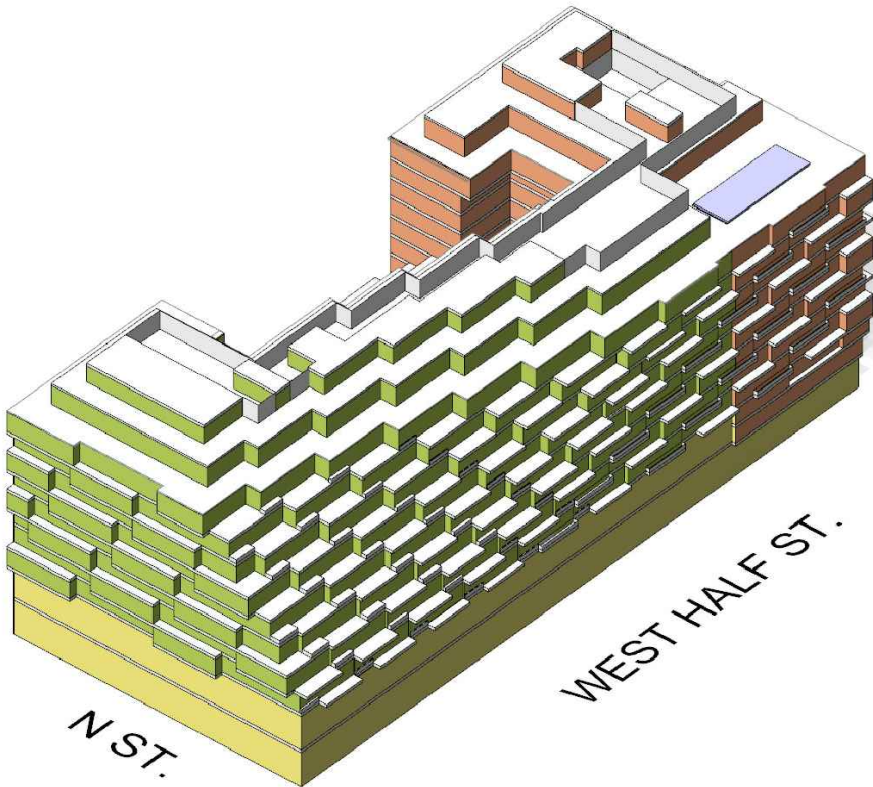



NO.	DATE	REVISION
	12/11/15	ZONING COMMISSION PACKAGE
	02/05/16	REVISION ZONING COMMISSION PACKAGE
	03/17/16	POST HEARING SUBMISSION


THE JBG COMPANIES
4445 WILLARD AVENUE, SUITE 400
CHEVY CHASE, MARYLAND 20815
TEL 240.333.3600
www.jbg.com

ERIC COLBERT & ASSOCIATES PC
717 5TH STREET N.W.
WASHINGTON DC 20001
TEL. 202.289.6800 FAX 202.289.6810
info@eca-pc.com
www.eca-pc.com


NEW YORK
250 PARK AVENUE SOUTH
10003 NEW YORK, NY
www.oda-architecture.com

HMWhite
SITE ARCHITECTURE
LANDSCAPE URBANISM

107 GRAND STREET
6TH FLOOR
NEW YORK, NY 10013
P 212 .868 .9411

FUTURE GREEN STUDIO
LANDSCAPE DESIGN + URBAN ECOLOGY
18 BAY ST
BROOKLYN, NY 11215
TEL. 718.855.8995
www.futuregreenstudio.com

MIXED USE DEVELOPMENT
WEST HALF STREET
REVISED DRAWING : POST HEARING SUBMISSION
CITY OF WASHINGTON DC

RENDERING

SCALE : NTS

DWG :

A414

SHEET NO :

REFER TO COLOR PHYSICAL SAMPLES FOR FINAL COLOR SELECTION



NO.	DATE	REVISION
	12/11/15	ZONING COMMISSION PACKAGE
	02/05/16	REVISION ZONING COMMISSION PACKAGE
	03/17/16	POST HEARING SUBMISSION


THE JBG COMPANIES®
4445 WILLARD AVENUE, SUITE 400
CHEVY CHASE, MARYLAND 20815
TEL 240.333.3600
www.jbg.com

ERIC COLBERT & ASSOCIATES PC
717 5TH STREET N.W.
WASHINGTON DC 20001
TEL. 202.289.6800 FAX 202.289.6810
info@eca-pc.com
www.eca-pc.com


NEW YORK
250 PARK AVENUE SOUTH
10003 NEW YORK, NY
www.oda-architecture.com

HMWhite
SITE ARCHITECTURE
LANDSCAPE URBANISM

107 GRAND STREET
6TH FLOOR
NEW YORK, NY 10013
P 212 .868 .9411

FUTURE GREEN STUDIO
LANDSCAPE DESIGN + URBAN ECOLOGY
18 BAY ST
BROOKLYN, NY 11215
TEL. 718.855.8995
www.futuregreenstudio.com

MIXED USE DEVELOPMENT
WEST HALF STREET
REVISED DRAWING : POST HEARING SUBMISSION
CITY OF WASHINGTON DC

RENDERING


SCALE : NTS

DWG :

A415

SHEET NO :

REFER TO COLOR PHYSICAL SAMPLES FOR FINAL COLOR SELECTION

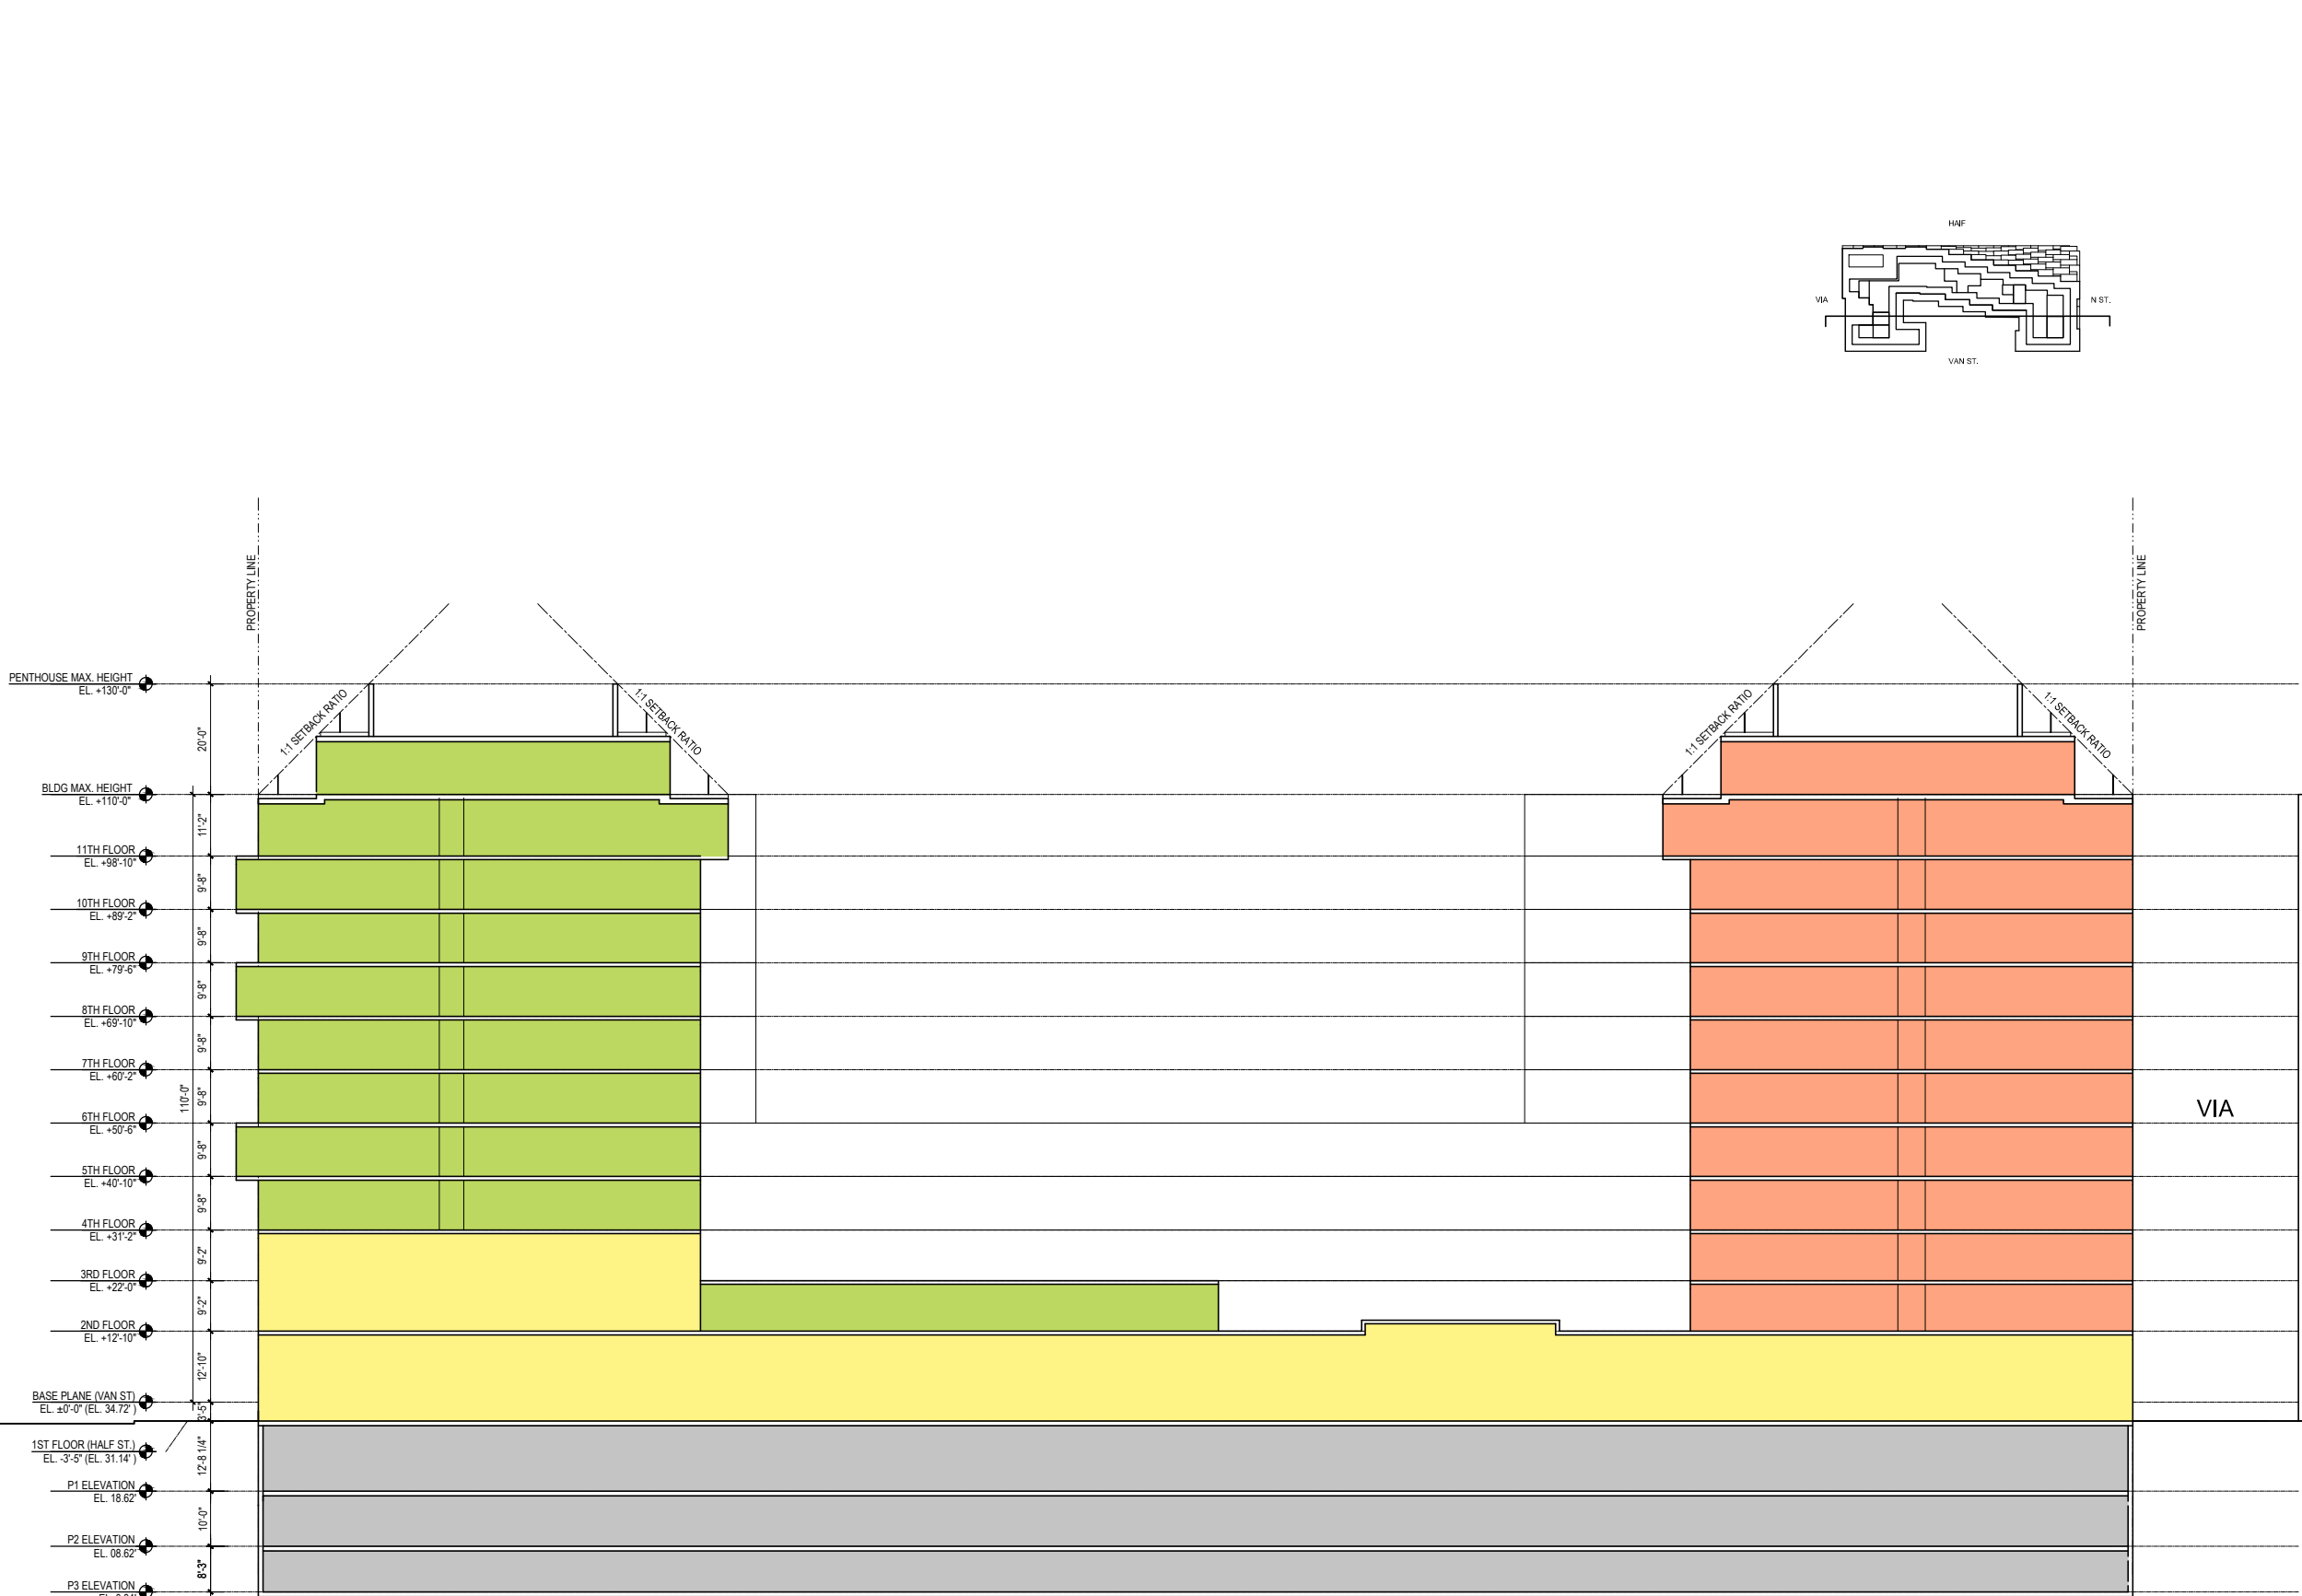

NO.	DATE	REVISION
	12/11/15	ZONING COMMISSION PACKAGE
	02/05/16	REVISION ZONING COMMISSION PACKAGE
	03/17/16	POST HEARING SUBMISSION



THE JBG COMPANIES
4445 WILLARD AVENUE, SUITE 400
CHEVY CHASE, MARYLAND 20815
TEL 240.333.3600
www.jbg.com

ERIC COLBERT & ASSOCIATES PC
717 5TH STREET N.W.
WASHINGTON DC 20001
TEL. 202.289.6800 FAX 202.289.6810
info@eca-pc.com
www.eca-pc.com



NEW YORK
250 PARK AVENUE SOUTH
10003 NEW YORK, NY
www.oda-architecture.com

HMWhite
SITE ARCHITECTURE
LANDSCAPE URBANISM

107 GRAND STREET
6TH FLOOR
NEW YORK, NY 10013
P 212.868.9411

FUTURE GREEN STUDIO
LANDSCAPE DESIGN + URBAN ECOLOGY
18 BAY ST
BROOKLYN, NY 11215
TEL. 718.855.8995
www.futuregreenstudio.com

MIXED USE DEVELOPMENT

WEST HALF STREET
REVISED DRAWING : POST HEARING SUBMISSION


CITY OF WASHINGTON DC

SECTIONS

SCALE : 1/32"=1'-0"

DWG : **A501**

SHEET NO :

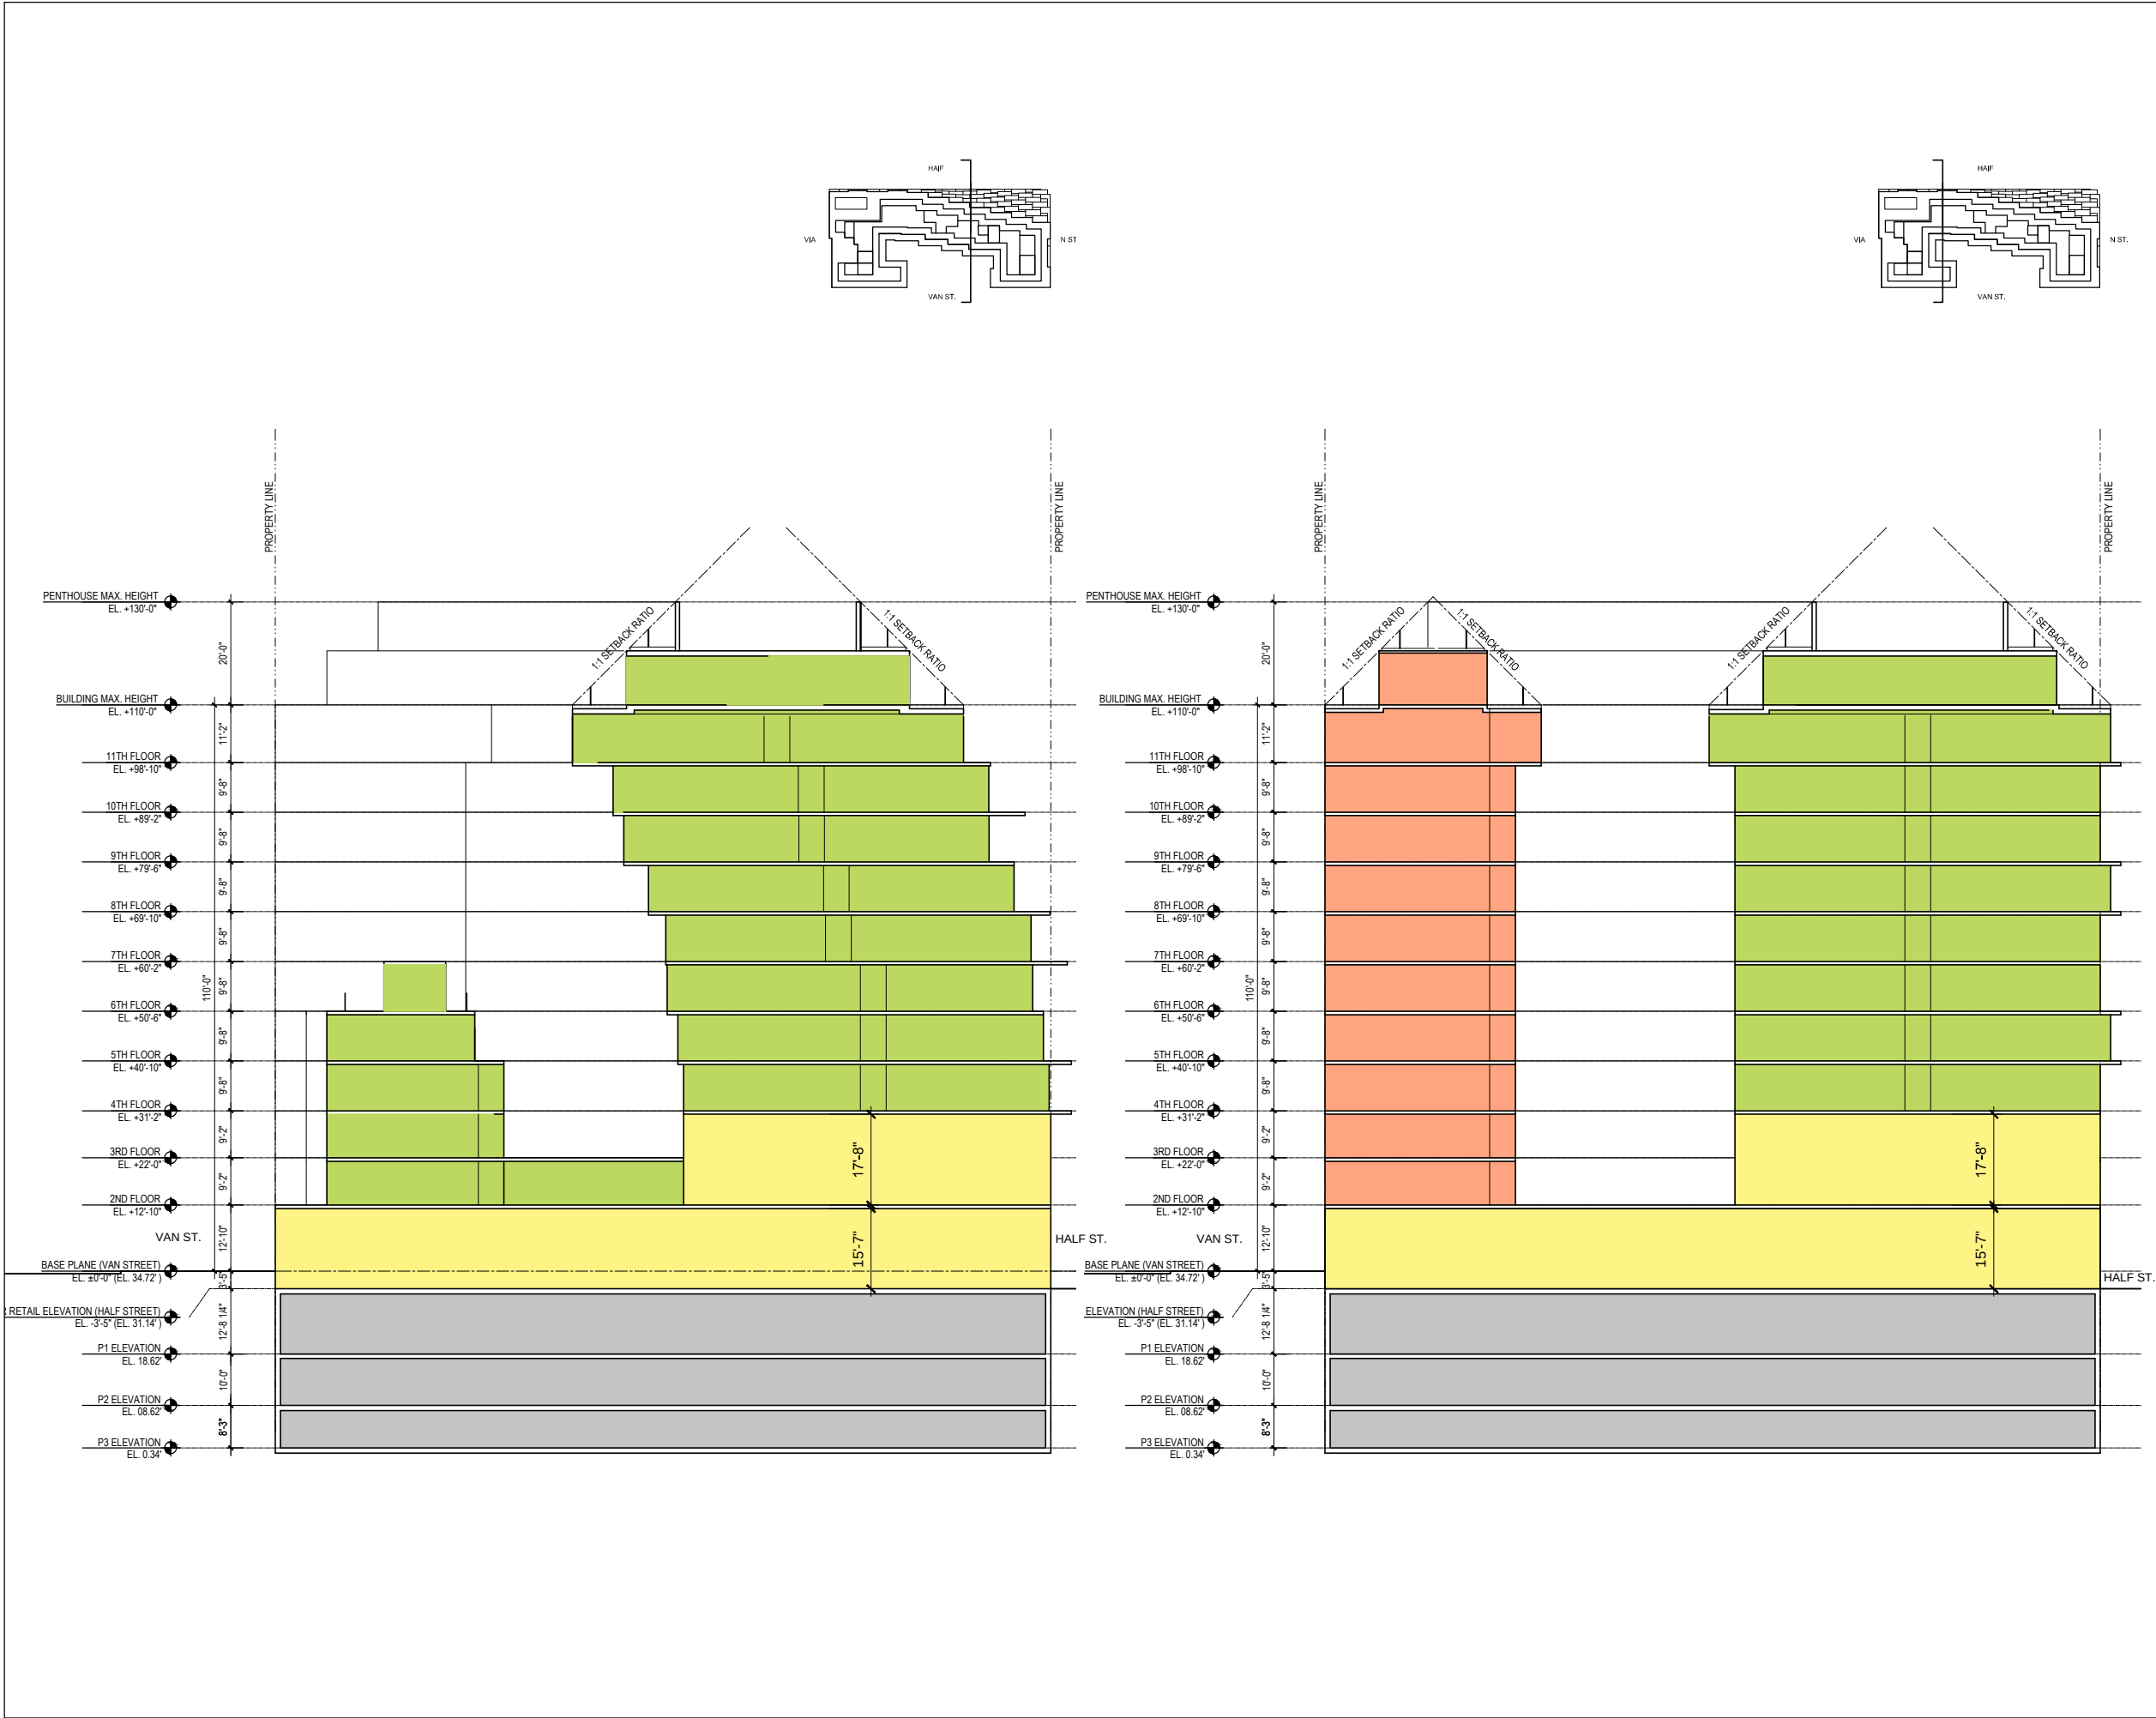

NO.	DATE	REVISION
	12/11/15	ZONING COMMISSION PACKAGE
	02/05/16	REVISION ZONING COMMISSION PACKAGE
	03/17/16	POST HEARING SUBMISSION

THE JBG COMPANIES
4445 WILLARD AVENUE, SUITE 400
CHEVY CHASE, MARYLAND 20815
TEL 240.333.3600
www.jbg.com

ERIC COLBERT & ASSOCIATES PC
717 5TH STREET N.W.
WASHINGTON DC 20001
TEL. 202.289.6800 FAX 202.289.6810
info@eca-pc.com
www.eca-pc.com

NEW YORK
250 PARK AVENUE SOUTH
10003 NEW YORK, NY
www.oda-architecture.com

HMWhite
SITE ARCHITECTURE
LANDSCAPE URBANISM
107 GRAND STREET
6TH FLOOR
NEW YORK, NY 10013
P 212.868.9411


FUTURE GREEN STUDIO
LANDSCAPE DESIGN + URBAN ECOLOGY
18 BAY ST
BROOKLYN, NY 11215
TEL. 718.855.8995
www.futuregreenstudio.com

MIXED USE DEVELOPMENT
WEST HALF STREET
REVISED DRAWING : POST HEARING SUBMISSION
CITY OF WASHINGTON DC

SECTIONS

SCALE : 1/32"=1'-0" DWG : **A502**

SHEET NO :

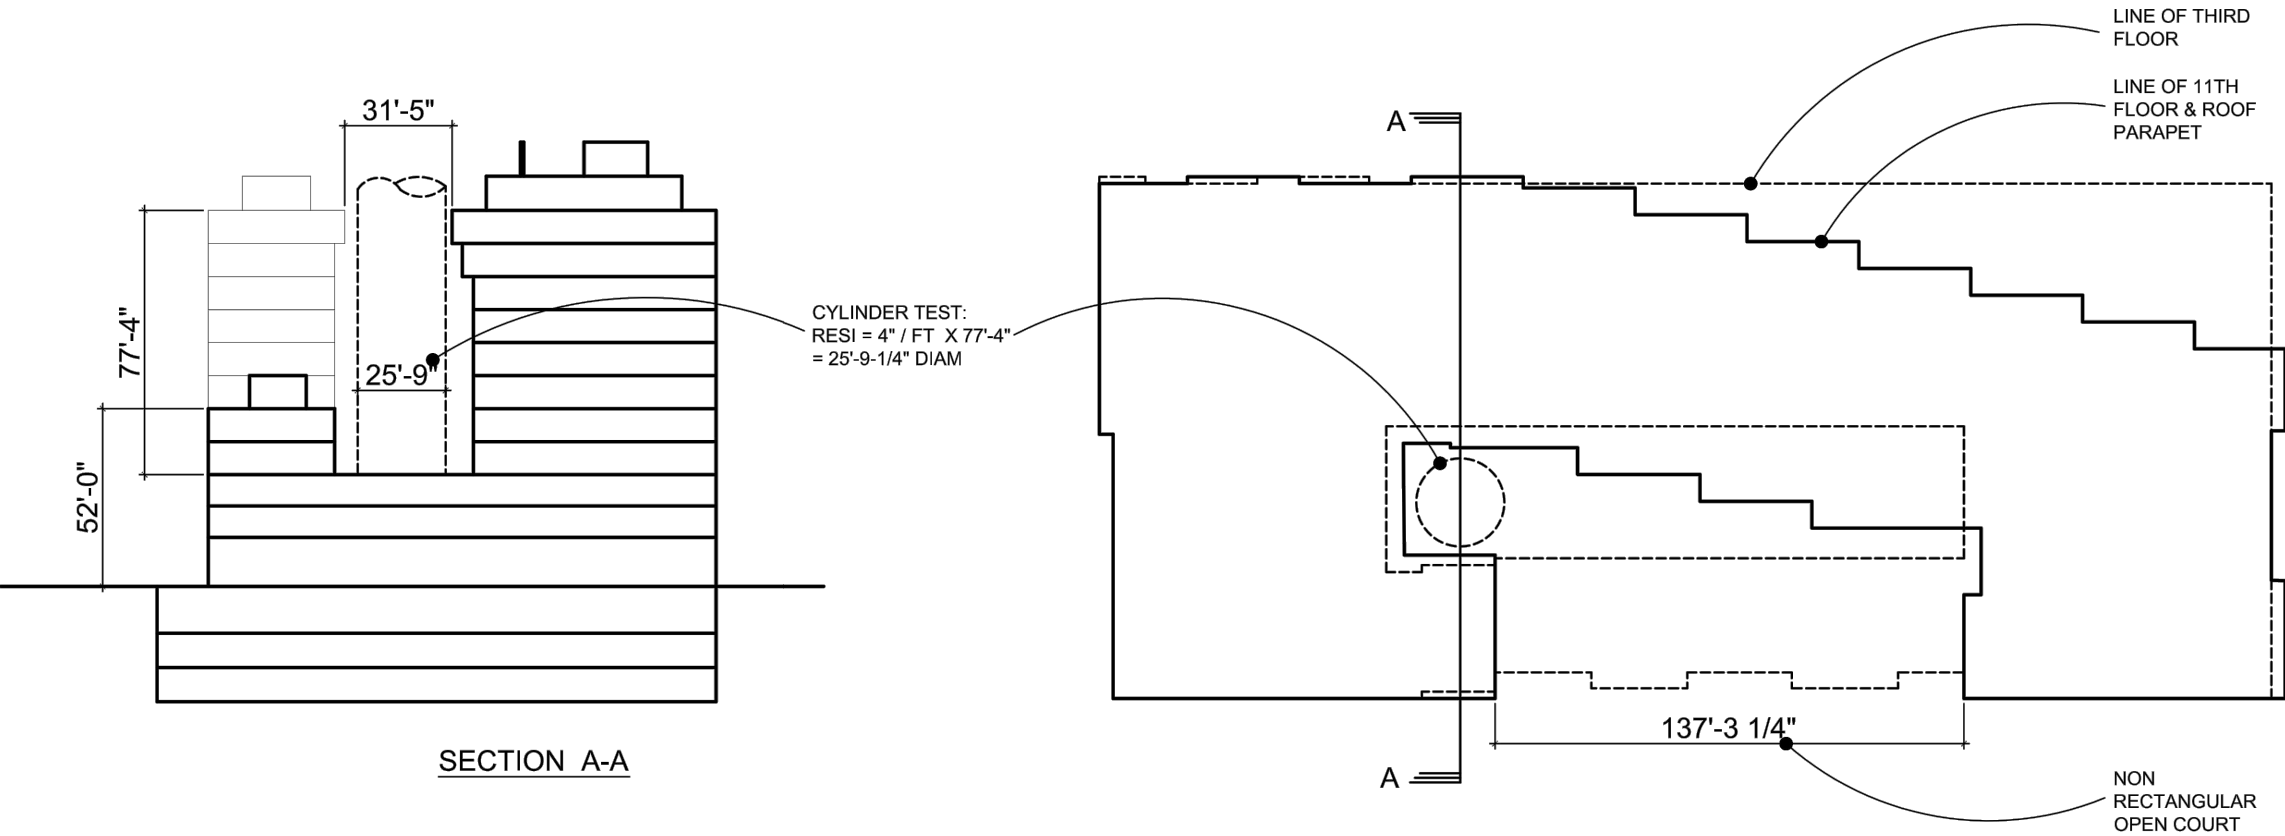

SECTION A-A

NO.	DATE	REVISION
	12/11/15	ZONING COMMISSION PACKAGE
	02/05/16	REVISION ZONING COMMISSION PACKAGE
	03/17/16	POST HEARING SUBMISSION



THE JBG COMPANIES®
4445 WILLARD AVENUE, SUITE 400
CHEVY CHASE, MARYLAND 20815
TEL 240.333.3600
www.jbg.com

ERIC COLBERT & ASSOCIATES PC
717 5TH STREET N.W.
WASHINGTON DC 20001
TEL. 202.289.6800 FAX 202.289.6810
info@eca-pc.com
www.eca-pc.com



NEW YORK
250 PARK AVENUE SOUTH
10003 NEW YORK, NY
www.oda-architecture.com

HMWhite
SITE ARCHITECTURE
LANDSCAPE URBANISM

107 GRAND STREET
4TH FLOOR
NEW YORK, NY 10013
P 212.868.9411

FUTURE GREEN STUDIO
LANDSCAPE DESIGN + URBAN ECOLOGY
18 BAY ST
BROOKLYN, NY 11215
TEL. 718.855.8995
www.futuregreenstudio.com

MIXED USE DEVELOPMENT

WEST HALF STREET
REVISED DRAWING : POST HEARING SUBMISSION

CITY OF WASHINGTON DC

COURTYARD DIAGRAM

SCALE : NTS DWG : **A505**

SHEET NO :