


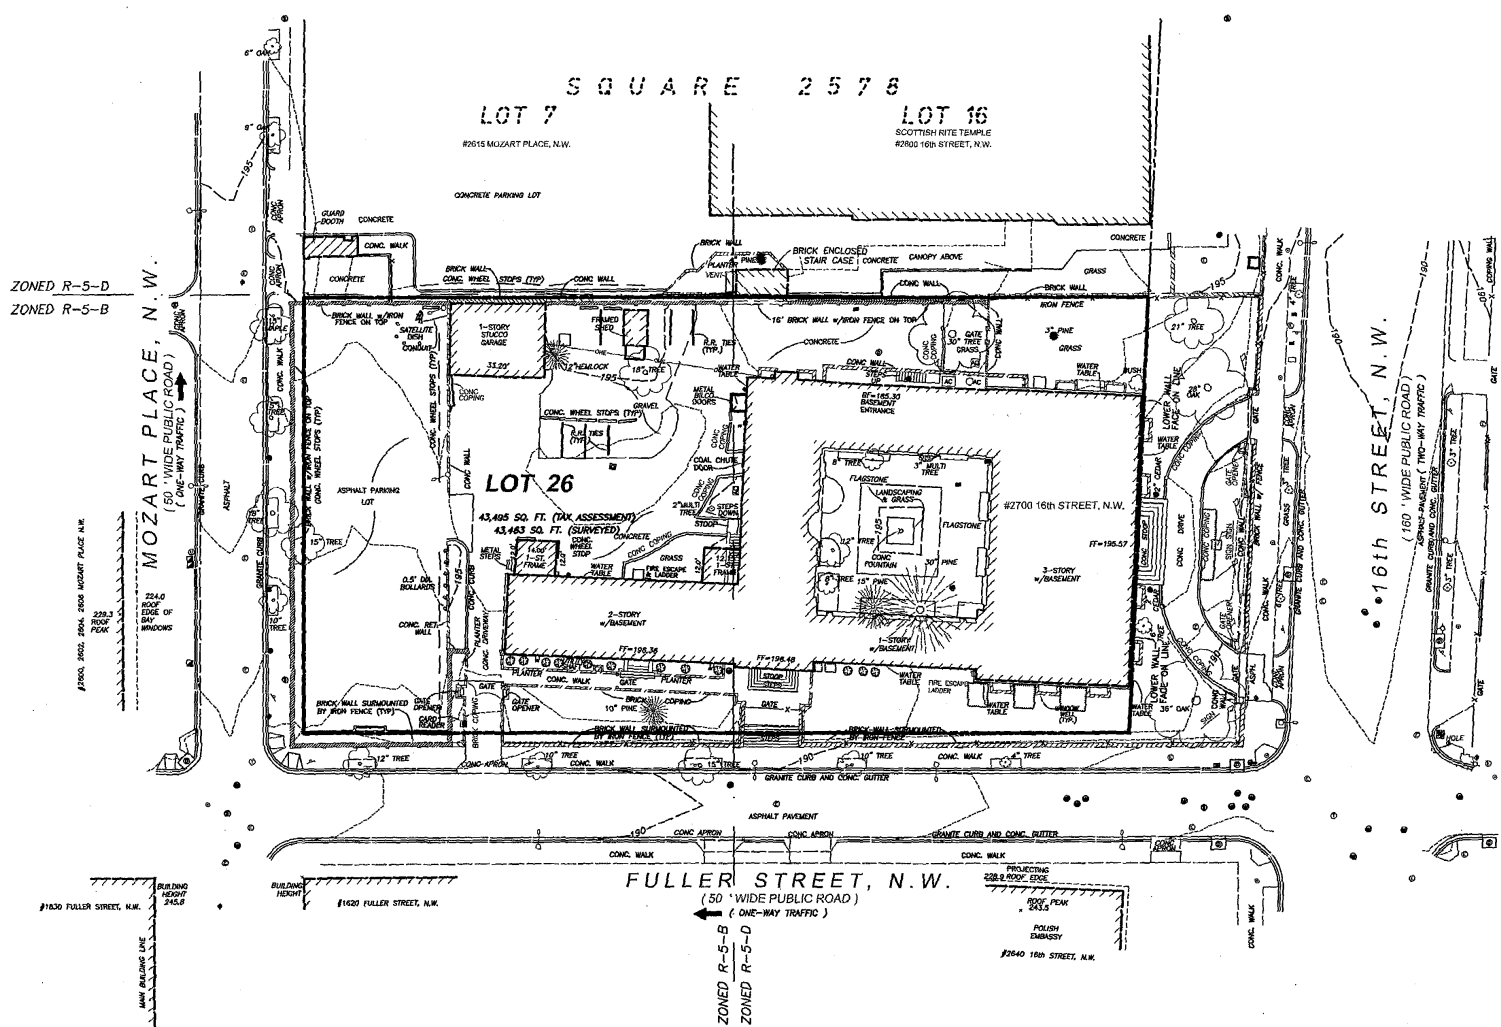

EXISTING CONDITIONS PLAN



2112 ward court, nw
washington, dc 20037-1209
(202) 659-0600
www.troutdesign.com



A. MORTON THOMAS AND ASSOCIATES, INC.
CONSULTING ENGINEERS
12750 TWINBROOK PARKWAY ROCKVILLE, MD 20852
(301) 881-2545 FAX: (301) 881-0814
EMAIL: AMT1@AMTENGINEERING.COM


IL PALAZZO
2700 16th street, nw washington dc, 20010
POTOMAC CONSTRUCTION
VALOR DEVELOPMENT

DATE	1" = 40'
SCALE	C-1
DATE	02/04/11

The drawings, plans, notes, specifications and/or details contained on this document (the drawings) are the creation and sole property of Trout, Inc. (the creator). No reproduction, use of the drawings or other intellectual content is authorized without expressed written consent of the creator.




IL PALAZZO
2700 16th street, nw washington dc, 20010
POTOMAC CONSTRUCTION
VALOR DEVELOPMENT

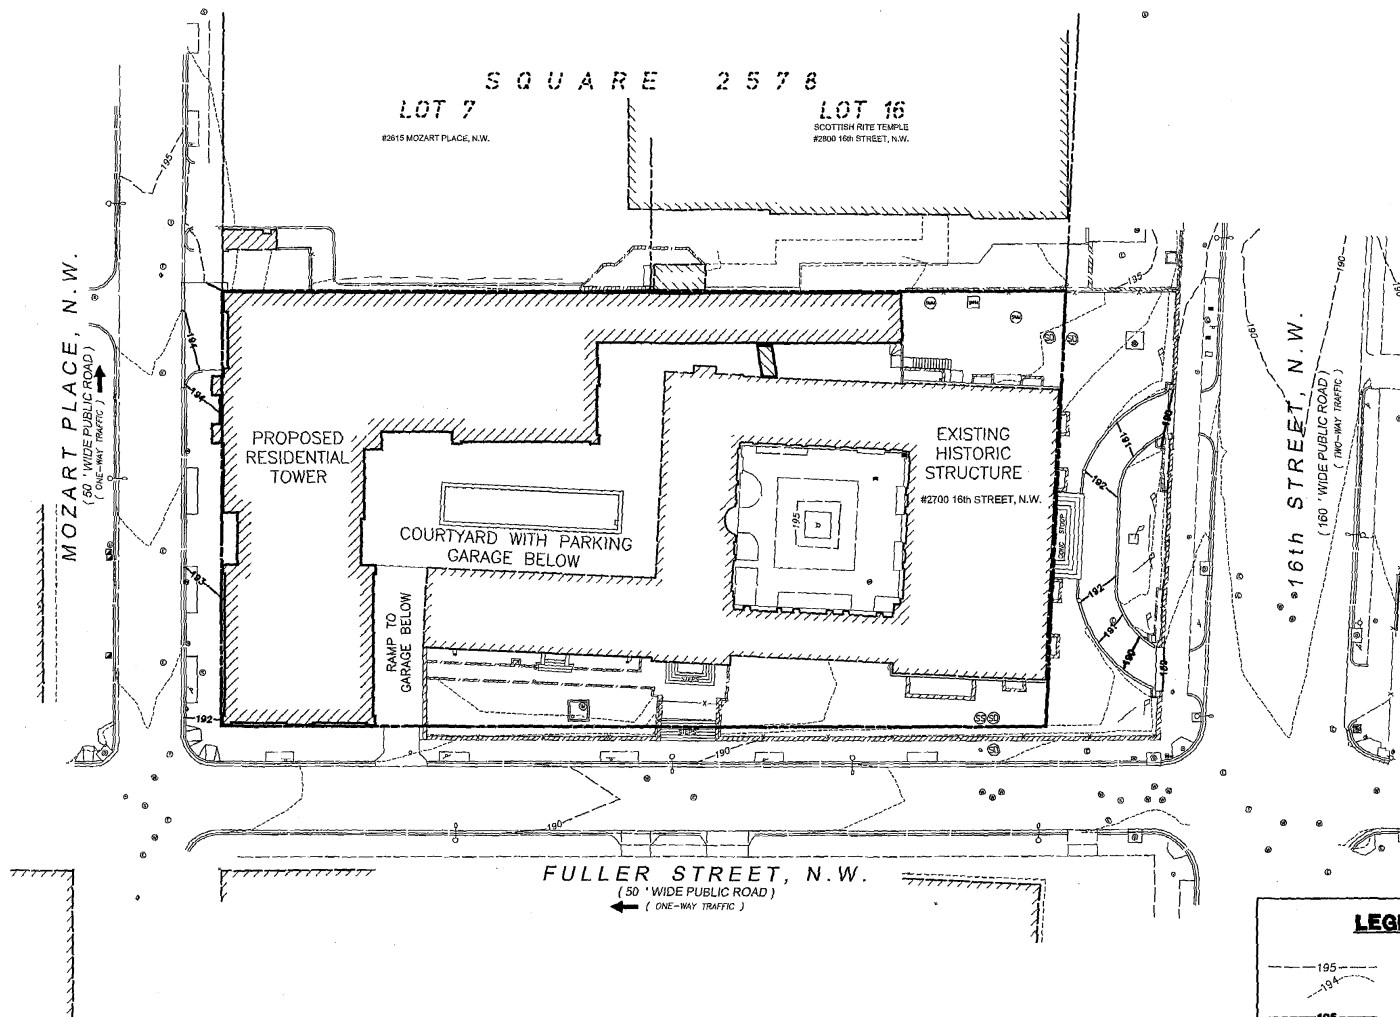

GRADING PLAN

LEGEND

 

1" = 40'

C-3

02/04/11




2112 Ward Court, NW
Washington, DC 20037-1209
(202) 659-0600
www.troutdesign.com



A. MORTON THOMAS AND ASSOCIATES, INC.
CONSULTING ENGINEERS
12750 TWINBROOK PARKWAY ROCKVILLE, MD 20852
(301) 881-2545 FAX: (301) 881-0814
EMAIL: AMT@AMTENGINEERING.COM

IL PALAZZO
2700 16th Street, NW Washington DC, 20010
POTOMAC CONSTRUCTION
VALOR DEVELOPMENT

The drawings, plans, lines, specifications and/or details contained on this drawing are the creation and sole property of Trout, Inc. (the creator). No reproduction, use of the drawings or their intellectual content is authorized without expressed written consent of the creator.

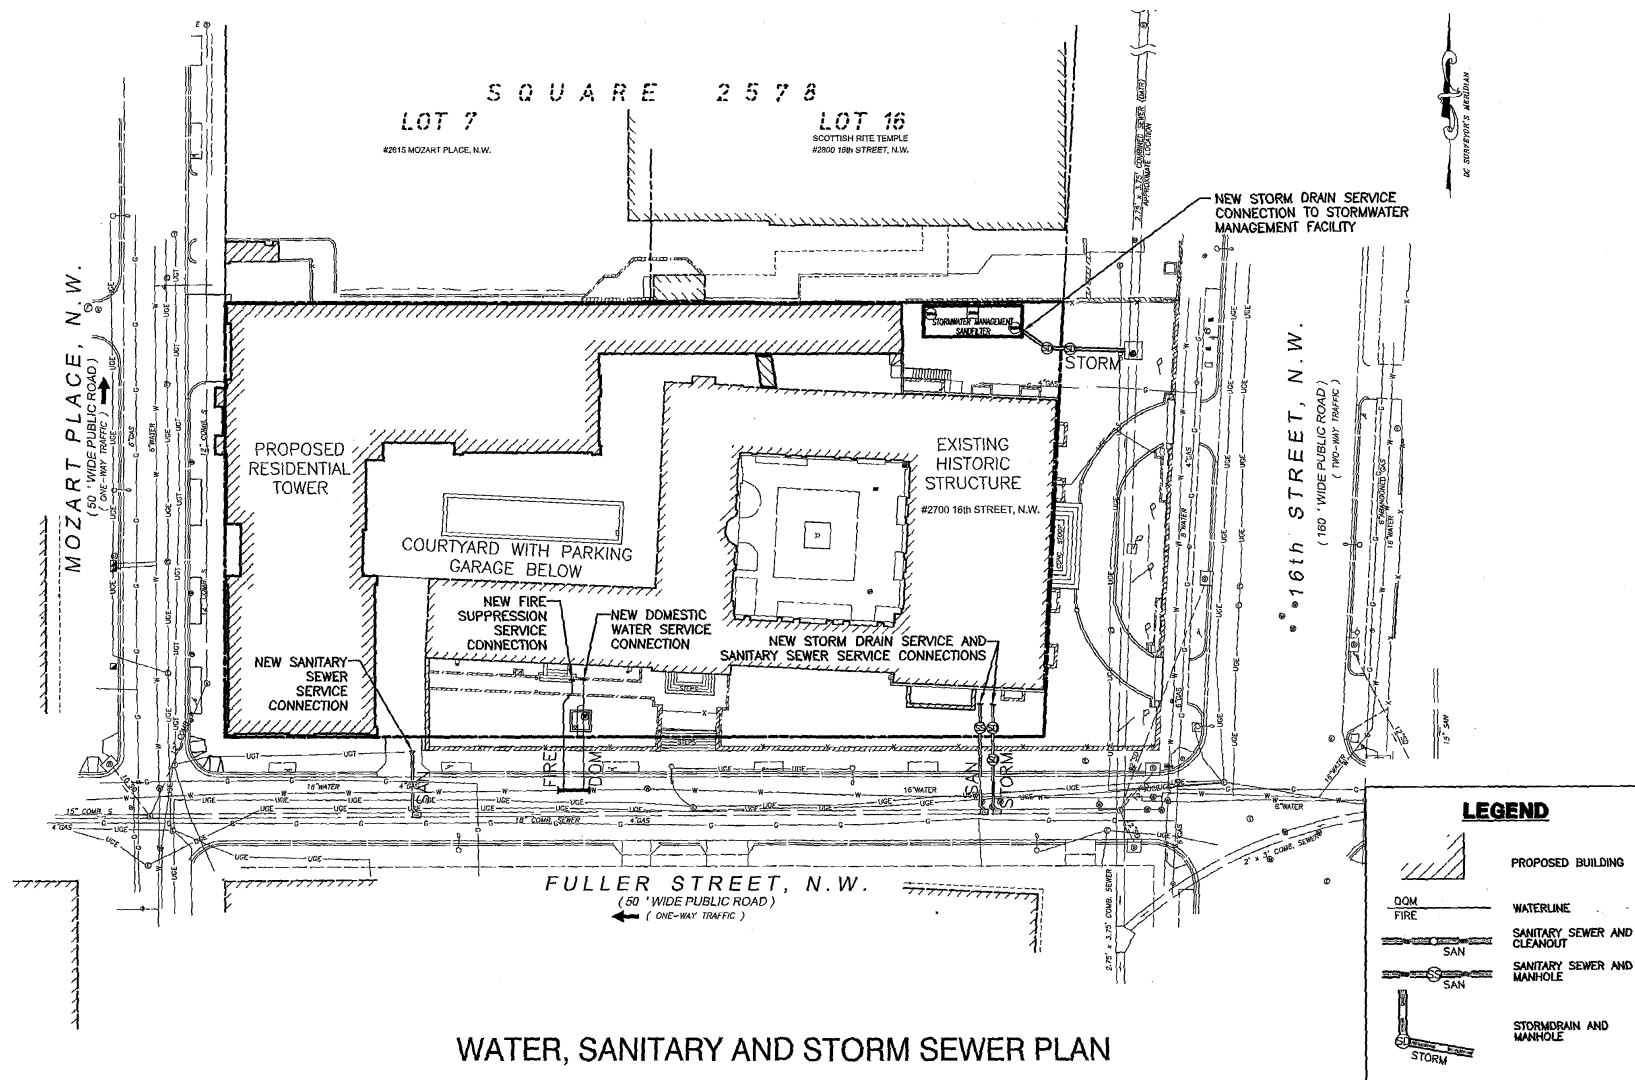

WATER, SANITARY AND STORM SEWER PLAN



2112 ward court, nw
washington, dc 20037-1209
(202) 659-0600
www.troutdesign.com




A. MORTON THOMAS AND ASSOCIATES, INC.
CONSULTING ENGINEERS
12750 TWINBROOK PARKWAY ROCKVILLE, MD 20852
(301) 881-2545 FAX: (301) 881-0814
EMAIL: AMT@AMTENGINEERING.COM

IL PALAZZO
2700 16th street, nw washington dc, 20010
POTOMAC CONSTRUCTION
VALOR DEVELOPMENT

02/04/11

STORMWATER MANAGEMENT NARRATIVE

THE IL PALAZZO PROJECT IS LOCATED IN A COMBINED SERVICE AREA. STORMWATER MANAGEMENT QUALITY AND QUANTITY CONTROL TREATMENT REQUIREMENTS WILL BE MET BY DIRECTING ROOF DRAINAGE FROM THE EXISTING AND PROPOSED BUILDINGS TO A CONCRETE CHAMBERED SANDFILTER STORMWATER MANAGEMENT FACILITY. EFFLUENT FROM THE SANDFILTER STORMWATER MANAGEMENT FACILITY WILL BE DIRECTED VIA AN UNDERGROUND PIPE SYSTEM TO AN EXISTING DC WATER OWNED AND MAINTAINED COMBINED STORM AND SANITARY SEWER SYSTEM LOCATED IN 16th STREET.

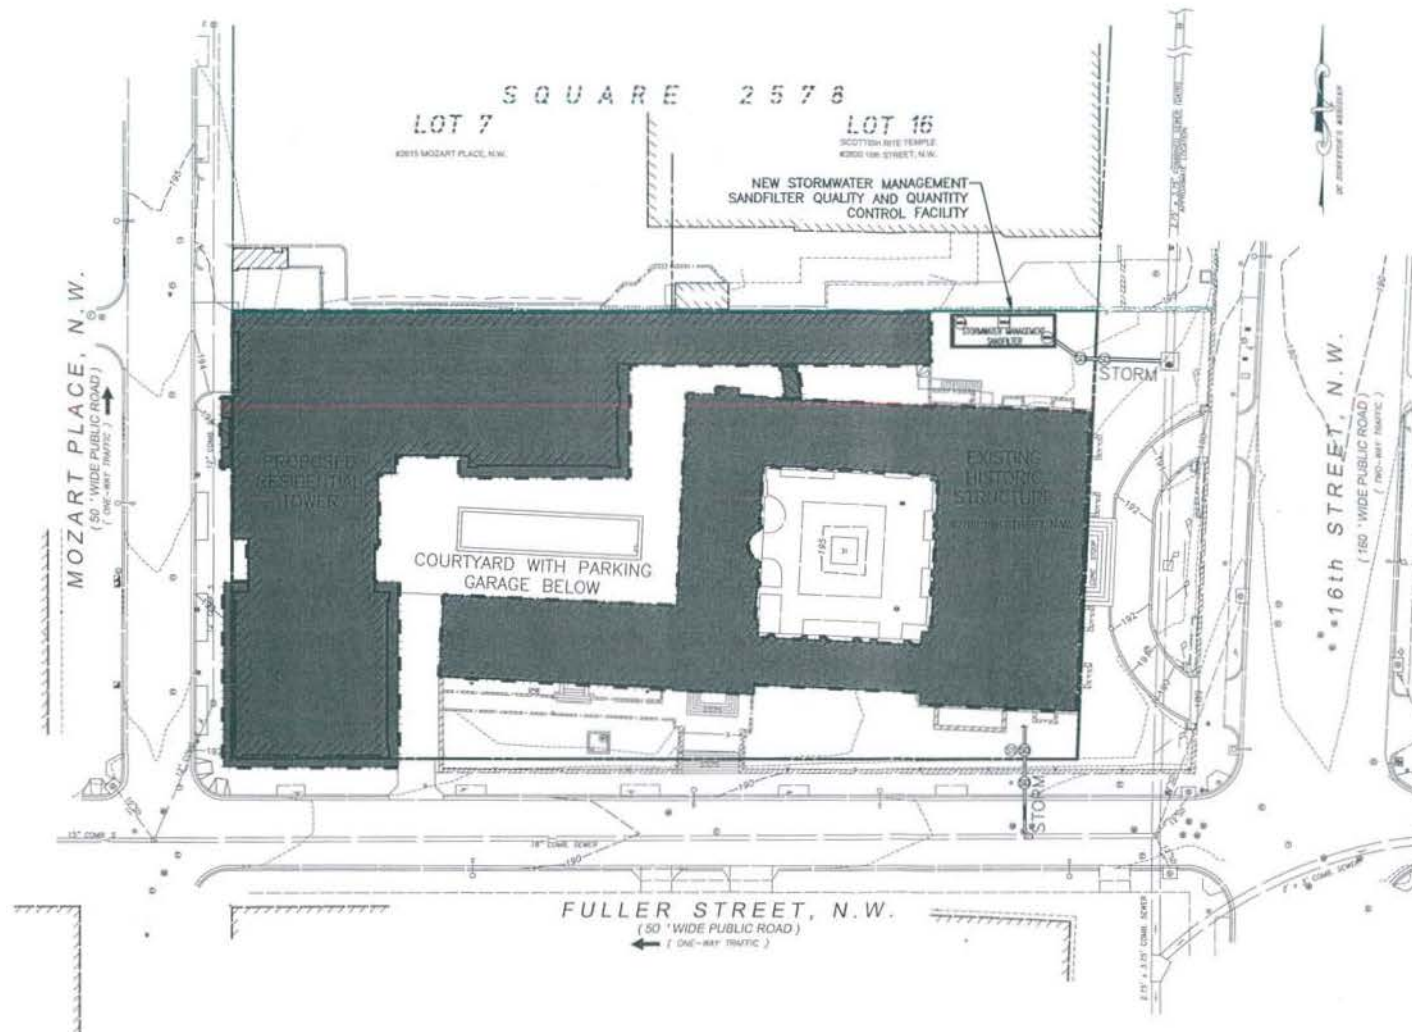

STORMWATER CONCEPT PLAN

LEGEND	
	DRAINAGE AREA TO SWM FACILITY
1" = 40' IL PALAZZO 2700 16th street, n.w. washington dc, 20010 POTOMAC CONSTRUCTION VALOR DEVELOPMENT C-5 02/04/11	




2112 ward court, n.w.
washington, dc 20037-1209
(202) 659-0600
www.troutdesign.com



A. MORTON THOMAS AND ASSOCIATES, INC.
CONSULTING ENGINEERS
12750 TWINBROOK PARKWAY ROCKVILLE, MD 20852
(301) 881-2545 FAX (301) 881-0814
EMAIL: AMT1@AMTENGINEERING.COM

This drawing, plan, and specifications are the property of Trout Design Studio, Inc. (the "Trout"). No reproduction, use, or disclosure of this drawing or plan is permitted without the written consent of the Trout.

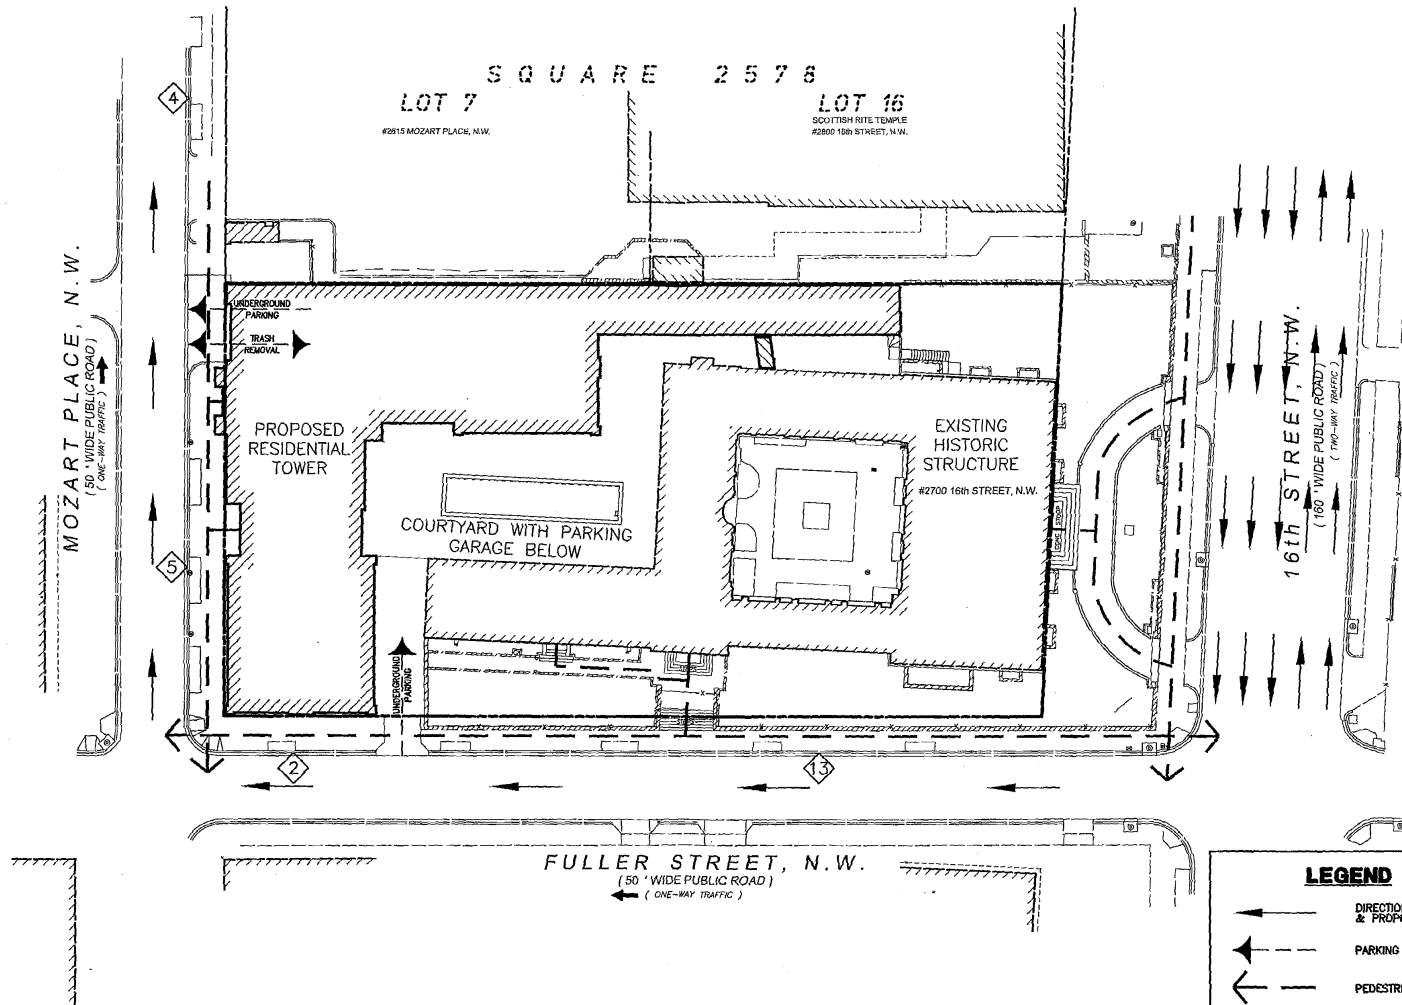

CIRCULATION PLAN

LEGEND

- DIRECTION OF EXISTING & PROPOSED TRAFFIC FLOW
- PARKING ACCESS & EGRESS
- PEDESTRIAN CIRCULATION
- NUMBER OF STREET PARKING SPACES (LIKELY)



2112 ward court, nw
 washington, dc 20037-1209
 (202) 659-0600
 www.troutdesign.com



A. MORTON THOMAS AND ASSOCIATES, INC.
 CONSULTING ENGINEERS
 12750 TWINBROOK PARKWAY ROCKVILLE, MD 20852
 (301) 881-2545 FAX: (301) 881-0814
 EMAIL: AMT1@AMTENGINEERING.COM


IL PALAZZO
 2700 16th street, nw washington dc, 20010
 POTOMAC CONSTRUCTION
 VALOR DEVELOPMENT

1" = 40'

C-7

02/04/11

This drawing, plan, times specifications and/or details contained on this document (the drawings) are the creation and sole property of Trout, Inc. (the creator). No reproduction, use of the drawings or their technical content is authorized without expressed written consent of the creator.

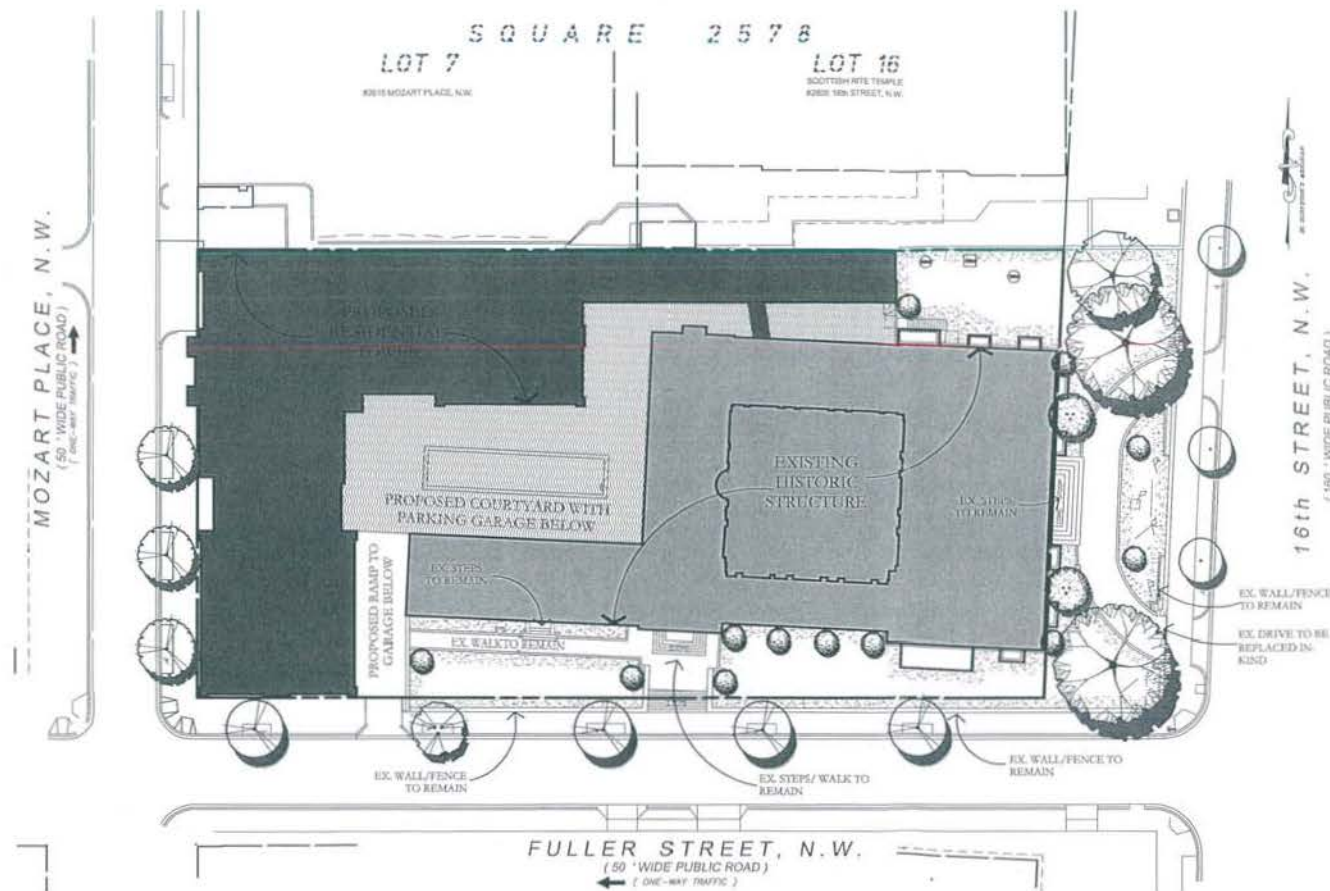

PLANT SCHEDULE

TREES	QTY	BOTANICAL NAME
	4	EXISTING GINKGO TO REMAIN
	2	EXISTING OAK TO REMAIN
	1	EXISTING TREE TO REMAIN
	2	EXISTING TREE TO REMAIN
	3	EXISTING STREET TREE TO REMAIN
	12	NEW INDIVIDUAL PLANTING
	3	PROPOSED RED MAPLE
	1	PROPOSED GINKGO MALE CULTIVAR ONLY
PLANTING AREA	QTY	BOTANICAL NAME / COMMON NAME
	2,850	PLANTING AREA

LANDSCAPE PLAN



2112 ward court, nw
washington, dc 20037-1209
(202) 659-0600
www.troutdesign.com



A. MORTON THOMAS AND ASSOCIATES, INC.
CONSULTING ENGINEERS
12750 TWINBROOK PARKWAY ROCKVILLE, MD 20852
(301) 881-2545 FAX (301) 881-4814
EMAIL: AMT1@AMTENGINEERING.COM

IL PALAZZO
2700 18th street, nw washington dc, 20010
POTOMAC CONSTRUCTION
VALOR DEVELOPMENT

DATE	1" = 40'
BY	L-1
DATE	02/04/11

The drawings, plans, elevations and/or details contained on this document are the property of Trout Design, Inc. and are not to be used, in whole or in part, for any other project without the written consent of Trout Design, Inc. The drawings, plans, elevations and/or details are the property of Trout Design, Inc. and are not to be used, in whole or in part, for any other project without the written consent of Trout Design, Inc.