




COLUMBIA PLACE - BLOCK 369

SQUARE 369, WASHINGTON, DC

POST POST-HEARING SUBMISSION

PROJECT N° 20110015 / 03862-001	ISSUE DATE: 02.27.2015	COVER SHEET	 PUD 369 COOPER CARRY tv& design
PUD 369 SUBMISSION		COLUMBIA PLACE - BLOCK 369 <i>Square 369, Washington, DC</i>	
PUD 369 SUBMISSION		© 2014 Cooper Carry, Inc., 191 Peachtree Street NE, Suite 2400, Atlanta, Georgia 30303 Tel. 404-237-2000 Fax 404-237-0276	<small>ZONING COMMISSION District of Columbia CASE NO.14-09 EXHIBIT NO.66B</small>

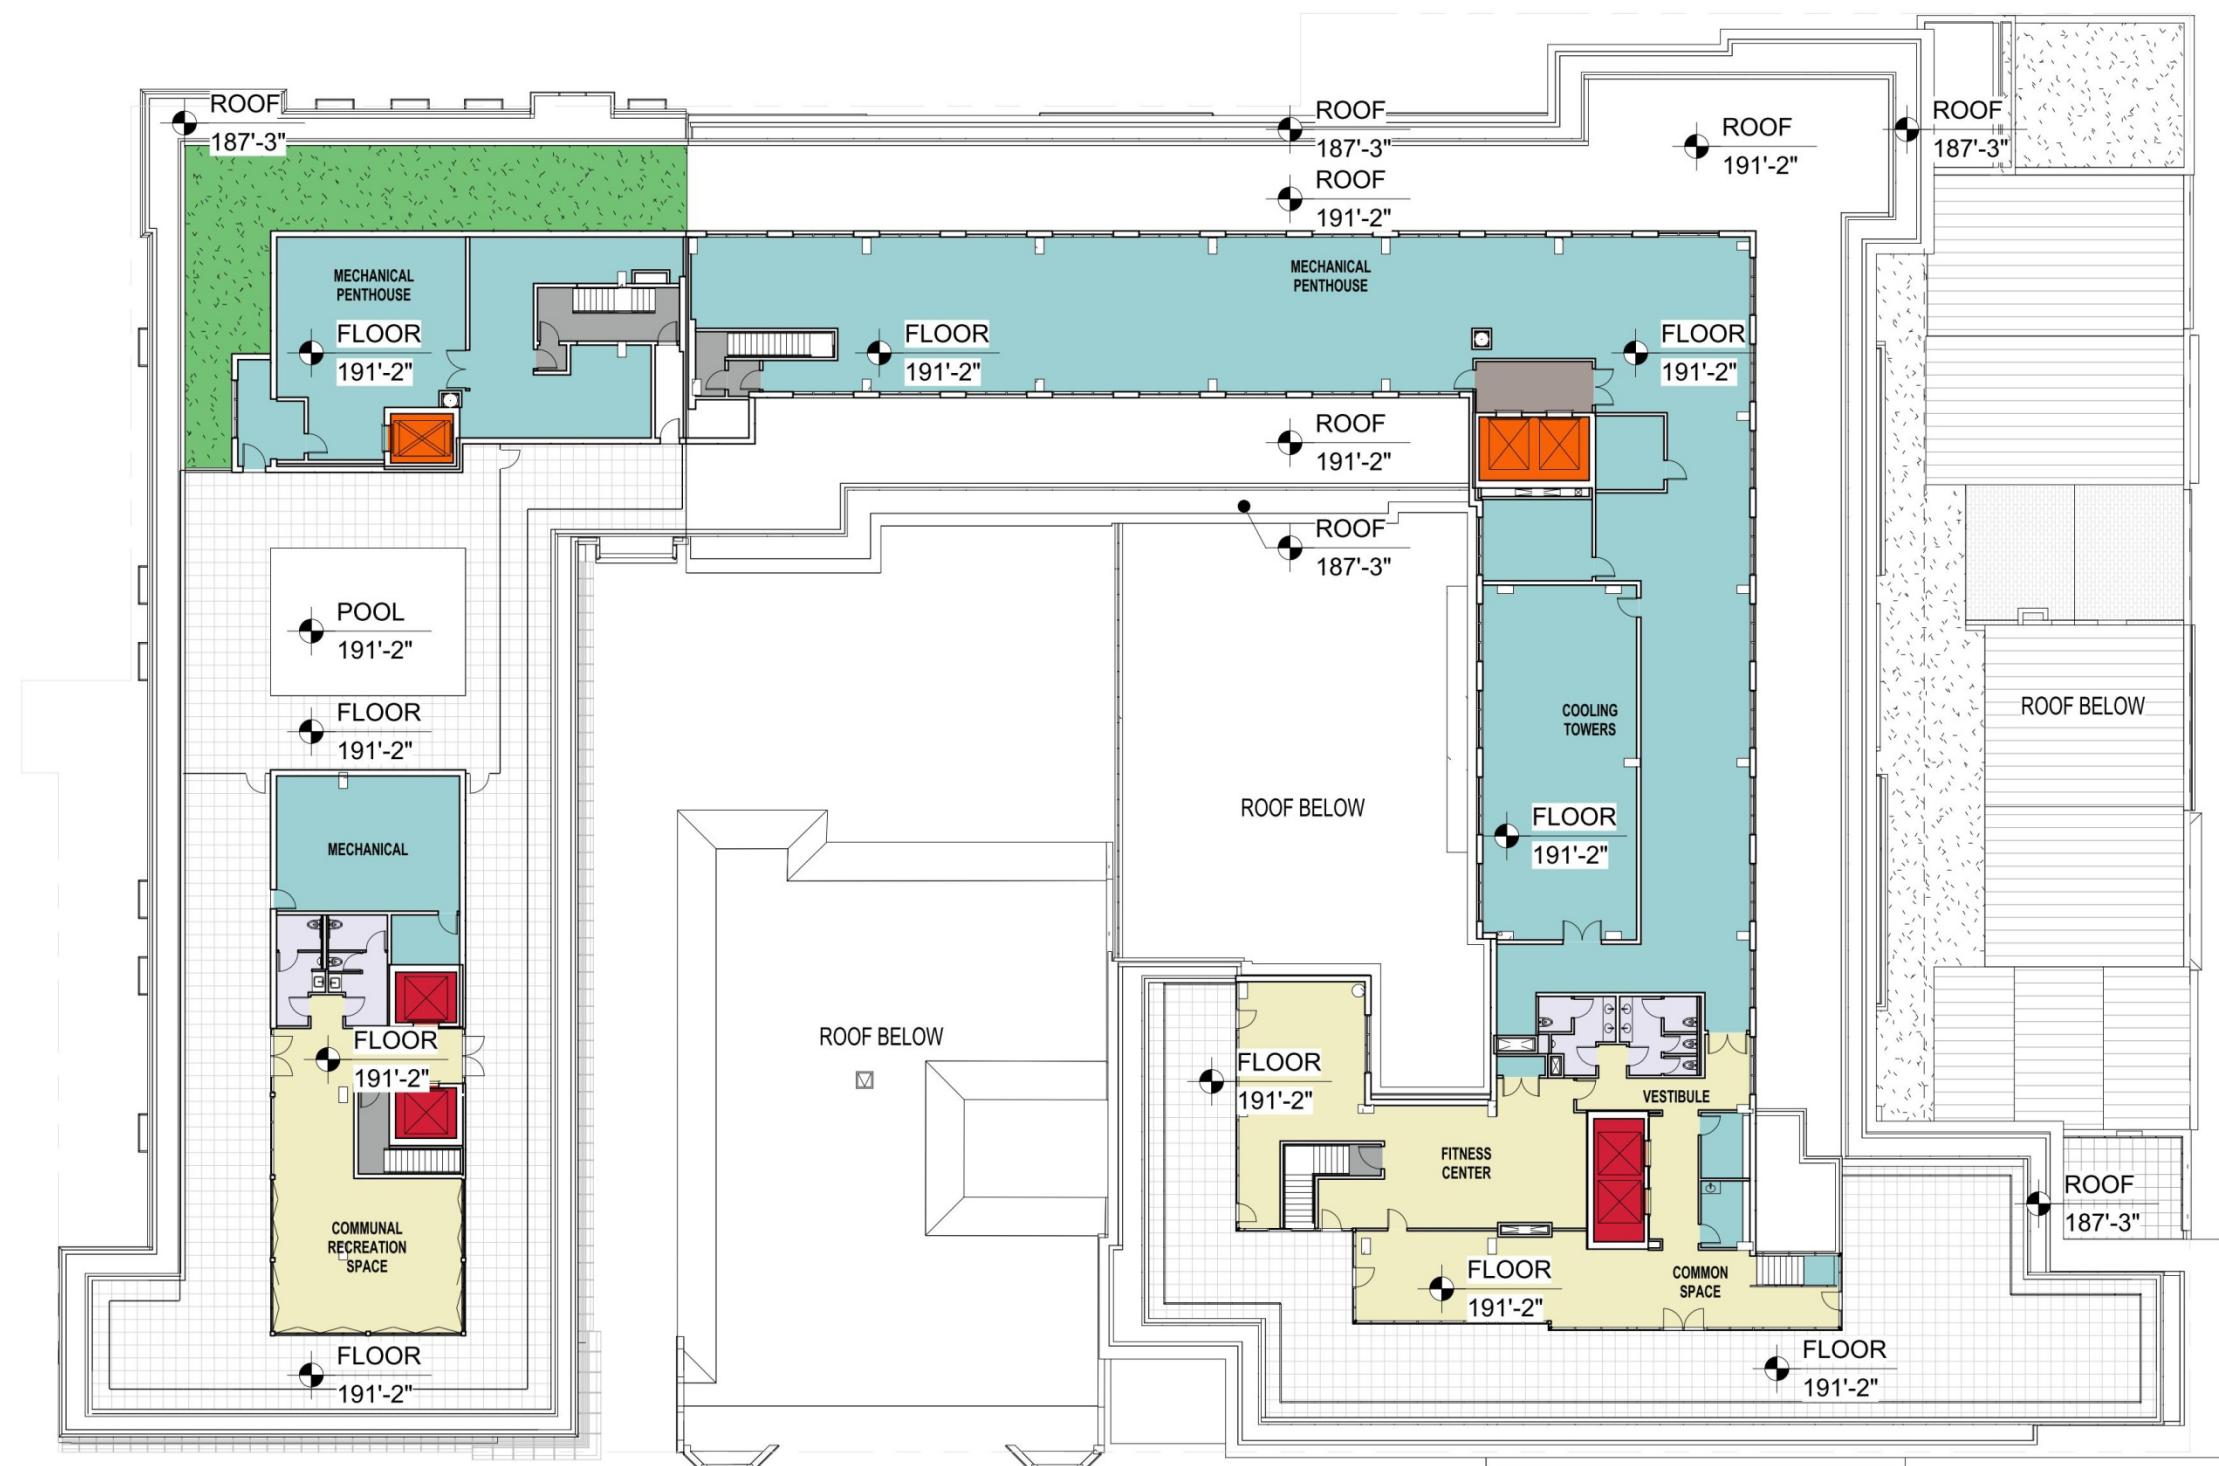


Railing set back 1:1

Railing set back 1:1


Low Roof Plan:
Set back at 9th, L, Interior court
Pool Depth Lowered to 3'-11

POST POST-HEARING SUBMISSION

PROJECT N° 20110015 / 03862-001	ISSUE DATE: 02.27.2015	LOW ROOF PLAN	POST POST HEARING SUBMISSION
PUD 369 SUBMISSION		COLUMBIA PLACE - BLOCK 369 <i>Square 369, Washington, DC</i>	 PUD 369 COOPER CARRY evsdesign
POST POST-HEARING SUBMISSION		© 2014 Cooper Carry, Inc., 191 Peachtree Street NE, Suite 2400, Atlanta, Georgia 30303 Tel. 404-237-2000 Fax 404-237-0276	A-210

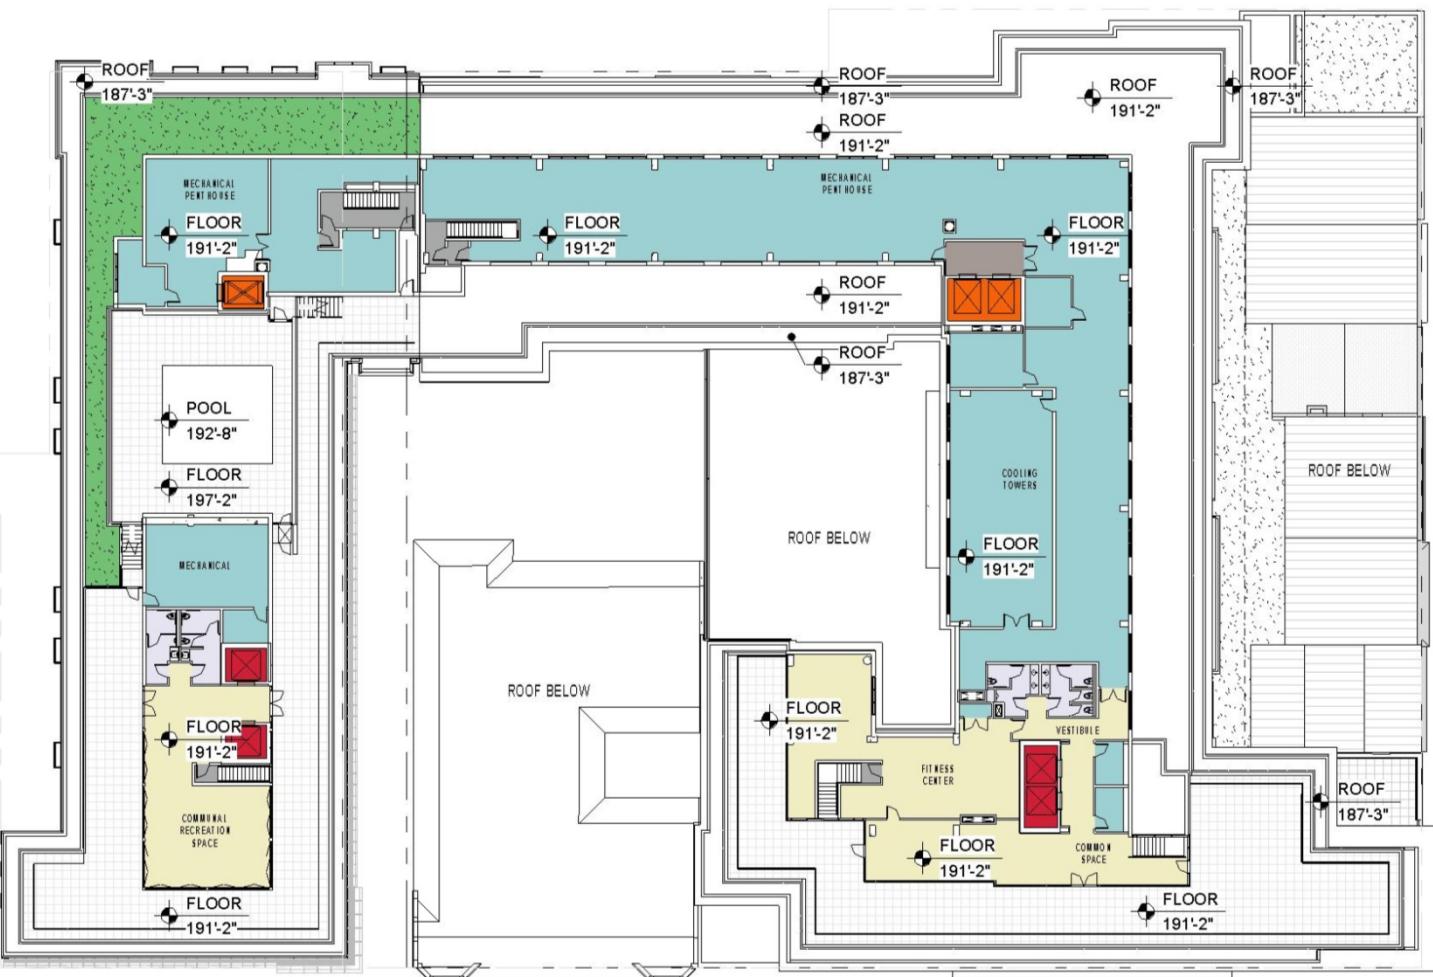

LOW ROOF PLAN
As submitted 2-12-15

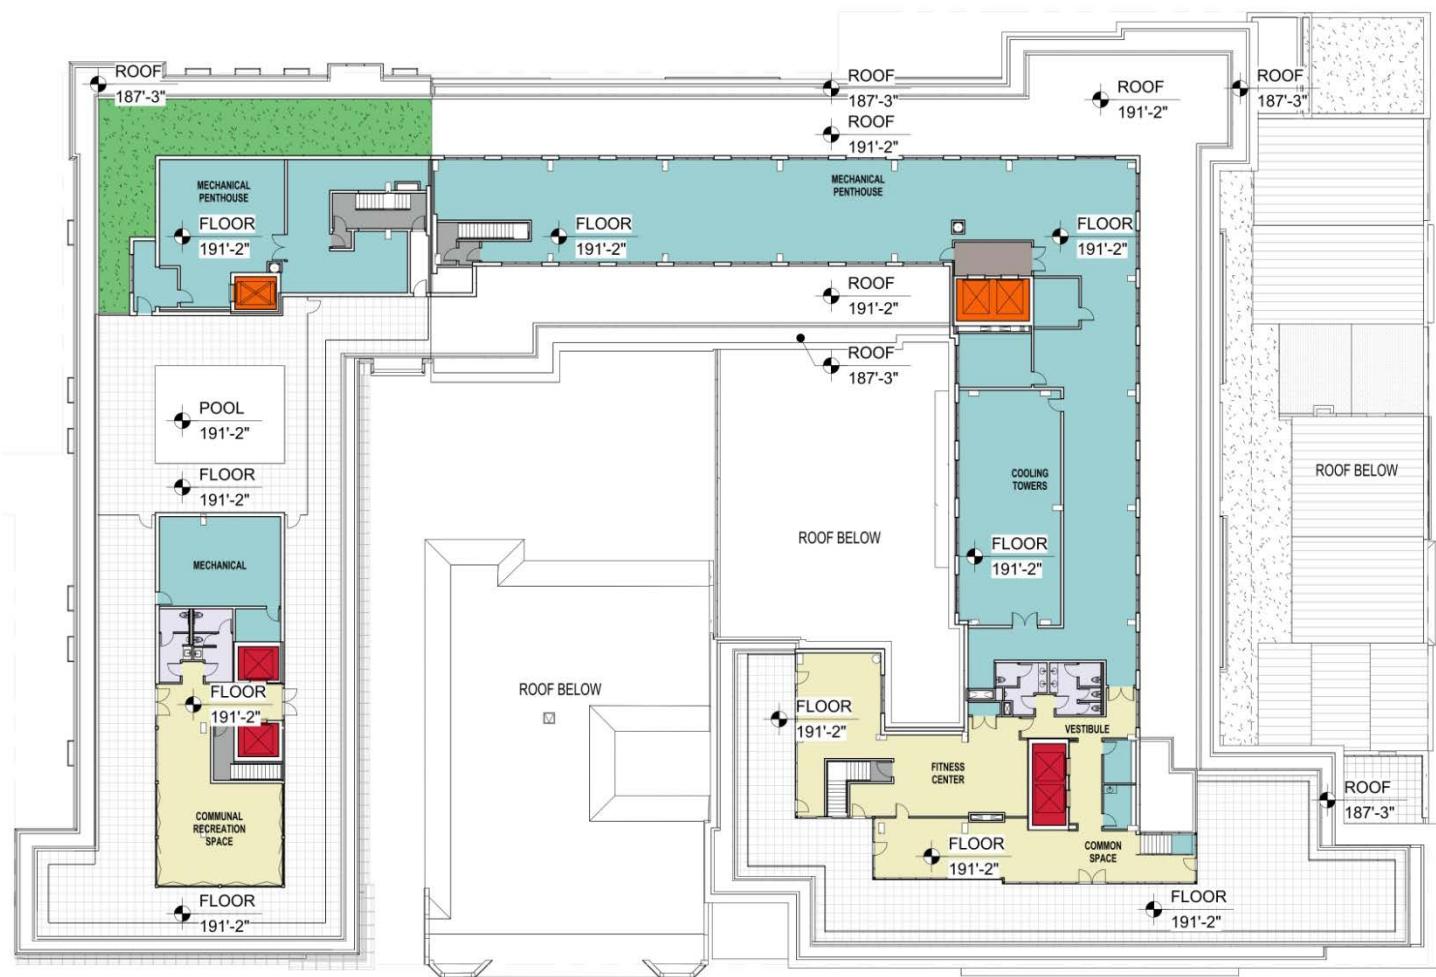

LOW ROOF PLAN
As submitted 2-27-15

Low Roof Plan:
Set back at 9th, L, Interior court
Pool Depth Lowered to 3'-11"

POST POST-HEARING SUBMISSION

PROJECT N° 20110015 / 03862-001

ISSUE DATE: 02.27.2015

LOW ROOF PLAN Comparison

PUD 369 SUBMISSION
POST POST-HEARING SUBMISSION

© 2014 Cooper Carry, Inc., 191 Peachtree Street NE, Suite 2400, Atlanta, Georgia 30303 Tel. 404-237-2000 Fax 404-237-0276


COLUMBIA PLACE - BLOCK 369
Square 369, Washington, DC



COOPER CARRY
tvsdesign

PUD 369

A-210A

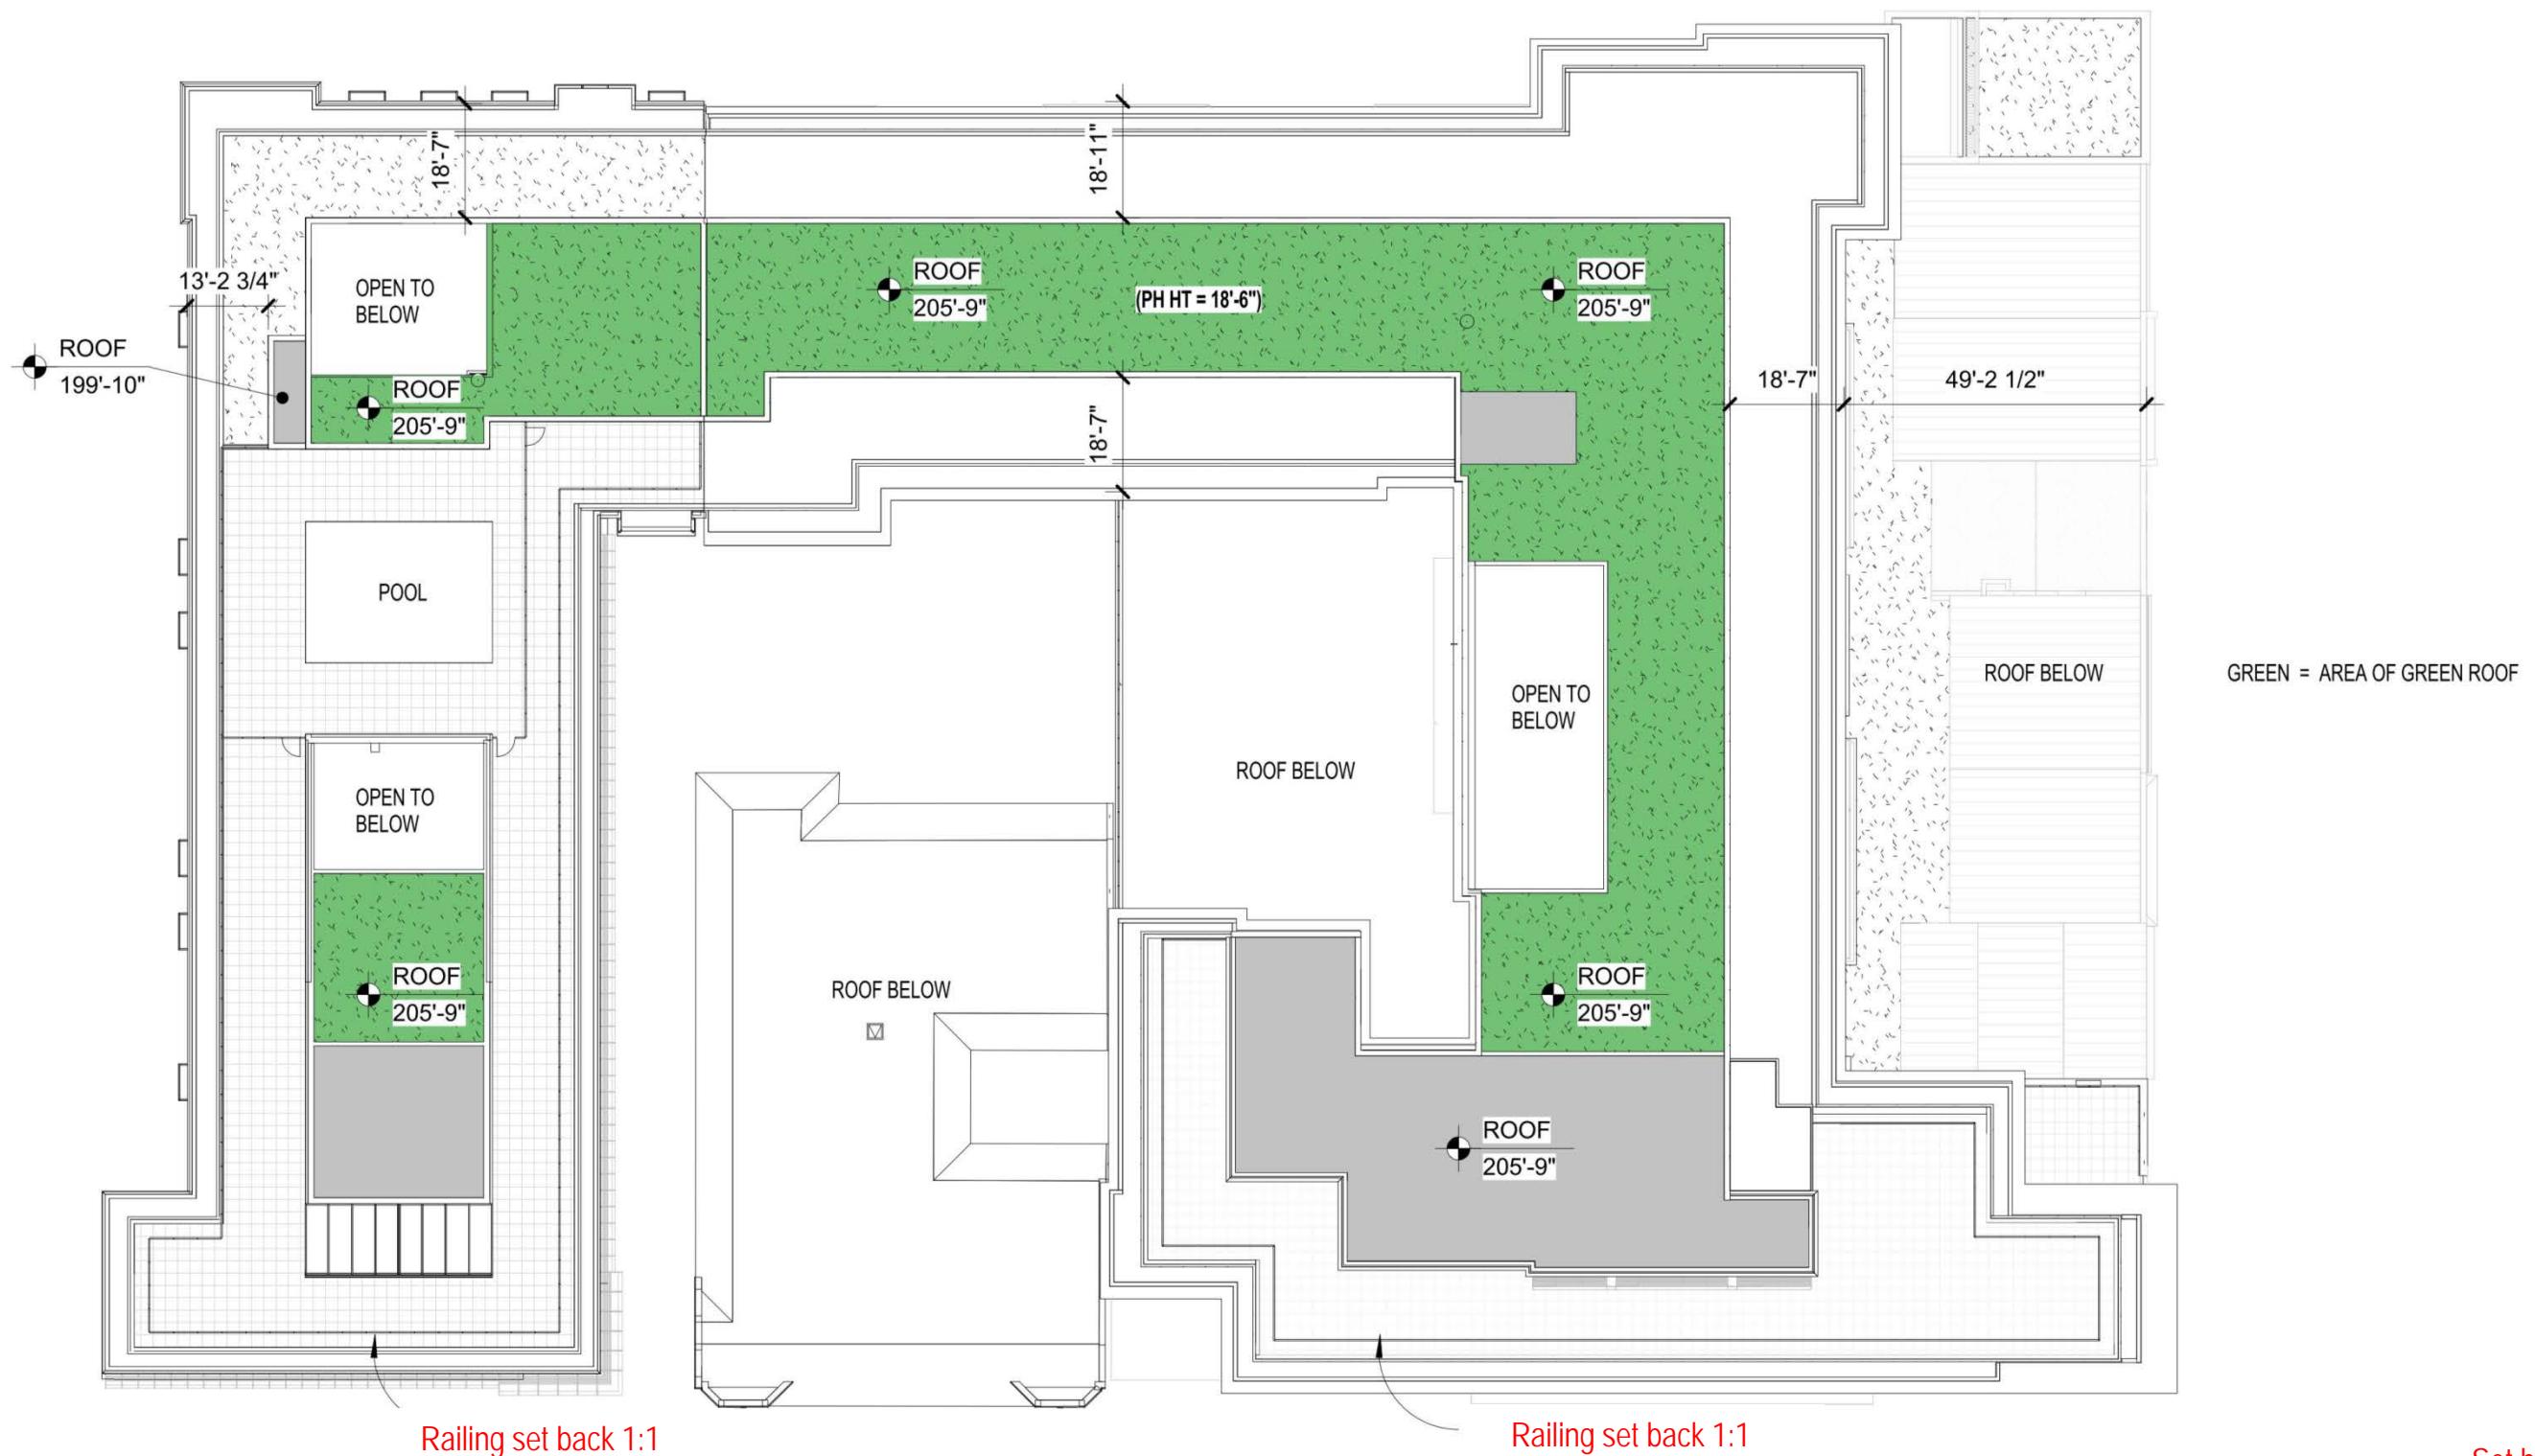

High Roof Plan:
Set back at 9th, L, Interior court
Pool Depth Lowered to 3'-11"

POST POST-HEARING SUBMISSION

PROJECT N° 20110015 / 03862-001

ISSUE DATE: 02.27.2015

ROOF PLAN

PUD 369 SUBMISSION
POST POST-HEARING SUBMISSION


COLUMBIA PLACE - BLOCK 369
Square 369, Washington, DC




PUD 369

COOPER CARRY
tvsdesign

A-211

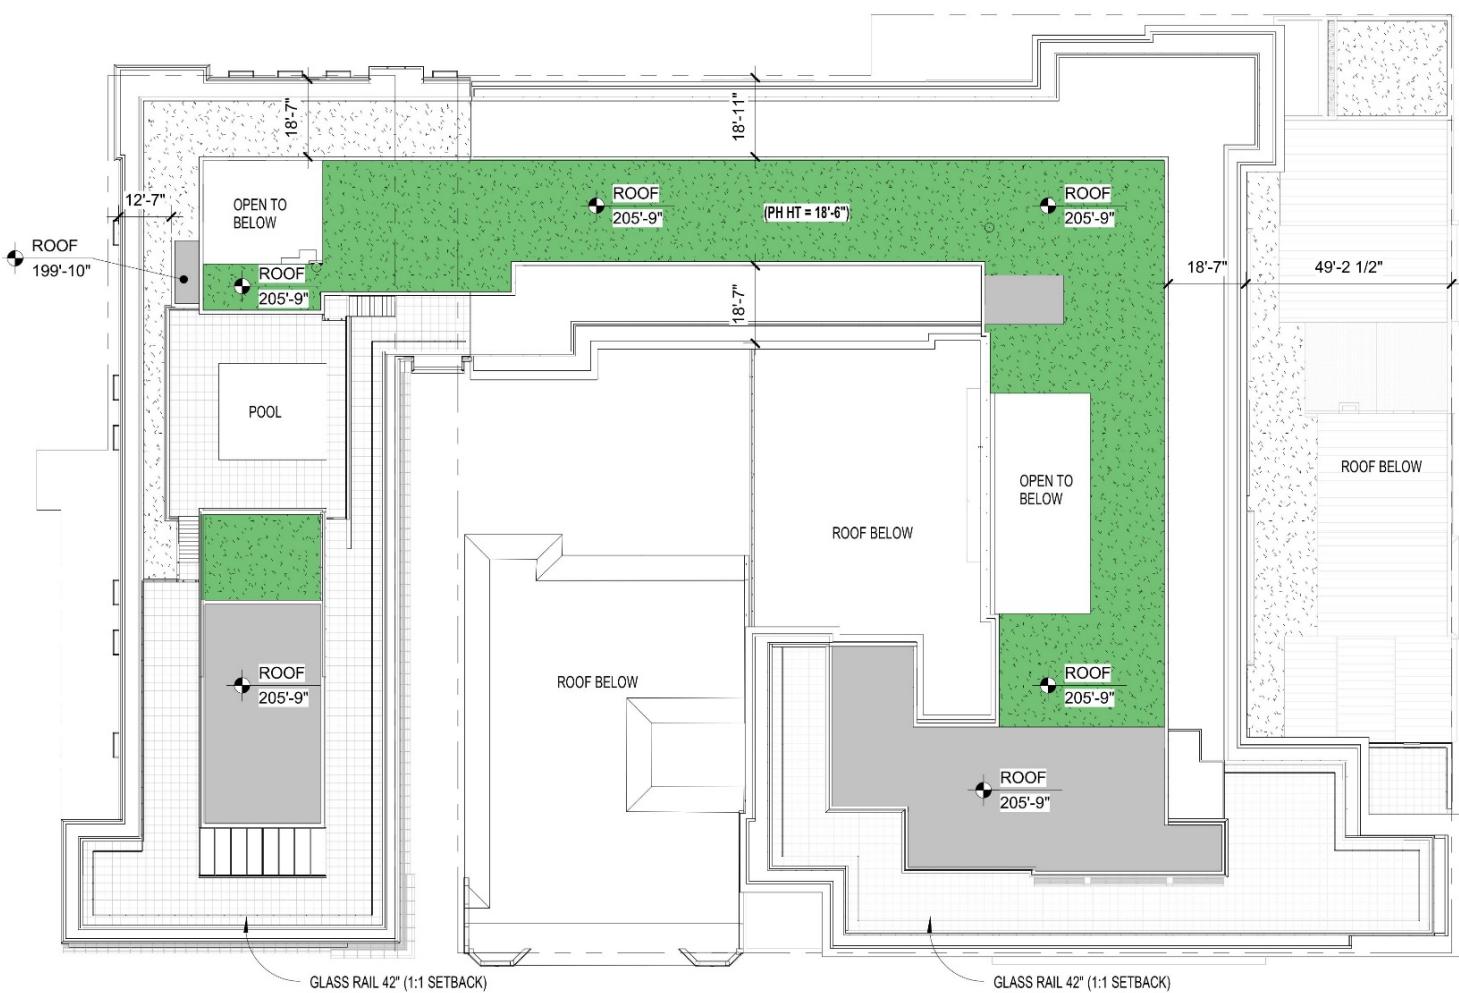

ROOF PLAN
As submitted 2-12-15

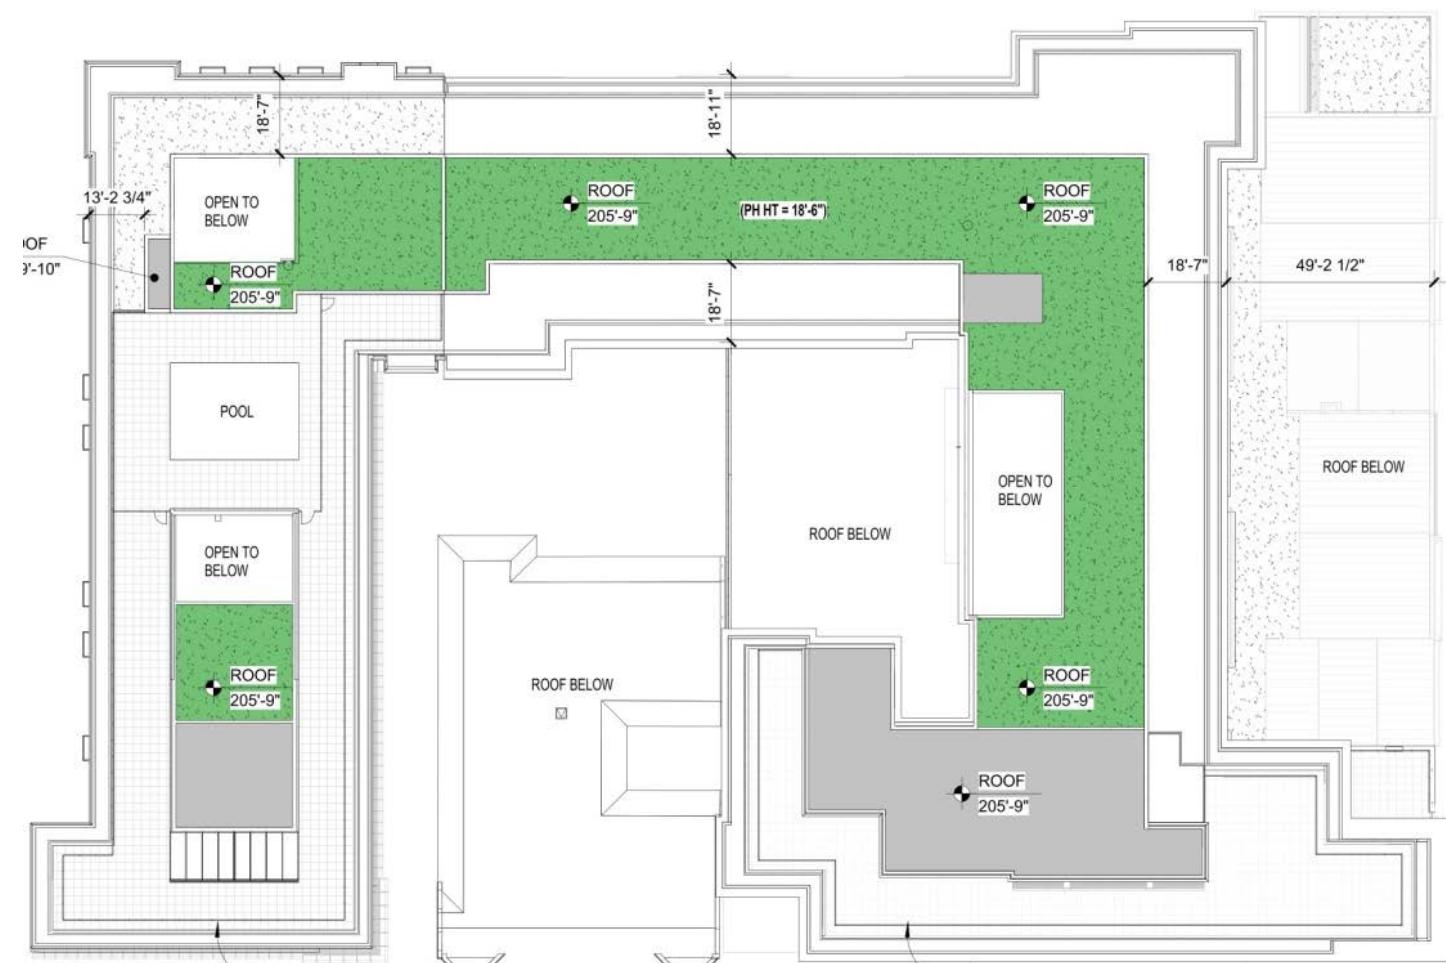


ROOF PLAN
As submitted 2-27-15

High Roof Plan:
Set back at 9th, L, Interior court
Pool Depth Lowered to 3'-11"


POST POST-HEARING SUBMISSION

PROJECT N° 20110015 / 03862-001	ISSUE DATE: 02.27.2015	ROOF PLAN Comparison	 <p>PUD 369 COOPER CARRY tvsdesign</p>
PUD 369 SUBMISSION POST POST-HEARING SUBMISSION		COLUMBIA PLACE - BLOCK 369 <i>Square 369, Washington, DC</i>	

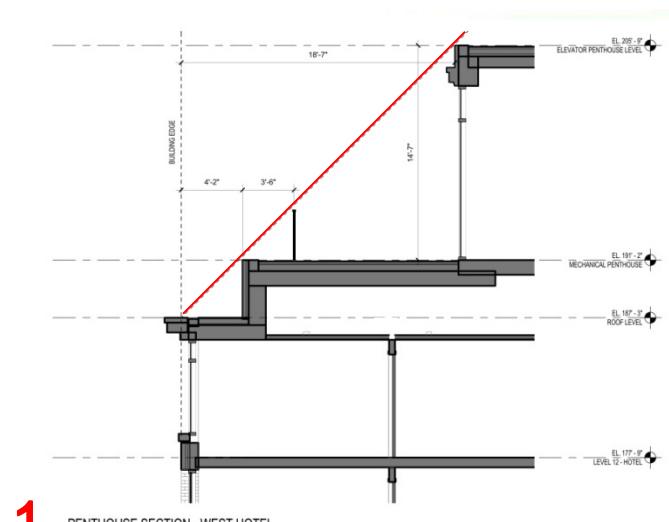


1 PENTHOUSE SECTION - WEST HOTEL

SCALE: 1/4" = 1'-0"

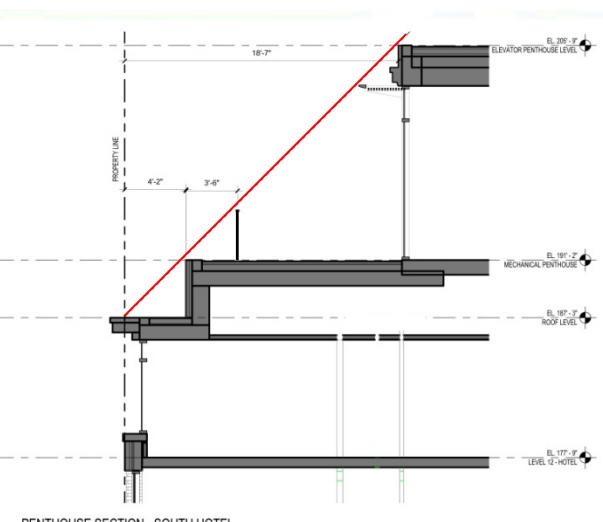

2 PENTHOUSE SECTION - SOUTH HOTEL

SCALE: 1/4" = 1'-0"

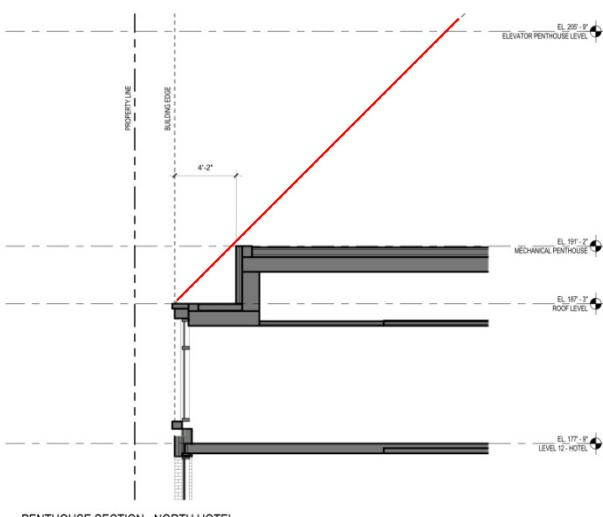


3 PENTHOUSE SECTION - EAST HOTEL

SCALE: 1/4" = 1'-0"



4 PENTHOUSE SECTION - EAST HOTEL

SCALE: 1/4" = 1'-0"

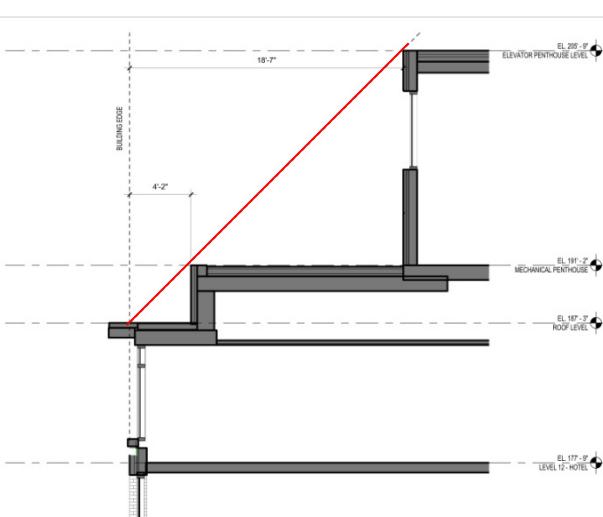

5 PENTHOUSE SECTION - NORTH HOTEL

SCALE: 1/4" = 1'-0"



6 PENTHOUSE SECTION - NORTH HOTEL

SCALE: 1/4" = 1'-0"



7 PENTHOUSE SECTION - SOUTH HOTEL COURTYARD

SCALE: 1/4" = 1'-0"




8 PENTHOUSE SECTION - SOUTH HOTEL COURTYARD

SCALE: 1/4" = 1'-0"



9 PENTHOUSE SECTION - WEST HOTEL COURTYARD

SCALE: 1/4" = 1'-0"

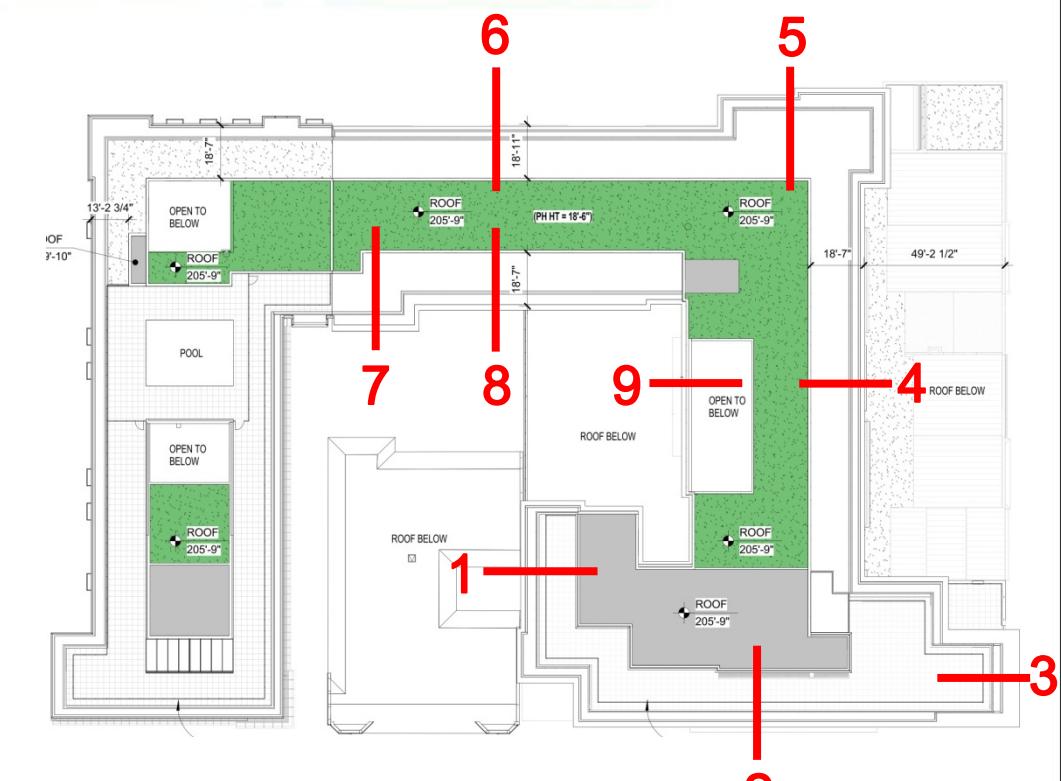

Hotel Roof Sections showing:
Set back at Interior court
Pool Depth Lowered to 3'-11

POST POST-HEARING SUBMISSION

PROJECT N° 20110015 / 03862-001

ISSUE DATE: 02.27.2015

HOTEL ROOF SECTIONS

COLUMBIA PLACE - BLOCK 369
Square 369, Washington, DC








PUD 369

COOPER CARRY

tv&sd design

A-215

PUD 369 SUBMISSION
POST POST-HEARING SUBMISSION

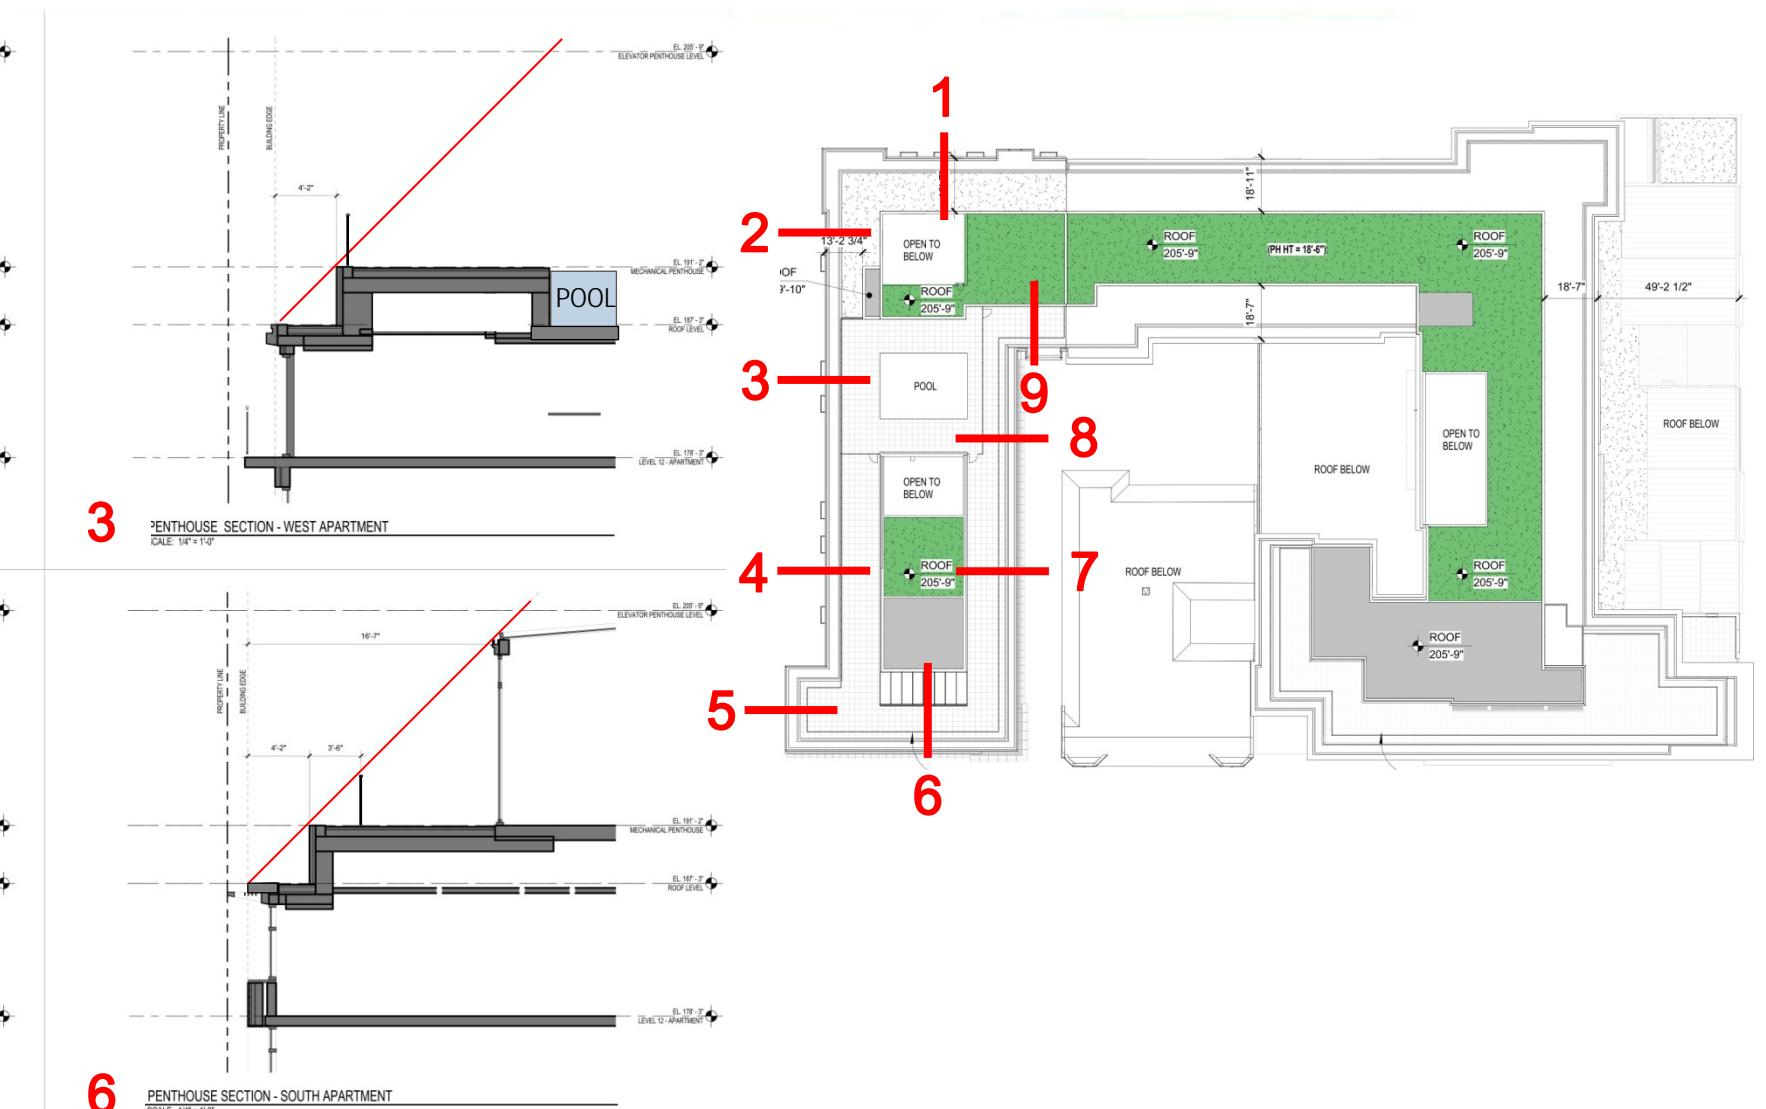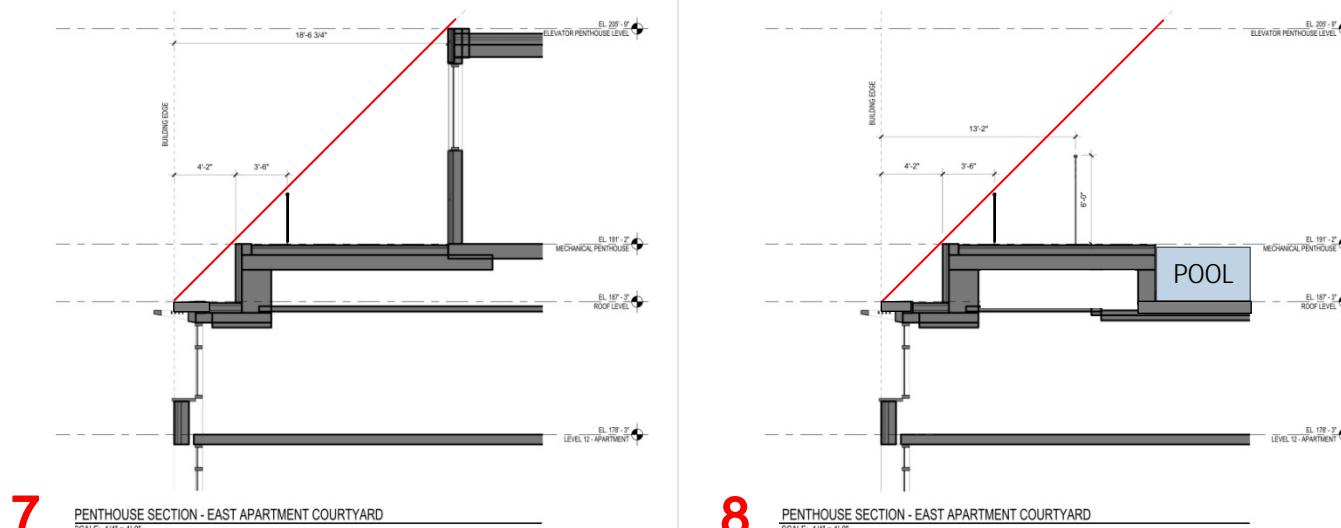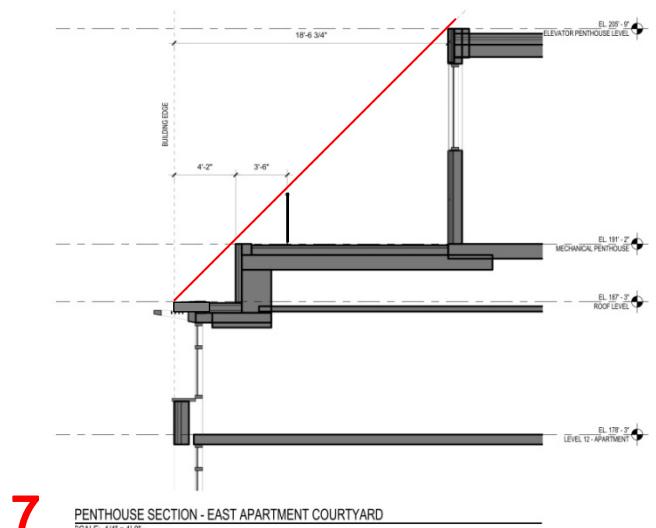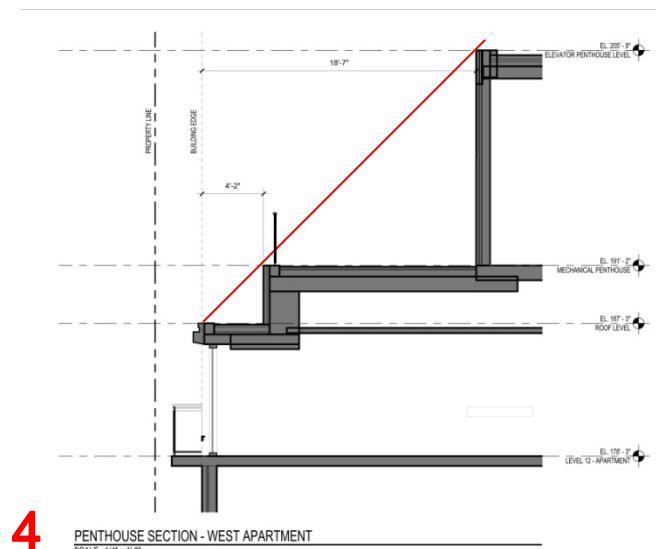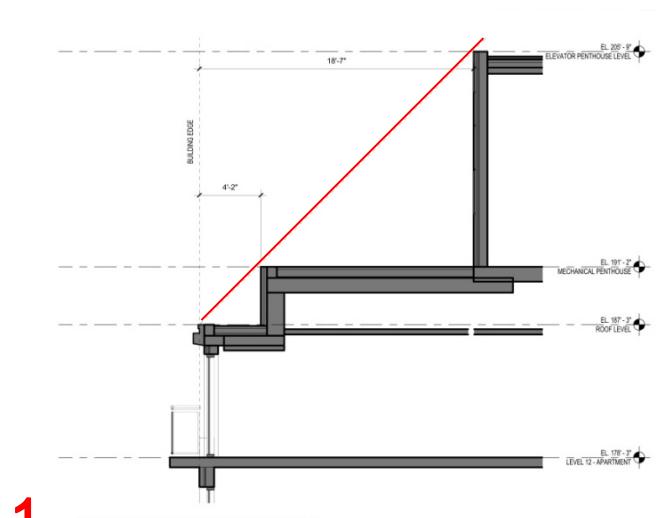

Apartment Roof Sections showing:
Set back at Interior court
Pool Depth reduced to 3'-11"

POST POST-HEARING SUBMISSION

PROJECT N° 20110015 / 03862-001	ISSUE DATE: 02.27.2015	APARTMENT ROOF SECTIONS	PUD 369
		COLUMBIA PLACE - BLOCK 369 Square 369, Washington, DC	COOPER CARRY
PUD 369 SUBMISSION	POST POST-HEARING SUBMISSION	tv& design	A-216